


Table of Contents

Page	View	Sill Type
2	Vertical Section	VS Sill
3	Vertical Section	VS HP Sill
4	Vertical Section	None
5	Vertical Section	Flapseal
6	Horizontal Section	-


Rev	Description	Approved	
		By	Date
E	16mm flapseal option updated to QEZ48	DF	30/01/2026
D	Delete P008 and replace with P229 - VS Sill	DF	21/08/2025
C	Add sill options: VS HP Sill, No Sill, Flapseal	DF	31/07/2025
B	VS 300Pa sill adaptor changed to VS Sill	DF	Sep2024
A	Original Issue	DF	Mar2024




IF IN DOUBT ASK - DO NOT SCALE DRAWING

<div>Proprietary and confidential</div> <div>The information contained in this drawing is the sole property of Aneeta Australia. Any reproduction in part or as a whole, without the written permission of Aneeta Australia is prohibited.</div>	<div>Title: 3 pane 16mm electric Flomotion vertical sliding servery in aluminium frames FSS (large box, double glazed - interlocking model)</div>				<div><div>949 Stud Road, Rowville VIC 3178, ABN 80 062 883 729</div></div>		Material: in Aluminium Frame	
							Finish:	
							Die/Part:	
							Dwg No: MSE 3P16 FSS A	
Drwn:D.F	Chk:S.S	Date: Mar2024	Scale:NTS@A4	Sheet 1 of 6	Revision: E			

M:\Documentation\Website Downloads\2. Aluminium Frames\1. Vertical\4. Flomotion\MSE 3P16 FSS A (E) - 3 pane 16mm double glazed electric INTERLOCKING Flomotion vertical sliding servery in aluminium frames FSS.dwg

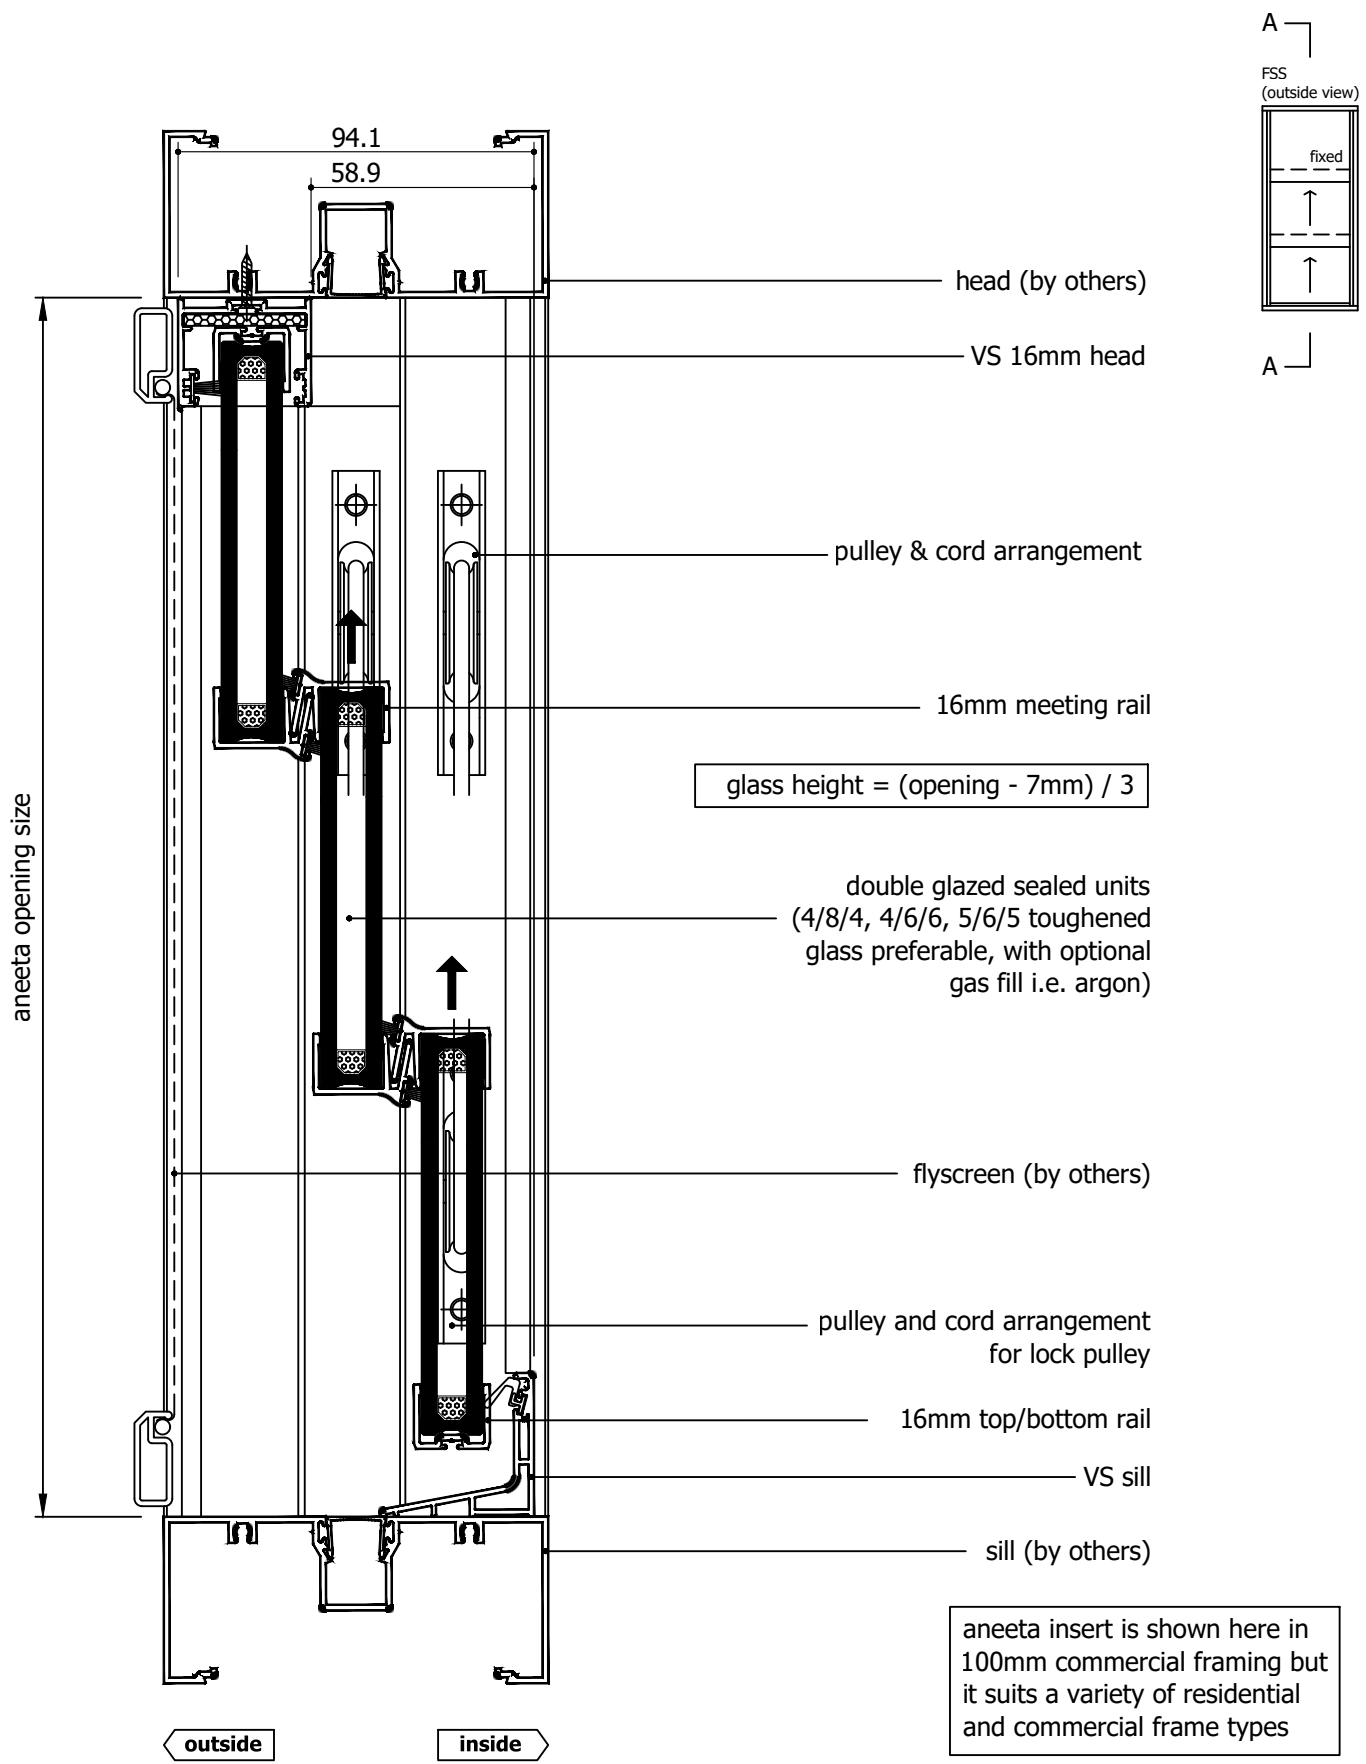


Rev	Description	Approved By	Date
E	16mm flapseal option updated to QEZ48	DF	30/01/2026
D	Delete P008 and replace with P229 - VS Sill	DF	21/08/2025
C	Add sill options: VS HP Sill, No Sill, Flapseal	DF	31/07/2025
B	VS 300Pa sill adaptor changed to VS Sill	DF	Sep2024
A	Original Issue	DF	Mar2024

<div>Proprietary and confidential</div> <div>The information contained in this drawing is the sole property of Aneeta Australia. Any reproduction in part or as a whole, without the written permission of Aneeta Australia is prohibited.</div>	Title: 3 pane 16mm electric Flomotion vertical sliding servery in aluminium frames FSS (large box, double glazed - interlocking model) with VS sill vertical section A-A				<div> 949 Stud Road, Rowville VIC 3178, ABN 80 062 883 729</div>	Material:	in Aluminium Frame
						Finish:	
						Die/Part:	
						Dwg No:	MSE 3P16 FSS A
	Drwn:D.F	Chk:S.S	Date: Mar2024	Scale: 1:2@A4		Sheet 2 of 6	Revision: E




IF IN DOUBT ASK - DO NOT SCALE DRAWING

M:\Documentation\Website Downloads\2. Aluminium Frames\1. Vertical\4. Flomotion\MSE 3P16 FSS A (E) - 3 pane 16mm double glazed electric INTERLOCKING Flomotion vertical sliding servery in aluminium frames FSS.dwg

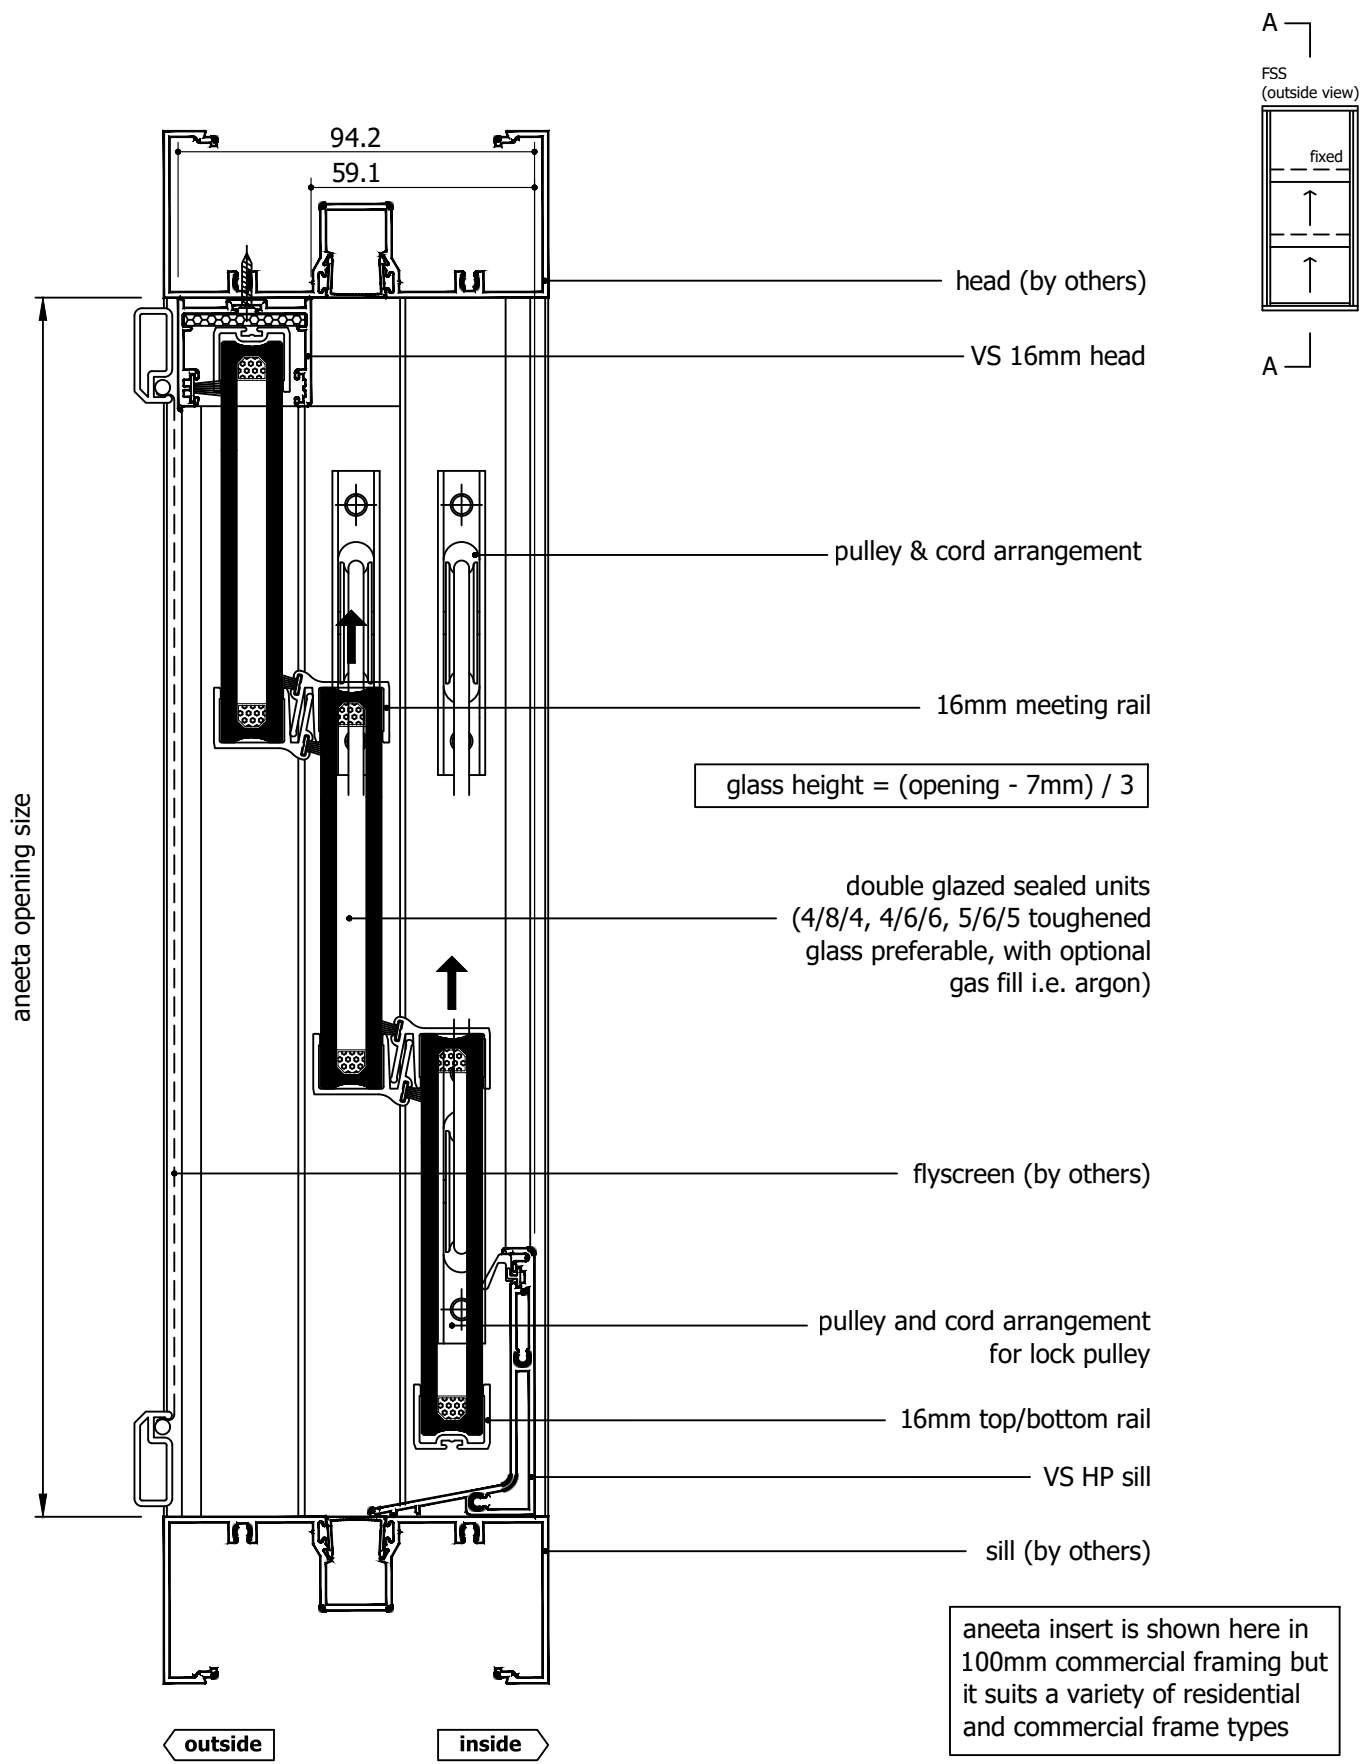


Rev	Description	Approved By	Date
E	16mm flapseal option updated to QEZ48	DF	30/01/2026
D	Delete P008 and replace with P229 - VS Sill	DF	21/08/2025
C	Add sill options: VS HP Sill, No Sill, Flapseal	DF	31/07/2025
B	VS 300Pa sill adaptor changed to VS Sill	DF	Sep2024
A	Original Issue	DF	Mar2024

<div>Proprietary and confidential</div> <div>The information contained in this drawing is the sole property of Aneeta Australia. Any reproduction in part or as a whole, without the written permission of Aneeta Australia is prohibited.</div>	<div>Title: 3 pane 16mm electric Flomotion vertical sliding servery in aluminium frames FSS (large box, double glazed - interlocking model) with VS HP sill vertical section A-A</div>				<div> 949 Stud Road, Rowville VIC 3178, ABN 80 062 883 729</div>		<div>Material: in Aluminium Frame</div>	
							<div>Finish:</div>	
							<div>Die/Part:</div>	
							<div>Dwg No: MSE 3P16 FSS A</div>	
<div>Drwn:D.F</div>		<div>Chk:S.S</div>	<div>Date: Mar2024</div>	<div>Scale: 1:2@A4</div>	<div>Sheet 3 of 6</div>		<div>Revision: E</div>	




IF IN DOUBT ASK - DO NOT SCALE DRAWING

M:\Documentation\Website Downloads\2. Aluminium Frames\1. Vertical\4. Flomotion\MSE 3P16 FSS A (E) - 3 pane 16mm double glazed electric INTERLOCKING Flomotion vertical sliding servery in aluminium frames FSS.dwg

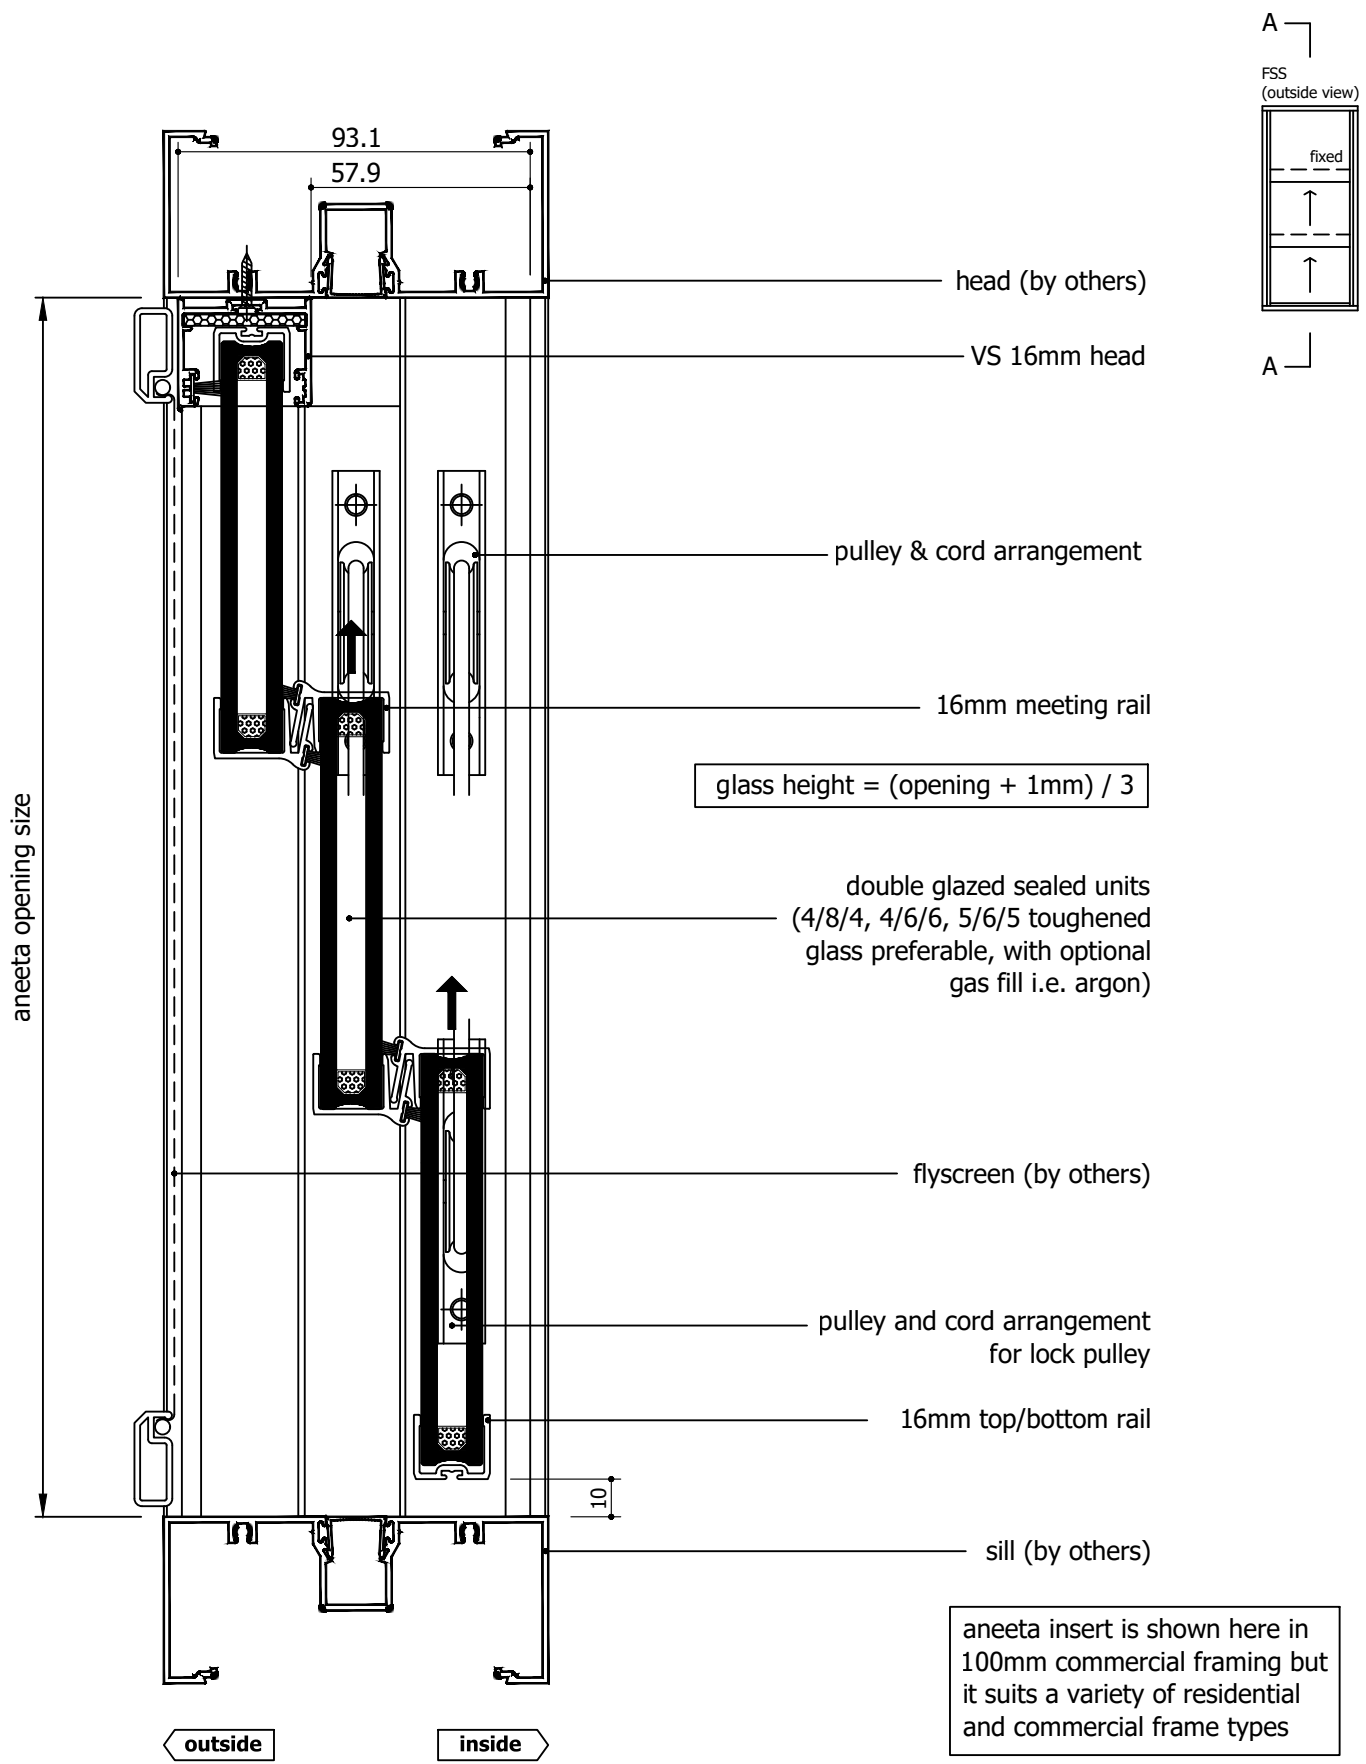


Rev	Description	Approved By	Date
E	16mm flapseal option updated to QEZ48	DF	30/01/2026
D	Delete P008 and replace with P229 - VS Sill	DF	21/08/2025
C	Add sill options: VS HP Sill, No Sill, Flapseal	DF	31/07/2025
B	VS 300Pa sill adaptor changed to VS Sill	DF	Sep2024
A	Original Issue	DF	Mar2024

<div>Proprietary and confidential</div> <div>The information contained in this drawing is the sole property of Aneeta Australia. Any reproduction in part or as a whole, without the written permission of Aneeta Australia is prohibited.</div>	Title: 3 pane 16mm electric Flomotion vertical sliding servery in aluminium frames FSS (large box, double glazed - interlocking model) with no sill adaptor vertical section A-A				<div> 949 Stud Road, Rowville VIC 3178, ABN 80 062 883 729</div>	Material: in Aluminium Frame		
						Finish:		
						Die/Part:		
						Dwg No: MSE 3P16 FSS A		
Drwn:D.F	Chk:S.S	Date: Mar2024	Scale: 1:2@A4	Sheet 4 of 6	Revision: E			




IF IN DOUBT ASK - DO NOT SCALE DRAWING

M:\Documentation\Website Downloads\2. Aluminium Frames\1. Vertical\4. Flomotion\MSE 3P16 FSS A (E) - 3 pane 16mm double glazed electric INTERLOCKING Flomotion vertical sliding servery in aluminium frames FSS.dwg

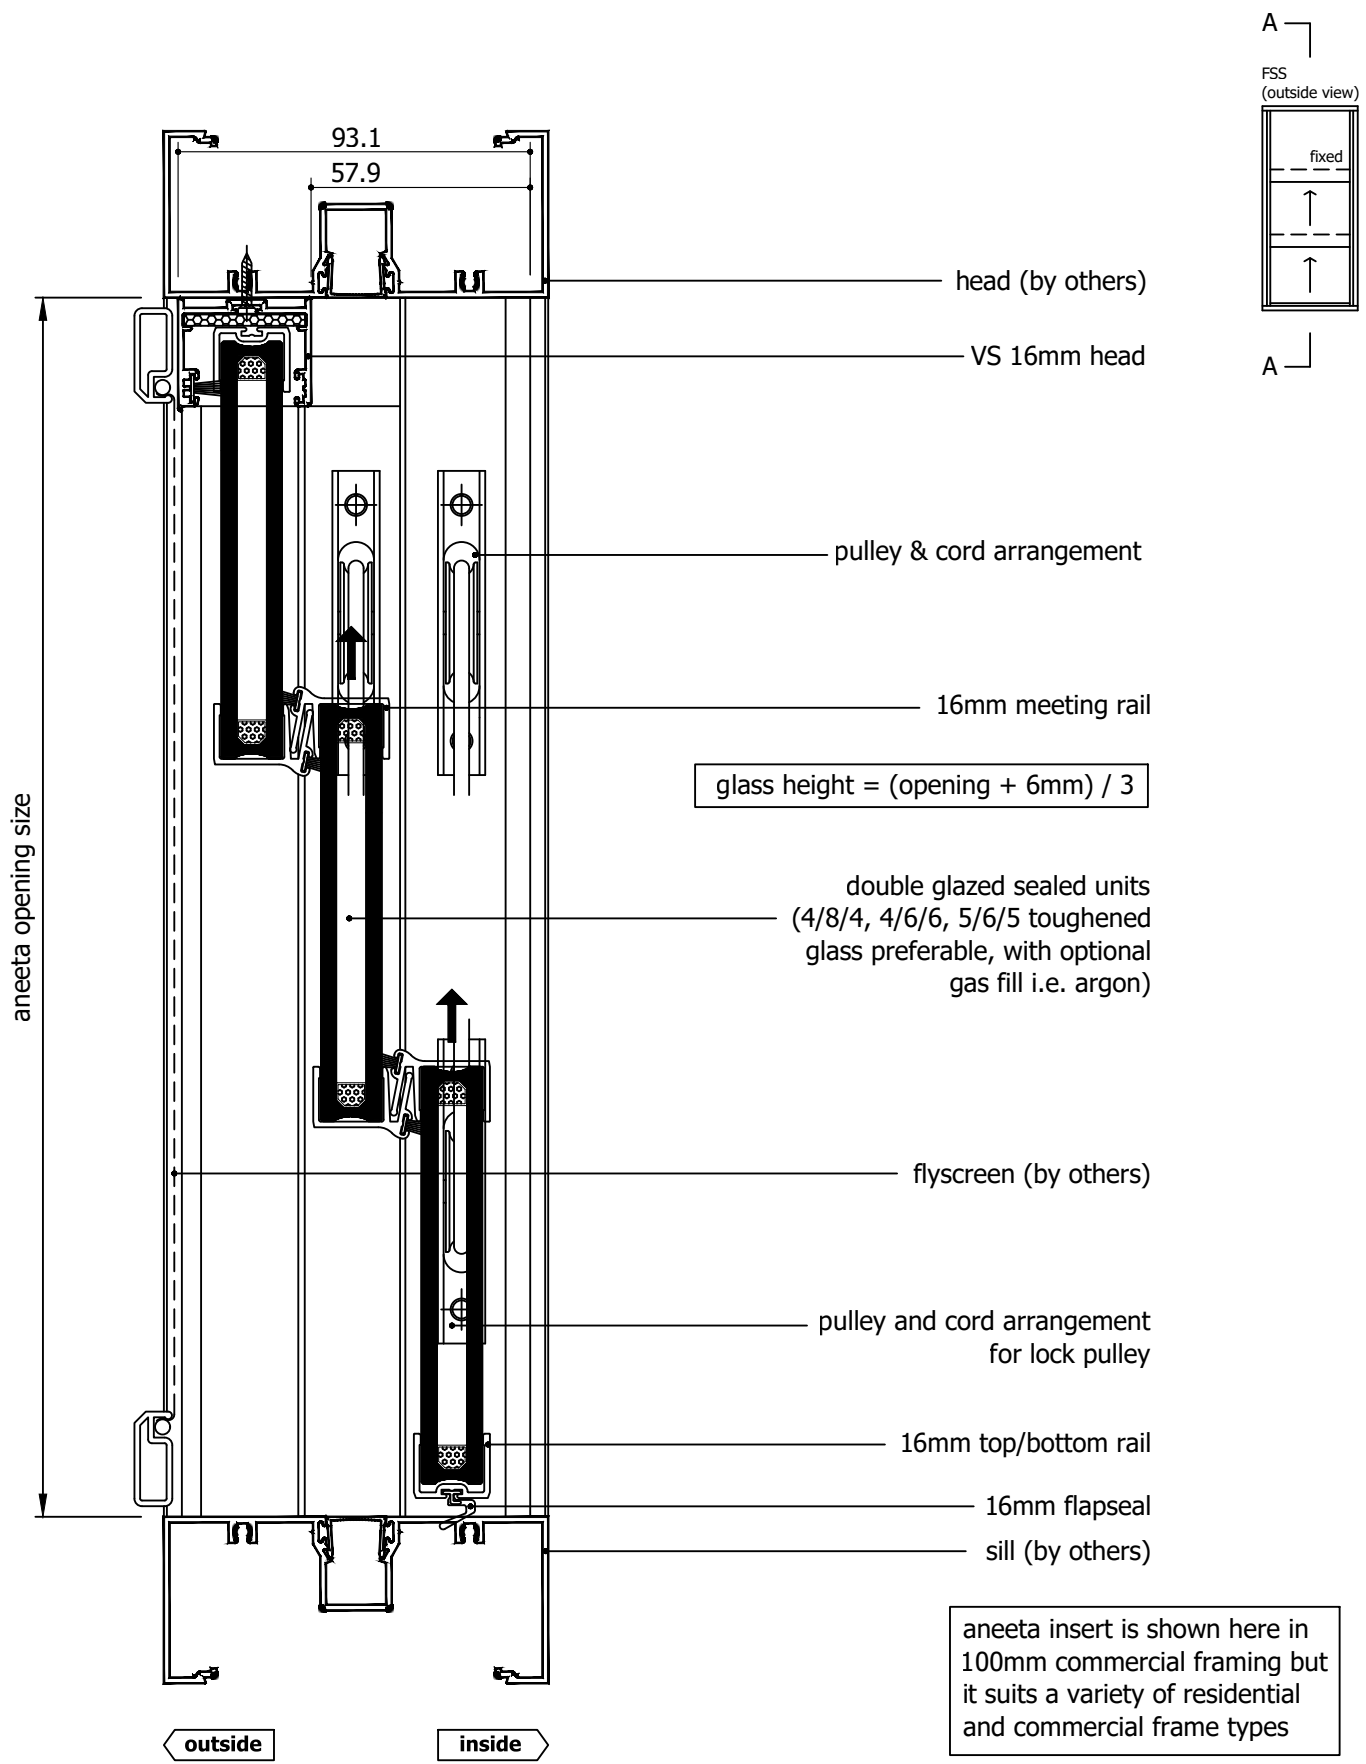

Rev	Description	Approved By	Date
E	16mm flapseal option updated to QEZ48	DF	30/01/2026
D	Delete P008 and replace with P229 - VS Sill	DF	21/08/2025
C	Add sill options: VS HP Sill, No Sill, Flapseal	DF	31/07/2025
B	VS 300Pa sill adaptor changed to VS Sill	DF	Sep2024
A	Original Issue	DF	Mar2024

<div>Proprietary and confidential</div> <div>The information contained in this drawing is the sole property of Aneeta Australia. Any reproduction in part or as a whole, without the written permission of Aneeta Australia is prohibited.</div>	Title: 3 pane 16mm electric Flomotion vertical sliding servery in aluminium frames FSS (large box, double glazed - interlocking model) with 16mm flapseal at sill vertical section A-A				<div> 949 Stud Road, Rowville VIC 3178, ABN 80 062 883 729</div>		Material: in Aluminium Frame	
							Finish:	
							Die/Part:	
							Dwg No: MSE 3P16 FSS A	
	Drwn:D.F	Chk:S.S	Date: Mar2024	Scale: 1:2@A4	Sheet 5 of 6	Revision: E		



IF IN DOUBT ASK - DO NOT SCALE DRAWING

glass width = opening - 130mm

aneeta opening size

lock pulley kit and cord arrangement

actuator set

flyscreen (optional by others)

16mm combination tee

top fixed pane

bottom sliding up pane

middle sliding up pane

aluminium cover


pulley and cord arrangement for lock pulley

100 x 45mm large box containing actuator set

flush filler (by others)

jamb (by others)

FSS
(outside view)

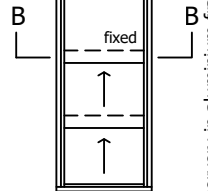

outside

100

inside

Rev	Description	Approved By	Date
E	16mm flapseal option updated to QEZ48	DF	30/01/2026
D	Delete P008 and replace with P229 - VS Sill	DF	21/08/2025
C	Add sill options: VS HP Sill, No Sill, Flapseal	DF	31/07/2025
B	VS 300Pa sill adaptor changed to VS Sill	DF	Sep2024
A	Original Issue	DF	Mar2024

Proprietary and confidential

The information contained in this drawing is the sole property of Aneeta Australia. Any reproduction in part or as a whole, without the written permission of Aneeta Australia is prohibited.


Title:
3 pane 16mm electric Flomotion vertical sliding servery in aluminium frames FSS (large box, double glazed interlocking model)



949 Stud Road, Rowville VIC 3178, ABN 80 062 883 729

Material:	in Aluminium Frame
Finish:	
Die/Part:	
Dwg No:	MSE 3P16 FSS A

Drwn:D.F Chk:S.S Date: Mar2024 Scale: 1:1 A4 Sheet 6 of 6 Revision: E

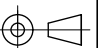

IF IN DOUBT ASK - DO NOT SCALE DRAWING