


Table of Contents


| Page | View               | Sill Type  |
|------|--------------------|------------|
| 2    | Vertical Section   | VS Sill    |
| 3    | Vertical Section   | VS HP Sill |
| 4    | Vertical Section   | None       |
| 5    | Horizontal Section | -          |

| Rev | Description                                     | Approved By | Date       |
|-----|---|-------------|------------|
| F   | Description for 16mm IGU units makeup updated   | DF          | 05/01/2026 |
| E   | Delete P008 and replace with P229 - VS Sill     | DF          | 21/8/2025  |
| D   | Add sill options: VS HP Sill, No Sill           | DF          | 31/7/2025  |
| C   | Description for 16mm Clearstep IGU makeup added | DF          | Jul2025    |
| B   | VS 300Pa sill adaptor changed to VS Sill        | DF          | Sep2024    |
| A   | Original Issue                                  | DF          | Mar2024    |


|  |   |         |               |               |  |             |                                 |
|--|---|---------|---------------|---------------|--|-------------|---------------------------------|
| <div>Proprietary and confidential</div> <div>The information contained in this drawing is the sole property of Aneeta Australia. Any reproduction in part or as a whole, without the written permission of Aneeta Australia is prohibited.</div> | Title:<br>3 pane 16mm electric Flomotion vertical sliding servery in aluminium frames FSS (large box, double glazed - CLEARSTEP model) vertical section A-A |         |               |               | <div><div>949 Stud Road, Rowville VIC 3178, ABN 80 062 883 729</div></div> |             | Material:<br>in Aluminium Frame |
|  |   |         |               |               |  |             | Finish:                         |
|  |   |         |               |               |  |             | Die/Part:                       |
|  |   |         |               |               |  |             | Dwg No: MSE 3P16C FSS A         |
|  | Drwn:D.F  | Chk:S.S | Date: Mar2024 | Scale: 1:2@A4 | Sheet 1 of 5   | Revision: F |                                 |




IF IN DOUBT ASK - DO NOT SCALE DRAWING

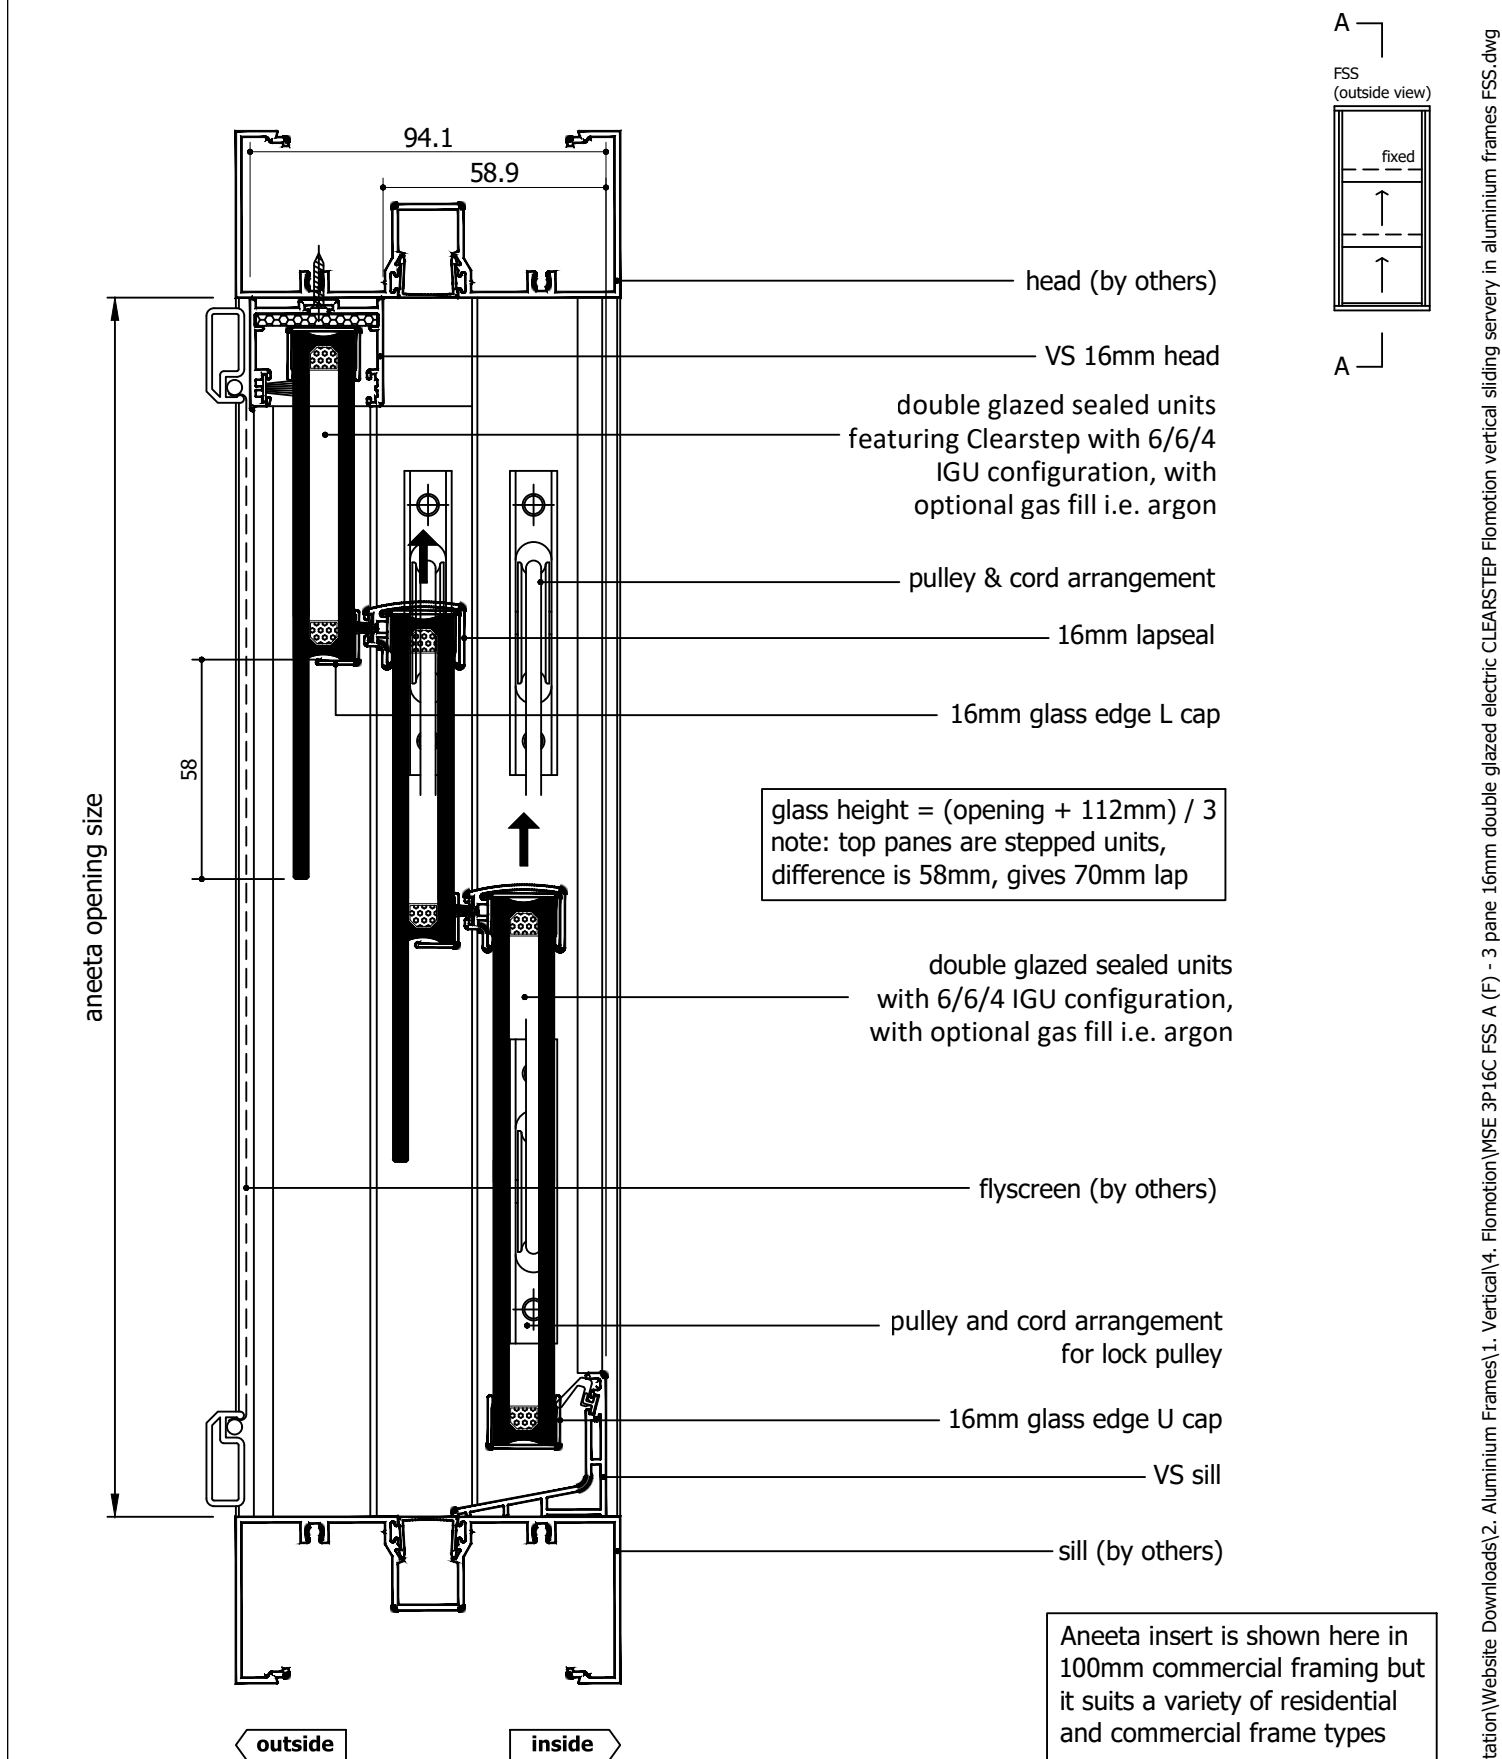


| Rev | Description                                     | Approved By | Date       |
|-----|---|-------------|------------|
| F   | Description for 16mm IGU units makeup updated   | DF          | 05/01/2026 |
| E   | Delete P008 and replace with P229 - VS Sill     | DF          | 21/8/2025  |
| D   | Add sill options: VS HP Sill, No Sill           | DF          | 31/7/2025  |
| C   | Description for 16mm Clearstep IGU makeup added | DF          | Jul2025    |
| B   | VS 300Pa sill adaptor changed to VS Sill        | DF          | Sep2024    |
| A   | Original Issue                                  | DF          | Mar2024    |

|   |         |   |               |  |             |                                 |  |
|---|---------|---|---------------|--|-------------|---------------------------------|--|
| Proprietary and confidential<br><br>The information contained in this drawing is the sole property of Aneeta Australia. Any reproduction in part or as a whole, without the written permission of Aneeta Australia is prohibited. |         | Title:<br>3 pane 16mm electric Flomotion vertical sliding servery in aluminium frames FSS (large box, double glazed - CLEARSTEP model) with VS sill<br>vertical section A-A |               | <br>949 Stud Road, Rowville VIC 3178, ABN 80 062 883 729 |             | Material:<br>in Aluminium Frame |  |
|   |         |   |               |  |             | Finish:                         |  |
|   |         |   |               |  |             | Die/Part:                       |  |
|   |         |   |               |  |             | Dwg No: MSE 3P16C FSS A         |  |
| Drwn:D.F  | Chk:S.S | Date: Mar2024   | Scale: 1:2@A4 | Sheet 2 of 5   | Revision: F |                                 |  |

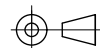

IF IN DOUBT ASK - DO NOT SCALE DRAWING

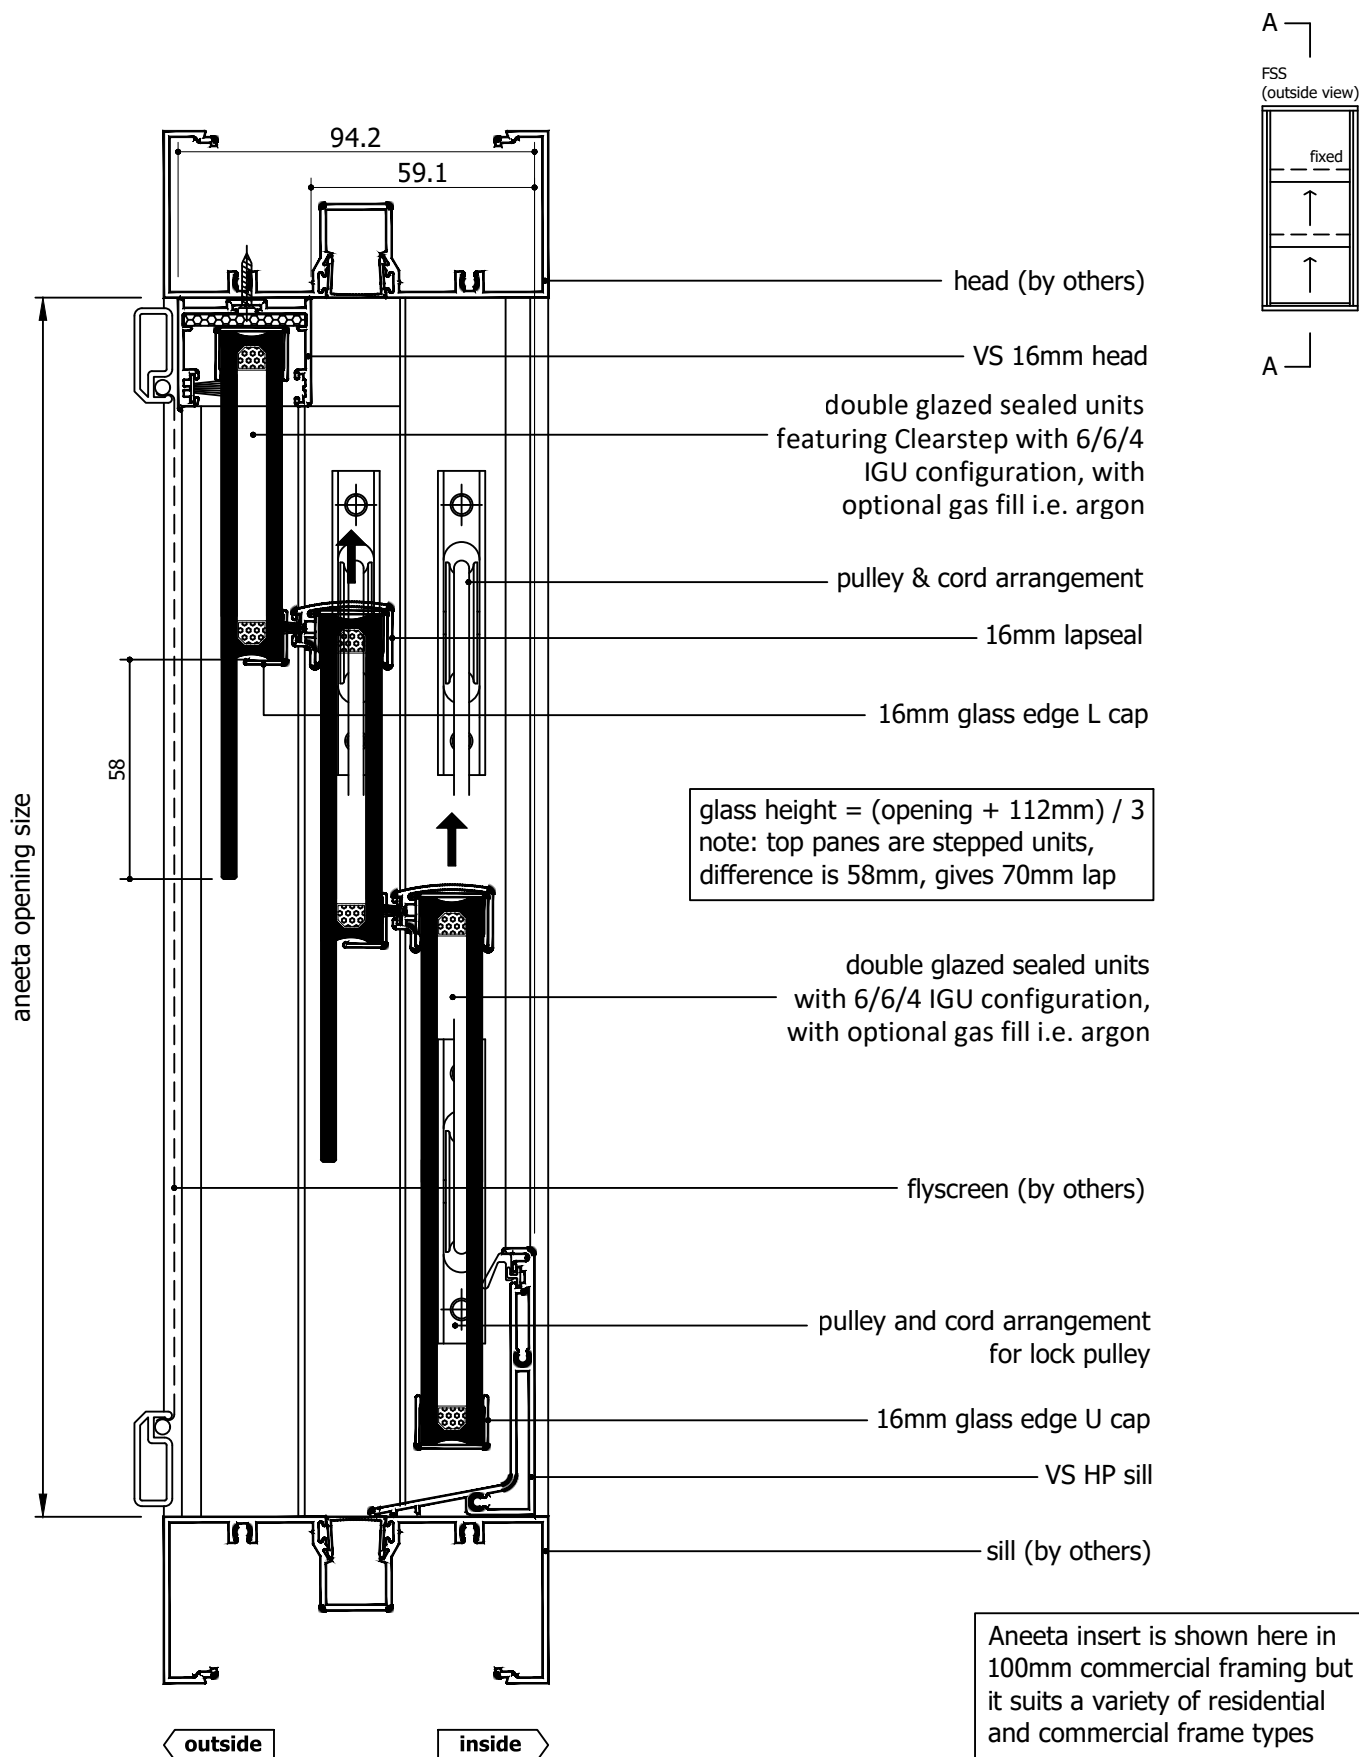

| Rev | Description                                     | Approved By | Date       |
|-----|---|-------------|------------|
| F   | Description for 16mm IGU units makeup updated   | DF          | 05/01/2026 |
| E   | Delete P008 and replace with P229 - VS Sill     | DF          | 21/8/2025  |
| D   | Add sill options: VS HP Sill, No Sill           | DF          | 31/7/2025  |
| C   | Description for 16mm Clearstep IGU makeup added | DF          | Jul2025    |
| B   | VS 300Pa sill adaptor changed to VS Sill        | DF          | Sep2024    |
| A   | Original Issue                                  | DF          | Mar2024    |

Proprietary and confidential

The information contained in this drawing is the sole property of Aneeta Australia. Any reproduction in part or as a whole, without the written permission of Aneeta Australia is prohibited.

Title:  
3 pane 16mm electric Flomotion vertical sliding servery in aluminium frames FSS (large box, double glazed - CLEARSTEP model) with VS HP sill vertical section A-A



949 Stud Road, Rowville VIC 3178, ABN 80 062 883 729


|           |                    |
|-----------|--------------------|
| Material: | in Aluminium Frame |
| Finish:   |                    |
| Die/Part: |                    |
| Dwg No:   | MSE 3P16C FSS A    |

Drwn:D.F Chk:S.S Date: Mar2024 Scale: 1:2@A4

Sheet 3 of 5

Revision: F

IF IN DOUBT ASK - DO NOT SCALE DRAWING

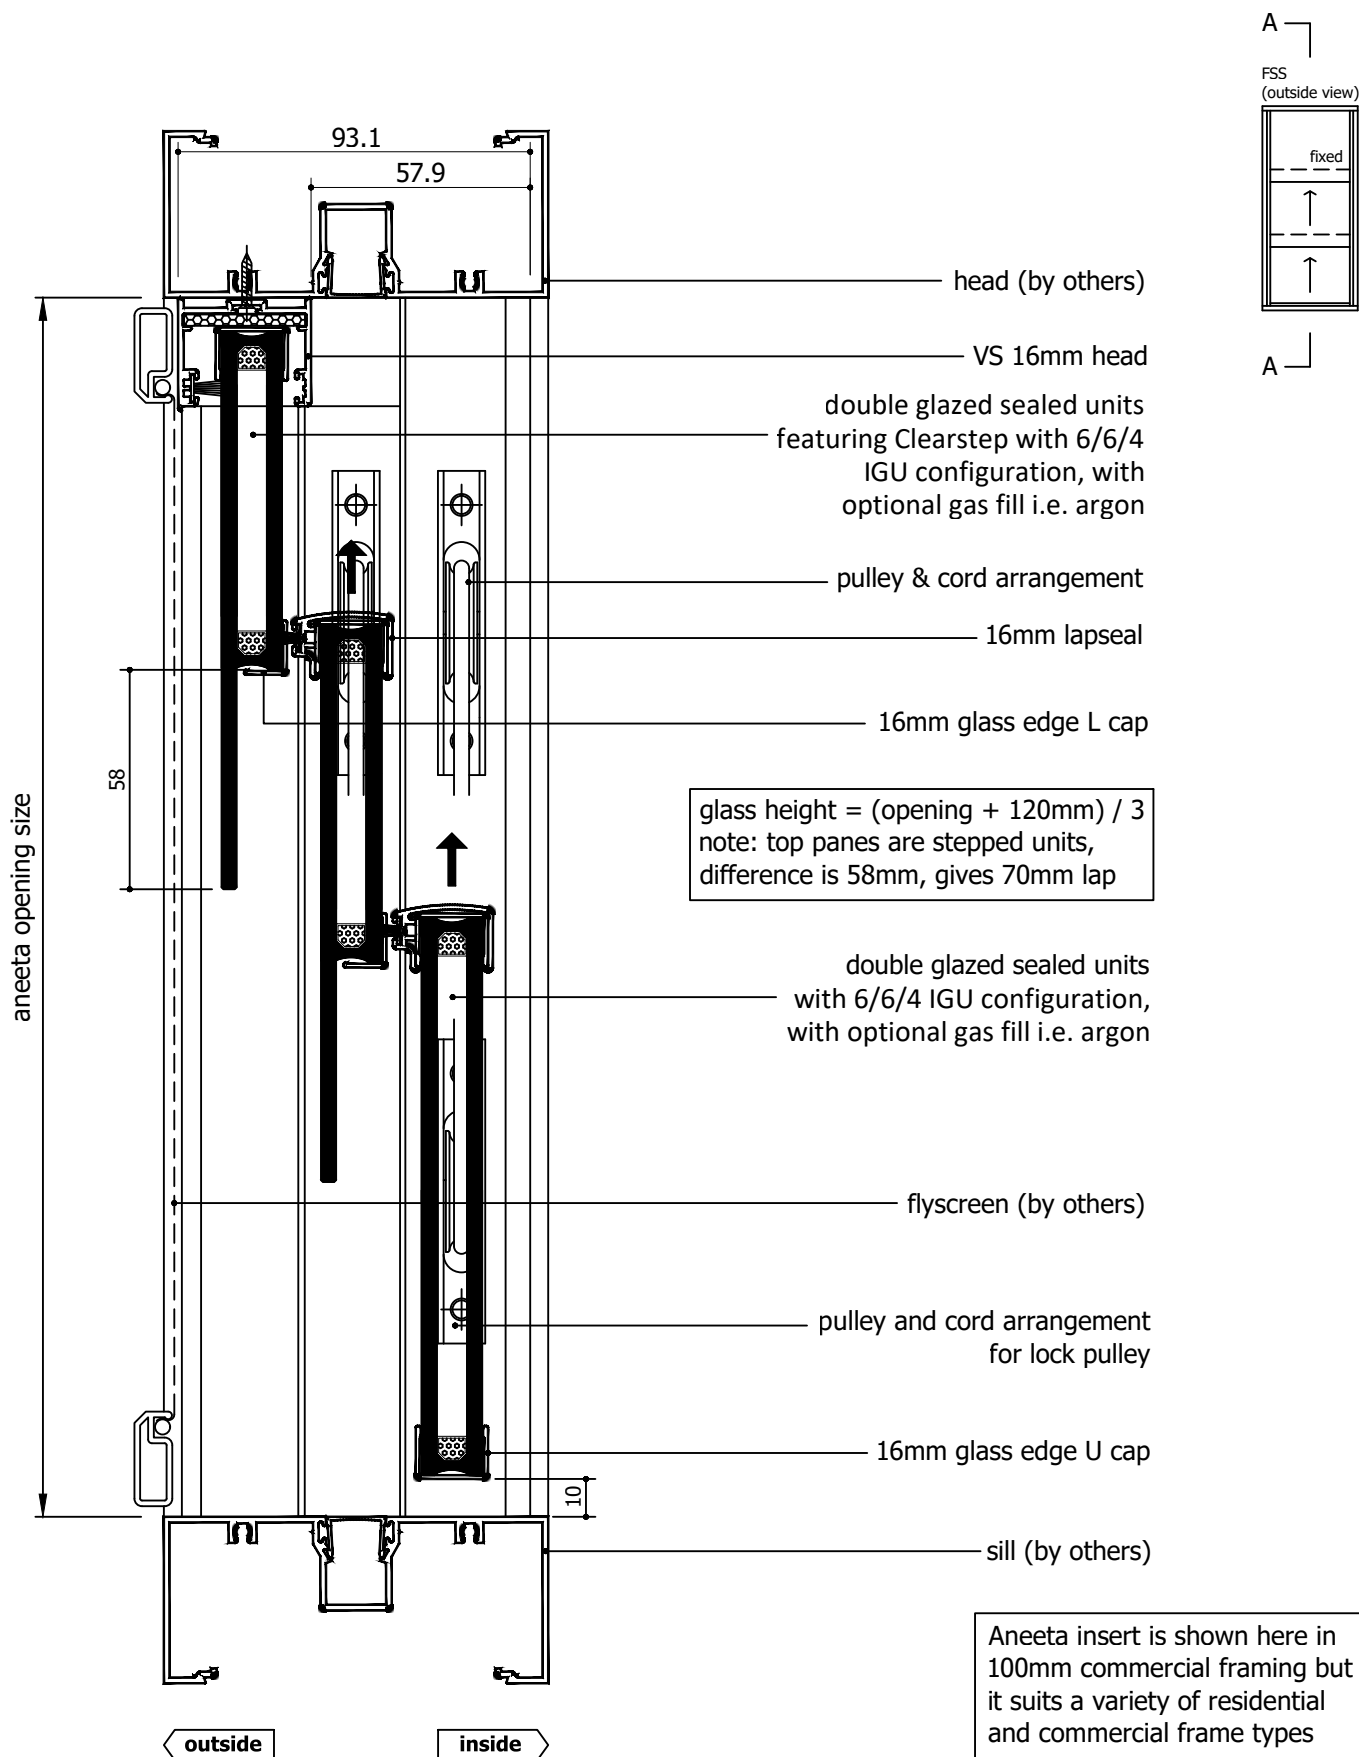

| Rev | Description                                     | Approved By | Date       |
|-----|---|-------------|------------|
| F   | Description for 16mm IGU units makeup updated   | DF          | 05/01/2026 |
| E   | Delete P008 and replace with P229 - VS Sill     | DF          | 21/8/2025  |
| D   | Add sill options: VS HP Sill, No Sill           | DF          | 31/7/2025  |
| C   | Description for 16mm Clearstep IGU makeup added | DF          | Jul2025    |
| B   | VS 300Pa sill adaptor changed to VS Sill        | DF          | Sep2024    |
| A   | Original Issue                                  | DF          | Mar2024    |

Proprietary and confidential

The information contained in this drawing is the sole property of Aneeta Australia. Any reproduction in part or as a whole, without the written permission of Aneeta Australia is prohibited.

Title:  
3 pane 16mm electric Flomotion vertical sliding servery in aluminium frames FSS (large box, double glazed - CLEARSTEP model) with no sill adaptor vertical section A-A



949 Stud Road, Rowville VIC 3178, ABN 80 062 883 729

|           |                    |
|-----------|--------------------|
| Material: | in Aluminium Frame |
| Finish:   |                    |
| Die/Part: |                    |
| Dwg No:   | MSE 3P16C FSS A    |

Drwn:D.F Chk:S.S Date: Mar2024 Scale: 1:2@A4

Sheet 4 of 5

Revision: F

IF IN DOUBT ASK - DO NOT SCALE DRAWING

glass width = opening - 130mm

aneeta opening size

lock pulley kit and cord arrangement

actuator set

flyscreen (optional by others)

16mm combination tee

top fixed pane

bottom sliding up pane

middle sliding up pane

aluminium cover


pulley and cord arrangement for lock pulley

100 x 45mm large box containing actuator set

flush filler (by others)

jamb (by others)

FSS  
(outside view)

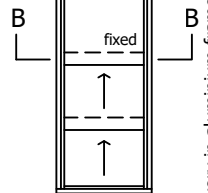


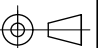
outside

100

inside

| Rev | Description                                     | Approved By | Date       |
|-----|---|-------------|------------|
| F   | Description for 16mm IGU units makeup updated   | DF          | 05/01/2026 |
| E   | Delete P008 and replace with P229 - VS Sill     | DF          | 21/8/2025  |
| D   | Add sill options: VS HP Sill, No Sill           | DF          | 31/7/2025  |
| C   | Description for 16mm Clearstep IGU makeup added | DF          | Jul2025    |
| B   | VS 300Pa sill adaptor changed to VS Sill        | DF          | Sep2024    |
| A   | Original Issue                                  | DF          | Mar2024    |

|  |   |               |               |              |  |   |  |
|--|---|---------------|---------------|--------------|--|---|--|
| <div>Proprietary and confidential</div> <div>The information contained in this drawing is the sole property of Aneeta Australia. Any reproduction in part or as a whole, without the written permission of Aneeta Australia is prohibited.</div> | <div>Title:<br/>3 pane 16mm electric Flomotion vertical sliding servery in aluminium frames FSS (large box, double glazed - CLEARSTEP model)<br/>horizontal section B-B</div> |               |               |              | <div><br/>949 Stud Road, Rowville VIC 3178, ABN 80 062 883 729</div> | <div>Material:<br/>in Aluminium Frame</div> |  |
|  |   |               |               |              |  | <div>Finish:</div>                          |  |
|  |   |               |               |              |  | <div>Die/Part:</div>                        |  |
|  |   |               |               |              |  | <div>Dwg No:</div>                          |  |
|  |   |               |               |              |  | <div>MSE 3P16C FSS A</div>                  |  |
| Drwn:D.F   | Chk:S.S   | Date: Mar2024 | Scale: 1:1@A4 | Sheet 5 of 5 | Revision:  | F   |  |



IF IN DOUBT ASK - DO NOT SCALE DRAWING