

Table of Contents


Page	View	Sill Type
2	Vertical Section	VS Sill
3	Vertical Section	VS HP Sill
4	Vertical Section	None
5	Vertical Section	Flapseal
6	Horizontal Section	-


M:\Documentation\Website Downloads\2. Aluminium Frames\1. Vertical\4. Flomotion\MSE 3P6 FSS A (D) - 3 pane 6mm electric Flomotion vertical sliding servery in aluminium frames FSS.dwg

Rev	Description	Approved	
		By	Date
D	Delete P008 and replace with P229 - VS Sill	DF	21/8/2025
C	Add sill options: VS HP Sill, No Sill, Flapseal	SE	28/7/2025
B	VS 300Pa sill adaptor changed to VS Sill	DF	Sep2024
A	Original Issue	DF	Mar2024




IF IN DOUBT ASK - DO NOT SCALE DRAWING


<div>Proprietary and confidential</div> <div>The information contained in this drawing is the sole property of Aneeta Australia. Any reproduction in part or as a whole, without the written permission of Aneeta Australia is prohibited.</div>	<div>Title: 3 pane 6mm electric Flomotion vertical sliding servery in aluminium frames FSS (large box)</div>				<div> 949 Stud Road, Rowville VIC 3178, ABN 80 062 883 729</div>	Material: in Aluminium Frame
						Finish:
						Die/Part:
						Dwg No: MSE 3P6 FSS A
Drwn:D.F	Chk:S.S	Date: Mar2024	Scale: 1:2@A4	Sheet 1 of 6	Revision: D	

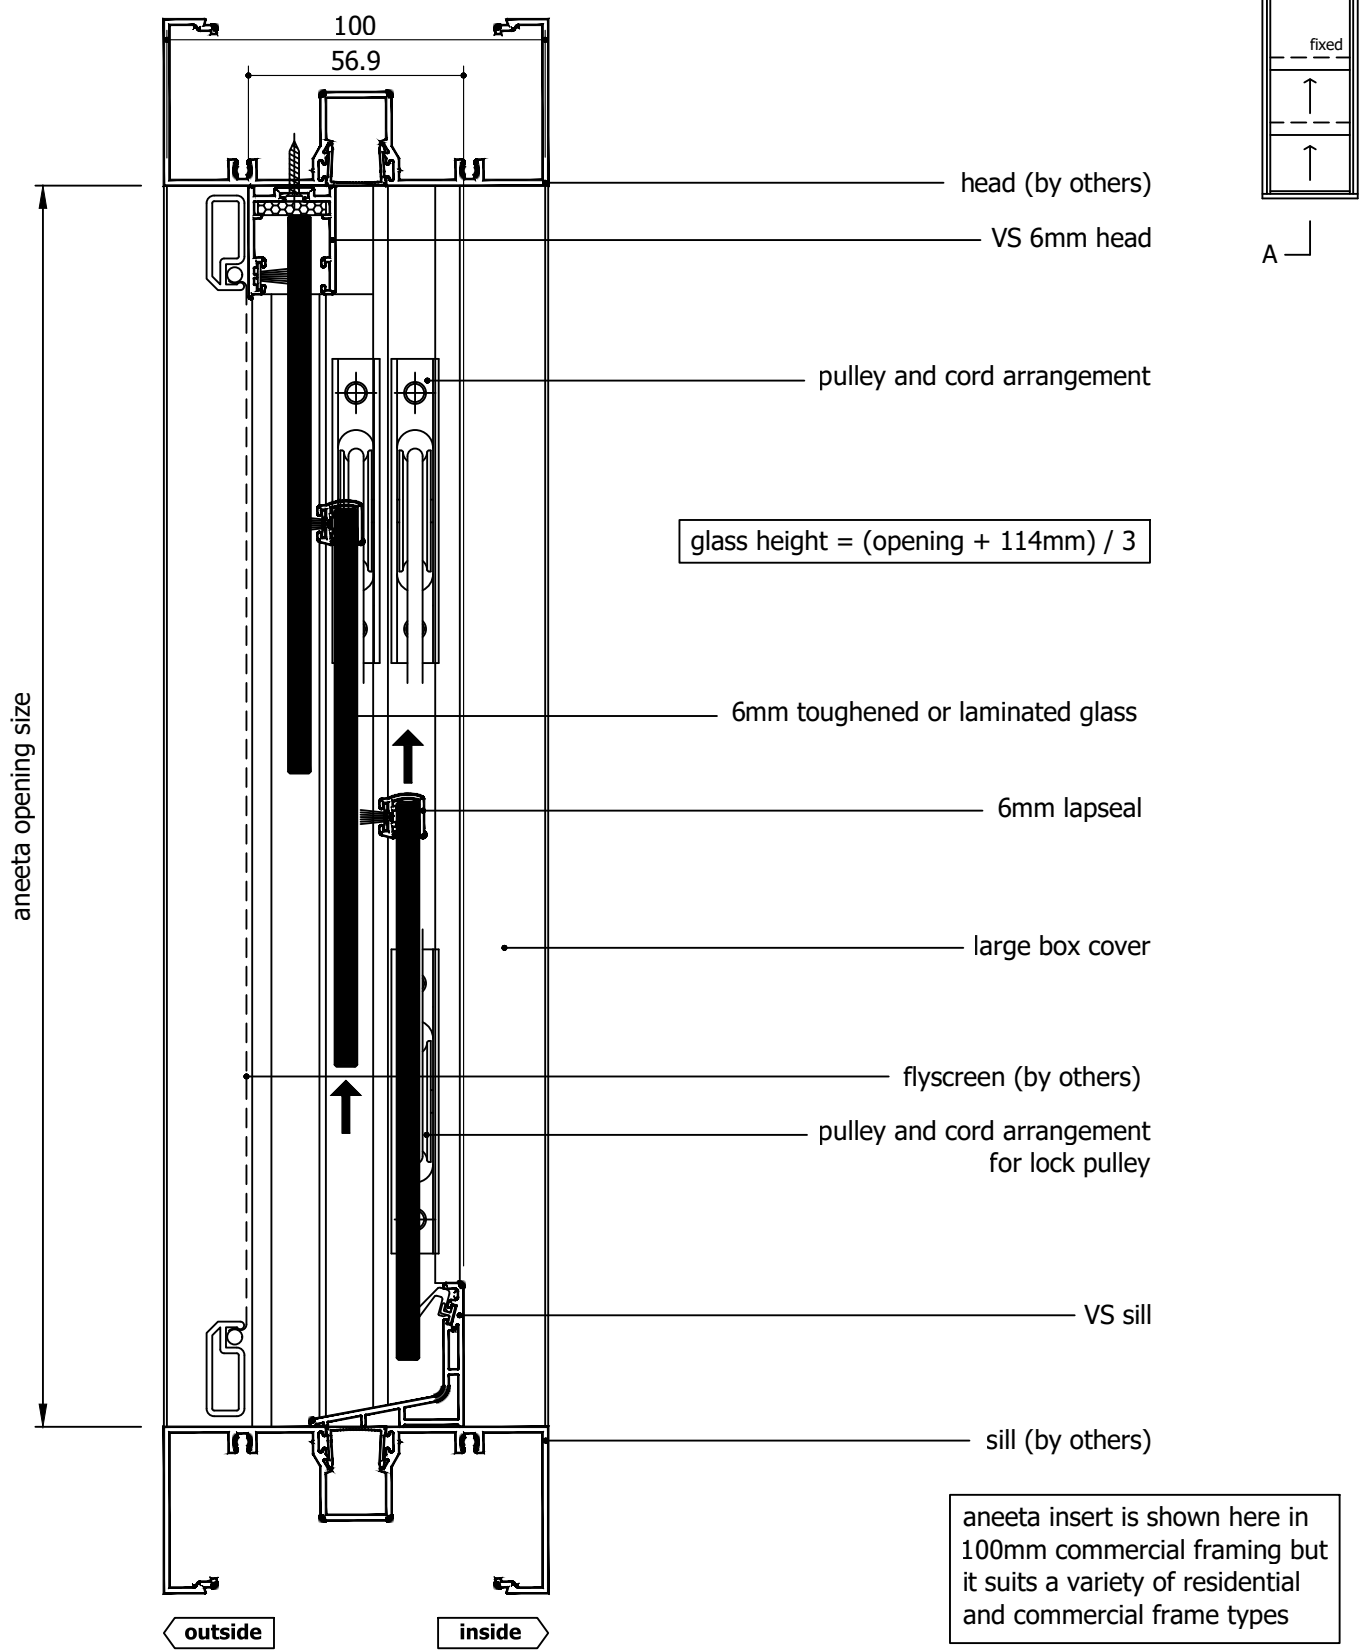


Rev	Description	Approved	
		By	Date
D	Delete P008 and replace with P229 - VS Sill	DF	21/8/2025
C	Add sill options: VS HP Sill, No Sill, Flapseal	SE	28/7/2025
B	VS 300Pa sill adaptor changed to VS Sill	DF	Sep2024
A	Original Issue	DF	Mar2024

<p>Proprietary and confidential</p> <p>The information contained in this drawing is the sole property of Aneeta Australia. Any reproduction in part or as a whole, without the written permission of Aneeta Australia is prohibited.</p>	<p>Title: 3 pane 6mm electric Flomotion vertical sliding servery in aluminium frames FSS (large box) with VS sill vertical section A-A</p> <div><p>949 Stud Road, Rowville VIC 3178, ABN 80 062 883 729</p></div>				Material: in Aluminium Frame	
					Finish:	
					Die/Part:	
					Dwg No: MSE 3P6 FSS A	
Drwn:D.F	Chk:S.S	Date: Mar2024	Scale: 1:2@A4	Sheet 2 of 6	Revision: D	


M:\Documentation\Website Downloads\2. Aluminium Frames\1. Vertical\4. Flomotion\MSE 3P6 FSS A (D) - 3 pane 6mm electric Flomotion vertical sliding servery in aluminium frames FSS.dwg

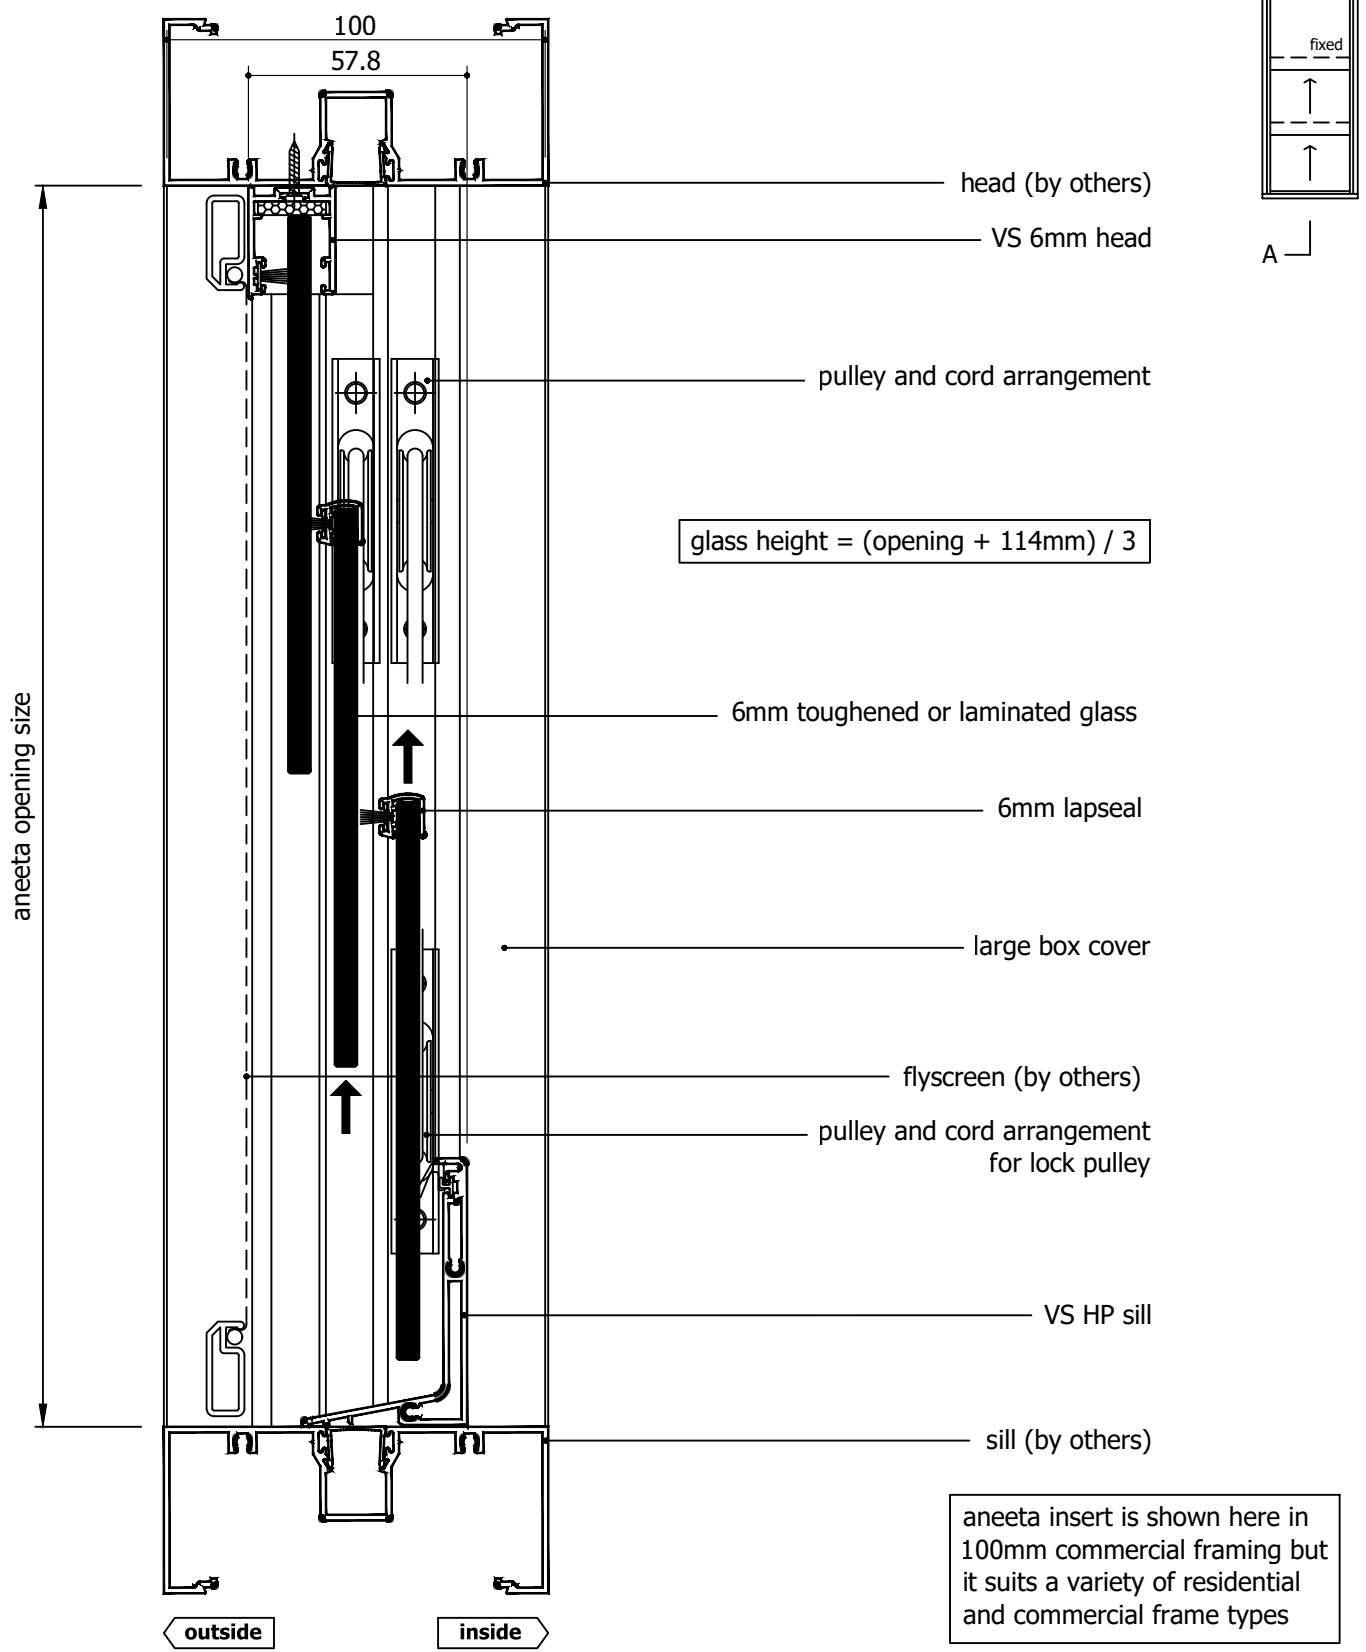


Rev	Description	Approved	
		By	Date
D	Delete P008 and replace with P229 - VS Sill	DF	21/8/2025
C	Add sill options: VS HP Sill, No Sill, Flapseal	SE	28/7/2025
B	VS 300Pa sill adaptor changed to VS Sill	DF	Sep2024
A	Original Issue	DF	Mar2024

<p>Proprietary and confidential</p> <p>The information contained in this drawing is the sole property of Aneeta Australia. Any reproduction in part or as a whole, without the written permission of Aneeta Australia is prohibited.</p>	<p>Title: 3 pane 6mm electric Flomotion vertical sliding servery in aluminium frames FSS (large box) with VS HP sill vertical section A-A</p>	<p> 949 Stud Road, Rowville VIC 3178, ABN 80 062 883 729</p>	Material: in Aluminium Frame	
			Finish:	
			Die/Part:	
			Dwg No: MSE 3P6 FSS A	
			Revision: D	
Drwn:D.F	Chk:S.S	Date: Mar2024	Scale: 1:2@A4	Sheet 3 of 6
		Revision: D		


M:\Documentation\Website Downloads\2. Aluminium Frames\1. Vertical\4. Flomotion\MSE 3P6 FSS A (D) - 3 pane 6mm electric Flomotion vertical sliding servery in aluminium frames FSS.dwg

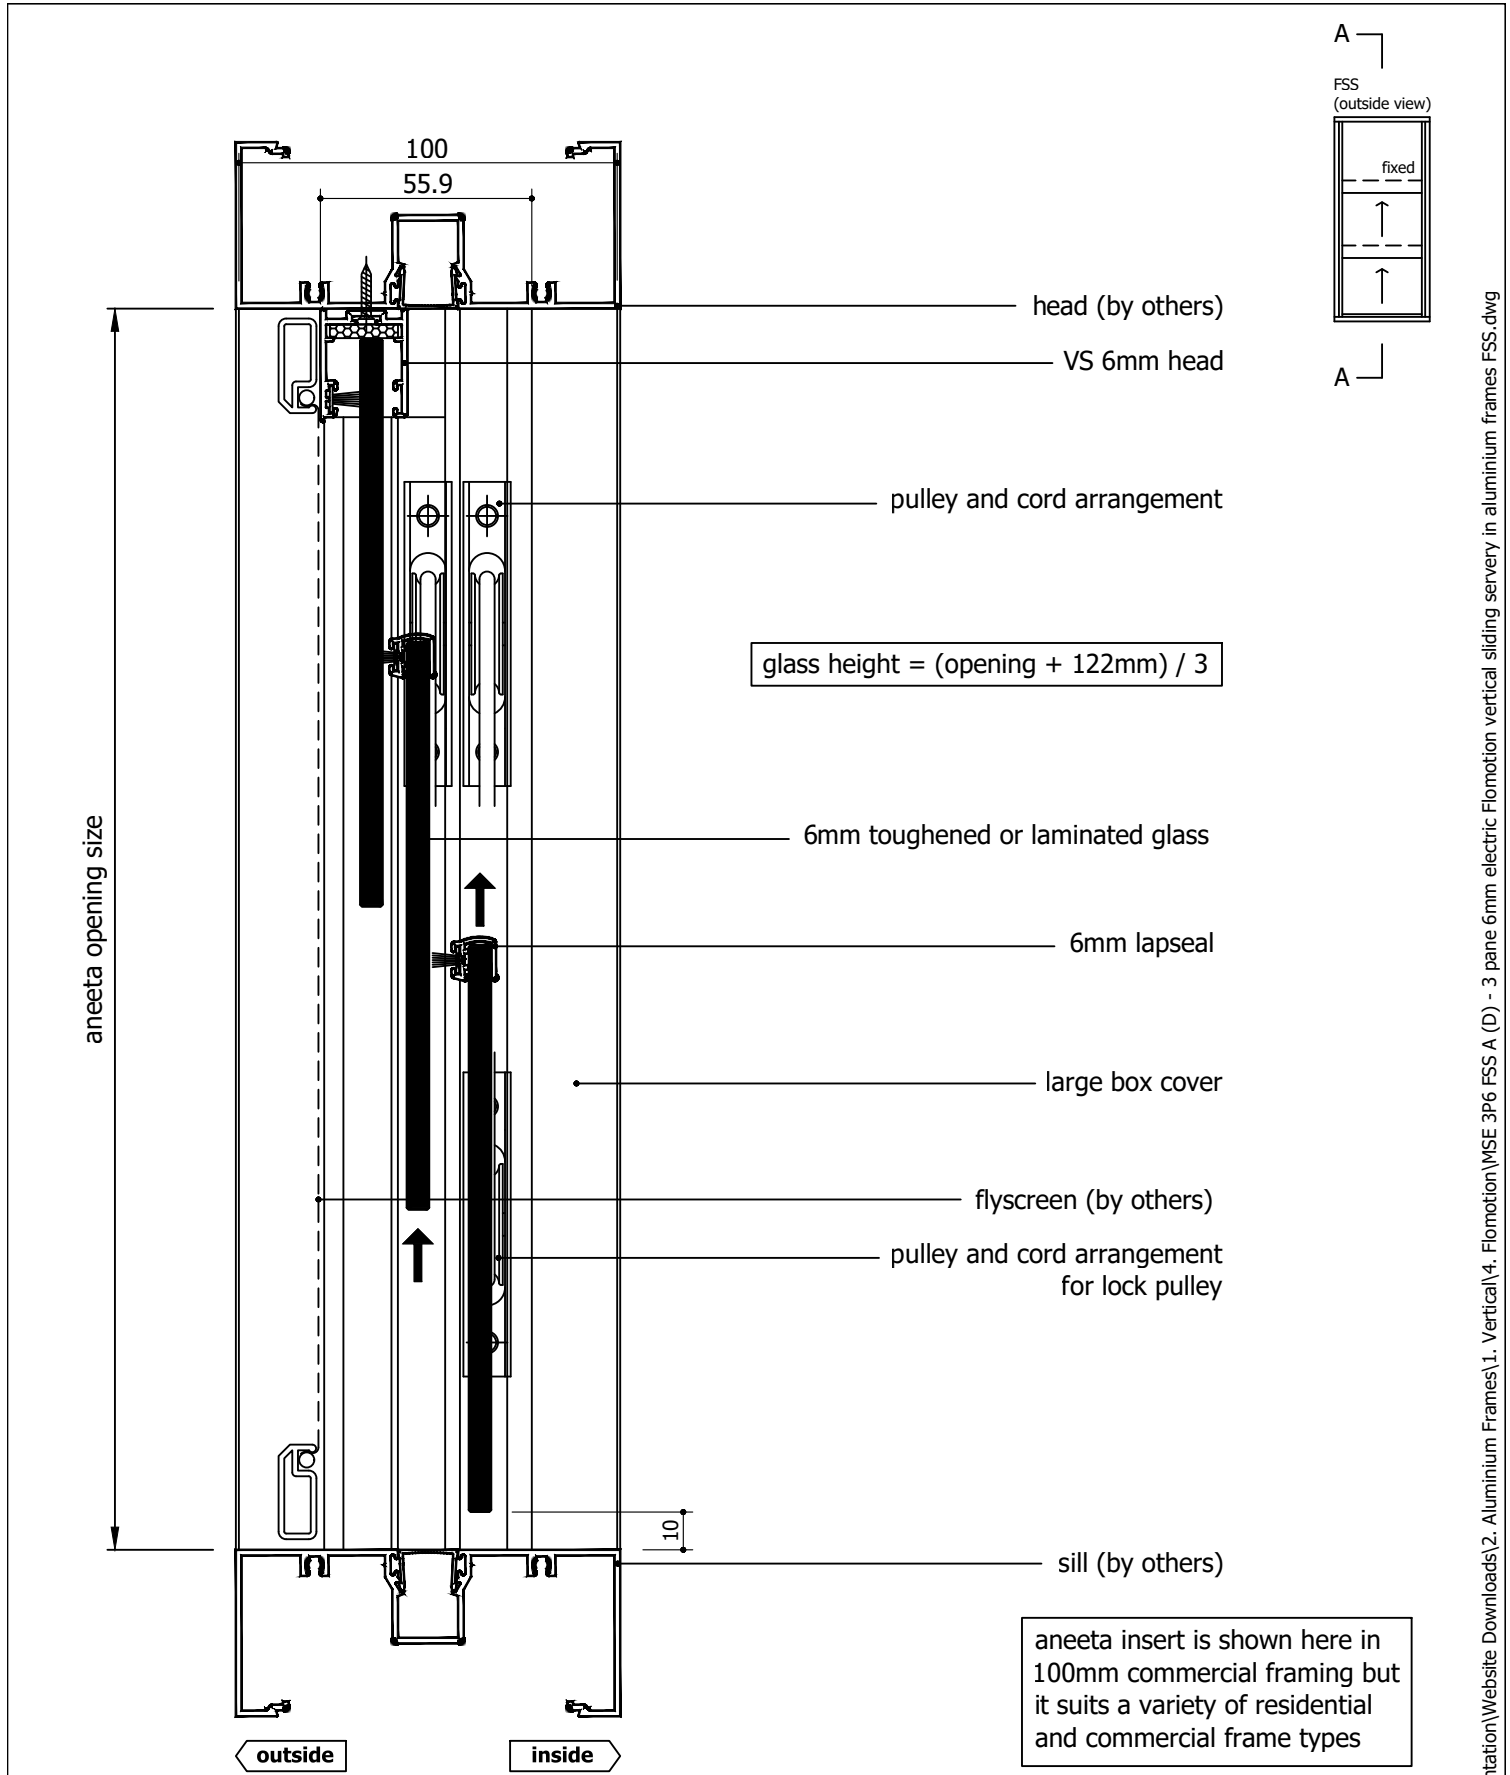


Rev	Description	Approved	
		By	Date
D	Delete P008 and replace with P229 - VS Sill	DF	21/8/2025
C	Add sill options: VS HP Sill, No Sill, Flapseal	SE	28/7/2025
B	VS 300Pa sill adaptor changed to VS Sill	DF	Sep2024
A	Original Issue	DF	Mar2024

<div>Proprietary and confidential</div> <div>The information contained in this drawing is the sole property of Aneeta Australia. Any reproduction in part or as a whole, without the written permission of Aneeta Australia is prohibited.</div>	<div>Title: 3 pane 6mm electric Flomotion vertical sliding servery in aluminium frames FSS (large box) with no sill adaptor vertical section A-A</div>				<div> aneeta® 949 Stud Road, Rowville VIC 3178, ABN 80 062 883 729</div>	Material: in Aluminium Frame	
						Finish:	
	Die/Part:						
	Dwg No:		MSE 3P6 FSS A				
Drwn:D.F	Chk:S.S	Date: Mar2024	Scale: 1:2@A4	Sheet 4 of 6	Revision: D		

M:\Documentation\Website Downloads\2. Aluminium Frames\1. Vertical\4. Flomotion\MSE 3P6 FSS A (D) - 3 pane 6mm electric Flomotion vertical sliding sery in aluminium frames FSS.dwg

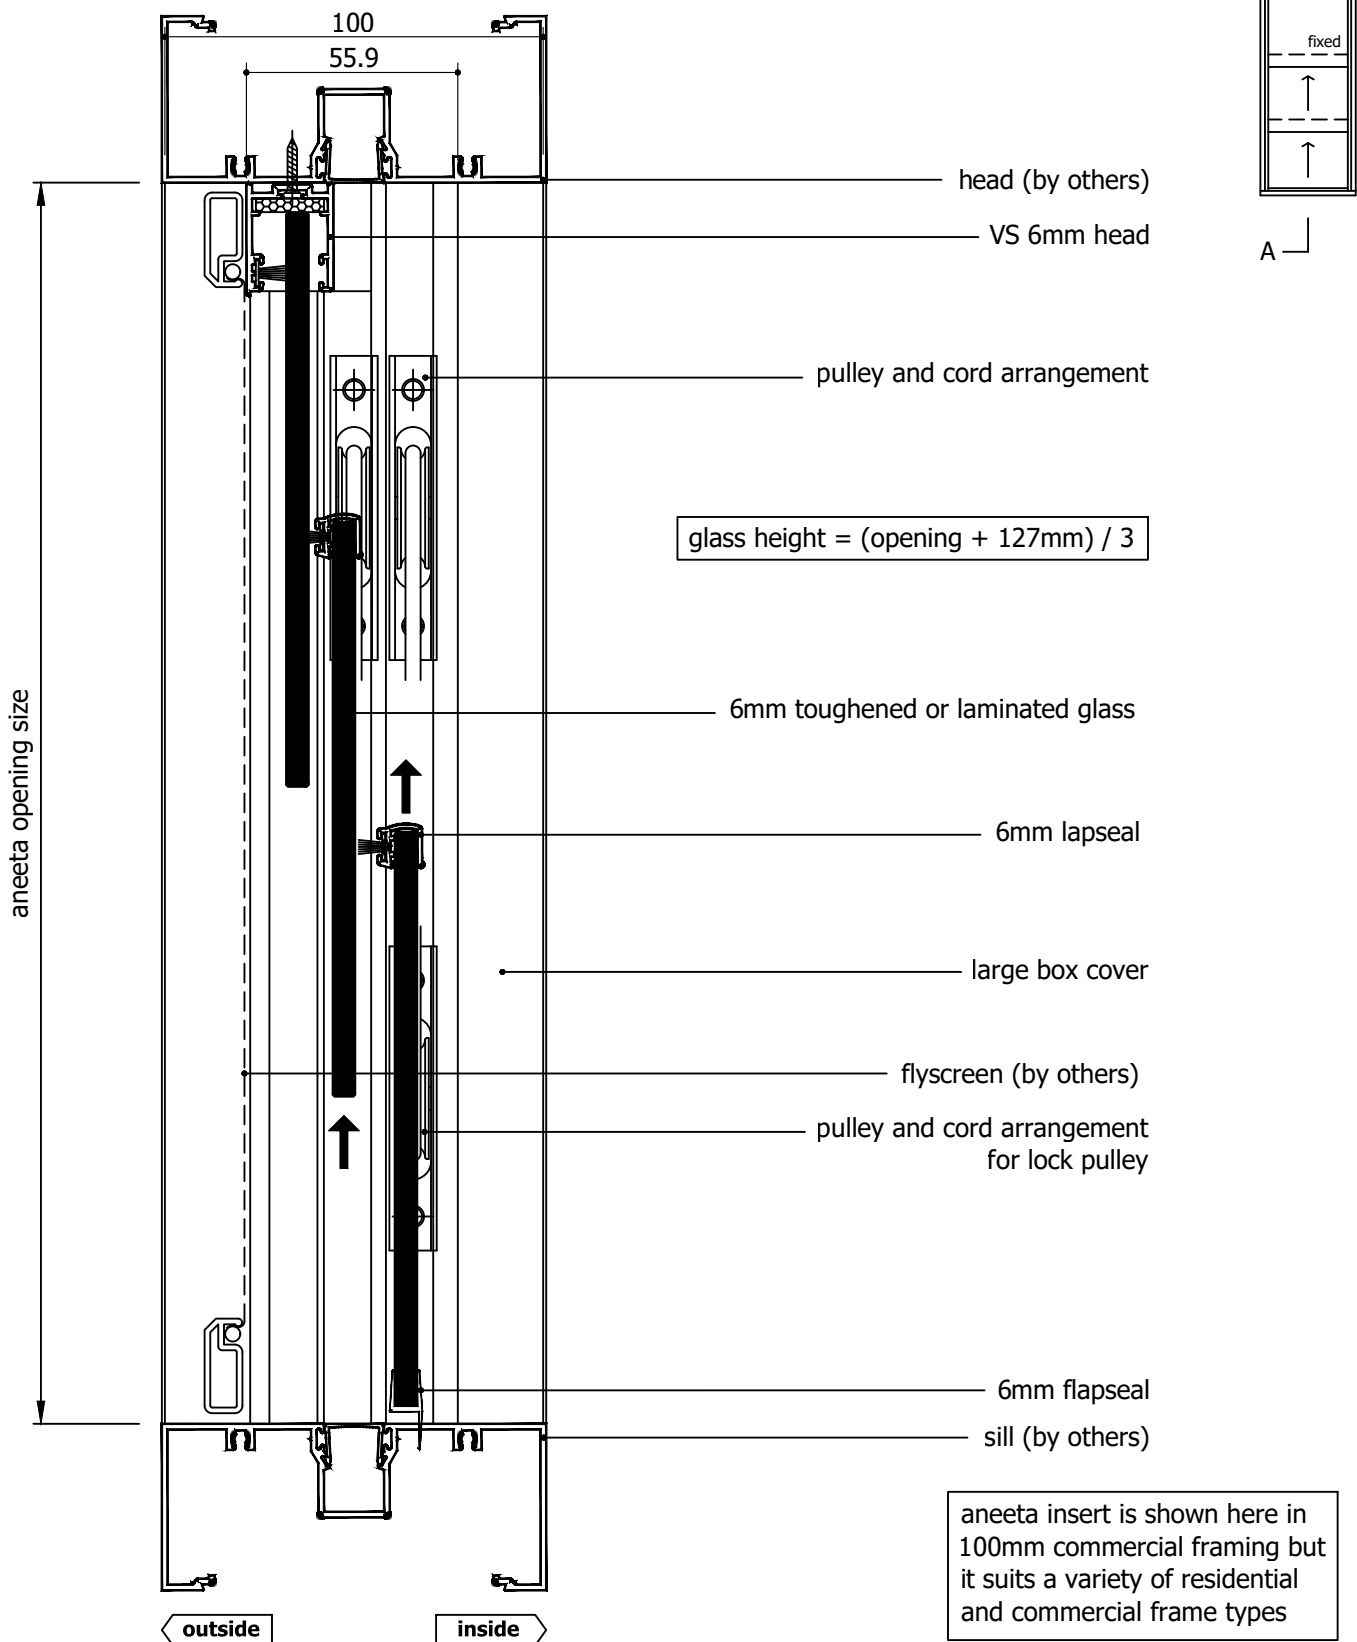

Rev	Description	Approved By	Date
D	Delete P008 and replace with P229 - VS Sill	DF	21/8/2025
C	Add sill options: VS HP Sill, No Sill, Flapseal	SE	28/7/2025
B	VS 300Pa sill adaptor changed to VS Sill	DF	Sep2024
A	Original Issue	DF	Mar2024

<p>Proprietary and confidential</p> <p>The information contained in this drawing is the sole property of Aneeta Australia. Any reproduction in part or as a whole, without the written permission of Aneeta Australia is prohibited.</p>	<p>Title: 3 pane 6mm electric Flomotion vertical sliding servery in aluminium frames FSS (large box) with 6mm flapseal at sill vertical section A-A</p>				 949 Stud Road, Rowville VIC 3178, ABN 80 062 883 729		<p>Material: in Aluminium Frame</p>
							<p>Finish:</p>
							<p>Die/Part:</p>
							<p>Dwg No: MSE 3P6 FSS A</p>
	<p>Drwn:D.F</p>	<p>Chk:S.S</p>	<p>Date: Mar2024</p>	<p>Scale: 1:2@A4</p>	<p>Sheet 5 of 6</p>	<p>Revision: D</p>	

glass width = opening - 130mm

aneeta opening size

lock pulley kit and cord arrangement

actuator set

flyscreen (optional by others)

6mm combination tee

top fixed pane

bottom sliding up pane

middle sliding up pane

aluminium cover


pulley and cord arrangement for lock pulley

100 x 45mm large box containing actuator set

flush filler (by others)

jamb (by others)

FSS
(outside view)

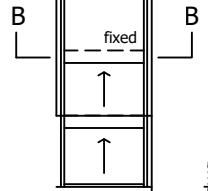


outside


100

inside

Rev	Description	Approved	
		By	Date
D	Delete P008 and replace with P229 - VS Sill	DF	21/8/2025
C	Add sill options: VS HP Sill, No Sill, Flapseal	SE	28/7/2025
B	VS 300Pa sill adaptor changed to VS Sill	DF	Sep2024
A	Original Issue	DF	Mar2024

<div>Proprietary and confidential</div> <div>The information contained in this drawing is the sole property of Aneeta Australia. Any reproduction in part or as a whole, without the written permission of Aneeta Australia is prohibited.</div>	<div>Title: 3 pane 6mm electric Flomotion vertical sliding servery in aluminium frames FSS (large box) horizontal section B-B</div>				<div> 949 Stud Road, Rowville VIC 3178, ABN 80 062 883 729</div>		Material: in Aluminium Frame	
							Finish:	
							Die/Part:	
							Dwg No: MSE 3P6 FSS A	
	Drwn:D.F	Chk:S.S	Date: Mar2024	Scale: 1:1@A4	Sheet 6 of 6	Revision: D		

M:\Documentation\Website Downloads\2. Aluminium Frames\1. Vertical\4. Flomotion\MSE 3P6 FSS A (D) - 3 pane 6mm electric Flomotion vertical sliding servery in aluminium frames FSS.dwg

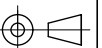

IF IN DOUBT ASK - DO NOT SCALE DRAWING