


Table of Contents


Page	View	Sliding Configuration	Jamb Type	Middle Panes Interface
2	Vertical Section	FSFS, SFSS, FSSF	-	-
3	Horizontal Section	FSFS	Jamb profiles	-
4	Horizontal Section	FSFS	No jamb profiles	-
5	Horizontal Section	FSFS	Flapseal at jambs	-
6	Horizontal Section	SFSF	Jamb profiles	-
7	Horizontal Section	SFSF	No jamb profiles	-
8	Horizontal Section	SFSF	Flapseal at jambs	-
9	Horizontal Section	FSSF	Jamb profiles	Overlapping
10	Horizontal Section	FSSF	No jamb profiles	Overlapping
11	Horizontal Section	FSSF	Flapseal at jambs	Overlapping
12	Horizontal Section	FSSF	Jamb profiles	Flapseal
13	Horizontal Section	FSSF	No jamb profiles	Flapseal
14	Horizontal Section	FSSF	Flapseal at jambs	Flapseal

Rev	Description	Approved
		By Date
E	Update layout	SE Apr2024
D	-	SE Dec2020
C	-	-
B	-	-
A	-	-

<p>Proprietary and confidential</p> <p>The information contained in this drawing is the sole property of Aneeta Australia. Any reproduction in part or as a whole, without the written permission of Aneeta Australia is prohibited.</p>				<p>Title: 4 pane 6mm sashless horizontal slider in aluminium frames</p>		<div> 949 Stud Road, Rowville VIC 3178, ABN 80 062 883 729</div>		Material: in Aluminium Frame	
								Finish:	
								Die/Part:	
								Dwg No: HS 4P6 A	
Drwn:-	Chk:	Date: -	Scale:	Sheet 1 of 14	Revision: E				




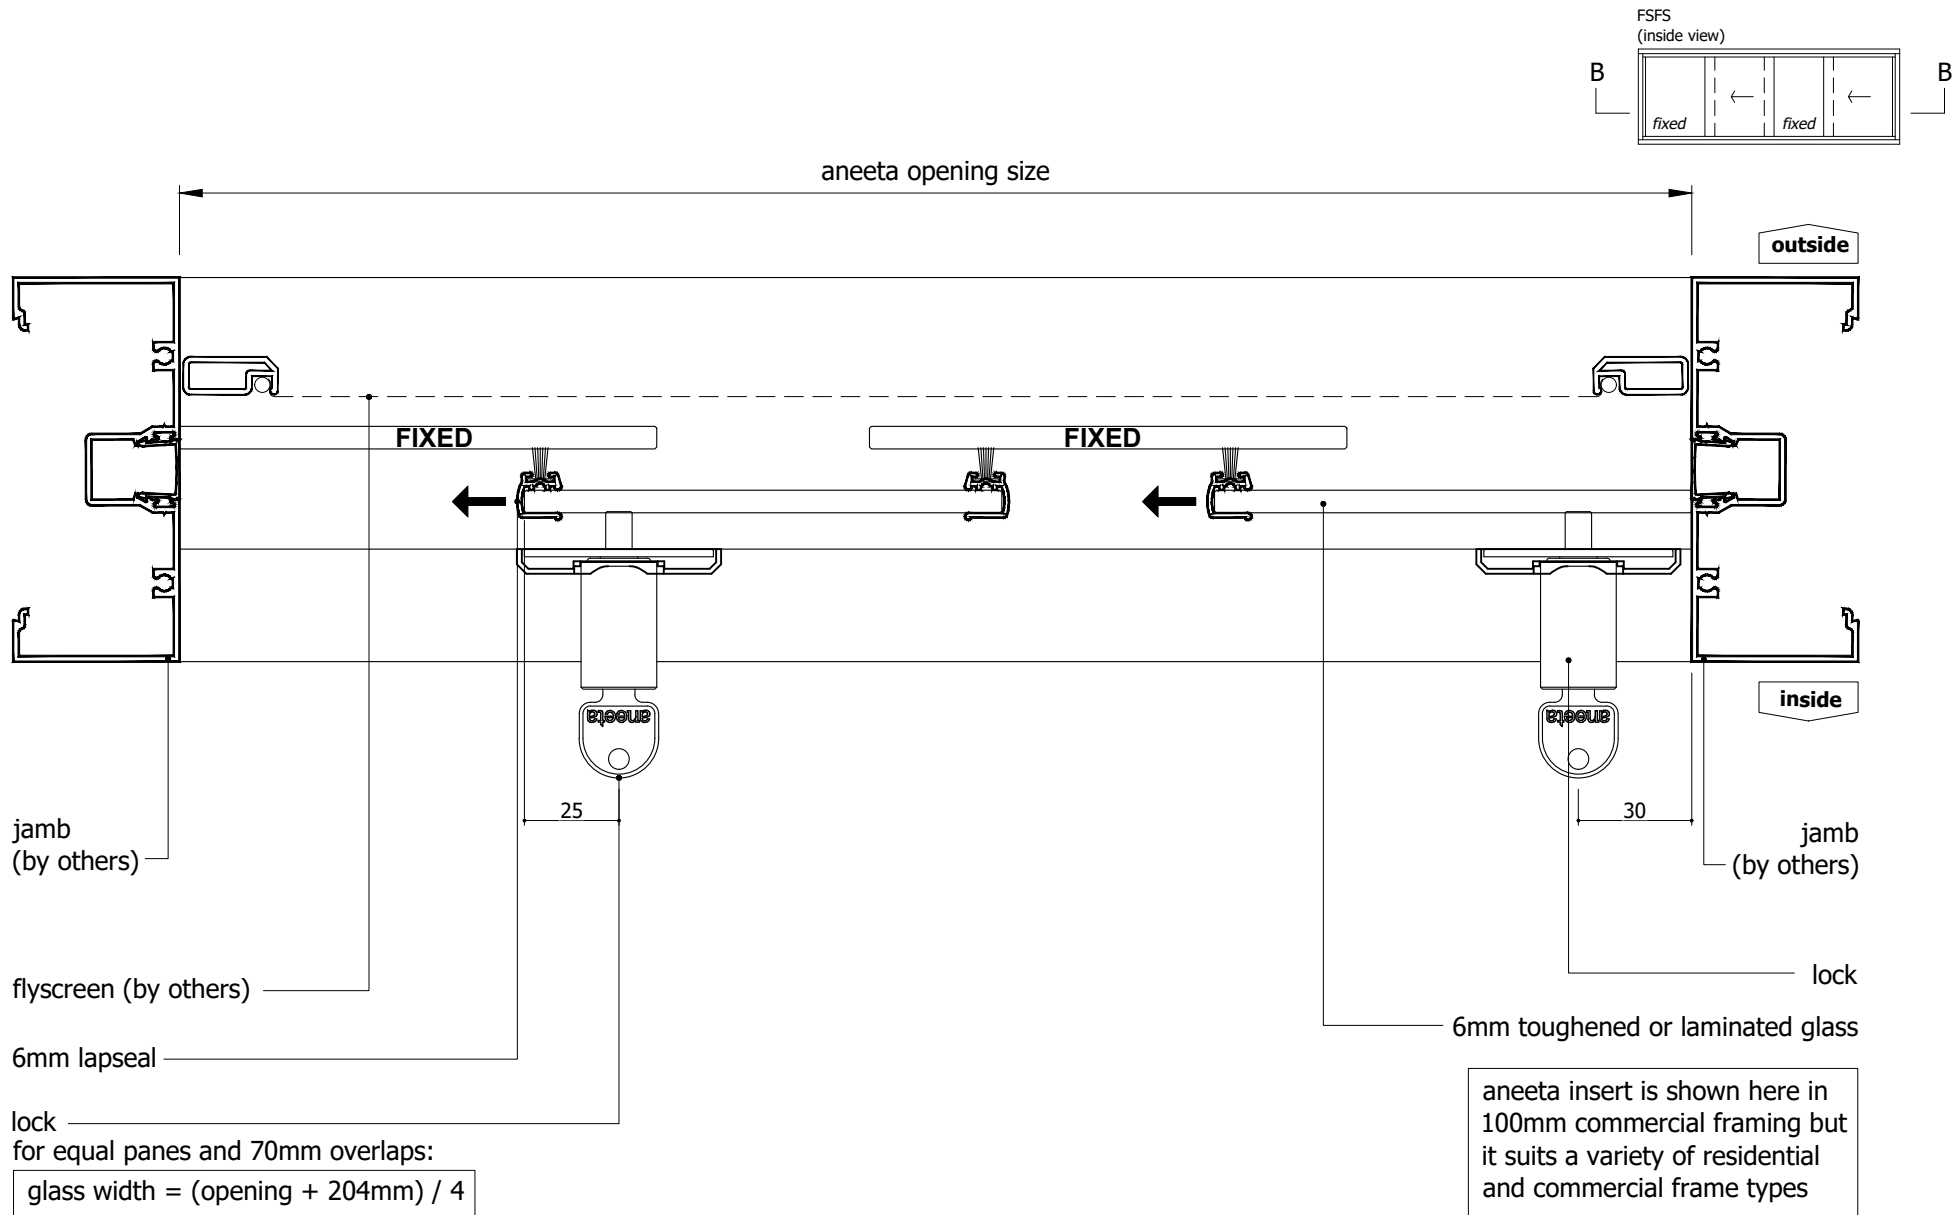
IF IN DOUBT ASK - DO NOT SCALE DRAWING

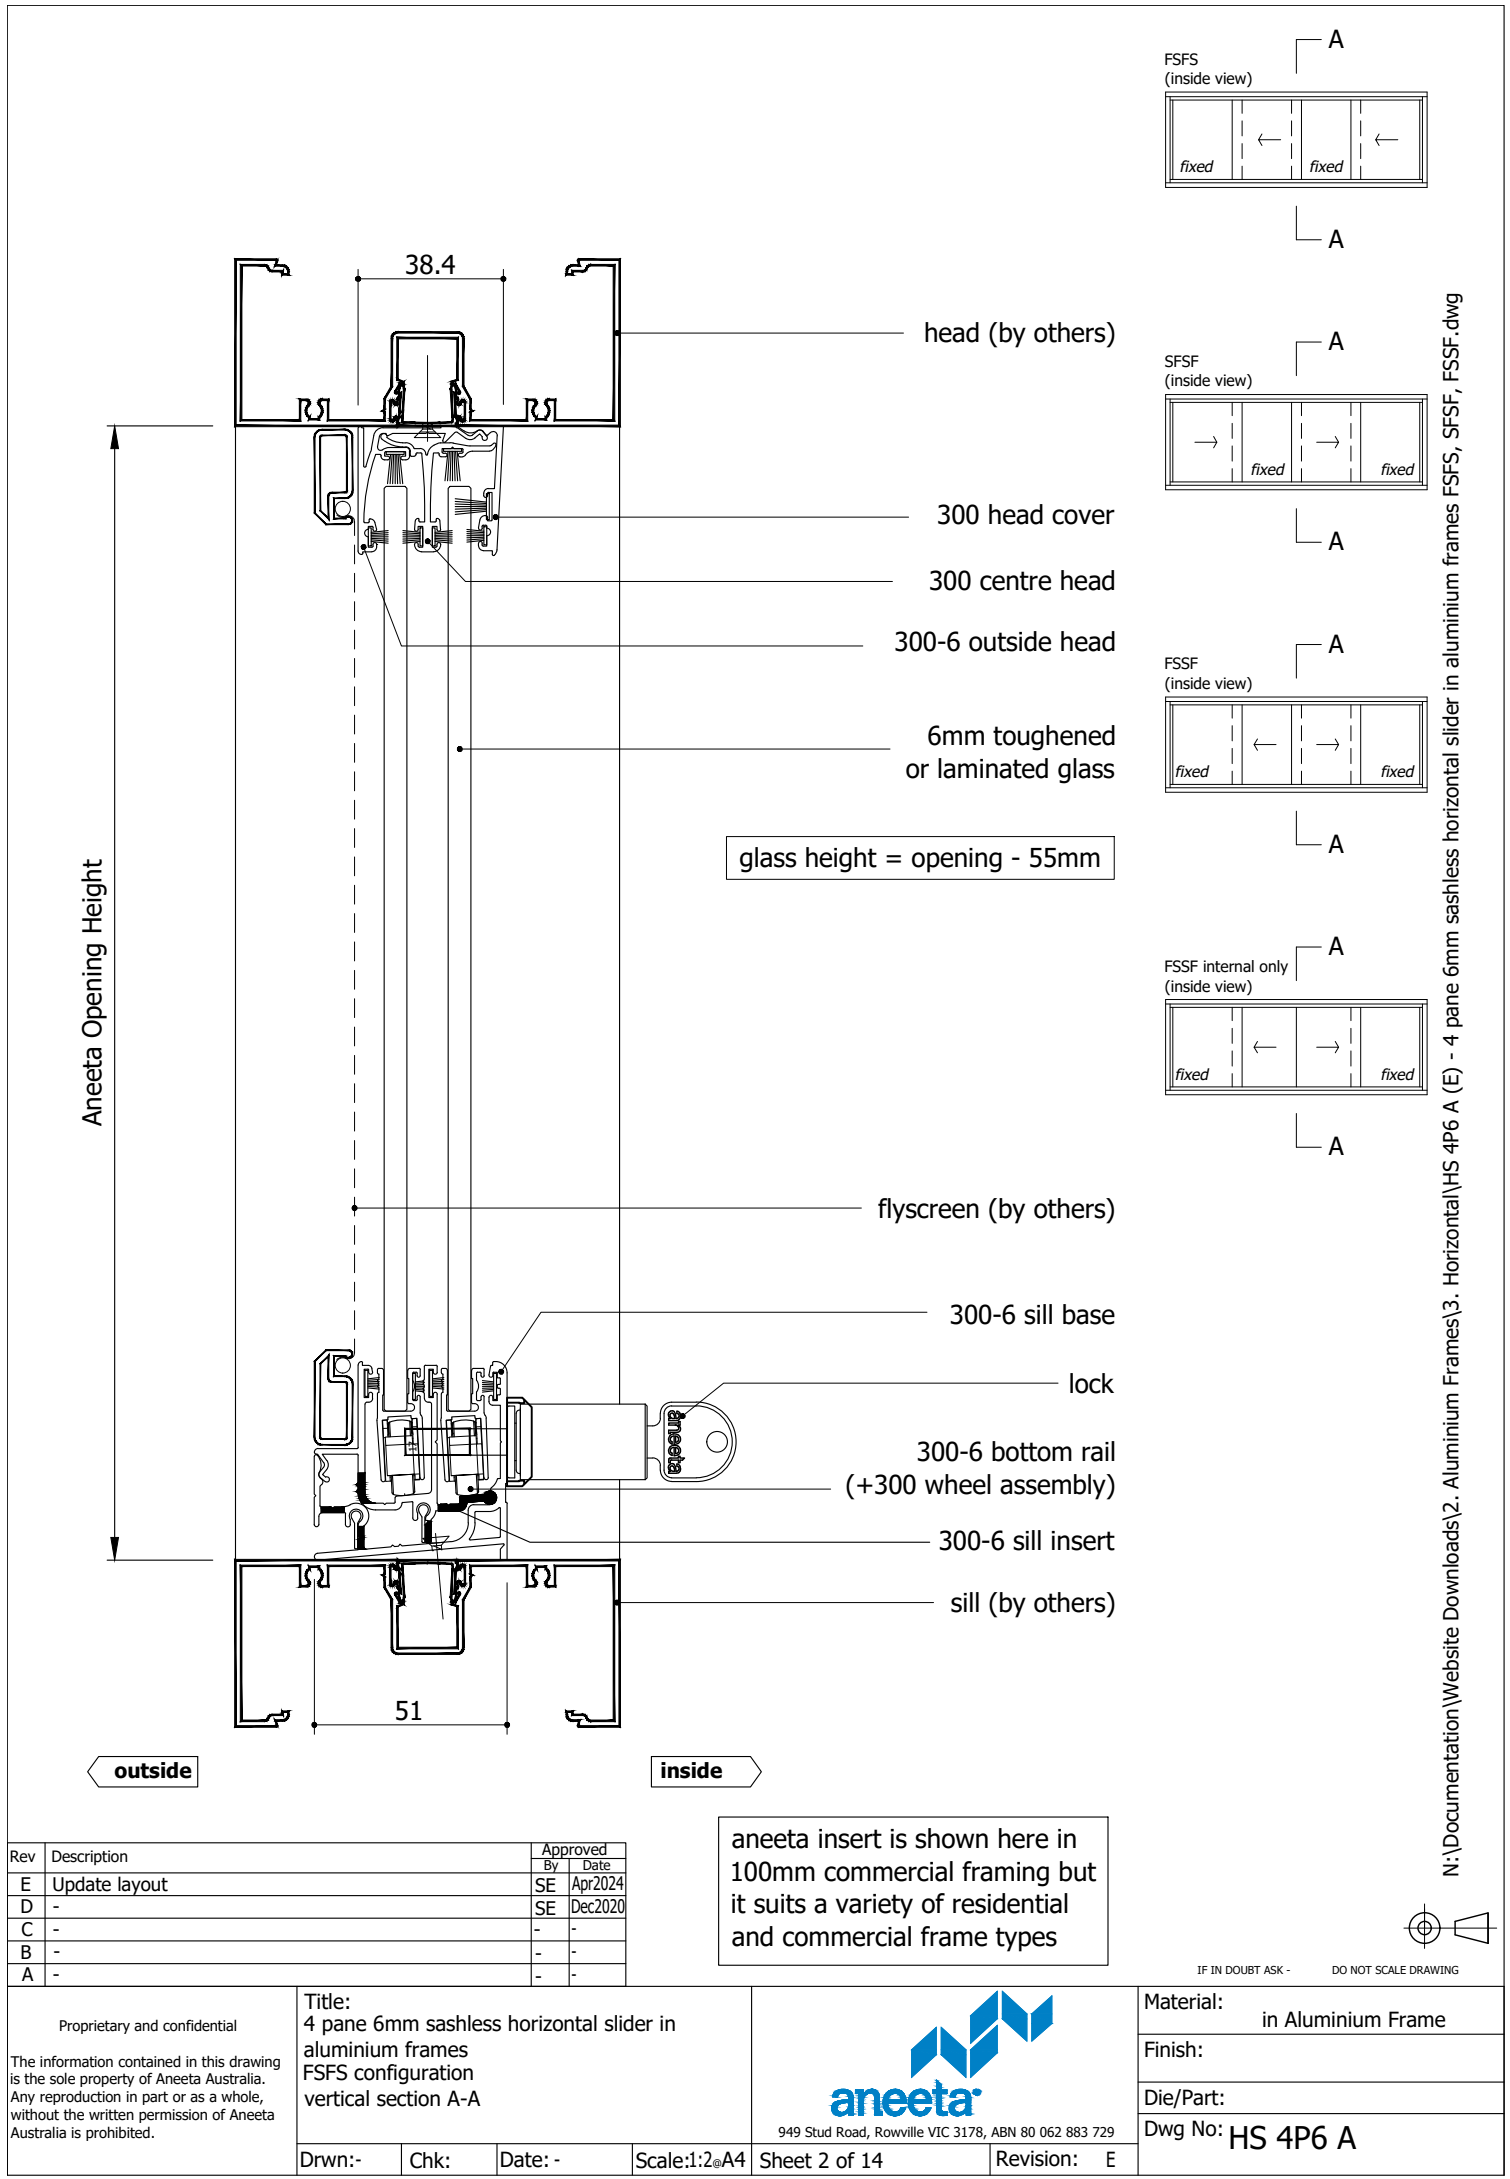

N:\Documentation\Website Downloads\2. Aluminium Frames\3. Horizontal Frames\HS 4P6 A (E) - 4 pane 6mm sashless horizontal slider in aluminium frames FSFS, SFSF, FSSF.dwg

Rev	Description	Approved
		By Date
E	Update layout	SE Apr2024
D	-	SE Dec2020
C	-	-
B	-	-
A	-	-

Proprietary and confidential The information contained in this drawing is the sole property of Aneeta Australia. Any reproduction in part or as a whole, without the written permission of Aneeta Australia is prohibited.		Title: 4 pane 6mm sashless horizontal slider in aluminium frames FSFS configuration vertical section A-A		 949 Stud Road, Rowville VIC 3178, ABN 80 062 883 729		Material: in Aluminium Frame	
Drwn:-		Chk:-		Date:-		Scale:1:2@A4	
Sheet 2 of 14		Revision: E		Finish:		Die/Part:	
				Dwg No: HS 4P6 A			



N:\Documentation\Website Downloads\2. Aluminium Frames\3. Horizontal\HS 4P6 A (E) - 4 pane 6mm sashless horizontal slider in aluminium frames FSFS, SF, FSF, FSF.dwg


Proprietary and confidential

The information contained in this drawing is the sole property of Aneeta Australia. Any reproduction in part or as a whole, without the written permission of Aneeta Australia is prohibited.

Rev	Description	Approved By	Date
E	Update layout	SE	Apr2024
D	-	SE	Dec2020
C	-	-	-
B	-	-	-
A	-	-	-

Title:
4 pane 6mm sashless horizontal slider in aluminium frames
FSFS configuration
with no jamb profiles
horizontal section B-B

Drwn:- Chk: Date: - Scale:1:2@A4 Sheet 4 of 14



949 Stud Road, Rowville VIC 3178, ABN 80 062 883 729

Material: in Aluminium Frame


Finish:

Die/Part:

Dwg No: HS 4P6 A

Revision: E


IF IN DOUBT ASK - DO NOT SCALE DRAWING

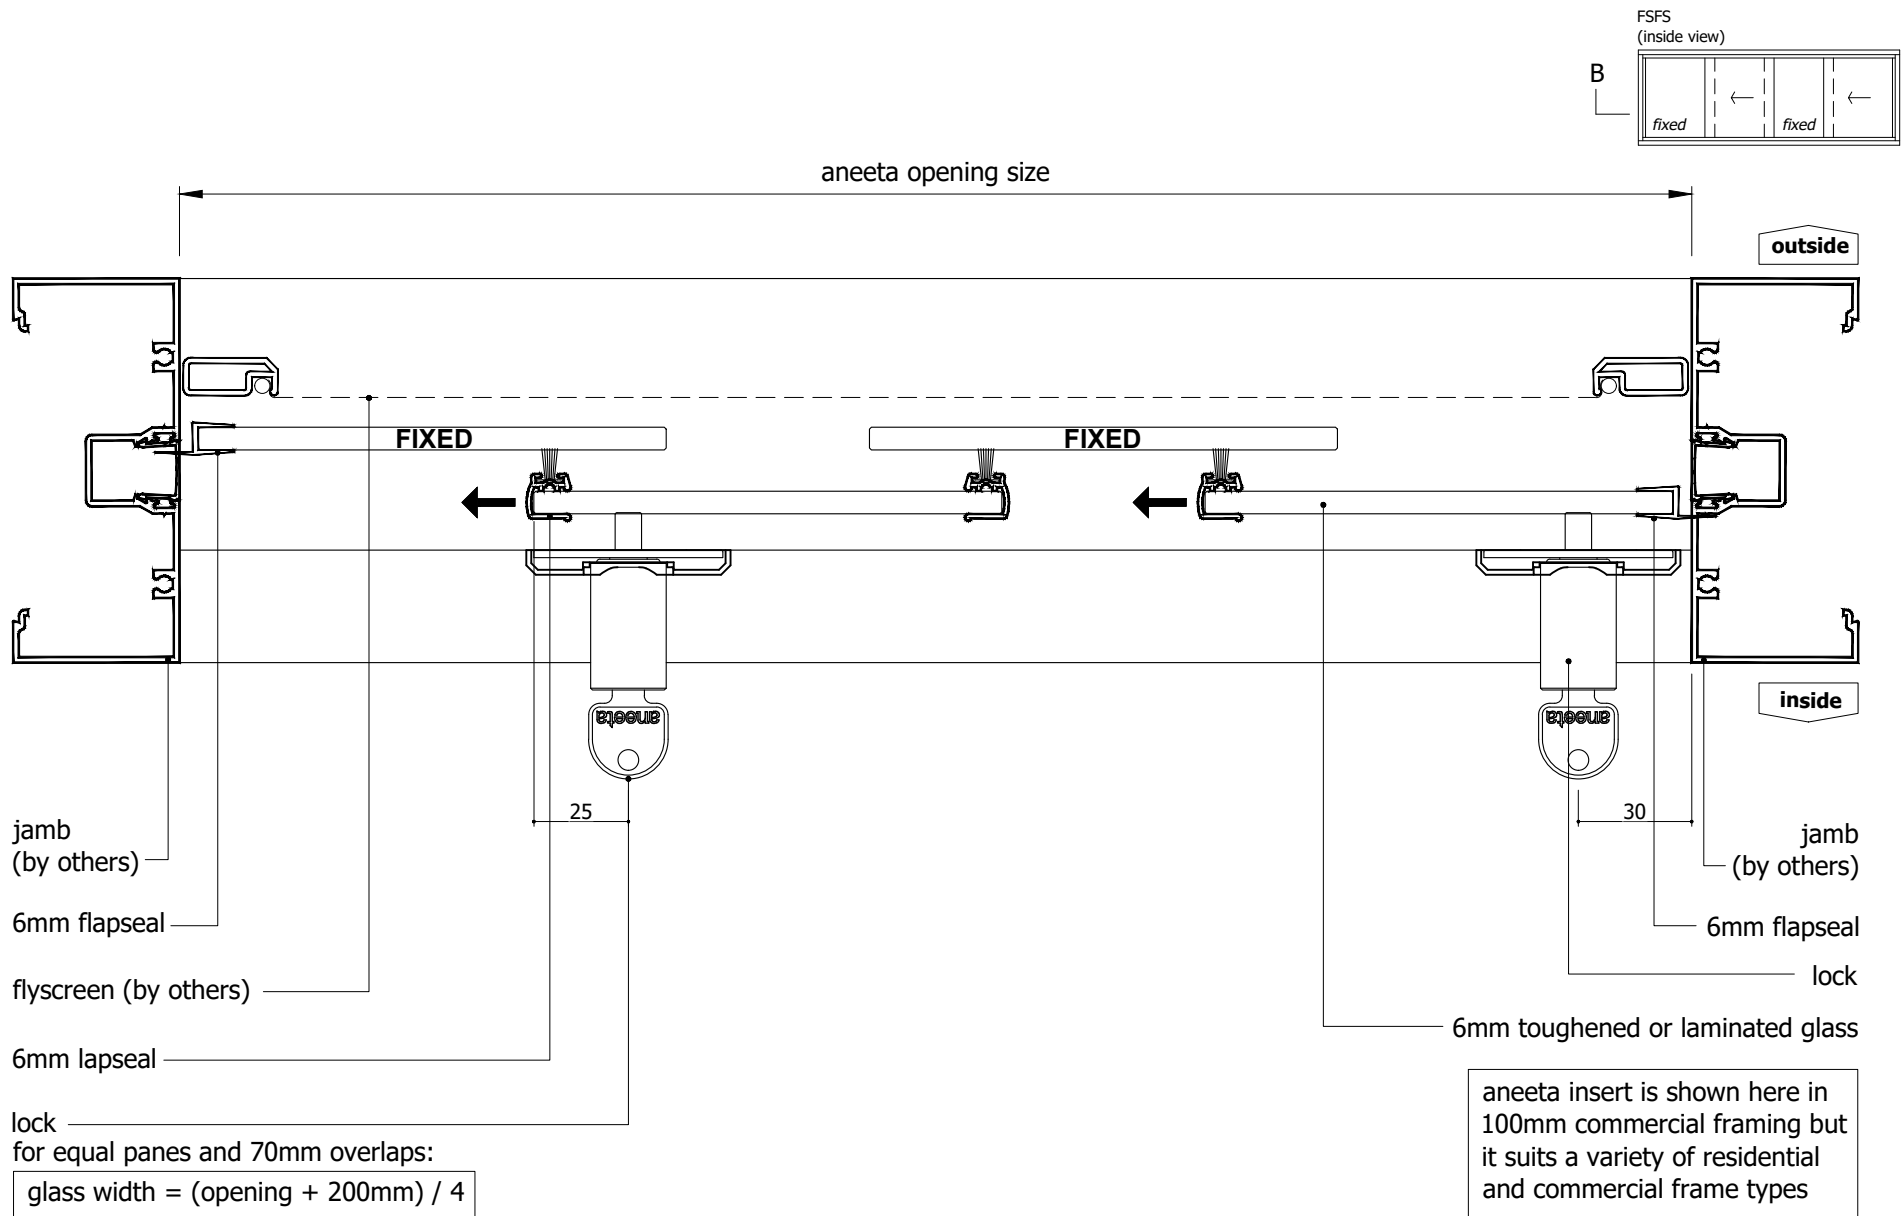


N:\Documentation\Website Downloads\2. Aluminium Frames\3. Horizontal\HS 4P6 A (E) - 4 pane 6mm sashless horizontal slider in aluminium frames FSFS, SF, FSF, FSF.dwg



IF IN DOUBT ASK - DO NOT SCALE DRAWING

Proprietary and confidential The information contained in this drawing is the sole property of Aneeta Australia. Any reproduction in part or as a whole, without the written permission of Aneeta Australia is prohibited.	Rev	Description	Approved By	Date	Title: 4 pane 6mm sashless horizontal slider in aluminium frames FSFS configuration with 6mm flapseals at jambs horizontal section B-B	 949 Stud Road, Rowville VIC 3178, ABN 80 062 883 729			Material: in Aluminium Frame Finish: Die/Part: Dwg No: HS 4P6 A	
	E	Update layout	SE	Apr2024						
	D	-	SE	Dec2020						
	C	-	-	-						
	B	-	-	-						
	A	-	-	-						
					Drwn:-	Chk:	Date: -	Scale:1:2@A4	Sheet 5 of 14	Revision: E

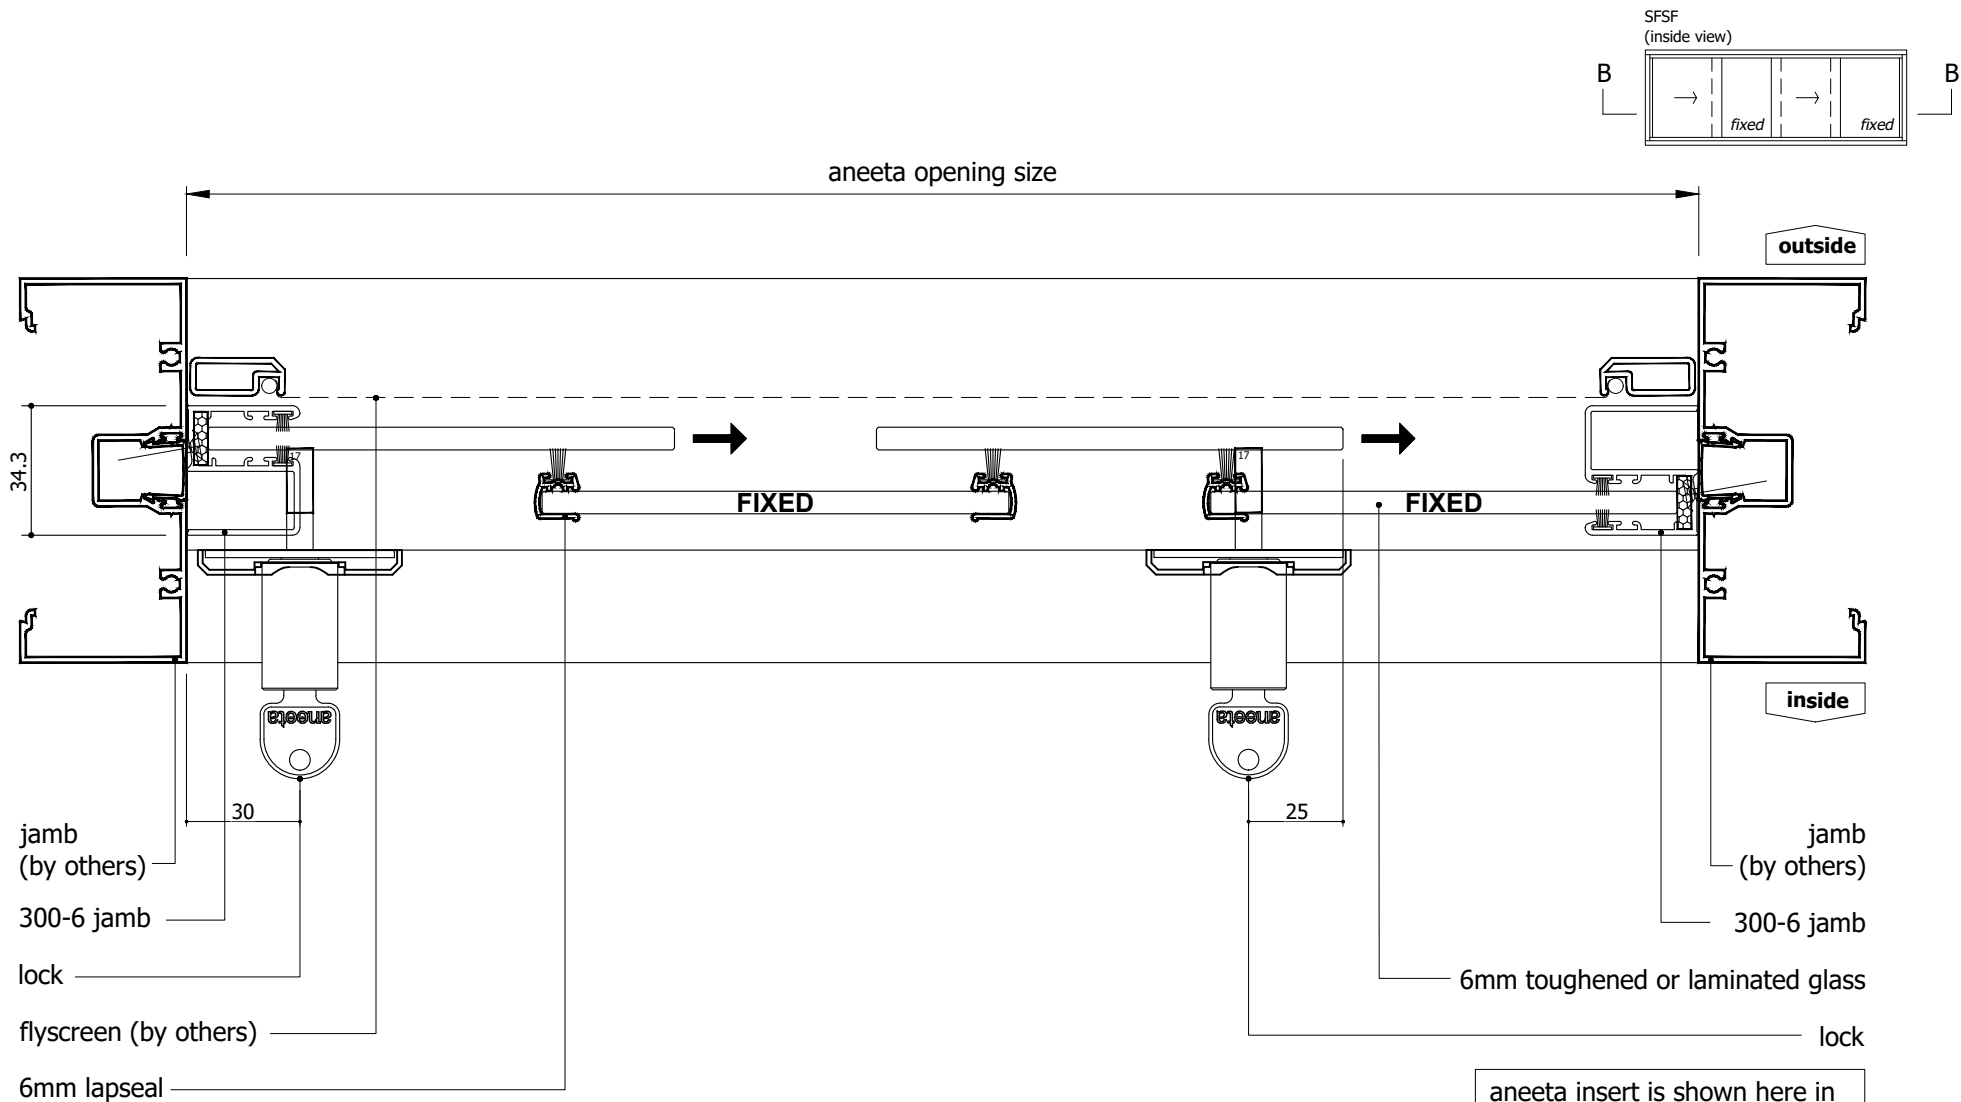


for equal panes and 70mm overlaps:


$$\text{glass width} = (\text{opening} + 199\text{mm}) / 4$$

N:\Documentation\Website Downloads\2. Aluminium Frames\3. Horizontal\HS 4P6 A (E) - 4 pane 6mm sashless horizontal slider in aluminium frames SFSF, SFSF, FSSF.dwg



IF IN DOUBT ASK - DO NOT SCALE DRAWING

Proprietary and confidential	Rev	Description	Approved By		Date		Title: 4 pane 6mm sashless horizontal slider in aluminium frames SFSF configuration with 300-6 jambs horizontal section B-B				 949 Stud Road, Rowville VIC 3178, ABN 80 062 883 729		Material:	
	E	Update layout	SE	Apr2024	in Aluminium Frame									
	D	-	SE	Dec2020	Finish:									
	C	-	-	-	Die/Part:									
	B	-	-	-	Dwg No:									
	A	-	-	-	HS 4P6 A									
							Drwn:-	Chk:	Date: -	Scale:1:2@A4	Sheet 6 of 14	Revision: E		

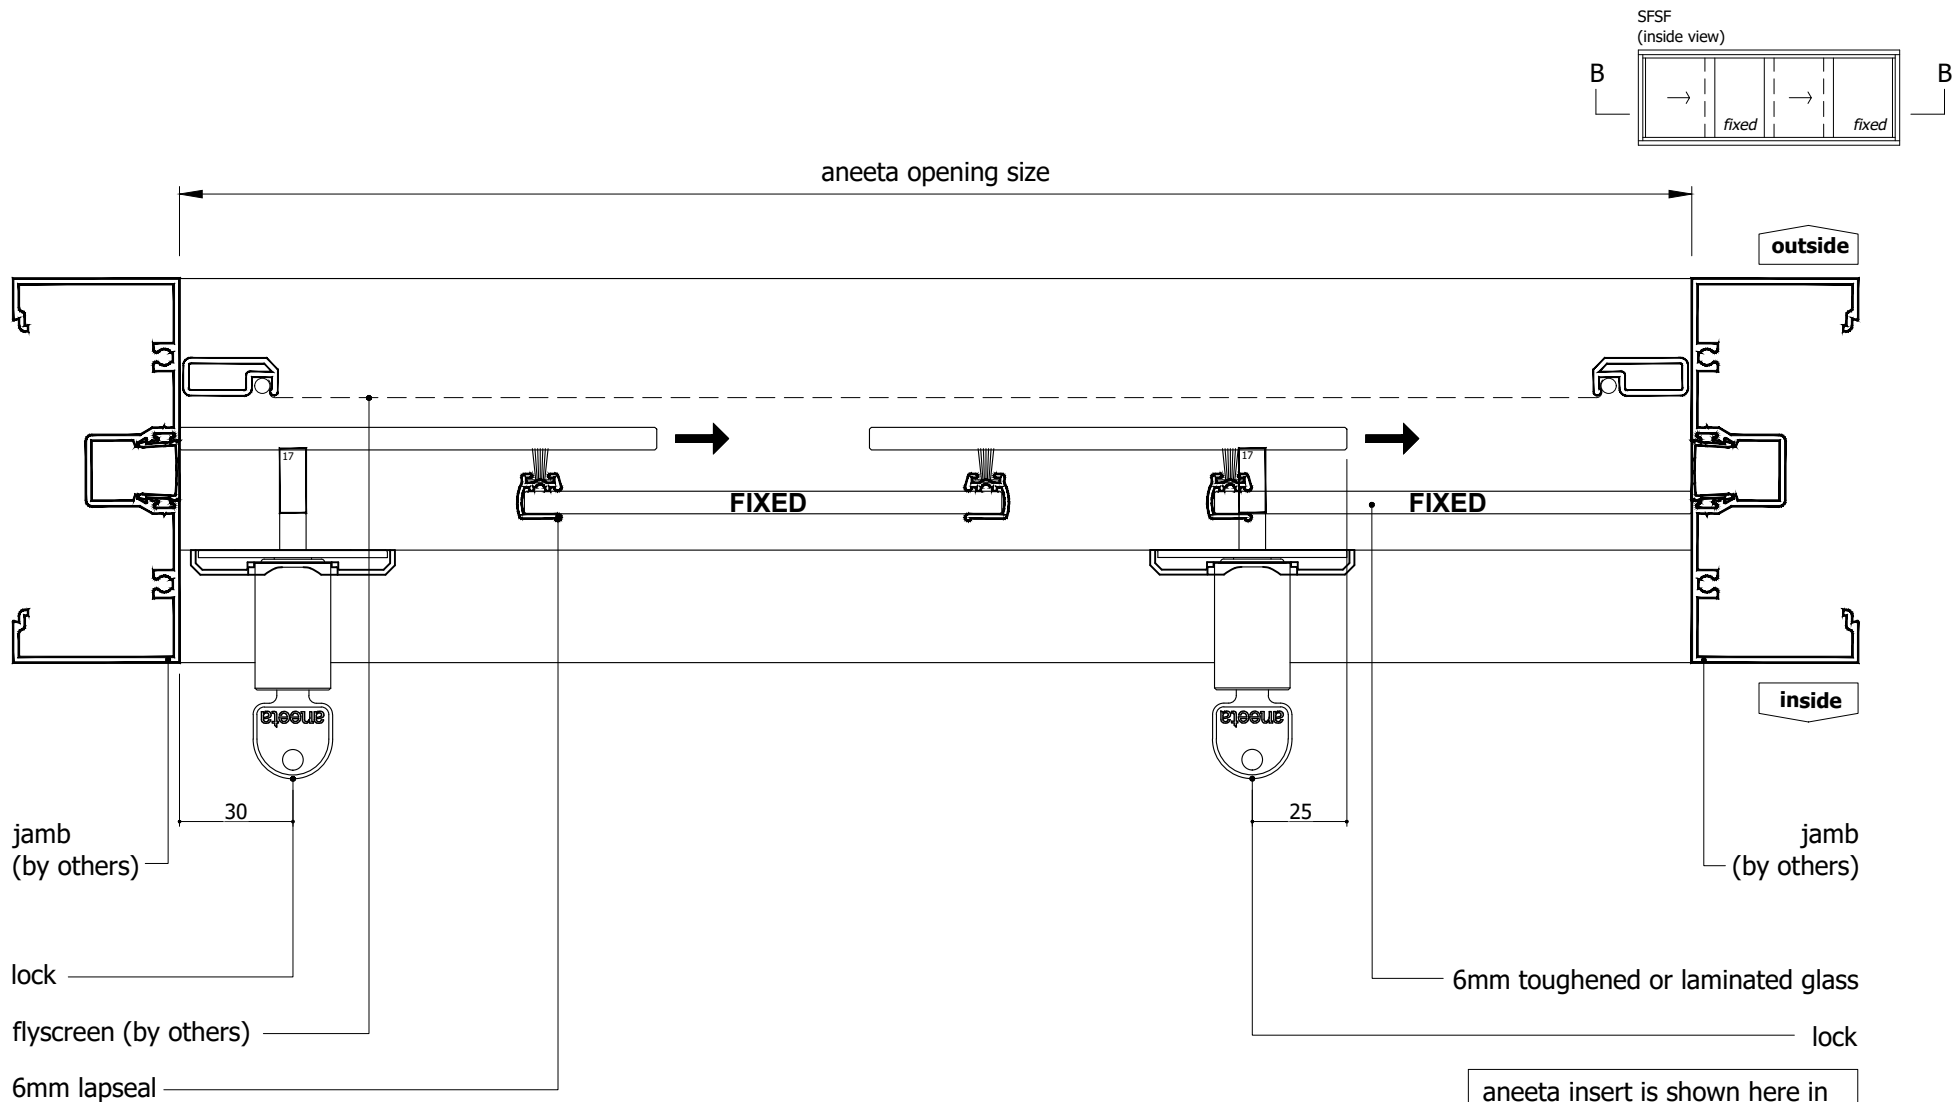


for equal panes and 70mm overlaps:

$$\text{glass width} = (\text{opening} + 204\text{mm}) / 4$$


aneeta insert is shown here in 100mm commercial framing but it suits a variety of residential and commercial frame types

N:\Documentation\Website Downloads\2. Aluminium Frames\3. Horizontal\HS 4P6 A (E) - 4 pane 6mm sashless horizontal slider in aluminium frames SFSF, SFSF, FSSF.dwg

<div>Proprietary and confidential</div> <div>The information contained in this drawing is the sole property of Aneeta Australia. Any reproduction in part or as a whole, without the written permission of Aneeta Australia is prohibited.</div>	Rev	Description	Approved By	Date	<div>Title: 4 pane 6mm sashless horizontal slider in aluminium frames SFSF configuration with no jamb profiles horizontal section B-B</div> <div>949 Stud Road, Rowville VIC 3178, ABN 80 062 883 729</div>				<div> aneeta®</div>	Material:		in Aluminium Frame	
	E	Update layout	SE	Apr2024						Finish:			
	D	-	SE	Dec2020						Die/Part:			
	C	-	-	-						Dwg No: HS 4P6 A			
	B	-	-	-									
	A	-	-	-									
						Drwn:-	Chk:	Date: -		Scale:1:2@A4	Sheet 7 of 14	Revision: E	



IF IN DOUBT ASK - DO NOT SCALE DRAWING

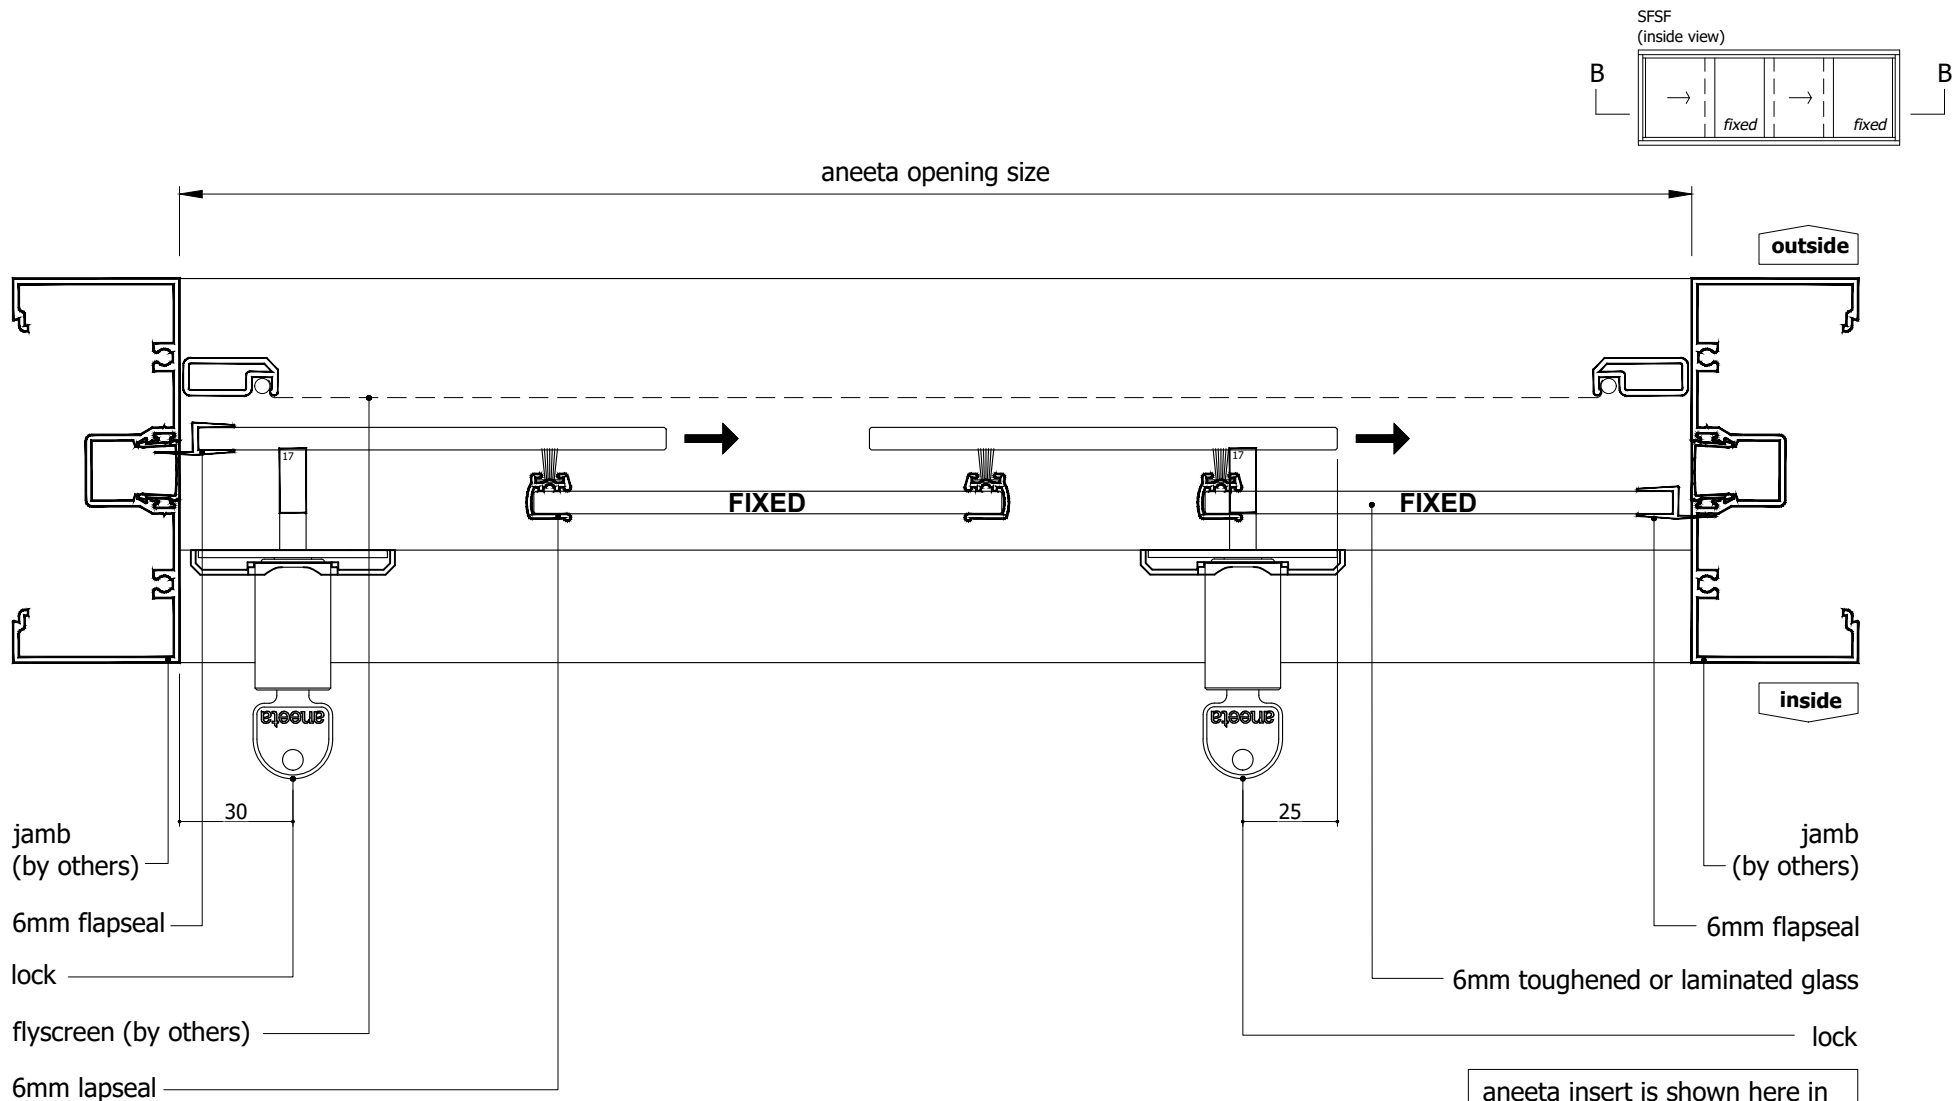


for equal panes and 70mm overlaps:


$$\text{glass width} = (\text{opening} + 200\text{mm}) / 4$$

N:\Documentation\Website Downloads\2. Aluminium Frames\3. Horizontal\HS 4P6 A (E) - 4 pane 6mm sashless horizontal slider in aluminium frames SFSF, SFSF, FSSF.dwg



IF IN DOUBT ASK - DO NOT SCALE DRAWING

 Proprietary and confidential	Rev	Description	Approved By	Date	Title: 4 pane 6mm sashless horizontal slider in aluminium frames SFSF configuration with 6mm flapseals at jambs horizontal section B-B				 949 Stud Road, Rowville VIC 3178, ABN 80 062 883 729		Material: in Aluminium Frame	
	E	Update layout	SE	Apr2024							Finish:	
	D	-	SE	Dec2020							Die/Part:	
	C	-	-	-							Dwg No: HS 4P6 A	
	B	-	-	-								
	A	-	-	-								
The information contained in this drawing is the sole property of Aneeta Australia. Any reproduction in part or as a whole, without the written permission of Aneeta Australia is prohibited.					Drwn:-	Chk:	Date: -	Scale:1:2@A4	Sheet 8 of 14	Revision: E		

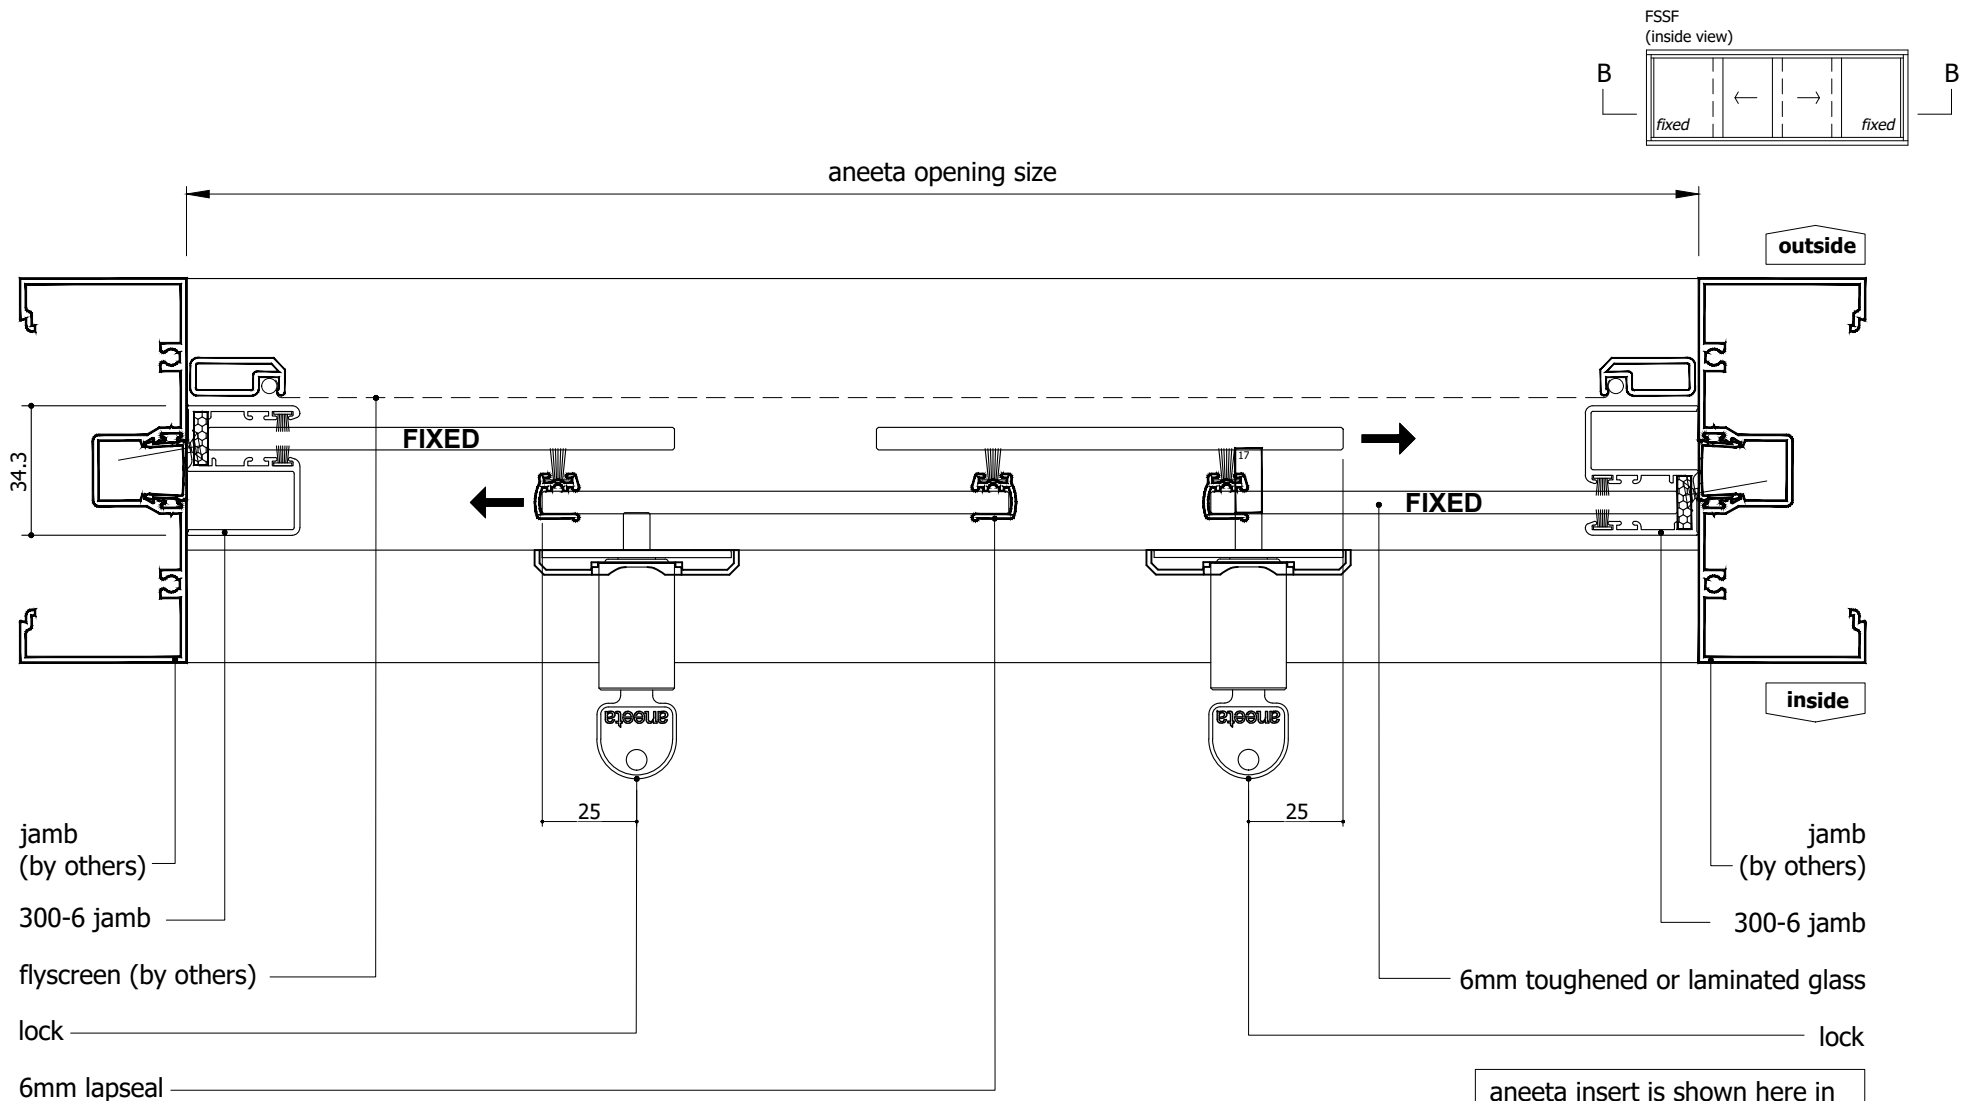

for equal panes and 70mm overlaps:


$$\text{glass width} = (\text{opening} + 199\text{mm}) / 4$$


aneeta insert is shown here in 100mm commercial framing but it suits a variety of residential and commercial frame types

N:\Documentation\Website Downloads\2. Aluminium Frames\3. Horizontal\HS 4P6 A (E) - 4 pane 6mm sashless horizontal slider in aluminium frames FSSF, SFSF, FSSF.dwg



IF IN DOUBT ASK - DO NOT SCALE DRAWING

Proprietary and confidential	Rev	Description	Approved By	Date	Title: 4 pane 6mm sashless horizontal slider in aluminium frames FSSF configuration with middle panes overlapping, 300-6 jambs horizontal section B-B					 949 Stud Road, Rowville VIC 3178, ABN 80 062 883 729		Material: in Aluminium Frame	
	E	Update layout	SE	Apr2024								Finish:	
	D	-	SE	Dec2020								Die/Part:	
	C	-	-	-								Dwg No: HS 4P6 A	
	B	-	-	-									
	A	-	-	-									
The information contained in this drawing is the sole property of Aneeta Australia. Any reproduction in part or as a whole, without the written permission of Aneeta Australia is prohibited.					Drwn:-	Chk:	Date: -	Scale:1:2@A4	Sheet 9 of 14	Revision: E			

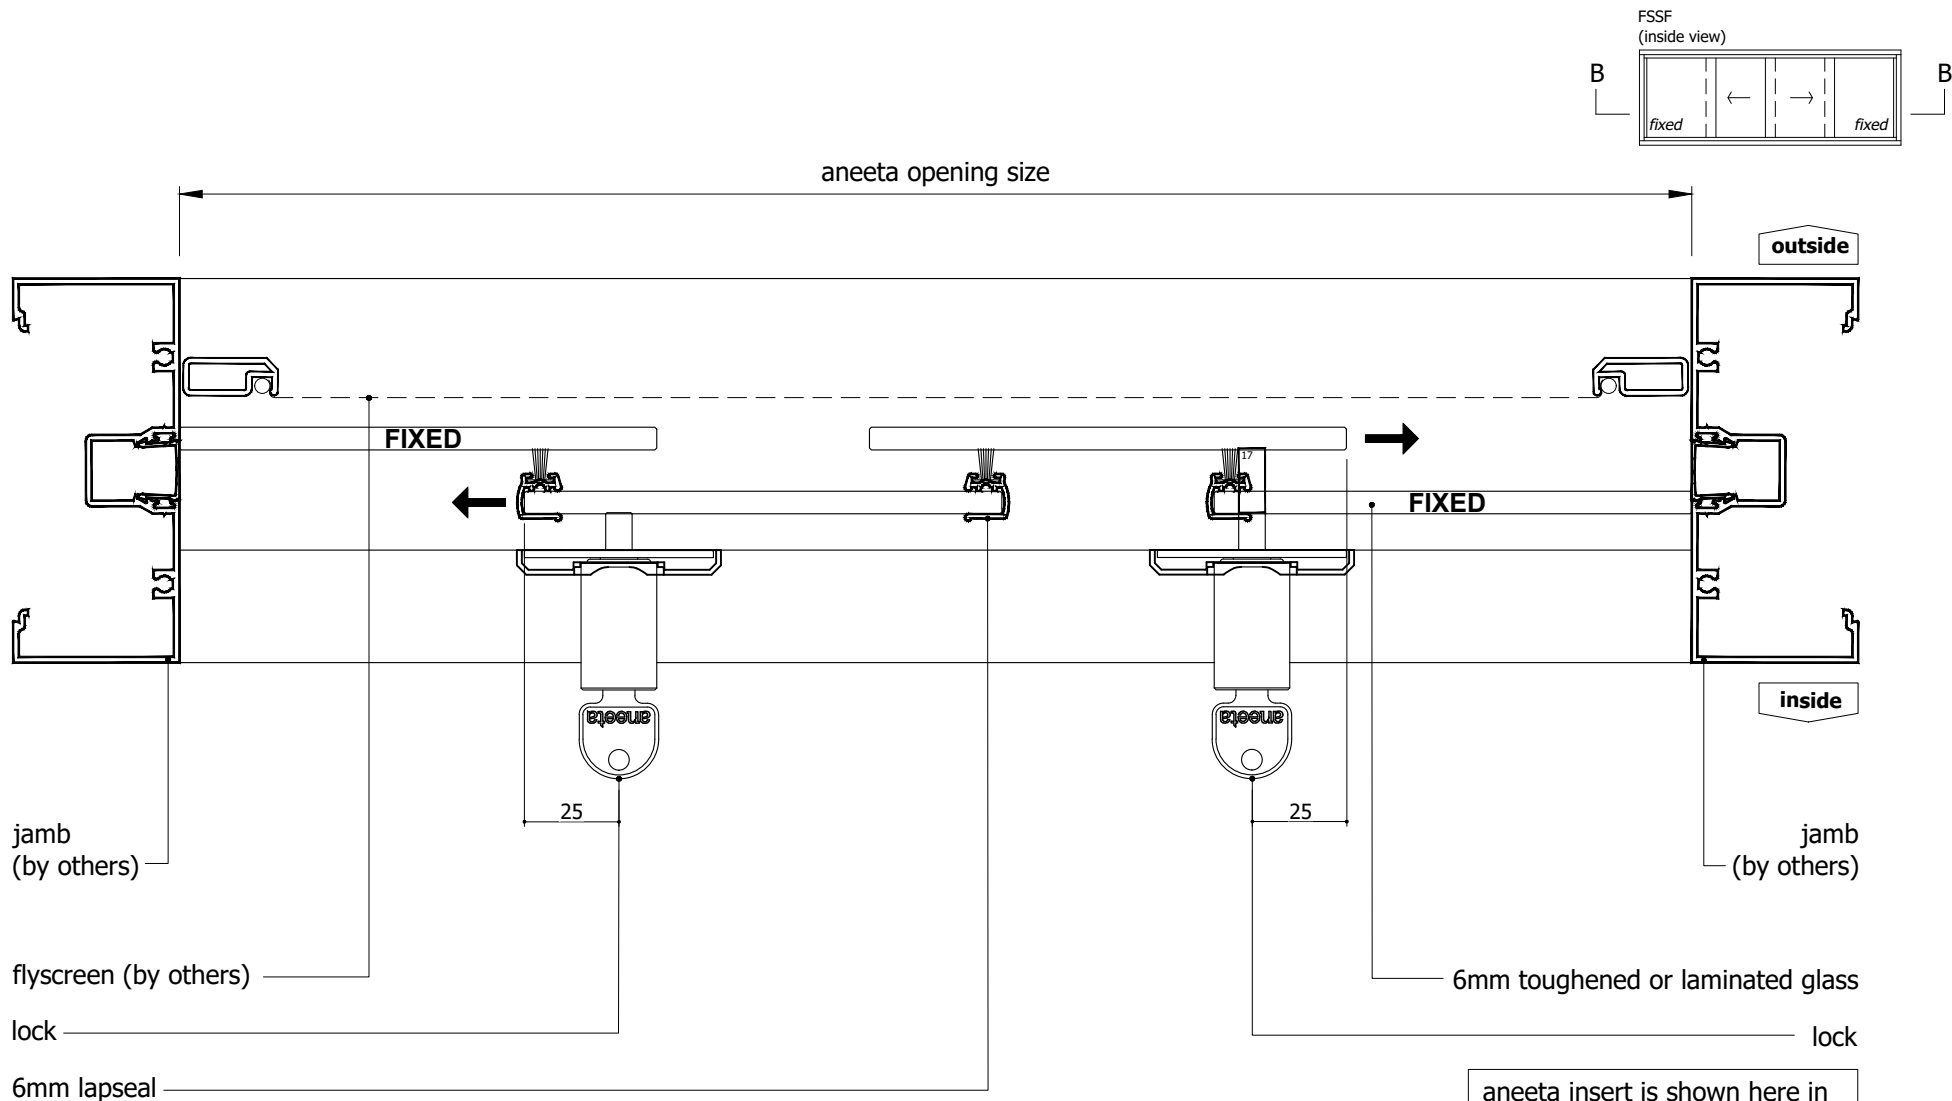


for equal panes and 70mm overlaps:

$$\text{glass width} = (\text{opening} + 204\text{mm}) / 4$$

aneeta insert is shown here in 100mm commercial framing but it suits a variety of residential and commercial frame types

IF IN DOUBT ASK - DO NOT SCALE DRAWING


Proprietary and confidential	Rev	Description	Approved By	Date	Title: 4 pane 6mm sashless horizontal slider in aluminium frames FSSF configuration with middle panes overlap, no jamb profiles horizontal section B-B	 949 Stud Road, Rowville VIC 3178, ABN 80 062 883 729	Material: in Aluminium Frame			
	E	Update layout	SE	Apr2024				Finish: Die/Part: Dwg No: HS 4P6 A		
	D	-	SE	Dec2020						
	C	-	-	-						
	B	-	-	-						
	A	-	-	-						
The information contained in this drawing is the sole property of Aneeta Australia. Any reproduction in part or as a whole, without the written permission of Aneeta Australia is prohibited.					Drwn:-	Chk:	Date: -	Scale:1:2@A4	Sheet 10 of 14	Revision: E

N:\Documentation\Website Downloads\2. Aluminium Frames\3. Horizontal\HS 4P6 A (E) - 4 pane 6mm sashless horizontal slider in aluminium frames FSSF, SFSF, FSSF.dwg



INTERNAL USE ONLY

aneeta opening size

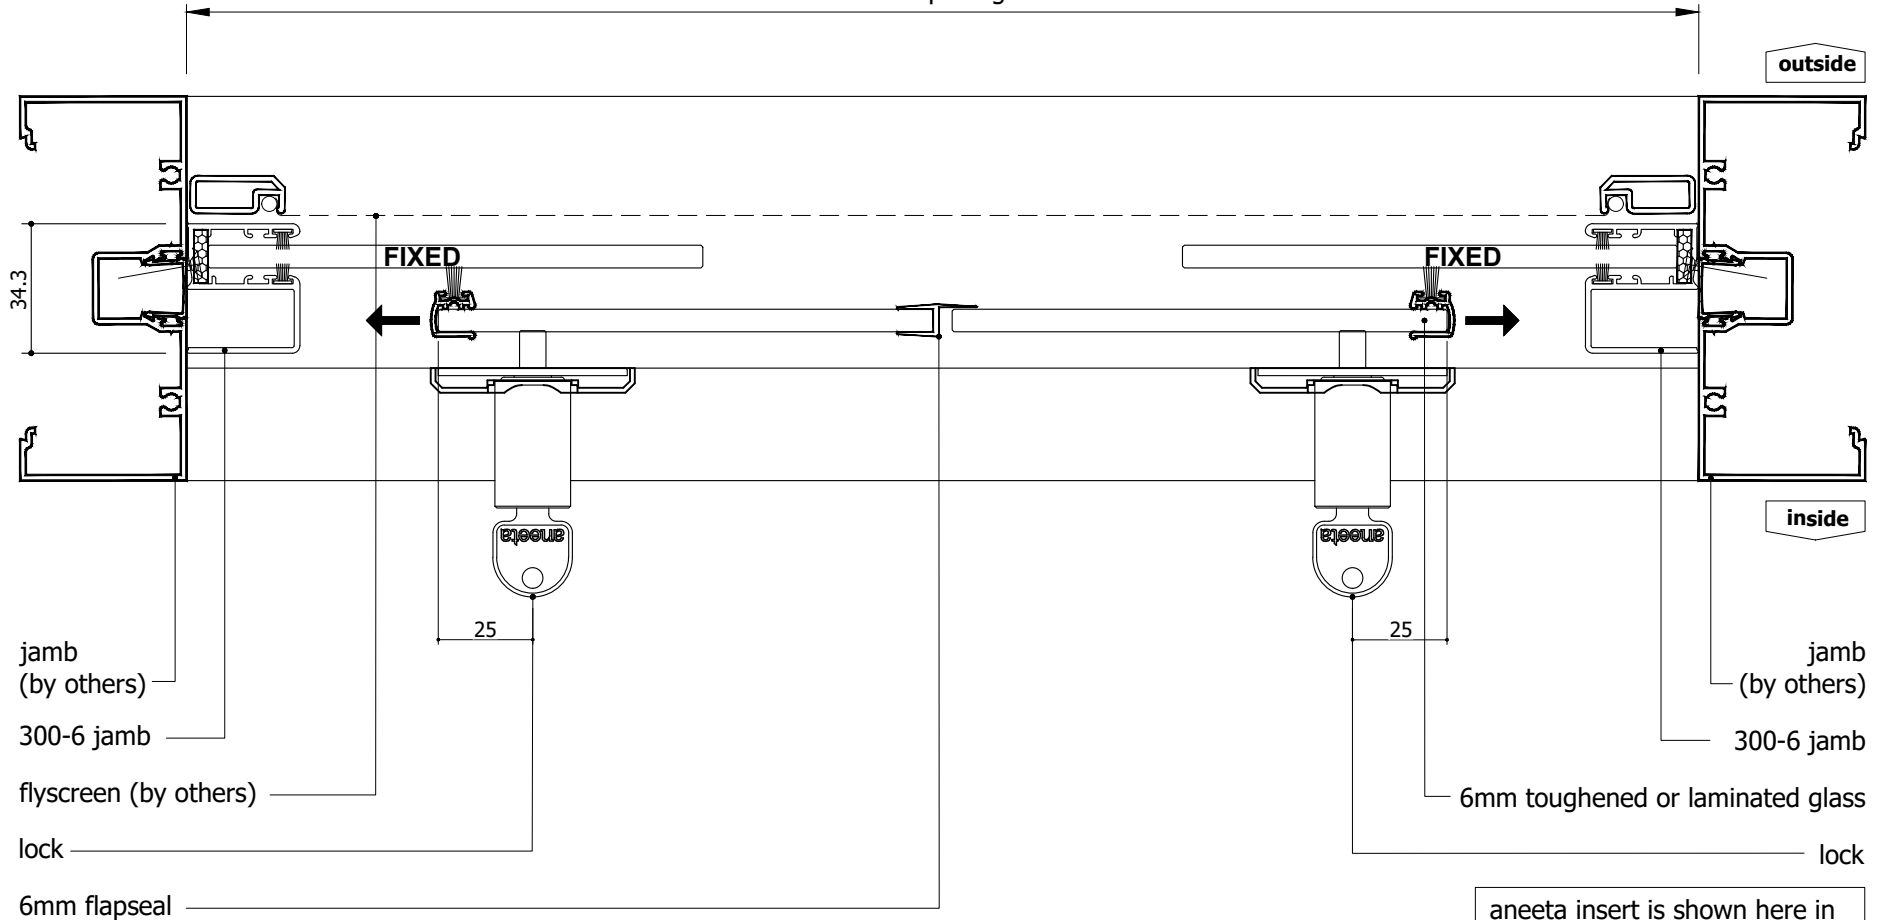

for equal panes and 70mm overlaps:


$$\text{glass width} = (\text{opening} + 124\text{mm}) / 4$$

aneeta insert is shown here in 100mm commercial framing but it suits a variety of residential and commercial frame types

N:\Documentation\Website Downloads\2. Aluminium Frames\3. Horizontal\HS 4P6 A (E) - 4 pane 6mm sashless horizontal slider in aluminium frames FSSF, SFSF, FSSF.dwg



IF IN DOUBT ASK - DO NOT SCALE DRAWING


Proprietary and confidential	Rev	Description	Approved By	Date	<div>Title: 4 pane 6mm sashless horizontal slider in aluminium frames FSSF configuration with flapseal at middle, 300-6 jambs horizontal section B-B</div> <div> 949 Stud Road, Rowville VIC 3178, ABN 80 062 883 729</div>					Material: in Aluminium Frame	
	E	Update layout	SE	Apr2024						Finish:	
	D	-	SE	Dec2020						Die/Part:	
	C	-	-	-						Dwg No: HS 4P6 A	
	B	-	-	-							
	A	-	-	-							
The information contained in this drawing is the sole property of Aneeta Australia. Any reproduction in part or as a whole, without the written permission of Aneeta Australia is prohibited.					Drwn:-	Chk:	Date: -	Scale:1:2@A4	Sheet 12 of 14	Revision: E	

INTERNAL USE ONLY

aneeta opening size


400.0000

FSSF internal only
(inside view)

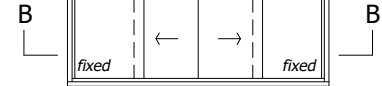

outside

inside

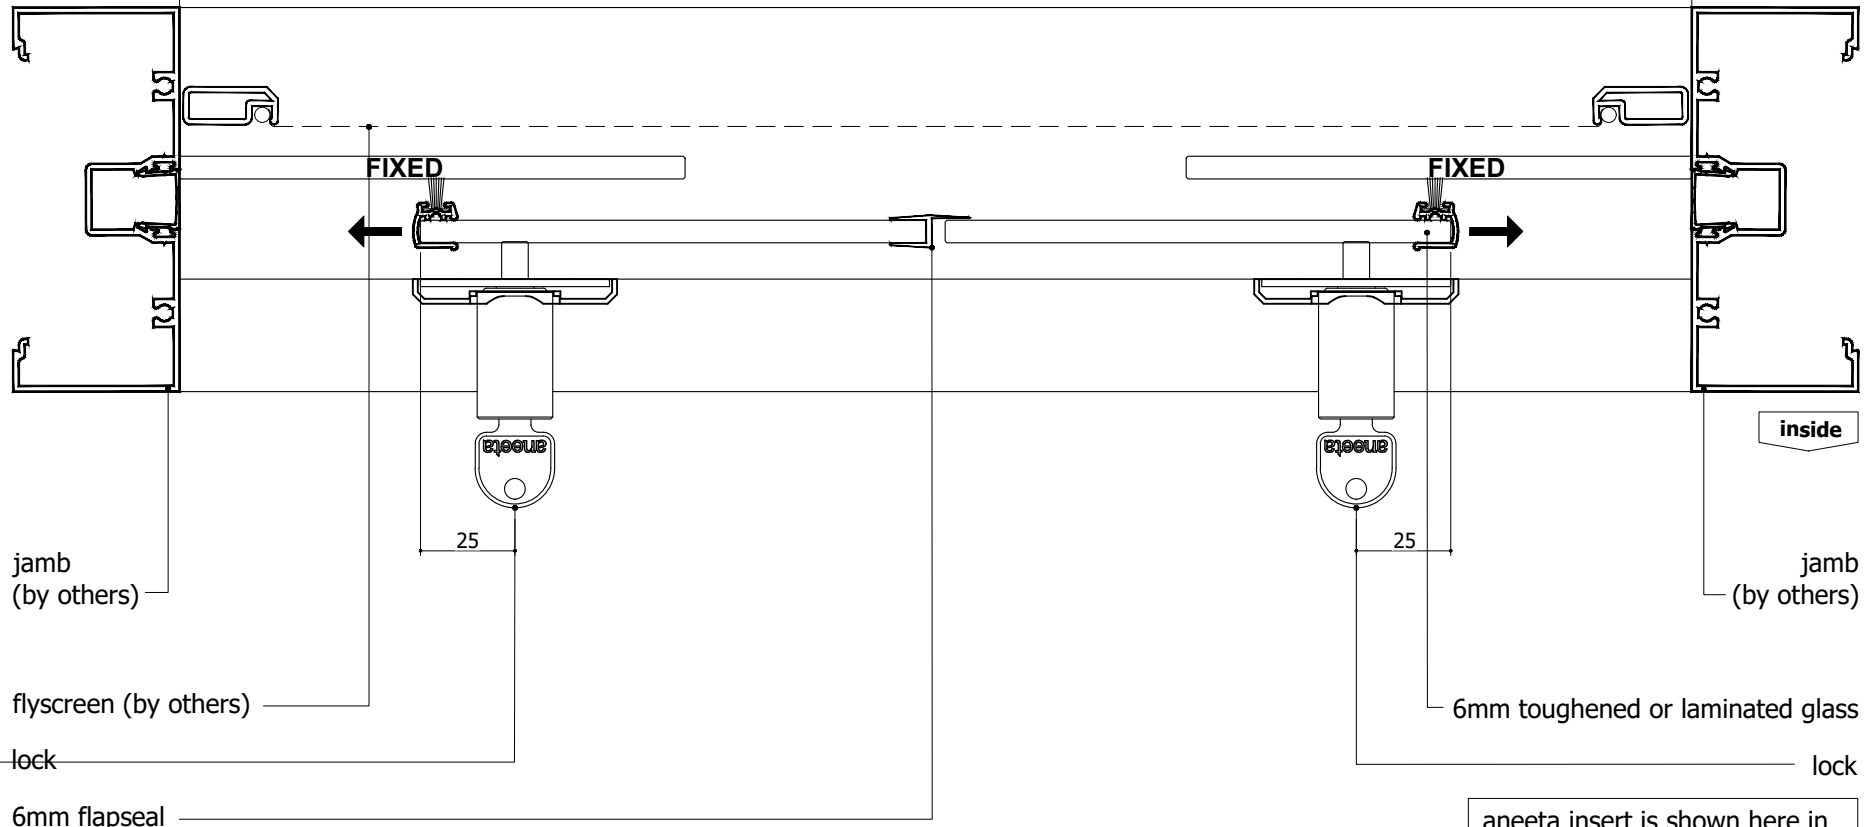

jamb
(by others)

flyscreen (by others)

lock

6mm flapseal

6mm toughened or laminated glass

jamb
(by others)


lock

for equal panes and 70mm overlaps:

$$\text{glass width} = (\text{opening} + 135\text{mm}) / 4$$


aneeta insert is shown here in 100mm commercial framing but it suits a variety of residential and commercial frame types

IF IN DOUBT ASK - DO NOT SCALE DRAWING

Proprietary and confidential	Rev	Description	Approved By	Date	Title: 4 pane 6mm sashless horizontal slider in aluminium frames FSSF configuration with flapseal at middle, no jamb profiles horizontal section B-B				 949 Stud Road, Rowville VIC 3178, ABN 80 062 883 729	Material:		in Aluminium Frame
	E	Update layout	SE	Apr2024						Finish:		
	D	-	SE	Dec2020						Die/Part:		
	C	-	-	-						Dwg No:		
	B	-	-	-						HS 4P6 A		
	A	-	-	-								
										Drwn:-	Chk:	


| The information contained in this drawing is the sole property of Aneeta Australia. Any reproduction in part or as a whole, without the written permission of Aneeta Australia is prohibited. | | | | | | | | | | | |

N:\Documentation\Website Downloads\2. Aluminium Frames\3. Horizontal\HS 4P6 A (E) - 4 pane 6mm sashless horizontal slider in aluminium frames FSSF, SFSF, FSSF.dwg

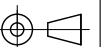

FSSF internal only
(inside view)

Diagram illustrating the internal structure of the FSSF (Fixed Support Structure) from an inside view. The structure is shown as a rectangular frame divided into four sections. The two outer sections are labeled "fixed". The two inner sections are separated by a central gap, with a left-pointing arrow on the left and a right-pointing arrow on the right. Brackets labeled "B" are on the left and right sides of the frame.

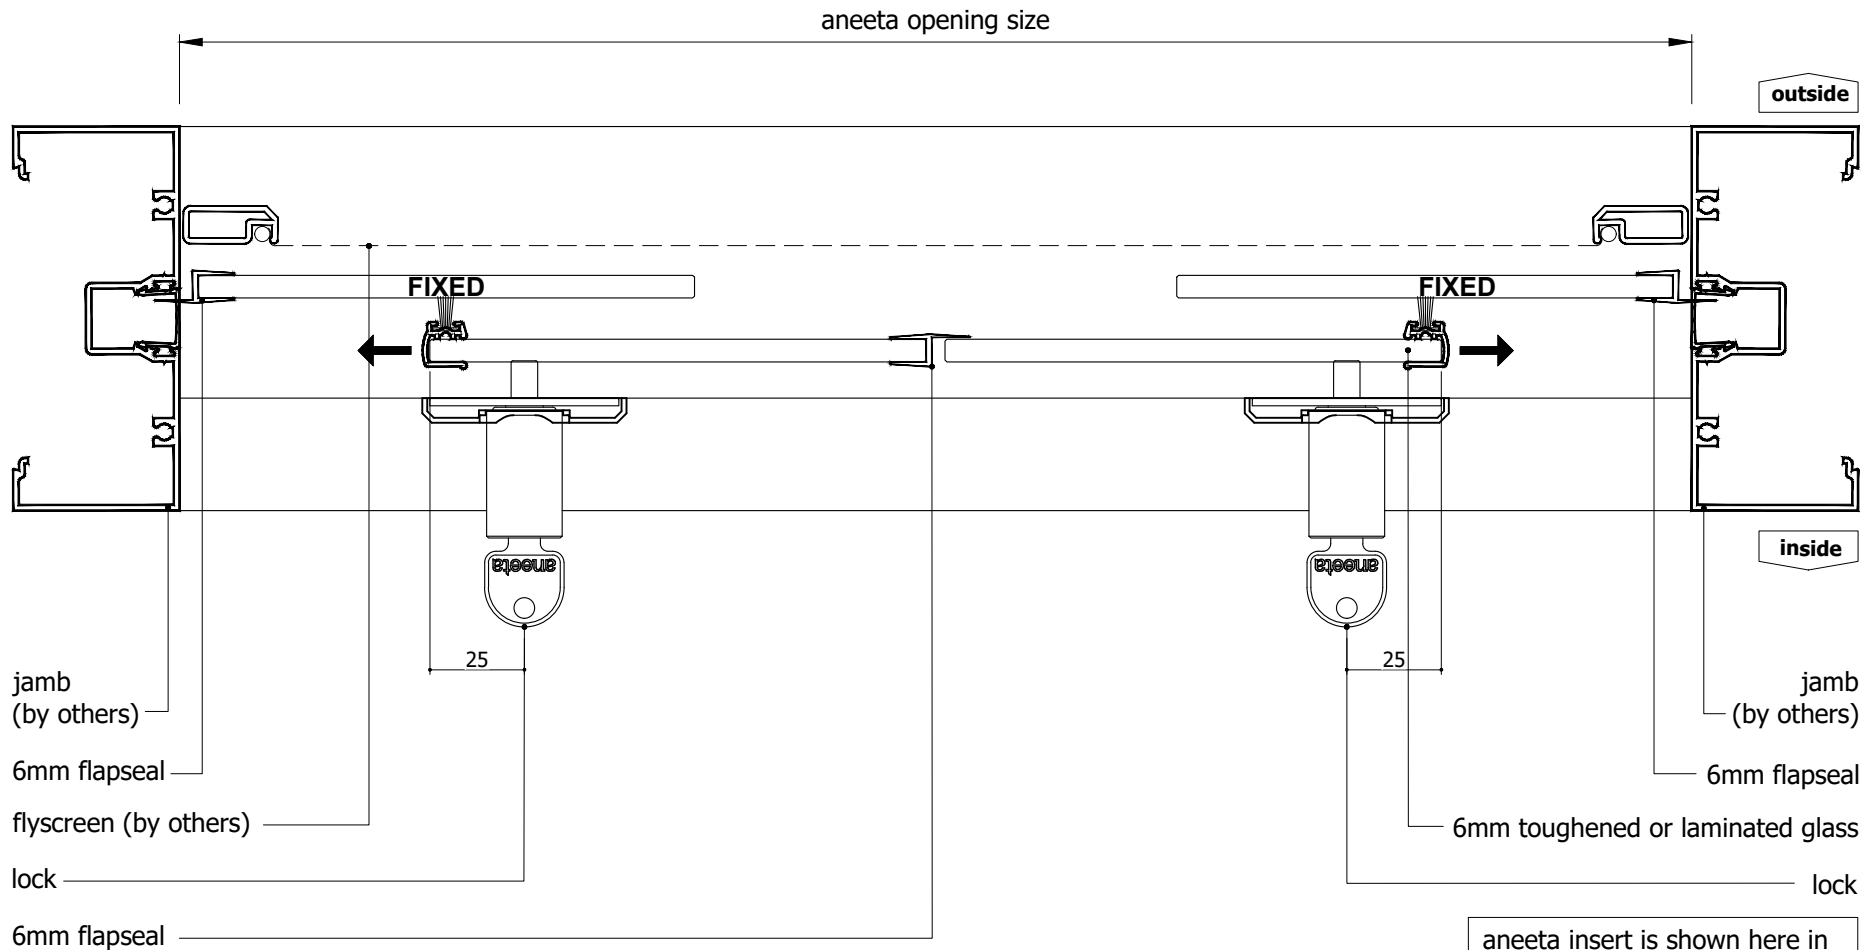
$$\text{glass width} = (\text{opening} + 125\text{mm}) / 4$$

aneeta insert is shown here in 100mm commercial framing but it suits a variety of residential and commercial frame types

Rev	Description	Approved By	Date
E	Update layout	SE	Apr 2024
D	-	SE	Dec 2023
C	-	-	-
B	-	-	-
A	-	-	-



Material:	in Aluminium Frame
Finish:	
Die/Part:	
Dwg No:	HS 4P6 A

Proprietary and confidential

The information contained in this drawing is the sole property of Aneeta Australia. Any reproduction in part or as a whole, without the written permission of Aneeta Australia is prohibited.