

Table of Contents






Page	View	Sliding Configuration	Jamb Type	Middle Panes Interface
2	Vertical Section	FSFS, SFSS, FSSF	-	-
3	Horizontal Section	FSFS	Jamb profiles	-
4	Horizontal Section	FSFS	No jamb profiles	-
5	Horizontal Section	FSFS	Flapseal at jambs	-
6	Horizontal Section	SFSF	Jamb profiles	-
7	Horizontal Section	SFSF	No jamb profiles	-
8	Horizontal Section	SFSF	Flapseal at jambs	-
9	Horizontal Section	FSSF	Jamb profiles	Overlapping
10	Horizontal Section	FSSF	No jamb profiles	Overlapping
11	Horizontal Section	FSSF	Flapseal at jambs	Overlapping
12	Horizontal Section	FSSF	Jamb profiles	Flapseal
13	Horizontal Section	FSSF	No jamb profiles	Flapseal
14	Horizontal Section	FSSF	Flapseal at jambs	Flapseal

Rev	Description	Approved By	Date
D	Update layout	SE	Apr2024
C	Update lock and extension pins	SE	Dec2020
B	-	-	-
A	-	-	-



IF IN DOUBT ASK - DO NOT SCALE DRAWING

<p>Proprietary and confidential</p> <p>The information contained in this drawing is the sole property of Aneeta Australia. Any reproduction in part or as a whole, without the written permission of Aneeta Australia is prohibited.</p>	<p>Title: 4 pane 10mm sashless horizontal slider in aluminium frames</p>				<p>Material: in Aluminium Frame</p>	
	<p>aneeta</p> <p>949 Stud Road, Rowville VIC 3178, ABN 80 062 883 729</p>				<p>Finish:</p>	
Drwn:-		Chk:	Date: -	Scale:	Sheet 1 of 14	Revision: D
				Die/Part:		Dwg No: HS 4P10 A

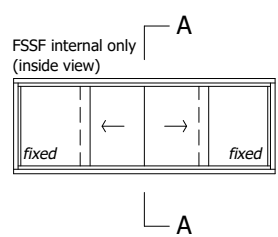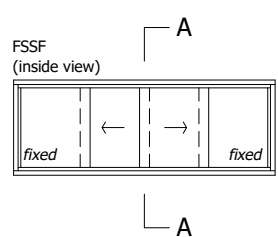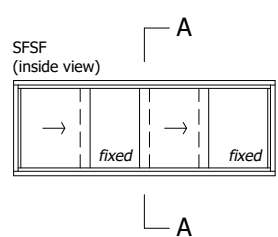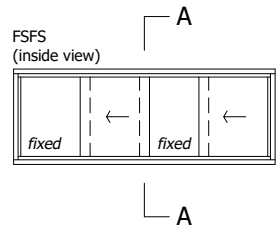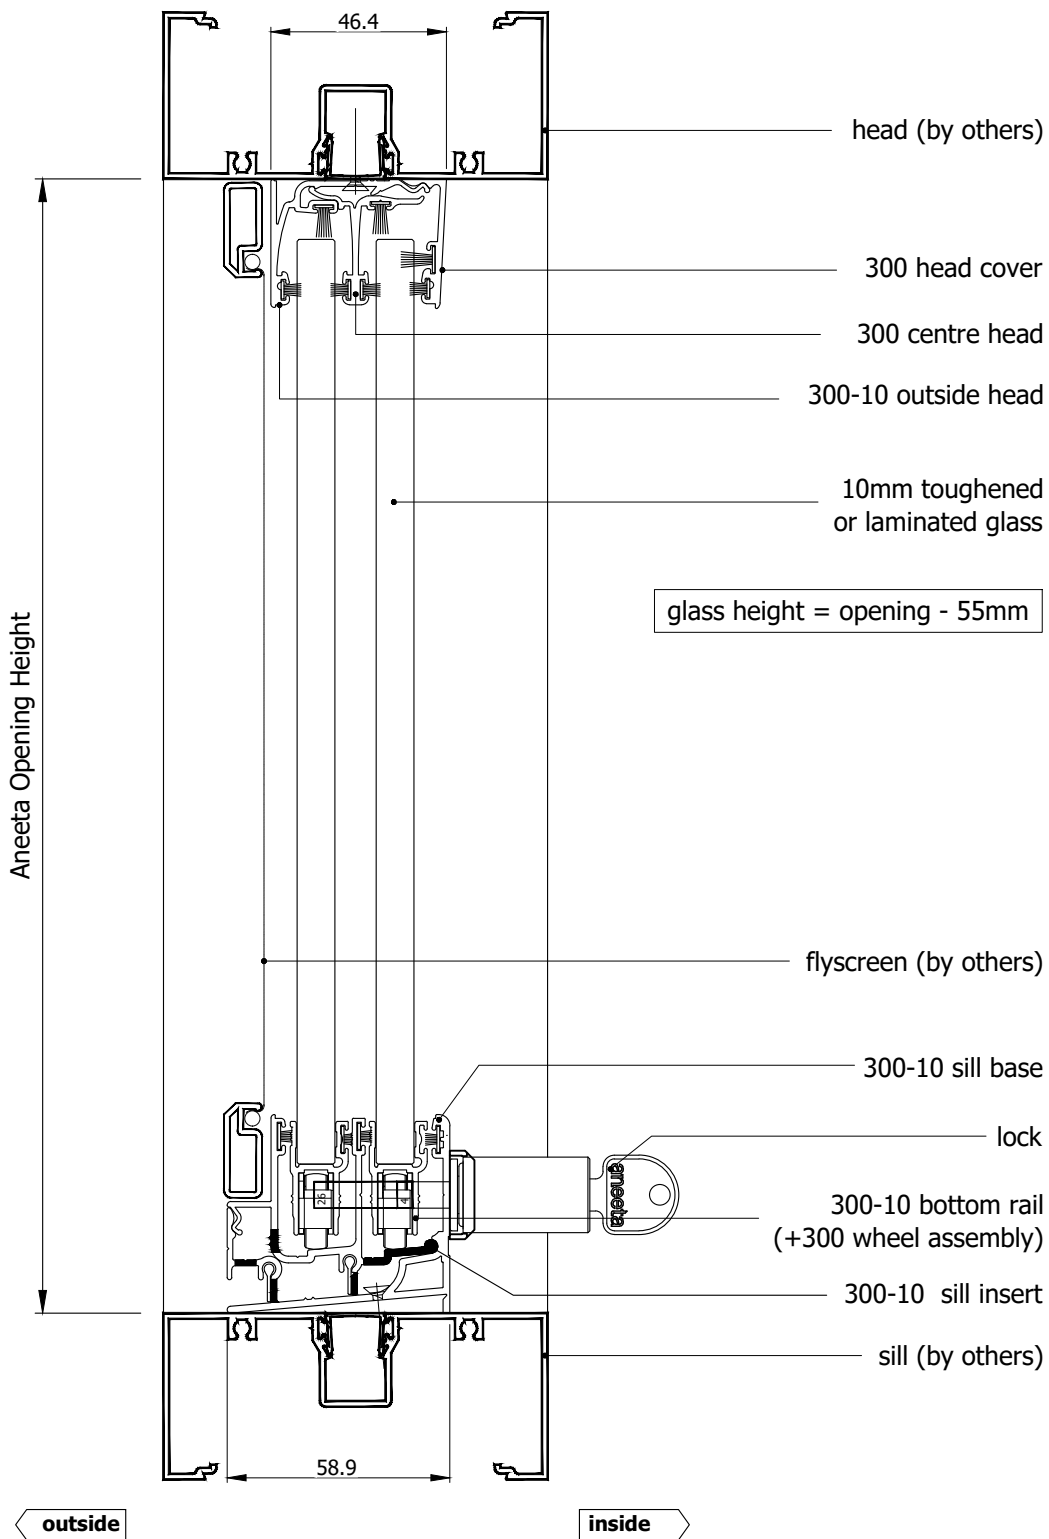


N:\Documentation\Website Downloads\2. Aluminium Frames\3. Horizontal\HS 4P10 A (D) - 4 pane 10mm sashless horizontal slider in aluminium frames FSFS, SFSF, FSSF.dwg


Rev	Description	Approved By	Date
D	Update layout	SE	Apr2024
C	Update lock and extension pins	SE	Dec2020
B	-	-	-
A	-	-	-

aneeta insert is shown here in 100mm commercial framing but it suits a variety of residential and commercial frame types

Proprietary and confidential The information contained in this drawing is the sole property of Aneeta Australia. Any reproduction in part or as a whole, without the written permission of Aneeta Australia is prohibited.	Title: 4 pane 10mm sashless horizontal slider in aluminium frames FSFS configuration vertical section A-A		 949 Stud Road, Rowville VIC 3178, ABN 80 062 883 729		Material: in Aluminium Frame	
	Drwn:-	Chk:			Date: -	Scale:1:2@A4
					Die/Part:	
					Dwg No: HS 4P10 A	

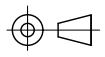


IF IN DOUBT ASK - DO NOT SCALE DRAWING

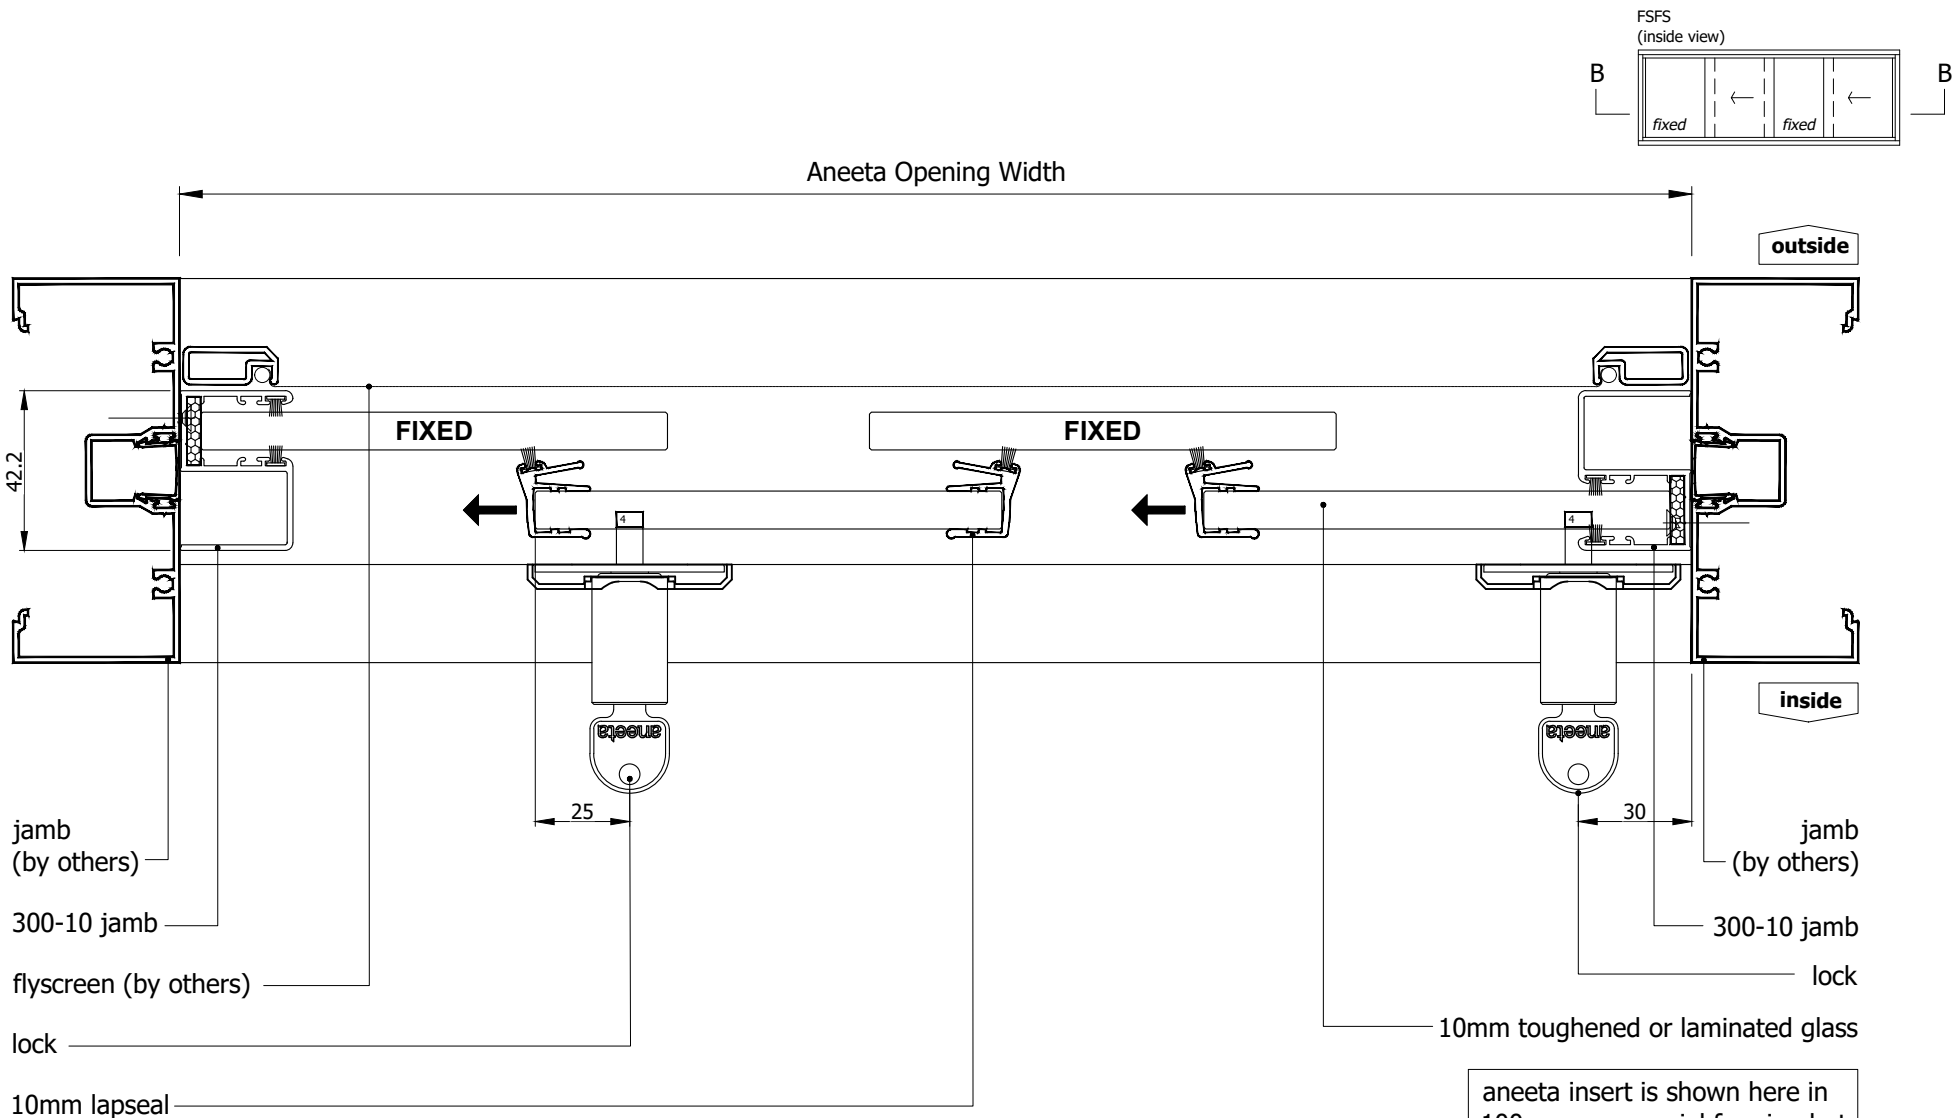

for equal panes and 70mm overlaps:

$$\text{glass width} = (\text{opening} + 199\text{mm}) / 4$$

N:\Documentation\Website Downloads\2. Aluminium Frames\3. Horizontal\HS 4P10 A (D) - 4 pane 10mm sashless horizontal slider in aluminium frames FSFS, SFSS, FSFF, FSFF.dwg

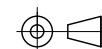


IF IN DOUBT ASK - DO NOT SCALE DRAWING

Proprietary and confidential The information contained in this drawing is the sole property of Aneeta Australia. Any reproduction in part or as a whole, without the written permission of Aneeta Australia is prohibited.	Rev	Description	Approved By	Date	Title: 4 pane 10mm sashless horizontal slider in aluminium frames FSFS configuration with 300-10 jambs horizontal section B-B Drwn:- Chk: Date: - Scale:1:2@A4 Sheet 3 of 14 Revision: D				Material: in Aluminium Frame Finish: Die/Part: Dwg No: HS 4P10 A
	D	Update layout	SE	Apr2024					
	C	Update lock and extension pins	SE	Dec2020					
	B	-	-	-					
	A	-	-	-					




949 Stud Road, Rowville VIC 3178, ABN 80 062 883 729

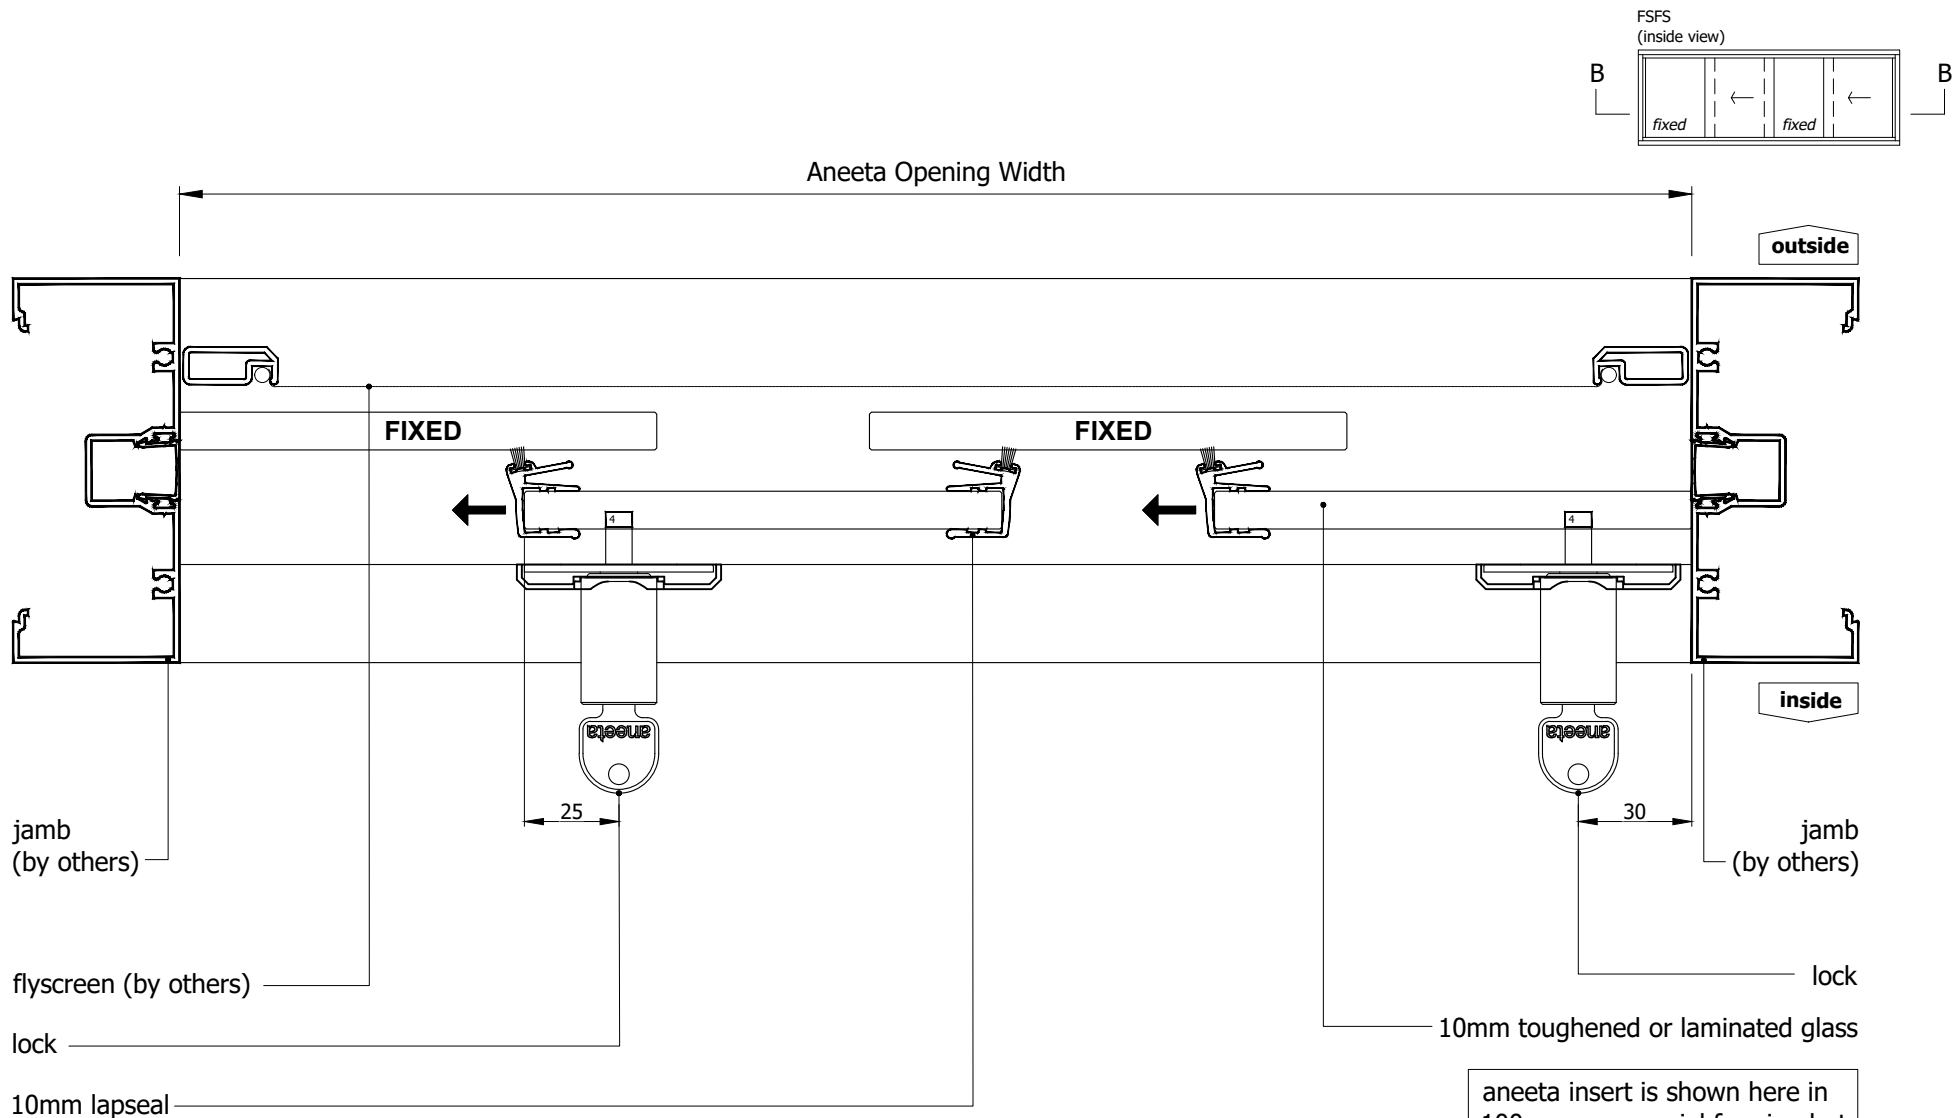


for equal panes and 70mm overlaps:


$$\text{glass width} = (\text{opening} + 204\text{mm}) / 4$$

N:\Documentation\Website Downloads\2. Aluminium Frames\3. Horizontal\HS 4P10 A (D) - 4 pane 10mm sashless horizontal slider in aluminium frames FSFS, SFSS, FSFS.dwg

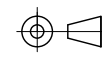

IF IN DOUBT ASK - DO NOT SCALE DRAWING

Proprietary and confidential The information contained in this drawing is the sole property of Aneeta Australia. Any reproduction in part or as a whole, without the written permission of Aneeta Australia is prohibited.	Rev	Description	Approved By	Date	Title: 4 pane 10mm sashless horizontal slider in aluminium frames FSFS configuration with no jamb profiles horizontal section B-B	 949 Stud Road, Rowville VIC 3178, ABN 80 062 883 729	Material: in Aluminium Frame	
	D	Update layout	SE	Apr2024			Finish:	
	C	Update lock and extension pins	SE	Dec2020			Die/Part:	
	B	-	-	-			Dwg No: HS 4P10 A	
	A	-	-	-				
Drwn:-		Chk:	Date: -		Scale:1:2@A4	Sheet 4 of 14	Revision: D	

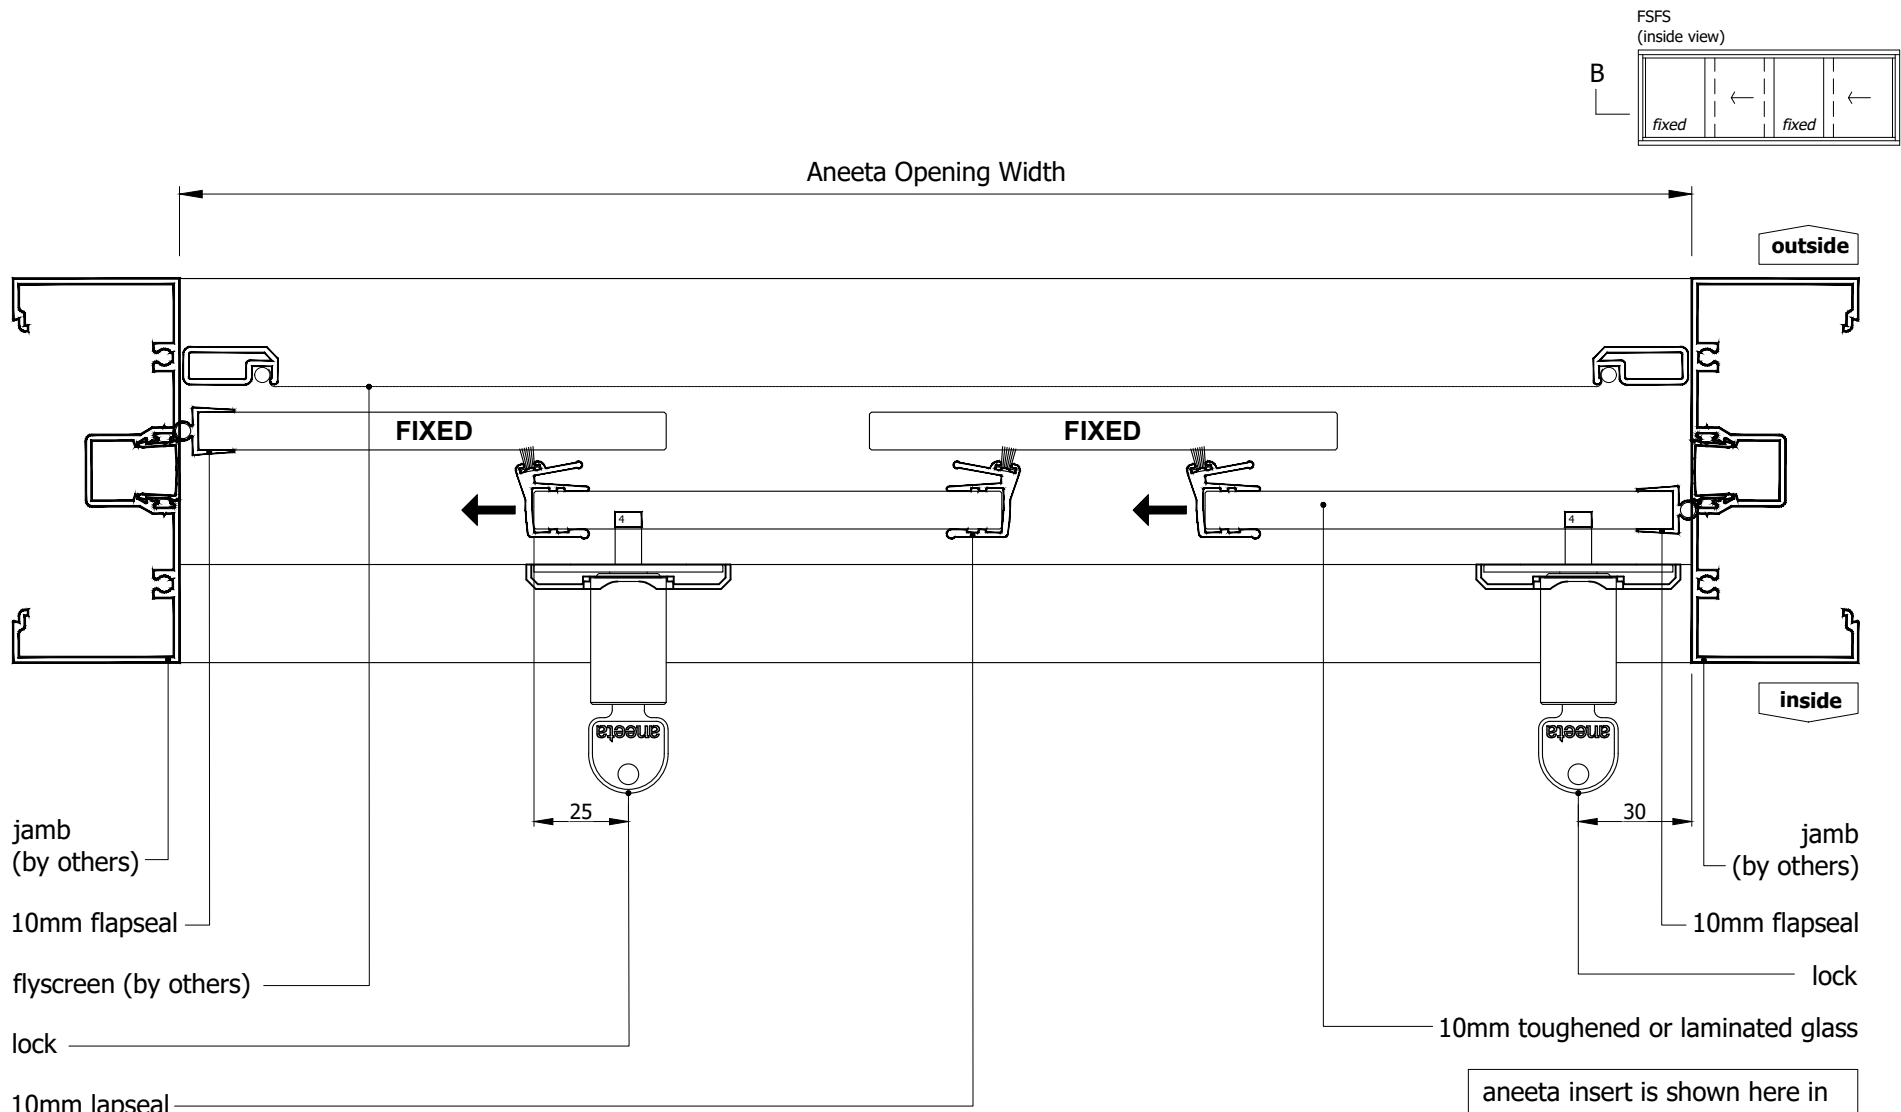

for equal panes and 70mm overlaps:


$$\text{glass width} = (\text{opening} + 200\text{mm}) / 4$$


aneeta insert is shown here in 100mm commercial framing but it suits a variety of residential and commercial frame types

N:\Documentation\Website Downloads\2. Aluminium Frames\3. Horizontal\HS 4P10 A (D) - 4 pane 10mm sashless horizontal slider in aluminium frames FSFS, SFSS, FSFF.dwg



IF IN DOUBT ASK - DO NOT SCALE DRAWING

<div>Proprietary and confidential</div> <div>The information contained in this drawing is the sole property of Aneeta Australia. Any reproduction in part or as a whole, without the written permission of Aneeta Australia is prohibited.</div>	Rev		Description	Approved By		Date	<div>Title: 4 pane 10mm sashless horizontal slider in aluminium frames FSFS configuration with 10mm flapseals at jambs horizontal section B-B</div> <div> 949 Stud Road, Rowville VIC 3178, ABN 80 062 883 729</div>	Material: in Aluminium Frame				
	D	Update layout		SE	Apr2024			Finish:				
	C	Update lock and extension pins		SE	Dec2020			Die/Part:				
	B	-		-	-			Dwg No: HS 4P10 A				
	A	-		-	-							
								Drwn:-	Chk:	Date: -	Scale:1:2@A4	Sheet 5 of 14

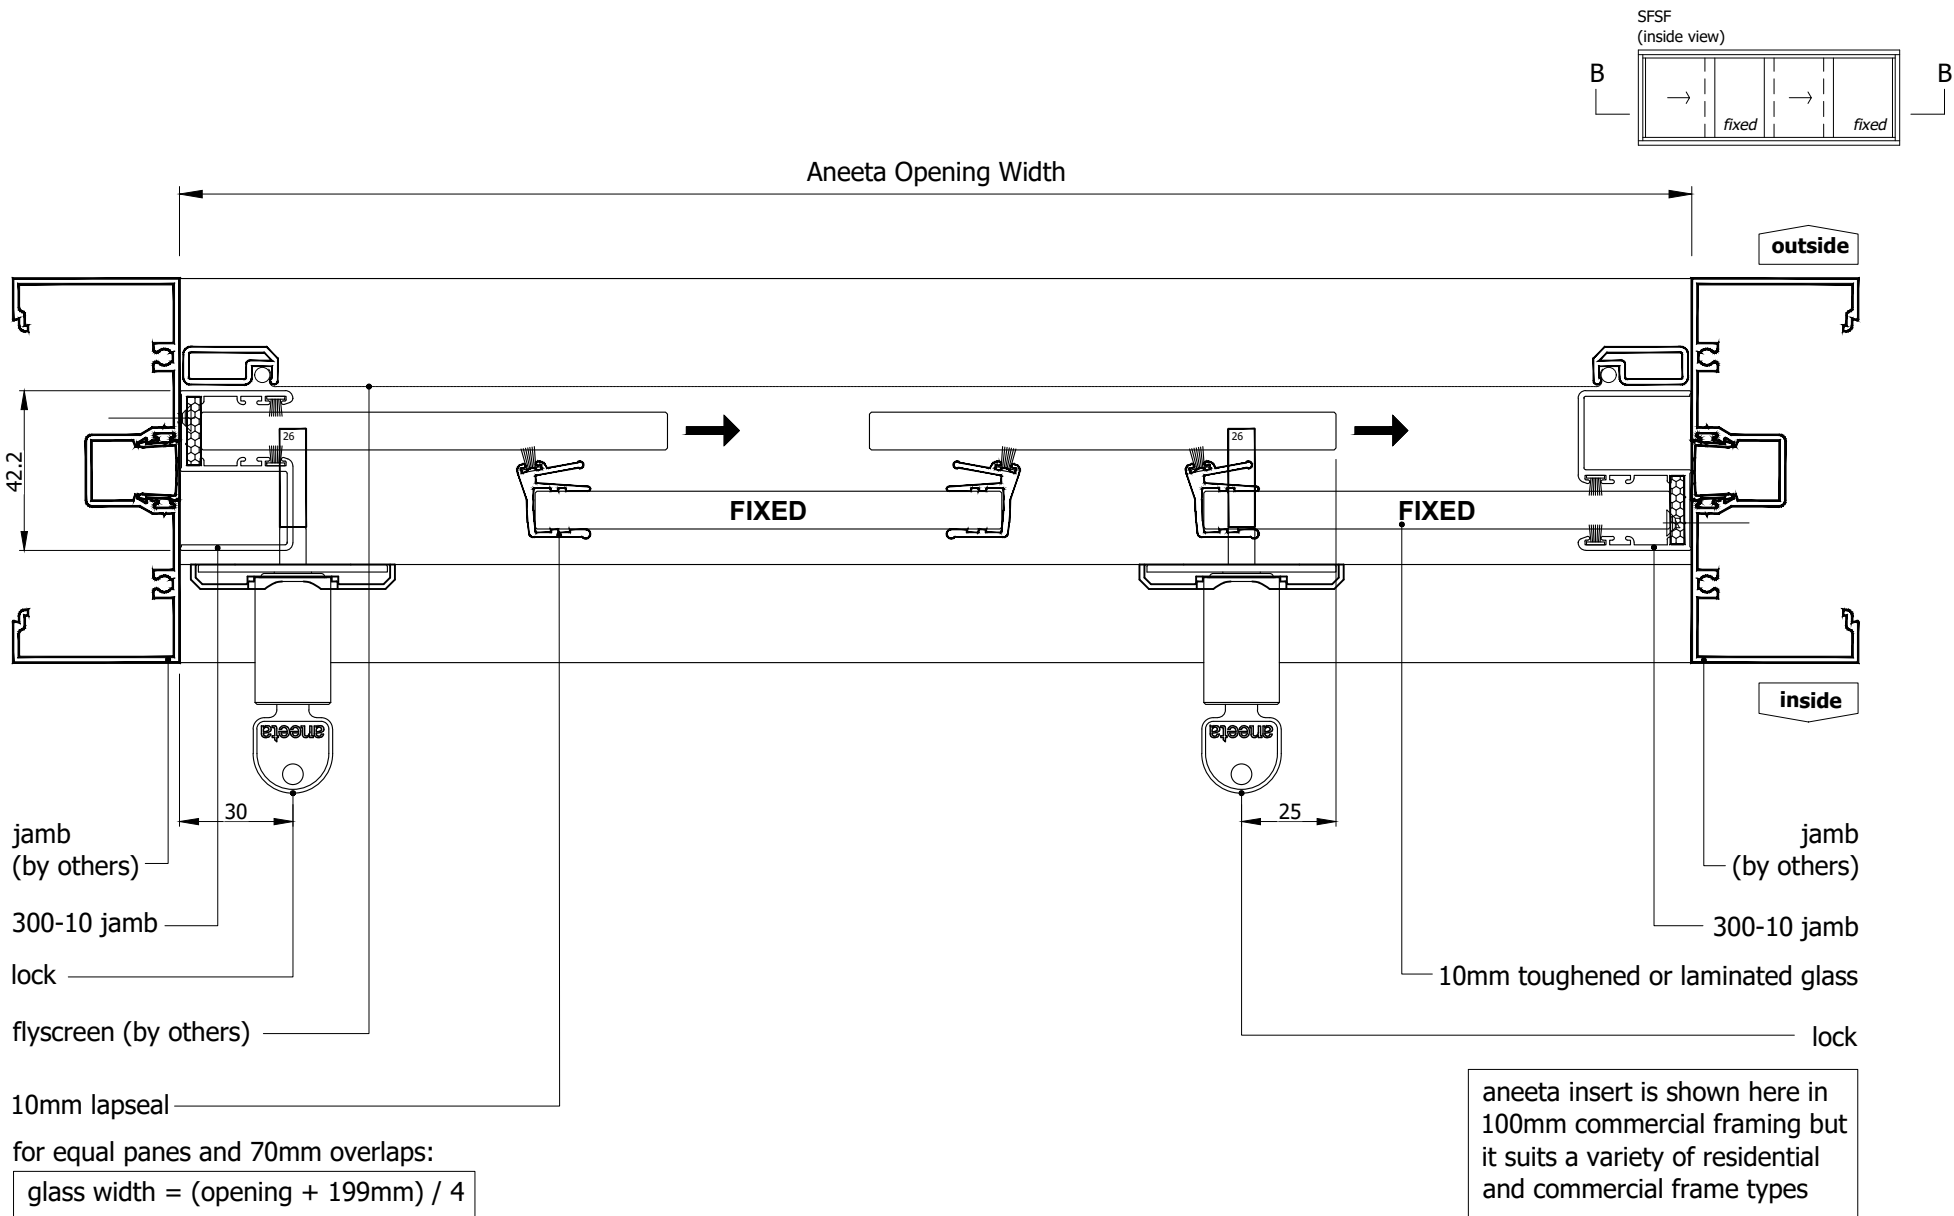


N:\Documentation\Website Downloads\2. Aluminium Frames\3. Horizontal\HS 4P10 A (D) - 4 pane 10mm sashless horizontal slider in aluminium frames SFSF, SFSF, FSSF.dwg



IF IN DOUBT ASK - DO NOT SCALE DRAWING

Proprietary and confidential The information contained in this drawing is the sole property of Aneeta Australia. Any reproduction in part or as a whole, without the written permission of Aneeta Australia is prohibited.	Rev	Description	Approved By	Date	Title: 4 pane 10mm sashless horizontal slider in aluminium frames SFSF configuration with 300-10 jambs horizontal section B-B Drwn:- Chk: Date: - Scale:1:2@A4 Sheet 6 of 14 Revision: D				Material: in Aluminium Frame Finish: Die/Part: Dwg No: HS 4P10 A
	D	Update layout	SE	Apr2024					
	C	Update lock and extension pins	SE	Dec2020					
	B	-	-	-					
	A	-	-	-					

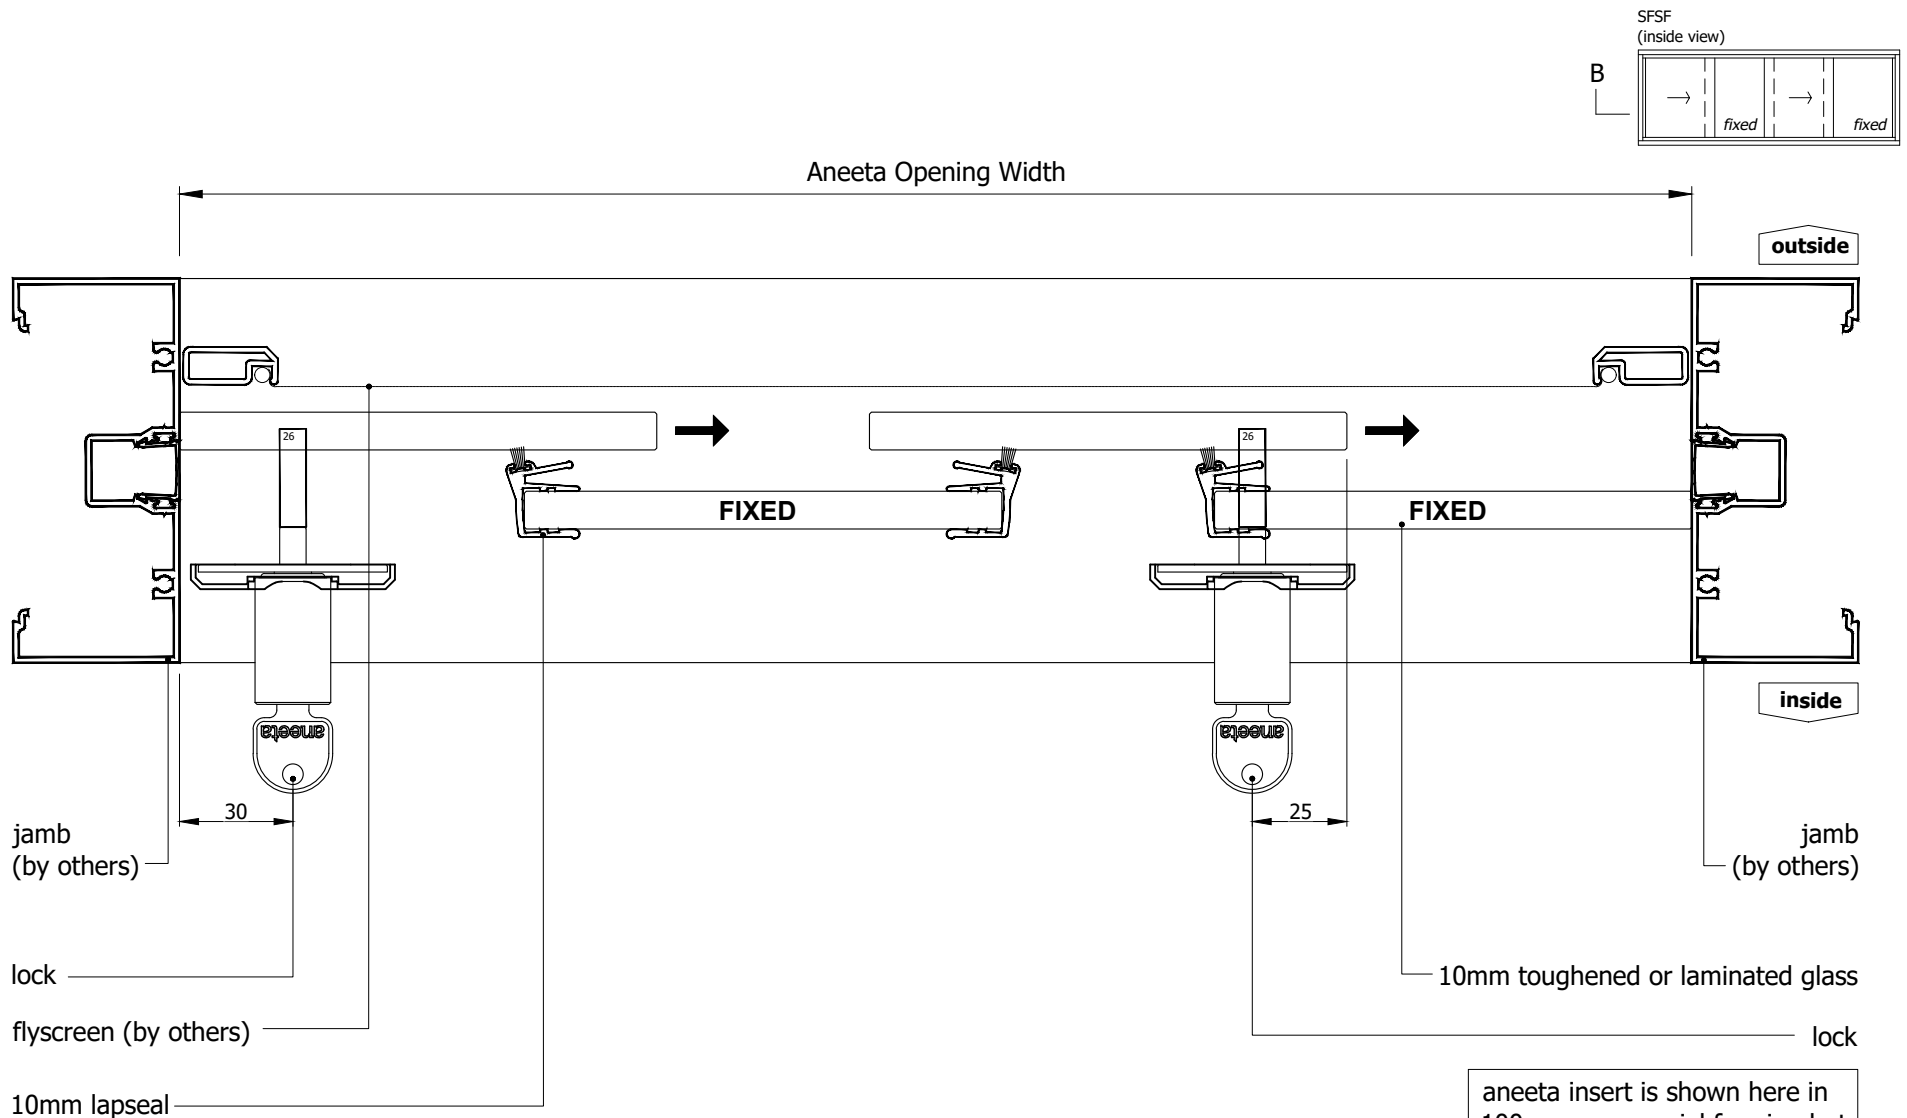


for equal panes and 70mm overlaps:


$$\text{glass width} = (\text{opening} + 204\text{mm}) / 4$$


aneeta insert is shown here in 100mm commercial framing but it suits a variety of residential and commercial frame types

N:\Documentation\Website Downloads\2. Aluminium Frames\3. Horizontal\HS 4P10 A (D) - 4 pane 10mm sashless horizontal slider in aluminium frames SFSF, SFSF, FSSF.dwg

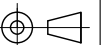

IF IN DOUBT ASK - DO NOT SCALE DRAWING


Proprietary and confidential	Rev			Description		Approved By		Date		Title: 4 pane 10mm sashless horizontal slider in aluminium frames SFSF configuration with no jamb profiles horizontal section B-B	 949 Stud Road, Rowville VIC 3178, ABN 80 062 883 729	Material: in Aluminium Frame	
	D	Update layout			SE	Apr2024		Finish:					
	C	Update lock and extension pins			SE	Dec2020		Die/Part:					
	B	-			-	-		Dwg No: HS 4P10 A					
	A	-			-	-							
									Drwn:-			Chk:	Date: -

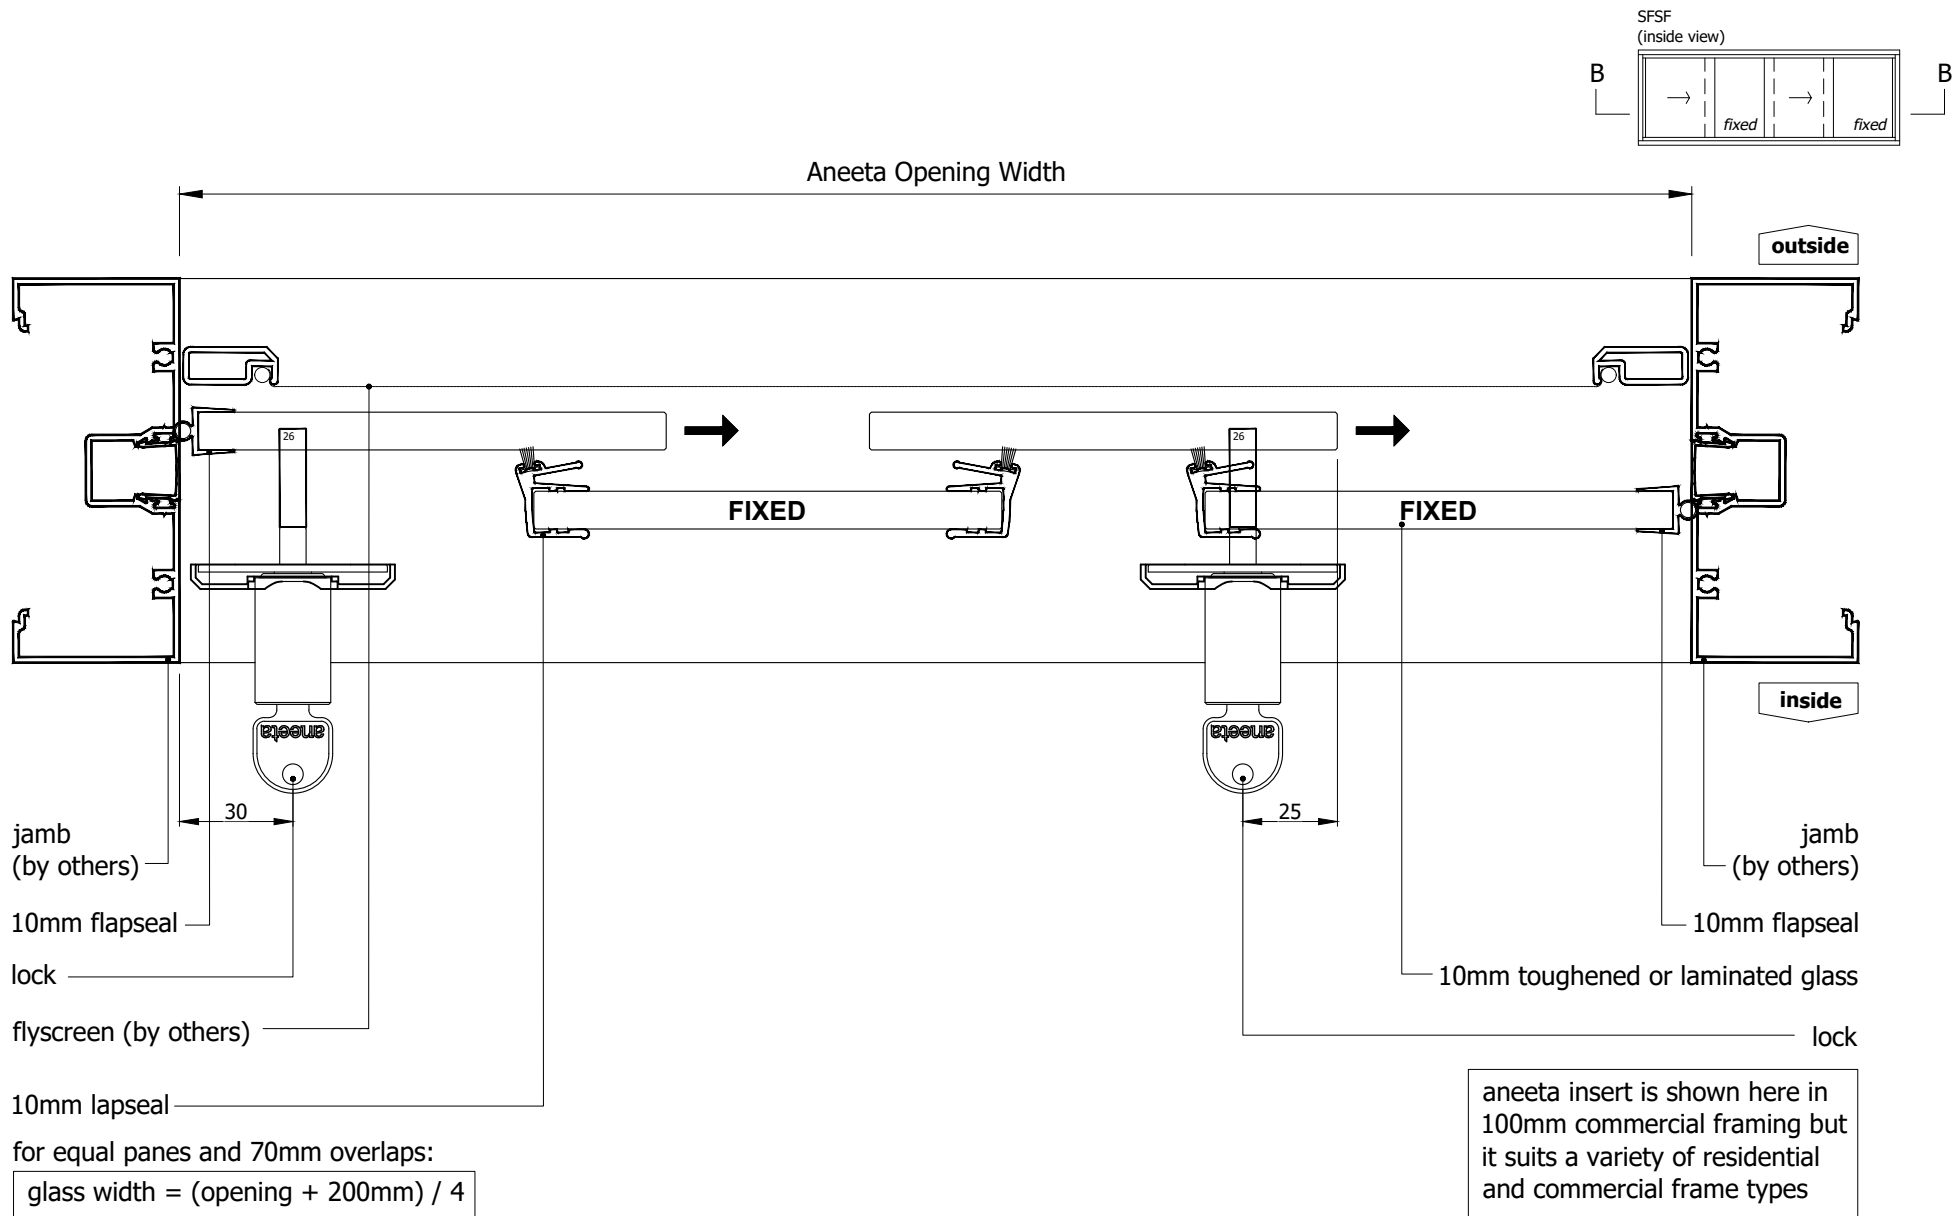


N:\Documentation\Website Downloads\2. Aluminium Frames\3. Horizontal\HS 4P10 A (D) - 4 pane 10mm sashless horizontal slider in aluminium frames SFSF, SFSF, FSSF.dwg



IF IN DOUBT ASK - DO NOT SCALE DRAWING


<div>Proprietary and confidential</div> <div>The information contained in this drawing is the sole property of Aneeta Australia. Any reproduction in part or as a whole, without the written permission of Aneeta Australia is prohibited.</div>	Rev	Description	Approved		Title: 4 pane 10mm sashless horizontal slider in aluminium frames SFSF configuration with 10mm flapseals at jambs horizontal section B-B				<div> 949 Stud Road, Rowville VIC 3178, ABN 80 062 883 729</div>		Material:	
	D	Update layout	SE	Apr2024							in Aluminium Frame	
	C	Update lock and extension pins	SE	Dec2020	Finish:							
	B	-	-	-	Die/Part:							
	A	-	-	-	Dwg No: HS 4P10 A							
					Drwn:-	Chk:	Date: -	Scale:1:2@A4			Sheet 8 of 14	Revision: D

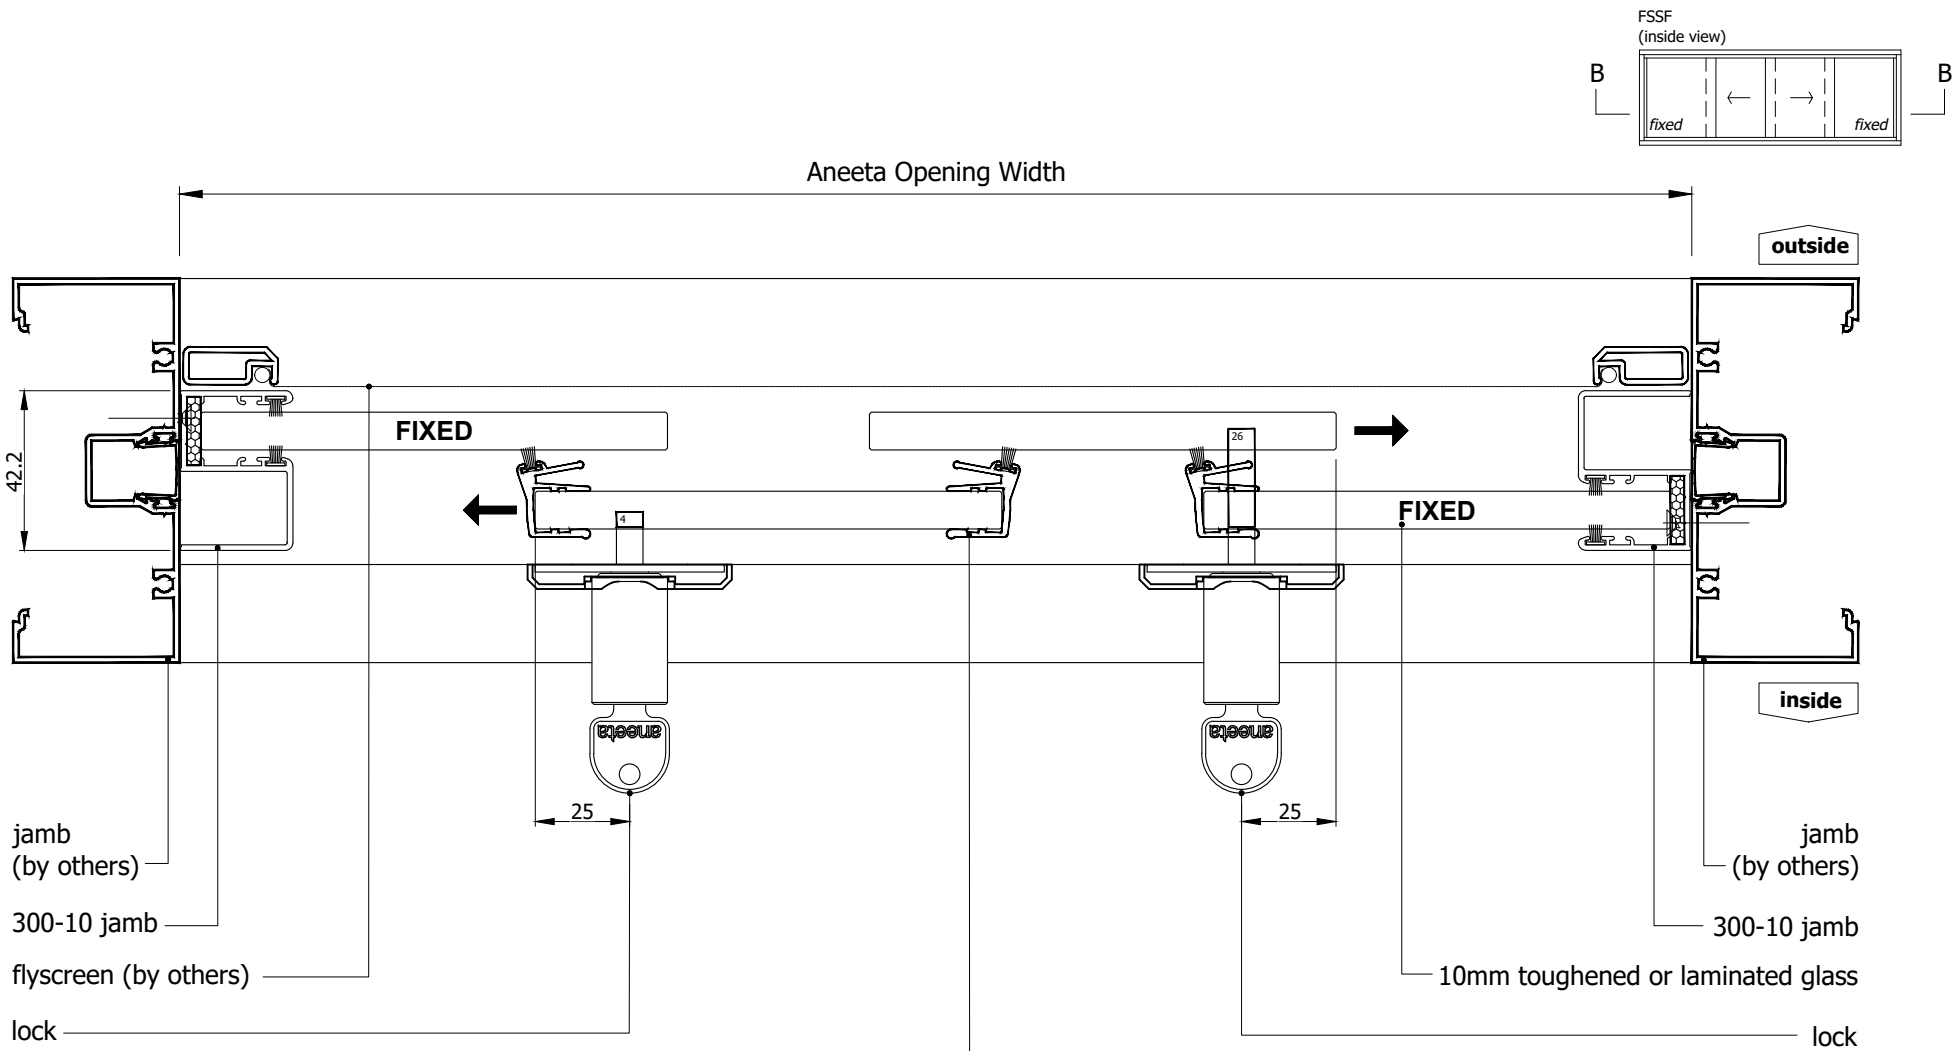


N:\Documentation\Website Downloads\2. Aluminium Frames\3. Horizontal\HS 4P10 A (D) - 4 pane 10mm sashless horizontal slider in aluminium frames FSSSF, SFSF, FSSSF.dwg



IF IN DOUBT ASK - DO NOT SCALE DRAWING

<div>Proprietary and confidential</div> <div>The information contained in this drawing is the sole property of Aneeta Australia. Any reproduction in part or as a whole, without the written permission of Aneeta Australia is prohibited.</div>	Rev	Description	Approved		<div>Title: 4 pane 10mm sashless horizontal slider in aluminium frames FSSF configuration with middle panes overlapping, 300-10 jambs horizontal section B-B</div> <div> 949 Stud Road, Rowville VIC 3178, ABN 80 062 883 729</div>				Material: in Aluminium Frame	
	D	Update layout	SE	Apr2024					Finish:	
	C	Update lock and extension pins	SE	Dec2020					Die/Part:	
	B	-	-	-					Dwg No: HS 4P10 A	
	A	-	-	-						
					Drwn:-	Chk:	Date: -	Scale:1:2@A4	Sheet 9 of 14	Revision: D

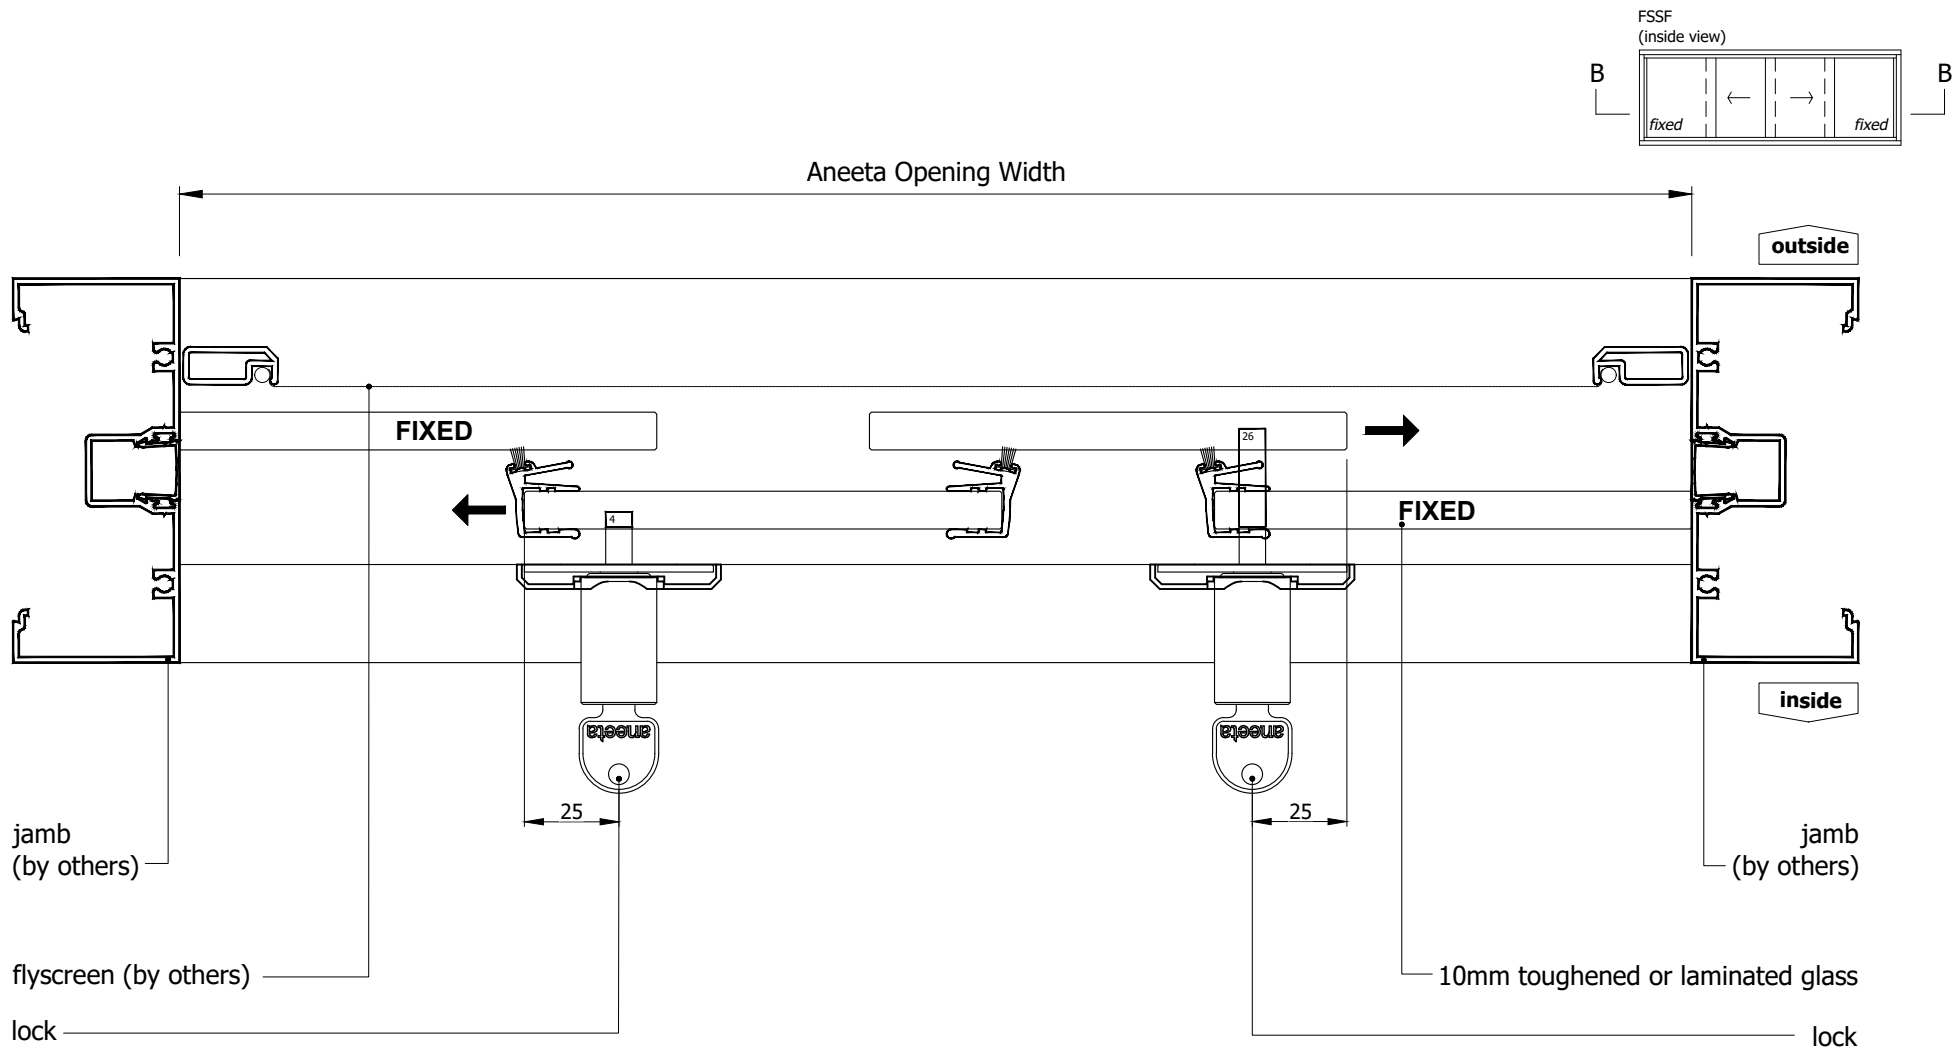


for equal panes and 70mm overlaps:

$$\text{glass width} = (\text{opening} + 204\text{mm}) / 4$$

aneeta insert is shown here in 100mm commercial framing but it suits a variety of residential and commercial frame types

N:\Documentation\Website Downloads\2. Aluminium Frames\3. Horizontal\HS 4P10 A (D) - 4 pane 10mm sashless horizontal slider in aluminium frames FSSF, SFSF, FSSF.dwg

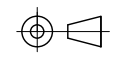


IF IN DOUBT ASK - DO NOT SCALE DRAWING

Proprietary and confidential The information contained in this drawing is the sole property of Aneeta Australia. Any reproduction in part or as a whole, without the written permission of Aneeta Australia is prohibited.	Rev	Description	Approved By	Date	Title: 4 pane 10mm sashless horizontal slider in aluminium frames FSSF configuration with middle panes overlap, no jamb profiles horizontal section B-B Drwn:- Chk: Date: - Scale:1:2@A4 Sheet 10 of 14 Revision: D				Material: in Aluminium Frame Finish: Die/Part: Dwg No: HS 4P10 A
	D	Update layout	SE	Apr2024					
	C	Update lock and extension pins	SE	Dec2020					
	B	-	-	-					
	A	-	-	-					




949 Stud Road, Rowville VIC 3178, ABN 80 062 883 729

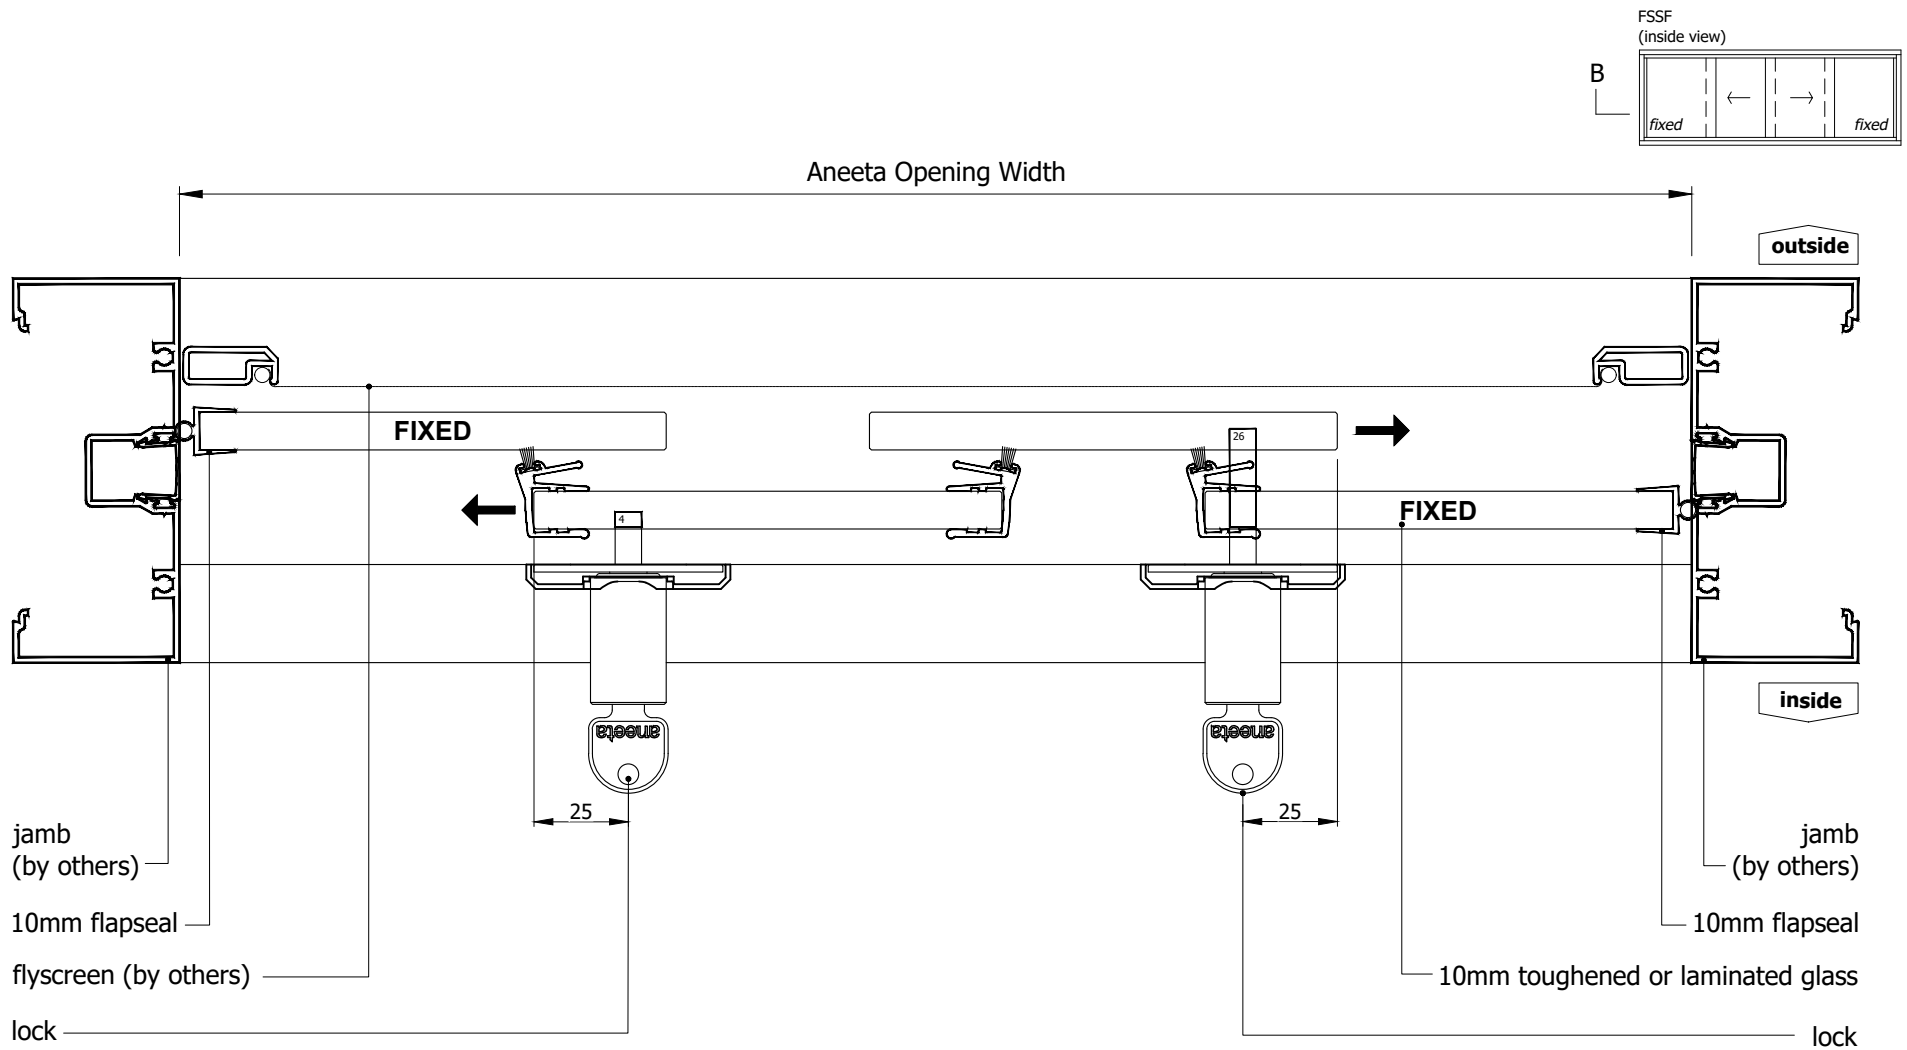


for equal panes and 70mm overlaps:

$$\text{glass width} = (\text{opening} + 200\text{mm}) / 4$$

N:\Documentation\Website Downloads\2. Aluminium Frames\3. Horizontal\HS 4P10 A (D) - 4 pane 10mm sashless horizontal slider in aluminium frames FSSF, SFSF, FSSF.dwg

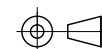


IF IN DOUBT ASK - DO NOT SCALE DRAWING

Proprietary and confidential The information contained in this drawing is the sole property of Aneeta Australia. Any reproduction in part or as a whole, without the written permission of Aneeta Australia is prohibited.	Rev	Description	Approved By	Date	Title: 4 pane 10mm sashless horizontal slider in aluminium frames FSSF configuration with middle panes overlap, flapseals jambs horizontal section B-B			 949 Stud Road, Rowville VIC 3178, ABN 80 062 883 729			Material: in Aluminium Frame Finish: Die/Part: Dwg No: HS 4P10 A	
	D	Update layout	SE	Apr2024								
	C	Update lock and extension pins	SE	Dec2020								
	B	-	-	-								
	A	-	-	-								
					Drwn:-	Chk:	Date: -	Scale:1:2@A4	Sheet 11 of 14	Revision: D		

INTERNAL USE ONLY

Aneeta Opening Width

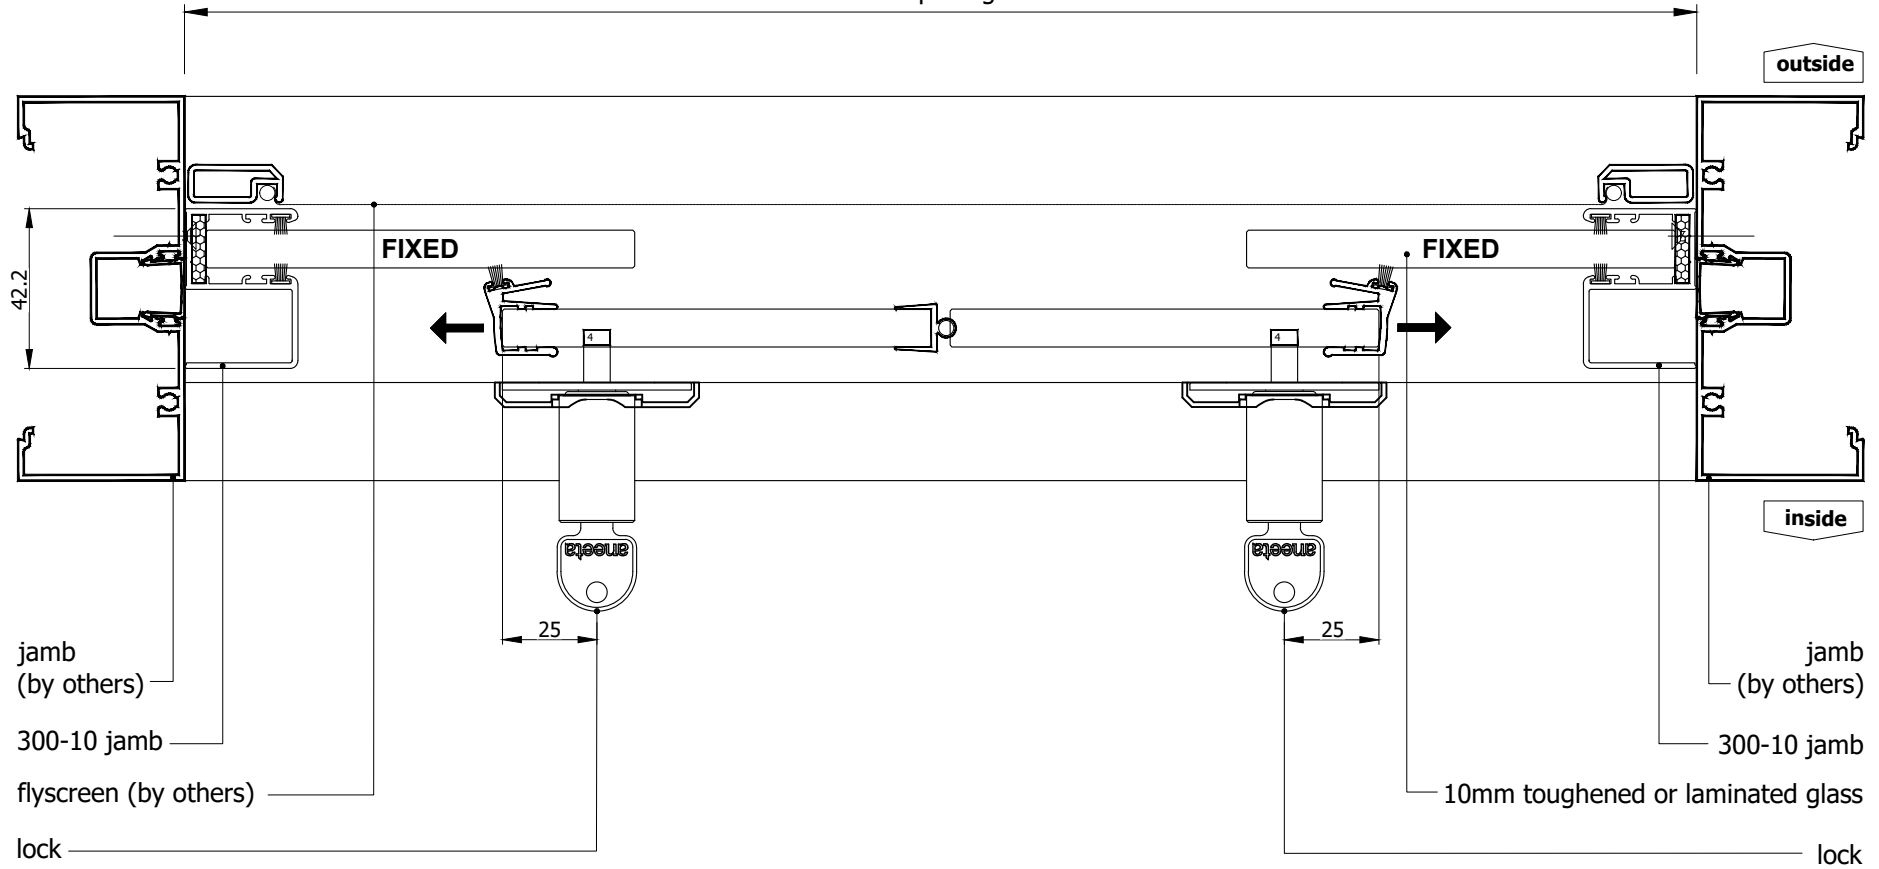

for equal panes and 70mm overlaps:

$$\text{glass width} = (\text{opening} + 124\text{mm}) / 4$$

aneeta insert is shown here in 100mm commercial framing but it suits a variety of residential and commercial frame types

IF IN DOUBT ASK - DO NOT SCALE DRAWING

Proprietary and confidential
The information contained in this drawing is the sole property of Aneeta Australia. Any reproduction in part or as a whole, without the written permission of Aneeta Australia is prohibited.

Rev	Description	Approved By	Date
D	Update layout	SE	Apr2024
C	Update lock and extension pins	SE	Dec2020
B	-	-	-
A	-	-	-

Title:
4 pane 10mm sashless horizontal slider in aluminium frames
FSSF configuration
with flapseal at middle, 300-10 jambs
horizontal section B-B

Drwn:-

Chk:

Date: -

Scale:1:2@A4

Sheet 12 of 14

Revision: D



949 Stud Road, Rowville VIC 3178, ABN 80 062 883 729

Material: in Aluminium Frame

Finish:


Die/Part:

Dwg No: HS 4P10 A


N:\Documentation\Website Downloads\2. Aluminium Frames\3. Horizontal\HS 4P10 A (D) - 4 pane 10mm sashless horizontal slider in aluminium frames FSSF, SFSF, FSSF.dwg



INTERNAL USE ONLY

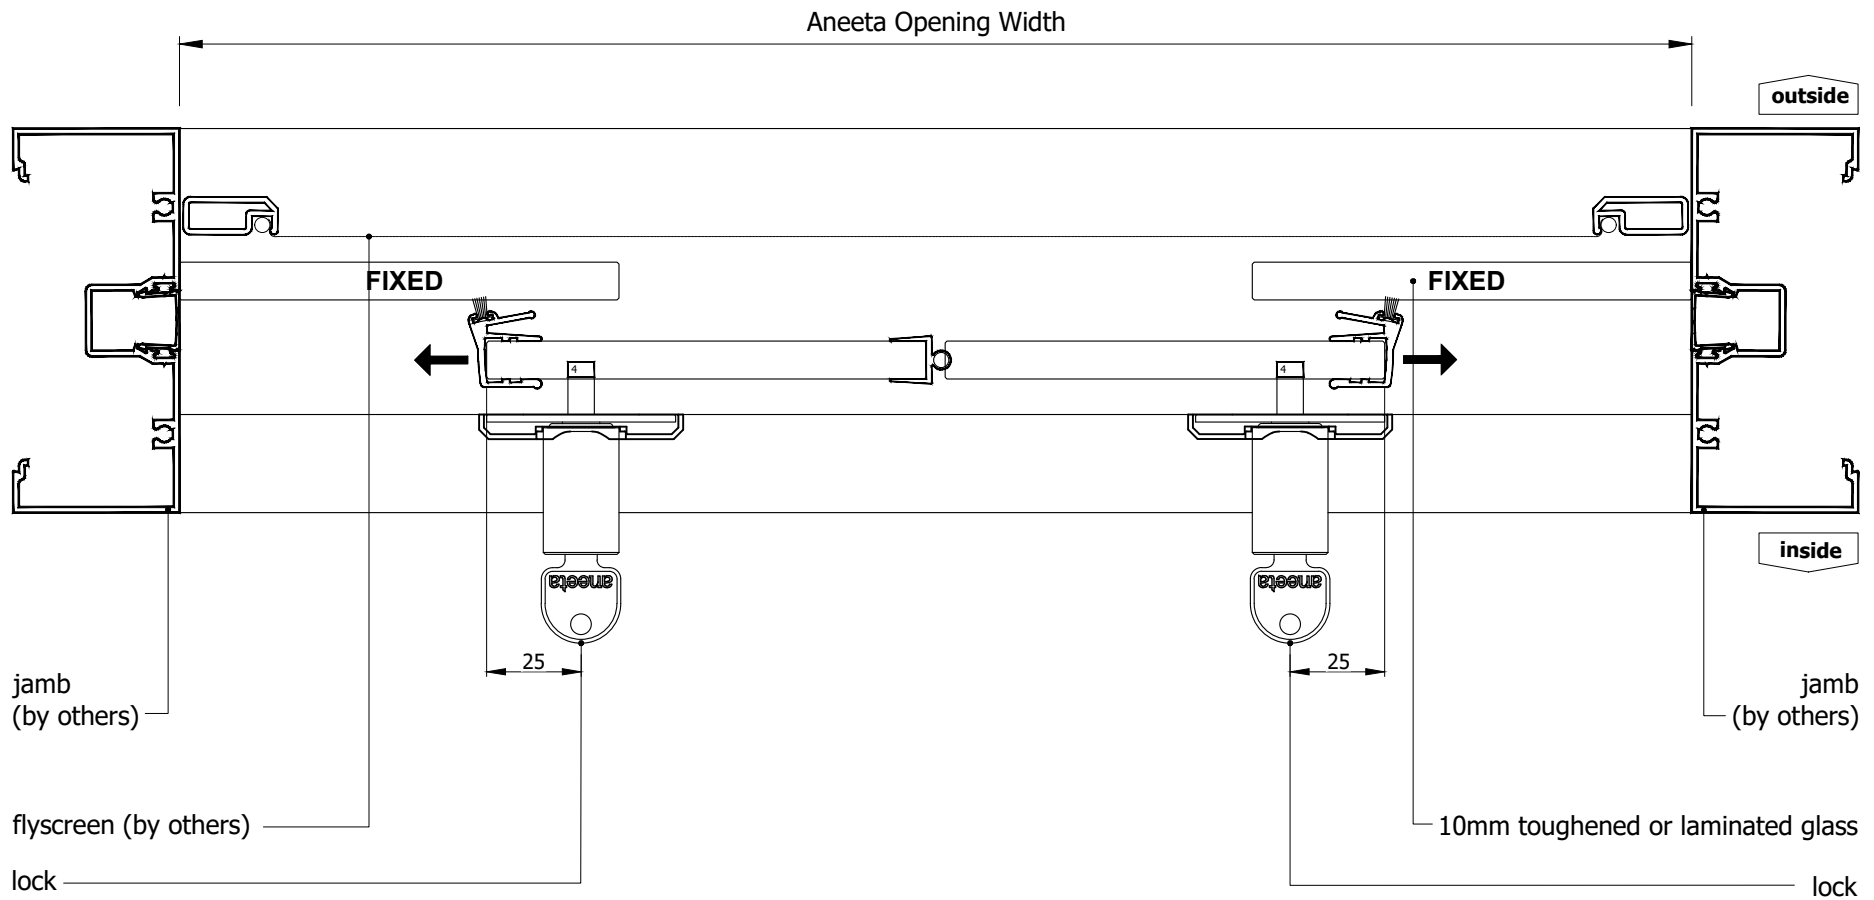

FSSF internal only
(inside view)

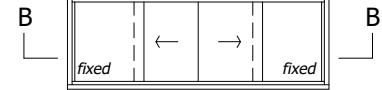


for equal panes and 70mm overlaps:

$$\text{glass width} = (\text{opening} + 135\text{mm}) / 4$$

aneeta insert is shown here in 100mm commercial framing but it suits a variety of residential and commercial frame types


IF IN DOUBT ASK - DO NOT SCALE DRAWING

Proprietary and confidential	Rev			Description			Approved		Title: 4 pane 10mm sashless horizontal slider in aluminium frames FSSF configuration with flapseal at middle, no jamb profiles horizontal section B-B	 949 Stud Road, Rowville VIC 3178, ABN 80 062 883 729	Material: in Aluminium Frame		
	D			Update layout			SE Apr2024				Finish:		
	C			Update lock and extension pins			SE Dec2020				Die/Part:		
	B			-			-				Dwg No: HS 4P10 A		
	A			-			-						
The information contained in this drawing is the sole property of Aneeta Australia. Any reproduction in part or as a whole, without the written permission of Aneeta Australia is prohibited.								Drwn:-	Chk:	Date: -	Scale:1:2@A4	Sheet 13 of 14	Revision: D

N:\Documentation\Website Downloads\2. Aluminium Frames\3. Horizontal\HS 4P10 A (D) - 4 pane 10mm sashless horizontal slider in aluminium frames FSSF, SFSF, FSSF.dwg



Aneeta Opening Width

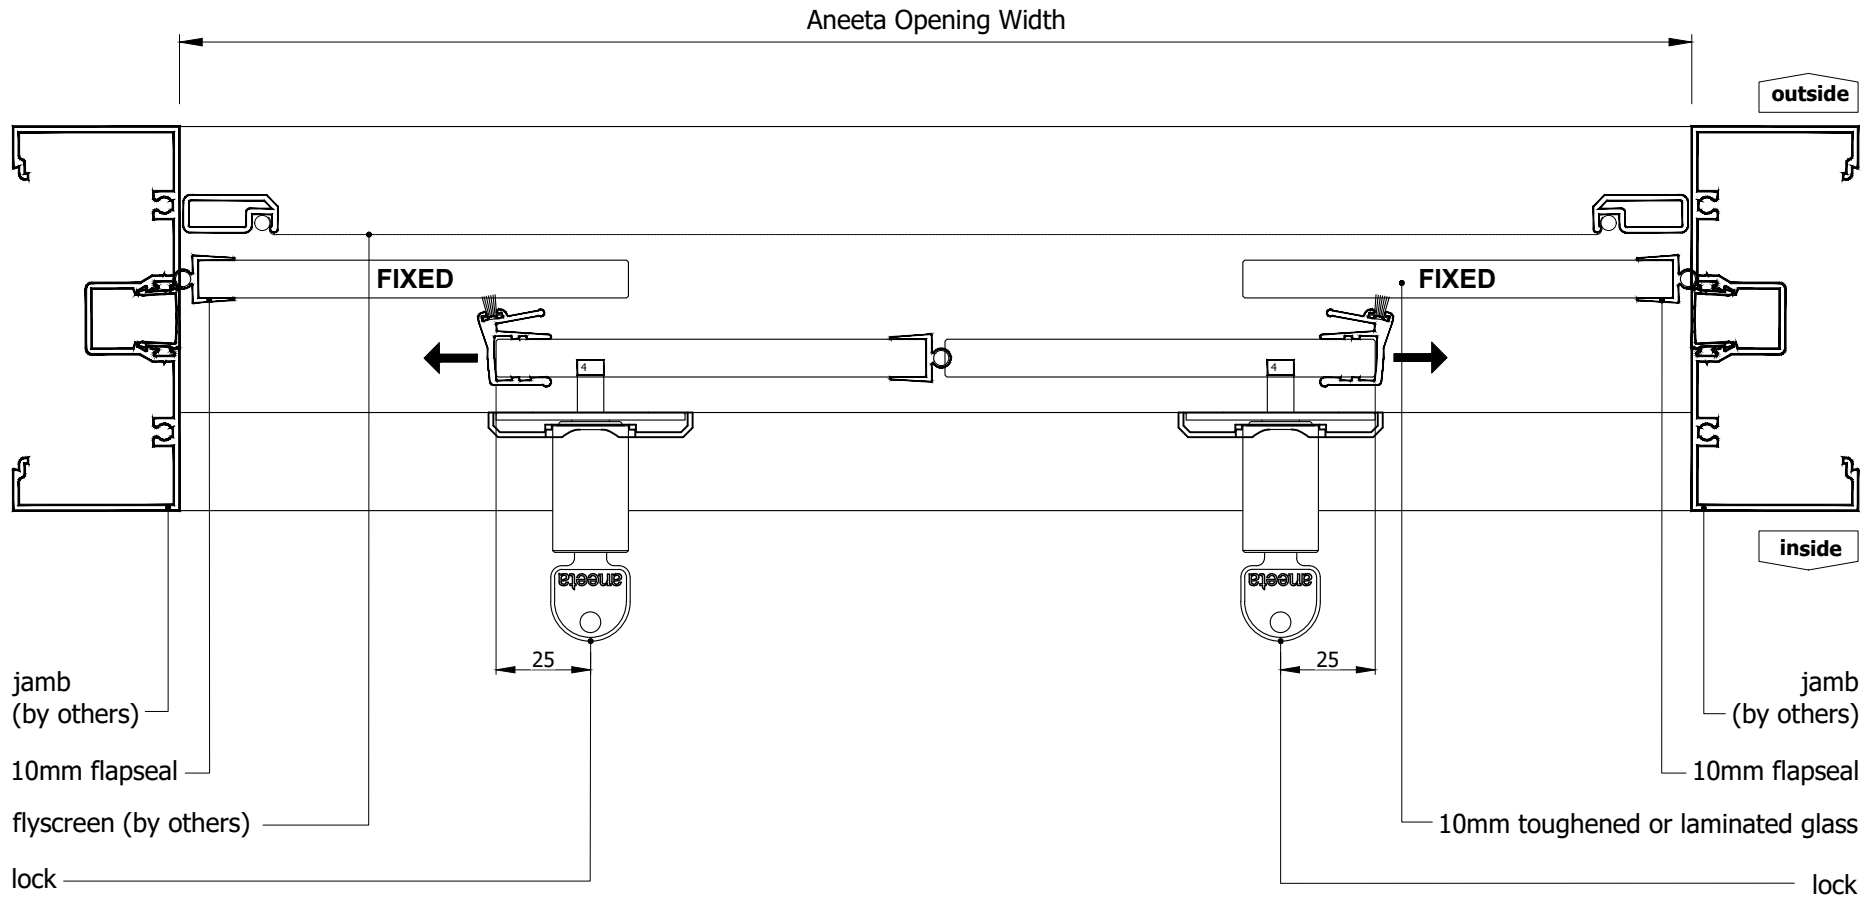
$$\text{glass width} = (\text{opening} + 125\text{mm}) / 4$$

aneeta insert is shown here in 100mm commercial framing but it suits a variety of residential and commercial frame types

FSSF internal only
(inside view)

E

E


outside

inside

IF IN DOUBT ASK - DO NOT SCALE DRAWING



slider in aluminium frames FSFS, SFSF, FSSF.dwg

<p>Proprietary and confidential</p> <p>The information contained in this drawing is the sole property of Aneeta Australia. Any reproduction in part or as a whole, without the written permission of Aneeta Australia is prohibited.</p>	Rev	Description	Approved		<p>Title:</p> <p>4 pane 10mm sashless horizontal slider in aluminium frames</p> <p>FSSF configuration</p> <p>with flapseal at middle, 10mm flapseals jambs</p> <p>horizontal section B-B</p> <div><p>949 Stud Road, Rowville VIC 3178, ABN 80 062 883 729</p></div>	<p>Material:</p> <p>in Aluminium Frame</p> <p>Finish:</p> <p>Die/Part:</p> <p>Dwg No: HS 4P10 A</p>			
	D	Update layout	SE	Apr2024					
	C	Update lock and extension pins	SE	Dec2020					
	B	-	-	-					
	A	-	-	-					
				Drwn:-	Chk:	Date: -	Scale:1:2@A4	Sheet 14 of 14	Revision: D