

Table of Contents


Page	View	Sliding Configuration	Jamb Type
2	Vertical Section	FSF / SFS	-
3	Horizontal Section	FSF	300-22 jamb profiles
4	Horizontal Section	FSF	No jamb profiles
5	Horizontal Section	SFS	300-22 jamb profiles
6	Horizontal Section	SFS	No jamb profiles


N:\Documentation\Website Downloads\2. Aluminium Frames\3. Horizontal\HS 3P22 A (F) - 3 pane 22mm DOUBLE GLAZED sashless horizontal slider in aluminium frames FSF, SFS.dwg

Rev	Description	Approved	
		By	Date
D	Update layout	SE	Apr2024
C	Update locks & extension pins	SE	Dec2020
B	-	-	-
A	-	-	-




IF IN DOUBT ASK - DO NOT SCALE DRAWING

Proprietary and confidential The information contained in this drawing is the sole property of Aneeta Australia. Any reproduction in part or as a whole, without the written permission of Aneeta Australia is prohibited.	Title: 3 pane 22mm DOUBLE GLAZED sashless horizontal slider in aluminium frames FSF, SFS				 <small>949 Stud Road, Rowville VIC 3178, ABN 80 062 883 729</small>	Material: in Aluminium Frame	
	Drwn:-	Chk:	Date: -	Scale:	Sheet 1 of 6	Revision: F	Finish:
						Die/Part:	
						Dwg No: HS 3P22 A	

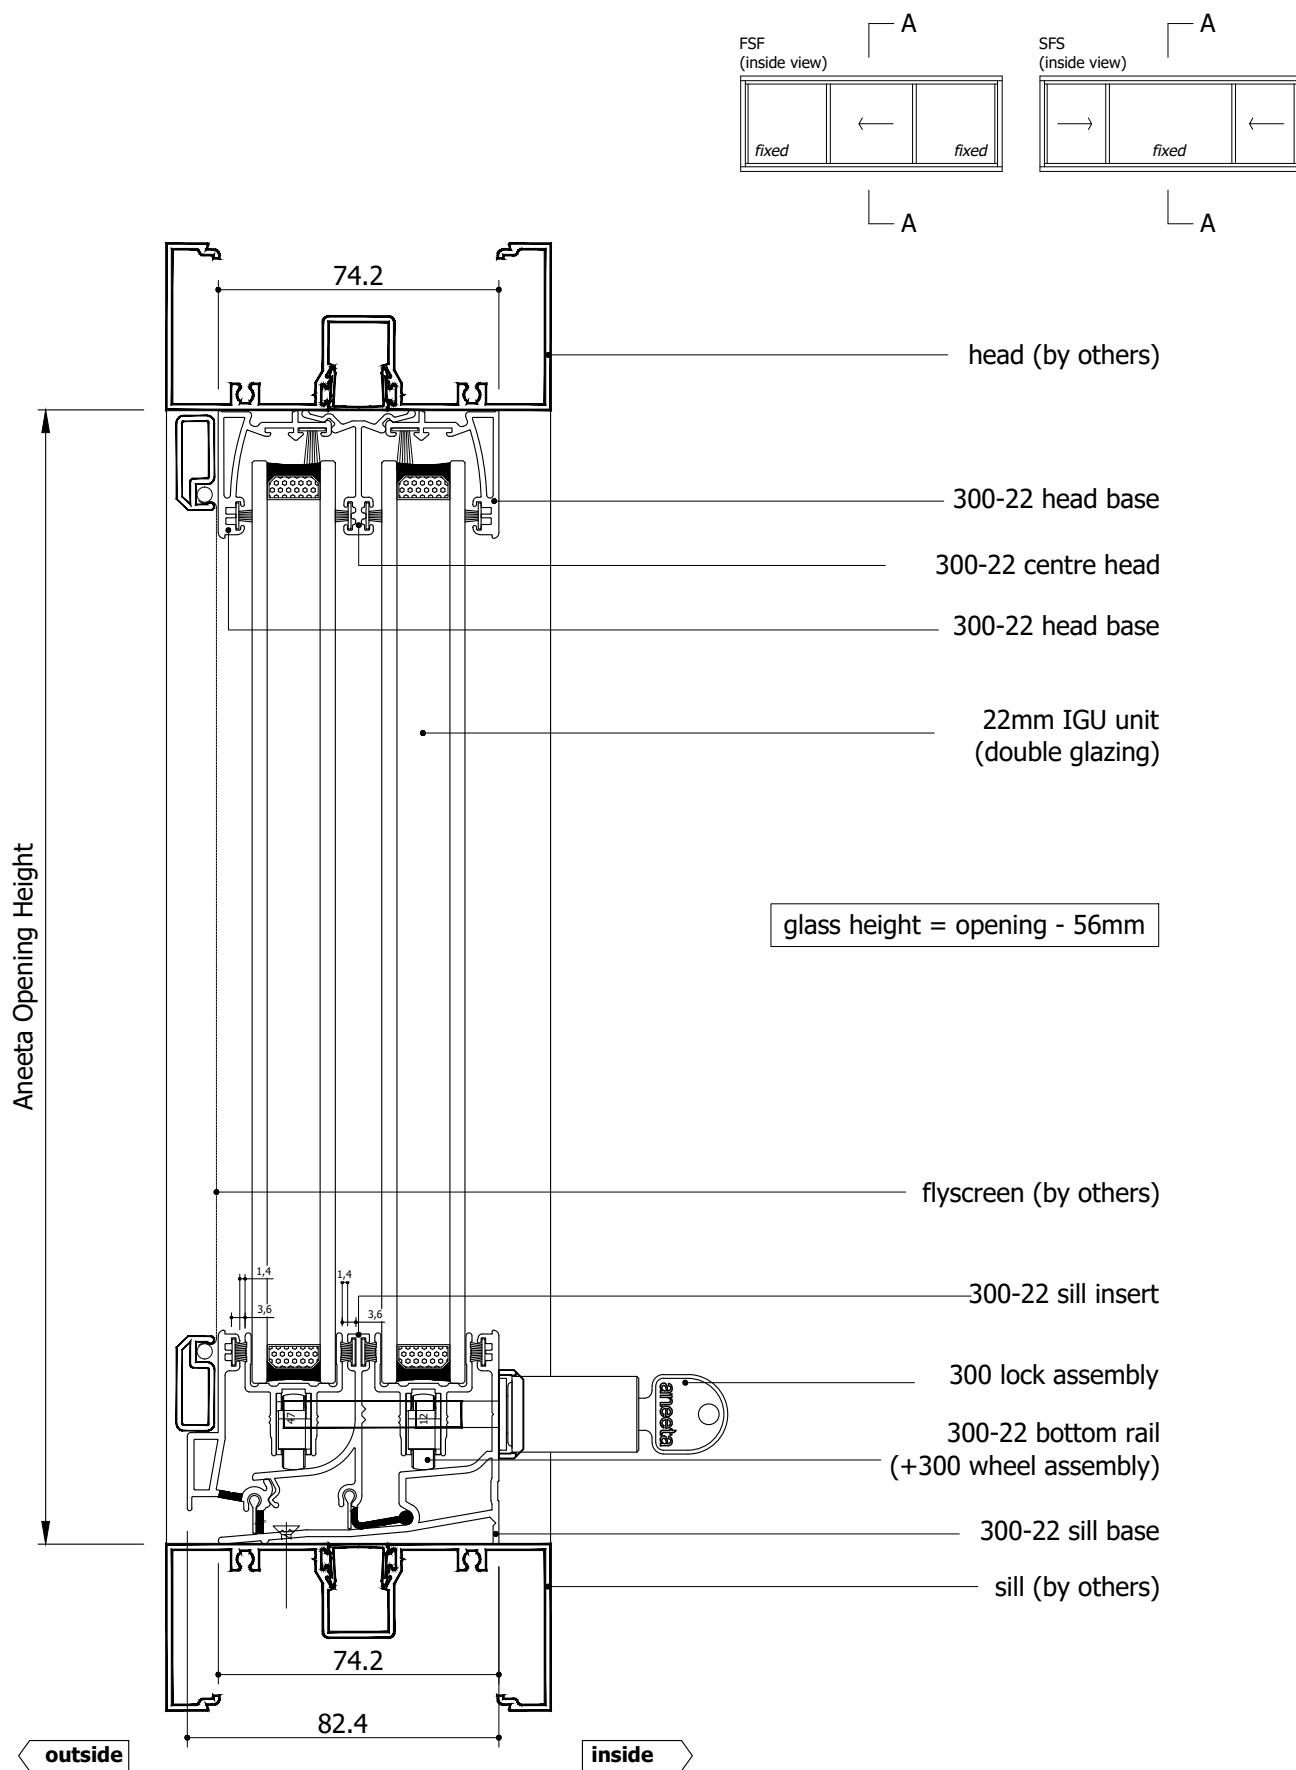


Rev	Description	Approved By	Date
D	Update layout	SE	Apr2024
C	Update locks & extension pins	SE	Dec2020
B	-	-	-
A	-	-	-

aneeta insert is shown here in 100mm commercial framing but it suits a variety of residential and commercial frame types


<div>Proprietary and confidential</div> <div>The information contained in this drawing is the sole property of Aneeta Australia. Any reproduction in part or as a whole, without the written permission of Aneeta Australia is prohibited.</div>	<div>Title: 3 pane 22mm DOUBLE GLAZED sashless horizontal slider in aluminium frames FSF, SFS</div> <div>configurations: FSF / SFS vertical section A-A</div>				<div> 949 Stud Road, Rowville VIC 3178, ABN 80 062 883 729</div>	<div>Material: in Aluminium Frame</div>	
						<div>Finish:</div>	
						<div>Die/Part:</div>	
						<div>Dwg No:</div>	
						<div>HS 3P22 A</div>	
<div>Drwn:-</div>	<div>Chk:</div>	<div>Date: -</div>	<div>Scale:1:2@A4</div>	<div>Sheet 2 of 6</div>	<div>Revision: F</div>		



IF IN DOUBT ASK - DO NOT SCALE DRAWING

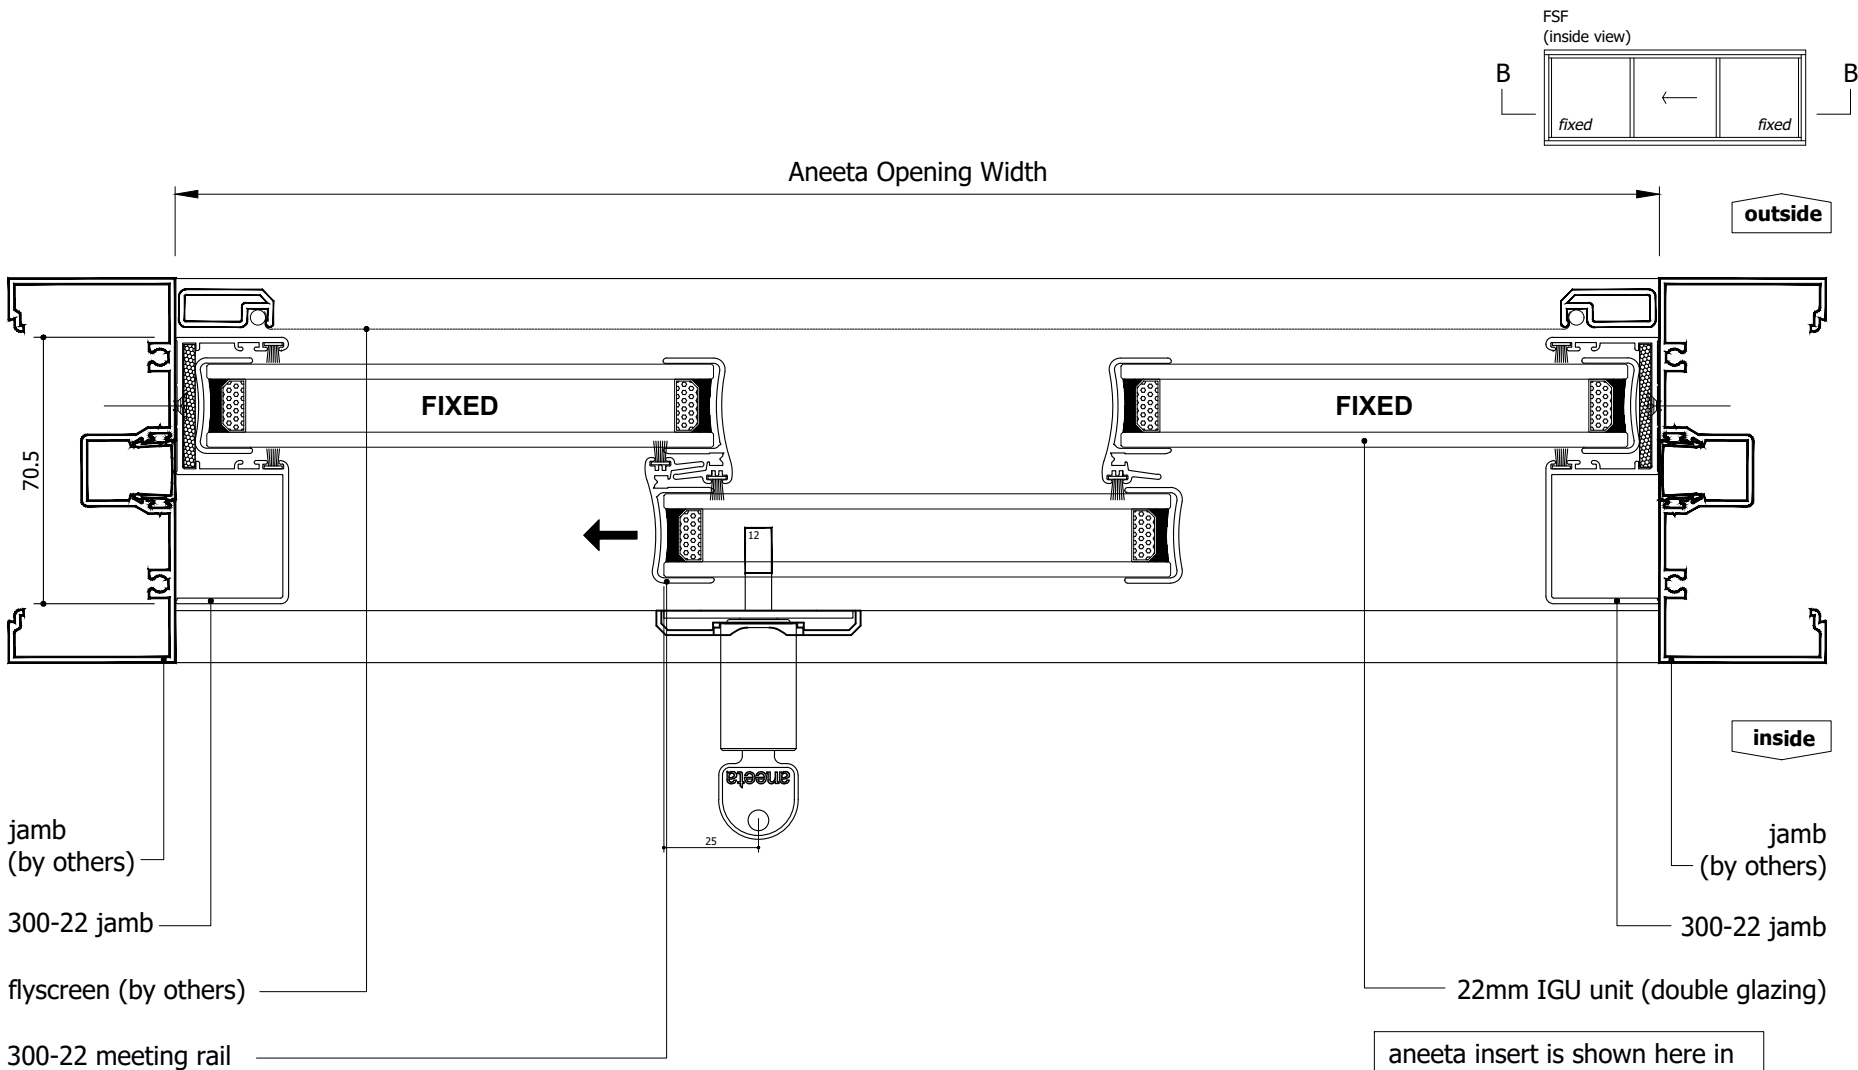


N:\Documentation\Website Downloads\2. Aluminium Frames\3. Horizontal\HS 3P22 A (F) - 3 pane 22mm DOUBLE GLAZED sashless horizontal slider in aluminium frames FSF, SFS.dwg

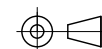

IF IN DOUBT ASK - DO NOT SCALE DRAWING


Proprietary and confidential The information contained in this drawing is the sole property of Aneeta Australia. Any reproduction in part or as a whole, without the written permission of Aneeta Australia is prohibited.	Rev	Description	Approved By	Date	Title: 3 pane 22mm DOUBLE GLAZED sashless horizontal slider in aluminium frames FSF, SFS FSF configuration with 300-22 jambs horizontal section B-B Drwn:- Chk: Date: - Scale: 1:2@A4 Sheet 3 of 6 Revision: F				Material: in Aluminium Frame Finish: Die/Part: Dwg No: HS 3P22 A
	D	Update layout	SE	Apr2024					
	C	Update locks & extension pins	SE	Dec2020					
	B	-	-	-					
	A	-	-	-					

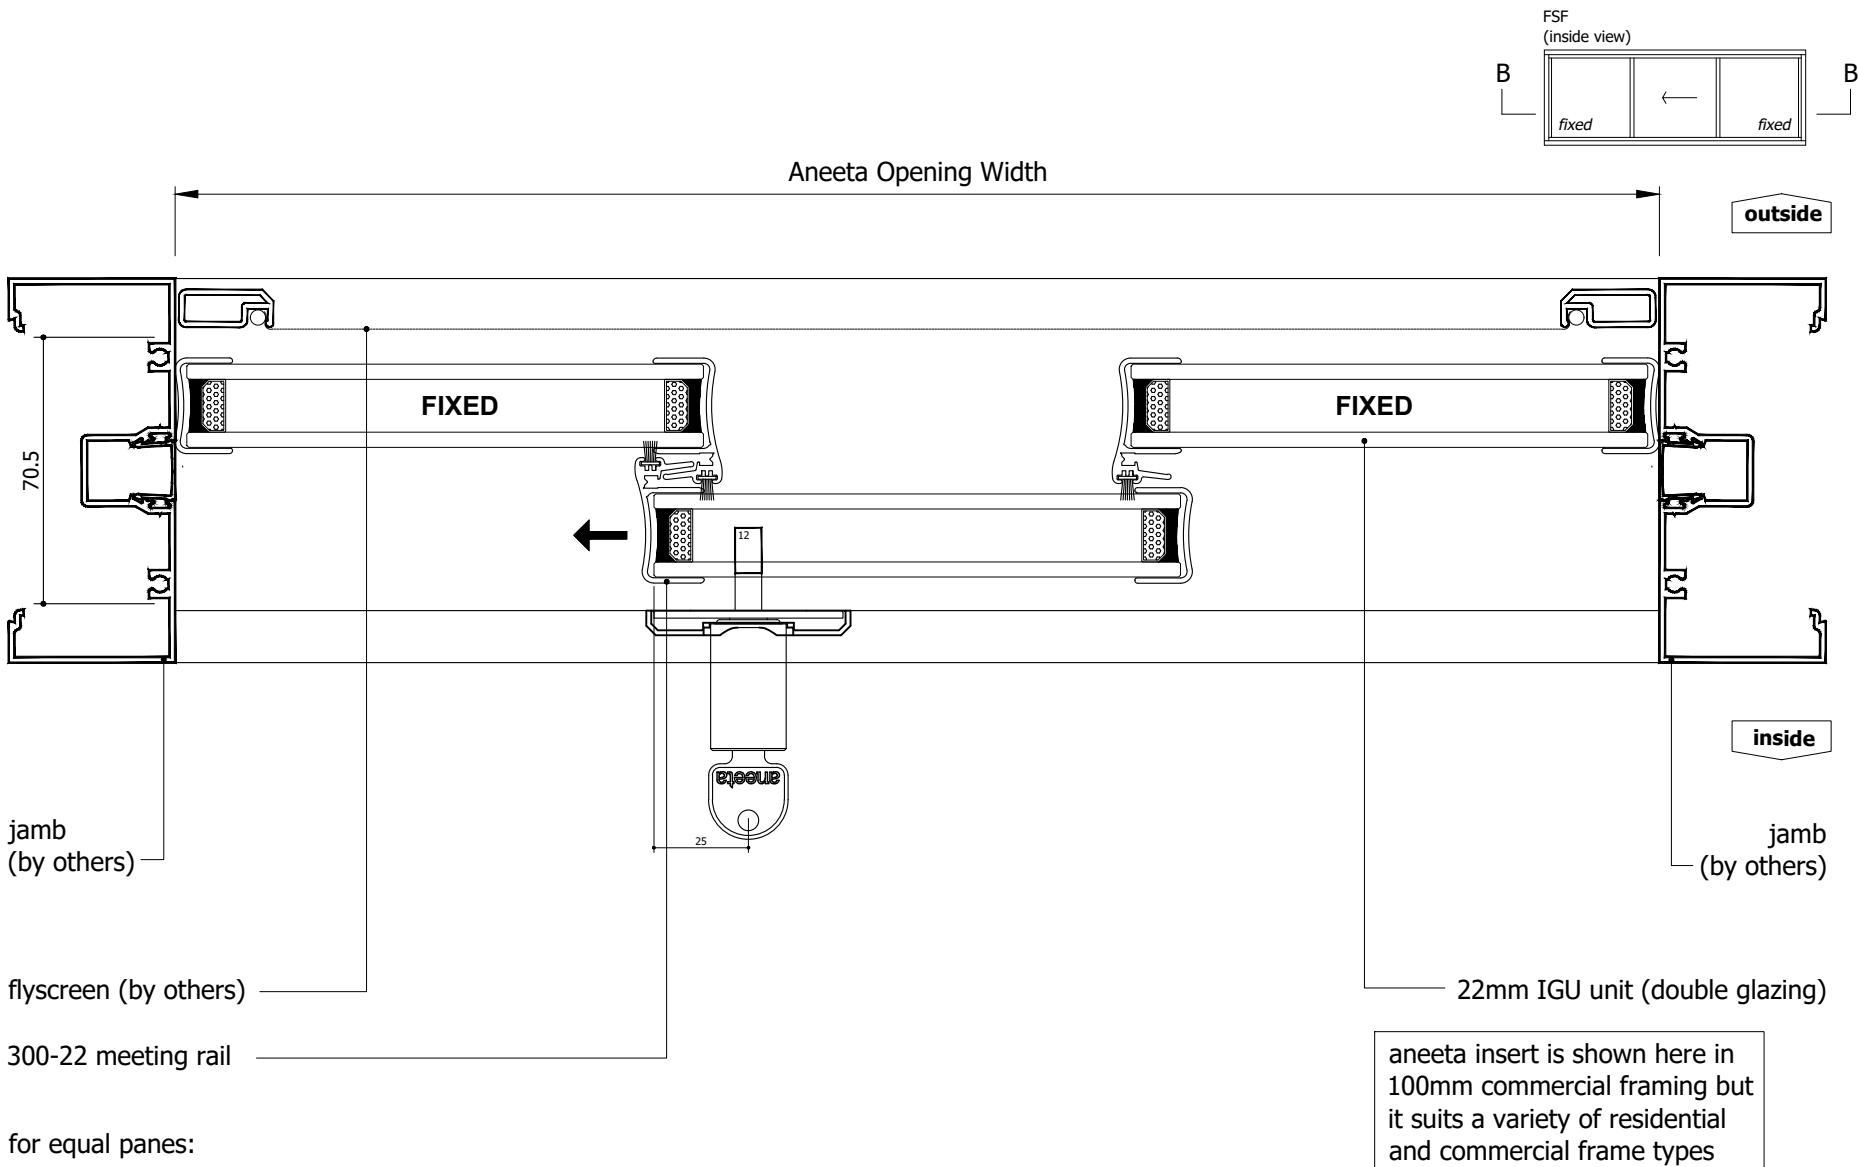


N:\Documentaton\Website Downloads\2. Aluminium Frames\3. Horizontal\HS 3P22 A (F) - 3 pane 22mm DOUBLE GLAZED sashless horizontal slider in aluminium frames FSF, SFS.dwg



IF IN DOUBT ASK - DO NOT SCALE DRAWING


Proprietary and confidential The information contained in this drawing is the sole property of Aneeta Australia. Any reproduction in part or as a whole, without the written permission of Aneeta Australia is prohibited.	Rev	Description	Approved By	Date	Title: 3 pane 22mm DOUBLE GLAZED sashless horizontal slider in aluminium frames FSF, SFS FSF configuration with no jamb profiles horizontal section B-B				 949 Stud Road, Rowville VIC 3178, ABN 80 062 883 729		Material: in Aluminium Frame	
	D	Update layout	SE	Apr2024							Finish:	
	C	Update locks & extension pins	SE	Dec2020							Die/Part:	
	B	-	-	-							Dwg No: HS 3P22 A	
	A	-	-	-								
						Drwn:-	Chk:	Date: -	Scale:1:2@A4	Sheet 4 of 6	Revision: F	

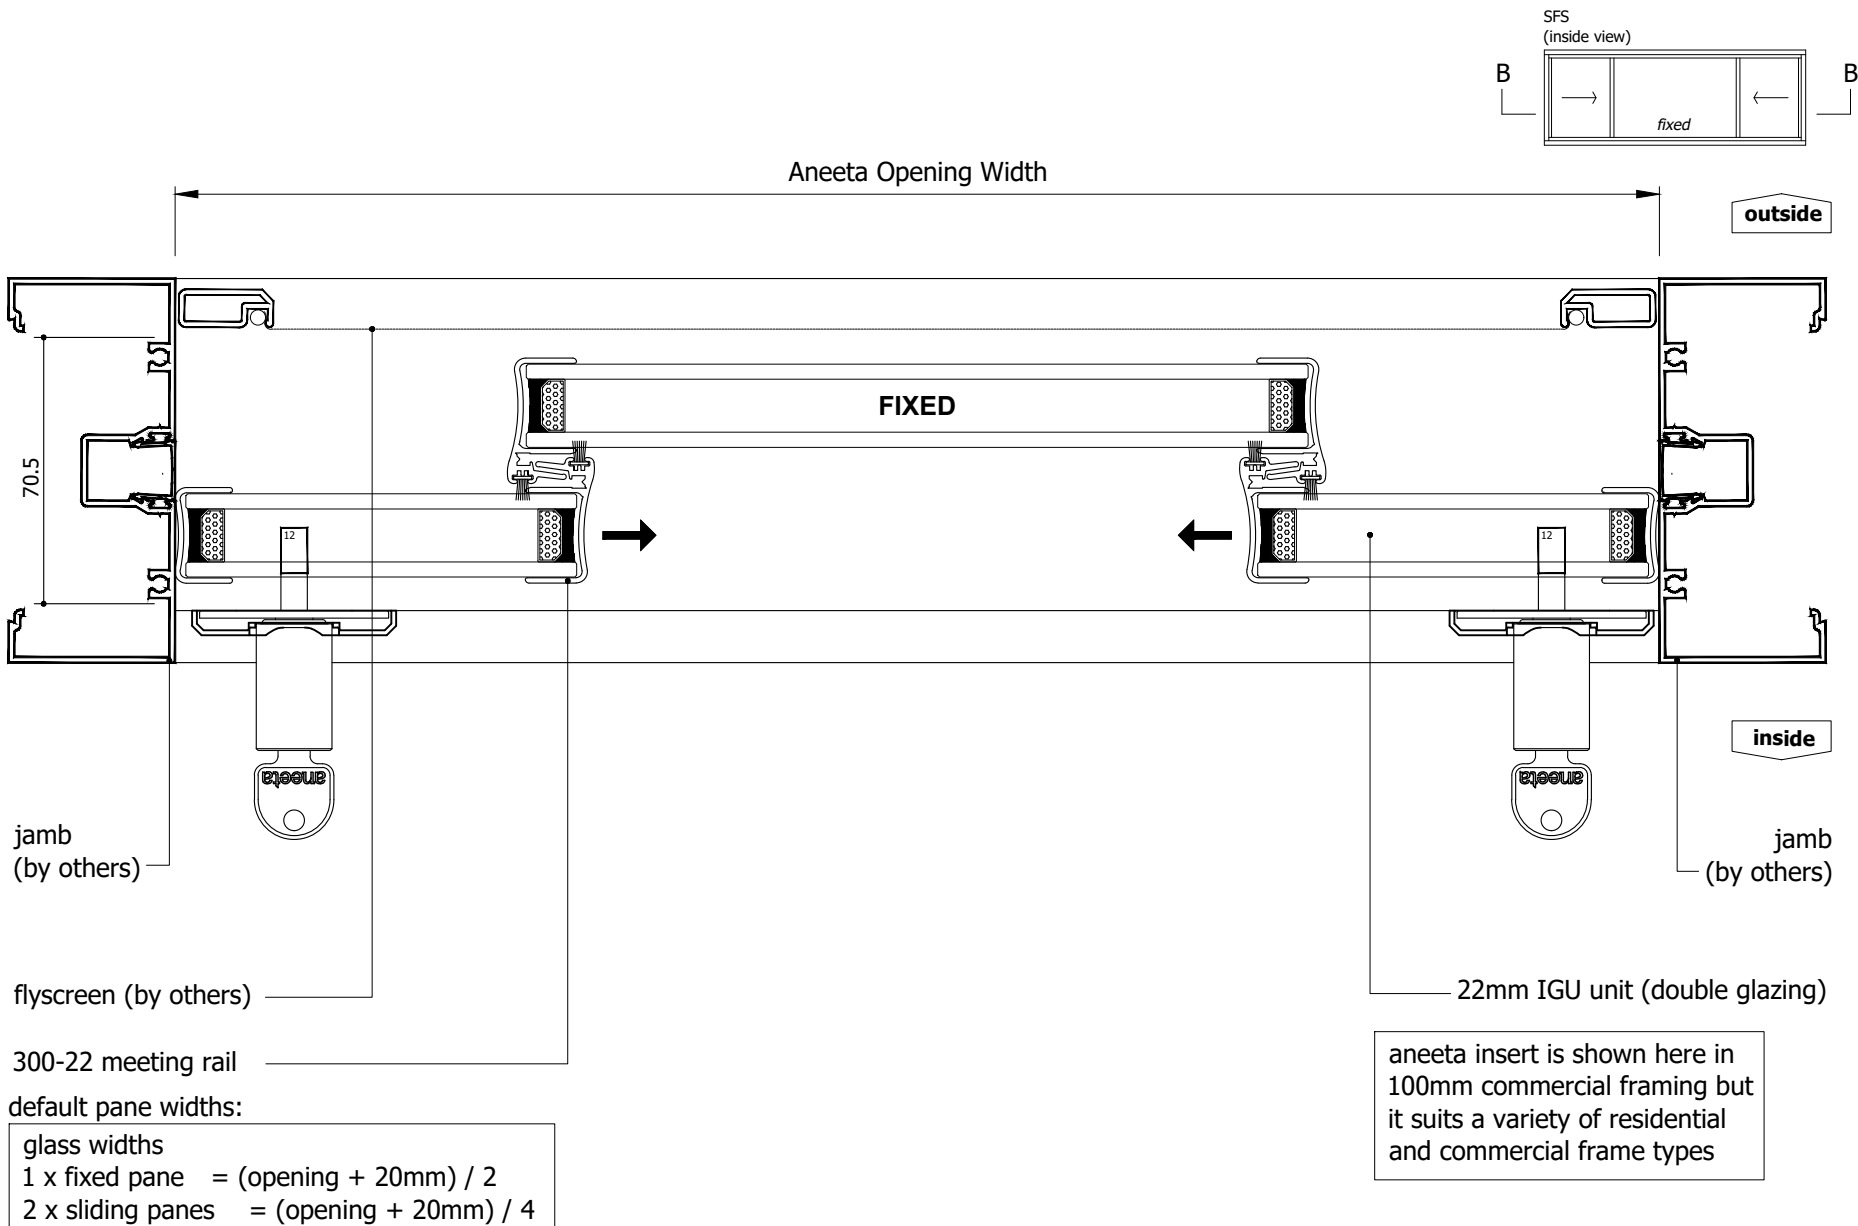

N:\Documentation\Website Downloads\2. Aluminium Frames\3. Horizontal\HS 3P22 A (F) - 3 pane 22mm DOUBLE GLAZED sashless horizontal slider in aluminium frames FSF, SFS.dwg



IF IN DOUBT ASK - DO NOT SCALE DRAWING

<div>Proprietary and confidential</div> <div>The information contained in this drawing is the sole property of Aneeta Australia. Any reproduction in part or as a whole, without the written permission of Aneeta Australia is prohibited.</div>	Rev	Description	Approved By		<div>Title: 3 pane 22mm DOUBLE GLAZED sashless horizontal slider in aluminium frames FSF, SFS SFS configuration with no jamb profiles horizontal section B-B</div> <div> 949 Stud Road, Rowville VIC 3178, ABN 80 062 883 729</div>	<div>Material: in Aluminium Frame</div> <div>Finish:</div> <div>Die/Part:</div> <div>Dwg No: HS 3P22 A</div>			
	D	Update layout	SE	Apr2024					
	C	Update locks & extension pins	SE	Dec2020					
	B	-	-	-					
	A	-	-	-					
								Drwn:-	Chk: