

Table of Contents


Page	View	Jamb Type
2	Vertical Section	-
3	Horizontal Section	300-10 jamb profiles
4	Horizontal Section	No jamb profiles
5	Horizontal Section	10mm Flapseal at jambs



N:\Documentation\Website Downloads\2. Aluminium Frames\3. Horizontal\HS 2P10 SS A (D) - 2 pane 10mm sashless horizontal slider in aluminium frames SS.dwg

Rev	Description	Approved	
		By	Date
D	Update layout	SE	Apr2024
C	Update locks and extension pins	SE	Dec2020
B	Update rollers, bottom rails, seals, lock, change layout	-	Jun2013
A	-	-	-



IF IN DOUBT ASK - DO NOT SCALE DRAWING

<div>Proprietary and confidential</div> <div>The information contained in this drawing is the sole property of Aneeta Australia. Any reproduction in part or as a whole, without the written permission of Aneeta Australia is prohibited.</div>	<div>Title: 2 pane 10mm sashless horizontal slider in aluminium frames SS</div>				<div> 949 Stud Road, Rowville VIC 3178, ABN 80 062 883 729</div>		Material:	
							in Aluminium Frame	
							Finish:	
							Die/Part:	
							Dwg No: HS 2P10 SS A	
Drwn:-	Chk:	Date: -	Scale:	Sheet 1 of 5	Revision: D			

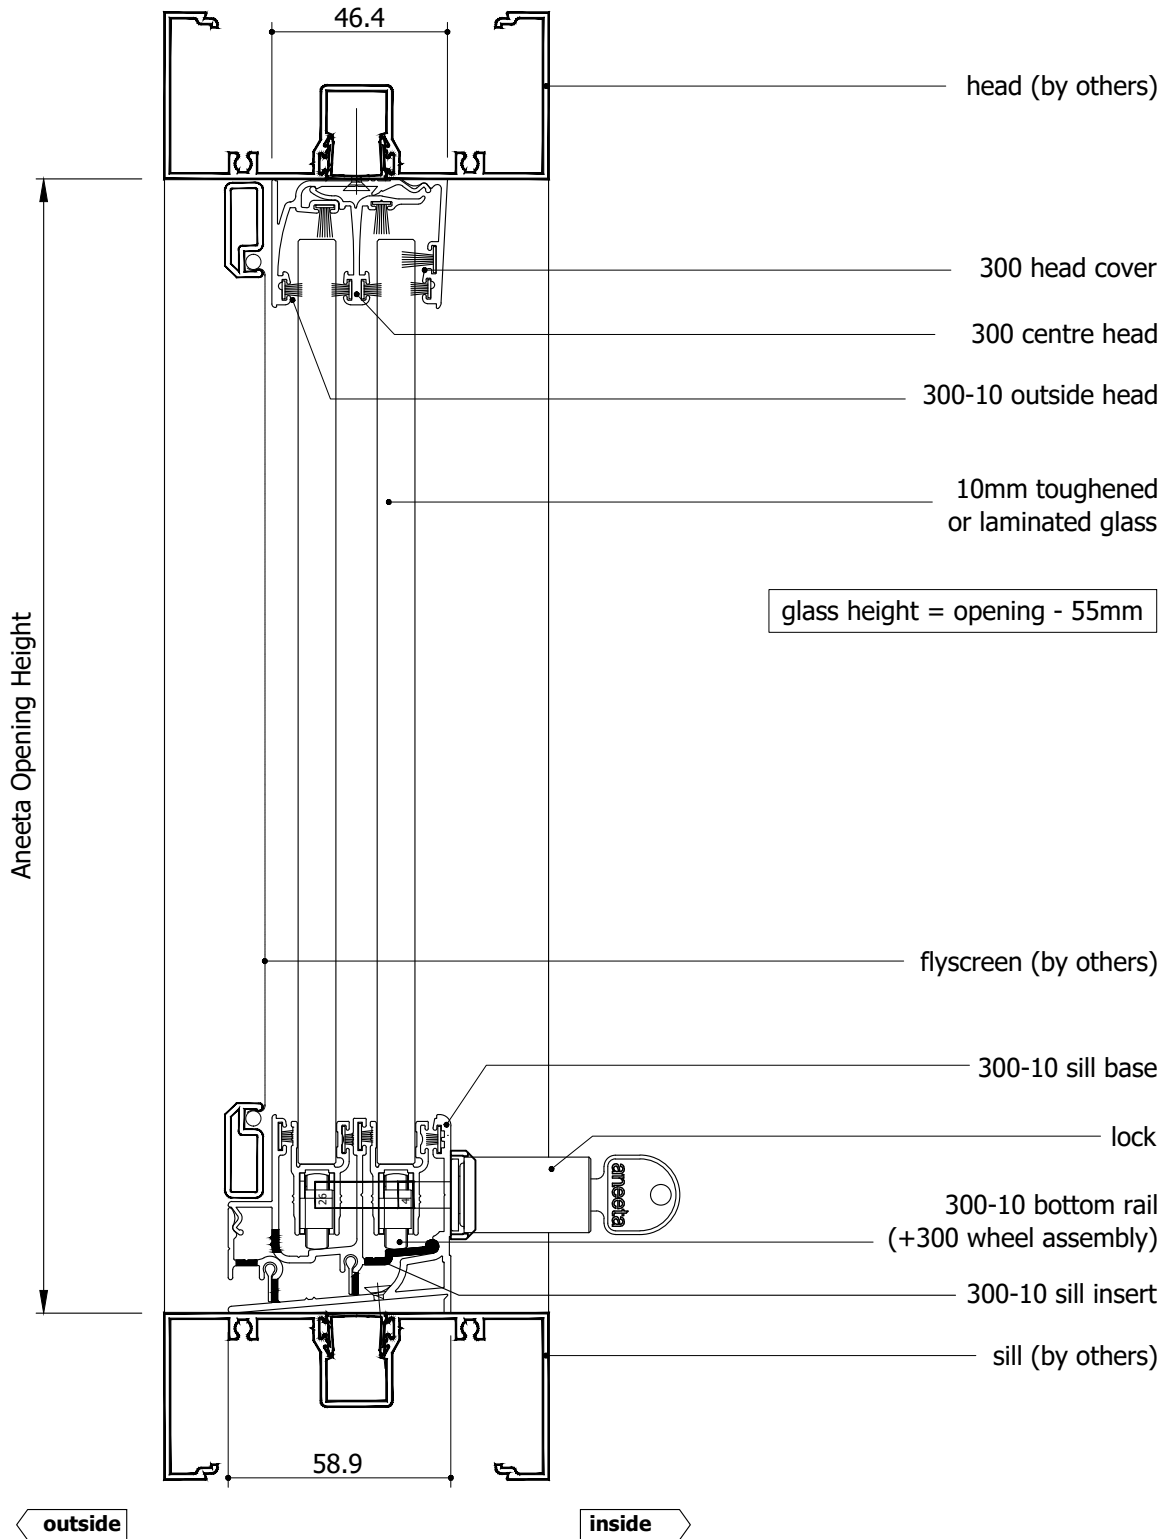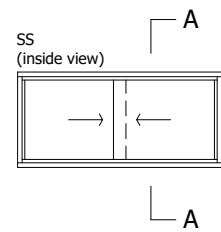

aneeta insert is shown here in 100mm commercial framing but it suits a variety of residential and commercial frame types

Rev	Description	Approved By	Date
D	Update layout	SE	Apr2024
C	Update locks and extension pins	SE	Dec2020
B	Update rollers, bottom rails, seals, lock, change layout	-	Jun2013
A	-	-	-

Proprietary and confidential

The information contained in this drawing is the sole property of Aneeta Australia. Any reproduction in part or as a whole, without the written permission of Aneeta Australia is prohibited.

Title:
2 pane 10mm sashless horizontal slider in aluminium frames SS
vertical section A-A



949 Stud Road, Rowville VIC 3178, ABN 80 062 883 729

Drwn:- Chk: Date: - Scale: 1:2@A4 Sheet 2 of 5 Revision: D


Material: in Aluminium Frame

Finish:



Die/Part:

Dwg No: HS 2P10 SS A


N:\Documentation\Website Downloads\2. Aluminium Frames\3. Horizontal\HS 2P10 SS A (D) - 2 pane 10mm sashless horizontal slider in aluminium frames SS.dwg

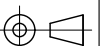


IF IN DOUBT ASK - DO NOT SCALE DRAWING

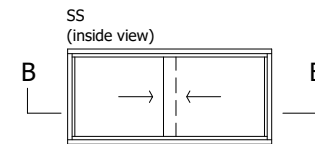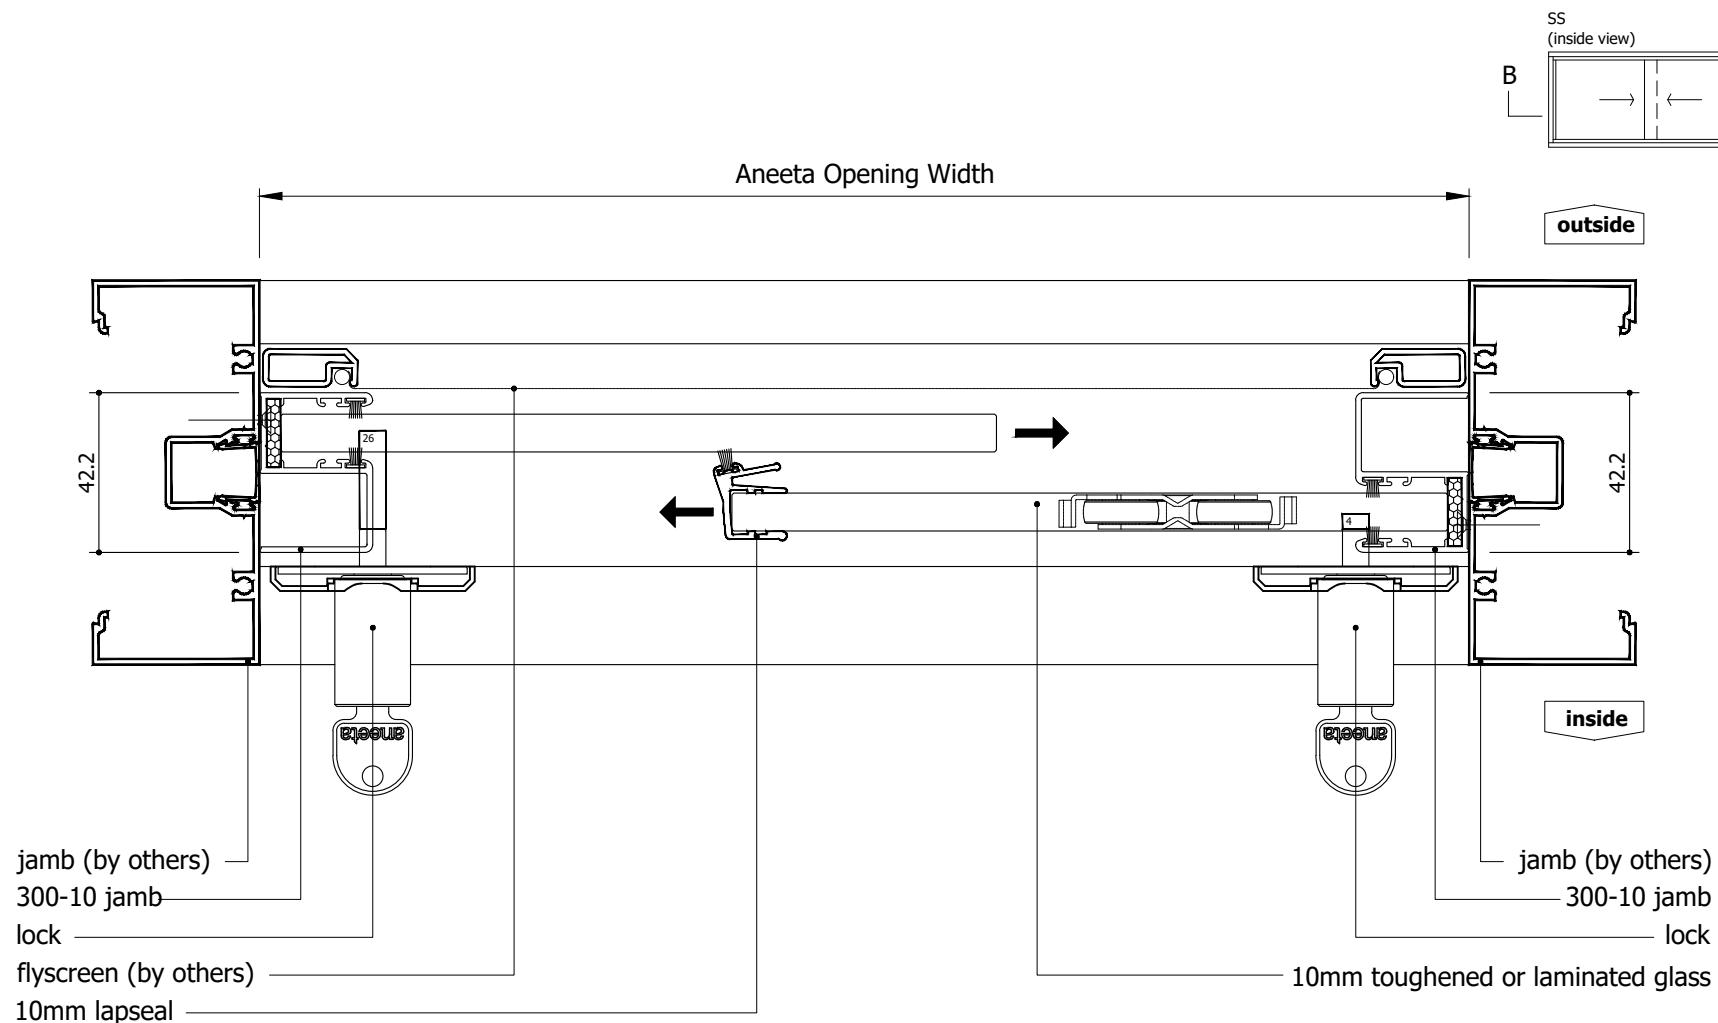


N:\Documentation\Website Downloads\2. Aluminium Frames\3. Horizontal\HS 2P10 SS A (D) - 2 pane 10mm sashless horizontal slider in aluminium frames SS.dwg

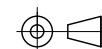

IF IN DOUBT ASK - DO NOT SCALE DRAWING

Proprietary and confidential The information contained in this drawing is the sole property of Aneeta Australia. Any reproduction in part or as a whole, without the written permission of Aneeta Australia is prohibited.	Rev	Description	Approved By	Date	Title: 2 pane 10mm sashless horizontal slider in aluminium frames SS with 300-10 jambs horizontal section B-B	 949 Stud Road, Rowville VIC 3178, ABN 80 062 883 729	Material: in Aluminium Frame	
	D	Update layout	SE	Apr2024			Finish:	
	C	Update locks and extension pins	SE	Dec2020			Die/Part:	
	B	Update rollers, bottom rails, seals, lock, change layout	-	Jun2013			Dwg No: HS 2P10 SS A	
	A	-	-	-				
					Drwn: -	Chk: -	Date: -	Scale: 1:2@A4
					Sheet 3 of 5		Revision: D	

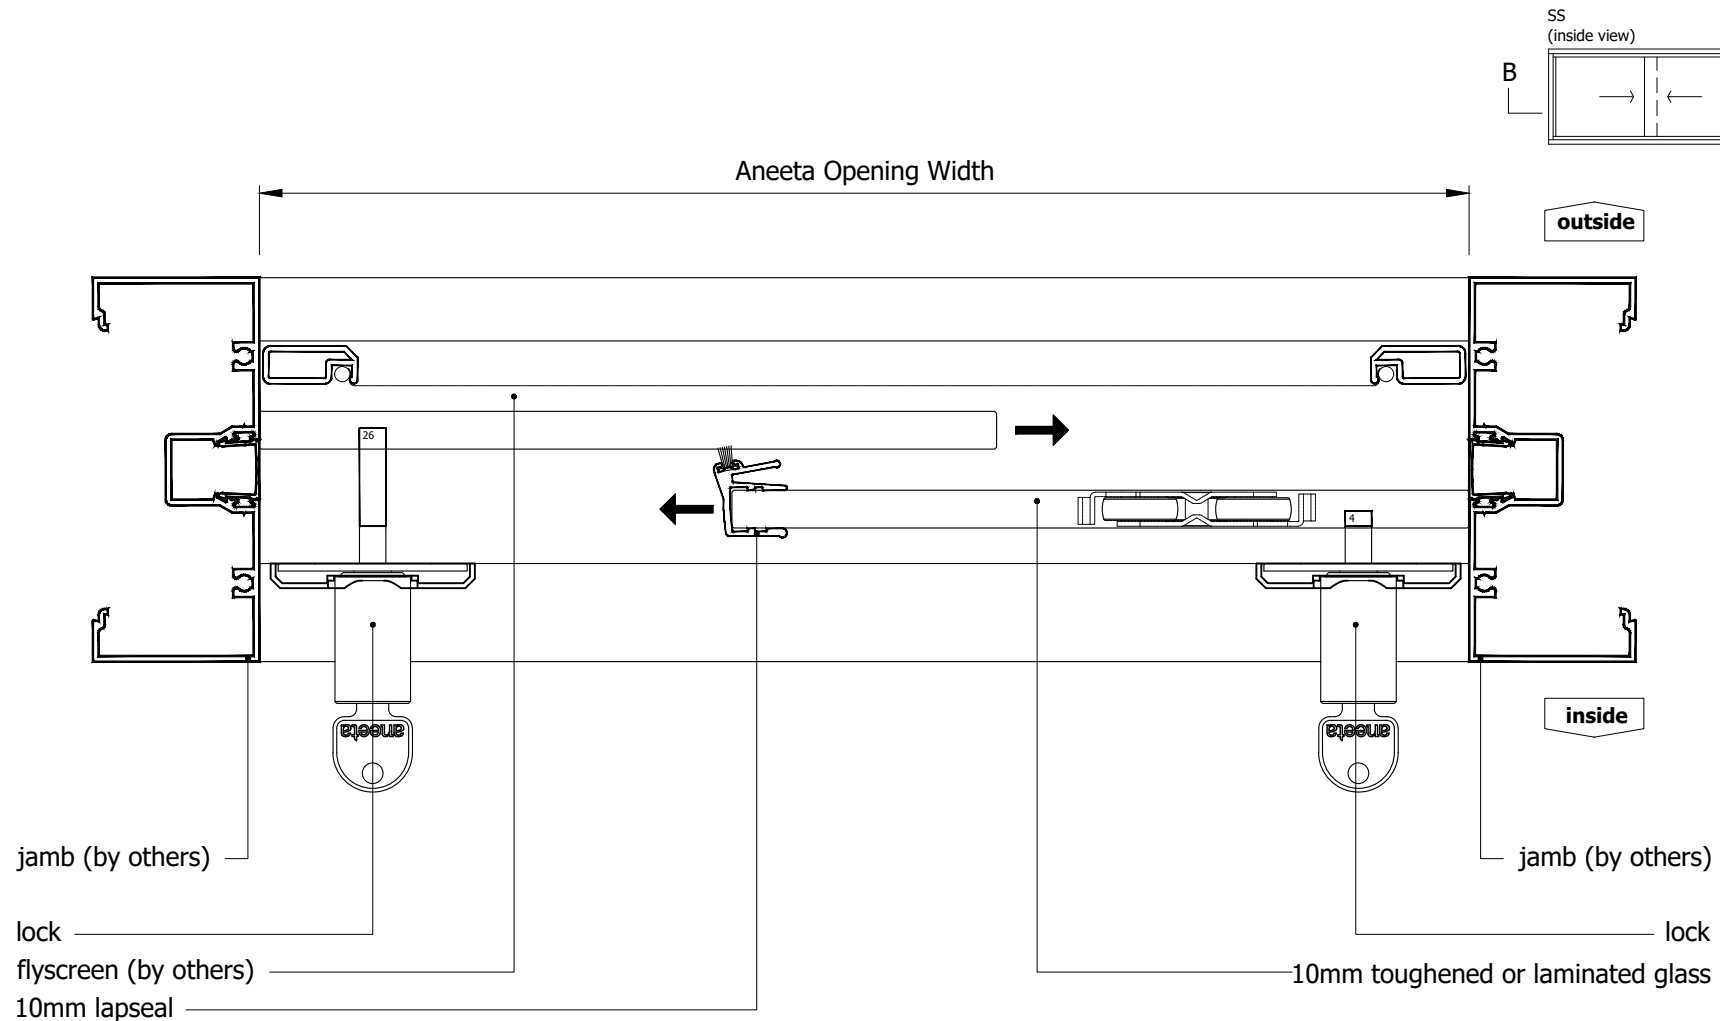

for equal panes and 70mm overlaps:


$$\text{glass width} = (\text{opening} + 70\text{mm}) / 2$$


aneeta insert is shown here in 100mm commercial framing but it suits a variety of residential and commercial frame types

N:\Documentation\Website Downloads\2. Aluminium Frames\3. Horizontal\HS 2P10 SS A (D) - 2 pane 10mm sashless horizontal slider in aluminium frames SS.dwg



IF IN DOUBT ASK - DO NOT SCALE DRAWING

Proprietary and confidential The information contained in this drawing is the sole property of Aneeta Australia. Any reproduction in part or as a whole, without the written permission of Aneeta Australia is prohibited.	Rev	Description	Approved By	Date	Title: 2 pane 10mm sashless horizontal slider in aluminium frames SS with no jamb profiles horizontal section B-B	 949 Stud Road, Rowville VIC 3178, ABN 80 062 883 729	Material: in Aluminium Frame	
	D	Update layout	SE	Apr2024			Finish:	
	C	Update locks and extension pins	SE	Dec2020			Die/Part:	
	B	Update rollers, bottom rails, seals, lock, change layout	-	Jun2013			Dwg No: HS 2P10 SS A	
	A	-	-	-				
					Drwn: -	Chk: -	Date: -	Scale: 1:2@A4
					Sheet 4 of 5		Revision: D	

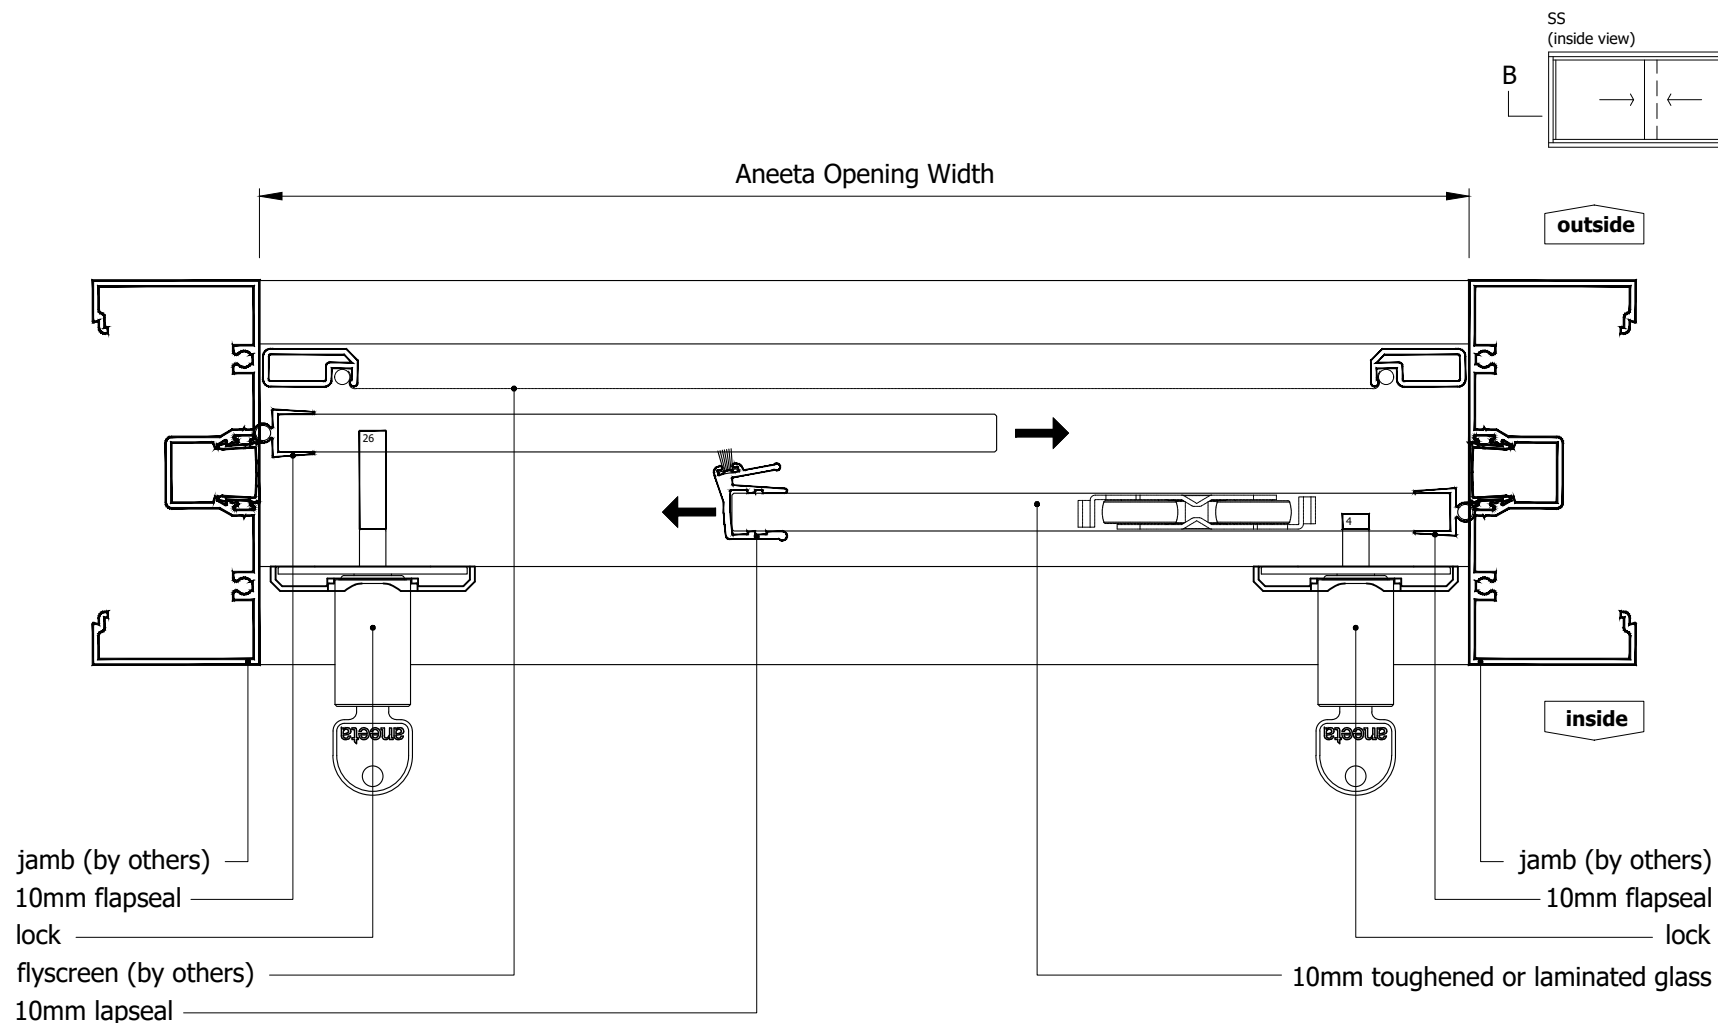


for equal panes and 70mm overlaps:


$$\text{glass width} = (\text{opening} + 60\text{mm}) / 2$$

aneeta insert is shown here in 100mm commercial framing but it suits a variety of residential and commercial frame types

N:\Documentation\Website Downloads\2. Aluminium Frames\3. Horizontal\HS 2P10 SS A (D) - 2 pane 10mm sashless horizontal slider in aluminium frames SS.dwg

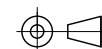

IF IN DOUBT ASK - DO NOT SCALE DRAWING

Proprietary and confidential The information contained in this drawing is the sole property of Aneeta Australia. Any reproduction in part or as a whole, without the written permission of Aneeta Australia is prohibited.	Rev	Description	Approved By	Date	Title: 2 pane 10mm sashless horizontal slider in aluminium frames SS with 10mm flapseals at jambs horizontal section B-B Drwn: - Chk: - Date: - Scale: 1:2@A4 Sheet 5 of 5 Revision: D	 949 Stud Road, Rowville VIC 3178, ABN 80 062 883 729	Material: in Aluminium Frame	
	D	Update layout	SE	Apr2024			Finish:	
	C	Update locks and extension pins	SE	Dec2020			Die/Part:	
	B	Update rollers, bottom rails, seals, lock, change layout	-	Jun2013			Dwg No: HS 2P10 SS A	
	A	-	-	-				