


Table of Contents


Page	View	Box Type	Sill Type
2	Vertical Section	Small Box / Medium Box	VS Sill
3	Vertical Section	Small Box / Medium Box	VS HP Sill
4	Vertical Section	Small Box / Medium Box	None
5	Vertical Section	Small Box / Medium Box	Flapseal
6	Horizontal Section	Small Box	-
7	Horizontal Section	Medium Box	-
8	Vertical Section	Large Box / Extra Large Box	VS Sill
9	Vertical Section	Large Box / Extra Large Box	VS HP Sill
10	Vertical Section	Large Box / Extra Large Box	None
11	Vertical Section	Large Box / Extra Large Box	Flapseal
12	Horizontal Section	Large Box	-
13	Horizontal Section	Extra Large Box	-

Rev	Description	Approved By	Date
G	Delete P008 and replace with P229 - VS Sill	DF	19/8/2025
F	VS 300Pa/800Pa sill adaptor changed to VS Sill/VS HP Sill	DF	Sep2024
E	Add sill options: 800Pa Sill, No Sill, 10mm Flapseal	SE	Apr2024
D	Update locks	SE	Dec2020
C	Update lock, sill, pulley height, boxes, change layout	RL	Jun2013
B	Update pulley height, glass height formula	RL	Nov2010
A	Original issue	UF	Jan2010

Proprietary and confidential The information contained in this drawing is the sole property of Aneeta Australia. Any reproduction in part or as a whole, without the written permission of Aneeta Australia is prohibited.	Title: 2 pane servery 10mm sashless vertical slider in aluminium frames (top pane fixed) FS				Material: in Aluminium Frame	
	 949 Stud Road, Rowville VIC 3178, ABN 80 062 883 729				Finish:	
	Drwn:UF Chk: Date: Jan2010 Scale:				Die/Part:	
	Sheet 1 of 13 Revision: G				Dwg No: VS 2P10 FS A	




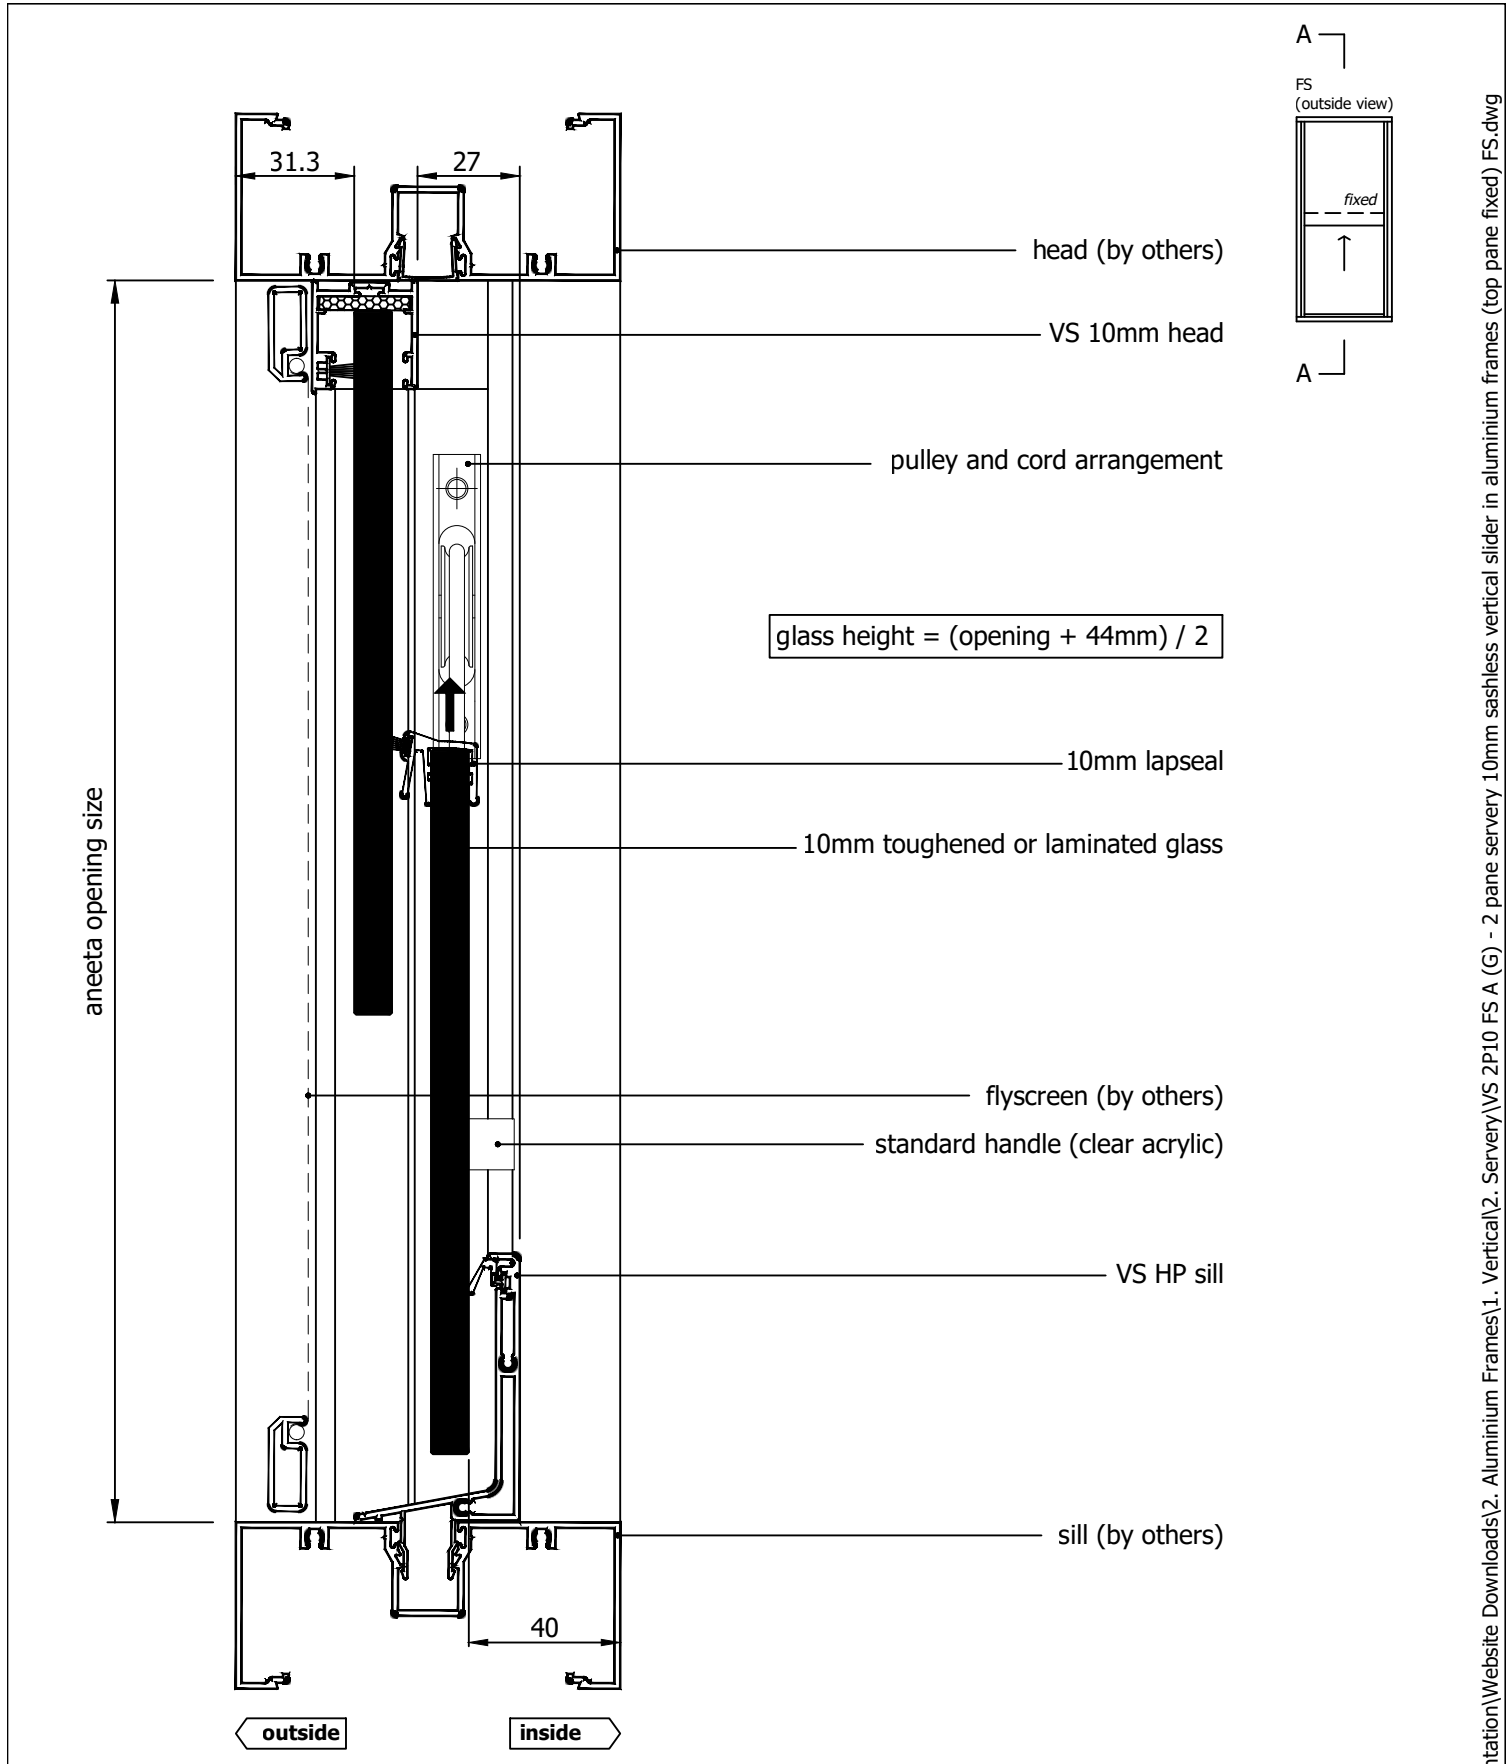
IF IN DOUBT ASK - DO NOT SCALE DRAWING

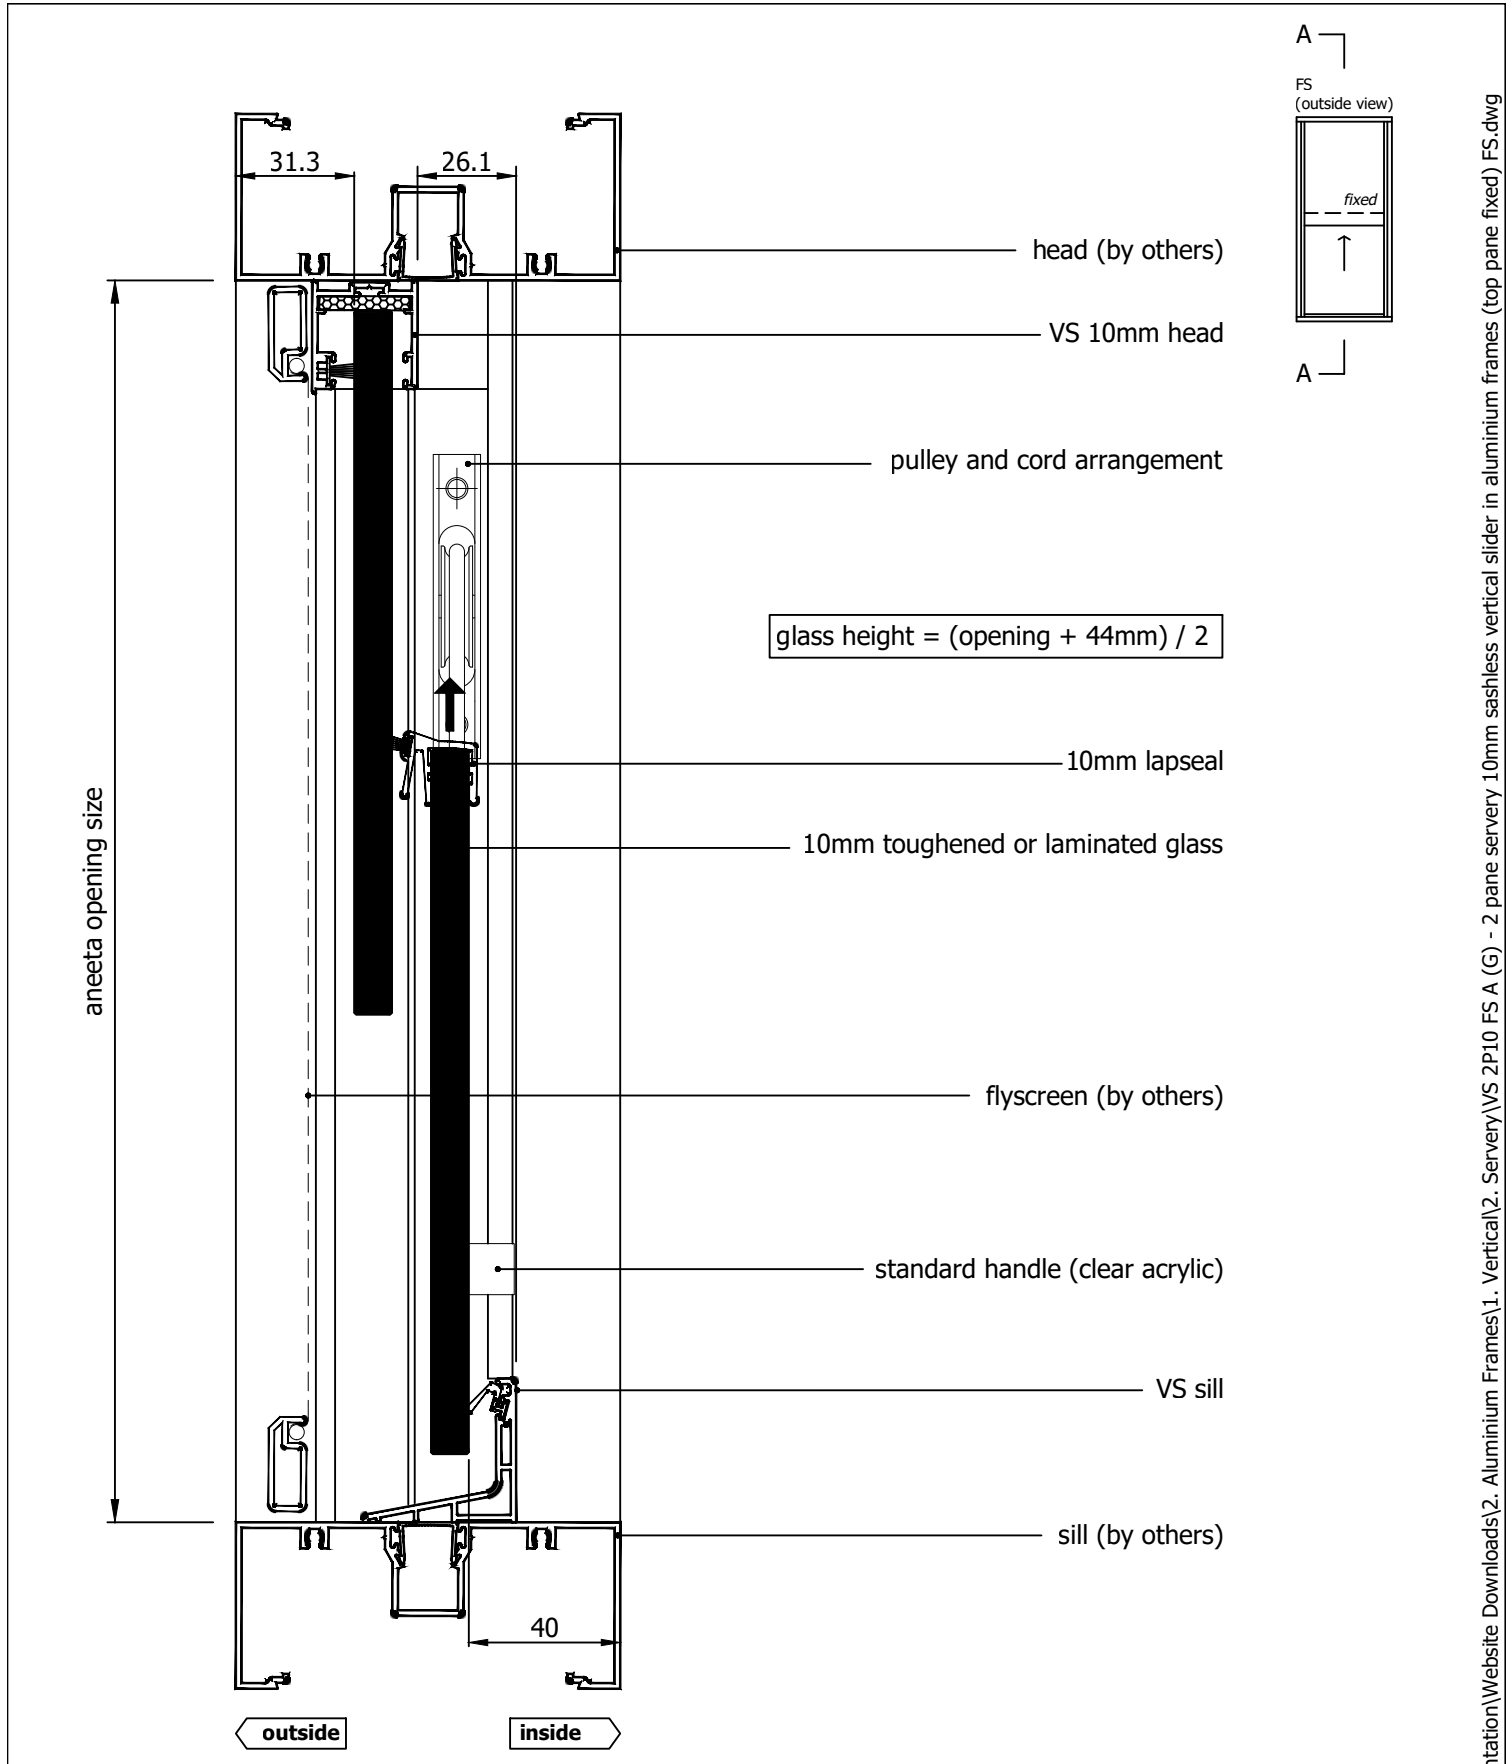

Rev	Description	Approved By	Date
G	Delete P008 and replace with P229 - VS Sill	DF	19/8/2025
F	VS 300Pa/800Pa sill adaptor changed to VS Sill/VS HP Sill	DF	Sep2024
E	Add sill options: 800Pa Sill, No Sill, 10mm Flapseal	SE	Apr2024
D	Update locks	SE	Dec2020
C	Update lock, sill, pulley height, boxes, change layout	RL	Jun2013
B	Update pulley height, glass height formula	RL	Nov2010
A	Original issue	UF	Jan2010


aneeta insert is shown here in 100mm commercial framing but it suits a variety of residential and commercial frame types

Proprietary and confidential		Title: 2 pane servery 10mm sashless vertical slider in aluminium frames (top pane fixed) FS with small box / medium box with VS sill & aluminium covers vertical section A-A		 949 Stud Road, Rowville VIC 3178, ABN 80 062 883 729		Material: in Aluminium Frame	
The information contained in this drawing is the sole property of Aneeta Australia. Any reproduction in part or as a whole, without the written permission of Aneeta Australia is prohibited.		Drwn:UF		Scale: 1:20 A4		Finish:	
		Date: Jan2010		Sheet 2 of 13		Die/Part:	
		Revision: G				Dwg No: VS 2P10 FS A	




Rev	Description	Approved	
		By	Date
G	Delete P008 and replace with P229 - VS Sill	DF	19/8/2025
F	VS 300Pa/800Pa sill adaptor changed to VS Sill/VS HP Sill	DF	Sep2024
E	Add sill options: 800Pa Sill, No Sill, 10mm Flapseal	SE	Apr2024
D	Update locks	SE	Dec2020
C	Update lock, sill, pulley height, boxes, change layout	RL	Jun2013
B	Update pulley height, glass height formula	RL	Nov2010
A	Original issue	UF	Jan2010

aneeta insert is shown here in 100mm commercial framing but it suits a variety of residential and commercial frame types


<div>Proprietary and confidential</div> <div>The information contained in this drawing is the sole property of Aneeta Australia. Any reproduction in part or as a whole, without the written permission of Aneeta Australia is prohibited.</div>	Title: 2 pane servery 10mm sashless vertical slider in aluminium frames (top pane fixed) FS with small box / medium box with VS HP sill & aluminium covers vertical section A-A				<div> 949 Stud Road, Rowville VIC 3178, ABN 80 062 883 729</div>	Material: in Aluminium Frame	
						Finish:	
						Die/Part:	
						Dwg No: VS 2P10 FS A	
Drwn:UF		Chk:	Date: Jan2010	Scale: 1:2@A4	Sheet 3 of 13	Revision: G	

M:\Documentation\Website Downloads\2. Aluminium Frames\1. Vertical\2. Servery\VS 2P10 FS A (G) - 2 pane servery 10mm sashless vertical slider in aluminium frames (top pane fixed) FS.dwg

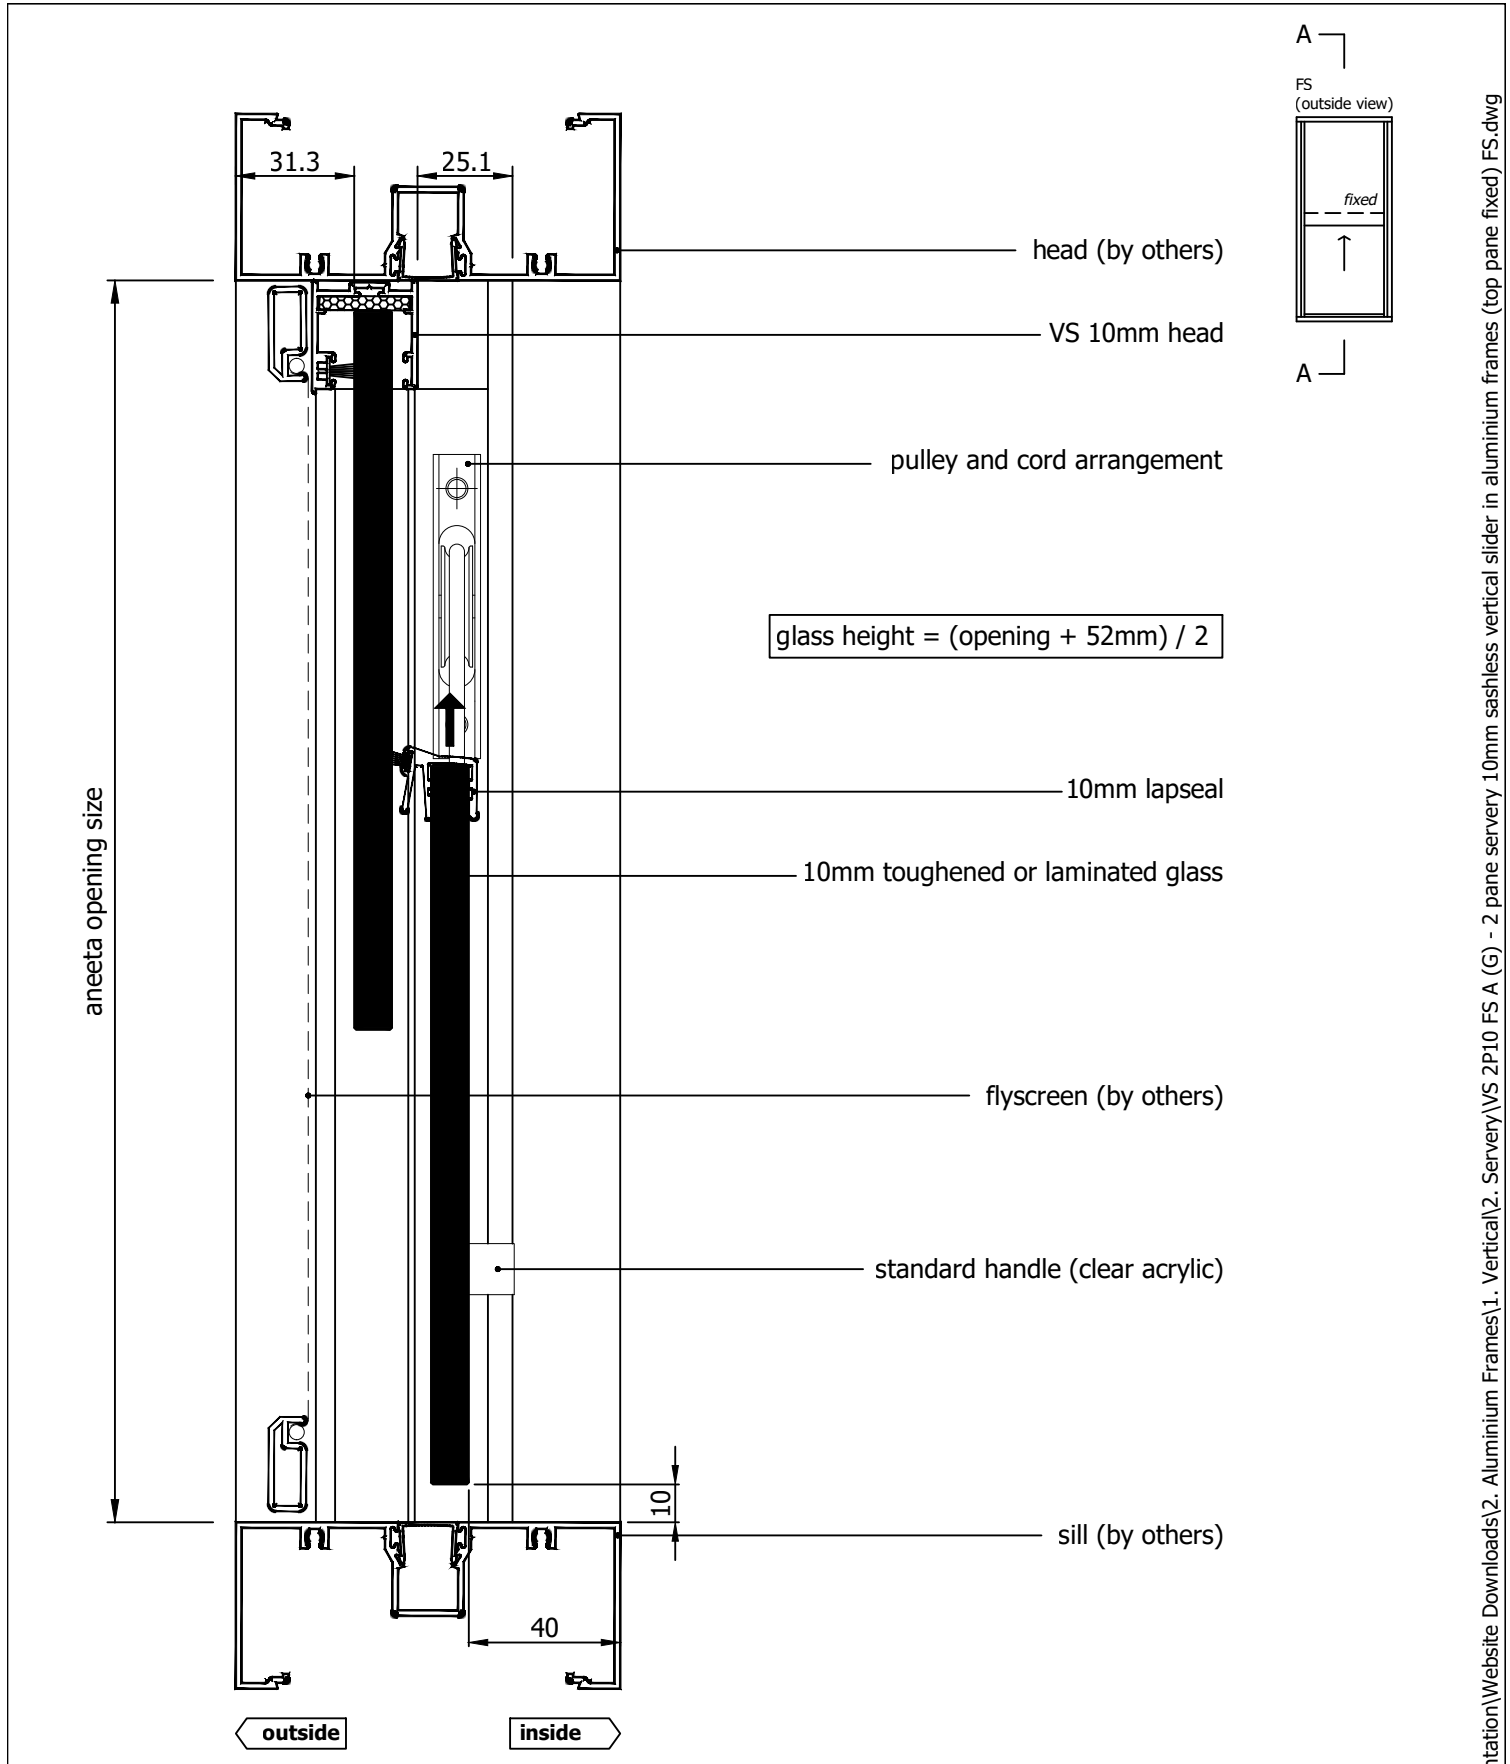


Rev	Description	Approved By	Date
G	Delete P008 and replace with P229 - VS Sill	DF	19/8/2025
F	VS 300Pa/800Pa sill adaptor changed to VS Sill/VS HP Sill	DF	Sep2024
E	Add sill options: 800Pa Sill, No Sill, 10mm Flapseal	SE	Apr2024
D	Update locks	SE	Dec2020
C	Update lock, sill, pulley height, boxes, change layout	RL	Jun2013
B	Update pulley height, glass height formula	RL	Nov2010
A	Original issue	UF	Jan2010

aneeta insert is shown here in 100mm commercial framing but it suits a variety of residential and commercial frame types


<div>Proprietary and confidential</div> <div>The information contained in this drawing is the sole property of Aneeta Australia. Any reproduction in part or as a whole, without the written permission of Aneeta Australia is prohibited.</div>	Title: 2 pane servery 10mm sashless vertical slider in aluminium frames (top pane fixed) FS with small box / medium box with no sill adaptor & aluminium covers vertical section A-A				<div> 949 Stud Road, Rowville VIC 3178, ABN 80 062 883 729</div>	Material: in Aluminium Frame		
						Finish:		
						Die/Part:		
						Dwg No: VS 2P10 FS A		
Drwn:UF	Chk:	Date: Jan2010	Scale: 1:2@A4	Sheet 4 of 13	Revision: G			

M:\Documentation\Website Downloads\2. Aluminium Frames\1. Vertical\2. Servery\VS 2P10 FS A (G) - 2 pane servery 10mm sashless vertical slider in aluminium frames (top pane fixed) FS.dwg

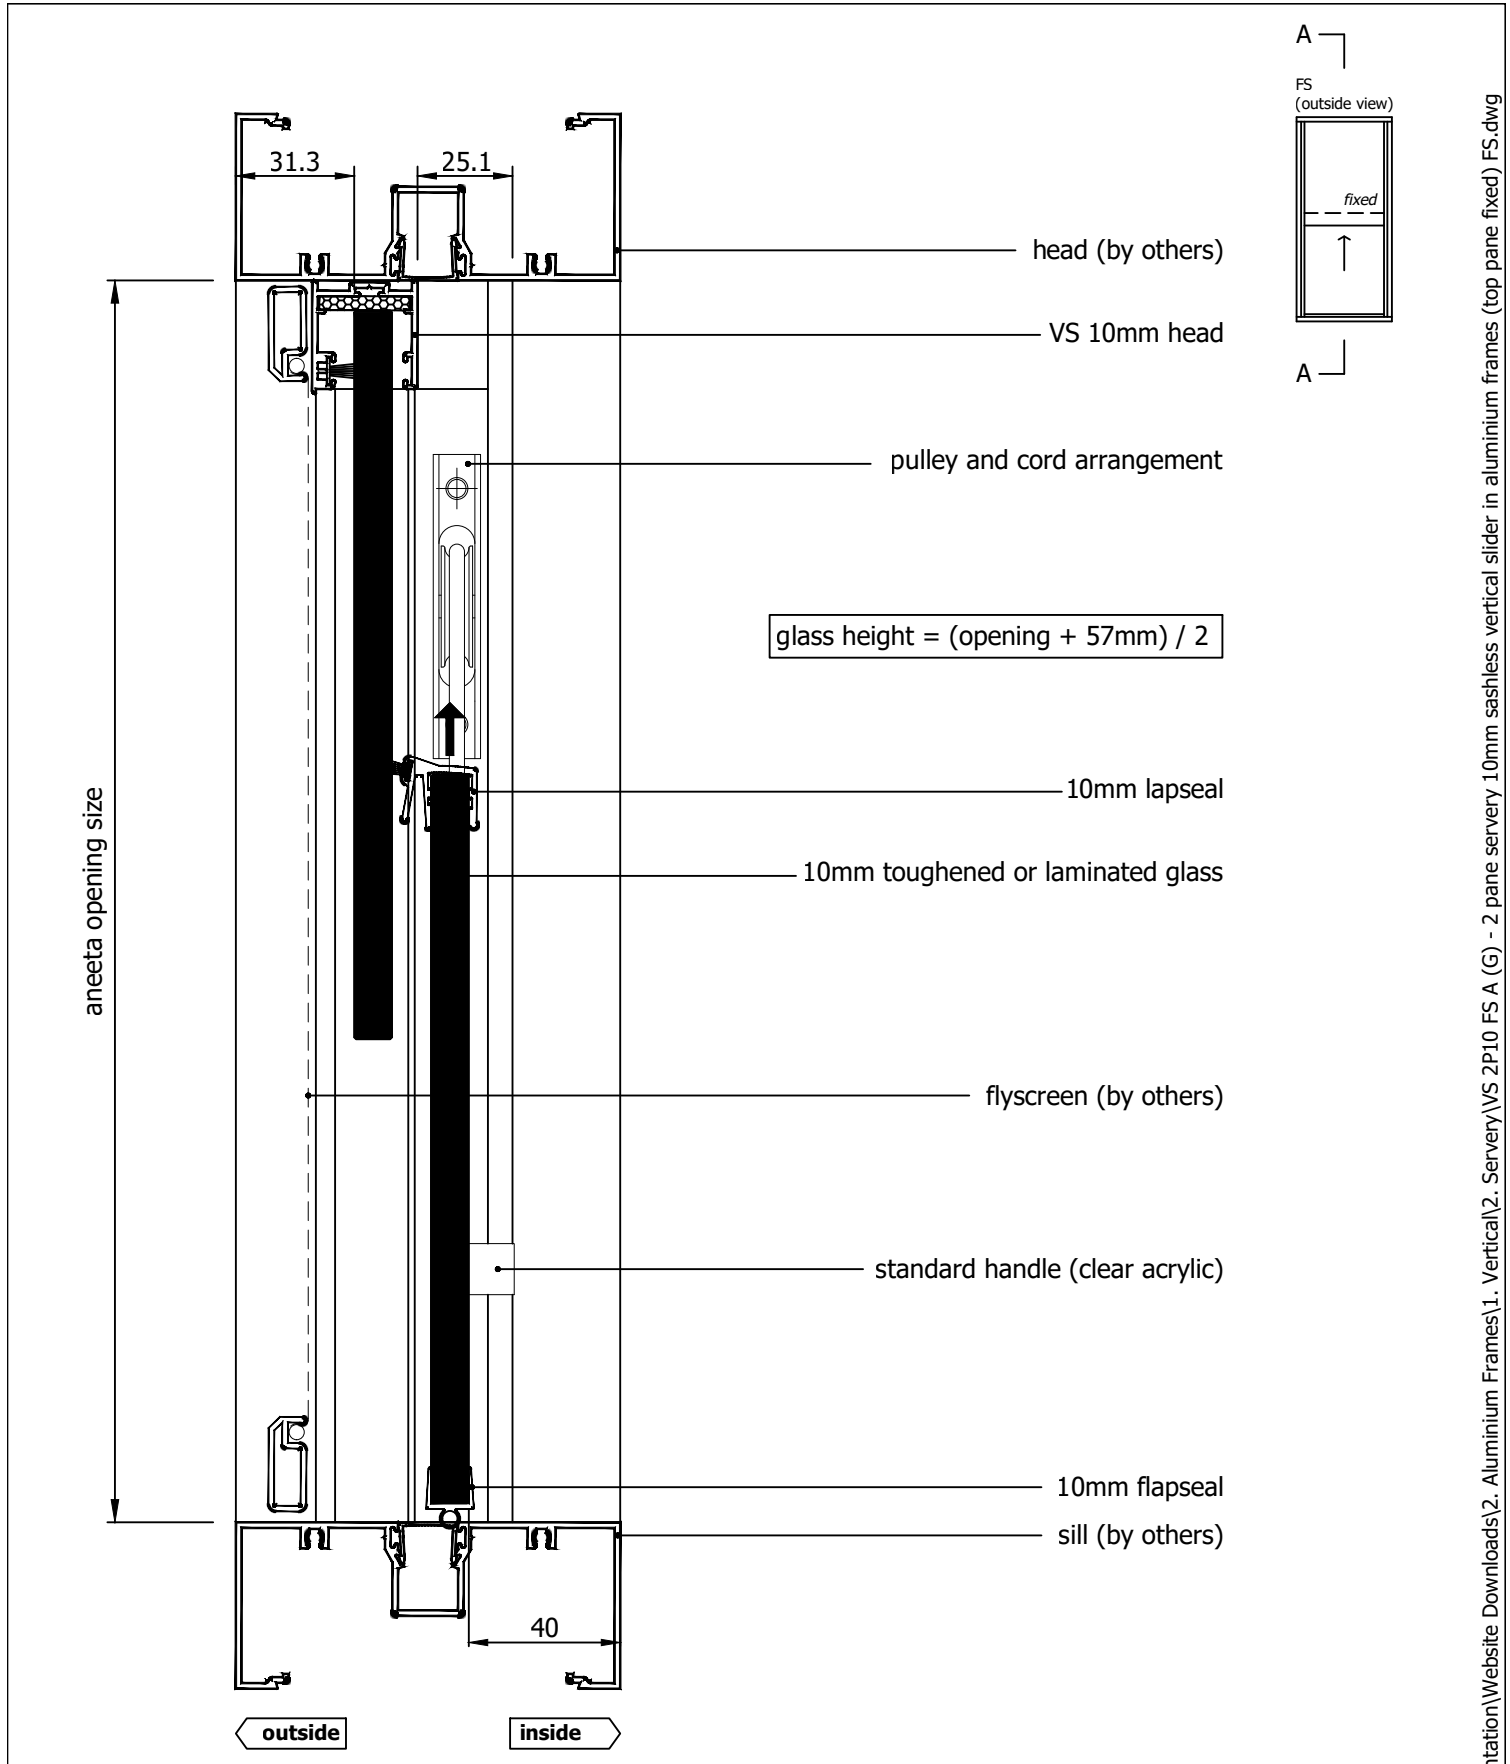

Rev	Description	Approved By	Date
G	Delete P008 and replace with P229 - VS Sill	DF	19/8/2025
F	VS 300Pa/800Pa sill adaptor changed to VS Sill/VS HP Sill	DF	Sep2024
E	Add sill options: 800Pa Sill, No Sill, 10mm Flapseal	SE	Apr2024
D	Update locks	SE	Dec2020
C	Update lock, sill, pulley height, boxes, change layout	RL	Jun2013
B	Update pulley height, glass height formula	RL	Nov2010
A	Original issue	UF	Jan2010

aneeta insert is shown here in 100mm commercial framing but it suits a variety of residential and commercial frame types

<p>Proprietary and confidential</p> <p>The information contained in this drawing is the sole property of Aneeta Australia. Any reproduction in part or as a whole, without the written permission of Aneeta Australia is prohibited.</p>	Title: 2 pane servery 10mm sashless vertical slider in aluminium frames (top pane fixed) FS with small box / medium box with 10mm flapseal at sill & aluminium covers vertical section A-A				 949 Stud Road, Rowville VIC 3178, ABN 80 062 883 729	Material: in Aluminium Frame
						Finish:
						Die/Part:
						Dwg No: VS 2P10 FS A
	Drwn:UF	Chk:	Date: Jan2010	Scale: 1:20A4		Sheet 5 of 13

M:\Documentation\Website Downloads\2. Aluminium Frames\1. Vertical\2. Servery\VS 2P10 FS A (G) - 2 pane servery 10mm sashless vertical slider in aluminium frames (top pane fixed) FS.dwg

glass width = opening - 100mm

aneeta opening size

flyscreen (optional by others)

10mm combination tee

top pane

31.3

40

bottom pane

aluminium cover

lock


60 x 30mm box containing lead weight
to counter balance moving pane of glass

flush filler (by others)

jamb (by others)


outside

inside

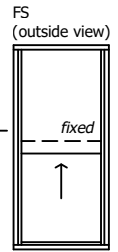


Rev	Description	Approved By	Date
G	Delete P008 and replace with P229 - VS Sill	DF	19/8/2025
F	VS 300Pa/800Pa sill adaptor changed to VS Sill/VS HP Sill	DF	Sep2024
E	Add sill options: 800Pa Sill, No Sill, 10mm Flapseal	SE	Apr2024
D	Update locks	SE	Dec2020
C	Update lock, sill, pulley height, boxes, change layout	RL	Jun2013
B	Update pulley height, glass height formula	RL	Nov2010
A	Original issue	UF	Jan2010

aneeta insert is shown here in
100mm commercial framing but
it suits a variety of residential
and commercial frame types

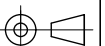

IF IN DOUBT ASK - DO NOT SCALE DRAWING

A Original Issue		C Jan 2010							
<p>Proprietary and confidential</p> <p>The information contained in this drawing is the sole property of Aneeta Australia. Any reproduction in part or as a whole, without the written permission of Aneeta Australia is prohibited.</p>		<p>Title: 2 pane servery 10mm sashless vertical slider in aluminium frames (top pane fixed) FS with small box with aluminium covers horizontal section B-B</p>				 <p>949 Stud Road, Rowville VIC 3178, ABN 80 062 883 729</p>		Material: in Aluminium Frame	
								Finish:	
								Die/Part:	
								Dwg No: VS 2P10 FS A	
Drwn:UF		Chk:	Date: Jan2010	Scale: 1:10A4	Sheet 6 of 13		Revision: G		

glass width = opening - 110mm

aneeta opening size

flyscreen (optional by others)

10mm combination tee

top pane

31.3

40

bottom pane

aluminium cover

lock


80 x 35mm box containing lead weight
to counter balance moving pane of glass

flush filler (by others)

jamb (by others)


outside

inside

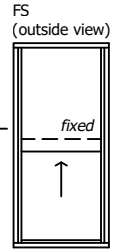


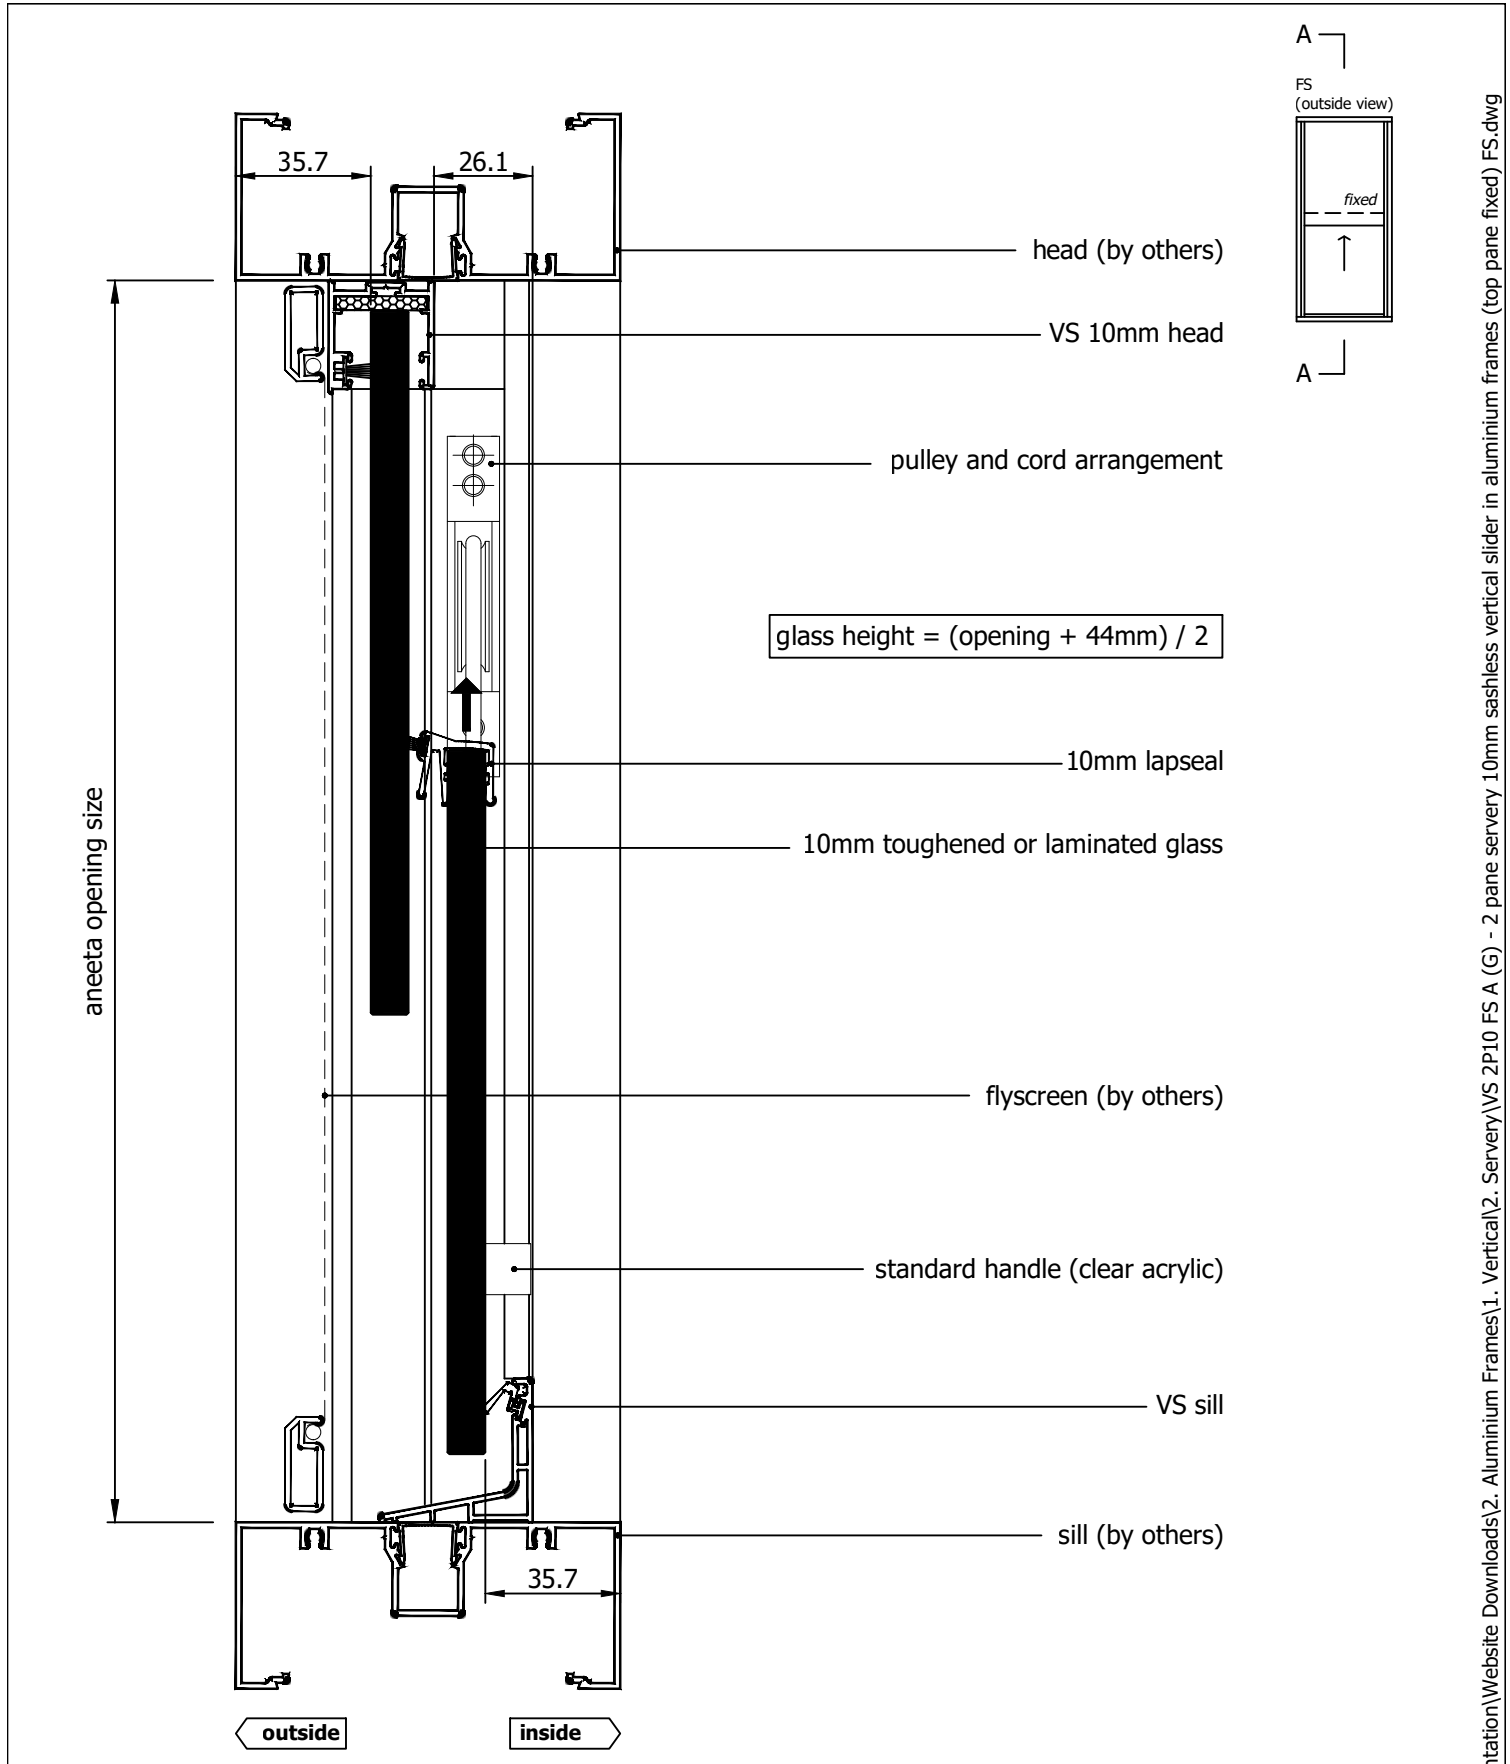
Rev	Description	Approved By	Date
G	Delete P008 and replace with P229 - VS Sill	DF	19/8/2025
F	VS 300Pa/800Pa sill adaptor changed to VS Sill/VS HP Sill	DF	Sep2024
E	Add sill options: 800Pa Sill, No Sill, 10mm Flapseal	SE	Apr2024
D	Update locks	SE	Dec2020
C	Update lock, sill, pulley height, boxes, change layout	RL	Jun2013
B	Update pulley height, glass height formula	RL	Nov2010
A	Original issue	UF	Jan2010

aneeta insert is shown here in
100mm commercial framing but
it suits a variety of residential
and commercial frame types

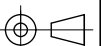


IF IN DOUBT ASK - DO NOT SCALE DRAWING

A Original Issue		C Jan 2010						
<div>Proprietary and confidential</div> <div>The information contained in this drawing is the sole property of Aneeta Australia. Any reproduction in part or as a whole, without the written permission of Aneeta Australia is prohibited.</div>	<div>Title: 2 pane servery 10mm sashless vertical slider in aluminium frames (top pane fixed) FS with medium box with aluminium covers horizontal section B-B</div>			<div> 949 Stud Road, Rowville VIC 3178, ABN 80 062 883 729</div>			Material: in Aluminium Frame	
							Finish:	
							Die/Part:	
							Dwg No: VS 2P10 FS A	
Drwn:UF	Chk:	Date: Jan2010	Scale: 1:1@A4	Sheet 7 of 13	Revision: G			




Rev	Description	Approved By	Date
G	Delete P008 and replace with P229 - VS Sill	DF	19/8/2025
F	VS 300Pa/800Pa sill adaptor changed to VS Sill/VS HP Sill	DF	Sep2024
E	Add sill options: 800Pa Sill, No Sill, 10mm Flapseal	SE	Apr2024
D	Update locks	SE	Dec2020
C	Update lock, sill, pulley height, boxes, change layout	RL	Jun2013
B	Update pulley height, glass height formula	RL	Nov2010
A	Original issue	UF	Jan2010

aneeta insert is shown here in 100mm commercial framing but it suits a variety of residential and commercial frame types


<div>Proprietary and confidential</div> <div>The information contained in this drawing is the sole property of Aneeta Australia. Any reproduction in part or as a whole, without the written permission of Aneeta Australia is prohibited.</div>	Title: 2 pane servery 10mm sashless vertical slider in aluminium frames (top pane fixed) FS with large box / extra large box with VS sill & aluminium covers vertical section A-A				<div> 949 Stud Road, Rowville VIC 3178, ABN 80 062 883 729</div>	Material: in Aluminium Frame		
						Finish:		
						Die/Part:		
						Dwg No: VS 2P10 FS A		
	Drwn:UF Chk: Date: Jan2010 Scale: 1:2@A4 Sheet 8 of 13					Revision: G		

M:\Documentation\Website Downloads\2. Aluminium Frames\1. Vertical\2. Servery\VS 2P10 FS A (G) - 2 pane servery 10mm sashless vertical slider in aluminium frames (top pane fixed) FS.dwg

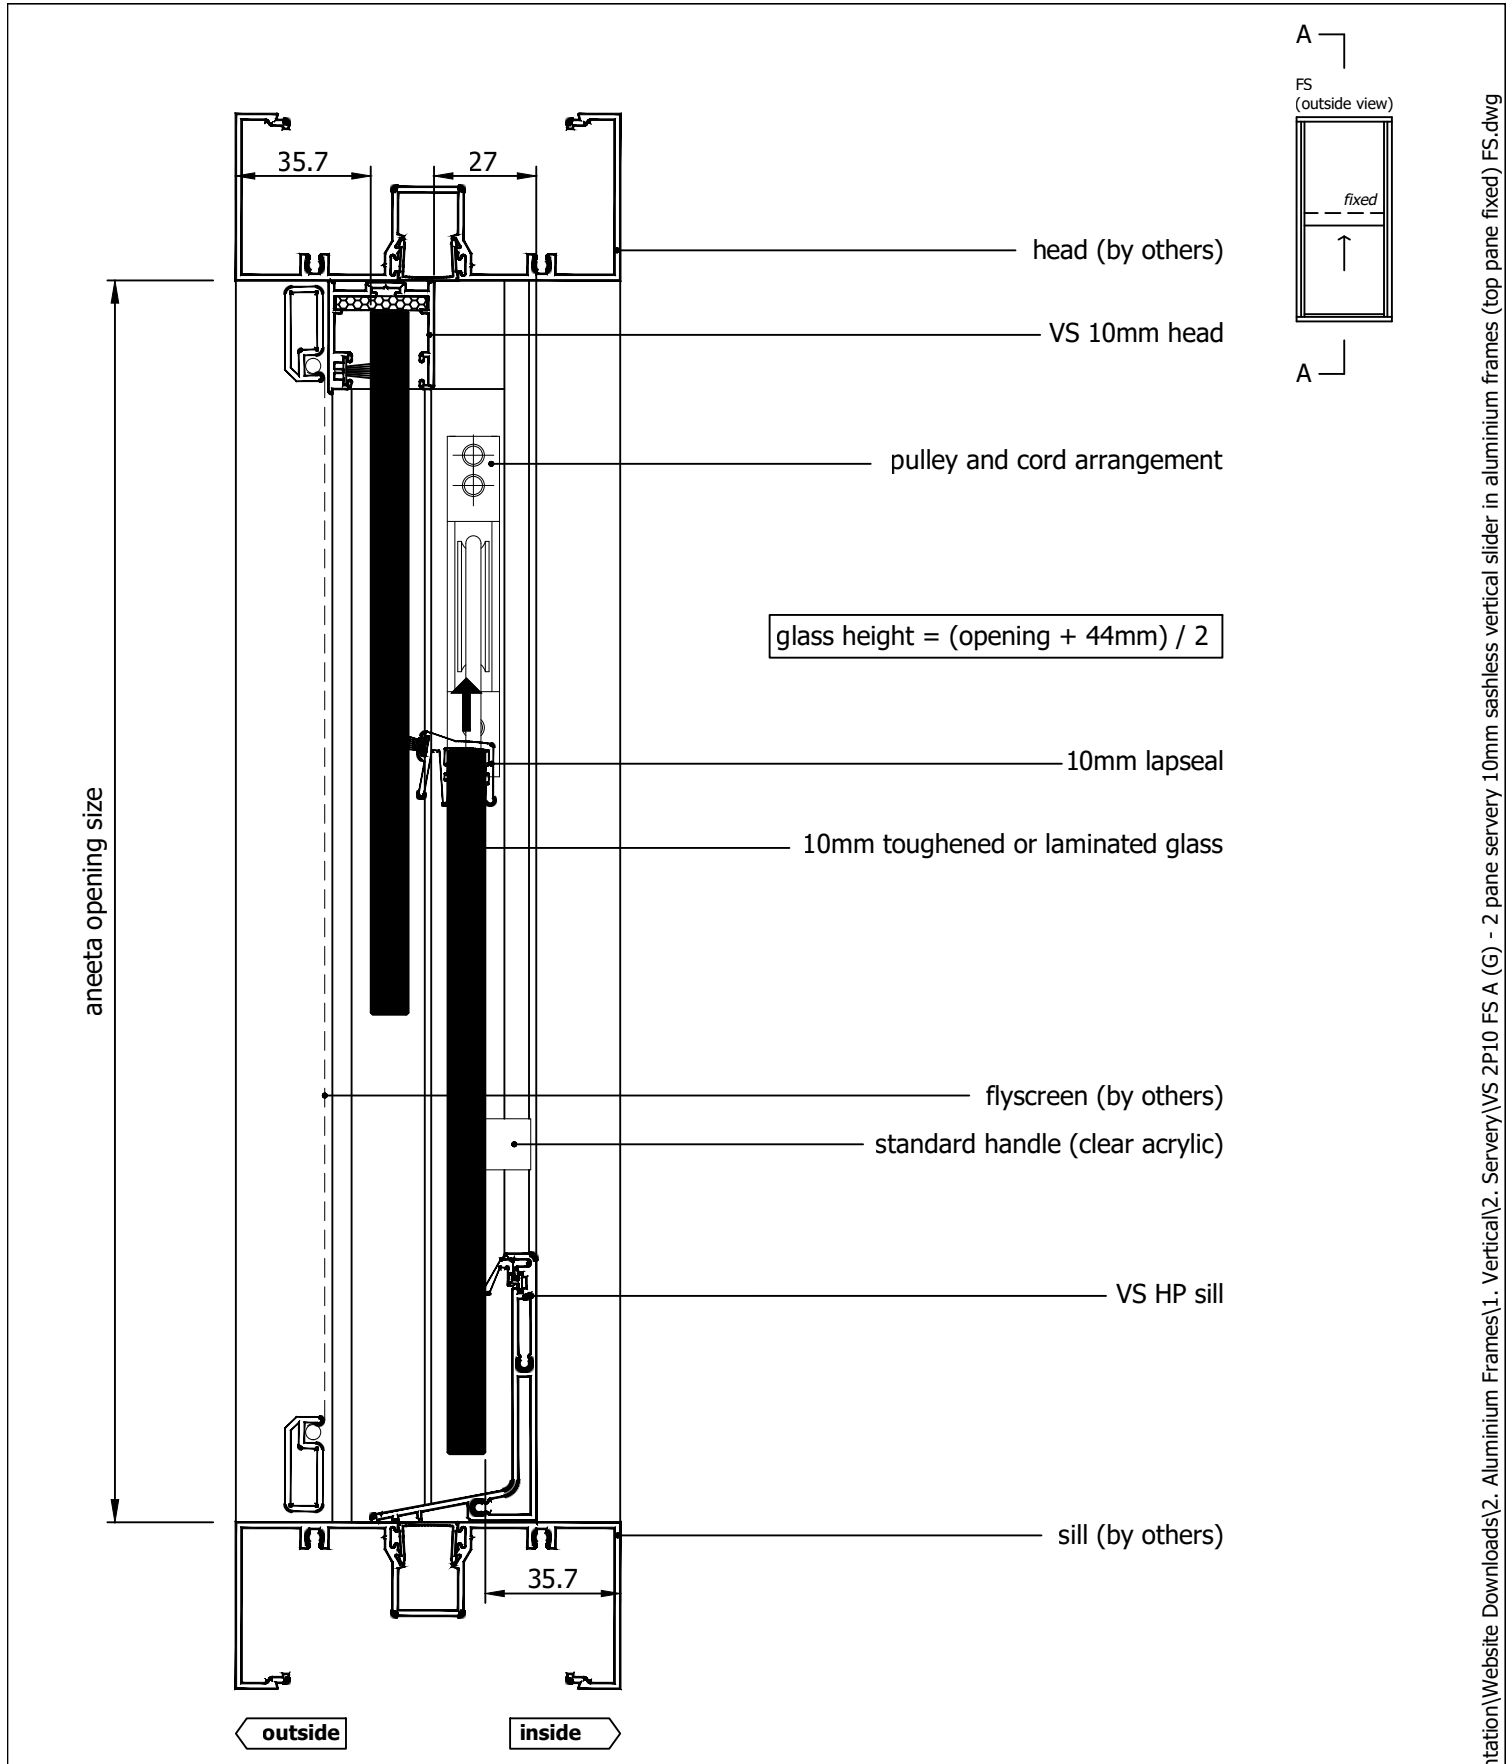


Rev	Description	Approved By	Date
G	Delete P008 and replace with P229 - VS Sill	DF	19/8/2025
F	VS 300Pa/800Pa sill adaptor changed to VS Sill/VS HP Sill	DF	Sep2024
E	Add sill options: 800Pa Sill, No Sill, 10mm Flapseal	SE	Apr2024
D	Update locks	SE	Dec2020
C	Update lock, sill, pulley height, boxes, change layout	RL	Jun2013
B	Update pulley height, glass height formula	RL	Nov2010
A	Original issue	UF	Jan2010

aneeta insert is shown here in 100mm commercial framing but it suits a variety of residential and commercial frame types


<div>Proprietary and confidential</div> <div>The information contained in this drawing is the sole property of Aneeta Australia. Any reproduction in part or as a whole, without the written permission of Aneeta Australia is prohibited.</div>	Title: 2 pane servery 10mm sashless vertical slider in aluminium frames (top pane fixed) FS with large box / extra large box with VS HP sill & aluminium covers vertical section A-A				<div> 949 Stud Road, Rowville VIC 3178, ABN 80 062 883 729</div>	Material:	in Aluminium Frame
						Finish:	
						Die/Part:	
						Dwg No:	VS 2P10 FS A
Drwn:UF	Chk:	Date: Jan2010	Scale: 1:2@A4	Sheet 9 of 13	Revision: G		

M:\Documentation\Website Downloads\2. Aluminium Frames\1. Vertical\2. Servery\VS 2P10 FS A (G) - 2 pane servery 10mm sashless vertical slider in aluminium frames (top pane fixed) FS.dwg

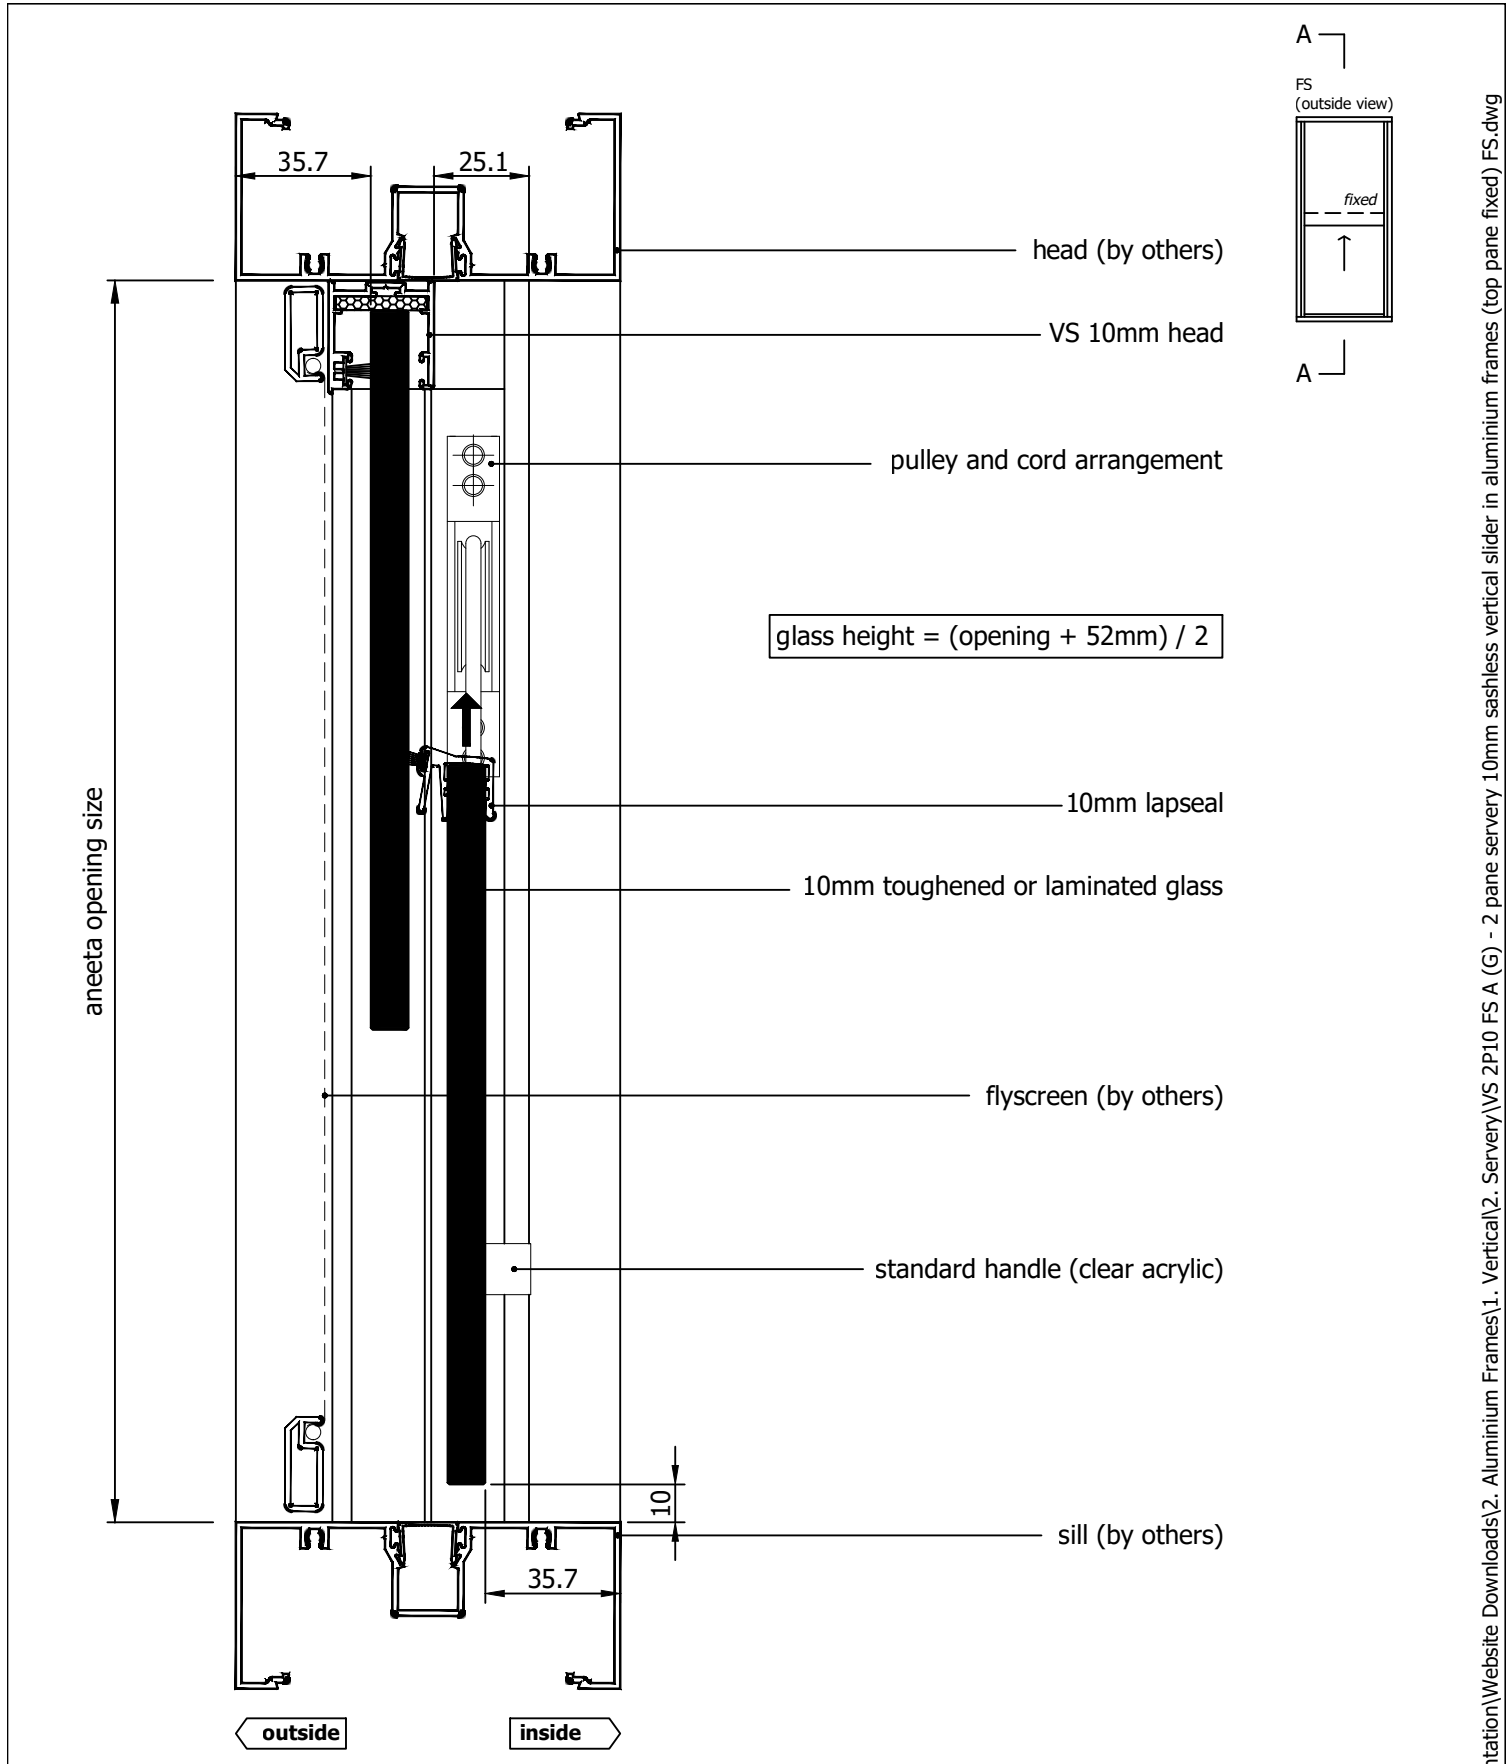


Rev	Description	Approved By	Date
G	Delete P008 and replace with P229 - VS Sill	DF	19/8/2025
F	VS 300Pa/800Pa sill adaptor changed to VS Sill/VS HP Sill	DF	Sep2024
E	Add sill options: 800Pa Sill, No Sill, 10mm Flapseal	SE	Apr2024
D	Update locks	SE	Dec2020
C	Update lock, sill, pulley height, boxes, change layout	RL	Jun2013
B	Update pulley height, glass height formula	RL	Nov2010
A	Original issue	UF	Jan2010

aneeta insert is shown here in 100mm commercial framing but it suits a variety of residential and commercial frame types


<div>Proprietary and confidential</div> <div>The information contained in this drawing is the sole property of Aneeta Australia. Any reproduction in part or as a whole, without the written permission of Aneeta Australia is prohibited.</div>	<div>Title: 2 pane servery 10mm sashless vertical slider in aluminium frames (top pane fixed) FS with large box / extra large box with no sill adaptor & aluminium covers vertical section A-A</div>				<div> 949 Stud Road, Rowville VIC 3178, ABN 80 062 883 729</div>	<div>Material: in Aluminium Frame</div>	
						<div>Finish:</div>	
						<div>Die/Part:</div>	
						<div>Dwg No: VS 2P10 FS A</div>	
	<div>Drwn:UF</div>	<div>Chk:</div>	<div>Date: Jan2010</div>	<div>Scale: 1:2 A4</div>		<div>Sheet 10 of 13</div>	<div>Revision: G</div>

M:\Documentation\Website Downloads\2. Aluminium Frames\1. Vertical\2. Servery\VS 2P10 FS A (G) - 2 pane servery 10mm sashless vertical slider in aluminium frames (top pane fixed) FS.dwg

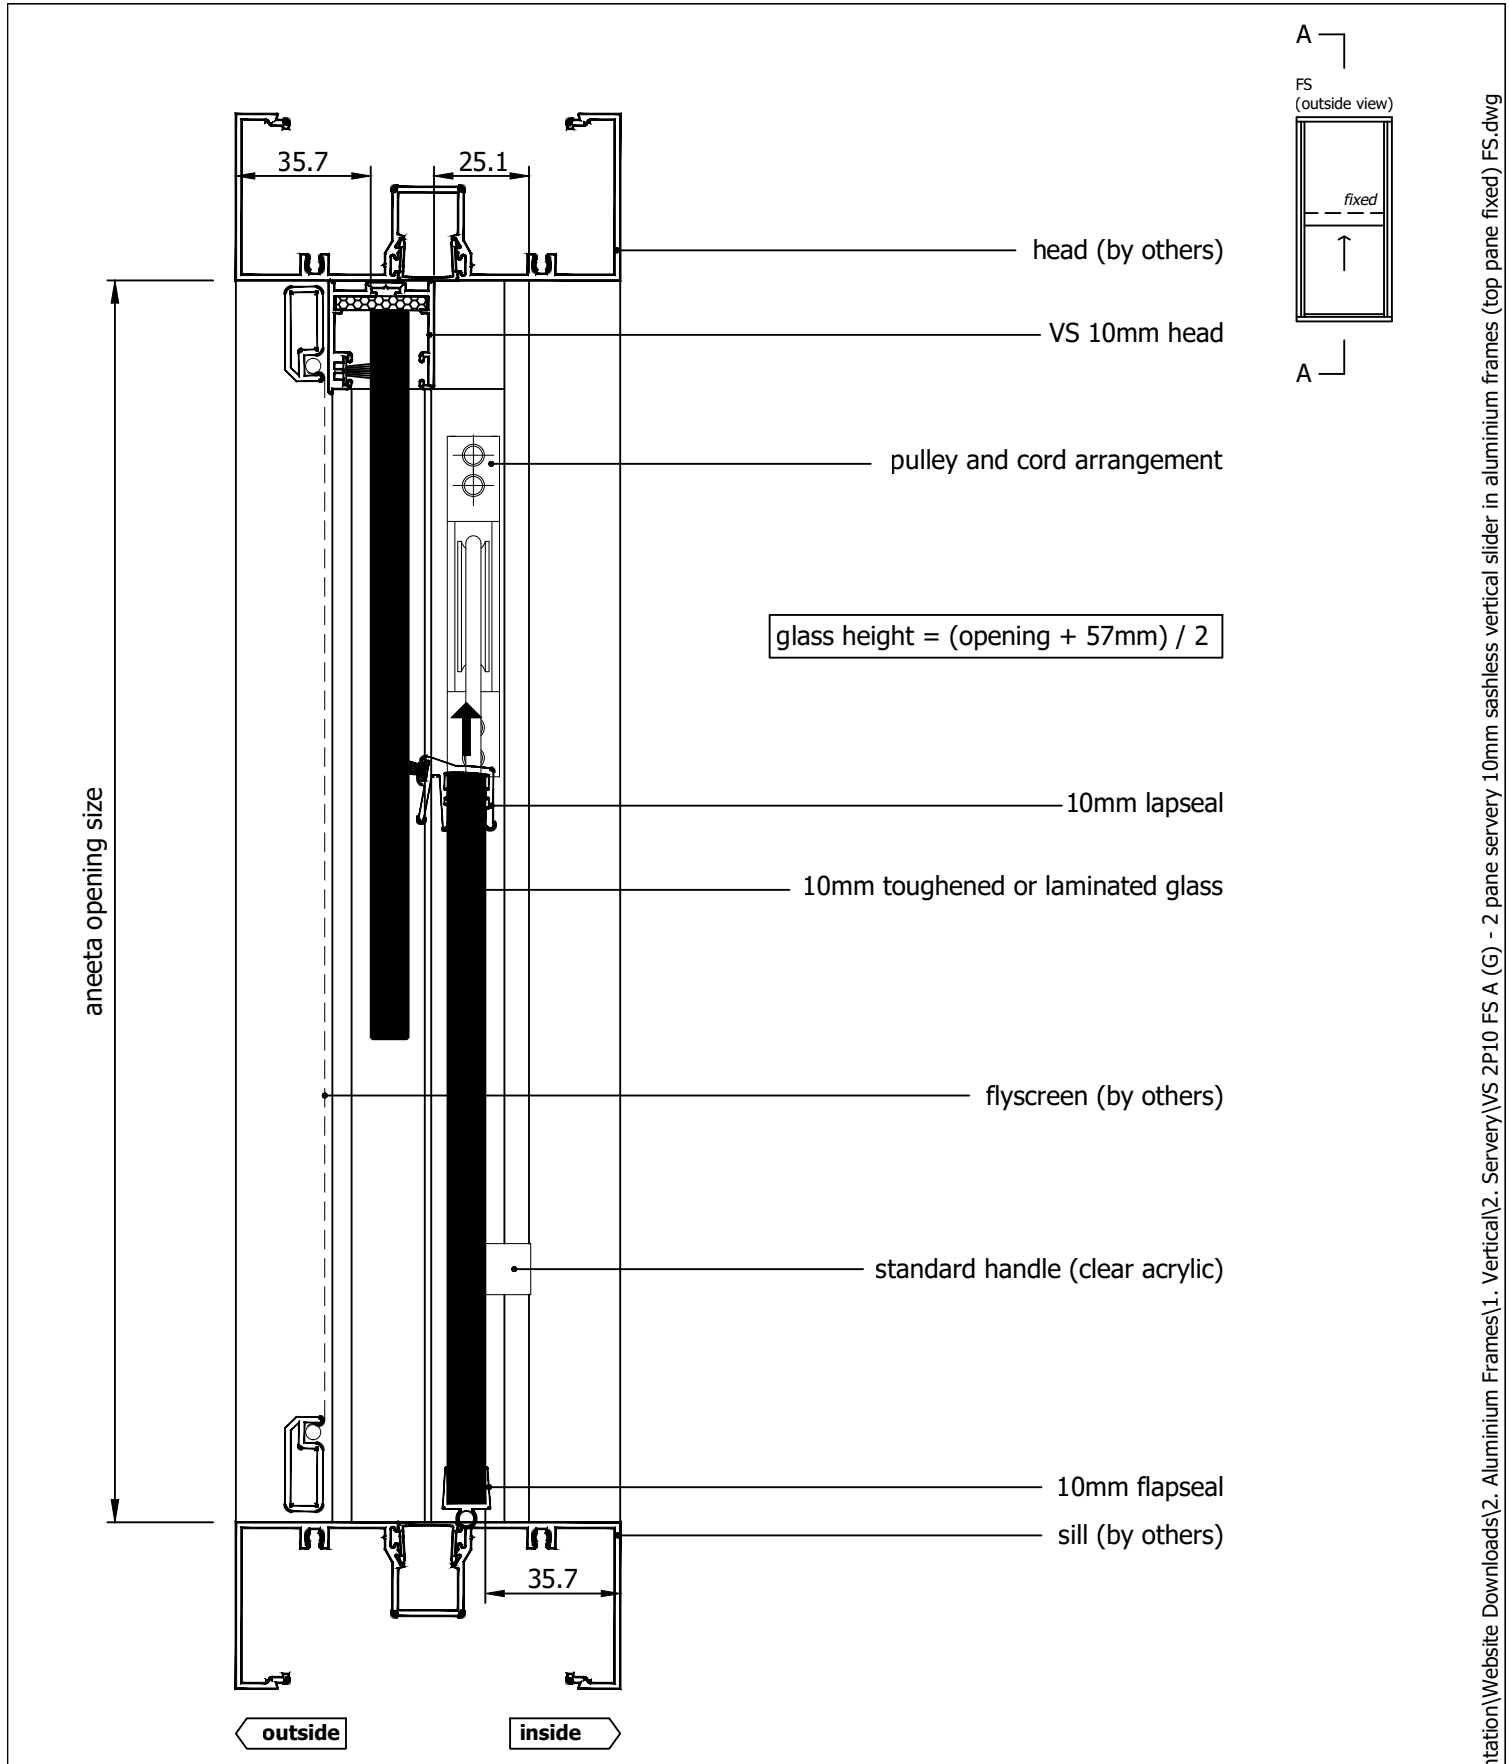

Rev	Description	Approved By	Date
G	Delete P008 and replace with P229 - VS Sill	DF	19/8/2025
F	VS 300Pa/800Pa sill adaptor changed to VS Sill/VS HP Sill	DF	Sep2024
E	Add sill options: 800Pa Sill, No Sill, 10mm Flapseal	SE	Apr2024
D	Update locks	SE	Dec2020
C	Update lock, sill, pulley height, boxes, change layout	RL	Jun2013
B	Update pulley height, glass height formula	RL	Nov2010
A	Original issue	UF	Jan2010

aneeta insert is shown here in 100mm commercial framing but it suits a variety of residential and commercial frame types

<div>Proprietary and confidential</div> <div>The information contained in this drawing is the sole property of Aneeta Australia. Any reproduction in part or as a whole, without the written permission of Aneeta Australia is prohibited.</div>	Title: 2 pane servery 10mm sashless vertical slider in aluminium frames (top pane fixed) FS with large box / extra large box with 10mm flapseal at sill & aluminium covers vertical section A-A				<div> 949 Stud Road, Rowville VIC 3178, ABN 80 062 883 729</div>	Material: in Aluminium Frame
						Finish:
						Die/Part:
						Dwg No: VS 2P10 FS A
Drwn:UF	Chk:	Date: Jan2010	Scale: 1:2@A4	Sheet 11 of 13	Revision: G	

M:\Documentation\Website Downloads\2. Aluminium Frames\1. Vertical\2. Servery\VS 2P10 FS A (G) - 2 pane servery 10mm sashless vertical slider in aluminium frames (top pane fixed) FS.dwg

glass width = opening - 130mm

aneeta opening size

flyscreen (optional by others)

10mm combination tee

top pane

35.7

35.7

bottom pane

aluminium cover

lock

100 x 45mm box containing lead weight
to counter balance moving pane of glass

flush filler (by others)

jamb (by others)

FS
(outside view)

B

fixed


outside

inside


100

Rev	Description	Approved By	Date
G	Delete P008 and replace with P229 - VS Sill	DF	19/8/2025
F	VS 300Pa/800Pa sill adaptor changed to VS Sill/VS HP Sill	DF	Sep2024
E	Add sill options: 800Pa Sill, No Sill, 10mm Flapseal	SE	Apr2024
D	Update locks	SE	Dec2020
C	Update lock, sill, pulley height, boxes, change layout	RL	Jun2013
B	Update pulley height, glass height formula	RL	Nov2010
A	Original issue	UF	Jan2010

aneeta insert is shown here in
100mm commercial framing but
it suits a variety of residential
and commercial frame types

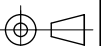

IF IN DOUBT ASK - DO NOT SCALE DRAWING

A Original Issue		[C] June 2010					
<div>Proprietary and confidential</div> <div>The information contained in this drawing is the sole property of Aneeta Australia. Any reproduction in part or as a whole, without the written permission of Aneeta Australia is prohibited.</div>	Title: 2 pane servery 10mm sashless vertical slider in aluminium frames (top pane fixed) FS with large box with aluminium covers horizontal section B-B			<div></div> <div>949 Stud Road, Rowville VIC 3178, ABN 80 062 883 729</div>		Material: in Aluminium Frame	
						Finish:	
						Die/Part:	
						Dwg No: VS 2P10 FS A	
	Drwn:UF	Chk:	Date: Jan2010	Scale: 1:1@A4	Sheet 12 of 13	Revision: G	

glass width = opening - 192mm

aneeta opening size

flyscreen (optional by others)

10mm combination tee

top pane

35.7

35.7

bottom pane

aluminium cover

lock

101.6 x 76.2mm box containing lead weight
to counter balance moving pane of glass

flush filler (by others)

jamb (by others)

FS
(outside view)

B

fixed

B


outside

101.6


inside

Rev	Description	Approved By	Date
G	Delete P008 and replace with P229 - VS Sill	DF	19/8/2025
F	VS 300Pa/800Pa sill adaptor changed to VS Sill/VS HP Sill	DF	Sep2024
E	Add sill options: 800Pa Sill, No Sill, 10mm Flapseal	SE	Apr2024
D	Update locks	SE	Dec2020
C	Update lock, sill, pulley height, boxes, change layout	RL	Jun2013
B	Update pulley height, glass height formula	RL	Nov2010
A	Original issue	UF	Jan2010

aneeta insert is shown here in
100mm commercial framing but
it suits a variety of residential
and commercial frame types

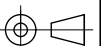

IF IN DOUBT ASK - DO NOT SCALE DRAWING

Proprietary and confidential The information contained in this drawing is the sole property of Aneeta Australia. Any reproduction in part or as a whole, without the written permission of Aneeta Australia is prohibited.	Title: 2 pane serverly 10mm sashless vertical slider in aluminium frames (top pane fixed) FS with extra large box with aluminium covers horizontal section B-B			 949 Stud Road, Rowville VIC 3178, ABN 80 062 883 729		Material:	in Aluminium Frame
	Drwn:UF	Chk:	Date: Jan2010			Finish:	
	Scale: 1:1@A4			Sheet 13 of 13		Die/Part:	
	Date: Jan2010			Revision: G		Dwg No:	VS 2P10 FS A