


Table of Contents


Page	View	Sill Type
2	Vertical Section	VS Sill
3	Vertical Section	VS HP Sill
4	Vertical Section	None
5	Vertical Section	Flapseal
6	Horizontal Section	-

Rev	Description	Approved	
		By	Date
E	Delete P008 and replace with P229 - VS Sill	DF	20/8/2023
D	Add sill options: VS HP Sill, No Sill, Flapseal	DF	1/8/2023
C	VS 300Pa sill adaptor changed to VS Sill	DF	Sep2024
B	Change layout & title, update large box	SE	Apr2024
A	Original Issue	DF	Mar2024




IF IN DOUBT ASK - DO NOT SCALE DRAWING

<div>Proprietary and confidential</div> <div>The information contained in this drawing is the sole property of Aneeta Australia. Any reproduction in part or as a whole, without the written permission of Aneeta Australia is prohibited.</div>	Title: 2 pane electric servery 10mm vertical slider in aluminium frames FS (large box)				<div> 949 Stud Road, Rowville VIC 3178, ABN 80 062 883 729</div>	Material: in Aluminium Frame
						Finish:
						Die/Part:
						Dwg No: VSE 2P10 FS A
Drwn:D.F	Chk:S.S	Date: Mar2024	Scale:NTS@A4	Sheet 1 of 6	Revision: E	

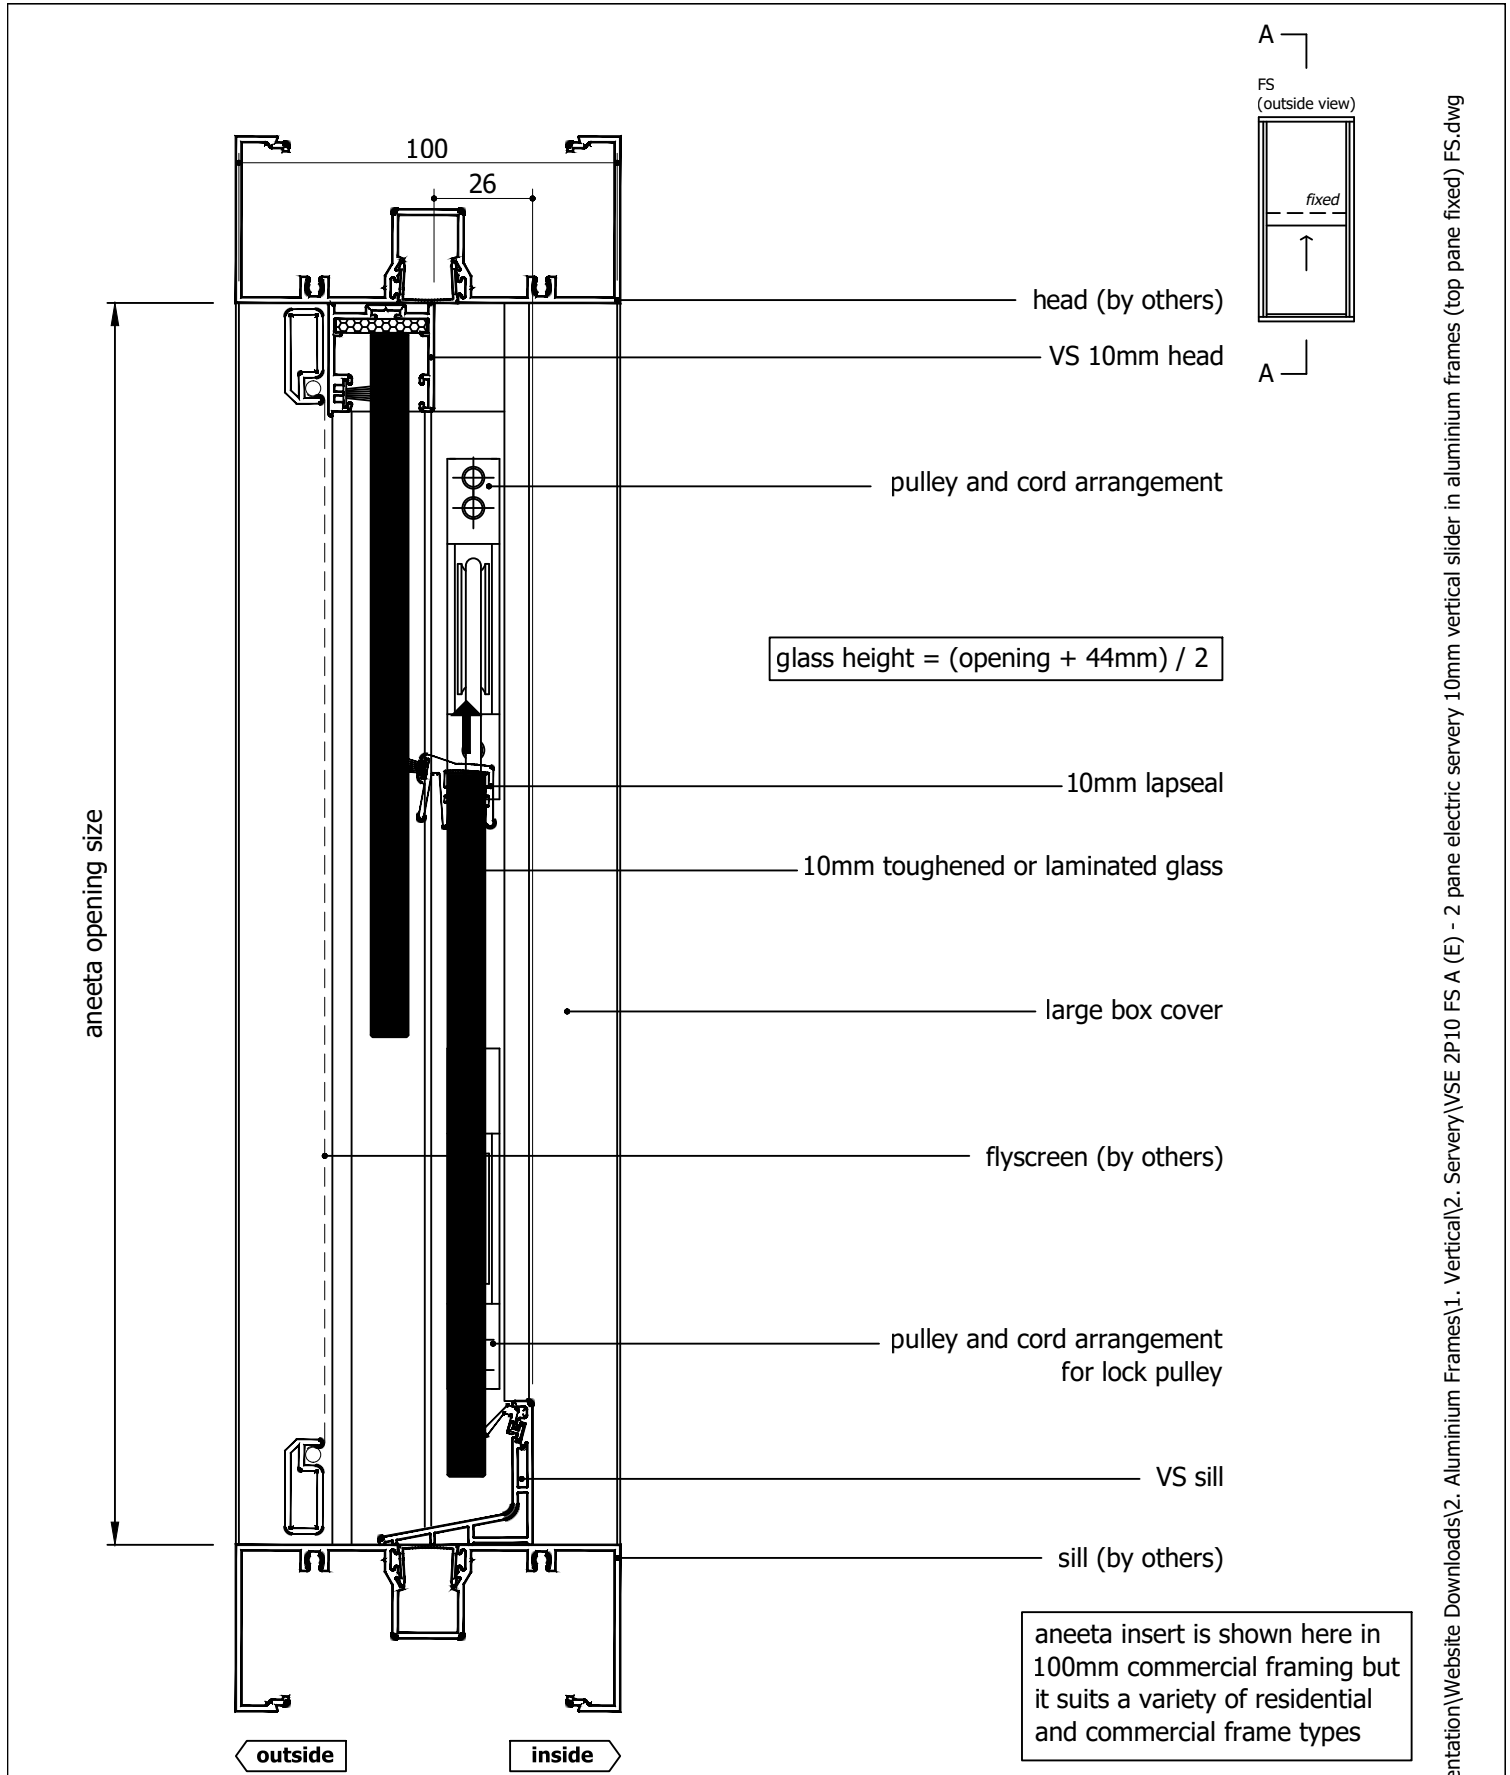


Rev	Description	Approved By	Date
E	Delete P008 and replace with P229 - VS Sill	DF	20/8/2023
D	Add sill options: VS HP Sill, No Sill, Flapseal	DF	1/8/2023
C	VS 300Pa sill adaptor changed to VS Sill	DF	Sep2024
B	Change layout & title, update large box	SE	Apr2024
A	Original Issue	DF	Mar2024

Proprietary and confidential The information contained in this drawing is the sole property of Aneeta Australia. Any reproduction in part or as a whole, without the written permission of Aneeta Australia is prohibited.		Title: 2 pane electric servery 10mm vertical slider in aluminium frames FS (large box) with VS sill vertical section A-A		 949 Stud Road, Rowville VIC 3178, ABN 80 062 883 729		Material: in Aluminium Frame	
						Finish:	
						Die/Part:	
						Dwg No: VSE 2P10 FS A	
Drwn:D.F	Chk:S.S	Date: Mar2024	Scale: 1:2@A4	Sheet 2 of 6	Revision: E		

M:\Documentation\Website Downloads\2. Aluminium Frames\1. Vertical\2. Servery\VSE 2P10 FS A (E) - 2 pane electric servery 10mm vertical slider in aluminium frames (top pane fixed) FS.dwg




IF IN DOUBT ASK - DO NOT SCALE DRAWING

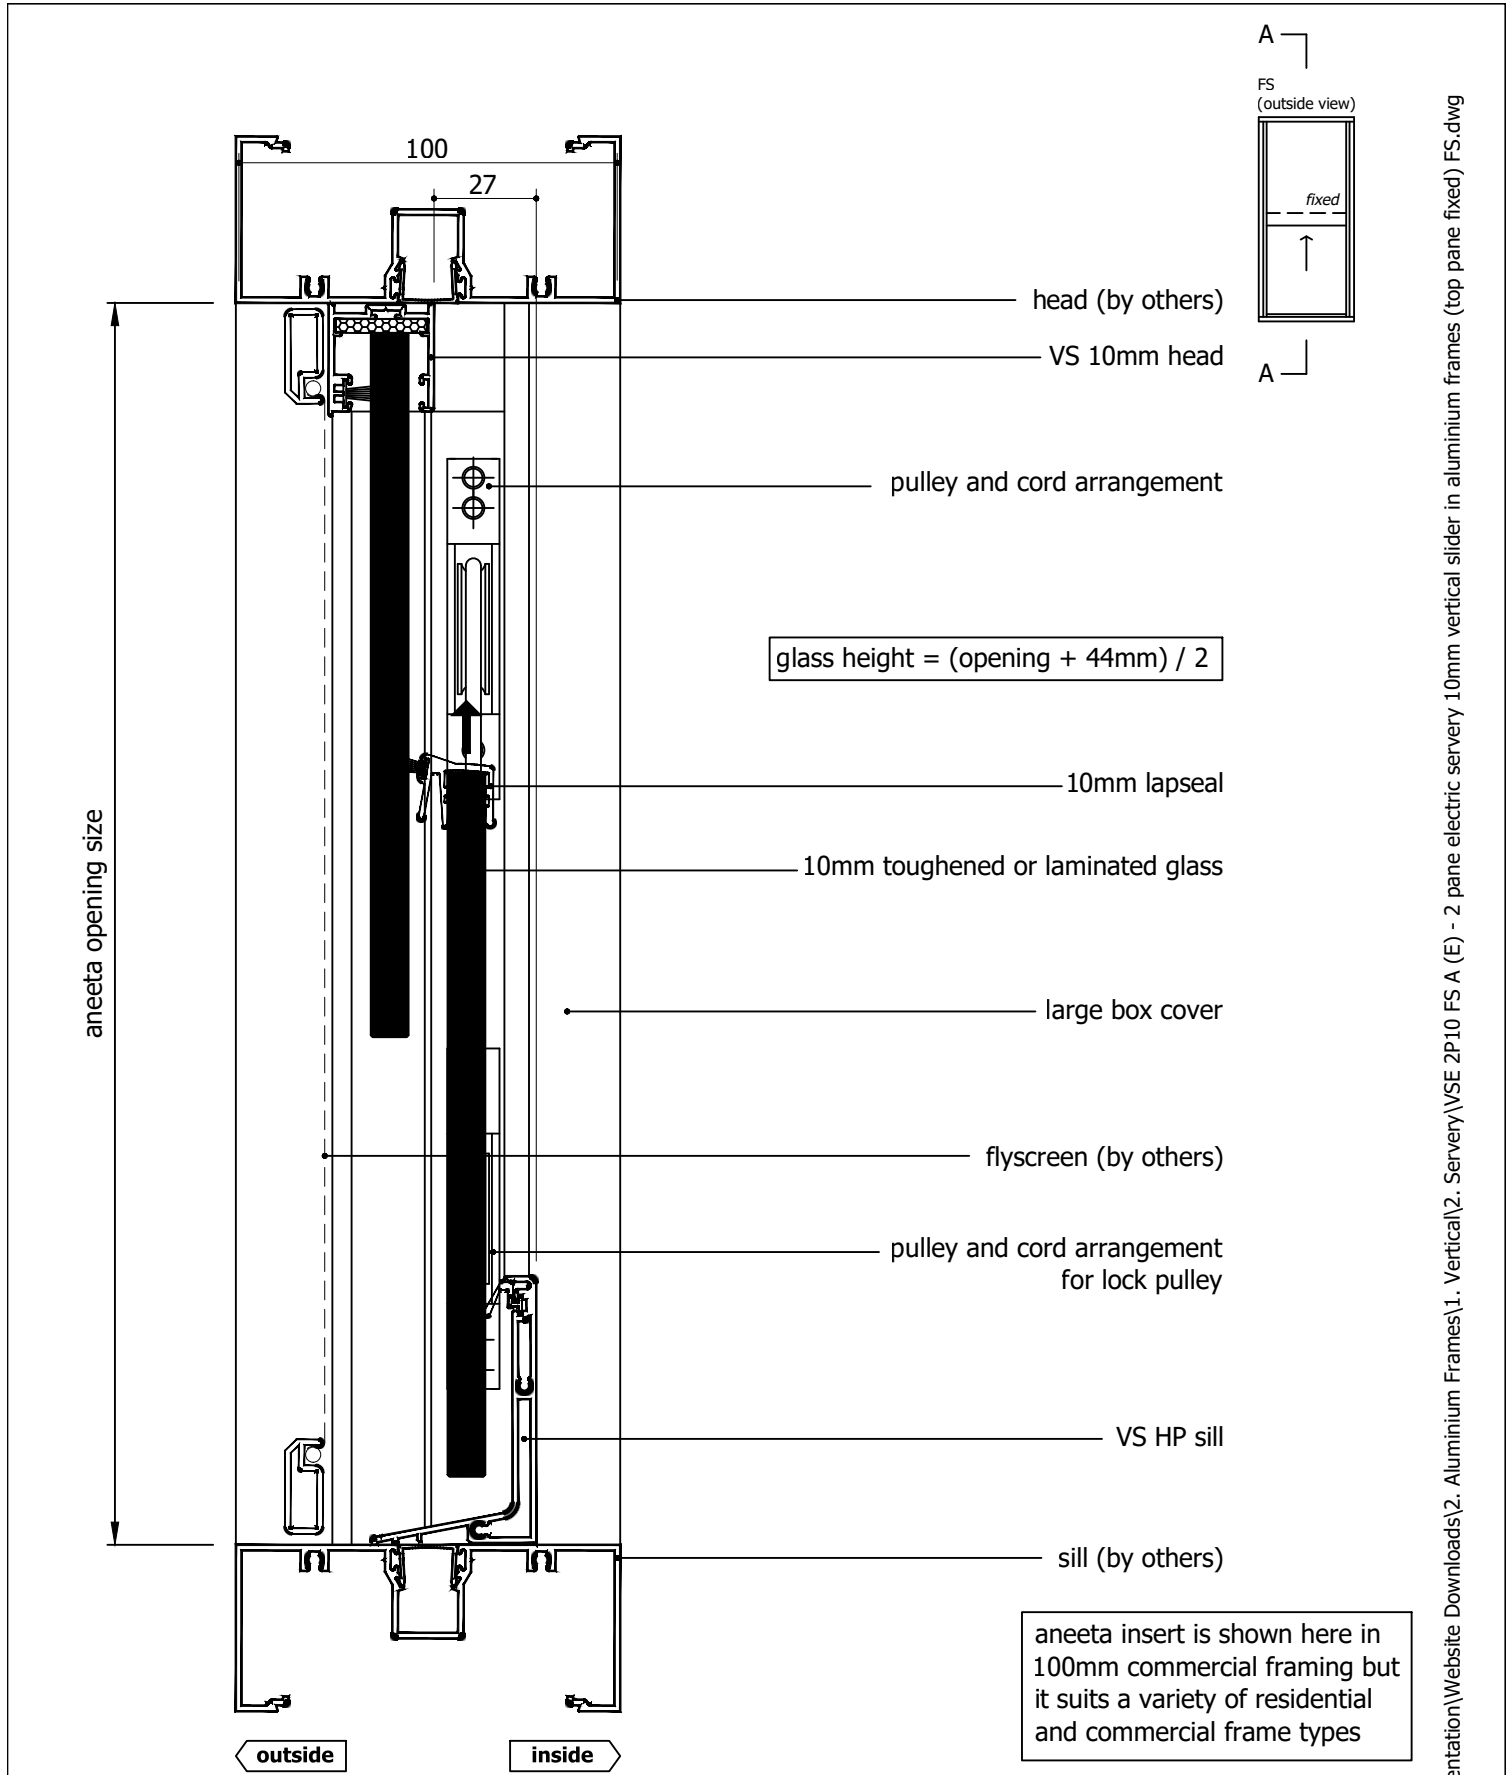


Rev	Description	Approved	
		By	Date
E	Delete P008 and replace with P229 - VS Sill	DF	20/8/2023
D	Add sill options: VS HP Sill, No Sill, Flapseal	DF	1/8/2023
C	VS 300Pa sill adaptor changed to VS Sill	DF	Sep2024
B	Change layout & title, update large box	SE	Apr2024
A	Original Issue	DF	Mar2024

Proprietary and confidential  The information contained in this drawing is the sole property of Aneeta Australia. Any reproduction in part or as a whole, without the written permission of Aneeta Australia is prohibited.		Title: 2 pane electric servery 10mm vertical slider in aluminium frames FS (large box) with VS HP sill vertical section A-A  aneeta 949 Stud Road, Rowville VIC 3178, ABN 80 062 883 729		Material: in Aluminium Frame	
				Finish:	
Drwn:D.F		Chk:S.S		Die/Part:	
Date: Mar2024		Scale: 1:2@A4		Dwg No: VSE 2P10 FS A	
Sheet 3 of 6		Revision: E			


M:\Documentation\Website Downloads\2. Aluminium Frames\1. Vertical\2. Servery\VSE 2P10 FS A (E) - 2 pane electric servery 10mm vertical slider in aluminium frames (top pane fixed) FS.dwg

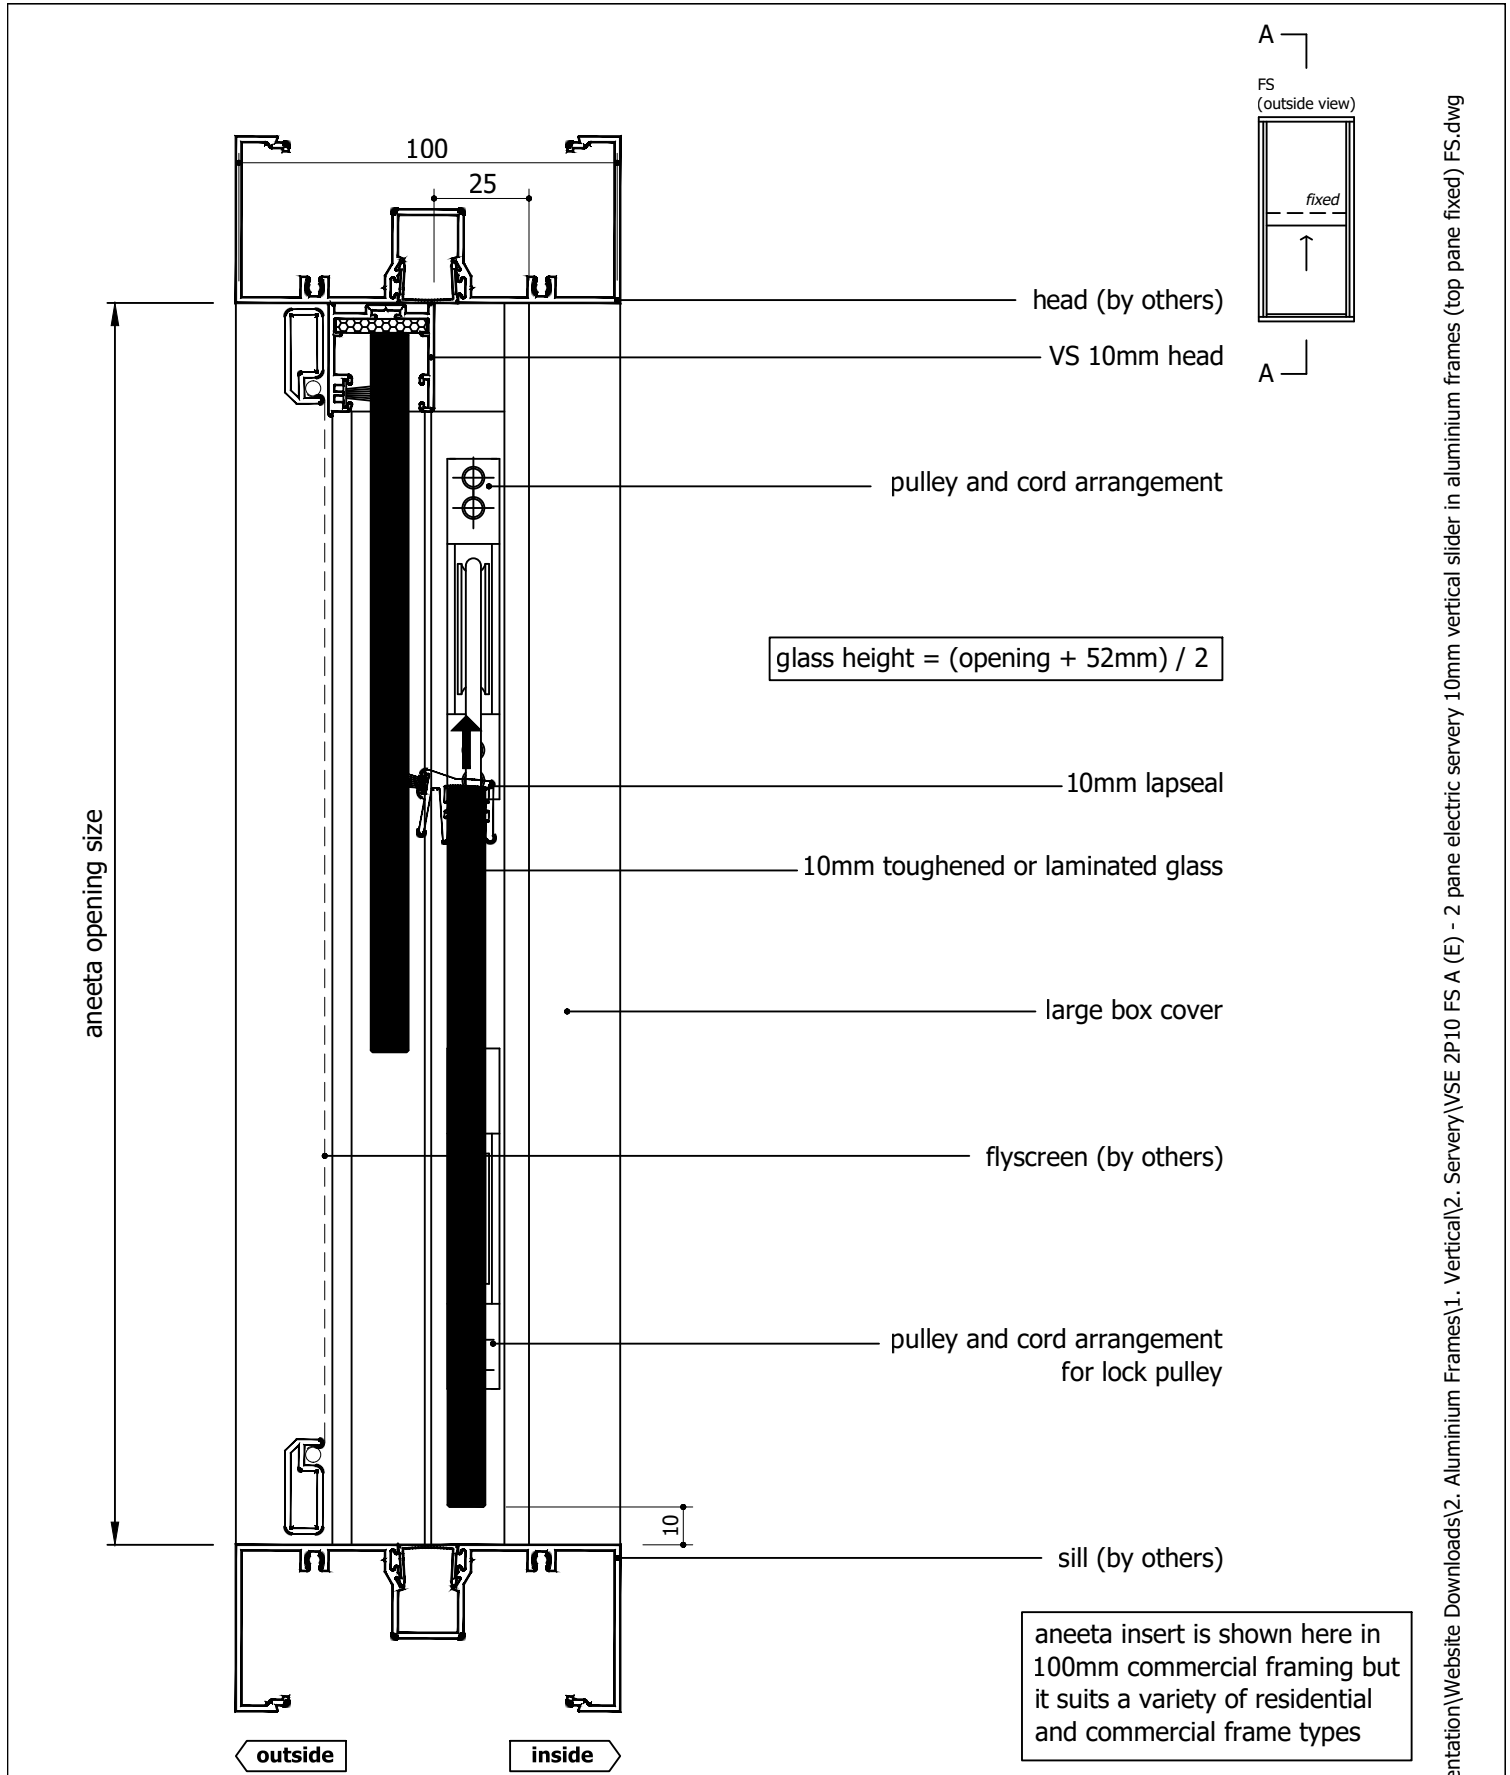


Rev	Description	Approved	
		By	Date
E	Delete P008 and replace with P229 - VS Sill	DF	20/8/2023
D	Add sill options: VS HP Sill, No Sill, Flapseal	DF	1/8/2023
C	VS 300Pa sill adaptor changed to VS Sill	DF	Sep2024
B	Change layout & title, update large box	SE	Apr2024
A	Original Issue	DF	Mar2024

<div>Proprietary and confidential</div> <div>The information contained in this drawing is the sole property of Aneeta Australia. Any reproduction in part or as a whole, without the written permission of Aneeta Australia is prohibited.</div>	<div>Title: 2 pane electric servery 10mm vertical slider in aluminium frames FS (large box) with no sill adaptor vertical section A-A</div> <div> 949 Stud Road, Rowville VIC 3178, ABN 80 062 883 729</div>				Material: in Aluminium Frame	
					Finish:	
					Die/Part:	
					Dwg No: VSE 2P10 FS A	
Drwn:D.F	Chk:S.S	Date: Mar2024	Scale: 1:2@A4	Sheet 4 of 6	Revision: E	

M:\Documentation\Website Downloads\2. Aluminium Frames\1. Vertical\2. Servery\VSE 2P10 FS A (E) - 2 pane electric servery 10mm vertical slider in aluminium frames (top pane fixed) FS.dwg

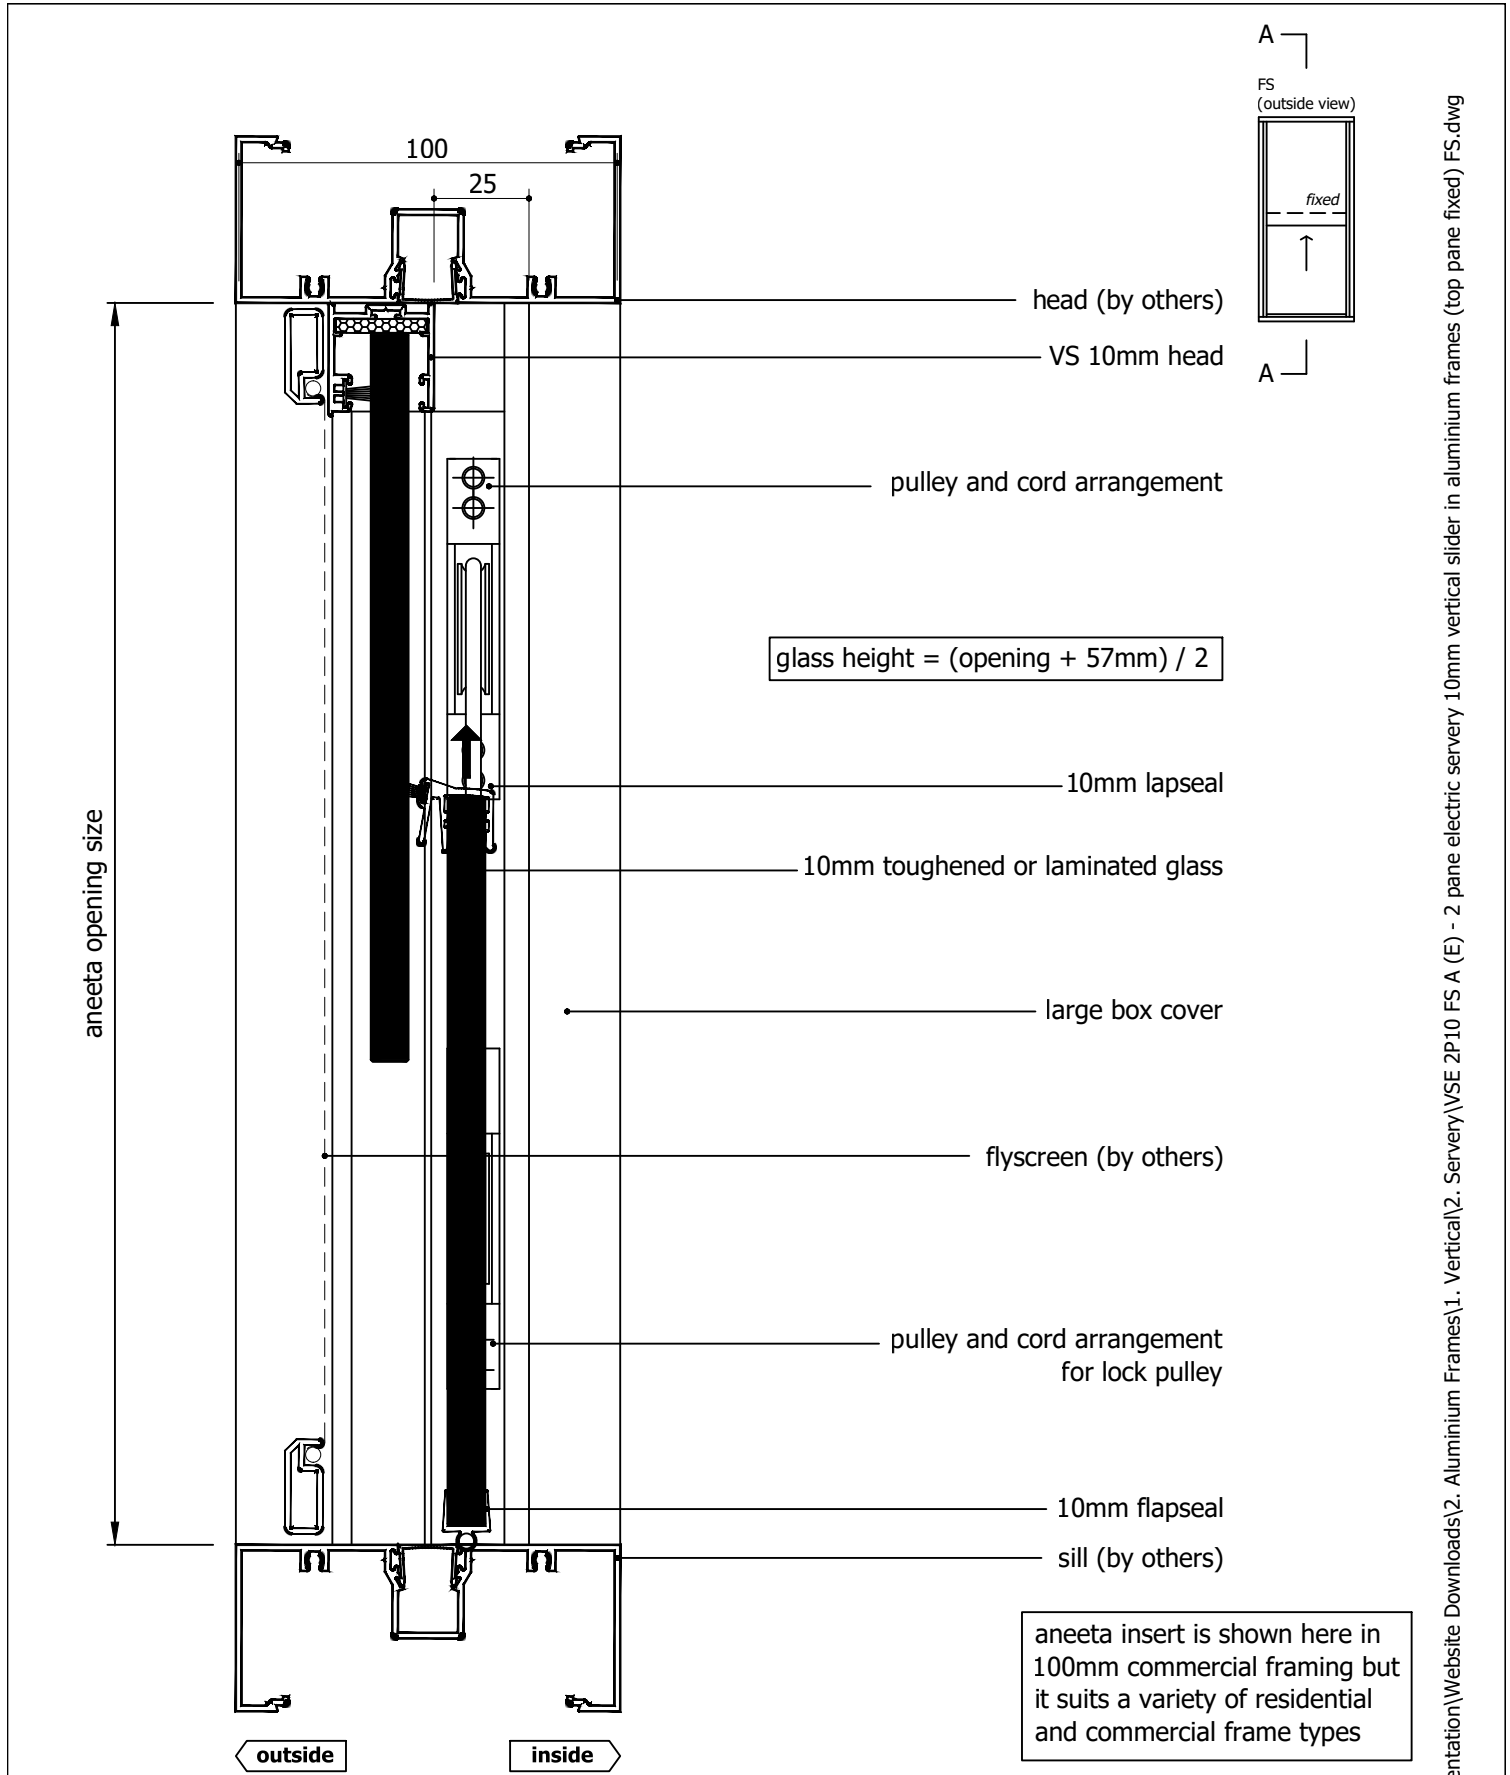

Rev	Description	Approved	
		By	Date
E	Delete P008 and replace with P229 - VS Sill	DF	20/8/2023
D	Add sill options: VS HP Sill, No Sill, Flapseal	DF	1/8/2023
C	VS 300Pa sill adaptor changed to VS Sill	DF	Sep2024
B	Change layout & title, update large box	SE	Apr2024
A	Original Issue	DF	Mar2024

Proprietary and confidential  The information contained in this drawing is the sole property of Aneeta Australia. Any reproduction in part or as a whole, without the written permission of Aneeta Australia is prohibited.		Title: 2 pane electric servery 10mm vertical slider in aluminium frames FS (large box) with 10mm flapseal at sill vertical section A-A		 949 Stud Road, Rowville VIC 3178, ABN 80 062 883 729		Material: in Aluminium Frame	
						Finish:	
		Drwn:D.F		Chk:S.S		Die/Part:	
						Dwg No: VSE 2P10 FS A	
		Date: Mar2024		Scale: 1:2@A4		Revision: E	
		Sheet 5 of 6					

M:\Documentation\Website Downloads\2. Aluminium Frames\1. Vertical\2. Servery\VSE 2P10 FS A (E) - 2 pane electric servery 10mm vertical slider in aluminium frames (top pane fixed) FS.dwg



IF IN DOUBT ASK - DO NOT SCALE DRAWING

glass width = opening - 130mm

aneeta opening size

lock pulley kit and cord arrangement

actuator set

flyscreen (optional by others)

10mm combination tee

top fixed pane

bottom sliding pane


aluminium cover

pulley and cord arrangement for lock pulley

100 x 45mm large box containing actuator set

flush filler (by others)

jamb (by others)

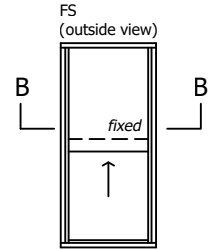

outside

inside

100

Rev	Description	Approved By	Date
E	Delete P008 and replace with P229 - VS Sill	DF	20/8/2023
D	Add sill options: VS HP Sill, No Sill, Flapseal	DF	1/8/2023
C	VS 300Pa sill adaptor changed to VS Sill	DF	Sep2024
B	Change layout & title, update large box	SE	Apr2024
A	Original Issue	DF	Mar2024

Proprietary and confidential

The information contained in this drawing is the sole property of Aneeta Australia. Any reproduction in part or as a whole, without the written permission of Aneeta Australia is prohibited.

Title:  
2 pane electric servery 10mm vertical slider in aluminium frames FS (large box)  
horizontal section B-B

Drwn:D.F Chk:S.S Date: Mar2024 Scale: 1:1



949 Stud Road, Rowville VIC 3178, ABN 80 062 883 729

Sheet 6 of 6


Revision: E

Material: in Aluminium Frame

Finish:

Die/Part:

Dwg No: VSE 2P10 FS A

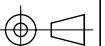

IF IN DOUBT ASK - DO NOT SCALE DRAWING

M:\Documentation\Website Downloads\2. Aluminium Frames\1. Vertical\2. Servery\VSE 2P10 FS A (E) - 2 pane electric servery 10mm vertical slider in aluminium frames (top pane fixed) FS.dwg