


Table of Contents

Page	View	Sill Type
2	Vertical Section	VS Sill
3	Vertical Section	VS HP Sill
4	Vertical Section	None
5	Vertical Section	Flapseal
6	Horizontal Section	-

Rev	Description	Approved
		By Date
E	Delete P008 and replace with P229 - VS Sill	DF 20/8/2025
D	Add sill options: VS HP Sill, No Sill, Flapseal	DF 7/8/2025
C	VS 300Pa sill adaptor changed to VS Sill	DF Sep2024
B	Changed layout & title, update large box, fix meeting rails	SE Apr2024
A	Original Issue	DF Mar2024


<div>Proprietary and confidential</div> <div>The information contained in this drawing is the sole property of Aneeta Australia. Any reproduction in part or as a whole, without the written permission of Aneeta Australia is prohibited.</div>	Title: 3 pane electric servery 16mm double glazed INTERLOCKING vertical slider in aluminium frames FSdF (large box)				<div> 949 Stud Road, Rowville VIC 3178, ABN 80 062 883 729</div>	Material: in Aluminium Frame	
						Finish:	
						Die/Part:	
						Dwg No: VSE 3P16 FSDF A	
	Drwn:D.F		Chk:S.S	Date: Mar 2024		Scale:NTS@A4	Sheet 1 of 6



IF IN DOUBT ASK - DO NOT SCALE DRAWING

M:\Documentation\Website Downloads\2. Aluminium Frames\1. Vertical\2. Servery\VSE 3P16 FSdF A (E) - 3 pane electric servery 16mm double glazed INTERLOCKING vertical slider in aluminium frames (middle pane sliding down) FSdF.dwg

aneeta opening size

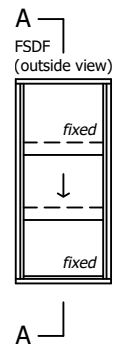

head (by others)

VS 16mm head

pulley and cord arrangement

glass height = (opening - 7mm) / 3

16mm meeting rail

large box cover

flyscreen (by others)

double glazed sealed units
(4/8/4, 4/6/6, 5/6/5 toughened
glass preferable, with optional
gas fill i.e. argon)

VS sill


16mm top/bottom rail

sill (by others)

aneeta insert is shown here in
100mm commercial framing but
it suits a variety of residential
and commercial frame types

Rev	Description	Approved By	Date
E	Delete P008 and replace with P229 - VS Sill	DF	20/8/2025
D	Add sill options: VS HP Sill, No Sill, Flapseal	DF	7/8/2025
C	VS 300Pa sill adaptor changed to VS Sill	DF	Sep2024
B	Changed layout & title, update large box, fix meeting rails	SE	Apr2024
A	Original Issue	DF	Mar2024

Proprietary and confidential		Title: 3 pane electric servery 16mm double glazed INTERLOCKING vertical slider in aluminium frames FSdF (large box) with VS sill vertical section A-A	
The information contained in this drawing is the sole property of Aneeta Australia. Any reproduction in part or as a whole, without the written permission of Aneeta Australia is prohibited.		Drwn:D.F Chk:S.S Date: Mar 2024 Scale: 1:20A4	


 949 Stud Road, Rowville VIC 3178, ABN 80 062 883 729	
Sheet 2 of 6	Revision: E

Material:	in Aluminium Frame
Finish:	
Die/Part:	
Dwg No:	VSE 3P16 FSdF A

M:\Documentation\Website Downloads\2. Aluminium Frames\1. Vertical\2. Servery\VSE 3P16 FSdF A (E) - 3 pane electric servery 16mm double glazed INTERLOCKING vertical slider in aluminium frames
(middle pane sliding down) FSdF.dwg



IF IN DOUBT ASK - DO NOT SCALE DRAWING

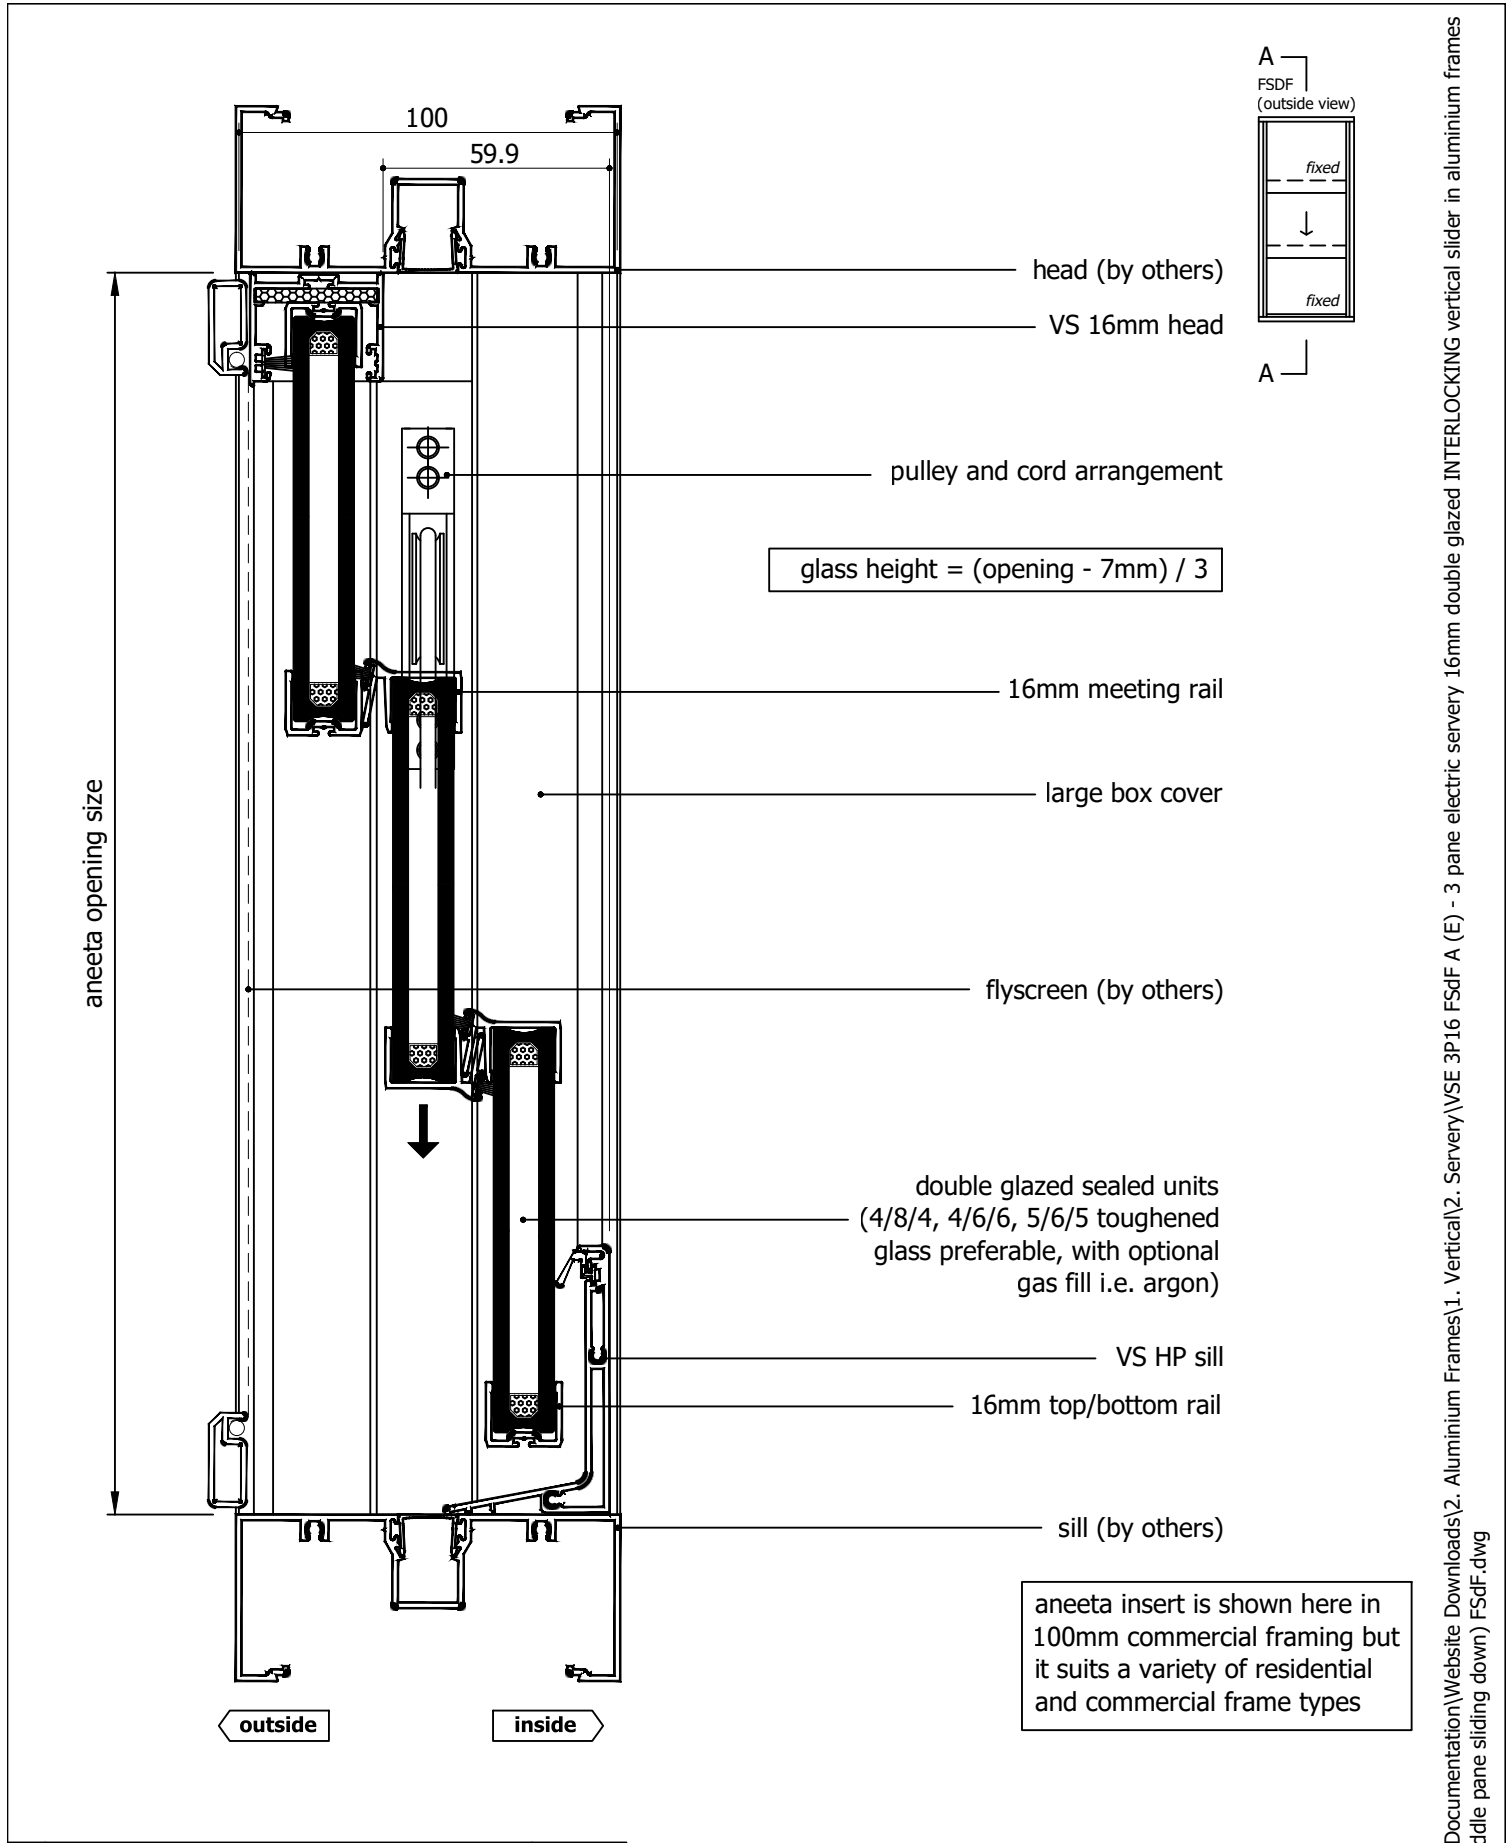

Rev	Description	Approved By	Date
E	Delete P008 and replace with P229 - VS Sill	DF	20/8/2025
D	Add sill options: VS HP Sill, No Sill, Flapseal	DF	7/8/2025
C	VS 300Pa sill adaptor changed to VS Sill	DF	Sep2024
B	Changed layout & title, update large box, fix meeting rails	SE	Apr2024
A	Original Issue	DF	Mar2024

Proprietary and confidential
The information contained in this drawing is the sole property of Aneeta Australia. Any reproduction in part or as a whole, without the written permission of Aneeta Australia is prohibited.


Title:
3 pane electric servery 16mm double glazed INTERLOCKING vertical slider in aluminium frames FSdF (large box) with VS HP sill vertical section A-A

Drwn:D.F

Chk:S.S

Date: Mar 2024

Scale: 1:2@A4



949 Stud Road, Rowville VIC 3178, ABN 80 062 883 729

Material:
in Aluminium Frame


Finish:

Die/Part:

Dwg No: VSE 3P16 FSdF A

M:\Documentation\Website Downloads\2. Aluminium Frames\1. Vertical\2. Servery\VSE 3P16 FSdF A (E) - 3 pane electric servery 16mm double glazed INTERLOCKING vertical slider in aluminium frames (middle pane sliding down) FSdF.dwg


IF IN DOUBT ASK - DO NOT SCALE DRAWING

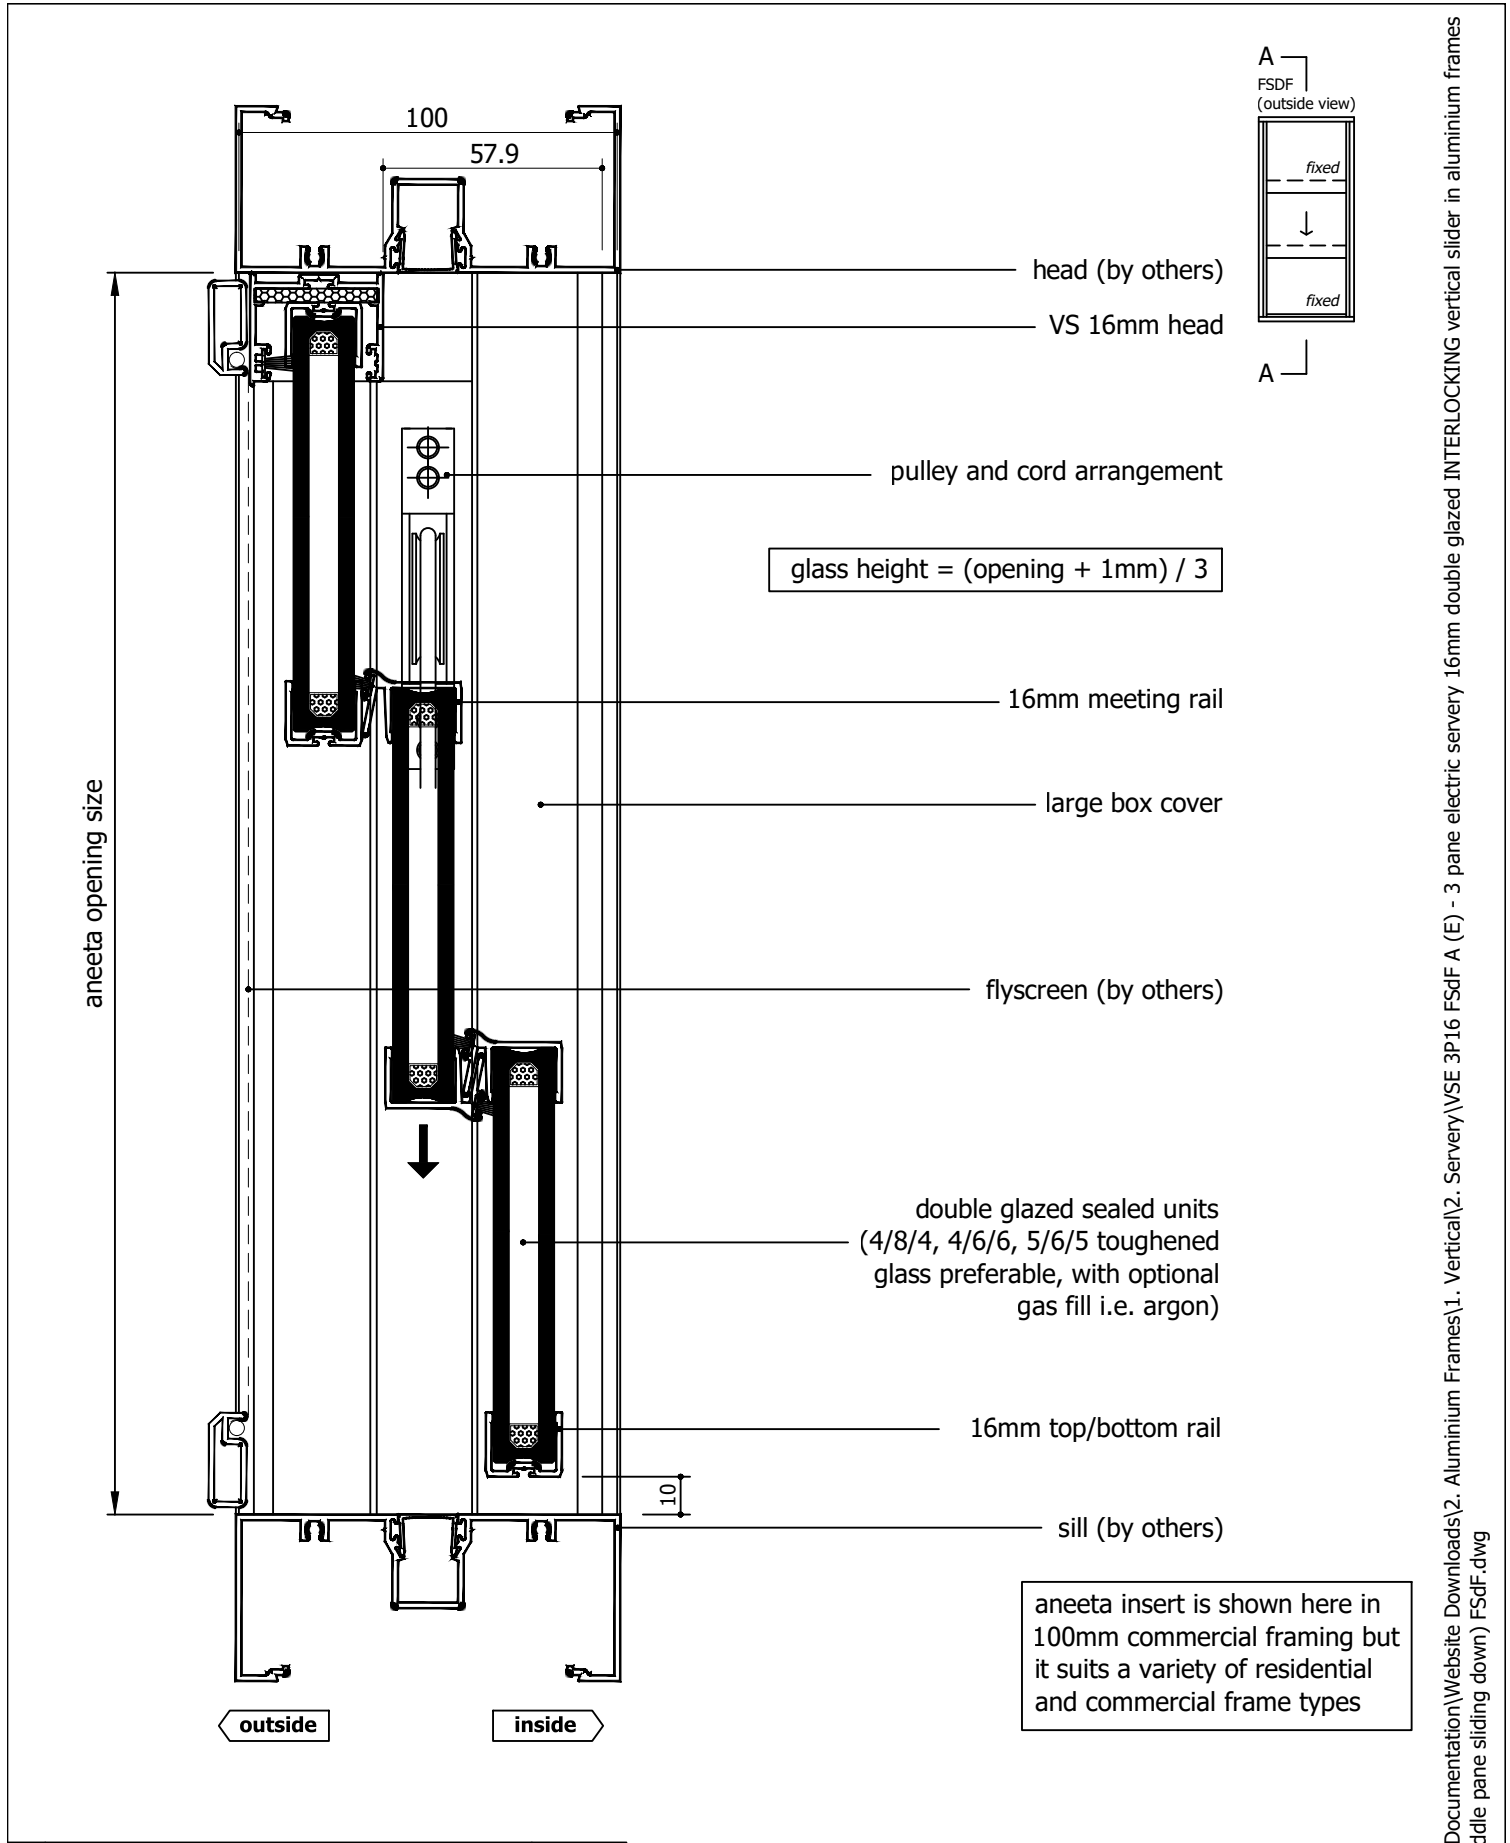

Rev	Description	Approved By	Date
E	Delete P008 and replace with P229 - VS Sill	DF	20/8/2025
D	Add sill options: VS HP Sill, No Sill, Flapseal	DF	7/8/2025
C	VS 300Pa sill adaptor changed to VS Sill	DF	Sep2024
B	Changed layout & title, update large box, fix meeting rails	SE	Apr2024
A	Original Issue	DF	Mar2024

Proprietary and confidential
The information contained in this drawing is the sole property of Aneeta Australia. Any reproduction in part or as a whole, without the written permission of Aneeta Australia is prohibited.

Title:
3 pane electric servery 16mm double glazed INTERLOCKING vertical slider in aluminium frames FSDf (large box) with no sill adaptor vertical section A-A


949 Stud Road, Rowville VIC 3178, ABN 80 062 883 729

Drwn:D.F | Chk:S.S | Date: Mar 2024 | Scale: 1:20A4

Material: in Aluminium Frame


Finish:

Die/Part:

Dwg No: VSE 3P16 FSDf A

Sheet 4 of 6 | Revision: E


M:\Documentation\Website Downloads\2. Aluminium Frames\1. Vertical\2. Servery\VSE 3P16 FSDf A (E) - 3 pane electric servery 16mm double glazed INTERLOCKING vertical slider in aluminium frames (middle pane sliding down) FSDf.dwg

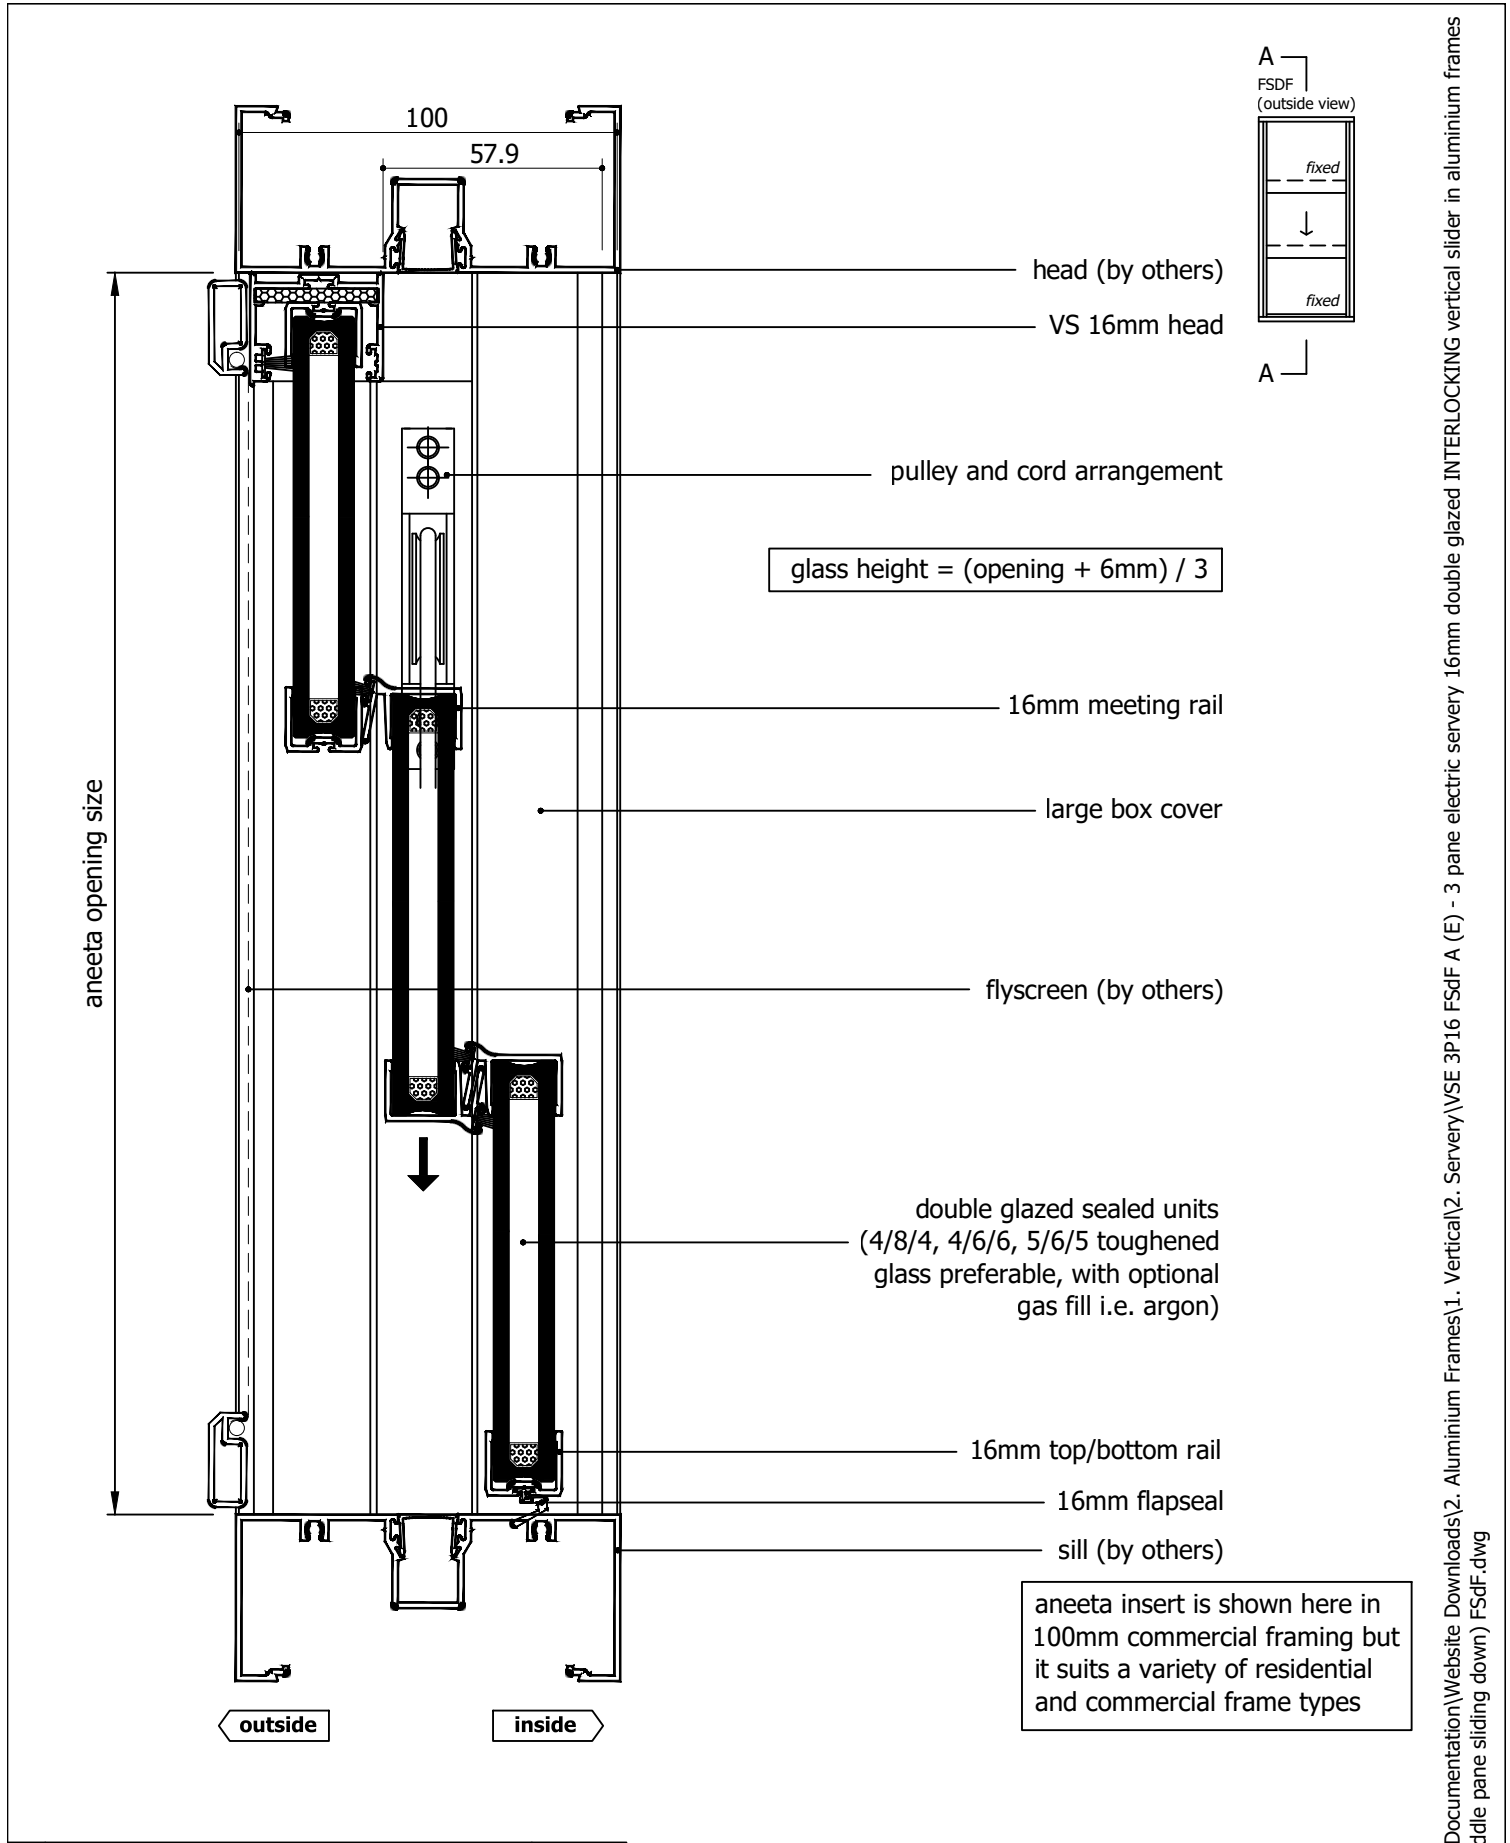

Rev	Description	Approved By	Date
E	Delete P008 and replace with P229 - VS Sill	DF	20/8/2025
D	Add sill options: VS HP Sill, No Sill, Flapseal	DF	7/8/2025
C	VS 300Pa sill adaptor changed to VS Sill	DF	Sep2024
B	Changed layout & title, update large box, fix meeting rails	SE	Apr2024
A	Original Issue	DF	Mar2024

Proprietary and confidential
The information contained in this drawing is the sole property of Aneeta Australia. Any reproduction in part or as a whole, without the written permission of Aneeta Australia is prohibited.

Title:
3 pane electric servery 16mm double glazed INTERLOCKING vertical slider in aluminium frames FSdF (large box) with 16mm flapseal vertical section A-A


949 Stud Road, Rowville VIC 3178, ABN 80 062 883 729

Sheet 5 of 6

Material:
in Aluminium Frame

Finish:

Die/Part:

Dwg No: VSE 3P16 FSdF A

Drwn:D.F

Chk:S.S

Date: Mar 2024

Scale: 1:2@A4

Revision: E

M:\Documentation\Website Downloads\2. Aluminium Frames\1. Vertical\2. Servery\VSE 3P16 FSdF A (E) - 3 pane electric servery 16mm double glazed INTERLOCKING vertical slider in aluminium frames (middle pane sliding down) FSdF.dwg

glass width = opening - 130mm

aneeta opening size

actuator pulley kit and cord arrangement

flyscreen (optional by others)

16mm combination tee

top fixed pane

bottom fixed pane

middle sliding down pane

aluminium cover


actuator set

100 x 45mm large box containing actuator set

flush filler (by others)

jamb (by others)

FSdF
(outside view)

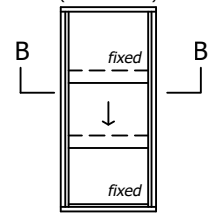


outside


100

inside

Rev	Description	Approved By	Date
E	Delete P008 and replace with P229 - VS Sill	DF	20/8/2025
D	Add sill options: VS HP Sill, No Sill, Flapseal	DF	7/8/2025
C	VS 300Pa sill adaptor changed to VS Sill	DF	Sep2024
B	Changed layout & title, update large box, fix meeting rails	SE	Apr2024
A	Original Issue	DF	Mar2024

<div>Proprietary and confidential</div> <div>The information contained in this drawing is the sole property of Aneeta Australia. Any reproduction in part or as a whole, without the written permission of Aneeta Australia is prohibited.</div>	Title: 3 pane electric servery 16mm double glazed INTERLOCKING vertical slider in aluminium frames FSdF (large box) horizontal section B-B				<div> 949 Stud Road, Rowville VIC 3178, ABN 80 062 883 729</div>	Material: in Aluminium Frame
						Finish:
						Die/Part:
						Dwg No: VSE 3P16 FSDF A
	Drwn:D.F	Chk:S.S	Date: Mar 2024	Scale: 1:1@A4	Sheet 6 of 6	Revision: E

M:\Documentation\Website Downloads\2. Aluminium Frames\1. Vertical\2. Servery\VSE 3P16 FSdF A (E) - 3 pane electric servery 16mm double glazed INTERLOCKING vertical slider in aluminium frames (middle pane sliding down) FSdF.dwg

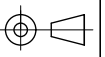

IF IN DOUBT ASK - DO NOT SCALE DRAWING