
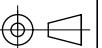


## Table of Contents


Page	View	Box Type	Handle Type	Sill Type
2	Vertical Section	Medium Box	Acrylic Handle	VS Sill
3	Vertical Section	Medium Box	Acrylic Handle	VS HP Sill
4	Vertical Section	Medium Box	Acrylic Handle	None
5	Vertical Section	Medium Box	Acrylic Handle	Flapseal
6	Vertical Section	Medium Box	Meeting Rail Handle	VS Sill
7	Vertical Section	Medium Box	Meeting Rail Handle	VS HP Sill
8	Vertical Section	Medium Box	Meeting Rail Handle	None
9	Vertical Section	Medium Box	Meeting Rail Handle	Flapseal
10	Horizontal Section	Medium Box	-	-
11	Vertical Section	Large Box / Extra Large Box	Acrylic Handle	VS Sill
12	Vertical Section	Large Box / Extra Large Box	Acrylic Handle	VS HP Sill
13	Vertical Section	Large Box / Extra Large Box	Acrylic Handle	None
14	Vertical Section	Large Box / Extra Large Box	Acrylic Handle	Flapseal
15	Vertical Section	Large Box / Extra Large Box	Meeting Rail Handle	VS Sill
16	Vertical Section	Large Box / Extra Large Box	Meeting Rail Handle	VS HP Sill
17	Vertical Section	Large Box / Extra Large Box	Meeting Rail Handle	None
18	Vertical Section	Large Box / Extra Large Box	Meeting Rail Handle	Flapseal
19	Horizontal Section	Large Box	-	-
20	Horizontal Section	Extra Large Box	-	-

Rev	Description	Approved By	Date
H	Delete P008 and replace with P229 - VS Sill	DF	19/8/2023
G	VS 300Pa/800Pa sill adaptor changed to VS Sill/VS HP Sill	DF	Sep2024
F	Add sill options: 800Pa Sill, None, Flapseal	SE	Apr2024
E	Add Meeting Rail Handle	SE	Nov2022
D	Update locks and extension pins	SE	Dec2020
C	Update locks	SE	Nov2018


<p>Proprietary and confidential</p> <p>The information contained in this drawing is the sole property of Aneeta Australia. Any reproduction in part or as a whole, without the written permission of Aneeta Australia is prohibited.</p>	<p>Title: 2 pane servery 16mm double glazed INTERLOCKING sashless vertical slider in aluminium frames (top pane fixed) FS</p>				 <p>949 Stud Road, Rowville VIC 3178, ABN 80 062 883 729</p>		Material: -
							Finish: -
							Die/Part: -
							Dwg No: VS 2P16 FS A
	Drwn: UF	Chk: -	Date: Jan2010	Scale: 1:2@A4	Sheet 1 of 20	Revision: H	




IF IN DOUBT ASK - DO NOT SCALE DRAWING

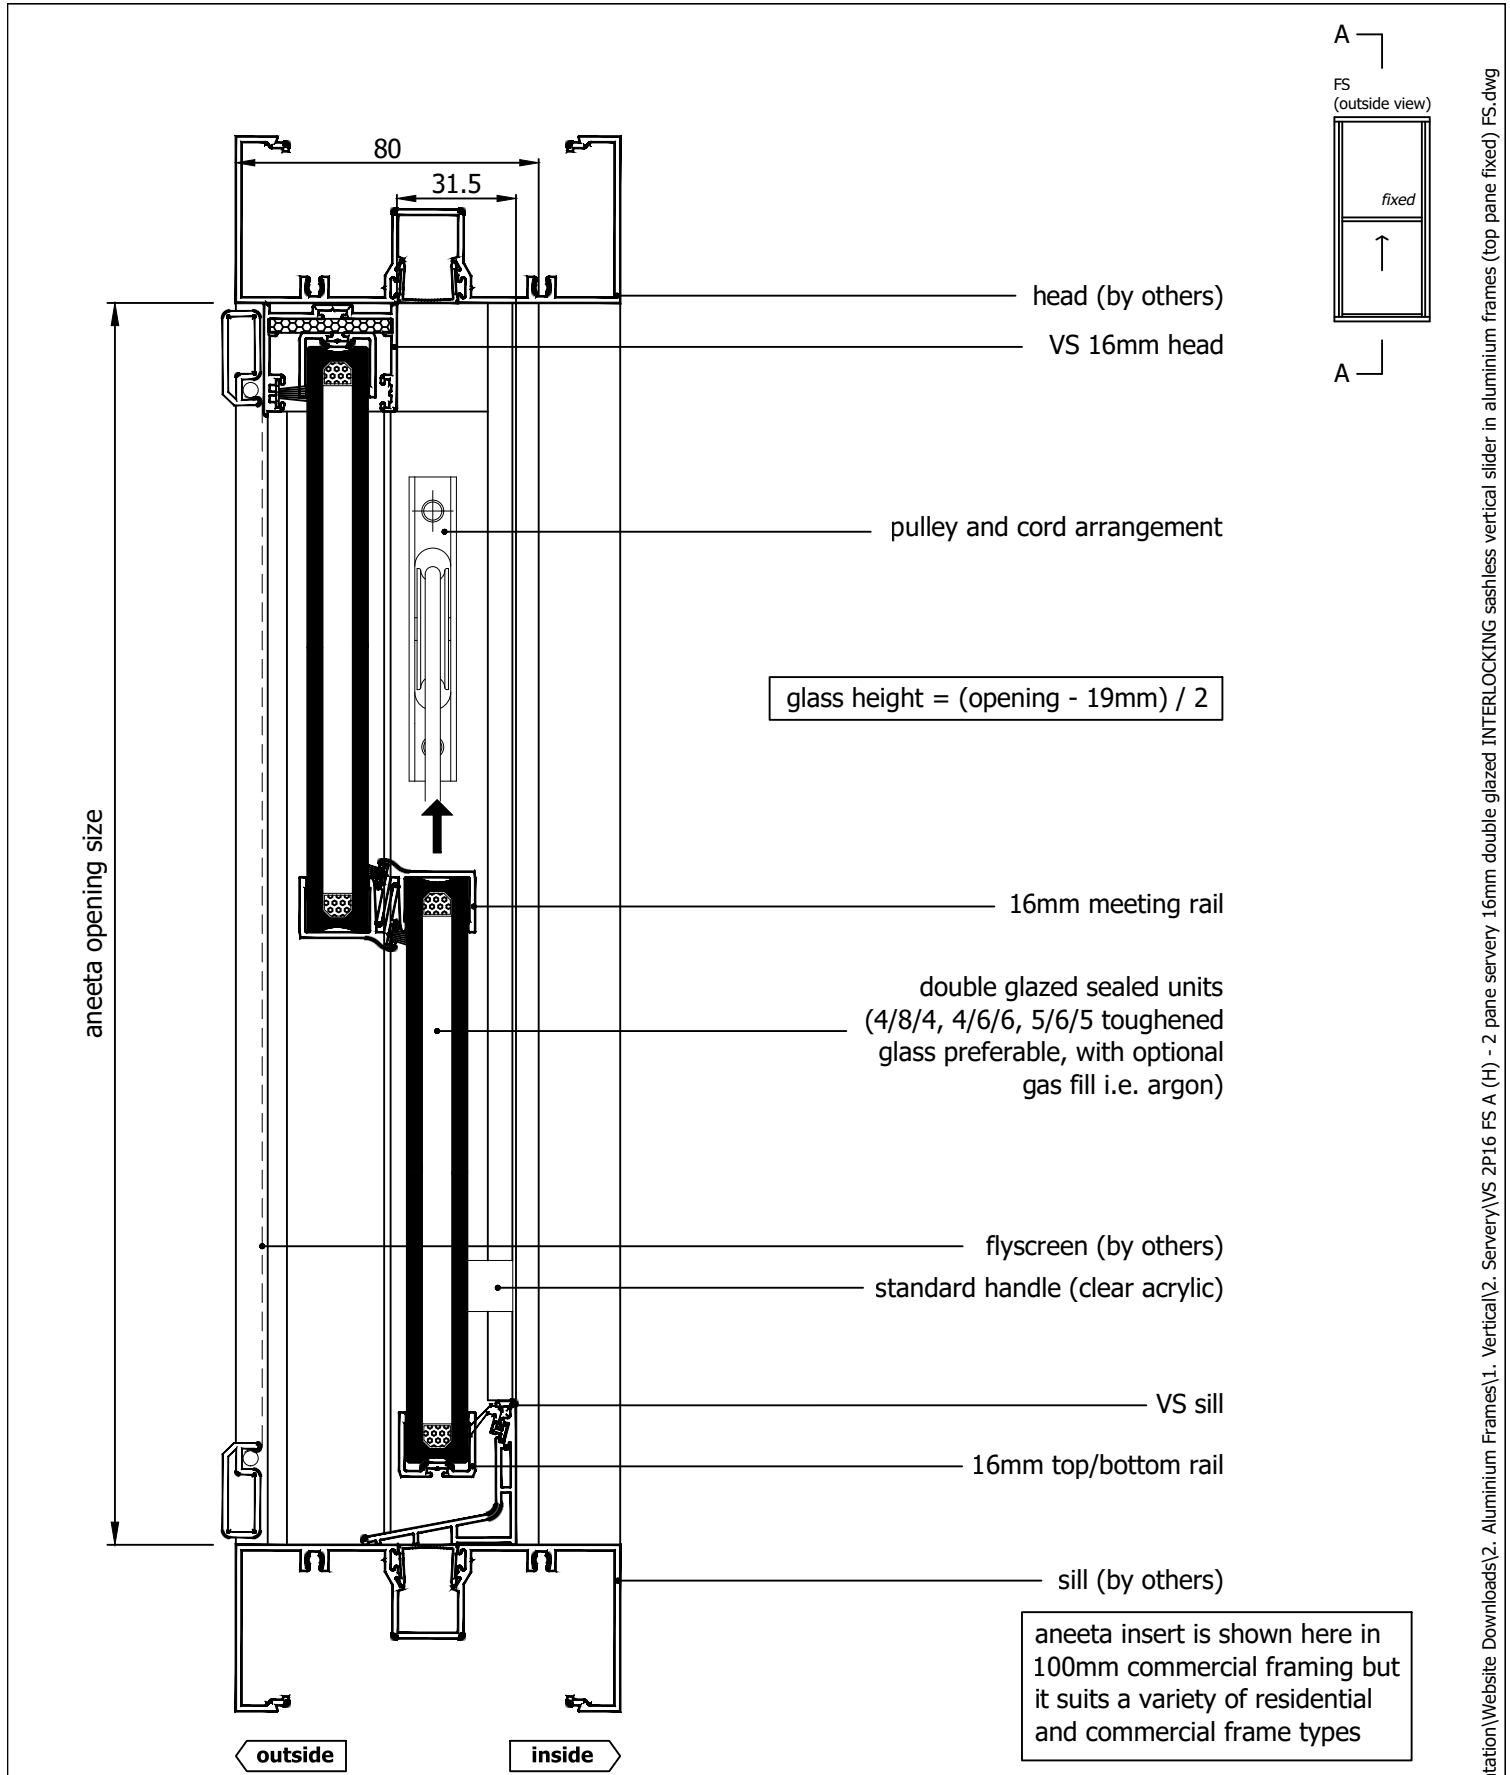


Rev	Description	Approved	
		By	Date
H	Delete P008 and replace with P229 - VS Sill	DF	19/8/2025
G	VS 300Pa/800Pa sill adaptor changed to VS Sill/VS HP Sill	DF	Sep2024
F	Add sill options: 800Pa Sill, None, Flapseal	SE	Apr2024
E	Add Meeting Rail Handle	SE	Nov2022
D	Update locks and extension pins	SE	Dec2020
C	Update locks	SE	Nov2018

<div>Proprietary and confidential</div> <div>The information contained in this drawing is the sole property of Aneeta Australia. Any reproduction in part or as a whole, without the written permission of Aneeta Australia is prohibited.</div>	Title: 2 pane servery 16mm double glazed INTERLOCKING sashless vertical slider in aluminium frames (top pane fixed) FS with medium box with aluminium covers, acrylic handle, VS sill vertical section A-A				<div> 949 Stud Road, Rowville VIC 3178, ABN 80 062 883 729</div>	Material:	-
						Finish:	-
						Die/Part:	-
						Dwg No:	VS 2P16 FS A
	Drwn: UF	Chk: -	Date: Jan2010	Scale: 1:2@A4	Sheet 2 of 20	Revision: H	


M:\Documentation\Website Downloads\2. Aluminium Frames\1. Vertical\2. Servery\VS 2P16 FS A (H) - 2 pane servery 16mm double glazed INTERLOCKING sashless vertical slider in aluminium frames (top pane fixed) FS.dwg

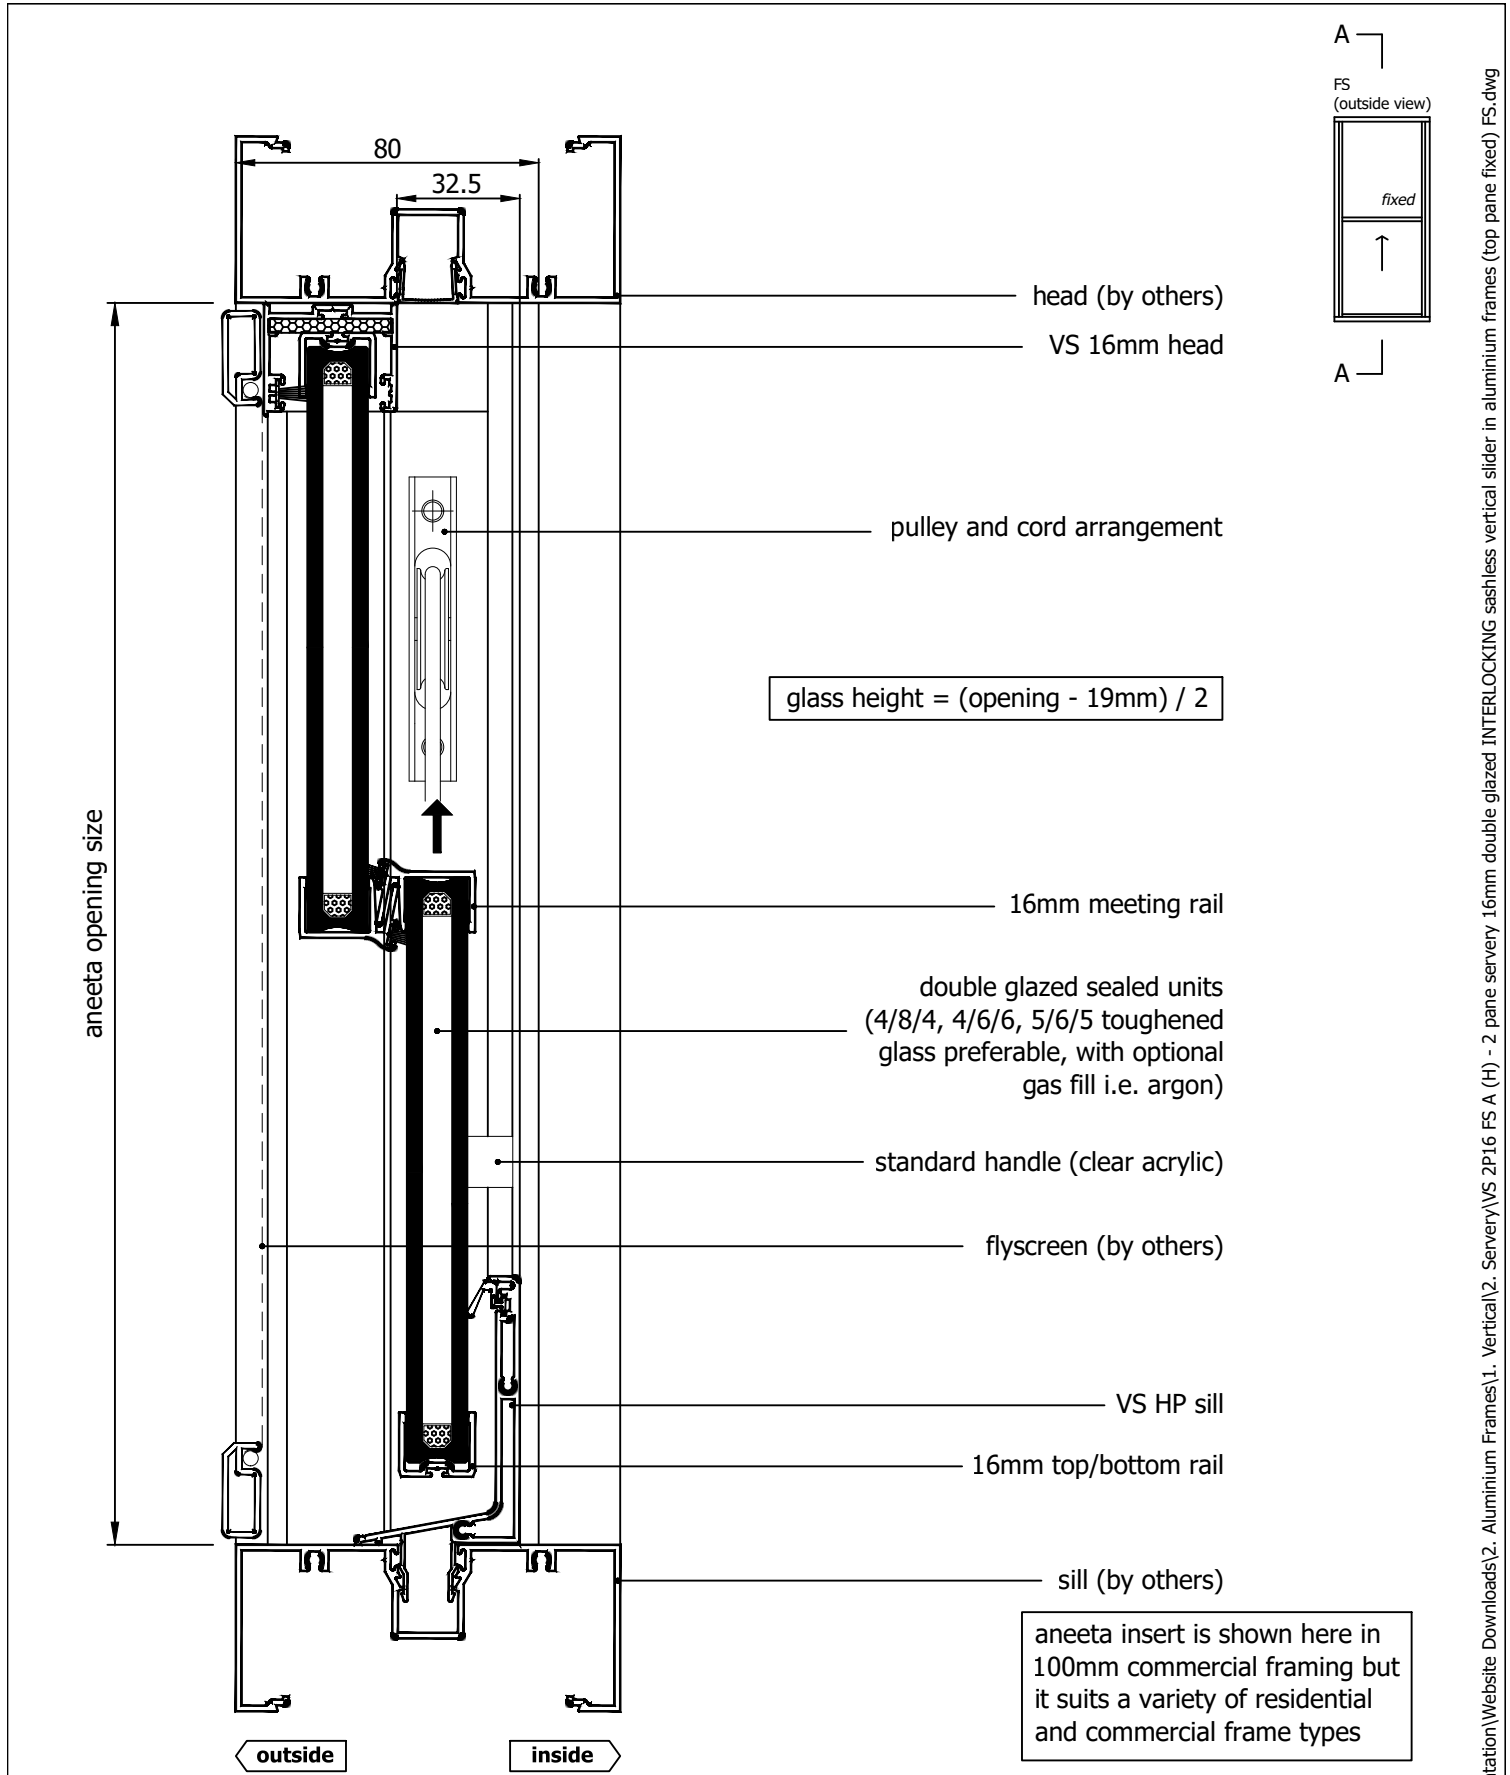


Rev	Description	Approved	
		By	Date
H	Delete P008 and replace with P229 - VS Sill	DF	19/8/2025
G	VS 300Pa/800Pa sill adaptor changed to VS Sill/VS HP Sill	DF	Sep2024
F	Add sill options: 800Pa Sill, None, Flapseal	SE	Apr2024
E	Add Meeting Rail Handle	SE	Nov2022
D	Update locks and extension pins	SE	Dec2020
C	Update locks	SE	Nov2018

<p>Proprietary and confidential</p> <p>The information contained in this drawing is the sole property of Aneeta Australia. Any reproduction in part or as a whole, without the written permission of Aneeta Australia is prohibited.</p>	<p>Title:</p> <p>2 pane servery 16mm double glazed INTERLOCKING sashless vertical slider in aluminium frames (top pane fixed) FS with medium box with aluminium covers, acrylic handle, VS HP sill vertical section A-A</p>				 <p>949 Stud Road, Rowville VIC 3178, ABN 80 062 883 729</p>	Material:	-
						Finish:	-
						Die/Part:	-
						Dwg No:	VS 2P16 FS A
	Drwn: UF	Chk: -	Date: Jan2010	Scale: 1:2@A4	Sheet 3 of 20	Revision: H	


M:\Documentation\Website Downloads\2. Aluminium Frames\1. Vertical\2. Servery\VS 2P16 FS A (H) - 2 pane servery 16mm double glazed INTERLOCKING sashless vertical slider in aluminium frames (top pane fixed) FS.dwg

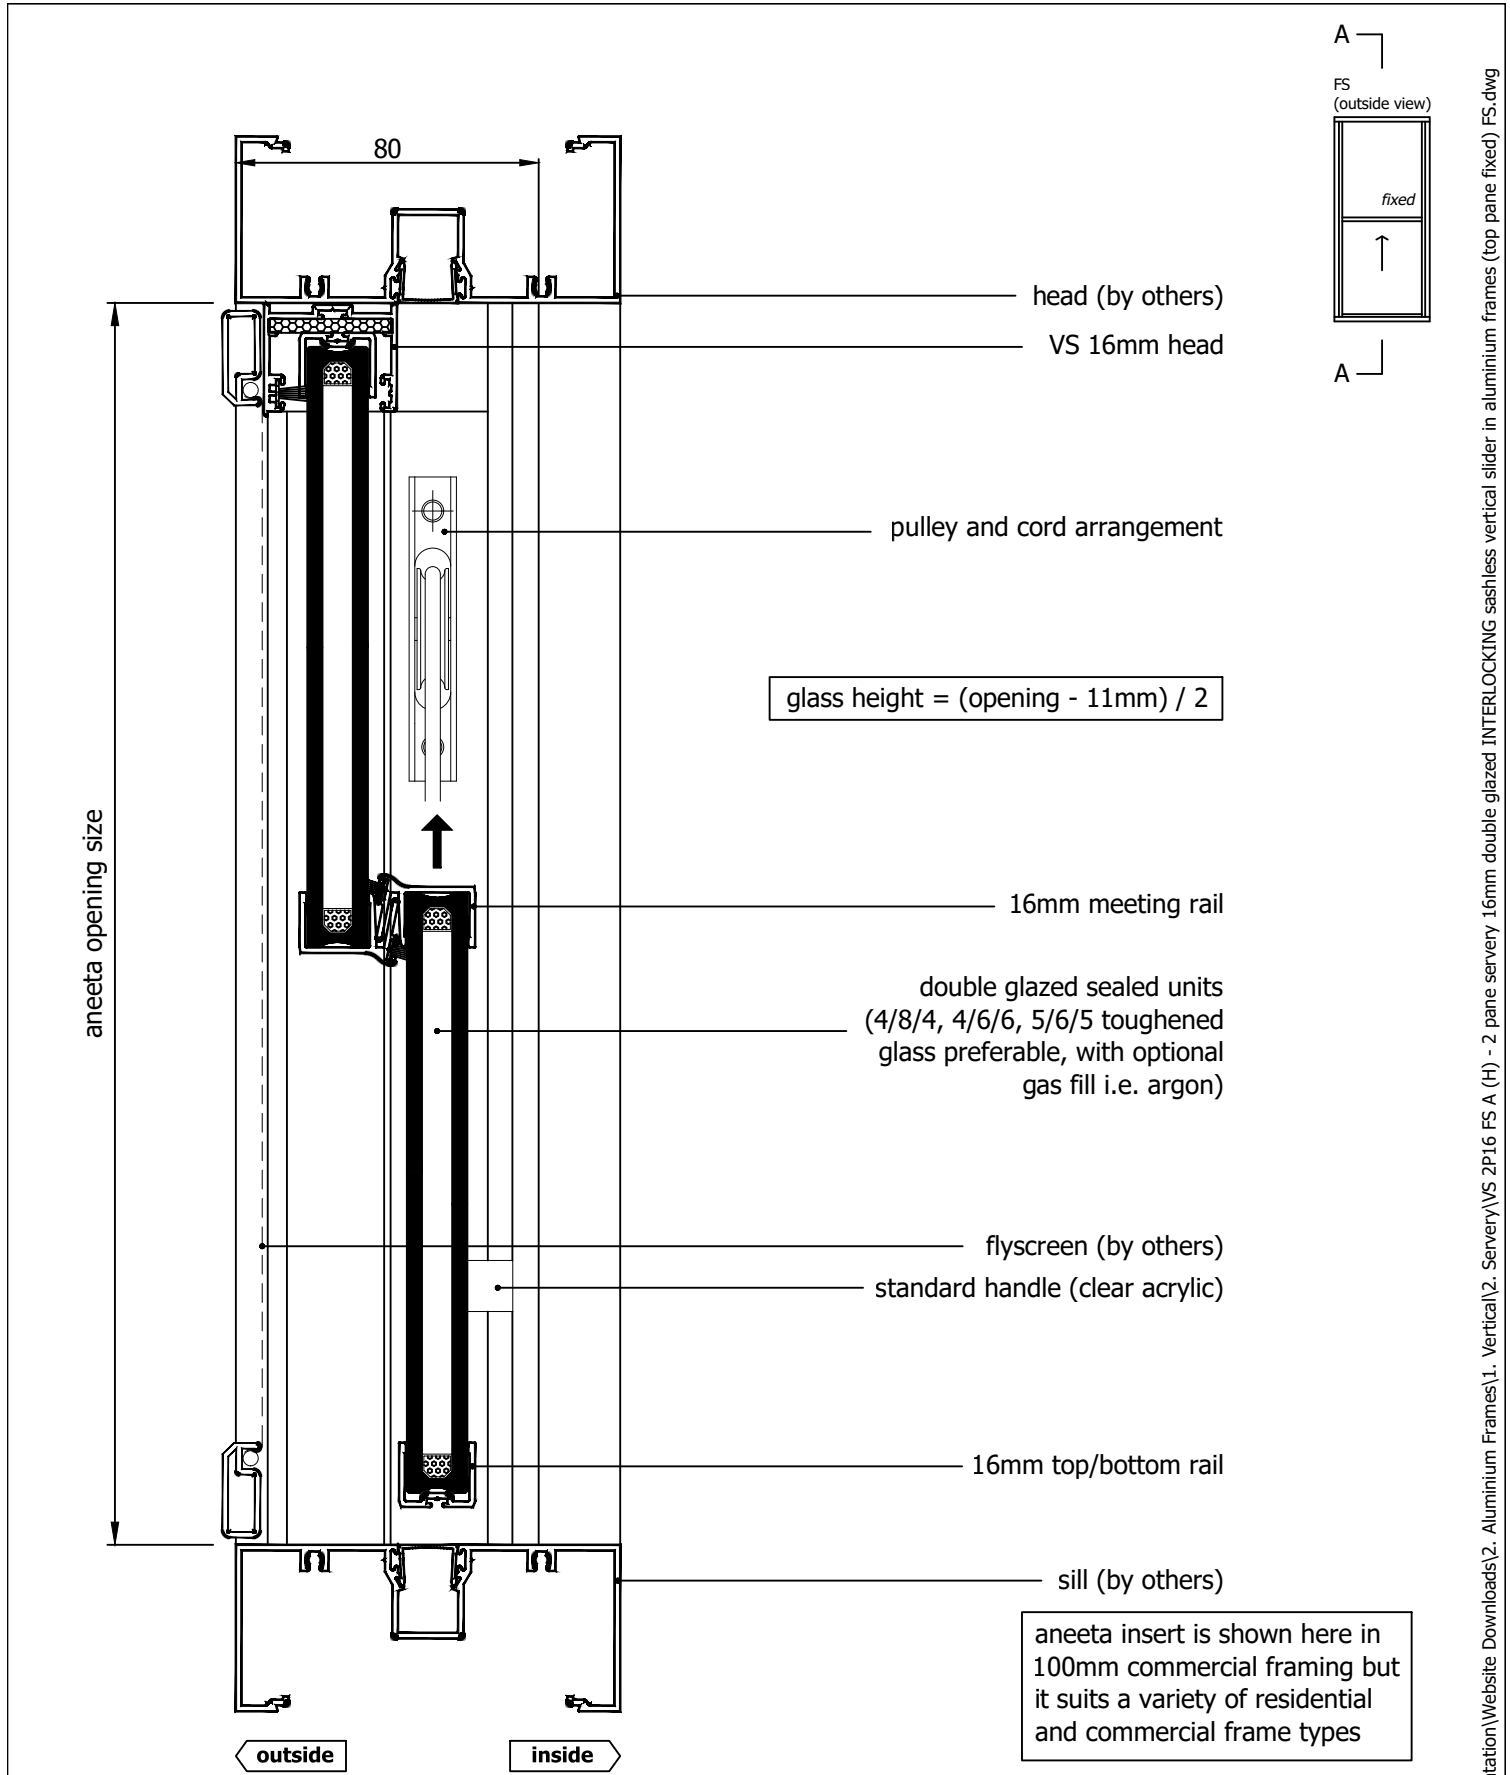


Rev	Description	Approved	
		By	Date
H	Delete P008 and replace with P229 - VS Sill	DF	19/8/2025
G	VS 300Pa/800Pa sill adaptor changed to VS Sill/VS HP Sill	DF	Sep2024
F	Add sill options: 800Pa Sill, None, Flapseal	SE	Apr2024
E	Add Meeting Rail Handle	SE	Nov2022
D	Update locks and extension pins	SE	Dec2020
C	Update locks	SE	Nov2018

<div>Proprietary and confidential</div> <div>The information contained in this drawing is the sole property of Aneeta Australia. Any reproduction in part or as a whole, without the written permission of Aneeta Australia is prohibited.</div>	Title: 2 pane servery 16mm double glazed INTERLOCKING sashless vertical slider in aluminium frames (top pane fixed) FS with medium box with aluminium covers, acrylic handle, no sill adaptor vertical section A-A				 949 Stud Road, Rowville VIC 3178, ABN 80 062 883 729	Material:	-
						Finish:	-
						Die/Part:	-
						Dwg No:	VS 2P16 FS A
	Drwn: UF	Chk: -	Date: Jan2010	Scale: 1:2@A4	Sheet 4 of 20	Revision: H	


M:\Documentation\Website Downloads\2. Aluminium Frames\1. Vertical\2. Servery\VS 2P16 FS A (H) - 2 pane servery 16mm double glazed INTERLOCKING sashless vertical slider in aluminium frames (top pane fixed) FS.dwg

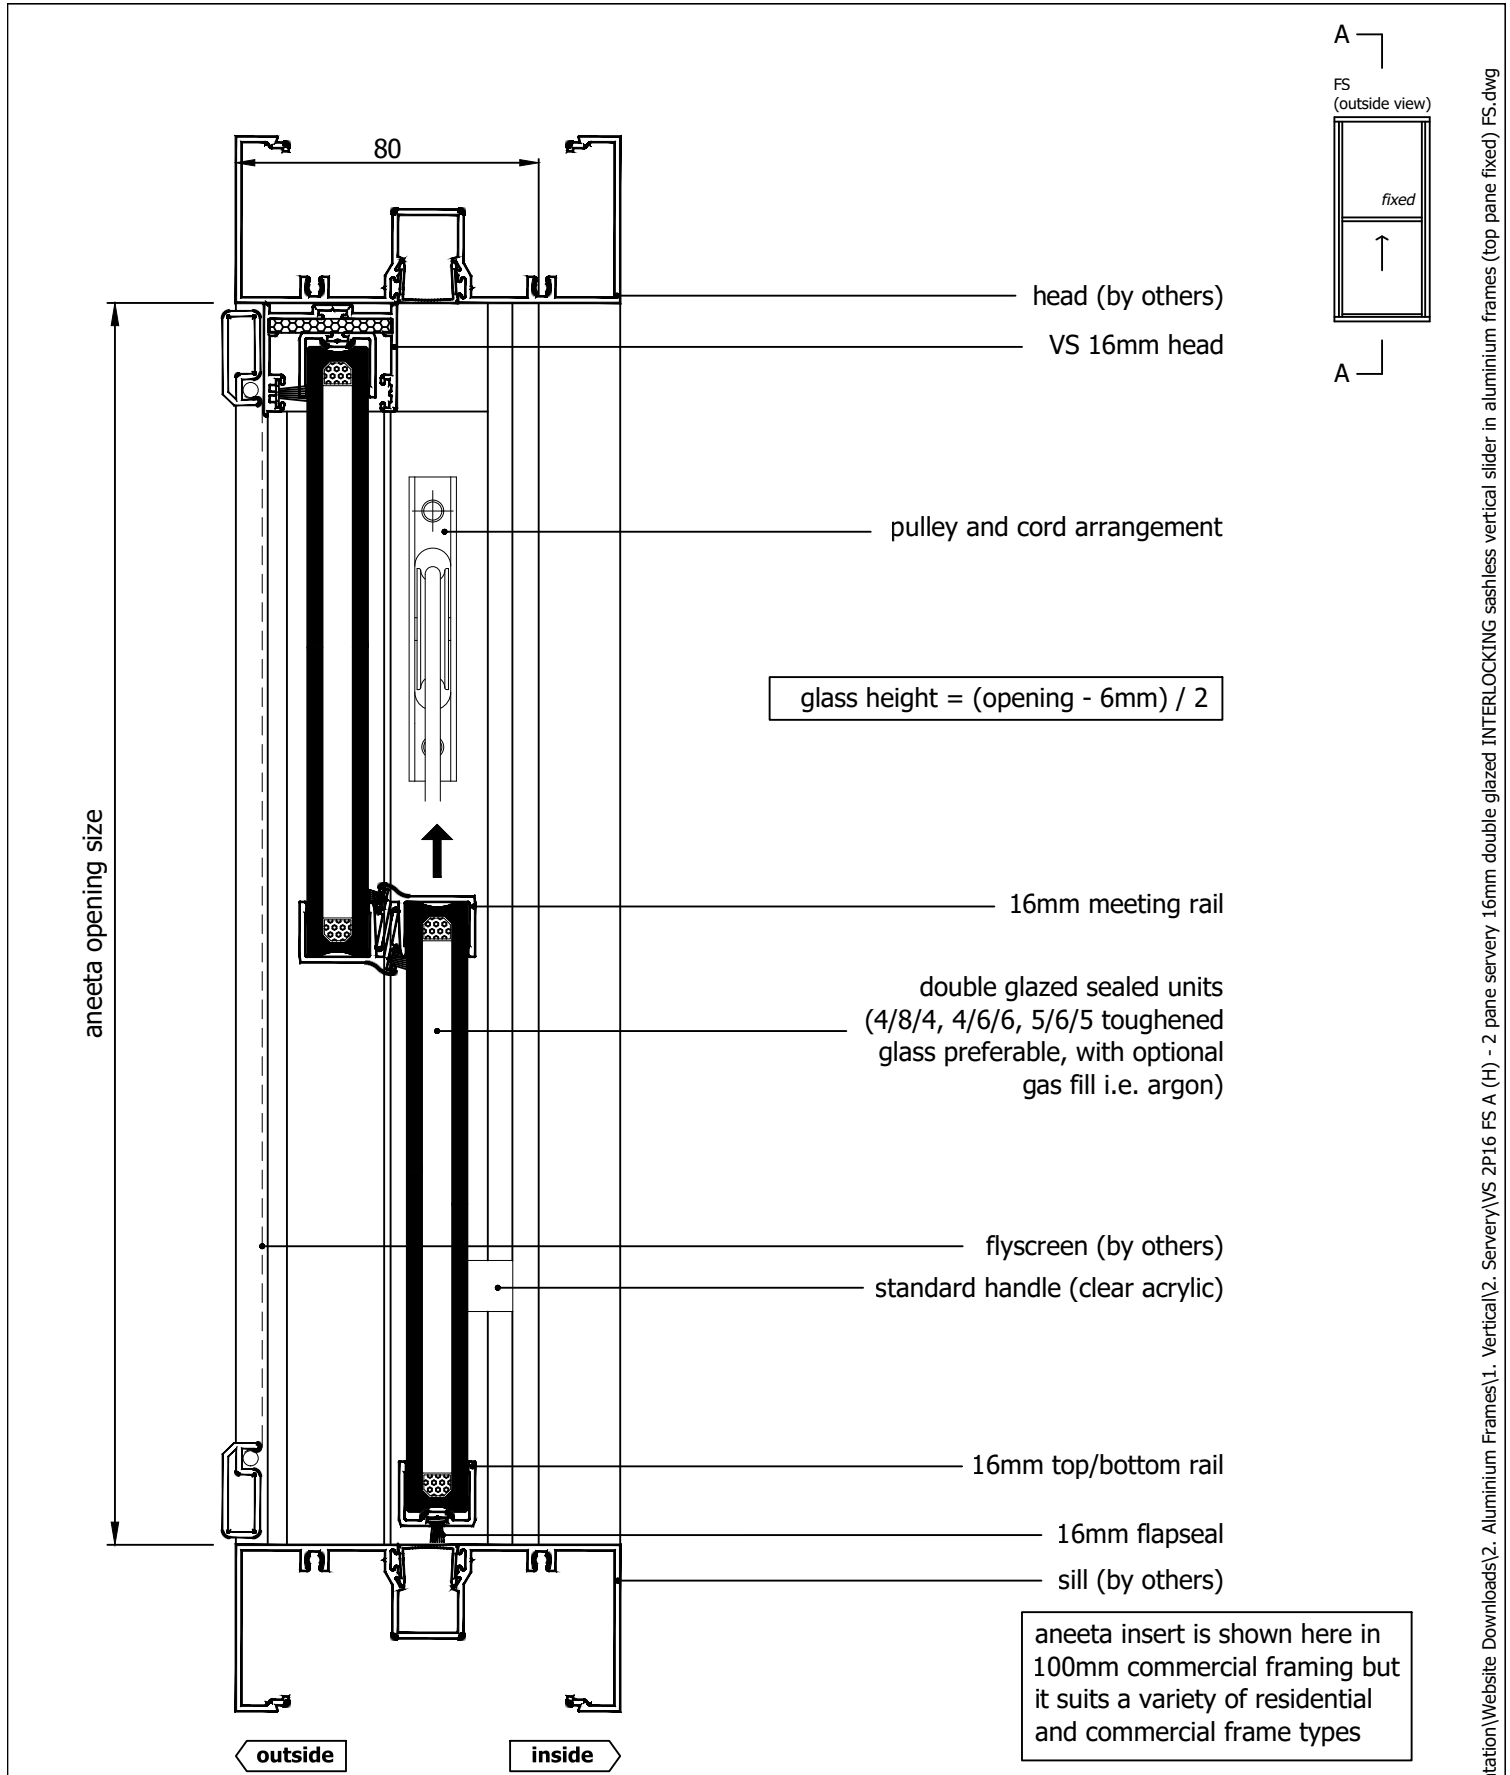


Rev	Description	Approved	
		By	Date
H	Delete P008 and replace with P229 - VS Sill	DF	19/8/2025
G	VS 300Pa/800Pa sill adaptor changed to VS Sill/VS HP Sill	DF	Sep2024
F	Add sill options: 800Pa Sill, None, Flapseal	SE	Apr2024
E	Add Meeting Rail Handle	SE	Nov2022
D	Update locks and extension pins	SE	Dec2020
C	Update locks	SE	Nov2018

<p>Proprietary and confidential</p> <p>The information contained in this drawing is the sole property of Aneeta Australia. Any reproduction in part or as a whole, without the written permission of Aneeta Australia is prohibited.</p>	<p>Title:</p> <p>2 pane servery 16mm double glazed INTERLOCKING sashless vertical slider in aluminium frames (top pane fixed) FS with medium box with aluminium covers, acrylic handle, 16mm flapseal at sill vertical section A-A</p>				 <p>949 Stud Road, Rowville VIC 3178, ABN 80 062 883 729</p>	<p>Material:</p> <p>-</p>	
						<p>Finish:</p> <p>-</p>	
						<p>Die/Part:</p> <p>-</p>	
						<p>Dwg No:</p> <p>VS 2P16 FS A</p>	
	<p>Drwn: UF</p>	<p>Chk: -</p>	<p>Date: Jan2010</p>	<p>Scale: 1:2@A4</p>	<p>Sheet 5 of 20</p>	<p>Revision: H</p>	


M:\Documentation\Website Downloads\2. Aluminium Frames\1. Vertical\2. Servery\VS 2P16 FS A (H) - 2 pane servery 16mm double glazed INTERLOCKING sashless vertical slider in aluminium frames (top pane fixed) FS.dwg

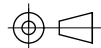


IF IN DOUBT ASK - DO NOT SCALE DRAWING

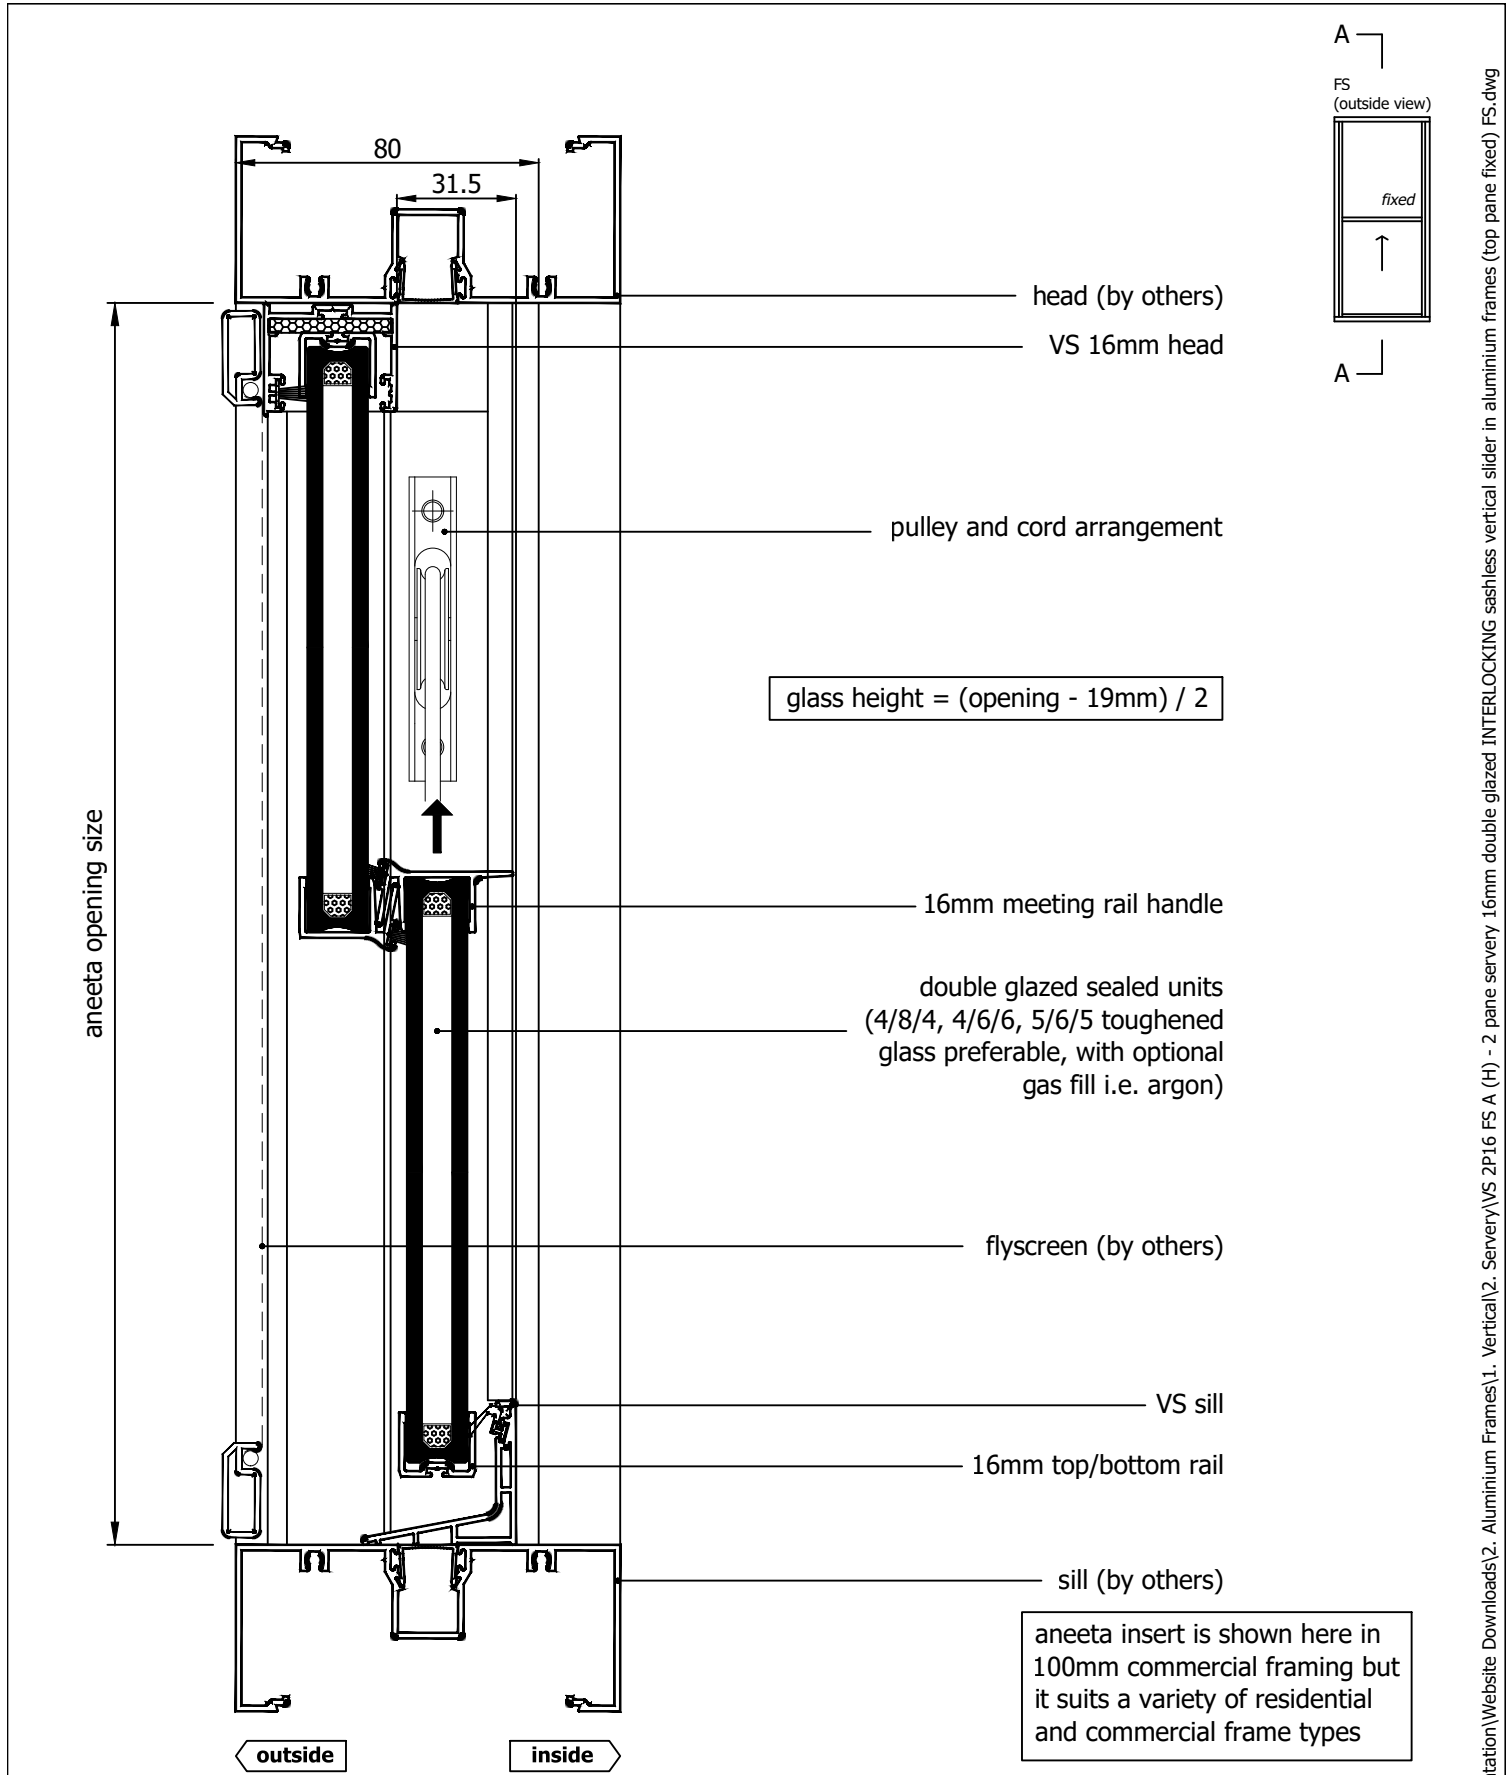


Rev	Description	Approved	
		By	Date
H	Delete P008 and replace with P229 - VS Sill	DF	19/8/2025
G	VS 300Pa/800Pa sill adaptor changed to VS Sill/VS HP Sill	DF	Sep2024
F	Add sill options: 800Pa Sill, None, Flapseal	SE	Apr2024
E	Add Meeting Rail Handle	SE	Nov2022
D	Update locks and extension pins	SE	Dec2020
C	Update locks	SE	Nov2018

<div>Proprietary and confidential</div> <div>The information contained in this drawing is the sole property of Aneeta Australia. Any reproduction in part or as a whole, without the written permission of Aneeta Australia is prohibited.</div>	Title: 2 pane servery 16mm double glazed INTERLOCKING sashless vertical slider in aluminium frames (top pane fixed) FS with medium box with aluminium covers, meeting rail handle, VS sill vertical section A-A				<div><div>949 Stud Road, Rowville VIC 3178, ABN 80 062 883 729</div></div>	Material:	-
						Finish:	-
						Die/Part:	-
						Dwg No:	VS 2P16 FS A
	Drwn: UF	Chk: -	Date: Jan2010	Scale: 1:2@A4	Sheet 6 of 20	Revision: H	


M:\Documentation\Website Downloads\2. Aluminium Frames\1. Vertical\2. Servery\VS 2P16 FS A (H) - 2 pane servery 16mm double glazed INTERLOCKING sashless vertical slider in aluminium frames (top pane fixed) FS.dwg

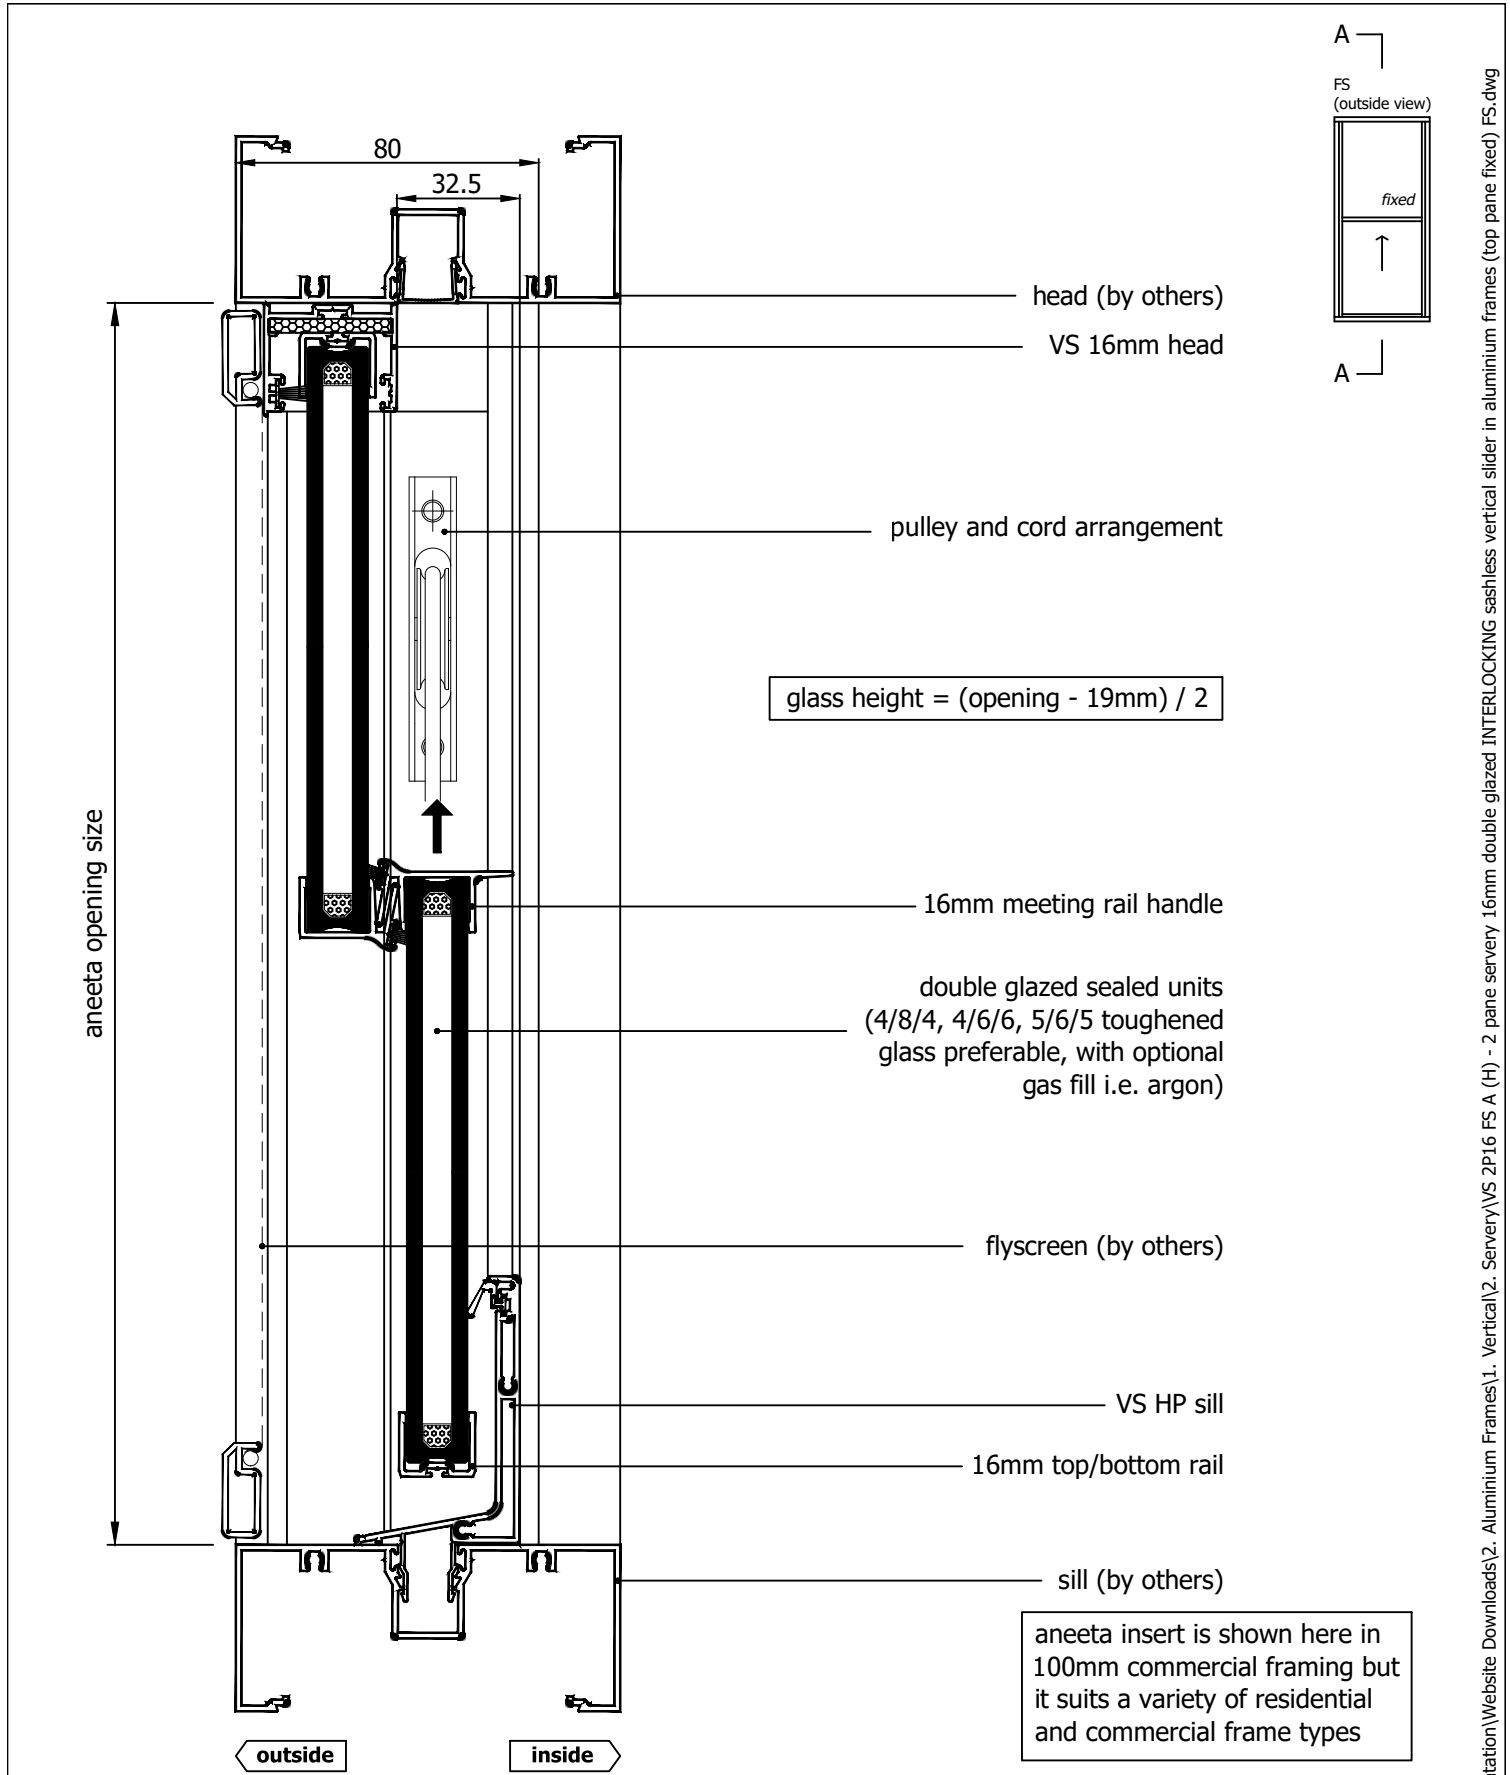


Rev	Description	Approved	
		By	Date
H	Delete P008 and replace with P229 - VS Sill	DF	19/8/2025
G	VS 300Pa/800Pa sill adaptor changed to VS Sill/VS HP Sill	DF	Sep2024
F	Add sill options: 800Pa Sill, None, Flapseal	SE	Apr2024
E	Add Meeting Rail Handle	SE	Nov2022
D	Update locks and extension pins	SE	Dec2020
C	Update locks	SE	Nov2018

<div>Proprietary and confidential</div> <div>The information contained in this drawing is the sole property of Aneeta Australia. Any reproduction in part or as a whole, without the written permission of Aneeta Australia is prohibited.</div>	Title: 2 pane servery 16mm double glazed INTERLOCKING sashless vertical slider in aluminium frames (top pane fixed) FS with medium box with aluminium covers, meeting rail handle, VS HP sill vertical section A-A				<div> 949 Stud Road, Rowville VIC 3178, ABN 80 062 883 729</div>	Material:	-
						Finish:	-
						Die/Part:	-
						Dwg No:	VS 2P16 FS A
	Drwn: UF	Chk: -	Date: Jan2010	Scale: 1:2@A4	Sheet 7 of 20	Revision: H	


M:\Documentation\Website Downloads\2. Aluminium Frames\1. Vertical\2. Servery\VS 2P16 FS A (H) - 2 pane servery 16mm double glazed INTERLOCKING sashless vertical slider in aluminium frames (top pane fixed) FS.dwg

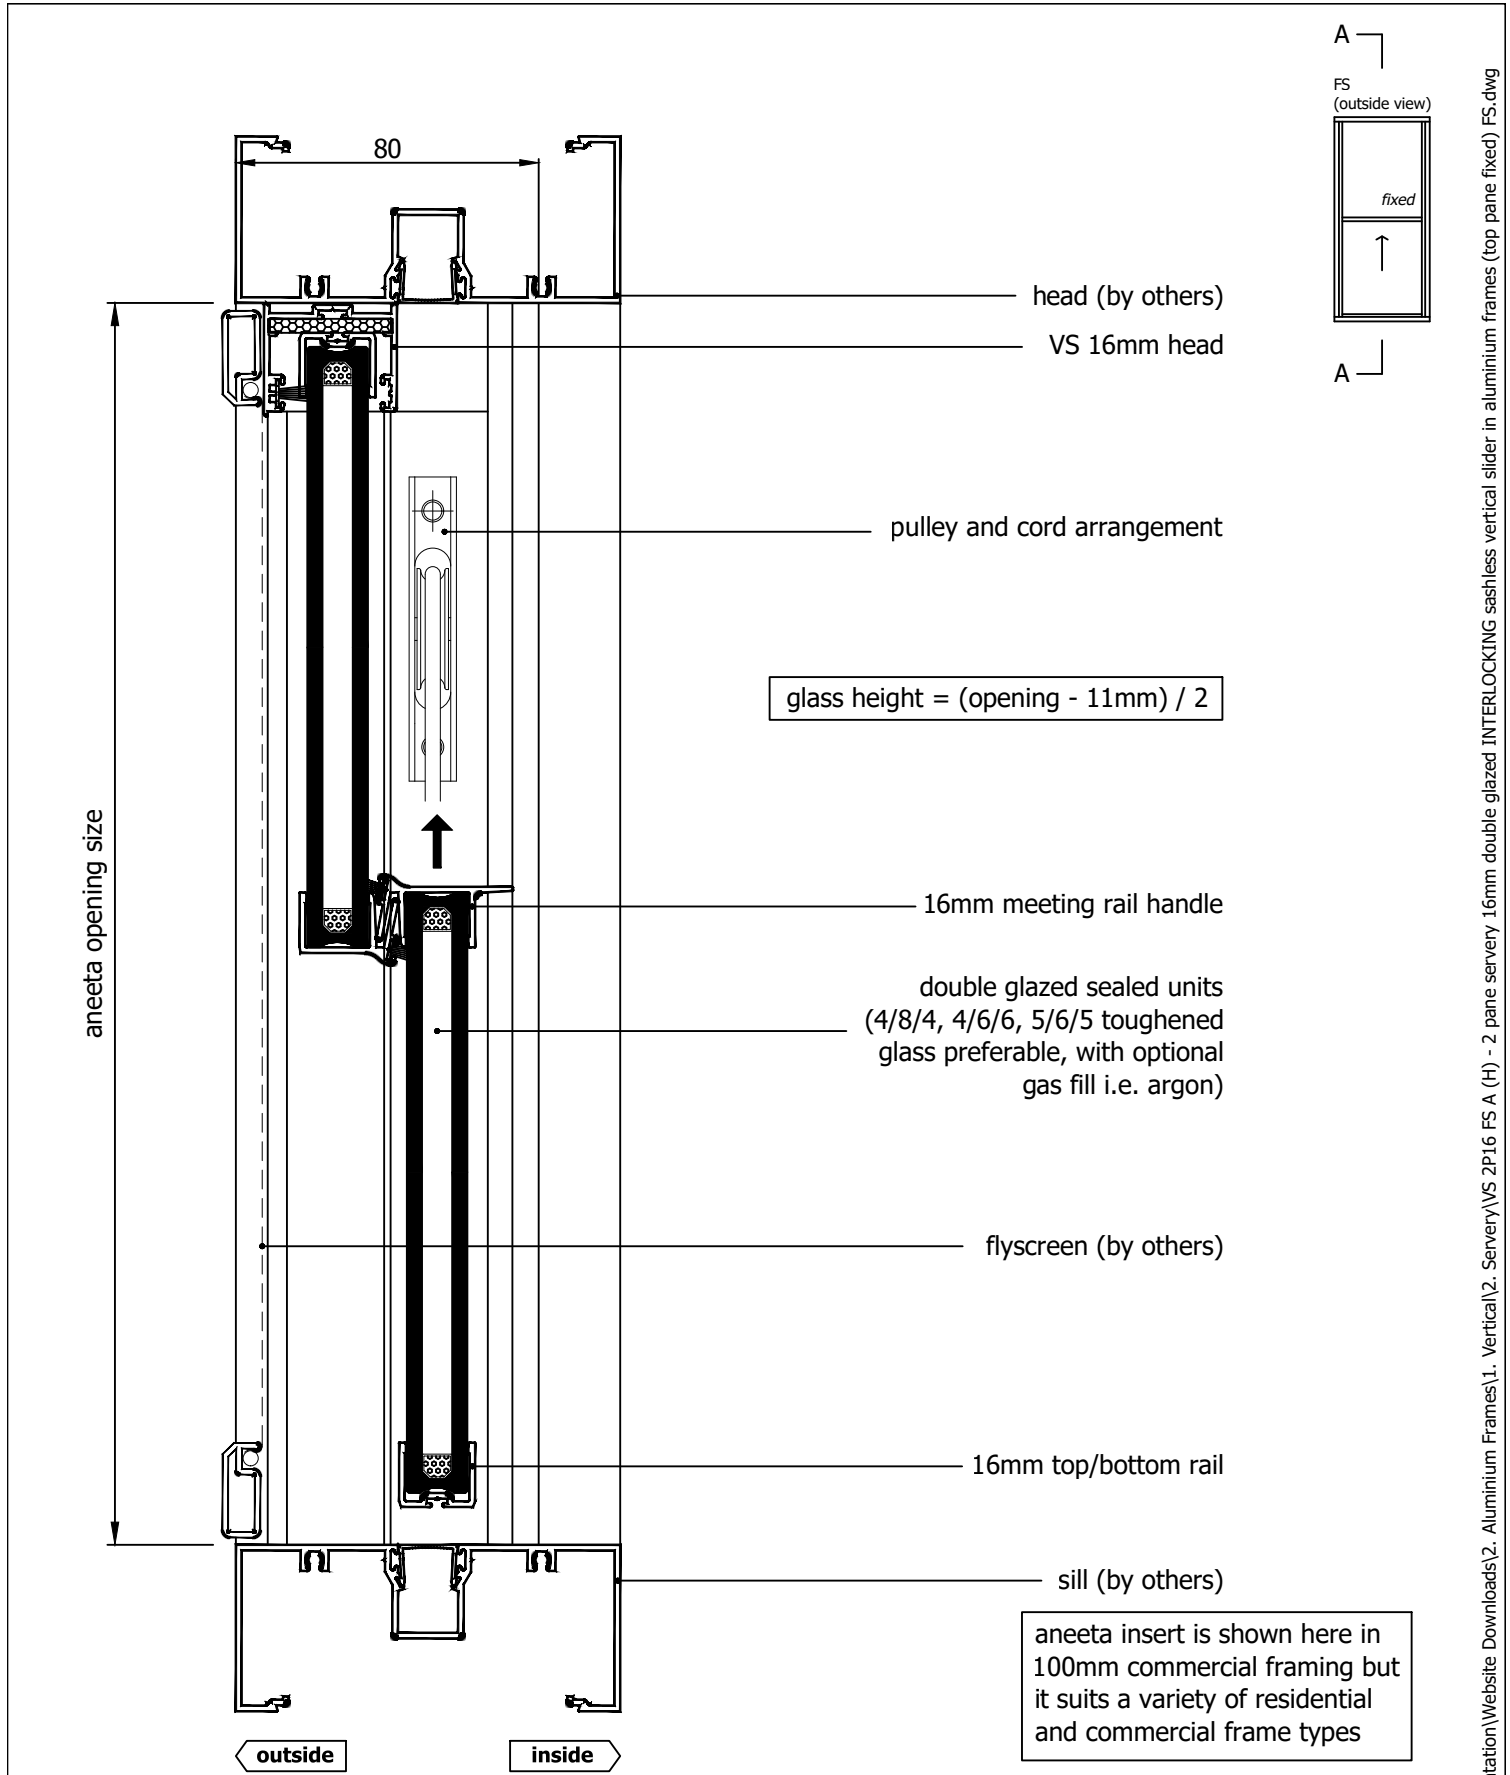

Rev	Description	Approved	
		By	Date
H	Delete P008 and replace with P229 - VS Sill	DF	19/8/2025
G	VS 300Pa/800Pa sill adaptor changed to VS Sill/VS HP Sill	DF	Sep2024
F	Add sill options: 800Pa Sill, None, Flapseal	SE	Apr2024
E	Add Meeting Rail Handle	SE	Nov2022
D	Update locks and extension pins	SE	Dec2020
C	Update locks	SE	Nov2018


<div>Proprietary and confidential</div> <div>The information contained in this drawing is the sole property of Aneeta Australia. Any reproduction in part or as a whole, without the written permission of Aneeta Australia is prohibited.</div>	Title: 2 pane servery 16mm double glazed INTERLOCKING sashless vertical slider in aluminium frames (top pane fixed) FS with medium box with aluminium covers, meeting rail handle, no sill adaptor vertical section A-A				 949 Stud Road, Rowville VIC 3178, ABN 80 062 883 729	Material: -	
						Finish: -	
						Die/Part: -	
						Dwg No: VS 2P16 FS A	
	Drwn: UF	Chk: -	Date: Jan2010	Scale: 1:2@A4	Sheet 8 of 20	Revision: H	

M:\Documentation\Website Downloads\2. Aluminium Frames\1. Vertical\2. Servery\VS 2P16 FS A (H) - 2 pane servery 16mm double glazed INTERLOCKING sashless vertical slider in aluminium frames (top pane fixed) FS.dwg

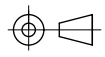


IF IN DOUBT ASK - DO NOT SCALE DRAWING



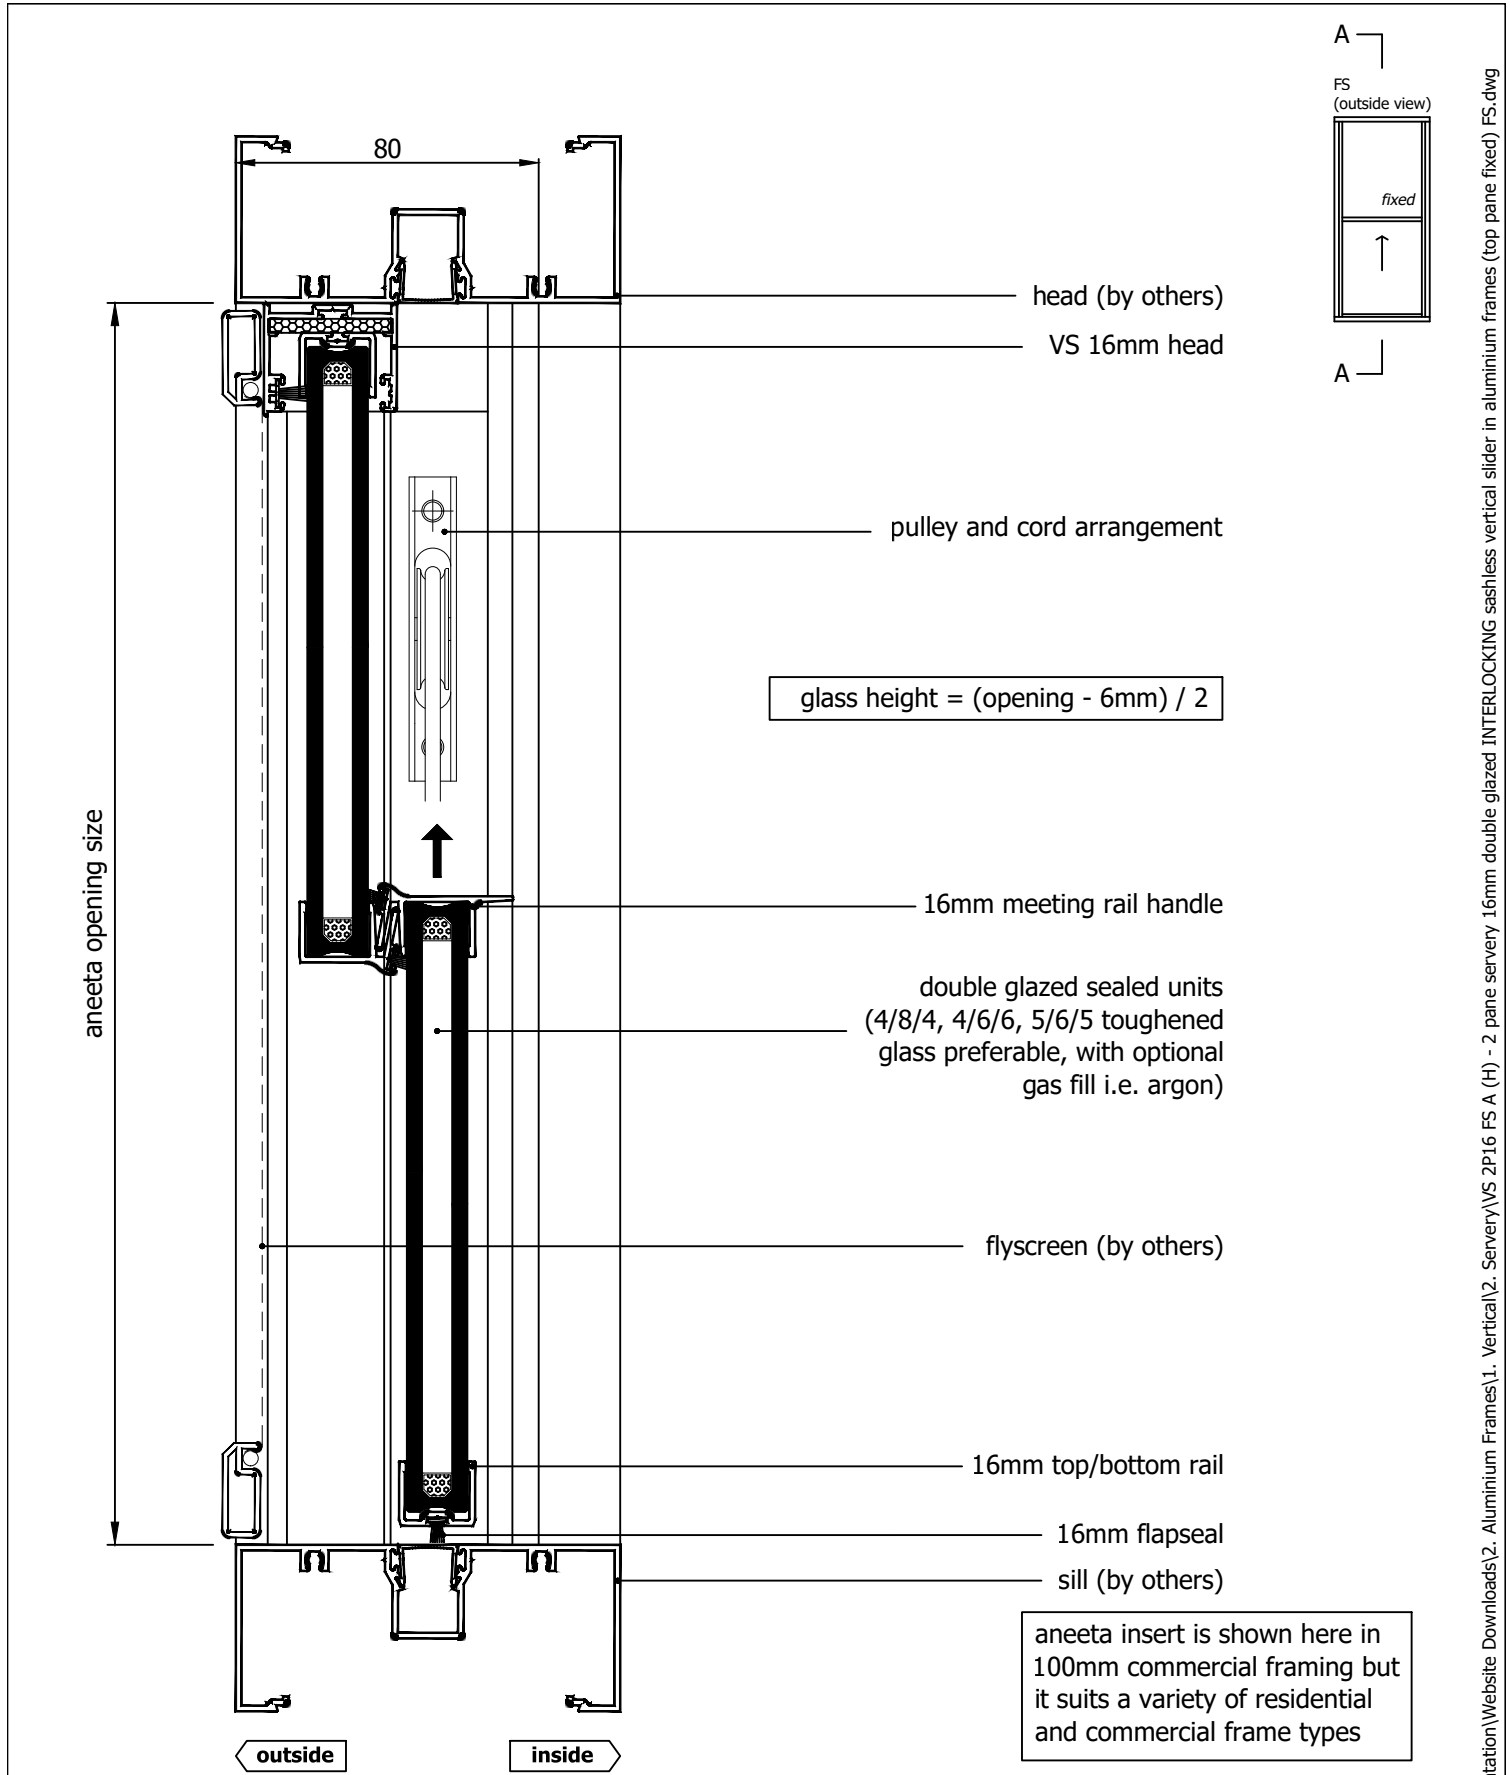

Rev	Description	Approved	
		By	Date
H	Delete P008 and replace with P229 - VS Sill	DF	19/8/2025
G	VS 300Pa/800Pa sill adaptor changed to VS Sill/VS HP Sill	DF	Sep2024
F	Add sill options: 800Pa Sill, None, Flapseal	SE	Apr2024
E	Add Meeting Rail Handle	SE	Nov2022
D	Update locks and extension pins	SE	Dec2020
C	Update locks	SE	Nov2018

<p>Proprietary and confidential</p> <p>The information contained in this drawing is the sole property of Aneeta Australia. Any reproduction in part or as a whole, without the written permission of Aneeta Australia is prohibited.</p>	Title: 2 pane servery 16mm double glazed INTERLOCKING sashless vertical slider in aluminium frames (top pane fixed) FS with medium box with aluminium covers, meeting rail handle, 16mm flapseal at sill vertical section A-A	 <p>949 Stud Road, Rowville VIC 3178, ABN 80 062 883 729</p>	Material: -					
			Finish: -					
Drwn: UF		Chk: -	Date: Jan2010	Scale: 1:20A4	Sheet 9 of 20	Revision: H	Die/Part: -	
						Dwg No: VS 2P16 FS A		

M:\Documentation\Website Downloads\2. Aluminium Frames\1. Vertical\2. Servery\VS 2P16 FS A (H) - 2 pane servery 16mm double glazed INTERLOCKING sashless vertical slider in aluminium frames (top pane fixed) FS.dwg

glass width = opening - 110mm

aneeta opening size

flyscreen (optional by others)

16mm combination tee

top pane

bottom pane


aluminium cover

lock

80 x 35mm box containing lead weight  
to counter balance moving pane of glass

flush filler (by others)

jamb (by others)

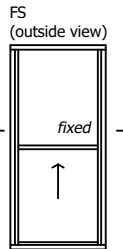

outside

80

inside

Rev	Description	Approved	
		By	Date
H	Delete P008 and replace with P229 - VS Sill	DF	19/8/2025
G	VS 300Pa/800Pa sill adaptor changed to VS Sill/VS HP Sill	DF	Sep2024
F	Add sill options: 800Pa Sill, None, Flapseal	SE	Apr2024
E	Add Meeting Rail Handle	SE	Nov2022
D	Update locks and extension pins	SE	Dec2020
C	Update locks	SE	Nov2018

Proprietary and confidential

The information contained in this drawing is the sole property of Aneeta Australia. Any reproduction in part or as a whole, without the written permission of Aneeta Australia is prohibited.

Title:  
2 pane servery 16mm double glazed INTERLOCKING sashless vertical slider in aluminium frames (top pane fixed) FS with medium box with aluminium covers horizontal section B-B



949 Stud Road, Rowville VIC 3178, ABN 80 062 883 729

Drwn: UF Chk: - Date: Jan2010 Scale: 1:1@A4

Sheet 10 of 20


Revision: H

Material: -


Finish: -

Die/Part: -


Dwg No: VS 2P16 FS A

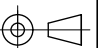


IF IN DOUBT ASK - DO NOT SCALE DRAWING

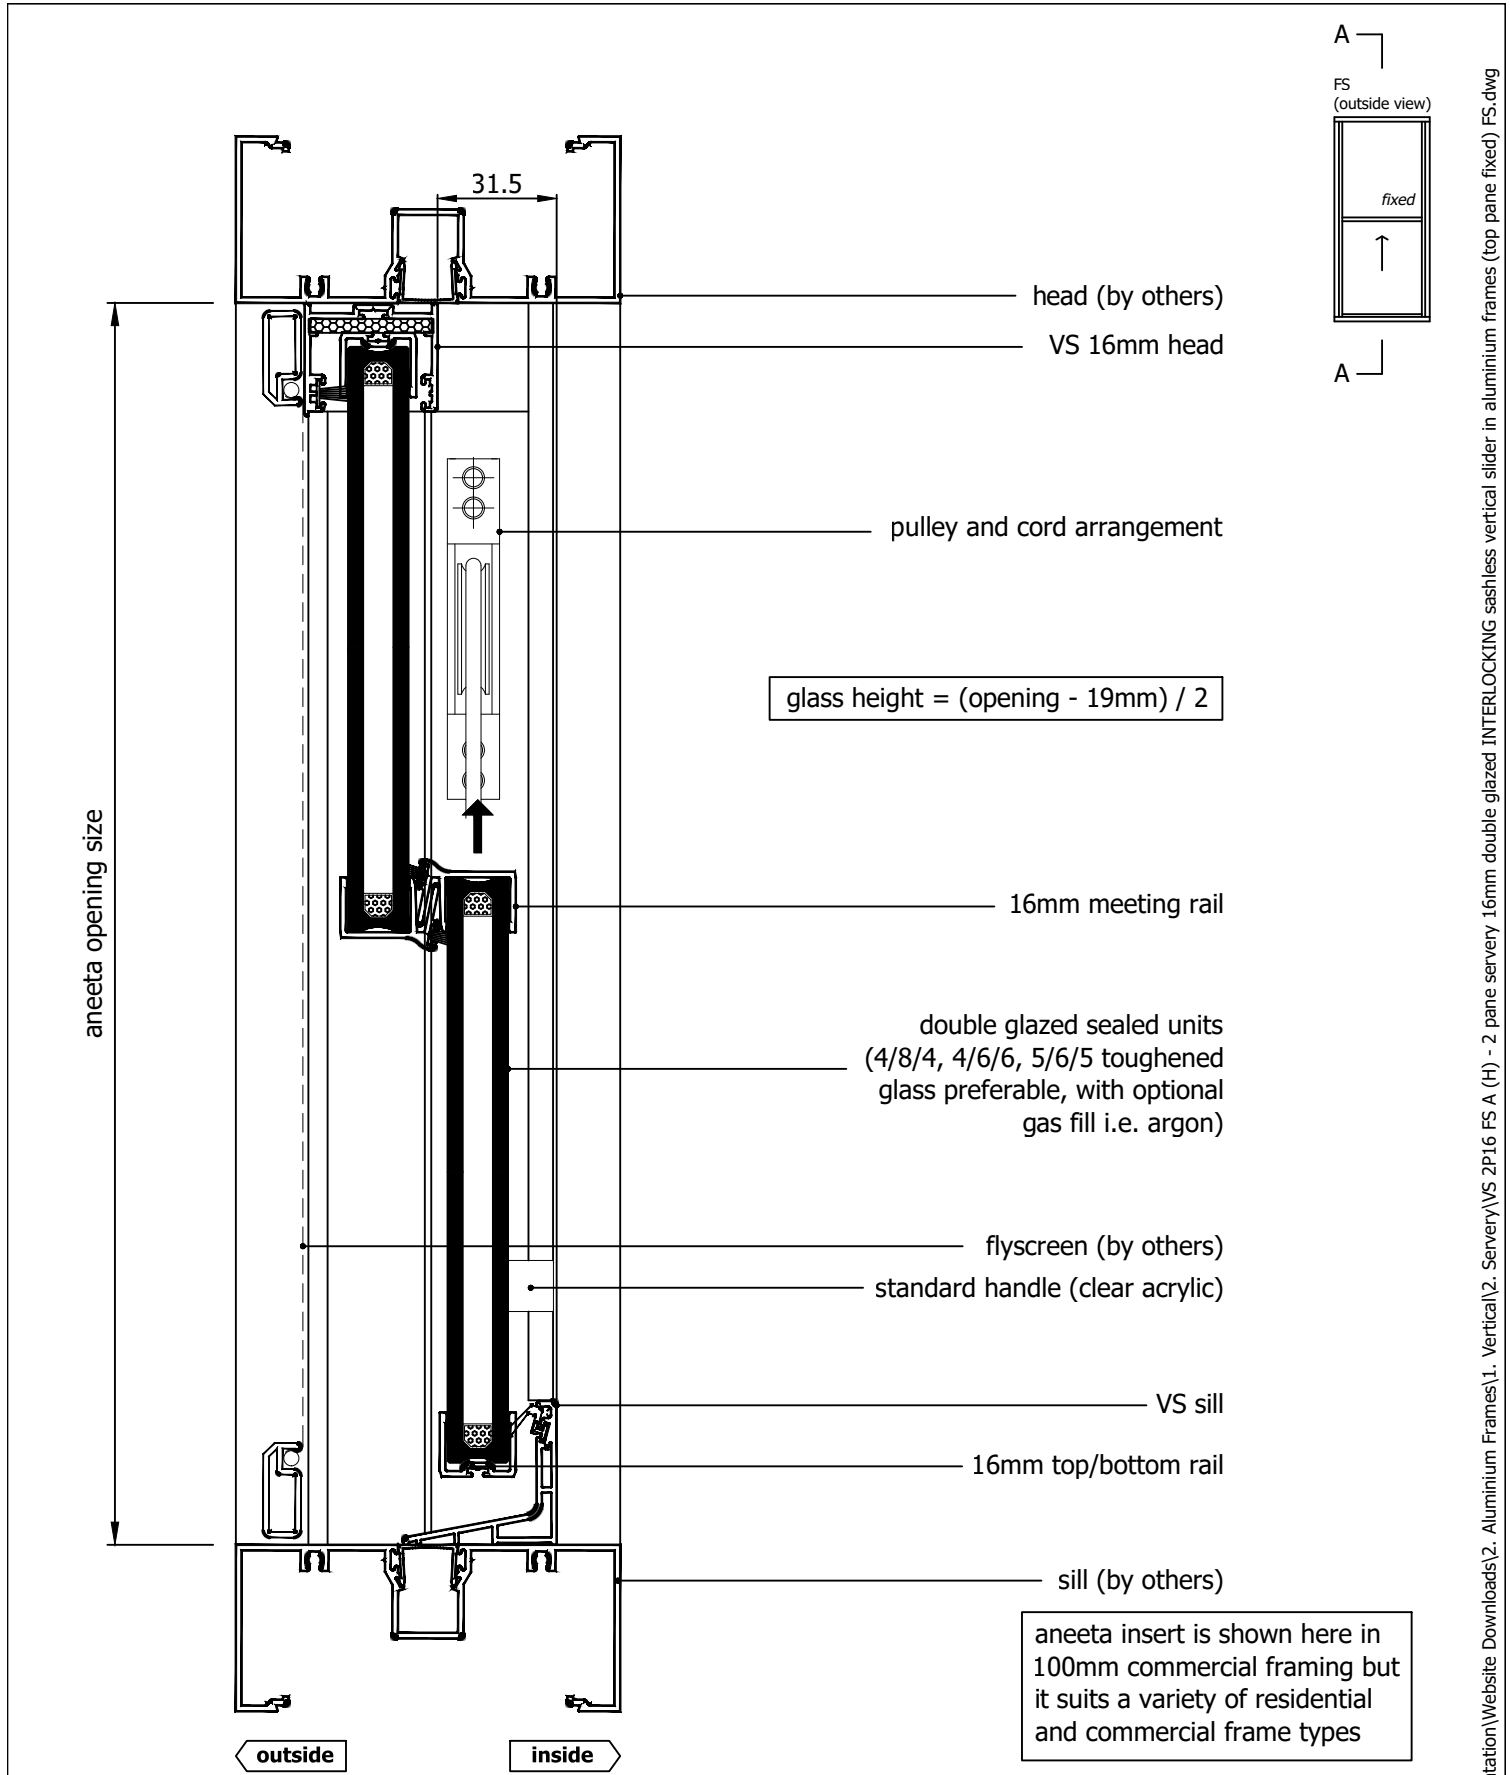


Rev	Description	Approved	
		By	Date
H	Delete P008 and replace with P229 - VS Sill	DF	19/8/2025
G	VS 300Pa/800Pa sill adaptor changed to VS Sill/VS HP Sill	DF	Sep2024
F	Add sill options: 800Pa Sill, None, Flapseal	SE	Apr2024
E	Add Meeting Rail Handle	SE	Nov2022
D	Update locks and extension pins	SE	Dec2020
C	Update locks	SE	Nov2018

<div>Proprietary and confidential</div> <div>The information contained in this drawing is the sole property of Aneeta Australia. Any reproduction in part or as a whole, without the written permission of Aneeta Australia is prohibited.</div>	Title: 2 pane servery 16mm double glazed INTERLOCKING sashless vertical slider in aluminium frames (top pane fixed) FS with large box / extra large box with aluminium covers, acrylic handle, VS sill vertical section A-A				<div> 949 Stud Road, Rowville VIC 3178, ABN 80 062 883 729</div>	Material:	-
						Finish:	-
						Die/Part:	-
						Dwg No:	VS 2P16 FS A
	Drwn: UF	Chk: -	Date: Jan2010	Scale: 1:2@A4	Sheet 11 of 20	Revision: H	


M:\Documentation\Website Downloads\2. Aluminium Frames\1. Vertical\2. Servery\VS 2P16 FS A (H) - 2 pane servery 16mm double glazed INTERLOCKING sashless vertical slider in aluminium frames (top pane fixed) FS.dwg

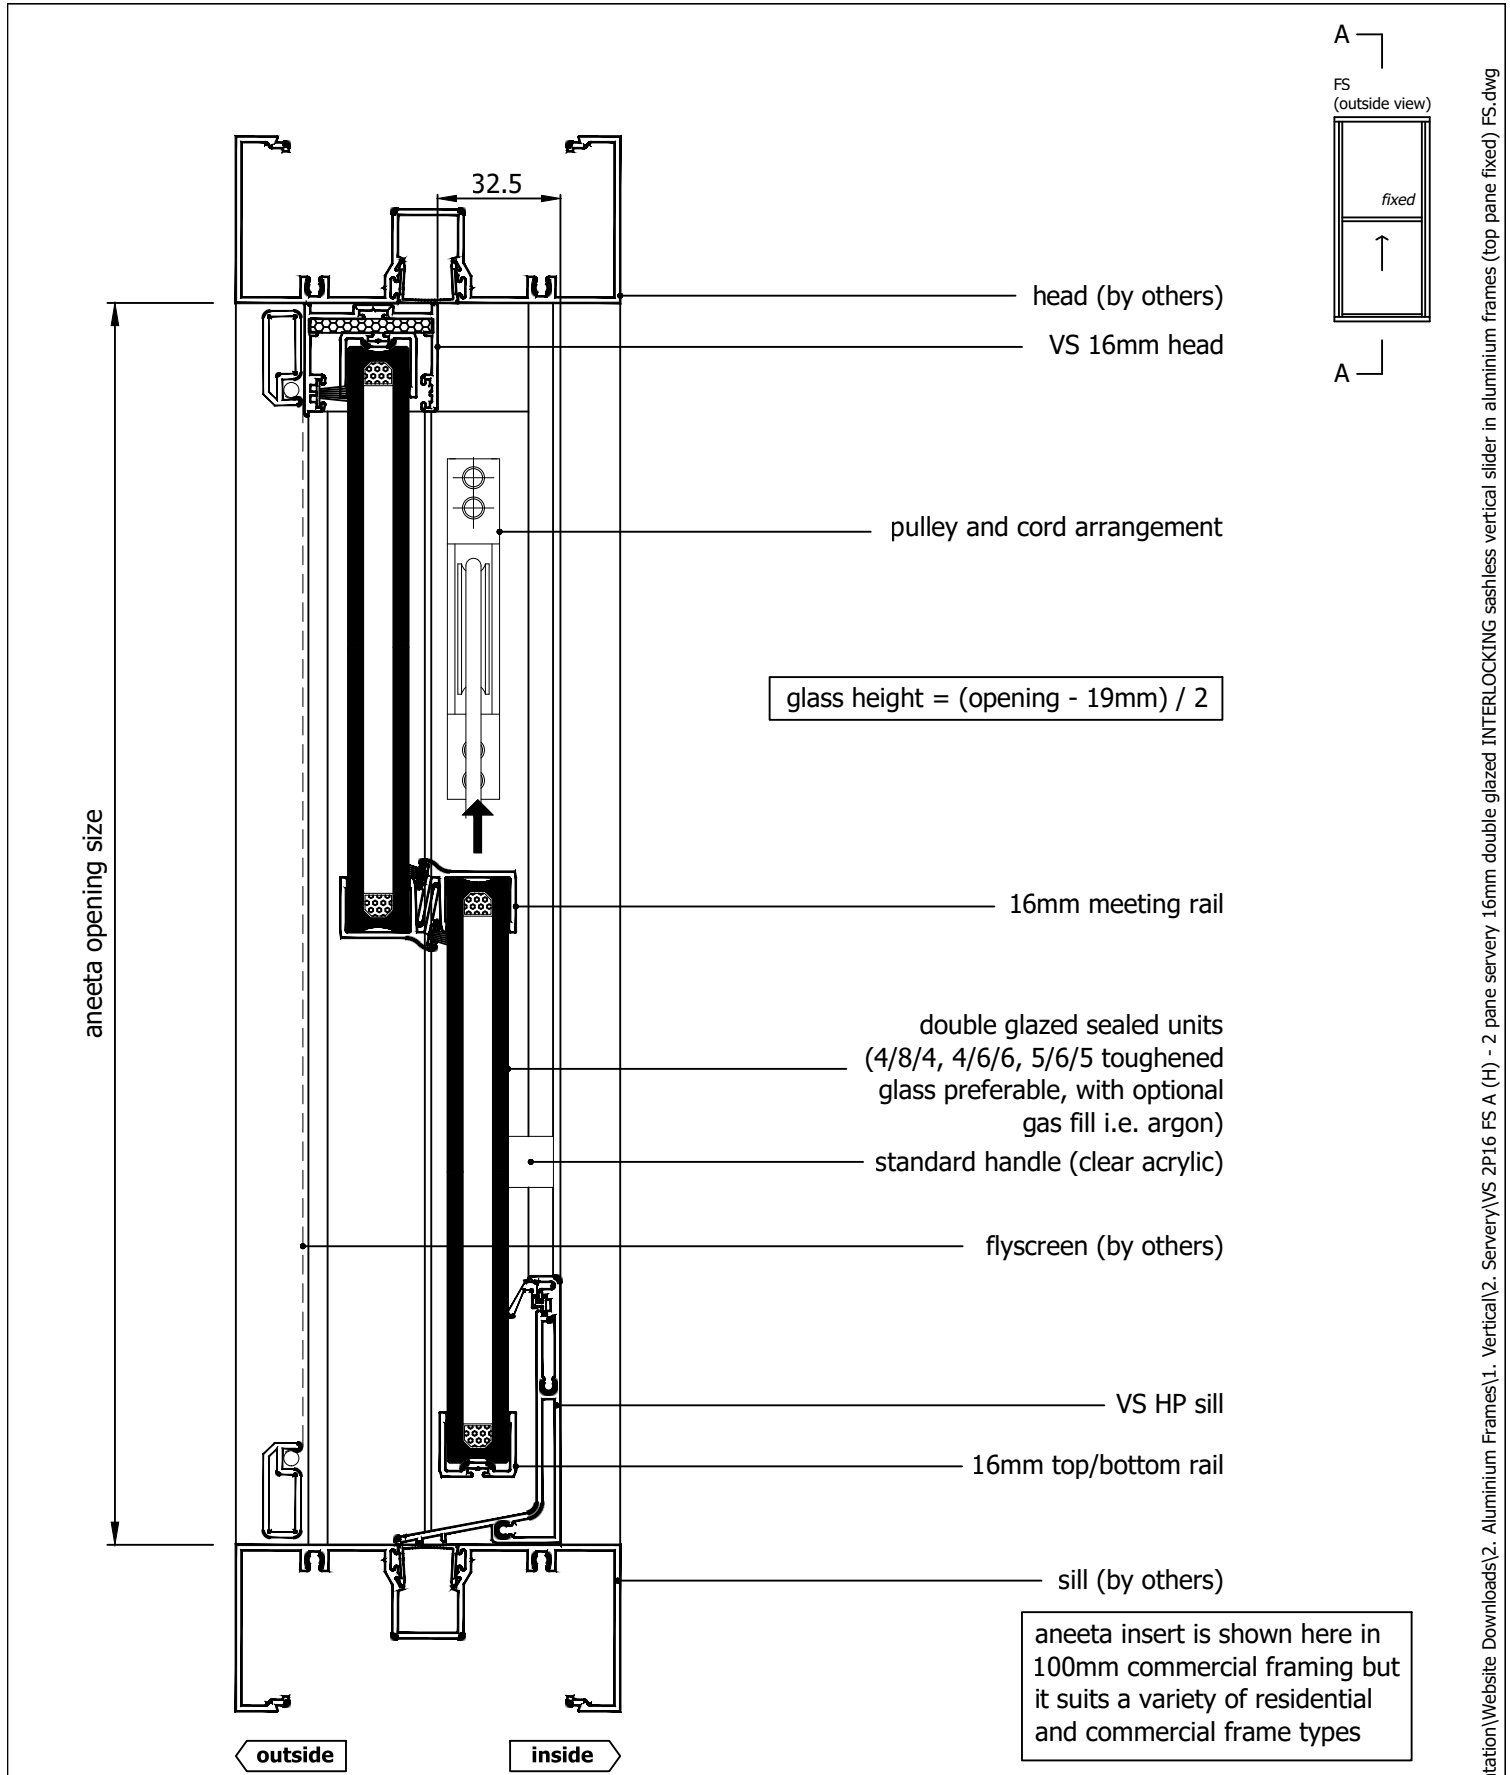

Rev	Description	Approved	
		By	Date
H	Delete P008 and replace with P229 - VS Sill	DF	19/8/2025
G	VS 300Pa/800Pa sill adaptor changed to VS Sill/VS HP Sill	DF	Sep2024
F	Add sill options: 800Pa Sill, None, Flapseal	SE	Apr2024
E	Add Meeting Rail Handle	SE	Nov2022
D	Update locks and extension pins	SE	Dec2020
C	Update locks	SE	Nov2018

<div>Proprietary and confidential</div> <div>The information contained in this drawing is the sole property of Aneeta Australia. Any reproduction in part or as a whole, without the written permission of Aneeta Australia is prohibited.</div>	Title: 2 pane servery 16mm double glazed INTERLOCKING sashless vertical slider in aluminium frames (top pane fixed) FS with large box / extra large box with aluminium covers, acrylic handle, VS HP sill vertical section A-A				<div> 949 Stud Road, Rowville VIC 3178, ABN 80 062 883 729</div>	Material:	-
						Finish:	-
						Die/Part:	-
						Dwg No:	VS 2P16 FS A
	Drwn: UF	Chk: -	Date: Jan2010	Scale: 1:2@A4	Sheet 12 of 20	Revision: H	

M:\Documentation\Website Downloads\2. Aluminium Frames\1. Vertical\2. Servery\VS 2P16 FS A (H) - 2 pane servery 16mm double glazed INTERLOCKING sashless vertical slider in aluminium frames (top pane fixed) FS.dwg

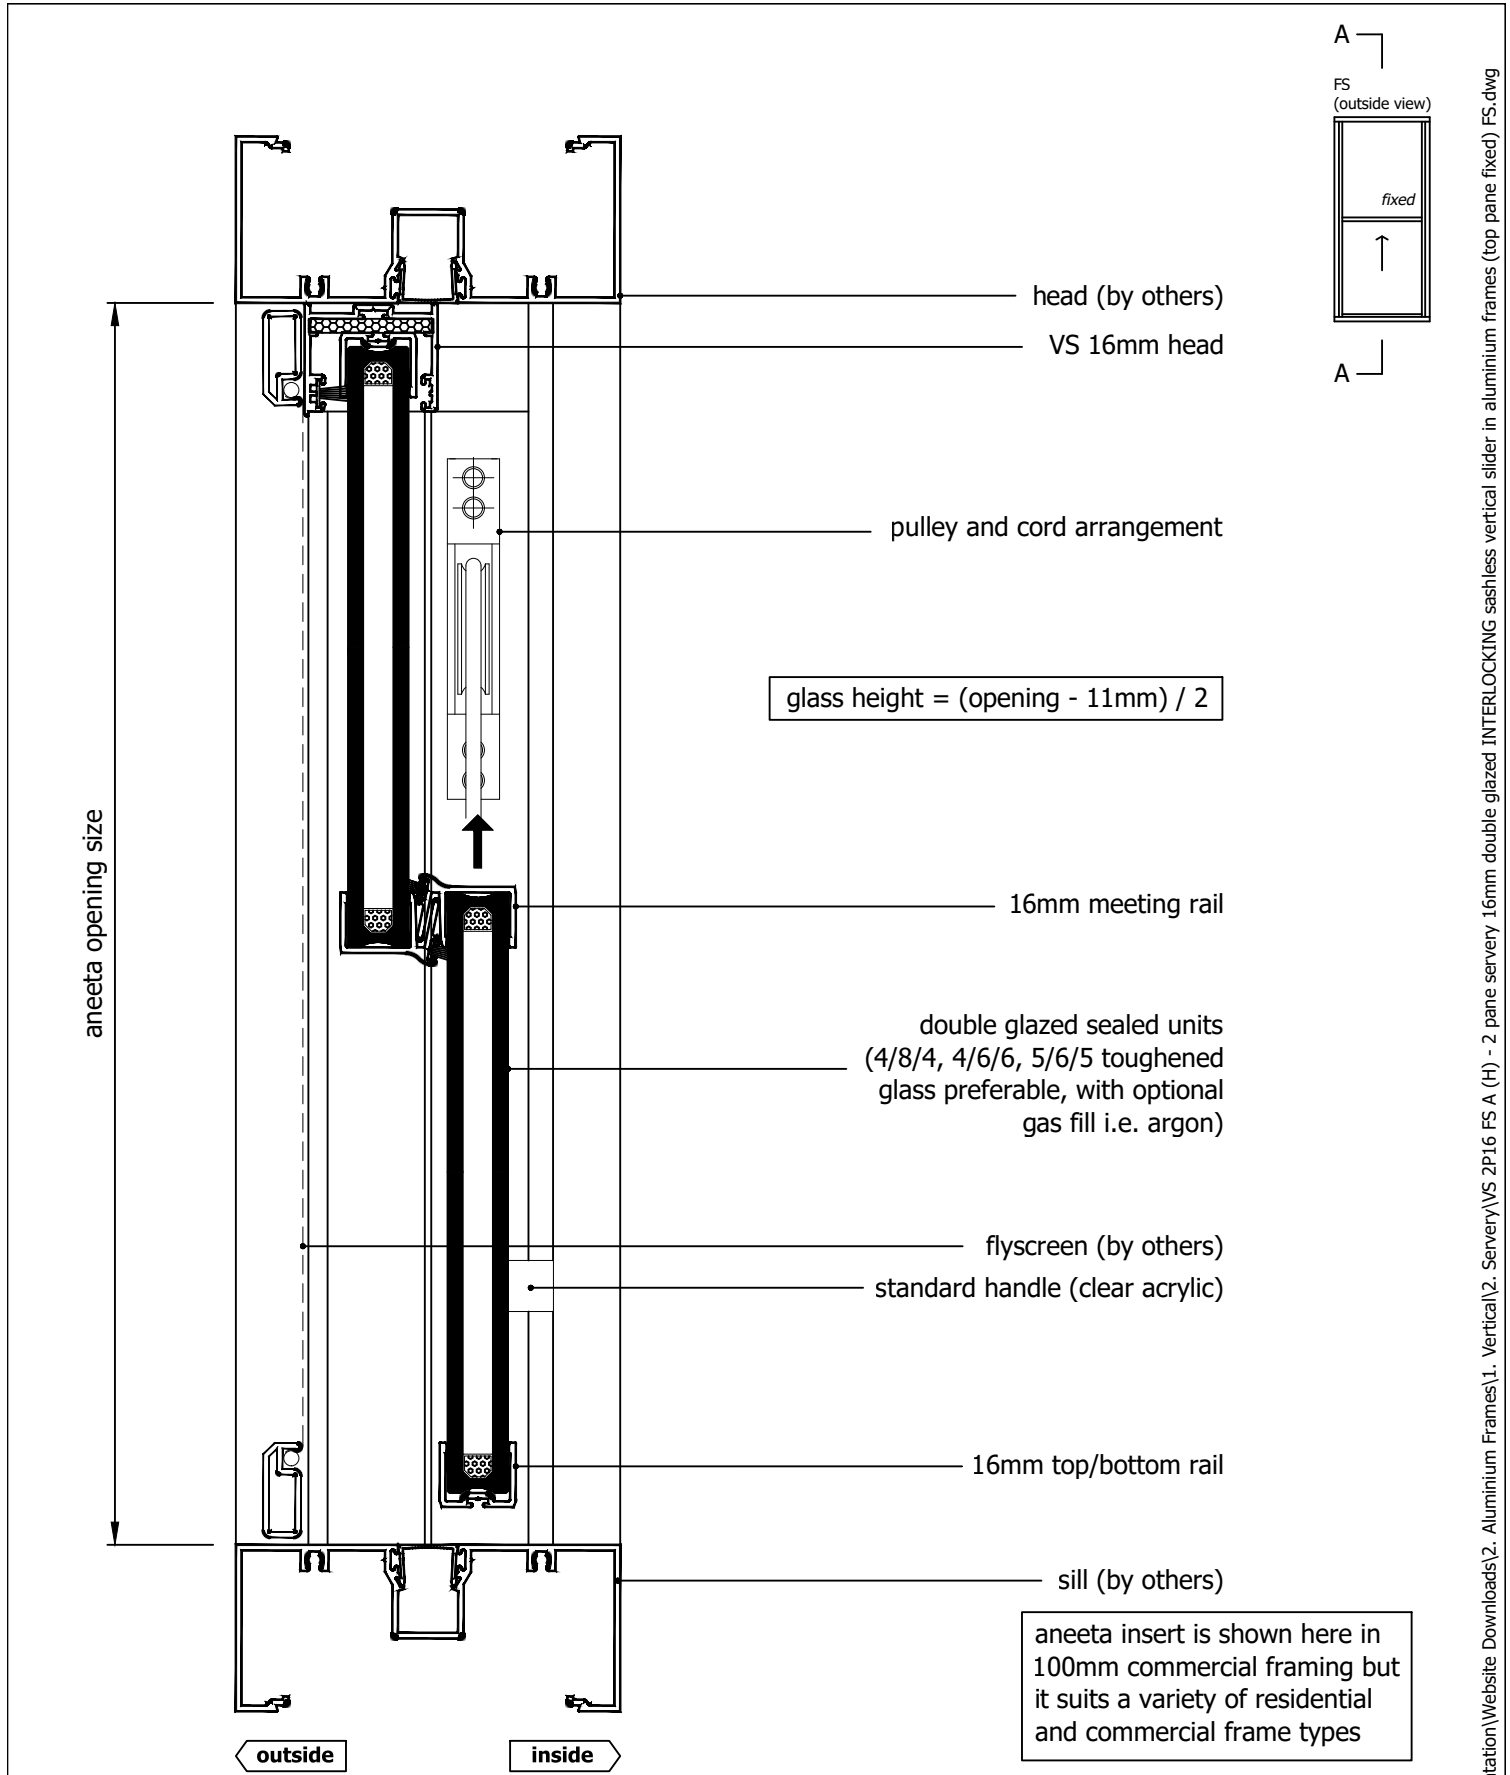


Rev	Description	Approved	
		By	Date
H	Delete P008 and replace with P229 - VS Sill	DF	19/8/2025
G	VS 300Pa/800Pa sill adaptor changed to VS Sill/VS HP Sill	DF	Sep2024
F	Add sill options: 800Pa Sill, None, Flapseal	SE	Apr2024
E	Add Meeting Rail Handle	SE	Nov2022
D	Update locks and extension pins	SE	Dec2020
C	Update locks	SE	Nov2018

Proprietary and confidential

The information contained in this drawing is the sole property of Aneeta Australia. Any reproduction in part or as a whole, without the written permission of Aneeta Australia is prohibited.

Title:  
2 pane servery 16mm double glazed INTERLOCKING sashless vertical slider in aluminium frames (top pane fixed) FS with large box / extra large box with aluminium covers, acrylic handle, no sill adaptor vertical section A-A

  
949 Stud Road, Rowville VIC 3178, ABN 80 062 883 729

Drwn: UF   Chk: -   Date: Jan2010   Scale: 1:20A4

Material: -


Finish: -

Die/Part: -


Dwg No: VS 2P16 FS A

Sheet 13 of 20   Revision: H


M:\Documentation\Website Downloads\2. Aluminium Frames\1. Vertical\2. Servery\VS 2P16 FS A (H) - 2 pane servery 16mm double glazed INTERLOCKING sashless vertical slider in aluminium frames (top pane fixed) FS.dwg

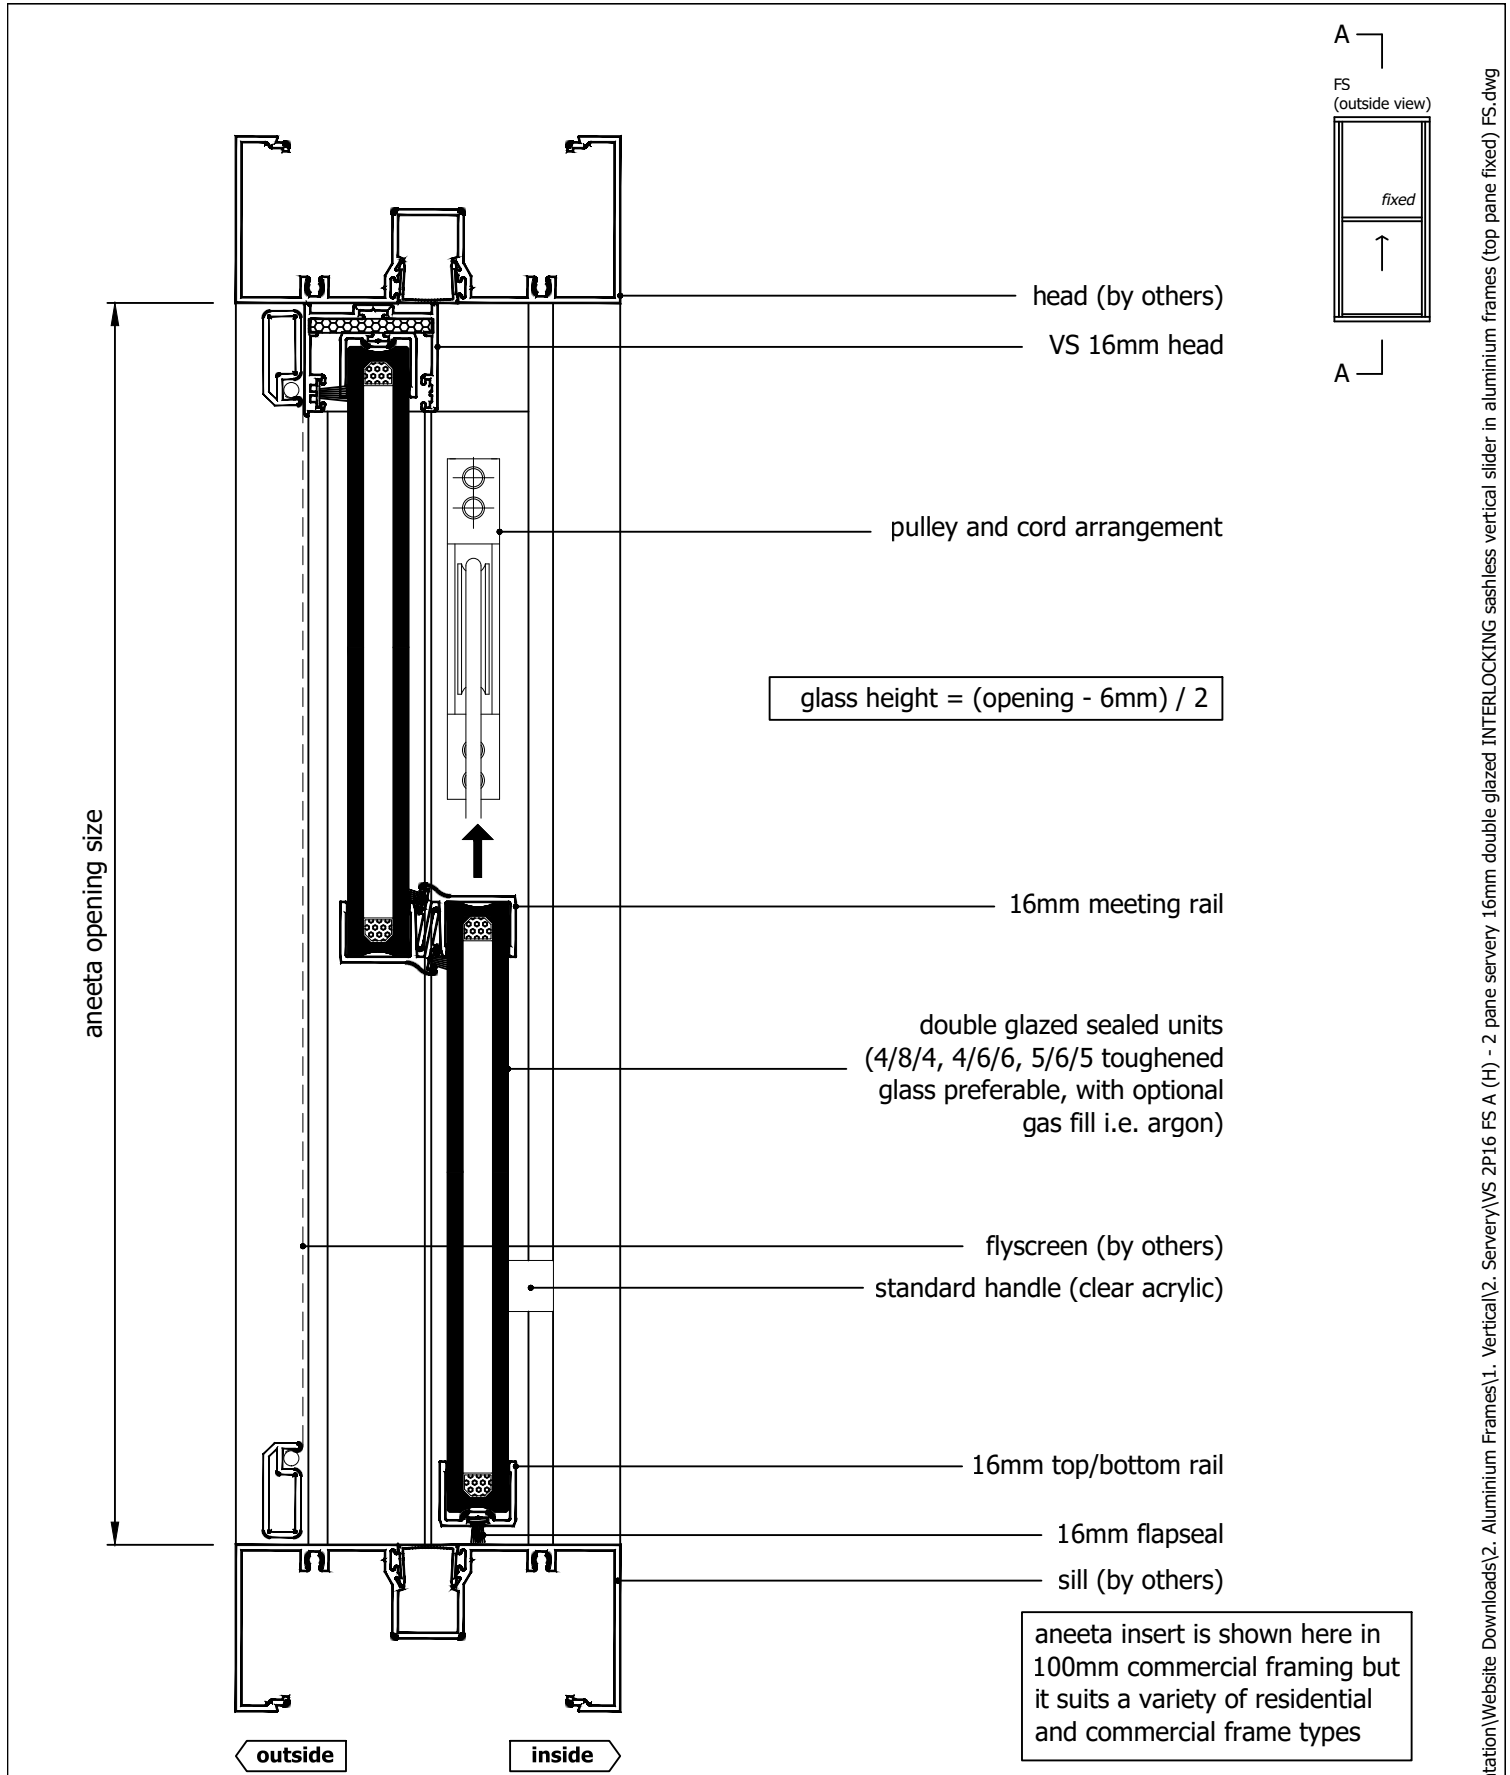


Rev	Description	Approved	
		By	Date
H	Delete P008 and replace with P229 - VS Sill	DF	19/8/2025
G	VS 300Pa/800Pa sill adaptor changed to VS Sill/VS HP Sill	DF	Sep2024
F	Add sill options: 800Pa Sill, None, Flapseal	SE	Apr2024
E	Add Meeting Rail Handle	SE	Nov2022
D	Update locks and extension pins	SE	Dec2020
C	Update locks	SE	Nov2018

<div>Proprietary and confidential</div> <div>The information contained in this drawing is the sole property of Aneeta Australia. Any reproduction in part or as a whole, without the written permission of Aneeta Australia is prohibited.</div>	<b>Title:</b> 2 pane servery 16mm double glazed INTERLOCKING sashless vertical slider in aluminium frames (top pane fixed) FS with large box / extra large box with aluminium covers, acrylic handle, 16mm flapseal at sill vertical section A-A				<div> 949 Stud Road, Rowville VIC 3178, ABN 80 062 883 729</div>		<b>Material:</b> -	
							<b>Finish:</b> -	
							<b>Die/Part:</b> -	
							<b>Dwg No:</b> VS 2P16 FS A	
	<b>Drwn:</b> UF	<b>Chk:</b> -	<b>Date:</b> Jan2010	<b>Scale:</b> 1:2@A4	<b>Sheet</b> 14 of 20		<b>Revision:</b> H	


M:\Documentation\Website Downloads\2. Aluminium Frames\1. Vertical\2. Servery\VS 2P16 FS A (H) - 2 pane servery 16mm double glazed INTERLOCKING sashless vertical slider in aluminium frames (top pane fixed) FS.dwg

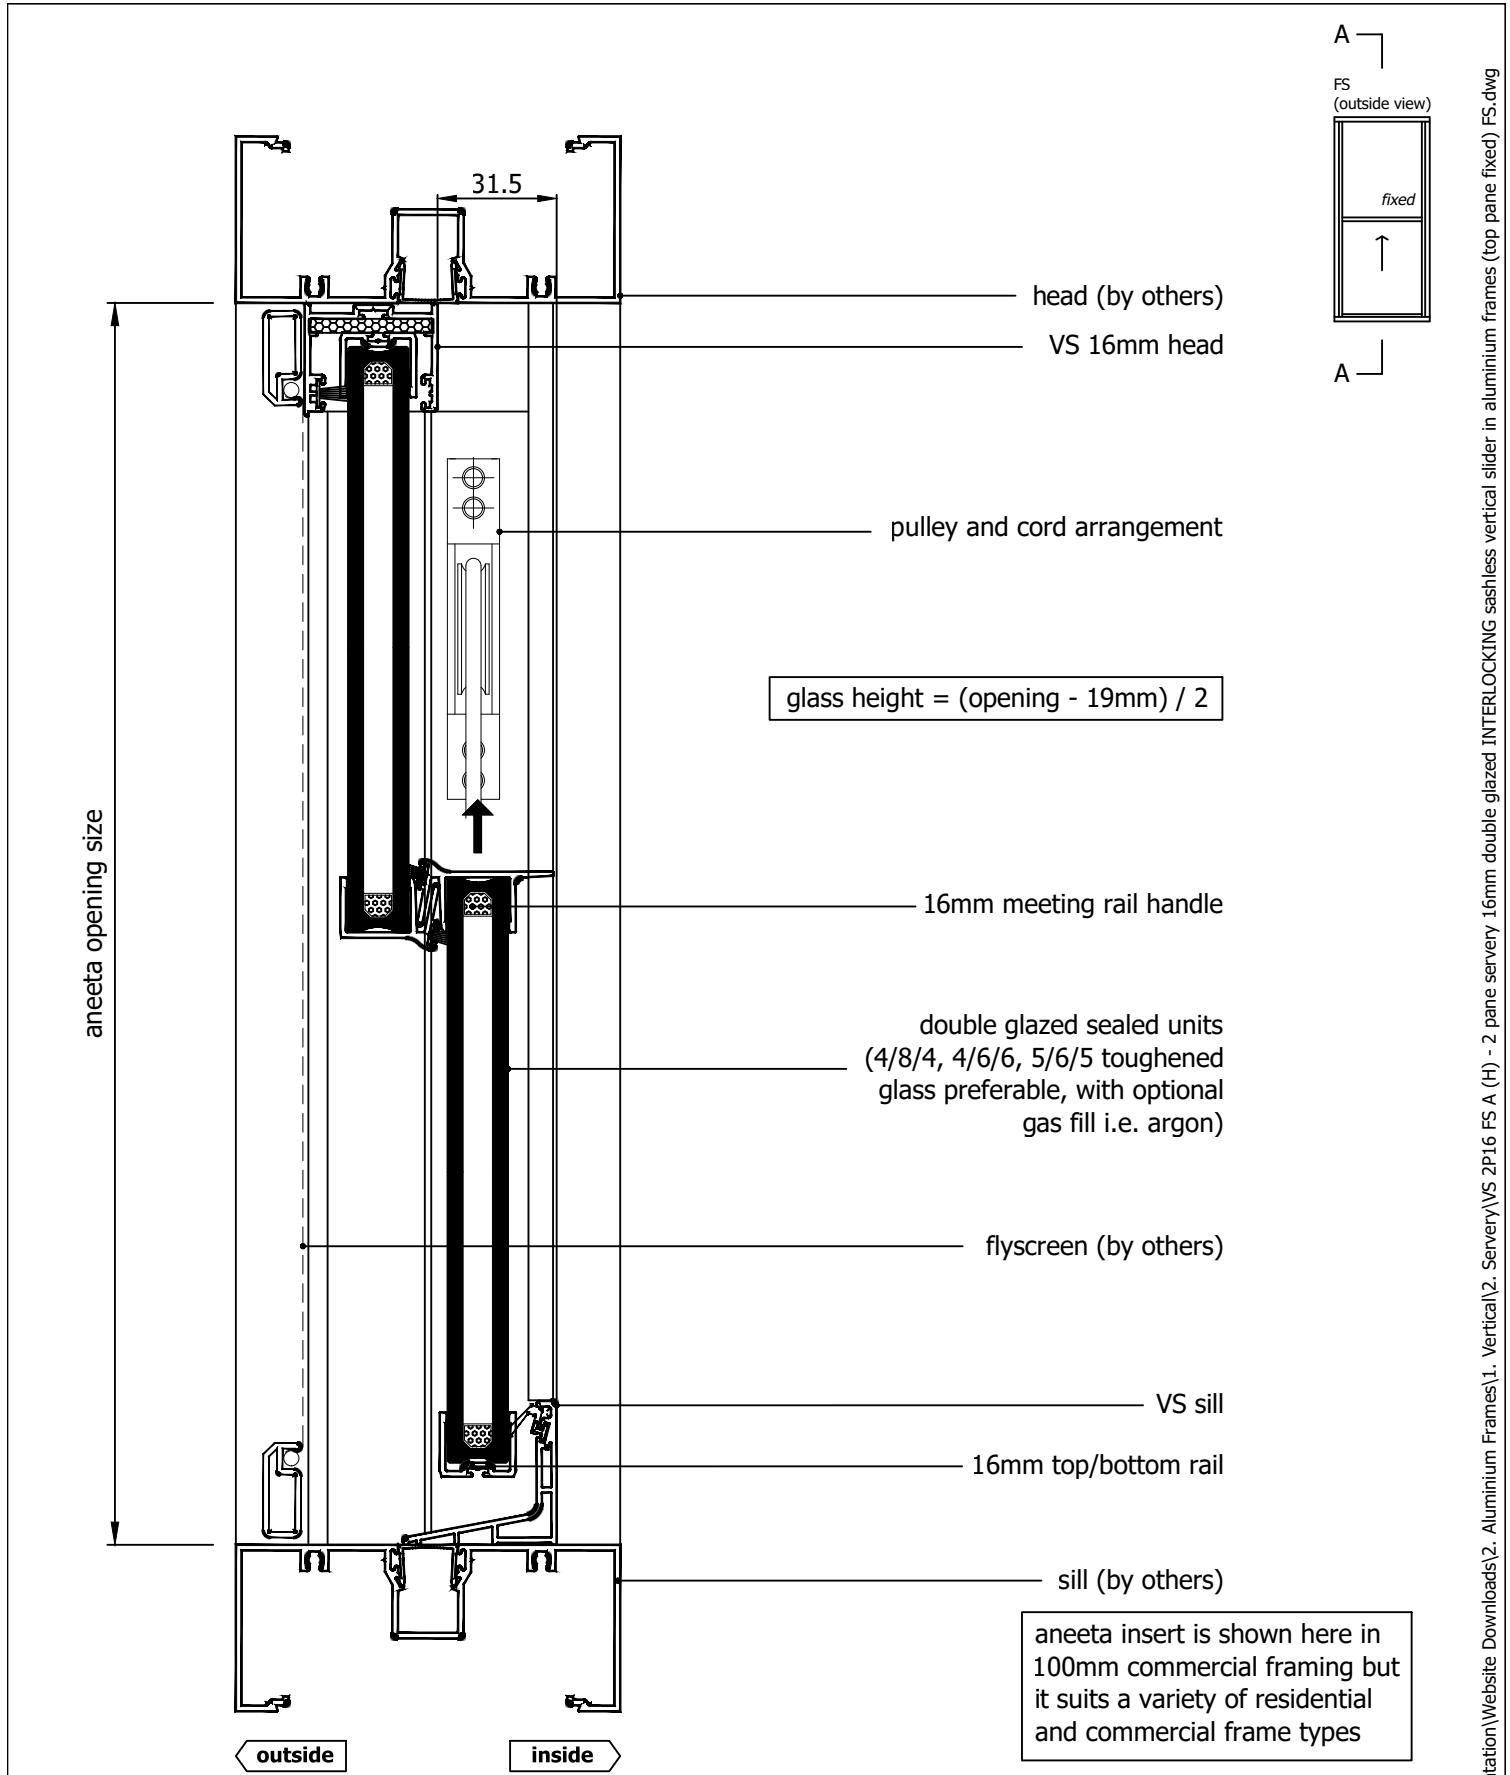


Rev	Description	Approved	
		By	Date
H	Delete P008 and replace with P229 - VS Sill	DF	19/8/2025
G	VS 300Pa/800Pa sill adaptor changed to VS Sill/VS HP Sill	DF	Sep2024
F	Add sill options: 800Pa Sill, None, Flapseal	SE	Apr2024
E	Add Meeting Rail Handle	SE	Nov2022
D	Update locks and extension pins	SE	Dec2020
C	Update locks	SE	Nov2018

<p>Proprietary and confidential</p> <p>The information contained in this drawing is the sole property of Aneeta Australia. Any reproduction in part or as a whole, without the written permission of Aneeta Australia is prohibited.</p>	<p><b>Title:</b> 2 pane servery 16mm double glazed INTERLOCKING sashless vertical slider in aluminium frames (top pane fixed) FS with large box / extra large box with aluminium covers, meeting rail handle, VS sill vertical section A-A</p>				 <p>949 Stud Road, Rowville VIC 3178, ABN 80 062 883 729</p>	<p><b>Material:</b> -</p>
						<p><b>Finish:</b> -</p>
						<p><b>Die/Part:</b> -</p>
						<p><b>Dwg No:</b> VS 2P16 FS A</p>
	<p><b>Drwn:</b> UF</p>	<p><b>Chk:</b> -</p>	<p><b>Date:</b> Jan2010</p>	<p><b>Scale:</b> 1:2@A4</p>	<p><b>Sheet</b> 15 of 20</p>	<p><b>Revision:</b> H</p>

M:\Documentation\Website Downloads\2. Aluminium Frames\1. Vertical\2. Servery\VS 2P16 FS A (H) - 2 pane servery 16mm double glazed INTERLOCKING sashless vertical slider in aluminium frames (top pane fixed) FS.dwg

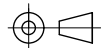

IF IN DOUBT ASK - DO NOT SCALE DRAWING

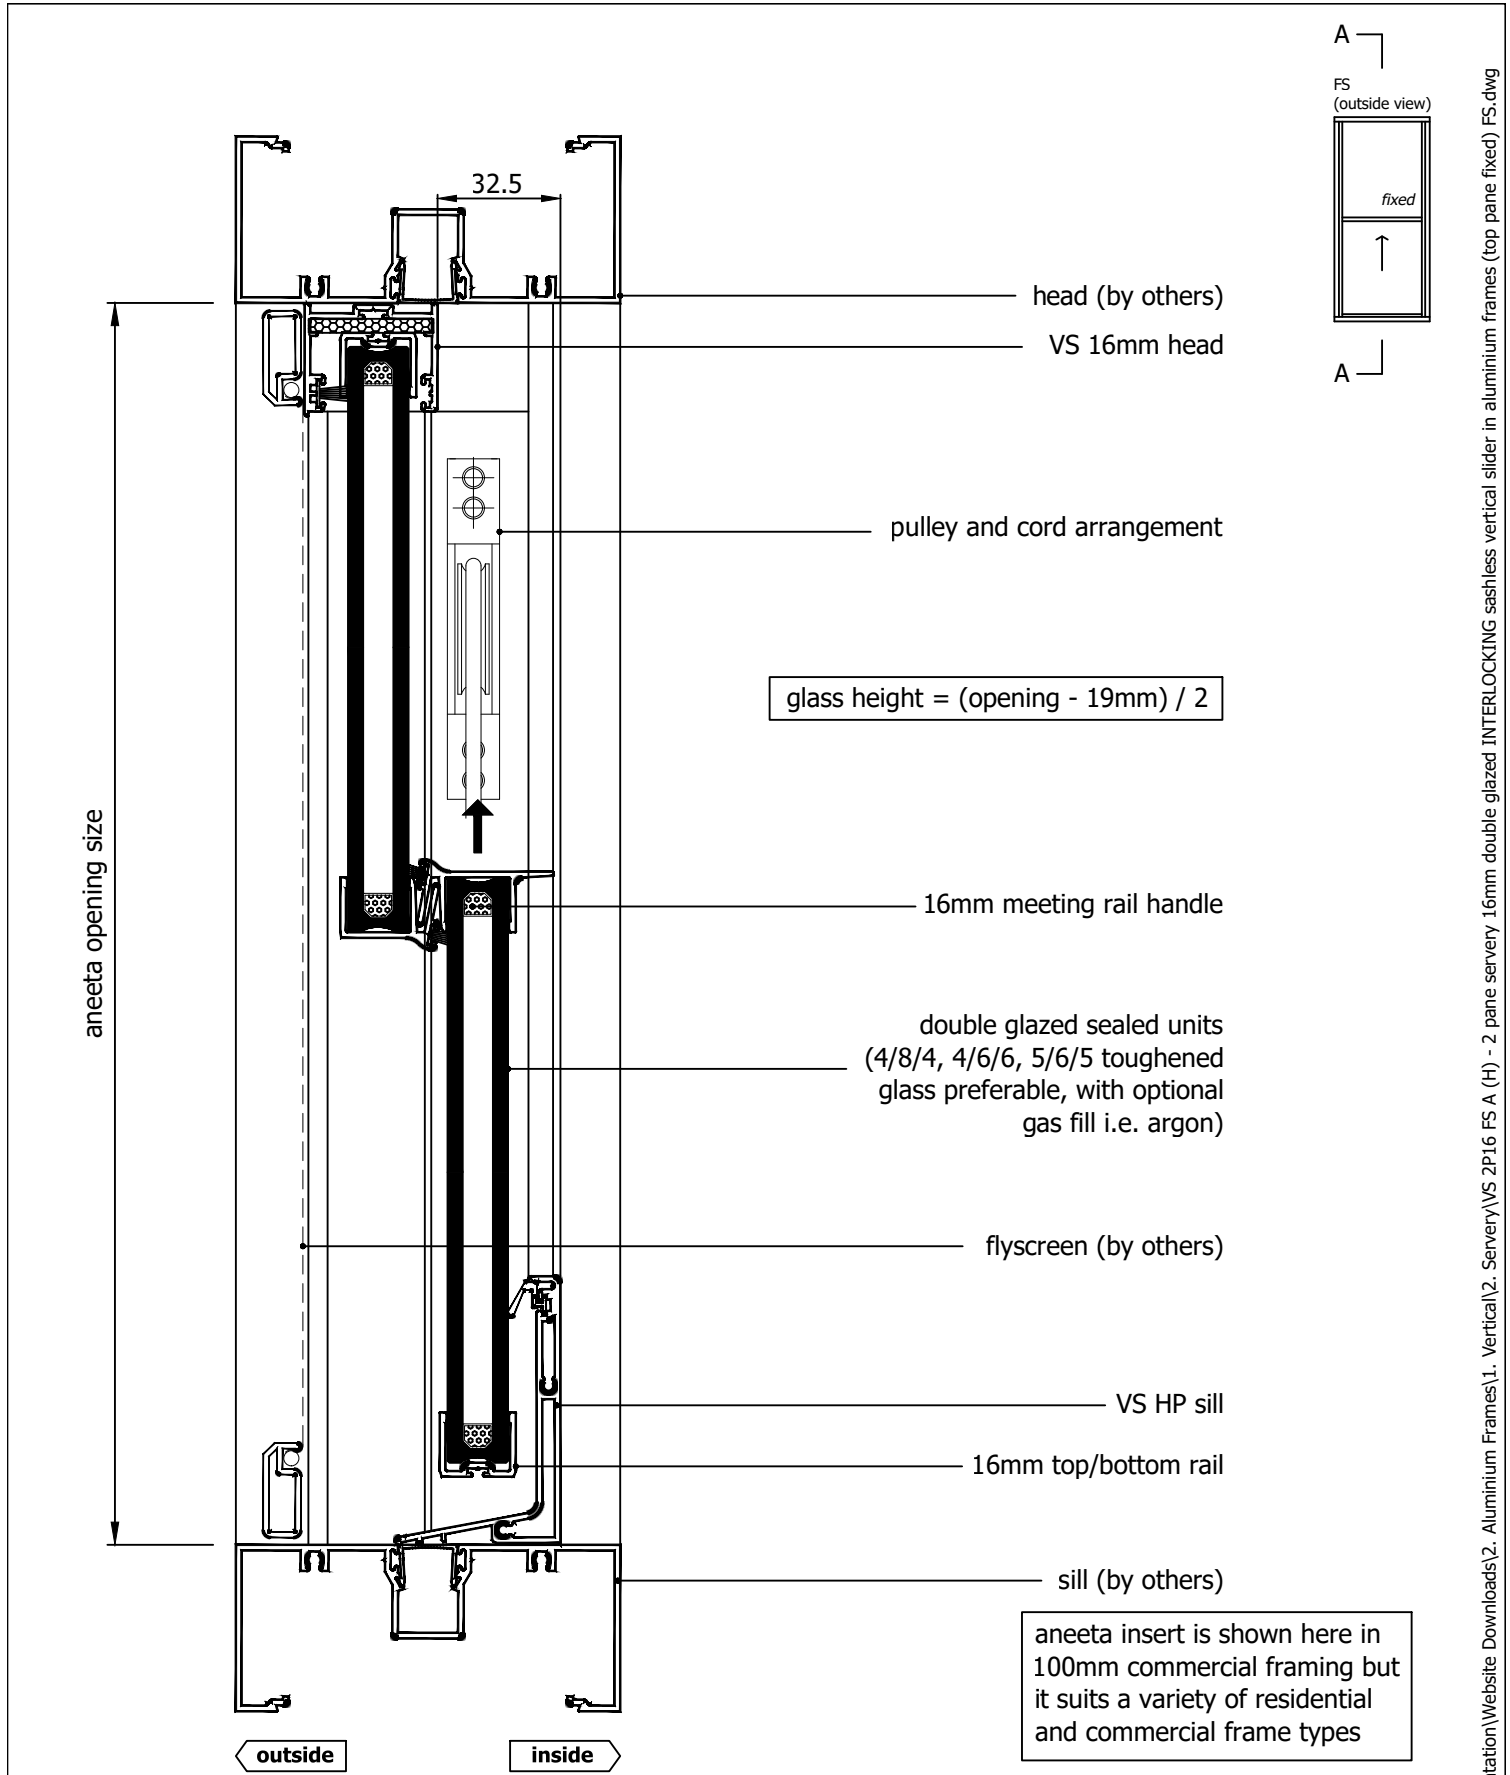


Rev	Description	Approved	
		By	Date
H	Delete P008 and replace with P229 - VS Sill	DF	19/8/2025
G	VS 300Pa/800Pa sill adaptor changed to VS Sill/VS HP Sill	DF	Sep2024
F	Add sill options: 800Pa Sill, None, Flapseal	SE	Apr2024
E	Add Meeting Rail Handle	SE	Nov2022
D	Update locks and extension pins	SE	Dec2020
C	Update locks	SE	Nov2018

Proprietary and confidential

The information contained in this drawing is the sole property of Aneeta Australia. Any reproduction in part or as a whole, without the written permission of Aneeta Australia is prohibited.

Title:  
2 pane servery 16mm double glazed INTERLOCKING sashless vertical slider in aluminium frames (top pane fixed) FS with large box / extra large box with aluminium covers, meeting rail handle, VS HP sill vertical section A-A

  
949 Stud Road, Rowville VIC 3178, ABN 80 062 883 729

Drwn: UF    Chk: -    Date: Jan2010    Scale: 1:20A4    Sheet 16 of 20    Revision: H

Material: -


Finish: -

Die/Part: -

Dwg No: VS 2P16 FS A

M:\Documentation\Website Downloads\2. Aluminium Frames\1. Vertical\2. Servery\VS 2P16 FS A (H) - 2 pane servery 16mm double glazed INTERLOCKING sashless vertical slider in aluminium frames (top pane fixed) FS.dwg




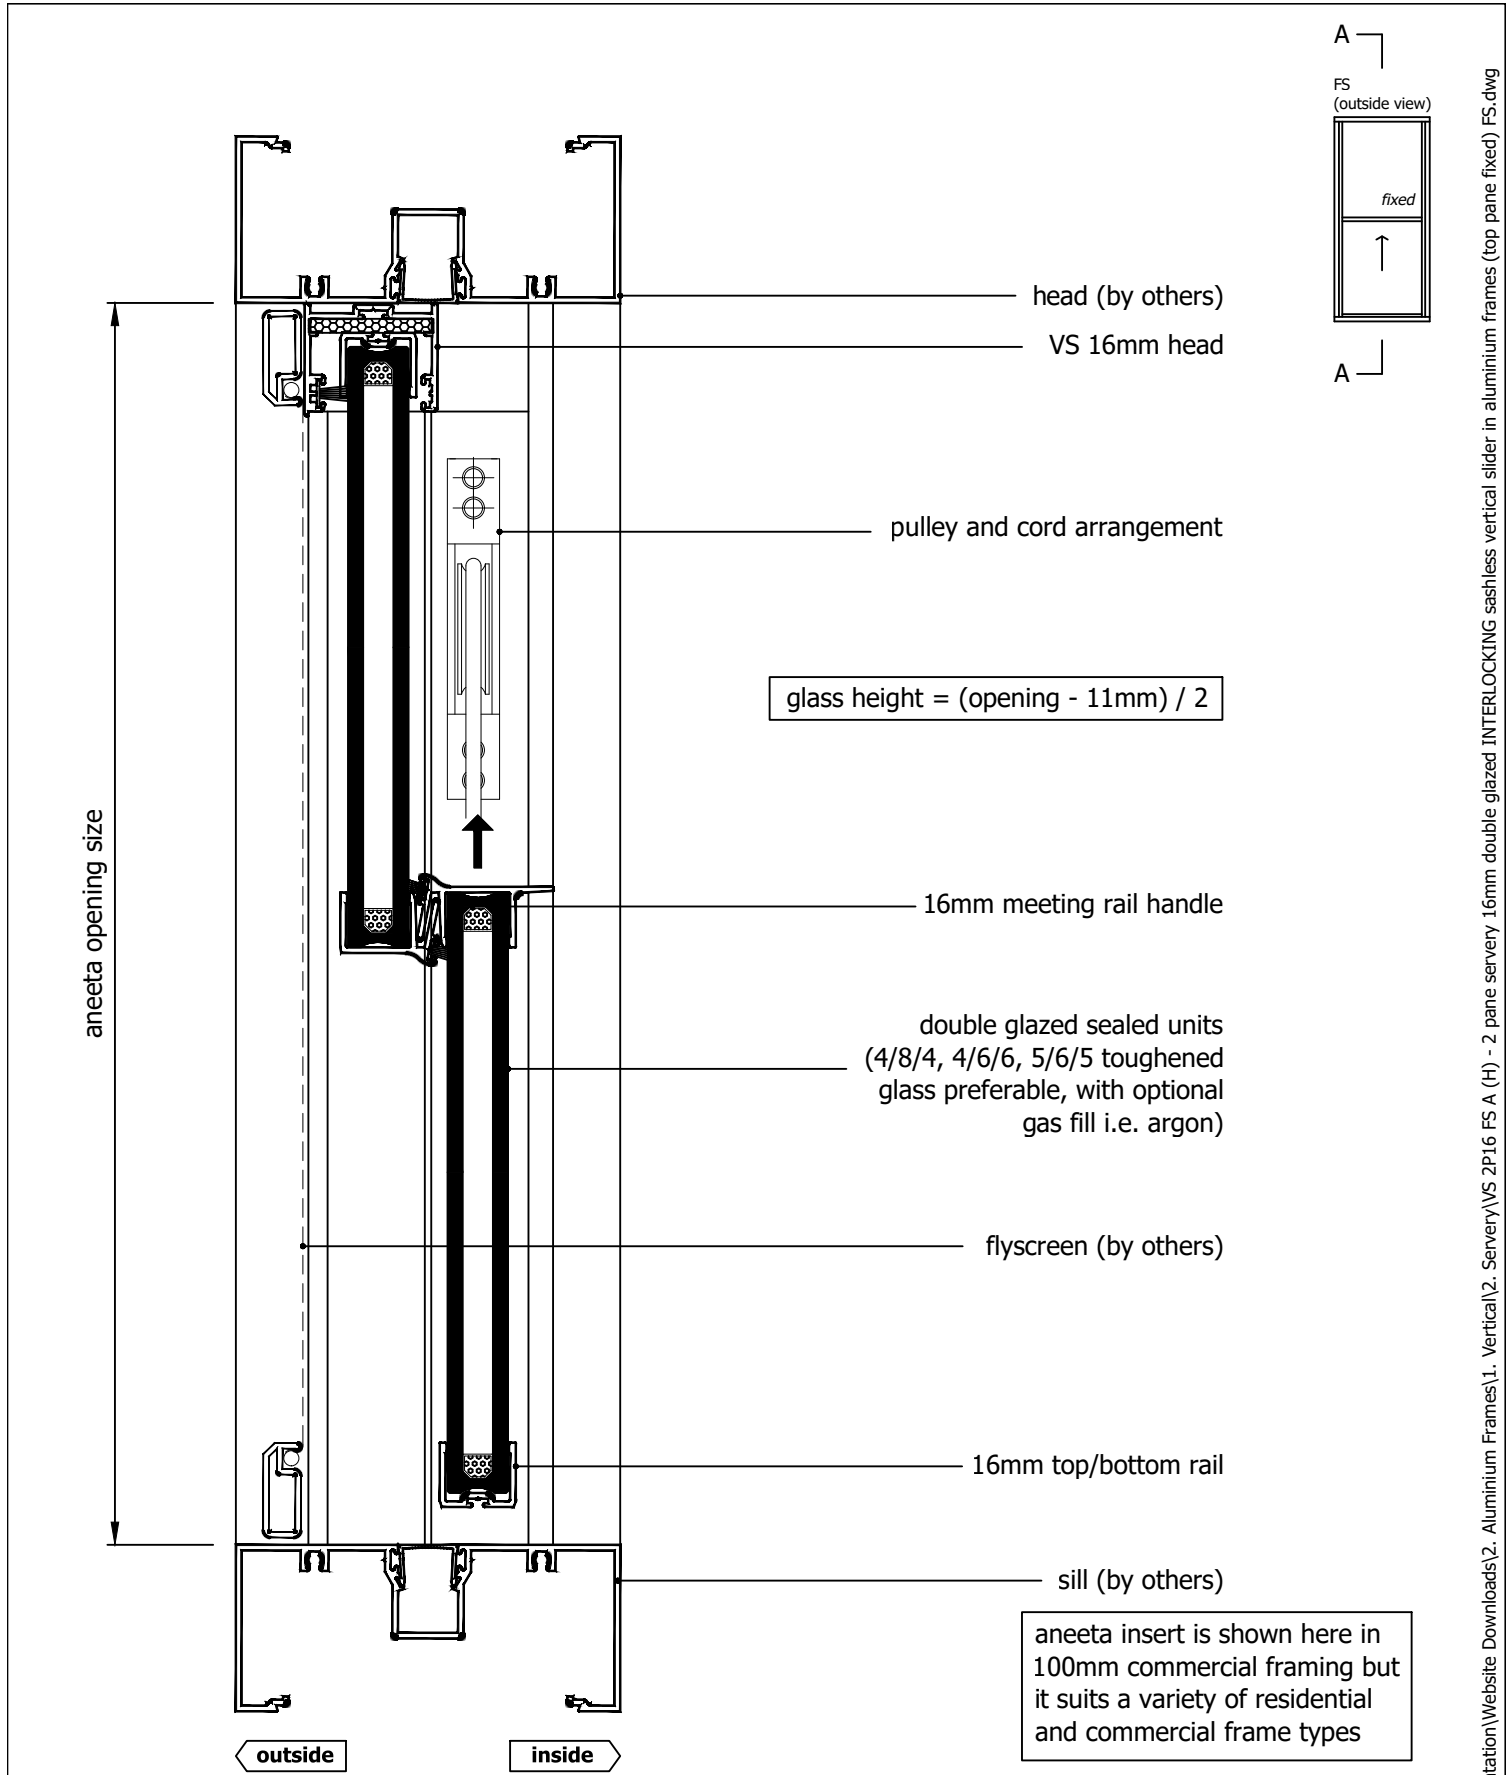

Rev	Description	Approved	
		By	Date
H	Delete P008 and replace with P229 - VS Sill	DF	19/8/2025
G	VS 300Pa/800Pa sill adaptor changed to VS Sill/VS HP Sill	DF	Sep2024
F	Add sill options: 800Pa Sill, None, Flapseal	SE	Apr2024
E	Add Meeting Rail Handle	SE	Nov2022
D	Update locks and extension pins	SE	Dec2020
C	Update locks	SE	Nov2018

<p>Proprietary and confidential</p> <p>The information contained in this drawing is the sole property of Aneeta Australia. Any reproduction in part or as a whole, without the written permission of Aneeta Australia is prohibited.</p>	<p>Title: 2 pane servery 16mm double glazed INTERLOCKING sashless vertical slider in aluminium frames (top pane fixed) FS with large box / extra large box with aluminium covers, meeting rail handle, no sill adaptor vertical section A-A</p>				<p>949 Stud Road, Rowville VIC 3178, ABN 80 062 883 729</p>		Material:	-		
							Finish:	-		
							Die/Part:	-		
							Dwg No:	VS 2P16 FS A		
	Drwn: UF	Chk: -	Date: Jan2010	Scale: 1:2@A4	Sheet 17 of 20	Revision: H				

M:\Documentation\Website Downloads\2. Aluminium Frames\1. Vertical\2. Servery\VS 2P16 FS A (H) - 2 pane servery 16mm double glazed INTERLOCKING sashless vertical slider in aluminium frames (top pane fixed) FS.dwg

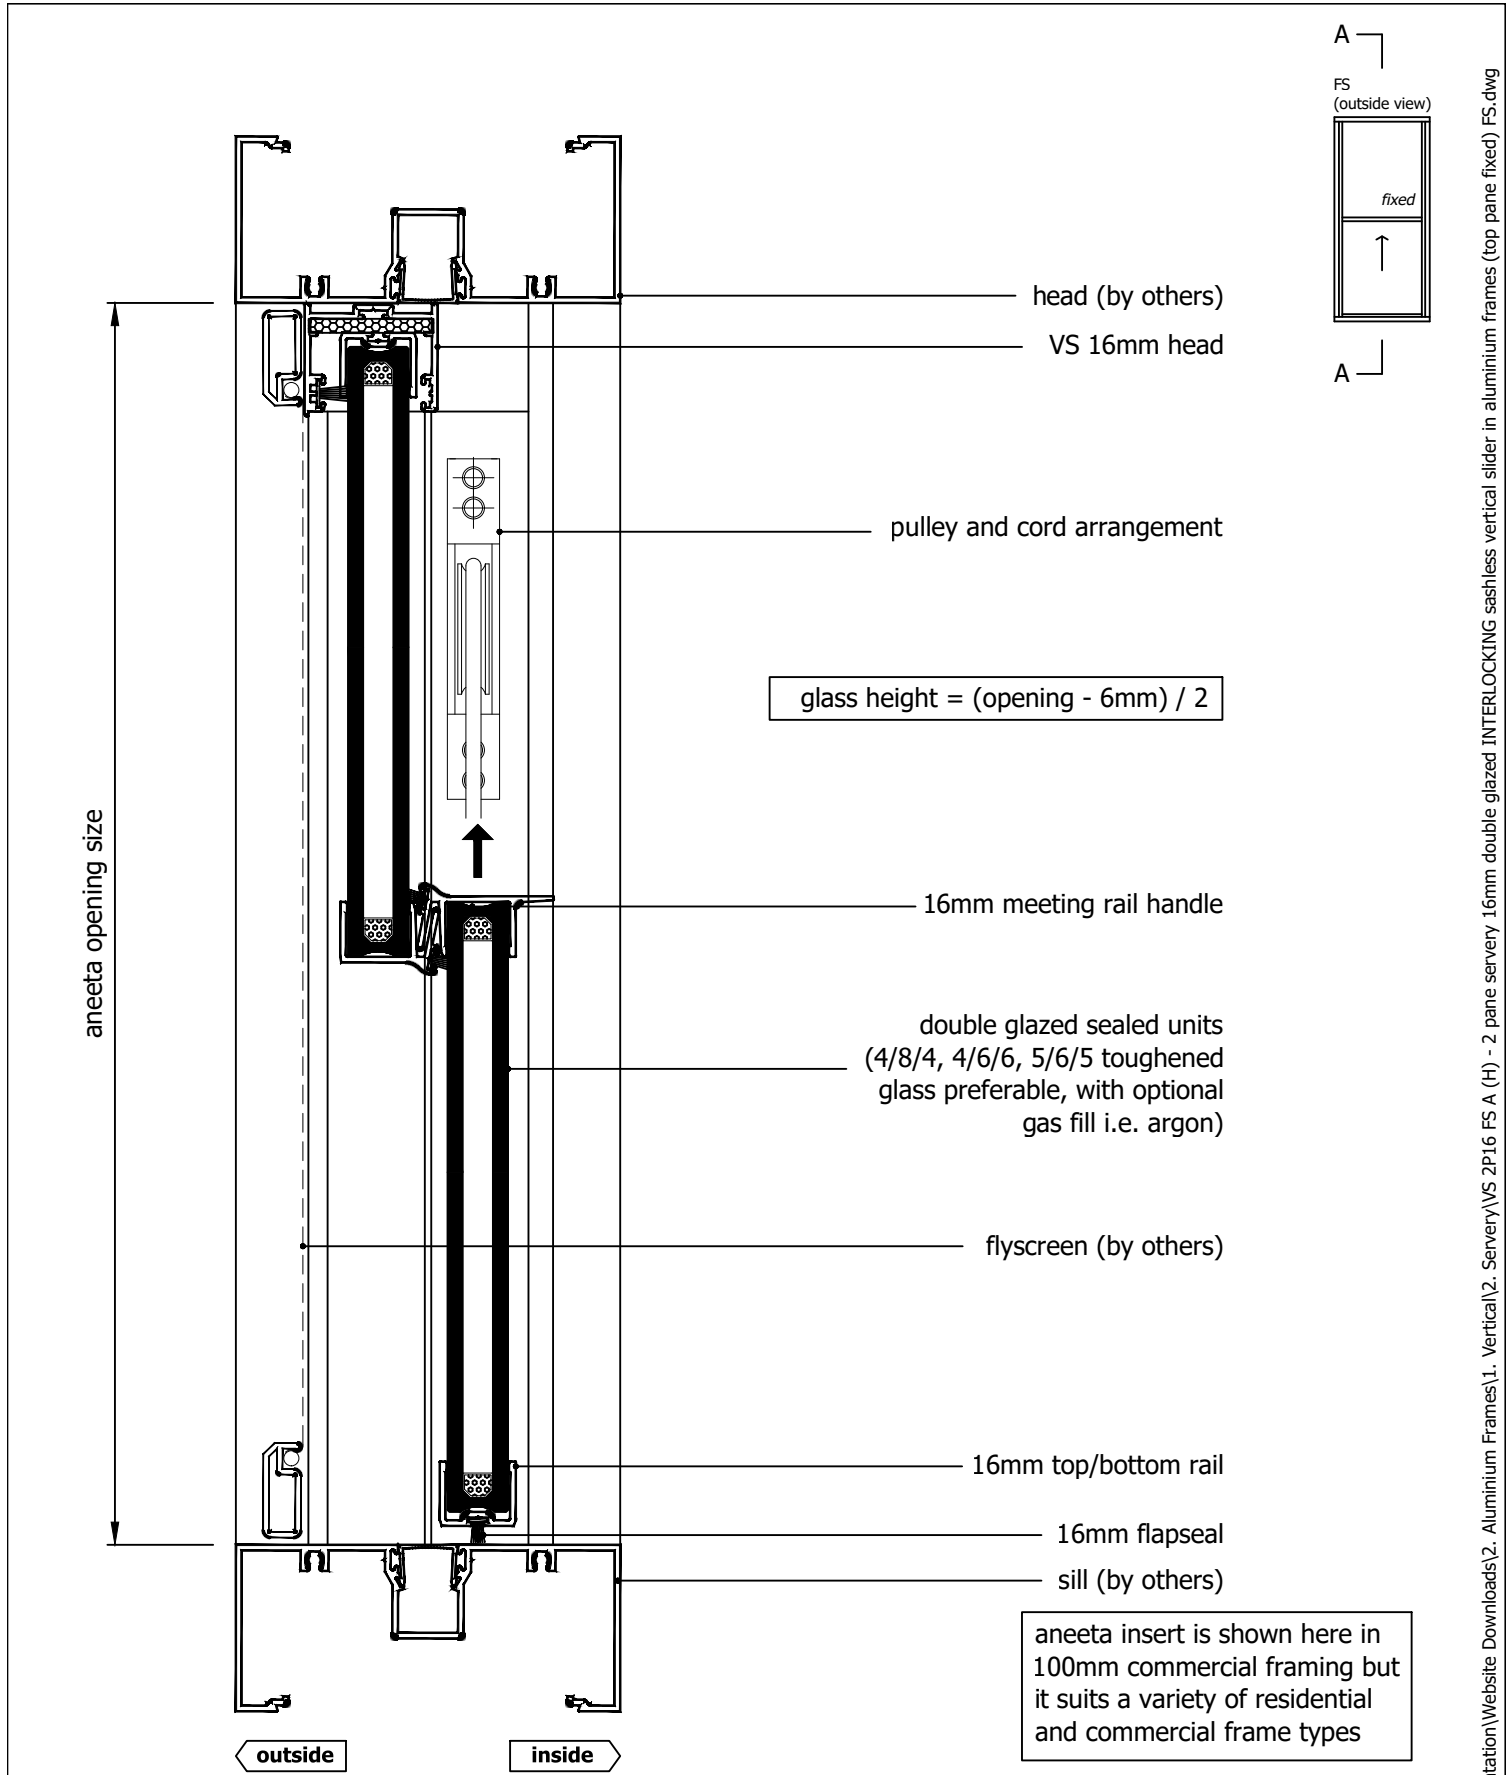


Rev	Description	Approved	
		By	Date
H	Delete P008 and replace with P229 - VS Sill	DF	19/8/2025
G	VS 300Pa/800Pa sill adaptor changed to VS Sill/VS HP Sill	DF	Sep2024
F	Add sill options: 800Pa Sill, None, Flapseal	SE	Apr2024
E	Add Meeting Rail Handle	SE	Nov2022
D	Update locks and extension pins	SE	Dec2020
C	Update locks	SE	Nov2018

Proprietary and confidential

The information contained in this drawing is the sole property of Aneeta Australia. Any reproduction in part or as a whole, without the written permission of Aneeta Australia is prohibited.

Title:  
2 pane servery 16mm double glazed INTERLOCKING sashless vertical slider in aluminium frames (top pane fixed) FS with large box / extra large box with aluminium covers, meeting rail handle, 16mm flapseal at sill vertical section A-A



949 Stud Road, Rowville VIC 3178, ABN 80 062 883 729

Drwn: UF   Chk: -   Date: Jan2010   Scale: 1:2@A4   Sheet 18 of 20   Revision: H

Material: -

Finish: -

Die/Part: -

Dwg No: VS 2P16 FS A

M:\Documentation\Website Downloads\2. Aluminium Frames\1. Vertical\2. Servery\VS 2P16 FS A (H) - 2 pane servery 16mm double glazed INTERLOCKING sashless vertical slider in aluminium frames (top pane fixed) FS.dwg

glass width = opening - 130mm

aneeta opening size

flyscreen (optional by others)

16mm combination tee

top pane

bottom pane


aluminium cover

lock

100 x 45mm box containing lead weight  
to counter balance moving pane of glass

flush filler (by others)

jamb (by others)

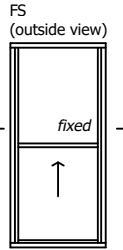

outside

100

inside

Rev	Description	Approved By	Date
H	Delete P008 and replace with P229 - VS Sill	DF	19/8/2025
G	VS 300Pa/800Pa sill adaptor changed to VS Sill/VS HP Sill	DF	Sep2024
F	Add sill options: 800Pa Sill, None, Flapseal	SE	Apr2024
E	Add Meeting Rail Handle	SE	Nov2022
D	Update locks and extension pins	SE	Dec2020
C	Update locks	SE	Nov2018

Proprietary and confidential

The information contained in this drawing is the sole property of Aneeta Australia. Any reproduction in part or as a whole, without the written permission of Aneeta Australia is prohibited.


Title:  
2 pane servery 16mm double glazed INTERLOCKING sashless vertical slider in aluminium frames (top pane fixed) FS with large box with aluminium covers horizontal section B-B



949 Stud Road, Rowville VIC 3178, ABN 80 062 883 729

Drwn: UF Chk: - Date: Jan2010 Scale: 1:1@A4 Sheet 19 of 20 Revision: H

Material: -  
Finish: -  
Die/Part: -  
Dwg No: VS 2P16 FS A

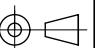

IF IN DOUBT ASK - DO NOT SCALE DRAWING

M:\Documentation\Website Downloads\2. Aluminium Frames\1. Vertical\2. Servery\VS 2P16 FS A (H) - 2 pane servery 16mm double glazed INTERLOCKING sashless vertical slider in aluminium frames (top pane fixed) FS.dwg

glass width = opening - 192mm

aneeta opening size

flyscreen (optional by others)

10mm combination tee

top pane

bottom pane


aluminium cover

lock

101.6 x 76.2mm box containing lead weight  
to counter balance moving pane of glass

flush filler (by others)

jamb (by others)

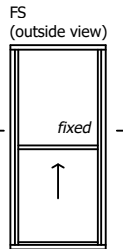

outside

101.6

inside

Rev	Description	Approved By	Date
H	Delete P008 and replace with P229 - VS Sill	DF	19/8/2025
G	VS 300Pa/800Pa sill adaptor changed to VS Sill/VS HP Sill	DF	Sep2024
F	Add sill options: 800Pa Sill, None, Flapseal	SE	Apr2024
E	Add Meeting Rail Handle	SE	Nov2022
D	Update locks and extension pins	SE	Dec2020
C	Update locks	SE	Nov2018

Proprietary and confidential

The information contained in this drawing is the sole property of Aneeta Australia. Any reproduction in part or as a whole, without the written permission of Aneeta Australia is prohibited.

Title:  
2 pane servery 16mm double glazed INTERLOCKING sashless vertical slider in aluminium frames (top pane fixed) FS with extra large box with aluminium covers horizontal section B-B




949 Stud Road, Rowville VIC 3178, ABN 80 062 883 729

Drwn: UF Chk: - Date: Jan2010 Scale: 1:1 A4

Sheet 20 of 20

Revision: H

Material:	-
Finish:	-
Die/Part:	-
Dwg No:	VS 2P16 FS A

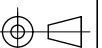

IF IN DOUBT ASK - DO NOT SCALE DRAWING

M:\Documentation\Website Downloads\2. Aluminium Frames\1. Vertical\2. Servery\VS 2P16 FS A (H) - 2 pane servery 16mm double glazed INTERLOCKING sashless vertical slider in aluminium frames (top pane fixed) FS.dwg