
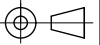


Table of Contents



Page	View	Box Type	Handle Type	Sill Type
2	Vertical Section	Medium Box	Acrylic Handle	VS Sill
3	Vertical Section	Medium Box	Acrylic Handle	VS HP Sill
4	Vertical Section	Medium Box	Acrylic Handle	None
5	Vertical Section	Medium Box	Acrylic Handle	Flapseal
6	Horizontal Section	Medium Box	-	-
7	Vertical Section	Large Box / Extra Large Box	Acrylic Handle	VS Sill
8	Vertical Section	Large Box / Extra Large Box	Acrylic Handle	VS HP Sill
9	Vertical Section	Large Box / Extra Large Box	Acrylic Handle	None
10	Vertical Section	Large Box / Extra Large Box	Acrylic Handle	Flapseal
11	Horizontal Section	Large Box	-	-
12	Horizontal Section	Extra Large Box	-	-

Rev	Description	Approved By	Date
G	Delete P008 and replace with P229 - VS Sill	DF	19/8/2025
F	VS 300Pa/800Pa sill adaptor changed to VS Sill/VS HP Sill	DF	Sep2024
E	Add sill options: 800Pa Sill, No Sill, 16mm Flapseal	SE	Apr2024
D	Update lock and extension pin	SE	Dec2020
C	Update sill, boxes, change layout	RL	Mar2013
B	Update head, pulley height, glass height formula	UF	Nov2010
A	Original issue	UF	Jan2010

<div>Proprietary and confidential</div> <div>The information contained in this drawing is the sole property of Aneeta Australia. Any reproduction in part or as a whole, without the written permission of Aneeta Australia is prohibited.</div>	Title: 2 pane servery 16mm double glazed INTERLOCKING sashless vertical slider in aluminium frames (bottom pane fixed) SF				<div> 949 Stud Road, Rowville VIC 3178, ABN 80 062 883 729</div>		Material:	in Aluminium Frame	
							Finish:		
							Die/Part:		
							Dwg No:	VS 2P16 SF A	
	Drwn:UF		Chk:	Date: Jan2010			Scale:		




IF IN DOUBT ASK - DO NOT SCALE DRAWING

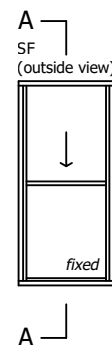
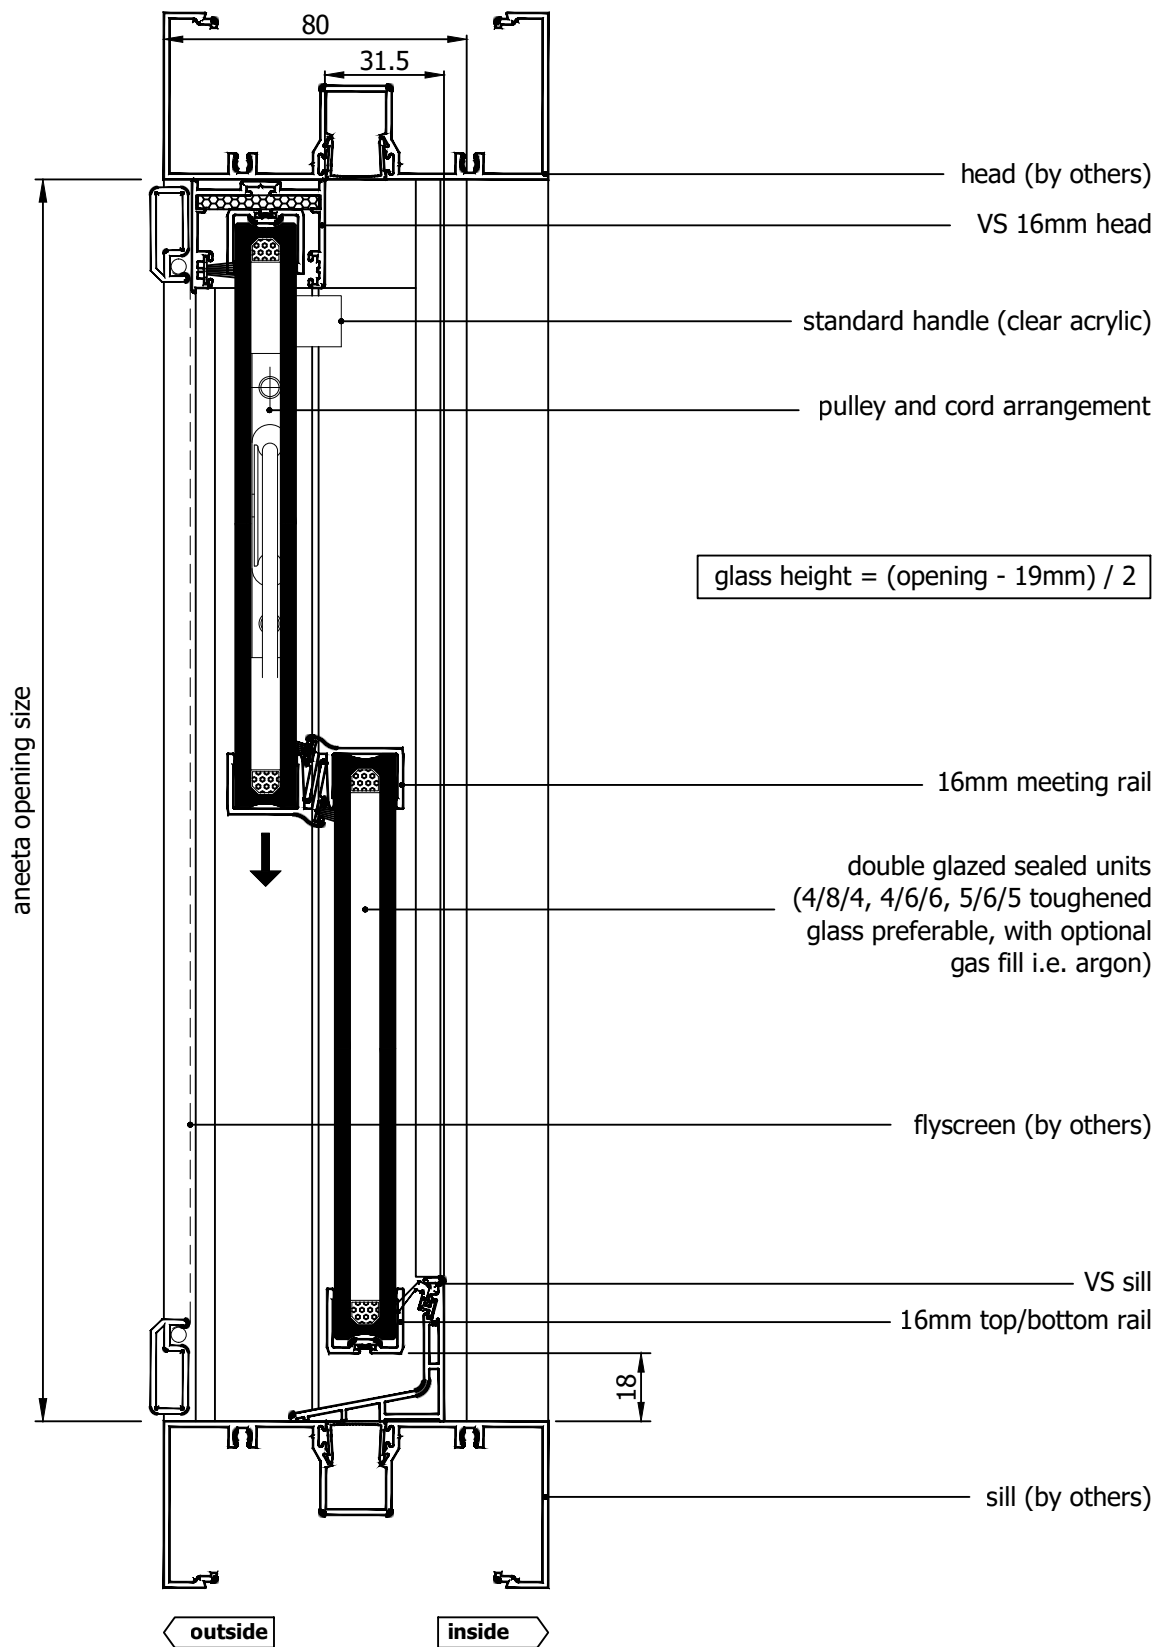


Rev	Description	Approved By	Date
G	Delete P008 and replace with P229 - VS Sill	DF	19/8/2025
F	VS 300Pa/800Pa sill adaptor changed to VS Sill/VS HP Sill	DF	Sep2024
E	Add sill options: 800Pa Sill, No Sill, 16mm Flapseal	SE	Apr2024
D	Update lock and extension pin	SE	Dec2020
C	Update sill, boxes, change layout	RL	Mar2013
B	Update head, pulley height, glass height formula	UF	Nov2010
A	Original issue	UF	Jan2010

aneeta insert is shown here in 100mm commercial framing but it suits a variety of residential and commercial frame types

Proprietary and confidential The information contained in this drawing is the sole property of Aneeta Australia. Any reproduction in part or as a whole, without the written permission of Aneeta Australia is prohibited.	Title: 2 pane servery 16mm double glazed INTERLOCKING sashless vertical slider in aluminium frames (bottom pane fixed) SF with medium box with aluminium covers, acrylic handle, VS sill vertical section A-A				Material: in Aluminium Frame	
	 949 Stud Road, Rowville VIC 3178, ABN 80 062 883 729				Finish:	
	Drwn:UF				Die/Part:	
	Chk: Date: Jan2010 Scale: 1:20 A4 Sheet 2 of 12 Revision: G				Dwg No: VS 2P16 SF A	



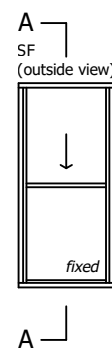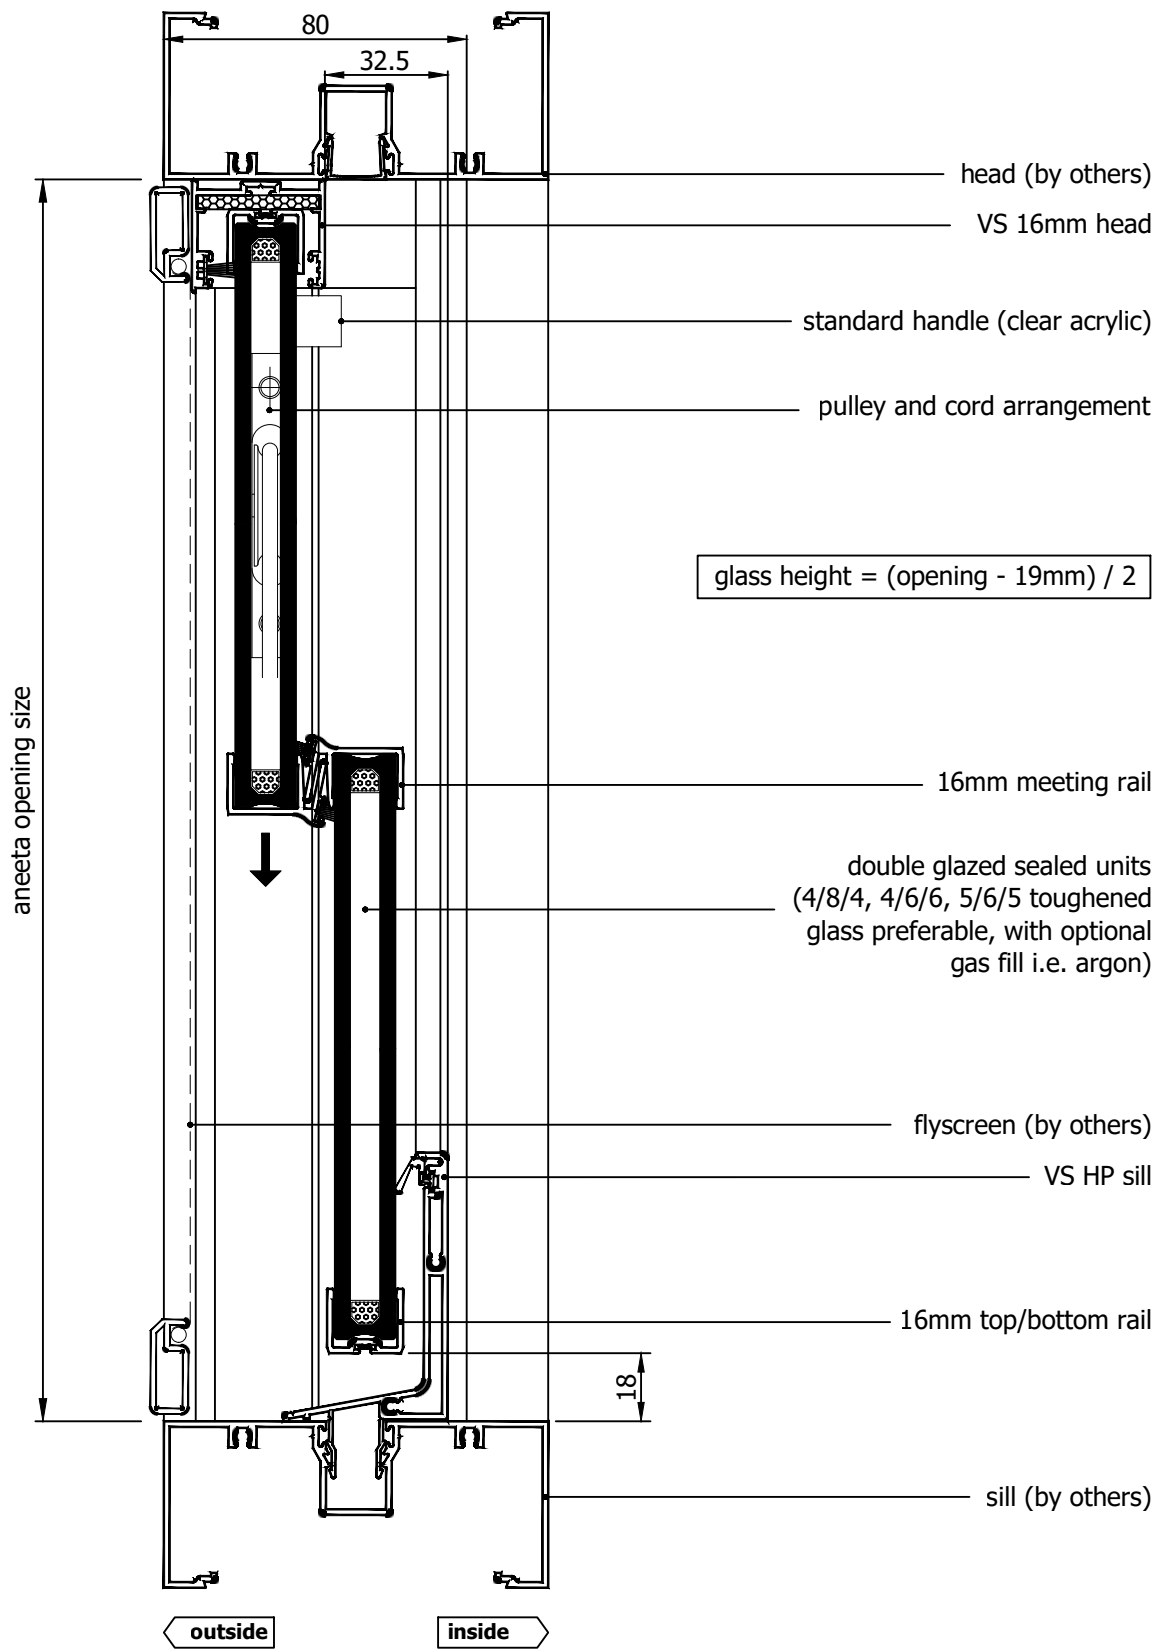

$$\text{glass height} = (\text{opening} - 19\text{mm}) / 2$$


aneeta insert is shown here in 100mm commercial framing but it suits a variety of residential and commercial frame types

Rev	Description	Approved By	Date
G	Delete P008 and replace with P229 - VS Sill	DF	19/8/2025
F	VS 300Pa/800Pa sill adaptor changed to VS Sill/VS HP Sill	DF	Sep2024
E	Add sill options: 800Pa Sill, No Sill, 16mm Flapseal	SE	Apr2024
D	Update lock and extension pin	SE	Dec2020
C	Update sill, boxes, change layout	RL	Mar2013
B	Update head, pulley height, glass height formula	UF	Nov2010
A	Original issue	UF	Jan2010

Proprietary and confidential

The information contained in this drawing is the sole property of Aneeta Australia. Any reproduction in part or as a whole, without the written permission of Aneeta Australia is prohibited.

Title: 2 pane servery 16mm double glazed INTERLOCKING sashless vertical slider in aluminium frames (bottom pane fixed) SF with medium box with aluminium covers, acrylic handle, VS HP sill vertical section A-A			
Drwn:UF	Chk:	Date: Jan2010	Scale: 1:2@A4




949 Stud Road, Rowville VIC 3178, ABN 80 062 883 729

Sheet 3 of 12



Revision: G

Material:	in Aluminium Frame
Finish:	
Die/Part:	
Dwg No:	VS 2P16 SF A

M:\Documentation\Website Downloads\2. Aluminium Frames\1. Vertical\2. Servery\VS 2P16 SF A (G) - 2 pane servery 16mm double glazed INTERLOCKING sashless vertical slider in aluminium frames (bottom pane fixed) SF.dwg

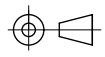

IF IN DOUBT ASK - DO NOT SCALE DRAWING

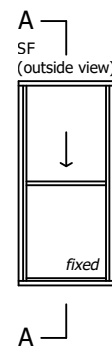
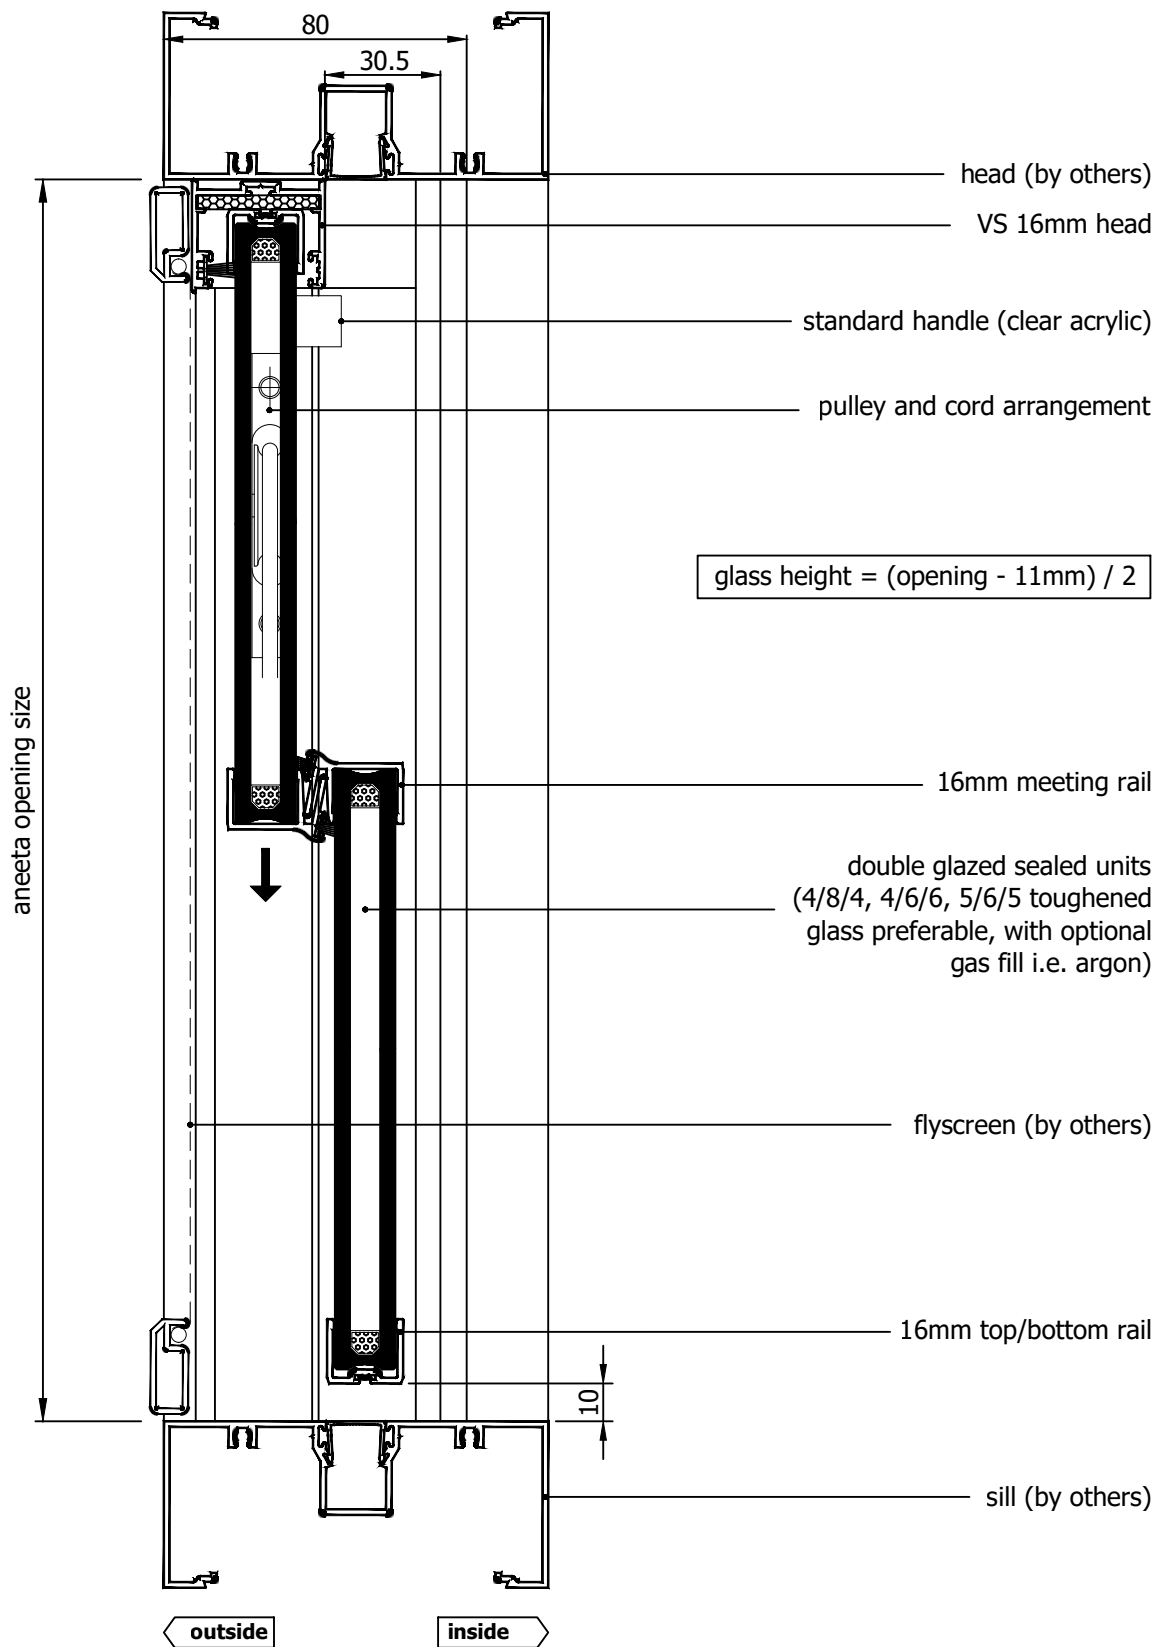


Rev	Description	Approved By	Date
G	Delete P008 and replace with P229 - VS Sill	DF	19/8/2025
F	VS 300Pa/800Pa sill adaptor changed to VS Sill/VS HP Sill	DF	Sep2024
E	Add sill options: 800Pa Sill, No Sill, 16mm Flapseal	SE	Apr2024
D	Update lock and extension pin	SE	Dec2020
C	Update sill, boxes, change layout	RL	Mar2013
B	Update head, pulley height, glass height formula	UF	Nov2010
A	Original issue	UF	Jan2010

aneeta insert is shown here in 100mm commercial framing but it suits a variety of residential and commercial frame types

<p>Proprietary and confidential</p> <p>The information contained in this drawing is the sole property of Aneeta Australia. Any reproduction in part or as a whole, without the written permission of Aneeta Australia is prohibited.</p>	<p>Title: 2 pane servery 16mm double glazed INTERLOCKING sashless vertical slider in aluminium frames (bottom pane fixed) SF with medium box with aluminium covers, acrylic handle, no sill adaptor vertical section A-A</p>				<p>Material: in Aluminium Frame</p>	
	<p>aneeta</p> <p>949 Stud Road, Rowville VIC 3178, ABN 80 062 883 729</p>				<p>Finish:</p>	
	<p>Drwn:UF Chk: Date: Jan2010 Scale: 1:20 A4</p>				<p>Die/Part:</p>	
	<p>Sheet 4 of 12</p>				<p>Dwg No: VS 2P16 SF A</p>	



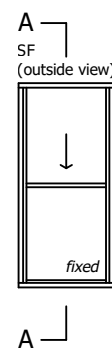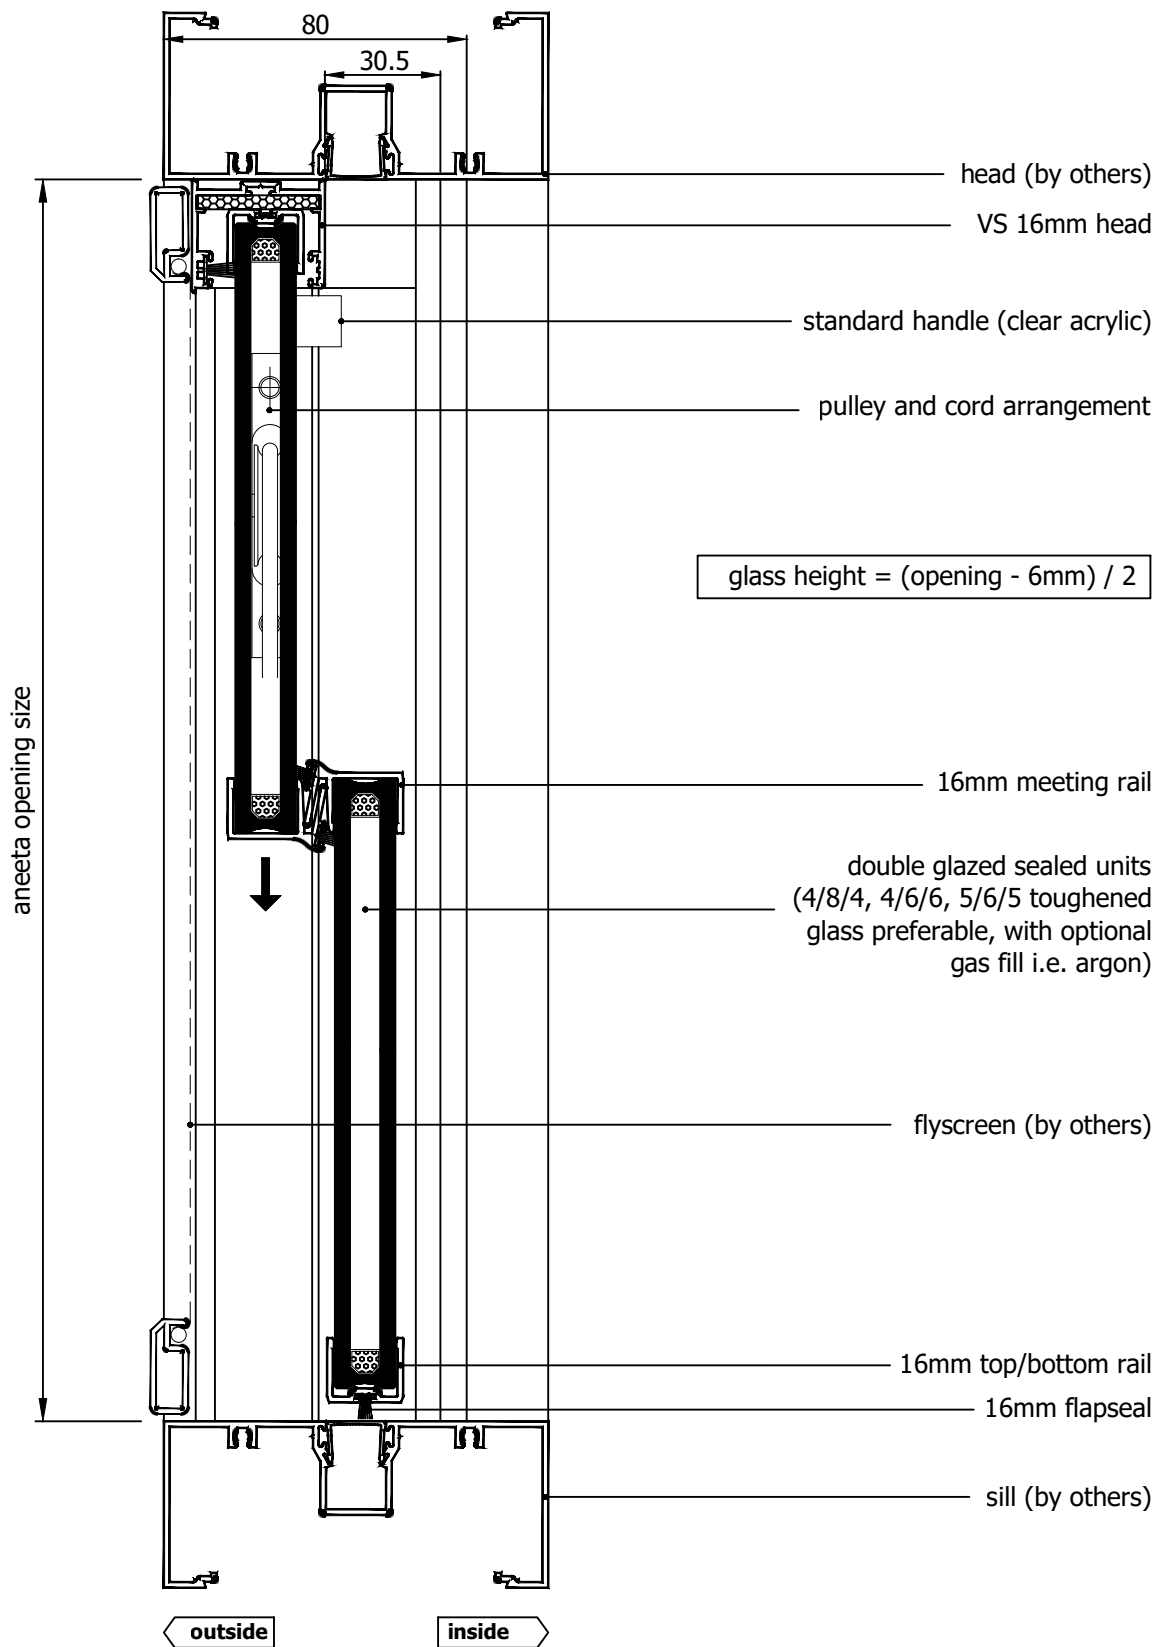


$$\text{glass height} = (\text{opening} - 6\text{mm}) / 2$$

aneeta insert is shown here in 100mm commercial framing but it suits a variety of residential and commercial frame types

Rev	Description	Approved By	Date
G	Delete P008 and replace with P229 - VS Sill	DF	19/8/2025
F	VS 300Pa/800Pa sill adaptor changed to VS Sill/VS HP Sill	DF	Sep2024
E	Add sill options: 800Pa Sill, No Sill, 16mm Flapseal	SE	Apr2024
D	Update lock and extension pin	SE	Dec2020
C	Update sill, boxes, change layout	RL	Mar2013
B	Update head, pulley height, glass height formula	UF	Nov2010
A	Original issue	UF	Jan2010

Proprietary and confidential The information contained in this drawing is the sole property of Aneeta Australia. Any reproduction in part or as a whole, without the written permission of Aneeta Australia is prohibited.	Title: 2 pane servery 16mm double glazed INTERLOCKING sashless vertical slider in aluminium frames (bottom pane fixed) SF with medium box with aluminium covers, acrylic handle, 16mm flapseal at sill vertical section A-A				Material: in Aluminium Frame	
	 949 Stud Road, Rowville VIC 3178, ABN 80 062 883 729				Finish:	
	Drwn:UF Chk: Date: Jan2010 Scale: 1:2@A4				Die/Part:	
	Sheet 5 of 12 Revision: G				Dwg No: VS 2P16 SF A	

M:\Documentation\Website Downloads\2. Aluminium Frames\1. Vertical\2. Servery\VS 2P16 SF A (G) - 2 pane servery 16mm double glazed INTERLOCKING sashless vertical slider in aluminium frames (bottom pane fixed) SF.dwg



IF IN DOUBT ASK - DO NOT SCALE DRAWING

glass width = opening - 110mm

aneeta opening size

flyscreen (optional by others)

16mm combination tee

top pane

18.9

40.4

bottom pane

aluminium cover


lock

80 x 35mm box containing lead weight
to counter balance moving pane of glass

flush filler (by others)

jamb (by others)

SF
(outside view)

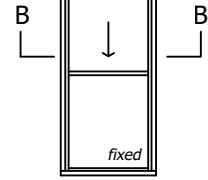

outside

80

21.6

inside

Rev	Description	Approved By	Date
G	Delete P008 and replace with P229 - VS Sill	DF	19/8/2025
F	VS 300Pa/800Pa sill adaptor changed to VS Sill/VS HP Sill	DF	Sep2024
E	Add sill options: 800Pa Sill, No Sill, 16mm Flapseal	SE	Apr2024
D	Update lock and extension pin	SE	Dec2020
C	Update sill, boxes, change layout	RL	Mar2013
B	Update head, pulley height, glass height formula	UF	Nov2010
A	Original issue	UF	Jan2010

aneeta insert is shown here in
100mm commercial framing but
it suits a variety of residential
and commercial frame types

Proprietary and confidential

The information contained in this drawing is the sole property of Aneeta Australia. Any reproduction in part or as a whole, without the written permission of Aneeta Australia is prohibited.

Title:
2 pane servery 16mm double glazed INTERLOCKING sashless vertical slider in aluminium frames (bottom pane fixed) SF with medium box with aluminium covers horizontal section B-B



949 Stud Road, Rowville VIC 3178, ABN 80 062 883 729

Material: in Aluminium Frame

Finish:

Die/Part:


Dwg No: VS 2P16 SF A

Drwn:UF Chk: Date: Jan2010 Scale: 1:1@A4 Sheet 6 of 12 Revision: G

M:\Documentation\Website Downloads\2. Aluminium Frames\1. Vertical\2. Servery\VS 2P16 SF A (G) - 2 pane servery 16mm double glazed INTERLOCKING sashless vertical slider in aluminium frames (bottom pane fixed) SF.dwg




IF IN DOUBT ASK - DO NOT SCALE DRAWING

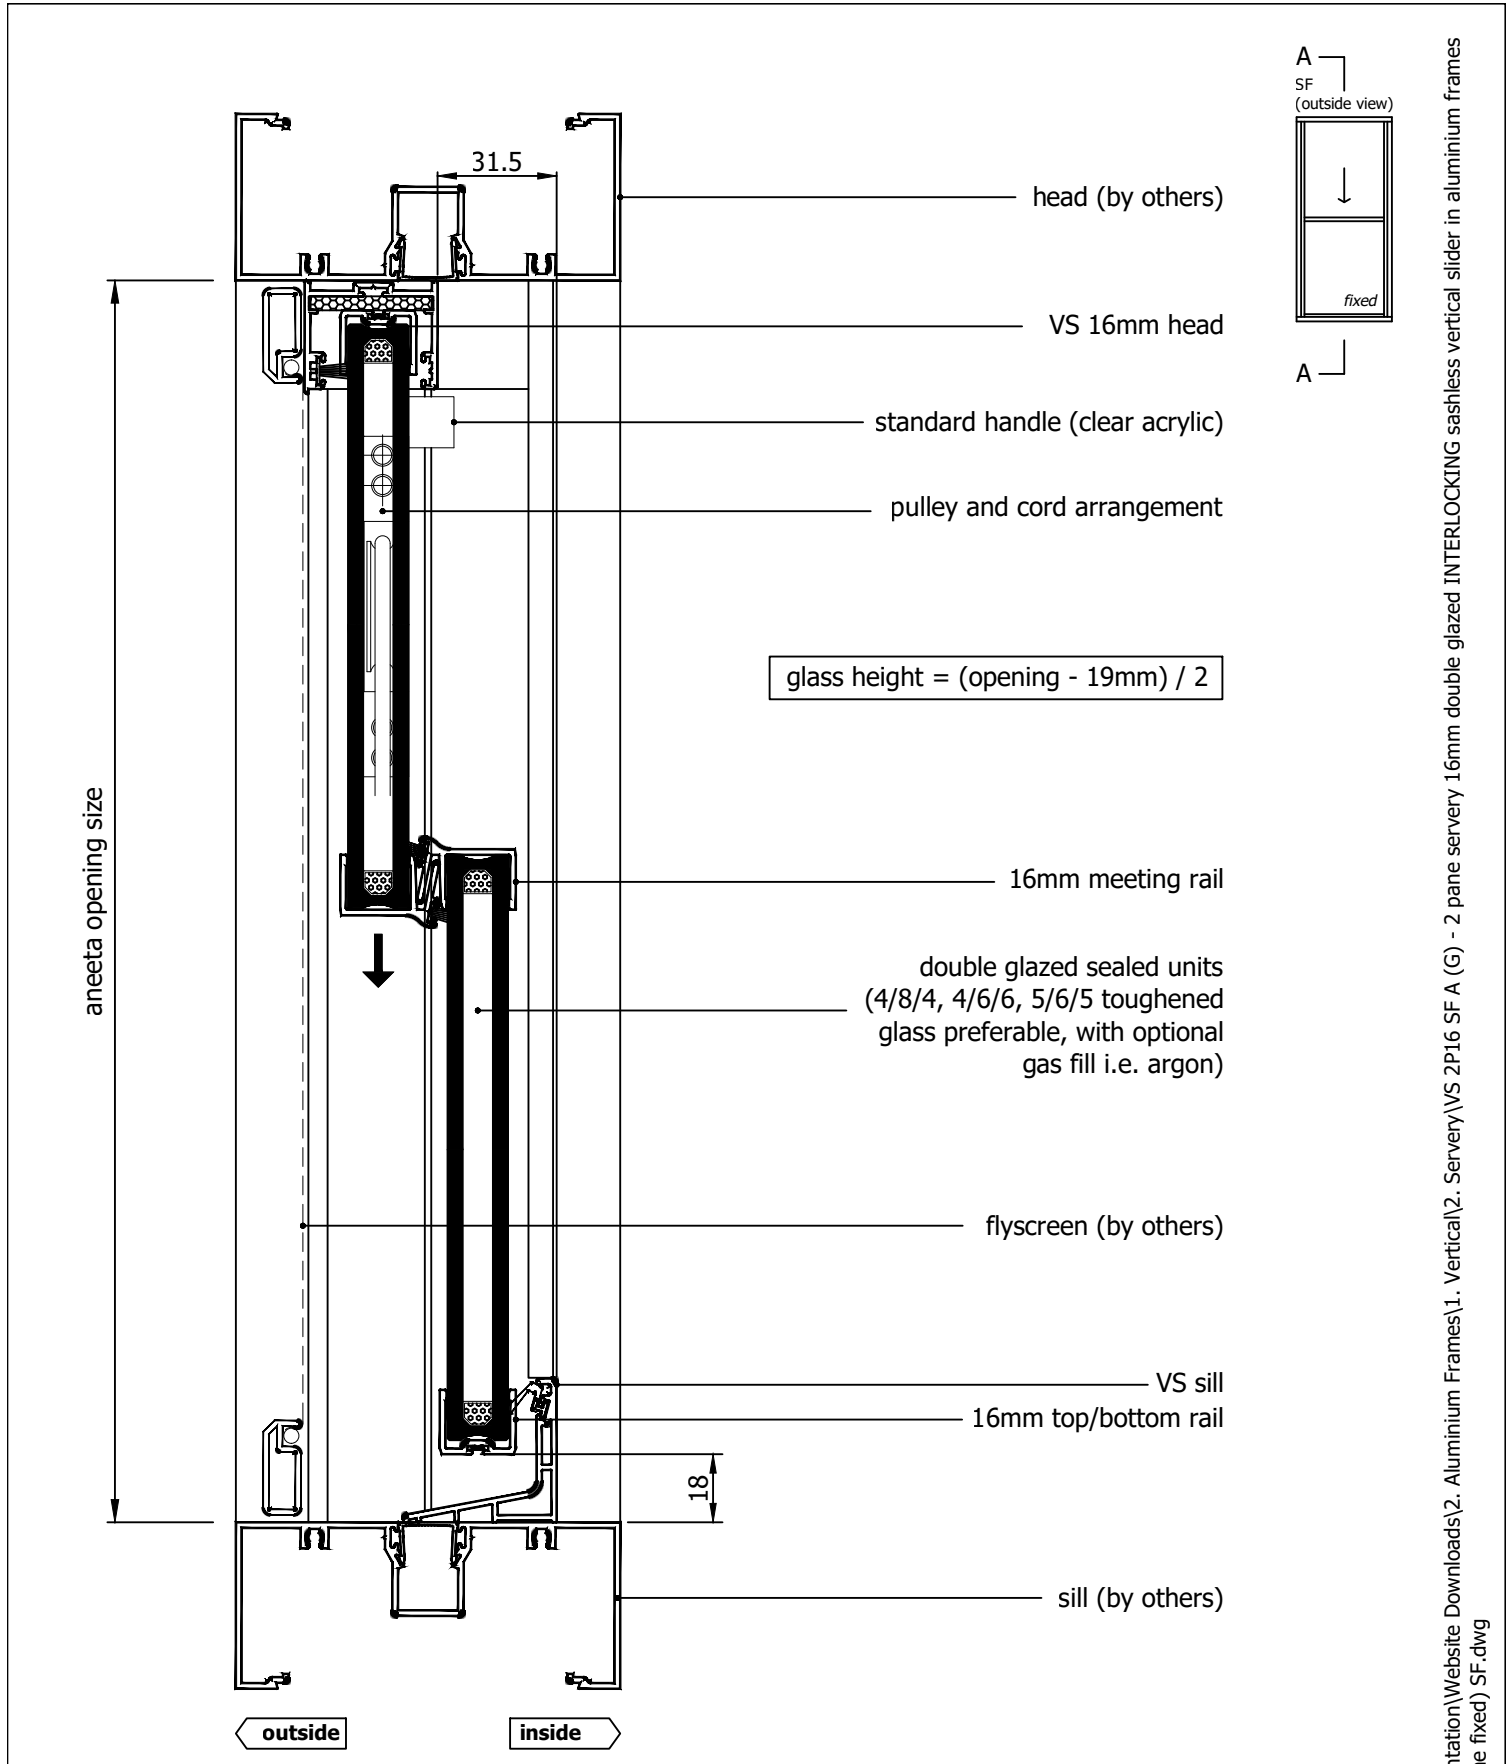


Rev	Description	Approved	
		By	Date
G	Delete P008 and replace with P229 - VS Sill	DF	19/8/2025
F	VS 300Pa/800Pa sill adaptor changed to VS Sill/VS HP Sill	DF	Sep2024
E	Add sill options: 800Pa Sill, No Sill, 16mm Flapseal	SE	Apr2024
D	Update lock and extension pin	SE	Dec2020
C	Update sill, boxes, change layout	RL	Mar2013
B	Update head, pulley height, glass height formula	UF	Nov2010
A	Original issue	UF	Jan2010

aneeta insert is shown here in 100mm commercial framing but it suits a variety of residential and commercial frame types


<div>Proprietary and confidential</div> <div>The information contained in this drawing is the sole property of Aneeta Australia. Any reproduction in part or as a whole, without the written permission of Aneeta Australia is prohibited.</div>	<div>Title: 2 pane servery 16mm double glazed INTERLOCKING sashless vertical slider in aluminium frames (bottom pane fixed) SF with large box / extra large box with aluminium covers, acrylic handle, VS sill vertical section A-A</div>				<div> 949 Stud Road, Rowville VIC 3178, ABN 80 062 883 729</div>		Material: in Aluminium Frame
					Finish:		
					Die/Part:		
					Dwg No: VS 2P16 SF A		
	Drwn:UF	Chk:	Date: Jan2010	Scale: 1:2@A4	Sheet 7 of 12	Revision: G	

M:\Documentation\Website Downloads\2. Aluminium Frames\1. Vertical\2. Servery\VS 2P16 SF A (G) - 2 pane servery 16mm double glazed INTERLOCKING sashless vertical slider in aluminium frames (bottom pane fixed) SF.dwg

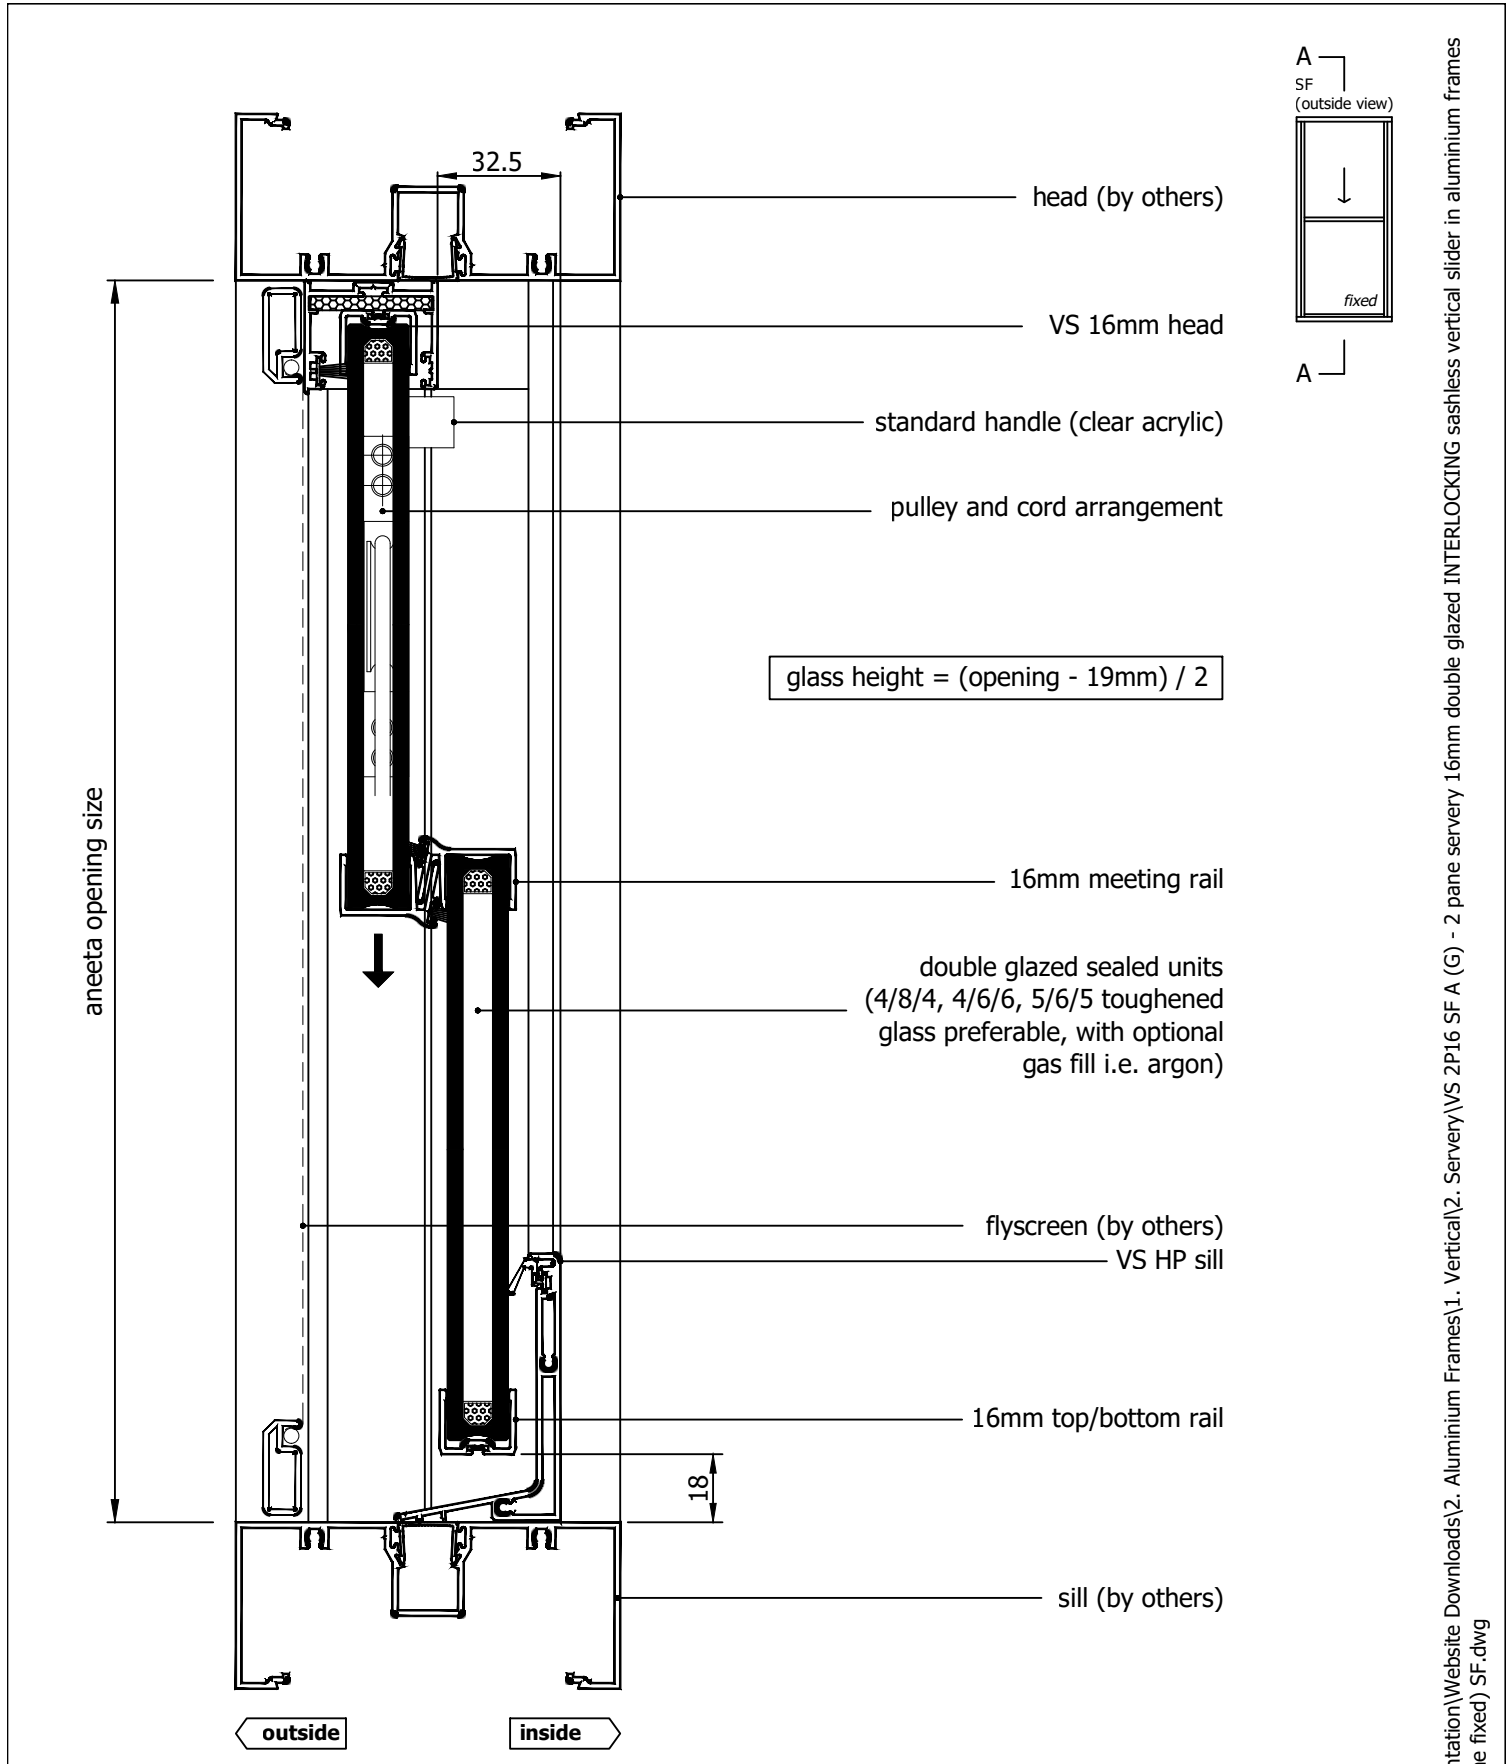


Rev	Description	Approved By	Date
G	Delete P008 and replace with P229 - VS Sill	DF	19/8/2025
F	VS 300Pa/800Pa sill adaptor changed to VS Sill/VS HP Sill	DF	Sep2024
E	Add sill options: 800Pa Sill, No Sill, 16mm Flapseal	SE	Apr2024
D	Update lock and extension pin	SE	Dec2020
C	Update sill, boxes, change layout	RL	Mar2013
B	Update head, pulley height, glass height formula	UF	Nov2010
A	Original issue	UF	Jan2010

aneeta insert is shown here in 100mm commercial framing but it suits a variety of residential and commercial frame types


<p>Proprietary and confidential</p> <p>The information contained in this drawing is the sole property of Aneeta Australia. Any reproduction in part or as a whole, without the written permission of Aneeta Australia is prohibited.</p>	Title: 2 pane servery 16mm double glazed INTERLOCKING sashless vertical slider in aluminium frames (bottom pane fixed) SF with large box / extra large box with aluminium covers, acrylic handle, VS HP sill vertical section A-A				 949 Stud Road, Rowville VIC 3178, ABN 80 062 883 729	Material:	in Aluminium Frame
						Finish:	
						Die/Part:	
						Dwg No:	VS 2P16 SF A
	Drwn:UF	Chk:	Date: Jan2010	Scale: 1:2@A4		Sheet 8 of 12	Revision:

M:\Documentation\Website Downloads\2. Aluminium Frames\1. Vertical\2. Servery\VS 2P16 SF A (G) - 2 pane servery 16mm double glazed INTERLOCKING sashless vertical slider in aluminium frames (bottom pane fixed) SF.dwg

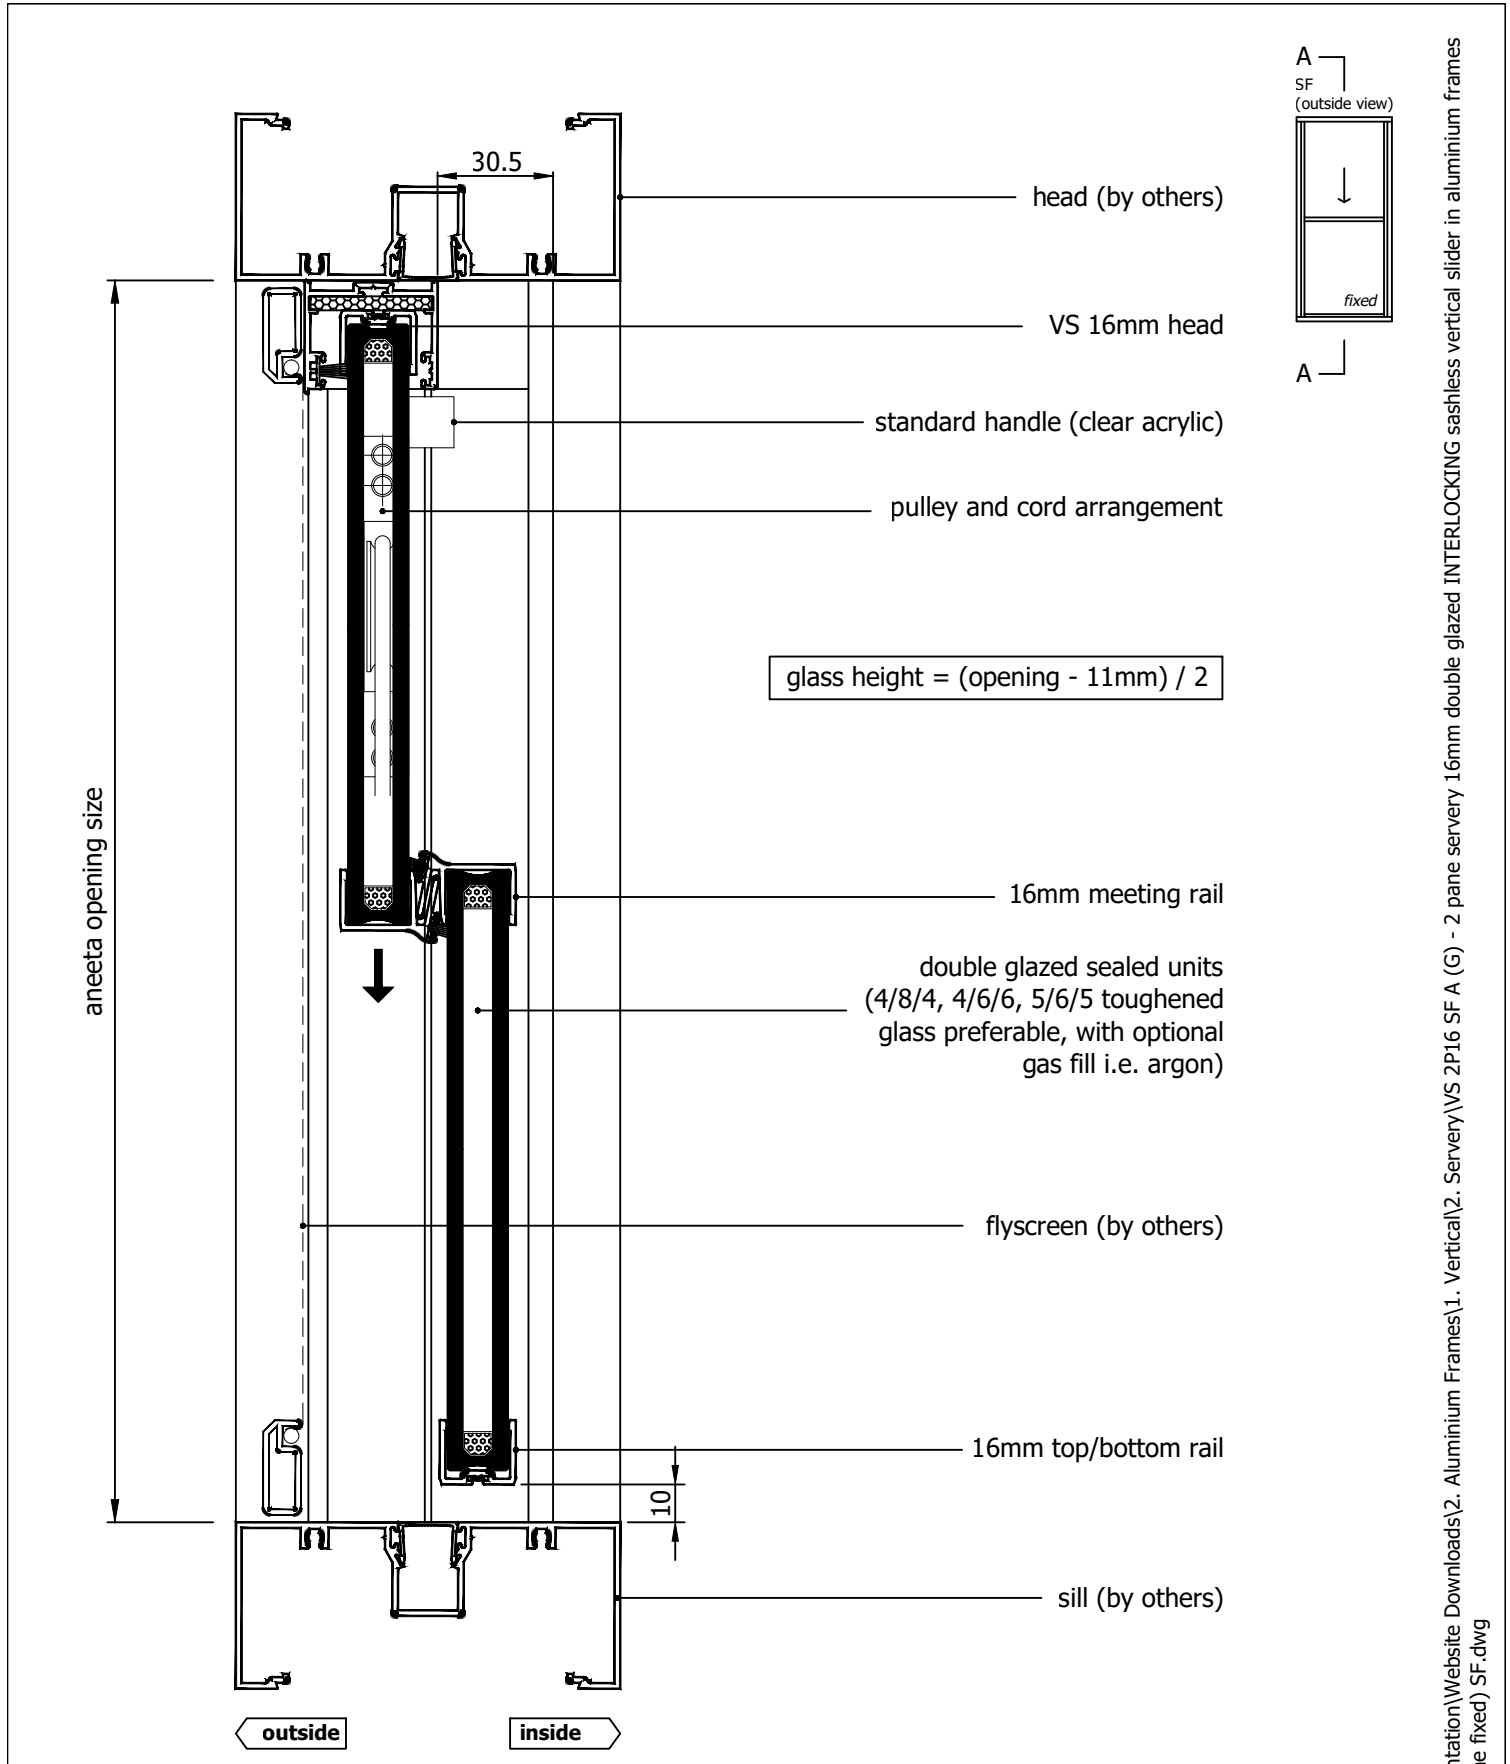


Rev	Description	Approved By	Date
G	Delete P008 and replace with P229 - VS Sill	DF	19/8/2025
F	VS 300Pa/800Pa sill adaptor changed to VS Sill/VS HP Sill	DF	Sep2024
E	Add sill options: 800Pa Sill, No Sill, 16mm Flapseal	SE	Apr2024
D	Update lock and extension pin	SE	Dec2020
C	Update sill, boxes, change layout	RL	Mar2013
B	Update head, pulley height, glass height formula	UF	Nov2010
A	Original issue	UF	Jan2010

aneeta insert is shown here in 100mm commercial framing but it suits a variety of residential and commercial frame types


<div>Proprietary and confidential</div> <div>The information contained in this drawing is the sole property of Aneeta Australia. Any reproduction in part or as a whole, without the written permission of Aneeta Australia is prohibited.</div>	<div>Title: 2 pane servery 16mm double glazed INTERLOCKING sashless vertical slider in aluminium frames (bottom pane fixed) SF with large box / extra large box with aluminium covers, acrylic handle, no sill adaptor vertical section A-A</div>				<div> 949 Stud Road, Rowville VIC 3178, ABN 80 062 883 729</div>		Material: in Aluminium Frame
					Finish:		
					Die/Part:		
	Drwn:UF Chk: Date: Jan2010 Scale: 1:20A4				Dwg No: VS 2P16 SF A		
Sheet 9 of 12				Revision: G			

M:\Documentation\Website Downloads\2. Aluminium Frames\1. Vertical\2. Servery\VS 2P16 SF A (G) - 2 pane servery 16mm double glazed INTERLOCKING sashless vertical slider in aluminium frames (bottom pane fixed) SF.dwg

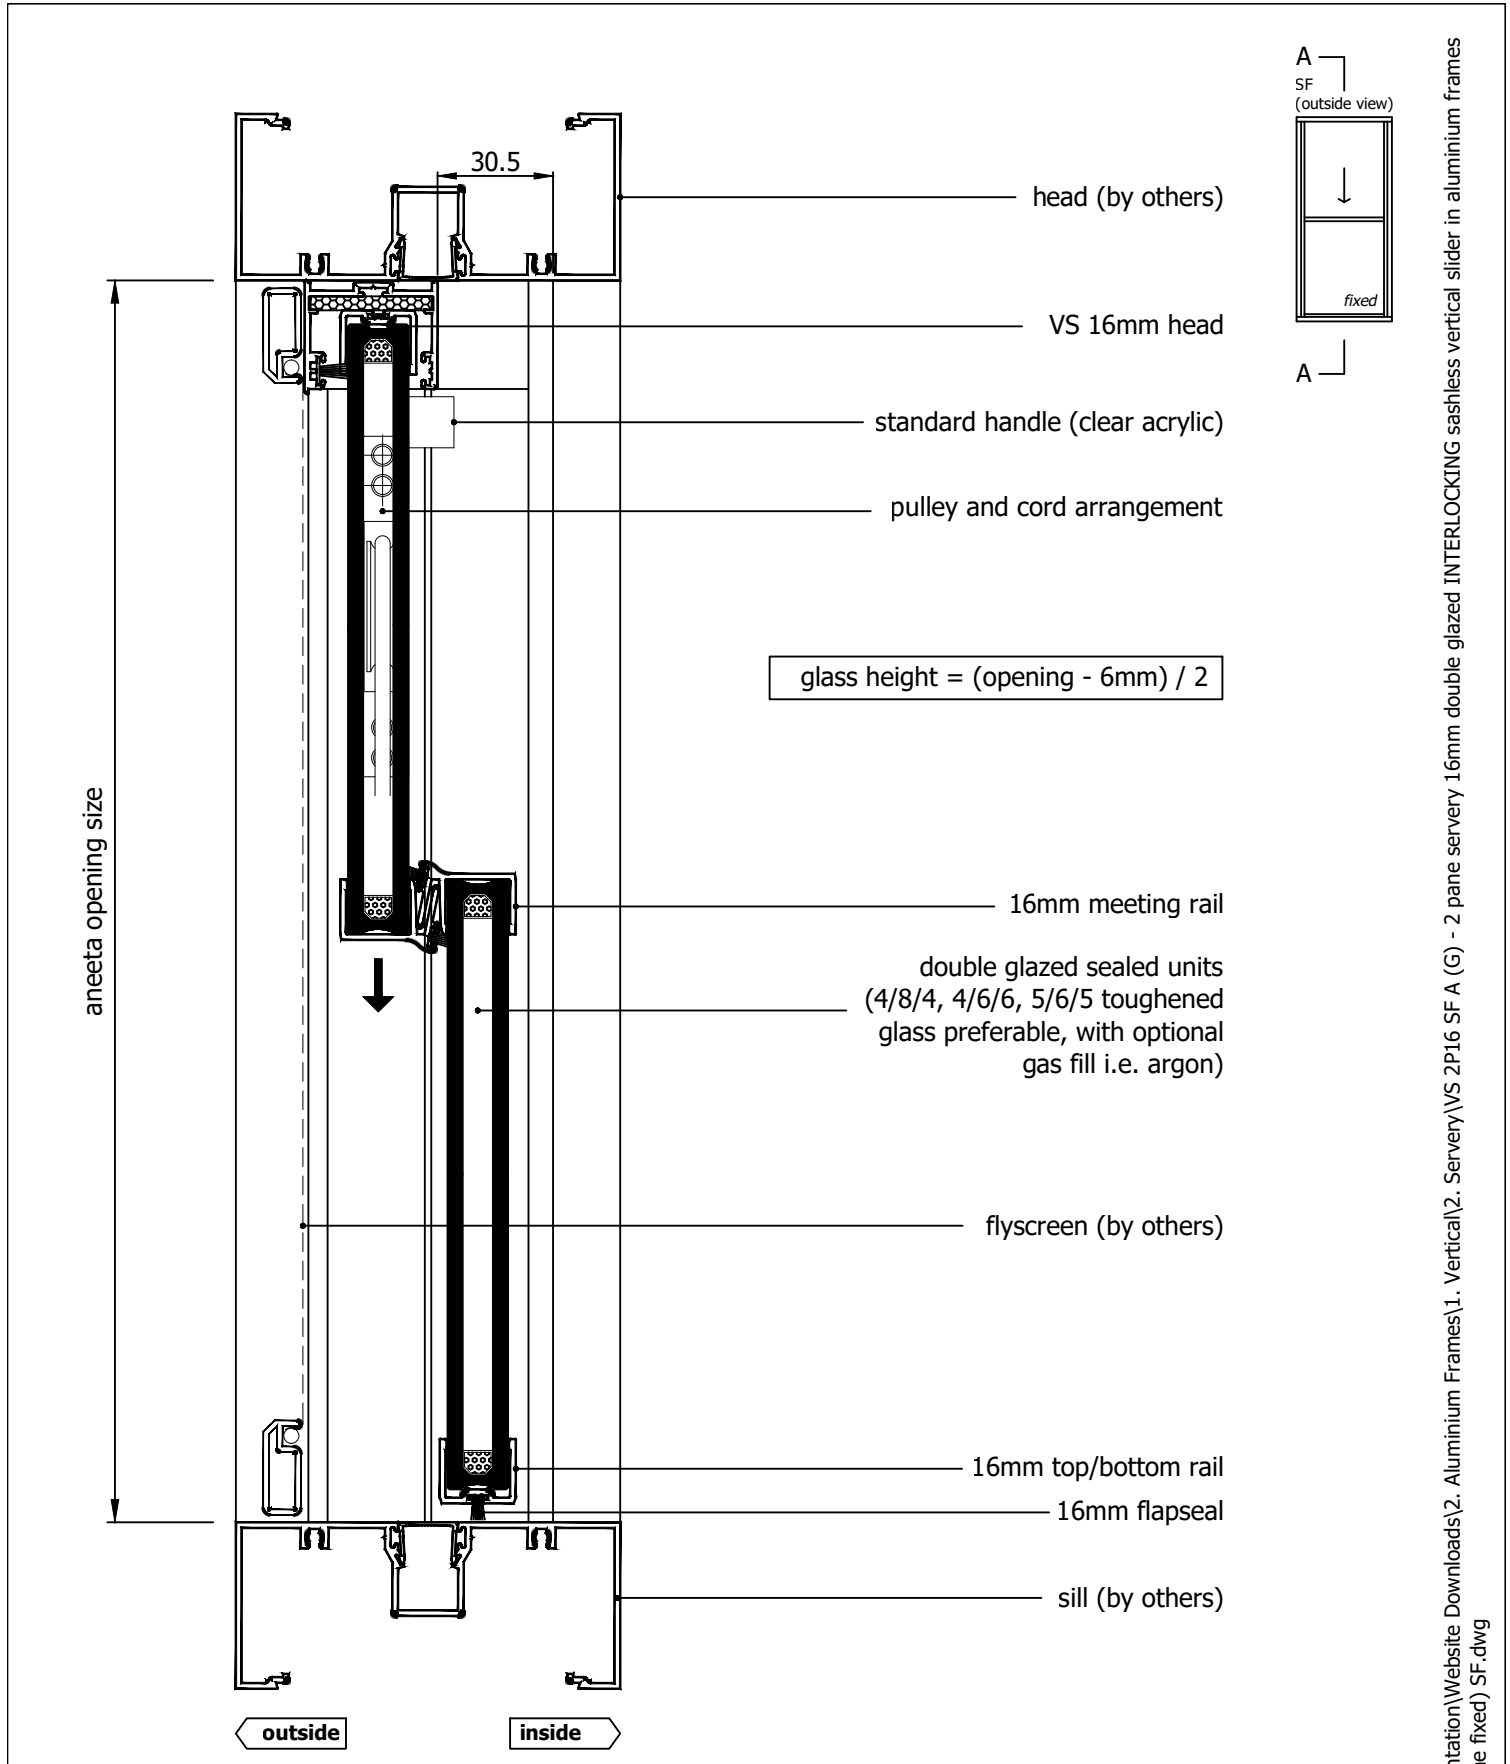

Rev	Description	Approved By	Date
G	Delete P008 and replace with P229 - VS Sill	DF	19/8/2025
F	VS 300Pa/800Pa sill adaptor changed to VS Sill/VS HP Sill	DF	Sep2024
E	Add sill options: 800Pa Sill, No Sill, 16mm Flapseal	SE	Apr2024
D	Update lock and extension pin	SE	Dec2020
C	Update sill, boxes, change layout	RL	Mar2013
B	Update head, pulley height, glass height formula	UF	Nov2010
A	Original issue	UF	Jan2010

aneeta insert is shown here in 100mm commercial framing but it suits a variety of residential and commercial frame types

<p>Proprietary and confidential</p> <p>The information contained in this drawing is the sole property of Aneeta Australia. Any reproduction in part or as a whole, without the written permission of Aneeta Australia is prohibited.</p>	Title: 2 pane servery 16mm double glazed INTERLOCKING sashless vertical slider in aluminium frames (bottom pane fixed) SF with large box / extra large box with aluminium covers, acrylic handle, 16mm flapseal at sill vertical section A-A				 949 Stud Road, Rowville VIC 3178, ABN 80 062 883 729	Material: in Aluminium Frame
						Finish:
						Die/Part:
						Dwg No: VS 2P16 SF A
	Drwn:UF	Chk:	Date: Jan2010	Scale: 1:2@A4		Sheet 10 of 12

M:\Documentation\Website Downloads\2. Aluminium Frames\1. Vertical\2. Servery\VS 2P16 SF A (G) - 2 pane servery 16mm double glazed INTERLOCKING sashless vertical slider in aluminium frames (bottom pane fixed) SF.dwg

glass width = opening - 130mm

aneeta opening size

flyscreen (optional by others)

16mm combination tee

top pane

29.6

29.6

bottom pane


aluminium cover

lock

100 x 45mm box containing lead weight
to counter balance moving pane of glass

flush filler (by others)

jamb (by others)

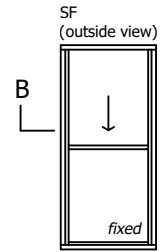

outside

100

inside

Rev	Description	Approved By	Date
G	Delete P008 and replace with P229 - VS Sill	DF	19/8/2025
F	VS 300Pa/800Pa sill adaptor changed to VS Sill/VS HP Sill	DF	Sep2024
E	Add sill options: 800Pa Sill, No Sill, 16mm Flapseal	SE	Apr2024
D	Update lock and extension pin	SE	Dec2020
C	Update sill, boxes, change layout	RL	Mar2013
B	Update head, pulley height, glass height formula	UF	Nov2010
A	Original issue	UF	Jan2010

aneeta insert is shown here in
100mm commercial framing but
it suits a variety of residential
and commercial frame types

Proprietary and confidential The information contained in this drawing is the sole property of Aneeta Australia. Any reproduction in part or as a whole, without the written permission of Aneeta Australia is prohibited.	Title: 2 pane servery 16mm double glazed INTERLOCKING sashless vertical slider in aluminium frames (bottom pane fixed) SF with large box with aluminium covers horizontal section B-B		
	Drwn:UF	Chk:	Date: Jan2010




949 Stud Road, Rowville VIC 3178, ABN 80 062 883 729

Sheet 11 of 12

Revision: G

Material:	in Aluminium Frame
Finish:	
Die/Part:	
Dwg No:	VS 2P16 SF A


M:\Documentation\Website Downloads\2. Aluminium Frames\1. Vertical\2. Servery\VS 2P16 SF A (G) - 2 pane servery 16mm double glazed INTERLOCKING sashless vertical slider in aluminium frames (bottom pane fixed) SF.dwg

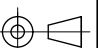

IF IN DOUBT ASK - DO NOT SCALE DRAWING

glass width = opening - 192mm

aneeta opening size

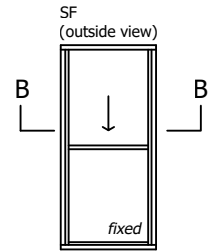

outside

flyscreen (optional by others)

10mm combination tee

top pane

29.6

29.6

bottom pane

aluminium cover

lock

101.6 x 76.2mm box containing lead weight
to counter balance moving pane of glass

flush filler (by others)


jamb (by others)

101.6


inside

Rev	Description	Approved By	Date
G	Delete P008 and replace with P229 - VS Sill	DF	19/8/2025
F	VS 300Pa/800Pa sill adaptor changed to VS Sill/VS HP Sill	DF	Sep2024
E	Add sill options: 800Pa Sill, No Sill, 16mm Flapseal	SE	Apr2024
D	Update lock and extension pin	SE	Dec2020
C	Update sill, boxes, change layout	RL	Mar2013
B	Update head, pulley height, glass height formula	UF	Nov2010
A	Original issue	UF	Jan2010

aneeta insert is shown here in
100mm commercial framing but
it suits a variety of residential
and commercial frame types

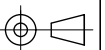

IF IN DOUBT ASK - DO NOT SCALE DRAWING

<div>Original Issue</div> <div>Proprietary and confidential</div> <div>The information contained in this drawing is the sole property of Aneeta Australia. Any reproduction in part or as a whole, without the written permission of Aneeta Australia is prohibited.</div>	<div>Title:</div> <div>2 pane servery 16mm double glazed INTERLOCKING sashless vertical slider in aluminium frames (bottom pane fixed) SF with extra large box with aluminium covers horizontal section B-B</div>				<div> 949 Stud Road, Rowville VIC 3178, ABN 80 062 883 729</div>	<div>Material:</div> <div>in Aluminium Frame</div>	
						<div>Finish:</div>	
						<div>Die/Part:</div>	
						<div>Dwg No:</div> <div>VS 2P16 SF A</div>	
<div>Drwn:UF</div>	<div>Chk:</div>	<div>Date: Jan2010</div>	<div>Scale: 1:1@A4</div>	<div>Sheet 12 of 12</div>	<div>Revision: G</div>		

M:\Documentation\Website Downloads\2. Aluminium Frames\1. Vertical\2. Servery\VS 2P16 SF A (G) - 2 pane servery 16mm double glazed INTERLOCKING sashless vertical slider in aluminium frames (bottom pane fixed) SF.dwg