
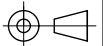


# Table of Contents


Page	View	Box Type	Sill Type
2	Vertical Section	Large Box / Extra Large Box	VS Sill
3	Vertical Section	Large Box / Extra Large Box	VS HP Sill
4	Vertical Section	Large Box / Extra Large Box	None
5	Horizontal Section	Large Box	-
6	Horizontal Section	Extra Large Box	-

Rev	Description	Approved By	Date
I	Description for 16mm IGU units makeup updated	DF	19/12/2025
H	Delete P008 and replace with P229 - VS Sill	DF	19/8/2025
G	Description for 16mm Clearstep IGU makeup added	DF	Jul2025
F	VS 300Pa/800Pa sill adaptor changed to VS Sill/VS HP Sill	DF	Sep2024
E	Add sill options: 800Pa Sill, No Sill, 16mm Flapseal	SE	Apr2024
D	Update lock and extension pins	SE	Dec2020
C	Update boxes, sill, lock, pulley height, change layout	RL	Jun2013

<p>Proprietary and confidential</p> <p>The information contained in this drawing is the sole property of Aneeta Australia. Any reproduction in part or as a whole, without the written permission of Aneeta Australia is prohibited.</p>	<p>Title: 3 pane servery 16mm double glazed CLEARSTEP sashless vertical slider in aluminium frames (middle pane sliding) FSuF</p>				 <p>949 Stud Road, Rowville VIC 3178, ABN 80 062 883 729</p>		<p>Material: in Aluminium Frame</p>	
							<p>Finish:</p>	
							<p>Die/Part:</p>	
							<p>Dwg No: VS 3P16C FSuF A</p>	
	<p>Drwn:-</p>	<p>Chk:</p>	<p>Date: -</p>	<p>Scale:</p>	<p>Sheet 1 of 6</p>	<p>Revision: I</p>		




IF IN DOUBT ASK - DO NOT SCALE DRAWING

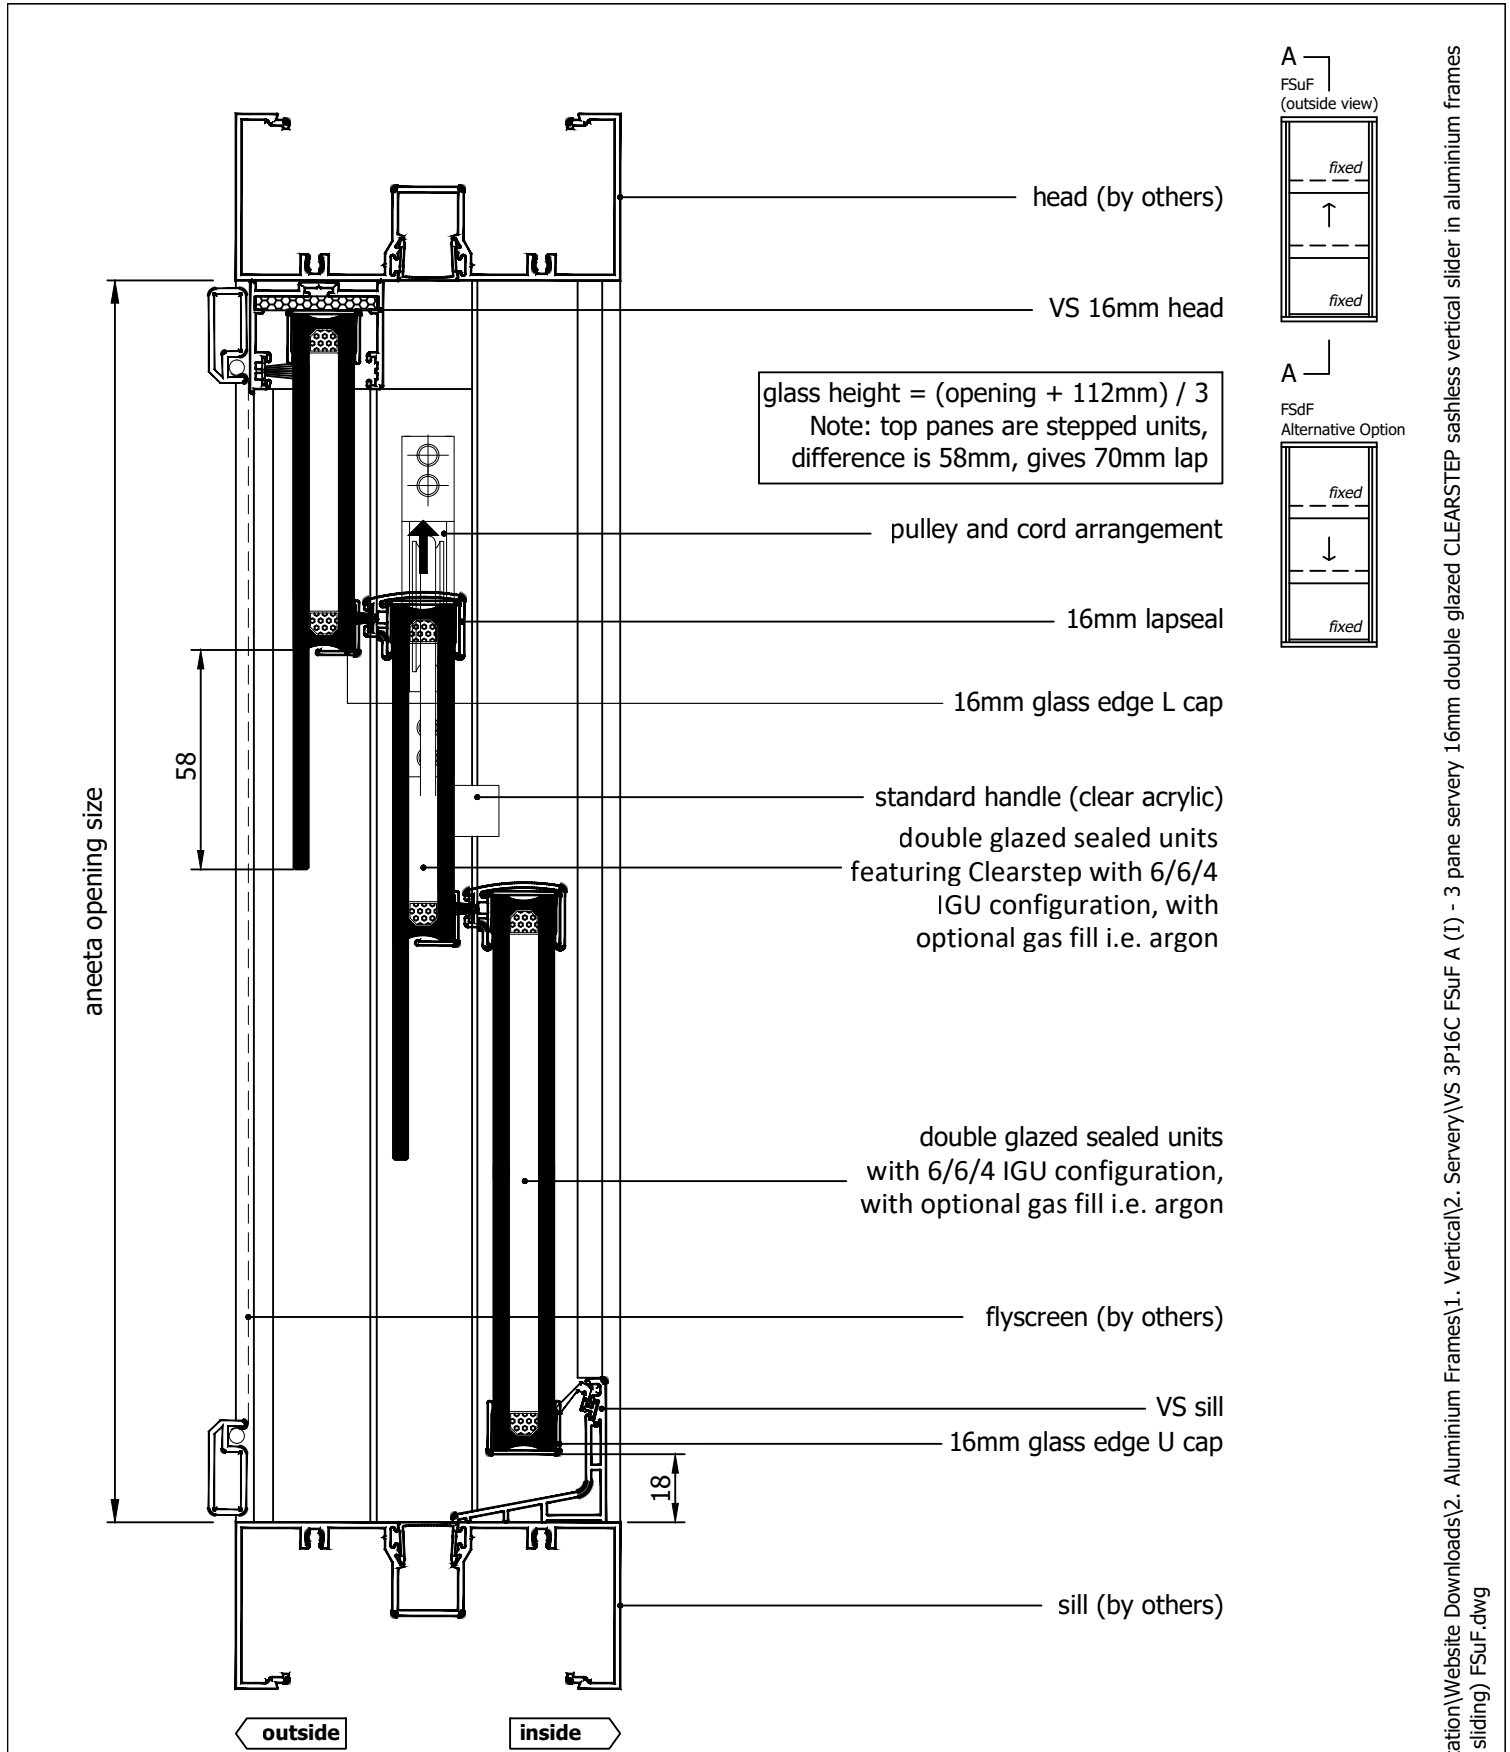



Rev	Description	Approved By	Date
I	Description for 16mm IGU units makeup updated	DF	19/12/2025
H	Delete P008 and replace with P229 - VS Sill	DF	19/8/2025
G	Description for 16mm Clearstep IGU makeup added	DF	Jul2025
F	VS 300Pa/800Pa sill adaptor changed to VS Sill/VS HP Sill	DF	Sep2024
E	Add sill options: 800Pa Sill, No Sill, 16mm Flapseal	SE	Apr2024
D	Update lock and extension pins	SE	Dec2020
C	Update boxes, sill, lock, pulley height, change layout	RL	Jun2013

aneeta insert is shown here in 100mm commercial framing but it suits a variety of residential and commercial frame types

<p>Proprietary and confidential</p> <p>The information contained in this drawing is the sole property of Aneeta Australia. Any reproduction in part or as a whole, without the written permission of Aneeta Australia is prohibited.</p>	<p>Title: 3 pane servery 16mm double glazed CLEARSTEP sashless vertical slider in aluminium frames (middle pane sliding) FSuF with large box / extra large box with VS sill &amp; aluminium covers vertical section A-A</p>				 <p>949 Stud Road, Rowville VIC 3178, ABN 80 062 883 729</p>	<p>Material: in Aluminium Frame</p>	
						<p>Finish:</p>	
						<p>Die/Part:</p>	
						<p>Dwg No: VS 3P16C FSuF A</p>	
<p>Drwn:-</p>	<p>Chk:</p>	<p>Date: -</p>	<p>Scale: 1:2@A4</p>	<p>Sheet 2 of 6</p>	<p>Revision: I</p>		

M:\Documentation\Website Downloads\2. Aluminium Frames\1. Vertical\2. Servery\VS 3P16C FSuF A (1) - 3 pane servery 16mm double glazed CLEARSTEP sashless vertical slider in aluminium frames (middle pane sliding) FSuF.dwg

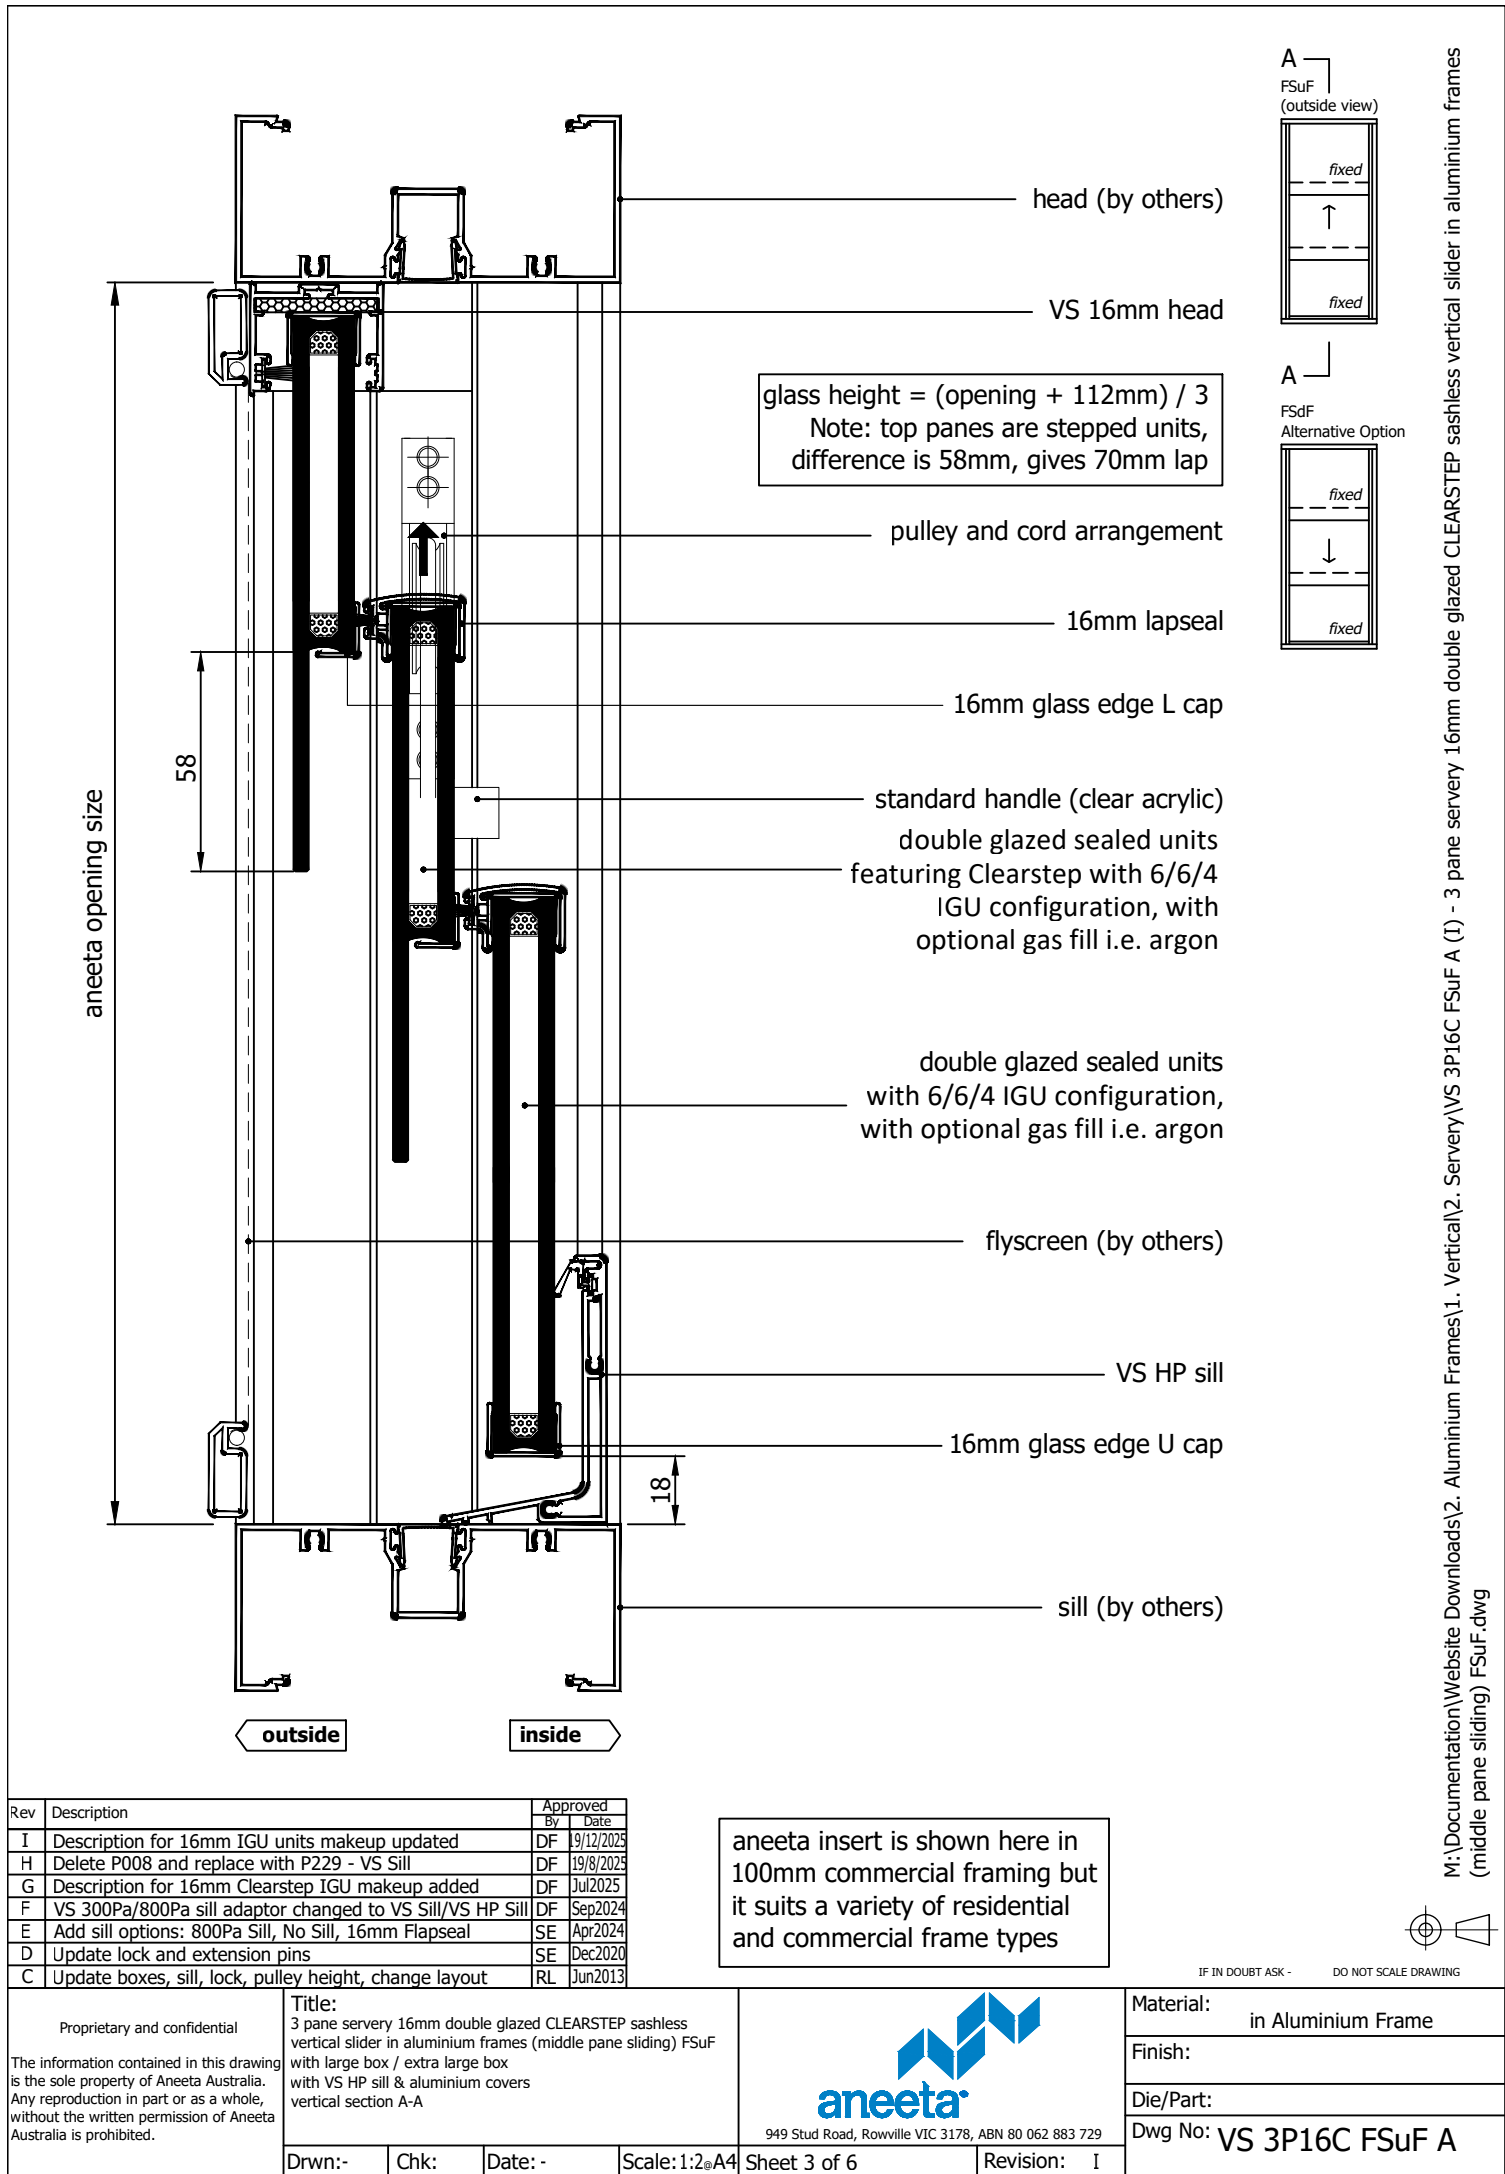

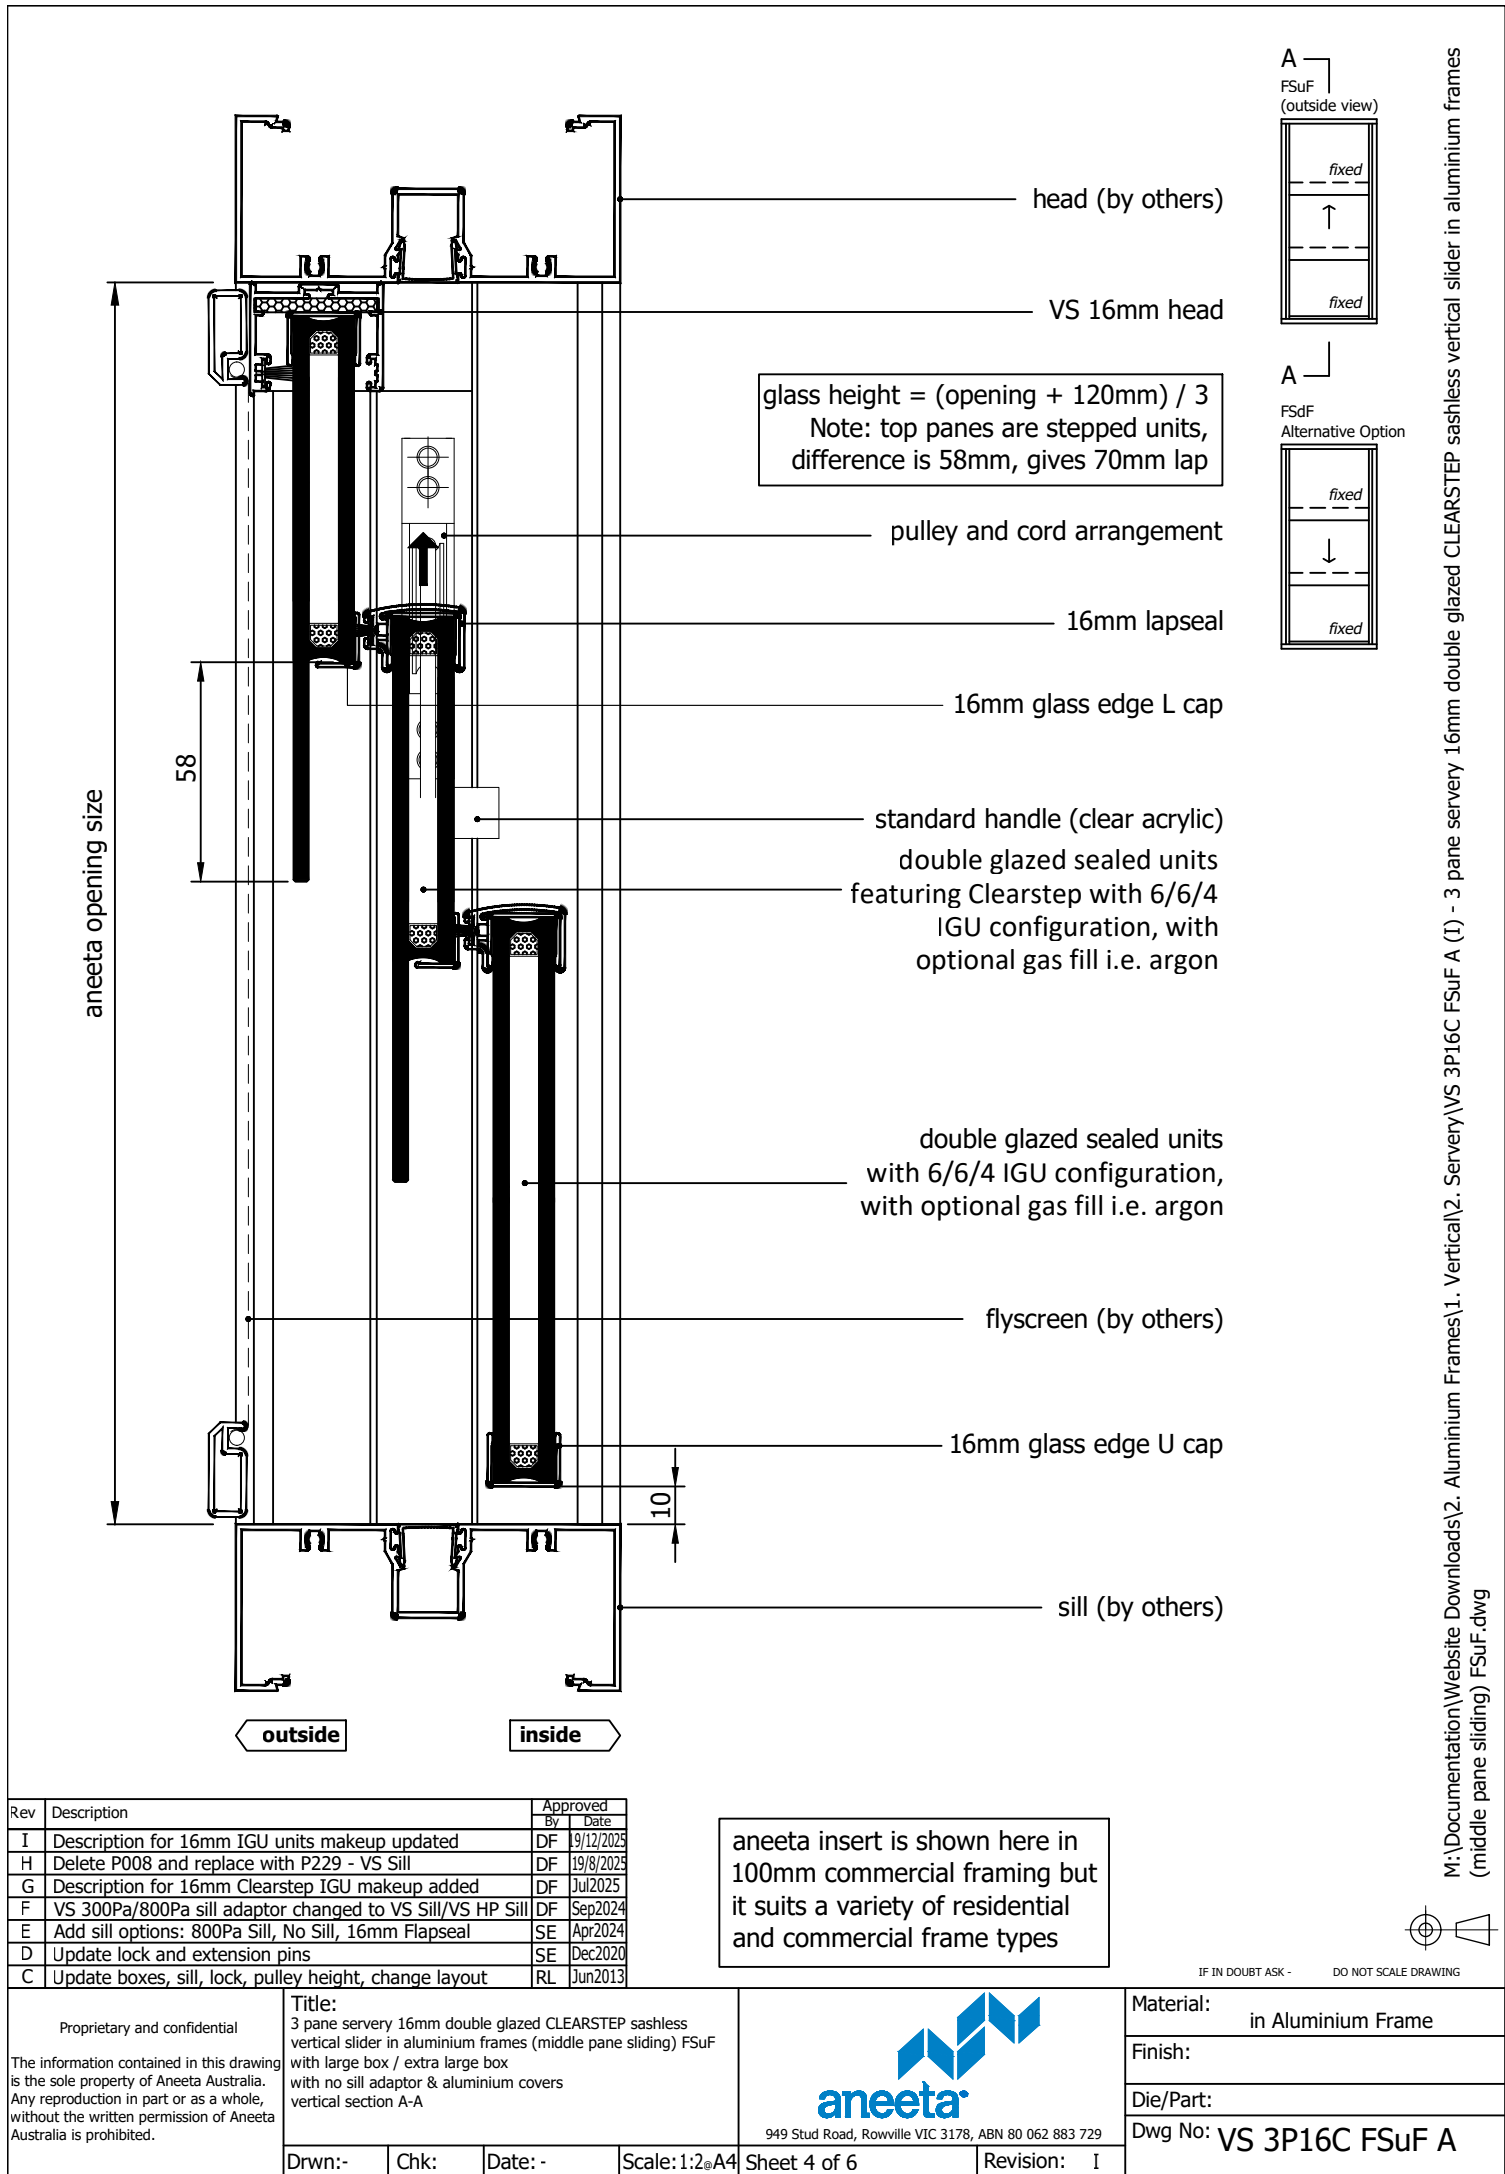

glass width = opening - 100mm

aneeta opening size

flyscreen (optional by others)

16mm combination tee

top pane

15.2

17.5

bottom pane

aluminium cover


lock

100 x 45mm box containing lead weight  
to counter balance moving pane of glass


flush filler (by others)

jamb (by others)

FSdF  
Alternative Option

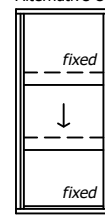

FSuF  
(outside view)

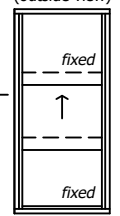

outside

inside

100

Rev	Description	Approved By	Date
I	Description for 16mm IGU units makeup updated	DF	19/12/2025
H	Delete P008 and replace with P229 - VS Sill	DF	19/8/2025
G	Description for 16mm Clearstep IGU makeup added	DF	Jul2025
F	VS 300Pa/800Pa sill adaptor changed to VS Sill/VS HP Sill	DF	Sep2024
E	Add sill options: 800Pa Sill, No Sill, 16mm Flapseal	SE	Apr2024
D	Update lock and extension pins	SE	Dec2020
C	Update boxes, sill, lock, pulley height, change layout	RL	Jun2013

aneeta insert is shown here in  
100mm commercial framing but  
it suits a variety of residential  
and commercial frame types

Proprietary and confidential

The information contained in this drawing is the sole property of Aneeta Australia. Any reproduction in part or as a whole, without the written permission of Aneeta Australia is prohibited.

Title:  
3 pane servery 16mm double glazed CLEARSTEP sashless  
vertical slider in aluminium frames (middle pane sliding) FSuF  
with large box  
with aluminium covers  
horizontal section B-B

Drwn:-

Chk:

Date: -

Scale: 1:1@A4

Sheet 5 of 6

Revision: I



949 Stud Road, Rowville VIC 3178, ABN 80 062 883 729

Material: in Aluminium Frame

Finish:

Die/Part:

Dwg No: VS 3P16C FSuF A

M:\Documentation\Website Downloads\2. Aluminium Frames\1. Vertical\2. Servery\VS 3P16C FSuF A (1) - 3 pane servery 16mm double glazed CLEARSTEP sashless vertical slider in aluminium frames (middle pane sliding) FSuF.dwg



IF IN DOUBT ASK - DO NOT SCALE DRAWING

glass width = opening - 110mm

aneeta opening size

flyscreen (optional by others)

16mm combination tee

top pane

15.2

17.5

bottom pane

aluminium cover


lock

101.6 x 76.2mm box containing lead weight  
to counter balance moving pane of glass


flush filler (by others)

jamb (by others)

FSdF  
Alternative Option

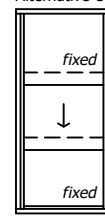

FSuF  
(outside view)

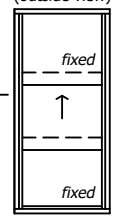

outside

inside

101.6

Rev	Description	Approved By	Date
I	Description for 16mm IGU units makeup updated	DF	19/12/2025
H	Delete P008 and replace with P229 - VS Sill	DF	19/8/2025
G	Description for 16mm Clearstep IGU makeup added	DF	Jul2025
F	VS 300Pa/800Pa sill adaptor changed to VS Sill/VS HP Sill	DF	Sep2024
E	Add sill options: 800Pa Sill, No Sill, 16mm Flapseal	SE	Apr2024
D	Update lock and extension pins	SE	Dec2020
C	Update boxes, sill, lock, pulley height, change layout	RL	Jun2013

aneeta insert is shown here in  
100mm commercial framing but  
it suits a variety of residential  
and commercial frame types

Proprietary and confidential

The information contained in this drawing is the sole property of Aneeta Australia. Any reproduction in part or as a whole, without the written permission of Aneeta Australia is prohibited.

Title:  
3 pane servery 16mm double glazed CLEARSTEP sashless  
vertical slider in aluminium frames (middle pane sliding) FSuF  
with extra large box  
with aluminium covers  
horizontal section B-B



949 Stud Road, Rowville VIC 3178, ABN 80 062 883 729

Drwn:- Chk: Date: - Scale: 1:1 A4 Sheet 6 of 6 Revision: I

Material: in Aluminium Frame

Finish:

Die/Part:

Dwg No: VS 3P16C FSuF A

M:\Documentation\Website Downloads\2. Aluminium Frames\1. Vertical\2. Servery\VS 3P16C FSuF A (1) - 3 pane servery 16mm double glazed CLEARSTEP sashless vertical slider in aluminium frames (middle pane sliding) FSuF.dwg



IF IN DOUBT ASK - DO NOT SCALE DRAWING