


Table of Contents

Page	View	Sill Type
2	Vertical Section	VS Sill
3	Vertical Section	VS HP Sill
4	Vertical Section	None
5	Horizontal Section	-


Rev	Description	Approved	
		By	Date
G	Description for 16mm IGU units makeup updated	DF	19/12/2025
F	Delete P008 and replace with P229 - VS Sill	DF	20/8/2025
E	Add sill options: VS HP Sill, No Sill	DF	4/8/2025
D	Description for 16mm Clearstep IGU makeup added	DF	Jul2025
C	VS 300Pa sill adaptor changed to VS Sill	DF	Sep2024
B	Changed layout & title, update large box	SE	Apr2024
A	Original Issue	DF	Mar2024

<div>Proprietary and confidential</div> <div>The information contained in this drawing is the sole property of Aneeta Australia. Any reproduction in part or as a whole, without the written permission of Aneeta Australia is prohibited.</div>	Title: 2 pane electric servery 16mm double glazed CLEARSTEP vertical slider in aluminium frames SF (large box)				<div><div>949 Stud Road, Rowville VIC 3178, ABN 80 062 883 729</div></div>	Material: in Aluminium Frame
						Finish:
						Die/Part:
						Dwg No: VSE 2P16C SF A
Drwn:D.F	Chk:S.S	Date: Mar 2024	Scale:NTS@A4	Sheet 1 of 5	Revision: G	



IF IN DOUBT ASK - DO NOT SCALE DRAWING

M:\Documentation\Website Downloads\2. Aluminium Frames\1. Vertical\2. Servery\VSE 2P16C SF A (G) - 2 pane electric servery 16mm double glazed CLEARSTEP vertical slider in aluminium frames (bottom pane fixed) SF.dwg

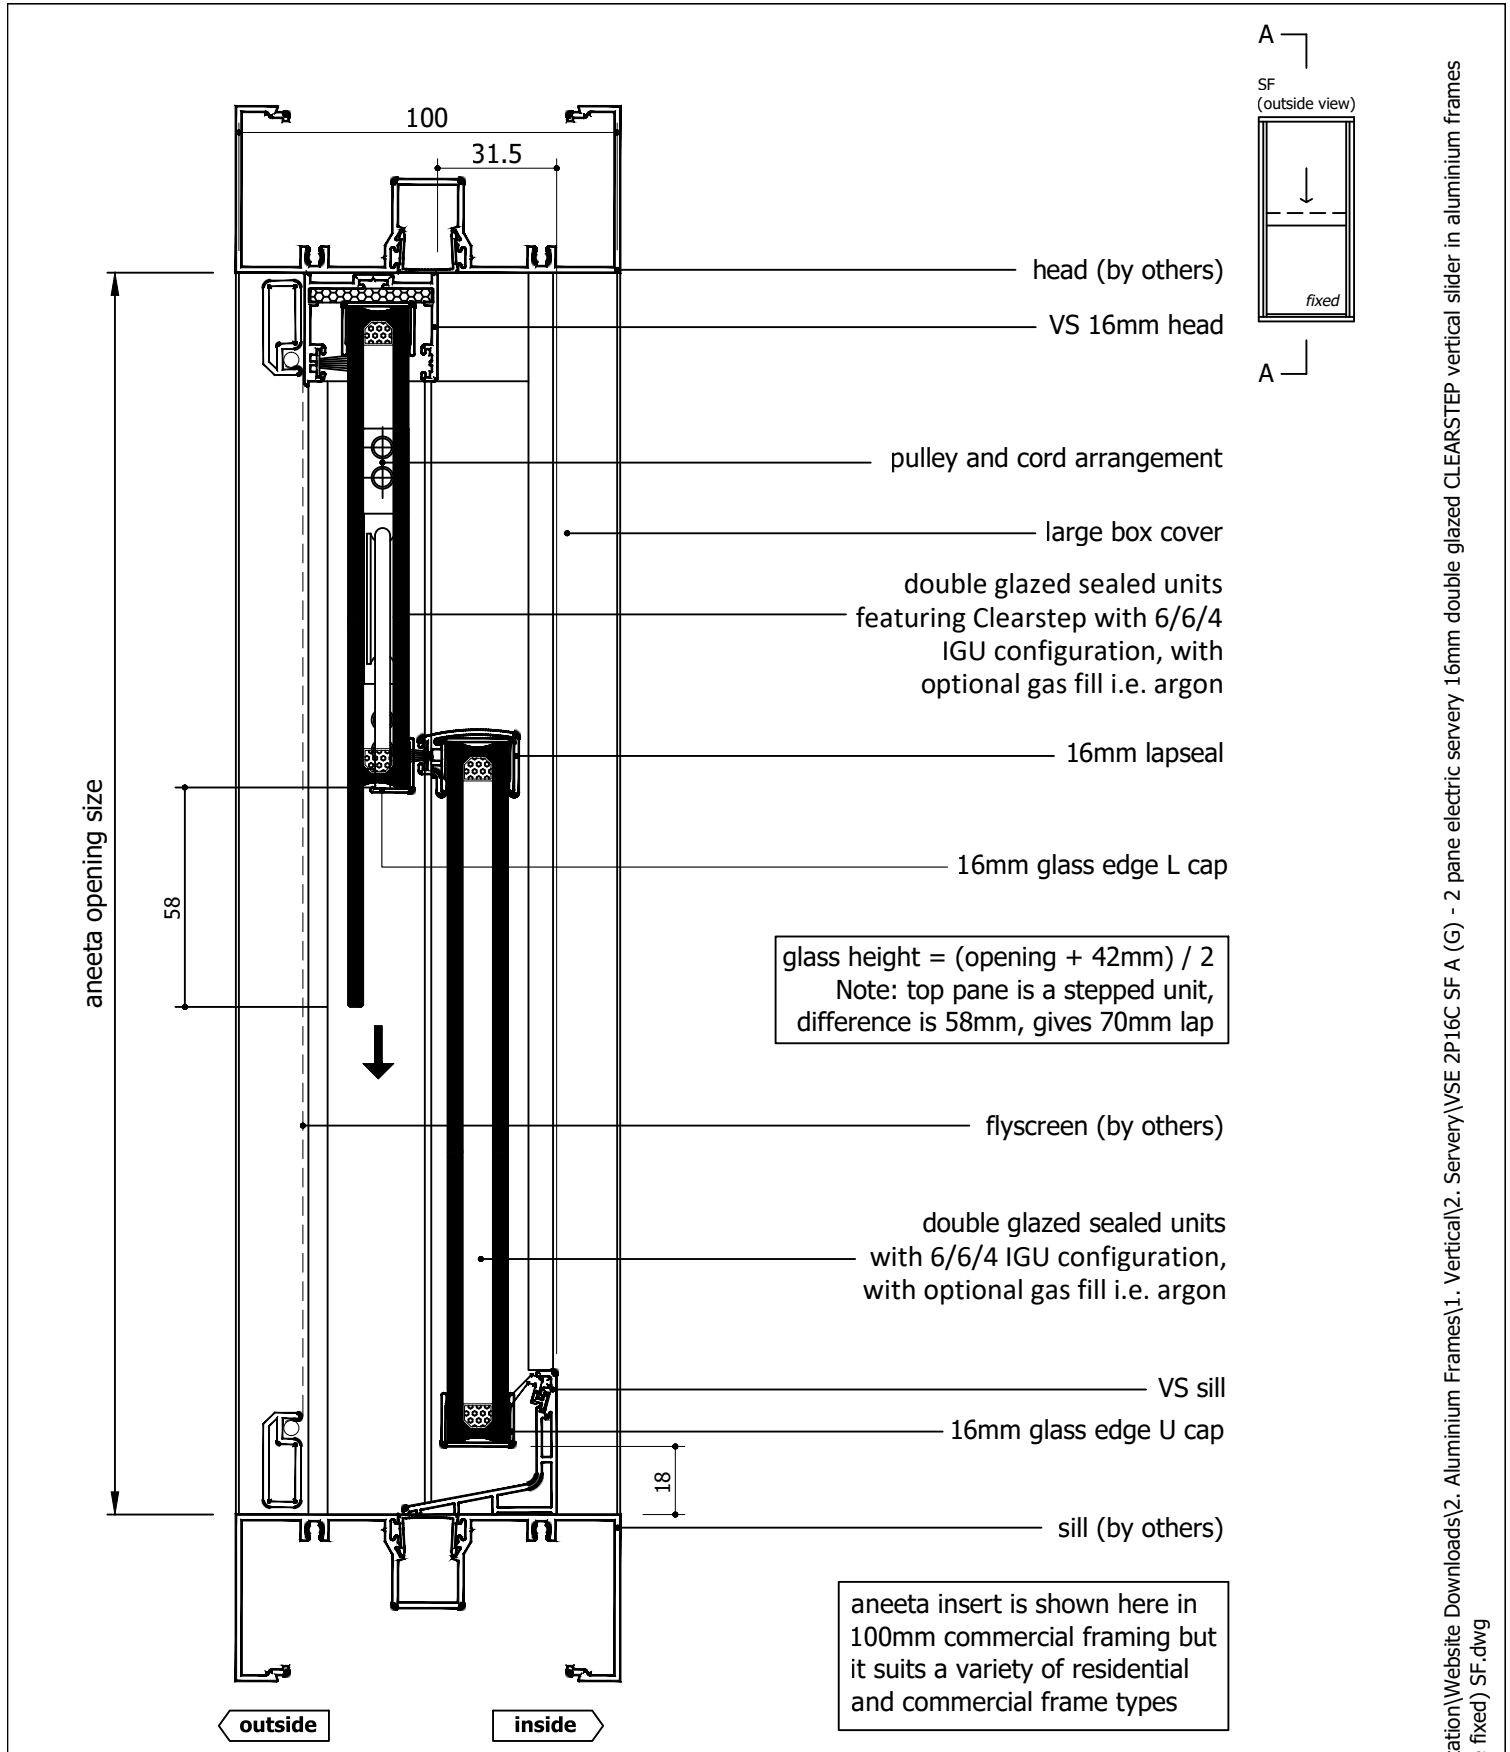

Rev	Description	Approved	
		By	Date
G	Description for 16mm IGU units makeup updated	DF	9/12/2025
F	Delete P008 and replace with P229 - VS Sill	DF	20/8/2025
E	Add sill options: VS HP Sill, No Sill	DF	4/8/2025
D	Description for 16mm Clearstep IGU makeup added	DF	Jul2025
C	VS 300Pa sill adaptor changed to VS Sill	DF	Sep2024
B	Changed layout & title, update large box	SE	Apr2024
A	Original Issue	DF	Mar2024

Proprietary and confidential

The information contained in this drawing is the sole property of Aneeta Australia. Any reproduction in part or as a whole, without the written permission of Aneeta Australia is prohibited.


Title:  
2 pane electric servery 16mm double glazed CLEARSTEP vertical slider in aluminium frames SF (large box) with VS sill vertical section A-A

Drwn:D.F

Chk:S.S

Date: Mar 2024

Scale: 1:2@A4



949 Stud Road, Rowville VIC 3178, ABN 80 062 883 729

Material: in Aluminium Frame

Finish:


Die/Part:

Dwg No: VSE 2P16C SF A

Sheet 2 of 5

Revision: G


M:\Documentation\Website Downloads\2. Aluminium Frames\1. Vertical\2. Servery\VSE 2P16C SF A (G) - 2 pane electric servery 16mm double glazed CLEARSTEP vertical slider in aluminium frames (bottom pane fixed) SF.dwg

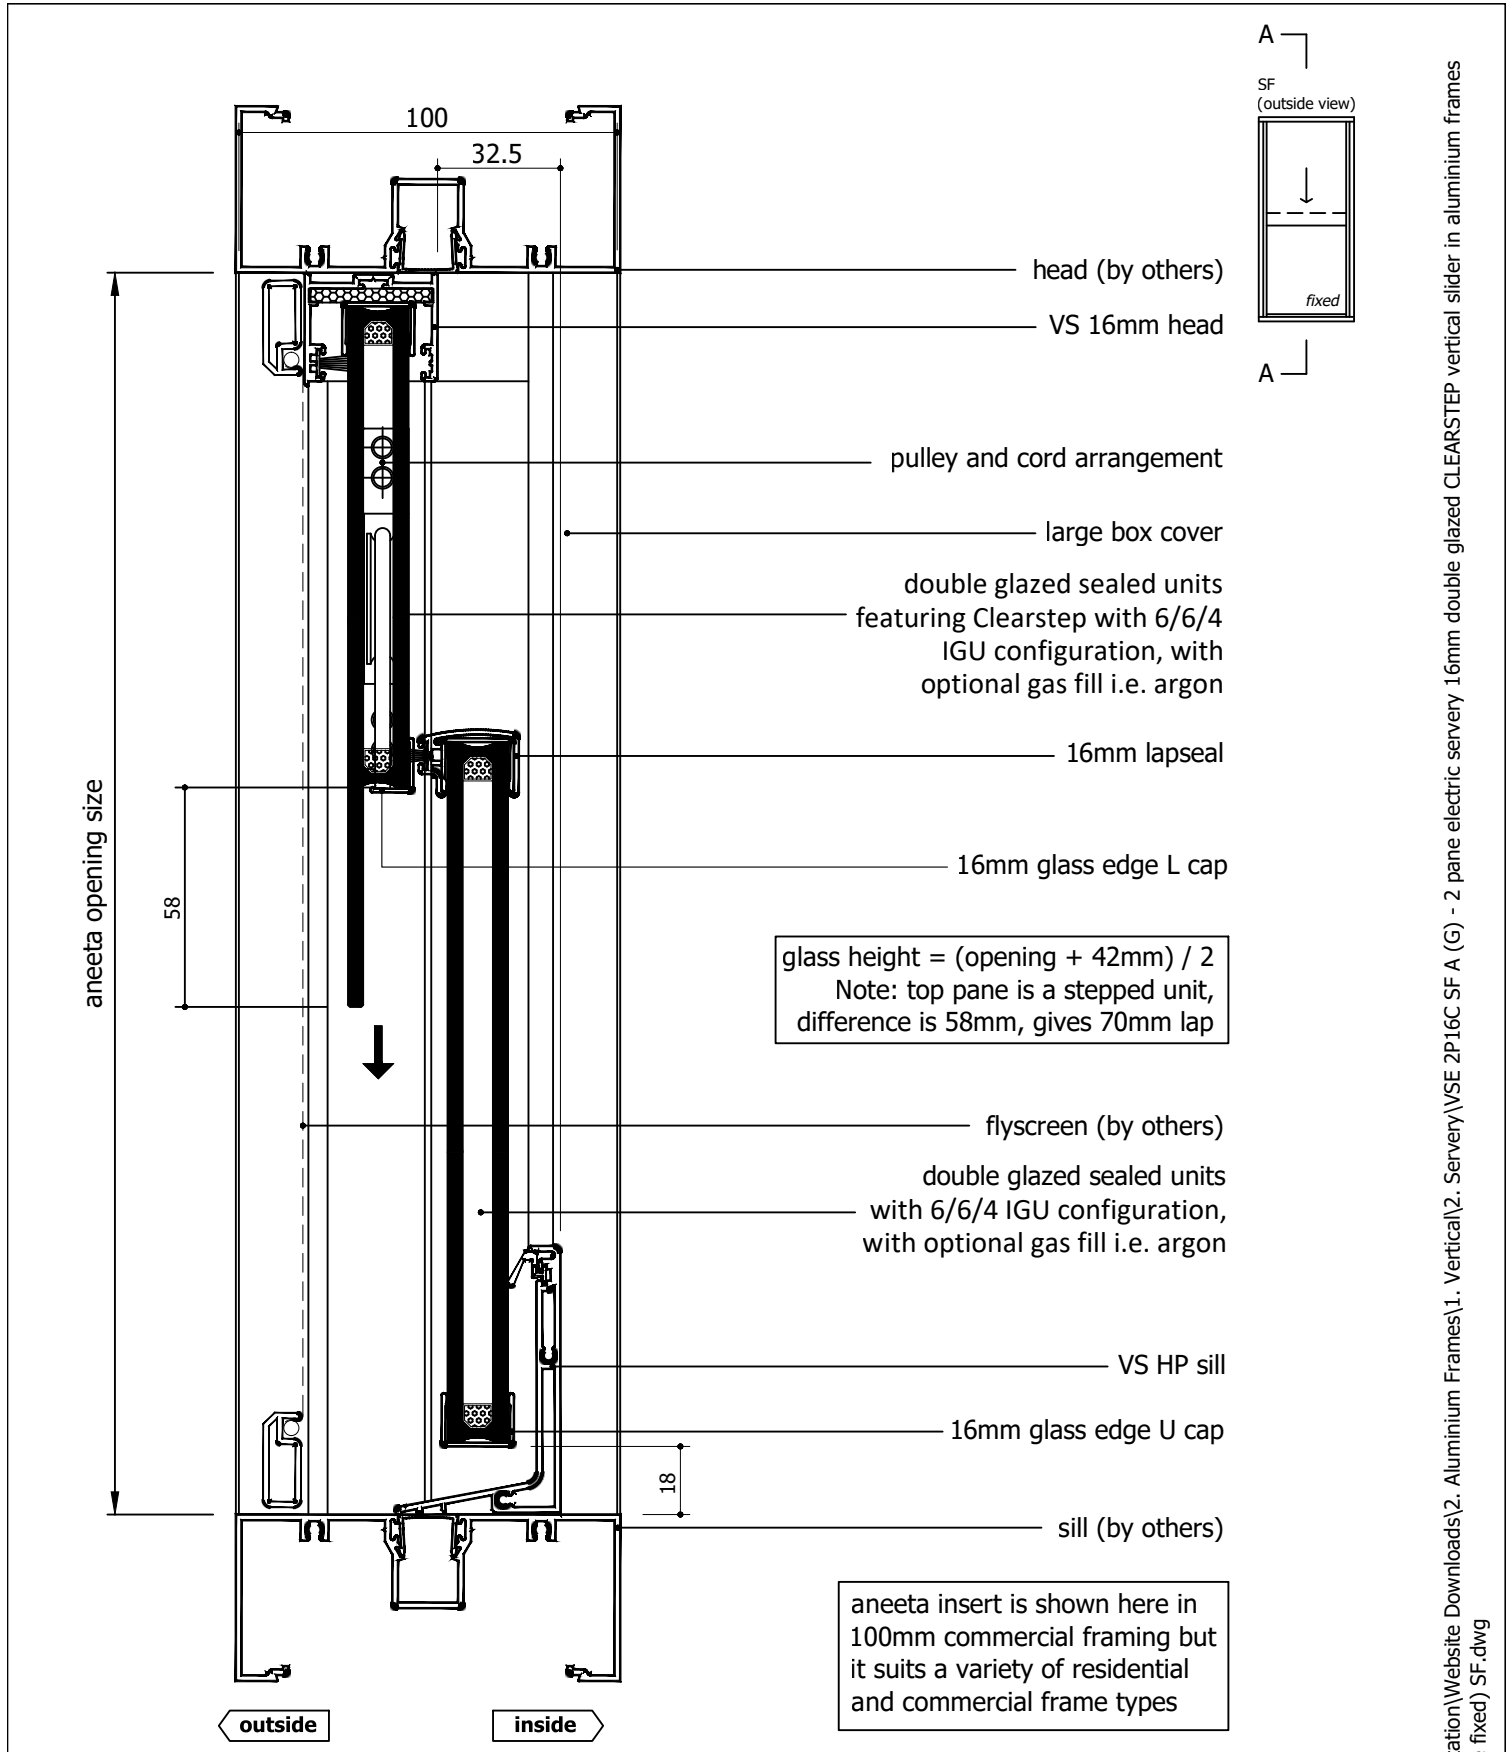

Rev	Description	Approved	
		By	Date
G	Description for 16mm IGU units makeup updated	DF	19/12/2025
F	Delete P008 and replace with P229 - VS Sill	DF	20/8/2025
E	Add sill options: VS HP Sill, No Sill	DF	4/8/2025
D	Description for 16mm Clearstep IGU makeup added	DF	Jul2025
C	VS 300Pa sill adaptor changed to VS Sill	DF	Sep2024
B	Changed layout & title, update large box	SE	Apr2024
A	Original Issue	DF	Mar2024

Proprietary and confidential  
The information contained in this drawing is the sole property of Aneeta Australia. Any reproduction in part or as a whole, without the written permission of Aneeta Australia is prohibited.

Title:  
2 pane electric servery 16mm double glazed CLEARSTEP vertical slider in aluminium frames SF (large box) with VS HP sill vertical section A-A

  
949 Stud Road, Rowville VIC 3178, ABN 80 062 883 729

Drwn:D.F   Chk:S.S   Date: Mar 2024   Scale: 1:2@A4   Sheet 3 of 5   Revision: G


Material: in Aluminium Frame

Finish:


Die/Part:

Dwg No: VSE 2P16C SF A

M:\Documentation\Website Downloads\2. Aluminium Frames\1. Vertical\2. Servery\VSE 2P16C SF A (G) - 2 pane electric servery 16mm double glazed CLEARSTEP vertical slider in aluminium frames (bottom pane fixed) SF.dwg

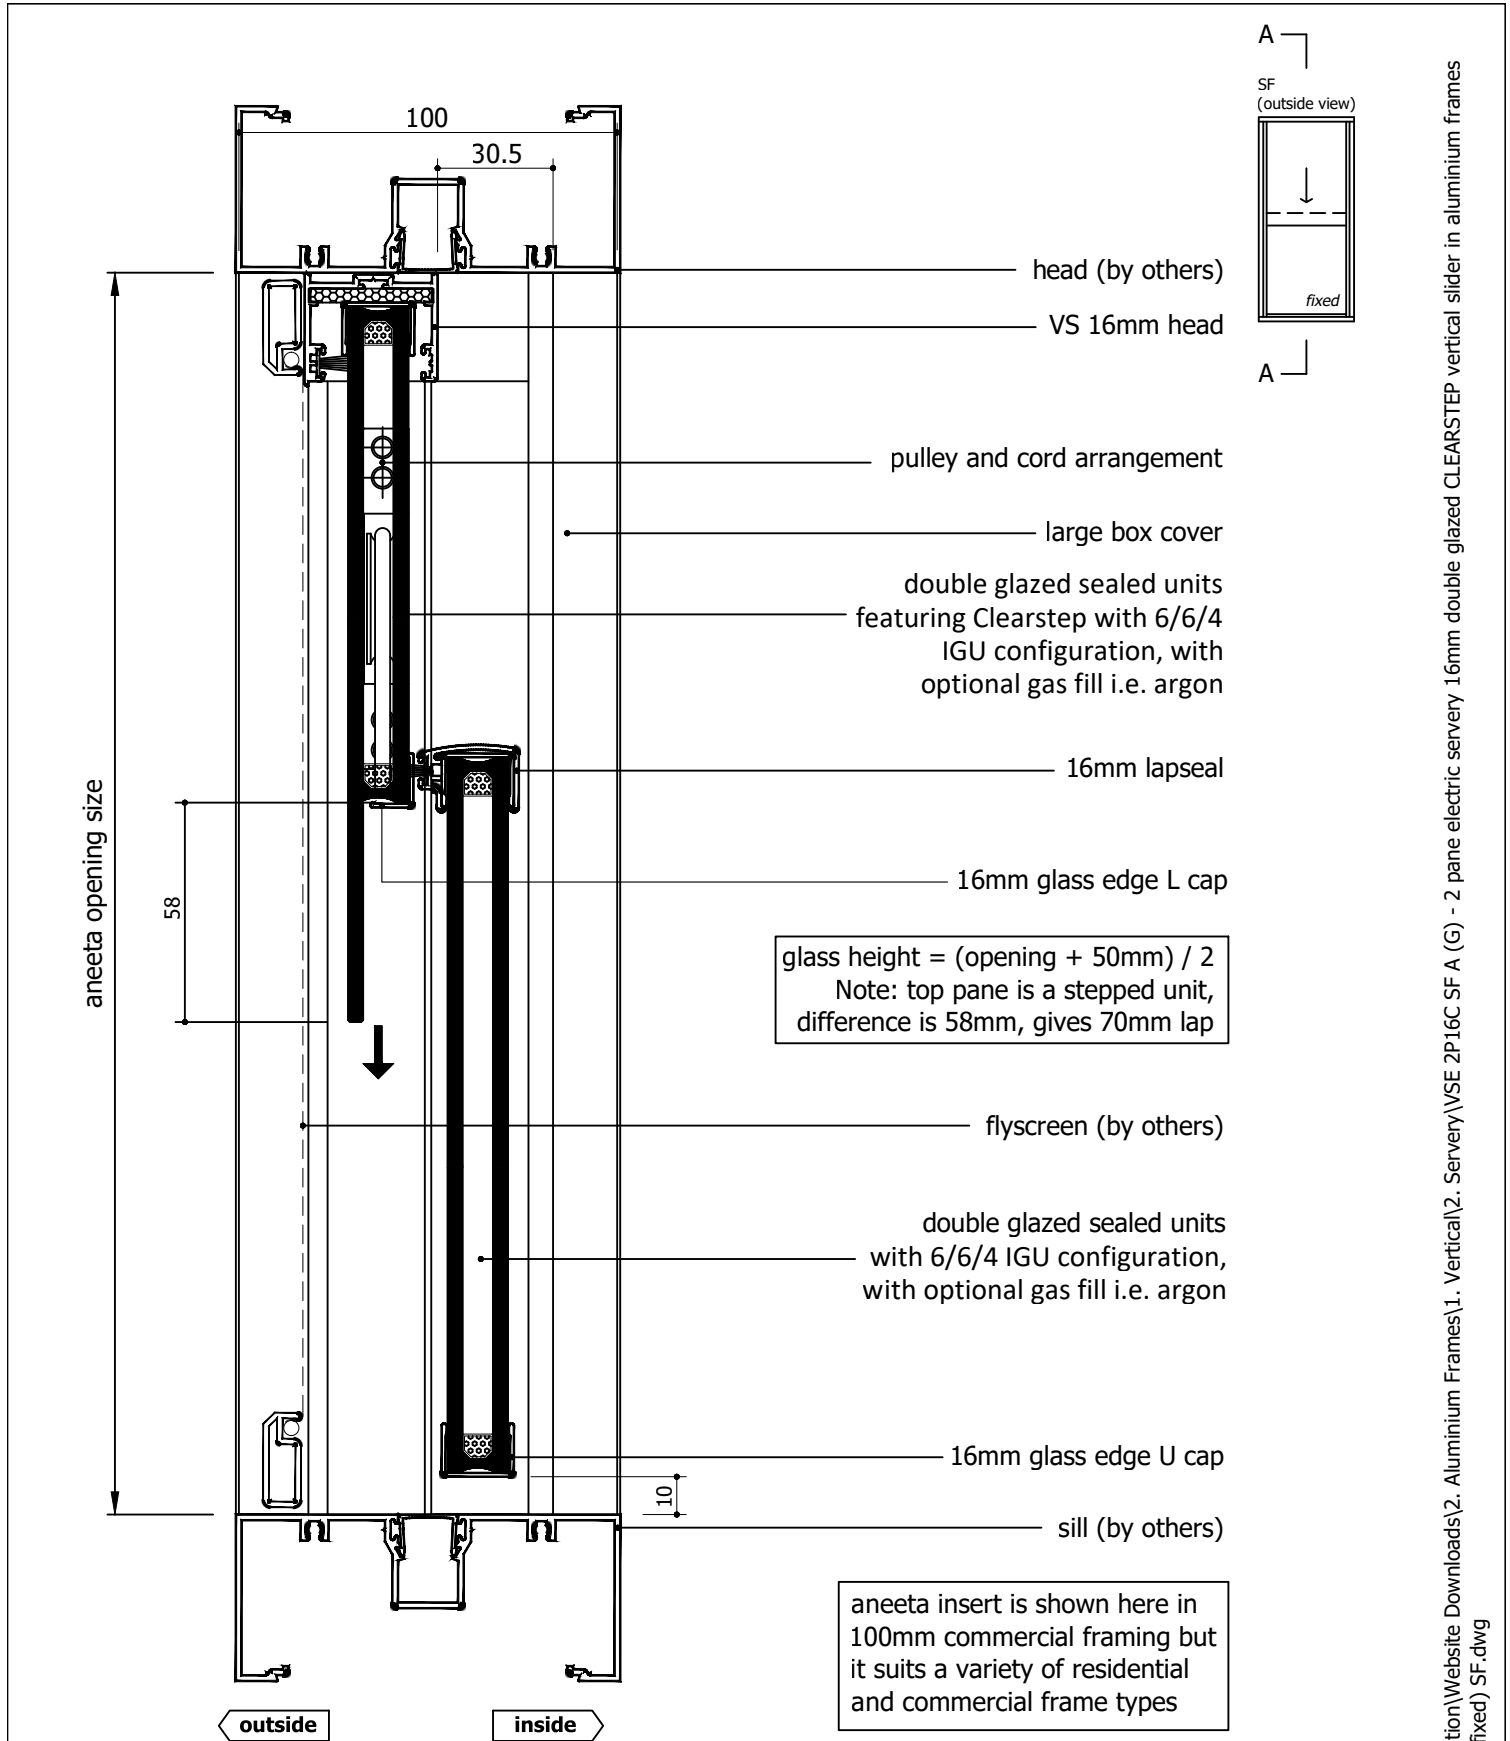

Rev	Description	Approved	
		By	Date
G	Description for 16mm IGU units makeup updated	DF	19/12/2025
F	Delete P008 and replace with P229 - VS Sill	DF	20/8/2025
E	Add sill options: VS HP Sill, No Sill	DF	4/8/2025
D	Description for 16mm Clearstep IGU makeup added	DF	Jul2025
C	VS 300Pa sill adaptor changed to VS Sill	DF	Sep2024
B	Changed layout & title, update large box	SE	Apr2024
A	Original Issue	DF	Mar2024

<div>Proprietary and confidential</div> <div>The information contained in this drawing is the sole property of Aneeta Australia. Any reproduction in part or as a whole, without the written permission of Aneeta Australia is prohibited.</div>	Title: 2 pane electric servery 16mm double glazed CLEARSTEP vertical slider in aluminium frames SF (large box) with no sill adaptor vertical section A-A				<div> 949 Stud Road, Rowville VIC 3178, ABN 80 062 883 729</div>	Material: in Aluminium Frame		
						Finish:		
						Die/Part:		
						Dwg No: VSE 2P16C SF A		
Drwn:D.F		Chk:S.S	Date: Mar 2024	Scale: 1:2@A4	Sheet 4 of 5	Revision: G		

M:\Documentation\Website Downloads\2. Aluminium Frames\1. Vertical\2. Servery\VSE 2P16C SF A (G) - 2 pane electric servery 16mm double glazed CLEARSTEP vertical slider in aluminium frames (bottom pane fixed) SF.dwg

glass width = opening - 130mm

aneeta opening size

actuator pulley kit and cord arrangement

flyscreen (optional by others)

16mm combination tee

top sliding pane

bottom fixed pane


aluminium cover

actuator set

100 x 45mm large box containing actuator set

flush filler (by others)

jamb (by others)

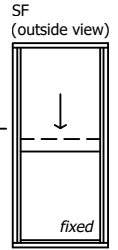

outside

100

inside

Rev	Description	Approved By	Date
G	Description for 16mm IGU units makeup updated	DF	19/12/2025
F	Delete P008 and replace with P229 - VS Sill	DF	20/8/2025
E	Add sill options: VS HP Sill, No Sill	DF	4/8/2025
D	Description for 16mm Clearstep IGU makeup added	DF	Jul2025
C	VS 300Pa sill adaptor changed to VS Sill	DF	Sep2024
B	Changed layout & title, update large box	SE	Apr2024
A	Original Issue	DF	Mar2024

Proprietary and confidential  The information contained in this drawing is the sole property of Aneeta Australia. Any reproduction in part or as a whole, without the written permission of Aneeta Australia is prohibited.	Title: 2 pane electric servery 16mm double glazed CLEARSTEP vertical slider in aluminium frames SF (large box) horizontal section B-B		
	Drwn:D.F	Chk:S.S	Date: Mar 2024




949 Stud Road, Rowville VIC 3178, ABN 80 062 883 729

Sheet 5 of 5

Revision: G

Material:	in Aluminium Frame
Finish:	
Die/Part:	
Dwg No:	VSE 2P16C SF A

M:\Documentation\Website Downloads\2. Aluminium Frames\1. Vertical\2. Servery\VSE 2P16C SF A (G) - 2 pane electric servery 16mm double glazed CLEARSTEP vertical slider in aluminium frames (bottom pane fixed) SF.dwg

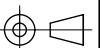

IF IN DOUBT ASK - DO NOT SCALE DRAWING