

Table of Contents


Page	View	Sill Type
2	Vertical Section	VS Sill
3	Vertical Section	VS HP Sill
4	Vertical Section	None
5	Vertical Section	Flapseal
6	Horizontal Section	-


M:\Documentation\Website Downloads\2. Aluminium Frames\1. Vertical\2. Servery\VSE 2P6 SF A (E) - 2 pane electric servery 6mm vertical slider in aluminium frames (bottom pane fixed) SF.dwg

Rev	Description	Approved	
		By	Date
E	Delete P008 and replace with P229 - VS Sill	DF	20/8/2023
D	Add sill options: VS HP Sill, No Sill, Flapseal	DF	1/8/2023
C	VS 300Pa sill adaptor changed to VS Sill	DF	Sep2024
B	Changed layout & title, update large box	SE	Apr2024
A	Original Issue	DF	Mar2024




IF IN DOUBT ASK - DO NOT SCALE DRAWING


<div>Proprietary and confidential</div> <div>The information contained in this drawing is the sole property of Aneeta Australia. Any reproduction in part or as a whole, without the written permission of Aneeta Australia is prohibited.</div>	Title: 2 pane electric servery 6mm vertical slider in aluminium frames SF (large box)				<div> aneeta 949 Stud Road, Rowville VIC 3178, ABN 80 062 883 729</div>	Material: in Aluminium Frame
						Finish:
						Die/Part:
						Dwg No: VSE 2P6 SF A
	Drwn:D.F	Chk:S.S	Date: Mar2024	Scale:NTS@A4		Sheet 1 of 6

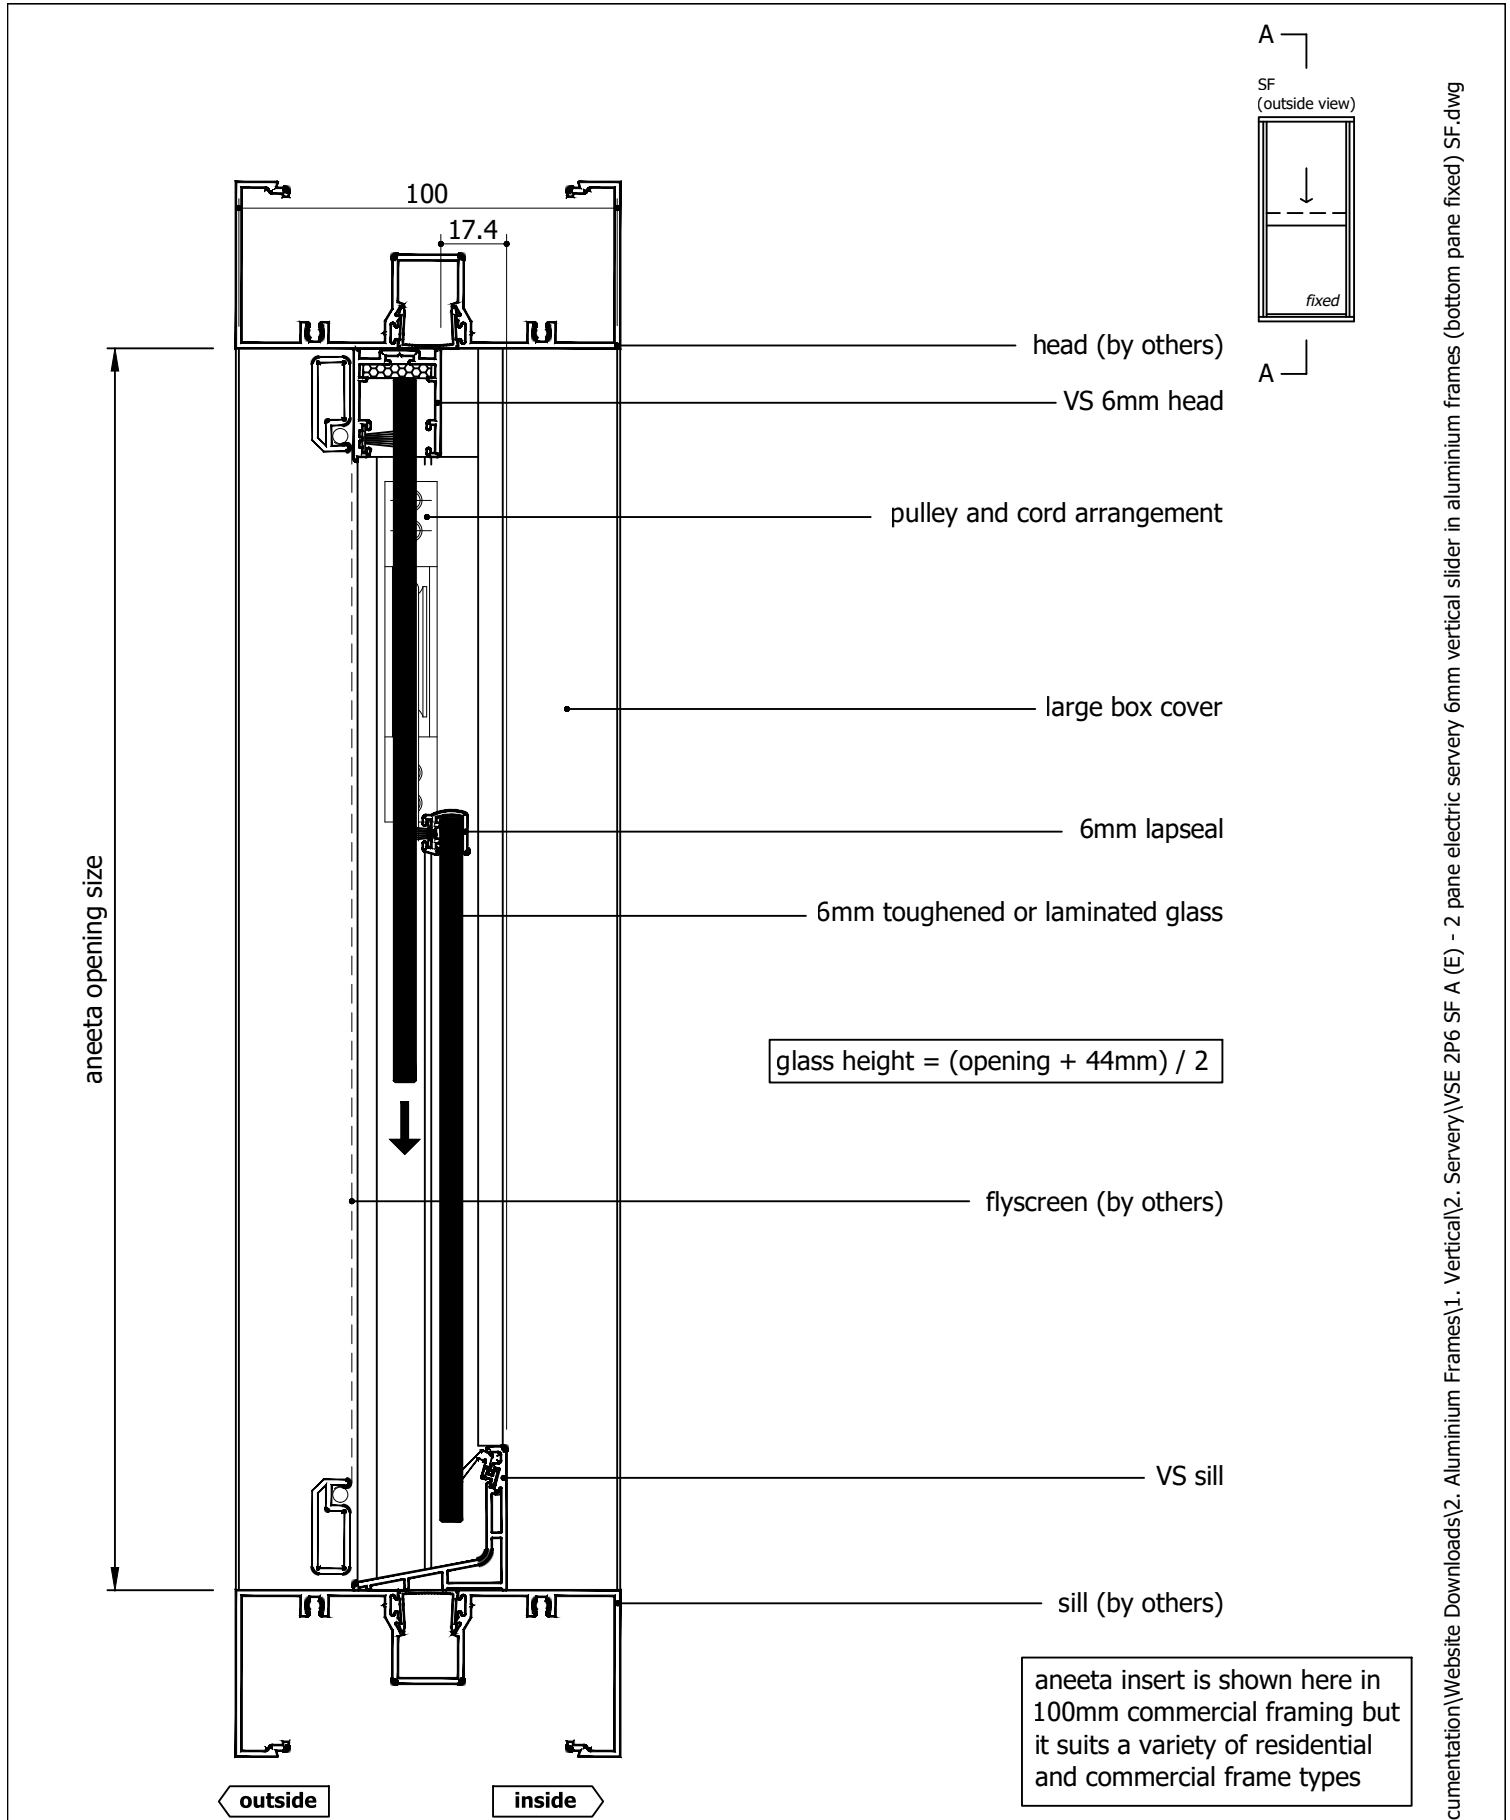


Rev	Description	Approved	
		By	Date
E	Delete P008 and replace with P229 - VS Sill	DF	20/8/2023
D	Add sill options: VS HP Sill, No Sill, Flapseal	DF	1/8/2023
C	VS 300Pa sill adaptor changed to VS Sill	DF	Sep2024
B	Changed layout & title, update large box	SE	Apr2024
A	Original Issue	DF	Mar2024

<div>Proprietary and confidential</div> <div>The information contained in this drawing is the sole property of Aneeta Australia. Any reproduction in part or as a whole, without the written permission of Aneeta Australia is prohibited.</div>	<div>Title: 2 pane electric servery 6mm vertical slider in aluminium frames SF (large box) with VS sill vertical section A-A</div>				<div> 949 Stud Road, Rowville VIC 3178, ABN 80 062 883 729</div>		Material: in Aluminium Frame	
							Finish:	
							Die/Part:	
							Dwg No: VSE 2P6 SF A	
							Revision: E	
Drwn:D.F	Chk:S.S	Date: Mar2024	Scale: 1:2@A4	Sheet 2 of 6				


M:\Documentation\Website Downloads\2. Aluminium Frames\1. Vertical\2. Servery\VSE 2P6 SF A (E) - 2 pane electric servery 6mm vertical slider in aluminium frames (bottom pane fixed) SF.dwg

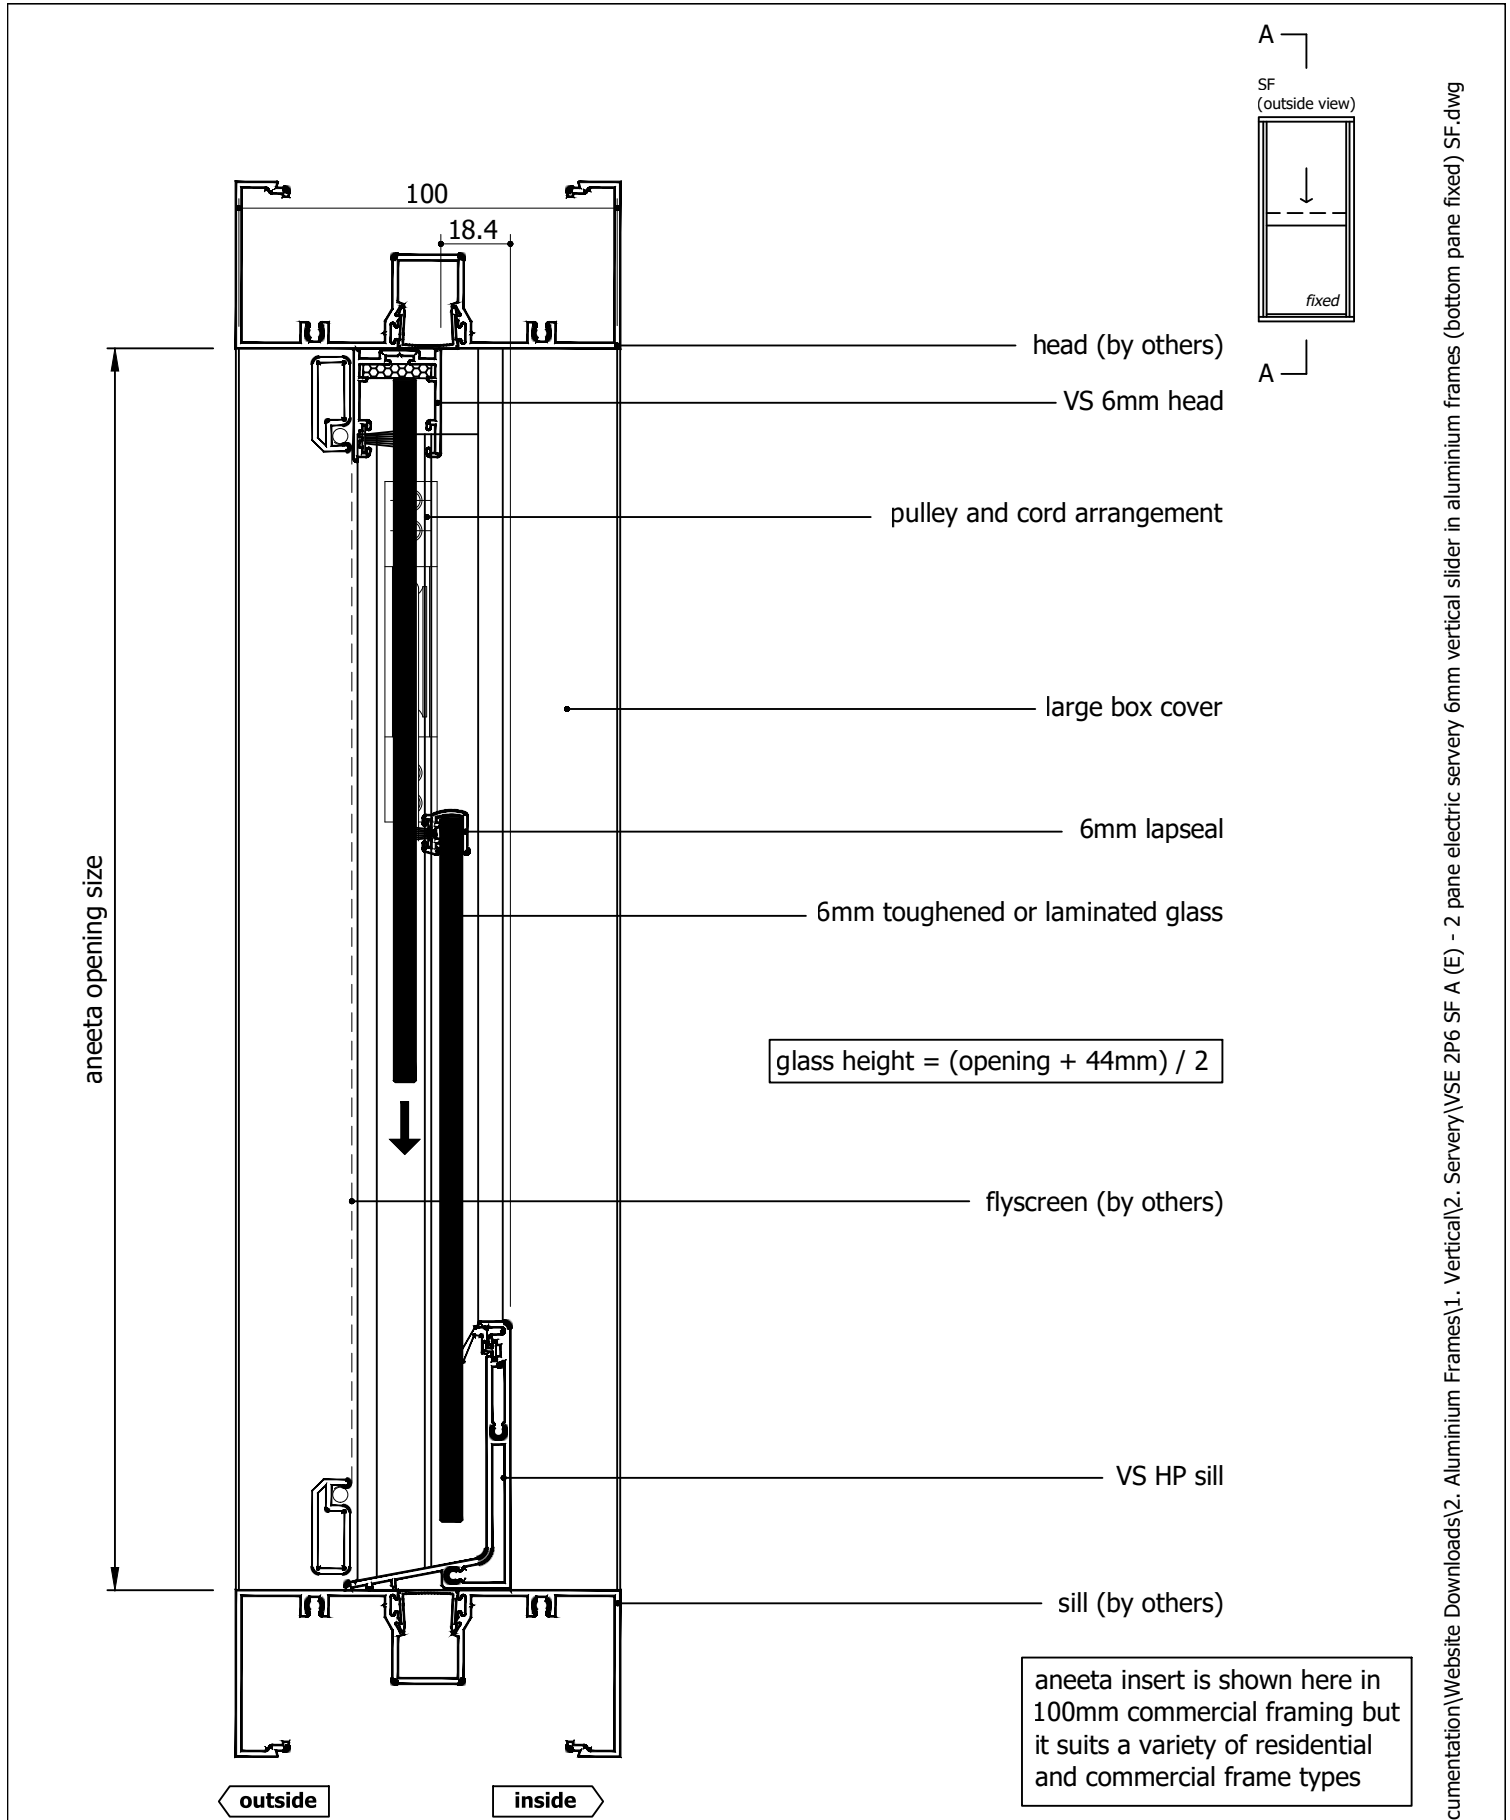


Rev	Description	Approved	
		By	Date
E	Delete P008 and replace with P229 - VS Sill	DF	20/8/2023
D	Add sill options: VS HP Sill, No Sill, Flapseal	DF	1/8/2023
C	VS 300Pa sill adaptor changed to VS Sill	DF	Sep2024
B	Changed layout & title, update large box	SE	Apr2024
A	Original Issue	DF	Mar2024

Proprietary and confidential The information contained in this drawing is the sole property of Aneeta Australia. Any reproduction in part or as a whole, without the written permission of Aneeta Australia is prohibited.	Title: 2 pane electric servery 6mm vertical slider in aluminium frames SF (large box) with VS HP sill vertical section A-A	 949 Stud Road, Rowville VIC 3178, ABN 80 062 883 729	Material: in Aluminium Frame	
			Finish:	
			Die/Part:	
			Dwg No: VSE 2P6 SF A	
			Revision: E	
Drwn:D.F	Chk:S.S	Date: Mar2024	Scale: 1:2@A4	Sheet 3 of 6


M:\Documentation\Website Downloads\2. Aluminium Frames\1. Vertical\2. Servery\VSE 2P6 SF A (E) - 2 pane electric servery 6mm vertical slider in aluminium frames (bottom pane fixed) SF.dwg

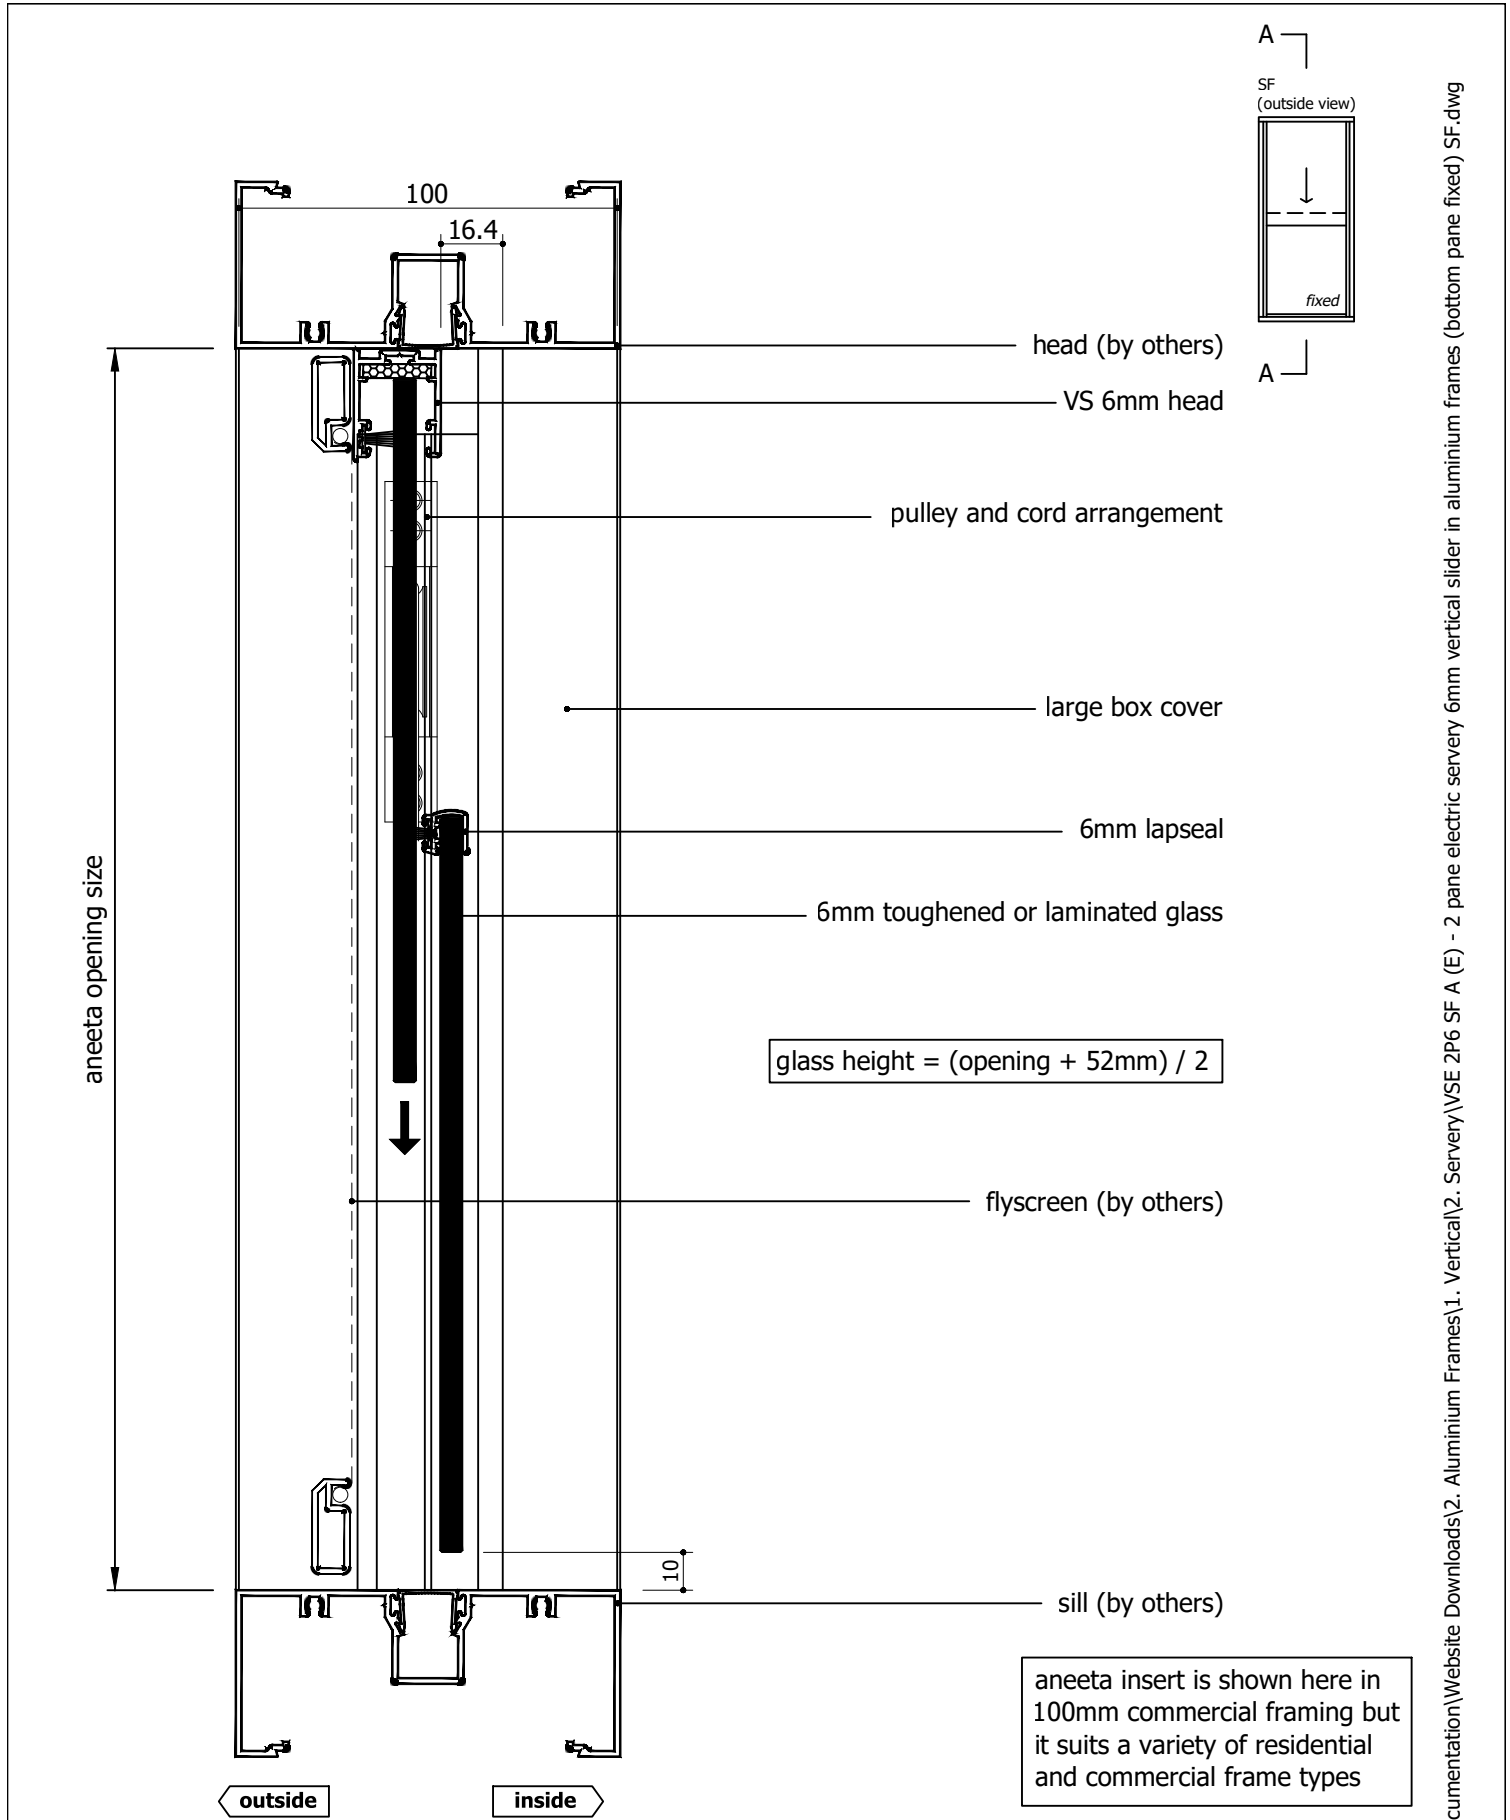

Rev	Description	Approved	
		By	Date
E	Delete P008 and replace with P229 - VS Sill	DF	20/8/2023
D	Add sill options: VS HP Sill, No Sill, Flapseal	DF	1/8/2023
C	VS 300Pa sill adaptor changed to VS Sill	DF	Sep2024
B	Changed layout & title, update large box	SE	Apr2024
A	Original Issue	DF	Mar2024

<p>Proprietary and confidential</p> <p>The information contained in this drawing is the sole property of Aneeta Australia. Any reproduction in part or as a whole, without the written permission of Aneeta Australia is prohibited.</p>	<p>Title: 2 pane electric servery 6mm vertical slider in aluminium frames SF (large box) with no sill adaptor vertical section A-A</p>				<div><p>949 Stud Road, Rowville VIC 3178, ABN 80 062 883 729</p></div>		<p>Material: in Aluminium Frame</p>	
							<p>Finish:</p>	
							<p>Die/Part:</p>	
							<p>Dwg No: VSE 2P6 SF A</p>	
<p>Drwn:D.F</p>	<p>Chk:S.S</p>	<p>Date: Mar2024</p>	<p>Scale: 1:2@A4</p>	<p>Sheet 4 of 6</p>	<p>Revision: E</p>			


M:\Documentation\Website Downloads\2. Aluminium Frames\1. Vertical\2. Servery\VSE 2P6 SF A (E) - 2 pane electric servery 6mm vertical slider in aluminium frames (bottom pane fixed) SF.dwg

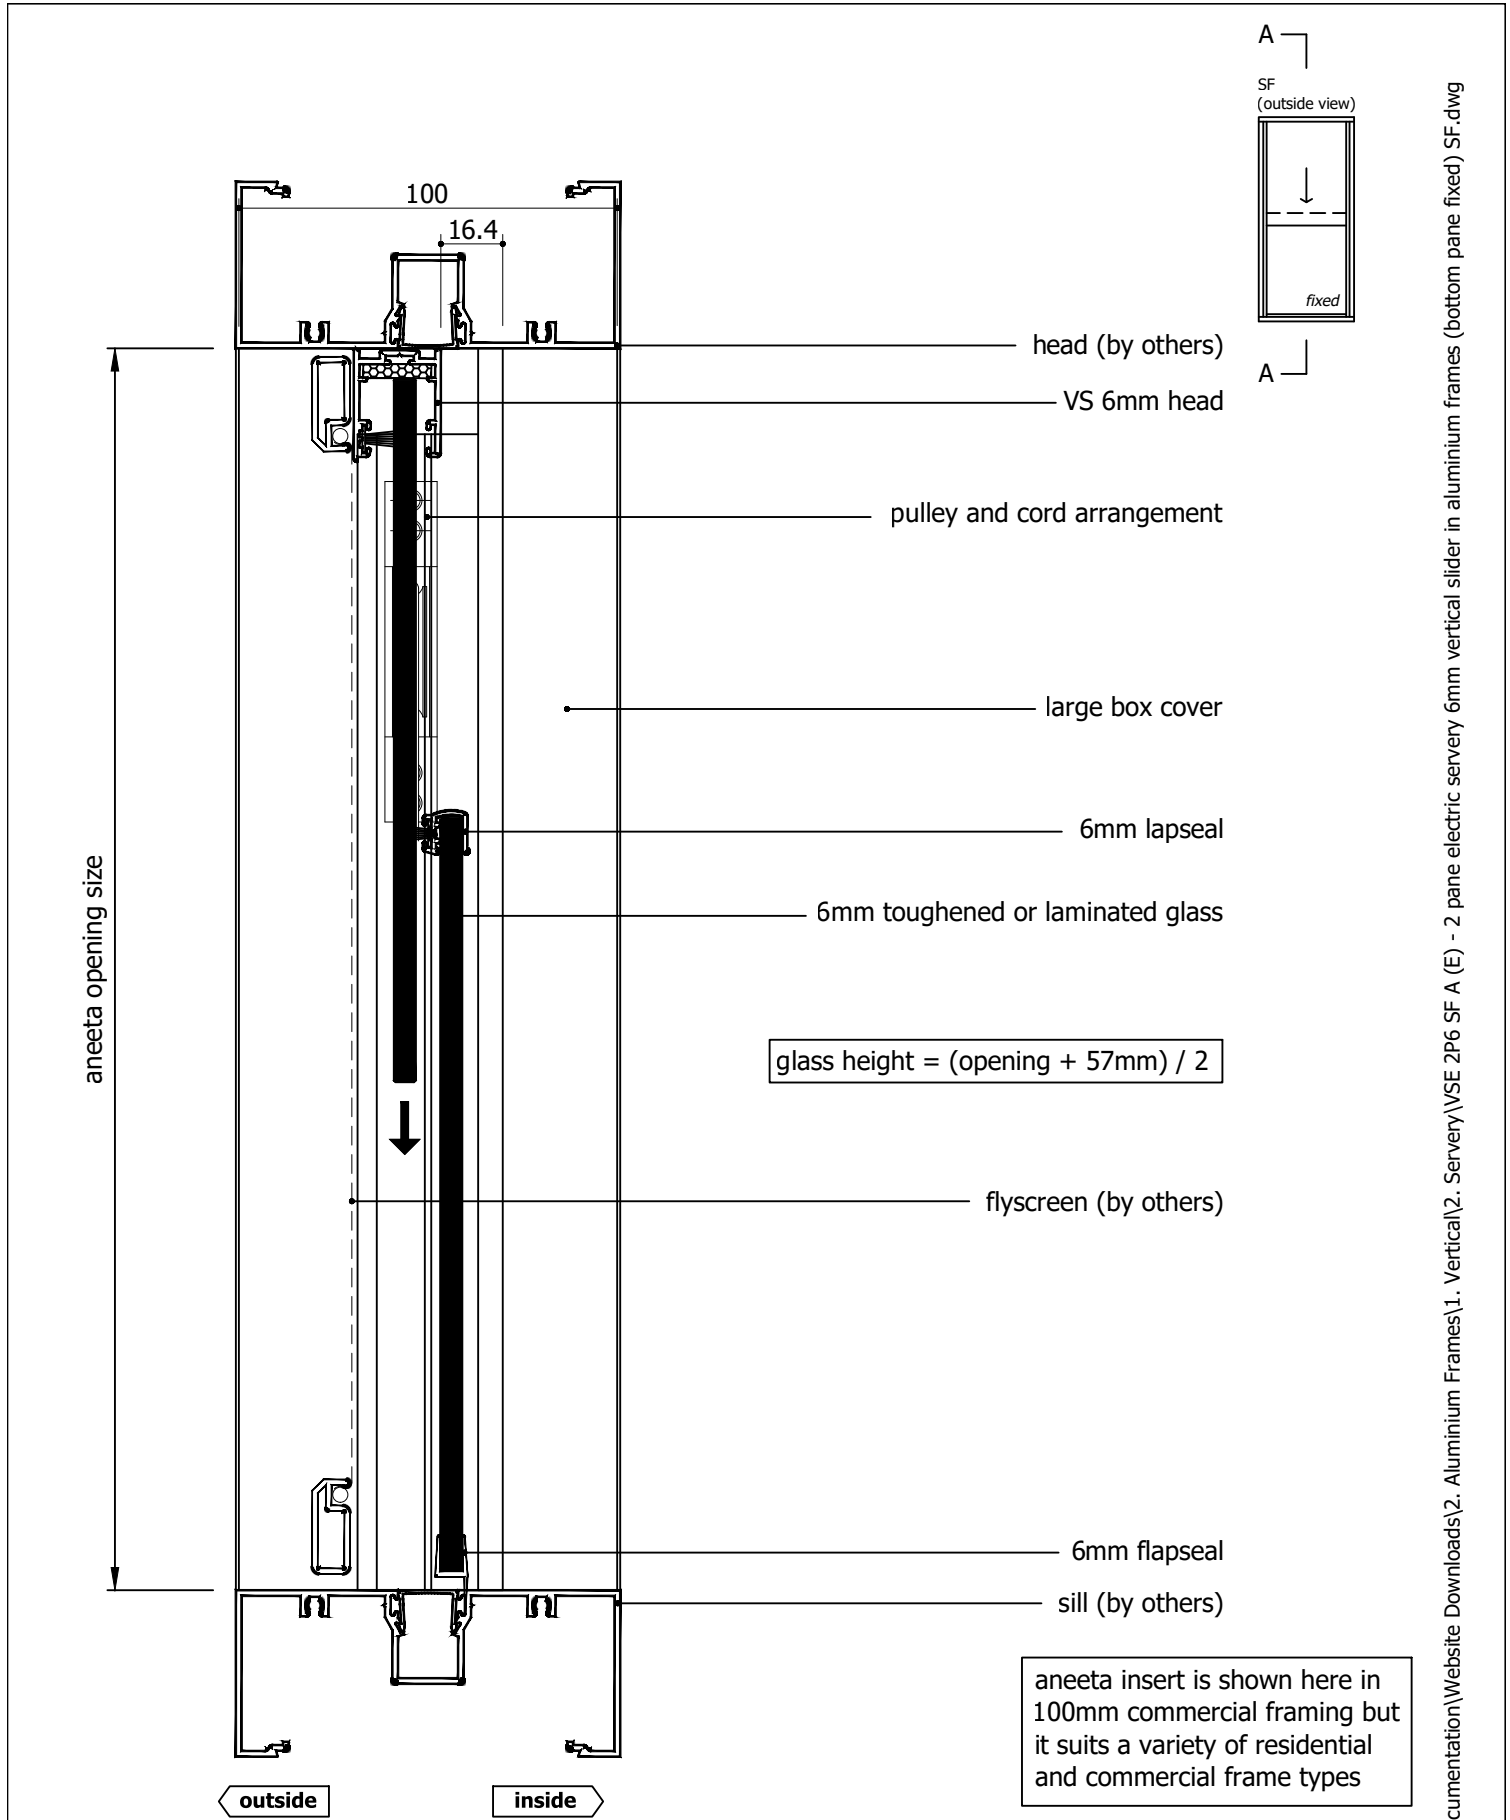

Rev	Description	Approved	
		By	Date
E	Delete P008 and replace with P229 - VS Sill	DF	20/8/2023
D	Add sill options: VS HP Sill, No Sill, Flapseal	DF	1/8/2023
C	VS 300Pa sill adaptor changed to VS Sill	DF	Sep2024
B	Changed layout & title, update large box	SE	Apr2024
A	Original Issue	DF	Mar2024

Proprietary and confidential
The information contained in this drawing is the sole property of Aneeta Australia. Any reproduction in part or as a whole, without the written permission of Aneeta Australia is prohibited.

Title:
2 pane electric servery 6mm vertical slider in aluminium frames SF (large box) with 6mm flapseal at sill
vertical section A-A


949 Stud Road, Rowville VIC 3178, ABN 80 062 883 729

Drwn:D.F Chk:S.S Date: Mar2024 Scale: 1:20A4

Material: in Aluminium Frame

Finish:

Die/Part:


Dwg No: VSE 2P6 SF A

Sheet 5 of 6 Revision: E

M:\Documentation\Website Downloads\2. Aluminium Frames\1. Vertical\2. Servery\VSE 2P6 SF A (E) - 2 pane electric servery 6mm vertical slider in aluminium frames (bottom pane fixed) SF.dwg

glass width = opening - 130mm

aneeta opening size

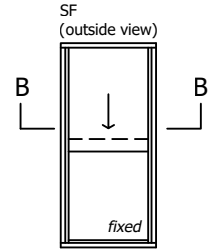

outside

100

inside

actuator pulley kit and cord arrangement

flyscreen (optional by others)

6mm combination tee

top sliding pane

bottom fixed pane

aluminium cover

actuator set

100 x 45mm large box containing actuator set

flush filler (by others)

jamb (by others)

Rev	Description	Approved By	Date
E	Delete P008 and replace with P229 - VS Sill	DF	20/8/2023
D	Add sill options: VS HP Sill, No Sill, Flapseal	DF	1/8/2023
C	VS 300Pa sill adaptor changed to VS Sill	DF	Sep2024
B	Changed layout & title, update large box	SE	Apr2024
A	Original Issue	DF	Mar2024

Proprietary and confidential

The information contained in this drawing is the sole property of Aneeta Australia. Any reproduction in part or as a whole, without the written permission of Aneeta Australia is prohibited.

Title:
2 pane electric servery 6mm vertical slider in aluminium frames SF (large box) with 6mm flapseal at sill horizontal section B-B



949 Stud Road, Rowville VIC 3178, ABN 80 062 883 729

Drwn:D.F Chk:S.S Date: Mar2024 Scale: 1:1A4 Sheet 6 of 6

Revision: E

Material: in Aluminium Frame

Finish:

Die/Part:

Dwg No: VSE 2P6 SF A

M:\Documentation\Website Downloads\2. Aluminium Frames\1. Vertical\2. Servery\VSE 2P6 SF A (E) - 2 pane electric servery 6mm vertical slider in aluminium frames (bottom pane fixed) SF.dwg



IF IN DOUBT ASK - DO NOT SCALE DRAWING