


Table of Contents


Page	View	Sill Type
2	Vertical Section	VS Sill
3	Vertical Section	VS HP Sill
4	Vertical Section	None
5	Vertical Section	Flapseal
6	Horizontal Section	-

Rev	Description	Approved
		By Date
E	Delete P008 and replace with P229 - VS Sill	DF 20/8/2025
D	Add sill options: VS HP Sill, No Sill, Flapseal	DF 5/8/2025
C	VS 300Pa sill adaptor changed to VS Sill	DF Sep2024
B	Changed layout & title, update large box	SE Apr2024
A	Original Issue	DF Mar2024

<div>Proprietary and confidential</div> <div>The information contained in this drawing is the sole property of Aneeta Australia. Any reproduction in part or as a whole, without the written permission of Aneeta Australia is prohibited.</div>	<div>Title: 3 pane electric servery 10mm vertical slider in aluminium frames FSuF (large box)</div>				<div><div>949 Stud Road, Rowville VIC 3178, ABN 80 062 883 729</div></div>		Material: in Aluminium Frame	
							Finish:	
							Die/Part:	
							Dwg No: VSE 3P10 FSUF A	
Drwn:D.F	Chk:S.S	Date: Mar 2024	Scale:NTS@A4	Sheet 1 of 6	Revision: E			



IF IN DOUBT ASK - DO NOT SCALE DRAWING

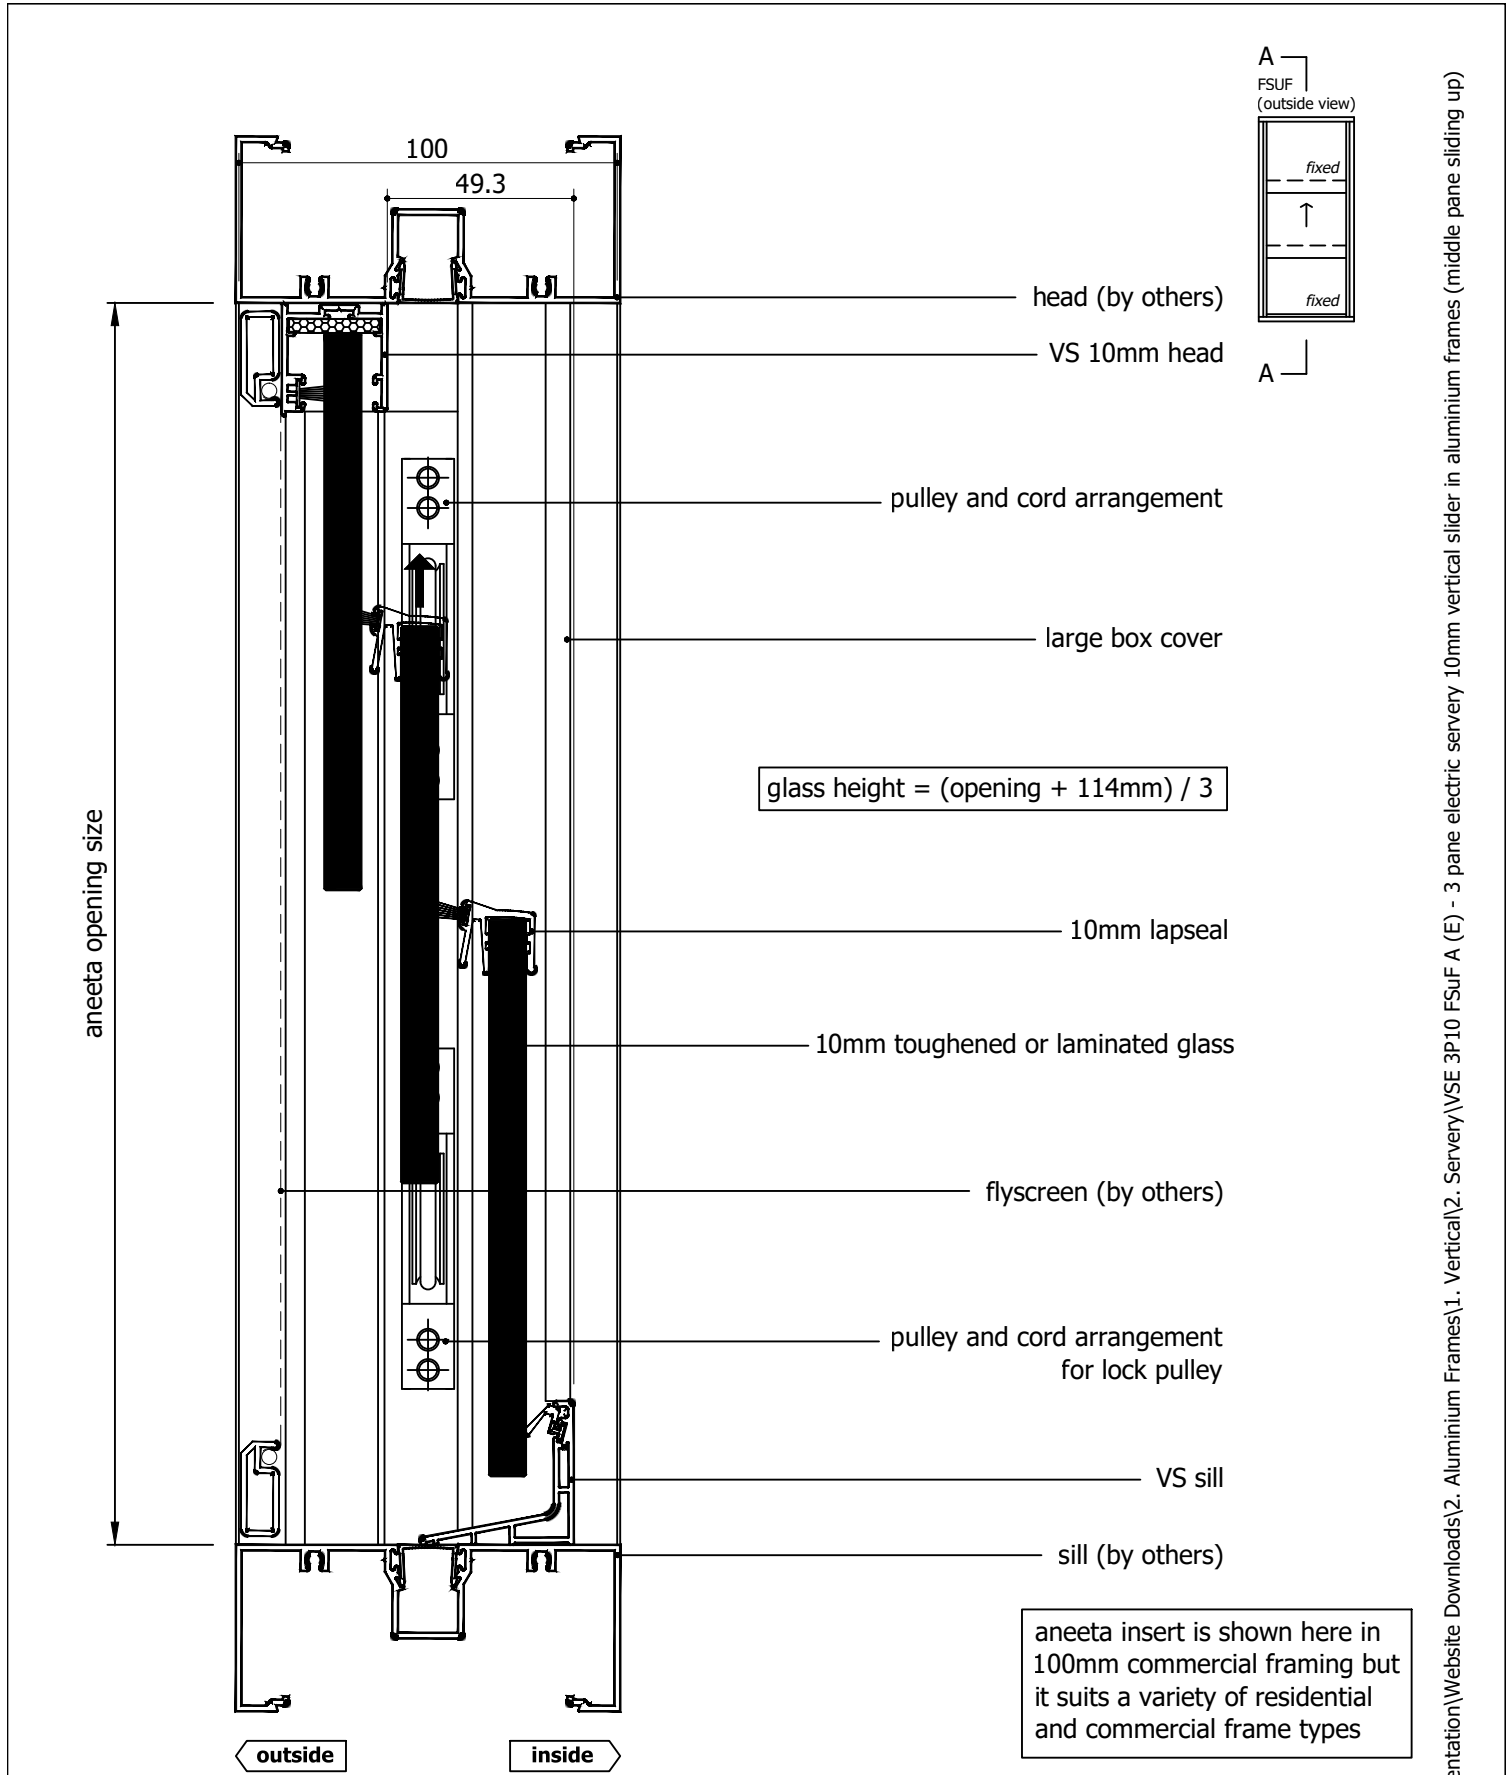

Rev	Description	Approved By	Date
E	Delete P008 and replace with P229 - VS Sill	DF	20/8/2025
D	Add sill options: VS HP Sill, No Sill, Flapseal	DF	6/8/2025
C	VS 300Pa sill adaptor changed to VS Sill	DF	Sep2024
B	Changed layout & title, update large box	SE	Apr2024
A	Original Issue	DF	Mar2024

Proprietary and confidential

The information contained in this drawing is the sole property of Aneeta Australia. Any reproduction in part or as a whole, without the written permission of Aneeta Australia is prohibited.

Title:
3 pane electric servery 10mm vertical slider in aluminium frames FSuF (large box) with VS Sill
vertical section A-A

aneeta

949 Stud Road, Rowville VIC 3178, ABN 80 062 883 729

Drwn:D.F

Chk:S.S

Date: Mar 2024

Scale: 1:2@A4

Material:
in Aluminium Frame

Finish:


Die/Part:

Dwg No: VSE 3P10 FSUF A


Sheet 2 of 6

Revision: E


M:\Documentation\Website Downloads\2. Aluminium Frames\1. Vertical\2. Servery\VSE 3P10 FSuF A (E) - 3 pane electric servery 10mm vertical slider in aluminium frames (middle pane sliding up) FSUF.dwg

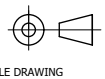


IF IN DOUBT ASK - DO NOT SCALE DRAWING

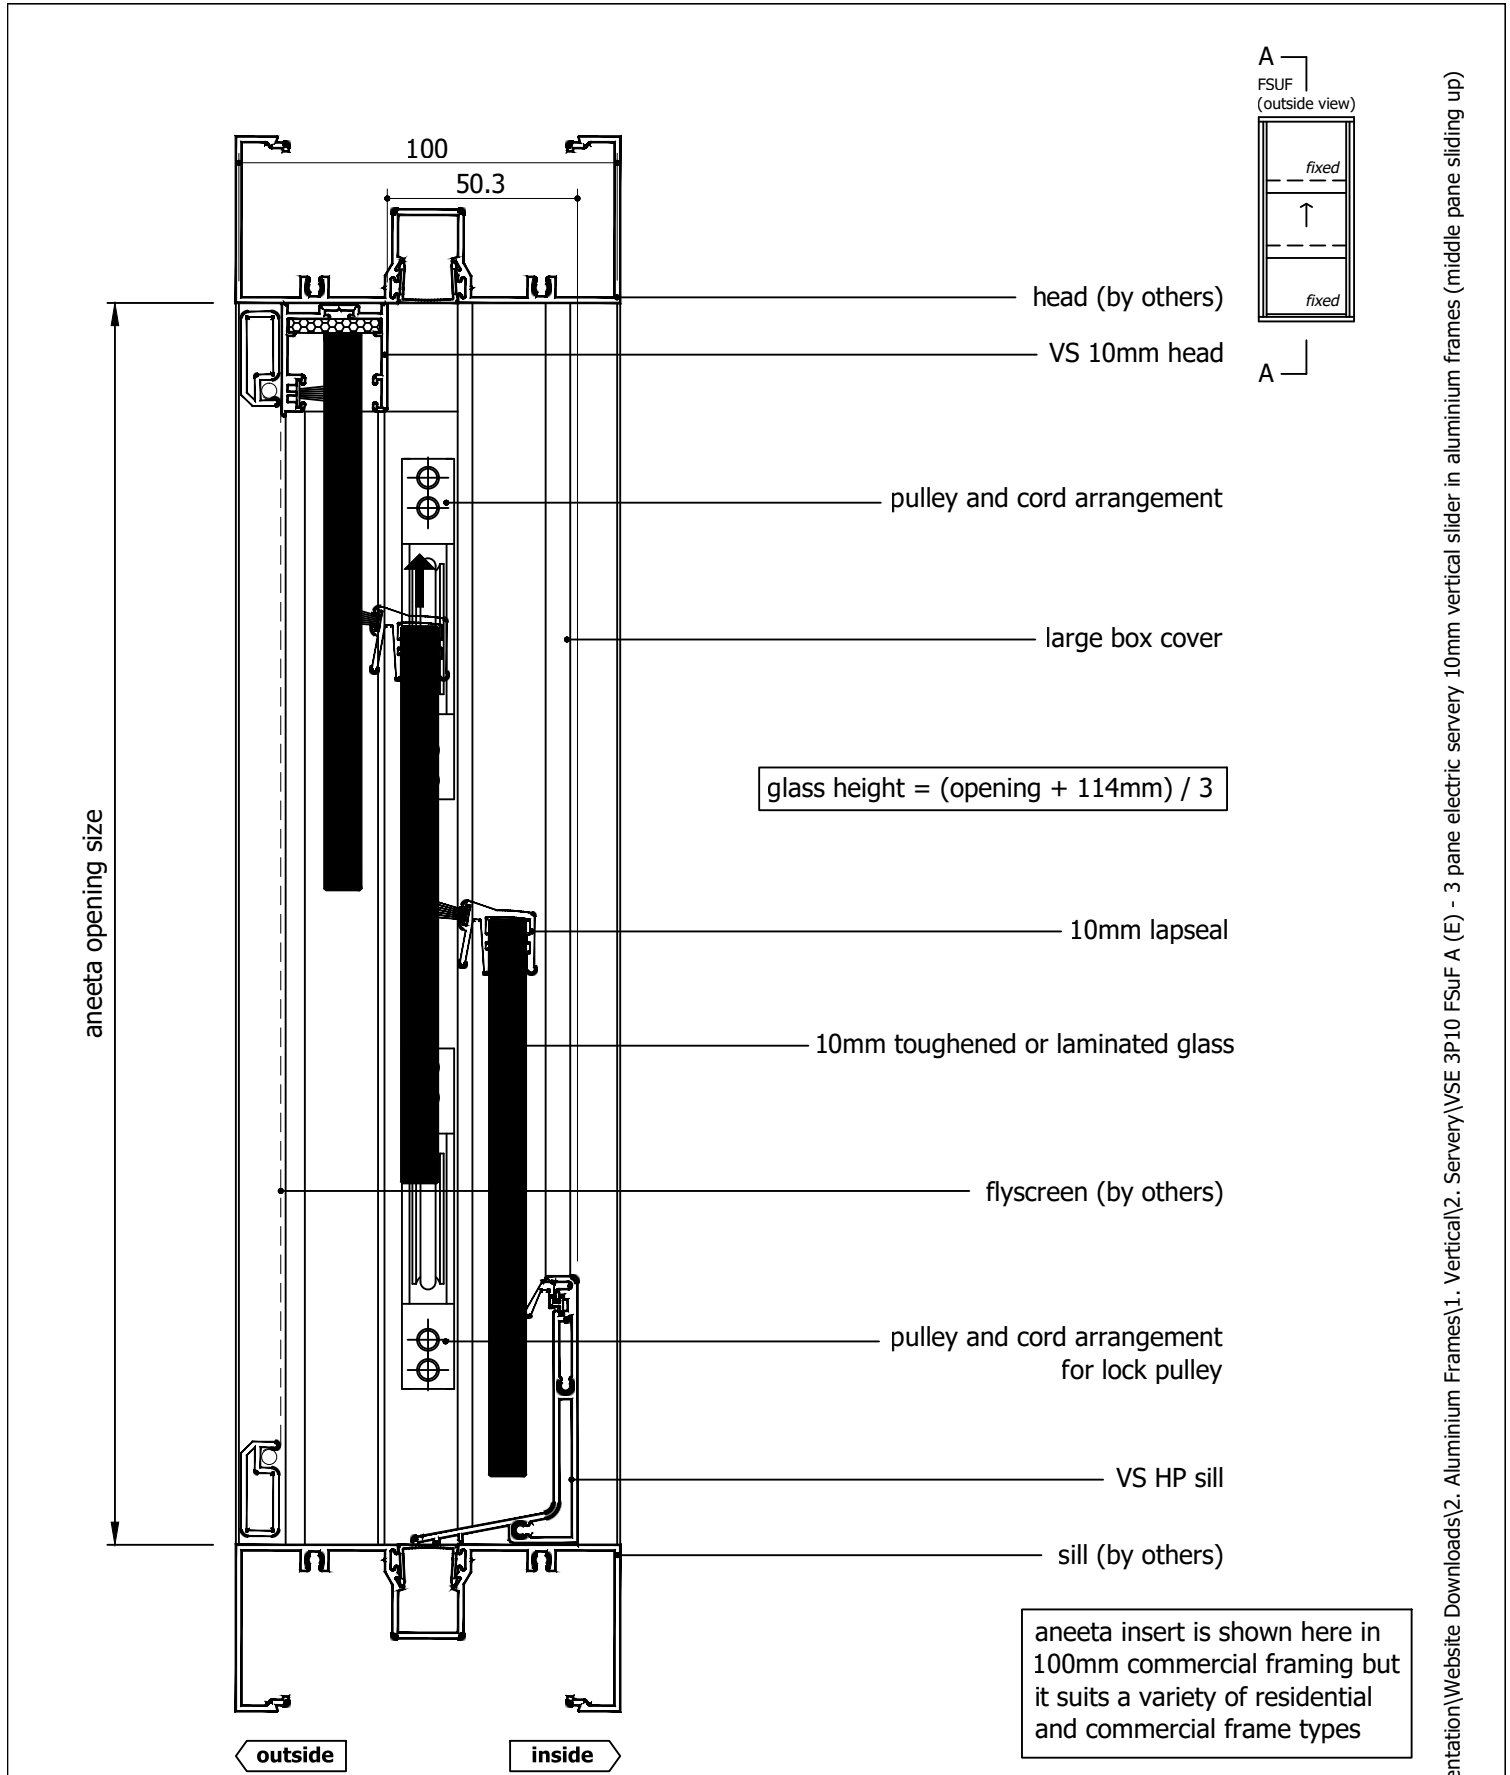

Rev	Description	Approved By	Date
E	Delete P008 and replace with P229 - VS Sill	DF	20/8/2025
D	Add sill options: VS HP Sill, No Sill, Flapseal	DF	6/8/2025
C	VS 300Pa sill adaptor changed to VS Sill	DF	Sep2024
B	Changed layout & title, update large box	SE	Apr2024
A	Original Issue	DF	Mar2024

<div>Proprietary and confidential</div> <div>The information contained in this drawing is the sole property of Aneeta Australia. Any reproduction in part or as a whole, without the written permission of Aneeta Australia is prohibited.</div>	Title: 3 pane electric servery 10mm vertical slider in aluminium frames FSuF (large box) with VS HP sill vertical section A-A				<div> 949 Stud Road, Rowville VIC 3178, ABN 80 062 883 729</div>	Material: in Aluminium Frame		
						Finish:		
						Die/Part:		
						Dwg No: VSE 3P10 FSUF A		
Drwn:D.F	Chk:S.S	Date: Mar 2024	Scale: 1:2@A4	Sheet 3 of 6	Revision: E			

M:\Documentation\Website Downloads\2. Aluminium Frames\1. Vertical\2. Servery\VSE 3P10 FSuF A (E) - 3 pane electric servery 10mm vertical slider in aluminium frames (middle pane sliding up) FSUF.dwg

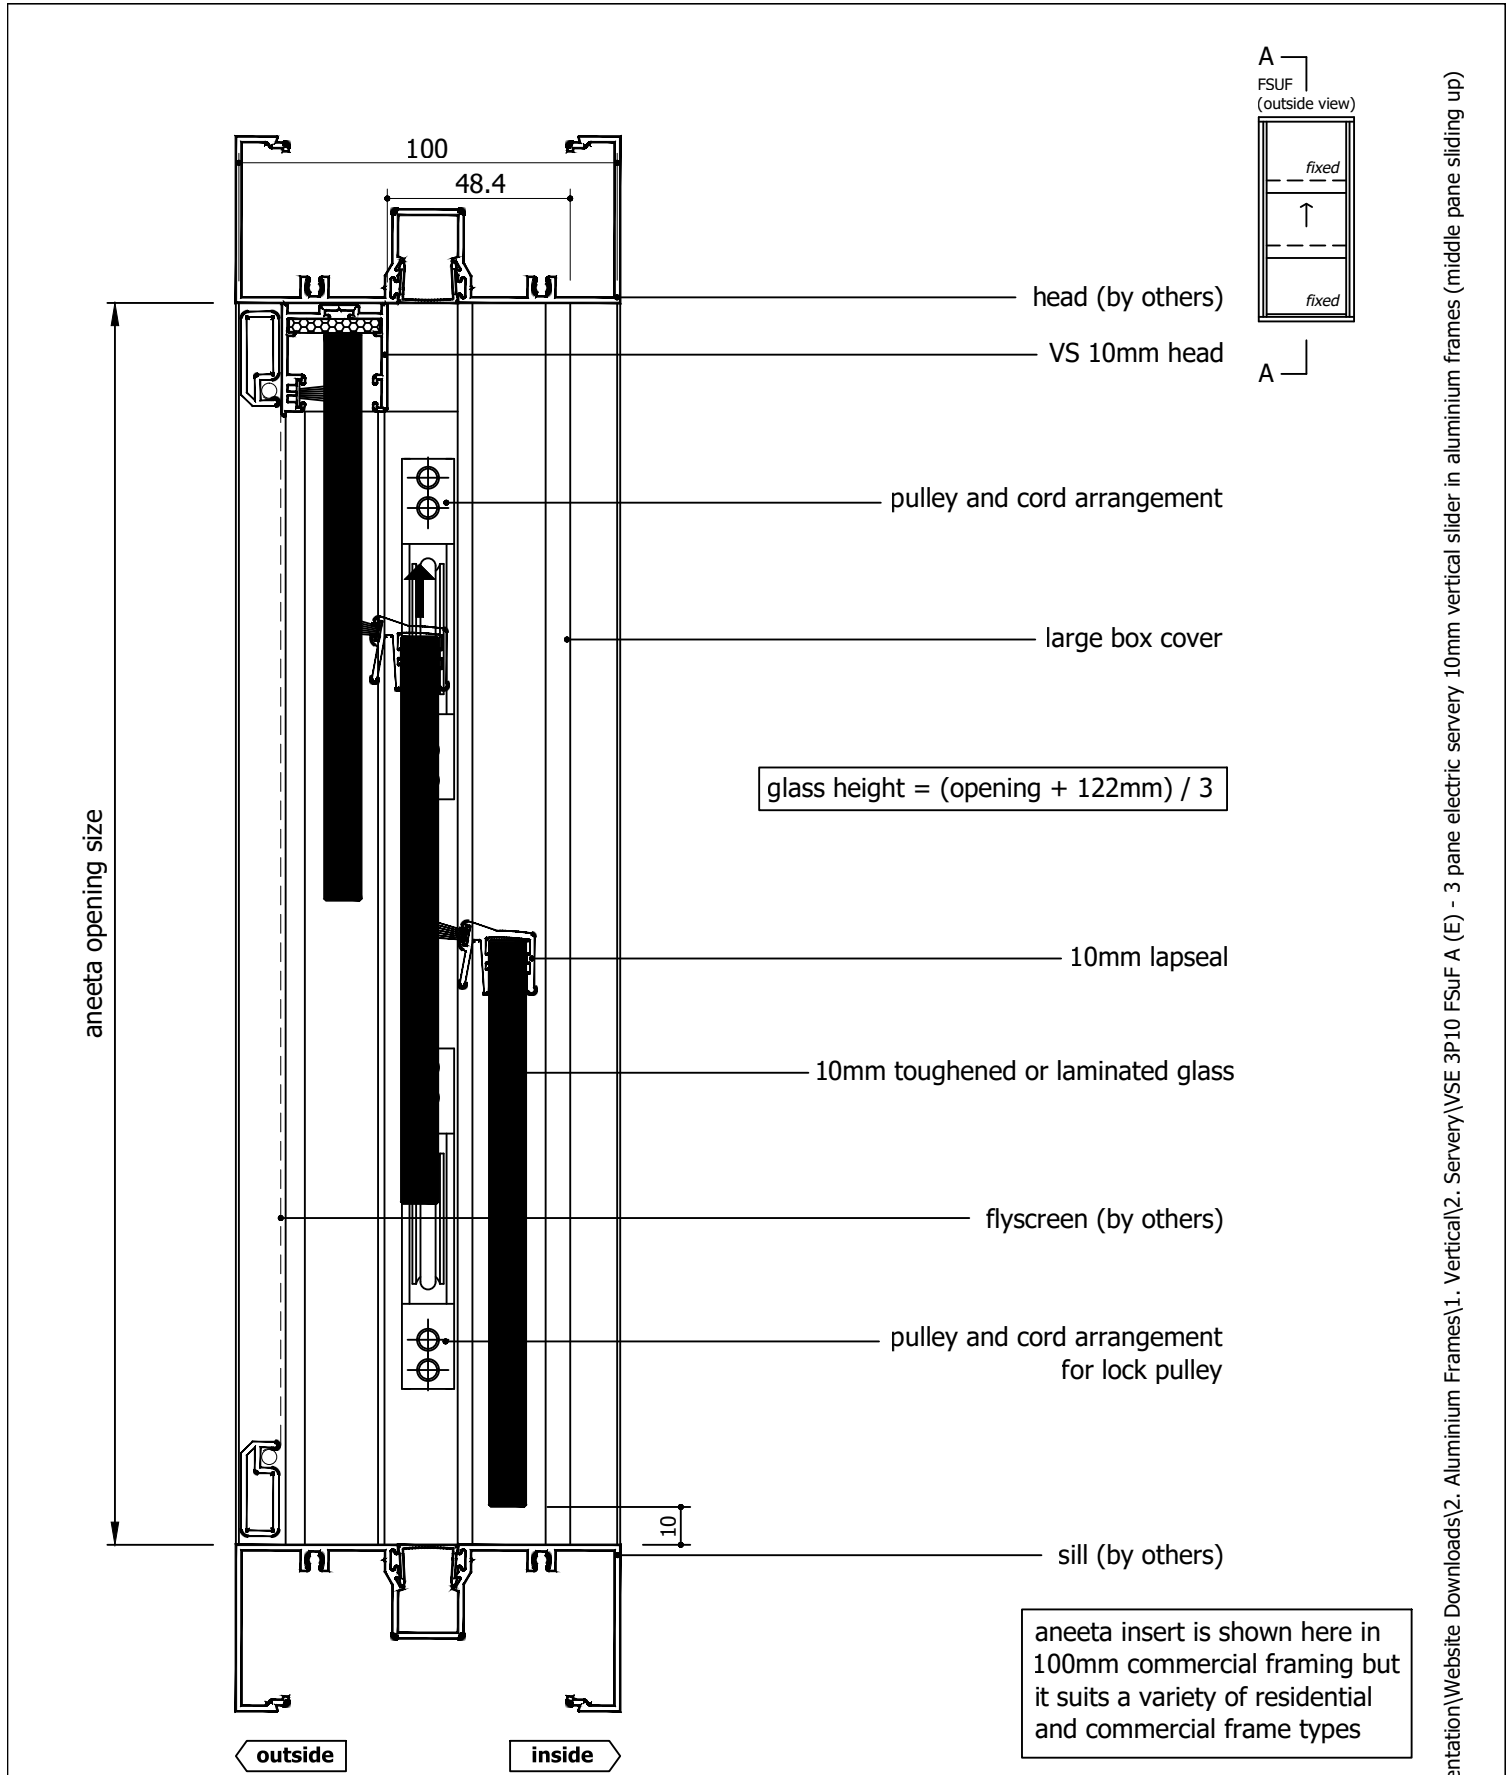


Rev	Description	Approved By	Date
E	Delete P008 and replace with P229 - VS Sill	DF	20/8/2025
D	Add sill options: VS HP Sill, No Sill, Flapseal	DF	6/8/2025
C	VS 300Pa sill adaptor changed to VS Sill	DF	Sep2024
B	Changed layout & title, update large box	SE	Apr2024
A	Original Issue	DF	Mar2024

Proprietary and confidential

The information contained in this drawing is the sole property of Aneeta Australia. Any reproduction in part or as a whole, without the written permission of Aneeta Australia is prohibited.

Title:
3 pane electric servery 10mm vertical slider in aluminium frames FSuF (large box) with no sill adaptor vertical section A-A


949 Stud Road, Rowville VIC 3178, ABN 80 062 883 729

Drwn:D.F Chk:S.S Date: Mar 2024 Scale: 1:2@A4 Sheet 4 of 6 Revision: E


Material: in Aluminium Frame

Finish:


Die/Part:

Dwg No: VSE 3P10 FSUF A

M:\Documentation\Website Downloads\2. Aluminium Frames\1. Vertical\2. Servery\VSE 3P10 FSuF A (E) - 3 pane electric servery 10mm vertical slider in aluminium frames (middle pane sliding up) FSUF.dwg

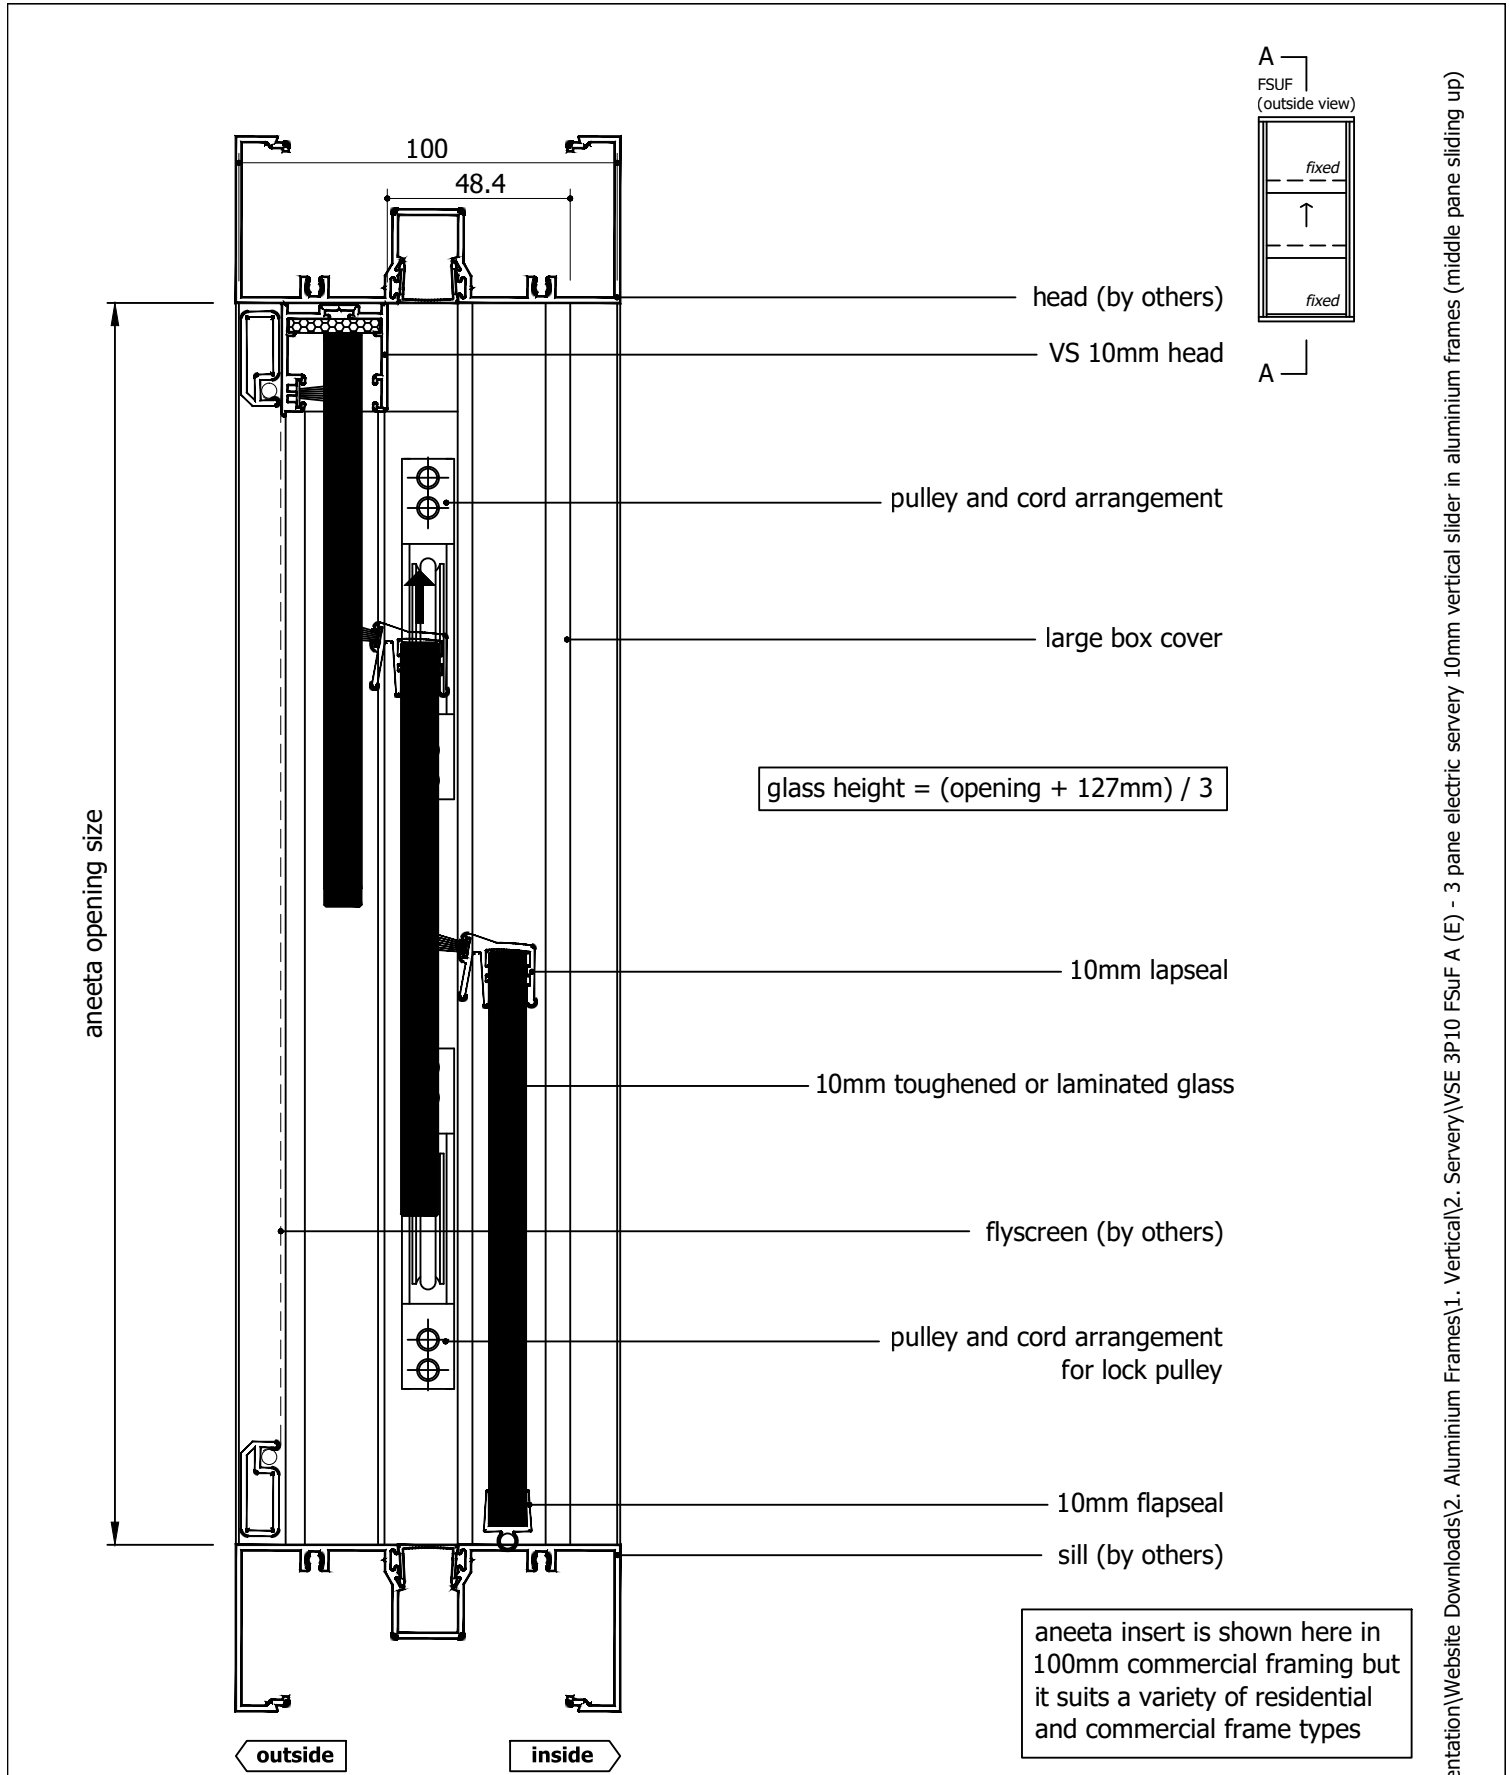

Rev	Description	Approved	
		By	Date
E	Delete P008 and replace with P229 - VS Sill	DF	20/8/2025
D	Add sill options: VS HP Sill, No Sill, Flapseal	DF	6/8/2025
C	VS 300Pa sill adaptor changed to VS Sill	DF	Sep2024
B	Changed layout & title, update large box	SE	Apr2024
A	Original Issue	DF	Mar2024

<div>Proprietary and confidential</div> <div>The information contained in this drawing is the sole property of Aneeta Australia. Any reproduction in part or as a whole, without the written permission of Aneeta Australia is prohibited.</div>	Title: 3 pane electric servery 10mm vertical slider in aluminium frames FSuF (large box) with 10mm flapseal vertical section A-A				<div> 949 Stud Road, Rowville VIC 3178, ABN 80 062 883 729</div>	Material: in Aluminium Frame		
						Finish:		
						Die/Part:		
						Dwg No: VSE 3P10 FSUF A		
	Drwn:D.F					Revision: E		
Chk: S.S		Date: Mar 2024	Scale: 1:2@A4	Sheet 5 of 6				

M:\Documentation\Website Downloads\2. Aluminium Frames\1. Vertical\2. Servery\VSE 3P10 FSuF A (E) - 3 pane electric servery 10mm vertical slider in aluminium frames (middle pane sliding up) FSUF.dwg



IF IN DOUBT ASK - DO NOT SCALE DRAWING

glass width = opening - 130mm

aneeta opening size

lock pulley kit and cord arrangement

actuator set

flyscreen (optional by others)

10mm combination tee

top fixed pane

bottom fixed pane

middle sliding up pane

aluminium cover


pulley and cord arrangement for lock pulley

100 x 45mm large box containing actuator set

flush filler (by others)

jamb (by others)

FSUF
(outside view)

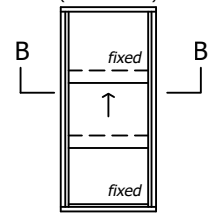


outside

100

inside

Rev	Description	Approved By	Date
E	Delete P008 and replace with P229 - VS Sill	DF	20/8/2025
D	Add sill options: VS HP Sill, No Sill, Flapseal	DF	6/8/2025
C	VS 300Pa sill adaptor changed to VS Sill	DF	Sep2024
B	Changed layout & title, update large box	SE	Apr2024
A	Original Issue	DF	Mar2024

<div>Proprietary and confidential</div> <div>The information contained in this drawing is the sole property of Aneeta Australia. Any reproduction in part or as a whole, without the written permission of Aneeta Australia is prohibited.</div>	<div>Title: 3 pane electric servery 10mm vertical slider in aluminium frames FSuF (large box) horizontal section B-B</div>				<div> 949 Stud Road, Rowville VIC 3178, ABN 80 062 883 729</div>	Material: in Aluminium Frame	
						Finish:	
						Die/Part:	
						Dwg No: VSE 3P10 FSUF A	
	Drwn:D.F	Chk:S.S	Date: Mar 2024	Scale: 1:1@A4	Sheet 6 of 6	Revision: E	

M:\Documentation\Website Downloads\2. Aluminium Frames\1. Vertical\2. Servery\VSE 3P10 FSUF A (E) - 3 pane electric servery 10mm vertical slider in aluminium frames (middle pane sliding up) FSUF.dwg



IF IN DOUBT ASK - DO NOT SCALE DRAWING