


Table of Contents

Page	View	Sill Type
2	Vertical Section	VS Sill
3	Vertical Section	VS HP Sill
4	Vertical Section	None
5	Horizontal Section	-

Rev	Description	Approved	
		By	Date
G	Description for 16mm IGU units makeup updated	DF	05/01/2024
F	Delete P008 and replace with P229 - VS Sill	DF	20/8/2025
E	Add sill options: VS HP Sill, No Sill	DF	7/8/2025
D	Description for 16mm Clearstep IGU makeup added	DF	Jul2025
C	VS 300Pa sill adaptor changed to VS Sill	DF	Sep2024
B	Changed layout & title, update large box	SE	Apr2024
A	Original Issue	DF	Mar2024


<div>Proprietary and confidential</div> <div>The information contained in this drawing is the sole property of Aneeta Australia. Any reproduction in part or as a whole, without the written permission of Aneeta Australia is prohibited.</div>	<div>Title: 3 pane electric servery 16mm double glazed CLEARSTEP vertical slider in aluminium frames FSdF (large box)</div>			<div><div>949 Stud Road, Rowville VIC 3178, ABN 80 062 883 729</div></div>		Material:	in Aluminium Frame
						Finish:	
						Die/Part:	
						Dwg No:	VSE 3P16C FSdF A
Drwn:D.F	Chk:S.S	Date: Mar 2024	Scale:NTS@A4	Sheet 1 of 5	Revision:	G	



IF IN DOUBT ASK - DO NOT SCALE DRAWING

M:\Documentation\Website Downloads\2. Aluminium Frames\1. Vertical\2. Servery\VSE 3P16C FSdF A (G) - 3 pane electric servery 16mm double glazed CLEARSTEP vertical slider in aluminium frames (middle pane sliding down) FSdF.dwg

aneeta opening size

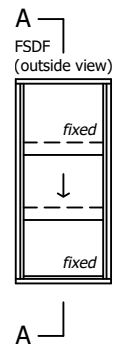


glass height = (opening + 112mm) / 3  
Note: top panes are stepped units,  
difference is 58mm, gives 70mm lap

double glazed sealed units  
with 6/6/4 IGU configuration,  
with optional gas fill i.e. argon

VS sill  
16mm glass edge U cap

aneeta insert is shown here in  
100mm commercial framing but  
it suits a variety of residential  
and commercial frame types

Rev	Description	Approved By	Date
G	Description for 16mm IGU units makeup updated	DF	05/01/2024
F	Delete P008 and replace with P229 - VS Sill	DF	20/8/2025
E	Add sill options: VS HP Sill, No Sill	DF	7/8/2025
D	Description for 16mm Clearstep IGU makeup added	DF	Jul2025
C	VS 300Pa sill adaptor changed to VS Sill	DF	Sep2024
B	Changed layout & title, update large box	SE	Apr2024
A	Original Issue	DF	Mar2024



Proprietary and confidential  The information contained in this drawing is the sole property of Aneeta Australia. Any reproduction in part or as a whole, without the written permission of Aneeta Australia is prohibited.		Title: 3 pane electric servery 16mm double glazed CLEARSTEP vertical slider in aluminium frames FSdF (large box) with VS sill vertical section A-A		 949 Stud Road, Rowville VIC 3178, ABN 80 062 883 729		Material: in Aluminium Frame	
Drwn:D.F		Chk: S.S		Date: Mar 2024		Scale: 1:2@A4	
Sheet 2 of 5		Revision: G		Dwg No: VSE 3P16C FSdF A		Finish:	
						Die/Part:	

M:\Documentation\Website Downloads\2. Aluminium Frames\1. Vertical\2. Servery\VSE 3P16C FSdF A (G) - 3 pane electric servery 16mm double glazed CLEARSTEP vertical slider in aluminium frames (middle pane sliding down) FSdF.dwg



IF IN DOUBT ASK - DO NOT SCALE DRAWING

aneeta opening size

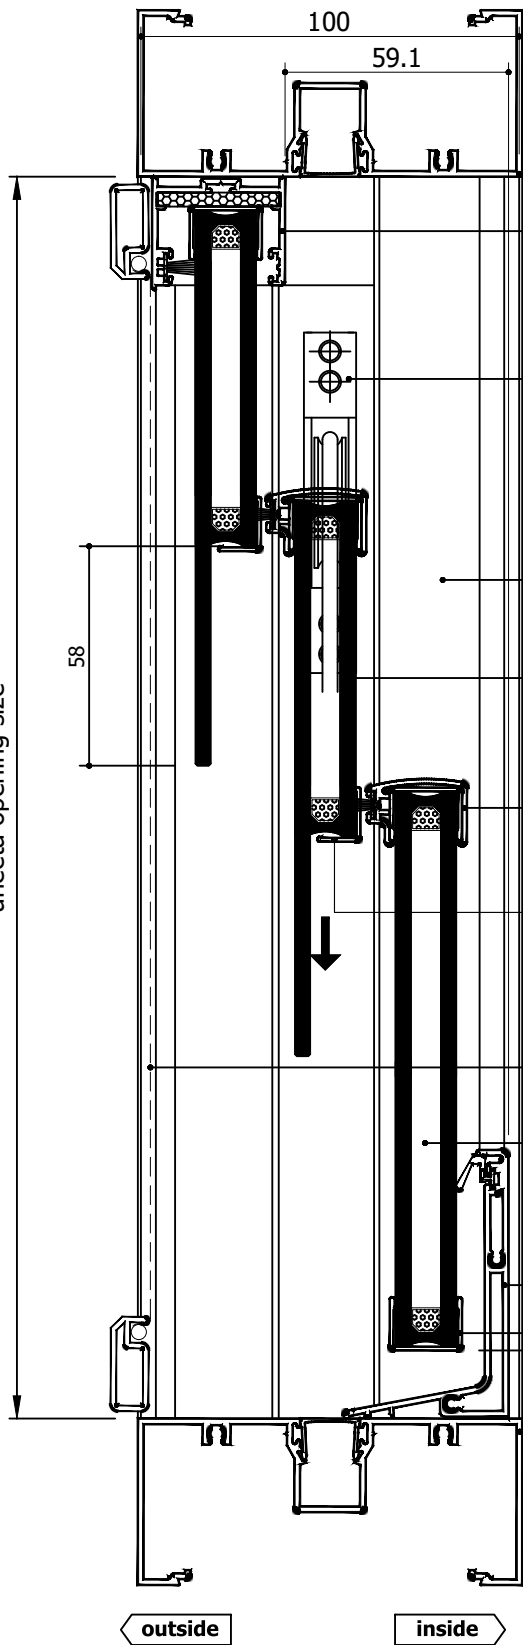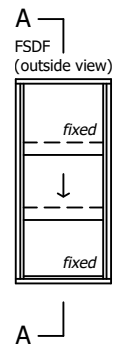


glass height = (opening + 112mm) / 3  
Note: top panes are stepped units,  
difference is 58mm, gives 70mm lap

double glazed sealed units  
with 6/6/4 IGU configuration,  
with optional gas fill i.e. argon


VS HP sill  
16mm glass edge U cap

aneeta insert is shown here in  
100mm commercial framing but  
it suits a variety of residential  
and commercial frame types

Rev	Description	Approved By	Date
G	Description for 16mm IGU units makeup updated	DF	05/01/2024
F	Delete P008 and replace with P229 - VS Sill	DF	20/8/2025
E	Add sill options: VS HP Sill, No Sill	DF	7/8/2025
D	Description for 16mm Clearstep IGU makeup added	DF	Jul2025
C	VS 300Pa sill adaptor changed to VS Sill	DF	Sep2024
B	Changed layout & title, update large box	SE	Apr2024
A	Original Issue	DF	Mar2024


Proprietary and confidential  The information contained in this drawing is the sole property of Aneeta Australia. Any reproduction in part or as a whole, without the written permission of Aneeta Australia is prohibited.		Title: 3 pane electric servery 16mm double glazed CLEARSTEP vertical slider in aluminium frames FSdF (large box) with VS HP sill vertical section A-A		 949 Stud Road, Rowville VIC 3178, ABN 80 062 883 729		Material: in Aluminium Frame	
Drwn:D.F		Chk:S.S		Date: Mar 2024		Scale: 1:2@A4	
Sheet 3 of 5		Revision: G		Dwg No: VSE 3P16C FSdF A		Finish:	
						Die/Part:	

M:\Documentation\Website Downloads\2. Aluminium Frames\2. Servery\VSE 3P16C FSdF A (G) - 3 pane electric servery 16mm double glazed CLEARSTEP vertical slider in aluminium frames (middle pane sliding down) FSdF.dwg

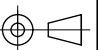

IF IN DOUBT ASK - DO NOT SCALE DRAWING

aneeta opening size

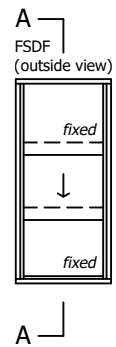

head (by others)

VS 16mm head

pulley and cord arrangement

glass height = (opening + 120mm) / 3  
Note: top panes are stepped units,  
difference is 58mm, gives 70mm lap

large box cover

double glazed sealed units  
featuring Clearstep with 6/6/4  
IGU configuration, with  
optional gas fill i.e. argon

16mm lapseal

16mm glass edge L cap

flyscreen (by others)

double glazed sealed units  
with 6/6/4 IGU configuration,  
with optional gas fill i.e. argon

16mm glass edge U cap


sill (by others)

aneeta insert is shown here in  
100mm commercial framing but  
it suits a variety of residential  
and commercial frame types

outside

inside

Rev	Description	Approved By	Date
G	Description for 16mm IGU units makeup updated	DF	05/01/2024
F	Delete P008 and replace with P229 - VS Sill	DF	20/8/2025
E	Add sill options: VS HP Sill, No Sill	DF	7/8/2025
D	Description for 16mm Clearstep IGU makeup added	DF	Jul2025
C	VS 300Pa sill adaptor changed to VS Sill	DF	Sep2024
B	Changed layout & title, update large box	SE	Apr2024
A	Original Issue	DF	Mar2024
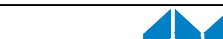
<div>Proprietary and confidential</div> <div>The information contained in this drawing is the sole property of Aneeta Australia. Any reproduction in part or as a whole, without the written permission of Aneeta Australia is prohibited.</div>	Title: 3 pane electric servery 16mm double glazed CLEARSTEP vertical slider in aluminium frames FSdF (large box) with no sill adaptor vertical section A-A				<div> 949 Stud Road, Rowville VIC 3178, ABN 80 062 883 729</div>	Material: in Aluminium Frame	
						Finish:	
						Die/Part:	
						Dwg No: VSE 3P16C FSdF A	
Drwn:D.F	Chk:S.S	Date: Mar 2024	Scale: 1:2@A4	Sheet 4 of 5	Revision: G		

M:\Documentation\Website Downloads\2. Aluminium Frames\1. Vertical\2. Servery\VSE 3P16C FSdF A (G) - 3 pane electric servery 16mm double glazed CLEARSTEP vertical slider in aluminium frames (middle pane sliding down) FSdF.dwg

glass width = opening - 130mm

aneeta opening size

actuator pulley kit and cord arrangement

flyscreen (optional by others)

16mm combination tee

top fixed pane

bottom fixed pane

middle sliding down pane

aluminium cover


actuator set

100 x 45mm large box containing actuator set

flush filler (by others)

jamb (by others)

FSdF  
(outside view)

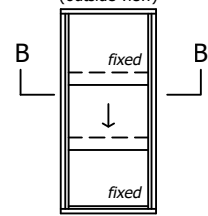

outside

100

inside

Rev	Description	Approved By	Date
G	Description for 16mm IGU units makeup updated	DF	05/01/2024
F	Delete P008 and replace with P229 - VS Sill	DF	20/8/2025
E	Add sill options: VS HP Sill, No Sill	DF	7/8/2025
D	Description for 16mm Clearstep IGU makeup added	DF	Jul2025
C	VS 300Pa sill adaptor changed to VS Sill	DF	Sep2024
B	Changed layout & title, update large box	SE	Apr2024
A	Original Issue	DF	Mar2024

Proprietary and confidential  The information contained in this drawing is the sole property of Aneeta Australia. Any reproduction in part or as a whole, without the written permission of Aneeta Australia is prohibited.		Title: 3 pane electric servery 16mm double glazed CLEARSTEP vertical slider in aluminium frames FSdF (large box) horizontal section B-B	
Drwn:D.F	Chk:S.S	Date: Mar 2024	Scale: 1:1@A4




949 Stud Road, Rowville VIC 3178, ABN 80 062 883 729

Sheet 5 of 5

Revision: G

Material:	in Aluminium Frame
Finish:	
Die/Part:	
Dwg No:	VSE 3P16C FSdF A

M:\Documentation\Website Downloads\2. Aluminium Frames\1. Vertical\2. Servery\VSE 3P16C FSdF A (G) - 3 pane electric servery 16mm double glazed CLEARSTEP vertical slider in aluminium frames (middle pane sliding down) FSdF.dwg

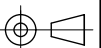

IF IN DOUBT ASK - DO NOT SCALE DRAWING