


Table of Contents

Page	View	Sill Type
2	Vertical Section	VS Sill
3	Vertical Section	VS HP Sill
4	Vertical Section	None
5	Horizontal Section	-



Rev	Description	Approved	
		By	Date
G	Description for 16mm IGU units makeup updated	DF	05/01/2025
F	Delete P008 and replace with P229 - VS Sill	DF	20/8/2025
E	Add sill options: VS HP Sill, No Sill	DF	7/8/2025
D	Description for 16mm Clearstep IGU makeup added	DF	Jul2025
C	VS 300Pa sill adaptor changed to VS Sill	DF	Sep2024
B	Changed layout & title, update large box	SE	Apr2024
A	Original Issue	DF	Mar2024

<div>Proprietary and confidential</div> <div>The information contained in this drawing is the sole property of Aneeta Australia. Any reproduction in part or as a whole, without the written permission of Aneeta Australia is prohibited.</div>	<div>Title: 3 pane electric servery 16mm double glazed CLEARSTEP vertical slider in aluminium frames FSuF (large box)</div>			<div><div>949 Stud Road, Rowville VIC 3178, ABN 80 062 883 729</div></div>		Material:	in Aluminium Frame
						Finish:	
						Die/Part:	
						Dwg No:	VSE 3P16C FSuF A
Drwn:D.F	Chk:S.S	Date: Mar 2024	Scale:NTS@A4	Sheet 1 of 5	Revision:	G	




IF IN DOUBT ASK - DO NOT SCALE DRAWING

M:\Documentation\Website Downloads\2. Aluminium Frames\1. Vertical\2. Servery\VSE 3P16C FSuF A (G) - 3 pane electric servery 16mm double glazed CLEARSTEP vertical slider in aluminium frames (middle pane sliding up) FSuF.dwg

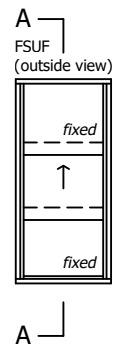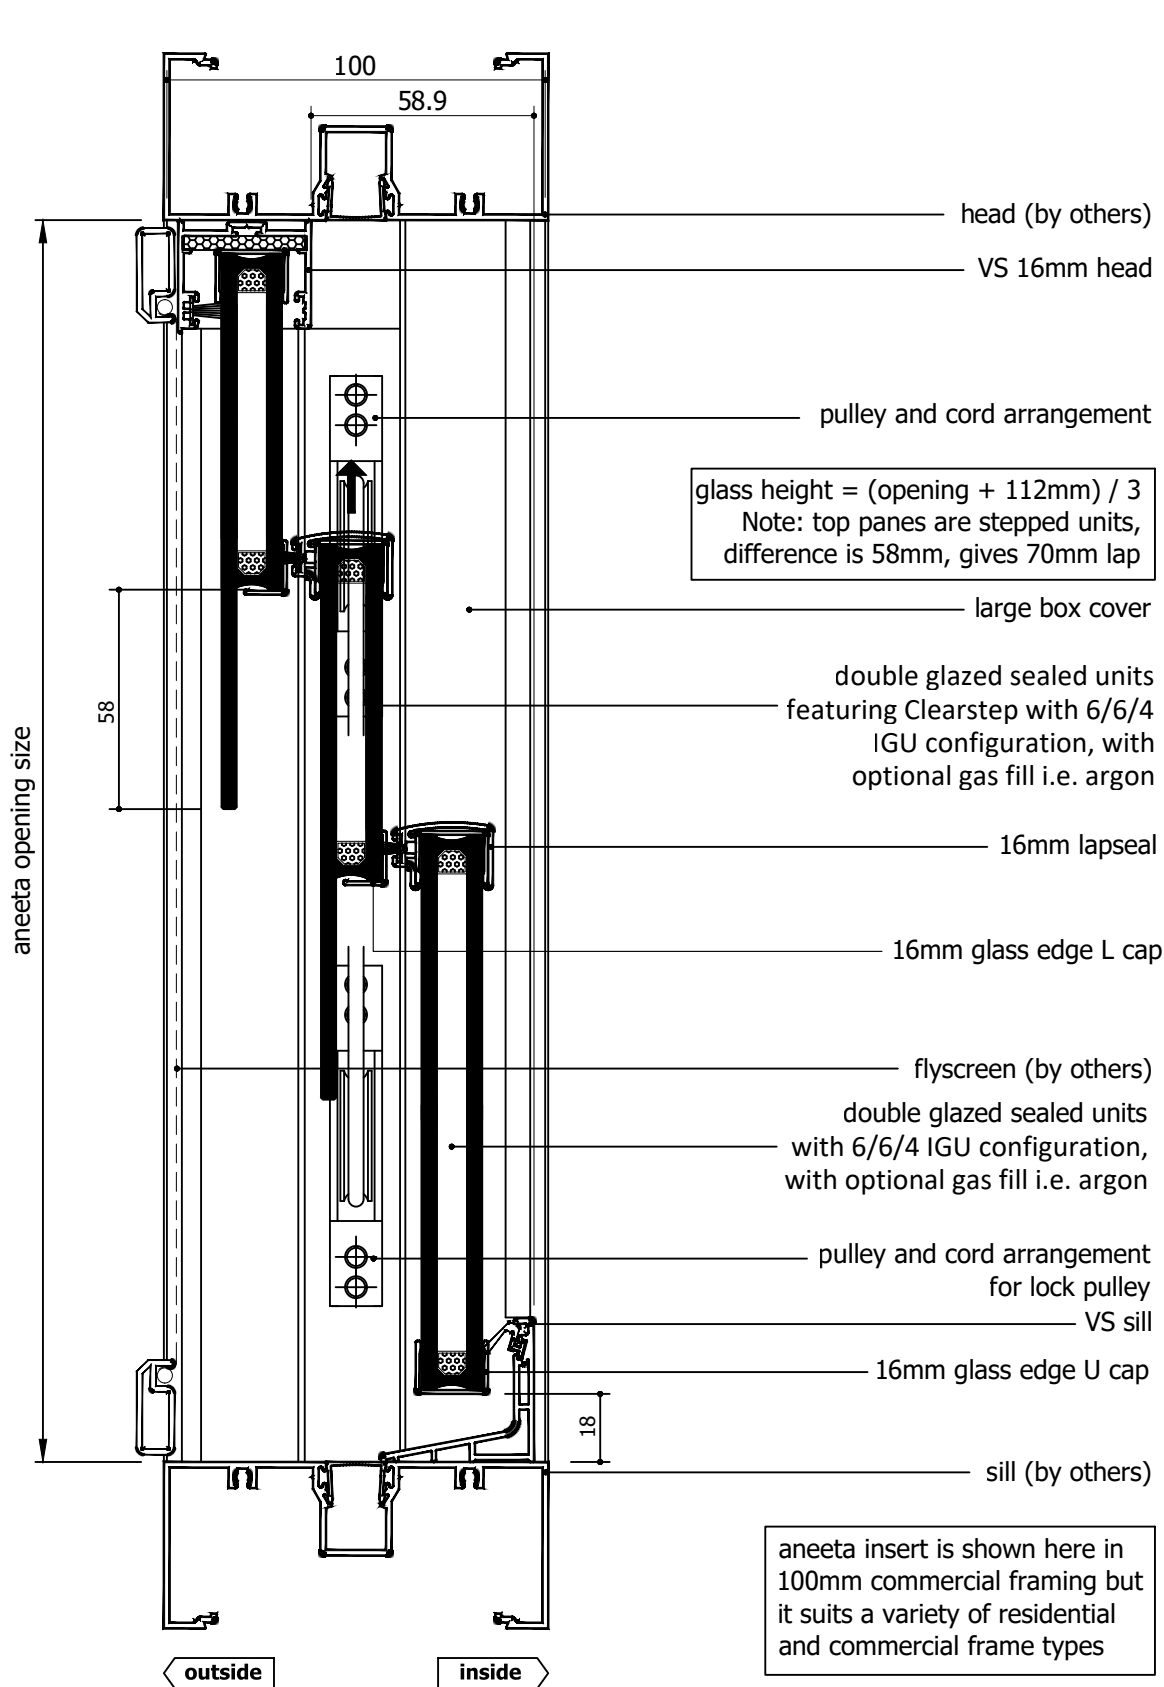


Rev	Description	Approved By	Date
G	Description for 16mm IGU units makeup updated	DF	05/01/2026
F	Delete P008 and replace with P229 - VS Sill	DF	20/8/2025
E	Add sill options: VS HP Sill, No Sill	DF	7/8/2025
D	Description for 16mm Clearstep IGU makeup added	DF	Jul2025
C	VS 300Pa sill adaptor changed to VS Sill	DF	Sep2024
B	Changed layout & title, update large box	SE	Apr2024
A	Original Issue	DF	Mar2024

<div>Proprietary and confidential</div> <div>The information contained in this drawing is the sole property of Aneeta Australia. Any reproduction in part or as a whole, without the written permission of Aneeta Australia is prohibited.</div>	Title: 3 pane electric servery 16mm double glazed CLEARSTEP vertical slider in aluminium frames FSuF (large box) with VS sill vertical section A-A				<div> 949 Stud Road, Rowville VIC 3178, ABN 80 062 883 729</div>	Material: in Aluminium Frame
						Finish:
						Die/Part:
						Dwg No: VSE 3P16C FSuF A
	Drwn:D.F	Chk:S.S	Date: Mar 2024	Scale: 1:20A4	Sheet 2 of 5	Revision: G


M:\Documentation\Website Downloads\2. Aluminium Frames\1. Vertical\2. Servery\VSE 3P16C FSuF A (G) - 3 pane electric servery 16mm double glazed CLEARSTEP vertical slider in aluminium frames (middle pane sliding up) FSuF.dwg




IF IN DOUBT ASK - DO NOT SCALE DRAWING

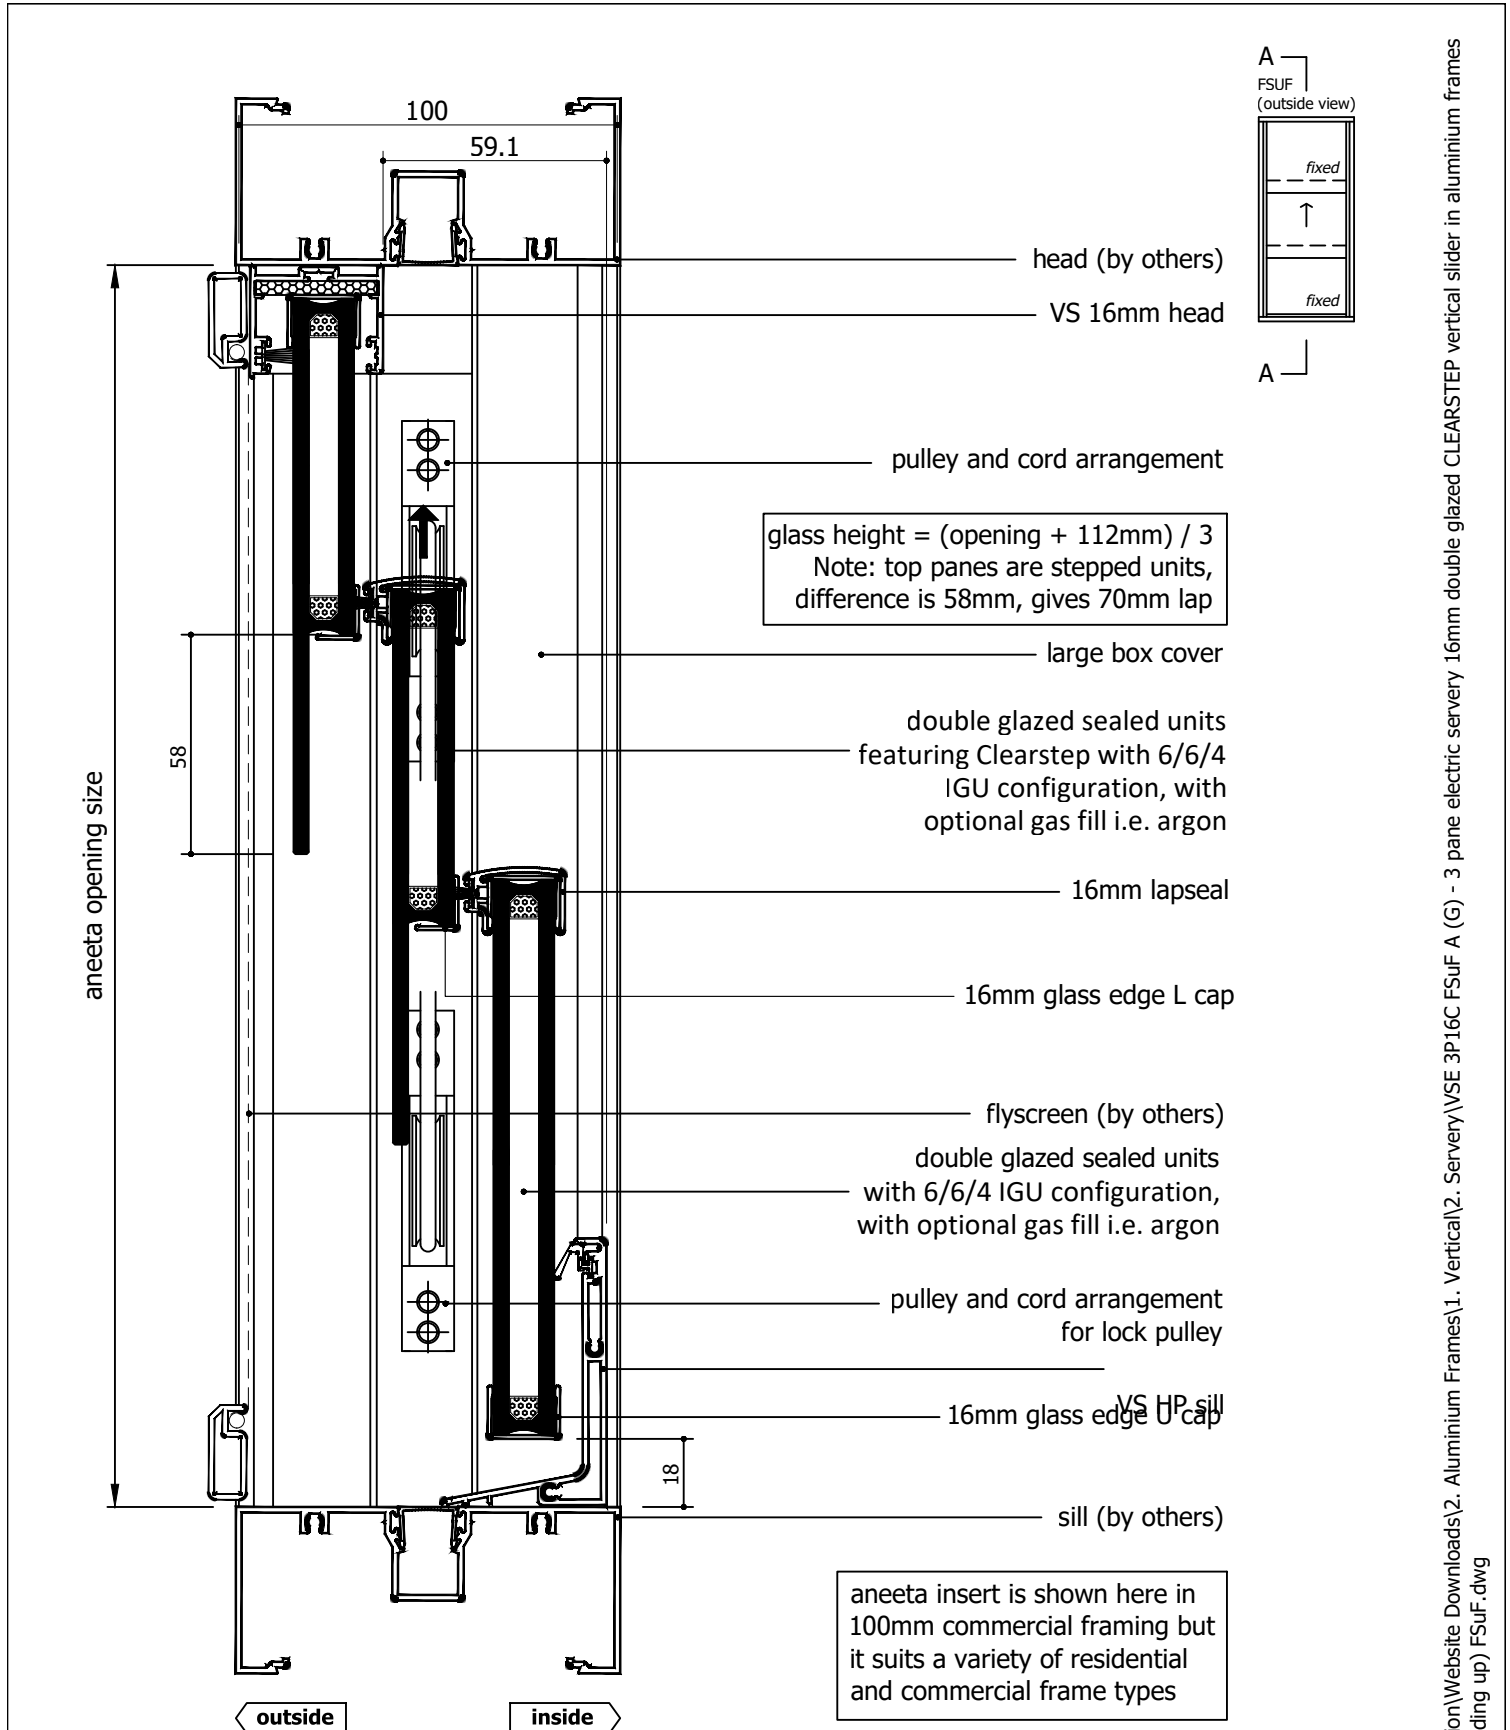

Rev	Description	Approved By	Date
G	Description for 16mm IGU units makeup updated	DF	05/01/2026
F	Delete P008 and replace with P229 - VS Sill	DF	20/8/2025
E	Add sill options: VS HP Sill, No Sill	DF	7/8/2025
D	Description for 16mm Clearstep IGU makeup added	DF	Jul2025
C	VS 300Pa sill adaptor changed to VS Sill	DF	Sep2024
B	Changed layout & title, update large box	SE	Apr2024
A	Original Issue	DF	Mar2024

<div>Proprietary and confidential</div> <div>The information contained in this drawing is the sole property of Aneeta Australia. Any reproduction in part or as a whole, without the written permission of Aneeta Australia is prohibited.</div>	Title: 3 pane electric servery 16mm double glazed CLEARSTEP vertical slider in aluminium frames FSuF (large box) with VS HP sill vertical section A-A				<div> 949 Stud Road, Rowville VIC 3178, ABN 80 062 883 729</div>	Material: in Aluminium Frame		
						Finish:		
						Die/Part:		
						Dwg No: VSE 3P16C FSuF A		
Drwn:D.F	Chk:S.S	Date: Mar 2024	Scale: 1:2@A4	Sheet 3 of 5	Revision: G			

M:\Documentation\Website Downloads\2. Aluminium Frames\1. Vertical\2. Servery\VSE 3P16C FSuF A (G) - 3 pane electric servery 16mm double glazed CLEARSTEP vertical slider in aluminium frames (middle pane sliding up) FSuF.dwg

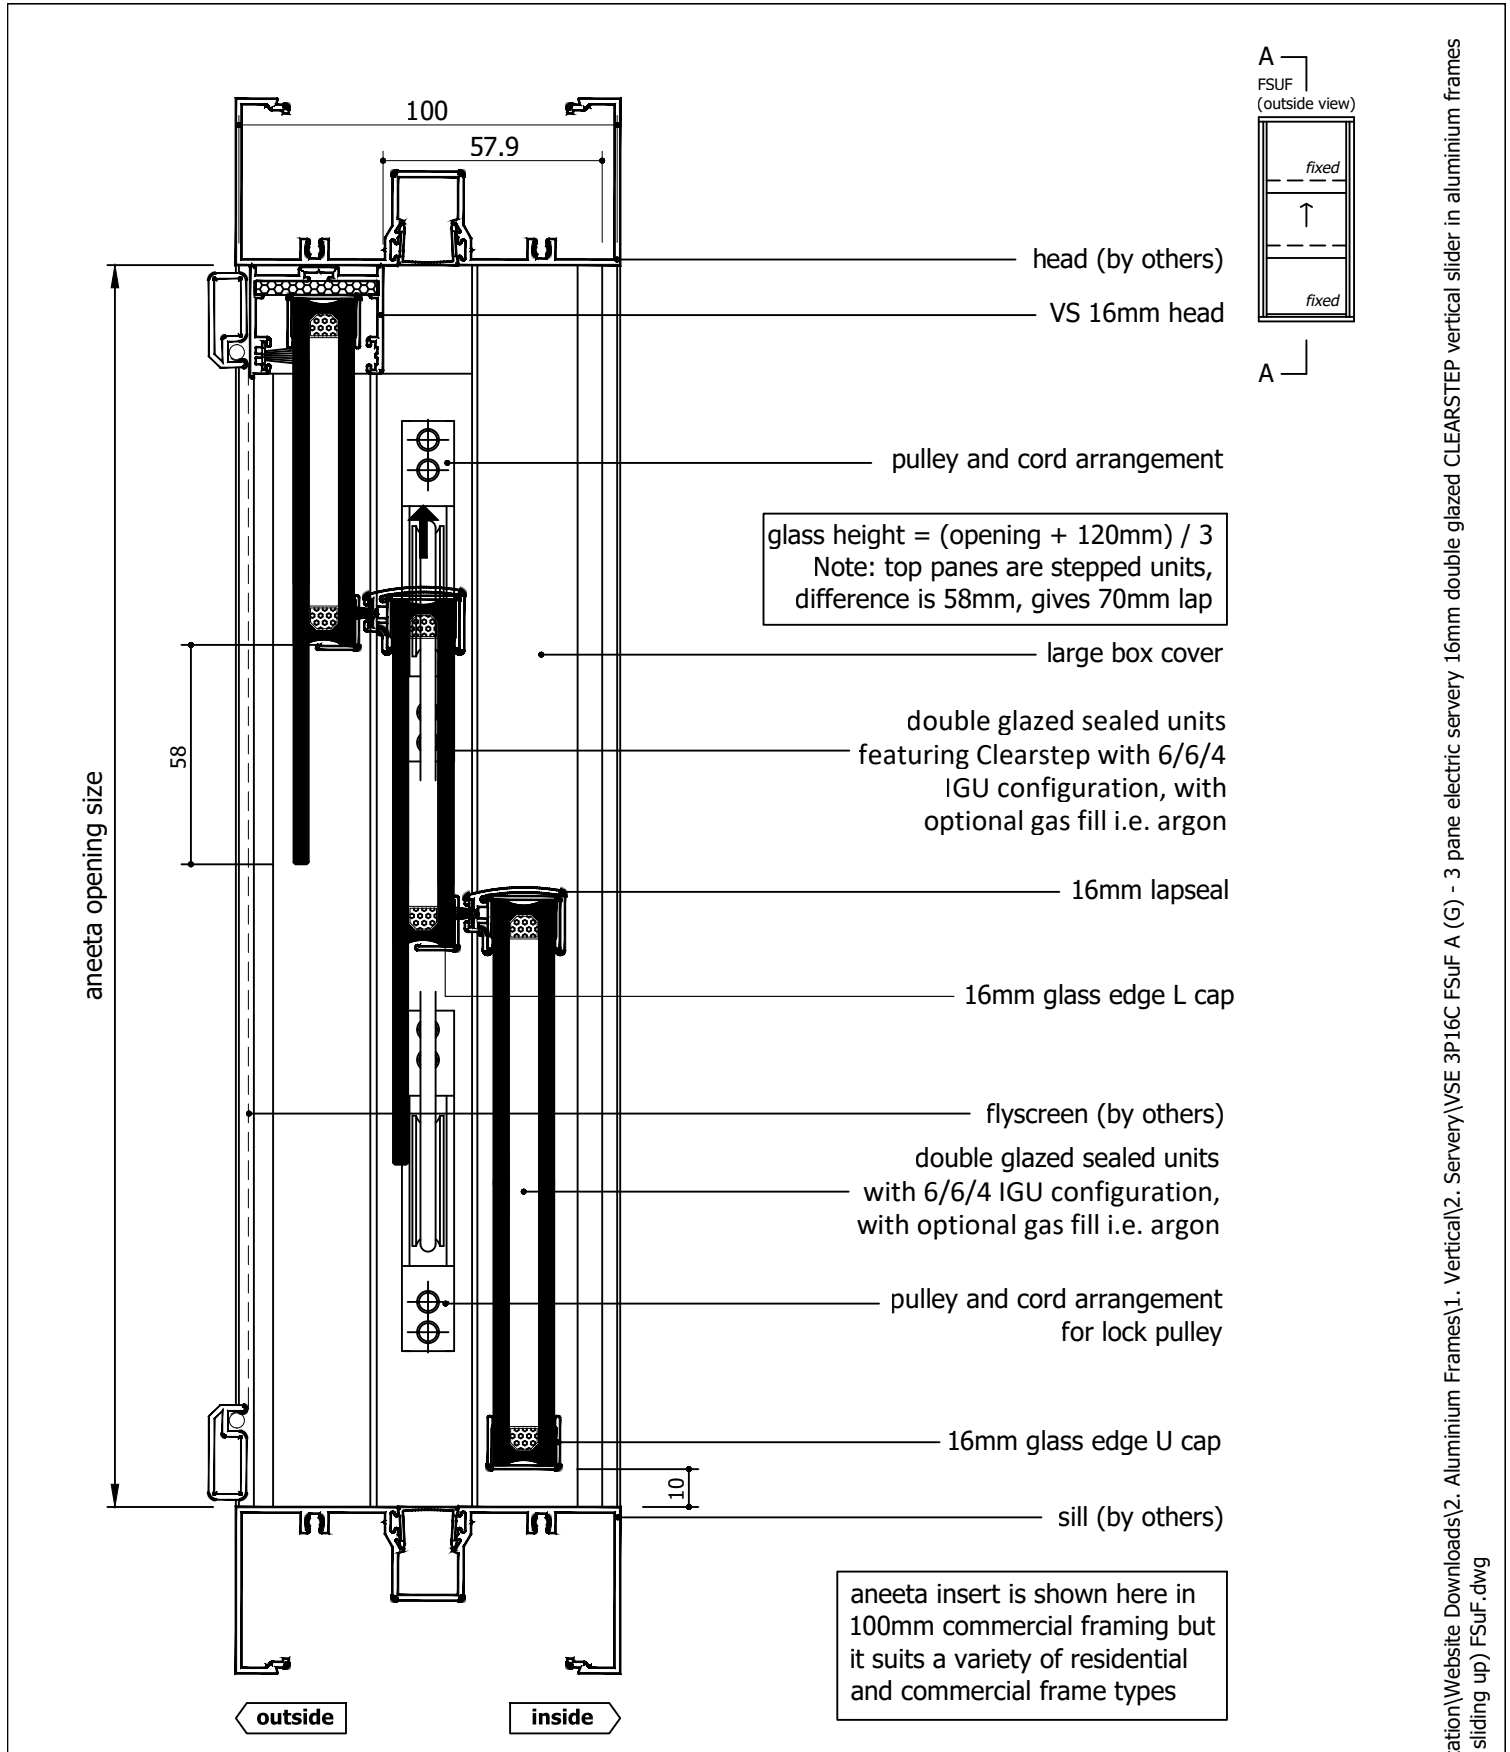


Rev	Description	Approved	
		By	Date
G	Description for 16mm IGU units makeup updated	DF	05/01/2026
F	Delete P008 and replace with P229 - VS Sill	DF	20/8/2025
E	Add sill options: VS HP Sill, No Sill	DF	7/8/2025
D	Description for 16mm Clearstep IGU makeup added	DF	Jul2025
C	VS 300Pa sill adaptor changed to VS Sill	DF	Sep2024
B	Changed layout & title, update large box	SE	Apr2024
A	Original Issue	DF	Mar2024

Proprietary and confidential

The information contained in this drawing is the sole property of Aneeta Australia. Any reproduction in part or as a whole, without the written permission of Aneeta Australia is prohibited.

Title:
3 pane electric servery 16mm double glazed
CLEARSTEP vertical slider in aluminium frames
FSuF (large box)
with no sill adaptor
vertical section A-A

Drwn:D.F Chk:S.S Date: Mar 2024 Scale: 1:20A4



949 Stud Road, Rowville VIC 3178, ABN 80 062 883 729

Material: in Aluminium Frame

Finish:

Die/Part:

Dwg No: VSE 3P16C FSuF A

Sheet 4 of 5 Revision: G

M:\Documentation\Website Downloads\2. Aluminium Frames\1. Vertical\2. Servery\VSE 3P16C FSuF A (G) - 3 pane electric servery 16mm double glazed CLEARSTEP vertical slider in aluminium frames (middle pane sliding up) FSuF.dwg

glass width = opening - 130mm

aneeta opening size

lock pulley kit and cord arrangement

actuator set

flyscreen (optional by others)

16mm combination tee

top fixed pane

bottom fixed pane

middle sliding up pane

aluminium cover


pulley and cord arrangement for lock pulley

100 x 45mm large box containing actuator set

flush filler (by others)

jamb (by others)

FSuF
(outside view)

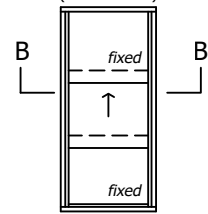

outside

100

inside

Rev	Description	Approved By	Date
G	Description for 16mm IGU units makeup updated	DF	05/01/2026
F	Delete P008 and replace with P229 - VS Sill	DF	20/8/2025
E	Add sill options: VS HP Sill, No Sill	DF	7/8/2025
D	Description for 16mm Clearstep IGU makeup added	DF	Jul2025
C	VS 300Pa sill adaptor changed to VS Sill	DF	Sep2024
B	Changed layout & title, update large box	SE	Apr2024
A	Original Issue	DF	Mar2024

Proprietary and confidential

The information contained in this drawing is the sole property of Aneeta Australia. Any reproduction in part or as a whole, without the written permission of Aneeta Australia is prohibited.

Title:
3 pane electric servery 16mm double glazed
CLEARSTEP vertical slider in aluminium frames
FSuF (large box)
horizontal section B-B



949 Stud Road, Rowville VIC 3178, ABN 80 062 883 729

Material: in Aluminium Frame


Finish:

Die/Part:

Dwg No: VSE 3P16C FSuF A

Drwn:D.F Chk:S.S Date: Mar 2024 Scale: 1:1 A4 Sheet 5 of 5 Revision: G

M:\Documentation\Website Downloads\2. Aluminium Frames\1. Vertical\2. Servery\VSE 3P16C FSuF A (G) - 3 pane electric servery 16mm double glazed CLEARSTEP vertical slider in aluminium frames (middle pane sliding up) FSuF.dwg

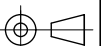

IF IN DOUBT ASK - DO NOT SCALE DRAWING