


Table of Contents

Page	View	Sill Type
2	Vertical Section	VS Sill
3	Vertical Section	VS HP Sill
4	Vertical Section	None
5	Vertical Section	Flapseal
6	Horizontal Section	-


Rev	Description	Approved By	Date
F	16mm flapseal option updated to QEZ48	DF	30/1/2026
E	Delete P008 and replace with P229 - VS Sill	DF	20/8/2025
D	Add sill options: VS HP Sill, No Sill, Flapseal	DF	4/8/2025
C	VS 300Pa sill adaptor changed to VS Sill	DF	Sep2024
B	Changed layout & title, update large box	SE	Apr2024
A	Original Issue	DF	Mar2024

<div>Proprietary and confidential</div> <div>The information contained in this drawing is the sole property of Aneeta Australia. Any reproduction in part or as a whole, without the written permission of Aneeta Australia is prohibited.</div>	Title: 2 pane electric servery 16mm double glazed INTERLOCKING vertical slider in aluminium frames FS (large box)				<div> 949 Stud Road, Rowville VIC 3178, ABN 80 062 883 729</div>	Material:	in Aluminium Frame		
						Finish:			
						Die/Part:			
						Dwg No:	VSE 2P16 FS A		
	Drwn:D.F		Chk:S.S	Date: Mar2024		Scale:NTS@A4	Sheet 1 of 6	Revision:	F


M:\Documentation\Website Downloads\2. Aluminium Frames\1. Vertical\2. Servery\VSE 2P16 FS A (F) - 2 pane electric servery 16mm double glazed INTERLOCKING vertical slider in aluminium frames (top pane fixed) FS.dwg




IF IN DOUBT ASK - DO NOT SCALE DRAWING

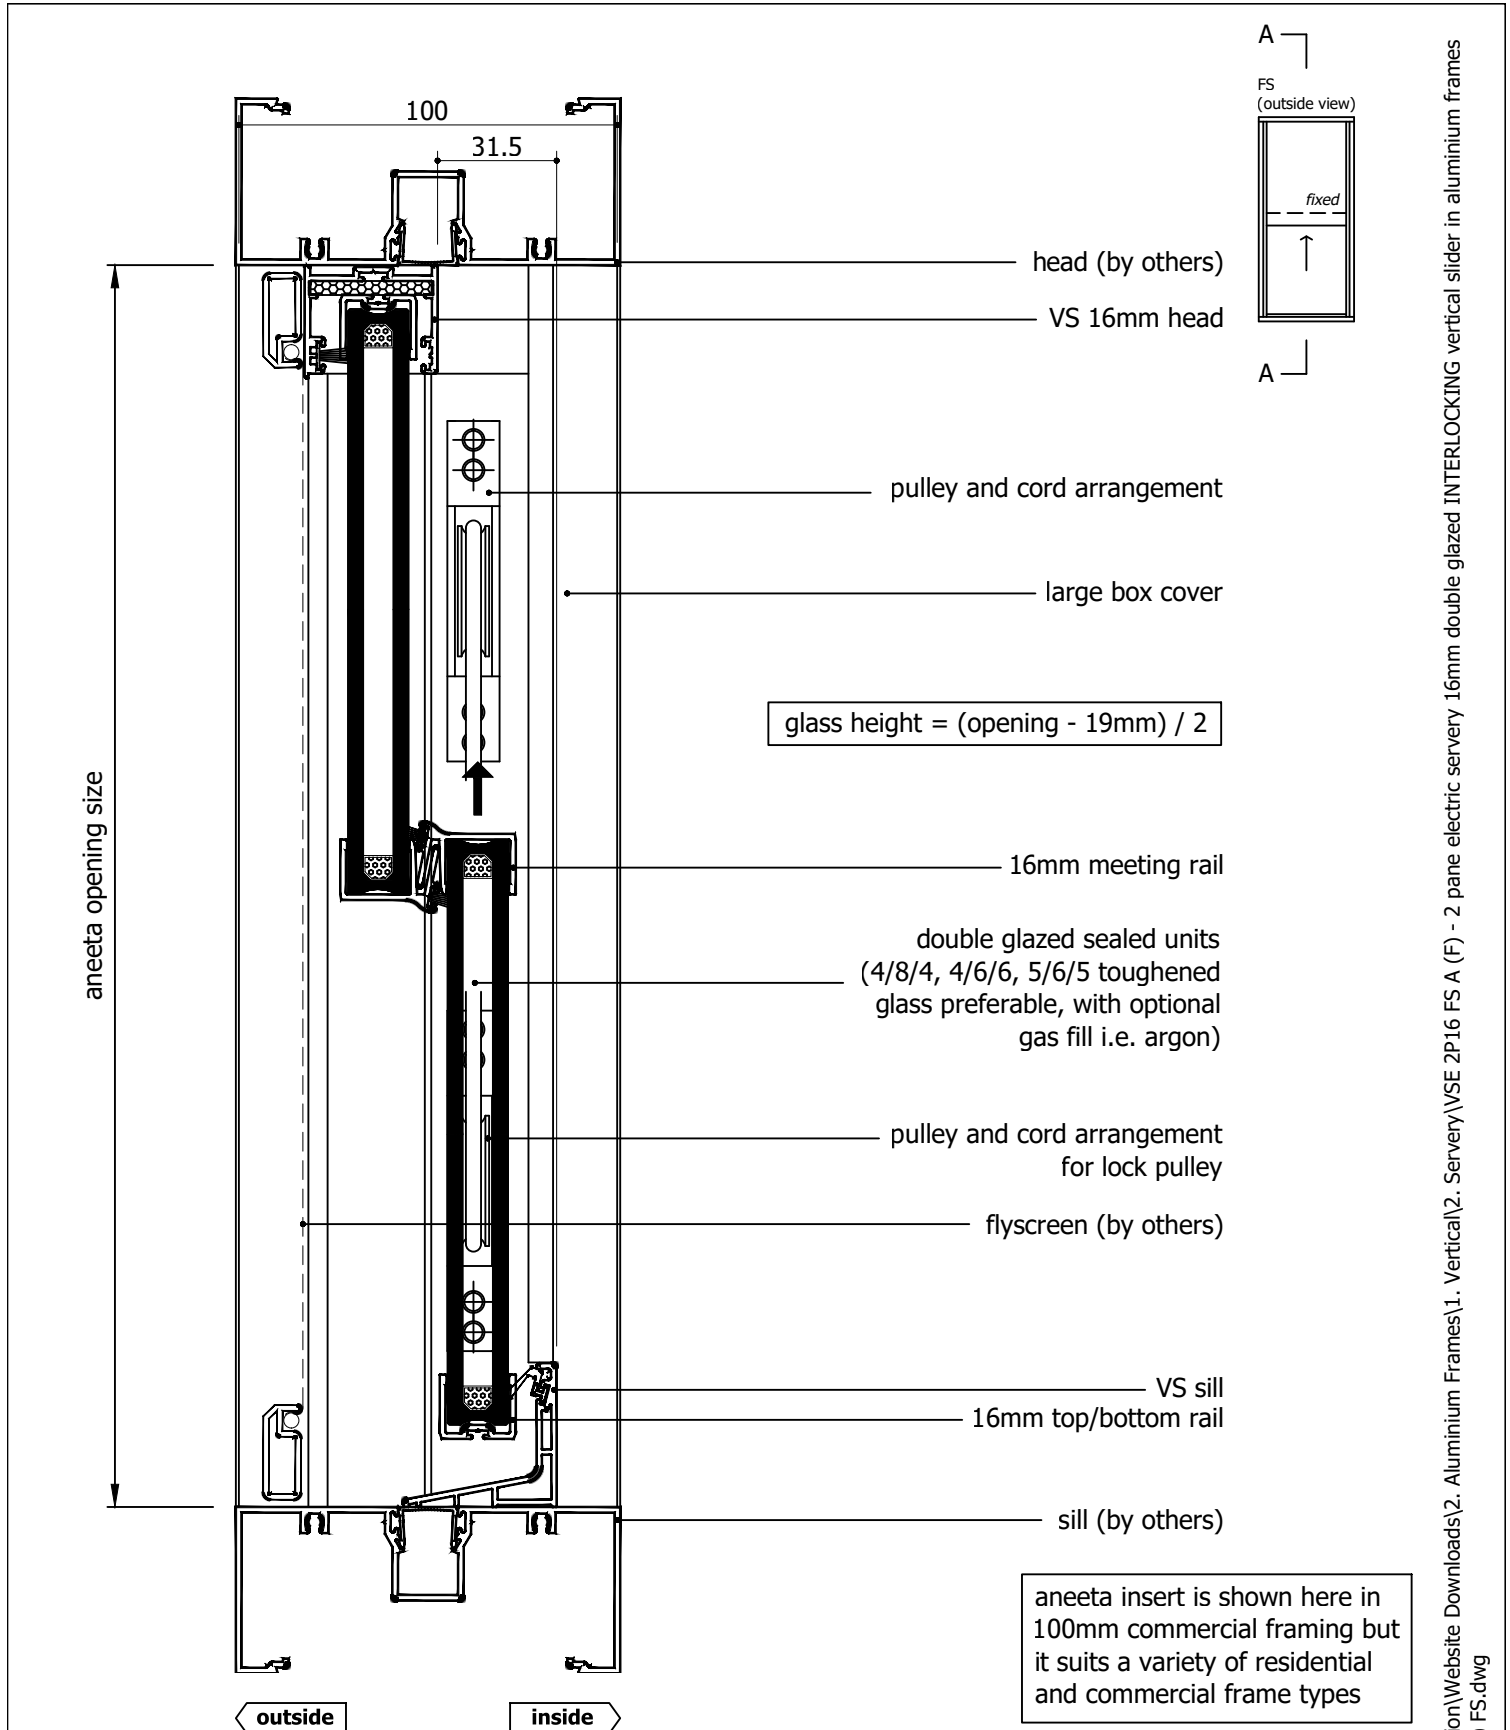


Rev	Description	Approved	
		By	Date
F	16mm flapseal option updated to QEZ48	DF	30/1/2026
E	Delete P008 and replace with P229 - VS Sill	DF	20/8/2025
D	Add sill options: VS HP Sill, No Sill, Flapseal	DF	4/8/2025
C	VS 300Pa sill adaptor changed to VS Sill	DF	Sep2024
B	Changed layout & title, update large box	SE	Apr2024
A	Original Issue	DF	Mar2024

<div>Proprietary and confidential</div> <div>The information contained in this drawing is the sole property of Aneeta Australia. Any reproduction in part or as a whole, without the written permission of Aneeta Australia is prohibited.</div>	<div>Title: 2 pane electric servery 16mm double glazed INTERLOCKING vertical slider in aluminium frames FS (large box) with VS sill vertical section A-A</div> <div> 949 Stud Road, Rowville VIC 3178, ABN 80 062 883 729</div>				Material: in Aluminium Frame	
					Finish:	
					Die/Part:	
					Dwg No: VSE 2P16 FS A	
Drwn:D.F	Chk:S.S	Date: Mar2024	Scale: 1:2@A4	Sheet 2 of 6	Revision: F	

M:\Documentation\Website Downloads\2. Aluminium Frames\1. Vertical\2. Servery\VSE 2P16 FS A (F) - 2 pane electric servery 16mm double glazed INTERLOCKING vertical slider in aluminium frames (top pane fixed) FS.dwg

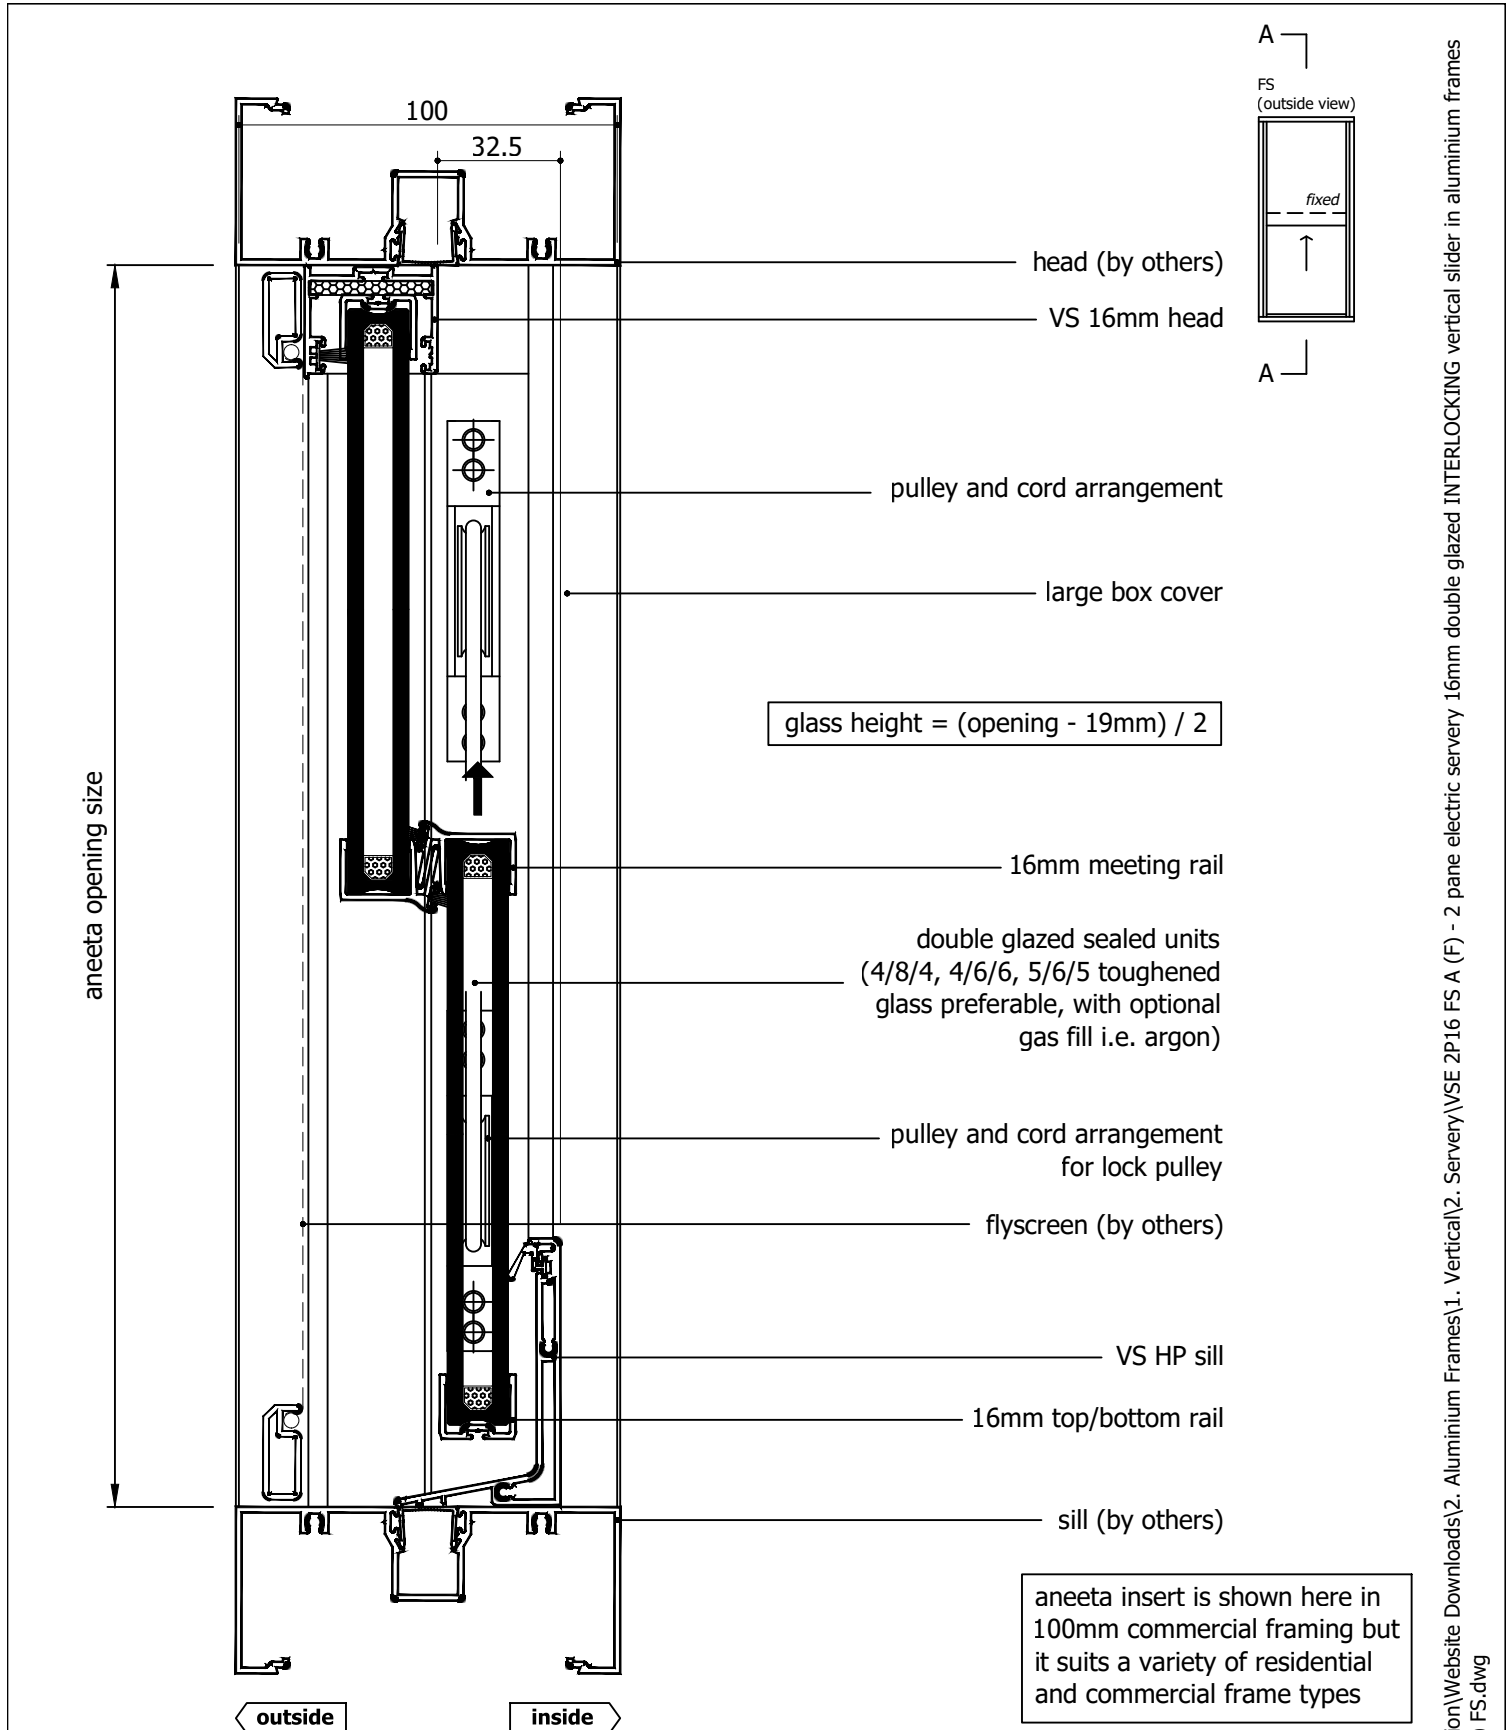


Rev	Description	Approved By	Date
F	16mm flapseal option updated to QEZ48	DF	30/1/2026
E	Delete P008 and replace with P229 - VS Sill	DF	20/8/2025
D	Add sill options: VS HP Sill, No Sill, Flapseal	DF	4/8/2025
C	VS 300Pa sill adaptor changed to VS Sill	DF	Sep2024
B	Changed layout & title, update large box	SE	Apr2024
A	Original Issue	DF	Mar2024

Proprietary and confidential  The information contained in this drawing is the sole property of Aneeta Australia. Any reproduction in part or as a whole, without the written permission of Aneeta Australia is prohibited.		Title: 2 pane electric servery 16mm double glazed INTERLOCKING vertical slider in aluminium frames FS (large box) with VS HP sill vertical section A-A		 949 Stud Road, Rowville VIC 3178, ABN 80 062 883 729		Material: in Aluminium Frame	
						Finish:	
						Die/Part:	
						Dwg No: VSE 2P16 FS A	
Drwn:D.F	Chk:S.S	Date: Mar2024	Scale: 1:2@A4	Sheet 3 of 6	Revision: F		


M:\Documentation\Website Downloads\2. Aluminium Frames\1. Vertical\2. Servery\VSE 2P16 FS A (F) - 2 pane electric servery 16mm double glazed INTERLOCKING vertical slider in aluminium frames (top pane fixed) FS.dwg




IF IN DOUBT ASK - DO NOT SCALE DRAWING

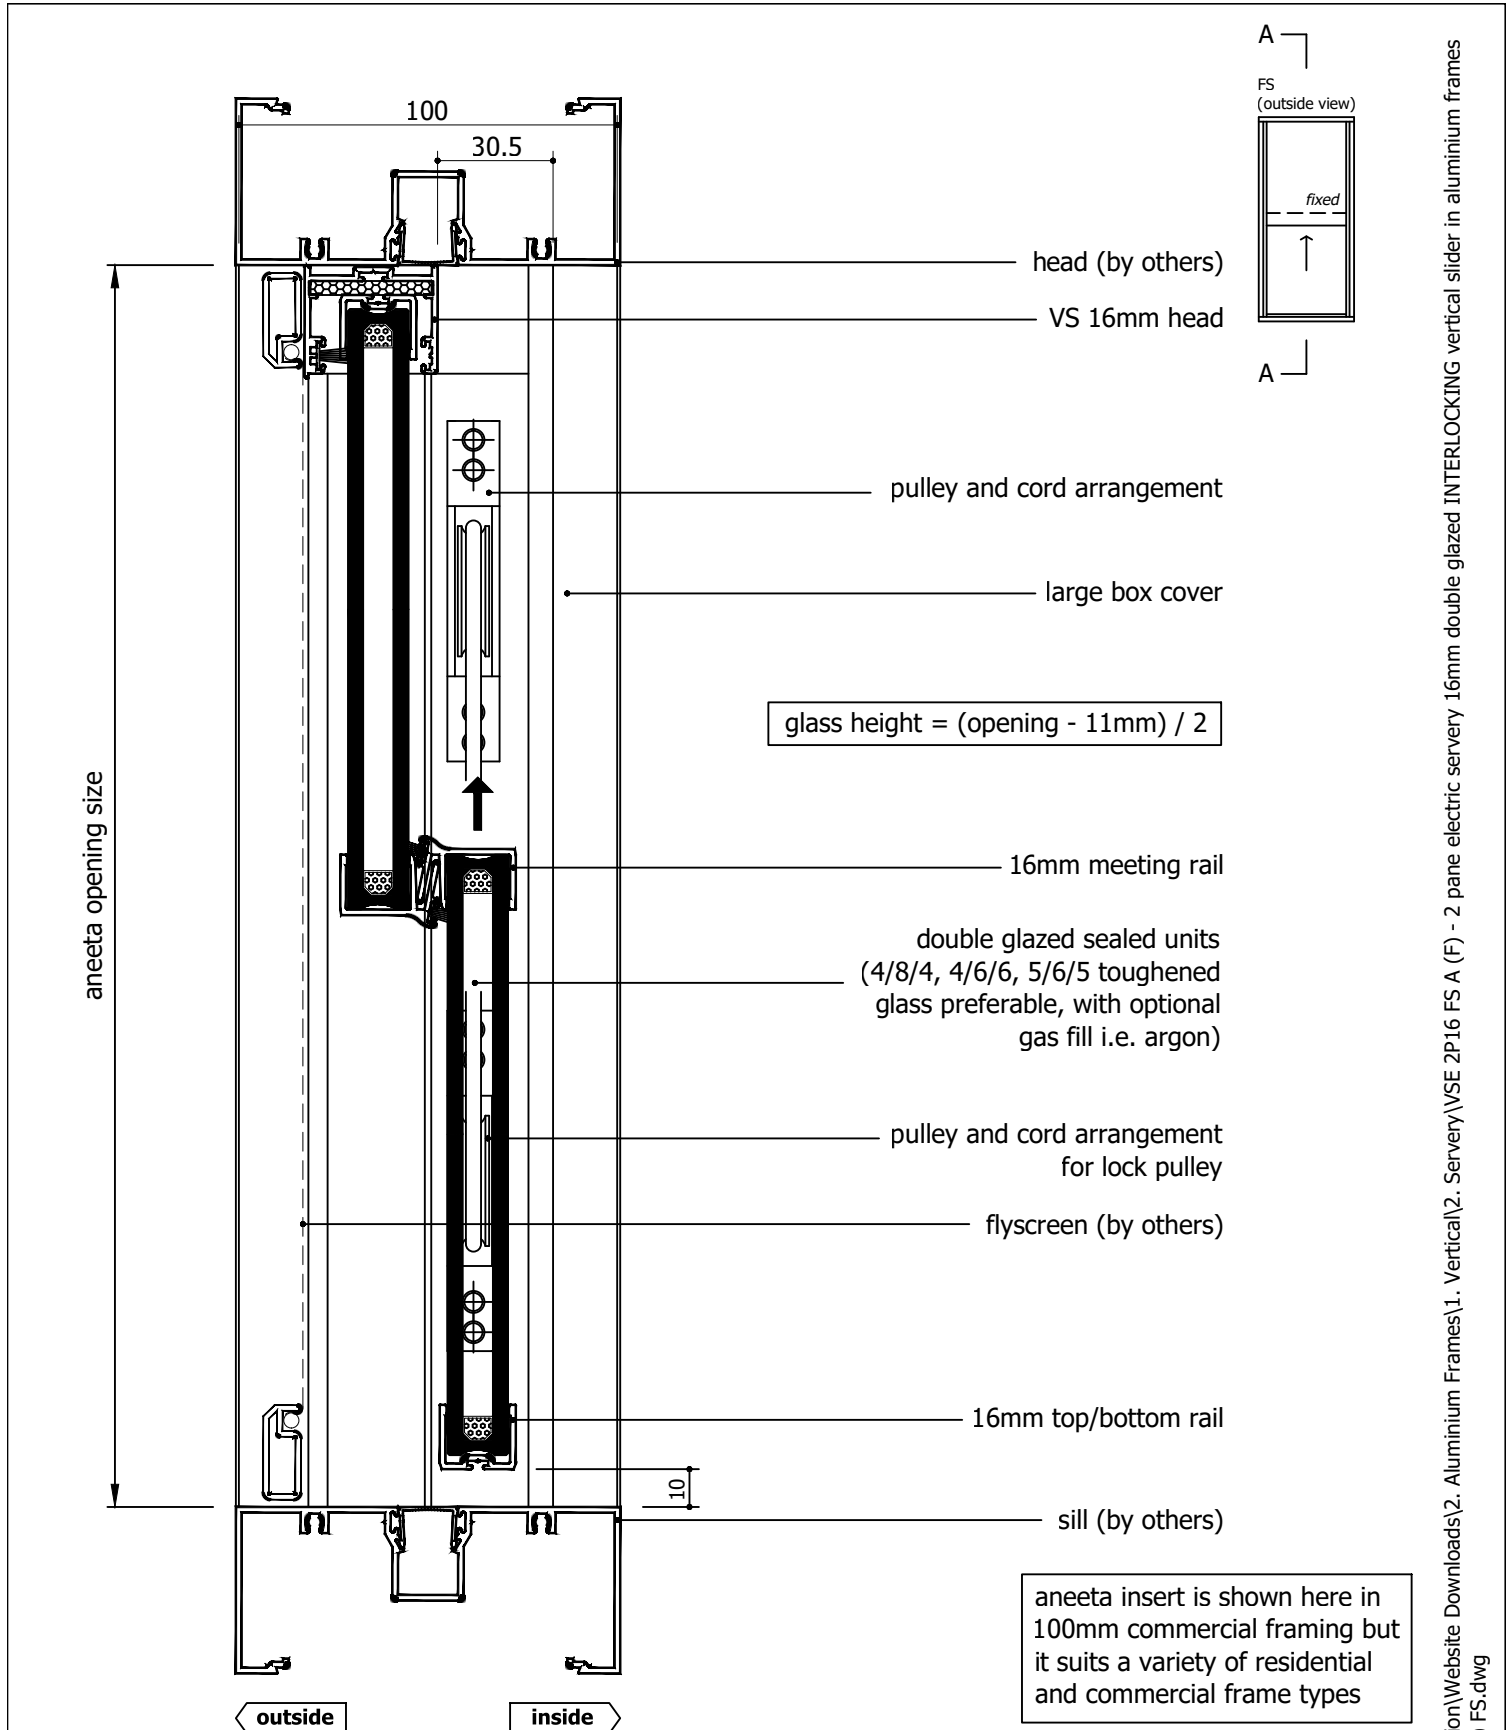


Rev	Description	Approved	
		By	Date
F	16mm flapseal option updated to QEZ48	DF	30/1/2026
E	Delete P008 and replace with P229 - VS Sill	DF	20/8/2025
D	Add sill options: VS HP Sill, No Sill, Flapseal	DF	4/8/2025
C	VS 300Pa sill adaptor changed to VS Sill	DF	Sep2024
B	Changed layout & title, update large box	SE	Apr2024
A	Original Issue	DF	Mar2024

<div>Proprietary and confidential</div> <div>The information contained in this drawing is the sole property of Aneeta Australia. Any reproduction in part or as a whole, without the written permission of Aneeta Australia is prohibited.</div>	<div>Title: 2 pane electric servery 16mm double glazed INTERLOCKING vertical slider in aluminium frames FS (large box) with no sill adaptor vertical section A-A</div> <div> 949 Stud Road, Rowville VIC 3178, ABN 80 062 883 729</div>				Material: in Aluminium Frame	
					Finish:	
					Die/Part:	
					Dwg No: VSE 2P16 FS A	
Drwn:D.F	Chk:S.S	Date: Mar2024	Scale: 1:2@A4	Sheet 4 of 6	Revision: F	

M:\Documentation\Website Downloads\2. Aluminium Frames\1. Vertical\2. Servery\VSE 2P16 FS A (F) - 2 pane electric servery 16mm double glazed INTERLOCKING vertical slider in aluminium frames (top pane fixed) FS.dwg

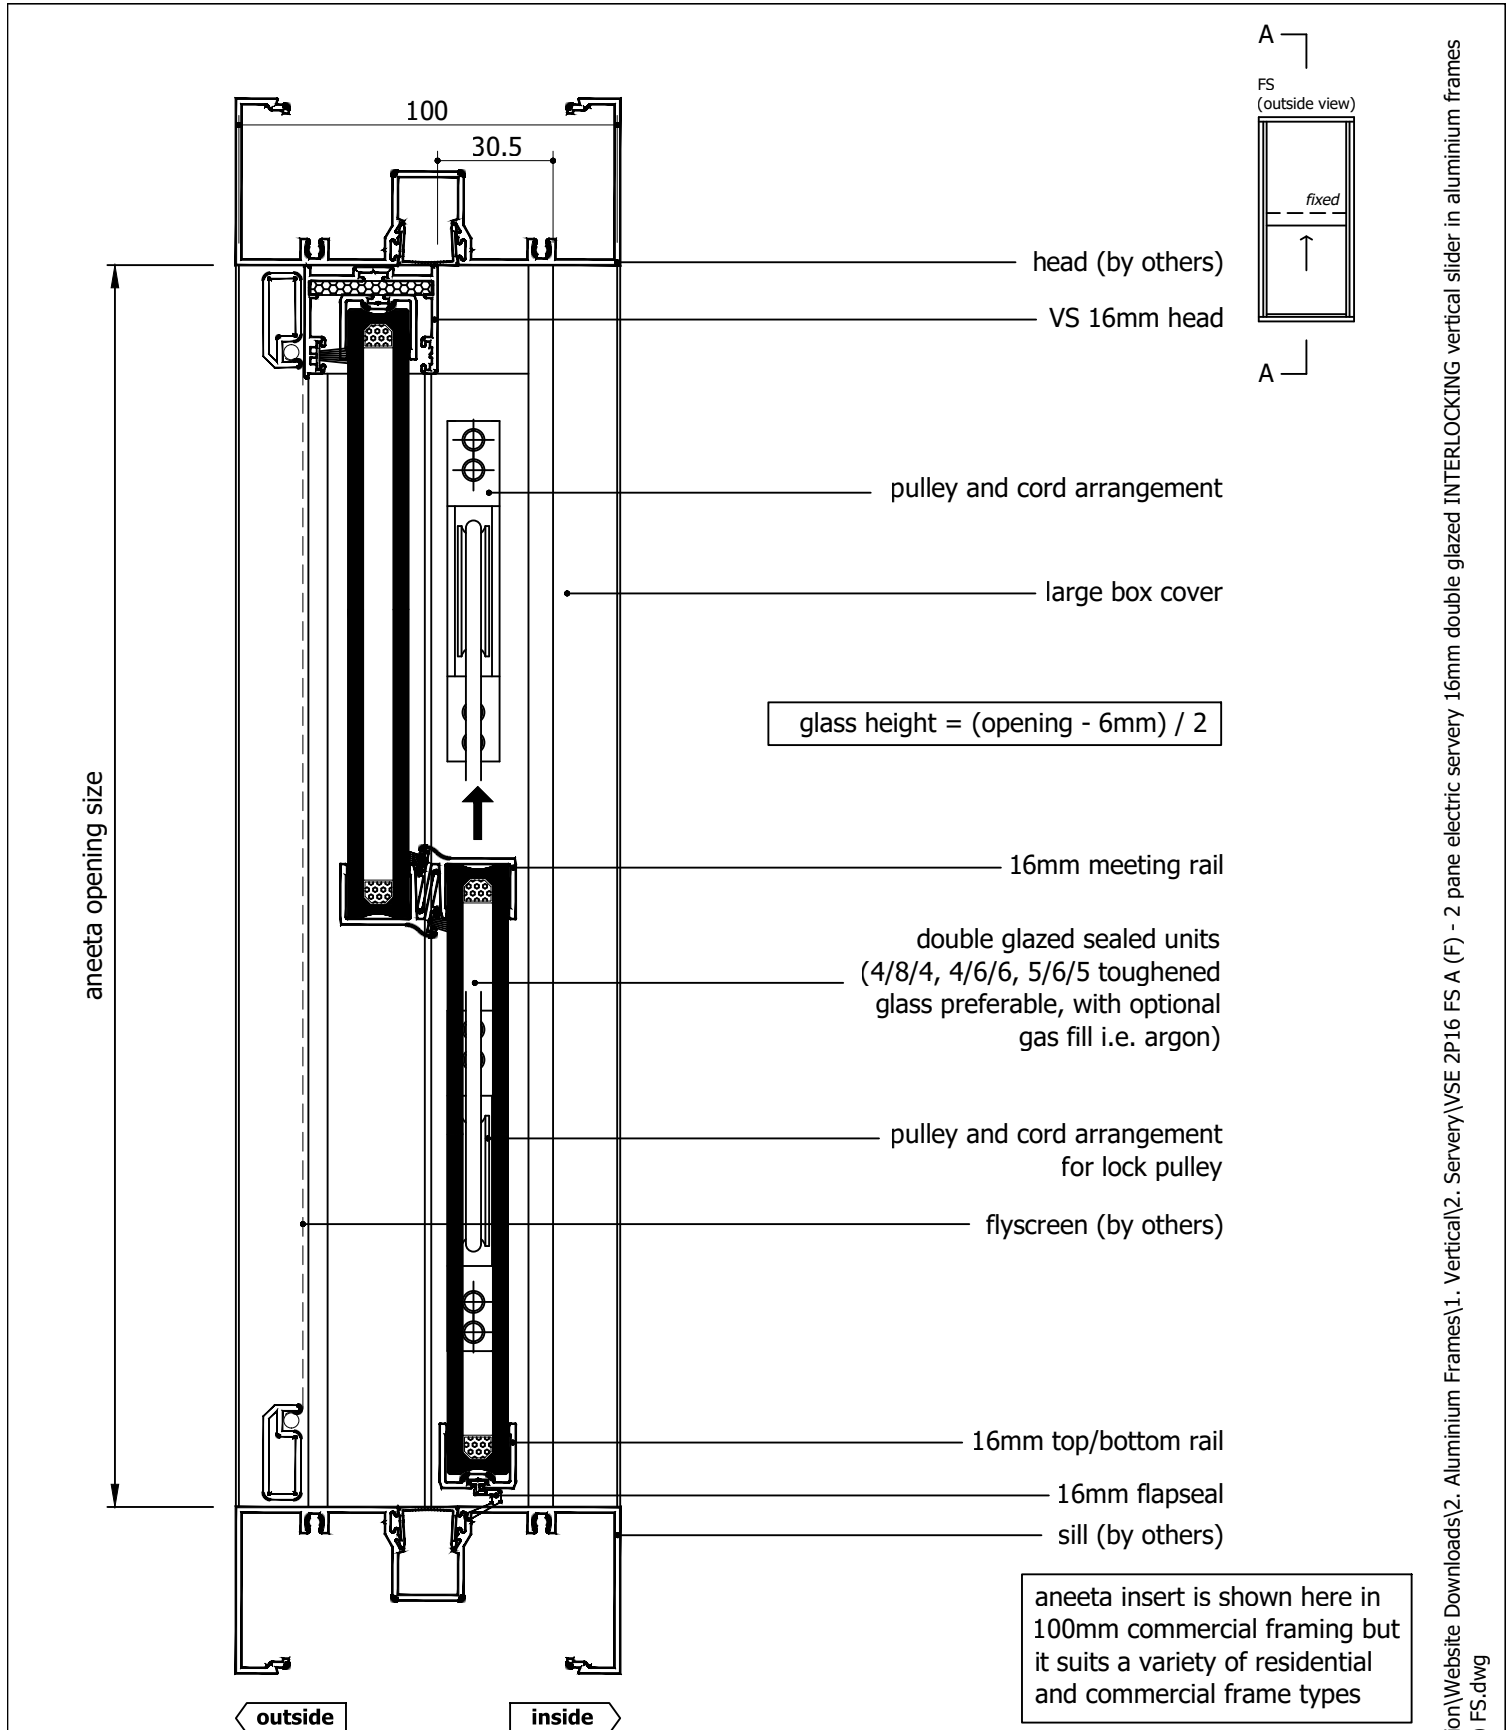

Rev	Description	Approved By	Date
F	16mm flapseal option updated to QEZ48	DF	30/1/2026
E	Delete P008 and replace with P229 - VS Sill	DF	20/8/2025
D	Add sill options: VS HP Sill, No Sill, Flapseal	DF	4/8/2025
C	VS 300Pa sill adaptor changed to VS Sill	DF	Sep2024
B	Changed layout & title, update large box	SE	Apr2024
A	Original Issue	DF	Mar2024

<div>Proprietary and confidential</div> <div>The information contained in this drawing is the sole property of Aneeta Australia. Any reproduction in part or as a whole, without the written permission of Aneeta Australia is prohibited.</div>	Title: 2 pane electric servery 16mm double glazed INTERLOCKING vertical slider in aluminium frames FS (large box) with 16mm flapseal at sill vertical section A-A				<div> 949 Stud Road, Rowville VIC 3178, ABN 80 062 883 729</div>	Material: in Aluminium Frame		
						Finish:		
						Die/Part:		
						Dwg No: VSE 2P16 FS A		
Drwn:D.F		Chk:S.S	Date: Mar2024	Scale: 1:2@A4	Sheet 5 of 6	Revision: F		

M:\Documentation\Website Downloads\2. Aluminium Frames\1. Vertical\2. Servery\VSE 2P16 FS A (F) - 2 pane electric servery 16mm double glazed INTERLOCKING vertical slider in aluminium frames (top pane fixed) FS.dwg

glass width = opening - 130mm

aneeta opening size

lock pulley kit and cord arrangement

actuator set

flyscreen (optional by others)

16mm combination tee

top fixed pane

bottom sliding pane


aluminium cover

pulley and cord arrangement for lock pulley


100 x 45mm large box containing actuator set

flush filler (by others)

jamb (by others)

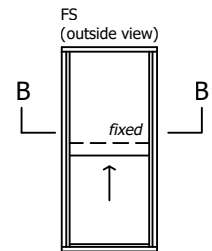

outside

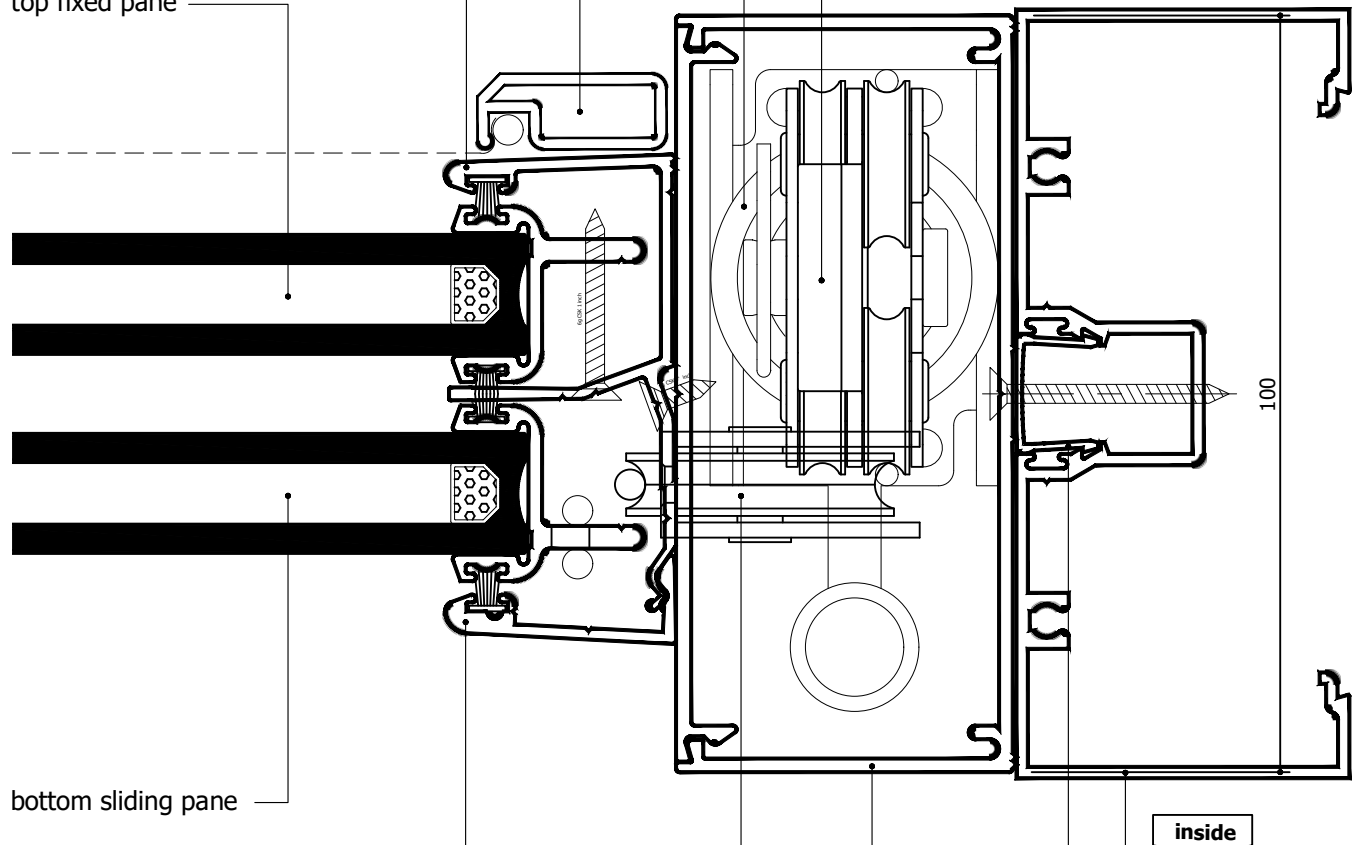

inside

Rev	Description	Approved By	Date
F	16mm flapseal option updated to QEZ48	DF	30/1/2026
E	Delete P008 and replace with P229 - VS Sill	DF	20/8/2025
D	Add sill options: VS HP Sill, No Sill, Flapseal	DF	4/8/2025
C	VS 300Pa sill adaptor changed to VS Sill	DF	Sep2024
B	Changed layout & title, update large box	SE	Apr2024
A	Original Issue	DF	Mar2024

Proprietary and confidential		Title: 2 pane electric servery 16mm double glazed INTERLOCKING vertical slider in aluminium frames FS (large box) horizontal section B-B	
The information contained in this drawing is the sole property of Aneeta Australia. Any reproduction in part or as a whole, without the written permission of Aneeta Australia is prohibited.		Drwn:D.F	Chk:S.S
		Date: Mar2024	Scale: 1:1 A4




949 Stud Road, Rowville VIC 3178, ABN 80 062 883 729

Sheet 6 of 6

Revision: F

Material:	in Aluminium Frame
Finish:	
Die/Part:	
Dwg No:	VSE 2P16 FS A

M:\Documentation\Website Downloads\2. Aluminium Frames\1. Vertical\2. Servery\VSE 2P16 FS A (F) - 2 pane electric servery 16mm double glazed INTERLOCKING vertical slider in aluminium frames (top pane fixed) FS.dwg

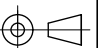

IF IN DOUBT ASK - DO NOT SCALE DRAWING