
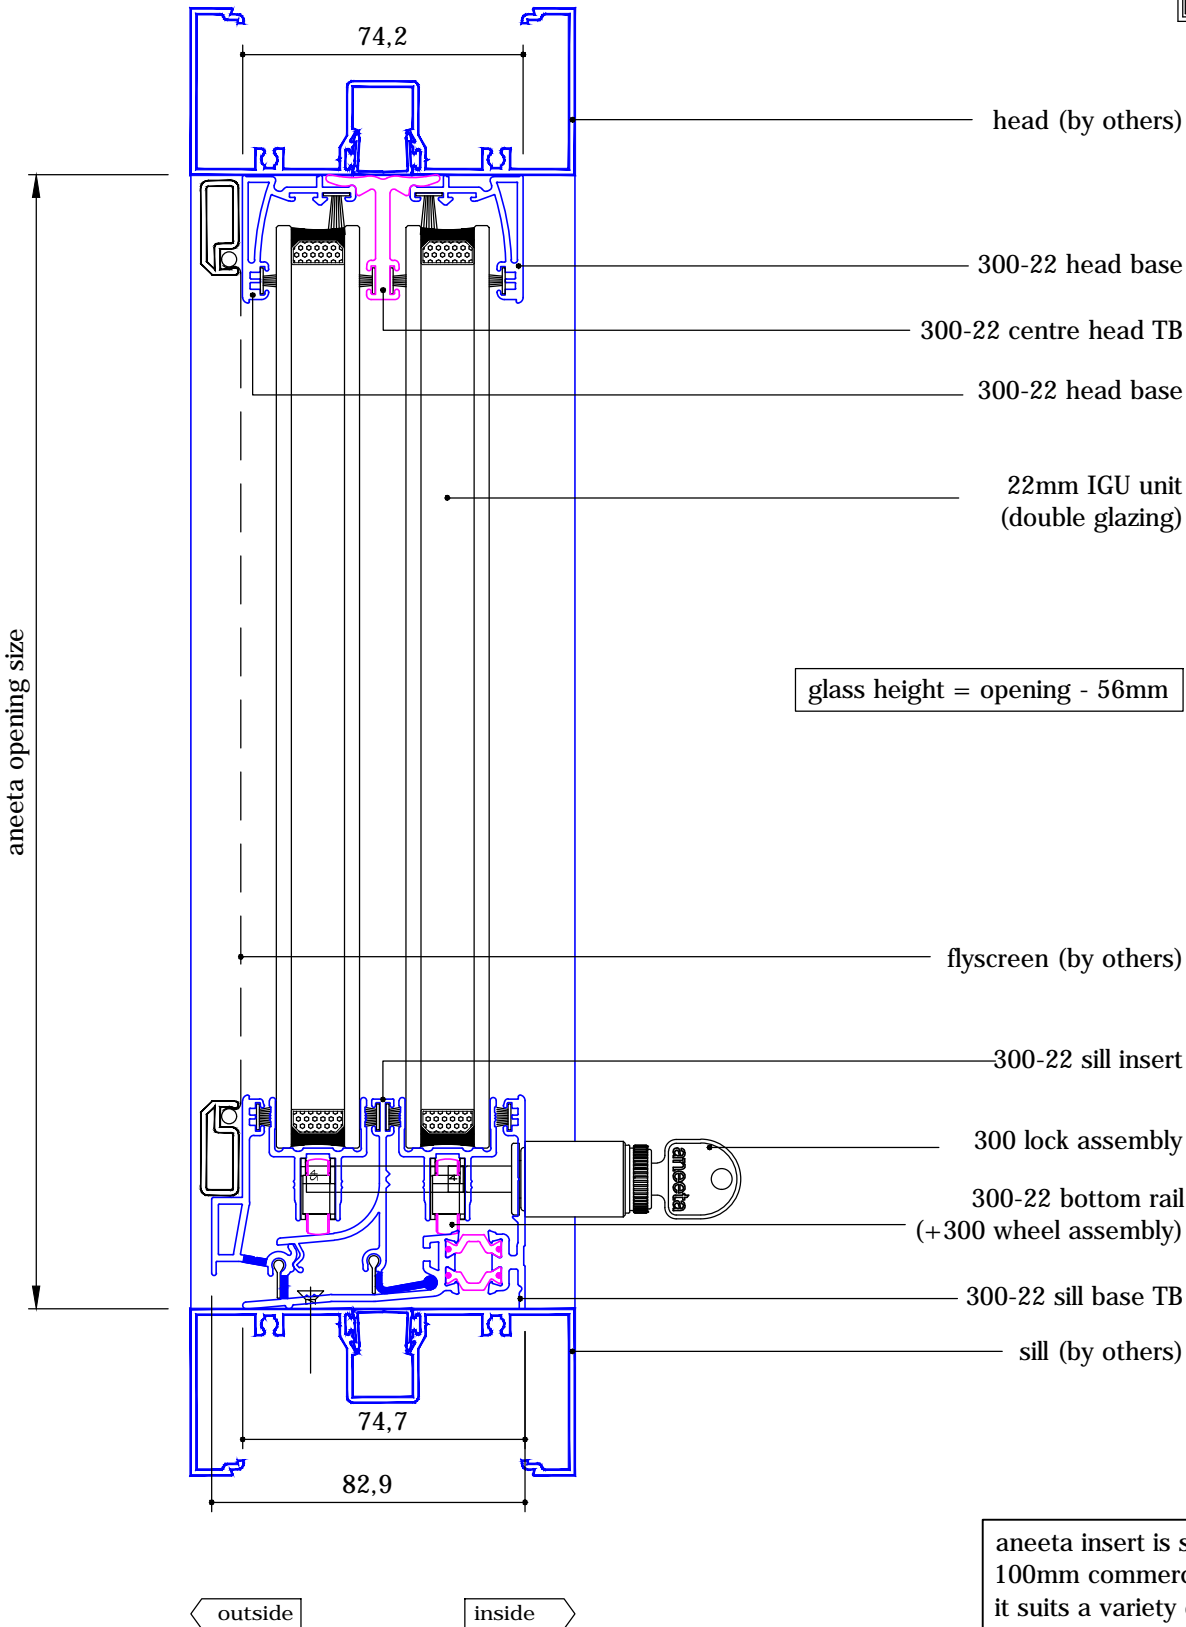


3 pane 22mm horizontal slider 300 series
 in aluminium frames (thermally broken / double glazed), 2 panes fixed

vertical section A-A

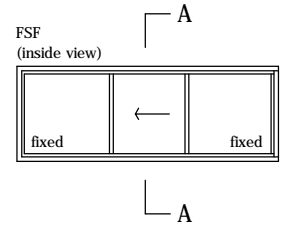


aneeta insert is shown here in 100mm commercial framing but it suits a variety of residential and commercial frame types

DOUBLE GLAZED PRODUCT





3 pane 22mm horizontal slider 300 series in aluminium frames (thermally broken / double glazed), 2 panes fixed horizontal section B-B

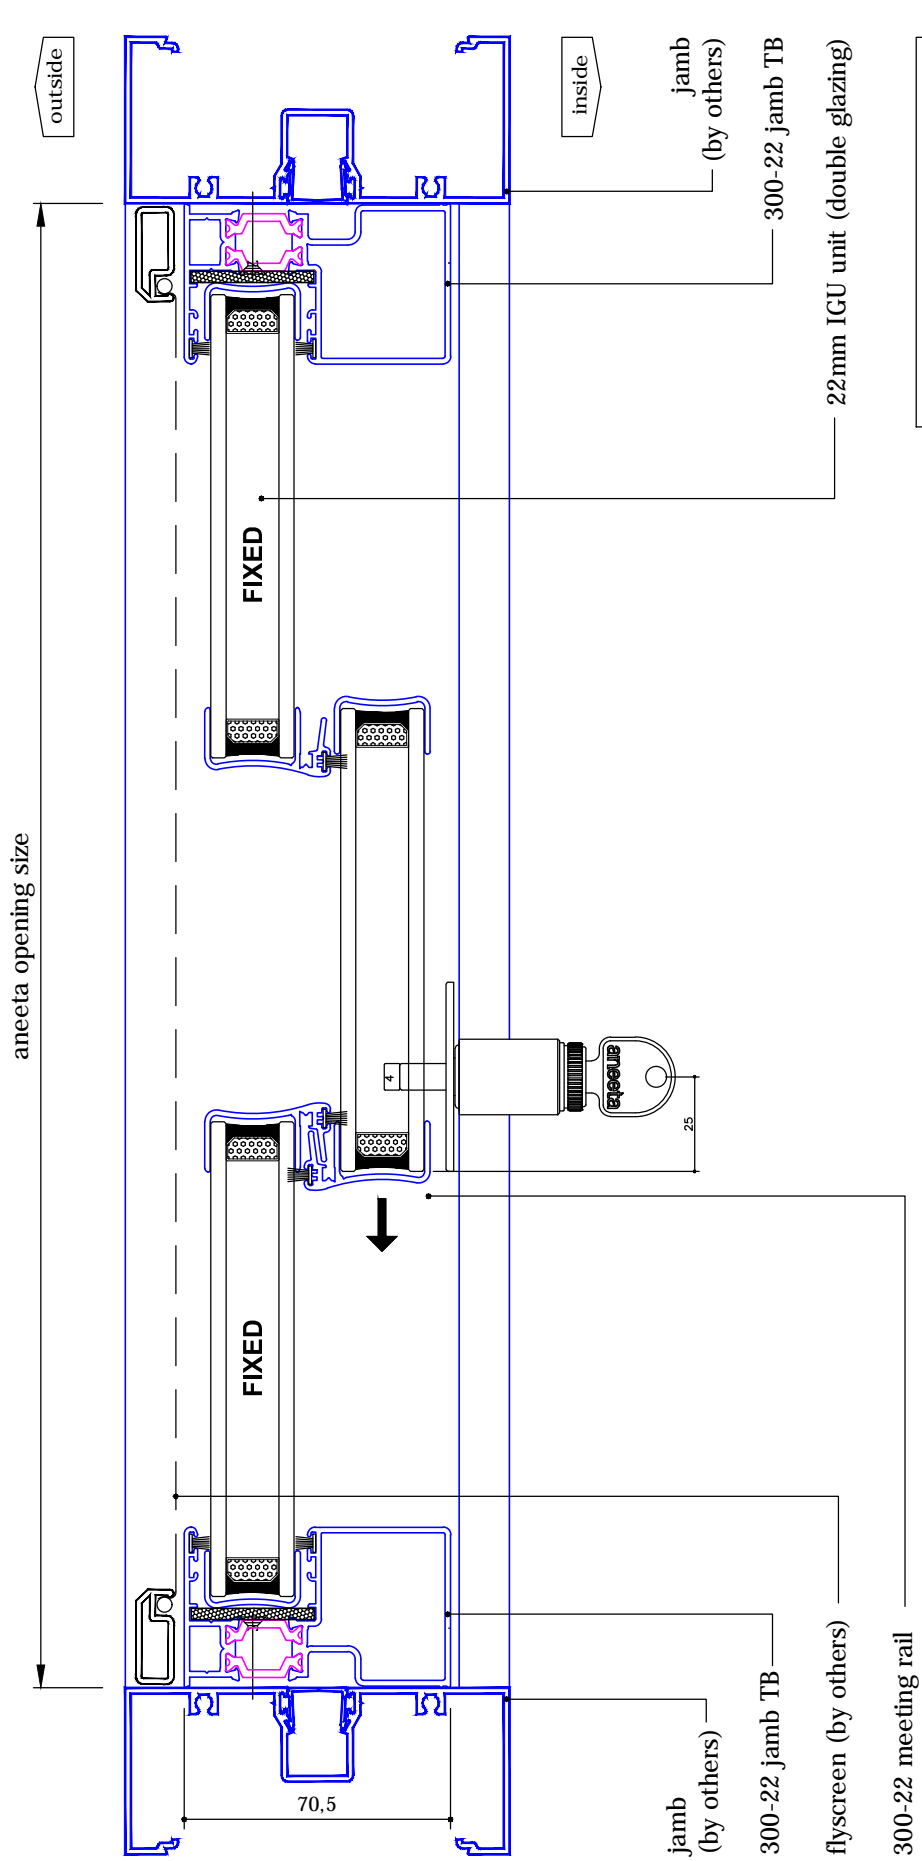

$$\text{glass width} = (\text{opening} - 22\text{mm}) / 3$$

3 pane 22mm horizontal slider 300 series
 in aluminium frames (thermally broken / double glazed), 1 pane fixed

vertical section A-A

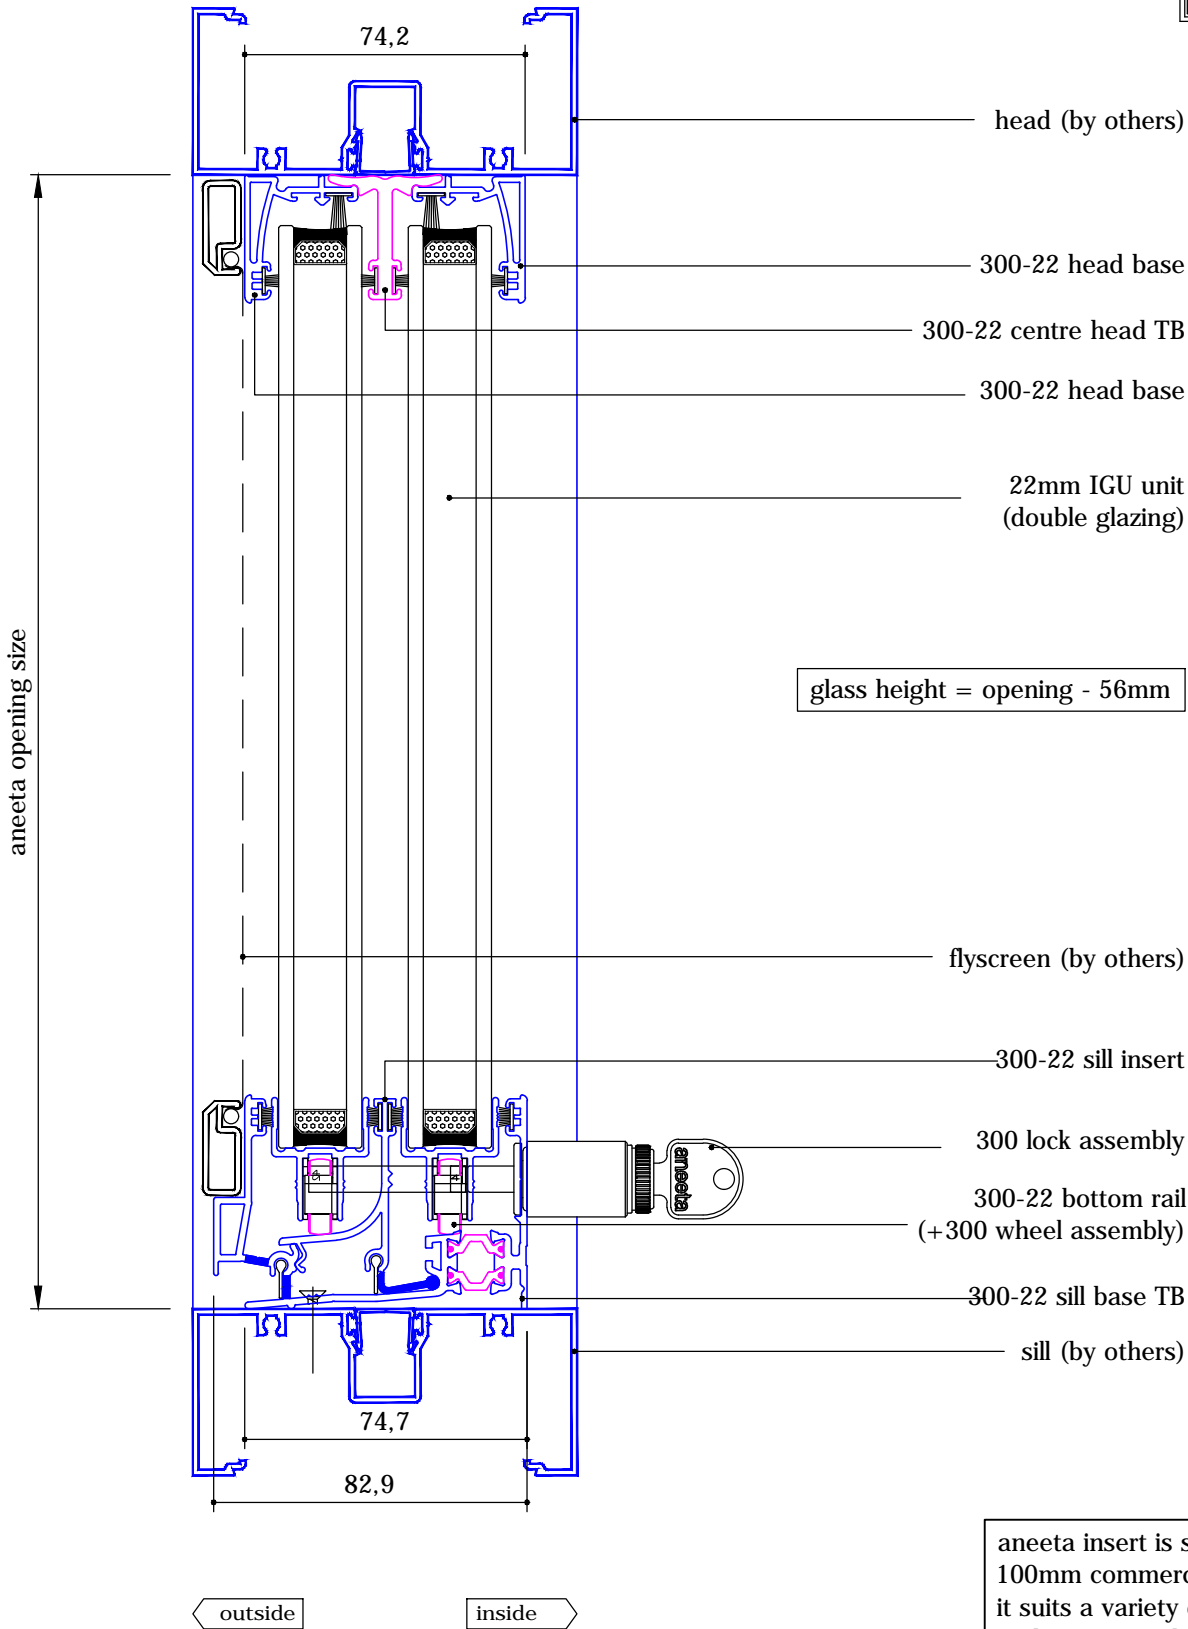
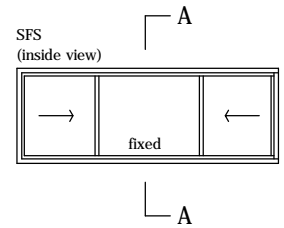


aneeta insert is shown here in 100mm commercial framing but it suits a variety of residential and commercial frame types

DOUBLE GLAZED PRODUCT



3 pane 22mm horizontal slider 300 series in aluminium frames (thermally broken / double glazed), 1 pane fixed horizontal section B-B

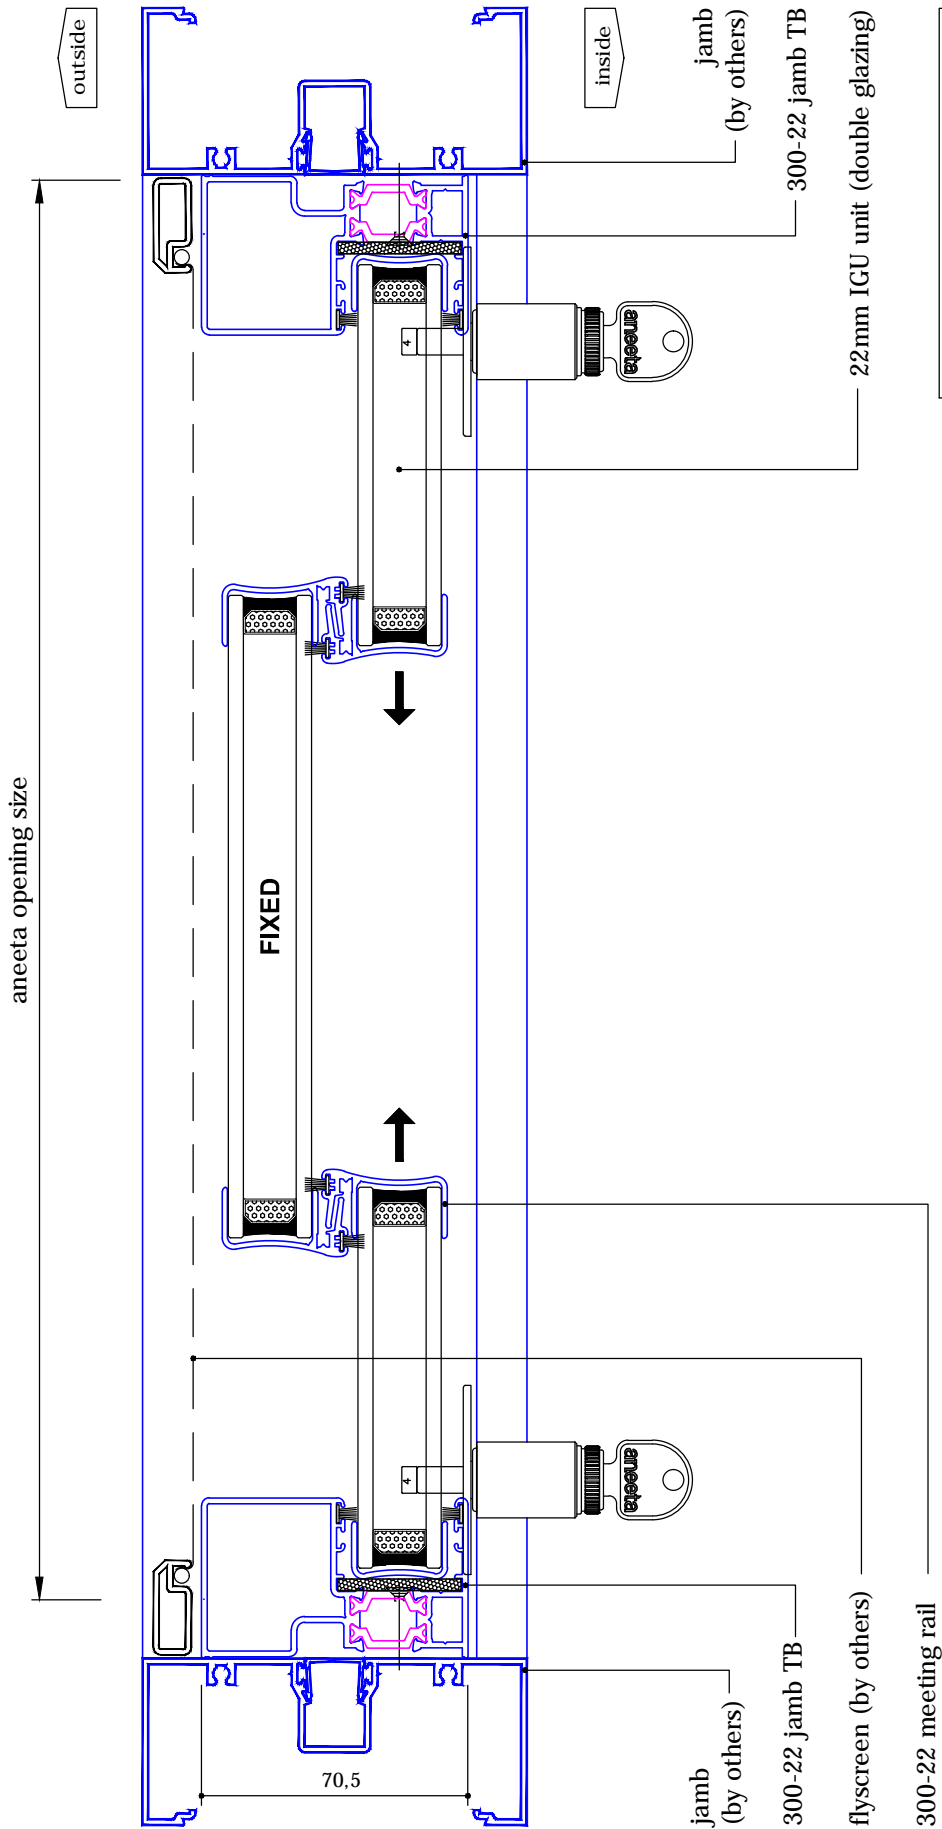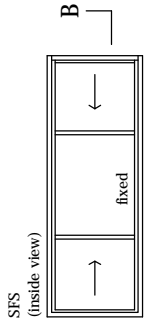

aneeta insert is shown here in 100mm commercial framing but it suits a variety of residential and commercial frame types

glass widths
 1 x fixed pane = (opening - 22mm) / 2
 2 x sliding panes = (opening - 22mm) / 4