
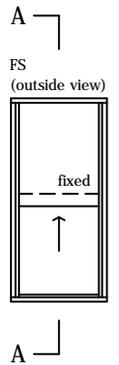


# 2 pane servery 10mm sashless double hung in aluminium frames (top pane fixed - small box)



with aluminium covers  
vertical section A-A

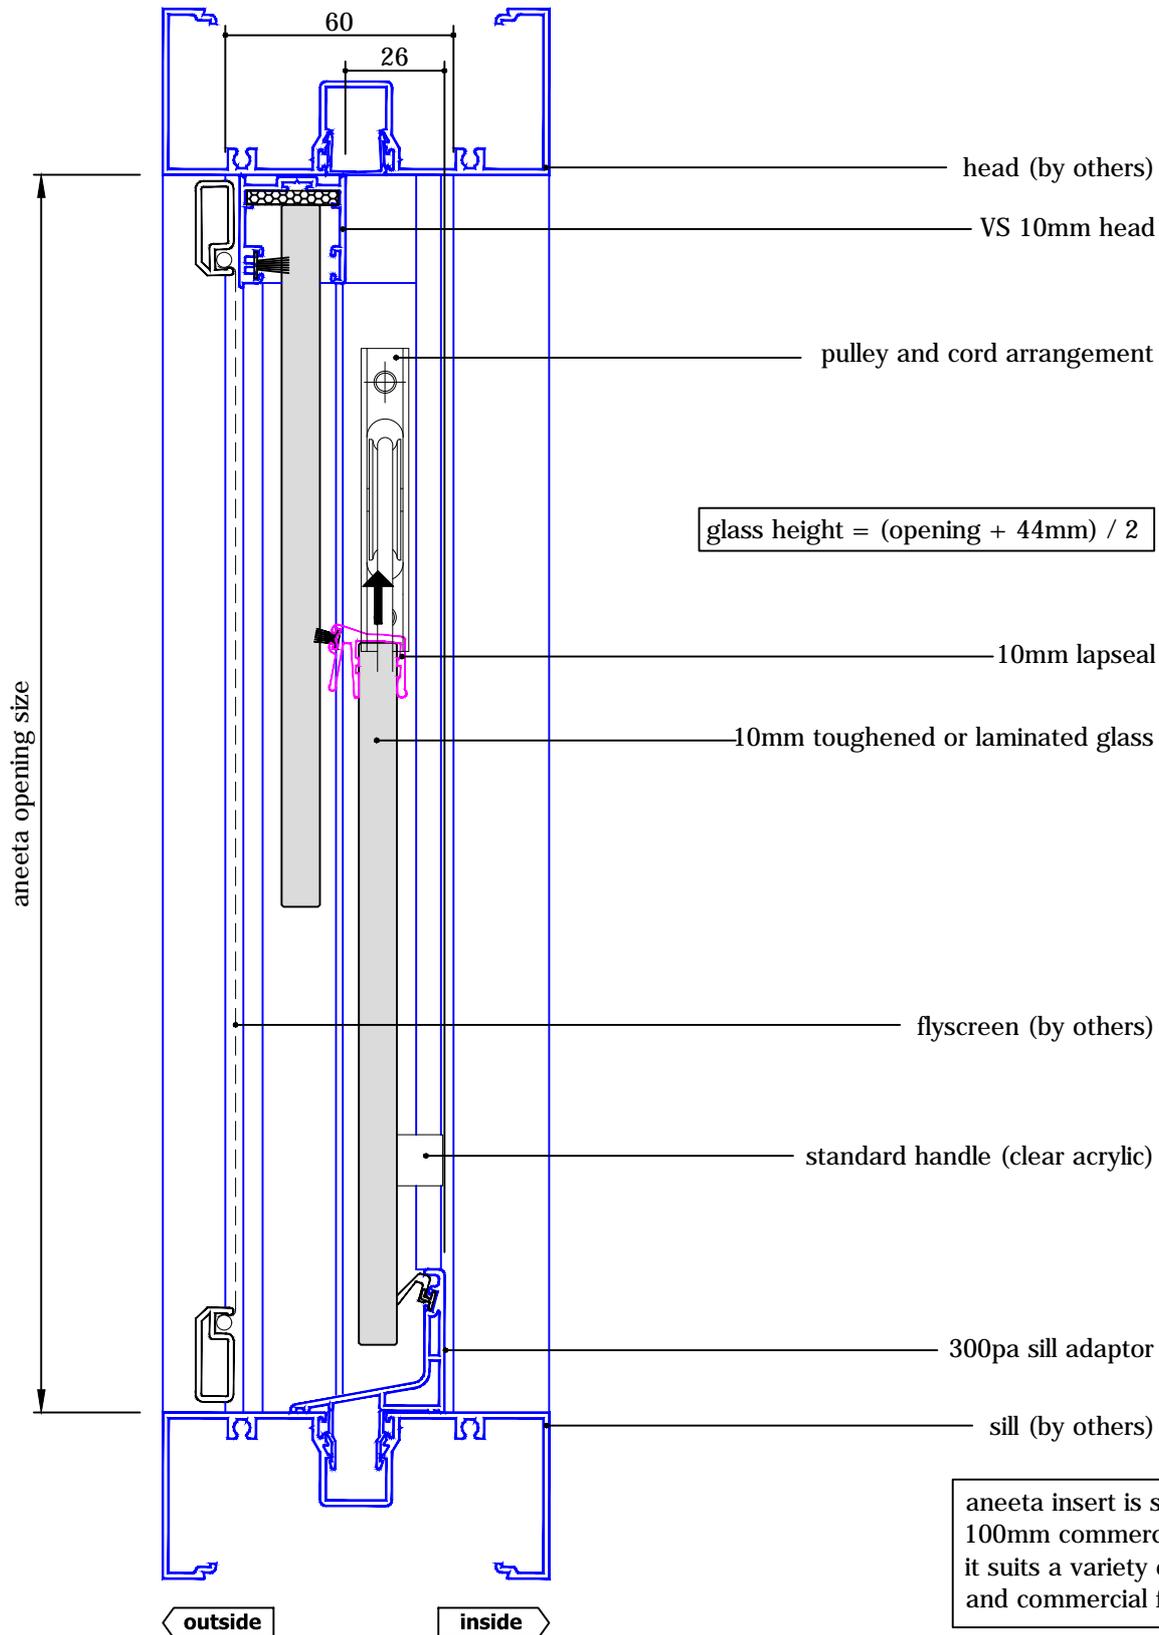


# 2 pane servery 10mm sashless double hung in aluminium frames (top pane fixed - small box)

with aluminium covers  
horizontal section B-B

glass width = opening - 100mm

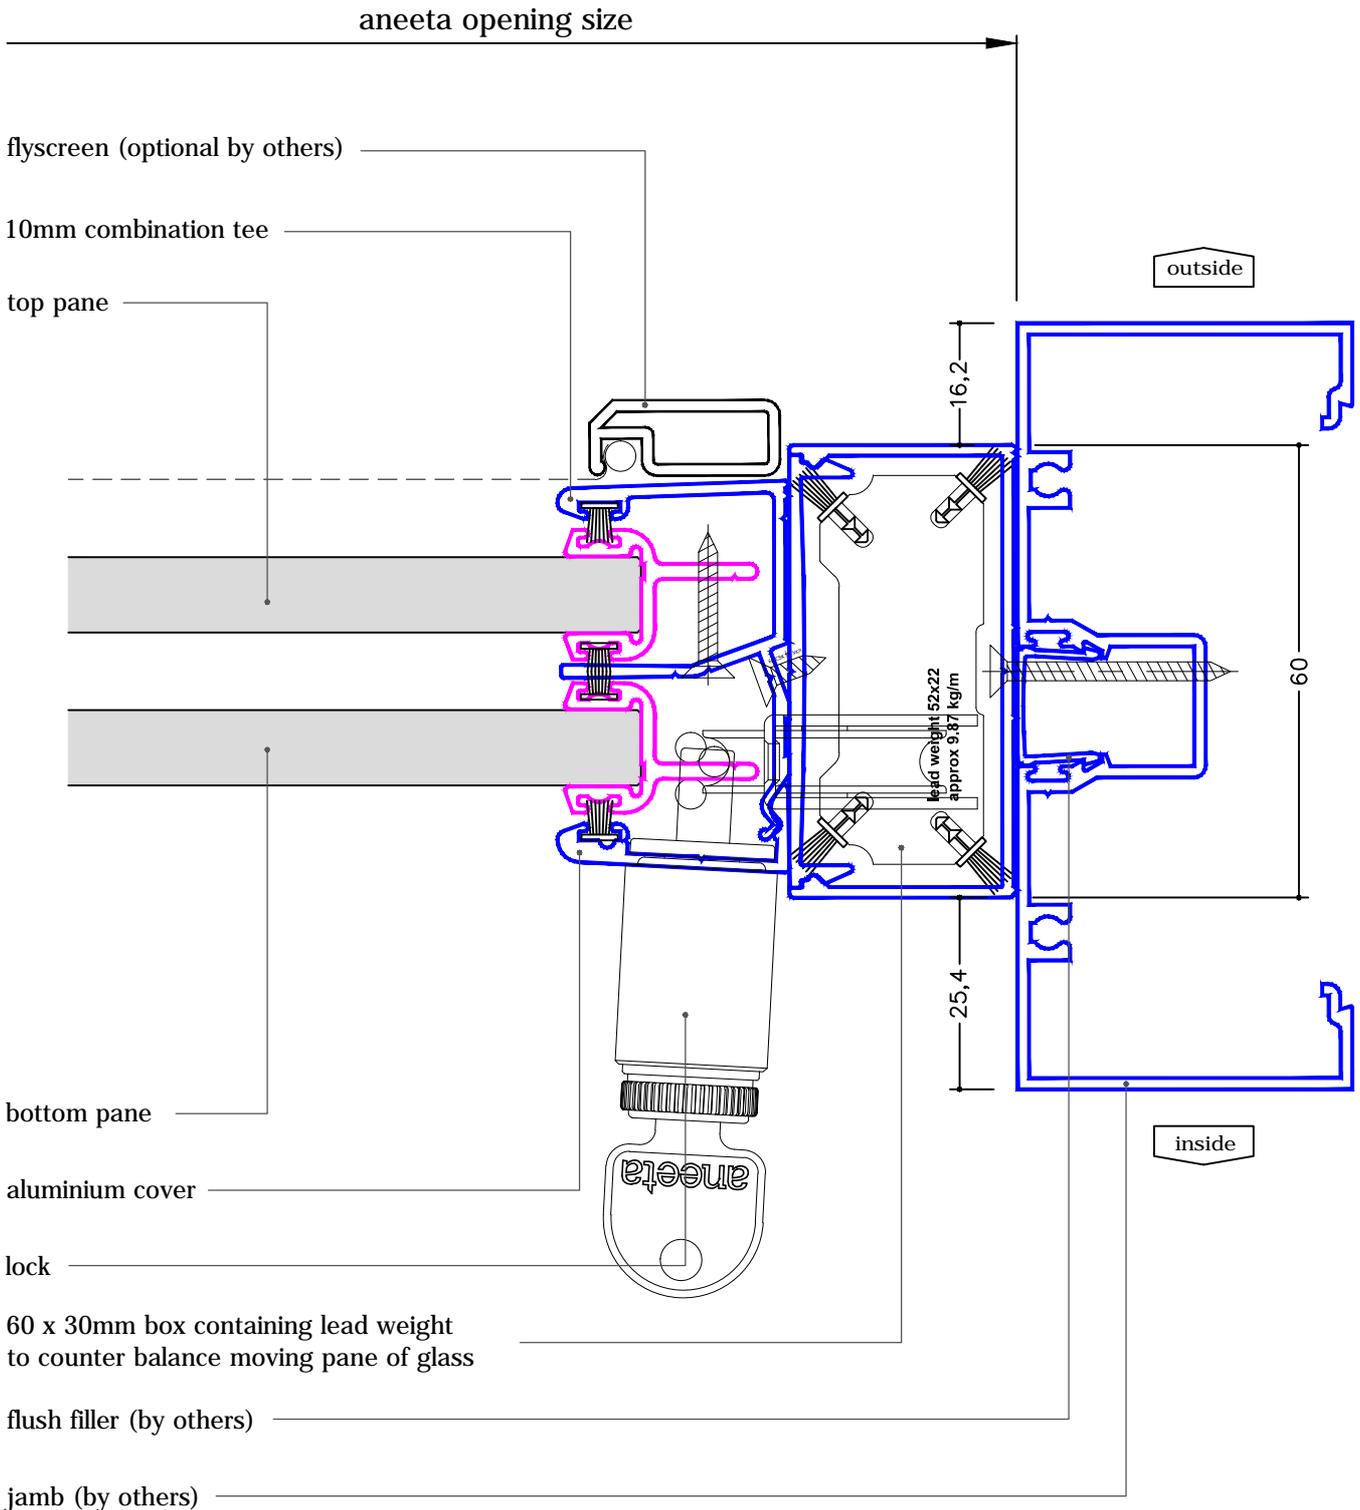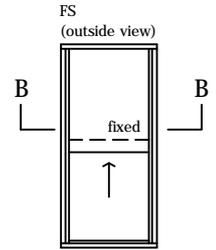


# 2 pane servery 10mm sashless double hung in aluminium frames (top pane fixed - medium box) with aluminium covers vertical section A-A

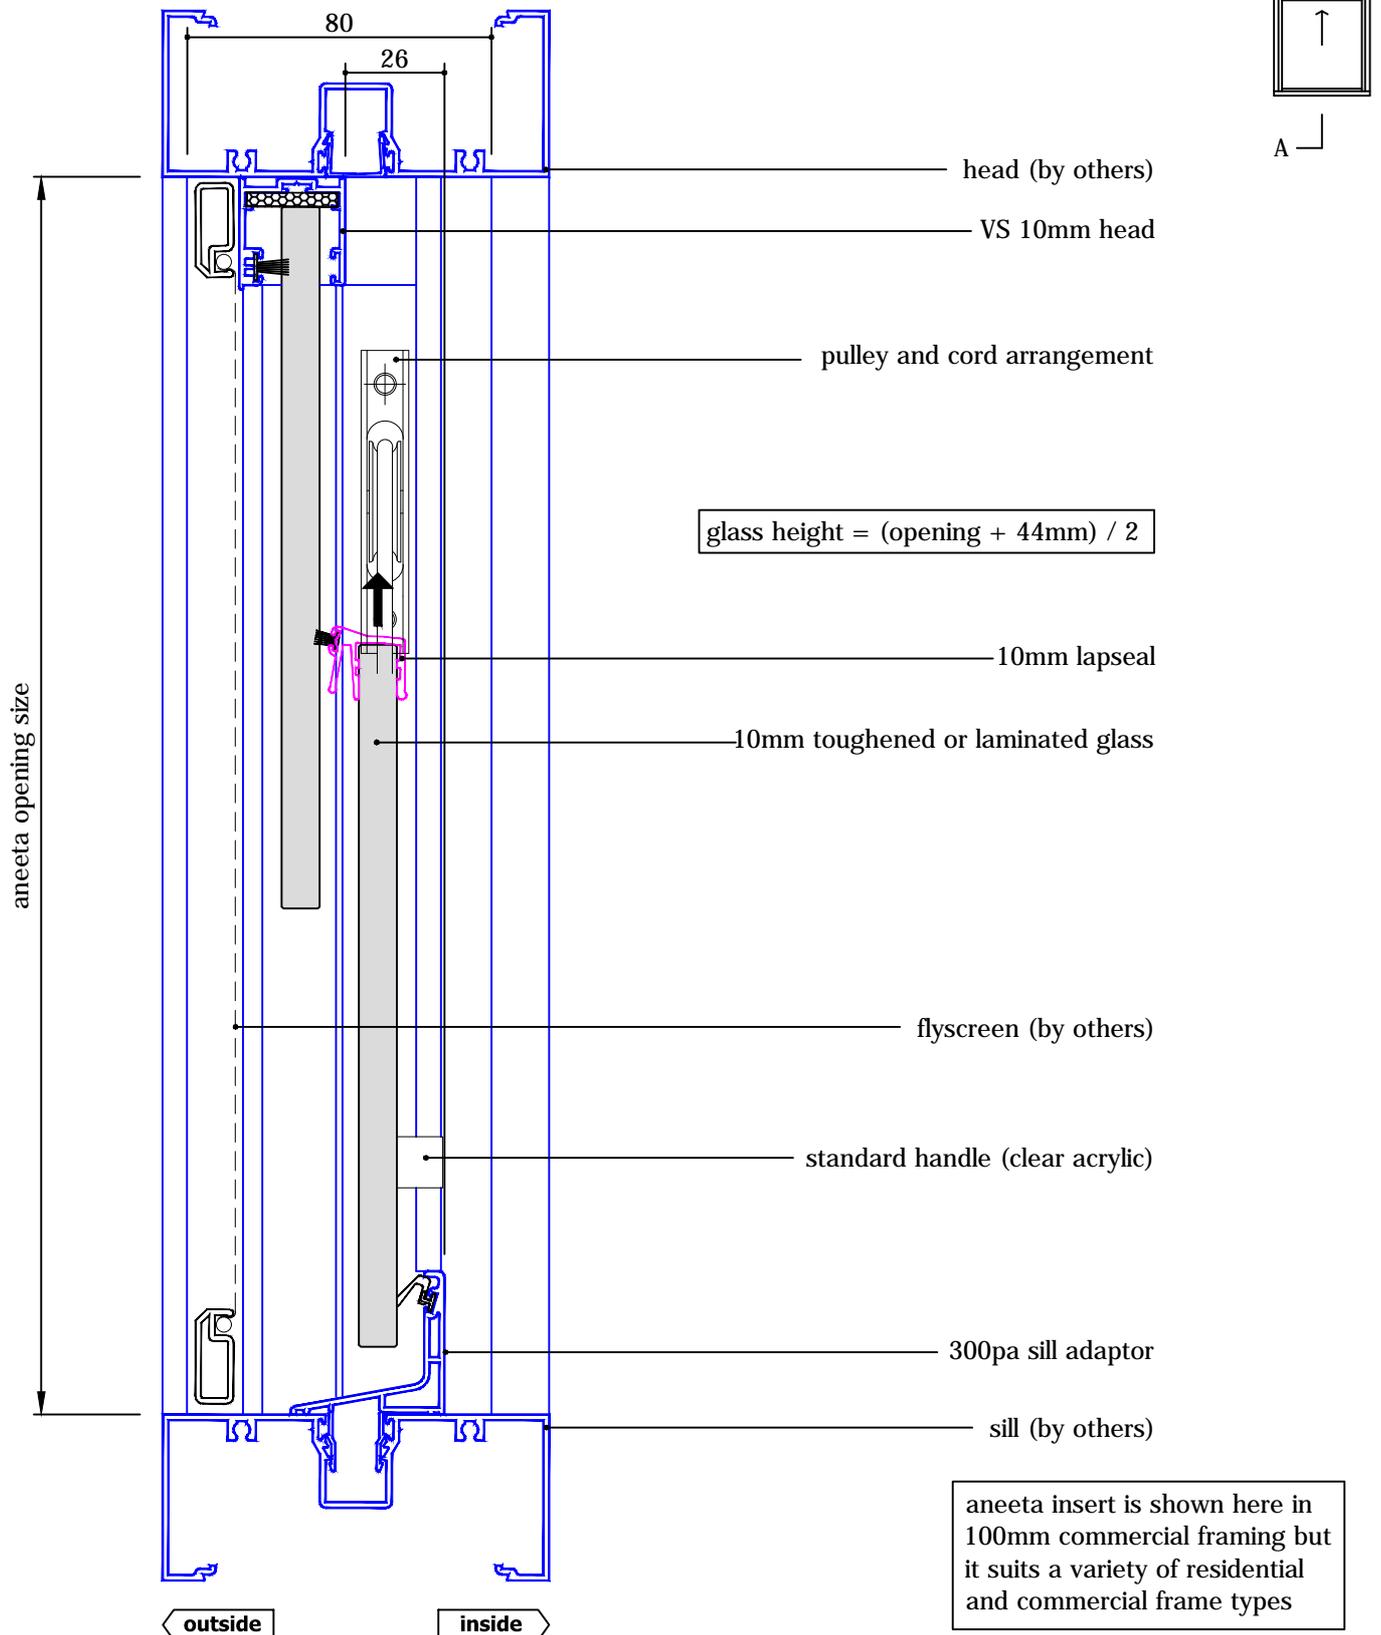


aneeta insert is shown here in 100mm commercial framing but it suits a variety of residential and commercial frame types

# 2 pane servery 10mm sashless double hung in aluminium frames (top pane fixed - medium box) with aluminium covers horizontal section B-B

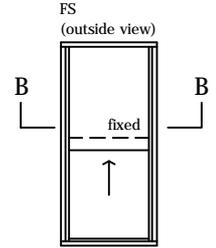


glass width = opening - 110mm

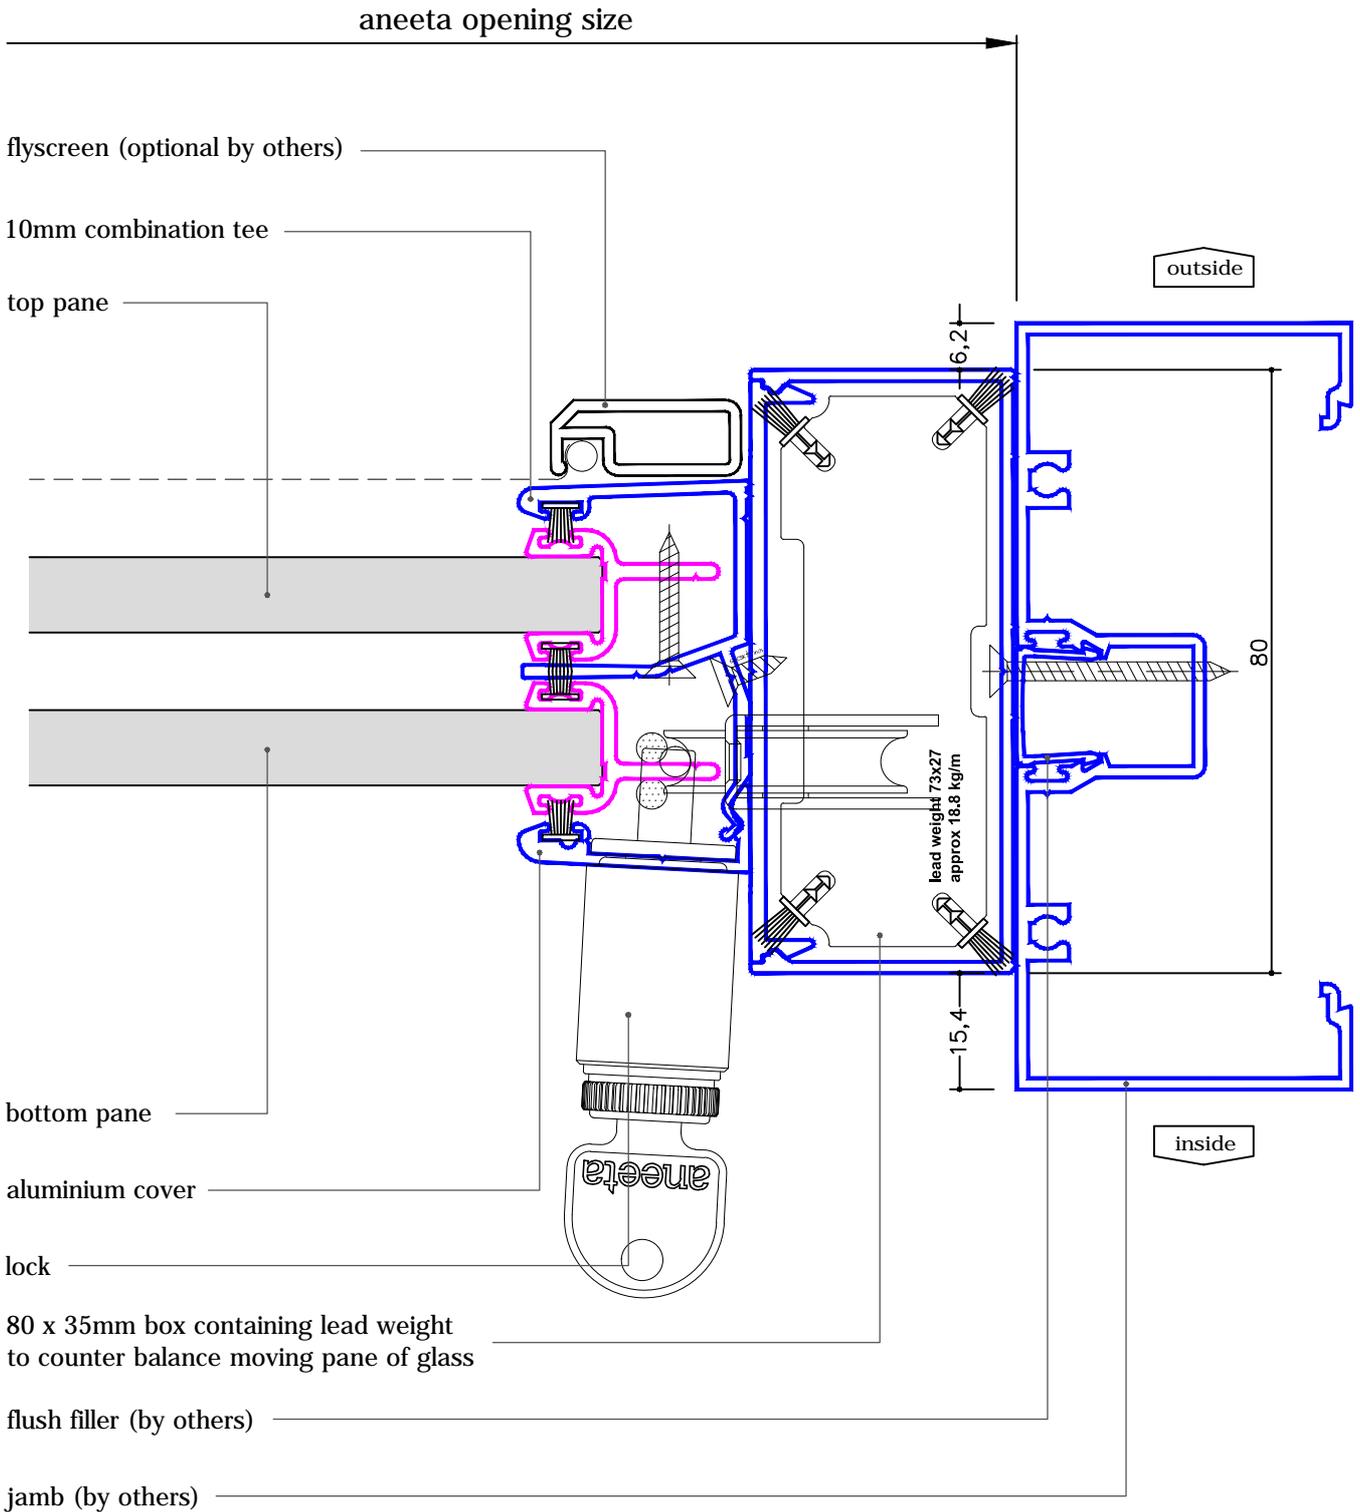

# 2 pane servery 10mm sashless double hung in aluminium frames (top pane fixed - large box)



with aluminium covers  
vertical section A-A

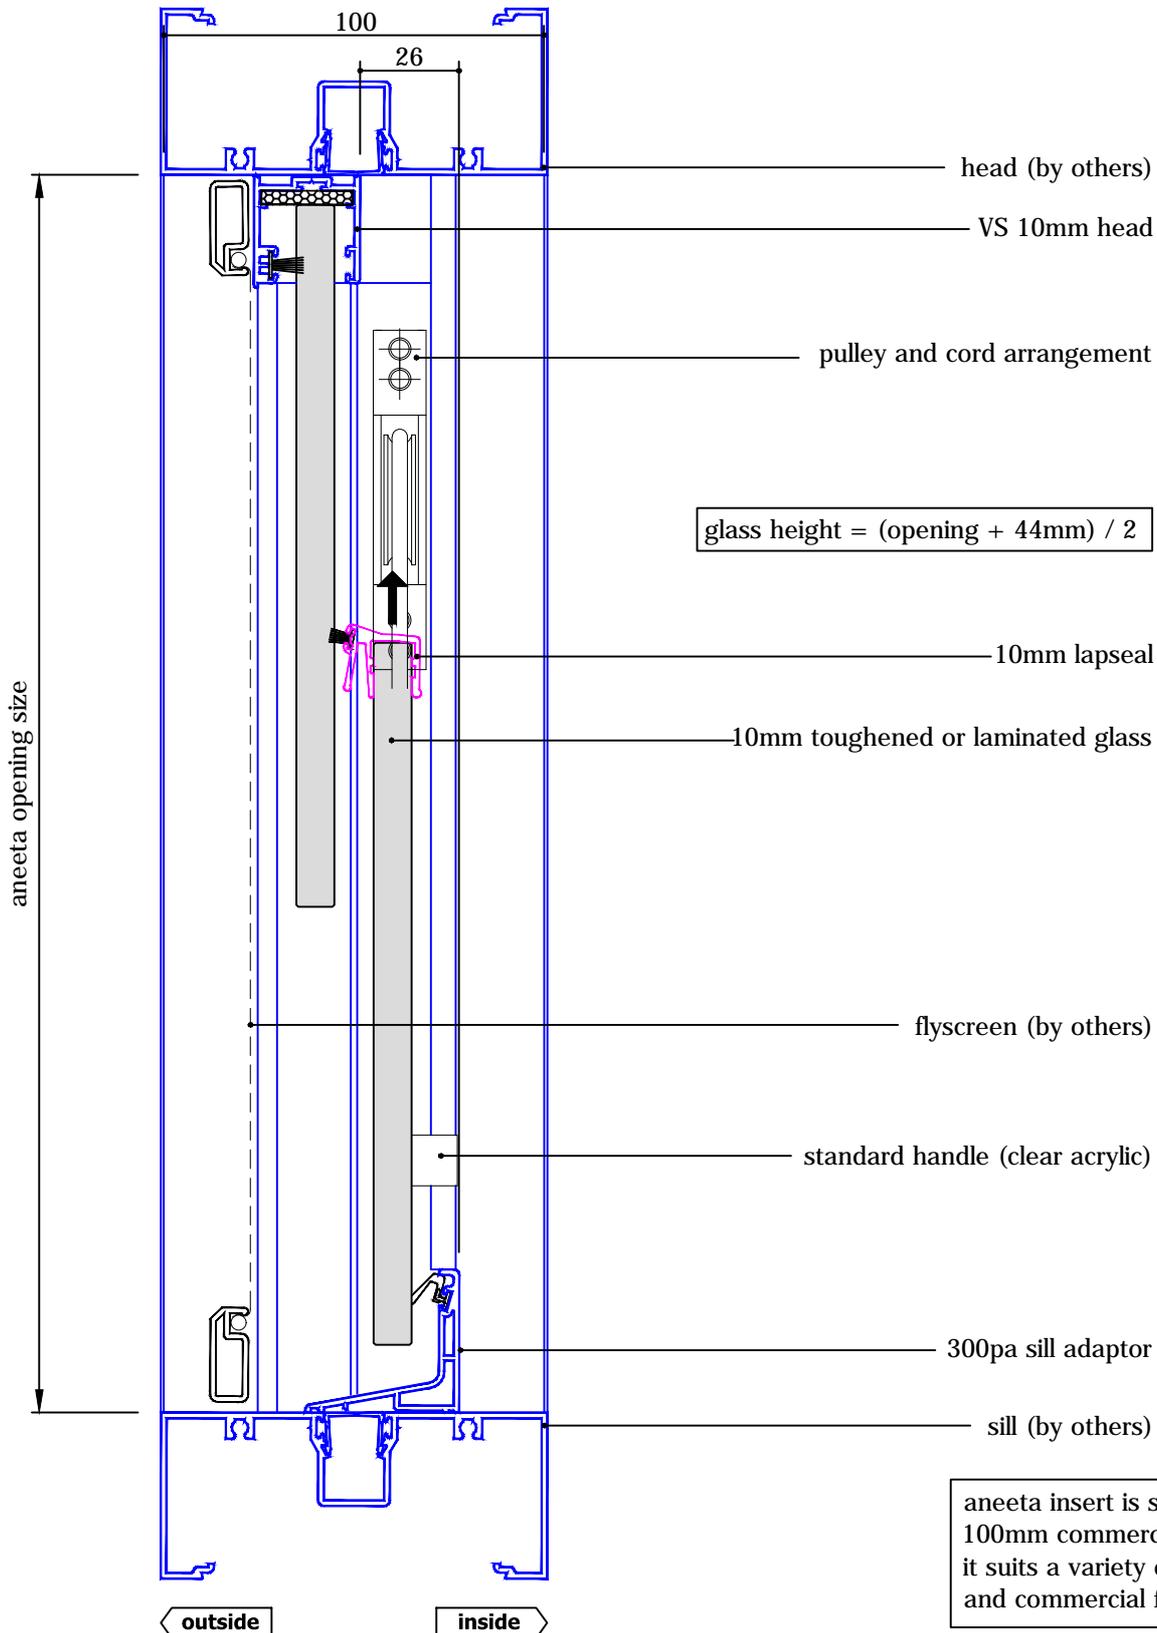


# 2 pane servery 10mm sashless double hung in aluminium frames (top pane fixed - large box)

with aluminium covers  
horizontal section B-B


glass width = opening - 130mm

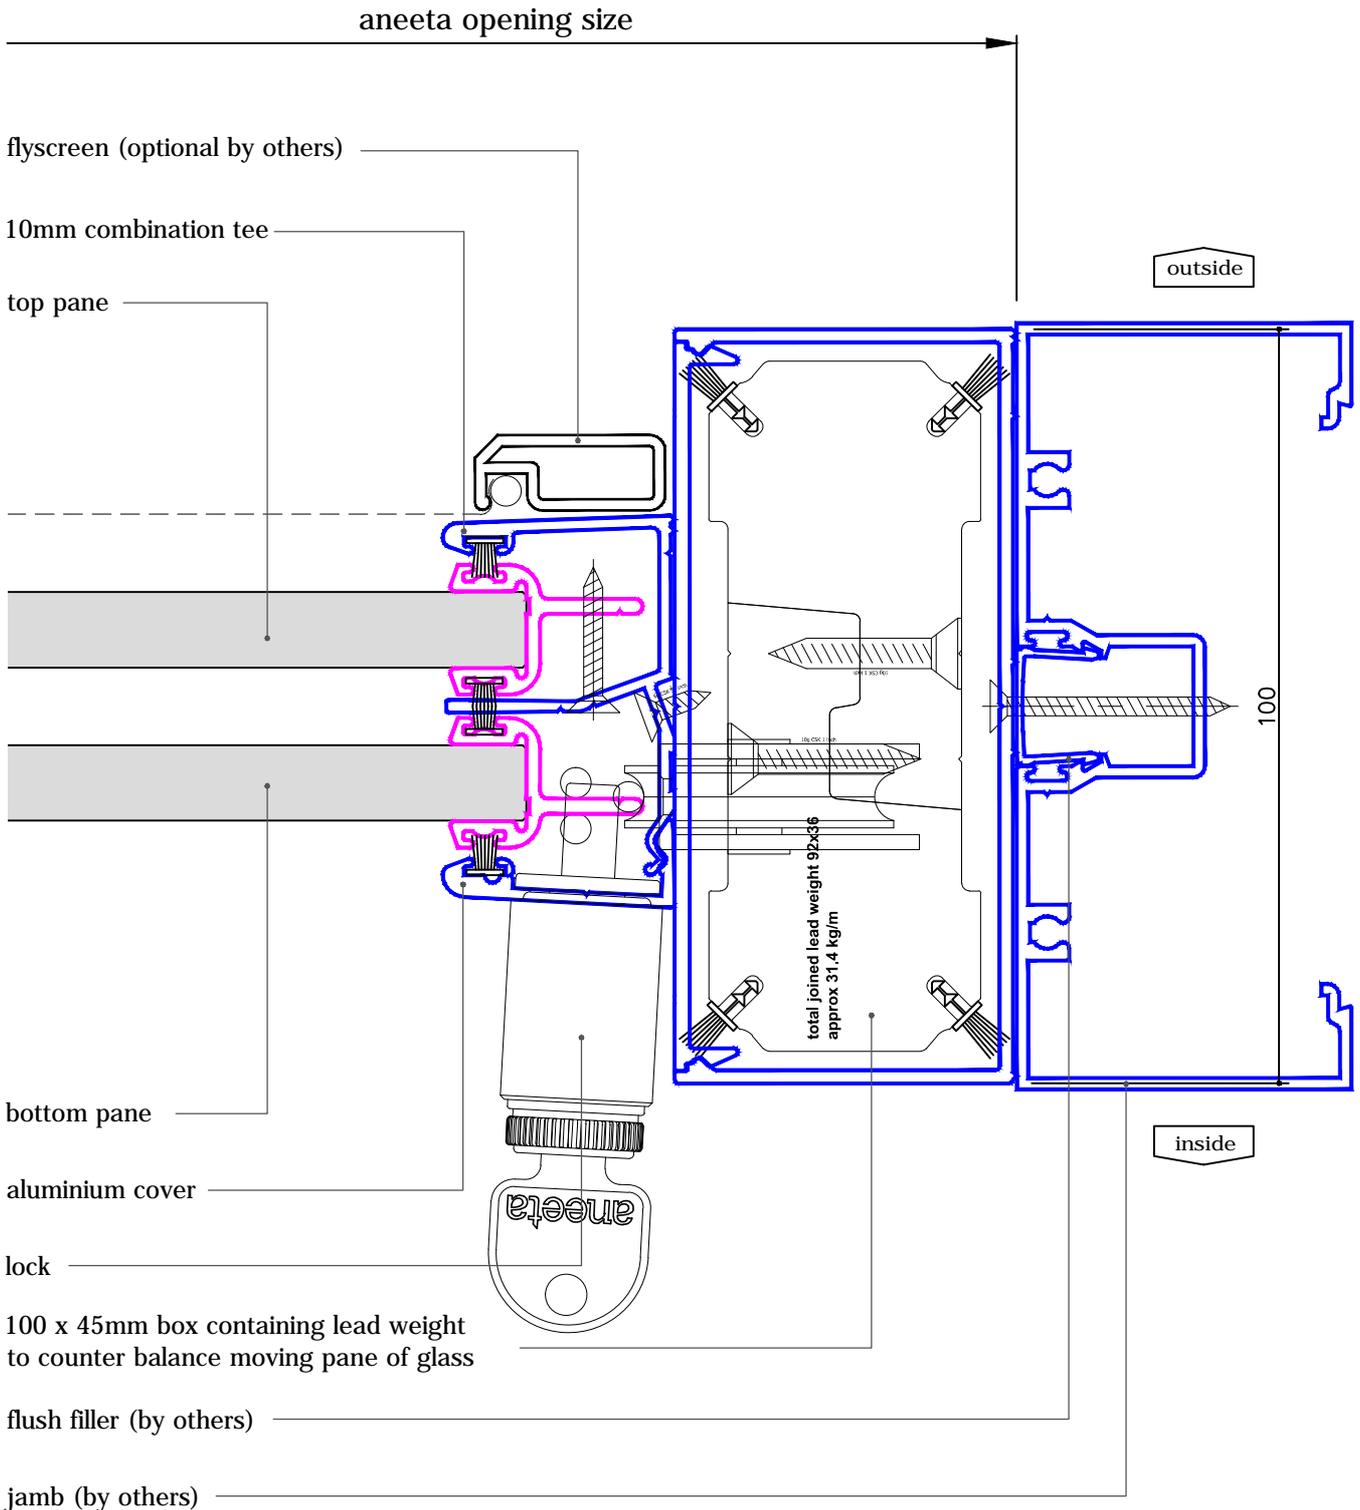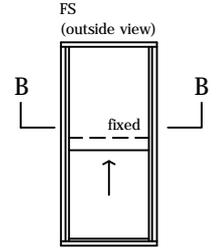

# 2 pane servery 10mm sashless double hung in aluminium frames (top pane fixed - extra large box) with aluminium covers vertical section A-A

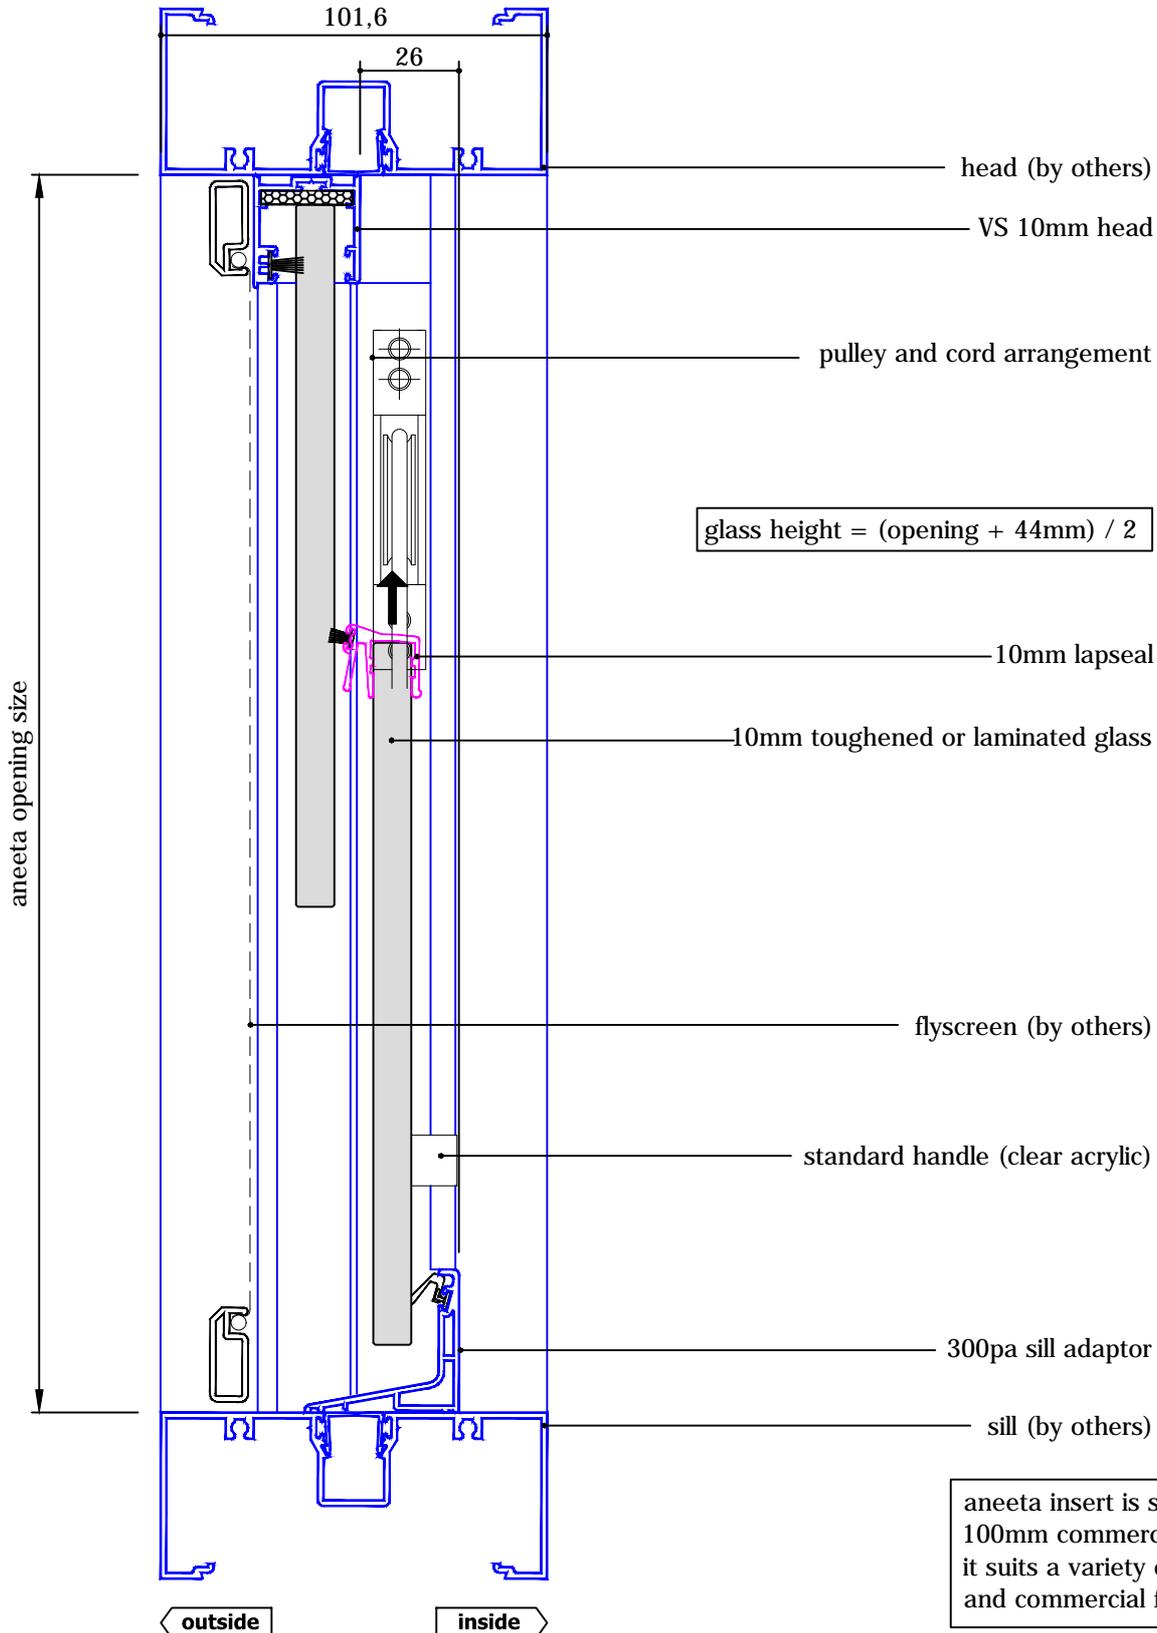

# 2 pane seryery 10mm sashless double hung in aluminium frames (top pane fixed - extra large box) with aluminium covers horizontal section B-B

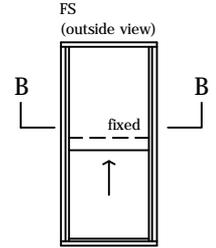

glass width = opening - 192mm

