


# 2 pane 16mm double hung in aluminium frames (double glazed- CLEARSTEP model)



with aluminium covers  
 vertical section A-A

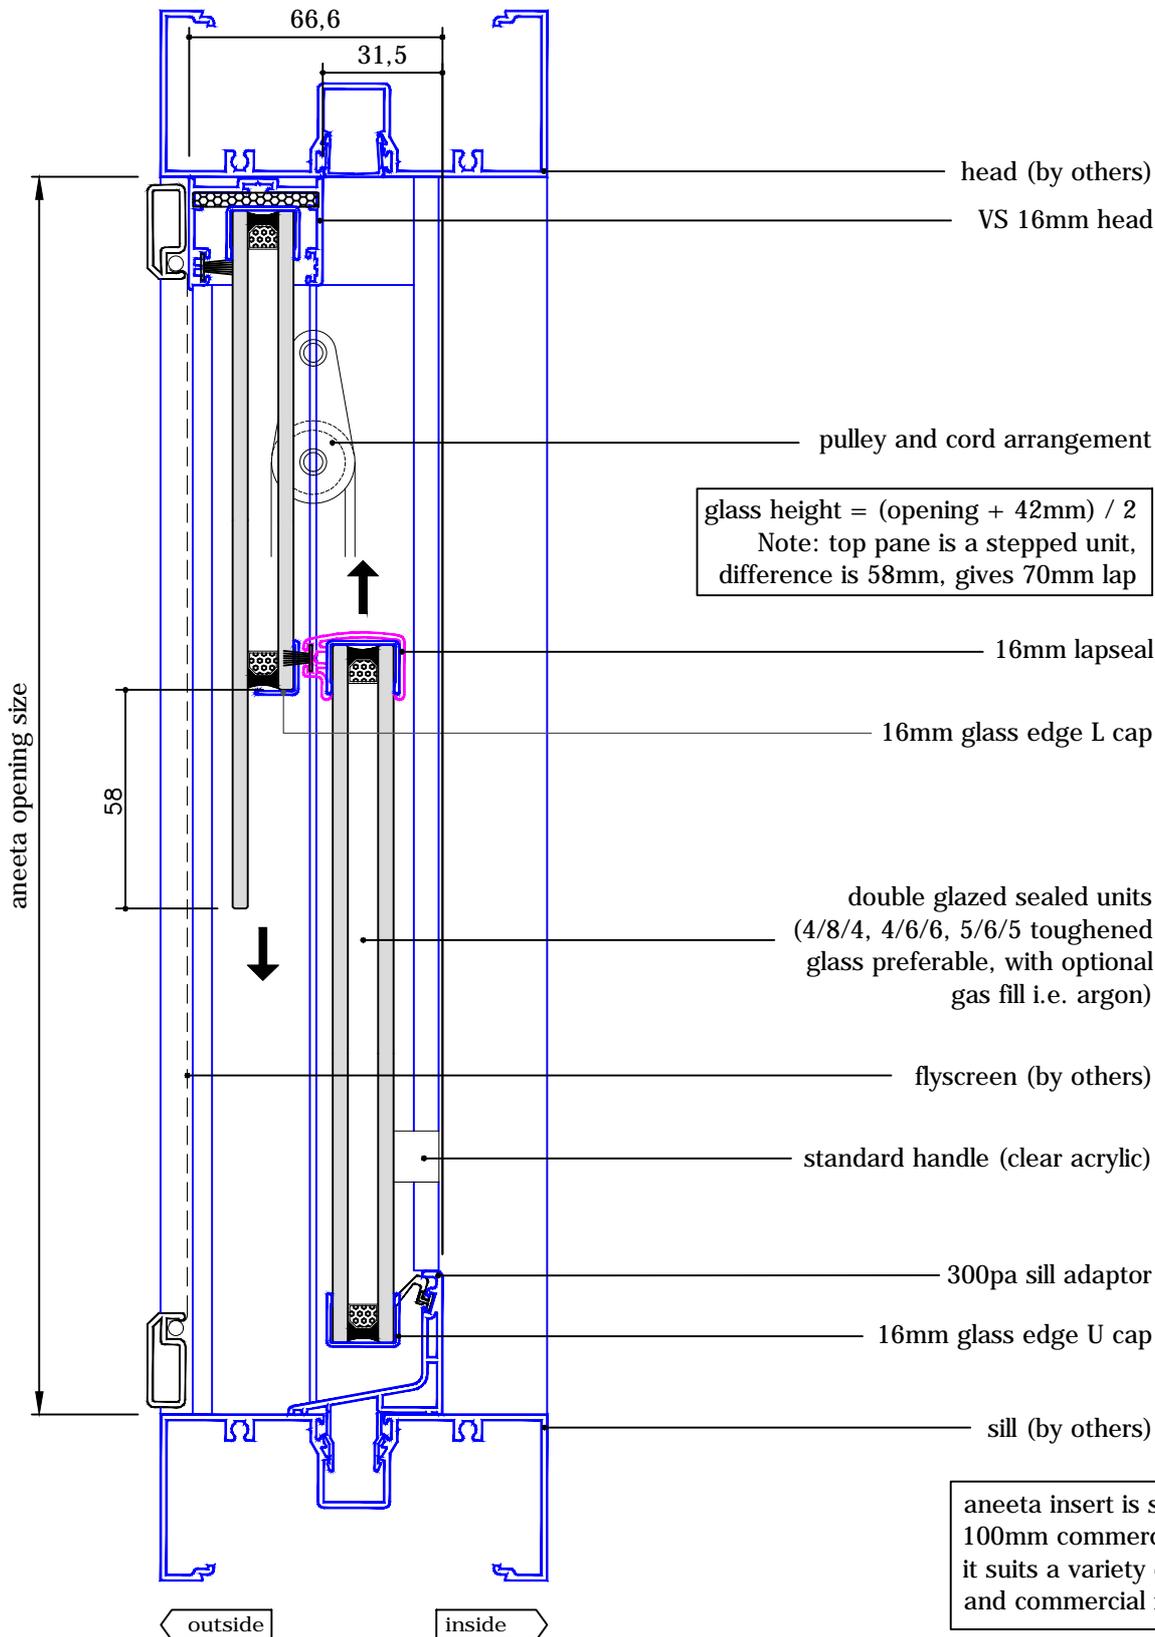

# 2 pane 16mm double hung in aluminium frames (double glazed- CLEARSTEP model)

with aluminium covers  
horizontal section B-B

glass width = opening - 40mm

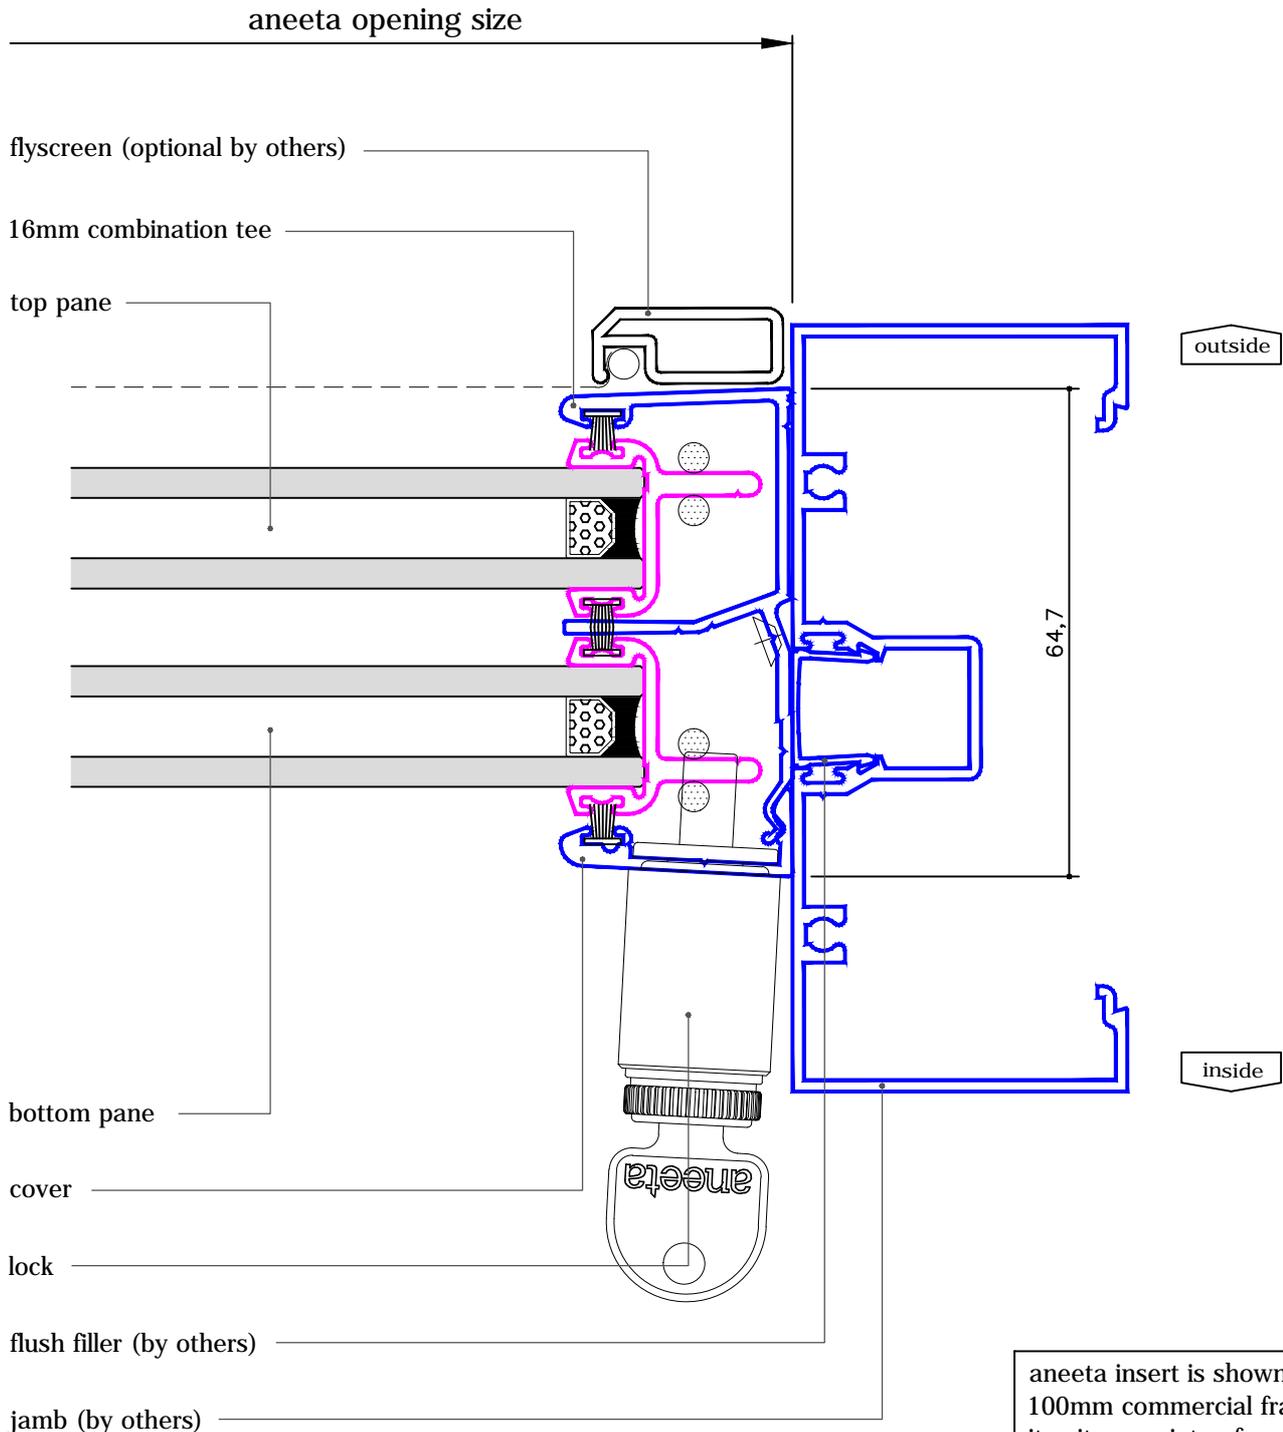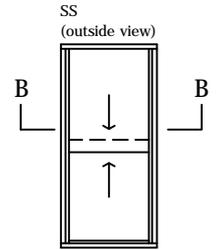

aneeta insert is shown here in 100mm commercial framing but it suits a variety of residential and commercial frame types