
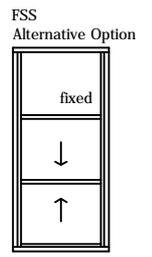
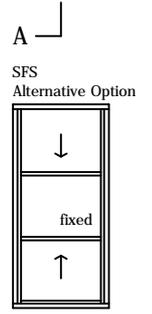
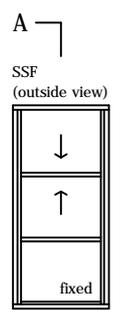


3 pane 16mm double hung in aluminium frames (double glazed- Interlocking model) with aluminium covers vertical section A-A


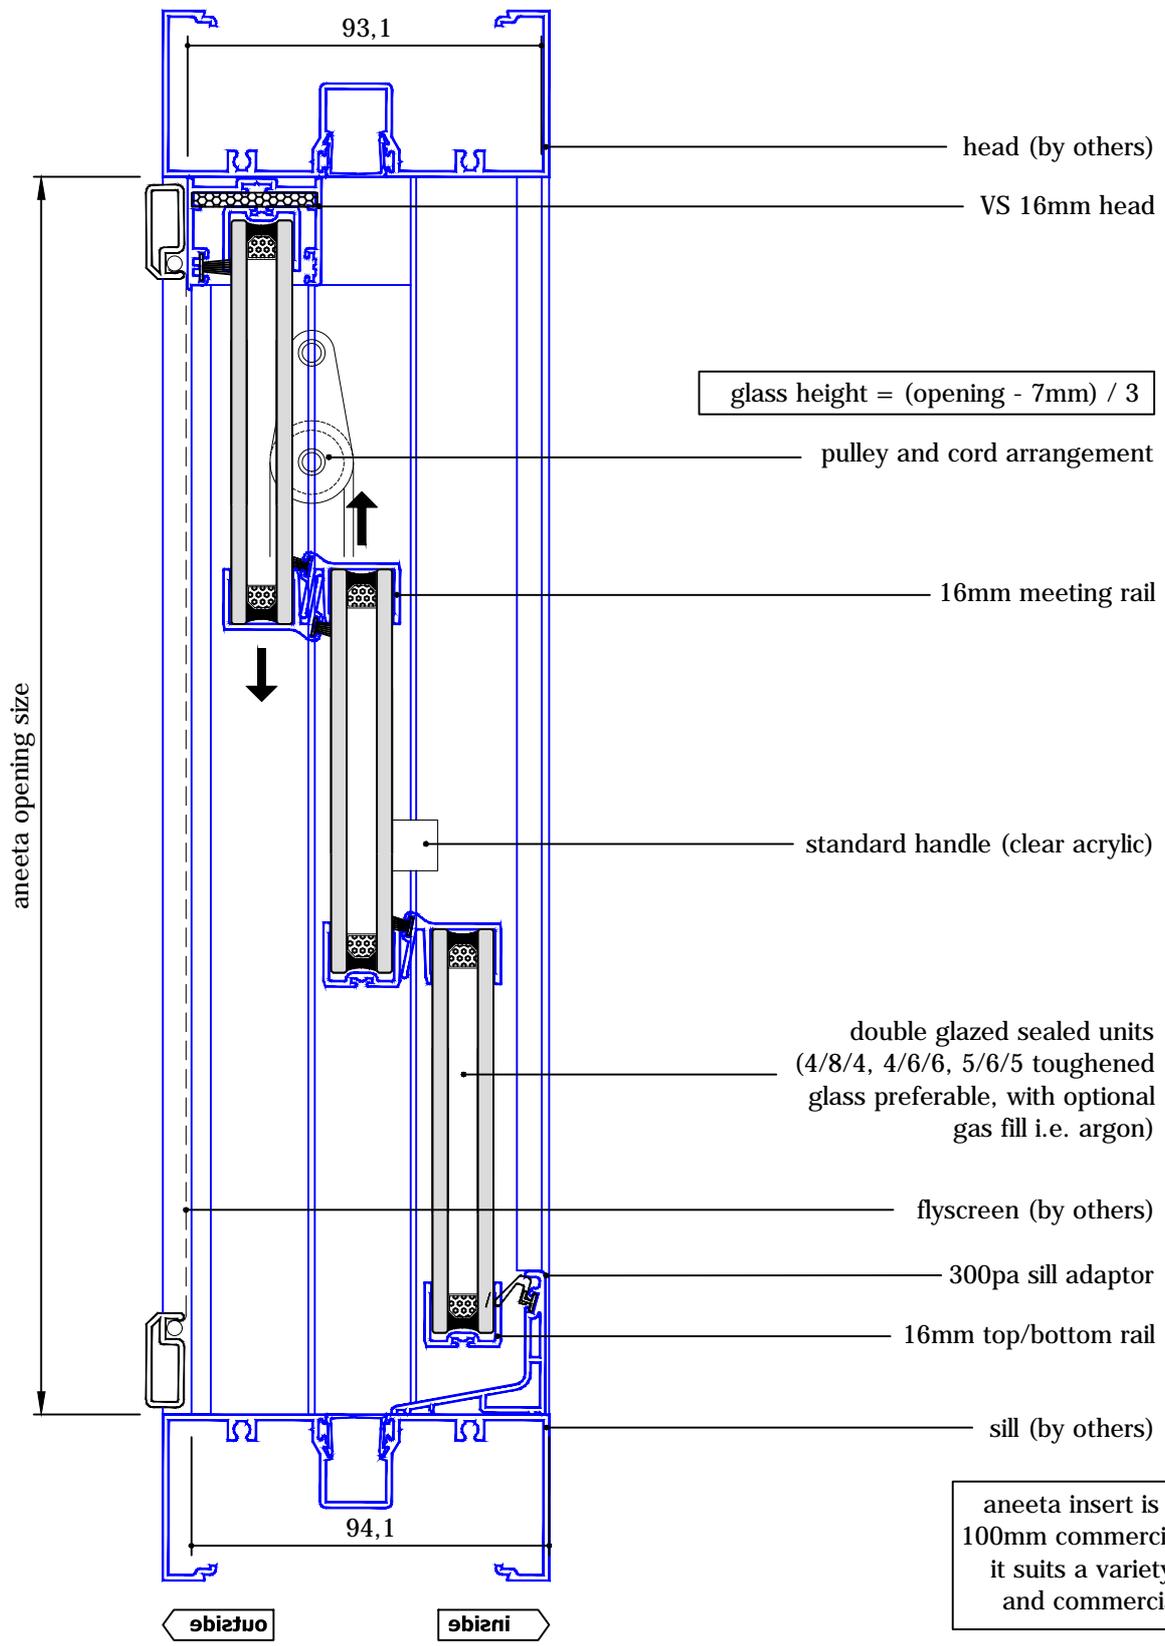


aneeta insert is shown here in 100mm commercial framing but it suits a variety of residential and commercial frame types

3 pane 16mm double hung in aluminium frames (double glazed- Interlocking model)

with aluminium covers
 horizontal section B-B

glass width = opening - 40mm

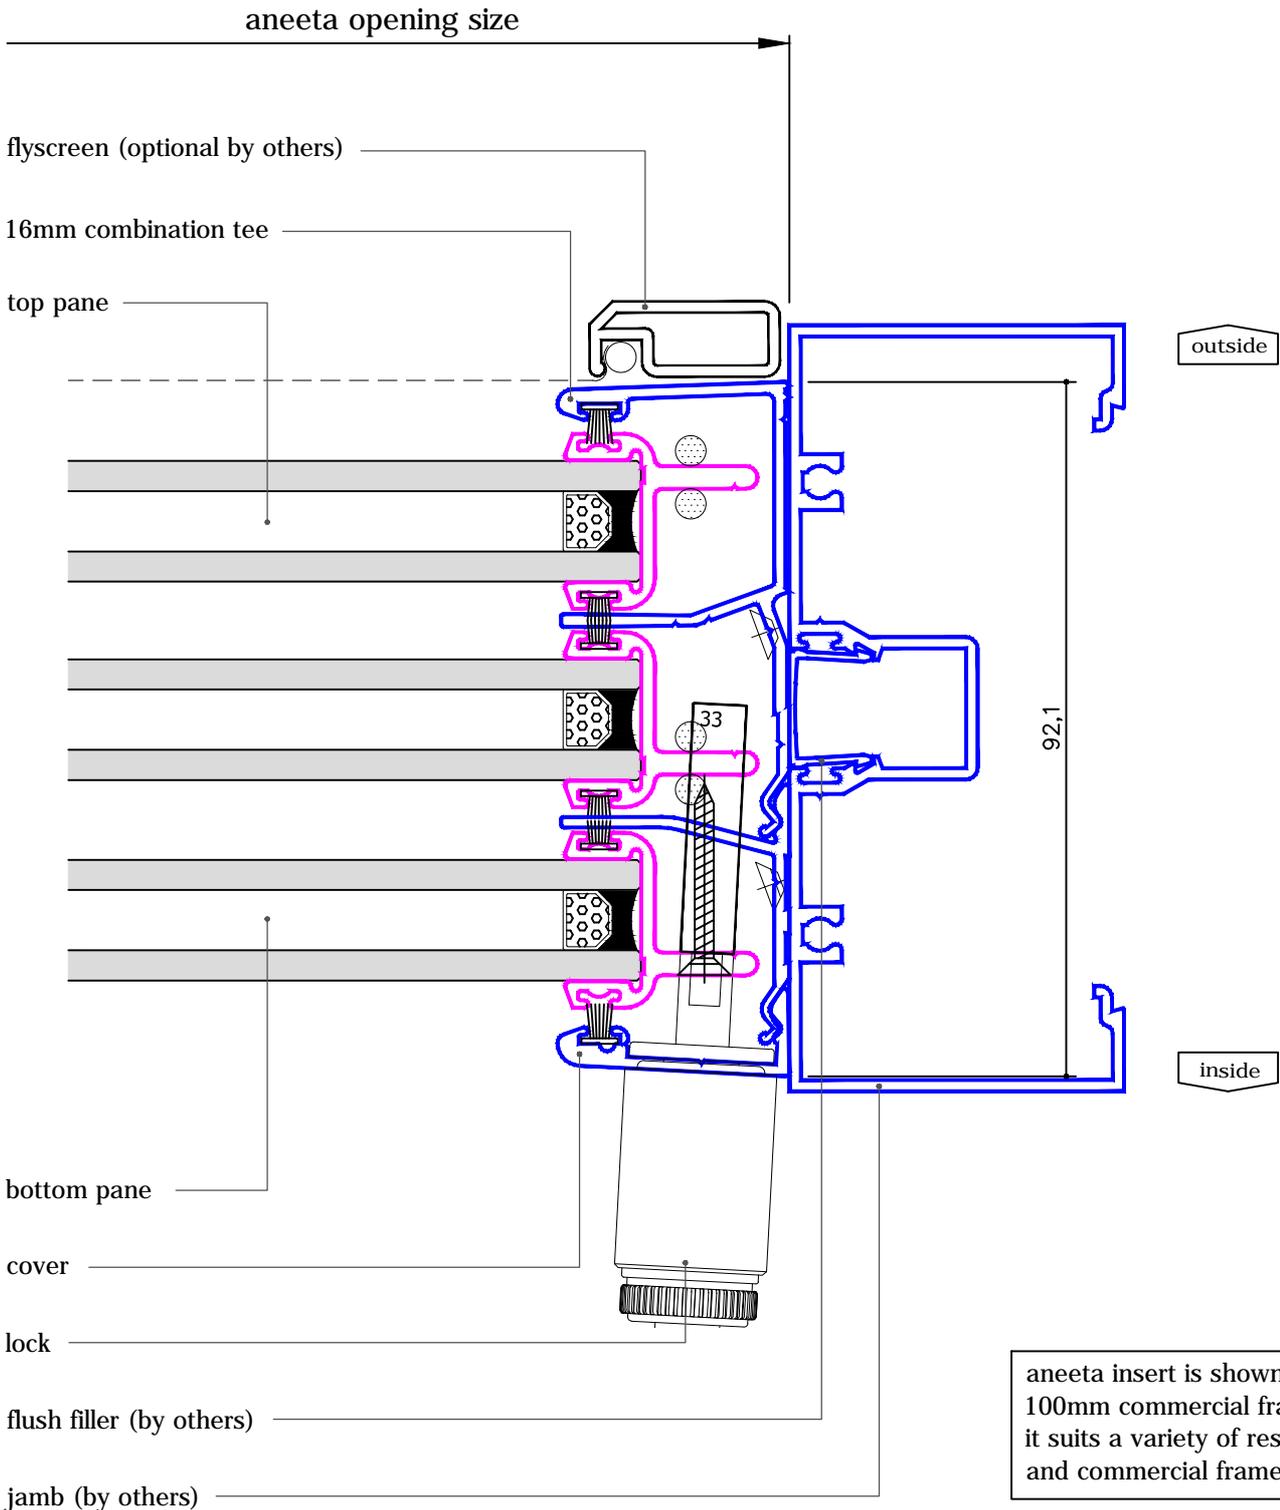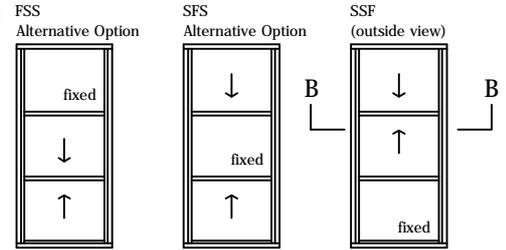

aneeta insert is shown here in 100mm commercial framing but it suits a variety of residential and commercial frame types