
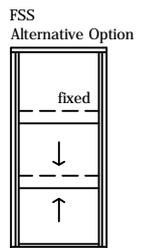
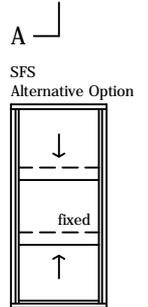
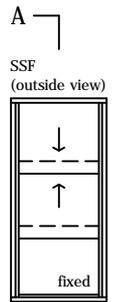


3 pane 6mm sashless double hung in aluminium frames

with aluminium covers
 vertical section A-A

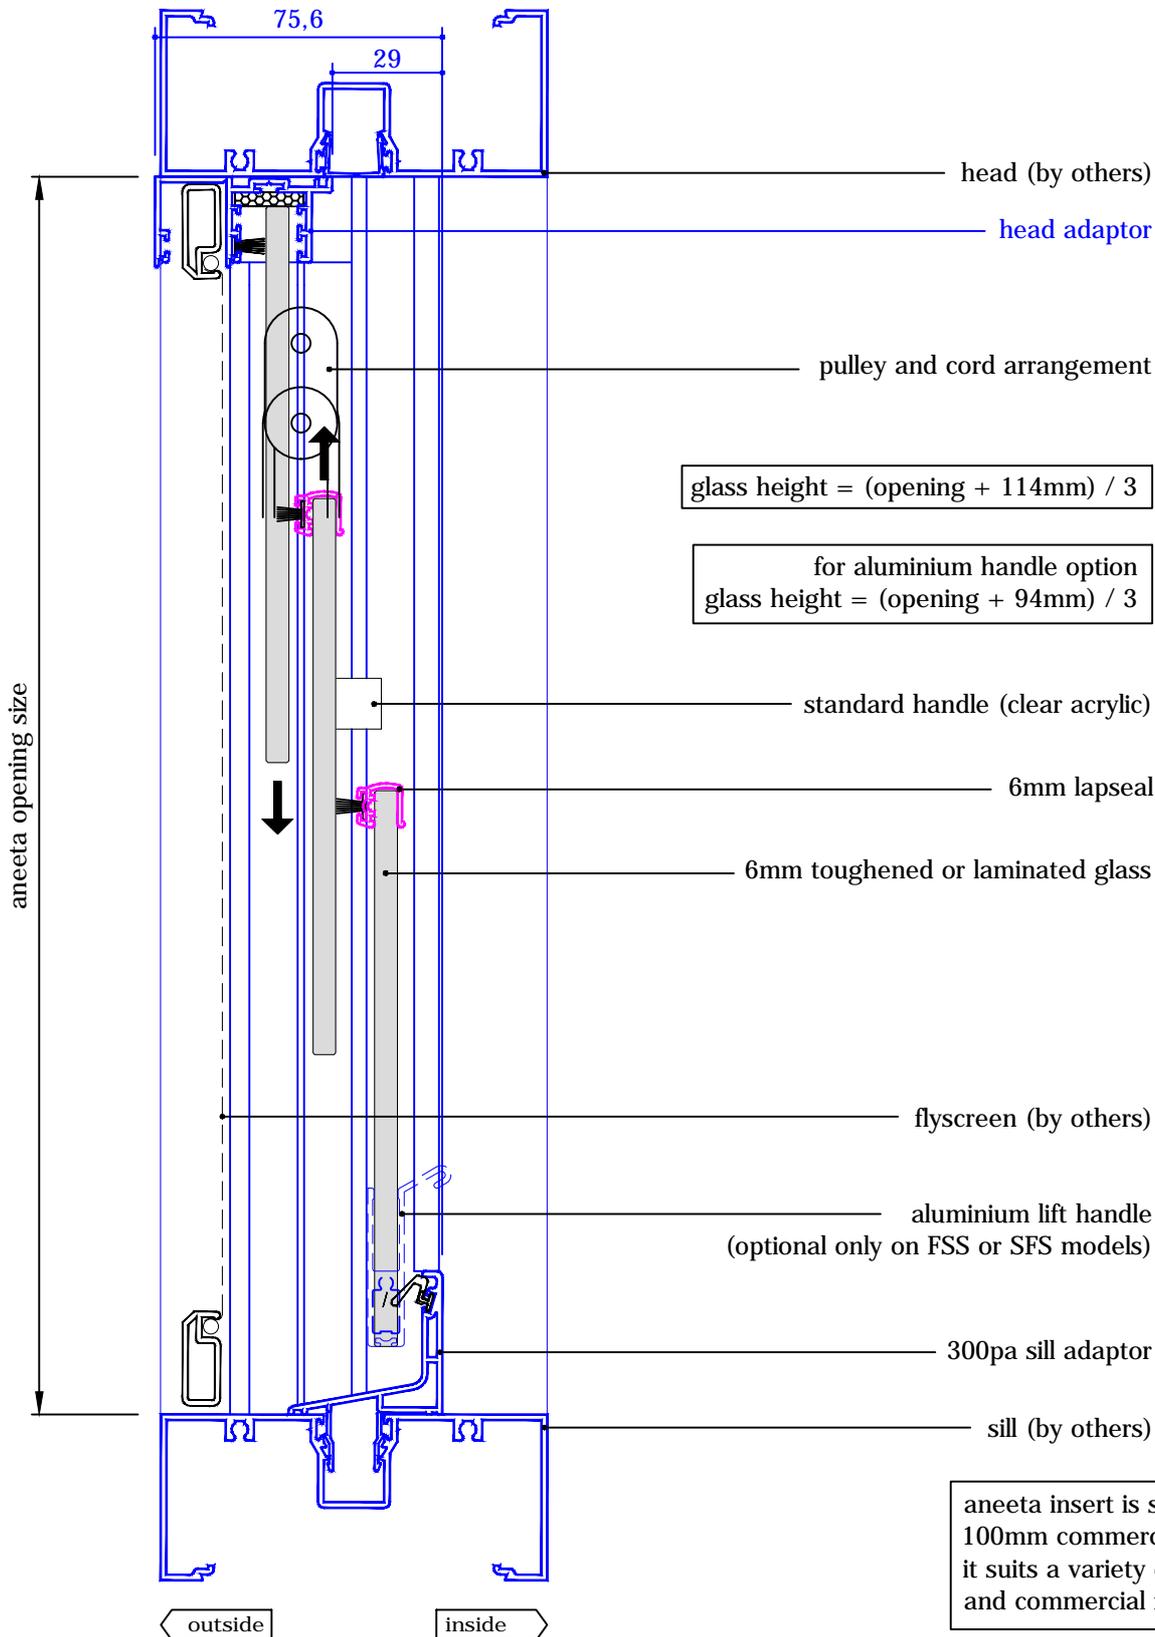

glass height = (opening + 114mm) / 3



for aluminium handle option
 glass height = (opening + 94mm) / 3

aneeta insert is shown here in 100mm commercial framing but it suits a variety of residential and commercial frame types

3 pane 6mm sashless double hung in aluminium frames

with aluminium covers
horizontal section B-B

glass width = opening - 40mm

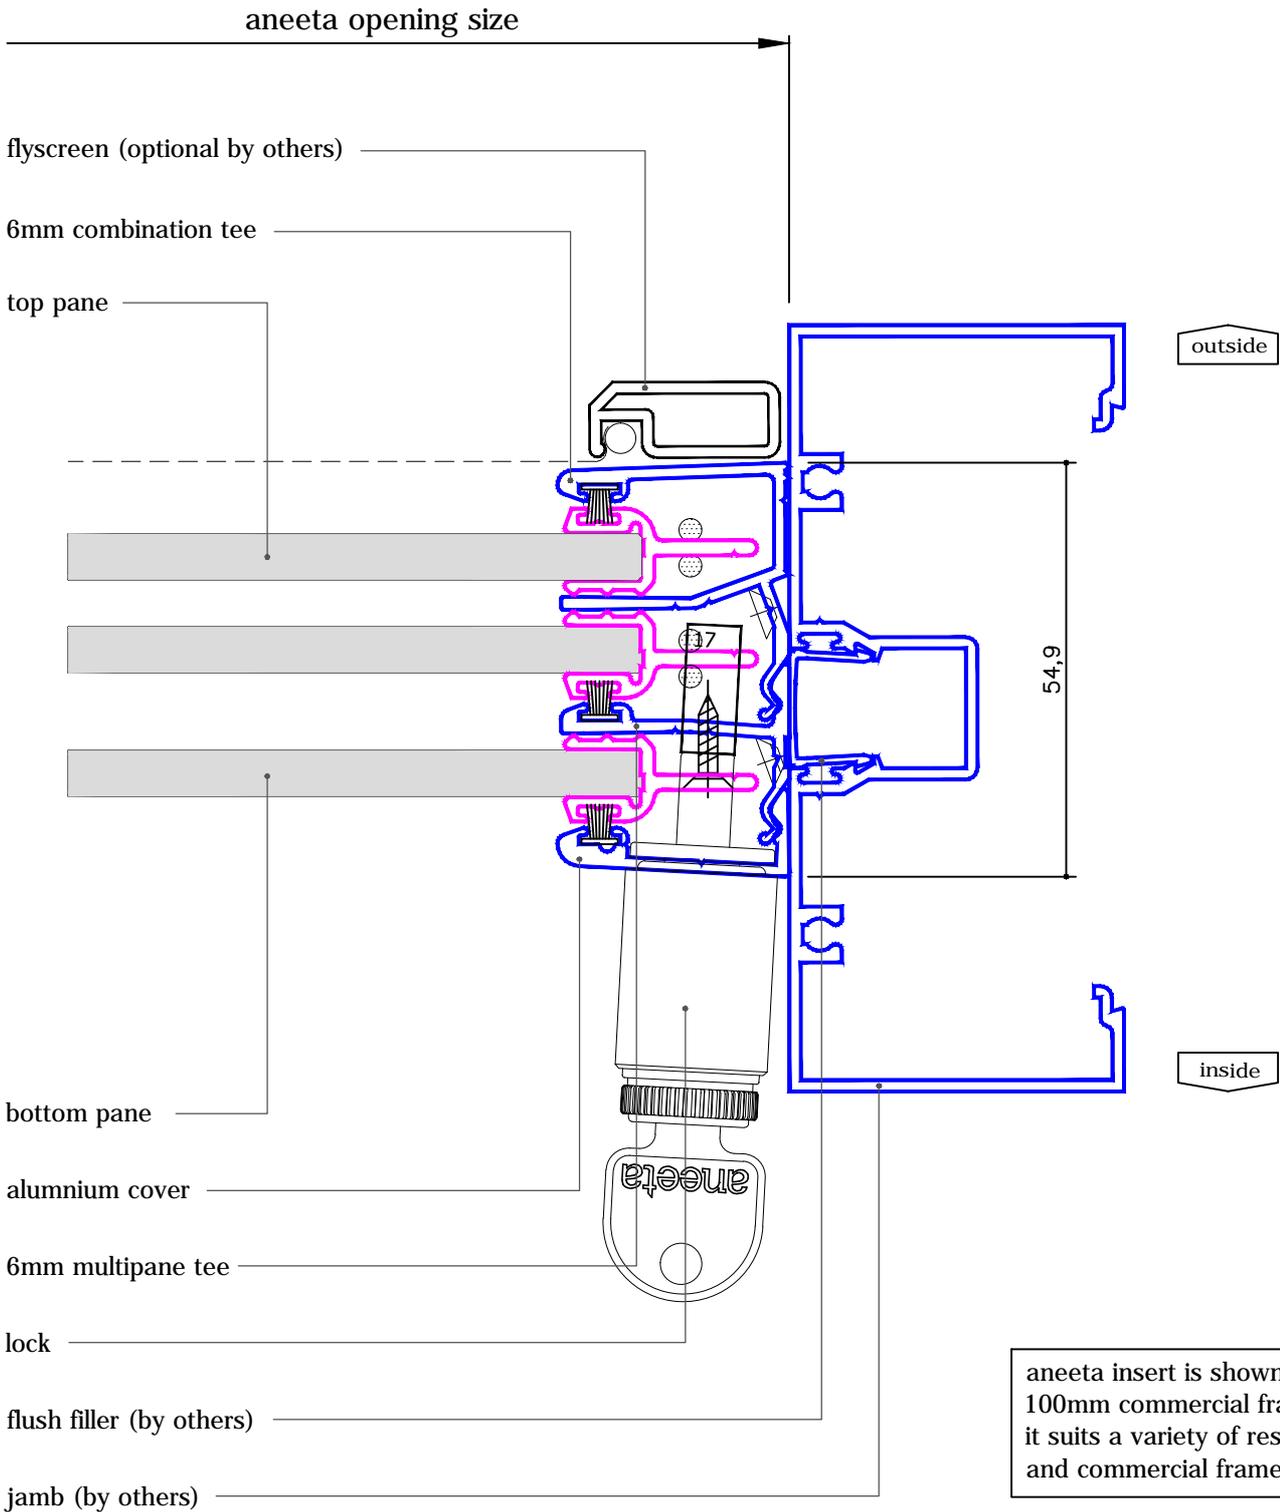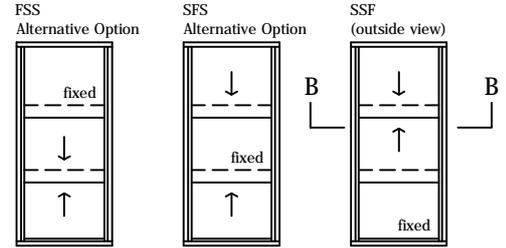

aneeta insert is shown here in 100mm commercial framing but it suits a variety of residential and commercial frame types