



4 pane 6mm (10 bottom fixed) sashless double hung in aluminium frames


with aluminium covers
 vertical section A-A

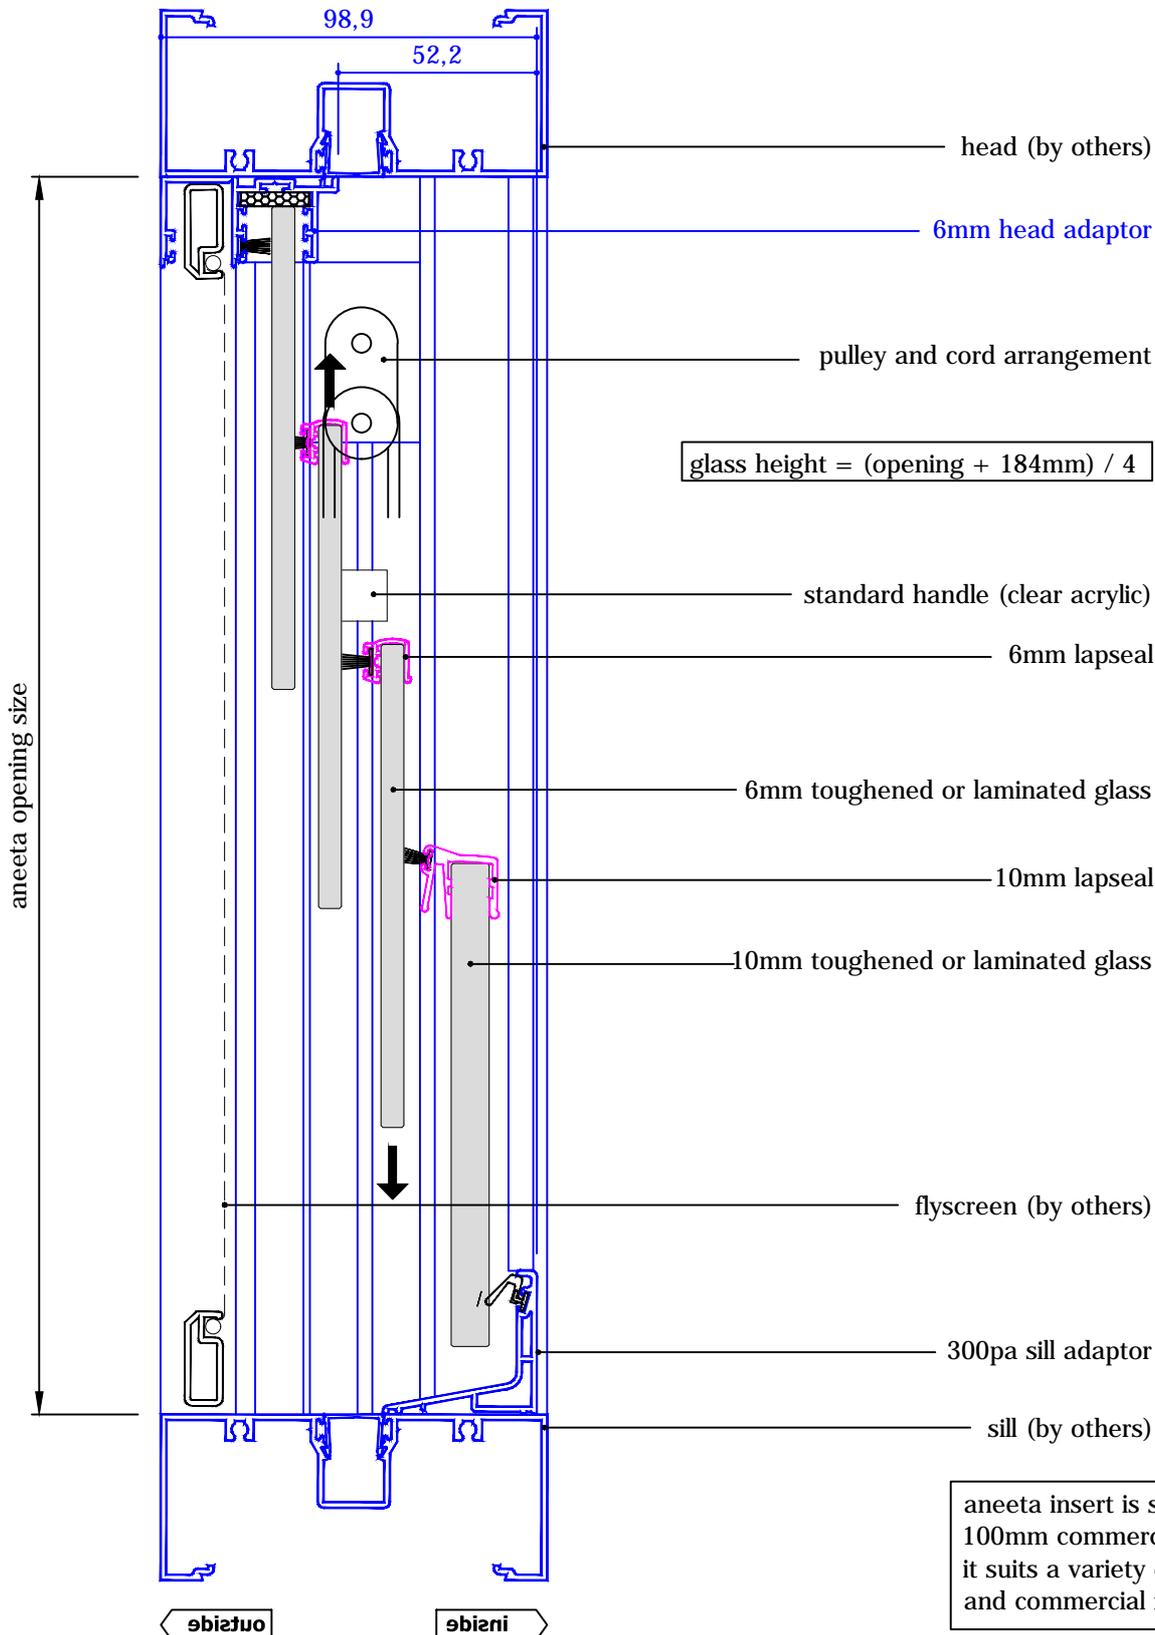


A
 FSuSdR
 (outside view)

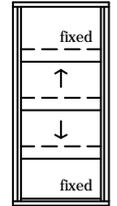

A
 FSdSuF
 Alternative Option

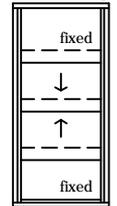

SFSF
 Alternative Option

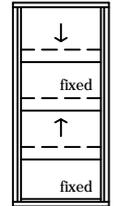

$$\text{glass height} = (\text{opening} + 184\text{mm}) / 4$$

aneeta insert is shown here in 100mm commercial framing but it suits a variety of residential and commercial frame types

4 pane 6mm (10 bottom fixed) sashless double hung in aluminium frames

with aluminium covers
horizontal section B-B

glass width = opening - 40mm

