
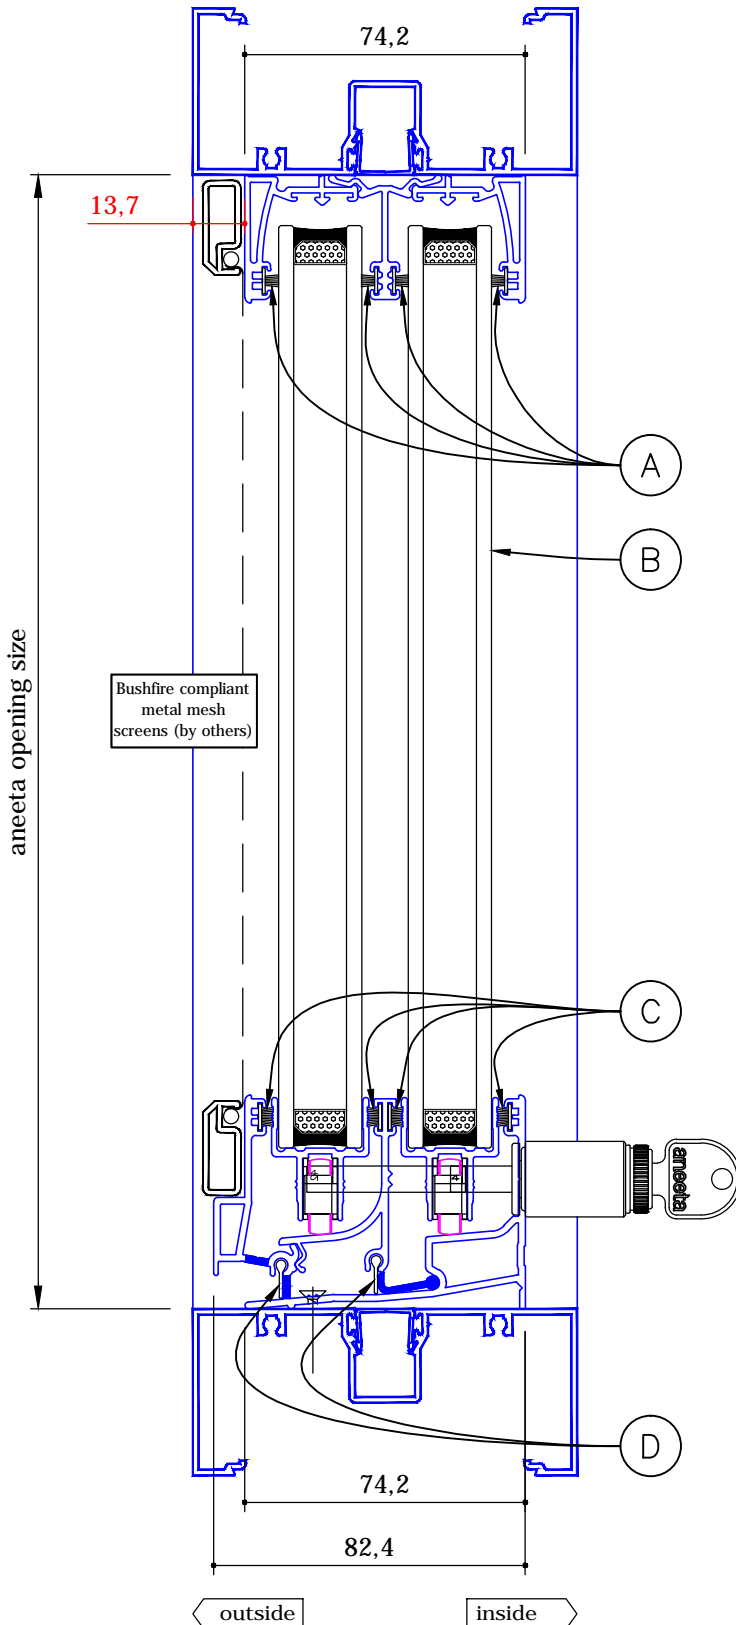



2 pane 22mm horizontal slider 300 series in aluminium frames (double glazed)

vertical section A-A

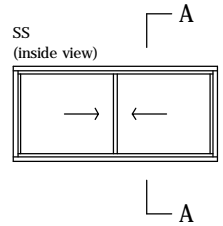

BAL Part Schedule	
F(DTSxx) - Deemed-to-Satisfy No F(DTS40) system available F(40) - BAL40 (based on testing)	
(A) HEAD BASE & CENTRE HEAD PILES	
F(DTS12.5-29)	PBF69425 brush seal
F(40)	PBF69425 brush seal
(B) GLAZING	
F(DTS12.5)	4mm (min.) Grade A Safety Glass (laminated or toughened) Outer Pane
F(DTS19-29)	5mm (min.) Toughened Glass Outer Pane
F(40)	4mm (min.) Clear Toughened Glass on each face (1200mm max. height) (1200mm max. width)
(C) SILL BASE & SILL INSERT PILES	
F(DTS12.5-29)	PBF69375 brush seal
F(40)	PBF69375 brush seal
(D) SILL BASE FLAP SEALS	
F(DTS12.5-29)	3153 Santoprene flap seal
F(40)	3153 Santoprene flap seal

aneeta insert is shown here in 100mm commercial framing but it suits other BAL compliant frame types

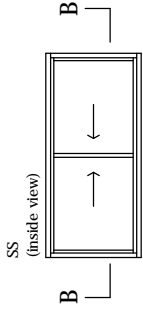

BAL Part Schedule	
F(DTSxx) - Deemed-to-Satisfy No F(DTS40) system available F(40) - BAL40 (based on testing)	
(G) JAMB FOAM	
F(DTS12.5-29)	FS473x33 foam seal
F(40)	FS473x33 foam seal
(H) JAMB PILES	
F(DTS12.5-29)	PBF48525 brush seal
F(40)	PBF48525 brush seal
(I) MEETING RAILS	
F(DTS12.5-29)	PB48625 brush seal
F(40)	PB48625 brush seal

aneeta insert is shown here in 100mm commercial framing but it suits other BAL compliant frame types

2 pane 22mm horizontal slider 300 series in aluminium frames (double glazed)

horizontal section B-B

