


2 pane 10mm horizontal slider 300 series in timber frames

vertical section A-A

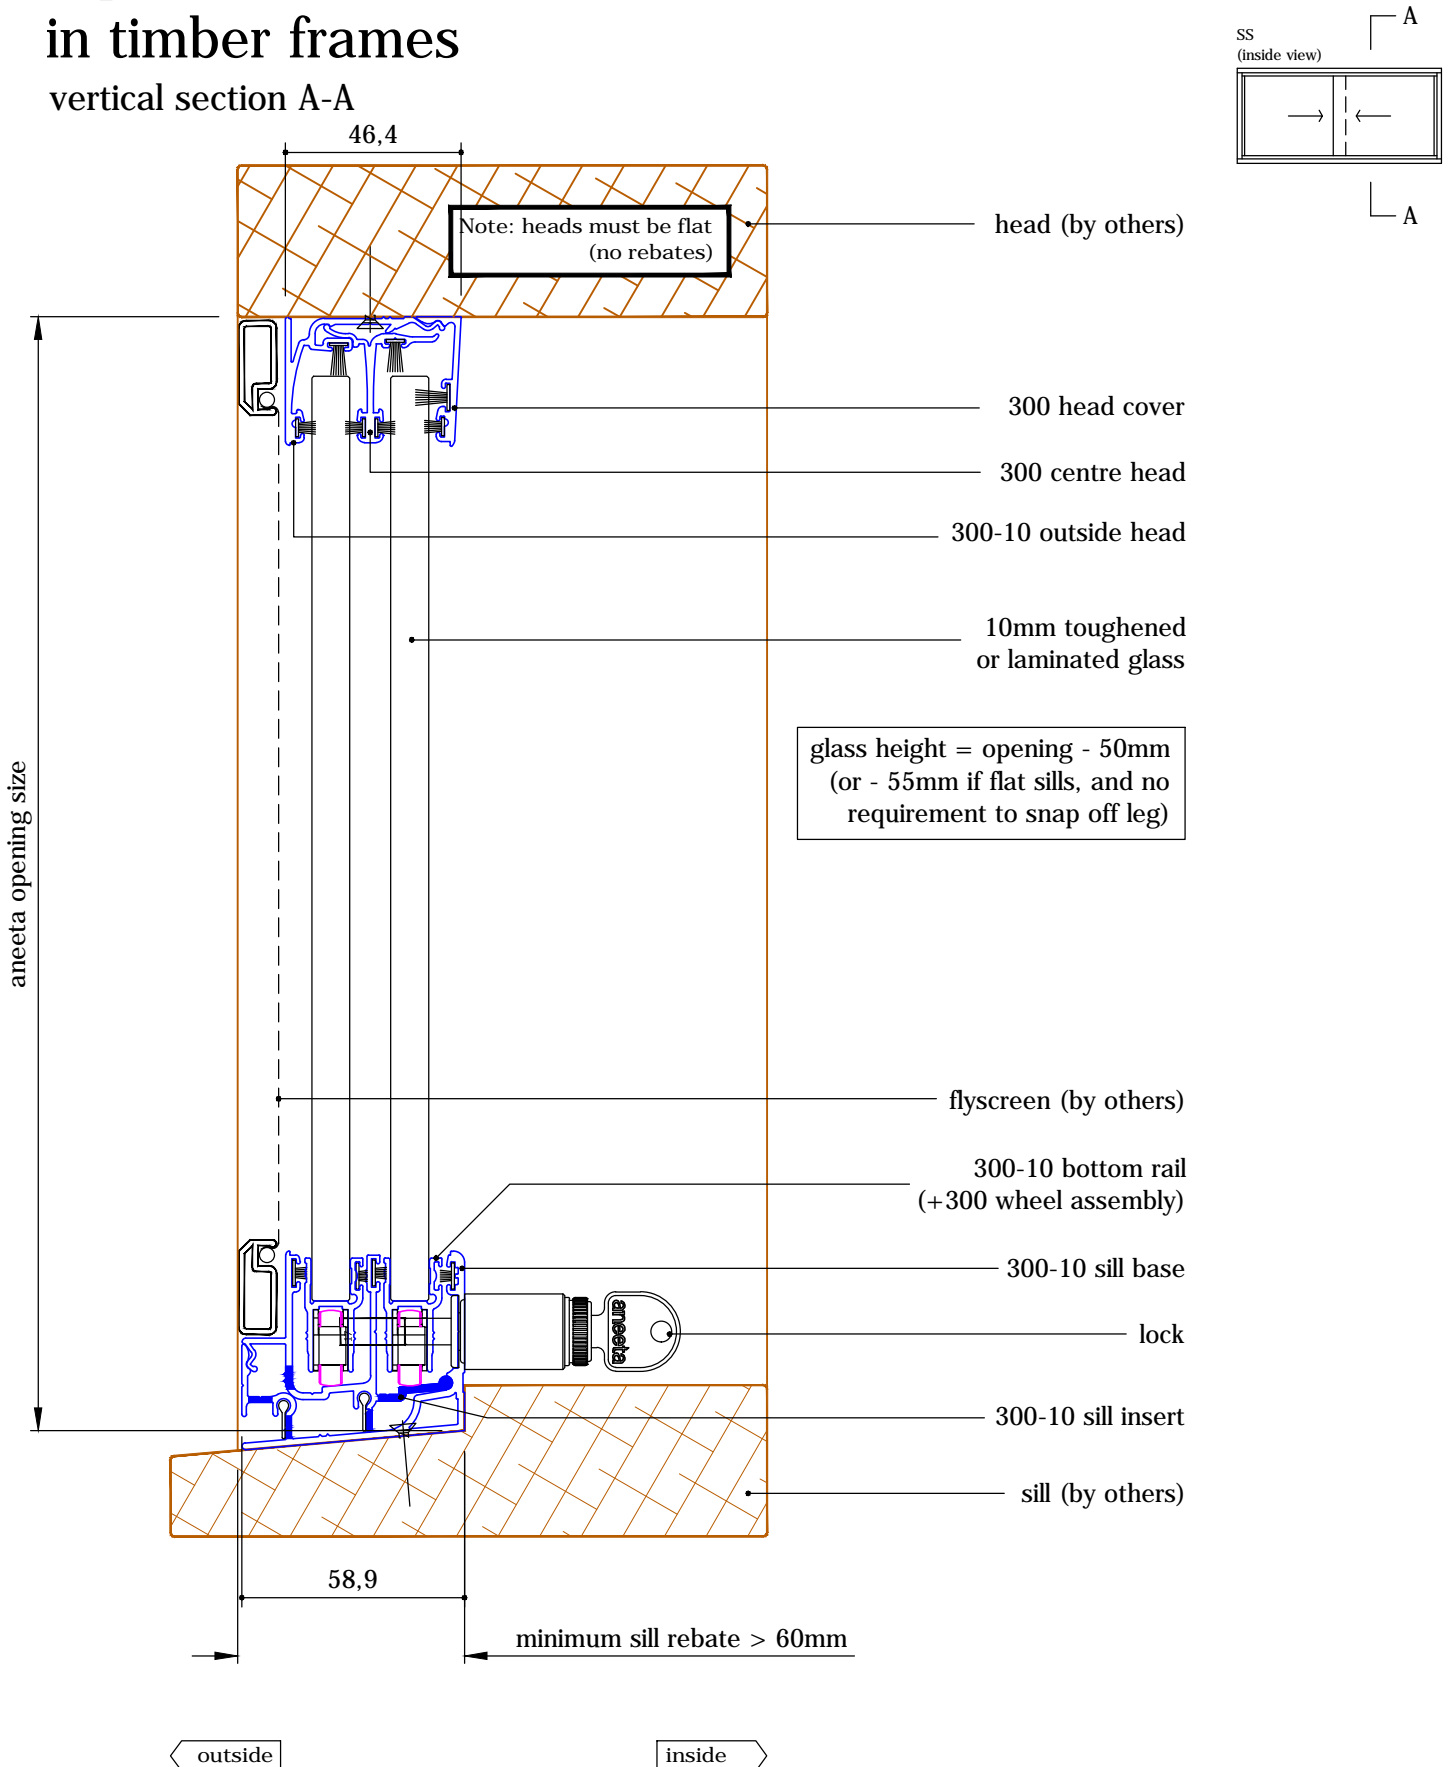

2 pane 10mm horizontal slider 300 series

in timber frames

horizontal section B-B

