



# 2 pane 6mm horizontal slider 300 series in timber frames

vertical section A-A

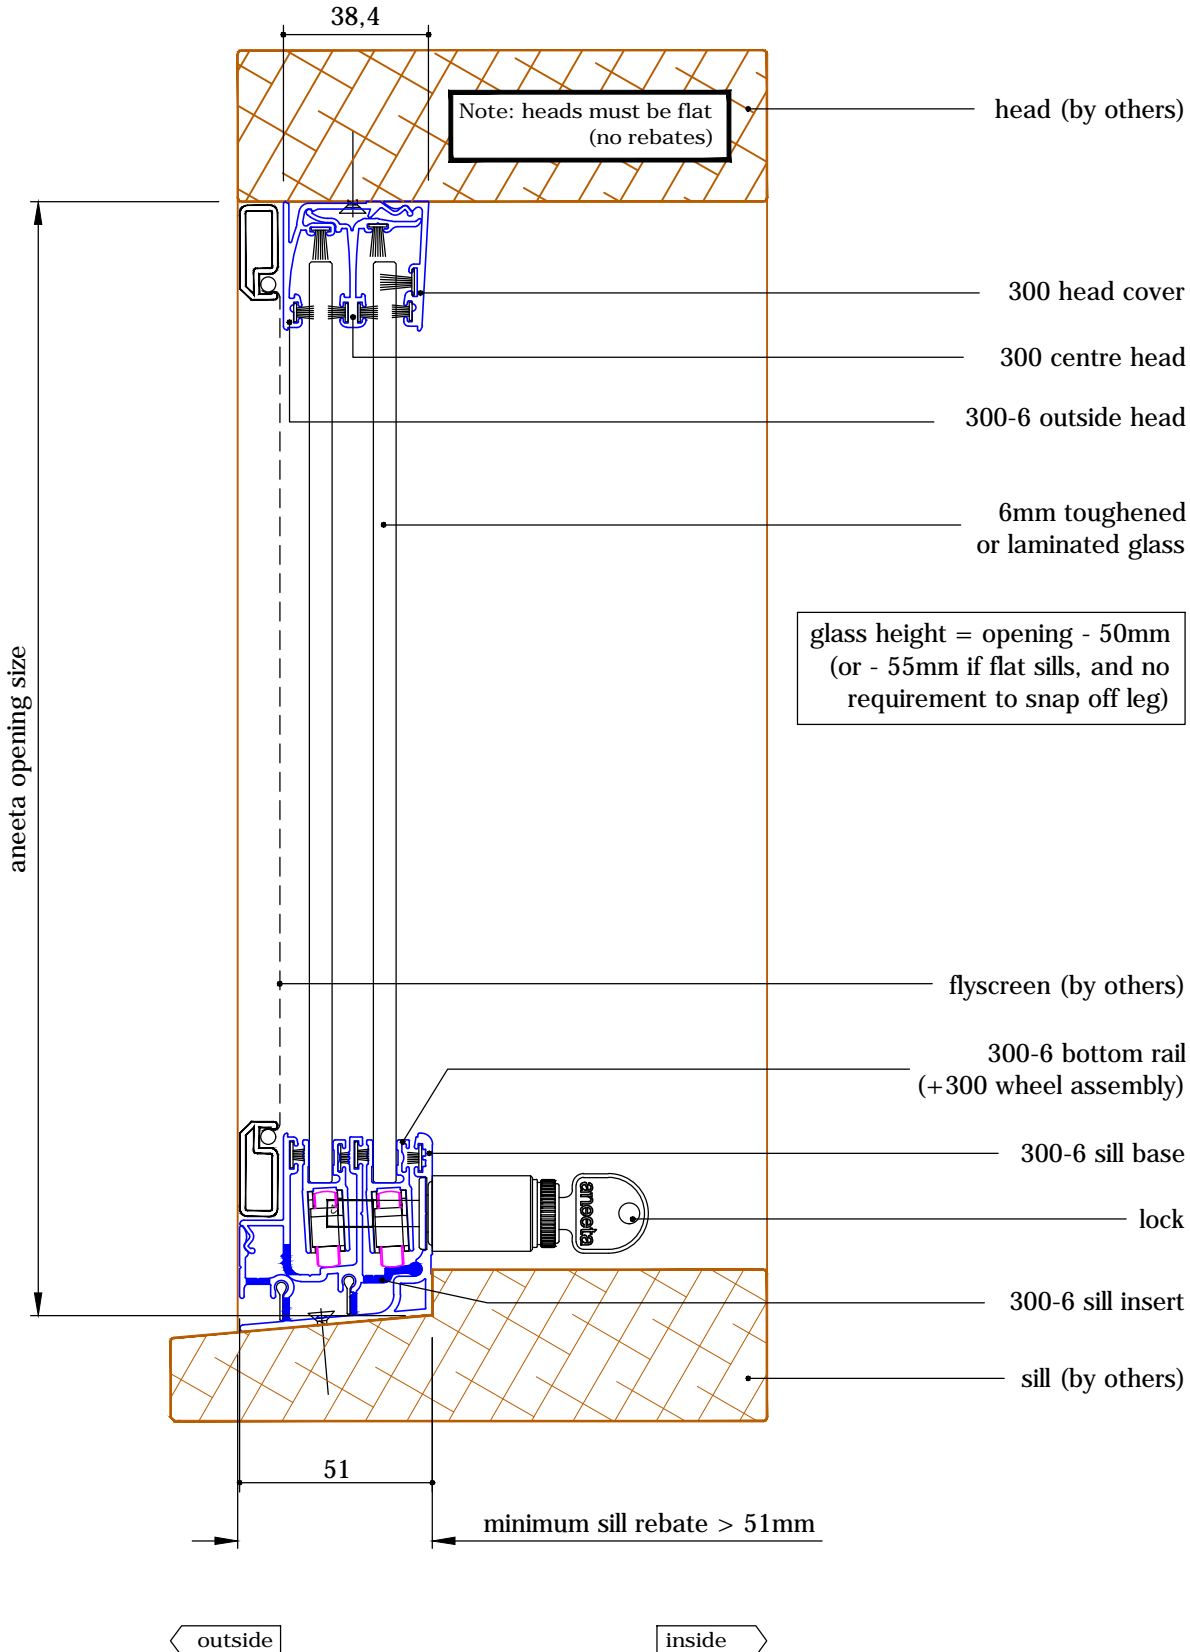

**2 pane 6mm horizontal slider 300 series**  
**in timber frames**  
 horizontal section B-B

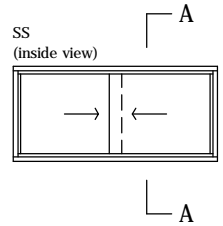