

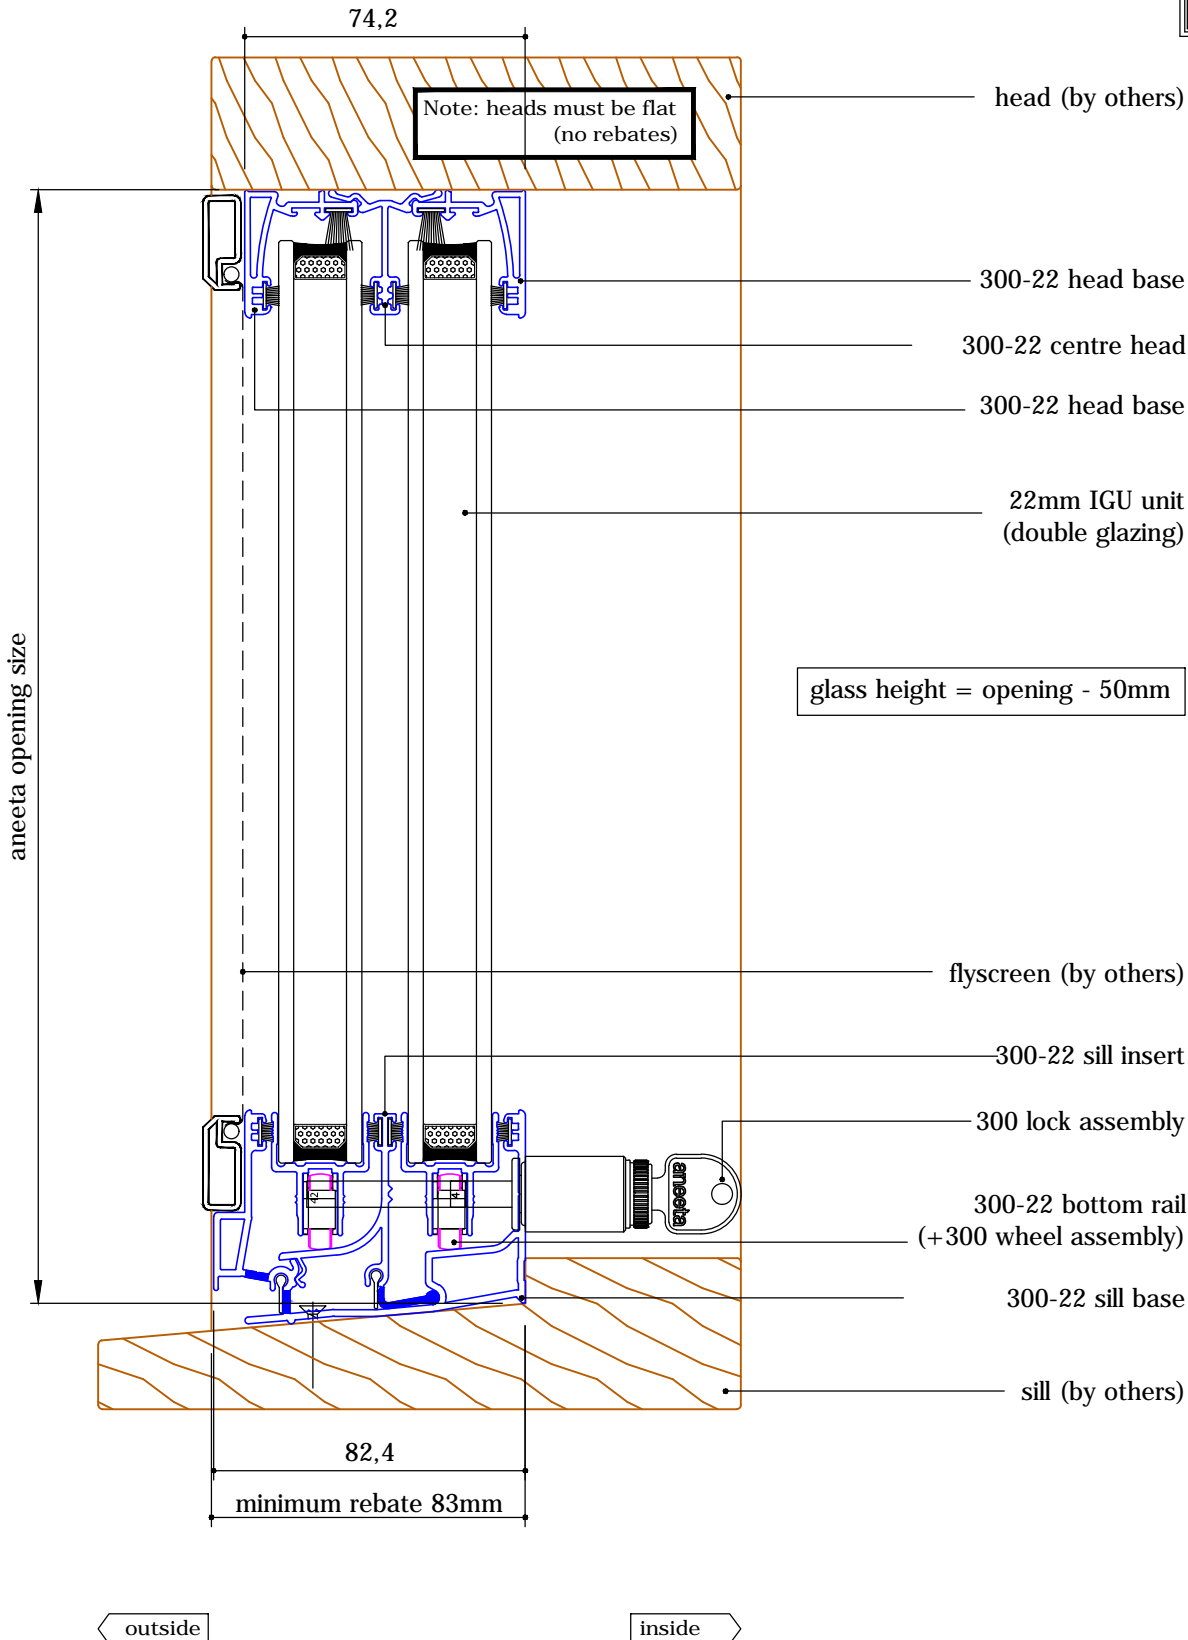
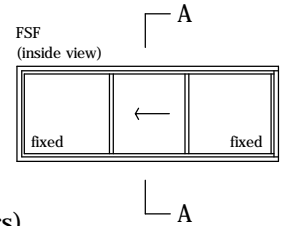


3 pane 22mm horizontal slider 300 series in timber frames, 2 panes fixed

vertical section A-A


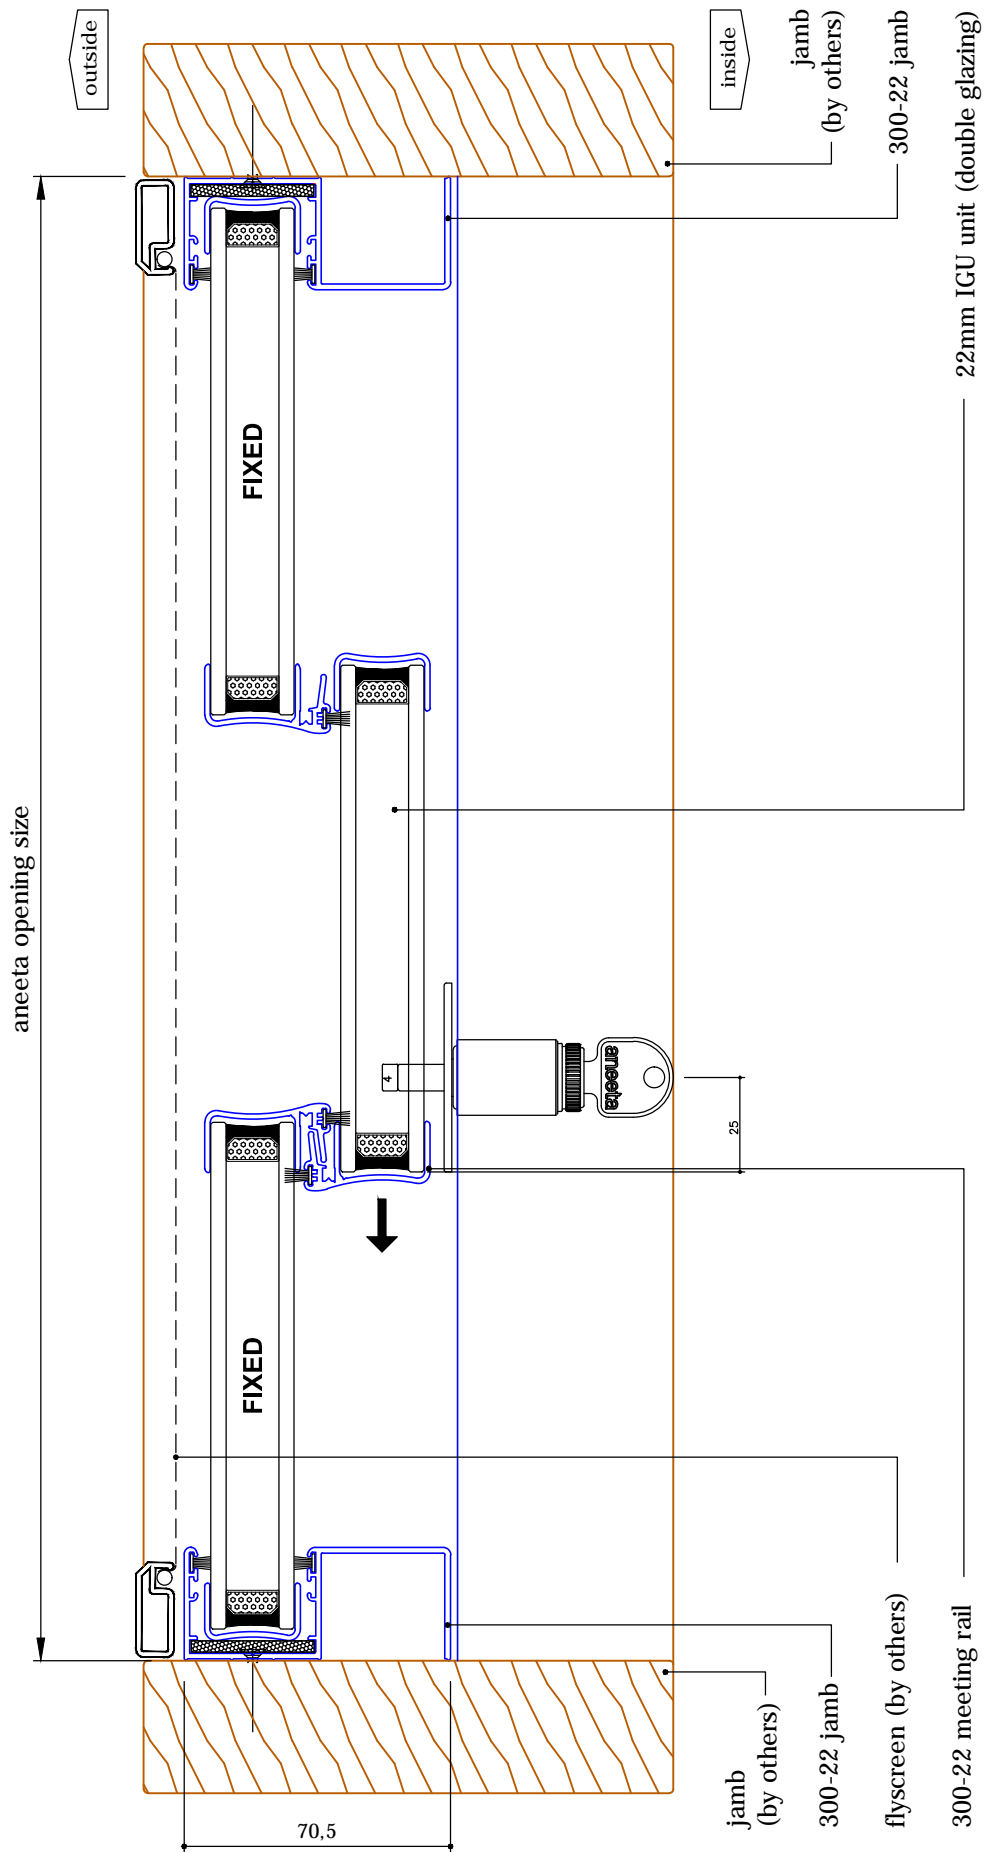


**3 pane 22mm horizontal slider 300 series
 in timber frames, 2 panes fixed**
 horizontal section B-B

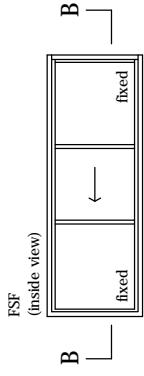

glass width = (opening + 10mm) / 3



**3 pane 22mm horizontal slider 300 series
 in timber frames, 1 pane fixed**
 vertical section A-A

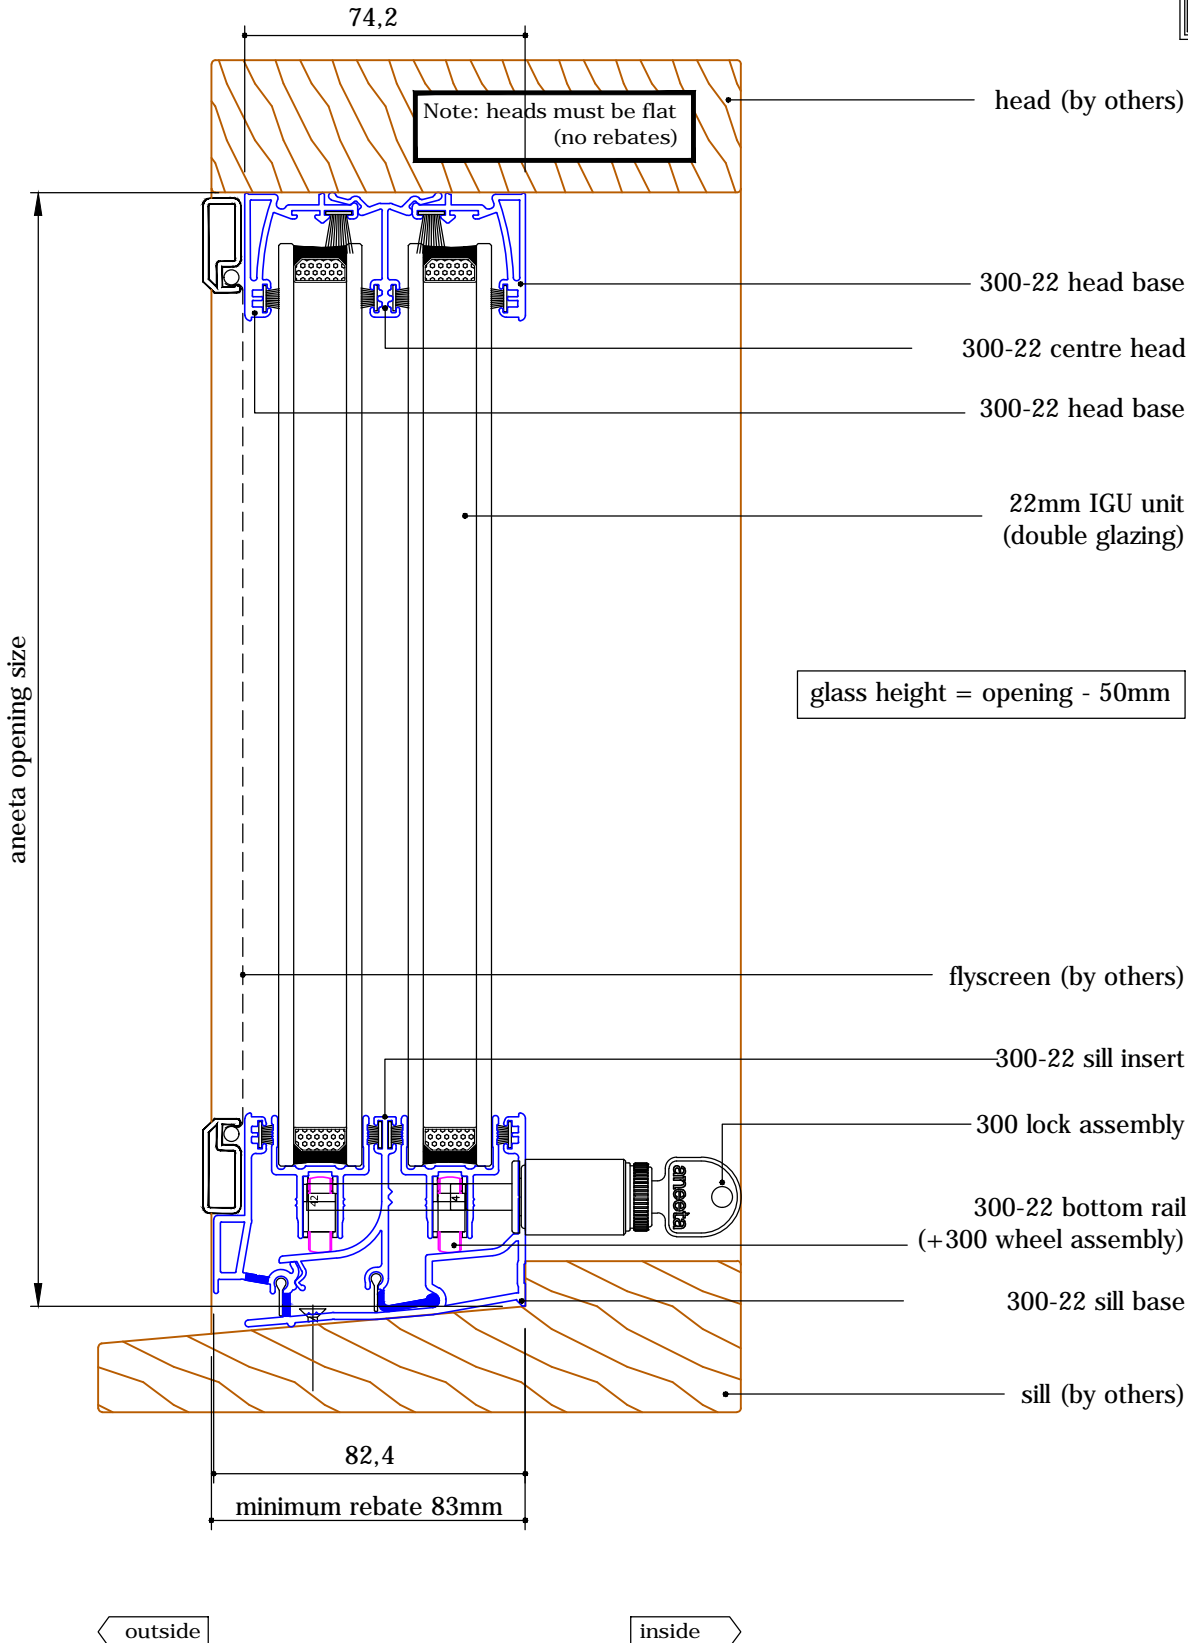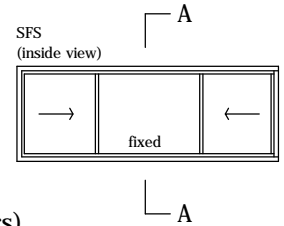

DOUBLE GLAZED PRODUCT



**3 pane 22mm horizontal slider 300 series
 in timber frames, 1 pane fixed**
 horizontal section B-B

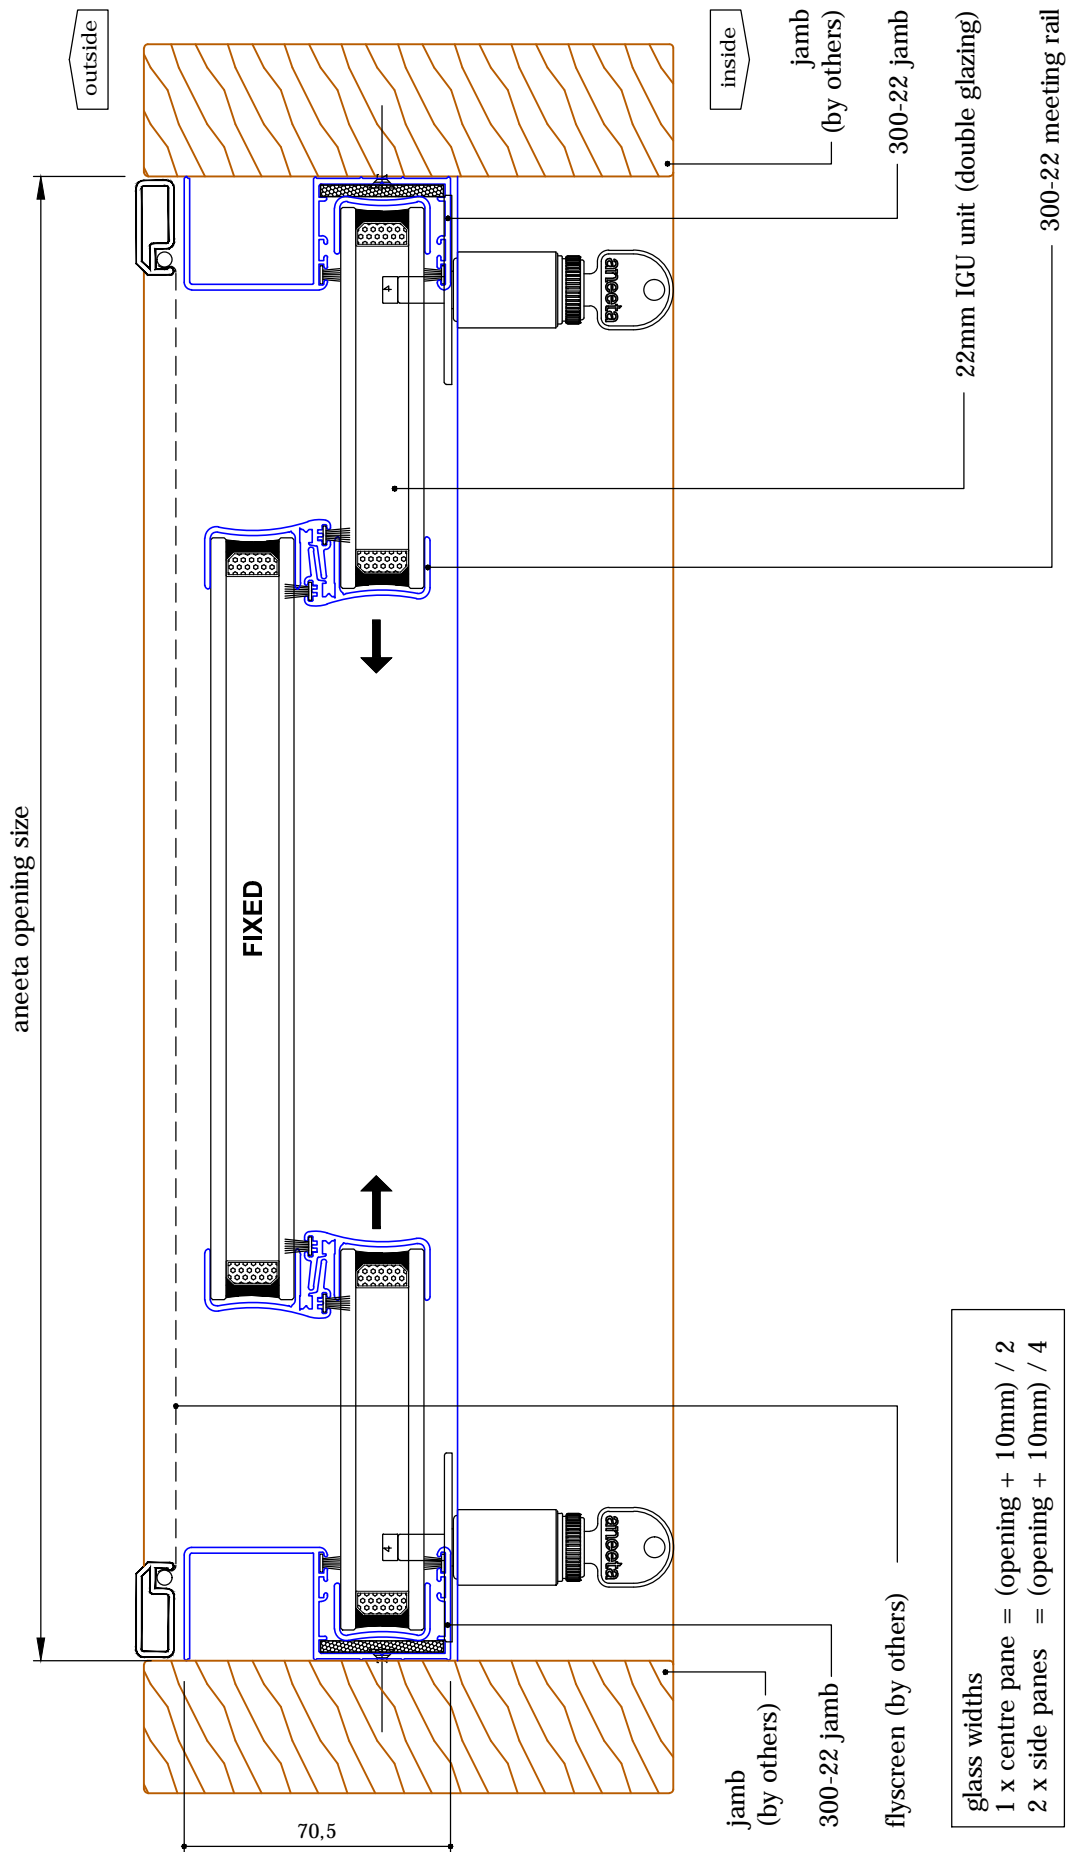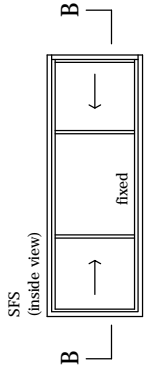

glass widths
 1 x centre pane = (opening + 10mm) / 2
 2 x side panes = (opening + 10mm) / 4