
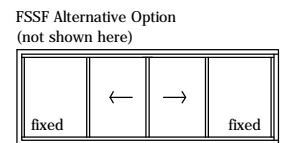
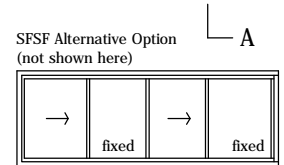
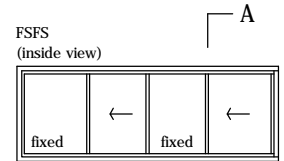


4 pane 22mm horizontal slider 300 series in timber frames, 2 panes fixed




vertical section A-A

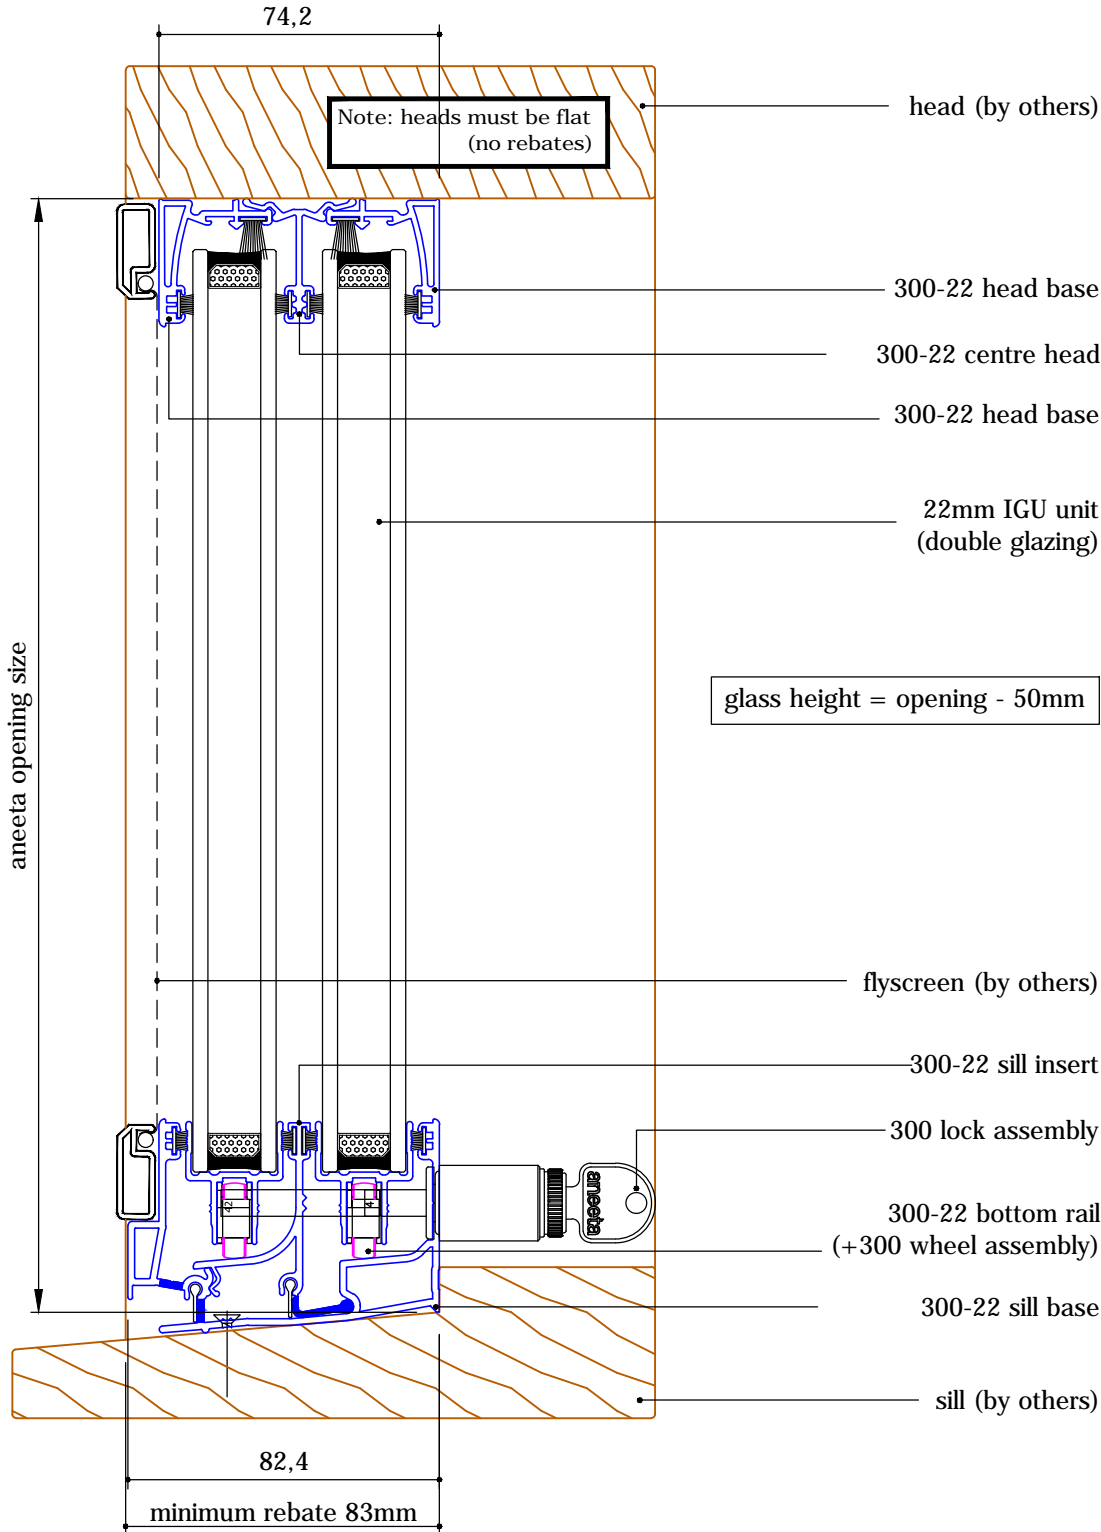

outside

inside

**4 pane 22mm horizontal slider 300 series
 in timber frames, 2 panes fixed**
 horizontal section B-B

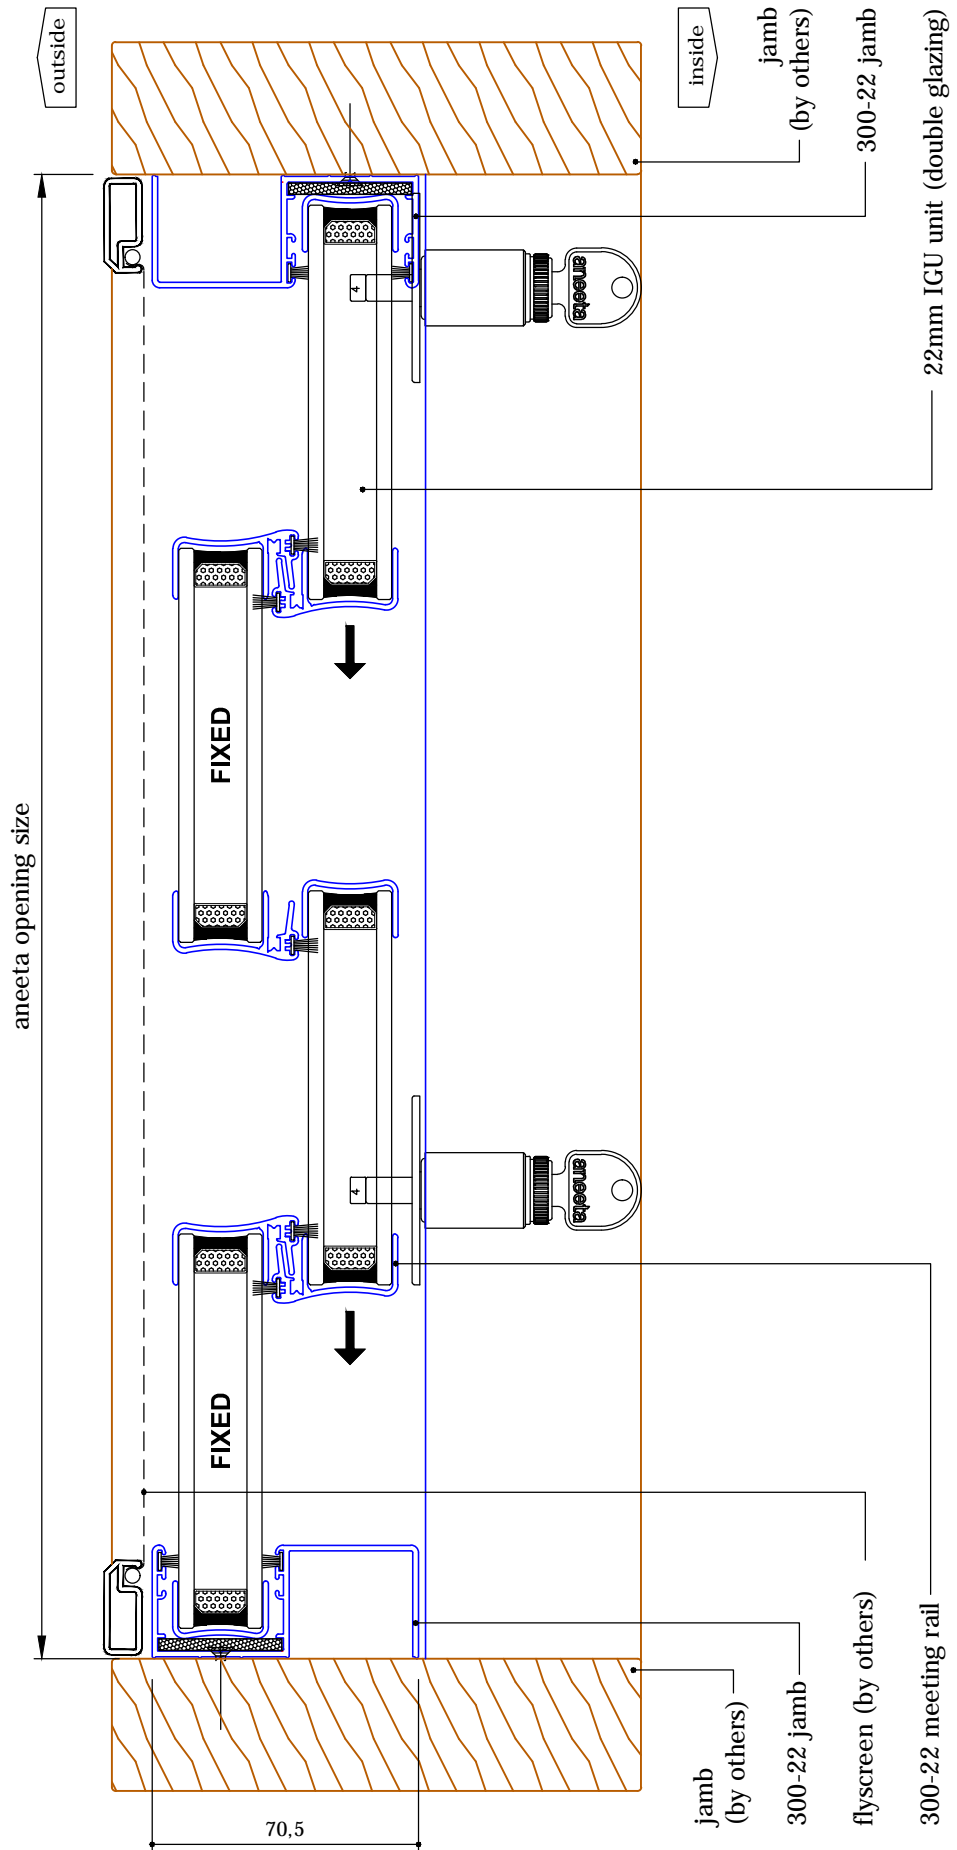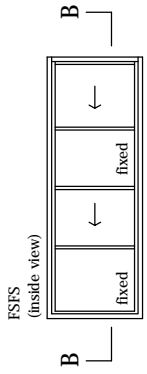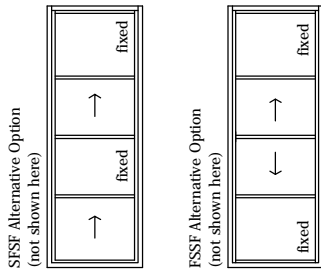

$$\text{glass width} = (\text{opening} + 24\text{mm}) / 4$$