


Table of Contents



Page	View	Cover Type	Sill Type
2	Vertical Section	Timber covers	Draughtstrip
3	Vertical Section	Timber covers	Draughtstrip x 2
4	Vertical Section	Timber covers	VS Sill
5	Vertical Section	Timber covers	VS HP Sill
6	Vertical Section	Timber covers	None
7	Horizontal Section	Timber covers	-
8	Vertical Section	Aluminium covers outside, timber covers inside	Draughtstrip
9	Vertical Section	Aluminium covers outside, timber covers inside	Draughtstrip x 2
10	Vertical Section	Aluminium covers outside, timber covers inside	VS Sill
11	Vertical Section	Aluminium covers outside, timber covers inside	VS HP Sill
12	Vertical Section	Aluminium covers outside, timber covers inside	None
13	Horizontal Section	Aluminium covers outside, timber covers inside	-
14	Vertical Section	Aluminium covers	Draughtstrip
15	Vertical Section	Aluminium covers	Draughtstrip x 2
16	Vertical Section	Aluminium covers	VS Sill
17	Vertical Section	Aluminium covers	VS HP Sill
18	Vertical Section	Aluminium covers	None
19	Horizontal Section	Aluminium covers	-

Rev	Description	Approved By	Date
G	Add description of Clearstep IGU makeup. Delete P008 and replace with P229 - VS Sill	DF	25/8/2025
F	VS 300Pa/800Pa sill adaptor changed to VS Sill/VS HP Sill	DF	Oct2024
E	Update layout, add various sill options	SE	Jun2024
D	Update lock and extension pin	SE	Dec2020
C	Update sill and lock	RL	Jun2013

<div>Proprietary and confidential</div> <div>The information contained in this drawing is the sole property of Aneeta Australia. Any reproduction in part or as a whole, without the written permission of Aneeta Australia is prohibited.</div>	Title: 3 pane 16mm double glazed CLEARSTEP sashless double hung in timber frames SSF				<div> 949 Stud Road, Rowville VIC 3178, ABN 80 062 883 729</div>		Material: in Timber frames
							Finish: -
							Die/Part: -
							Dwg No: VS 3P16C SSF T
Drwn: UF	Chk: -	Date: Jan2010	Scale:	Sheet 1 of 19	Revision: G		



IF IN DOUBT ASK - DO NOT SCALE DRAWING

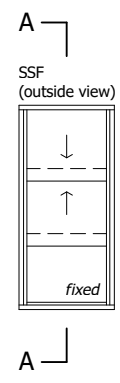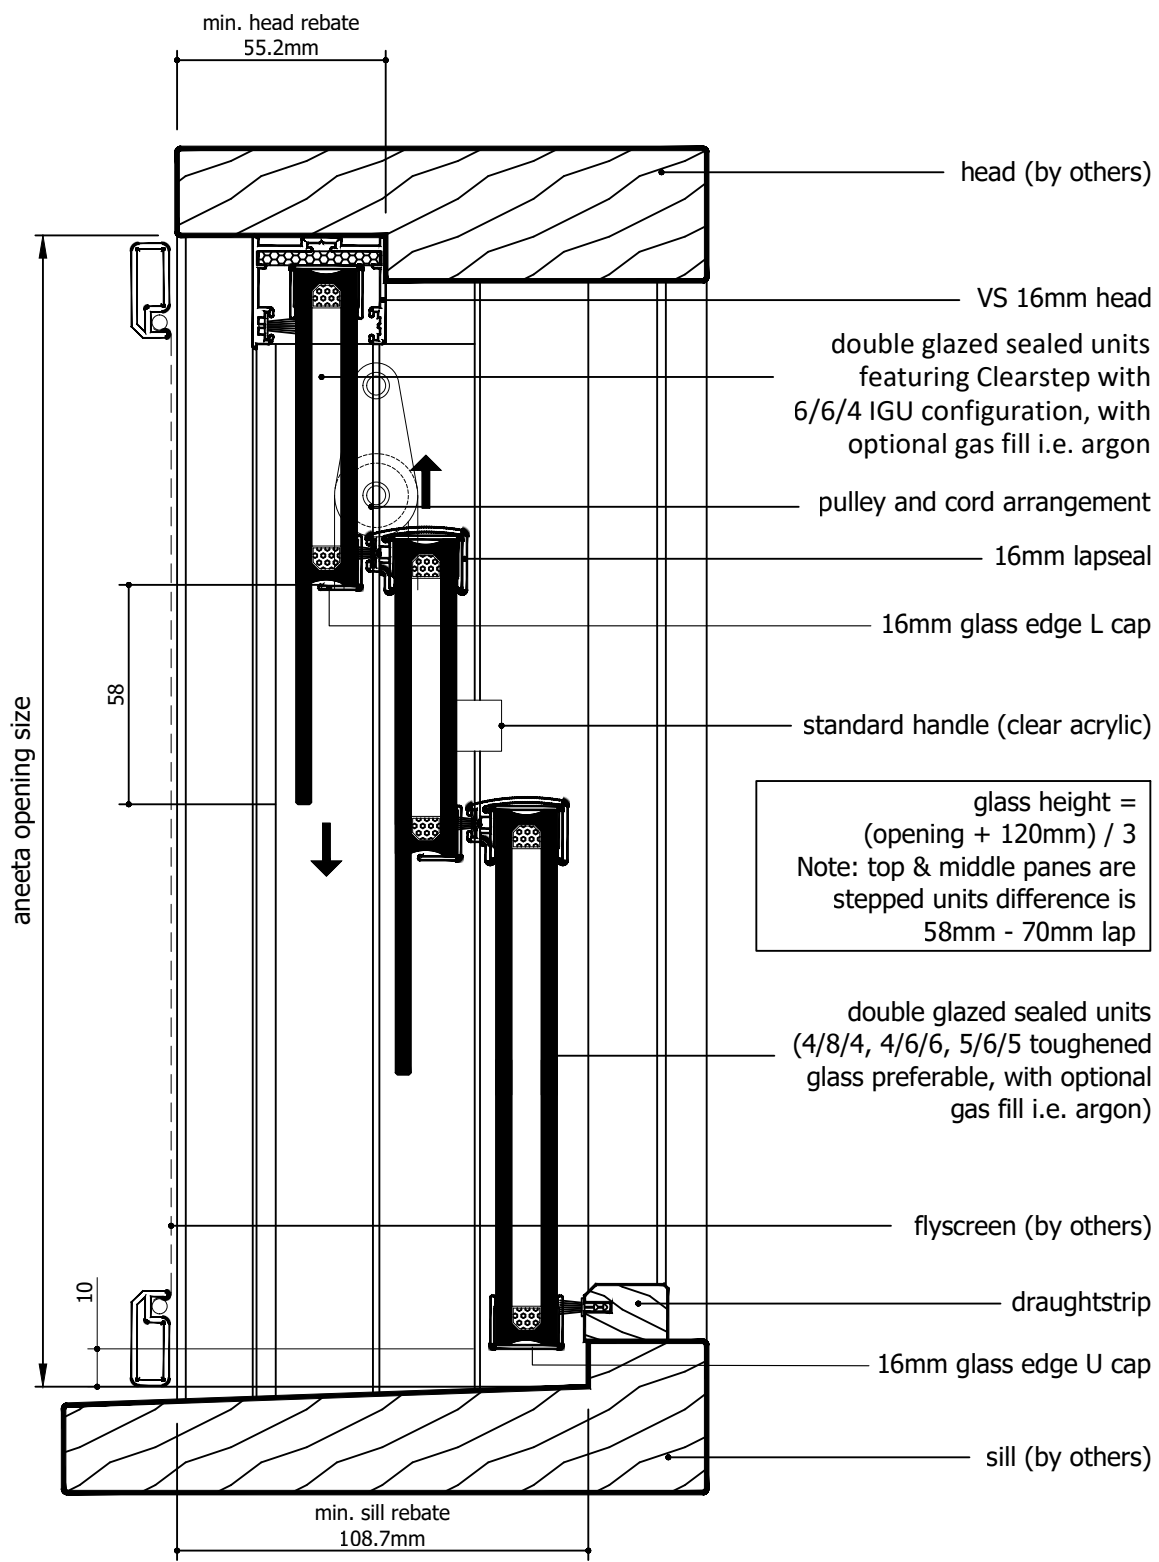

glass height =
(opening + 120mm) / 3
Note: top & middle panes are
stepped units difference is
58mm - 70mm lap

Rev	Description	Approved By	Date
G	Add description of Clearstep IGU makeup. Delete P008 and replace with P229 - VS Sill	DF	25/8/2025
F	VS 300Pa/800Pa sill adaptor changed to VS Sill/VS HP Sill	DF	Oct2024
E	Update layout, add various sill options	SE	Jun2024
D	Update lock and extension pin	SE	Dec2020
C	Update sill and lock	RL	Jun2013

Proprietary and confidential

The information contained in this drawing is the sole property of Aneeta Australia. Any reproduction in part or as a whole, without the written permission of Aneeta Australia is prohibited.

Title:
3 pane 16mm double glazed CLEARSTEP sashless double hung in timber frames SSF with timber covers and draughtstrips at sill vertical section A-A


Drwn: UF Chk: - Date: Jan2010 Scale: 1:20A4 Sheet 2 of 19





949 Stud Road, Rowville VIC 3178, ABN 80 062 883 729

Material:	in Timber frames
Finish:	-
Die/Part:	-
Dwg No:	VS 3P16C SSF T

M:\Documentation\Website Downloads\3. Timber Frames\1. Vertical\1. Double Hung\VS 3P16C SSF T (G) - 3 pane 16mm double glazed CLEARSTEP sashless double hung in timber frames SSF.dwg

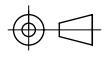

IF IN DOUBT ASK - DO NOT SCALE DRAWING

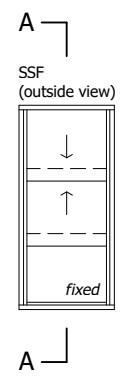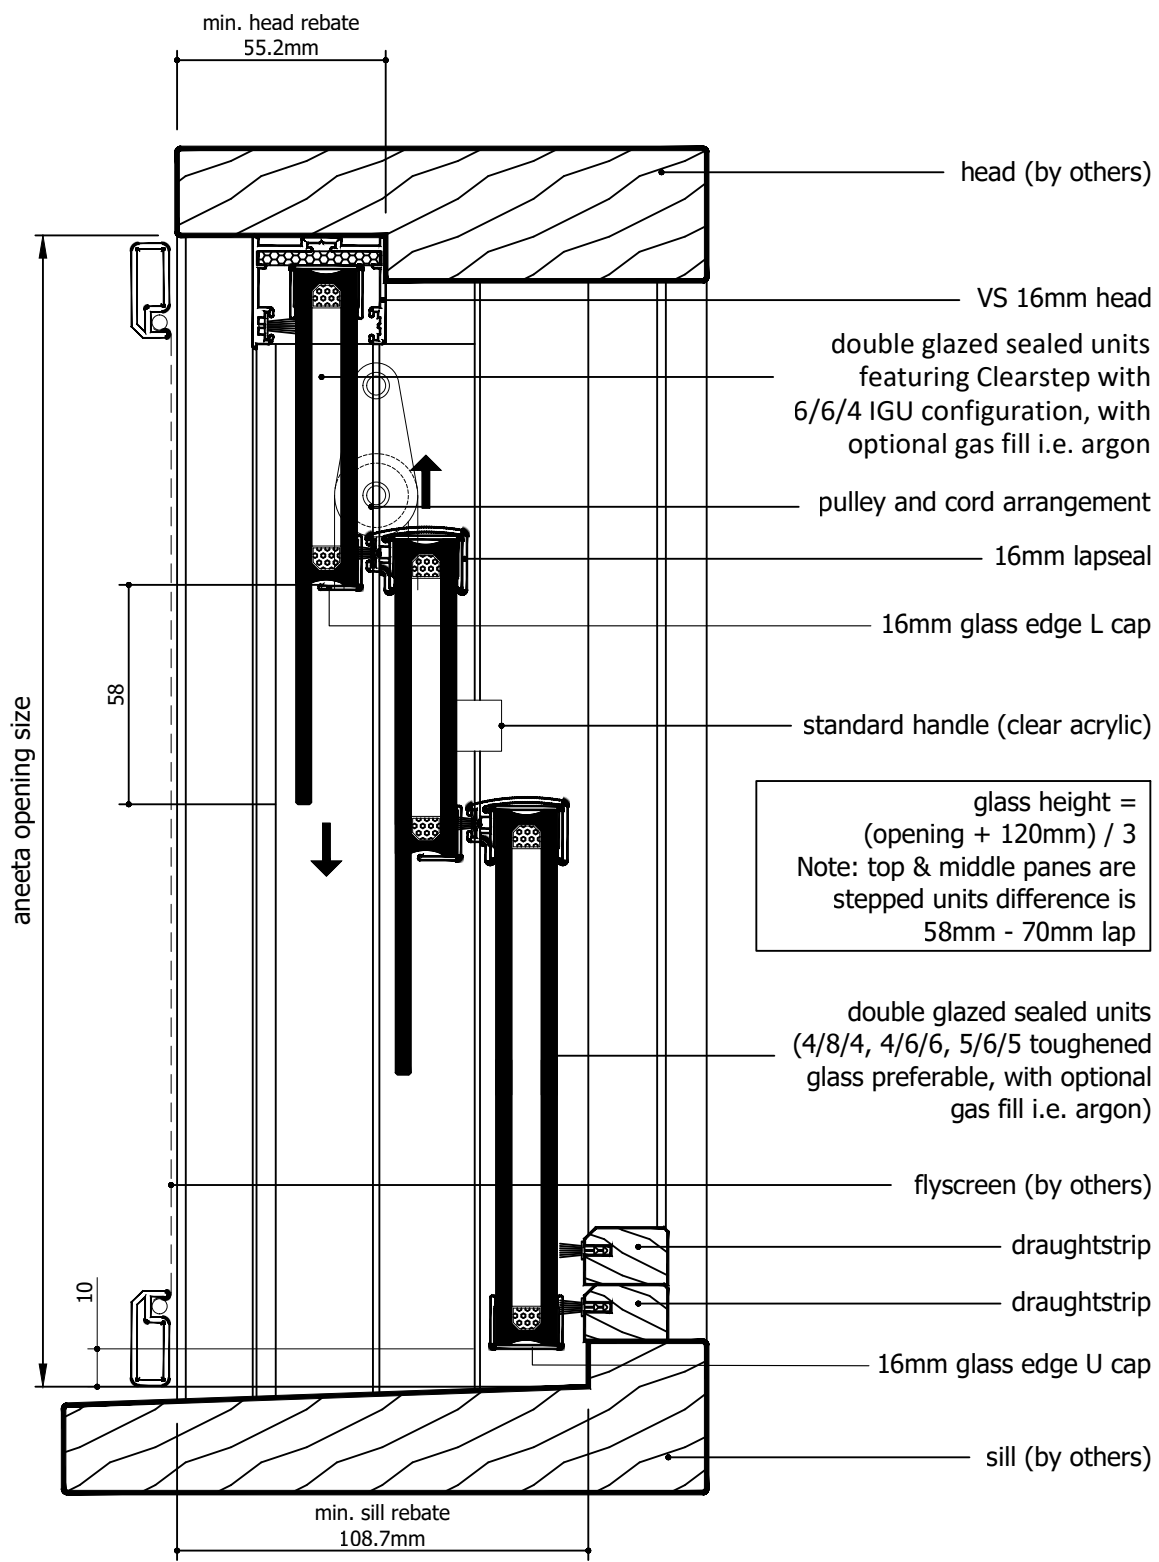

Rev	Description	Approved By	Date
G	Add description of Clearstep IGU makeup. Delete P008 and replace with P229 - VS Sill	DF	25/8/2025
F	VS 300Pa/800Pa sill adaptor changed to VS Sill/VS HP Sill	DF	Oct2024
E	Update layout, add various sill options	SE	Jun2024
D	Update lock and extension pin	SE	Dec2020
C	Update sill and lock	RL	Jun2013

Proprietary and confidential

The information contained in this drawing is the sole property of Aneeta Australia. Any reproduction in part or as a whole, without the written permission of Aneeta Australia is prohibited.

Title:
3 pane 16mm double glazed CLEARSTEP sashless double hung in timber frames SSF with timber covers and 2 x draughtstrips at sill vertical section A-A


Drwn: UF Chk: - Date: Jan2010 Scale: 1:20A4 Sheet 3 of 19




949 Stud Road, Rowville VIC 3178, ABN 80 062 883 729

Material:	in Timber frames
Finish:	-
Die/Part:	-
Dwg No:	VS 3P16C SSF T

M:\Documentation\Website Downloads\3. Timber Frames\1. Vertical\1. Double Hung\VS 3P16C SSF T (G) - 3 pane 16mm double glazed CLEARSTEP sashless double hung in timber frames SSF.dwg

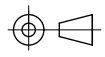

IF IN DOUBT ASK - DO NOT SCALE DRAWING

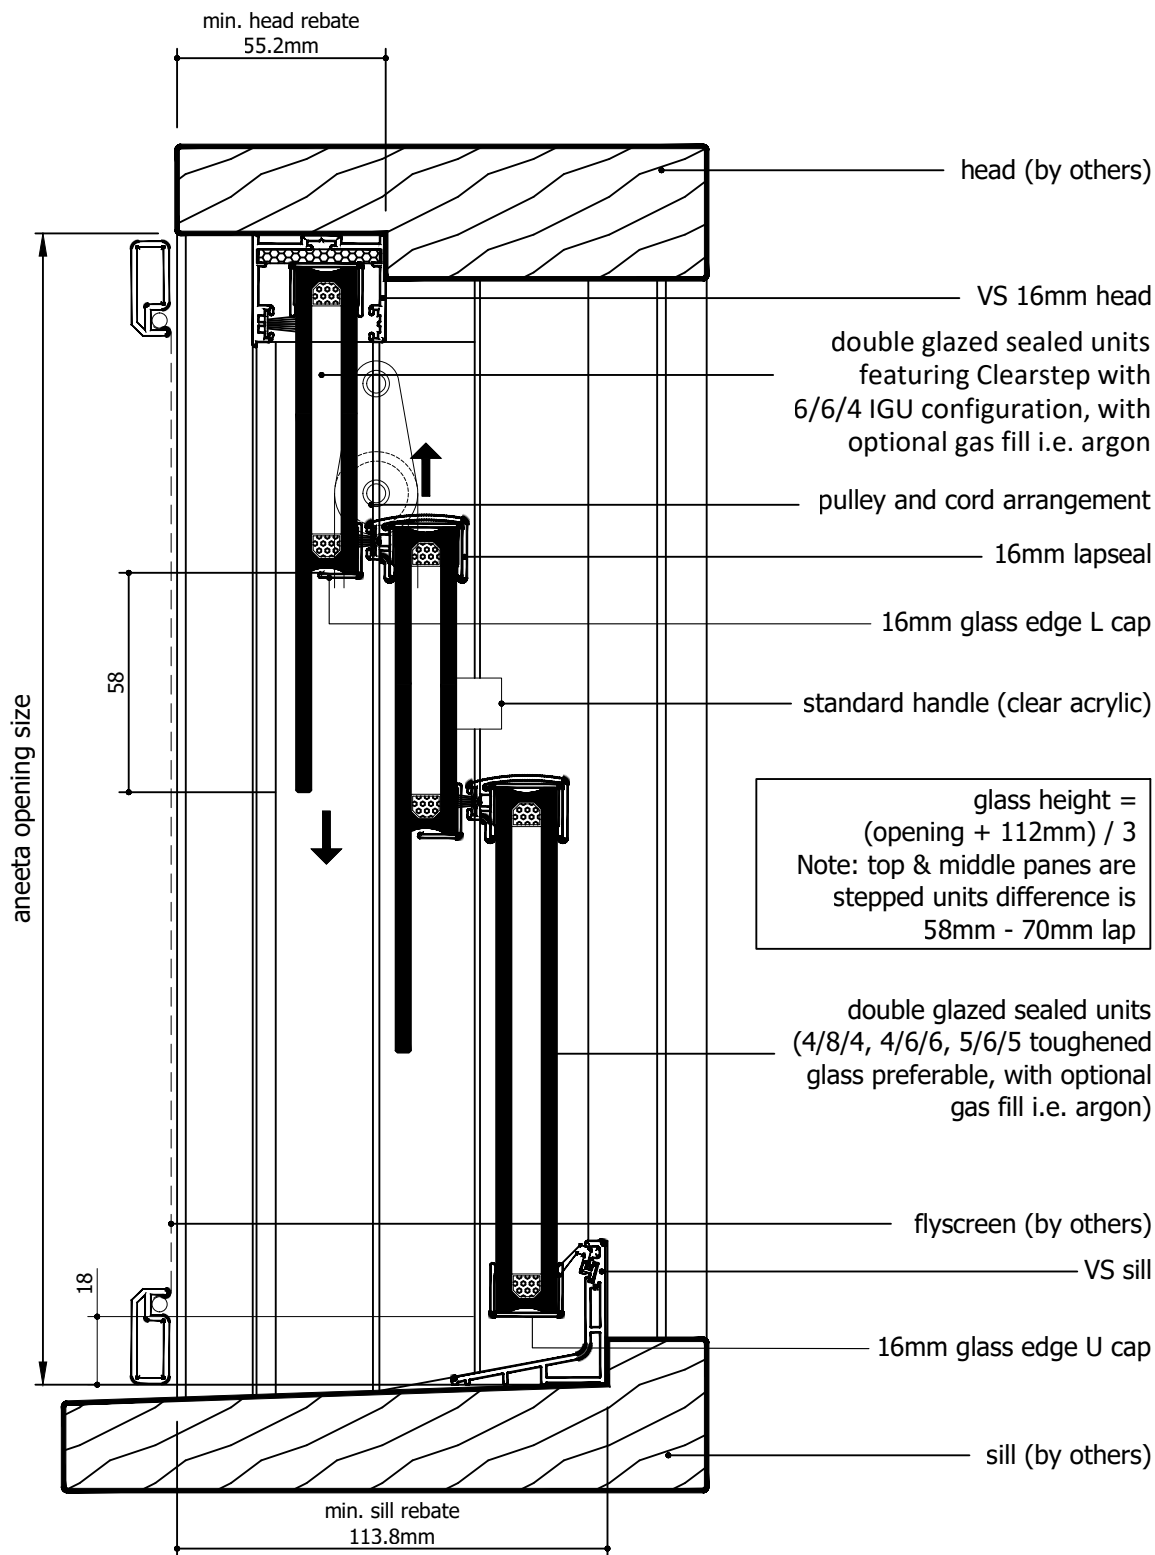

outside

inside

Rev	Description	Approved By	Date
G	Add description of Clearstep IGU makeup. Delete P008 and replace with P229 - VS Sill	DF	25/8/2025
F	VS 300Pa/800Pa sill adaptor changed to VS Sill/VS HP Sill	DF	Oct2024
E	Update layout, add various sill options	SE	Jun2024
D	Update lock and extension pin	SE	Dec2020
C	Update sill and lock	RL	Jun2013

Proprietary and confidential
The information contained in this drawing is the sole property of Aneeta Australia. Any reproduction in part or as a whole, without the written permission of Aneeta Australia is prohibited.

Title:
3 pane 16mm double glazed CLEARSTEP sashless double hung in timber frames SSF with timber covers and VS sill
vertical section A-A




949 Stud Road, Rowville VIC 3178, ABN 80 062 883 729


Drwn: UF Chk: - Date: Jan2010 Scale: 1:20 A4 Sheet 4 of 19 Revision: G

Material: in Timber frames
Finish: -
Die/Part: -
Dwg No: VS 3P16C SSF T

IF IN DOUBT ASK - DO NOT SCALE DRAWING

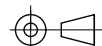

M:\Documentation\Website Downloads\3. Timber Frames\1. Vertical\1. Double Hung\VS 3P16C SSF T (G) - 3 pane 16mm double glazed CLEARSTEP sashless double hung in timber frames SSF.dwg

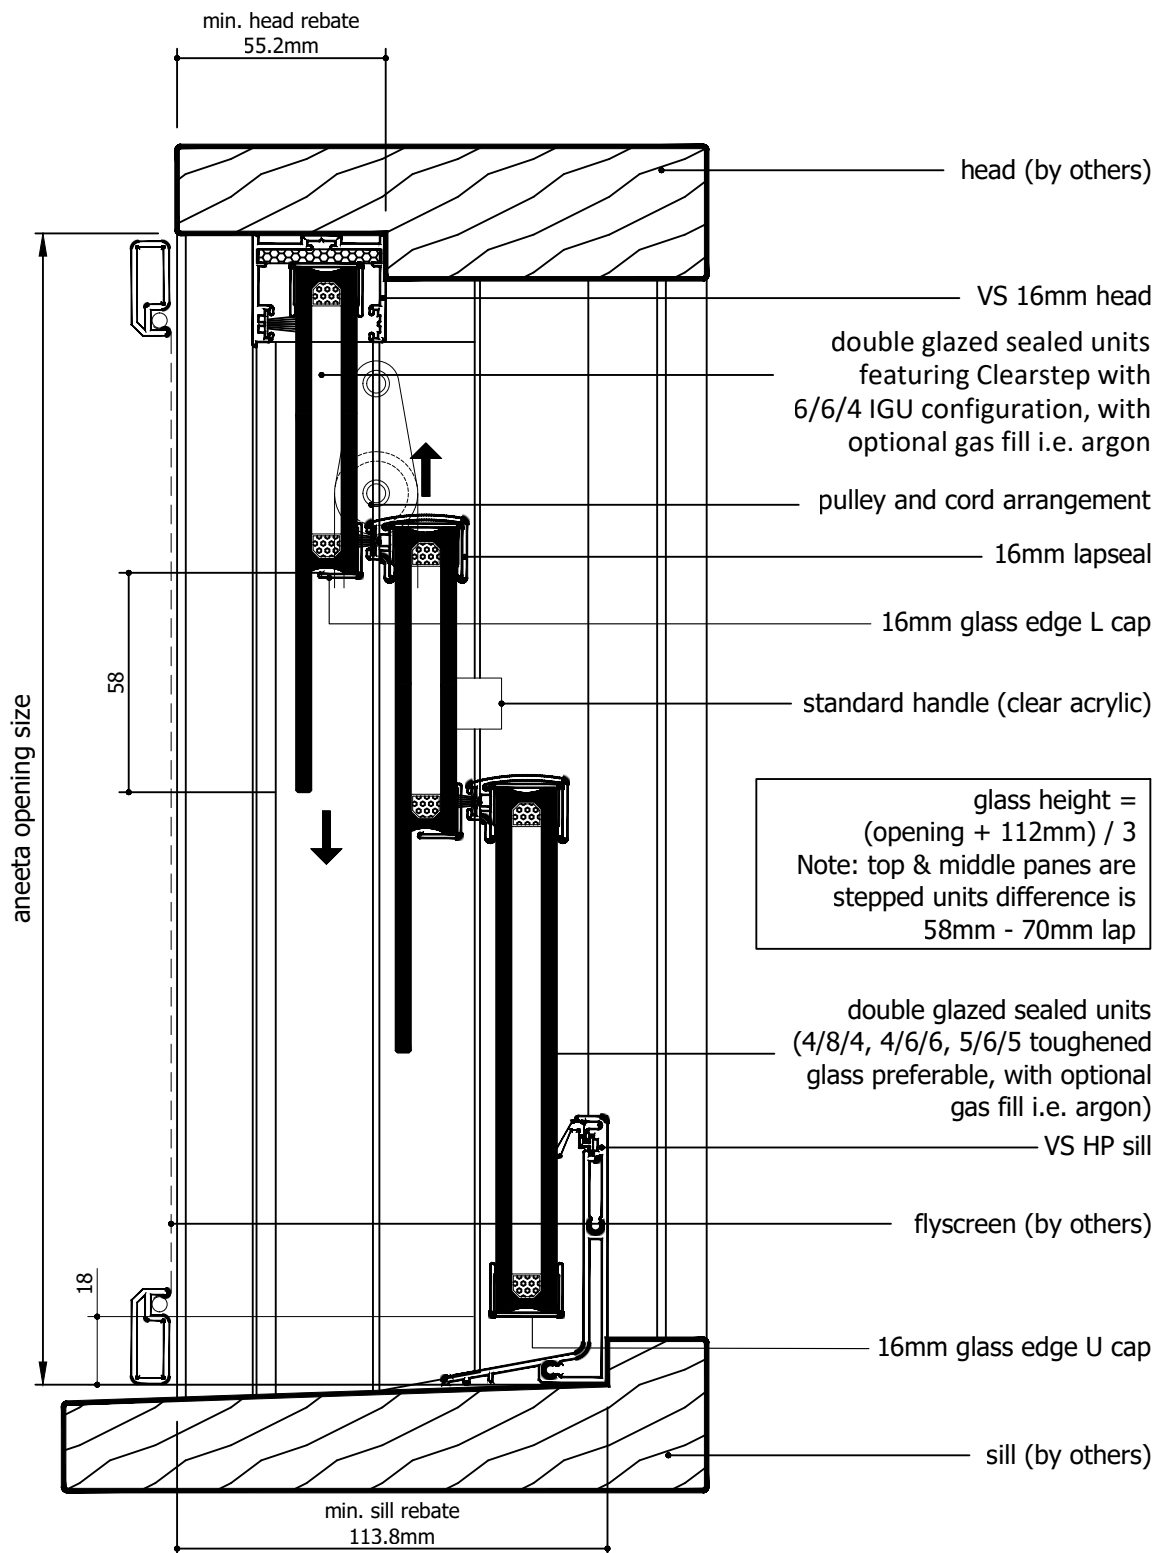

outside

inside

Rev	Description	Approved By	Date
G	Add description of Clearstep IGU makeup. Delete P008 and replace with P229 - VS Sill	DF	25/8/2025
F	VS 300Pa/800Pa sill adaptor changed to VS Sill/VS HP Sill	DF	Oct2024
E	Update layout, add various sill options	SE	Jun2024
D	Update lock and extension pin	SE	Dec2020
C	Update sill and lock	RL	Jun2013

Proprietary and confidential
The information contained in this drawing is the sole property of Aneeta Australia. Any reproduction in part or as a whole, without the written permission of Aneeta Australia is prohibited.

Title:
3 pane 16mm double glazed CLEARSTEP sashless double hung in timber frames SSF with timber covers and VS HP sill
vertical section A-A




949 Stud Road, Rowville VIC 3178, ABN 80 062 883 729



Drwn: UF Chk: - Date: Jan2010 Scale: 1:20 A4 Sheet 5 of 19 Revision: G

Material: in Timber frames
Finish: -
Die/Part: -
Dwg No: VS 3P16C SSF T

M:\Documentation\Website Downloads\3. Timber Frames\1. Vertical\1. Double Hung\VS 3P16C SSF T (G) - 3 pane 16mm double glazed CLEARSTEP sashless double hung in timber frames SSF.dwg

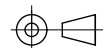

IF IN DOUBT ASK - DO NOT SCALE DRAWING

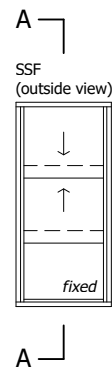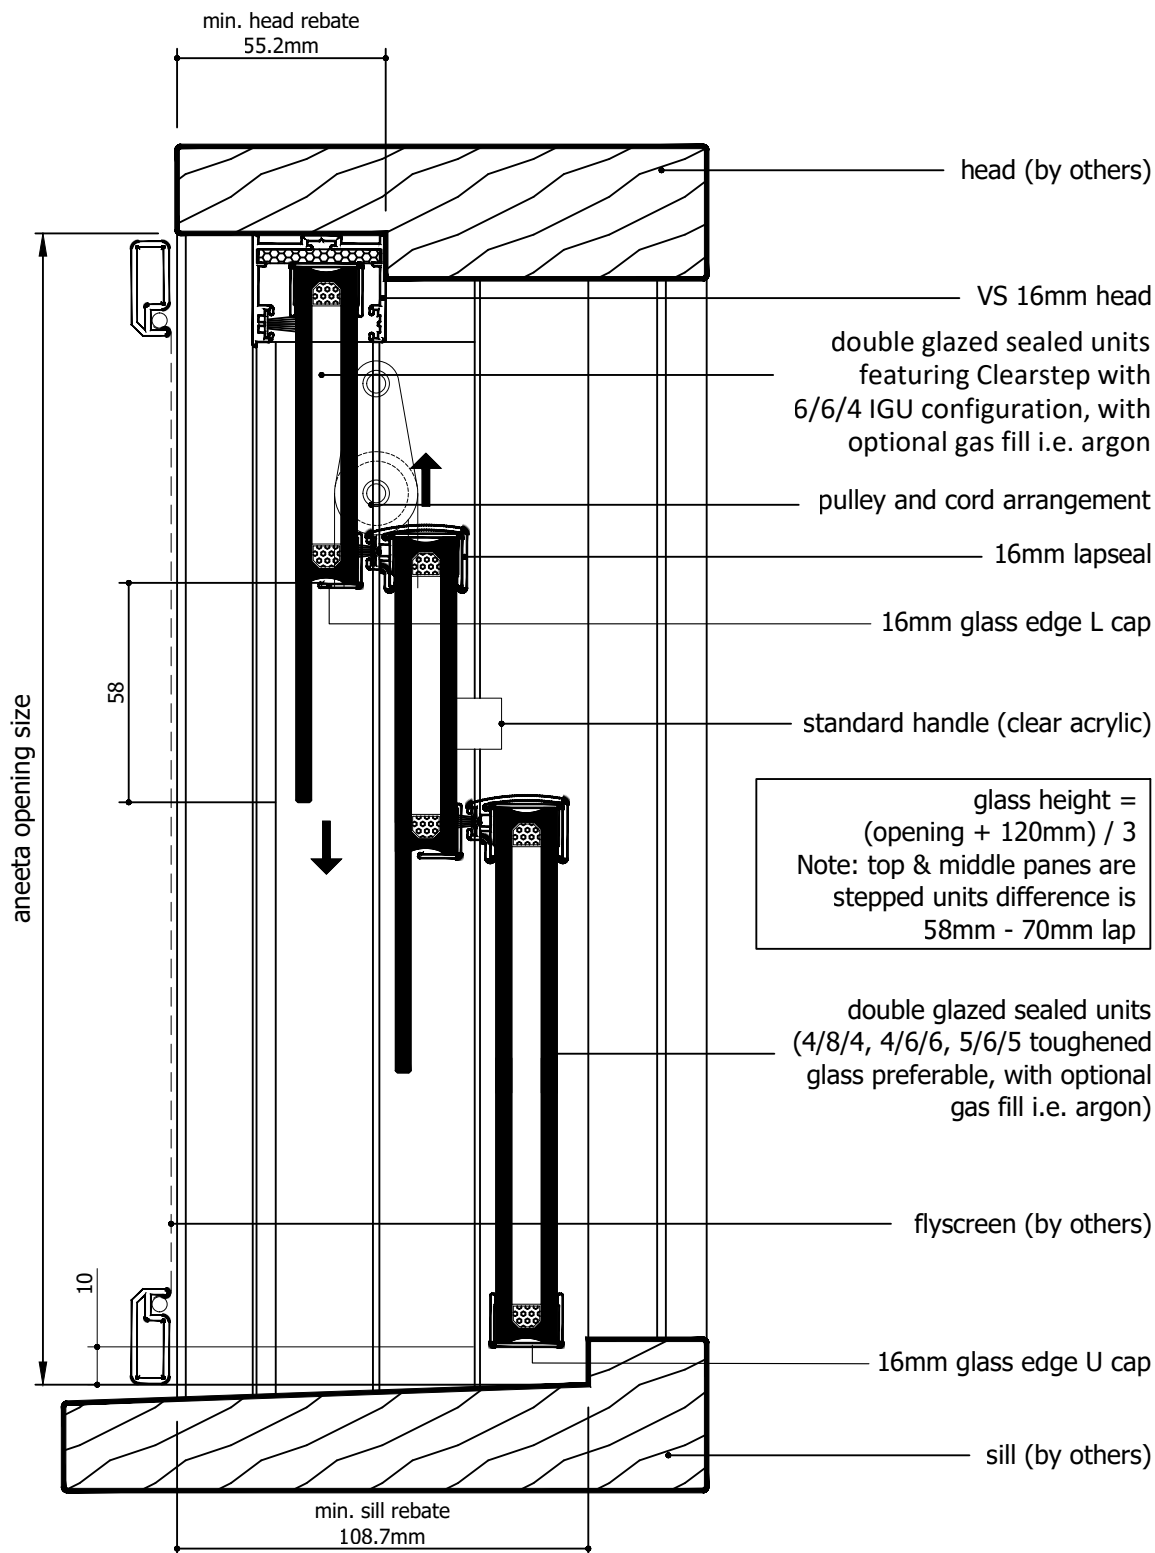

Rev	Description	Approved By	Date
G	Add description of Clearstep IGU makeup. Delete P008 and replace with P229 - VS Sill	DF	25/8/2025
F	VS 300Pa/800Pa sill adaptor changed to VS Sill/VS HP Sill	DF	Oct2024
E	Update layout, add various sill options	SE	Jun2024
D	Update lock and extension pin	SE	Dec2020
C	Update sill and lock	RL	Jun2013

Proprietary and confidential The information contained in this drawing is the sole property of Aneeta Australia. Any reproduction in part or as a whole, without the written permission of Aneeta Australia is prohibited.		Title: 3 pane 16mm double glazed CLEARSTEP sashless double hung in timber frames SSF with timber covers and no sill adaptor vertical section A-A	
Drwn: UF	Chk: -	Date: Jan2010	Scale: 1:20 A4



949 Stud Road, Rowville VIC 3178, ABN 80 062 883 729

Material:	in Timber frames
Finish:	-
Die/Part:	-
Dwg No:	VS 3P16C SSF T

IF IN DOUBT ASK - DO NOT SCALE DRAWING



M:\Documentation\Website Downloads\3. Timber Frames\1. Vertical\1. Double Hung\VS 3P16C SSF T (G) - 3 pane 16mm double glazed CLEARSTEP sashless double hung in timber frames SSF.dwg

glass width = opening - 40mm

aneeta opening size

flyscreen (optional by others)

16mm combination tee

timber cover

top pane


bottom pane

timber cover

16mm multipane tee

lock

jamb (by others)

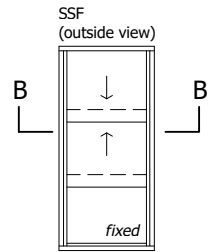

outside

inside

128.7

Rev	Description	Approved By	Date
G	Add description of Clearstep IGU makeup. Delete P008 and replace with P229 - VS Sill	DF	25/8/2025
F	VS 300Pa/800Pa sill adaptor changed to VS Sill/VS HP Sill	DF	Oct2024
E	Update layout, add various sill options	SE	Jun2024
D	Update lock and extension pin	SE	Dec2020
C	Update sill and lock	RL	Jun2013

Proprietary and confidential

The information contained in this drawing is the sole property of Aneeta Australia. Any reproduction in part or as a whole, without the written permission of Aneeta Australia is prohibited.

Title:
3 pane 16mm double glazed CLEARSTEP sashless double hung in timber frames SSF with timber covers

horizontal section B-B

Drwn: UF Chk: - Date: Jan2010 Scale: 1:1@A4




949 Stud Road, Rowville VIC 3178, ABN 80 062 883 729

Sheet 7 of 19


Revision: G

Material:	in Timber frames
Finish:	-
Die/Part:	-
Dwg No:	VS 3P16C SSF T


M:\Documentation\Website Downloads\3. Timber Frames\1. Vertical\1. Double Hung\VS 3P16C SSF T (G) - 3 pane 16mm double glazed CLEARSTEP sashless double hung in timber frames SSF.dwg

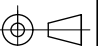


IF IN DOUBT ASK - DO NOT SCALE DRAWING

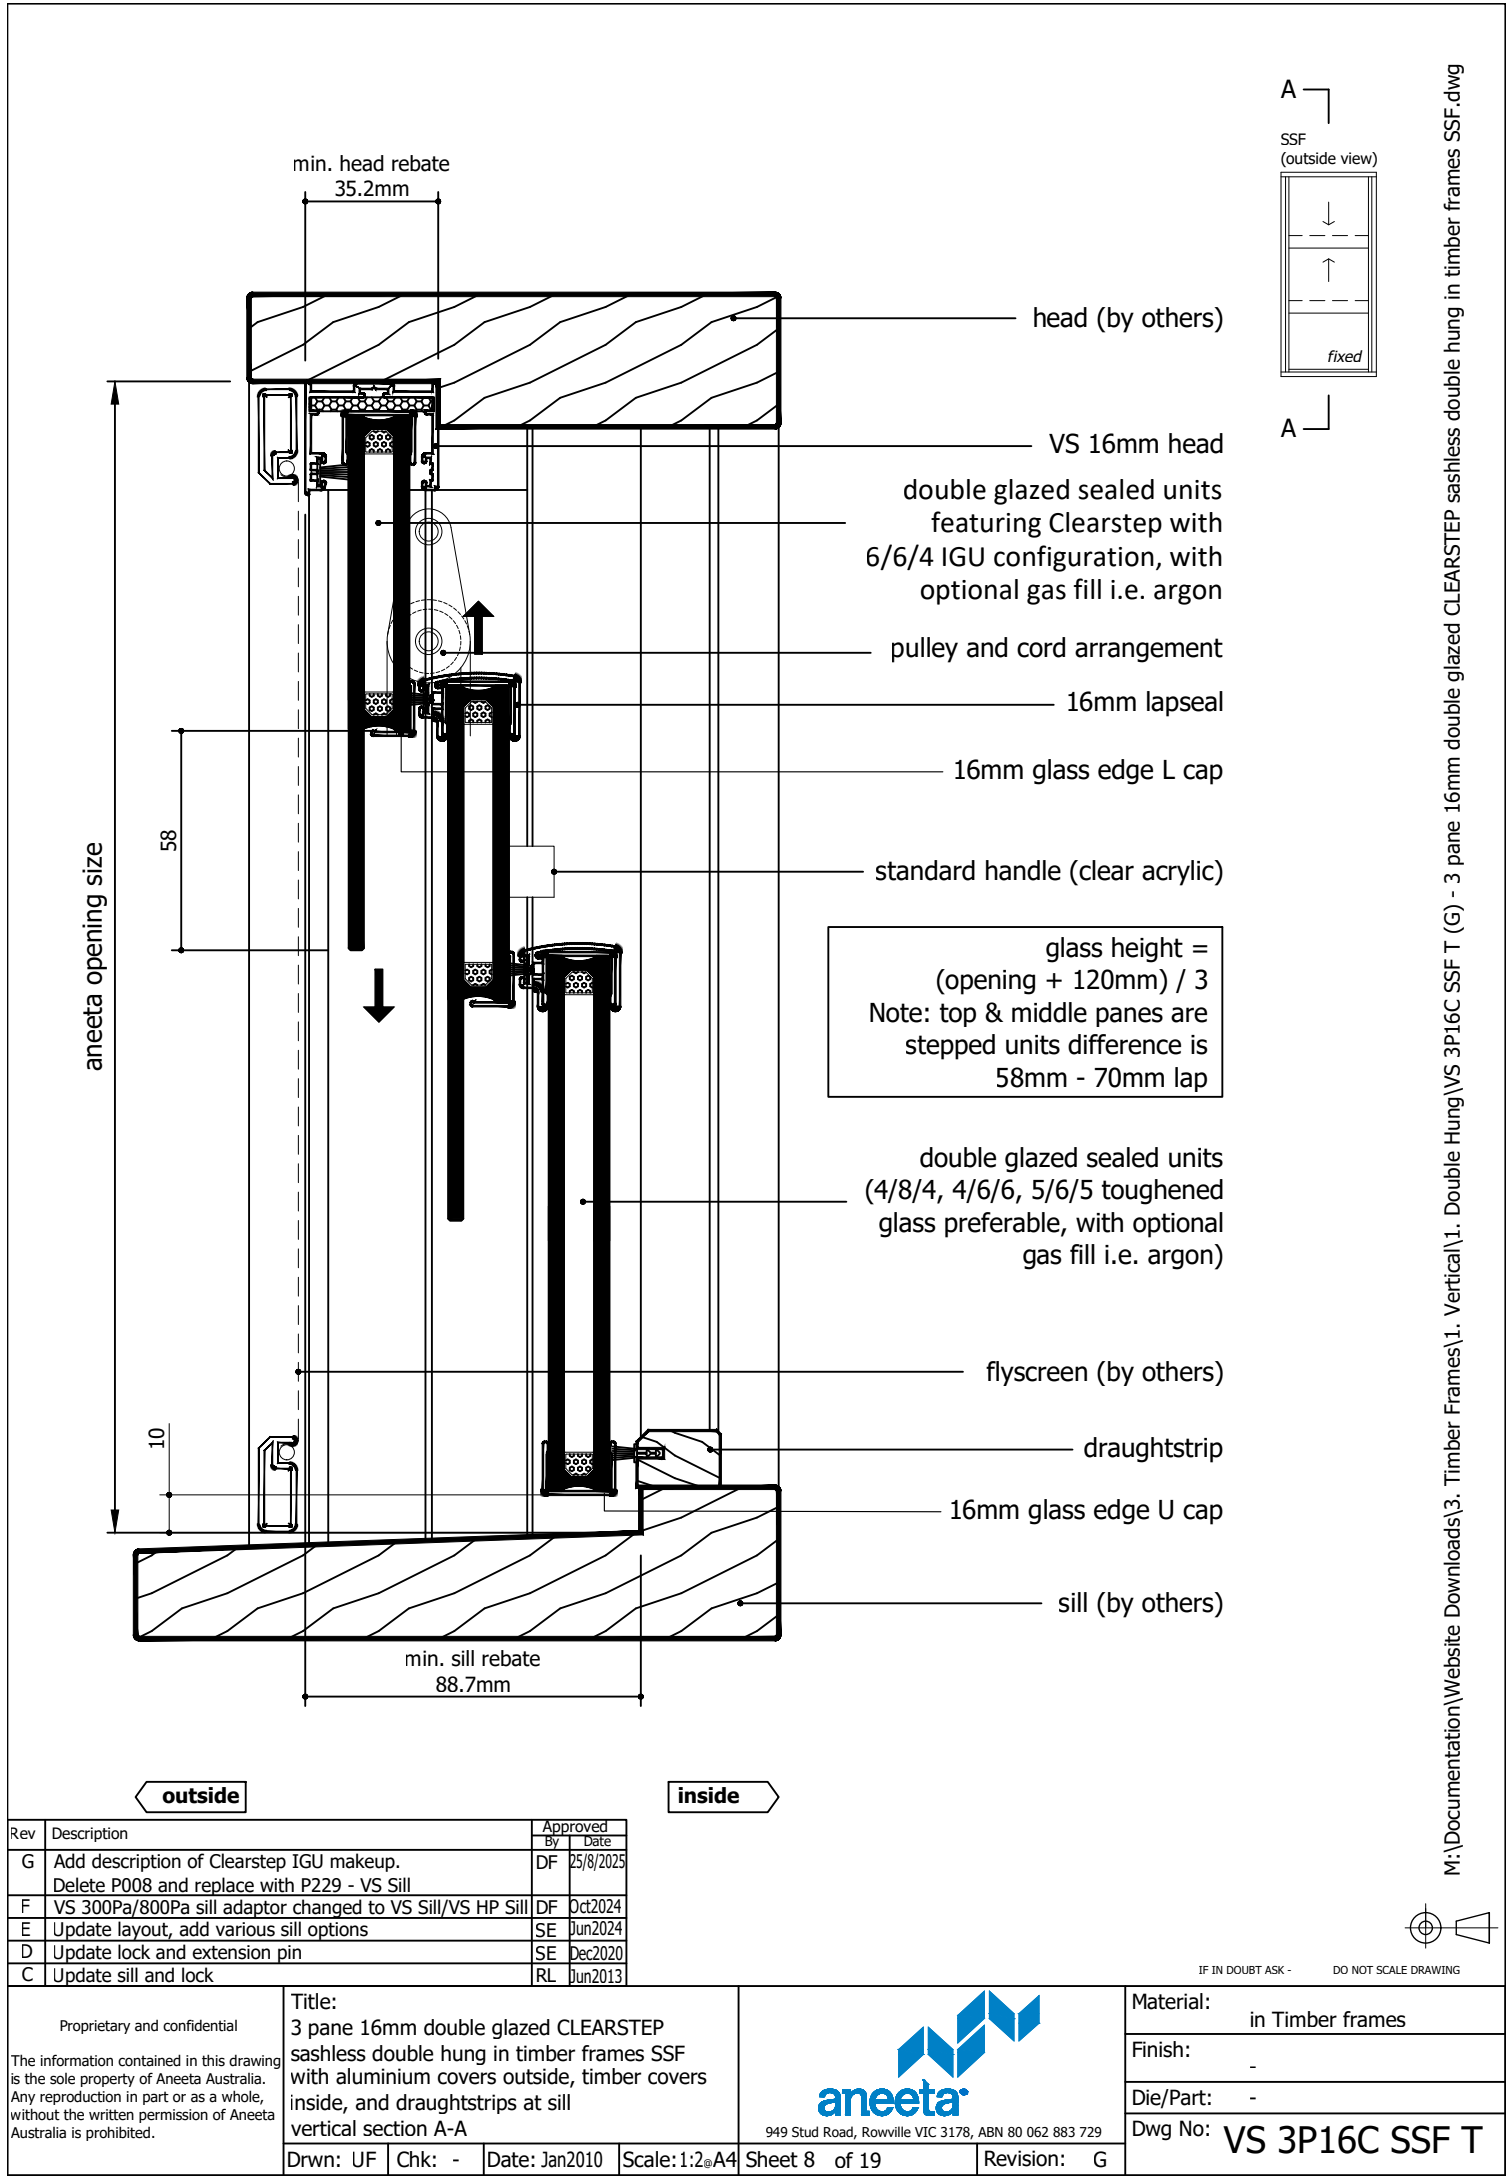

Rev	Description	Approved By	Date
G	Add description of Clearstep IGU makeup. Delete P008 and replace with P229 - VS Sill	DF	25/8/2025
F	VS 300Pa/800Pa sill adaptor changed to VS Sill/VS HP Sill	DF	Oct2024
E	Update layout, add various sill options	SE	Jun2024
D	Update lock and extension pin	SE	Dec2020
C	Update sill and lock	RL	Jun2013

<div>Proprietary and confidential</div> <div>The information contained in this drawing is the sole property of Aneeta Australia. Any reproduction in part or as a whole, without the written permission of Aneeta Australia is prohibited.</div>	Title: 3 pane 16mm double glazed CLEARSTEP sashless double hung in timber frames SSF with aluminium covers outside, timber covers inside, and draughtstrips at sill vertical section A-A				<div> 949 Stud Road, Rowville VIC 3178, ABN 80 062 883 729</div>	Material: in Timber frames
						Finish: -
						Die/Part: -
						Dwg No: VS 3P16C SSF T
Drwn: UF	Chk: -	Date: Jan2010	Scale: 1:2@A4	Sheet 8 of 19	Revision: G	

M:\Documentation\Website Downloads\3. Timber Frames\1. Vertical\1. Double Hung\VS 3P16C SSF T (G) - 3 pane 16mm double glazed CLEARSTEP sashless double hung in timber frames SSF.dwg

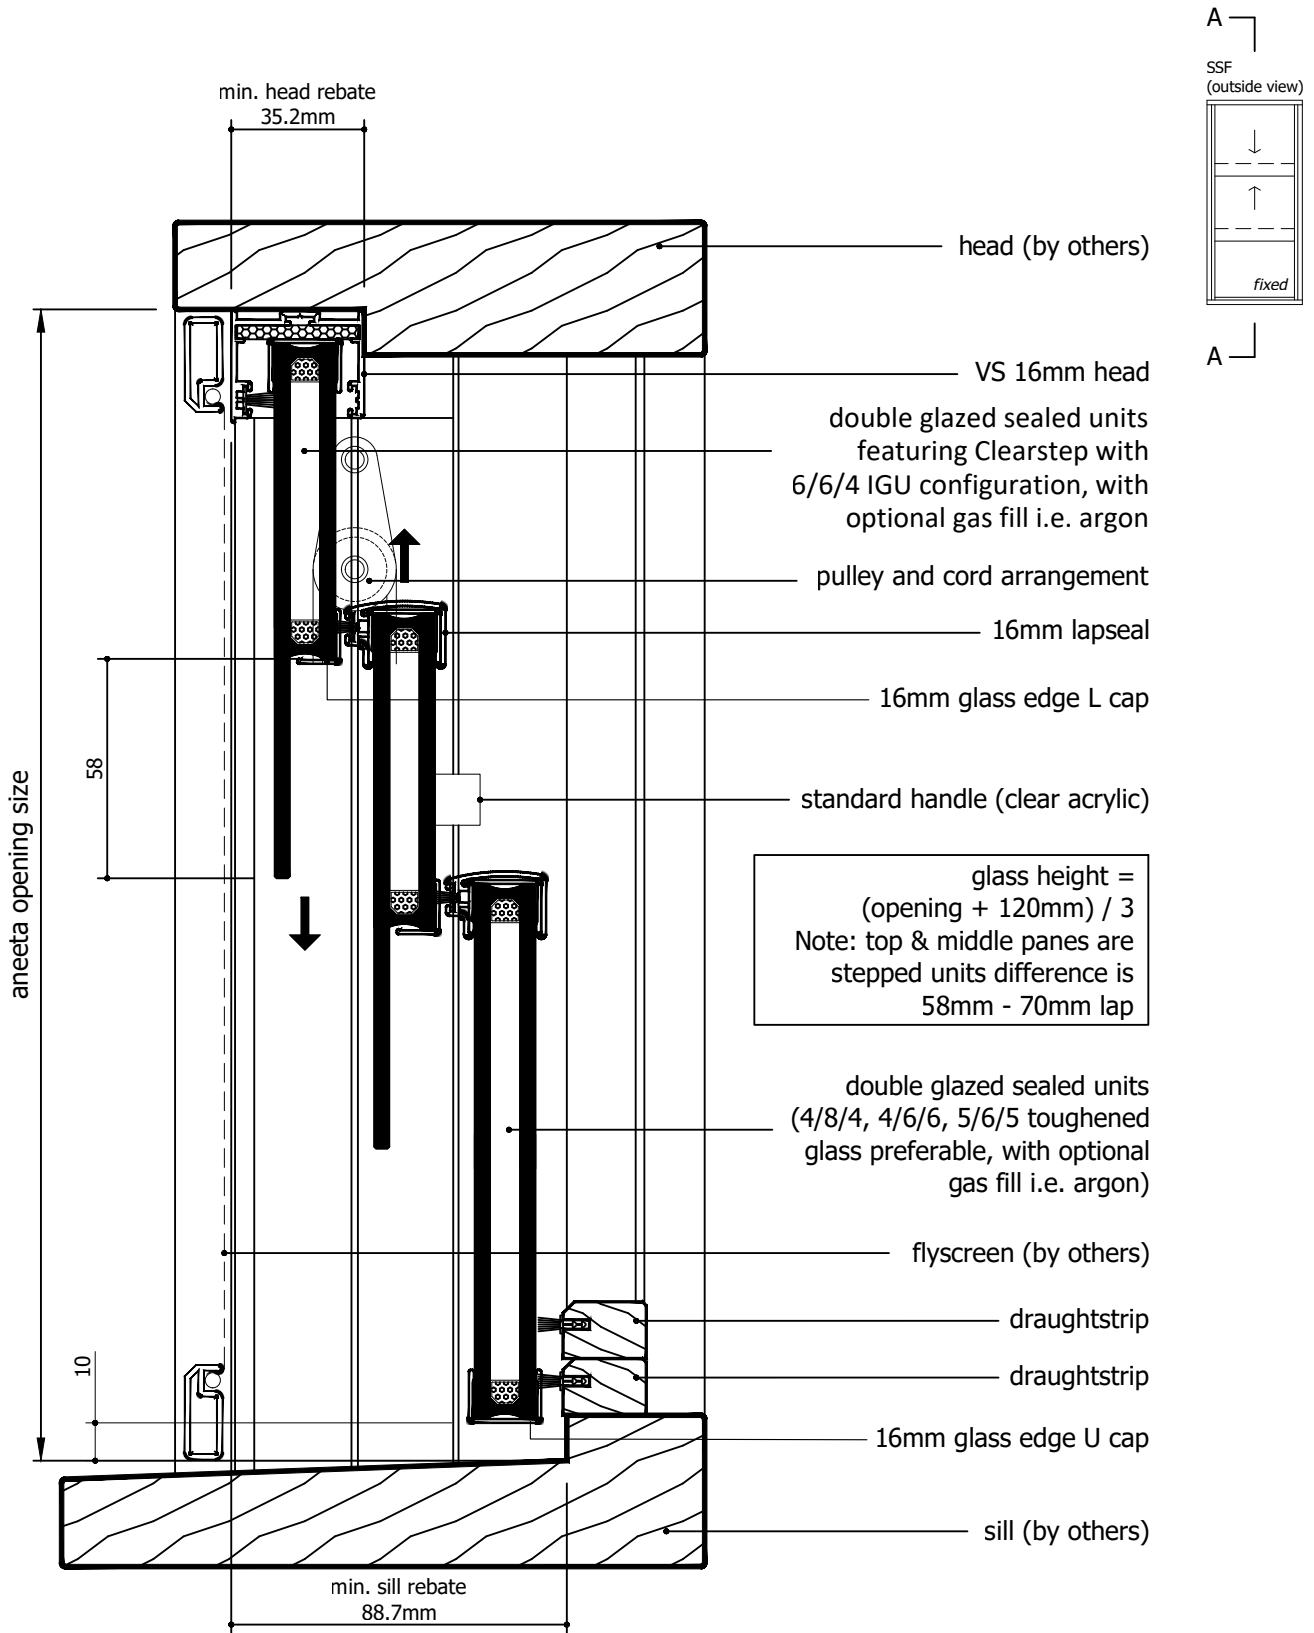

outside

inside

Rev	Description	Approved By	Date
G	Add description of Clearstep IGU makeup. Delete P008 and replace with P229 - VS Sill	DF	25/8/2025
F	VS 300Pa/800Pa sill adaptor changed to VS Sill/VS HP Sill	DF	Oct2024
E	Update layout, add various sill options	SE	Jun2024
D	Update lock and extension pin	SE	Dec2020
C	Update sill and lock	RL	Jun2013

Proprietary and confidential

The information contained in this drawing is the sole property of Aneeta Australia. Any reproduction in part or as a whole, without the written permission of Aneeta Australia is prohibited.

Title:
3 pane 16mm double glazed CLEARSTEP sashless double hung in timber frames SSF with aluminium covers outside, timber covers inside, and 2 x draughtstrips at sill vertical section A-A



949 Stud Road, Rowville VIC 3178, ABN 80 062 883 729

Drwn: UF Chk: - Date: Jan2010 Scale: 1:20 A4

Sheet 9 of 19

Revision: G


Material: in Timber frames

Finish: -


Die/Part: -

Dwg No: VS 3P16C SSF T


IF IN DOUBT ASK - DO NOT SCALE DRAWING

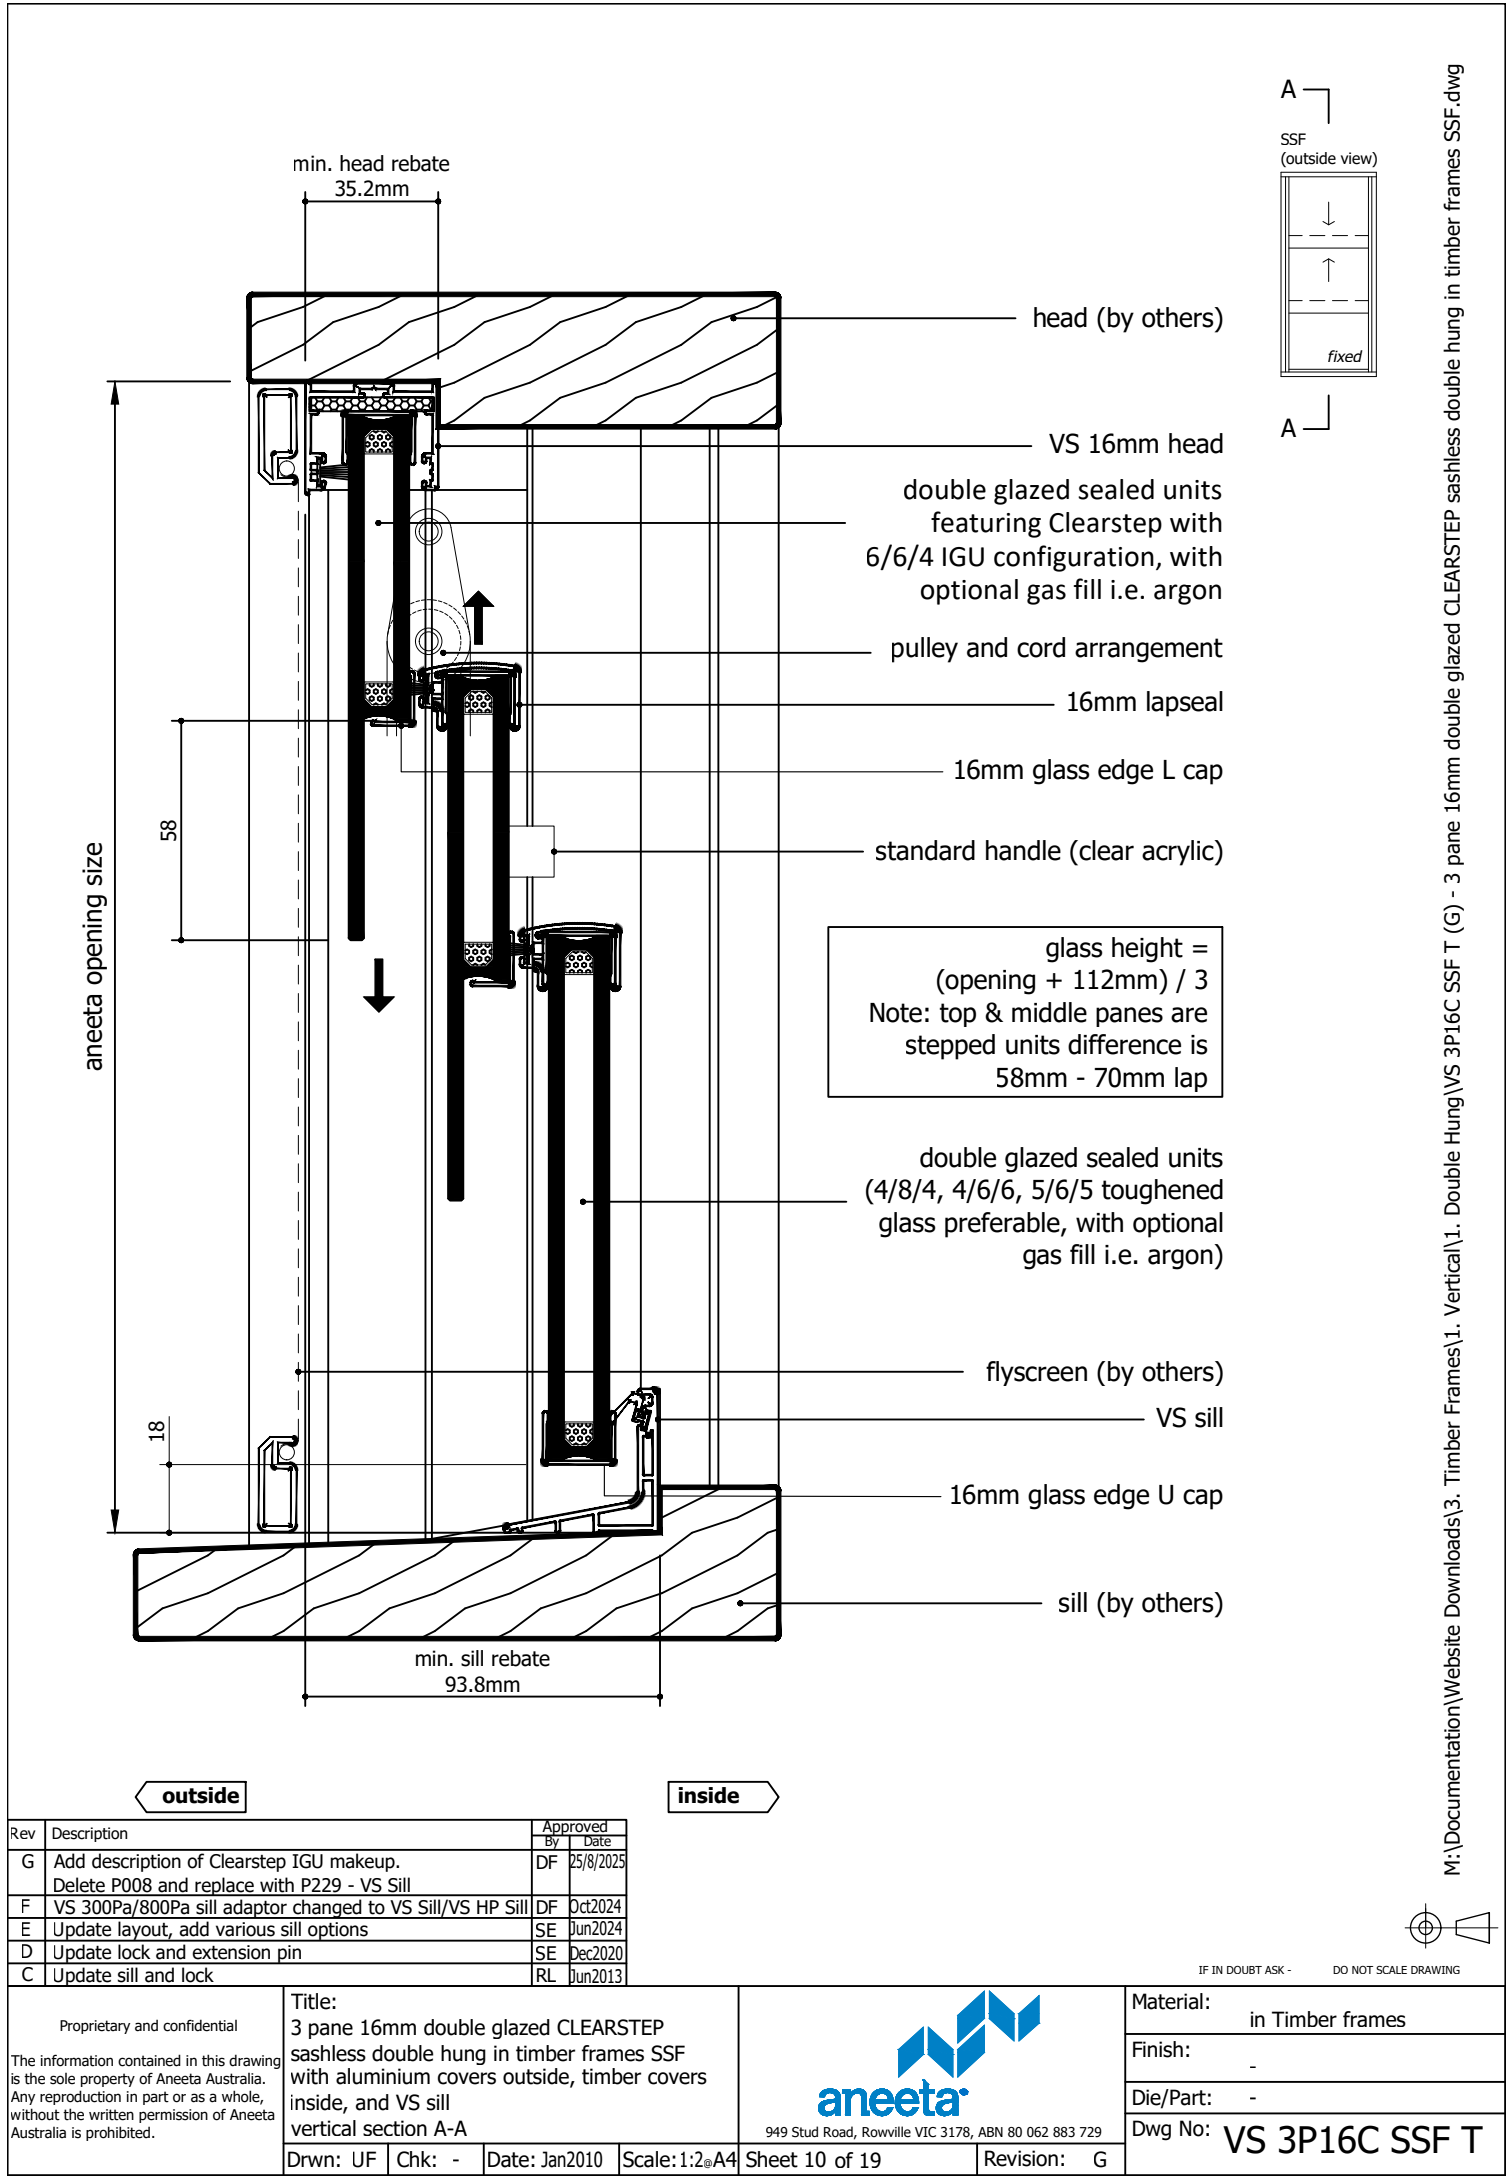


Rev	Description	Approved By	Date
G	Add description of Clearstep IGU makeup. Delete P008 and replace with P229 - VS Sill	DF	25/8/2025
F	VS 300Pa/800Pa sill adaptor changed to VS Sill/VS HP Sill	DF	Oct2024
E	Update layout, add various sill options	SE	Jun2024
D	Update lock and extension pin	SE	Dec2020
C	Update sill and lock	RL	Jun2013

<div>Proprietary and confidential</div> <div>The information contained in this drawing is the sole property of Aneeta Australia. Any reproduction in part or as a whole, without the written permission of Aneeta Australia is prohibited.</div>	Title: 3 pane 16mm double glazed CLEARSTEP sashless double hung in timber frames SSF with aluminium covers outside, timber covers inside, and VS sill vertical section A-A				<div> 949 Stud Road, Rowville VIC 3178, ABN 80 062 883 729</div>	Material: in Timber frames
	Finish: -					
	Die/Part: -					
	Dwg No: VS 3P16C SSF T					
	Drwn: UF	Chk: -	Date: Jan2010	Scale: 1:2@A4	Sheet 10 of 19	Revision: G


M:\Documentation\Website Downloads\3. Timber Frames\1. Vertical\1. Double Hung\VS 3P16C SSF T (G) - 3 pane 16mm double glazed CLEARSTEP sashless double hung in timber frames SSF.dwg

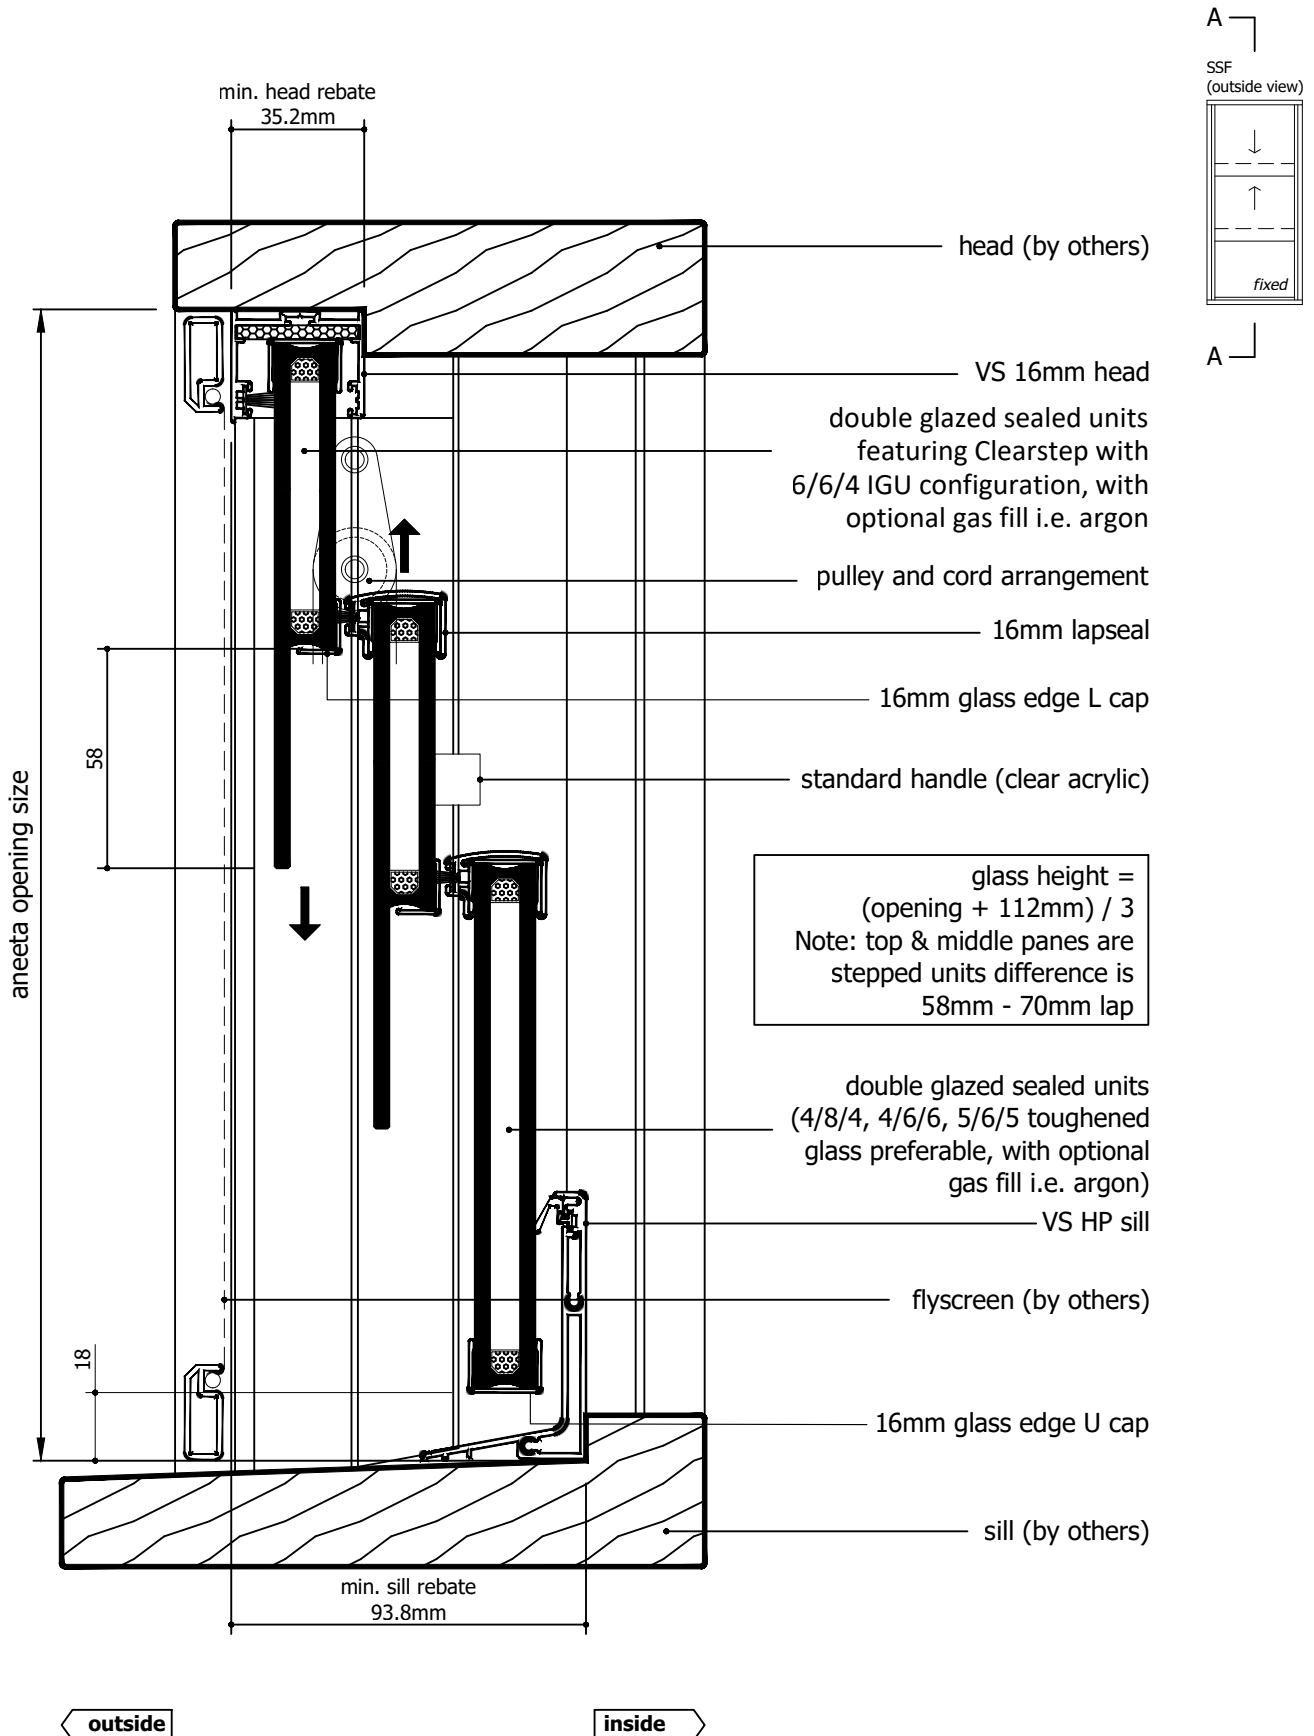

Rev	Description	Approved By	Date
G	Add description of Clearstep IGU makeup. Delete P008 and replace with P229 - VS Sill	DF	25/8/2025
F	VS 300Pa/800Pa sill adaptor changed to VS Sill/VS HP Sill	DF	Oct2024
E	Update layout, add various sill options	SE	Jun2024
D	Update lock and extension pin	SE	Dec2020
C	Update sill and lock	RL	Jun2013


<p>Proprietary and confidential</p> <p>The information contained in this drawing is the sole property of Aneeta Australia. Any reproduction in part or as a whole, without the written permission of Aneeta Australia is prohibited.</p>	Title: 3 pane 16mm double glazed CLEARSTEP sashless double hung in timber frames SSF with aluminium covers outside, timber covers inside, and VS HP sill vertical section A-A				 <p>949 Stud Road, Rowville VIC 3178, ABN 80 062 883 729</p>	Material: in Timber frames	
	Drwn: UF					Finish: -	
	Chk: -					Die/Part: -	
	Date: Jan2010					Dwg No: VS 3P16C SSF T	
	Scale: 1:20A4					Revision: G	

IF IN DOUBT ASK - DO NOT SCALE DRAWING

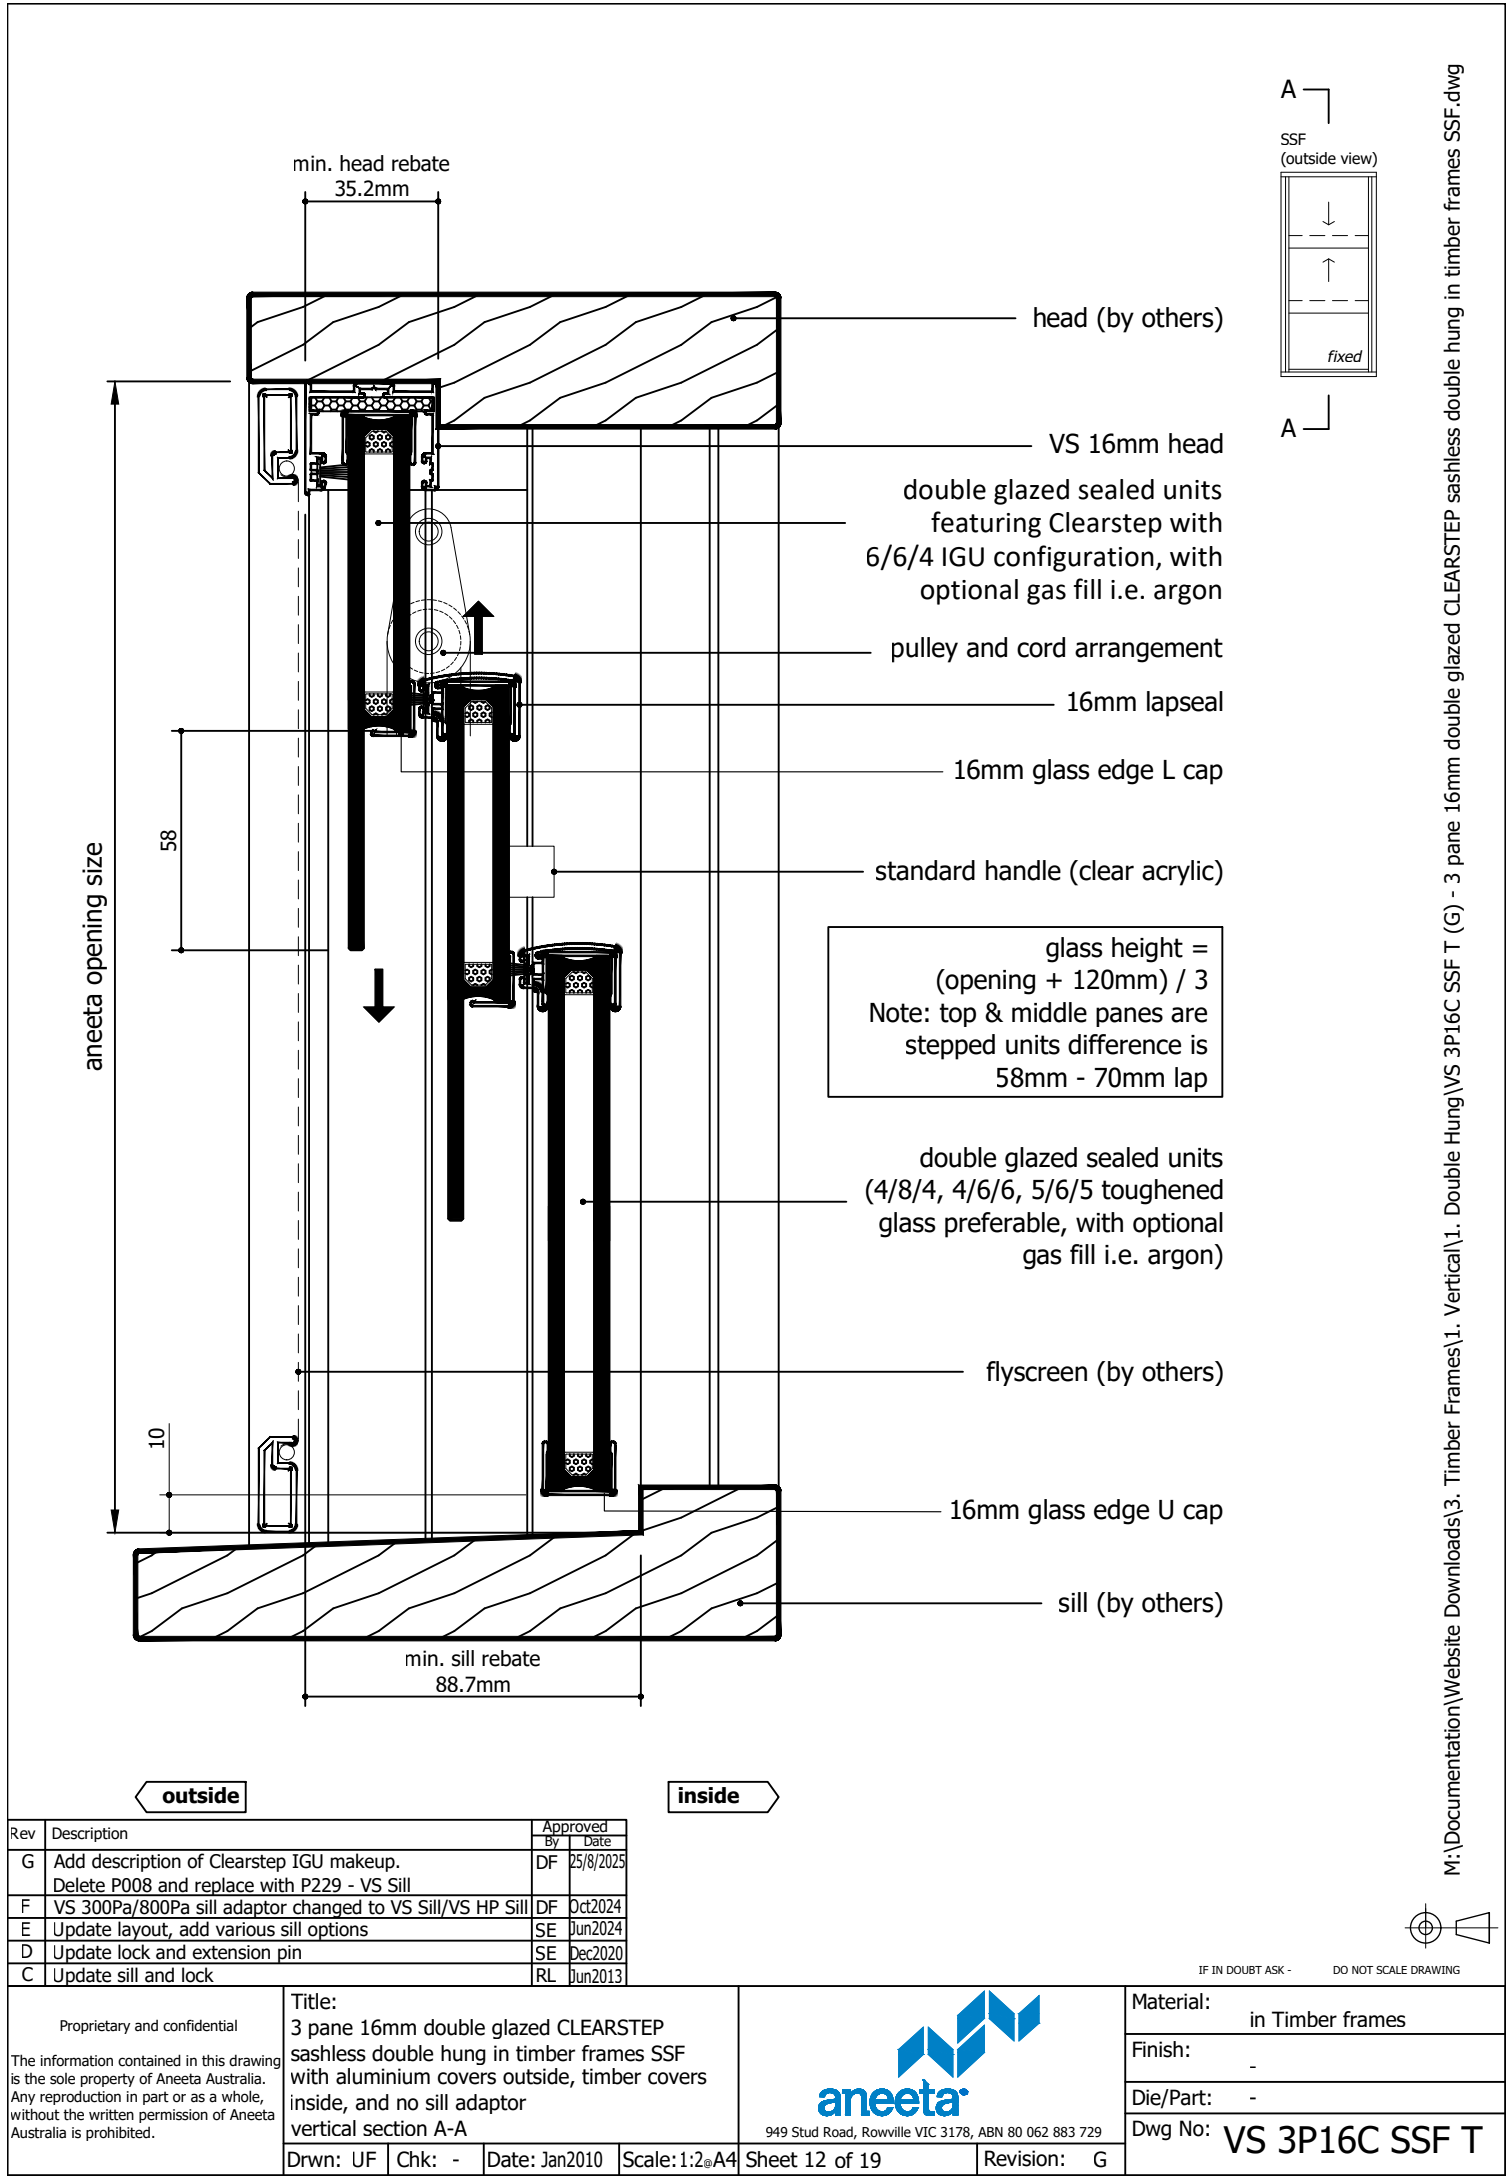

Rev	Description	Approved By	Date
G	Add description of Clearstep IGU makeup. Delete P008 and replace with P229 - VS Sill	DF	25/8/2025
F	VS 300Pa/800Pa sill adaptor changed to VS Sill/VS HP Sill	DF	Oct2024
E	Update layout, add various sill options	SE	Jun2024
D	Update lock and extension pin	SE	Dec2020
C	Update sill and lock	RL	Jun2013

Proprietary and confidential The information contained in this drawing is the sole property of Aneeta Australia. Any reproduction in part or as a whole, without the written permission of Aneeta Australia is prohibited.	Title: 3 pane 16mm double glazed CLEARSTEP sashless double hung in timber frames SSF inside, and no sill adaptor vertical section A-A		
	Drwn: UF	Chk: -	Date: Jan2010

 949 Stud Road, Rowville VIC 3178, ABN 80 062 883 729	
Sheet 12 of 19	Revision: G

Material:	in Timber frames
Finish:	-
Die/Part:	-
Dwg No:	VS 3P16C SSF T

M:\Documentation\Website Downloads\3. Timber Frames\1. Vertical\1. Double Hung\VS 3P16C SSF T (G) - 3 pane 16mm double glazed CLEARSTEP sashless double hung in timber frames SSF.dwg

glass width = opening - 40mm

aneeta opening size

flyscreen (optional by others)

16mm combination tee

top pane


bottom pane

timber cover

16mm multipane tee

lock

jamb (by others)

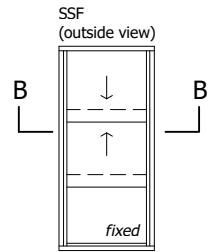

outside

inside

107.7

Rev	Description	Approved By	Date
G	Add description of Clearstep IGU makeup. Delete P008 and replace with P229 - VS Sill	DF	25/8/2025
F	VS 300Pa/800Pa sill adaptor changed to VS Sill/VS HP Sill	DF	Oct2024
E	Update layout, add various sill options	SE	Jun2024
D	Update lock and extension pin	SE	Dec2020
C	Update sill and lock	RL	Jun2013

Proprietary and confidential The information contained in this drawing is the sole property of Aneeta Australia. Any reproduction in part or as a whole, without the written permission of Aneeta Australia is prohibited.	Title: 3 pane 16mm double glazed CLEARSTEP sashless double hung in timber frames SSF with aluminium covers outside, timber covers inside horizontal section B-B		
	Drwn: UF	Chk: -	Date: Jan2010




949 Stud Road, Rowville VIC 3178, ABN 80 062 883 729

Sheet 13 of 19



Revision: G

Material:	in Timber frames
Finish:	-
Die/Part:	-
Dwg No:	VS 3P16C SSF T

M:\Documentation\Website Downloads\3. Timber Frames\1. Vertical\1. Double Hung\VS 3P16C SSF T (G) - 3 pane 16mm double glazed CLEARSTEP sashless double hung in timber frames SSF.dwg

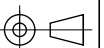

IF IN DOUBT ASK - DO NOT SCALE DRAWING

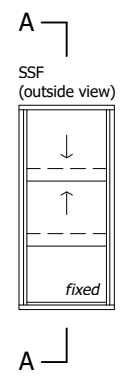
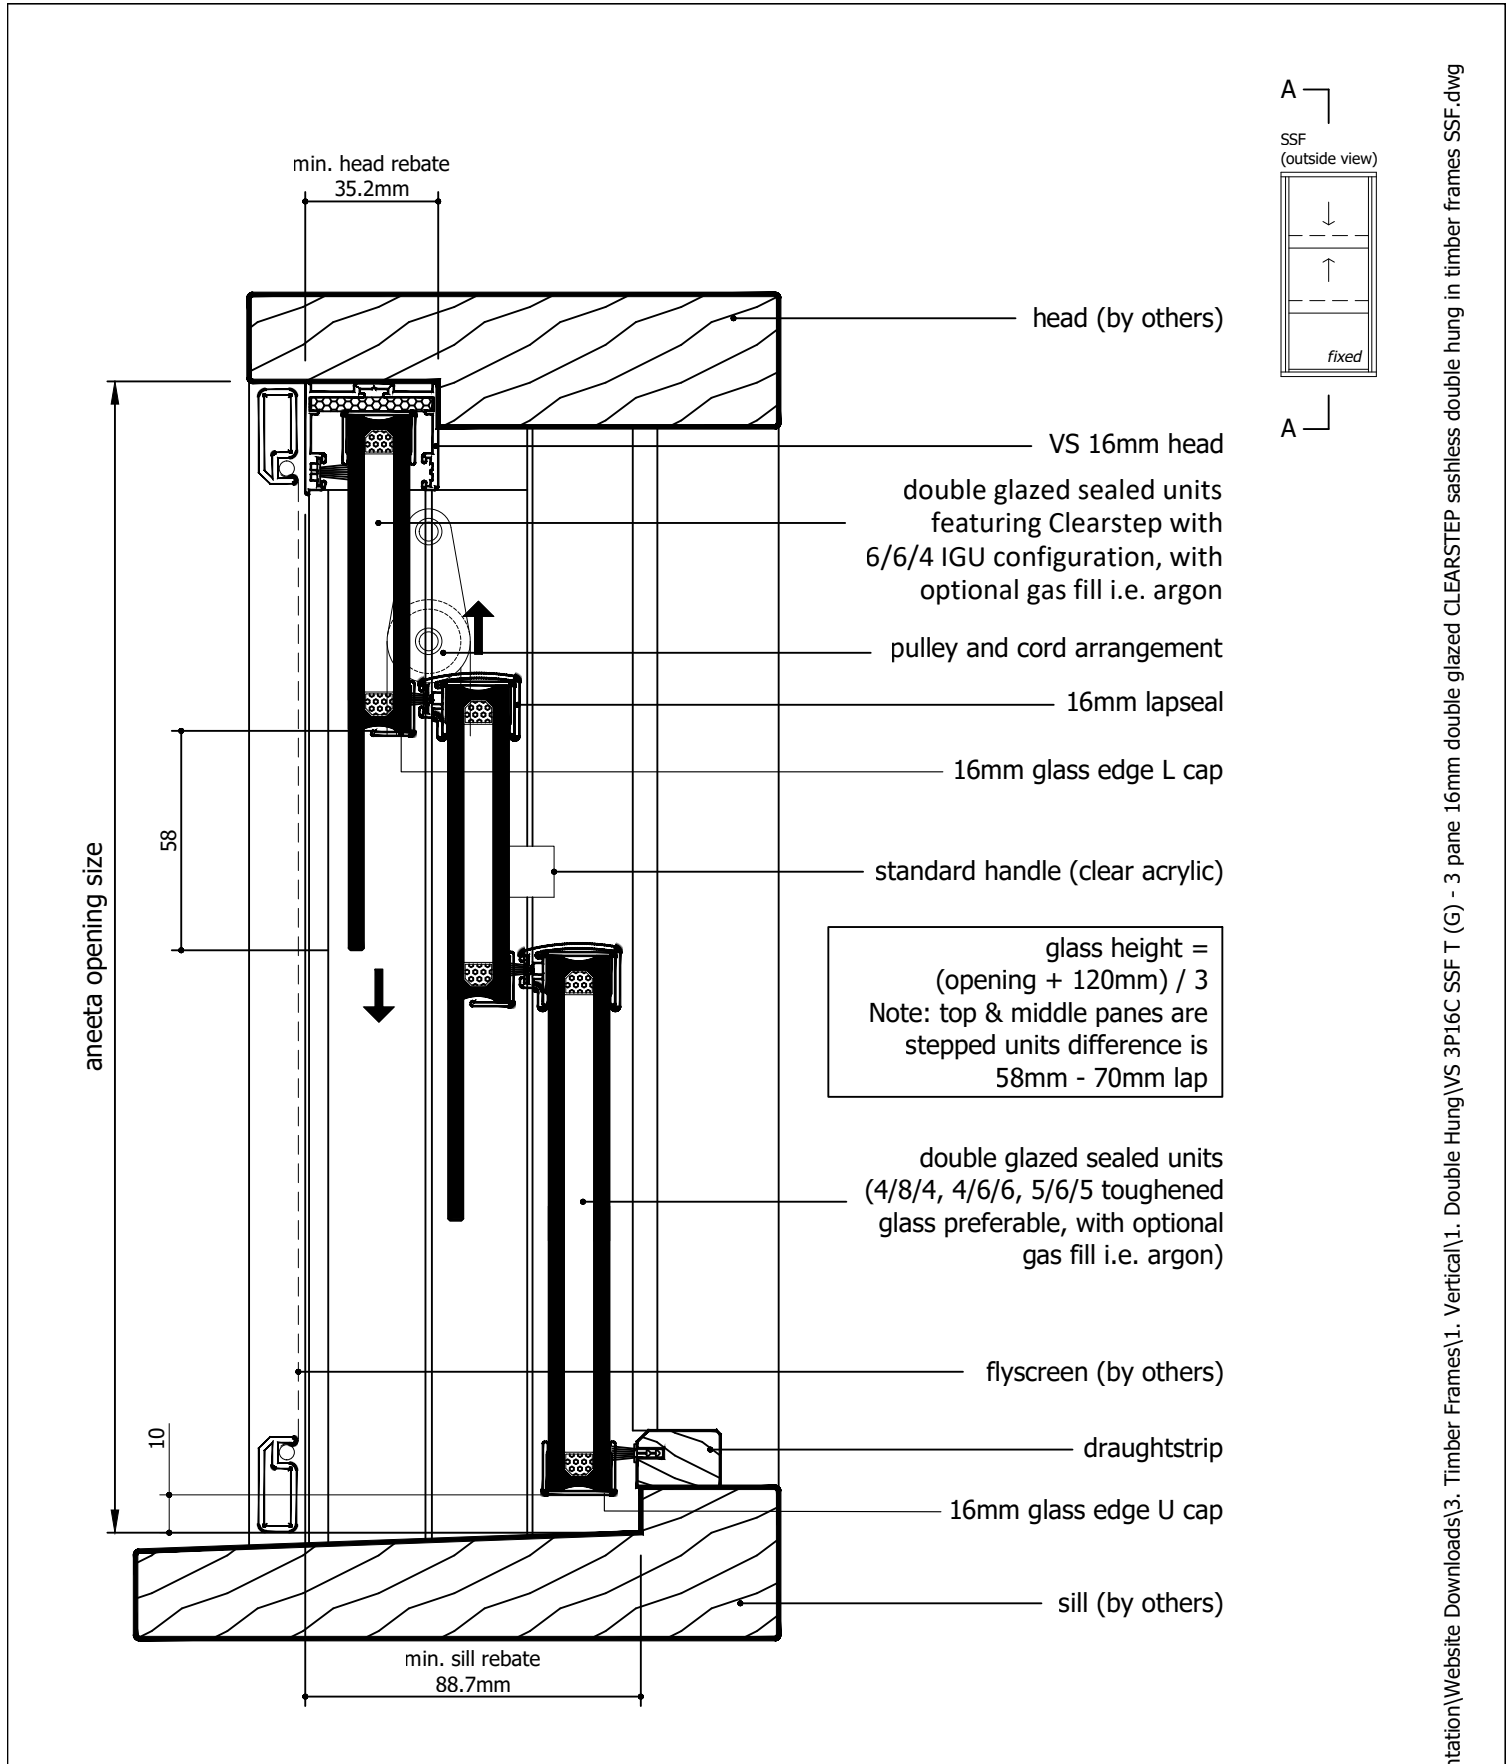


outside		inside	
Rev	Description	Approved By	Date
G	Add description of Clearstep IGU makeup. Delete P008 and replace with P229 - VS Sill	DF	25/8/2025
F	VS 300Pa/800Pa sill adaptor changed to VS Sill/VS HP Sill	DF	Oct2024
E	Update layout, add various sill options	SE	Jun2024
D	Update lock and extension pin	SE	Dec2020
C	Update sill and lock	RL	Jun2013

Proprietary and confidential		Title: 3 pane 16mm double glazed CLEARSTEP sashless double hung in timber frames SSF with aluminium covers, and draughtstrips at sill vertical section A-A	
The information contained in this drawing is the sole property of Aneeta Australia. Any reproduction in part or as a whole, without the written permission of Aneeta Australia is prohibited.		aneeta 949 Stud Road, Rowville VIC 3178, ABN 80 062 883 729	
Drwn: UF	Chk: -	Date: Jan2010	Scale: 1:2@A4
Sheet 14 of 19		Revision: G	

Material:	in Timber frames
Finish:	-
Die/Part:	-
Dwg No:	VS 3P16C SSF T


M:\Documentation\Website Downloads\3. Timber Frames\1. Vertical\1. Double Hung\VS 3P16C SSF T (G) - 3 pane 16mm double glazed CLEARSTEP sashless double hung in timber frames SSF.dwg

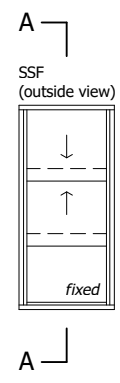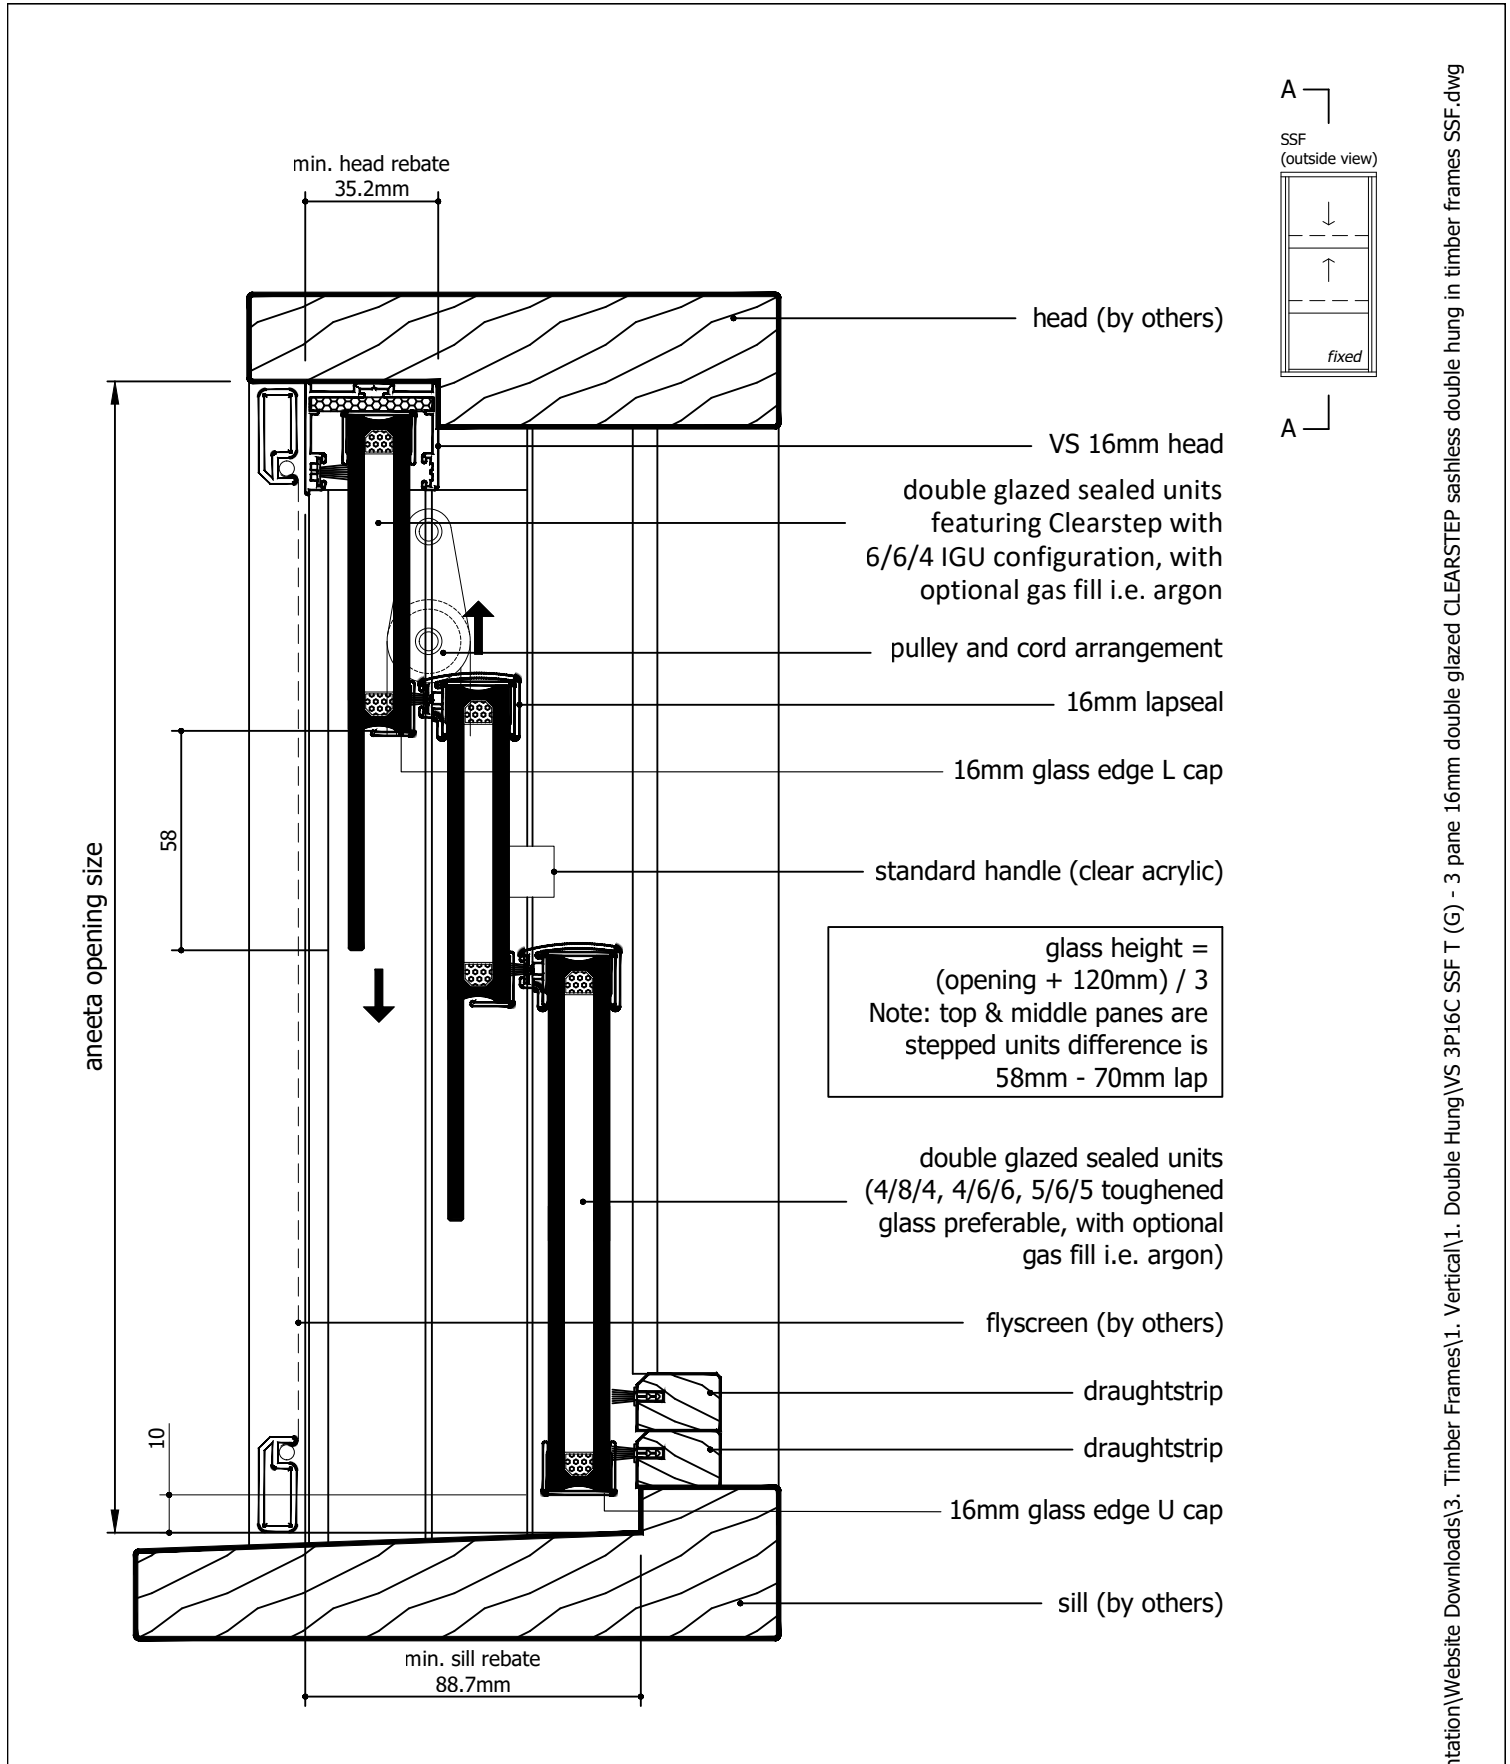

outside		inside	
Rev	Description	Approved By	Date
G	Add description of Clearstep IGU makeup. Delete P008 and replace with P229 - VS Sill	DF	25/8/2025
F	VS 300Pa/800Pa sill adaptor changed to VS Sill/VS HP Sill	DF	Oct2024
E	Update layout, add various sill options	SE	Jun2024
D	Update lock and extension pin	SE	Dec2020
C	Update sill and lock	RL	Jun2013


Proprietary and confidential		Title:		Material:	
The information contained in this drawing is the sole property of Aneeta Australia. Any reproduction in part or as a whole, without the written permission of Aneeta Australia is prohibited.		3 pane 16mm double glazed CLEARSTEP sashless double hung in timber frames SSF and 2 x draughtstrips at sill vertical section A-A		in Timber frames	
Drwn: UF		Chk: -		Finish:	
Date: Jan2010		Scale: 1:20A4		Die/Part: -	
Sheet 15 of 19		Revision: G		Dwg No: VS 3P16C SSF T	

M:\Documentation\Website Downloads\3. Timber Frames\1. Vertical\1. Double Hung\VS 3P16C SSF T (G) - 3 pane 16mm double glazed CLEARSTEP sashless double hung in timber frames SSF.dwg

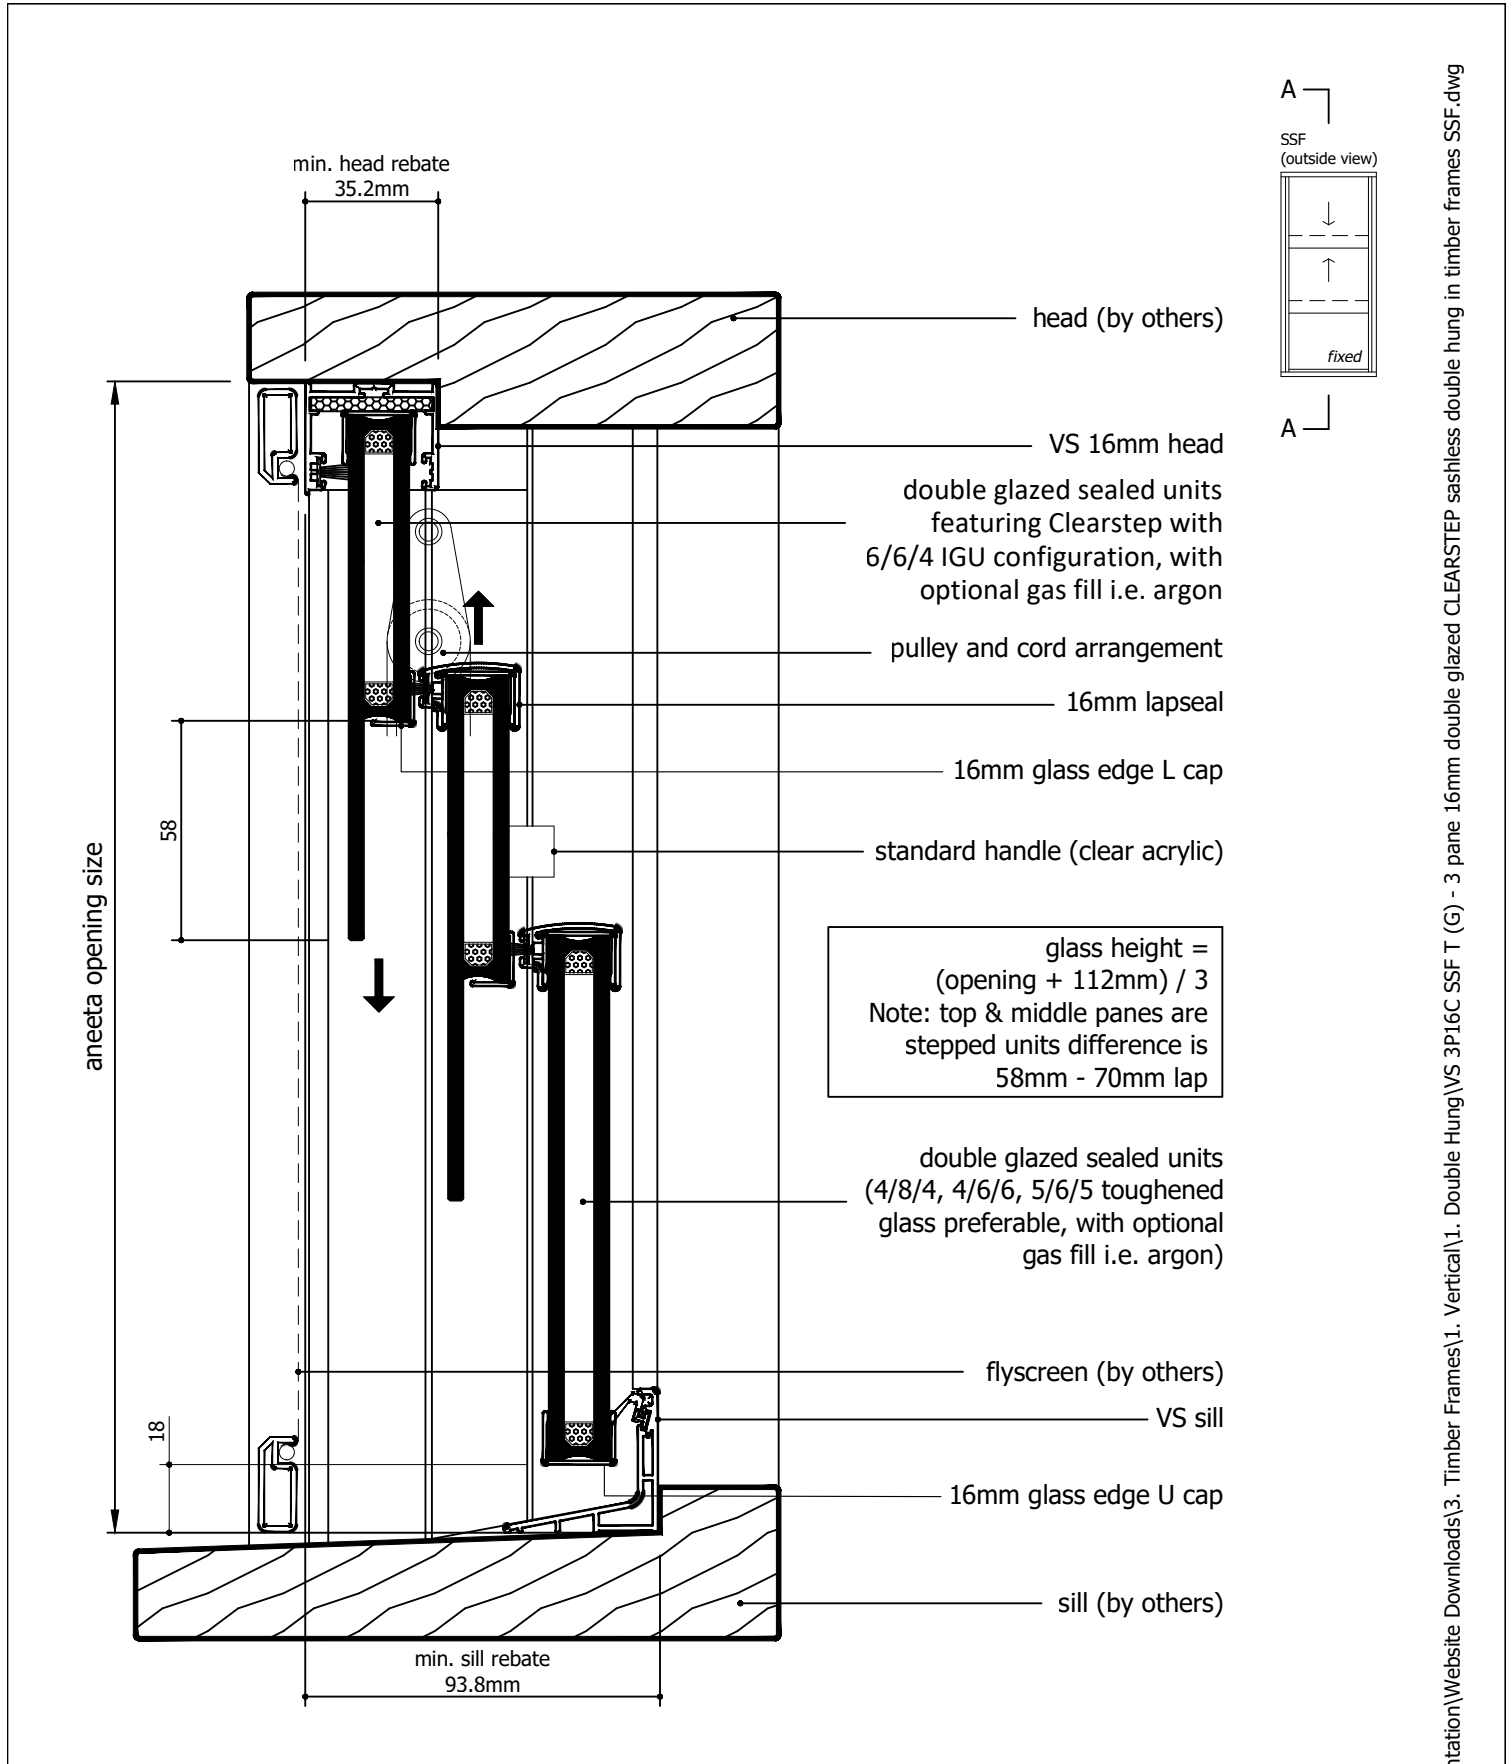


outside		inside	
Rev	Description	Approved By	Date
G	Add description of Clearstep IGU makeup. Delete P008 and replace with P229 - VS Sill	DF	25/8/2025
F	VS 300Pa/800Pa sill adaptor changed to VS Sill/VS HP Sill	DF	Oct2024
E	Update layout, add various sill options	SE	Jun2024
D	Update lock and extension pin	SE	Dec2020
C	Update sill and lock	RL	Jun2013


M:\Documents

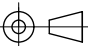

IF IN DOUBT ASK - DO NOT SCALE DRAWING


<div>Proprietary and confidential</div> <div>The information contained in this drawing is the sole property of Aneeta Australia. Any reproduction in part or as a whole, without the written permission of Aneeta Australia is prohibited.</div>	Title: 3 pane 16mm double glazed CLEARSTEP sashless double hung in timber frames SSF with aluminium covers, and VS sill vertical section A-A			<div> 949 Stud Road, Rowville VIC 3178, ABN 80 062 883 729</div>	Material: in Timber frames	
					Finish: -	
					Die/Part: -	
				Dwg No: VS 3P16C SSF T		
	Drwn: UF	Chk: -	Date: Jan2010	Scale: 1:2@A4	Sheet 16 of 19	Revision: G

M:\Documentation\Website Downloads\3. Timber Frames\1. Vertical\1. Double Hung\VS 3P16C SSF T (G) - 3 pane 16mm double glazed CLEARSTEP sashless double hung in timber frames SSF.dwg

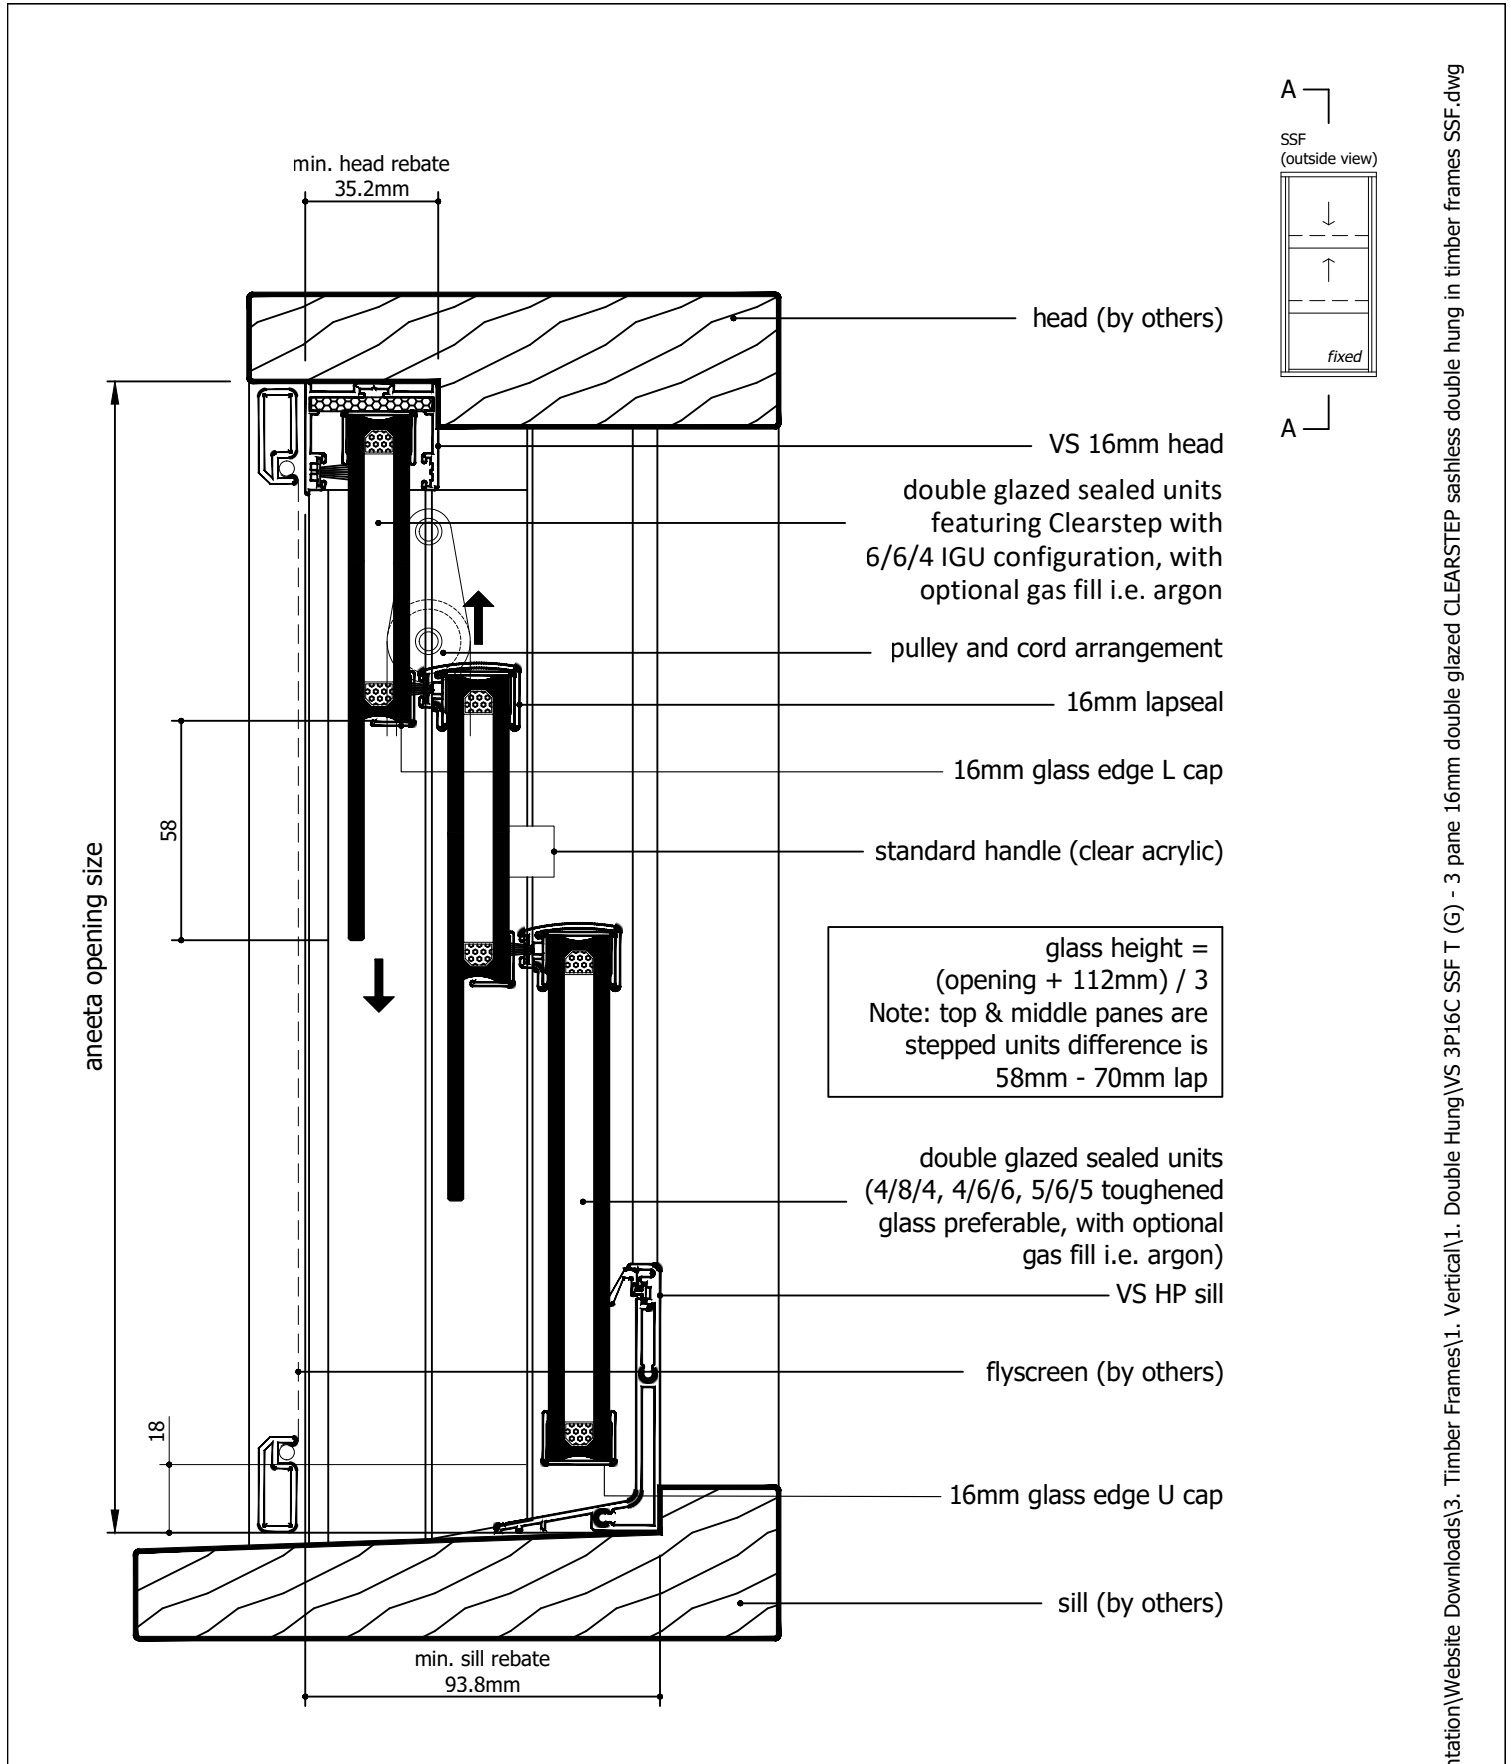

outside		inside	
Rev	Description	Approved By	Date
G	Add description of Clearstep IGU makeup. Delete P008 and replace with P229 - VS Sill	DF	25/8/2025
F	VS 300Pa/800Pa sill adaptor changed to VS Sill/VS HP Sill	DF	Oct2024
E	Update layout, add various sill options	SE	Jun2024
D	Update lock and extension pin	SE	Dec2020
C	Update sill and lock	RL	Jun2013
Proprietary and confidential The information contained in this drawing is the sole property of Aneeta Australia. Any reproduction in part or as a whole, without the written permission of Aneeta Australia is prohibited.		Title: 3 pane 16mm double glazed CLEARSTEP sashless double hung in timber frames SSF with aluminium covers, and VS HP sill vertical section A-A	
Drwn: UF		Chk: -	Date: Jan2010
Scale: 1:2@A4		Sheet 17 of 19	
Revision: G		Material: in Timber frames	
		Finish: -	
		Die/Part: -	
		Dwg No: VS 3P16C SSF T	

M:\Documentation\Website Downloads\3. Timber Frames\1. Vertical\1. Double Hung\VS 3P16C SSF T (G) - 3 pane 16mm double glazed CLEARSTEP sashless double hung in timber frames SSF.dwg

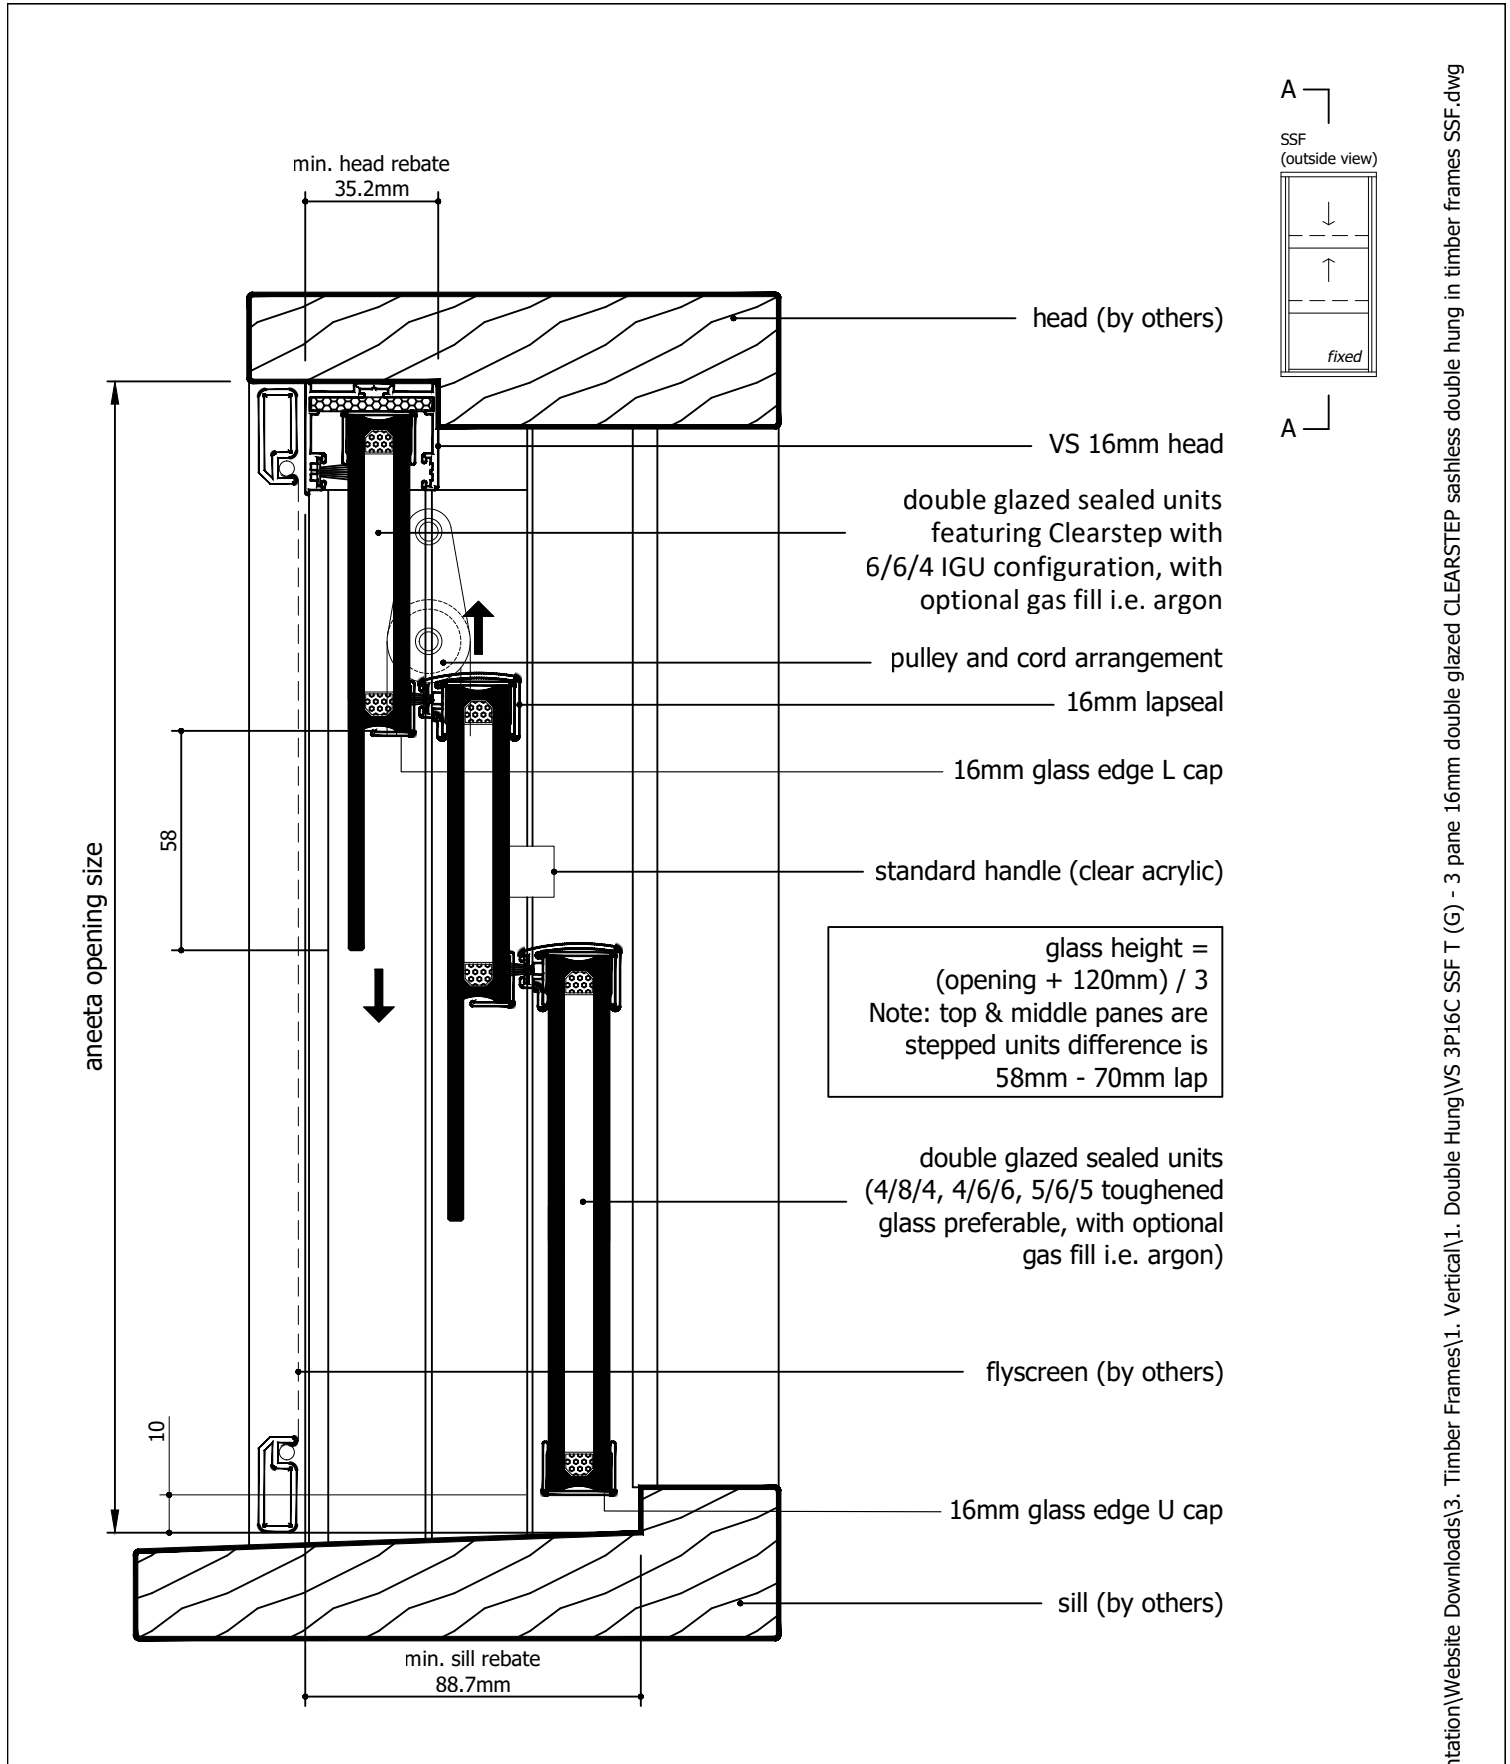

outside		inside	
Rev	Description	Approved By	Date
G	Add description of Clearstep IGU makeup. Delete P008 and replace with P229 - VS Sill	DF	25/8/2025
F	VS 300Pa/800Pa sill adaptor changed to VS Sill/VS HP Sill	DF	Oct2024
E	Update layout, add various sill options	SE	Jun2024
D	Update lock and extension pin	SE	Dec2020
C	Update sill and lock	RL	Jun2013

Proprietary and confidential

The information contained in this drawing is the sole property of Aneeta Australia. Any reproduction in part or as a whole, without the written permission of Aneeta Australia is prohibited.

Title:
3 pane 16mm double glazed CLEARSTEP sashless double hung in timber frames SSF with aluminium covers, and no sill adaptor vertical section A-A

aneeta®

949 Stud Road, Rowville VIC 3178, ABN 80 062 883 729

Drwn: UF

Chk: -

Date: Jan2010

Scale: 1:2@A4

Sheet 18 of 19

Revision: G

Material:
in Timber frames

Finish:
-

Die/Part:
-

Dwg No: VS 3P16C SSF T

IF IN DOUBT ASK - DO NOT SCALE DRAWING

M:\Documents

M:\Documentation\Website Downloads\3. Timber Frames\1. Vertical\1. Double Hung\VS 3P16C SSF T (G) - 3 pane 16mm double glazed CLEARSTEP sashless double hung in timber frames SSF.dwg

glass width = opening - 40mm

aneeta opening size

flyscreen (optional by others)

16mm combination tee

top pane


bottom pane

aluminium cover

16mm multipane tee

lock

jamb (by others)

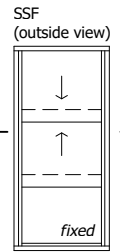

outside

inside

92.1

Rev	Description	Approved By	Date
G	Add description of Clearstep IGU makeup. Delete P008 and replace with P229 - VS Sill	DF	25/8/2025
F	VS 300Pa/800Pa sill adaptor changed to VS Sill/VS HP Sill	DF	Oct2024
E	Update layout, add various sill options	SE	Jun2024
D	Update lock and extension pin	SE	Dec2020
C	Update sill and lock	RL	Jun2013

Proprietary and confidential

The information contained in this drawing is the sole property of Aneeta Australia. Any reproduction in part or as a whole, without the written permission of Aneeta Australia is prohibited.

Title:
3 pane 16mm double glazed CLEARSTEP sashless double hung in timber frames SSF with aluminium covers

horizontal section B-B

Drwn: UF Chk: - Date: Jan2010 Scale: 1:1@A4



949 Stud Road, Rowville VIC 3178, ABN 80 062 883 729

Sheet 19 of 19


Revision: G

Material: in Timber frames

Finish: -

Die/Part: -

Dwg No: VS 3P16C SSF T

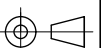

IF IN DOUBT ASK - DO NOT SCALE DRAWING

M:\Documentation\Website Downloads\3. Timber Frames\1. Vertical\1. Double Hung\VS 3P16C SSF T (G) - 3 pane 16mm double glazed CLEARSTEP sashless double hung in timber frames SSF.dwg