
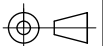


Table of Contents

Page	View	Cover Type	Sill Type
2	Vertical Section	Timber covers	Draughtstrip
3	Vertical Section	Timber covers	Draughtstrip x 2
4	Vertical Section	Timber covers	VS Sill
5	Vertical Section	Timber covers	VS HP Sill
6	Vertical Section	Timber covers	None
7	Vertical Section	Timber covers	Flapseal
8	Horizontal Section	Timber covers	-
9	Vertical Section	Aluminium covers outside, timber covers inside	Draughtstrip
10	Vertical Section	Aluminium covers outside, timber covers inside	Draughtstrip x 2
11	Vertical Section	Aluminium covers outside, timber covers inside	VS Sill
12	Vertical Section	Aluminium covers outside, timber covers inside	VS HP Sill
13	Vertical Section	Aluminium covers outside, timber covers inside	None
14	Vertical Section	Aluminium covers outside, timber covers inside	Flapseal
15	Horizontal Section	Aluminium covers outside, timber covers inside	-
16	Vertical Section	Aluminium covers	Draughtstrip
17	Vertical Section	Aluminium covers	Draughtstrip x 2
18	Vertical Section	Aluminium covers	VS Sill
19	Vertical Section	Aluminium covers	VS HP Sill
20	Vertical Section	Aluminium covers	None
21	Vertical Section	Aluminium covers	Flapseal
22	Horizontal Section	Aluminium covers	-



Rev	Description	Approved By	Date
I	Delete P008 and replace with P229 - VS Sill	DF	25/8/2025
H	VS 300Pa/800Pa sill adaptor changed to VS Sill/VS HP Sill	DF	Sep2024
G	Add various sill options	SE	May2024
F	Updated with new template, deleted continuous handle	SE	Jan2024
E	Added new lock	SE	09/2020
D	Update lock, sill, layout	LN	10/2012
C	Update aluminium sill	RL	05/2012
B	Add 6mm continuous handle	RL	11/2010

<div>Proprietary and confidential</div> <div>The information contained in this drawing is the sole property of Aneeta Australia. Any reproduction in part or as a whole, without the written permission of Aneeta Australia is prohibited.</div>	Title: 2 pane 6mm sashless double hung in timber frames				 949 Stud Road, Rowville VIC 3178, ABN 80 062 883 729		Material: in Timber frame
							Finish:
							Die/Part:
							Dwg No:
							VS 2P6 SS T
Drwn: UF	Chk:	Date: Jan 2010	Scale:	Sheet 1 of 22	Revision: I		




IF IN DOUBT ASK - DO NOT SCALE DRAWING



M:\Documentation\Website Downloads\3. Timber Frames\1. Vertical\1. Double Hung\VS 2P6 SS T (I) - 2 pane 6mm sashless double hung in timber frames SS.dwg

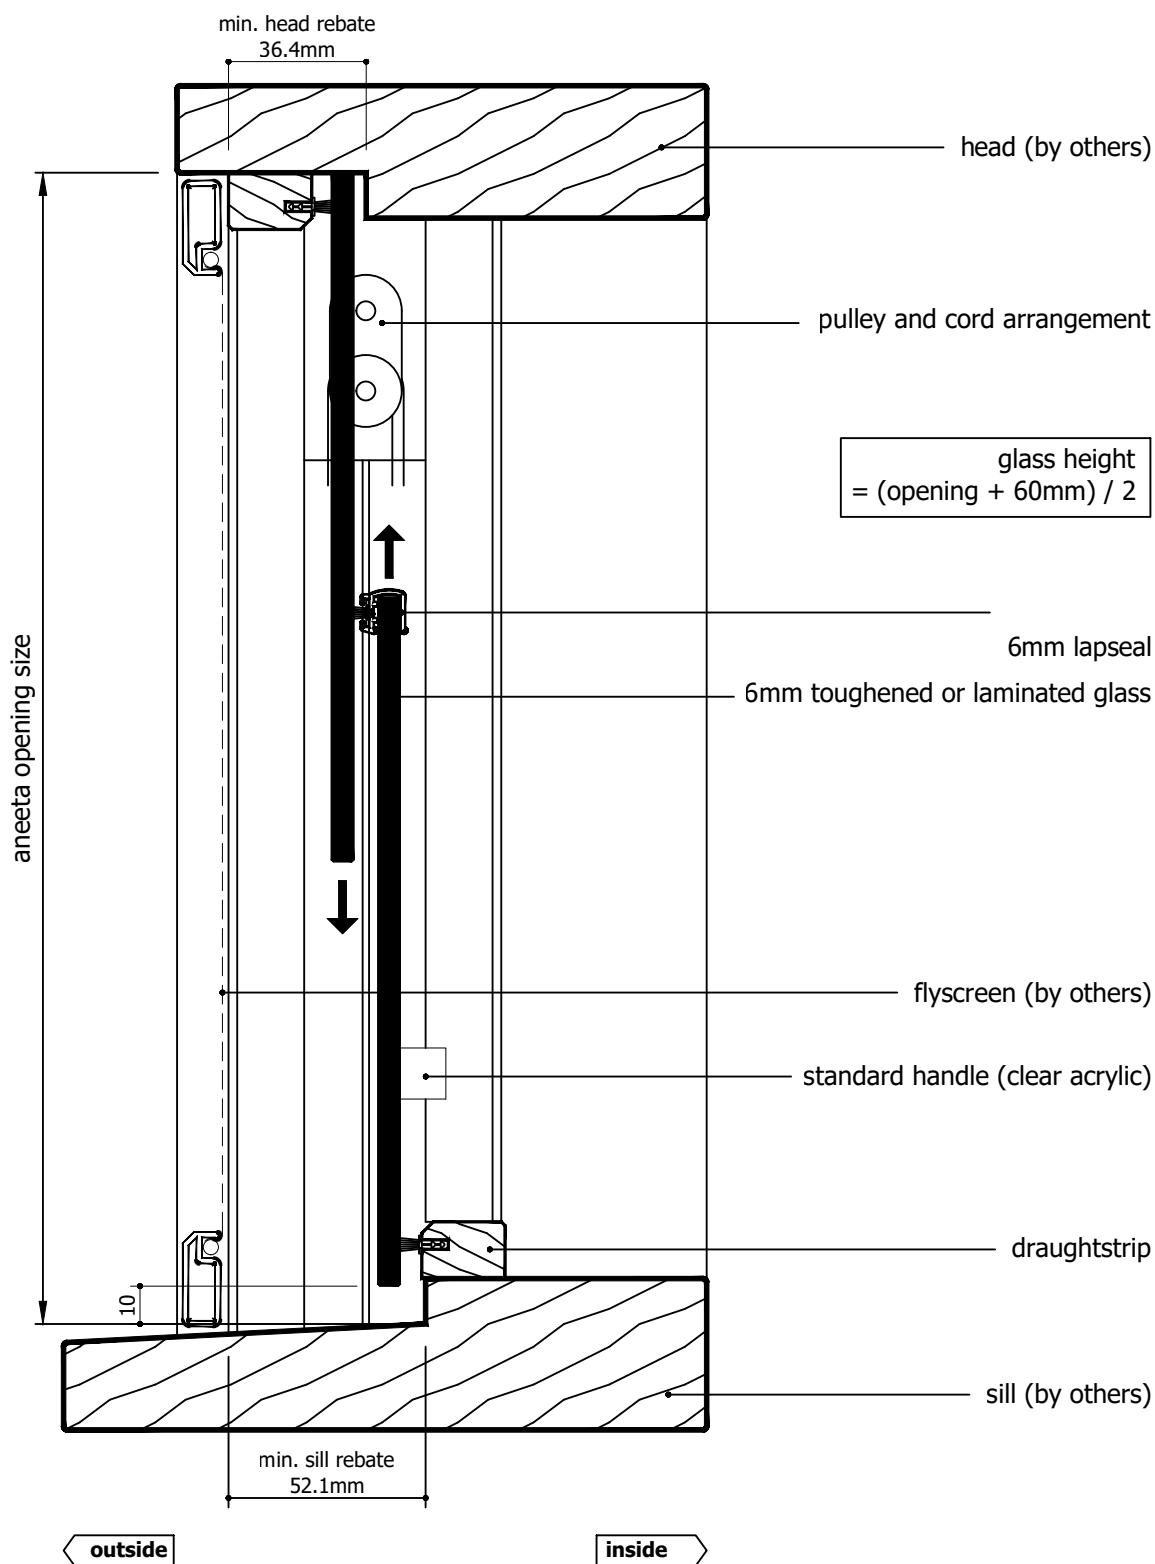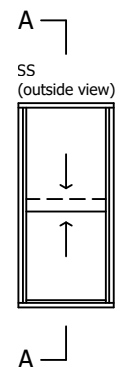

Rev	Description	Approved By	Date
I	Delete P008 and replace with P229 - VS Sill	DF	25/8/2025
H	VS 300Pa/800Pa sill adaptor changed to VS Sill/VS HP Sill	DF	Sep2024
G	Add various sill options	SE	May2024
F	Updated with new template, deleted continuous handle	SE	Jan2024
E	Added new lock	SE	09/2020
D	Update lock, sill, layout	LN	10/2012
C	Update aluminium sill	RL	05/2012
B	Add 6mm continuous handle	RL	11/2010

<div>Proprietary and confidential</div> <div>The information contained in this drawing is the sole property of Aneeta Australia. Any reproduction in part or as a whole, without the written permission of Aneeta Australia is prohibited.</div>	<div>Title: 2 pane 6mm sashless double hung in timber frames with timber covers and draughtstrip at sill vertical section A-A</div>				<div> 949 Stud Road, Rowville VIC 3178, ABN 80 062 883 729</div>		Material: in Timber frame	
							Finish:	
							Die/Part:	
							Dwg No: VS 2P6 SS T	
							Revision: I	
Drwn: UF	Chk:	Date: Jan 2010	Scale: 1:2@A4	Sheet 2 of 22	Revision: I			



M:\Documentation\Website Downloads\3. Timber Frames\1. Vertical\1. Double Hung\VS 2P6 SS T (I) - 2 pane 6mm sashless double hung in timber frames SS.dwg

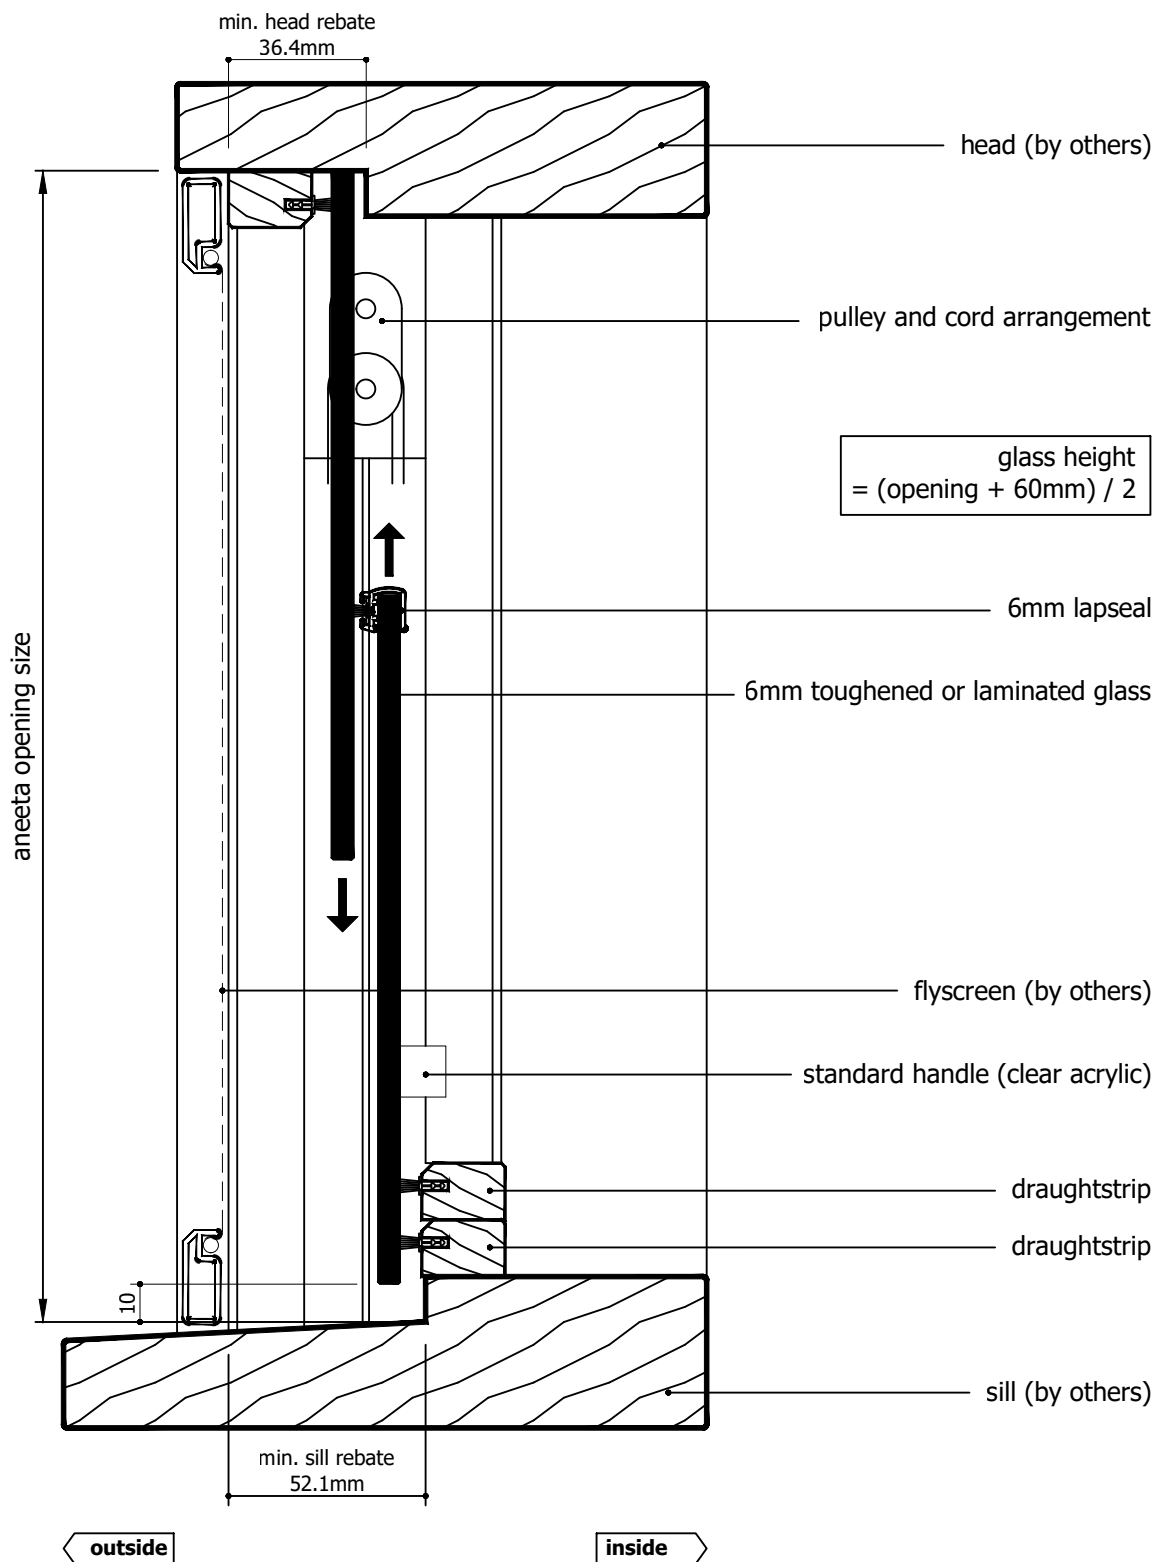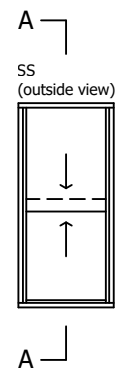


Rev	Description	Approved By	Date
I	Delete P008 and replace with P229 - VS Sill	DF	25/8/2025
H	VS 300Pa/800Pa sill adaptor changed to VS Sill/VS HP Sill	DF	Sep2024
G	Add various sill options	SE	May2024
F	Updated with new template, deleted continuous handle	SE	Jan2024
E	Added new lock	SE	09/2020
D	Update lock, sill, layout	LN	10/2012
C	Update aluminium sill	RL	05/2012
B	Add 6mm continuous handle	RL	11/2010

<p>Proprietary and confidential</p> <p>The information contained in this drawing is the sole property of Aneeta Australia. Any reproduction in part or as a whole, without the written permission of Aneeta Australia is prohibited.</p>		<p>Title: 2 pane 6mm sashless double hung in timber frames with timber covers and 2 x draughtstrip at sill vertical section A-A</p> <p>aneeta 949 Stud Road, Rowville VIC 3178, ABN 80 062 883 729</p>		Material: in Timber frame	
				Finish:	
				Die/Part:	
				Dwg No: VS 2P6 SS T	
Drwn: UF	Chk:	Date: Jan 2010	Scale: 1:2@A4	Sheet 3 of 22	Revision: I



M:\Documentation\Website Downloads\3. Timber Frames\1. Vertical\1. Double Hung\VS 2P6 SS T (I) - 2 pane 6mm sashless double hung in timber frames SS.dwg

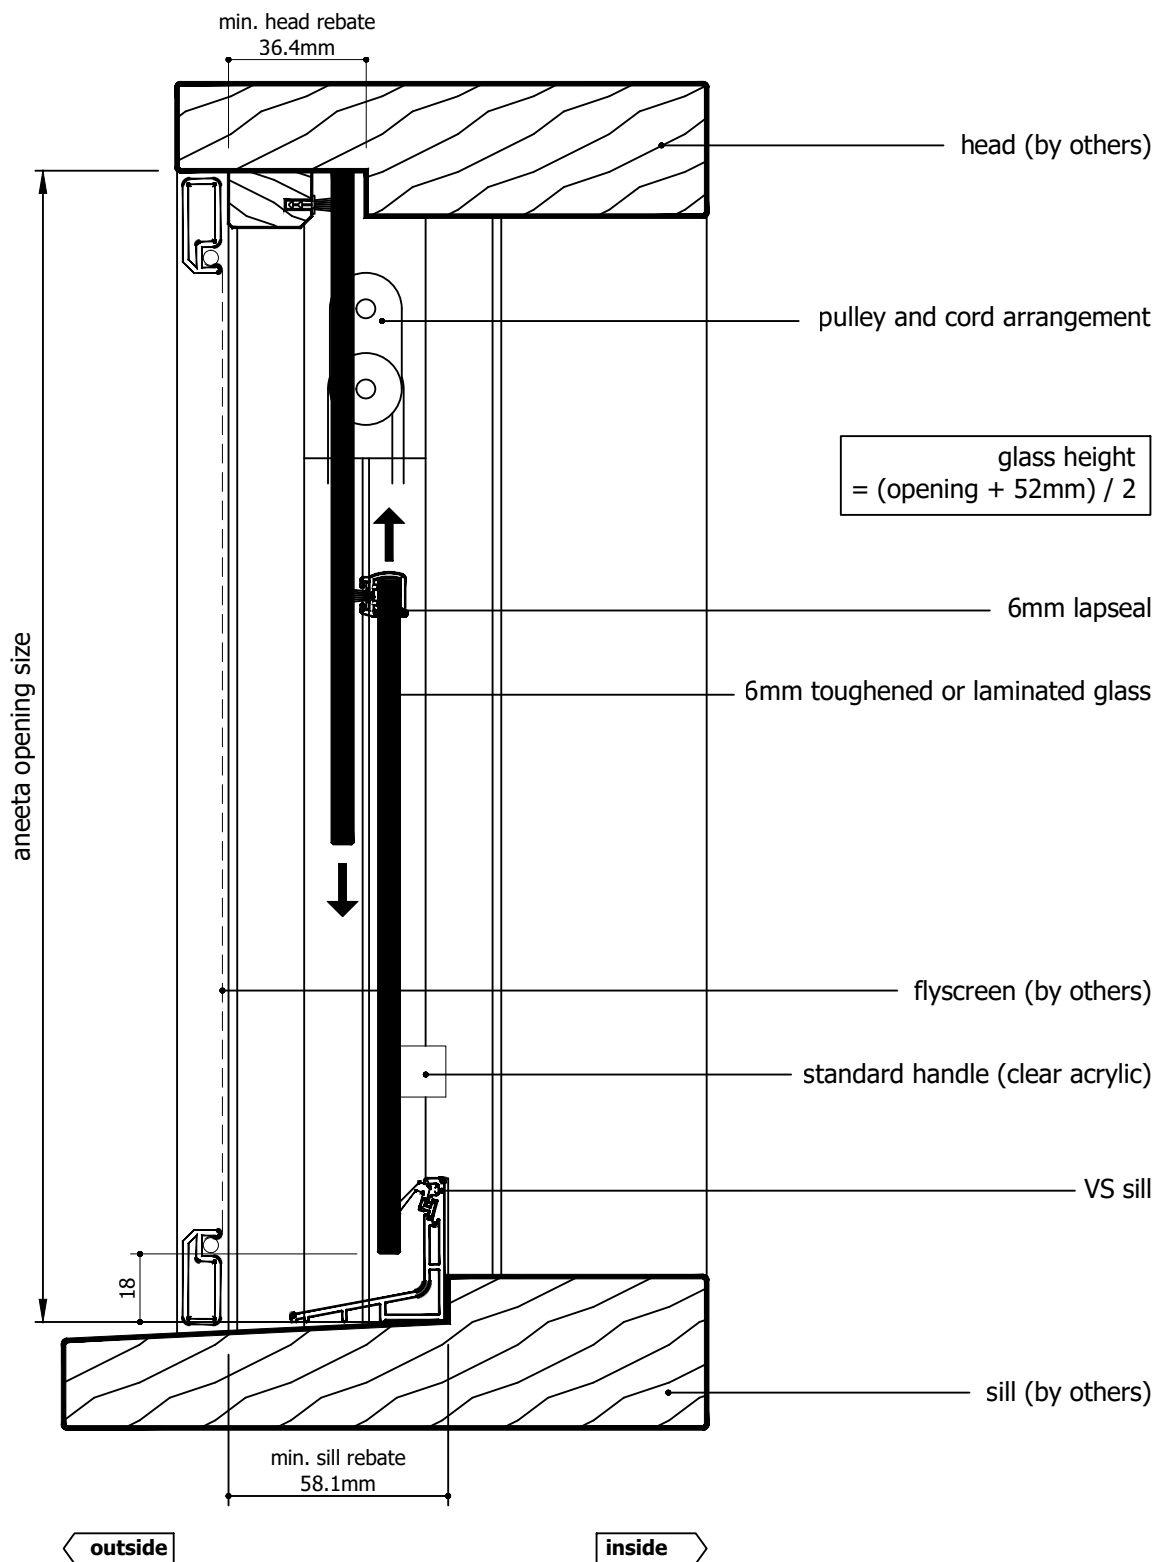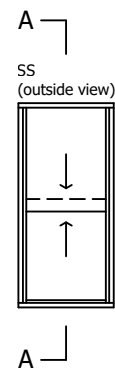

Rev	Description	Approved By	Date
I	Delete P008 and replace with P229 - VS Sill	DF	25/8/2025
H	VS 300Pa/800Pa sill adaptor changed to VS Sill/VS HP Sill	DF	Sep2024
G	Add various sill options	SE	May2024
F	Updated with new template, deleted continuous handle	SE	Jan2024
E	Added new lock	SE	09/2020
D	Update lock, sill, layout	LN	10/2012
C	Update aluminium sill	RL	05/2012
B	Add 6mm continuous handle	RL	11/2010



<p>Proprietary and confidential</p> <p>The information contained in this drawing is the sole property of Aneeta Australia. Any reproduction in part or as a whole, without the written permission of Aneeta Australia is prohibited.</p>	<p>Title: 2 pane 6mm sashless double hung in timber frames with timber covers and VS sill profile vertical section A-A</p>	 <p>949 Stud Road, Rowville VIC 3178, ABN 80 062 883 729</p>	Material: in Timber frame	
			Finish:	
			Die/Part:	
			Dwg No: VS 2P6 SS T	
			Revision: I	
Drwn: UF	Chk:	Date: Jan 2010	Scale: 1:2@A4	Sheet 4 of 22

M:\Documentation\Website Downloads\3. Timber Frames\1. Vertical\1. Double Hung\VS 2P6 SS T (I) - 2 pane 6mm sashless double hung in timber frames SS.dwg

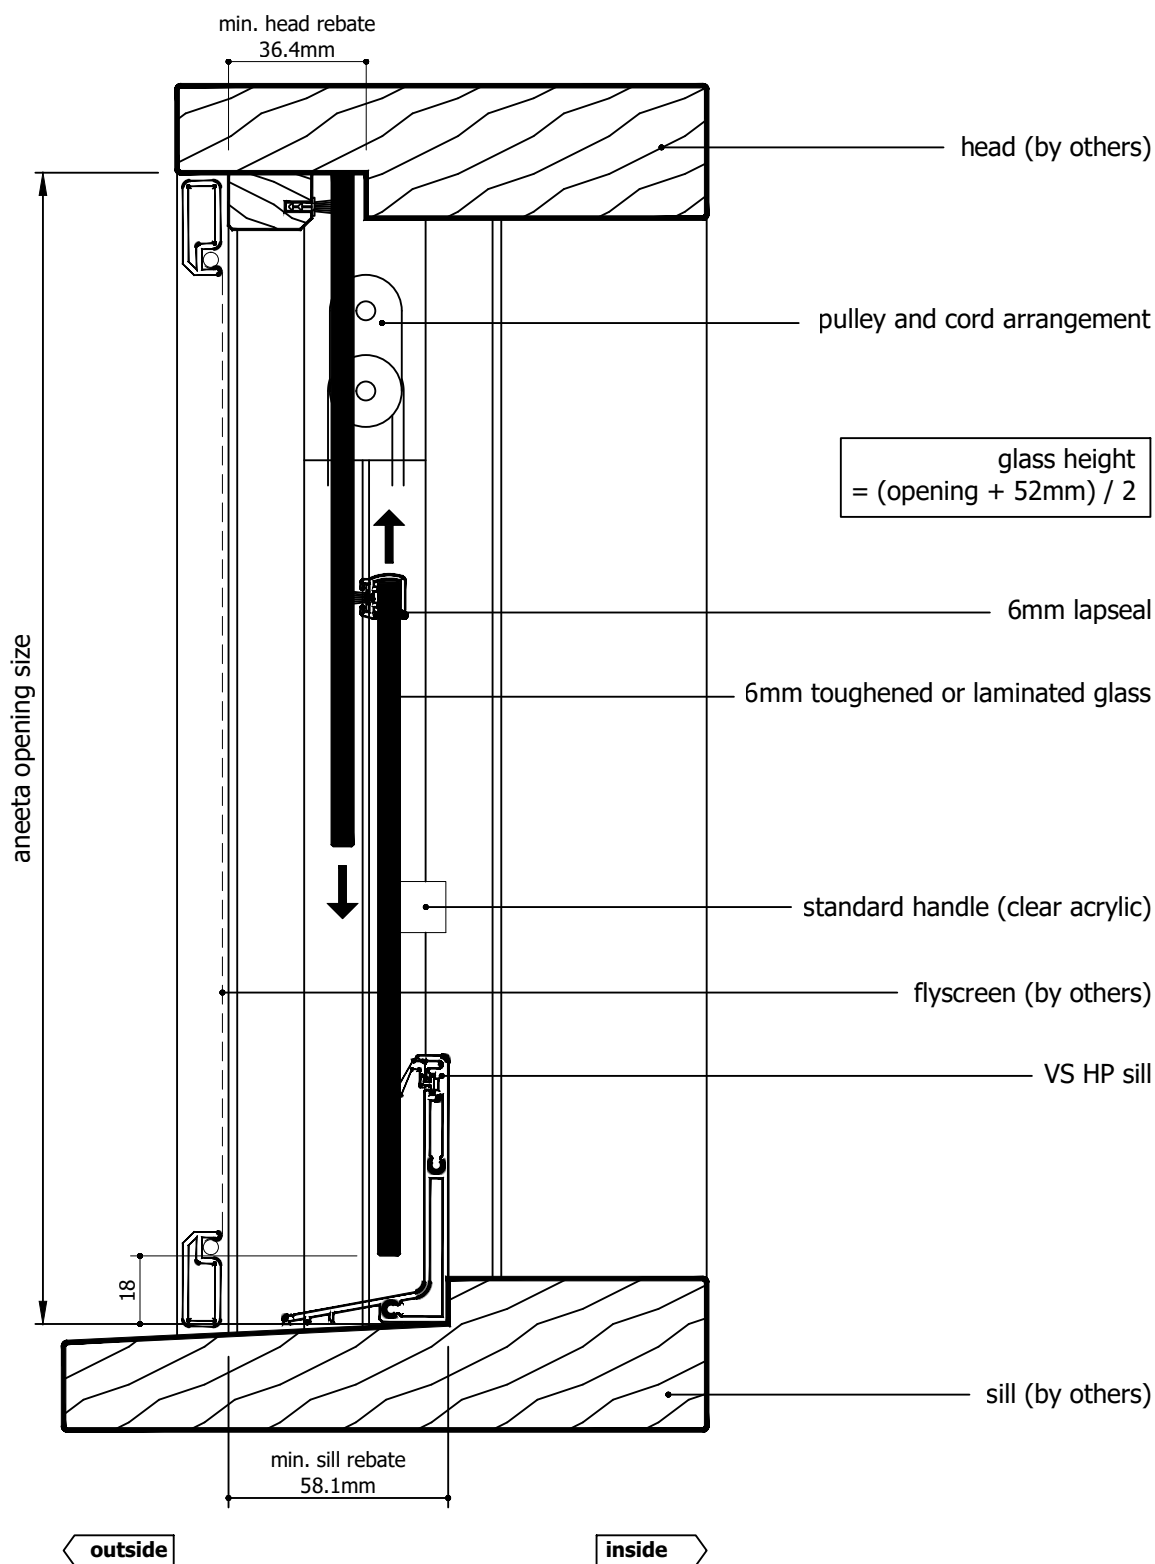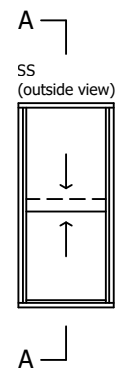


Rev	Description	Approved By	Date
I	Delete P008 and replace with P229 - VS Sill	DF	25/8/2025
H	VS 300Pa/800Pa sill adaptor changed to VS Sill/VS HP Sill	DF	Sep2024
G	Add various sill options	SE	May2024
F	Updated with new template, deleted continuous handle	SE	Jan2024
E	Added new lock	SE	09/2020
D	Update lock, sill, layout	LN	10/2012
C	Update aluminium sill	RL	05/2012
B	Add 6mm continuous handle	RL	11/2010



<p>Proprietary and confidential</p> <p>The information contained in this drawing is the sole property of Aneeta Australia. Any reproduction in part or as a whole, without the written permission of Aneeta Australia is prohibited.</p>		<p>Title: 2 pane 6mm sashless double hung in timber frames with timber covers and VS HP sill profile vertical section A-A</p> <p>949 Stud Road, Rowville VIC 3178, ABN 80 062 883 729</p>		Material: in Timber frame	
				Finish:	
				Die/Part:	
				Dwg No: VS 2P6 SS T	
Drwn: UF	Chk:	Date: Jan 2010	Scale: 1:2@A4	Sheet 5 of 22	Revision: I

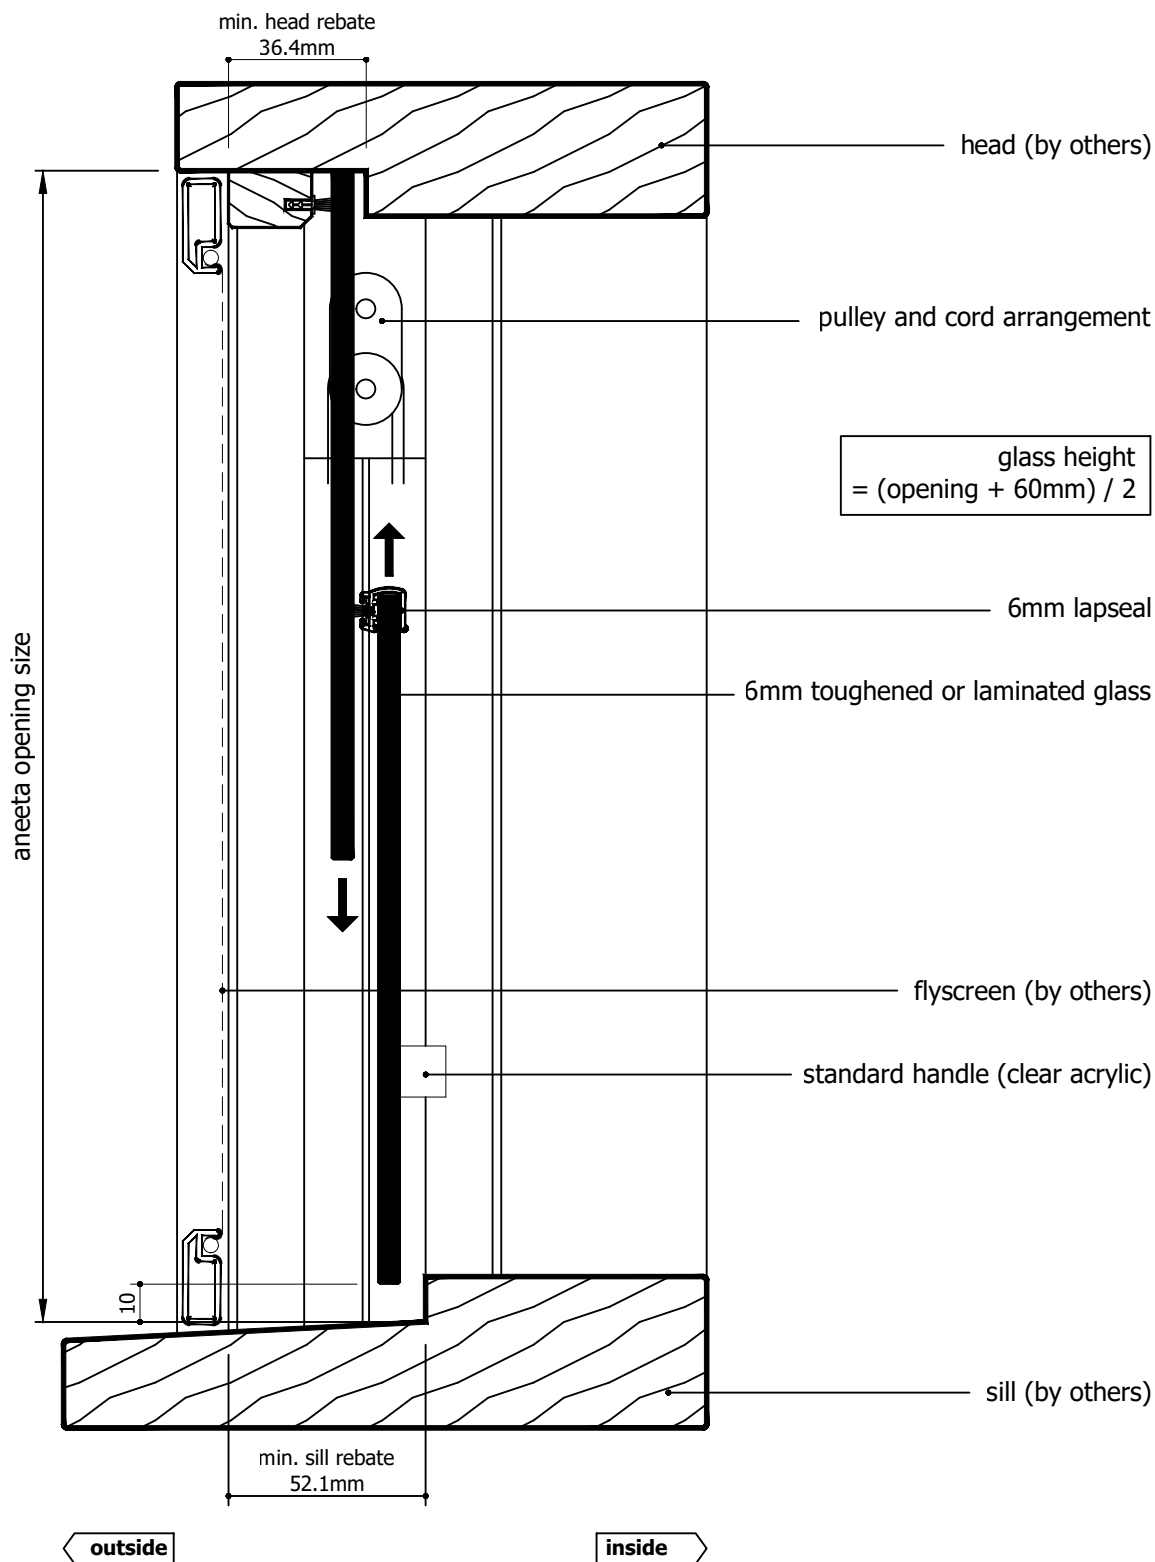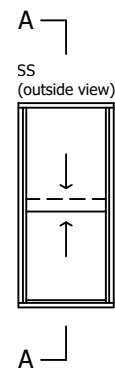

Rev	Description	Approved By	Date
I	Delete P008 and replace with P229 - VS Sill	DF	25/8/2025
H	VS 300Pa/800Pa sill adaptor changed to VS Sill/VS HP Sill	DF	Sep2024
G	Add various sill options	SE	May2024
F	Updated with new template, deleted continuous handle	SE	Jan2024
E	Added new lock	SE	09/2020
D	Update lock, sill, layout	LN	10/2012
C	Update aluminium sill	RL	05/2012
B	Add 6mm continuous handle	RL	11/2010

<div>Proprietary and confidential</div> <div>The information contained in this drawing is the sole property of Aneeta Australia. Any reproduction in part or as a whole, without the written permission of Aneeta Australia is prohibited.</div>	<div>Title: 2 pane 6mm sashless double hung in timber frames with timber covers and no sill profile vertical section A-A</div>				<div> 949 Stud Road, Rowville VIC 3178, ABN 80 062 883 729</div>		Material: in Timber frame
							Finish:
							Die/Part:
							Dwg No: VS 2P6 SS T
							Drwn: UF

M:\Documentation\Website Downloads\3. Timber Frames\1. Vertical\1. Double Hung\VS 2P6 SS T (1) - 2 pane 6mm sashless double hung in timber frames SS.dwg

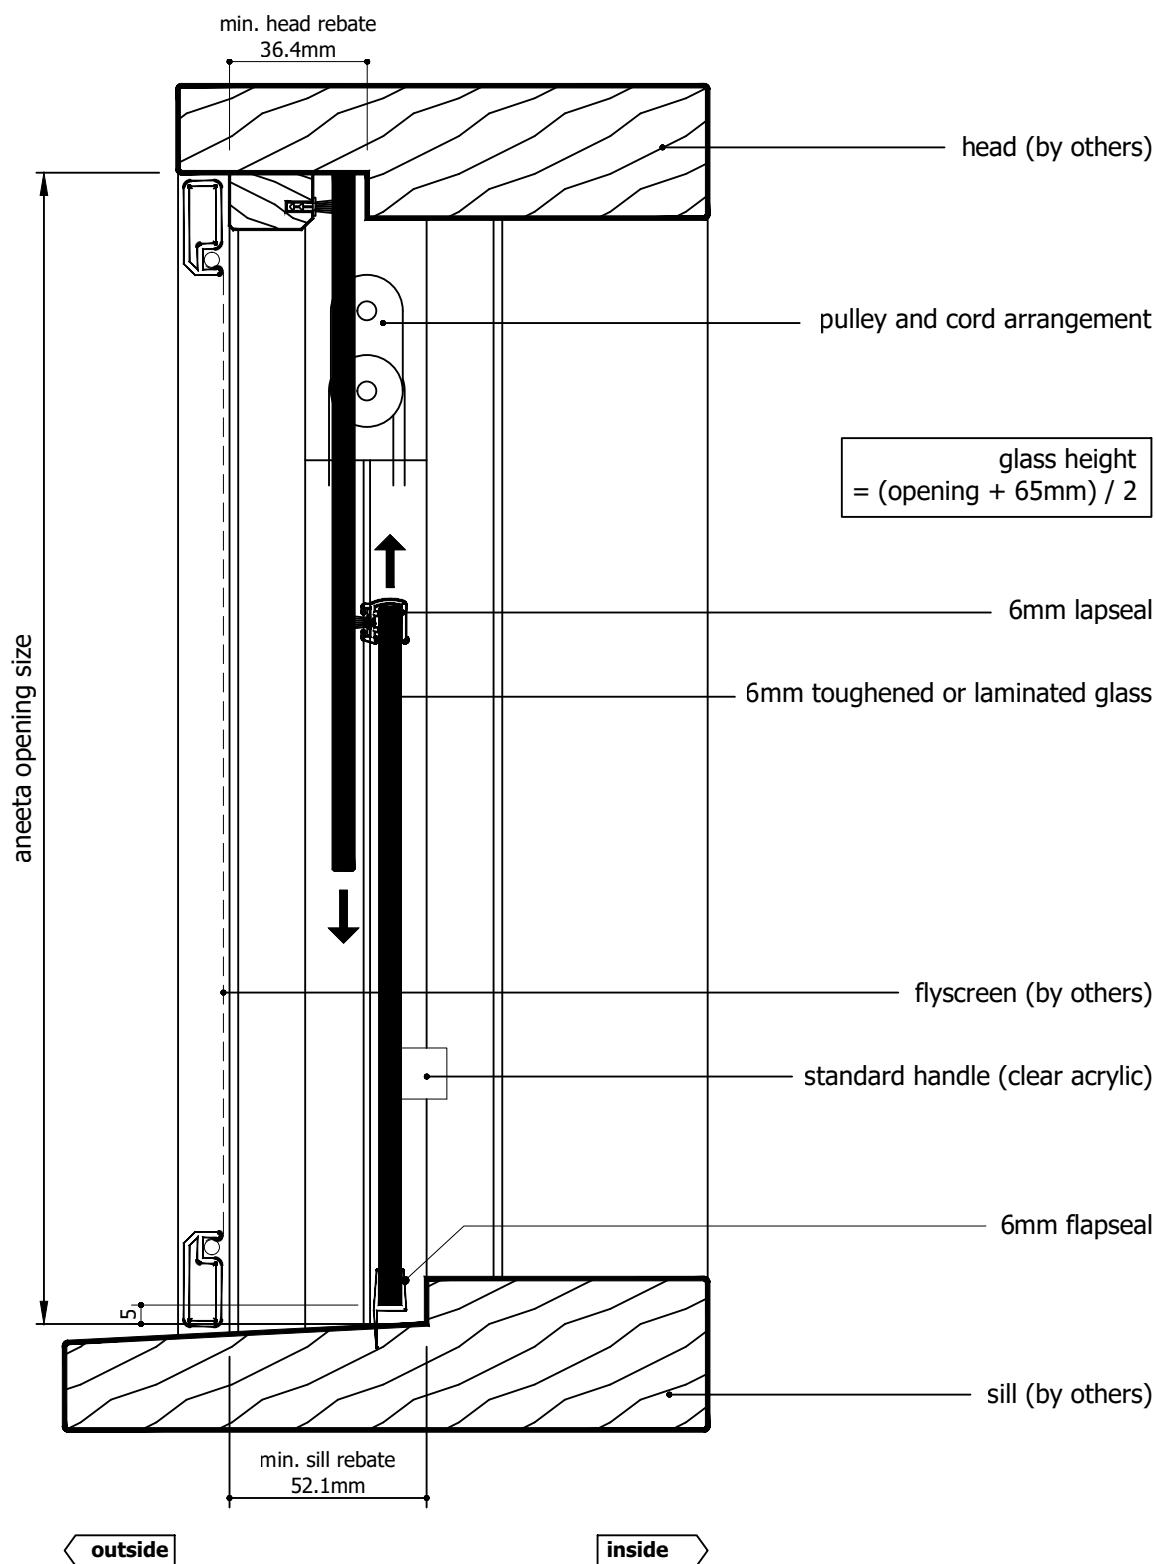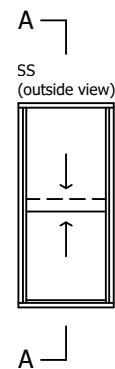

Rev	Description	Approved By	Date
I	Delete P008 and replace with P229 - VS Sill	DF	25/8/2025
H	VS 300Pa/800Pa sill adaptor changed to VS Sill/VS HP Sill	DF	Sep2024
G	Add various sill options	SE	May2024
F	Updated with new template, deleted continuous handle	SE	Jan2024
E	Added new lock	SE	09/2020
D	Update lock, sill, layout	LN	10/2012
C	Update aluminium sill	RL	05/2012
B	Add 6mm continuous handle	RL	11/2010

<p>Proprietary and confidential</p> <p>The information contained in this drawing is the sole property of Aneeta Australia. Any reproduction in part or as a whole, without the written permission of Aneeta Australia is prohibited.</p>		<p>Title: 2 pane 6mm sashless double hung in timber frames with timber covers and 6mm flapseal at sill vertical section A-A</p> <p>949 Stud Road, Rowville VIC 3178, ABN 80 062 883 729</p> <p>aneeta</p>		Material: in Timber frame	
				Finish:	
				Die/Part:	
				Dwg No: VS 2P6 SS T	
Drwn: UF	Chk:	Date: Jan 2010	Scale: 1:2@A4	Sheet 7 of 22	Revision: I



IF IN DOUBT ASK - DO NOT SCALE DRAWING

glass width = opening - 40mm

aneeta opening size

flyscreen (optional by others)

tee


top pane

bottom pane

timber cover

lock

jamb (by others)

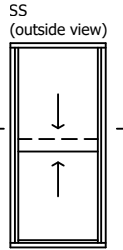


outside



inside

72.1


Rev	Description	Approved By	Date
I	Delete P008 and replace with P229 - VS Sill	DF	25/8/2025
H	VS 300Pa/800Pa sill adaptor changed to VS Sill/VS HP Sill	DF	Sep2024
G	Add various sill options	SE	May2024
F	Updated with new template, deleted continuous handle	SE	Jan2024
E	Added new lock	SE	09/2020
D	Update lock, sill, layout	LN	10/2012
C	Update aluminium sill	RL	05/2012
B	Add 6mm continuous handle	RL	11/2010

<div>Proprietary and confidential</div> <div>The information contained in this drawing is the sole property of Aneeta Australia. Any reproduction in part or as a whole, without the written permission of Aneeta Australia is prohibited.</div>	Title: 2 pane 6mm sashless double hung in timber frames with timber covers				 949 Stud Road, Rowville VIC 3178, ABN 80 062 883 729		Material: in Timber frame
	horizontal section B-B						Finish:
	Drwn: UF				Die/Part:	Dwg No: VS 2P6 SS T	
	Chk:	Date: Jan 2010	Scale: 1:1@A4	Sheet 8 of 22	Revision: I		



M:\Documentation\Website Downloads\3. Timber Frames\1. Vertical\1. Double Hung\VS 2P6 SS T (1) - 2 pane 6mm sashless double hung in timber frames SS.dwg

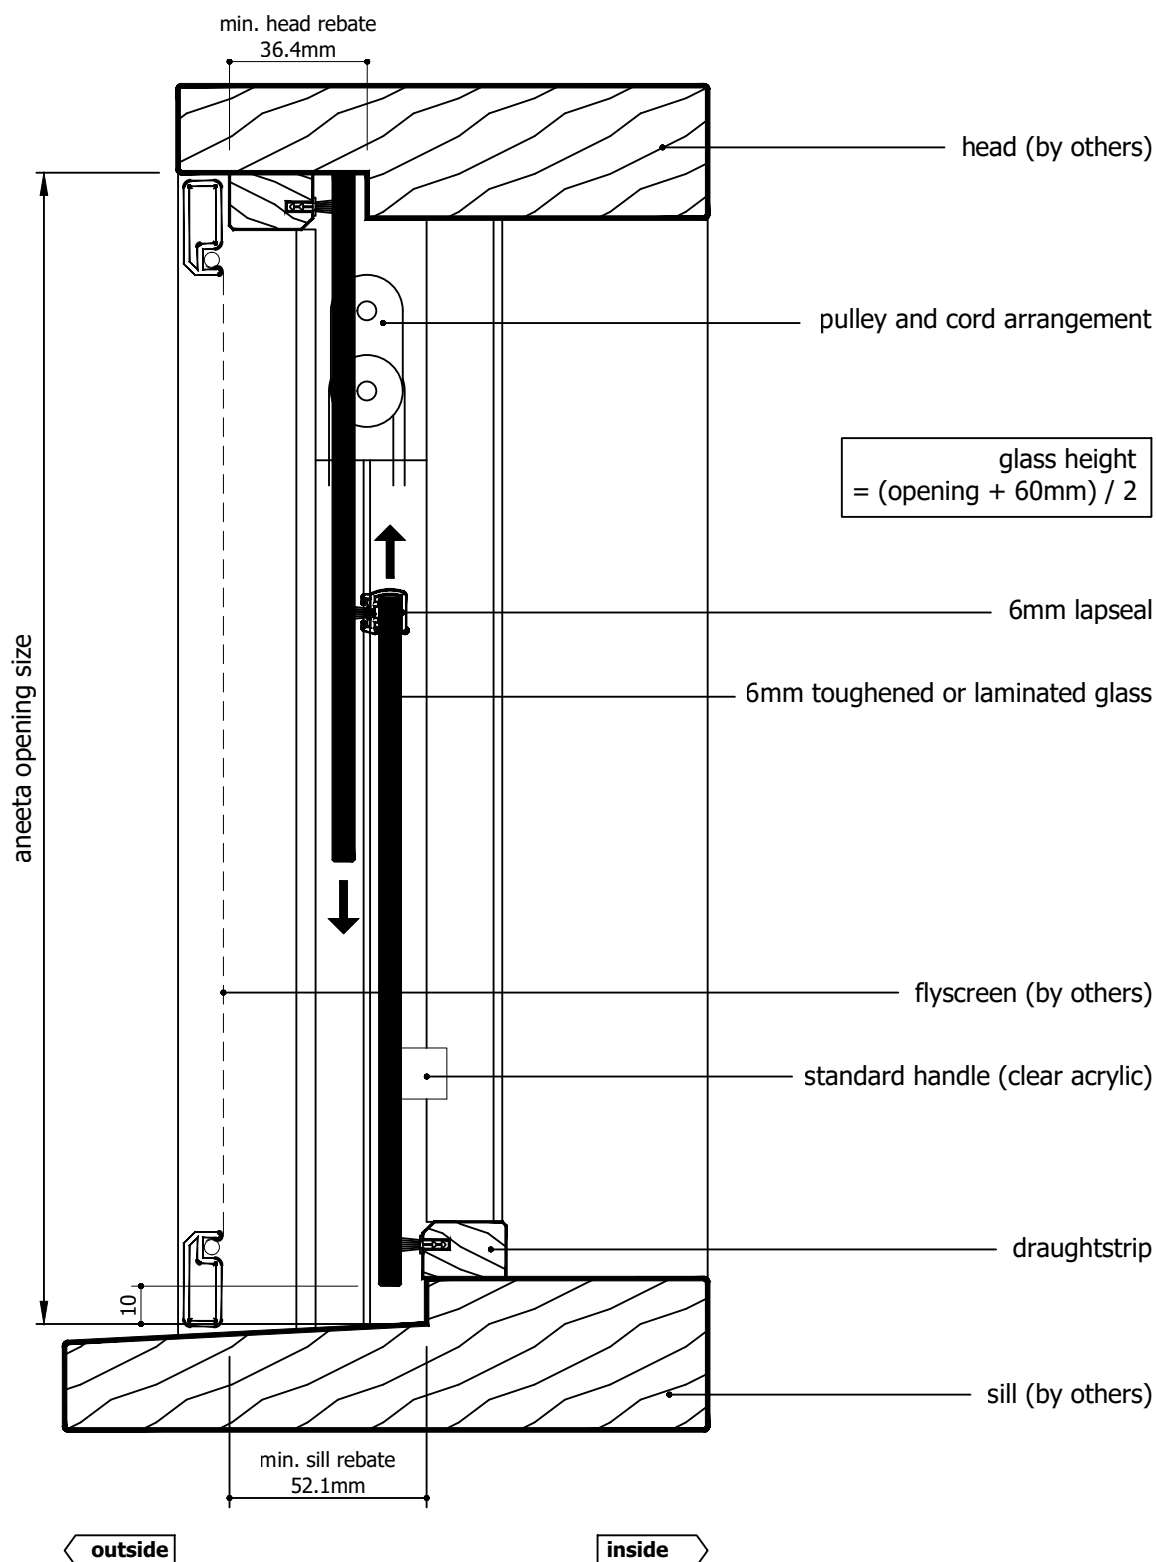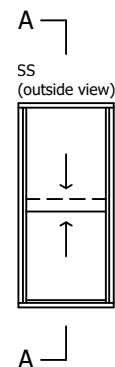


Rev	Description	Approved By	Date
I	Delete P008 and replace with P229 - VS Sill	DF	25/8/2025
H	VS 300Pa/800Pa sill adaptor changed to VS Sill/VS HP Sill	DF	Sep2024
G	Add various sill options	SE	May2024
F	Updated with new template, deleted continuous handle	SE	Jan2024
E	Added new lock	SE	09/2020
D	Update lock, sill, layout	LN	10/2012
C	Update aluminium sill	RL	05/2012
B	Add 6mm continuous handle	RL	11/2010
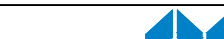
<div>Proprietary and confidential</div> <div>The information contained in this drawing is the sole property of Aneeta Australia. Any reproduction in part or as a whole, without the written permission of Aneeta Australia is prohibited.</div>	Title: 2 pane 6mm sashless double hung in timber frames with aluminium covers outside, timber covers inside, and draughtstrip at sill vertical section A-A				<div> 949 Stud Road, Rowville VIC 3178, ABN 80 062 883 729</div>	Material: in Timber frame
						Finish:
						Die/Part:
						Dwg No: VS 2P6 SS T
Drwn: UF	Chk:	Date: Jan 2010	Scale: 1:2@A4	Sheet 9 of 22	Revision: I	



M:\Documentation\Website Downloads\3. Timber Frames\1. Vertical\1. Double Hung\VS 2P6 SS T (1) - 2 pane 6mm sashless double hung in timber frames SS.dwg

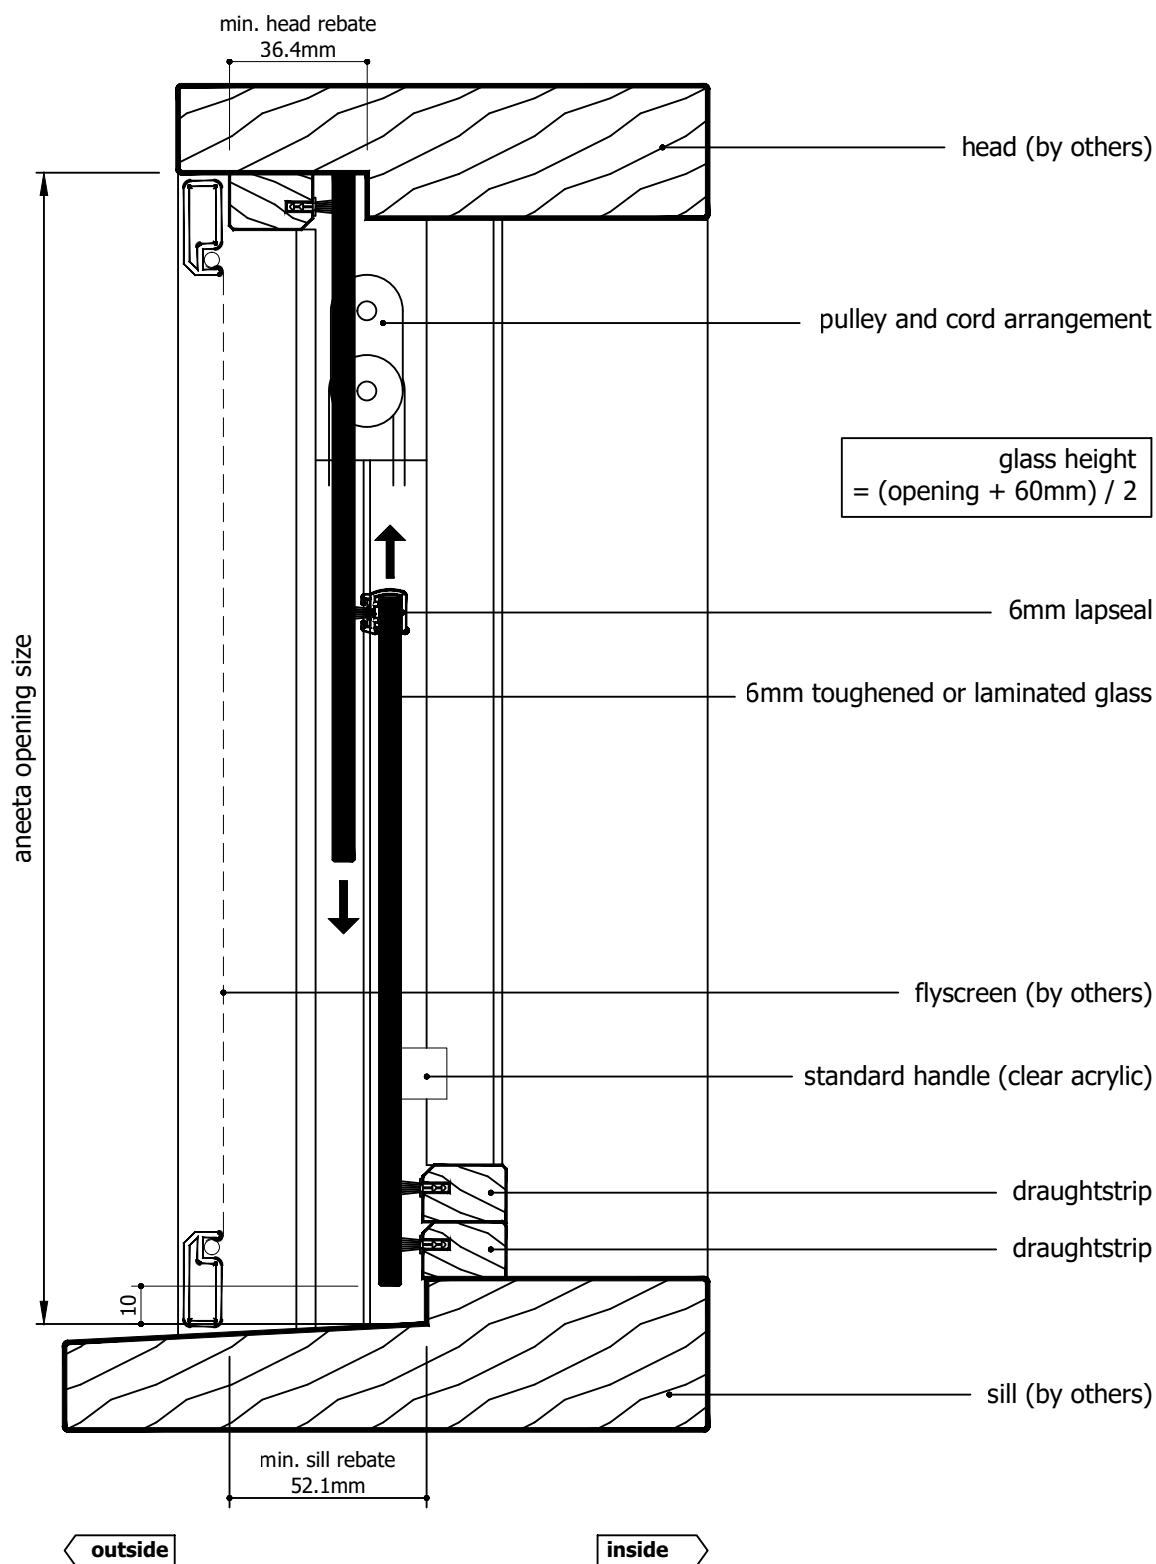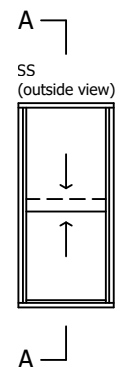


Rev	Description	Approved By	Date
I	Delete P008 and replace with P229 - VS Sill	DF	25/8/2025
H	VS 300Pa/800Pa sill adaptor changed to VS Sill/VS HP Sill	DF	Sep2024
G	Add various sill options	SE	May2024
F	Updated with new template, deleted continuous handle	SE	Jan2024
E	Added new lock	SE	09/2020
D	Update lock, sill, layout	LN	10/2012
C	Update aluminium sill	RL	05/2012
B	Add 6mm continuous handle	RL	11/2010

Proprietary and confidential The information contained in this drawing is the sole property of Aneeta Australia. Any reproduction in part or as a whole, without the written permission of Aneeta Australia is prohibited.	Title: 2 pane 6mm sashless double hung in timber frames with aluminium covers outside, timber covers inside, and 2 x draughtstrip at sill vertical section A-A		 949 Stud Road, Rowville VIC 3178, ABN 80 062 883 729	Material: in Timber frame	
				Finish:	
				Die/Part:	
				Dwg No: VS 2P6 SS T	
Drwn: UF	Chk:	Date: Jan 2010	Scale: 1:2@A4	Sheet 10 of 22	Revision: I



M:\Documentation\Website Downloads\3. Timber Frames\1. Vertical\1. Double Hung\VS 2P6 SS T (1) - 2 pane 6mm sashless double hung in timber frames SS.dwg

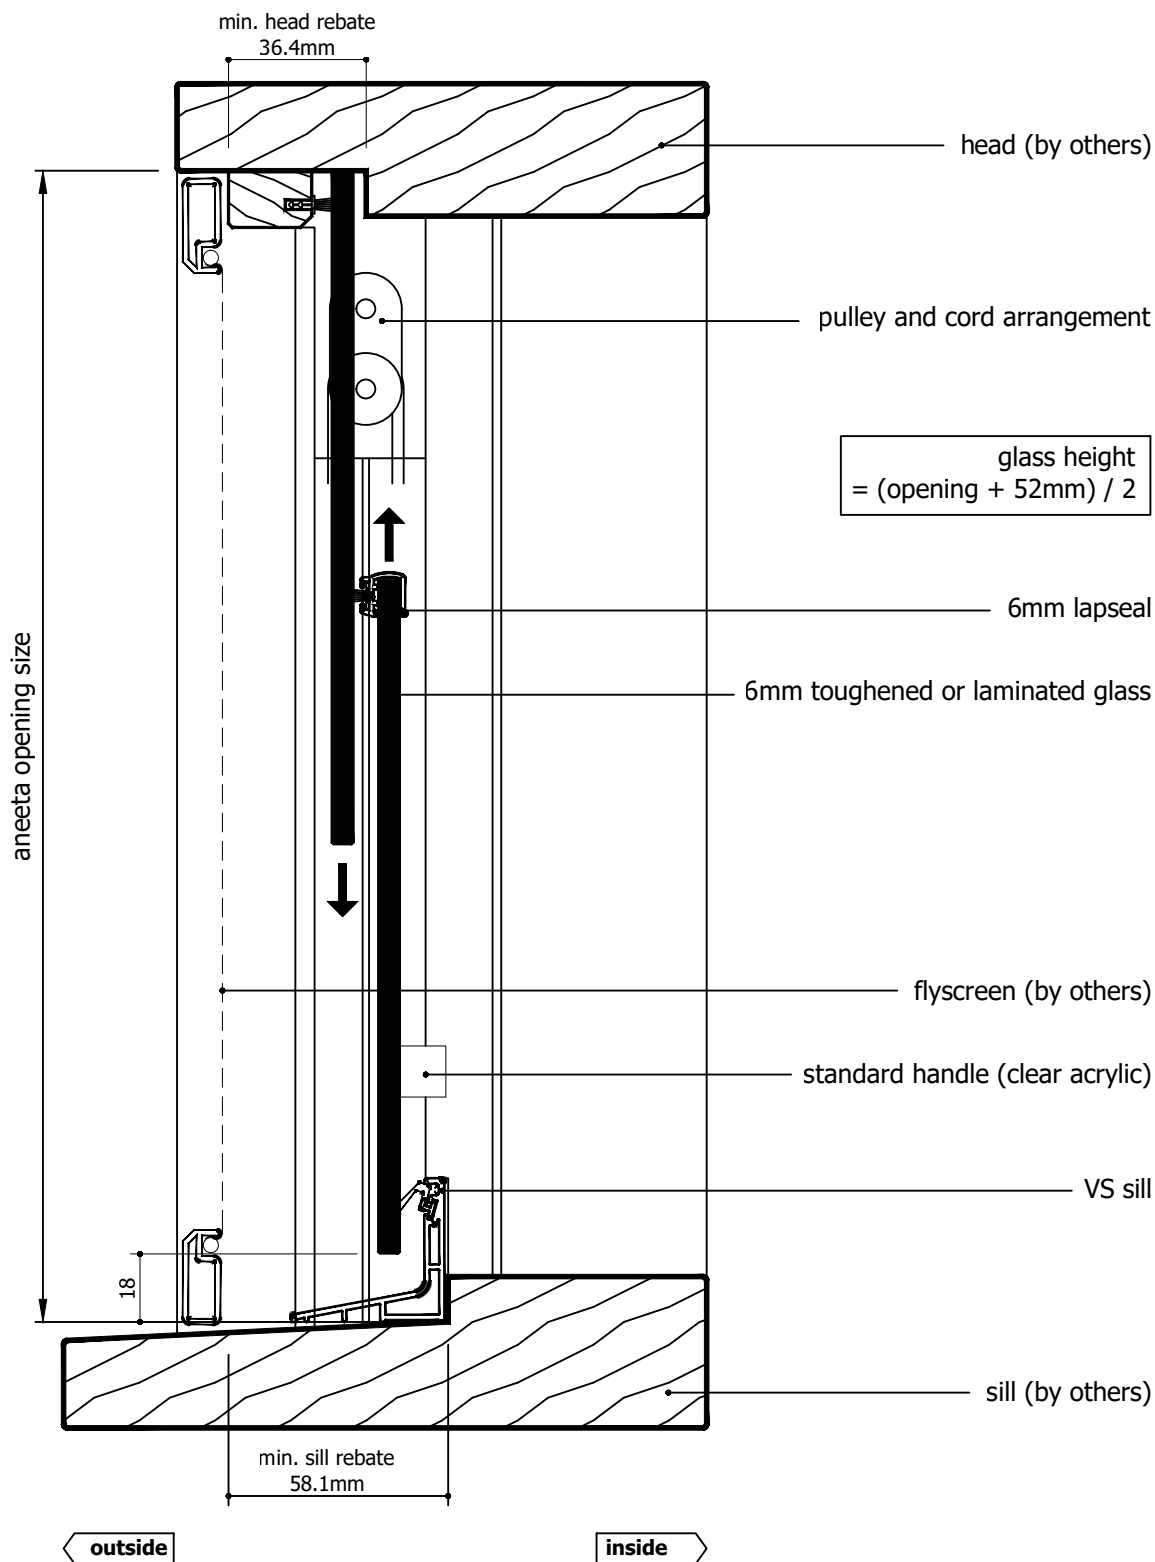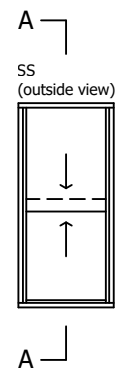


Rev	Description	Approved By	Date
I	Delete P008 and replace with P229 - VS Sill	DF	25/8/2025
H	VS 300Pa/800Pa sill adaptor changed to VS Sill/VS HP Sill	DF	Sep2024
G	Add various sill options	SE	May2024
F	Updated with new template, deleted continuous handle	SE	Jan2024
E	Added new lock	SE	09/2020
D	Update lock, sill, layout	LN	10/2012
C	Update aluminium sill	RL	05/2012
B	Add 6mm continuous handle	RL	11/2010

<div>Proprietary and confidential</div> <div>The information contained in this drawing is the sole property of Aneeta Australia. Any reproduction in part or as a whole, without the written permission of Aneeta Australia is prohibited.</div>	Title: 2 pane 6mm sashless double hung in timber frames with aluminium covers outside, timber covers inside, and VS sill profile vertical section A-A				<div> 949 Stud Road, Rowville VIC 3178, ABN 80 062 883 729</div>	Material: in Timber frame
						Finish:
						Die/Part:
						Dwg No: VS 2P6 SS T
Drwn: UF	Chk:	Date: Jan 2010	Scale: 1:2@A4	Sheet 11 of 22	Revision: I	



M:\Documentation\Website Downloads\3. Timber Frames\1. Vertical\1. Double Hung\VS 2P6 SS T (I) - 2 pane 6mm sashless double hung in timber frames SS.dwg

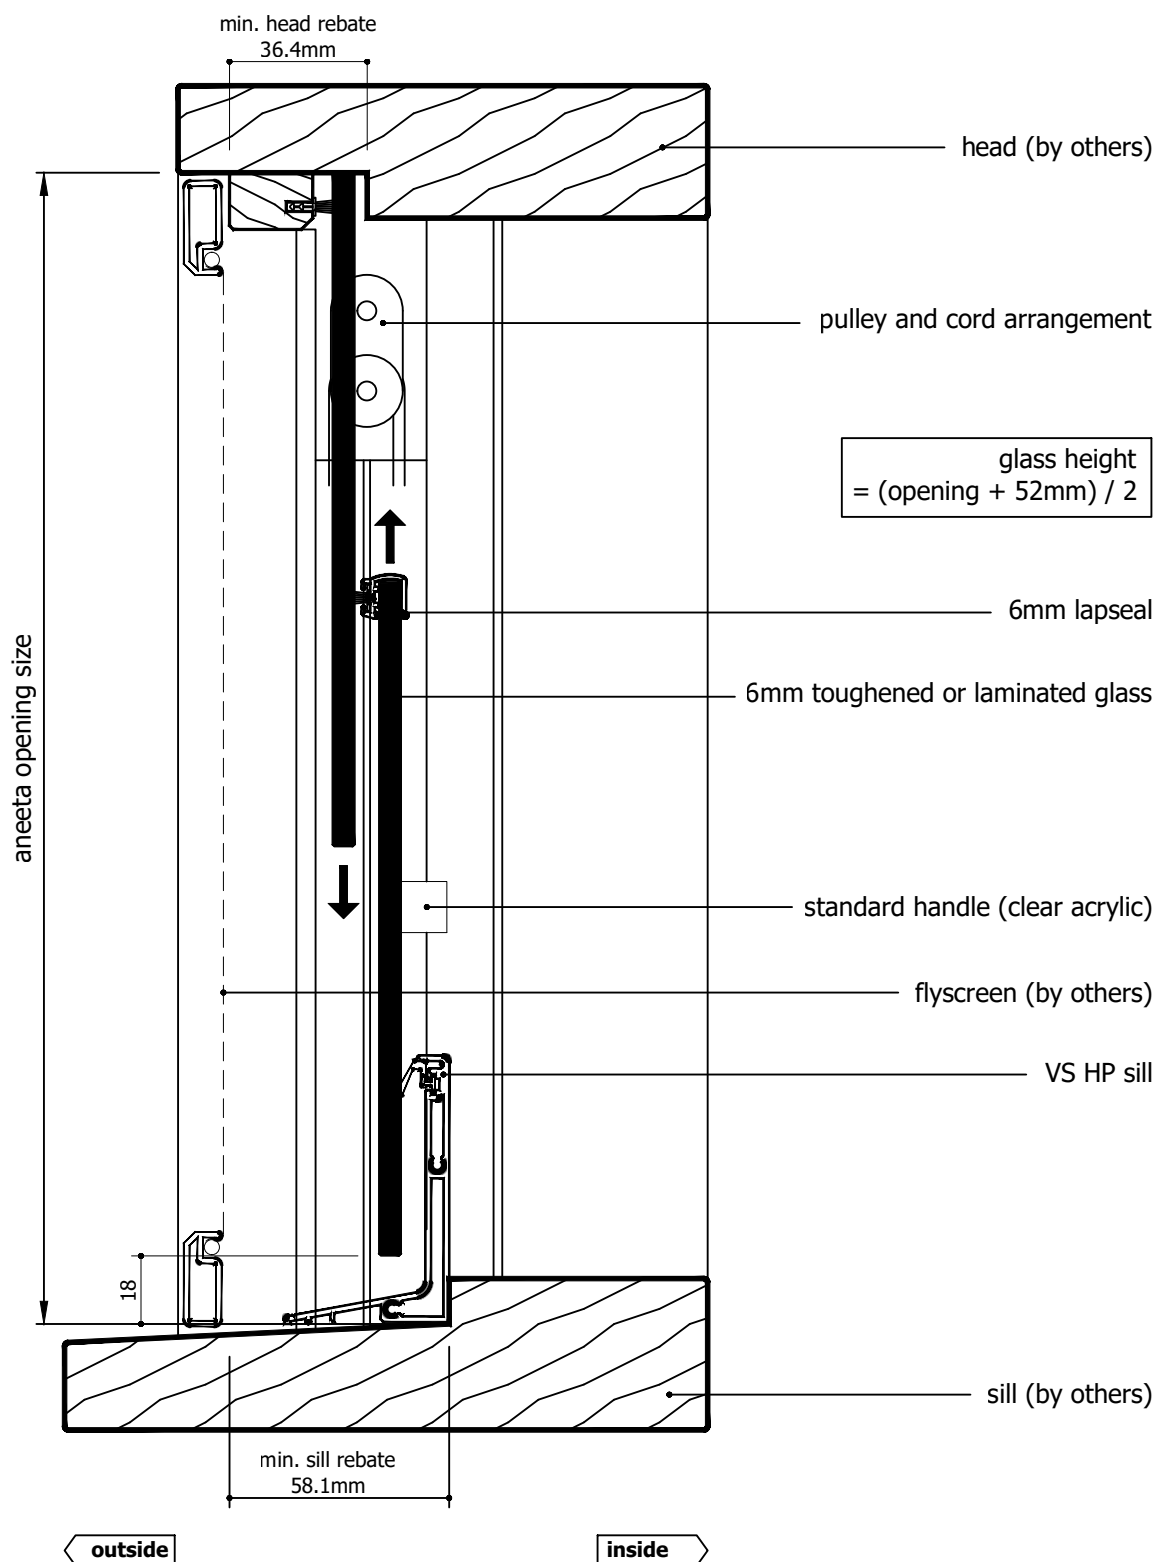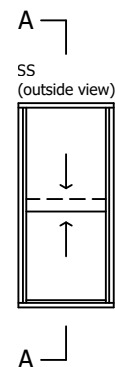


Rev	Description	Approved By	Date
I	Delete P008 and replace with P229 - VS Sill	DF	25/8/2025
H	VS 300Pa/800Pa sill adaptor changed to VS Sill/VS HP Sill	DF	Sep2024
G	Add various sill options	SE	May2024
F	Updated with new template, deleted continuous handle	SE	Jan2024
E	Added new lock	SE	09/2020
D	Update lock, sill, layout	LN	10/2012
C	Update aluminium sill	RL	05/2012
B	Add 6mm continuous handle	RL	11/2010

Proprietary and confidential The information contained in this drawing is the sole property of Aneeta Australia. Any reproduction in part or as a whole, without the written permission of Aneeta Australia is prohibited.	Title: 2 pane 6mm sashless double hung in timber frames with aluminium covers outside, timber covers inside, and VS HP sill profile vertical section A-A		 949 Stud Road, Rowville VIC 3178, ABN 80 062 883 729	Material: in Timber frame	
				Finish:	
				Die/Part:	
				Dwg No: VS 2P6 SS T	
Drwn: UF	Chk:	Date: Jan 2010	Scale: 1:2@A4	Sheet 12 of 22	Revision: I



M:\Documentation\Website Downloads\3. Timber Frames\1. Vertical\1. Double Hung\VS 2P6 SS T (1) - 2 pane 6mm sashless double hung in timber frames SS.dwg

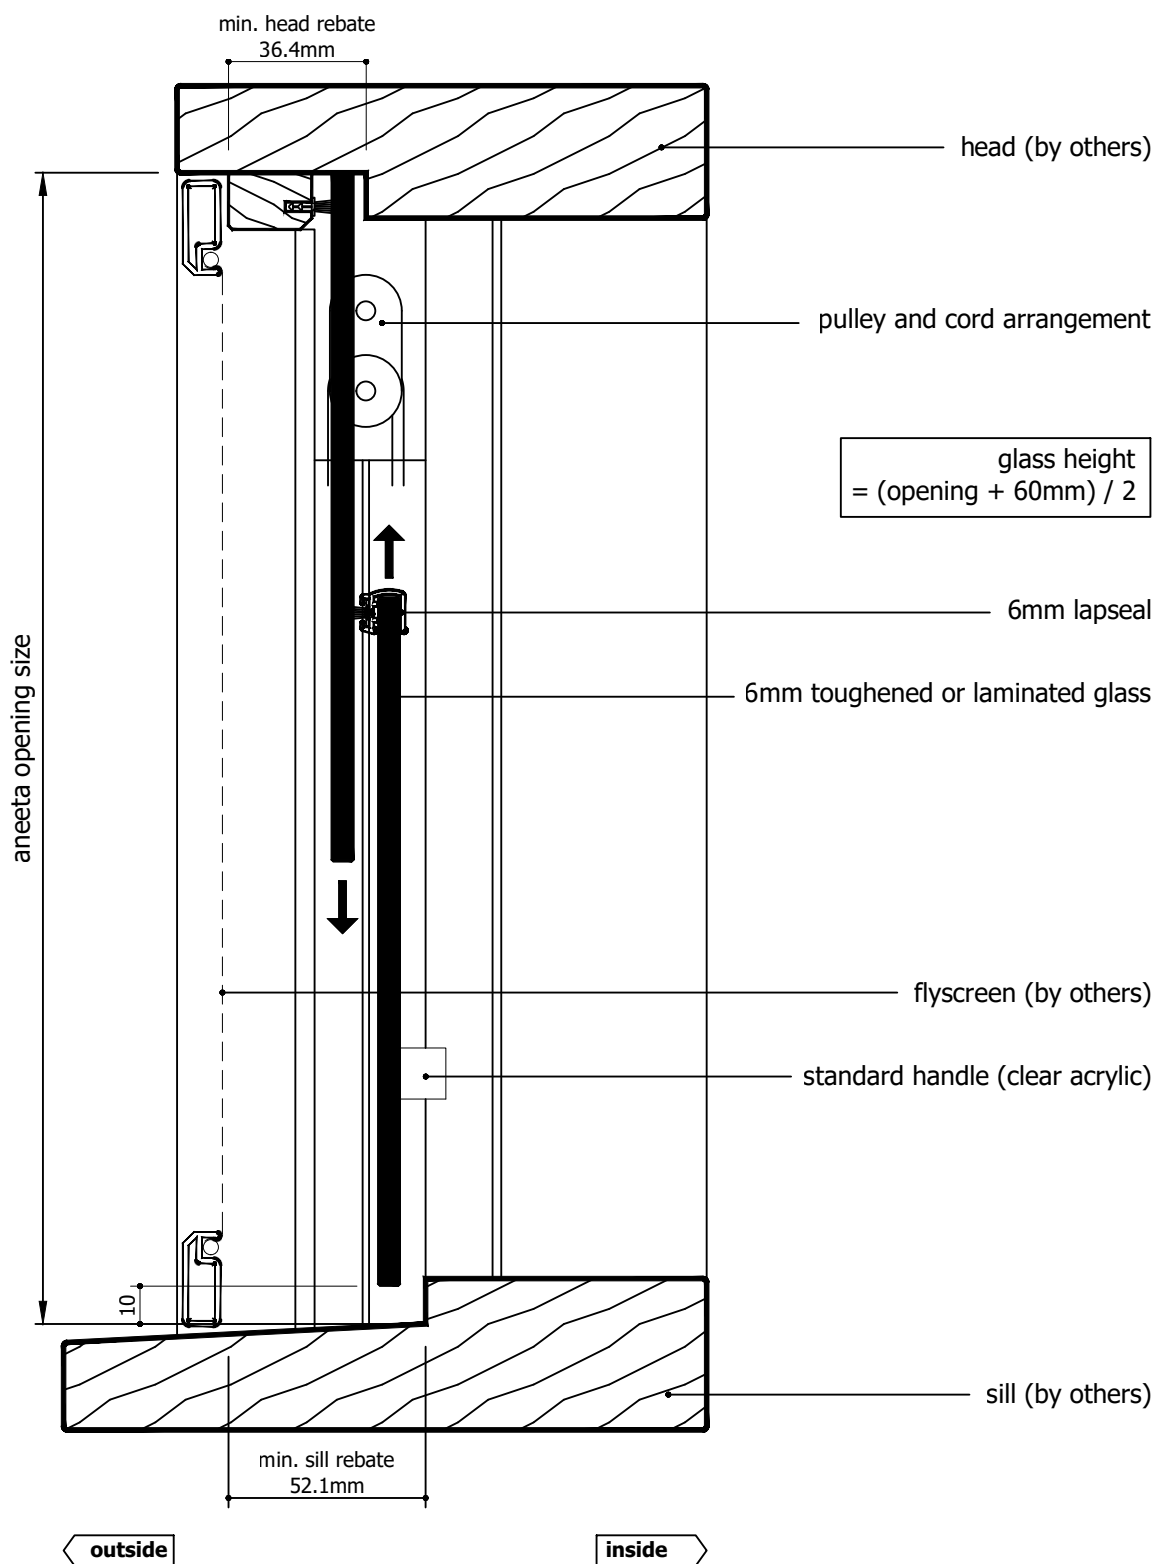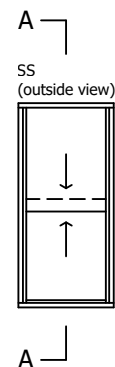


Rev	Description	Approved By	Date
I	Delete P008 and replace with P229 - VS Sill	DF	25/8/2025
H	VS 300Pa/800Pa sill adaptor changed to VS Sill/VS HP Sill	DF	Sep2024
G	Add various sill options	SE	May2024
F	Updated with new template, deleted continuous handle	SE	Jan2024
E	Added new lock	SE	09/2020
D	Update lock, sill, layout	LN	10/2012
C	Update aluminium sill	RL	05/2012
B	Add 6mm continuous handle	RL	11/2010

<p>Proprietary and confidential</p> <p>The information contained in this drawing is the sole property of Aneeta Australia. Any reproduction in part or as a whole, without the written permission of Aneeta Australia is prohibited.</p>	<p>Title: 2 pane 6mm sashless double hung in timber frames with aluminium covers outside, timber covers inside, and no sill profile vertical section A-A</p>	 <p>949 Stud Road, Rowville VIC 3178, ABN 80 062 883 729</p>	Material: in Timber frame	
			Finish:	
			Die/Part:	
			Dwg No: VS 2P6 SS T	
			Revision: I	
Drwn: UF	Chk:	Date: Jan 2010	Scale: 1:2@A4	Sheet 13 of 22

M:\Documentation\Website Downloads\3. Timber Frames\1. Vertical\1. Double Hung\VS 2P6 SS T (I) - 2 pane 6mm sashless double hung in timber frames SS.dwg

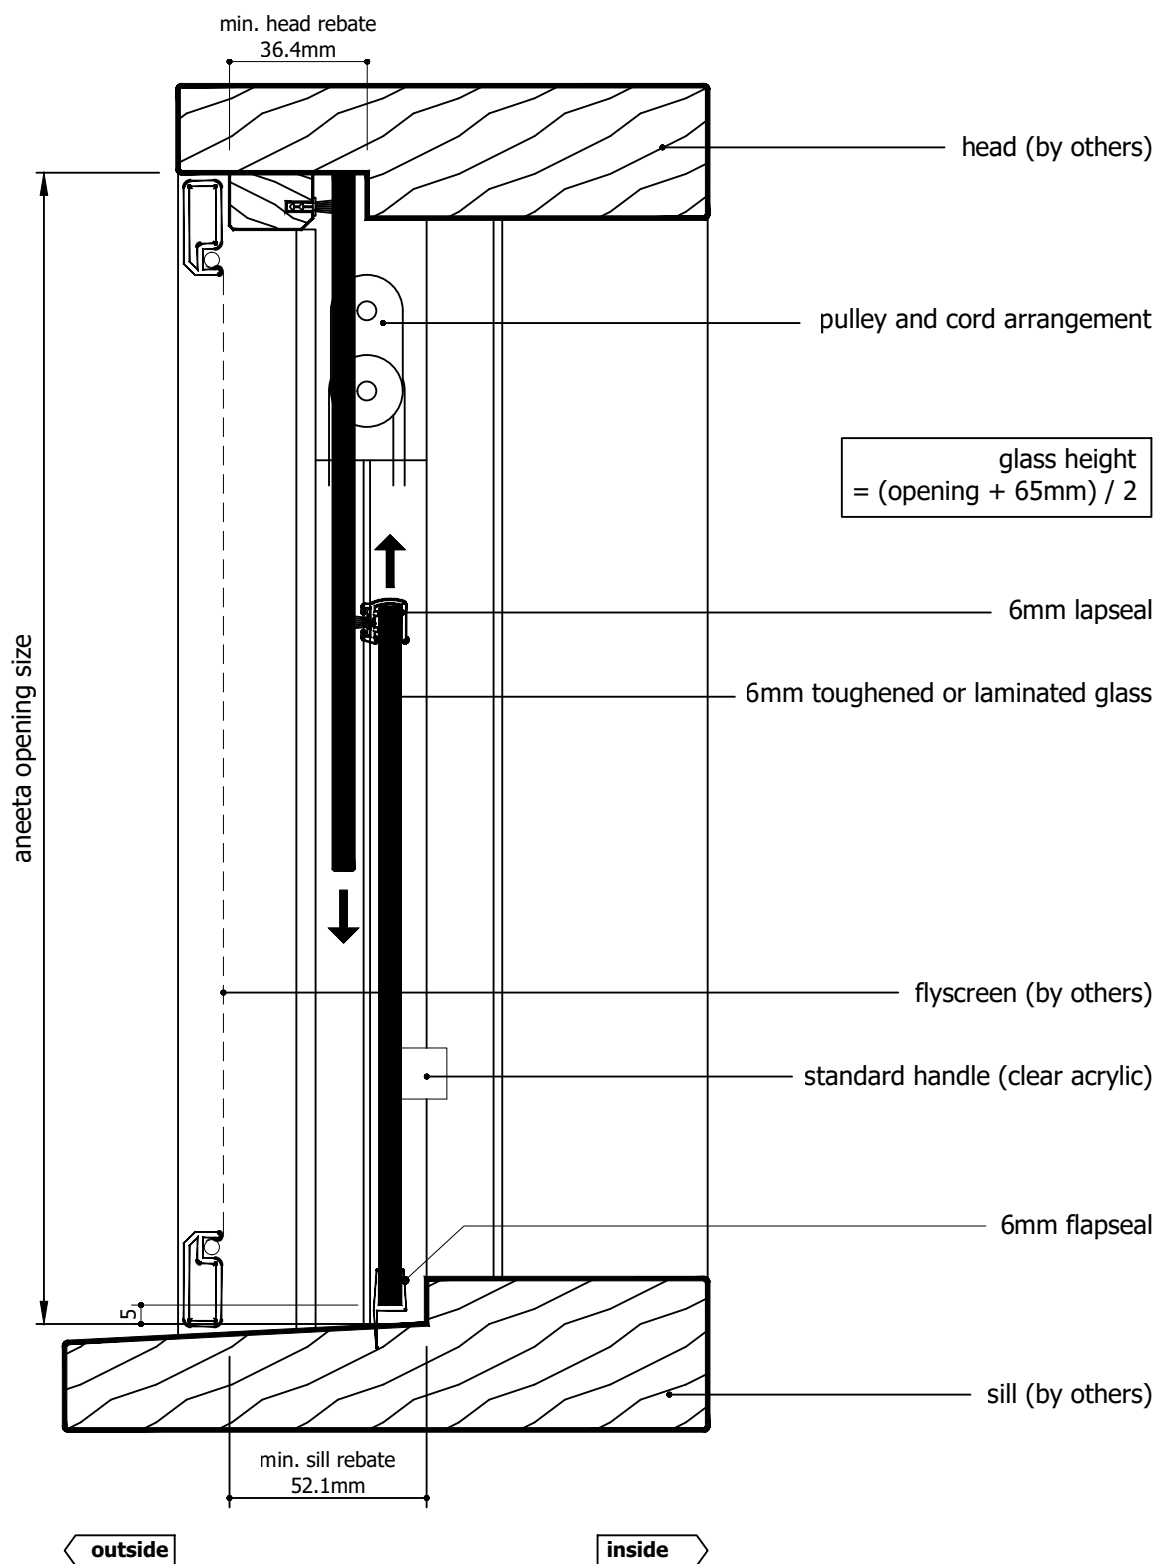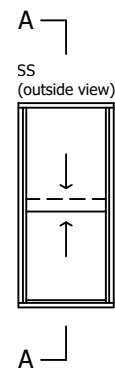

Rev	Description	Approved By	Date
I	Delete P008 and replace with P229 - VS Sill	DF	25/8/2025
H	VS 300Pa/800Pa sill adaptor changed to VS Sill/VS HP Sill	DF	Sep2024
G	Add various sill options	SE	May2024
F	Updated with new template, deleted continuous handle	SE	Jan2024
E	Added new lock	SE	09/2020
D	Update lock, sill, layout	LN	10/2012
C	Update aluminium sill	RL	05/2012
B	Add 6mm continuous handle	RL	11/2010

<div>Proprietary and confidential</div> <div>The information contained in this drawing is the sole property of Aneeta Australia. Any reproduction in part or as a whole, without the written permission of Aneeta Australia is prohibited.</div>	<div>Title: 2 pane 6mm sashless double hung in timber frames with aluminium covers outside, timber covers inside, and 6mm flapseal at sill vertical section A-A</div>				<div> 949 Stud Road, Rowville VIC 3178, ABN 80 062 883 729</div>	<div>Material: in Timber frame</div>		
						<div>Finish:</div>		
						<div>Die/Part:</div>		
						<div>Dwg No:</div>		
						<div>VS 2P6 SS T</div>		
Drwn: UF	Chk:	Date: Jan 2010	Scale: 1:2@A4	Sheet 14 of 22	Revision: I			

glass width = opening - 40mm

aneeta opening size

flyscreen (optional by others)

6mm combination tee


top pane

bottom pane

timber cover

lock

jamb (by others)

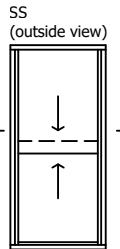

outside

54.4

inside

Rev	Description	Approved By	Date
I	Delete P008 and replace with P229 - VS Sill	DF	25/8/2025
H	VS 300Pa/800Pa sill adaptor changed to VS Sill/VS HP Sill	DF	Sep2024
G	Add various sill options	SE	May2024
F	Updated with new template, deleted continuous handle	SE	Jan2024
E	Added new lock	SE	09/2020
D	Update lock, sill, layout	LN	10/2012
C	Update aluminium sill	RL	05/2012
B	Add 6mm continuous handle	RL	11/2010



Proprietary and confidential		Title: 2 pane 6mm sashless double hung in timber frames with aluminium covers outside, timber covers inside horizontal section B-B	
The information contained in this drawing is the sole property of Aneeta Australia. Any reproduction in part or as a whole, without the written permission of Aneeta Australia is prohibited.		Drwn: UF Chk: Date: Jan 2010 Scale: 1:1@A4	




949 Stud Road, Rowville VIC 3178, ABN 80 062 883 729

Material:	in Timber frame
Finish:	
Die/Part:	
Dwg No:	VS 2P6 SS T



M:\Documentation\Website Downloads\3. Timber Frames\1. Vertical\1. Double Hung\VS 2P6 SS T (1) - 2 pane 6mm sashless double hung in timber frames SS.dwg

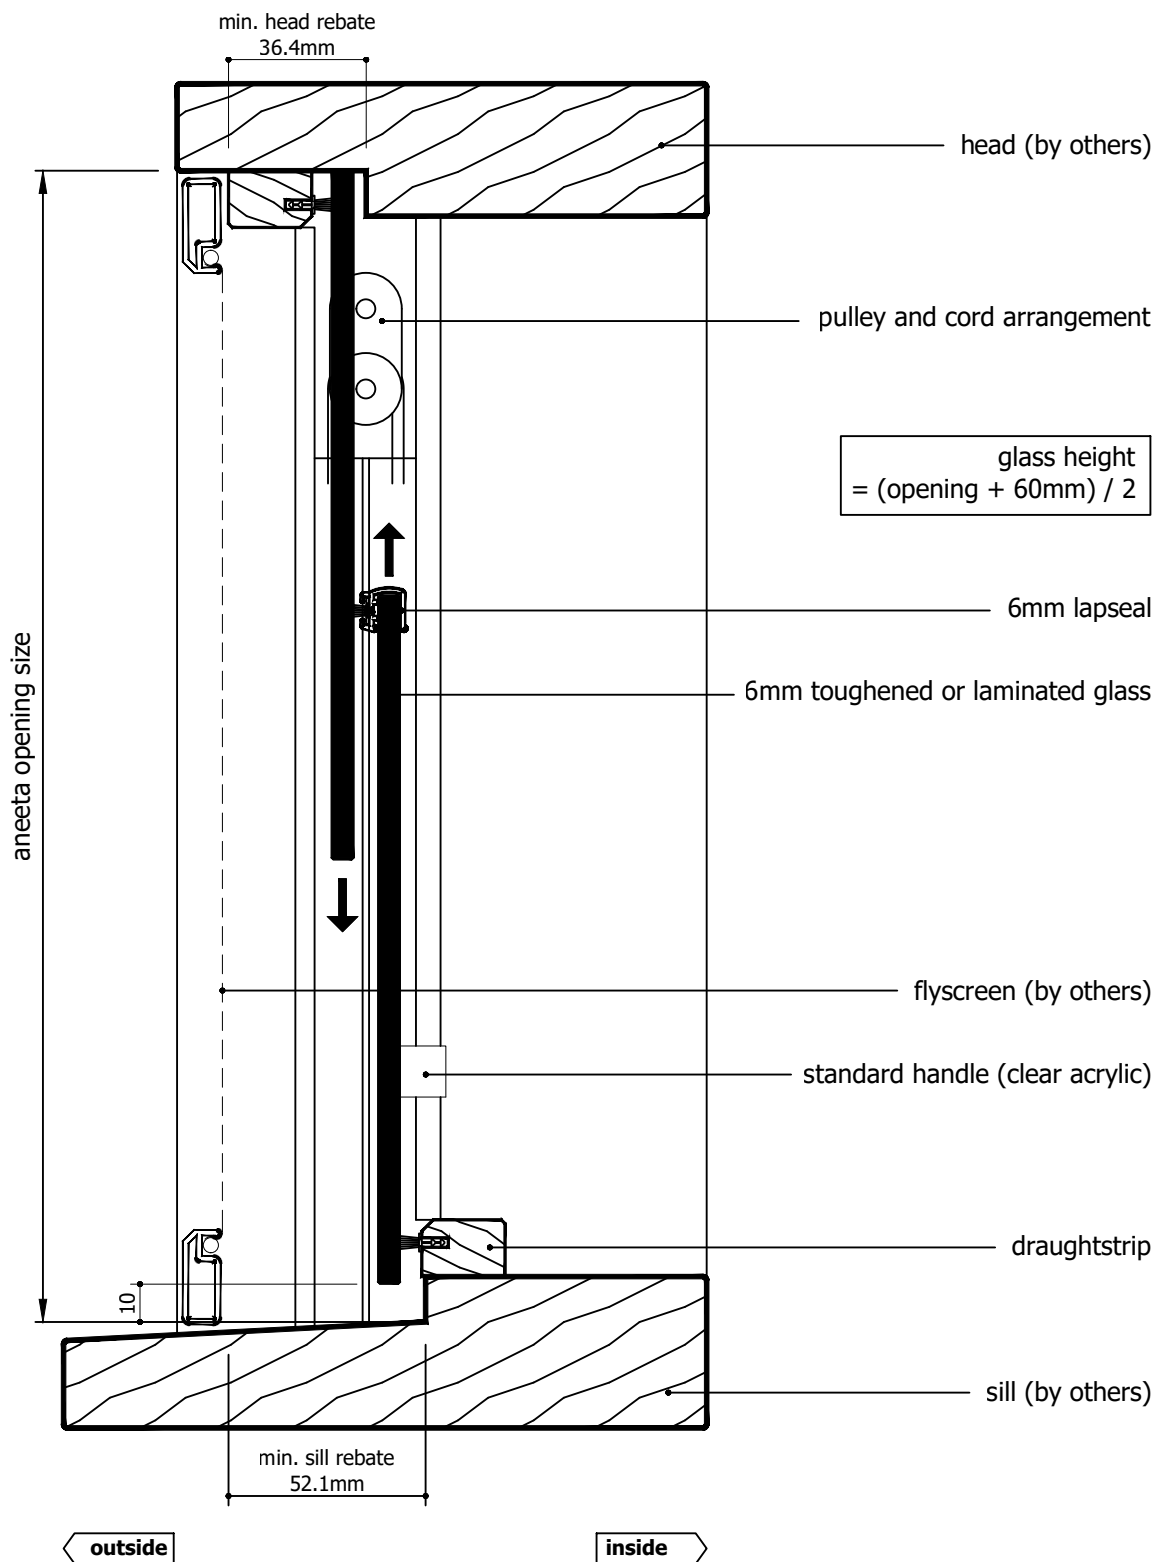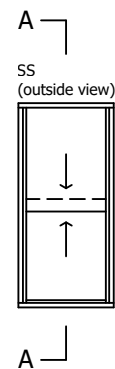


Rev	Description	Approved By	Date
I	Delete P008 and replace with P229 - VS Sill	DF	25/8/2025
H	VS 300Pa/800Pa sill adaptor changed to VS Sill/VS HP Sill	DF	Sep2024
G	Add various sill options	SE	May2024
F	Updated with new template, deleted continuous handle	SE	Jan2024
E	Added new lock	SE	09/2020
D	Update lock, sill, layout	LN	10/2012
C	Update aluminium sill	RL	05/2012
B	Add 6mm continuous handle	RL	11/2010

<p>Proprietary and confidential</p> <p>The information contained in this drawing is the sole property of Aneeta Australia. Any reproduction in part or as a whole, without the written permission of Aneeta Australia is prohibited.</p>	<p>Title: 2 pane 6mm sashless double hung in timber frames with aluminium covers and draughtstrip at sill vertical section A-A</p>	 <p>949 Stud Road, Rowville VIC 3178, ABN 80 062 883 729</p>	Material: in Timber frame	
			Finish:	
			Die/Part:	
			Dwg No: VS 2P6 SS T	
Drwn: UF	Chk:	Date: Jan 2010	Scale: 1:2@A4	Sheet 16 of 22
Revision: I				



M:\Documentation\Website Downloads\3. Timber Frames\1. Vertical\1. Double Hung\VS 2P6 SS T (1) - 2 pane 6mm sashless double hung in timber frames SS.dwg

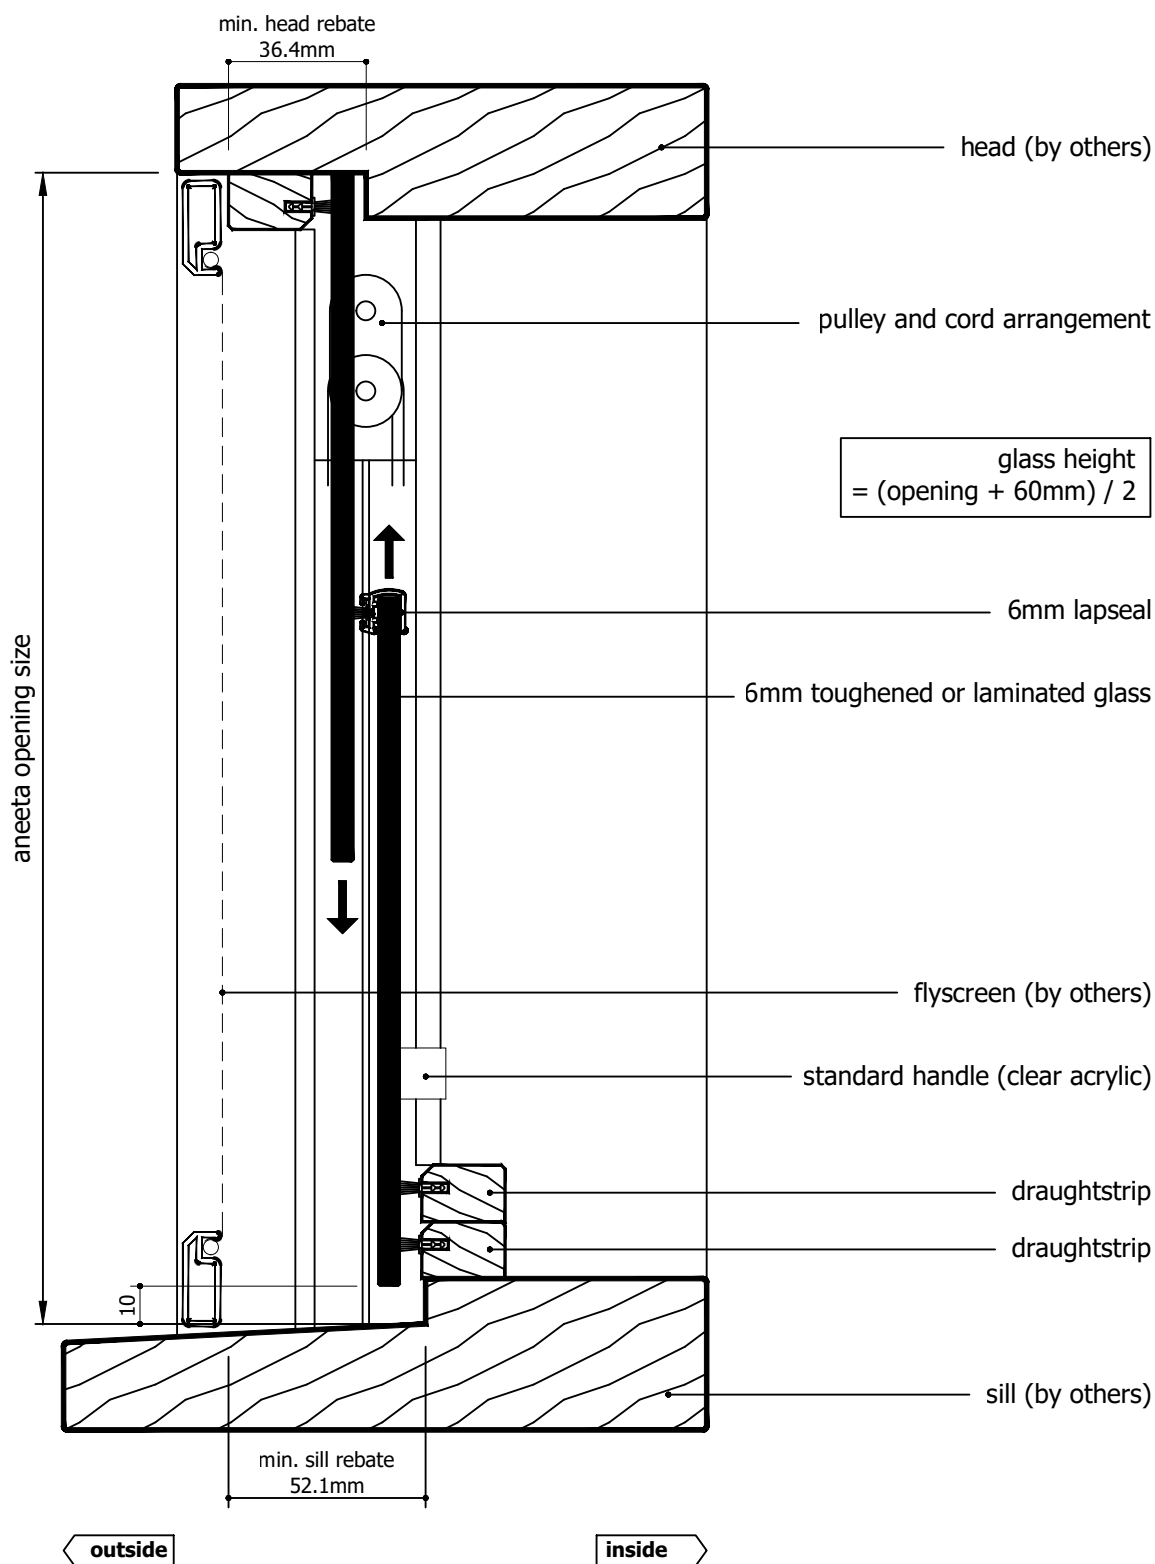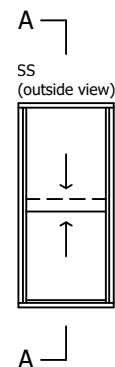


Rev	Description	Approved By	Date
I	Delete P008 and replace with P229 - VS Sill	DF	25/8/2025
H	VS 300Pa/800Pa sill adaptor changed to VS Sill/VS HP Sill	DF	Sep2024
G	Add various sill options	SE	May2024
F	Updated with new template, deleted continuous handle	SE	Jan2024
E	Added new lock	SE	09/2020
D	Update lock, sill, layout	LN	10/2012
C	Update aluminium sill	RL	05/2012
B	Add 6mm continuous handle	RL	11/2010

<div>Proprietary and confidential</div> <div>The information contained in this drawing is the sole property of Aneeta Australia. Any reproduction in part or as a whole, without the written permission of Aneeta Australia is prohibited.</div>	Title: 2 pane 6mm sashless double hung in timber frames with aluminium covers and 2 x draughtstrip at sill vertical section A-A				<div> 949 Stud Road, Rowville VIC 3178, ABN 80 062 883 729</div>	Material: in Timber frame		
						Finish:		
						Die/Part:		
						Dwg No: VS 2P6 SS T		
Drwn: UF	Chk:	Date: Jan 2010	Scale: 1:2@A4	Sheet 17 of 22	Revision: I			



M:\Documentation\Website Downloads\3. Timber Frames\1. Vertical\1. Double Hung\VS 2P6 SS T (1) - 2 pane 6mm sashless double hung in timber frames SS.dwg

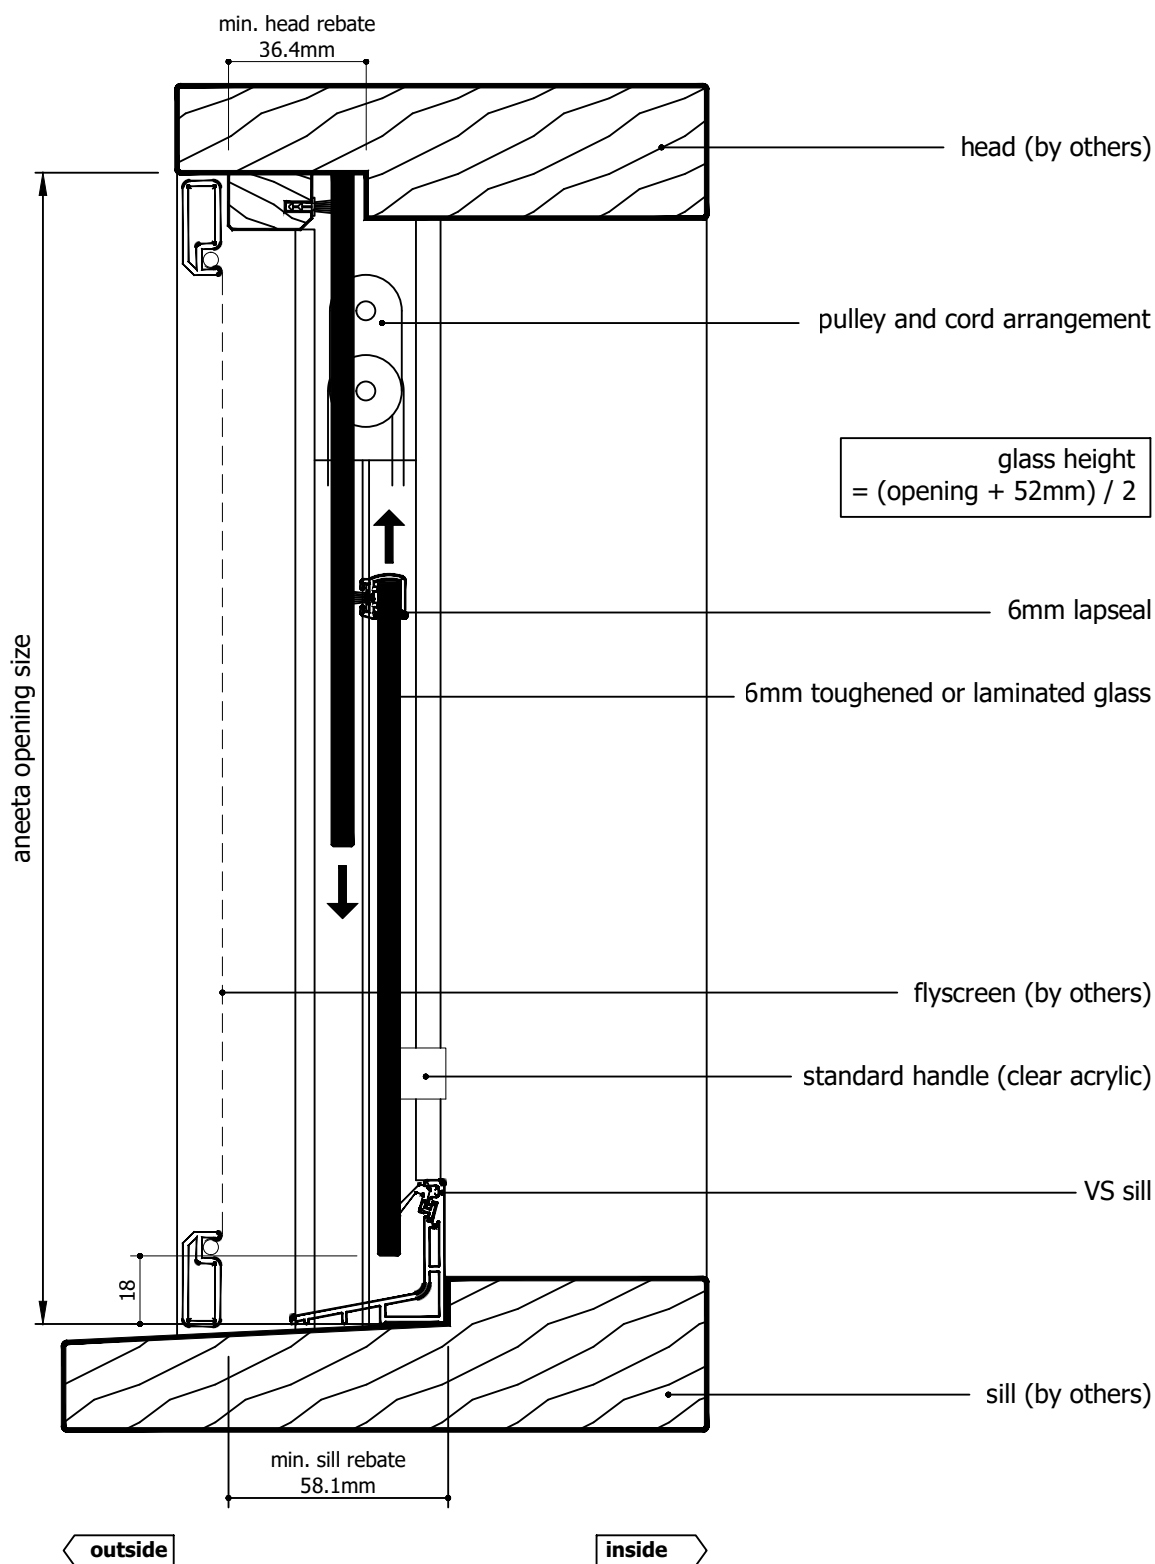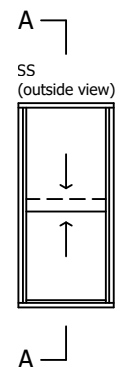


Rev	Description	Approved By	Date
I	Delete P008 and replace with P229 - VS Sill	DF	25/8/2025
H	VS 300Pa/800Pa sill adaptor changed to VS Sill/VS HP Sill	DF	Sep2024
G	Add various sill options	SE	May2024
F	Updated with new template, deleted continuous handle	SE	Jan2024
E	Added new lock	SE	09/2020
D	Update lock, sill, layout	LN	10/2012
C	Update aluminium sill	RL	05/2012
B	Add 6mm continuous handle	RL	11/2010

<div>Proprietary and confidential</div> <div>The information contained in this drawing is the sole property of Aneeta Australia. Any reproduction in part or as a whole, without the written permission of Aneeta Australia is prohibited.</div>	Title: 2 pane 6mm sashless double hung in timber frames with aluminium covers and VS sill profile vertical section A-A				<div> 949 Stud Road, Rowville VIC 3178, ABN 80 062 883 729</div>	Material: in Timber frame		
						Finish:		
						Die/Part:		
						Dwg No: VS 2P6 SS T		
Drwn: UF	Chk:	Date: Jan 2010	Scale: 1:2@A4	Sheet 18 of 22	Revision: I			



M:\Documentation\Website Downloads\3. Timber Frames\1. Vertical\1. Double Hung\VS 2P6 SS T (1) - 2 pane 6mm sashless double hung in timber frames SS.dwg

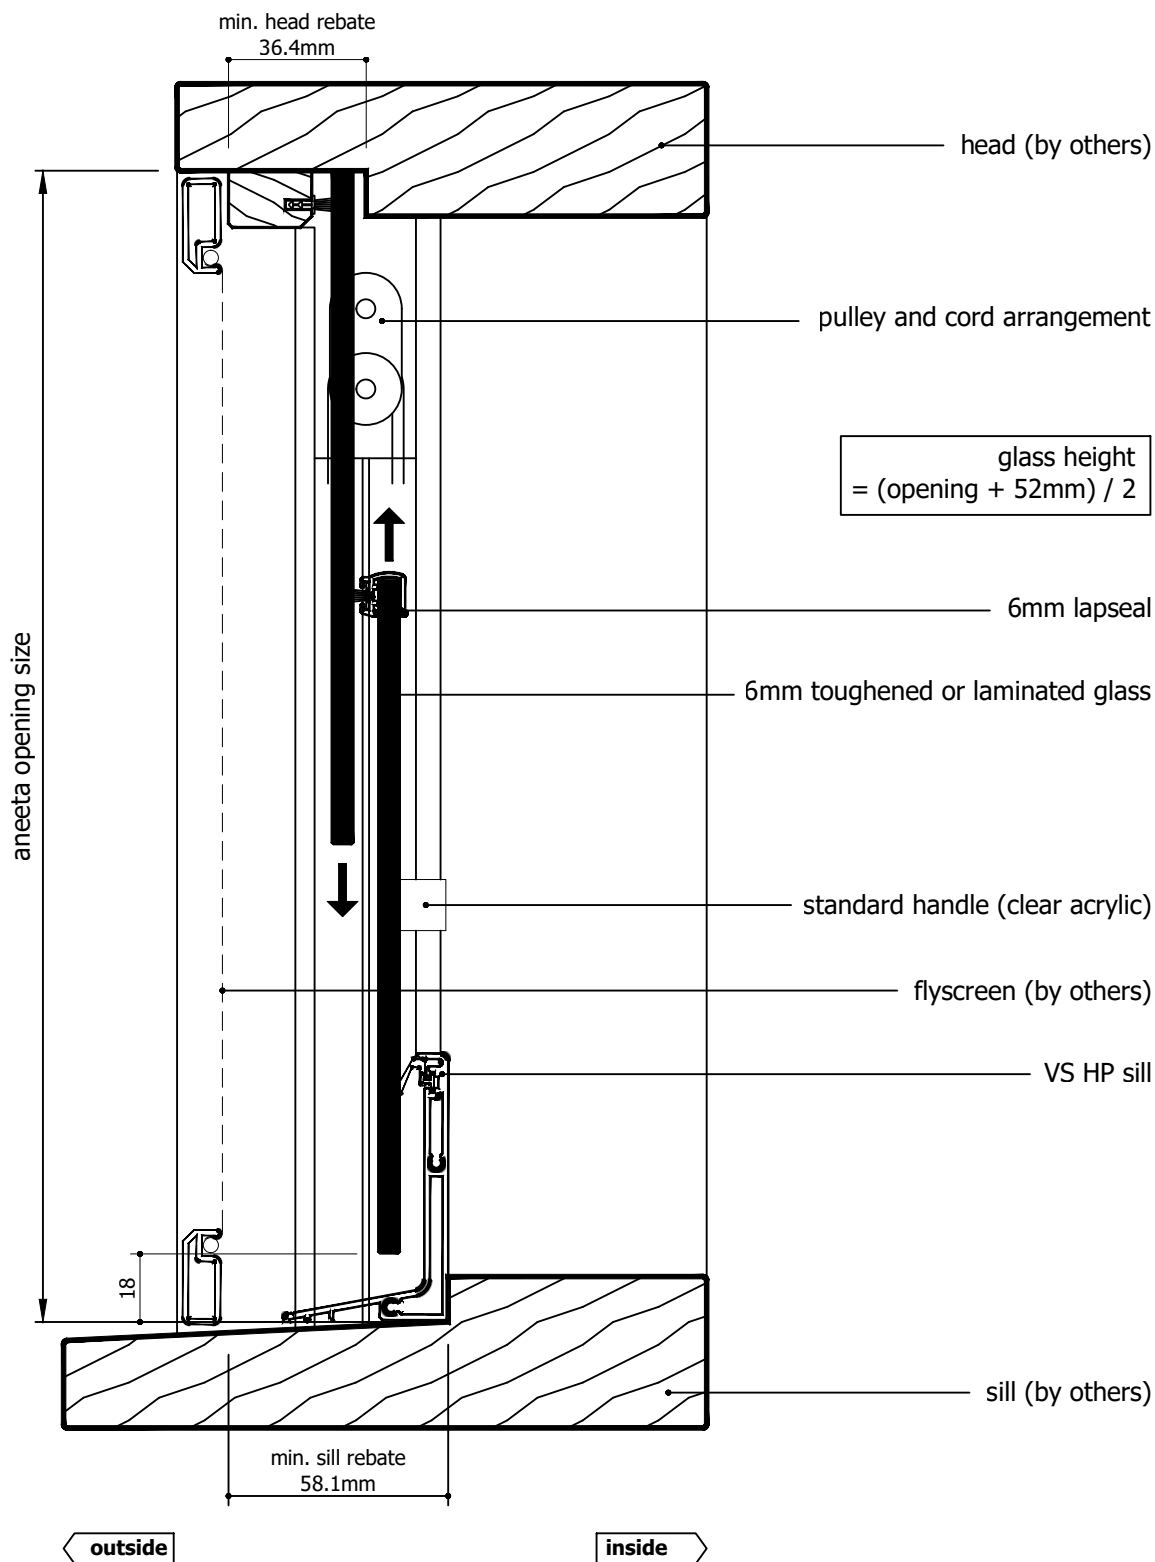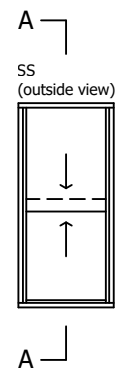


Rev	Description	Approved By	Date
I	Delete P008 and replace with P229 - VS Sill	DF	25/8/2025
H	VS 300Pa/800Pa sill adaptor changed to VS Sill/VS HP Sill	DF	Sep2024
G	Add various sill options	SE	May2024
F	Updated with new template, deleted continuous handle	SE	Jan2024
E	Added new lock	SE	09/2020
D	Update lock, sill, layout	LN	10/2012
C	Update aluminium sill	RL	05/2012
B	Add 6mm continuous handle	RL	11/2010

Proprietary and confidential The information contained in this drawing is the sole property of Aneeta Australia. Any reproduction in part or as a whole, without the written permission of Aneeta Australia is prohibited.	Title: 2 pane 6mm sashless double hung in timber frames with aluminium covers and VS HP sill profile vertical section A-A	 949 Stud Road, Rowville VIC 3178, ABN 80 062 883 729	Material: in Timber frame	
			Finish:	
			Die/Part:	
			Dwg No: VS 2P6 SS T	
Drwn: UF	Chk:	Date: Jan 2010	Scale: 1:2@A4	Sheet 19 of 22
Revision: I				



M:\Documentation\Website Downloads\3. Timber Frames\1. Vertical\1. Double Hung\VS 2P6 SS T (1) - 2 pane 6mm sashless double hung in timber frames SS.dwg

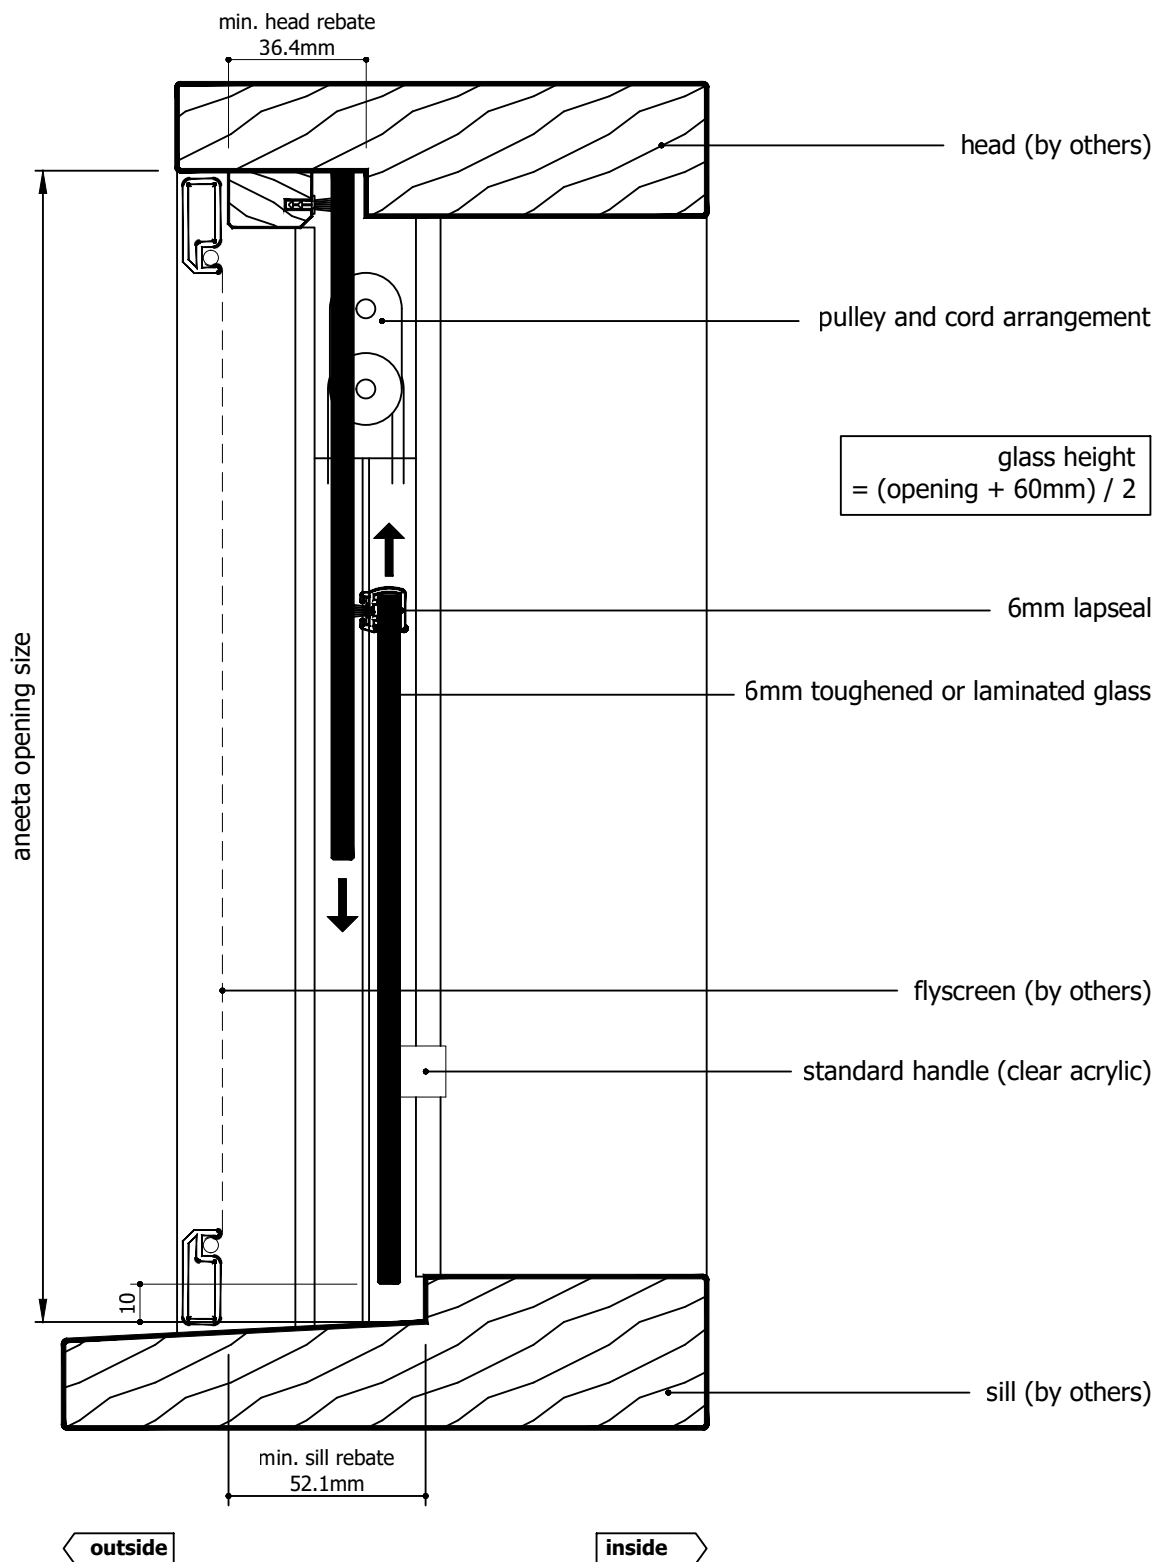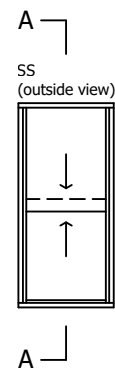


Rev	Description	Approved By	Date
I	Delete P008 and replace with P229 - VS Sill	DF	25/8/2025
H	VS 300Pa/800Pa sill adaptor changed to VS Sill/VS HP Sill	DF	Sep2024
G	Add various sill options	SE	May2024
F	Updated with new template, deleted continuous handle	SE	Jan2024
E	Added new lock	SE	09/2020
D	Update lock, sill, layout	LN	10/2012
C	Update aluminium sill	RL	05/2012
B	Add 6mm continuous handle	RL	11/2010

<div>Proprietary and confidential</div> <div>The information contained in this drawing is the sole property of Aneeta Australia. Any reproduction in part or as a whole, without the written permission of Aneeta Australia is prohibited.</div>	Title: 2 pane 6mm sashless double hung in timber frames with aluminium covers and no sill profile vertical section A-A				<div></div> <div>949 Stud Road, Rowville VIC 3178, ABN 80 062 883 729</div>	Material: in Timber frame		
						Finish:		
						Die/Part:		
						Dwg No:		
						VS 2P6 SS T		
Drwn: UF	Chk:	Date: Jan 2010	Scale: 1:2@A4	Sheet 20 of 22	Revision: I			

M:\Documentation\Website Downloads\3. Timber Frames\1. Vertical\1. Double Hung\VS 2P6 SS T (1) - 2 pane 6mm sashless double hung in timber frames SS.dwg

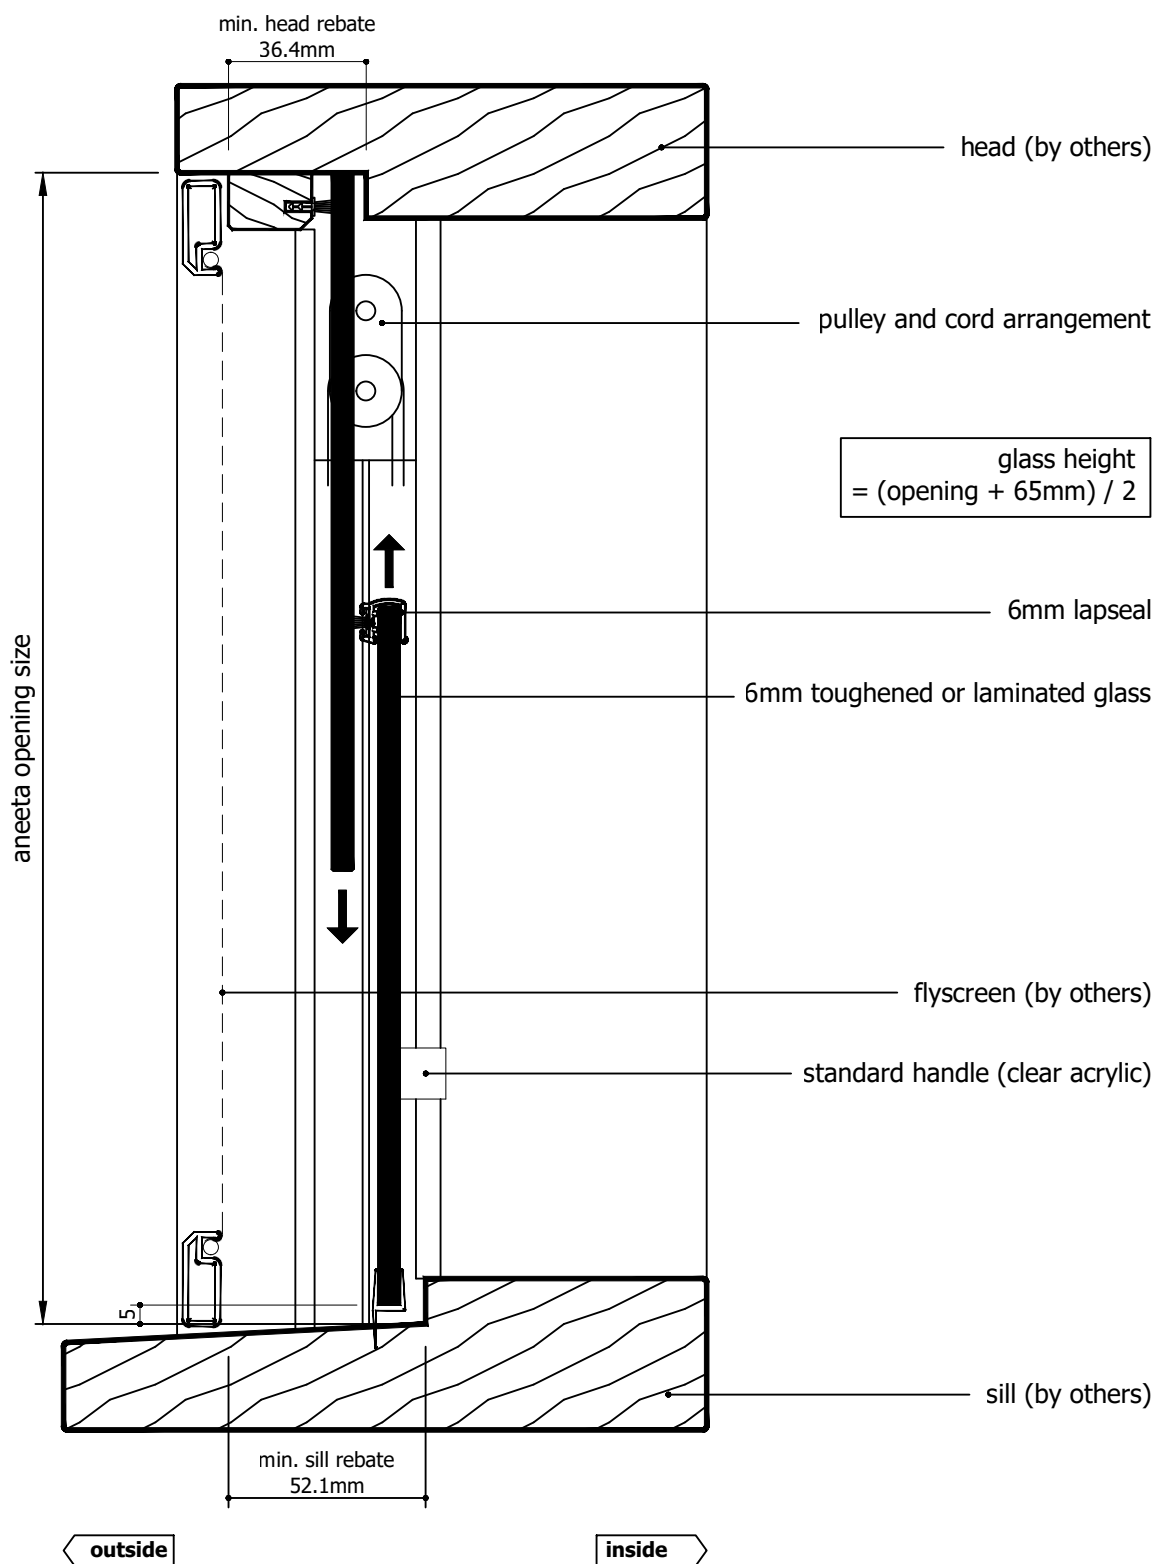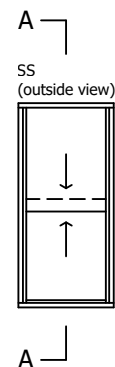

Rev	Description	Approved By	Date
I	Delete P008 and replace with P229 - VS Sill	DF	25/8/2025
H	VS 300Pa/800Pa sill adaptor changed to VS Sill/VS HP Sill	DF	Sep2024
G	Add various sill options	SE	May2024
F	Updated with new template, deleted continuous handle	SE	Jan2024
E	Added new lock	SE	09/2020
D	Update lock, sill, layout	LN	10/2012
C	Update aluminium sill	RL	05/2012
B	Add 6mm continuous handle	RL	11/2010

<div>Proprietary and confidential</div> <div>The information contained in this drawing is the sole property of Aneeta Australia. Any reproduction in part or as a whole, without the written permission of Aneeta Australia is prohibited.</div>	Title: 2 pane 6mm sashless double hung in timber frames with aluminium covers and 6mm flapseal at sill vertical section A-A				<div> 949 Stud Road, Rowville VIC 3178, ABN 80 062 883 729</div>	Material: in Timber frame		
						Finish:		
						Die/Part:		
						Dwg No: VS 2P6 SS T		
Drwn: UF	Chk:	Date: Jan 2010	Scale: 1:2@A4	Sheet 21 of 22	Revision: I			

M:\Documentation\Website Downloads\3. Timber Frames\1. Vertical\1. Double Hung\VS 2P6 SS T (I) - 2 pane 6mm sashless double hung in timber frames SS.dwg

glass width = opening - 40mm

aneeta opening size

flyscreen (optional by others)

6mm combination tee


top pane

bottom pane

aluminium cover

lock

jamb (by others)

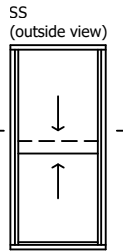

outside

38.5

inside

Rev	Description	Approved By	Date
I	Delete P008 and replace with P229 - VS Sill	DF	25/8/2025
H	VS 300Pa/800Pa sill adaptor changed to VS Sill/VS HP Sill	DF	Sep2024
G	Add various sill options	SE	May2024
F	Updated with new template, deleted continuous handle	SE	Jan2024
E	Added new lock	SE	09/2020
D	Update lock, sill, layout	LN	10/2012
C	Update aluminium sill	RL	05/2012
B	Add 6mm continuous handle	RL	11/2010

Proprietary and confidential
The information contained in this drawing is the sole property of Aneeta Australia. Any reproduction in part or as a whole, without the written permission of Aneeta Australia is prohibited.

Title:
2 pane 6mm sashless double hung in timber frames with aluminium covers

horizontal section B-B



949 Stud Road, Rowville VIC 3178, ABN 80 062 883 729

Material:	in Timber frame
Finish:	
Die/Part:	
Dwg No:	VS 2P6 SS T

Drwn: UF	Chk:	Date: Jan 2010	Scale: 1:1 A4	Sheet 22 of 22	Revision: I
----------	------	----------------	---------------	----------------	-------------

M:\Documentation\Website Downloads\3. Timber Frames\1. Vertical\1. Double Hung\VS 2P6 SS T (1) - 2 pane 6mm sashless double hung in timber frames SS.dwg