


Table of Contents



Page	View	Cover Type	Sill Type
2	Vertical Section	Timber covers	Draughtstrip
3	Vertical Section	Timber covers	Draughtstrip x 2
4	Vertical Section	Timber covers	VS Sill
5	Vertical Section	Timber covers	VS HP Sill
6	Vertical Section	Timber covers	None
7	Horizontal Section	Timber covers	-
8	Vertical Section	Aluminium covers outside, timber covers inside	Draughtstrip
9	Vertical Section	Aluminium covers outside, timber covers inside	Draughtstrip x 2
10	Vertical Section	Aluminium covers outside, timber covers inside	VS Sill
11	Vertical Section	Aluminium covers outside, timber covers inside	VS HP Sill
12	Vertical Section	Aluminium covers outside, timber covers inside	None
13	Horizontal Section	Aluminium covers outside, timber covers inside	-
14	Vertical Section	Aluminium covers	Draughtstrip
15	Vertical Section	Aluminium covers	Draughtstrip x 2
16	Vertical Section	Aluminium covers	VS Sill
17	Vertical Section	Aluminium covers	VS HP Sill
18	Vertical Section	Aluminium covers	None
19	Horizontal Section	Aluminium covers	-

Rev	Description	Approved
		By Date
D	Description for 16mm IGU units makeup updated	DF 06/01/2026
C	Add description of Clearstep IGU makeup. Delete P008 and replace with P229 - VS Sill	DF 25/8/2025
B	VS 300Pa/800Pa sill adaptor changed to VS Sill/VS HP Sill	DF Sep2024
A	Original Issue	SE Jun2024

<div>Proprietary and confidential</div> <div>The information contained in this drawing is the sole property of Aneeta Australia. Any reproduction in part or as a whole, without the written permission of Aneeta Australia is prohibited.</div>	Title: 3 pane 16mm double glazed CLEARSTEP sashless double hung in timber frames FSS				<div> 949 Stud Road, Rowville VIC 3178, ABN 80 062 883 729</div>		Material: in Timber frames	
							Finish: -	
							Die/Part: -	
							Dwg No: VS 3P16C FSS T	
	Drwn: SE	Chk: -	Date: Jun2024	Scale:	Sheet 1 of 19	Revision: D		



IF IN DOUBT ASK - DO NOT SCALE DRAWING

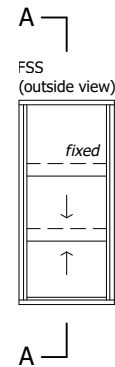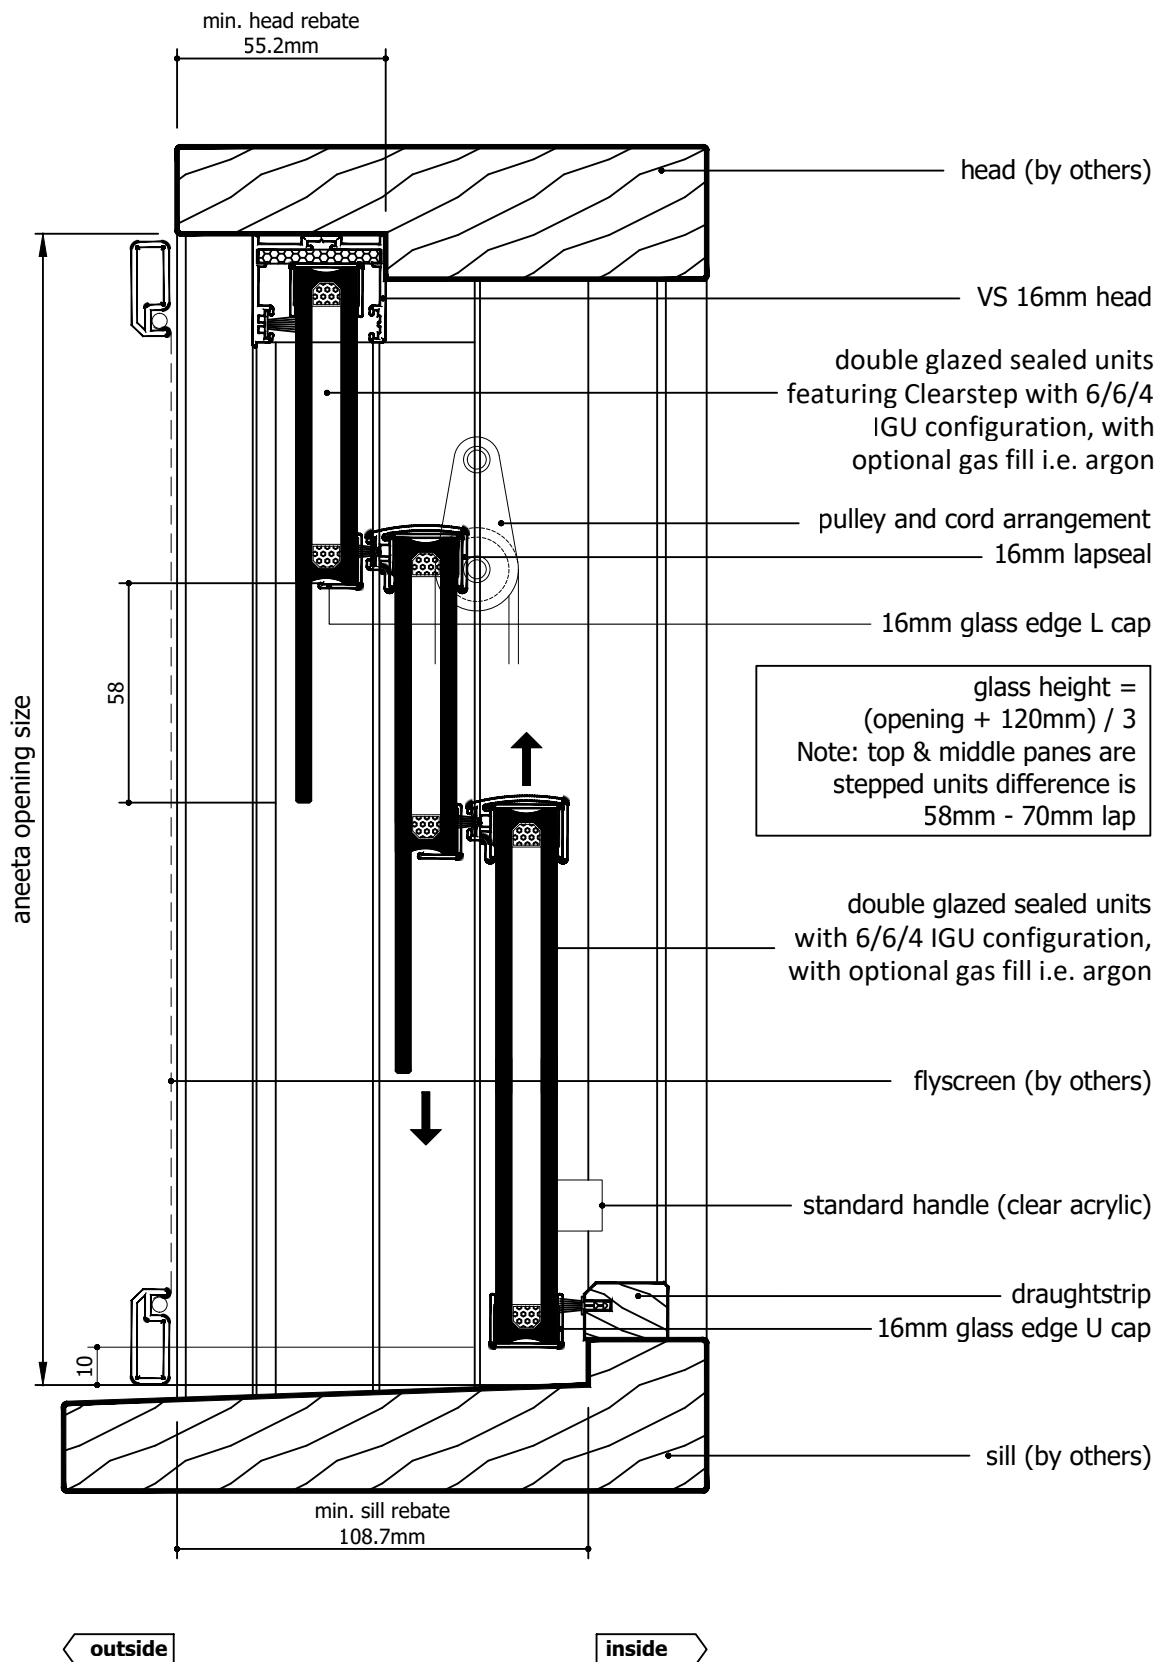

glass height =
(opening + 120mm) / 3
Note: top & middle panes are stepped units difference is 58mm - 70mm lap

Rev	Description	Approved By	Date
D	Description for 16mm IGU units makeup updated	DF	06/01/2026
C	Add description of Clearstep IGU makeup. Delete P008 and replace with P229 - VS Sill	DF	25/8/2025
B	VS 300Pa/800Pa sill adaptor changed to VS Sill/VS HP Sill	DF	Sep2024
A	Original Issue	SE	Jun2024

Proprietary and confidential

The information contained in this drawing is the sole property of Aneeta Australia. Any reproduction in part or as a whole, without the written permission of Aneeta Australia is prohibited.

Title:
3 pane 16mm double glazed CLEARSTEP sashless double hung in timber frames FSS with timber covers and draughtstrips at sill vertical section A-A



949 Stud Road, Rowville VIC 3178, ABN 80 062 883 729

Drwn: SE Chk: - Date: Jun2024 Scale: 1:20 A4

Sheet 2 of 19

Revision: D

Material: in Timber frames

Finish: -



Die/Part: -

Dwg No: VS 3P16C FSS T

M:\Documentation\Website Downloads\3. Timber Frames\1. Vertical\1. Double Hung\VS 3P16C FSS T (D) - 3 pane 16mm double glazed CLEARSTEP sashless double hung in timber frames FSS.dwg




IF IN DOUBT ASK - DO NOT SCALE DRAWING

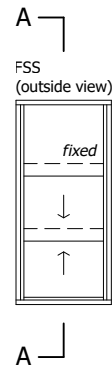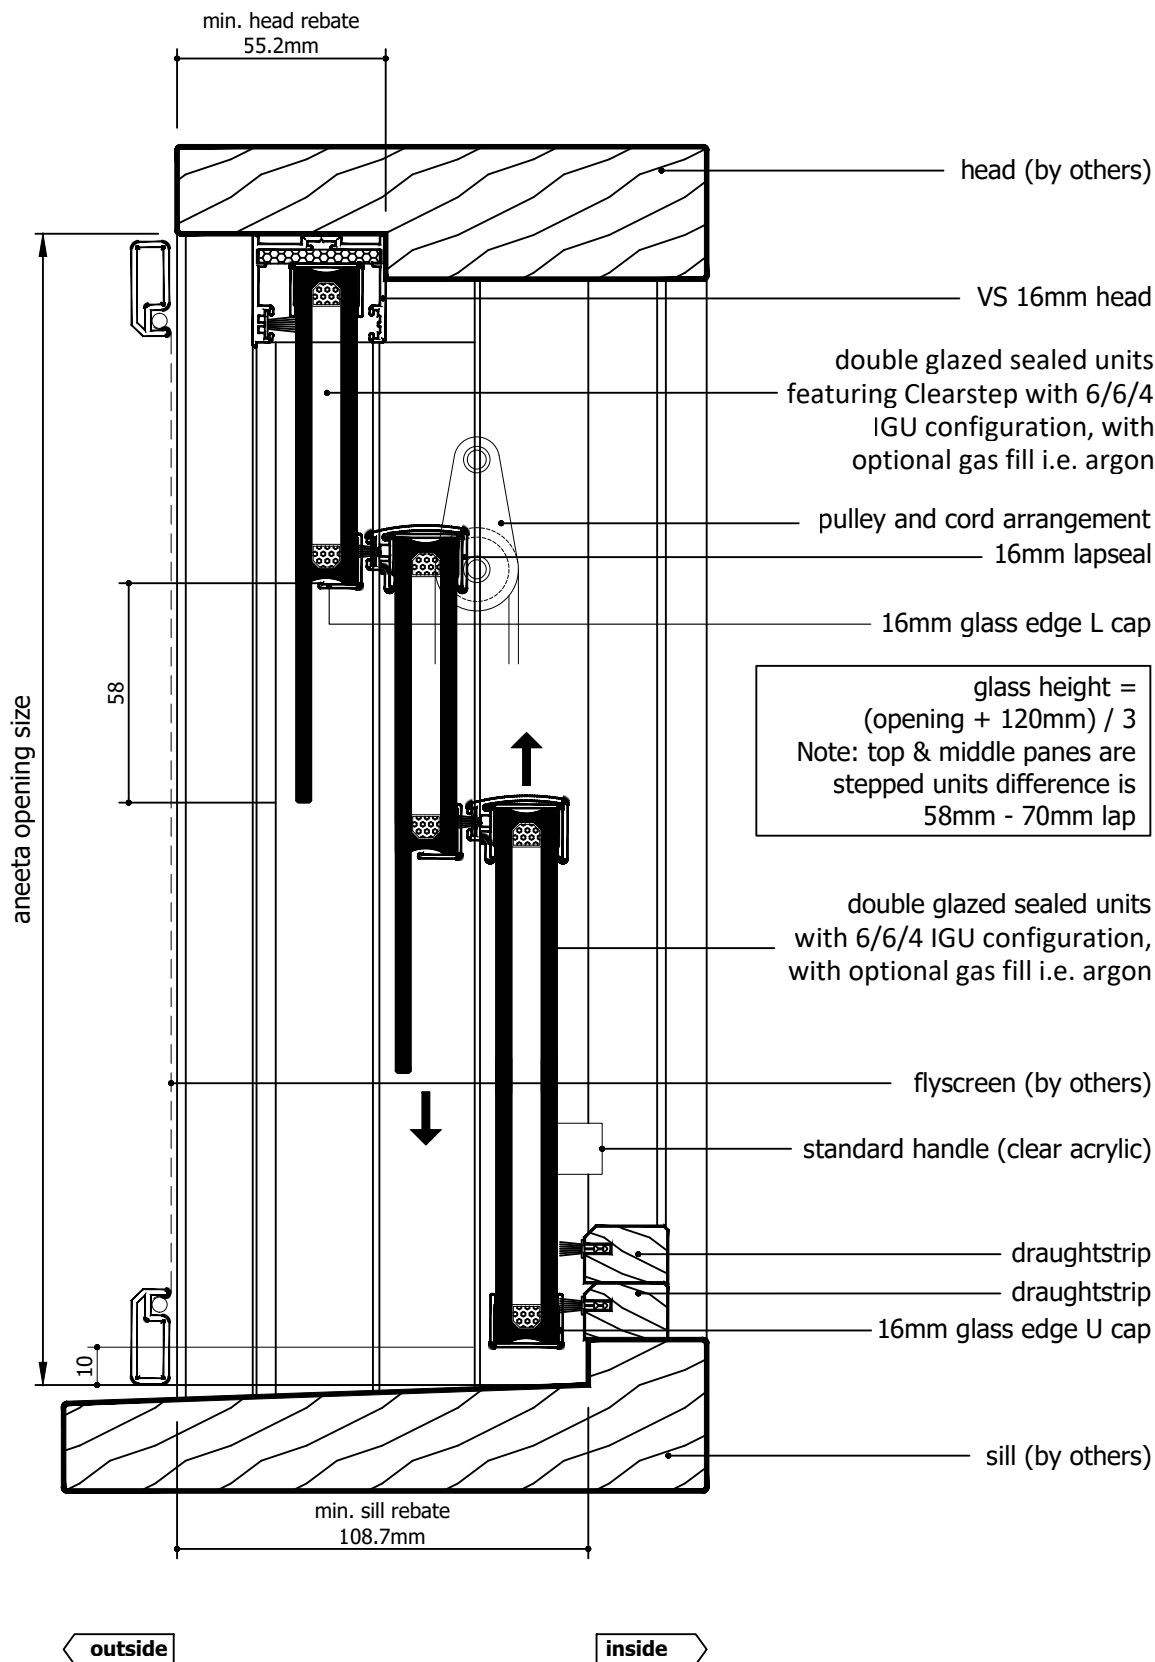

glass height =
(opening + 120mm) / 3
Note: top & middle panes are stepped units difference is 58mm - 70mm lap



Rev	Description	Approved By	Date
D	Description for 16mm IGU units makeup updated	DF	06/01/2026
C	Add description of Clearstep IGU makeup. Delete P008 and replace with P229 - VS Sill	DF	25/8/2025
B	VS 300Pa/800Pa sill adaptor changed to VS Sill/VS HP Sill	DF	Sep2024
A	Original Issue	SE	Jun2024

Proprietary and confidential The information contained in this drawing is the sole property of Aneeta Australia. Any reproduction in part or as a whole, without the written permission of Aneeta Australia is prohibited.	Title: 3 pane 16mm double glazed CLEARSTEP sashless double hung in timber frames FSS with timber covers and 2 x draughtstrips at sill vertical section A-A				Material: in Timber frames	
	 949 Stud Road, Rowville VIC 3178, ABN 80 062 883 729				Finish: -	
	Drwn: SE Chk: - Date: Jun2024 Scale: 1:20 A4				Die/Part: -	
	Sheet 3 of 19				Dwg No: VS 3P16C FSS T	
	Revision: D					

M:\Documentation\Website Downloads\3. Timber Frames\1. Vertical\1. Double Hung\VS 3P16C FSS T (D) - 3 pane 16mm double glazed CLEARSTEP sashless double hung in timber frames FSS.dwg



IF IN DOUBT ASK - DO NOT SCALE DRAWING

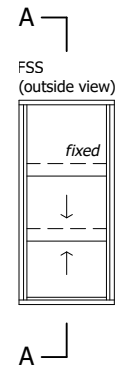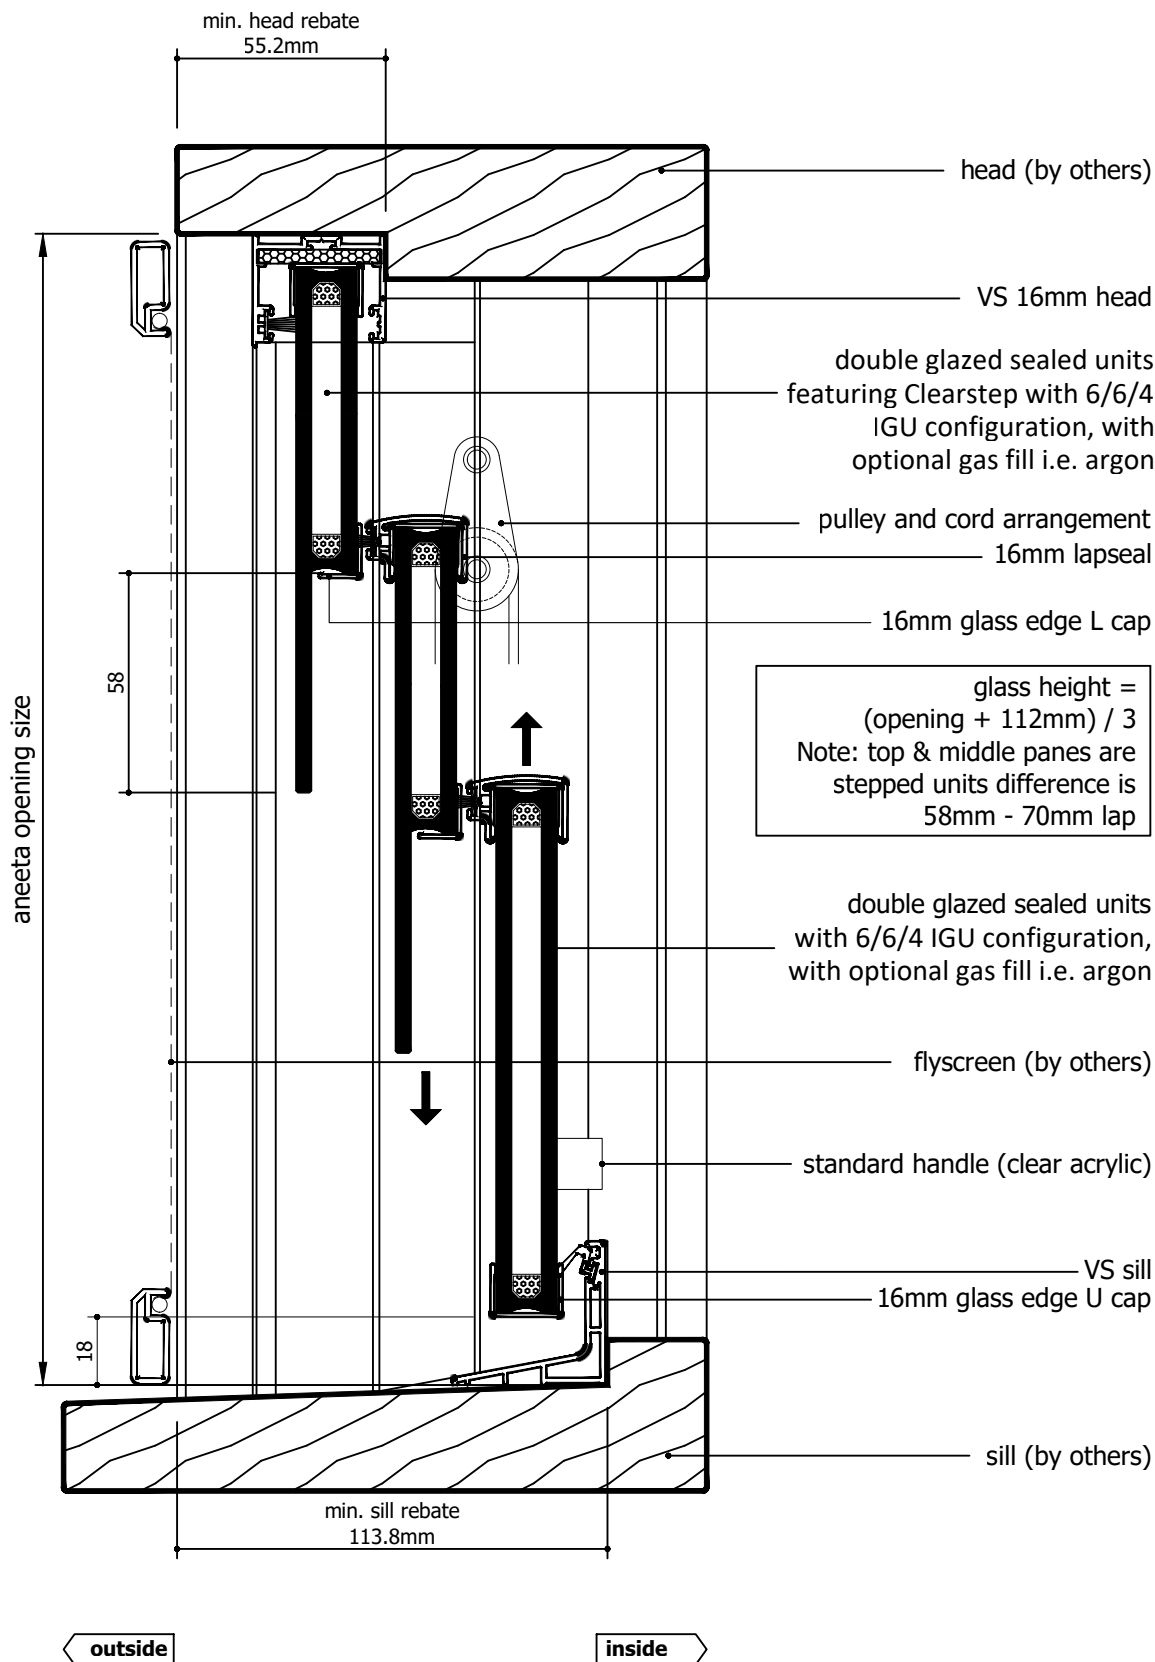

glass height =
(opening + 112mm) / 3
Note: top & middle panes are
stepped units difference is
58mm - 70mm lap

Rev	Description	Approved By	Date
D	Description for 16mm IGU units makeup updated	DF	06/01/2026
C	Add description of Clearstep IGU makeup. Delete P008 and replace with P229 - VS Sill	DF	25/8/2025
B	VS 300Pa/800Pa sill adaptor changed to VS Sill/VS HP Sill	DF	Sep2024
A	Original Issue	SE	Jun2024

Proprietary and confidential

The information contained in this drawing is the sole property of Aneeta Australia. Any reproduction in part or as a whole, without the written permission of Aneeta Australia is prohibited.

Title:
3 pane 16mm double glazed CLEARSTEP sashless double hung in timber frames FSS with timber covers and VS sill vertical section A-A



949 Stud Road, Rowville VIC 3178, ABN 80 062 883 729



Material:	in Timber frames
Finish:	-
Die/Part:	-
Dwg No:	VS 3P16C FSS T

Drwn: SE Chk: - Date: Jun2024 Scale: 1:20 A4 Sheet 4 of 19 Revision: D

M:\Documentation\Website Downloads\3. Timber Frames\1. Vertical\1. Double Hung\VS 3P16C FSS T (D) - 3 pane 16mm double glazed CLEARSTEP sashless double hung in timber frames FSS.dwg



IF IN DOUBT ASK - DO NOT SCALE DRAWING

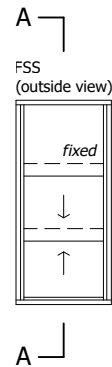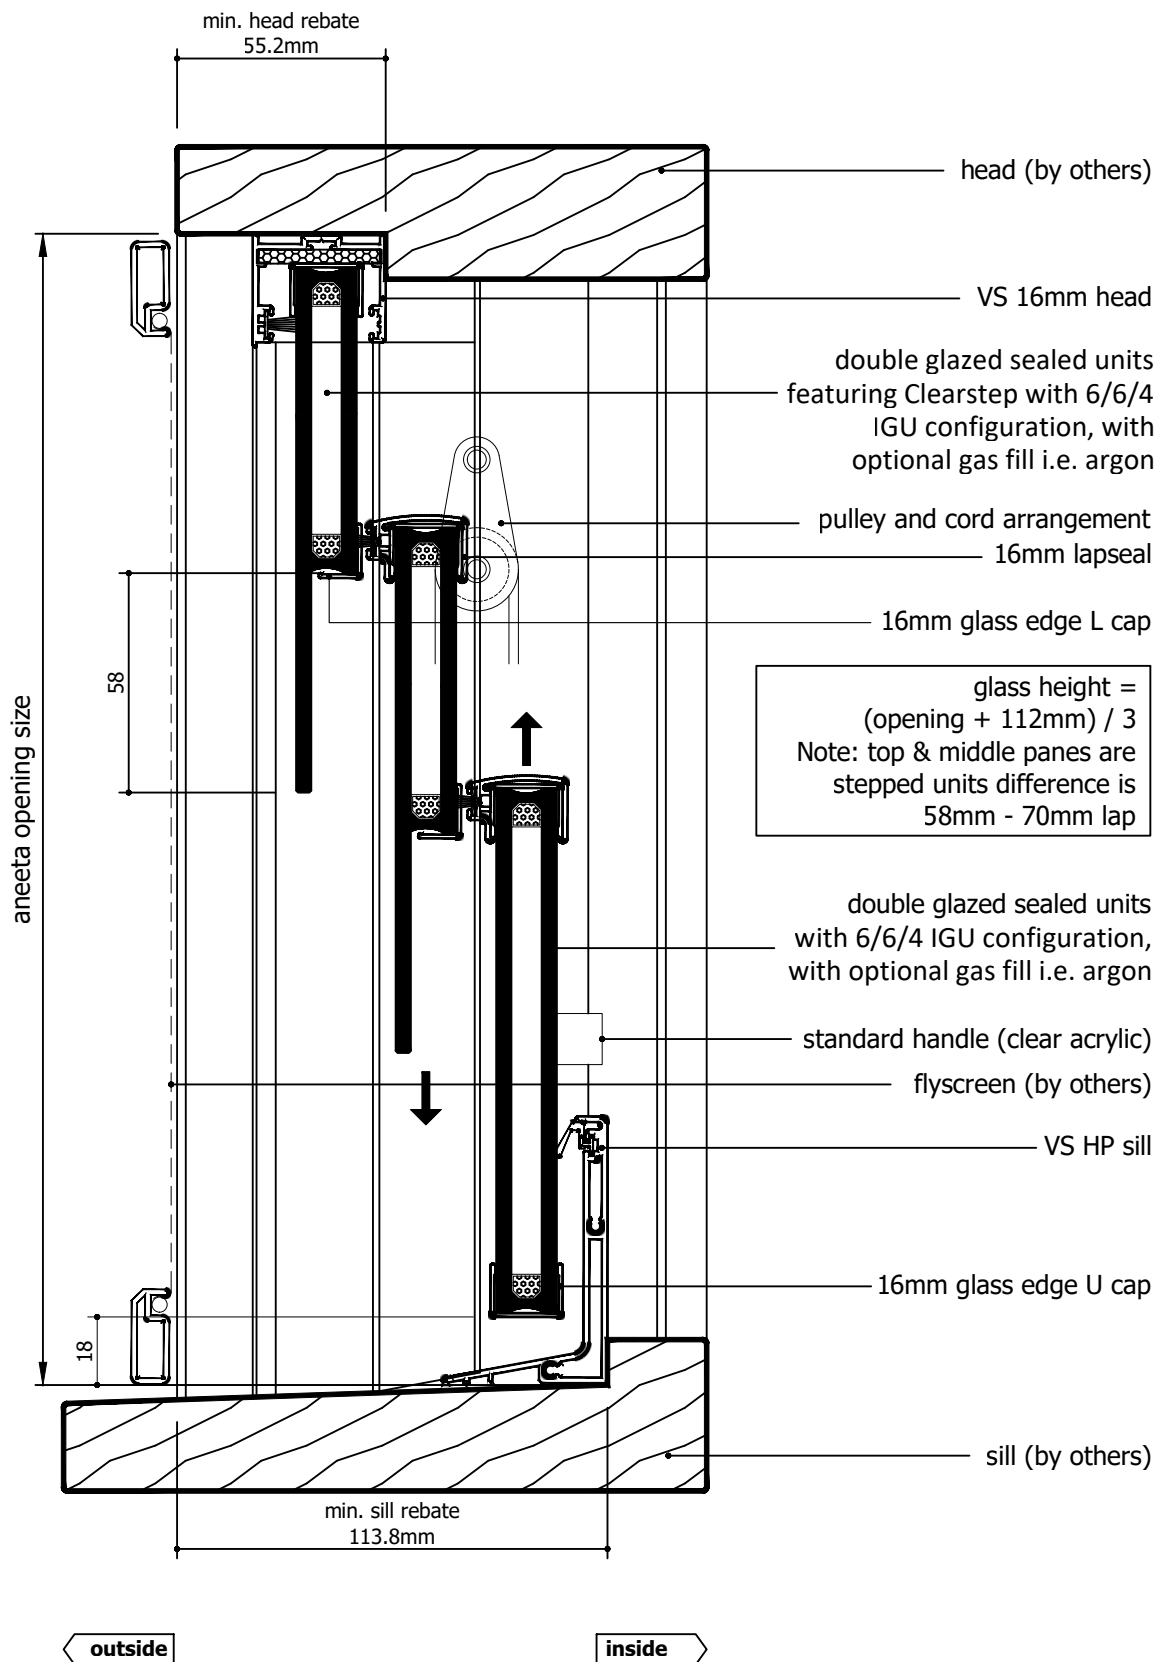

Rev	Description	Approved By	Date
D	Description for 16mm IGU units makeup updated	DF	06/01/2026
C	Add description of Clearstep IGU makeup. Delete P008 and replace with P229 - VS Sill	DF	25/8/2025
B	VS 300Pa/800Pa sill adaptor changed to VS Sill/VS HP Sill	DF	Sep2024
A	Original Issue	SE	Jun2024

Proprietary and confidential

The information contained in this drawing is the sole property of Aneeta Australia. Any reproduction in part or as a whole, without the written permission of Aneeta Australia is prohibited.

Title:
3 pane 16mm double glazed CLEARSTEP sashless double hung in timber frames FSS with timber covers and VS HP sill vertical section A-A



949 Stud Road, Rowville VIC 3178, ABN 80 062 883 729



Material:	in Timber frames
Finish:	-
Die/Part:	-
Dwg No:	VS 3P16C FSS T

Drwn: SE Chk: - Date: Jun2024 Scale: 1:20 A4 Sheet 5 of 19 Revision: D

M:\Documentation\Website Downloads\3. Timber Frames\1. Vertical\1. Double Hung\VS 3P16C FSS T (D) - 3 pane 16mm double glazed CLEARSTEP sashless double hung in timber frames FSS.dwg



IF IN DOUBT ASK - DO NOT SCALE DRAWING

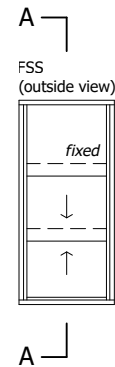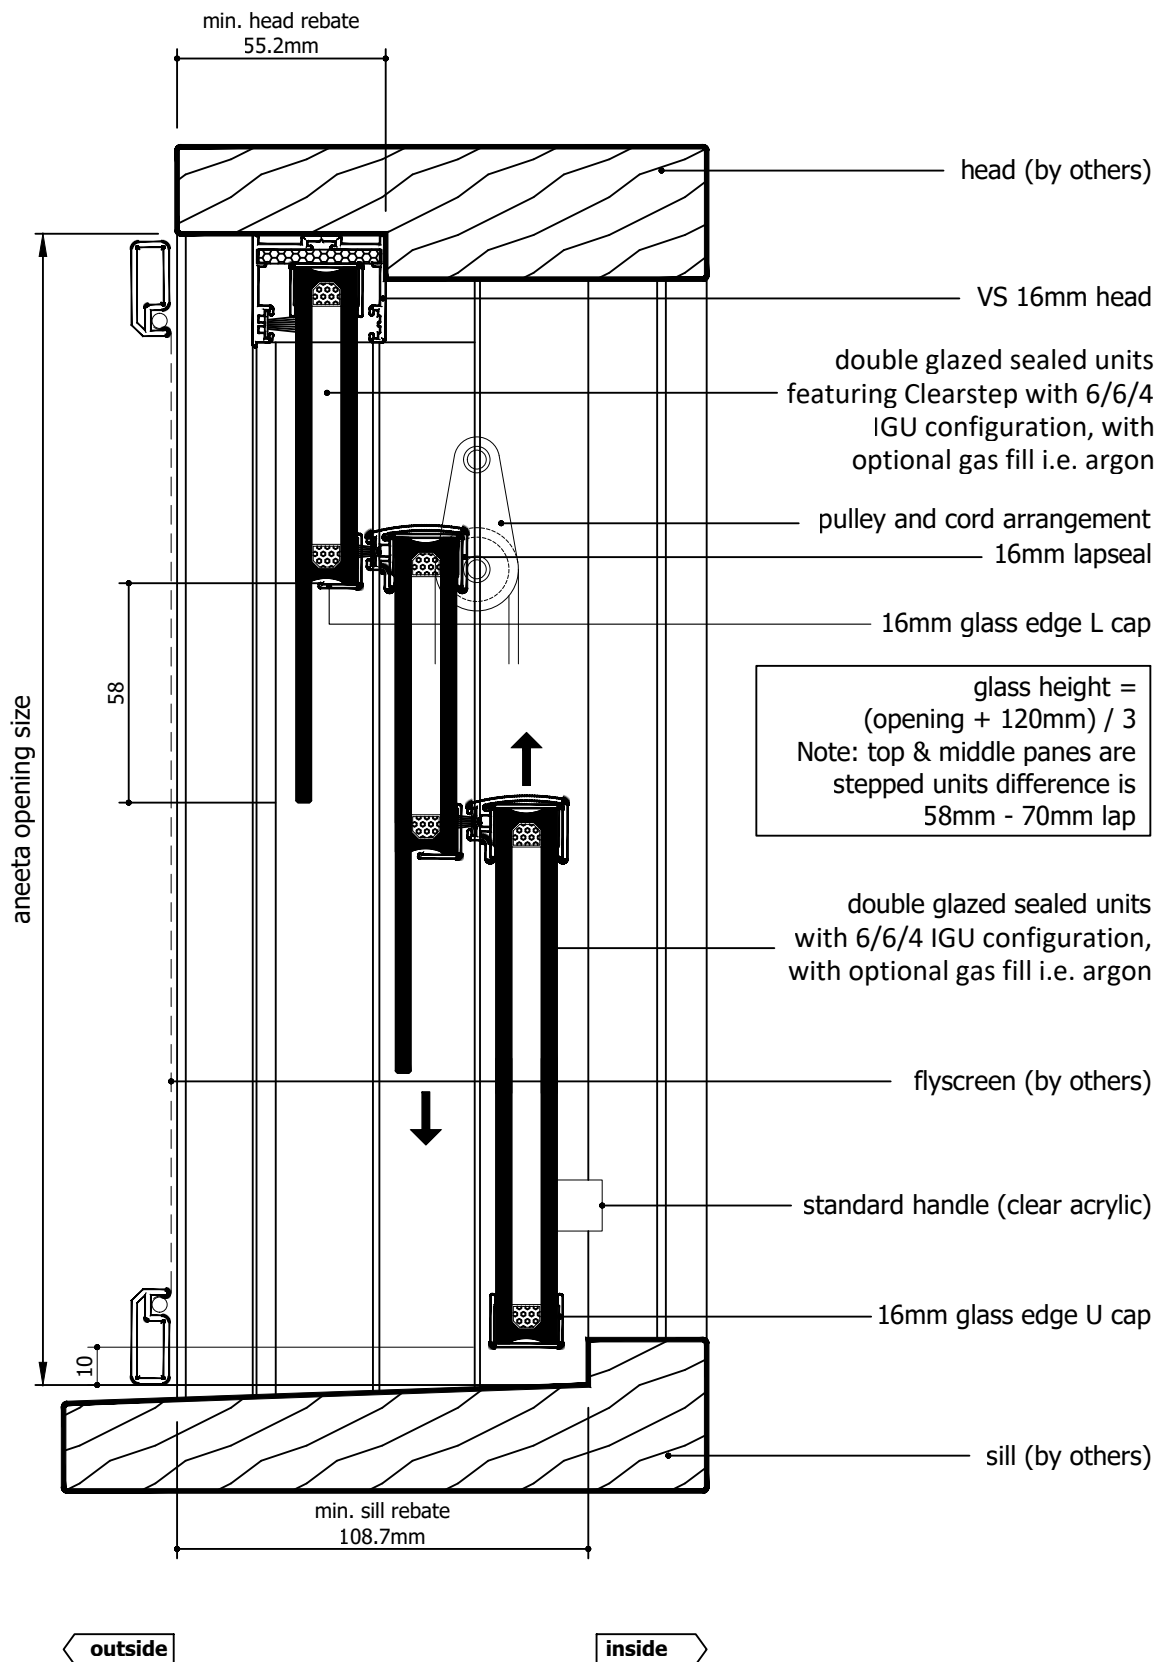

glass height =
(opening + 120mm) / 3
Note: top & middle panes are stepped units difference is 58mm - 70mm lap

Rev	Description	Approved By	Date
D	Description for 16mm IGU units makeup updated	DF	06/01/2026
C	Add description of Clearstep IGU makeup. Delete P008 and replace with P229 - VS Sill	DF	25/8/2025
B	VS 300Pa/800Pa sill adaptor changed to VS Sill/VS HP Sill	DF	Sep2024
A	Original Issue	SE	Jun2024

Proprietary and confidential

The information contained in this drawing is the sole property of Aneeta Australia. Any reproduction in part or as a whole, without the written permission of Aneeta Australia is prohibited.

Title:
3 pane 16mm double glazed CLEARSTEP sashless double hung in timber frames FSS with timber covers and no sill adaptor vertical section A-A



949 Stud Road, Rowville VIC 3178, ABN 80 062 883 729

Material:	in Timber frames
Finish:	-
Die/Part:	-
Dwg No:	VS 3P16C FSS T

Drwn: SE Chk: - Date: Jun2024 Scale: 1:20 A4 Sheet 6 of 19 Revision: D

M:\Documentation\Website Downloads\3. Timber Frames\1. Vertical\1. Double Hung\VS 3P16C FSS T (D) - 3 pane 16mm double glazed CLEARSTEP sashless double hung in timber frames FSS.dwg



IF IN DOUBT ASK - DO NOT SCALE DRAWING

glass width = opening - 40mm

aneeta opening size

flyscreen (optional by others)

16mm combination tee

timber cover

top pane


bottom pane

timber cover

16mm multipane tee

lock

jamb (by others)

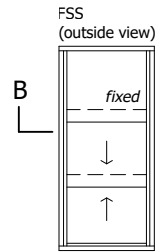


outside



inside

128.7


Rev	Description	Approved By	Date
D	Description for 16mm IGU units makeup updated	DF	06/01/2026
C	Add description of Clearstep IGU makeup. Delete P008 and replace with P229 - VS Sill	DF	25/8/2025
B	VS 300Pa/800Pa sill adaptor changed to VS Sill/VS HP Sill	DF	Sep2024
A	Original Issue	SE	Jun2024
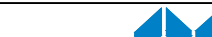
<div>Proprietary and confidential</div> <div>The information contained in this drawing is the sole property of Aneeta Australia. Any reproduction in part or as a whole, without the written permission of Aneeta Australia is prohibited.</div>	Title: 3 pane 16mm double glazed CLEARSTEP sashless double hung in timber frames FSS with timber covers				<div> 949 Stud Road, Rowville VIC 3178, ABN 80 062 883 729</div>	Material: in Timber frames	
	horizontal section B-B					Finish: -	
	Drwn: SE					Die/Part: -	
	Date: Jun2024					Dwg No: VS 3P16C FSS T	
	Scale: 1:1@A4					Revision: D	



M:\Documentation\Website Downloads\3. Timber Frames\1. Vertical\1. Double Hung\VS 3P16C FSS T (D) - 3 pane 16mm double glazed CLEARSTEP sashless double hung in timber frames FSS.dwg

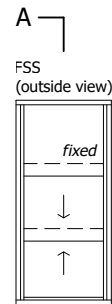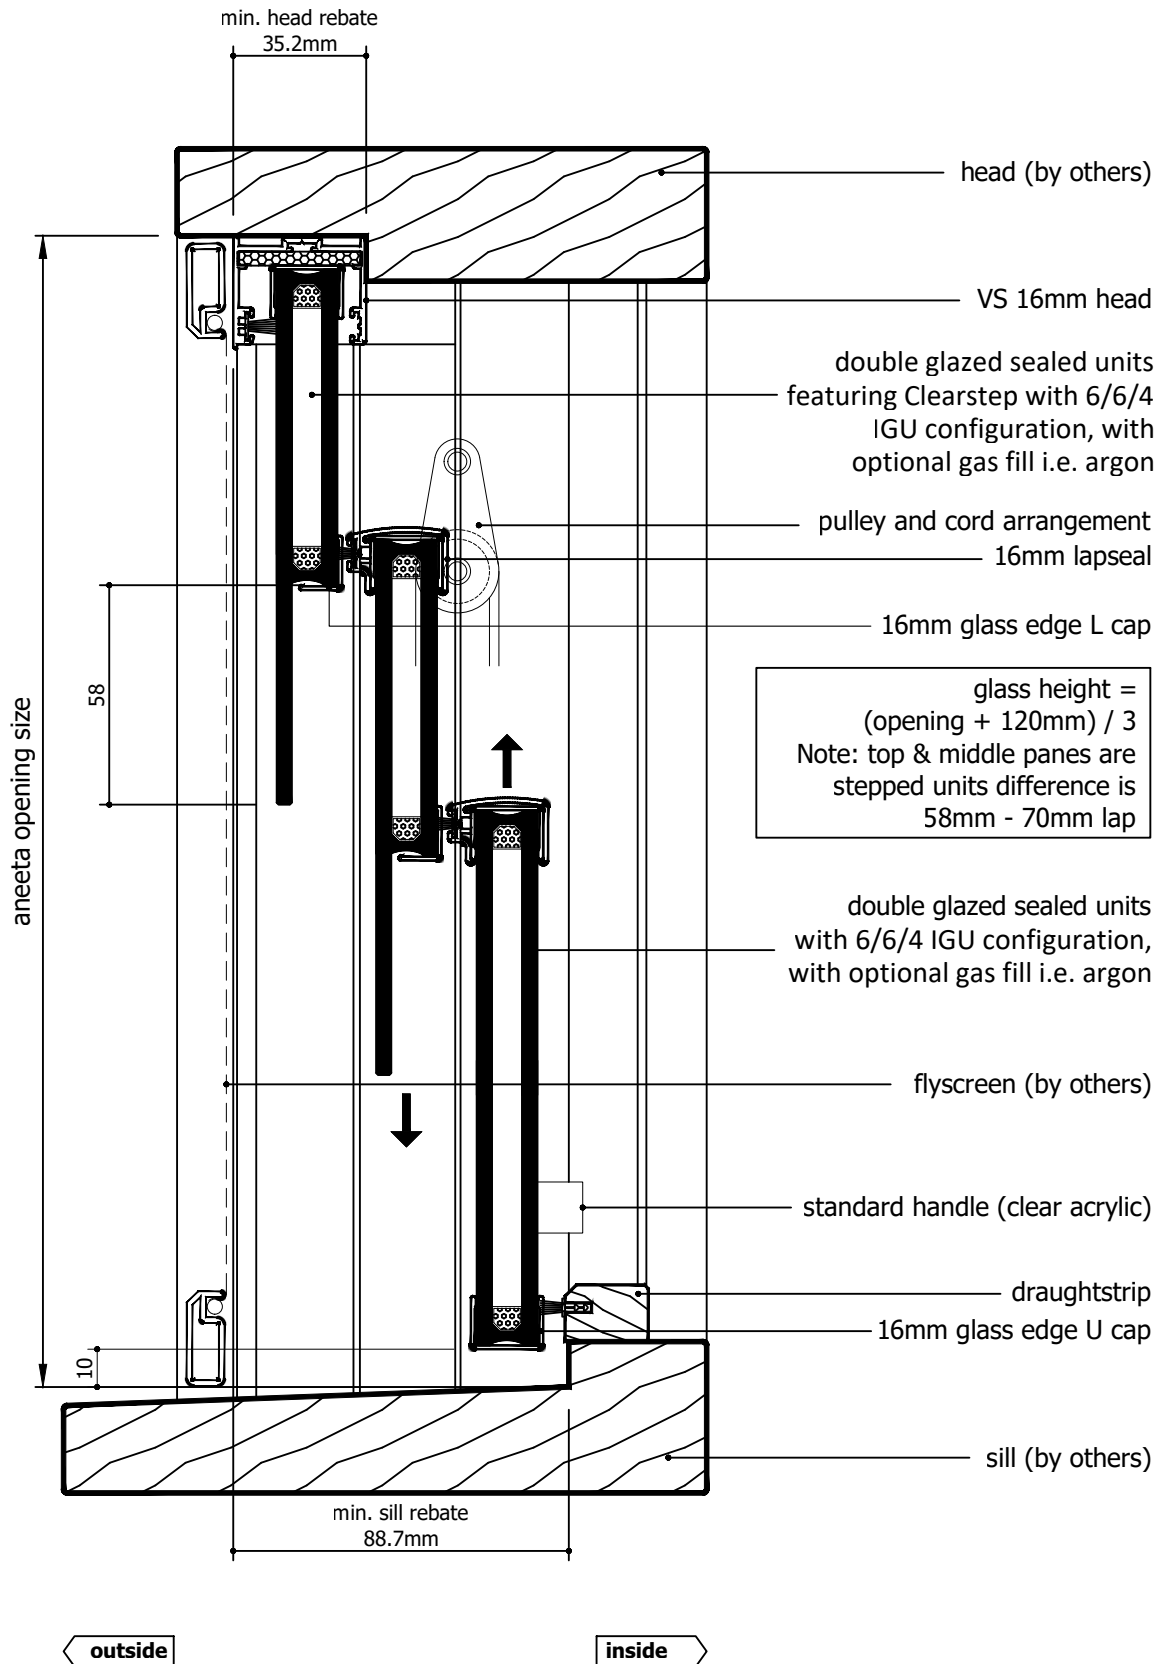

Rev	Description	Approved By	Date
D	Description for 16mm IGU units makeup updated	DF	06/01/2026
C	Add description of Clearstep IGU makeup. Delete P008 and replace with P229 - VS Sill	DF	25/8/2025
B	VS 300Pa/800Pa sill adaptor changed to VS Sill/VS HP Sill	DF	Sep2024
A	Original Issue	SE	Jun2024
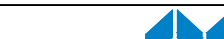
<div>Proprietary and confidential</div> <div>The information contained in this drawing is the sole property of Aneeta Australia. Any reproduction in part or as a whole, without the written permission of Aneeta Australia is prohibited.</div>	Title: 3 pane 16mm double glazed CLEARSTEP sashless double hung in timber frames FSS with aluminium covers outside, timber covers inside, and draughtstrips at sill vertical section A-A				<div> 949 Stud Road, Rowville VIC 3178, ABN 80 062 883 729</div>	Material: in Timber frames	
						Finish: -	
						Die/Part: -	
						Dwg No: VS 3P16C FSS T	
Drwn: SE	Chk: -	Date: Jun2024	Scale: 1:2@A4	Sheet 8 of 19	Revision: D		



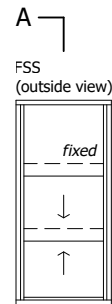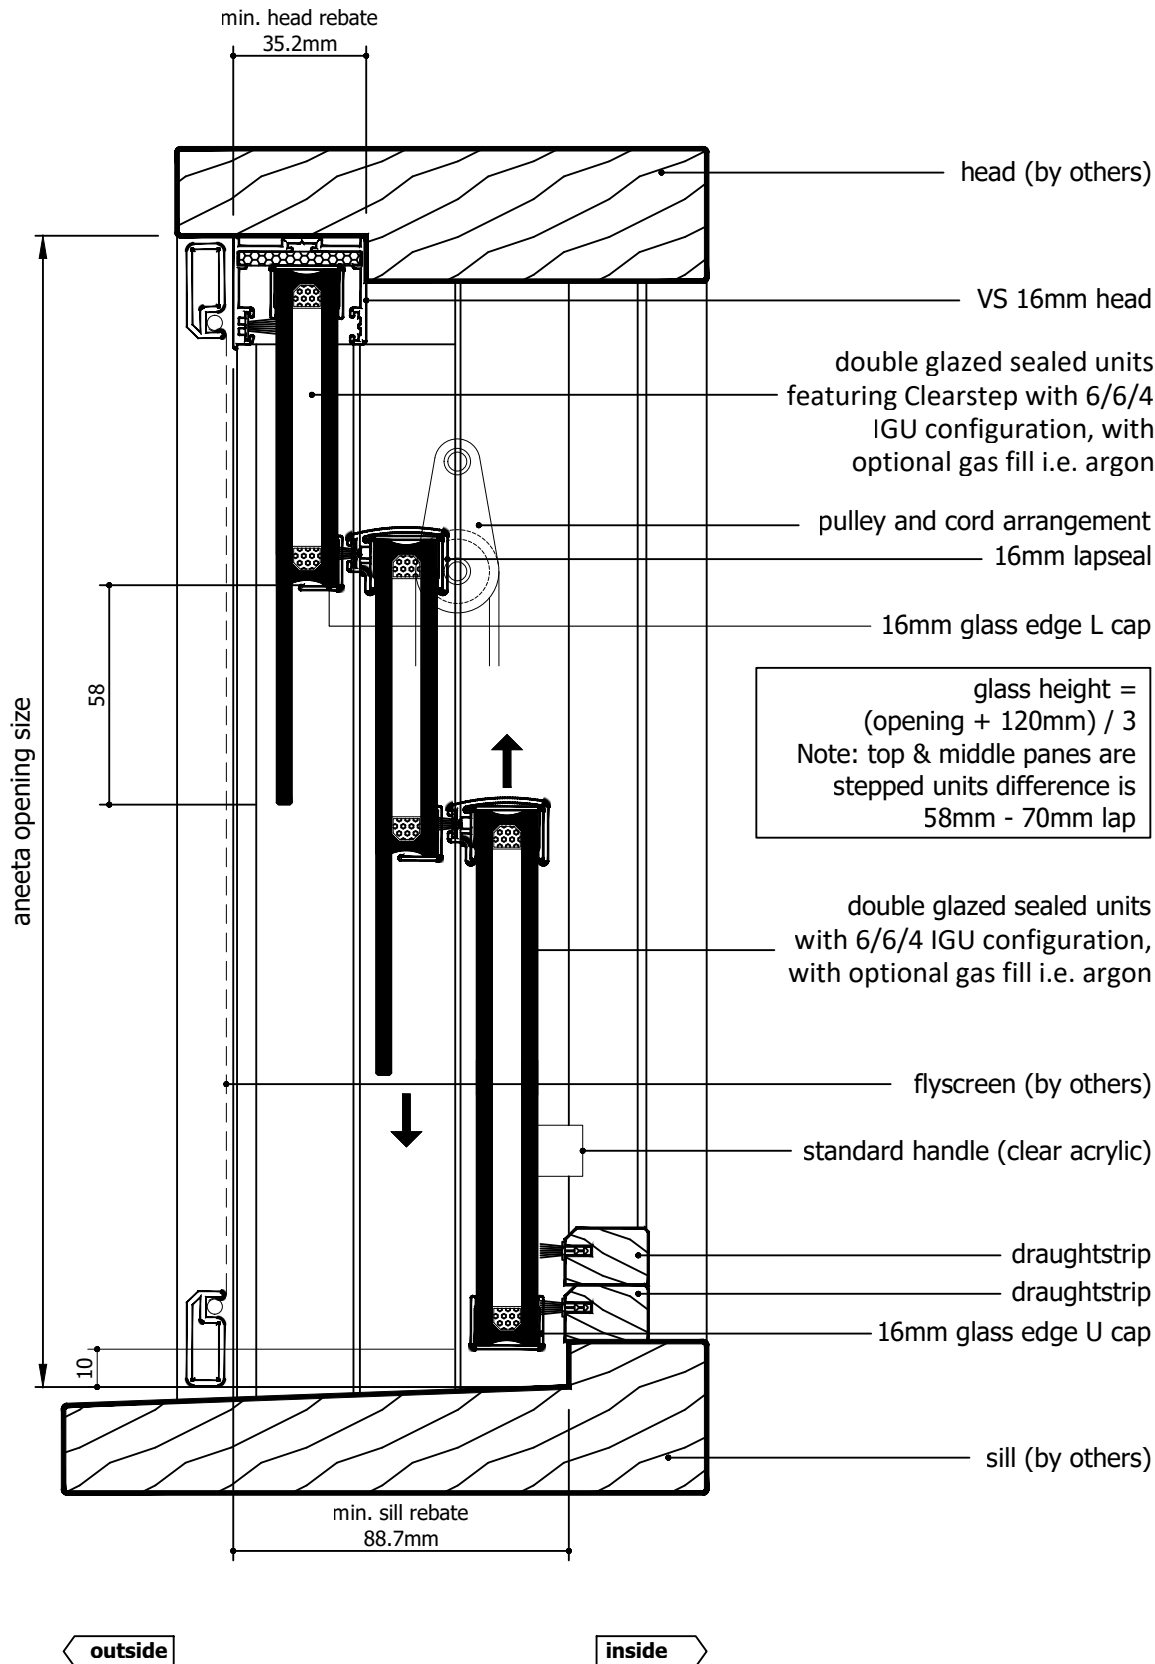

Rev	Description	Approved By	Date
D	Description for 16mm IGU units makeup updated	DF	06/01/2026
C	Add description of Clearstep IGU makeup. Delete P008 and replace with P229 - VS Sill	DF	25/8/2025
B	VS 300Pa/800Pa sill adaptor changed to VS Sill/VS HP Sill	DF	Sep2024
A	Original Issue	SE	Jun2024

Proprietary and confidential

The information contained in this drawing is the sole property of Aneeta Australia. Any reproduction in part or as a whole, without the written permission of Aneeta Australia is prohibited.

Title:
3 pane 16mm double glazed CLEARSTEP sashless double hung in timber frames FSS with aluminium covers outside, timber covers inside, and 2 x draughtstrips at sill vertical section A-A



949 Stud Road, Rowville VIC 3178, ABN 80 062 883 729

Drwn: SE Chk: - Date: Jun2024 Scale: 1:2@A4 Sheet 9 of 19 Revision: D



Material: in Timber frames

Finish: -

Die/Part: -

Dwg No: VS 3P16C FSS T



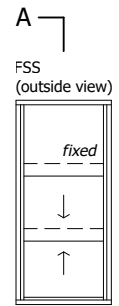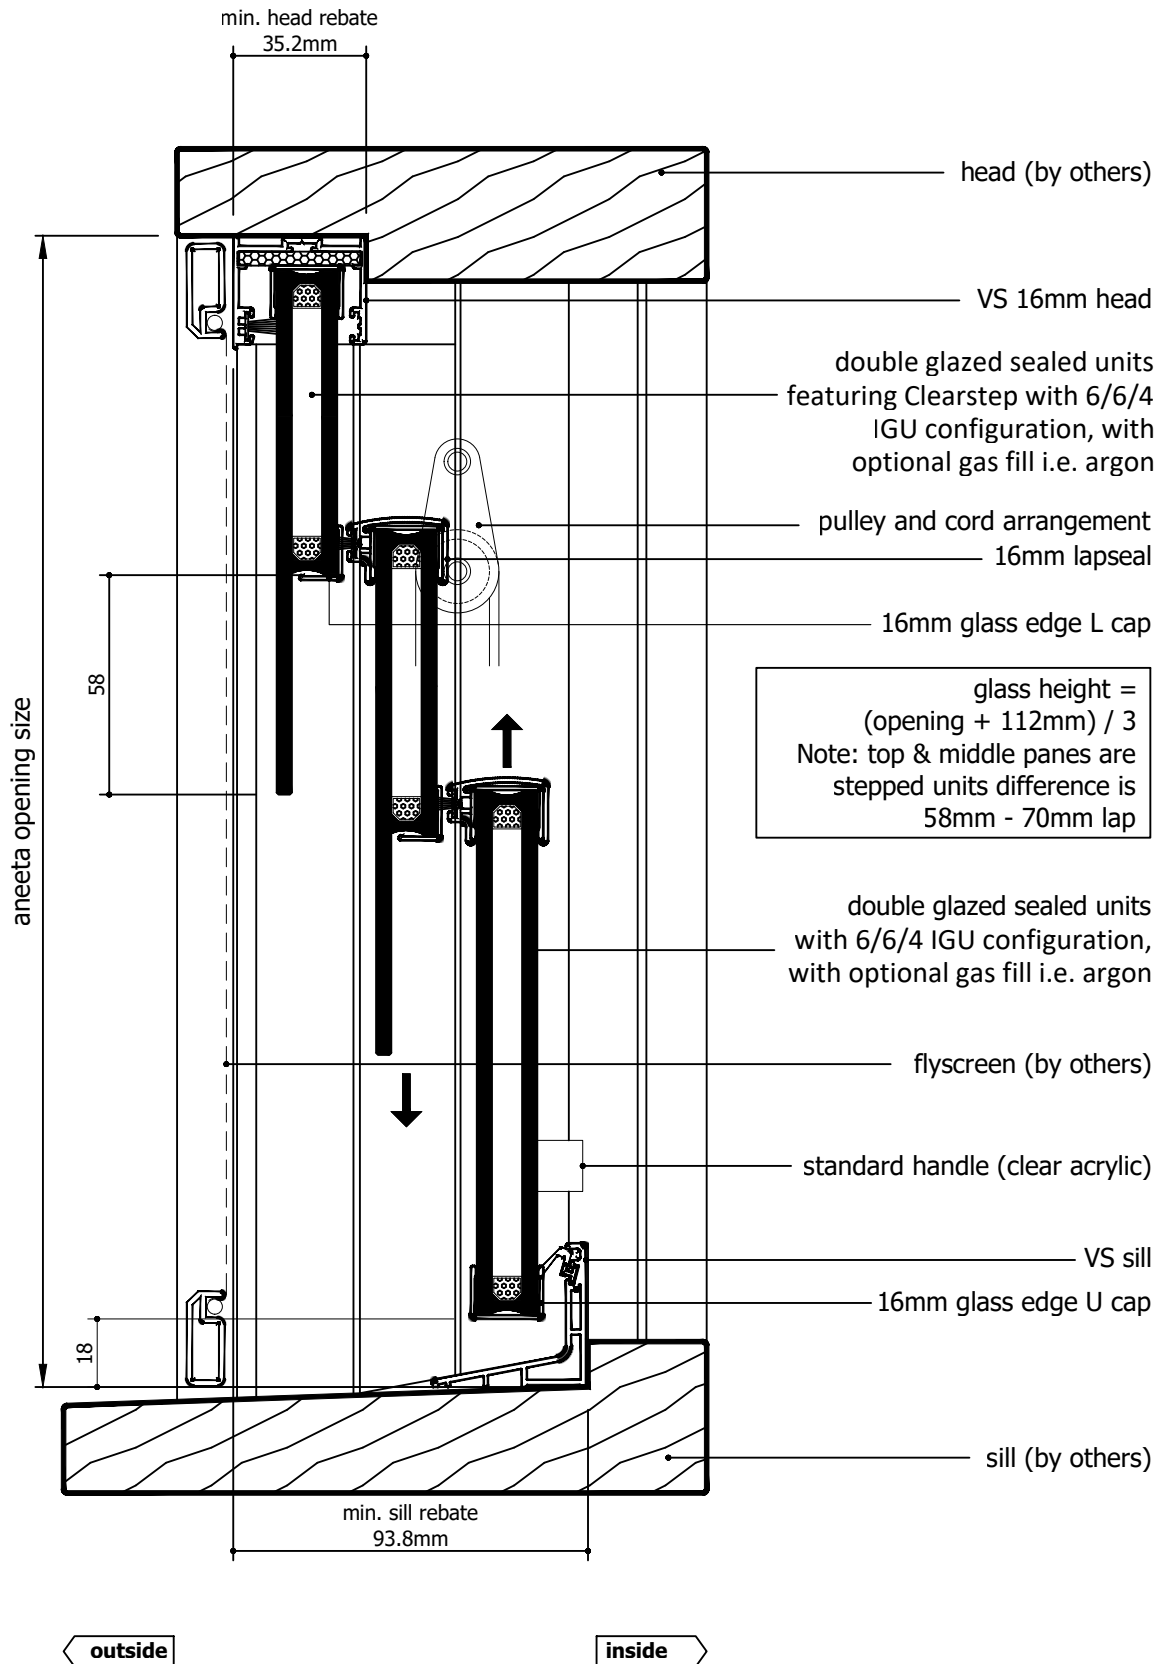

Rev	Description	Approved By	Date
D	Description for 16mm IGU units makeup updated	DF	06/01/2026
C	Add description of Clearstep IGU makeup. Delete P008 and replace with P229 - VS Sill	DF	25/8/2025
B	VS 300Pa/800Pa sill adaptor changed to VS Sill/VS HP Sill	DF	Sep2024
A	Original Issue	SE	Jun2024

Proprietary and confidential The information contained in this drawing is the sole property of Aneeta Australia. Any reproduction in part or as a whole, without the written permission of Aneeta Australia is prohibited.	Title: 3 pane 16mm double glazed CLEARSTEP sashless double hung in timber frames FSS with aluminium covers outside, timber covers inside, and VS sill vertical section A-A		
	Drwn: SE	Chk: -	Date: Jun2024



949 Stud Road, Rowville VIC 3178, ABN 80 062 883 729

Material:	in Timber frames
Finish:	-
Die/Part:	-
Dwg No:	VS 3P16C FSS T



Sheet 10 of 19

Revision: D

M:\Documentation\Website Downloads\3. Timber Frames\1. Vertical\1. Double Hung\VS 3P16C FSS T (D) - 3 pane 16mm double glazed CLEARSTEP sashless double hung in timber frames FSS.dwg



IF IN DOUBT ASK - DO NOT SCALE DRAWING

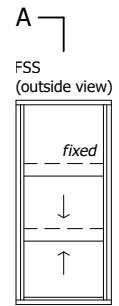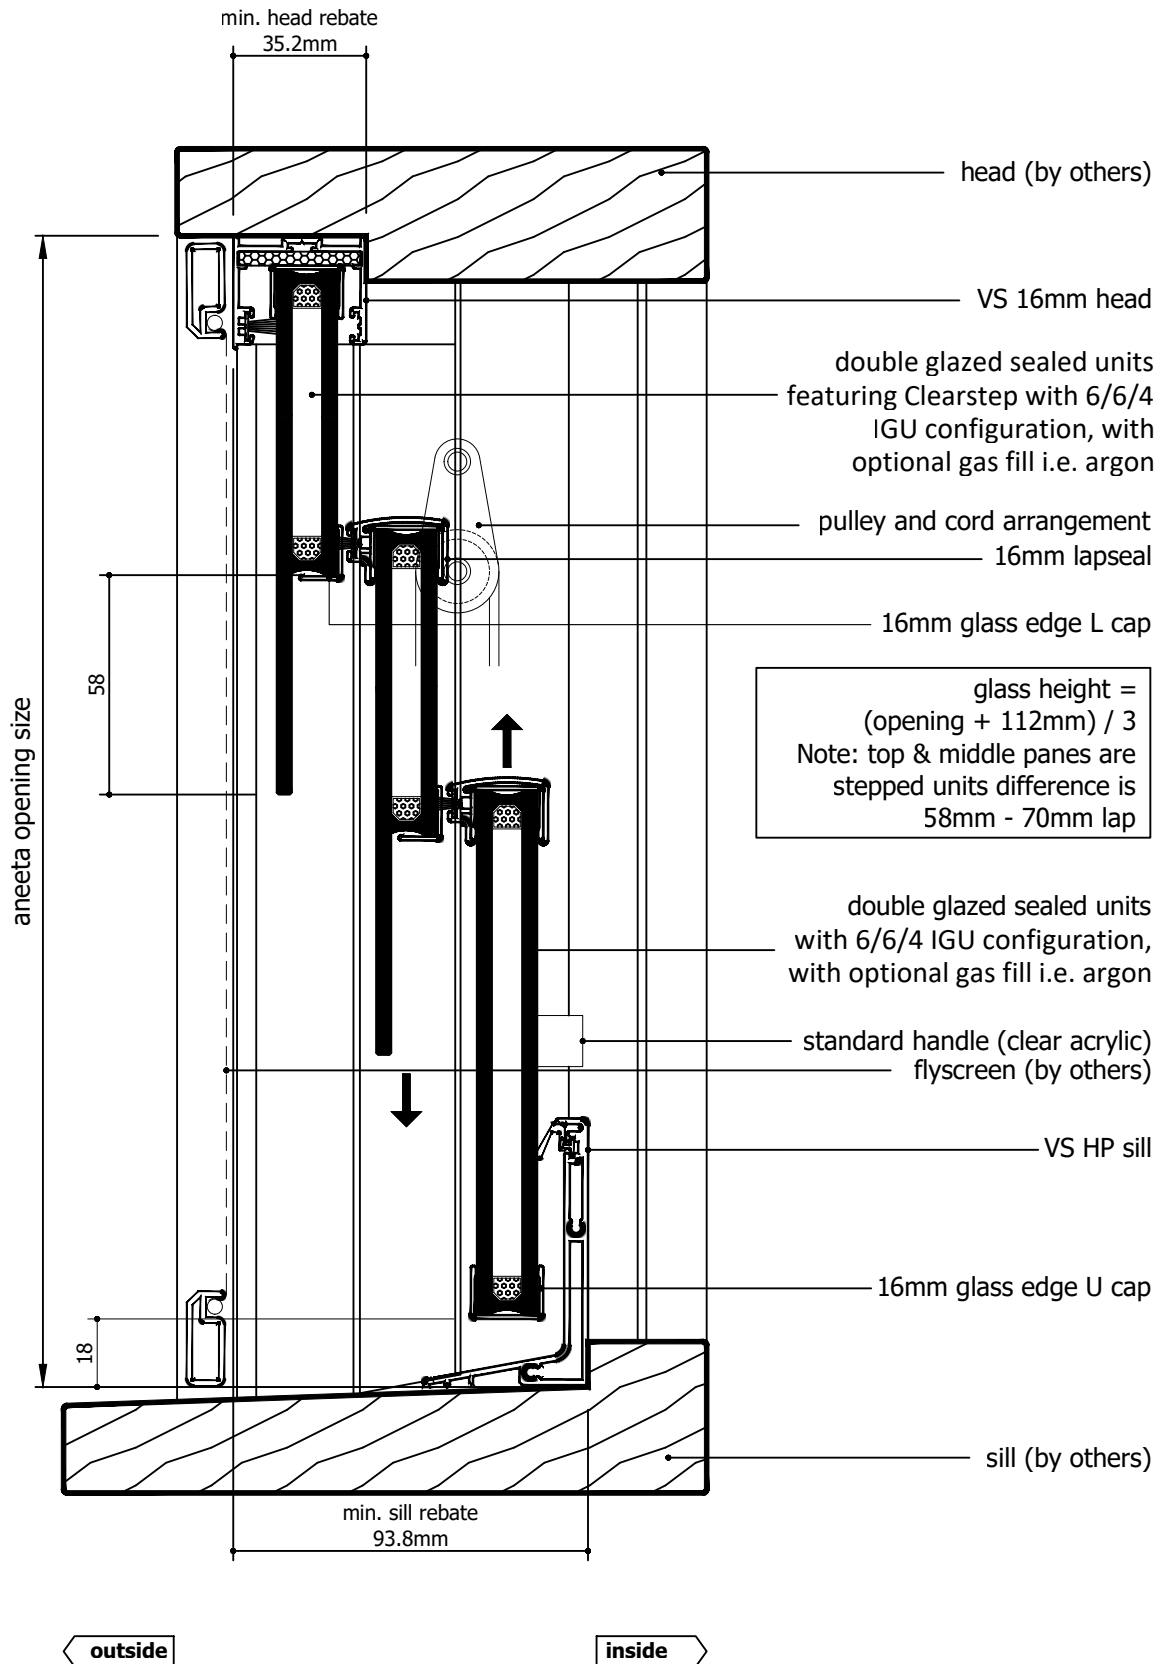

Rev	Description	Approved By	Date
D	Description for 16mm IGU units makeup updated	DF	06/01/2026
C	Add description of Clearstep IGU makeup. Delete P008 and replace with P229 - VS Sill	DF	25/8/2025
B	VS 300Pa/800Pa sill adaptor changed to VS Sill/VS HP Sill	DF	Sep2024
A	Original Issue	SE	Jun2024

Proprietary and confidential

The information contained in this drawing is the sole property of Aneeta Australia. Any reproduction in part or as a whole, without the written permission of Aneeta Australia is prohibited.

Title:
3 pane 16mm double glazed CLEARSTEP sashless double hung in timber frames FSS inside, and VS HP sill vertical section A-A





949 Stud Road, Rowville VIC 3178, ABN 80 062 883 729

Material:	in Timber frames
Finish:	-
Die/Part:	-
Dwg No:	VS 3P16C FSS T


Drwn: SE Chk: - Date: Jun2024 Scale: 1:2@A4 Sheet 11 of 19 Revision: D



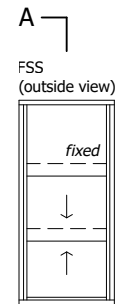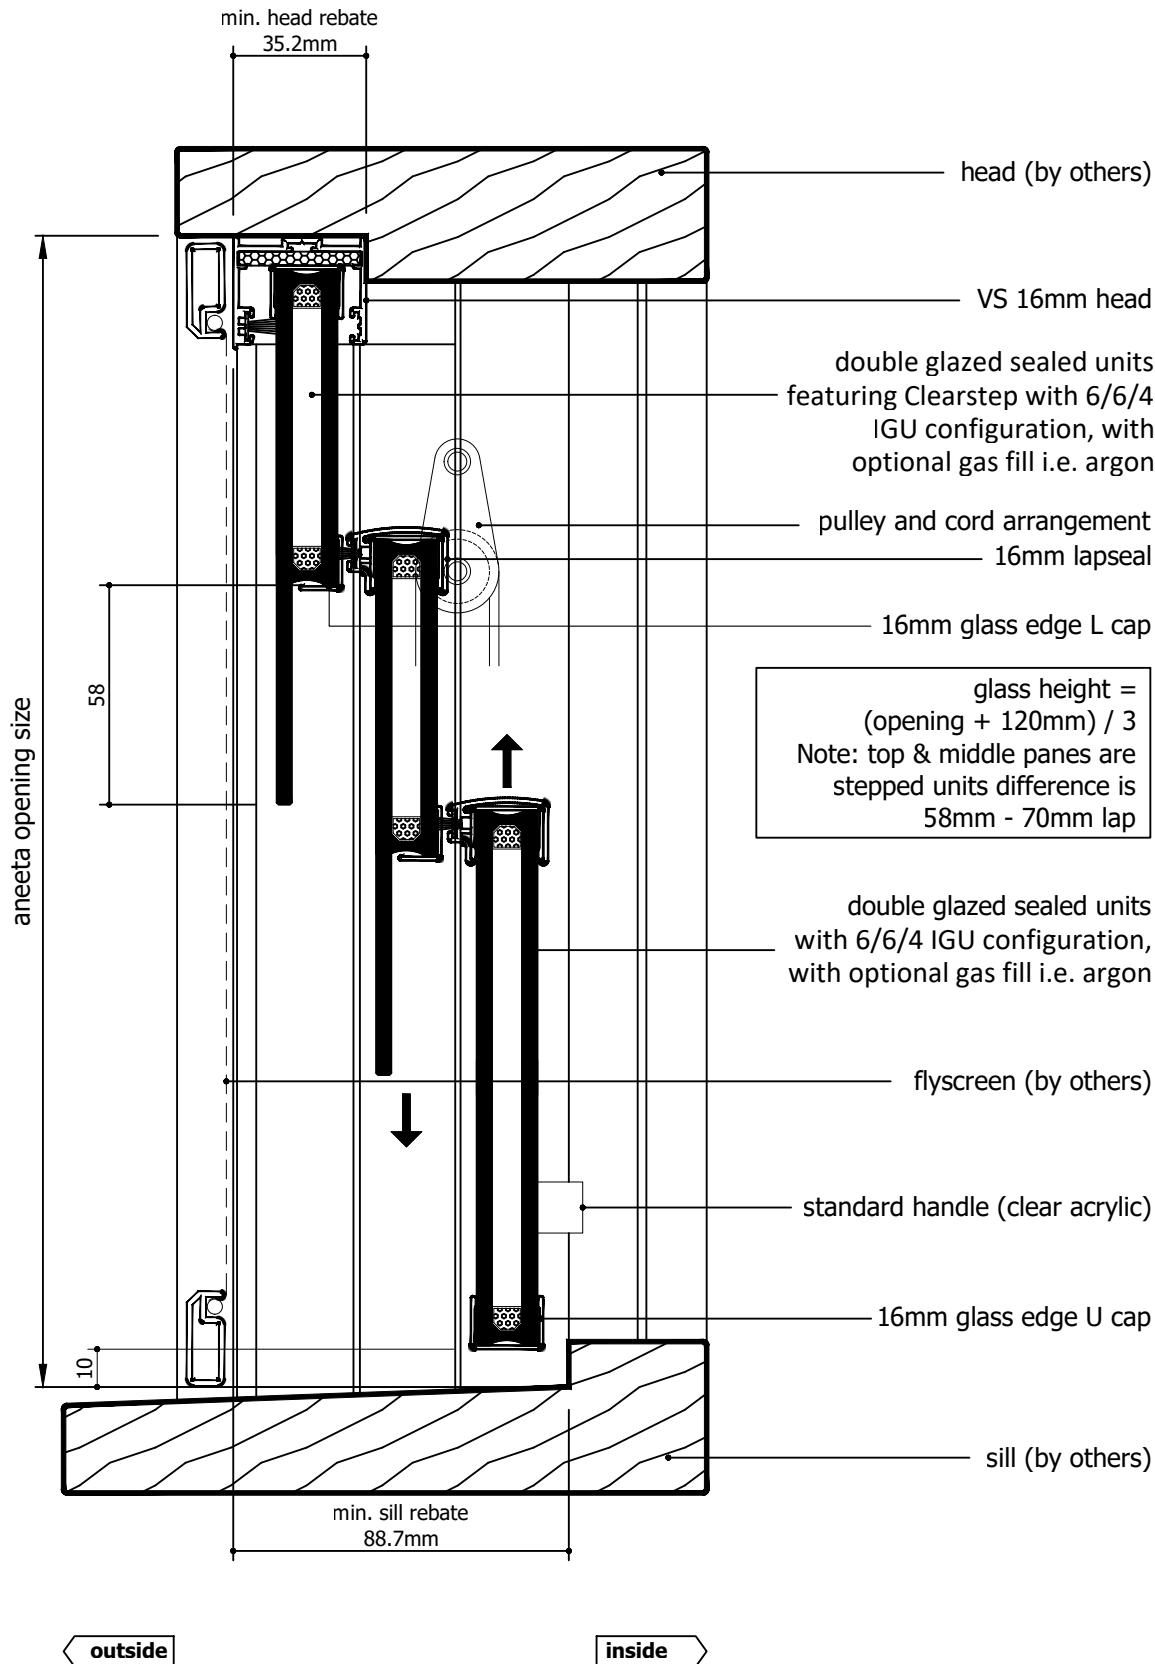

glass height =
 $(\text{opening} + 120\text{mm}) / 3$
 Note: top & middle panes are stepped units difference is 58mm - 70mm lap

Rev	Description	Approved By	Date
D	Description for 16mm IGU units makeup updated	DF	06/01/2026
C	Add description of Clearstep IGU makeup. Delete P008 and replace with P229 - VS Sill	DF	25/8/2025
B	VS 300Pa/800Pa sill adaptor changed to VS Sill/VS HP Sill	DF	Sep2024
A	Original Issue	SE	Jun2024

<div>Proprietary and confidential</div> <div>The information contained in this drawing is the sole property of Aneeta Australia. Any reproduction in part or as a whole, without the written permission of Aneeta Australia is prohibited.</div>	Title: 3 pane 16mm double glazed CLEARSTEP sashless double hung in timber frames FSS with aluminium covers outside, timber covers inside, and no sill adaptor vertical section A-A				<div></div> <div>949 Stud Road, Rowville VIC 3178, ABN 80 062 883 729</div>	Material: in Timber frames	
						Finish: -	
						Die/Part: -	
						Dwg No: VS 3P16C FSS T	
Drwn: SE	Chk: -	Date: Jun2024	Scale: 1:2@A4	Sheet 12 of 19	Revision: D		

M:\Documentation\Website Downloads\3. Timber Frames\1. Double Hung\VS 3P16C FSS T (D) - 3 pane 16mm double glazed CLEARSTEP sashless double hung in timber frames FSS.dwg



IF IN DOUBT ASK - DO NOT SCALE DRAWING

glass width = opening - 40mm

aneeta opening size

flyscreen (optional by others)

16mm combination tee

top pane

bottom pane

timber cover

16mm multipane tee

lock

jamb (by others)

107.7

FSS
(outside view)

B


B

outside

inside



Rev	Description	Approved By	Date
D	Description for 16mm IGU units makeup updated	DF	06/01/2026
C	Add description of Clearstep IGU makeup. Delete P008 and replace with P229 - VS Sill	DF	25/8/2025
B	VS 300Pa/800Pa sill adaptor changed to VS Sill/VS HP Sill	DF	Sep2024
A	Original Issue	SE	Jun2024

Proprietary and confidential The information contained in this drawing is the sole property of Aneeta Australia. Any reproduction in part or as a whole, without the written permission of Aneeta Australia is prohibited.	Title: 3 pane 16mm double glazed CLEARSTEP sashless double hung in timber frames FSS with aluminium covers outside, timber covers inside horizontal section B-B		
	Drwn: SE	Chk: -	Date: Jun2024

 949 Stud Road, Rowville VIC 3178, ABN 80 062 883 729	
Sheet 13 of 19	Revision: D


Material:	in Timber frames
Finish:	-
Die/Part:	-
Dwg No:	VS 3P16C FSS T

M:\Documentation\Website Downloads\3. Timber Frames\1. Vertical\1. Double Hung\VS 3P16C FSS T (D) - 3 pane 16mm double glazed CLEARSTEP sashless double hung in timber frames FSS.dwg

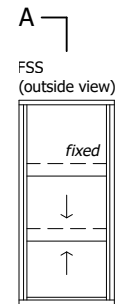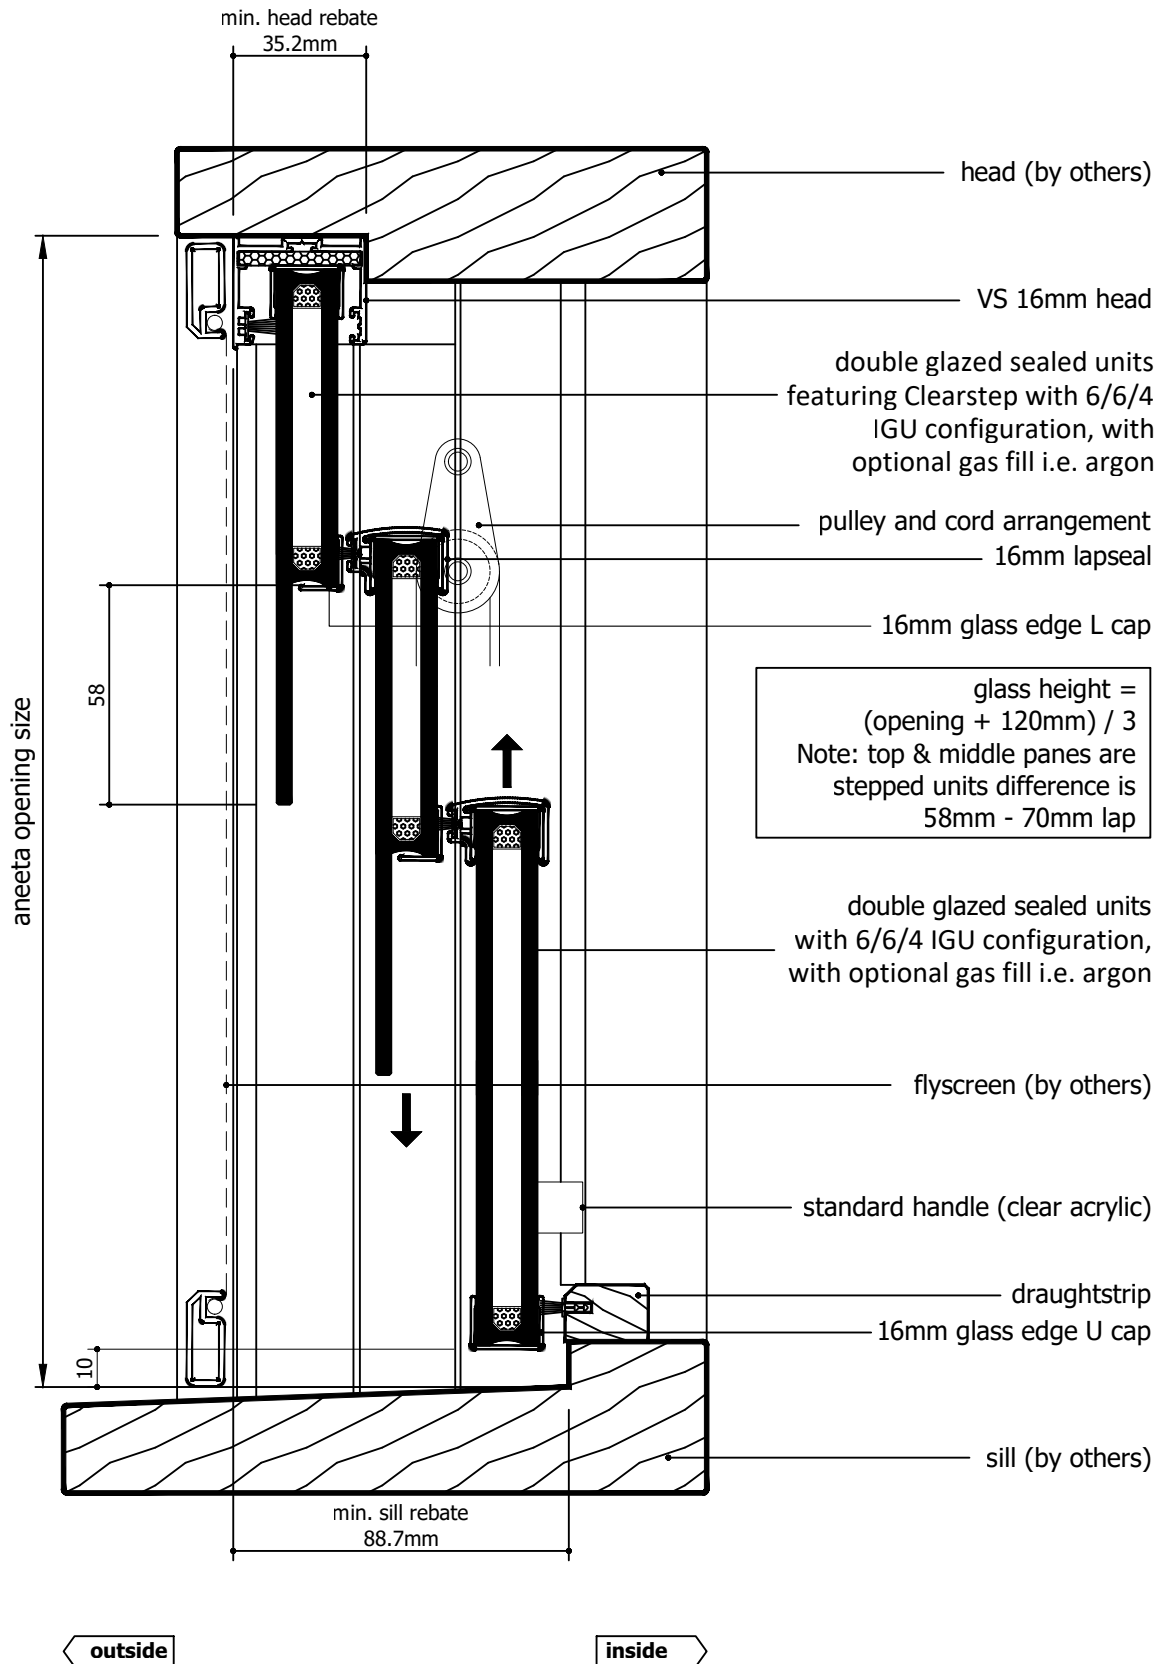

glass height =
 $(\text{opening} + 120\text{mm}) / 3$
 Note: top & middle panes are stepped units difference is 58mm - 70mm lap



Rev	Description	Approved By	Date
D	Description for 16mm IGU units makeup updated	DF	06/01/2026
C	Add description of Clearstep IGU makeup. Delete P008 and replace with P229 - VS Sill	DF	25/8/2025
B	VS 300Pa/800Pa sill adaptor changed to VS Sill/VS HP Sill	DF	Sep2024
A	Original Issue	SE	Jun2024

<p>Proprietary and confidential</p> <p>The information contained in this drawing is the sole property of Aneeta Australia. Any reproduction in part or as a whole, without the written permission of Aneeta Australia is prohibited.</p>	Title: 3 pane 16mm double glazed CLEARSTEP sashless double hung in timber frames FSS with aluminium covers, and draughtstrips at sill vertical section A-A				 949 Stud Road, Rowville VIC 3178, ABN 80 062 883 729	Material: in Timber frames
						Finish: -
						Die/Part: -
						Dwg No: VS 3P16C FSS T
Drwn: SE	Chk: -	Date: Jun2024	Scale: 1:2@A4	Sheet 14 of 19	Revision: D	

M:\Documentation\Website Downloads\3. Timber Frames\1. Double Hung\VS 3P16C FSS T (D) - 3 pane 16mm double glazed CLEARSTEP sashless double hung in timber frames FSS.dwg




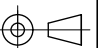
IF IN DOUBT ASK - DO NOT SCALE DRAWING

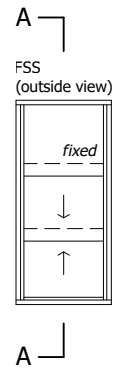
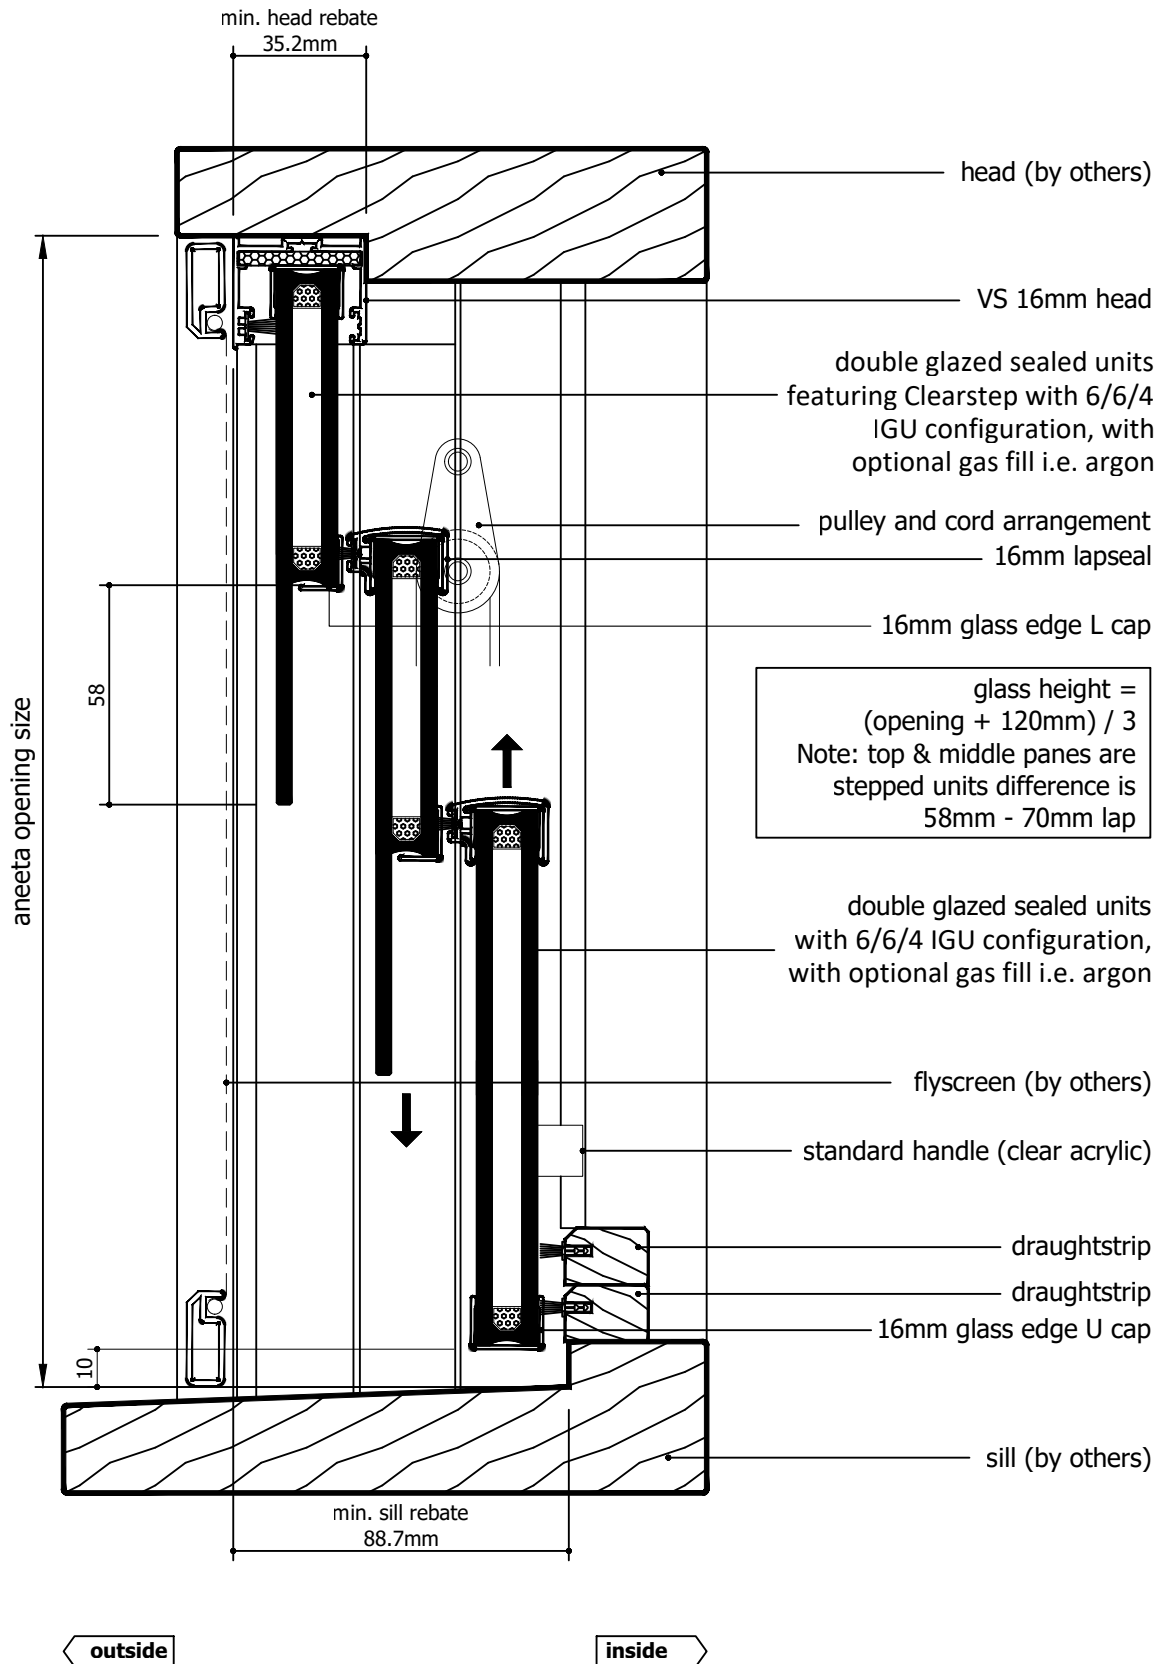


glass height =
 $(\text{opening} + 120\text{mm}) / 3$
 Note: top & middle panes are stepped units difference is 58mm - 70mm lap

Rev	Description	Approved By	Date
D	Description for 16mm IGU units makeup updated	DF	06/01/2026
C	Add description of Clearstep IGU makeup. Delete P008 and replace with P229 - VS Sill	DF	25/8/2025
B	VS 300Pa/800Pa sill adaptor changed to VS Sill/VS HP Sill	DF	Sep2024
A	Original Issue	SE	Jun2024


<div>Proprietary and confidential</div> <div>The information contained in this drawing is the sole property of Aneeta Australia. Any reproduction in part or as a whole, without the written permission of Aneeta Australia is prohibited.</div>	Title: 3 pane 16mm double glazed CLEARSTEP sashless double hung in timber frames FSS with aluminium covers, and 2 x draughtstrips at sill vertical section A-A				<div></div> <div>949 Stud Road, Rowville VIC 3178, ABN 80 062 883 729</div>	Material: in Timber frames	
						Finish: -	
						Die/Part: -	
						Dwg No: VS 3P16C FSS T	
Drwn: SE	Chk: -	Date: Jun2024	Scale: 1:2@A4	Sheet 15 of 19	Revision: D		



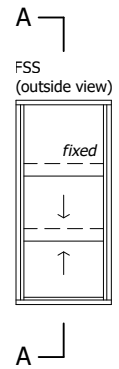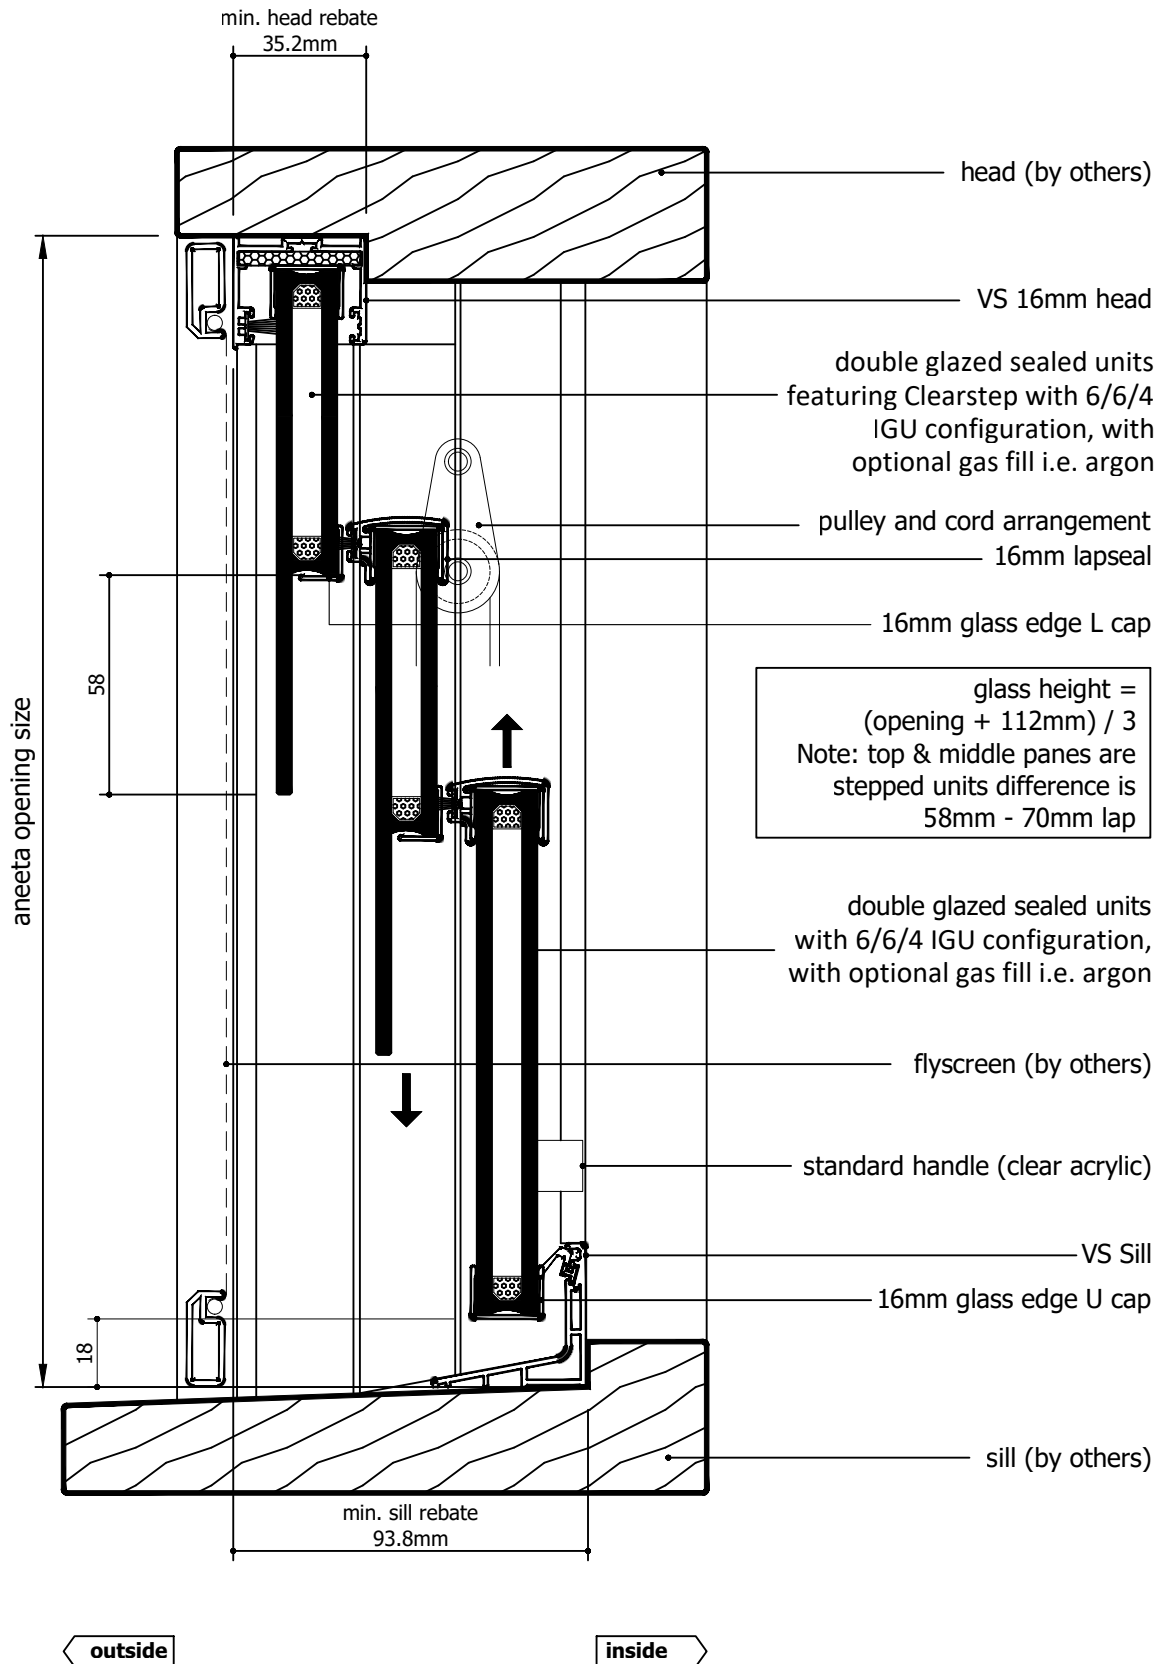


Rev	Description	Approved By	Date
D	Description for 16mm IGU units makeup updated	DF	06/01/2026
C	Add description of Clearstep IGU makeup. Delete P008 and replace with P229 - VS Sill	DF	25/8/2025
B	VS 300Pa/800Pa sill adaptor changed to VS Sill/VS HP Sill	DF	Sep2024
A	Original Issue	SE	Jun2024

Proprietary and confidential The information contained in this drawing is the sole property of Aneeta Australia. Any reproduction in part or as a whole, without the written permission of Aneeta Australia is prohibited.	Title: 3 pane 16mm double glazed CLEARSTEP sashless double hung in timber frames FSS with aluminium covers, and VS sill vertical section A-A		
	Drwn: SE	Chk: -	Date: Jun2024



 949 Stud Road, Rowville VIC 3178, ABN 80 062 883 729	
Sheet 16 of 19	Revision: D

Material:	in Timber frames
Finish:	-
Die/Part:	-
Dwg No:	VS 3P16C FSS T

M:\Documentation\Website Downloads\3. Timber Frames\1. Vertical\1. Double Hung\VS 3P16C FSS T (D) - 3 pane 16mm double glazed CLEARSTEP sashless double hung in timber frames FSS.dwg

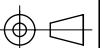

IF IN DOUBT ASK - DO NOT SCALE DRAWING

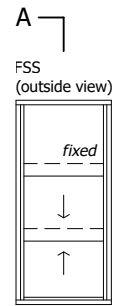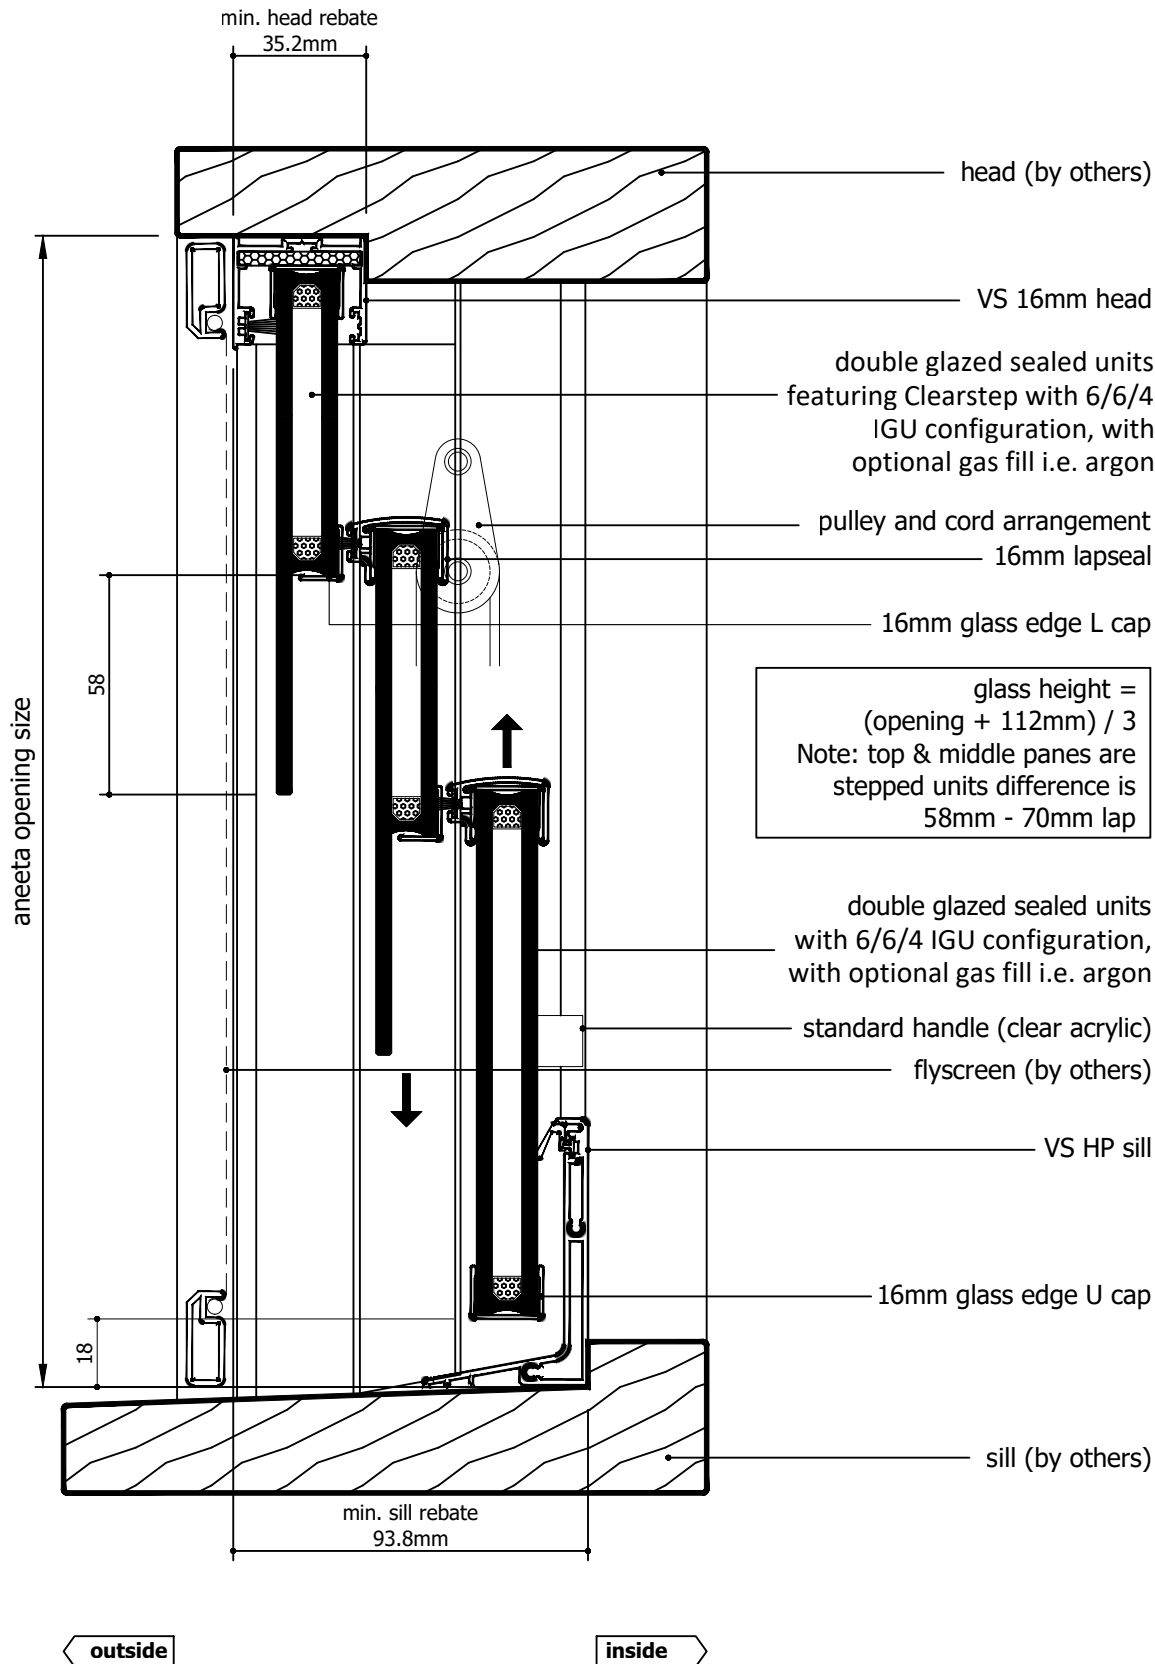

Rev	Description	Approved By	Date
D	Description for 16mm IGU units makeup updated	DF	06/01/2026
C	Add description of Clearstep IGU makeup. Delete P008 and replace with P229 - VS Sill	DF	25/8/2025
B	VS 300Pa/800Pa sill adaptor changed to VS Sill/VS HP Sill	DF	Sep2024
A	Original Issue	SE	Jun2024

Proprietary and confidential The information contained in this drawing is the sole property of Aneeta Australia. Any reproduction in part or as a whole, without the written permission of Aneeta Australia is prohibited.	Title: 3 pane 16mm double glazed CLEARSTEP sashless double hung in timber frames FSS with aluminium covers, and VS HP sill vertical section A-A			
	Drwn: SE	Chk: -	Date: Jun2024	Scale: 1:2@A4






949 Stud Road, Rowville VIC 3178, ABN 80 062 883 729

Material:	in Timber frames
Finish:	-
Die/Part:	-
Dwg No:	VS 3P16C FSS T

IF IN DOUBT ASK - DO NOT SCALE DRAWING


M:\Documentation\Website Downloads\3. Timber Frames\1. Double Hung\VS 3P16C FSS T (D) - 3 pane 16mm double glazed CLEARSTEP sashless double hung in timber frames FSS.dwg

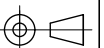

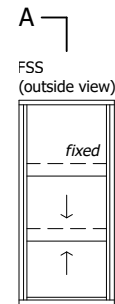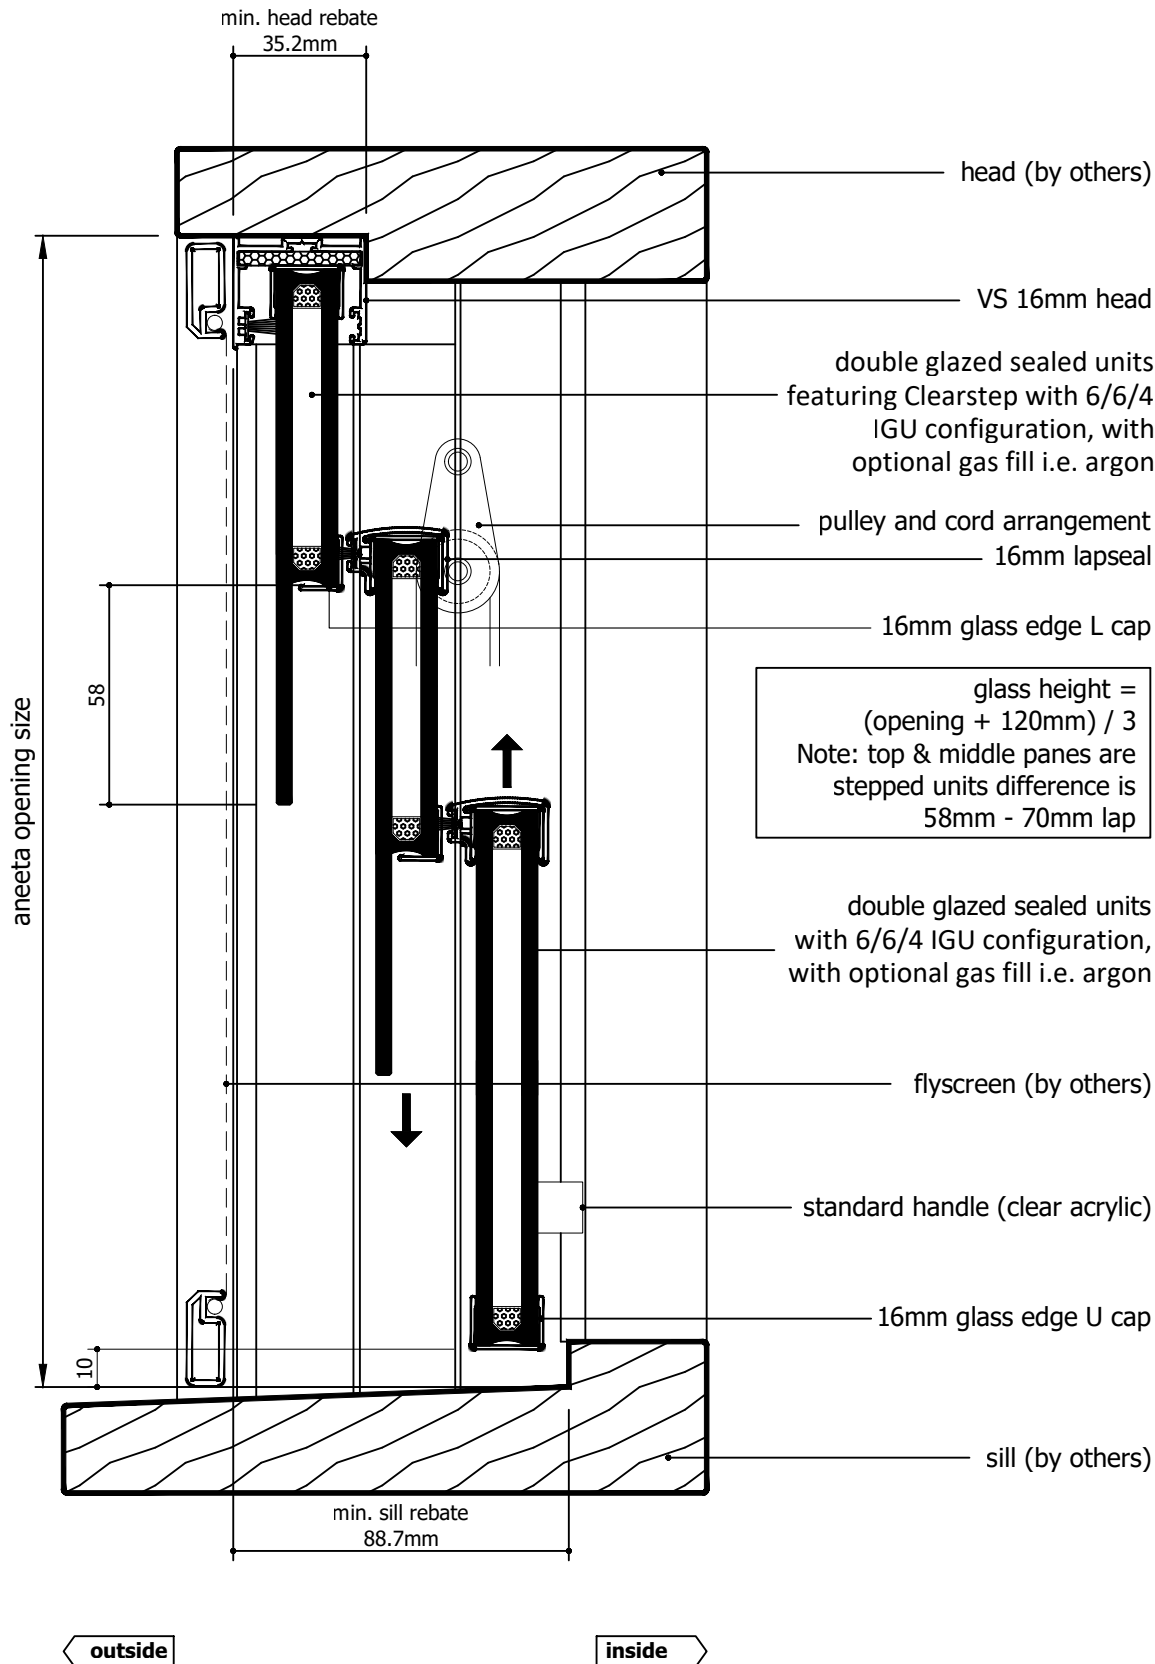

glass height =
 $(\text{opening} + 120\text{mm}) / 3$
 Note: top & middle panes are stepped units difference is 58mm - 70mm lap

Rev	Description	Approved By	Date
D	Description for 16mm IGU units makeup updated	DF	06/01/2026
C	Add description of Clearstep IGU makeup. Delete P008 and replace with P229 - VS Sill	DF	25/8/2025
B	VS 300Pa/800Pa sill adaptor changed to VS Sill/VS HP Sill	DF	Sep2024
A	Original Issue	SE	Jun2024
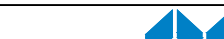
<p>Proprietary and confidential</p> <p>The information contained in this drawing is the sole property of Aneeta Australia. Any reproduction in part or as a whole, without the written permission of Aneeta Australia is prohibited.</p>	Title: 3 pane 16mm double glazed CLEARSTEP sashless double hung in timber frames FSS with aluminium covers, and no sill adaptor vertical section A-A				 949 Stud Road, Rowville VIC 3178, ABN 80 062 883 729	Material: in Timber frames
						Finish: -
						Die/Part: -
						Dwg No: VS 3P16C FSS T
Drwn: SE	Chk: -	Date: Jun2024	Scale: 1:2@A4	Sheet 18 of 19	Revision: D	



glass width = opening - 40mm

aneeta opening size

flyscreen (optional by others)

16mm combination tee

top pane

bottom pane


aluminium cover

16mm multipane tee

lock

jamb (by others)


92.1

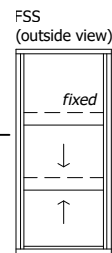

outside

inside

Rev	Description	Approved By	Date
D	Description for 16mm IGU units makeup updated	DF	06/01/2026
C	Add description of Clearstep IGU makeup. Delete P008 and replace with P229 - VS Sill	DF	25/8/2025
B	VS 300Pa/800Pa sill adaptor changed to VS Sill/VS HP Sill	DF	Sep2024
A	Original Issue	SE	Jun2024

<div>Proprietary and confidential</div> <div>The information contained in this drawing is the sole property of Aneeta Australia. Any reproduction in part or as a whole, without the written permission of Aneeta Australia is prohibited.</div>	Title: 3 pane 16mm double glazed CLEARSTEP sashless double hung in timber frames FSS with aluminium covers,				<div> 949 Stud Road, Rowville VIC 3178, ABN 80 062 883 729</div>		Material: in Timber frames
	horizontal section B-B						Finish: -
	Drwn: SE						Die/Part: -
	Date: Jun2024						Dwg No: VS 3P16C FSS T
	Scale: 1:1@A4						Revision: D

M:\Documentation\Website Downloads\3. Timber Frames\1. Vertical\1. Double Hung\VS 3P16C FSS T (D) - 3 pane 16mm double glazed CLEARSTEP sashless double hung in timber frames FSS.dwg