


Table of Contents



| Page | View | Cover Type | Sill Type |
|------|--------------------|--|------------------|
| 2 | Vertical Section | Timber covers | Draughtstrip |
| 3 | Vertical Section | Timber covers | Draughtstrip x 2 |
| 4 | Vertical Section | Timber covers | VS Sill |
| 5 | Vertical Section | Timber covers | VS HP Sill |
| 6 | Vertical Section | Timber covers | None |
| 7 | Horizontal Section | Timber covers | - |
| 8 | Vertical Section | Aluminium covers outside, timber covers inside | Draughtstrip |
| 9 | Vertical Section | Aluminium covers outside, timber covers inside | Draughtstrip x 2 |
| 10 | Vertical Section | Aluminium covers outside, timber covers inside | VS Sill |
| 11 | Vertical Section | Aluminium covers outside, timber covers inside | VS HP Sill |
| 12 | Vertical Section | Aluminium covers outside, timber covers inside | None |
| 13 | Horizontal Section | Aluminium covers outside, timber covers inside | - |
| 14 | Vertical Section | Aluminium covers | Draughtstrip |
| 15 | Vertical Section | Aluminium covers | Draughtstrip x 2 |
| 16 | Vertical Section | Aluminium covers | VS Sill |
| 17 | Vertical Section | Aluminium covers | VS HP Sill |
| 18 | Vertical Section | Aluminium covers | None |
| 19 | Horizontal Section | Aluminium covers | - |

| Rev | Description | Approved By | Date |
|-----|---|-------------|------------|
| H | Description for 16mm IGU units makeup updated | DF | 07/01/2024 |
| G | Add description of Clearstep IGU makeup. Delete P008 and replace with P229 - VS Sill | DF | 25/8/2025 |
| F | VS 300Pa/800Pa sill adaptor changed to VS Sill/VS HP Sill | DF | Oct2024 |
| E | Update layout, add various sill options | SE | Jun2024 |
| D | Update lock and extension pin | SE | Dec2020 |
| C | Update sill and lock | RL | Jun2013 |


| | | | | | | | |
|--|---|---------------|--------|---------------|--|--|----------------------------|
| <p>Proprietary and confidential</p> <p>The information contained in this drawing is the sole property of Aneeta Australia. Any reproduction in part or as a whole, without the written permission of Aneeta Australia is prohibited.</p> | <p>Title: 3 pane 16mm double glazed CLEARSTEP sashless double hung in timber frames SSF</p> | | | |  <p>949 Stud Road, Rowville VIC 3178, ABN 80 062 883 729</p> | | Material: in Timber frames |
| | | | | | | | Finish: - |
| | | | | | | | Die/Part: - |
| | | | | | | | Dwg No: VS 3P16C SSF T |
| Drwn: UF | Chk: - | Date: Jan2010 | Scale: | Sheet 1 of 19 | Revision: H | | |



IF IN DOUBT ASK - DO NOT SCALE DRAWING

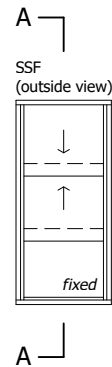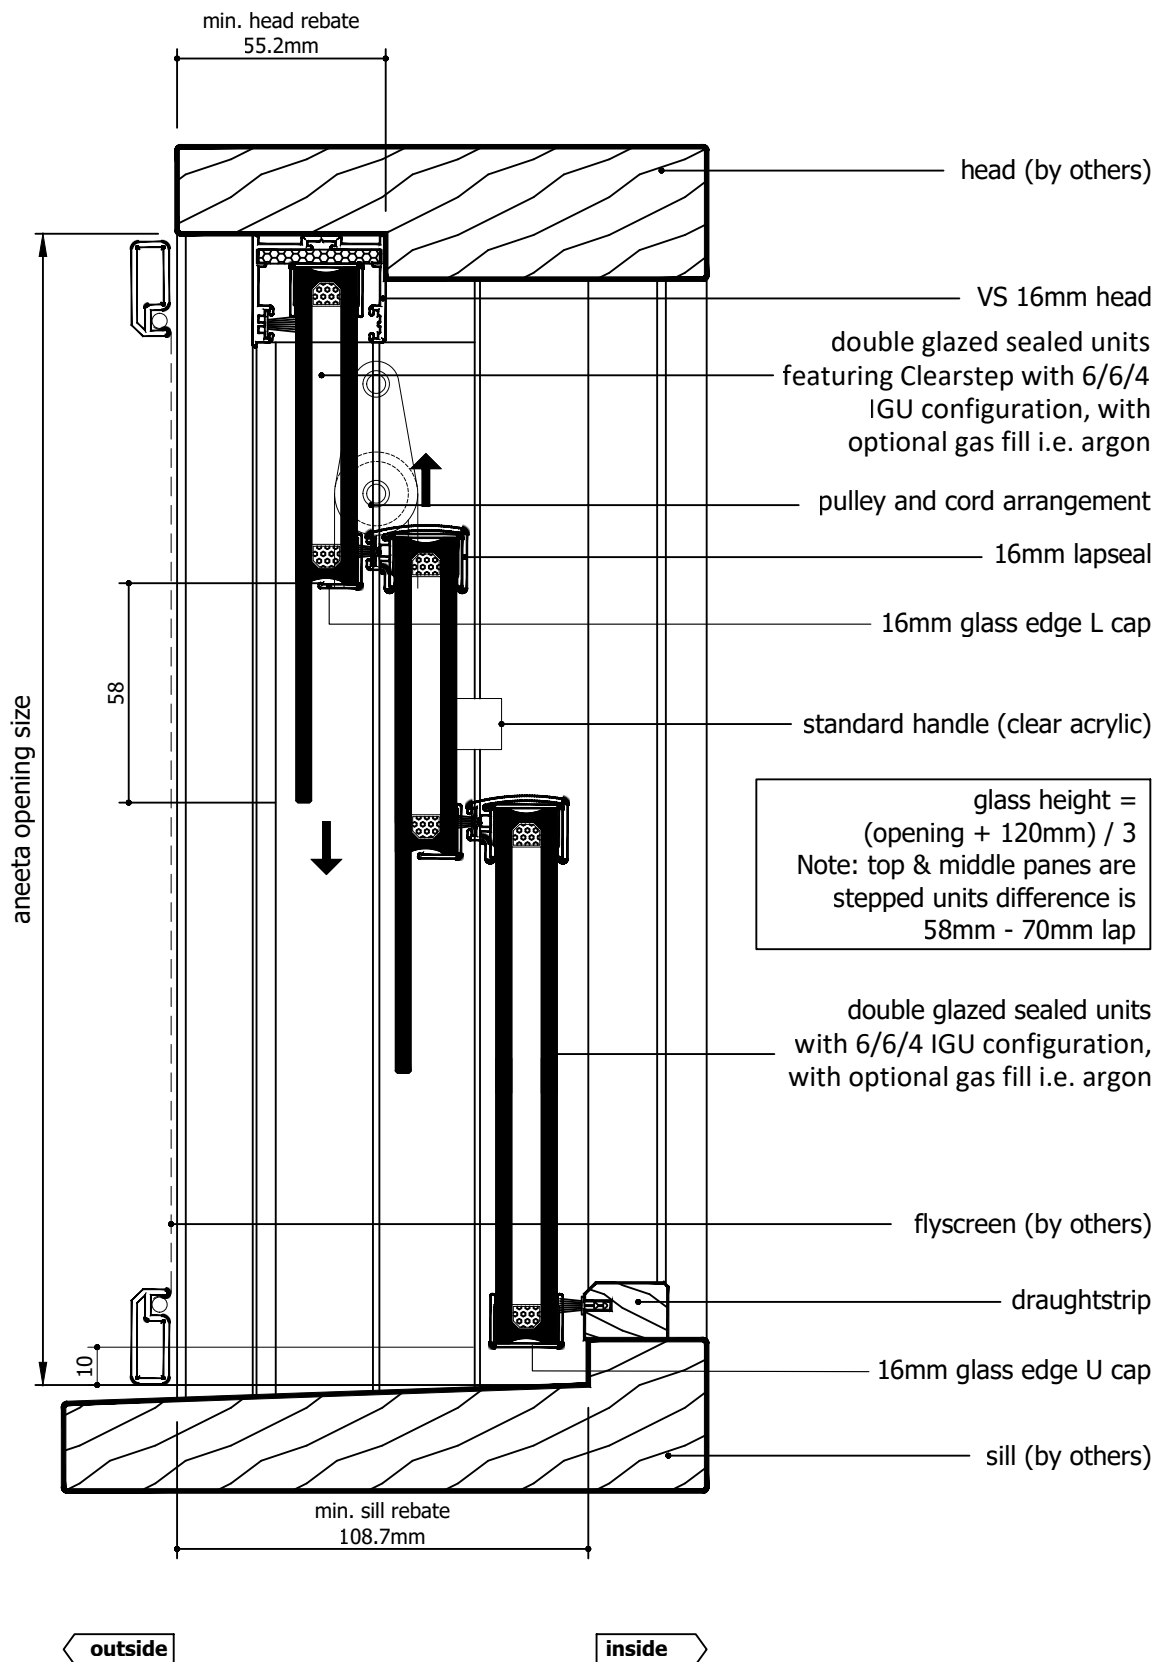



| Rev | Description | Approved By | Date |
|-----|---|-------------|------------|
| H | Description for 16mm IGU units makeup updated | DF | 07/01/2024 |
| G | Add description of Clearstep IGU makeup. Delete P008 and replace with P229 - VS Sill | DF | 25/8/2023 |
| F | VS 300Pa/800Pa sill adaptor changed to VS Sill/VS HP Sill | DF | Oct2024 |
| E | Update layout, add various sill options | SE | Jun2024 |
| D | Update lock and extension pin | SE | Dec2020 |
| C | Update sill and lock | RL | Jun2013 |

| | | | | | | | |
|--|---|--|--|--|--|-------------------------------|--|
| <div>Proprietary and confidential</div> <div>The information contained in this drawing is the sole property of Aneeta Australia. Any reproduction in part or as a whole, without the written permission of Aneeta Australia is prohibited.</div> | Title: 3 pane 16mm double glazed CLEARSTEP sashless double hung in timber frames SSF with timber covers and draughtstrips at sill vertical section A-A | | | | <div> 949 Stud Road, Rowville VIC 3178, ABN 80 062 883 729</div> | Material: in Timber frames | |
| | Drwn: UF Chk: - Date: Jan2010 Scale: 1:2@A4 | | | | | Finish: - | |
| | Sheet 2 of 19 | | | | | Die/Part: - | |
| | Revision: H | | | | | Dwg No: VS 3P16C SSF T | |
| | | | | | | | |

M:\Documentation\Website Downloads\3. Timber Frames\1. Vertical\1. Double Hung\VS 3P16C SSF T (H) - 3 pane 16mm double glazed CLEARSTEP sashless double hung in timber frames SSF.dwg




IF IN DOUBT ASK - DO NOT SCALE DRAWING

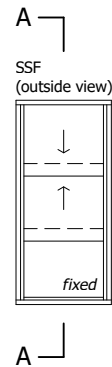
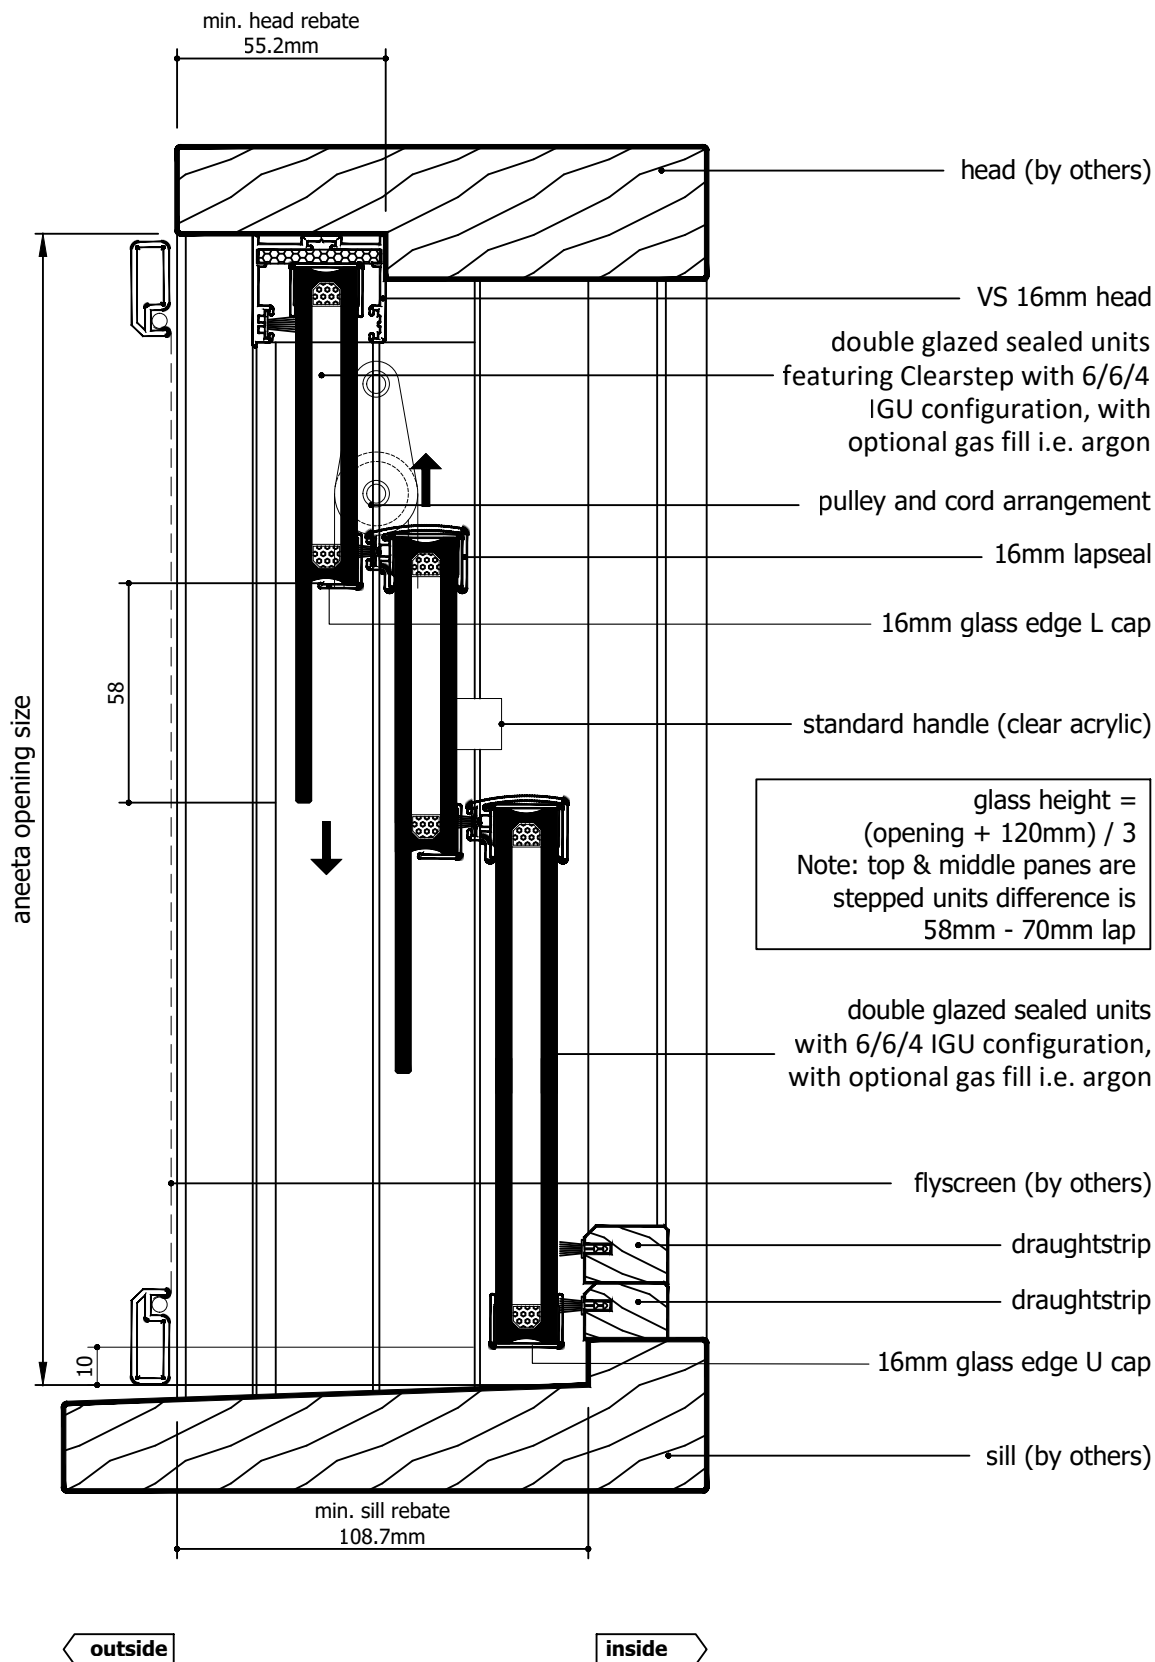


glass height =
(opening + 120mm) / 3
Note: top & middle panes are
stepped units difference is
58mm - 70mm lap


| Rev | Description | Approved By | Date |
|-----|---|-------------|------------|
| H | Description for 16mm IGU units makeup updated | DF | 07/01/2024 |
| G | Add description of Clearstep IGU makeup. Delete P008 and replace with P229 - VS Sill | DF | 25/8/2025 |
| F | VS 300Pa/800Pa sill adaptor changed to VS Sill/VS HP Sill | DF | Oct2024 |
| E | Update layout, add various sill options | SE | Jun2024 |
| D | Update lock and extension pin | SE | Dec2020 |
| C | Update sill and lock | RL | Jun2013 |

| | | | | | | | |
|--|---|--|--|--|--|----------------------------|--|
| <p>Proprietary and confidential</p> <p>The information contained in this drawing is the sole property of Aneeta Australia. Any reproduction in part or as a whole, without the written permission of Aneeta Australia is prohibited.</p> | Title: 3 pane 16mm double glazed CLEARSTEP sashless double hung in timber frames SSF with timber covers and 2 x draughtstrips at sill vertical section A-A | | | |  949 Stud Road, Rowville VIC 3178, ABN 80 062 883 729 | Material: in Timber frames | |
| | Drwn: UF | | | | | Finish: - | |
| | Chk: - | | | | | Die/Part: - | |
| | Date: Jan2010 | | | | | Dwg No: VS 3P16C SSF T | |
| | Scale: 1:2@A4 | | | | | Revision: H | |



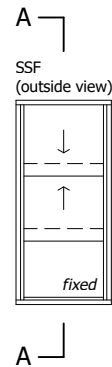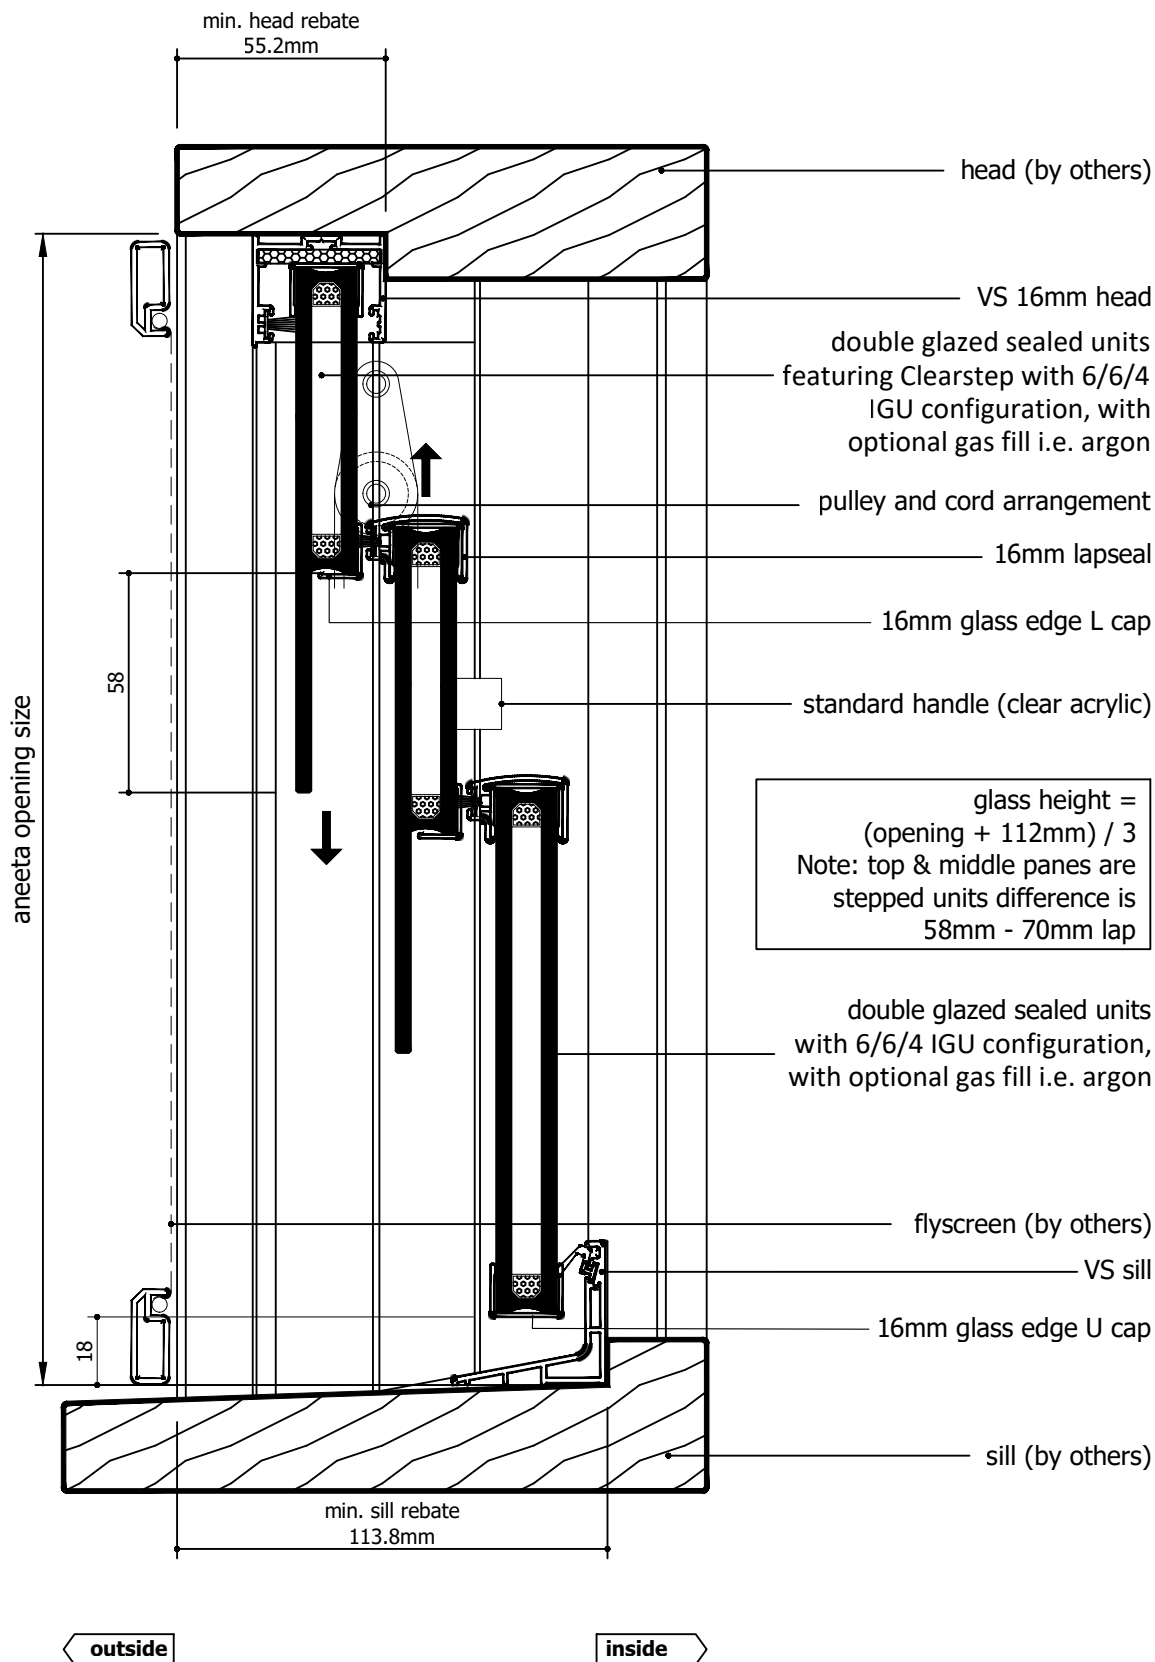



| Rev | Description | Approved By | Date |
|-----|--|-------------|------------|
| H | Description for 16mm IGU units makeup updated | DF | 07/01/2024 |
| G | Add description of Clearstep IGU makeup. Delete P008 and replace with P229 - VS Sill | DF | 25/8/2025 |
| F | VS 300Pa/800Pa sill adaptor changed to VS Sill/VS HP Sill | DF | Oct2024 |
| E | Update layout, add various sill options | SE | Jun2024 |
| D | Update lock and extension pin | SE | Dec2020 |
| C | Update sill and lock | RL | Jun2013 |

| | | | | | | | |
|--|---|---------------|---------------|---------------|--|-------------------------------|--|
| <p>Proprietary and confidential</p> <p>The information contained in this drawing is the sole property of Aneeta Australia. Any reproduction in part or as a whole, without the written permission of Aneeta Australia is prohibited.</p> | Title: 3 pane 16mm double glazed CLEARSTEP sashless double hung in timber frames SSF with timber covers and VS sill vertical section A-A | | | |  949 Stud Road, Rowville VIC 3178, ABN 80 062 883 729 | Material: in Timber frames | |
| | | | | | | Finish: - | |
| | | | | | | Die/Part: - | |
| | | | | | | Dwg No: VS 3P16C SSF T | |
| | | | | | | | |
| Drwn: UF | Chk: - | Date: Jan2010 | Scale: 1:2@A4 | Sheet 4 of 19 | Revision: H | | |

M:\Documentation\Website Downloads\3. Timber Frames\1. Vertical\1. Double Hung\VS 3P16C SSF T (H) - 3 pane 16mm double glazed CLEARSTEP sashless double hung in timber frames SSF.dwg



IF IN DOUBT ASK - DO NOT SCALE DRAWING

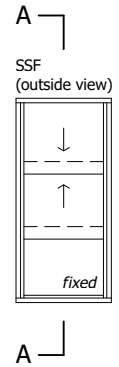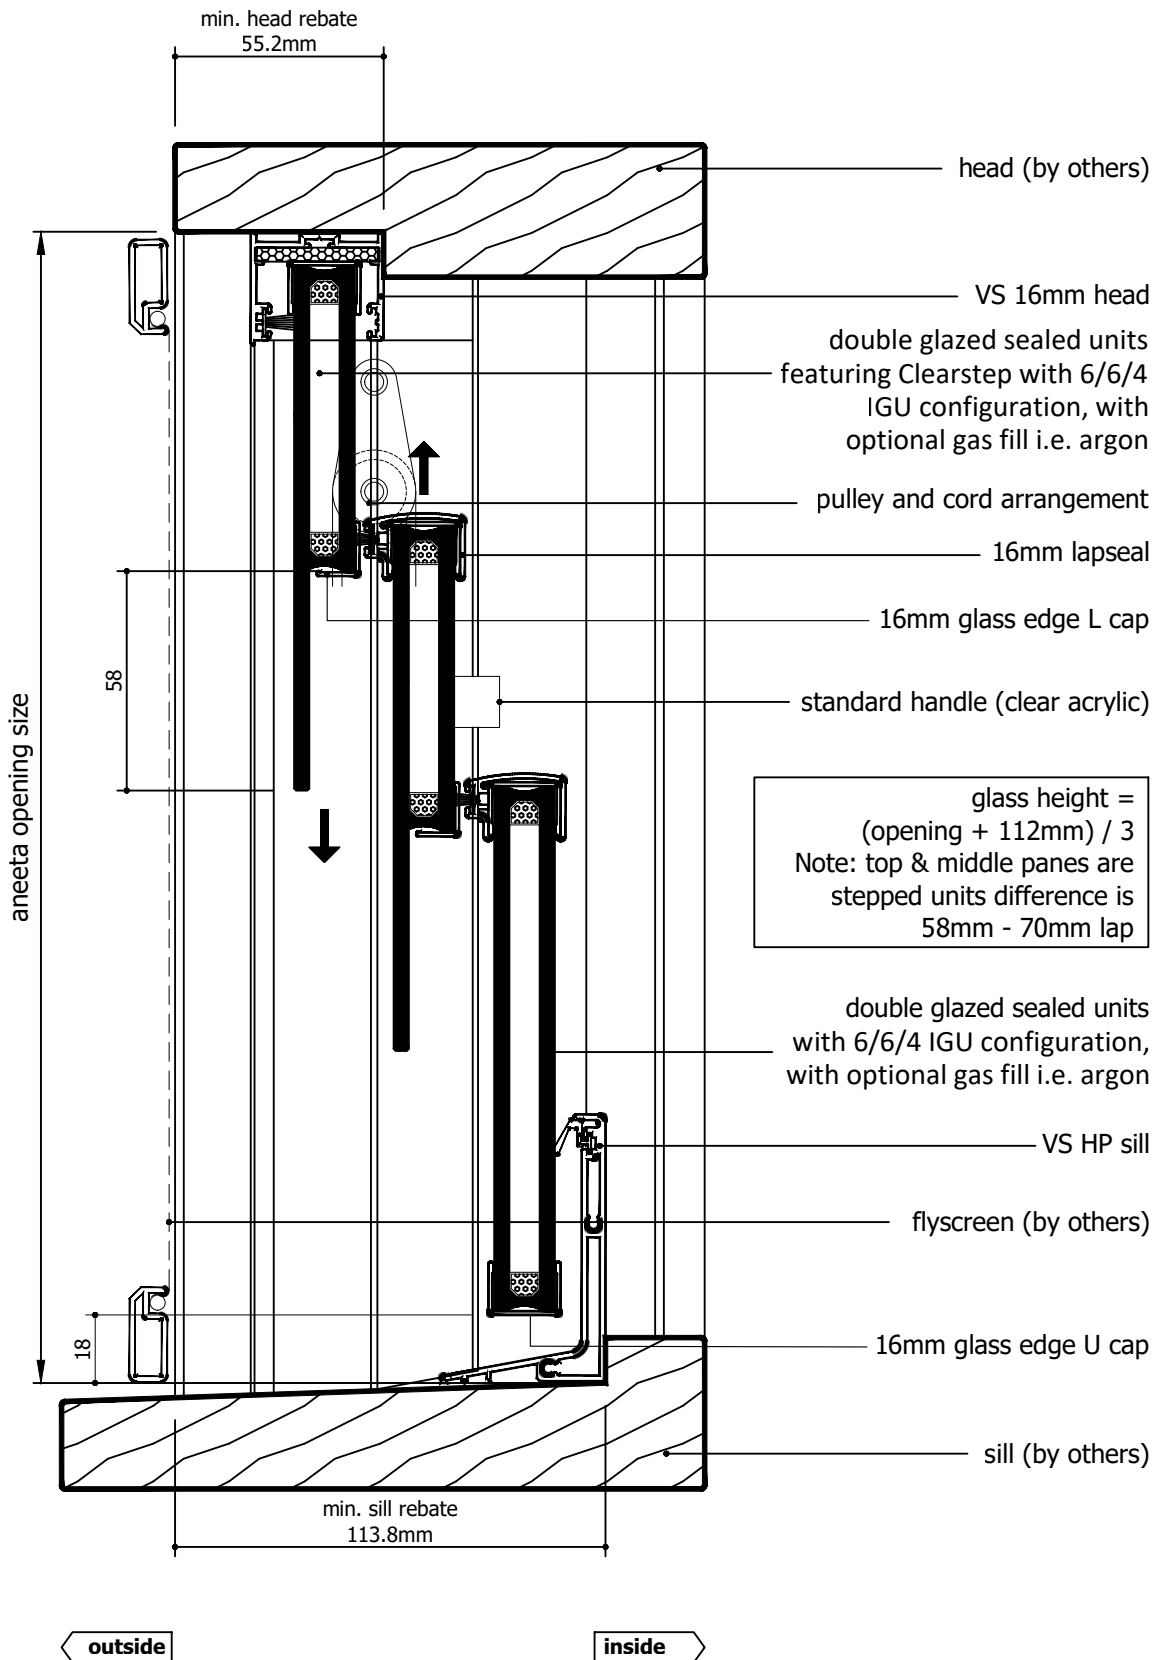

| Rev | Description | Approved By | Date |
|-----|---|-------------|------------|
| H | Description for 16mm IGU units makeup updated | DF | 07/01/2024 |
| G | Add description of Clearstep IGU makeup. Delete P008 and replace with P229 - VS Sill | DF | 25/8/2025 |
| F | VS 300Pa/800Pa sill adaptor changed to VS Sill/VS HP Sill | DF | Oct2024 |
| E | Update layout, add various sill options | SE | Jun2024 |
| D | Update lock and extension pin | SE | Dec2020 |
| C | Update sill and lock | RL | Jun2013 |

Proprietary and confidential

The information contained in this drawing is the sole property of Aneeta Australia. Any reproduction in part or as a whole, without the written permission of Aneeta Australia is prohibited.

Title:
3 pane 16mm double glazed CLEARSTEP sashless double hung in timber frames SSF with timber covers and VS HP sill vertical section A-A




949 Stud Road, Rowville VIC 3178, ABN 80 062 883 729



Drwn: UF Chk: - Date: Jan2010 Scale: 1:20 A4 Sheet 5 of 19 Revision: H

| | |
|-----------|------------------|
| Material: | in Timber frames |
| Finish: | - |
| Die/Part: | - |
| Dwg No: | VS 3P16C SSF T |


M:\Documentation\Website Downloads\3. Timber Frames\1. Vertical\1. Double Hung\VS 3P16C SSF T (H) - 3 pane 16mm double glazed CLEARSTEP sashless double hung in timber frames SSF.dwg

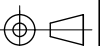

IF IN DOUBT ASK - DO NOT SCALE DRAWING

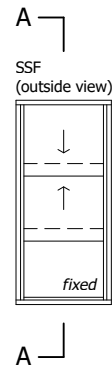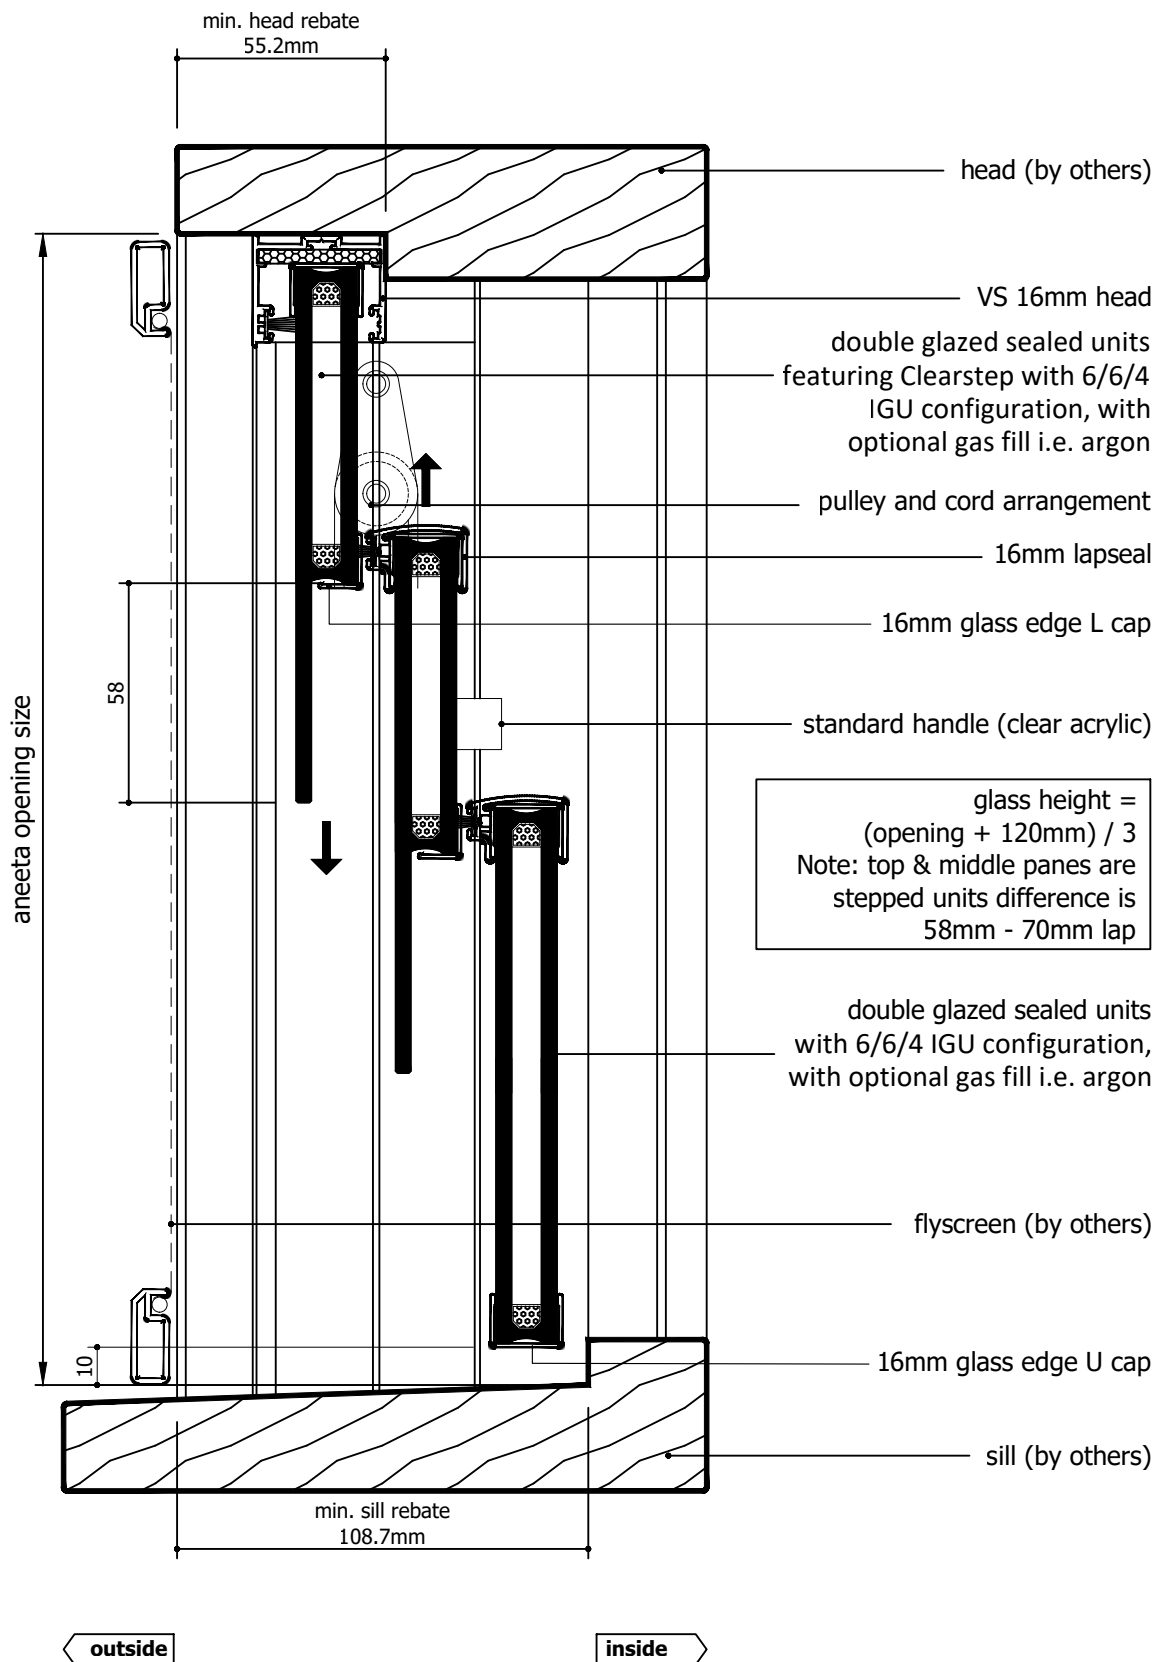

| Rev | Description | Approved By | Date |
|-----|--|-------------|------------|
| H | Description for 16mm IGU units makeup updated | DF | 07/01/2024 |
| G | Add description of Clearstep IGU makeup. Delete P008 and replace with P229 - VS Sill | DF | 25/8/2023 |
| F | VS 300Pa/800Pa sill adaptor changed to VS Sill/VS HP Sill | DF | Oct2024 |
| E | Update layout, add various sill options | SE | Jun2024 |
| D | Update lock and extension pin | SE | Dec2020 |
| C | Update sill and lock | RL | Jun2013 |

| | | | | | | |
|--|---|--------|---------------|---------------|--|-------------------------------|
| <p>Proprietary and confidential</p> <p>The information contained in this drawing is the sole property of Aneeta Australia. Any reproduction in part or as a whole, without the written permission of Aneeta Australia is prohibited.</p> | Title: 3 pane 16mm double glazed CLEARSTEP sashless double hung in timber frames SSF with timber covers and no sill adaptor vertical section A-A | | | |  949 Stud Road, Rowville VIC 3178, ABN 80 062 883 729 | Material: in Timber frames |
| | | | | | | Finish: - |
| | | | | | | Die/Part: - |
| | | | | | | Dwg No: VS 3P16C SSF T |
| | Drwn: UF | Chk: - | Date: Jan2010 | Scale: 1:2@A4 | Sheet 6 of 19 | Revision: H |

M:\Documentation\Website Downloads\3. Timber Frames\1. Vertical\1. Double Hung\VS 3P16C SSF T (H) - 3 pane 16mm double glazed CLEARSTEP sashless double hung in timber frames SSF.dwg



IF IN DOUBT ASK - DO NOT SCALE DRAWING

glass width = opening - 40mm

aneeta opening size

flyscreen (optional by others)

16mm combination tee

timber cover

top pane


bottom pane

timber cover

16mm multipane tee

lock

jamb (by others)

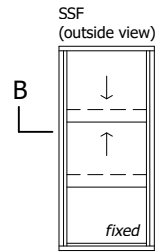

outside

inside

128.7

| Rev | Description | Approved By | Date |
|-----|---|-------------|------------|
| H | Description for 16mm IGU units makeup updated | DF | 07/01/2024 |
| G | Add description of Clearstep IGU makeup. Delete P008 and replace with P229 - VS Sill | DF | 25/8/2025 |
| F | VS 300Pa/800Pa sill adaptor changed to VS Sill/VS HP Sill | DF | Oct2024 |
| E | Update layout, add various sill options | SE | Jun2024 |
| D | Update lock and extension pin | SE | Dec2020 |
| C | Update sill and lock | RL | Jun2013 |

Proprietary and confidential

The information contained in this drawing is the sole property of Aneeta Australia. Any reproduction in part or as a whole, without the written permission of Aneeta Australia is prohibited.

Title:
3 pane 16mm double glazed CLEARSTEP sashless double hung in timber frames SSF with timber covers

horizontal section B-B

Drwn: UF Chk: - Date: Jan2010 Scale: 1:1@A4



949 Stud Road, Rowville VIC 3178, ABN 80 062 883 729

Sheet 7 of 19

Revision: H


Material: in Timber frames

Finish: -



Die/Part: -

Dwg No: VS 3P16C SSF T

M:\Documentation\Website Downloads\3. Timber Frames\1. Vertical\1. Double Hung\VS 3P16C SSF T (H) - 3 pane 16mm double glazed CLEARSTEP sashless double hung in timber frames SSF.dwg

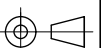

IF IN DOUBT ASK - DO NOT SCALE DRAWING

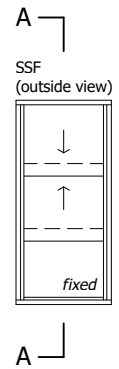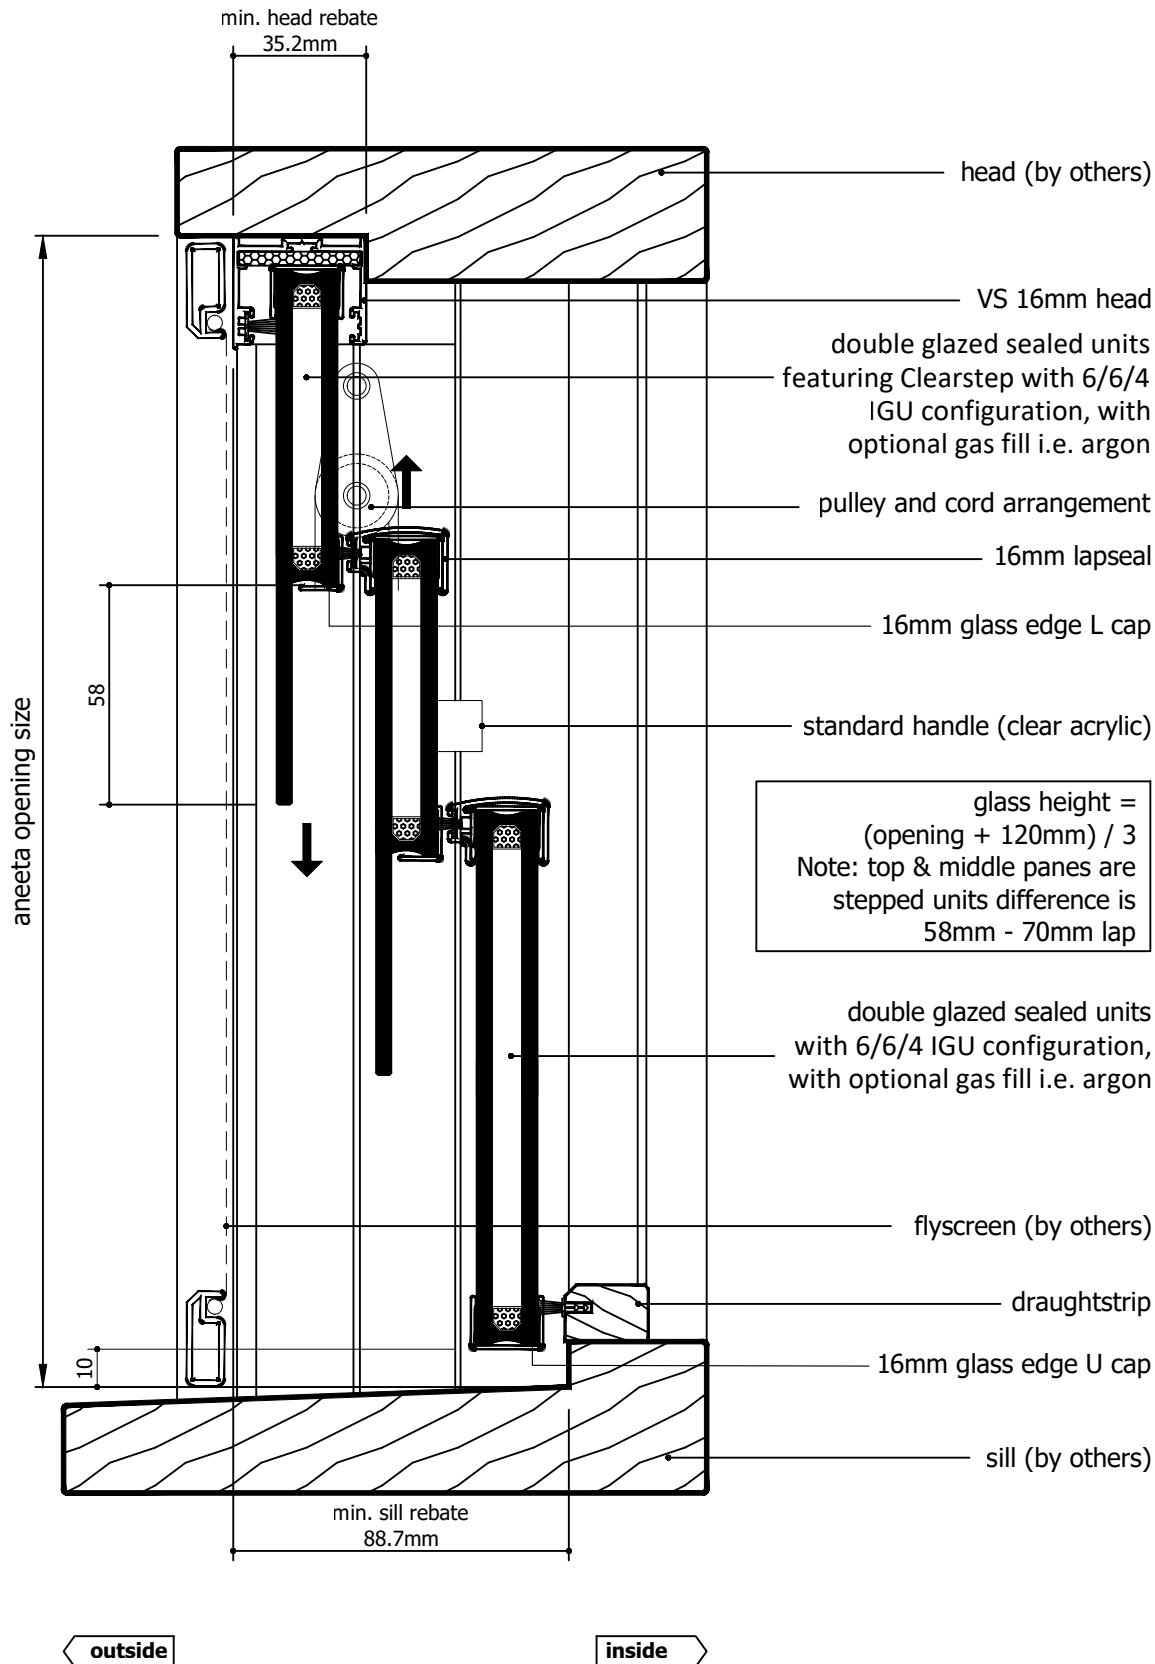

| Rev | Description | Approved By | Date |
|-----|---|-------------|------------|
| H | Description for 16mm IGU units makeup updated | DF | 07/01/2024 |
| G | Add description of Clearstep IGU makeup. Delete P008 and replace with P229 - VS Sill | DF | 25/8/2025 |
| F | VS 300Pa/800Pa sill adaptor changed to VS Sill/VS HP Sill | DF | Oct2024 |
| E | Update layout, add various sill options | SE | Jun2024 |
| D | Update lock and extension pin | SE | Dec2020 |
| C | Update sill and lock | RL | Jun2013 |

Proprietary and confidential

The information contained in this drawing is the sole property of Aneeta Australia. Any reproduction in part or as a whole, without the written permission of Aneeta Australia is prohibited.

Title:
3 pane 16mm double glazed CLEARSTEP sashless double hung in timber frames SSF with aluminium covers outside, timber covers inside, and draughtstrips at sill vertical section A-A



949 Stud Road, Rowville VIC 3178, ABN 80 062 883 729

Drwn: UF Chk: - Date: Jan2010 Scale: 1:20 A4

Sheet 8 of 19

Revision: H


Material: in Timber frames

Finish: -



Die/Part: -

Dwg No: VS 3P16C SSF T

M:\Documentation\Website Downloads\3. Timber Frames\1. Vertical\1. Double Hung\VS 3P16C SSF T (H) - 3 pane 16mm double glazed CLEARSTEP sashless double hung in timber frames SSF.dwg

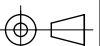

IF IN DOUBT ASK - DO NOT SCALE DRAWING

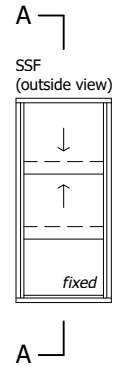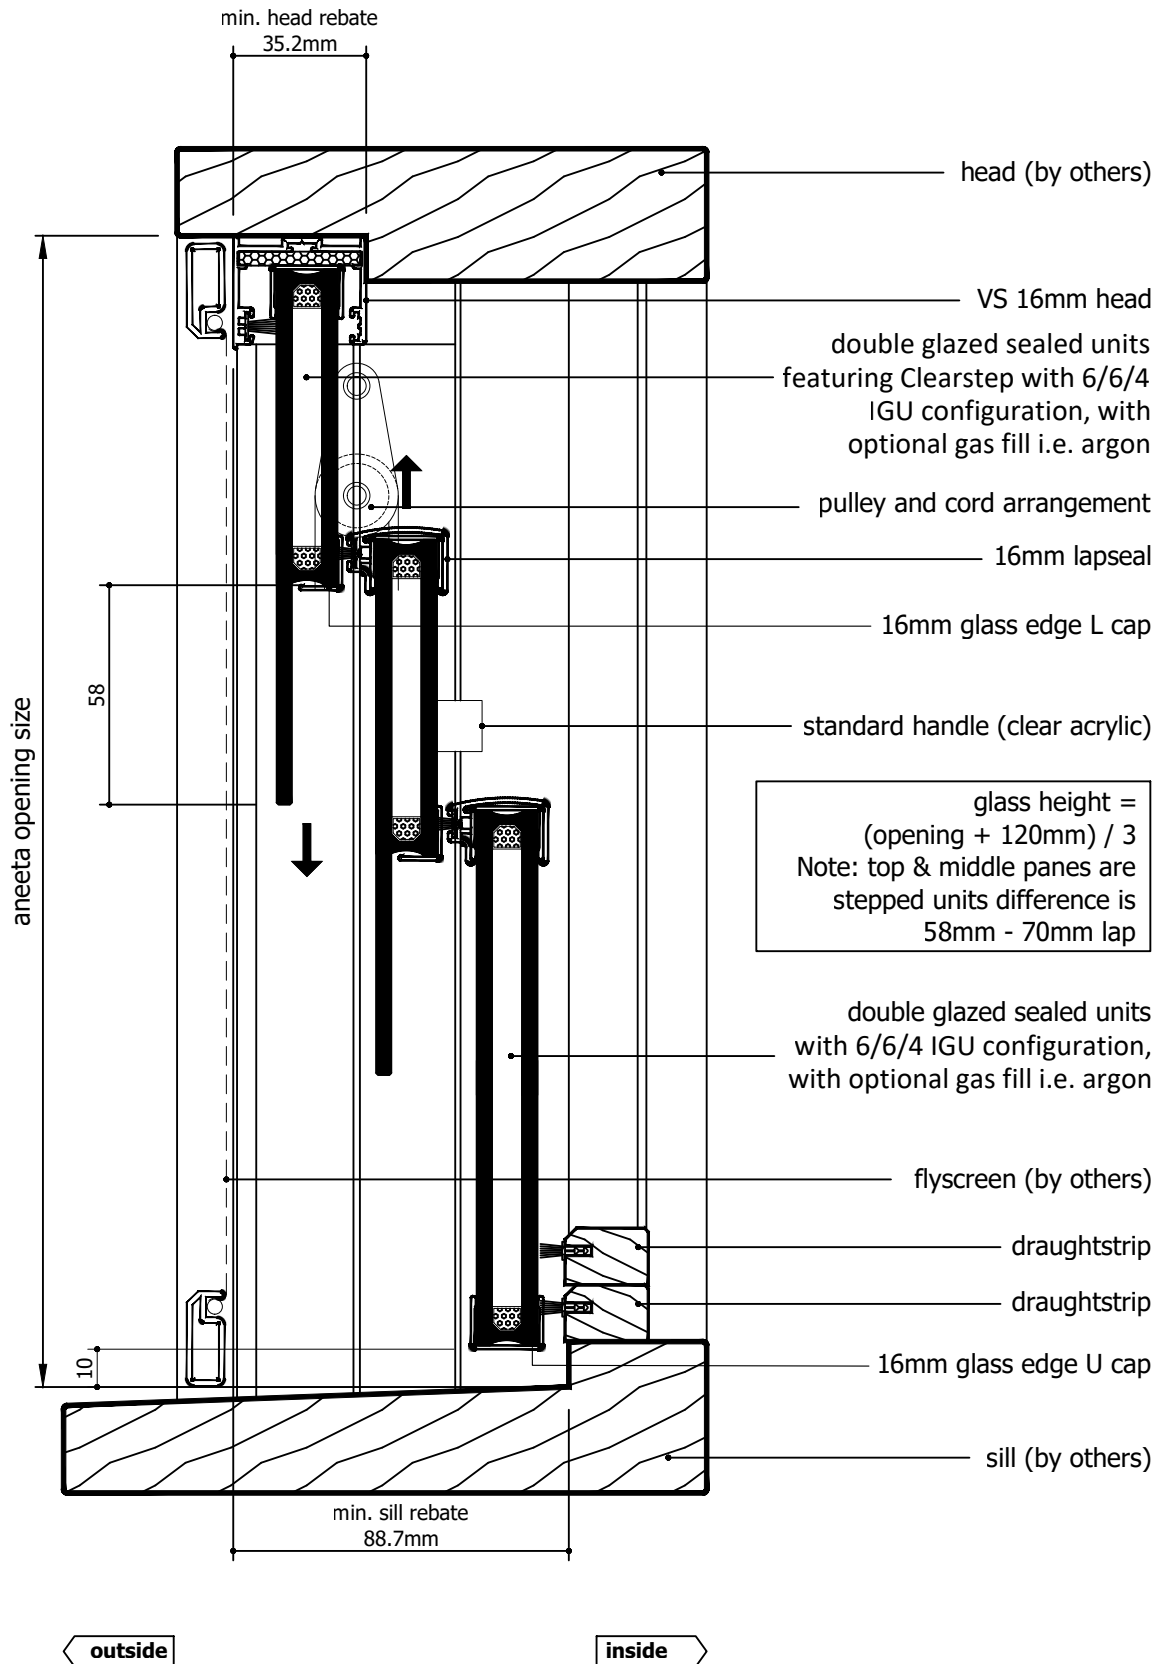


glass height =
(opening + 120mm) / 3
Note: top & middle panes are
stepped units difference is
58mm - 70mm lap

| Rev | Description | Approved By | Date |
|-----|---|-------------|------------|
| H | Description for 16mm IGU units makeup updated | DF | 07/01/2024 |
| G | Add description of Clearstep IGU makeup. Delete P008 and replace with P229 - VS Sill | DF | 25/8/2025 |
| F | VS 300Pa/800Pa sill adaptor changed to VS Sill/VS HP Sill | DF | Oct2024 |
| E | Update layout, add various sill options | SE | Jun2024 |
| D | Update lock and extension pin | SE | Dec2020 |
| C | Update sill and lock | RL | Jun2013 |

| | | | | |
|---|---|---------------|------------------|------------------------|
| Proprietary and confidential The information contained in this drawing is the sole property of Aneeta Australia. Any reproduction in part or as a whole, without the written permission of Aneeta Australia is prohibited. | Title: | | Material: | |
| | 3 pane 16mm double glazed CLEARSTEP sashless double hung in timber frames SSF with aluminium covers outside, timber covers inside, and 2 x draughtstrips at sill vertical section A-A | | in Timber frames | |
| | Drwn: UF | | Finish: | |
| | Chk: - | | - | |
| | Date: Jan2010 | | Die/Part: | |
| Scale: 1:20A4 | | Sheet 9 of 19 | | - |
| Date: Jan2010 | | Revision: H | | Dwg No: VS 3P16C SSF T |





949 Stud Road, Rowville VIC 3178, ABN 80 062 883 729

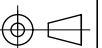

IF IN DOUBT ASK - DO NOT SCALE DRAWING

M:\Documentation\Website Downloads\3. Timber Frames\1. Vertical\1. Double Hung\VS 3P16C SSF T (H) - 3 pane 16mm double glazed CLEARSTEP sashless double hung in timber frames SSF.dwg

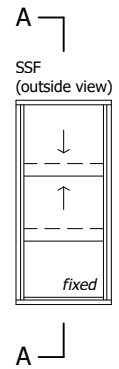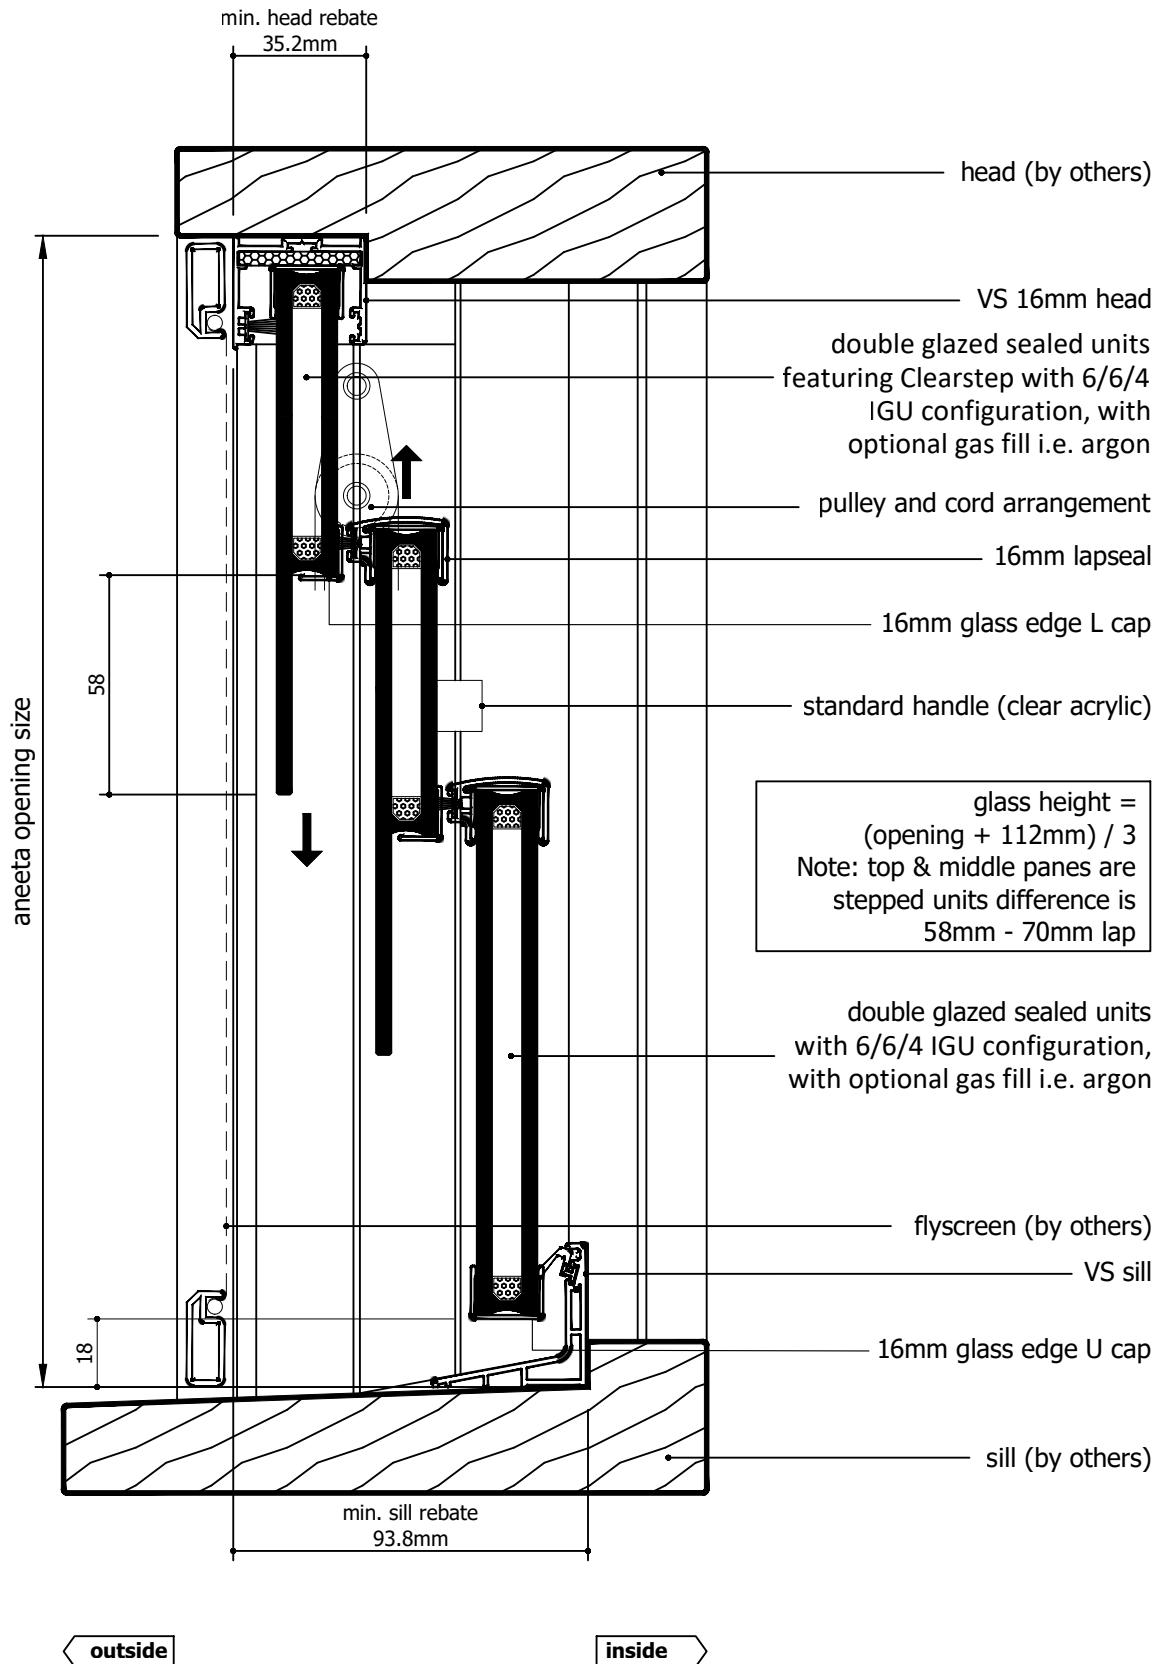

| Rev | Description | Approved By | Date |
|-----|---|-------------|------------|
| H | Description for 16mm IGU units makeup updated | DF | 07/01/2024 |
| G | Add description of Clearstep IGU makeup. Delete P008 and replace with P229 - VS Sill | DF | 25/8/2025 |
| F | VS 300Pa/800Pa sill adaptor changed to VS Sill/VS HP Sill | DF | Oct2024 |
| E | Update layout, add various sill options | SE | Jun2024 |
| D | Update lock and extension pin | SE | Dec2020 |
| C | Update sill and lock | RL | Jun2013 |

| | | | |
|---|--|--------|---------------|
| Proprietary and confidential The information contained in this drawing is the sole property of Aneeta Australia. Any reproduction in part or as a whole, without the written permission of Aneeta Australia is prohibited. | Title: 3 pane 16mm double glazed CLEARSTEP sashless double hung in timber frames SSF inside, and VS sill vertical section A-A | | |
| | Drwn: UF | Chk: - | Date: Jan2010 |




949 Stud Road, Rowville VIC 3178, ABN 80 062 883 729

| | |
|-----------|------------------|
| Material: | in Timber frames |
| Finish: | - |
| Die/Part: | - |
| Dwg No: | VS 3P16C SSF T |



Sheet 10 of 19

Revision: H

M:\Documentation\Website Downloads\3. Timber Frames\1. Vertical\1. Double Hung\VS 3P16C SSF T (H) - 3 pane 16mm double glazed CLEARSTEP sashless double hung in timber frames SSF.dwg

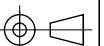

IF IN DOUBT ASK - DO NOT SCALE DRAWING

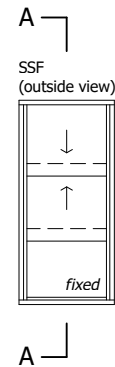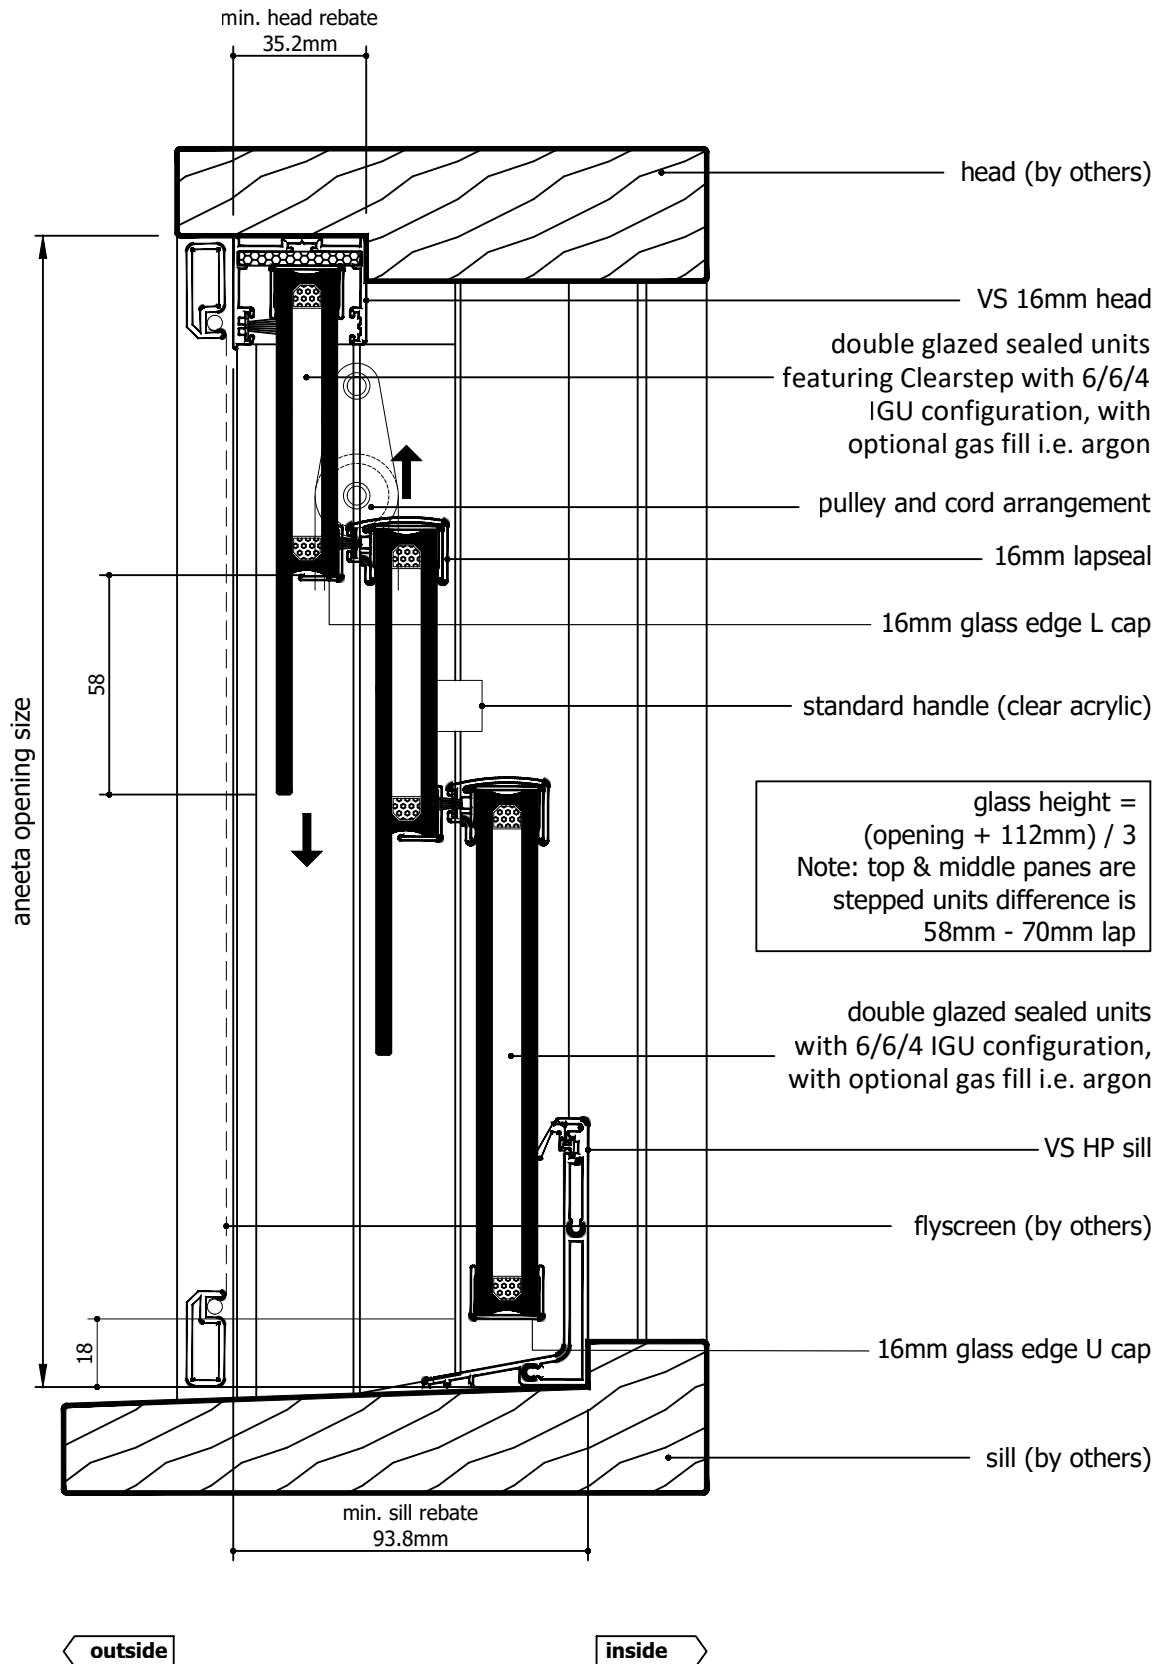

glass height =
(opening + 112mm) / 3
Note: top & middle panes are
stepped units difference is
58mm - 70mm lap

| Rev | Description | Approved By | Date |
|-----|---|-------------|------------|
| H | Description for 16mm IGU units makeup updated | DF | 07/01/2024 |
| G | Add description of Clearstep IGU makeup. Delete P008 and replace with P229 - VS Sill | DF | 25/8/2023 |
| F | VS 300Pa/800Pa sill adaptor changed to VS Sill/VS HP Sill | DF | Oct2024 |
| E | Update layout, add various sill options | SE | Jun2024 |
| D | Update lock and extension pin | SE | Dec2020 |
| C | Update sill and lock | RL | Jun2013 |


| | | | |
|---|--------|---|----------------|
| Proprietary and confidential The information contained in this drawing is the sole property of Aneeta Australia. Any reproduction in part or as a whole, without the written permission of Aneeta Australia is prohibited. | | Title: 3 pane 16mm double glazed CLEARSTEP sashless double hung in timber frames SSF inside, and VS HP sill vertical section A-A | |
| Drwn: UF | Chk: - | Date: Jan2010 | Scale: 1:20 A4 |





949 Stud Road, Rowville VIC 3178, ABN 80 062 883 729

| | |
|-----------|------------------|
| Material: | in Timber frames |
| Finish: | - |
| Die/Part: | - |
| Dwg No: | VS 3P16C SSF T |

M:\Documentation\Website Downloads\3. Timber Frames\1. Vertical\1. Double Hung\VS 3P16C SSF T (H) - 3 pane 16mm double glazed CLEARSTEP sashless double hung in timber frames SSF.dwg

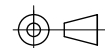


IF IN DOUBT ASK - DO NOT SCALE DRAWING

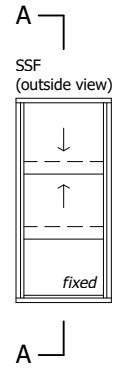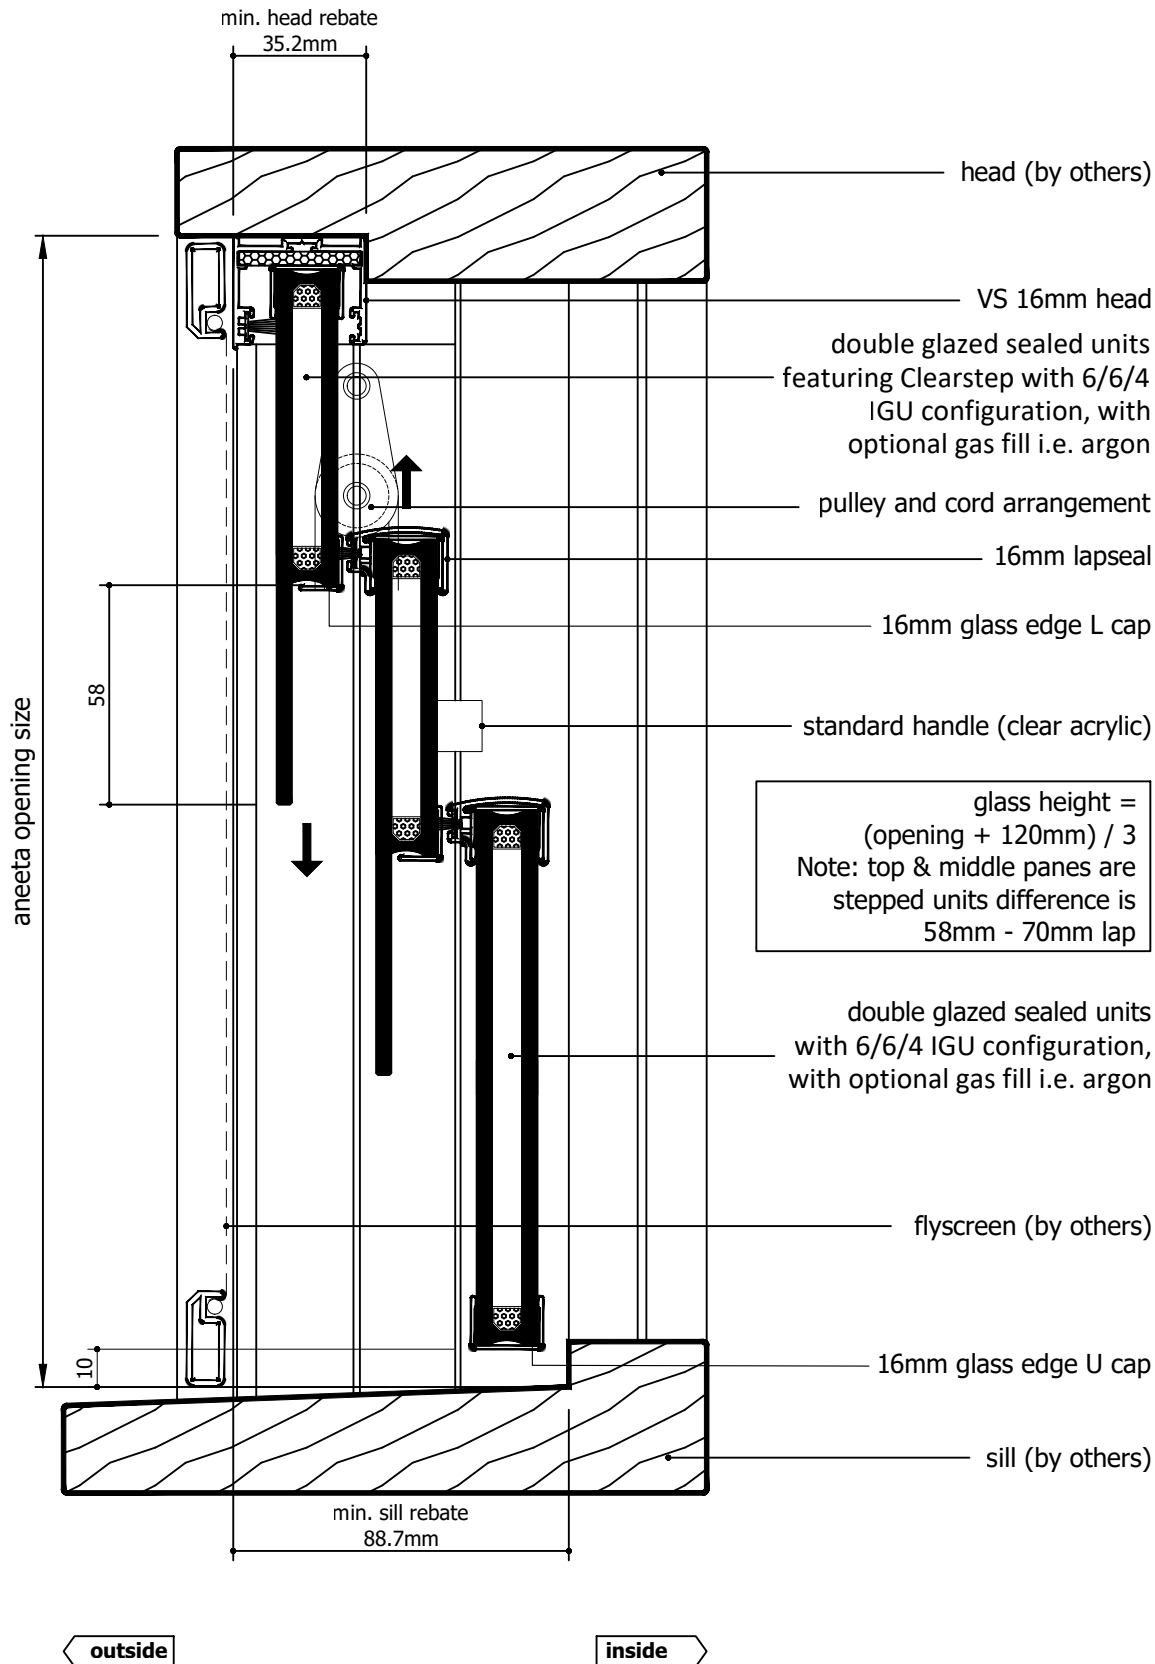


glass height =
(opening + 120mm) / 3
Note: top & middle panes are
stepped units difference is
58mm - 70mm lap

| Rev | Description | Approved By | Date |
|-----|---|-------------|------------|
| H | Description for 16mm IGU units makeup updated | DF | 07/01/2024 |
| G | Add description of Clearstep IGU makeup. Delete P008 and replace with P229 - VS Sill | DF | 25/8/2025 |
| F | VS 300Pa/800Pa sill adaptor changed to VS Sill/VS HP Sill | DF | Oct2024 |
| E | Update layout, add various sill options | SE | Jun2024 |
| D | Update lock and extension pin | SE | Dec2020 |
| C | Update sill and lock | RL | Jun2013 |

| | | | | | | | |
|--|---|---------------|---------------|----------------|--|-------------------------------|--|
| <div>Proprietary and confidential</div> <div>The information contained in this drawing is the sole property of Aneeta Australia. Any reproduction in part or as a whole, without the written permission of Aneeta Australia is prohibited.</div> | Title: 3 pane 16mm double glazed CLEARSTEP sashless double hung in timber frames SSF with aluminium covers outside, timber covers inside, and no sill adaptor vertical section A-A | | | | <div> 949 Stud Road, Rowville VIC 3178, ABN 80 062 883 729</div> | Material: in Timber frames | |
| | | | | | | Finish: - | |
| | | | | | | Die/Part: - | |
| | | | | | | Dwg No: VS 3P16C SSF T | |
| | | | | | | | |
| Drwn: UF | Chk: - | Date: Jan2010 | Scale: 1:20A4 | Sheet 12 of 19 | Revision: H | | |

M:\Documentation\Website Downloads\3. Timber Frames\1. Vertical\1. Double Hung\VS 3P16C SSF T (H) - 3 pane 16mm double glazed CLEARSTEP sashless double hung in timber frames SSF.dwg

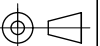

IF IN DOUBT ASK - DO NOT SCALE DRAWING

glass width = opening - 40mm

aneeta opening size

flyscreen (optional by others)

16mm combination tee

top pane


bottom pane

timber cover

16mm multipane tee

lock

jamb (by others)

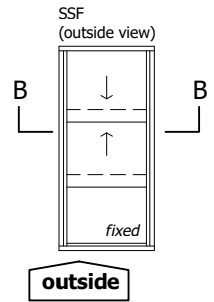

107.7

inside

| Rev | Description | Approved By | Date |
|-----|---|-------------|------------|
| H | Description for 16mm IGU units makeup updated | DF | 07/01/2024 |
| G | Add description of Clearstep IGU makeup. Delete P008 and replace with P229 - VS Sill | DF | 25/8/2025 |
| F | VS 300Pa/800Pa sill adaptor changed to VS Sill/VS HP Sill | DF | Oct2024 |
| E | Update layout, add various sill options | SE | Jun2024 |
| D | Update lock and extension pin | SE | Dec2020 |
| C | Update sill and lock | RL | Jun2013 |

| | | |
|---|---|--------|
| Proprietary and confidential The information contained in this drawing is the sole property of Aneeta Australia. Any reproduction in part or as a whole, without the written permission of Aneeta Australia is prohibited. | Title: 3 pane 16mm double glazed CLEARSTEP sashless double hung in timber frames SSF with aluminium covers outside, timber covers inside horizontal section B-B | |
| | Drwn: UF | Chk: - |

| | |
|---------------|---------------|
| Date: Jan2010 | Scale: 1:1@A4 |
|---------------|---------------|

| |
|----------------|
| Sheet 13 of 19 |
|----------------|




949 Stud Road, Rowville VIC 3178, ABN 80 062 883 729



| |
|-------------|
| Revision: H |
|-------------|

| |
|----------------------------|
| Material: in Timber frames |
| Finish: - |
| Die/Part: - |
| Dwg No: VS 3P16C SSF T |


IF IN DOUBT ASK - DO NOT SCALE DRAWING

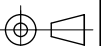


M:\Documentation\Website Downloads\3. Timber Frames\1. Vertical\1. Double Hung\VS 3P16C SSF T (H) - 3 pane 16mm double glazed CLEARSTEP sashless double hung in timber frames SSF.dwg

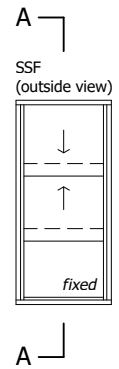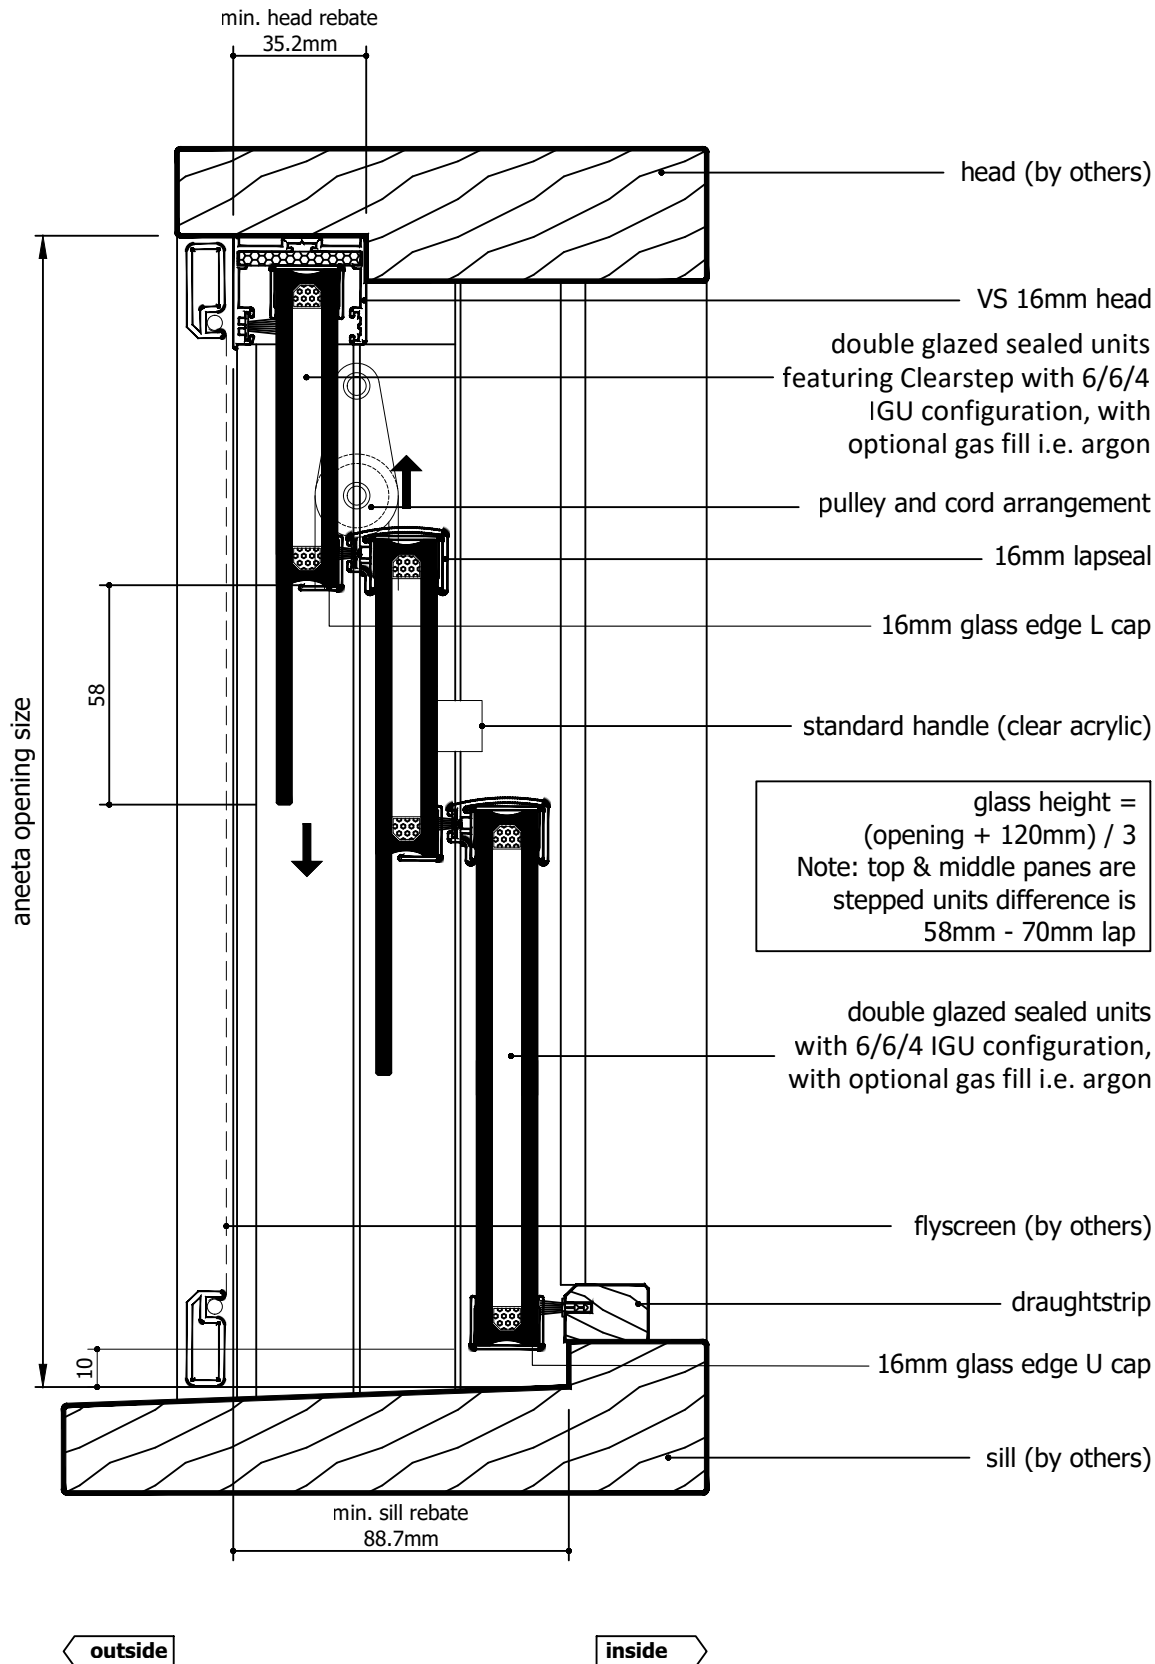



| Rev | Description | Approved By | Date |
|-----|---|-------------|------------|
| H | Description for 16mm IGU units makeup updated | DF | 07/01/2024 |
| G | Add description of Clearstep IGU makeup. Delete P008 and replace with P229 - VS Sill | DF | 25/8/2025 |
| F | VS 300Pa/800Pa sill adaptor changed to VS Sill/VS HP Sill | DF | Oct2024 |
| E | Update layout, add various sill options | SE | Jun2024 |
| D | Update lock and extension pin | SE | Dec2020 |
| C | Update sill and lock | RL | Jun2013 |

| | | | | | | | |
|--|---|---------------|---------------|----------------|--|----------------------------|--|
| <p>Proprietary and confidential</p> <p>The information contained in this drawing is the sole property of Aneeta Australia. Any reproduction in part or as a whole, without the written permission of Aneeta Australia is prohibited.</p> | Title: 3 pane 16mm double glazed CLEARSTEP sashless double hung in timber frames SSF with aluminium covers, and draughtstrips at sill vertical section A-A | | | |  949 Stud Road, Rowville VIC 3178, ABN 80 062 883 729 | Material: in Timber frames | |
| | | | | | | Finish: - | |
| | | | | | | Die/Part: - | |
| | | | | | | Dwg No: VS 3P16C SSF T | |
| | | | | | | | |
| Drwn: UF | Chk: - | Date: Jan2010 | Scale: 1:2@A4 | Sheet 14 of 19 | Revision: H | | |

M:\Documentation\Website Downloads\3. Timber Frames\1. Vertical\1. Double Hung\VS 3P16C SSF T (H) - 3 pane 16mm double glazed CLEARSTEP sashless double hung in timber frames SSF.dwg

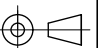


IF IN DOUBT ASK - DO NOT SCALE DRAWING

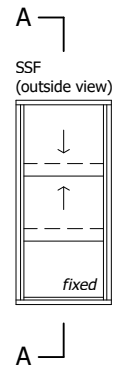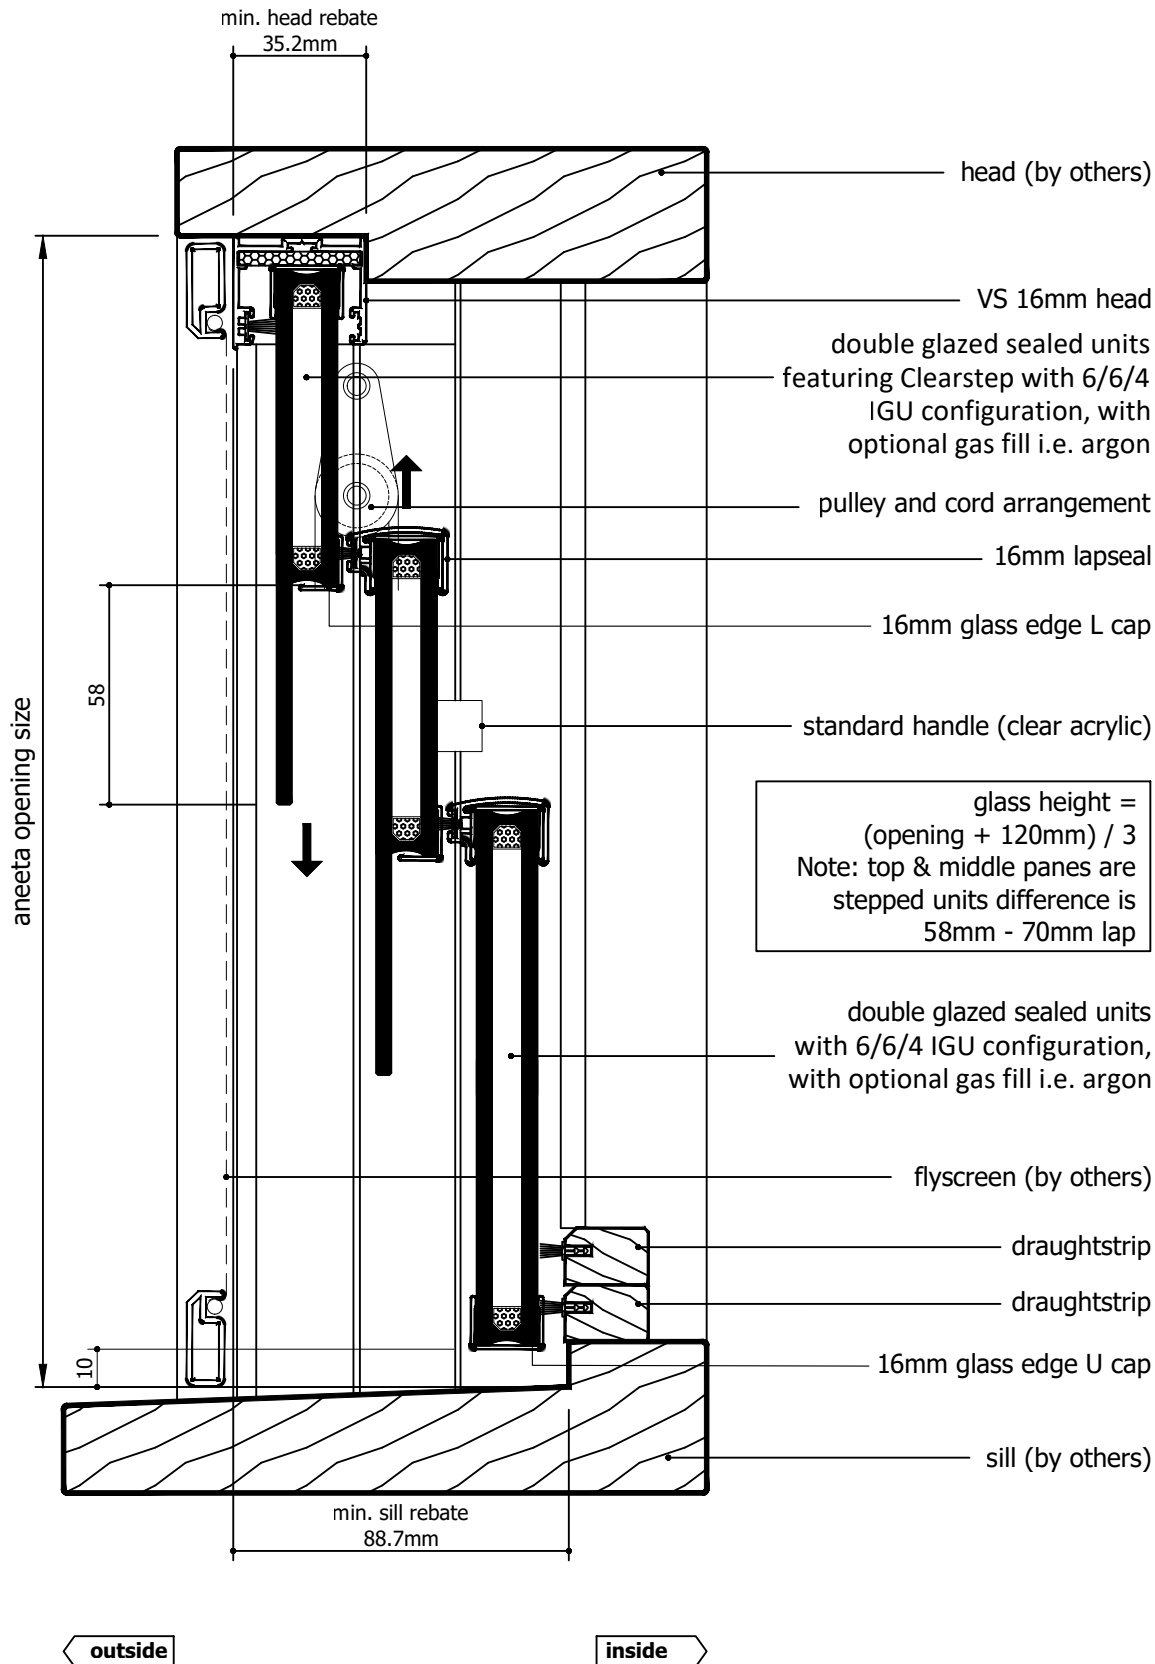


| Rev | Description | Approved By | Date |
|-----|---|-------------|------------|
| H | Description for 16mm IGU units makeup updated | DF | 07/01/2024 |
| G | Add description of Clearstep IGU makeup. Delete P008 and replace with P229 - VS Sill | DF | 25/8/2023 |
| F | VS 300Pa/800Pa sill adaptor changed to VS Sill/VS HP Sill | DF | Oct2024 |
| E | Update layout, add various sill options | SE | Jun2024 |
| D | Update lock and extension pin | SE | Dec2020 |
| C | Update sill and lock | RL | Jun2013 |

| | | | |
|---|---|--------|---------------|
| Proprietary and confidential The information contained in this drawing is the sole property of Aneeta Australia. Any reproduction in part or as a whole, without the written permission of Aneeta Australia is prohibited. | Title: 3 pane 16mm double glazed CLEARSTEP sashless double hung in timber frames SSF with aluminium covers, and 2 x draughtstrips at sill vertical section A-A | | |
| | Drwn: UF | Chk: - | Date: Jan2010 |



| | |
|--|-------------|
|  949 Stud Road, Rowville VIC 3178, ABN 80 062 883 729 | |
| Sheet 15 of 19 | Revision: H |

| | |
|-----------|------------------|
| Material: | in Timber frames |
| Finish: | - |
| Die/Part: | - |
| Dwg No: | VS 3P16C SSF T |


M:\Documentation\Website Downloads\3. Timber Frames\1. Vertical\1. Double Hung\VS 3P16C SSF T (H) - 3 pane 16mm double glazed CLEARSTEP sashless double hung in timber frames SSF.dwg

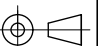


IF IN DOUBT ASK - DO NOT SCALE DRAWING

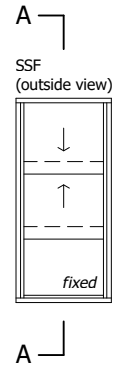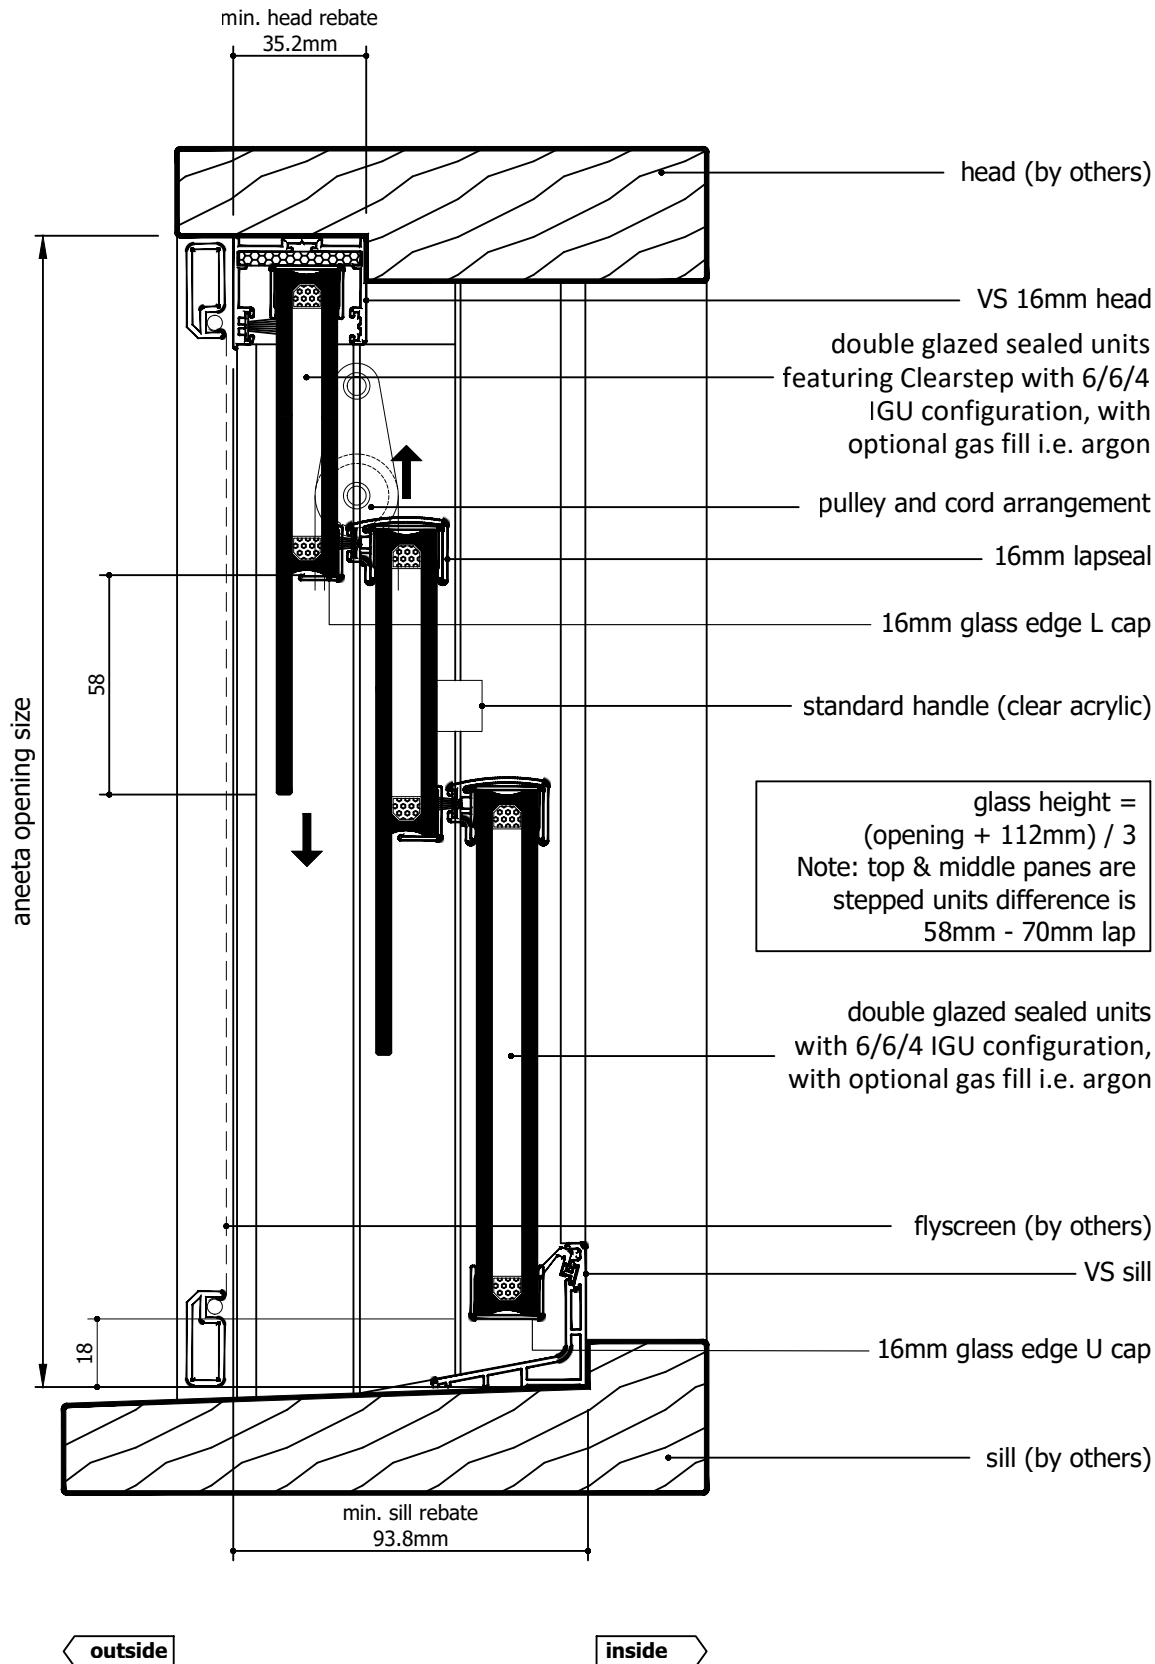



| Rev | Description | Approved By | Date |
|-----|---|-------------|------------|
| H | Description for 16mm IGU units makeup updated | DF | 07/01/2024 |
| G | Add description of Clearstep IGU makeup. Delete P008 and replace with P229 - VS Sill | DF | 25/8/2025 |
| F | VS 300Pa/800Pa sill adaptor changed to VS Sill/VS HP Sill | DF | Oct2024 |
| E | Update layout, add various sill options | SE | Jun2024 |
| D | Update lock and extension pin | SE | Dec2020 |
| C | Update sill and lock | RL | Jun2013 |

| | | | | | | | |
|--|---|---------------|----------------|----------------|--|-------------------------------|--|
| <p>Proprietary and confidential</p> <p>The information contained in this drawing is the sole property of Aneeta Australia. Any reproduction in part or as a whole, without the written permission of Aneeta Australia is prohibited.</p> | Title: 3 pane 16mm double glazed CLEARSTEP sashless double hung in timber frames SSF with aluminium covers, and VS sill vertical section A-A | | | |  949 Stud Road, Rowville VIC 3178, ABN 80 062 883 729 | Material: in Timber frames | |
| | | | | | | Finish: - | |
| | | | | | | Die/Part: - | |
| | | | | | | Dwg No: VS 3P16C SSF T | |
| | | | | | | | |
| Drwn: UF | Chk: - | Date: Jan2010 | Scale: 1:20 A4 | Sheet 16 of 19 | Revision: H | | |

M:\Documentation\Website Downloads\3. Timber Frames\1. Vertical\1. Double Hung\VS 3P16C SSF T (H) - 3 pane 16mm double glazed CLEARSTEP sashless double hung in timber frames SSF.dwg

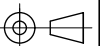

IF IN DOUBT ASK - DO NOT SCALE DRAWING

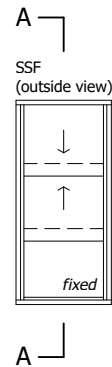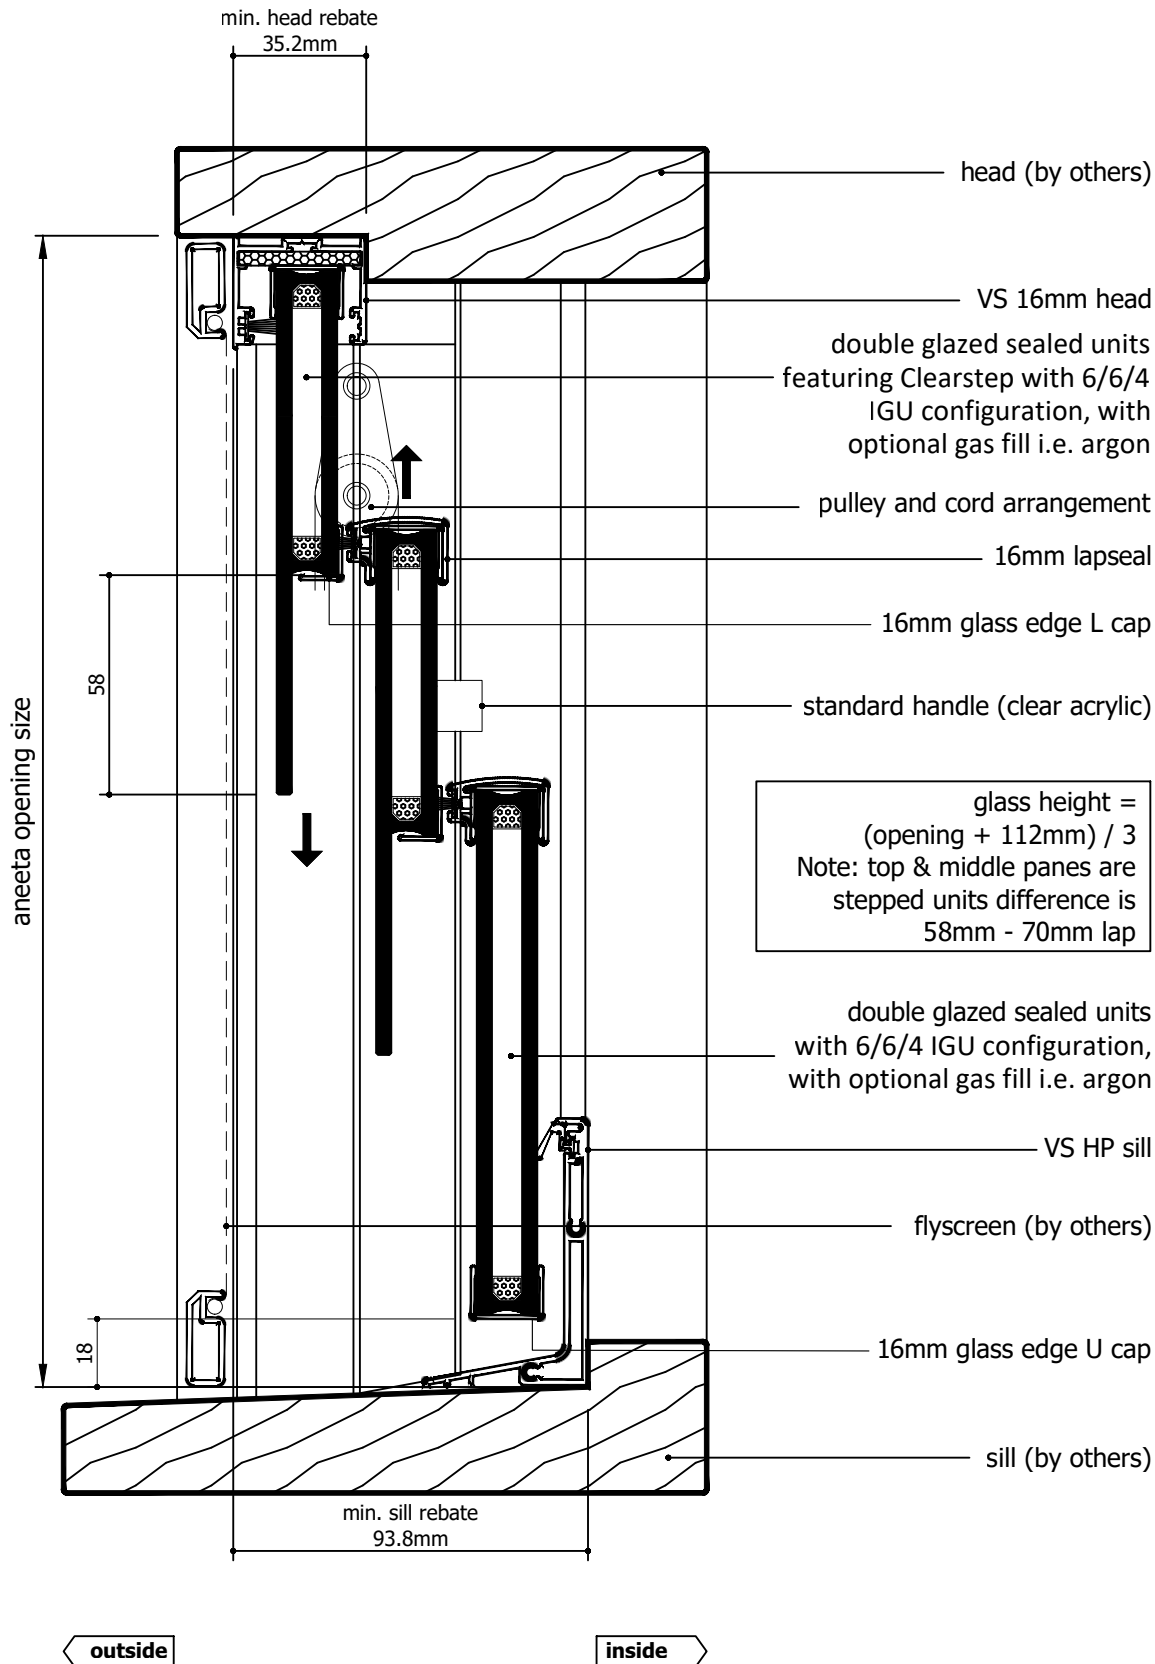

glass height =
(opening + 112mm) / 3
Note: top & middle panes are
stepped units difference is
58mm - 70mm lap

outside

inside

| Rev | Description | Approved By | Date |
|-----|---|-------------|------------|
| H | Description for 16mm IGU units makeup updated | DF | 07/01/2024 |
| G | Add description of Clearstep IGU makeup. Delete P008 and replace with P229 - VS Sill | DF | 25/8/2025 |
| F | VS 300Pa/800Pa sill adaptor changed to VS Sill/VS HP Sill | DF | Oct2024 |
| E | Update layout, add various sill options | SE | Jun2024 |
| D | Update lock and extension pin | SE | Dec2020 |
| C | Update sill and lock | RL | Jun2013 |

Proprietary and confidential
The information contained in this drawing is the sole property of Aneeta Australia. Any reproduction in part or as a whole, without the written permission of Aneeta Australia is prohibited.

Title:
3 pane 16mm double glazed CLEARSTEP sashless double hung in timber frames SSF with aluminium covers, and VS HP sill vertical section A-A




949 Stud Road, Rowville VIC 3178, ABN 80 062 883 729



Drwn: UF Chk: - Date: Jan2010 Scale: 1:20 A4 Sheet 17 of 19 Revision: H

Material: in Timber frames
Finish: -
Die/Part: -
Dwg No: VS 3P16C SSF T

M:\Documentation\Website Downloads\3. Timber Frames\1. Vertical\1. Double Hung\VS 3P16C SSF T (H) - 3 pane 16mm double glazed CLEARSTEP sashless double hung in timber frames SSF.dwg

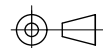


IF IN DOUBT ASK - DO NOT SCALE DRAWING

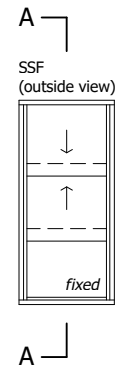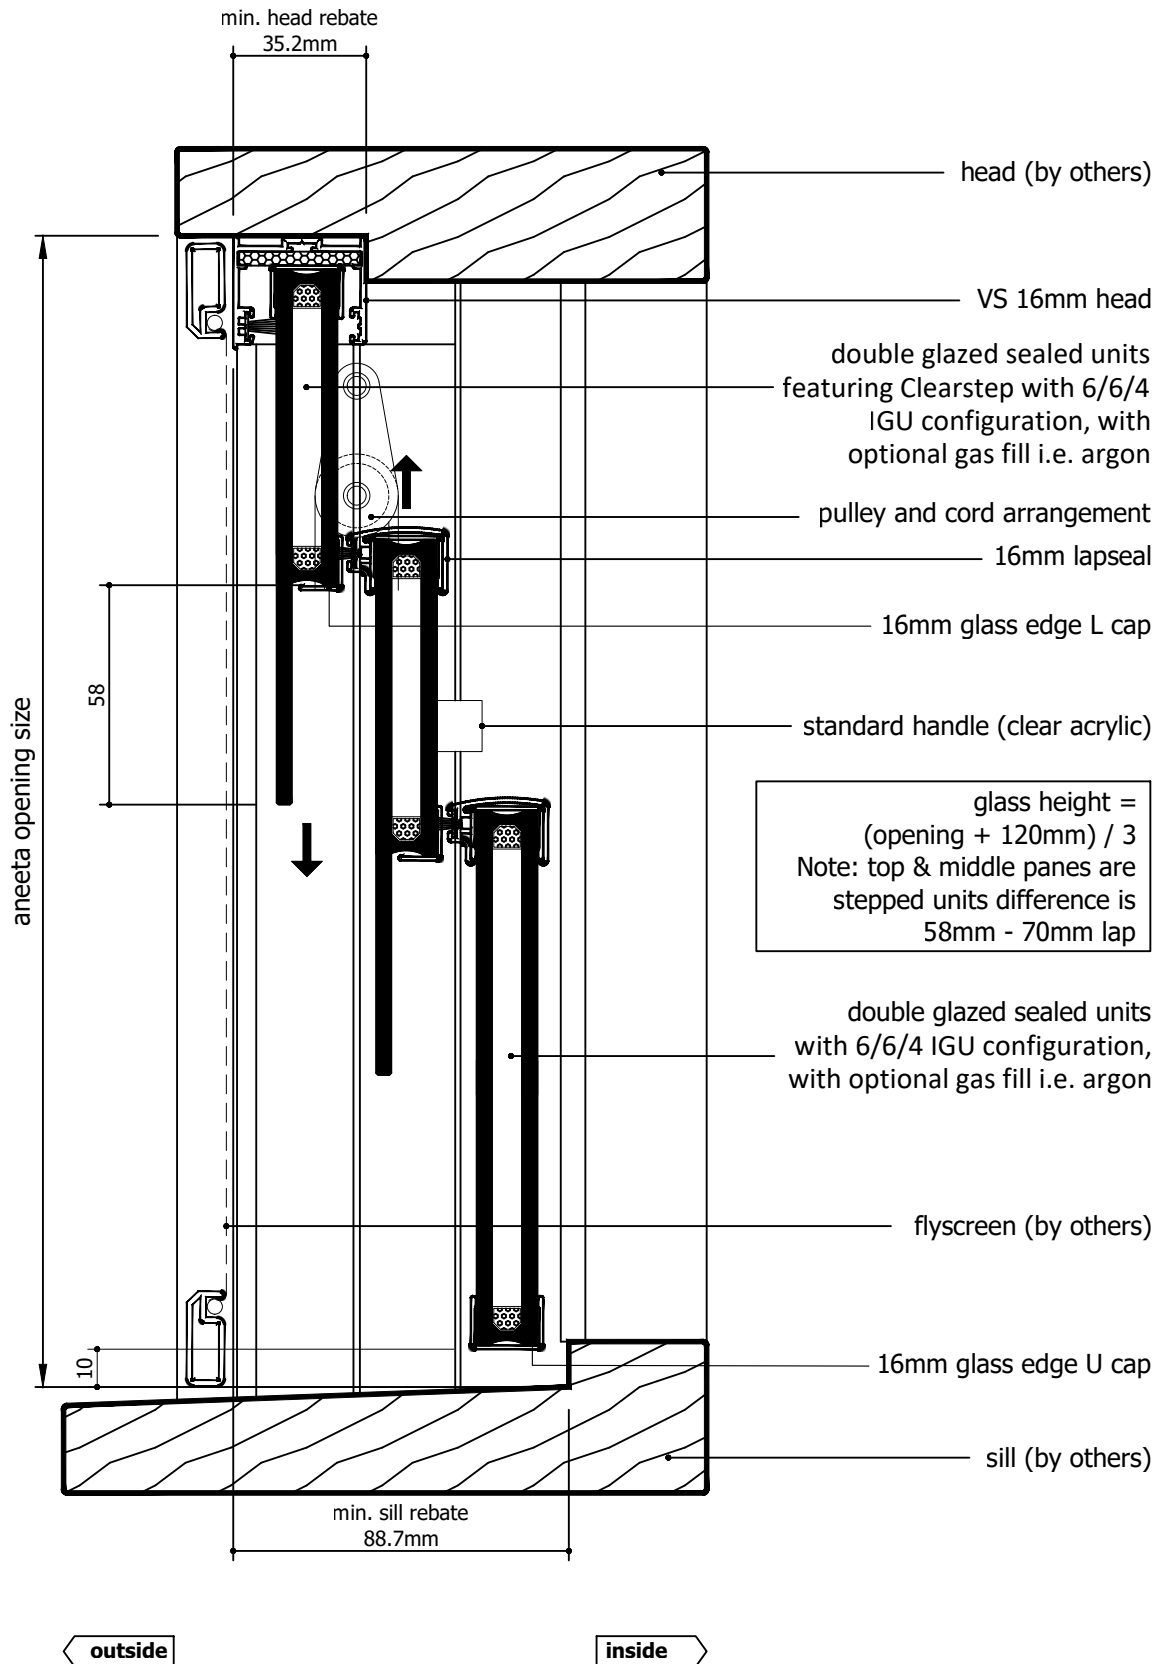

glass height =
 (opening + 120mm) / 3
 Note: top & middle panes are
 stepped units difference is
 58mm - 70mm lap

| Rev | Description | Approved By | Date |
|-----|---|-------------|------------|
| H | Description for 16mm IGU units makeup updated | DF | 07/01/2024 |
| G | Add description of Clearstep IGU makeup. Delete P008 and replace with P229 - VS Sill | DF | 25/8/2025 |
| F | VS 300Pa/800Pa sill adaptor changed to VS Sill/VS HP Sill | DF | Oct2024 |
| E | Update layout, add various sill options | SE | Jun2024 |
| D | Update lock and extension pin | SE | Dec2020 |
| C | Update sill and lock | RL | Jun2013 |

| | | | | | | |
|---|---|--|--|--|----------------------------|--|
| Proprietary and confidential The information contained in this drawing is the sole property of Aneeta Australia. Any reproduction in part or as a whole, without the written permission of Aneeta Australia is prohibited. | Title: 3 pane 16mm double glazed CLEARSTEP sashless double hung in timber frames SSF with aluminium covers, and no sill adaptor vertical section A-A | | | | Material: in Timber frames | |
| |  949 Stud Road, Rowville VIC 3178, ABN 80 062 883 729 | | | | Finish: - | |
| | Drwn: UF Chk: - Date: Jan2010 Scale: 1:20 A4 | | | | Die/Part: - | |
| | Sheet 18 of 19 Revision: H | | | | Dwg No: VS 3P16C SSF T | |
| | | | | | | |

M:\Documentation\Website Downloads\3. Timber Frames\1. Vertical\1. Double Hung\VS 3P16C SSF T (H) - 3 pane 16mm double glazed CLEARSTEP sashless double hung in timber frames SSF.dwg



IF IN DOUBT ASK - DO NOT SCALE DRAWING

glass width = opening - 40mm

aneeta opening size

flyscreen (optional by others)

16mm combination tee

top pane


bottom pane

aluminium cover

16mm multipane tee

lock

jamb (by others)

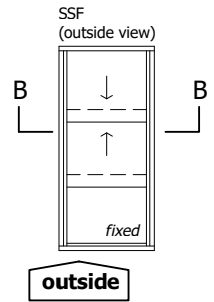

92.1

inside

| Rev | Description | Approved By | Date |
|-----|---|-------------|------------|
| H | Description for 16mm IGU units makeup updated | DF | 07/01/2024 |
| G | Add description of Clearstep IGU makeup. Delete P008 and replace with P229 - VS Sill | DF | 25/8/2025 |
| F | VS 300Pa/800Pa sill adaptor changed to VS Sill/VS HP Sill | DF | Oct2024 |
| E | Update layout, add various sill options | SE | Jun2024 |
| D | Update lock and extension pin | SE | Dec2020 |
| C | Update sill and lock | RL | Jun2013 |

Proprietary and confidential

The information contained in this drawing is the sole property of Aneeta Australia. Any reproduction in part or as a whole, without the written permission of Aneeta Australia is prohibited.

Title:
3 pane 16mm double glazed CLEARSTEP sashless double hung in timber frames SSF with aluminium covers

horizontal section B-B

Drwn: UF Chk: - Date: Jan2010 Scale: 1:1@A4



949 Stud Road, Rowville VIC 3178, ABN 80 062 883 729

Sheet 19 of 19

Revision: H


Material: in Timber frames

Finish: -

Die/Part: -

Dwg No: VS 3P16C SSF T

IF IN DOUBT ASK - DO NOT SCALE DRAWING

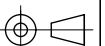

M:\Documentation\Website Downloads\3. Timber Frames\1. Vertical\1. Double Hung\VS 3P16C SSF T (H) - 3 pane 16mm double glazed CLEARSTEP sashless double hung in timber frames SSF.dwg