


Table of Contents


Page	View	Cover Type	Sill Type
2	Vertical Section	Timber covers	Draughtstrip
3	Vertical Section	Timber covers	Draughtstrip x 2
4	Vertical Section	Timber covers	VS Sill
5	Vertical Section	Timber covers	VS HP Sill
6	Vertical Section	Timber covers	None
7	Horizontal Section	Timber covers	-
8	Vertical Section	Aluminium covers outside, timber covers inside	Draughtstrip
9	Vertical Section	Aluminium covers outside, timber covers inside	Draughtstrip x 2
10	Vertical Section	Aluminium covers outside, timber covers inside	VS Sill
11	Vertical Section	Aluminium covers outside, timber covers inside	VS HP Sill
12	Vertical Section	Aluminium covers outside, timber covers inside	None
13	Horizontal Section	Aluminium covers outside, timber covers inside	-
14	Vertical Section	Aluminium covers	Draughtstrip
15	Vertical Section	Aluminium covers	Draughtstrip x 2
16	Vertical Section	Aluminium covers	VS Sill
17	Vertical Section	Aluminium covers	VS HP Sill
18	Vertical Section	Aluminium covers	None
19	Horizontal Section	Aluminium covers	-

Rev	Description	Approved By	Date
H	Description for 16mm IGU units makeup updated	DF	06/01/2026
G	Add description of Clearstep IGU makeup. Delete P008 and replace with P229 - VS Sill	DF	25/8/2025
F	VS 300Pa/800Pa sill adaptor changed to VS Sill/VS HP Sill	DF	Sep2024
E	Updated with new template, deleted continuous handle	SE	May2024
D	Added new lock	SE	Sep2020
C	Update lock, sill, layout	RL	Jun2013


<p>Proprietary and confidential</p> <p>The information contained in this drawing is the sole property of Aneeta Australia. Any reproduction in part or as a whole, without the written permission of Aneeta Australia is prohibited.</p>	<p>Title: 2 pane 16mm double glazed CLEARSTEP sashless double hung in timber frames SS</p>				 <p>949 Stud Road, Rowville VIC 3178, ABN 80 062 883 729</p>		Material:	in Timber frame
							Finish:	
							Die/Part:	
							Dwg No:	VS 2P16C SS T
Drwn: UF	Chk:	Date: Jan 2010	Scale: 1:2@A4	Sheet 1 of 19	Revision:	H		



IF IN DOUBT ASK - DO NOT SCALE DRAWING

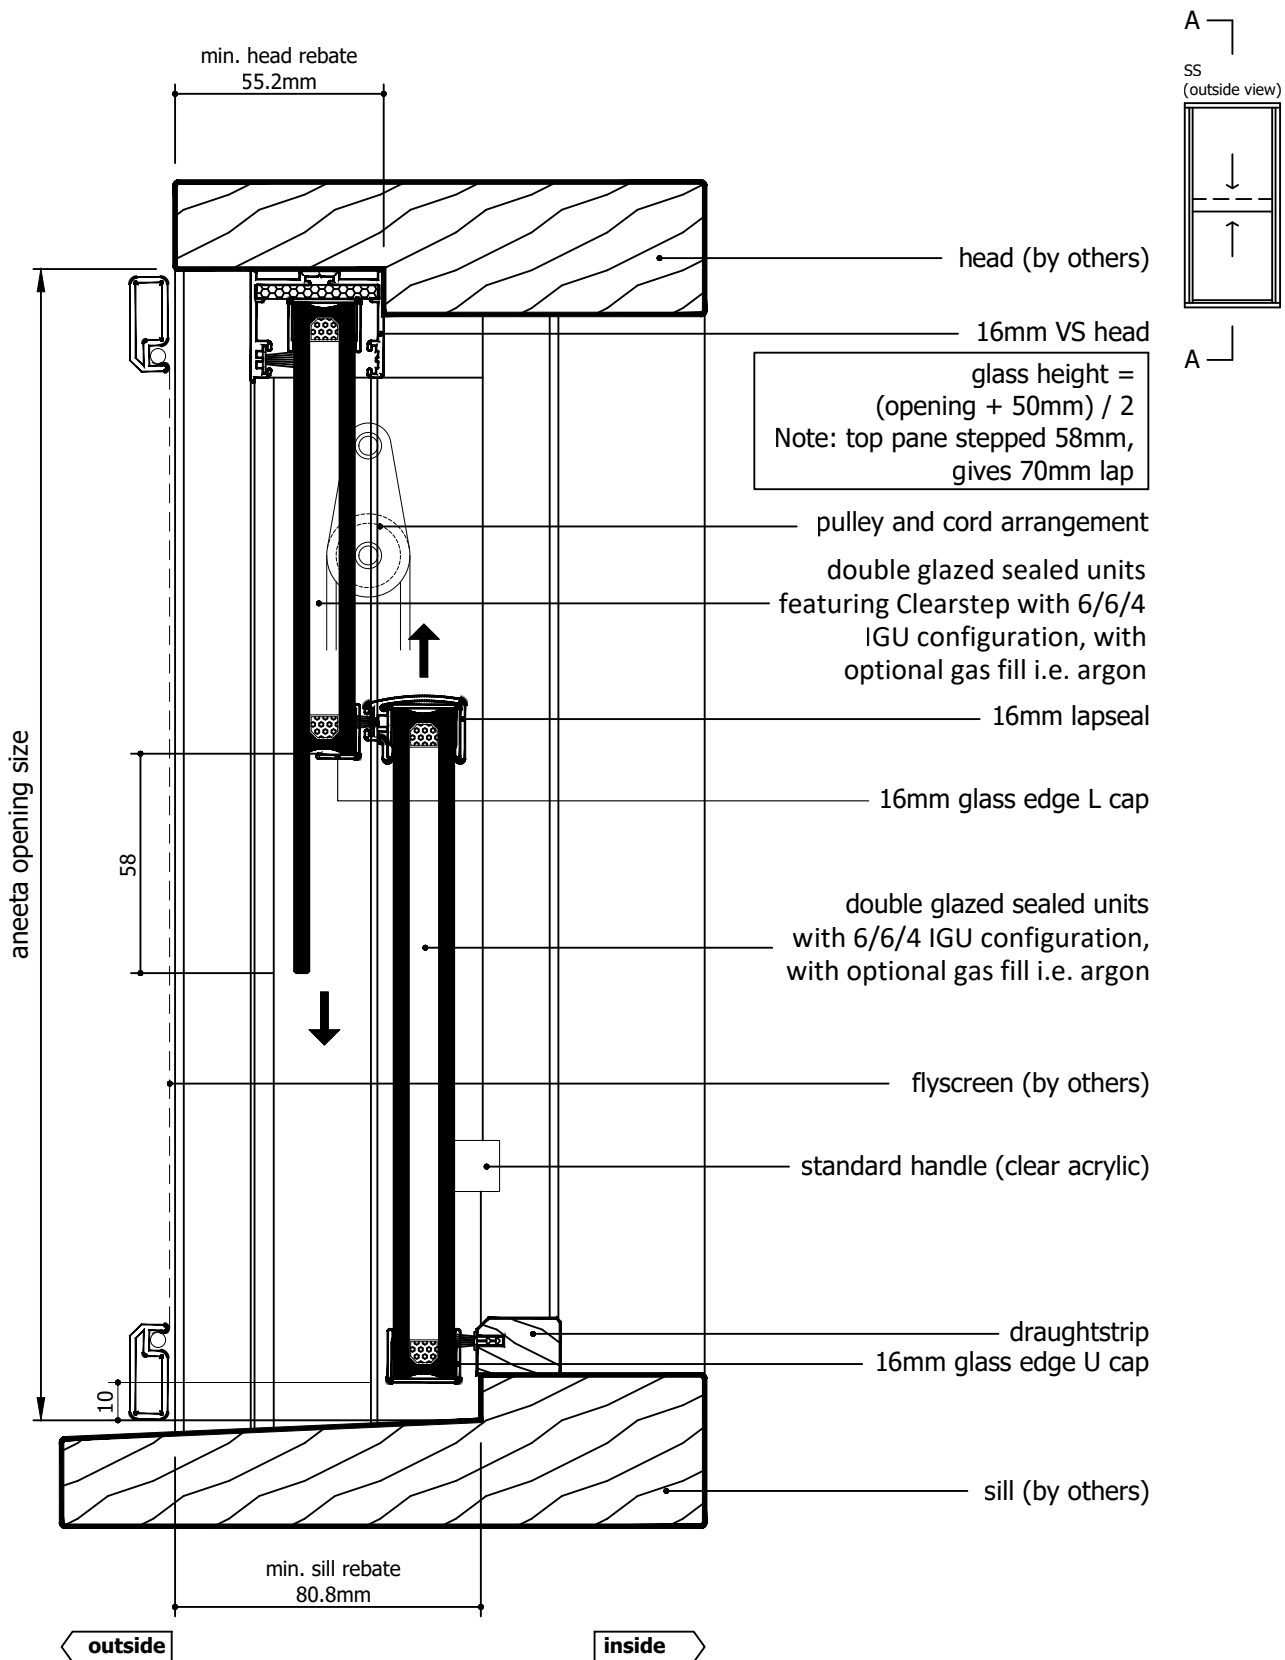


Rev	Description	Approved By	Date
H	Description for 16mm IGU units makeup updated	DF	06/01/2026
G	Add description of Clearstep IGU makeup. Delete P008 and replace with P229 - VS Sill	DF	25/8/2025
F	VS 300Pa/800Pa sill adaptor changed to VS Sill/VS HP Sill	DF	Sep2024
E	Updated with new template, deleted continuous handle	SE	May2024
D	Added new lock	SE	Sep2020
C	Update lock, sill, layout	RL	Jun2013

Proprietary and confidential The information contained in this drawing is the sole property of Aneeta Australia. Any reproduction in part or as a whole, without the written permission of Aneeta Australia is prohibited.		Title: 2 pane 16mm double glazed CLEARSTEP sashless double hung in timber frames SS with timber covers and draughtstrip at sill vertical section A-A		 949 Stud Road, Rowville VIC 3178, ABN 80 062 883 729		Material: in Timber frame
						Finish:
						Die/Part:
						Dwg No: VS 2P16C SS T
Drwn: UF	Chk:	Date: Jan 2010	Scale: 1:2@A4	Sheet 2 of 19	Revision: H	


M:\Documentation\Website Downloads\3. Timber Frames\1. Vertical\1. Double Hung\VS 2P16C SS T (H) - 2 pane 16mm double glazed CLEARSTEP sashless double hung in timber frames SS.dwg



IF IN DOUBT ASK - DO NOT SCALE DRAWING

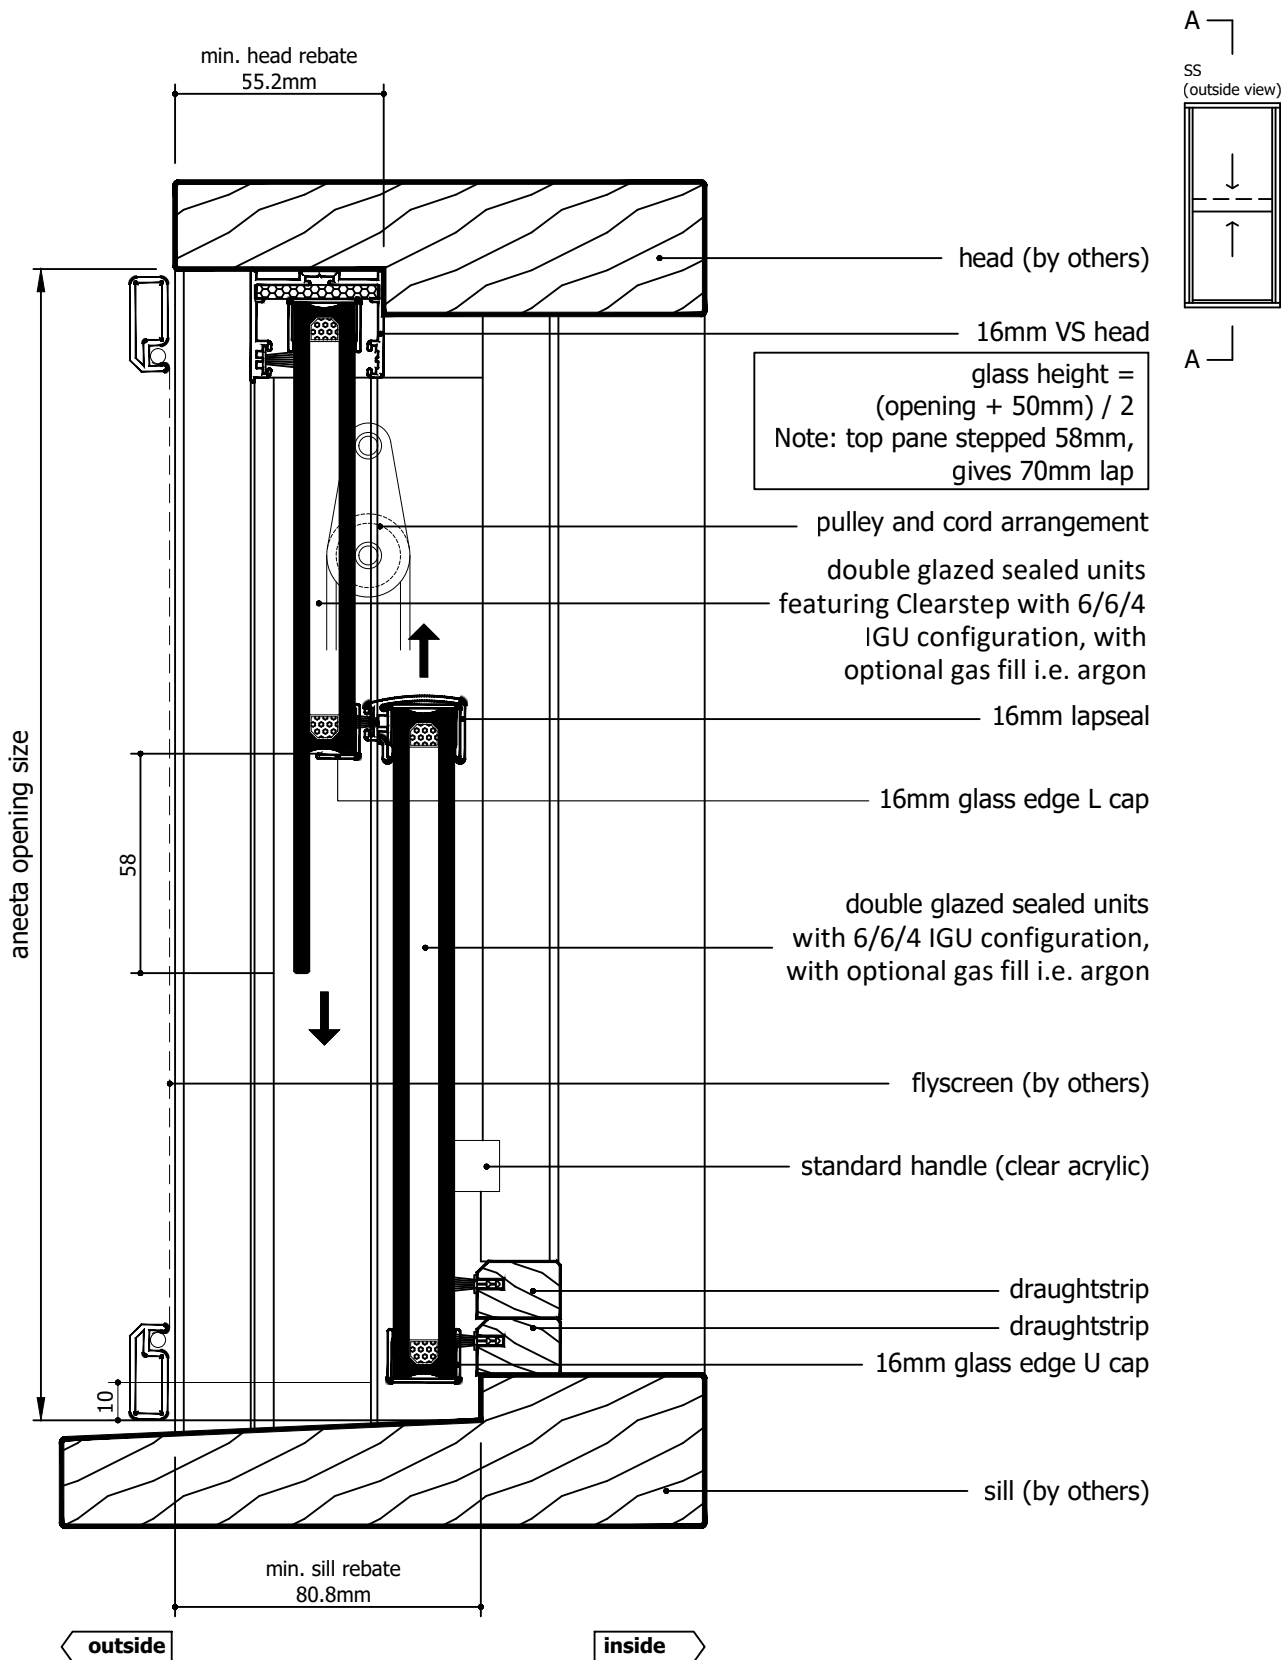


Rev	Description	Approved By	Date
H	Description for 16mm IGU units makeup updated	DF	06/01/2026
G	Add description of Clearstep IGU makeup. Delete P008 and replace with P229 - VS Sill	DF	25/8/2025
F	VS 300Pa/800Pa sill adaptor changed to VS Sill/VS HP Sill	DF	Sep2024
E	Updated with new template, deleted continuous handle	SE	May2024
D	Added new lock	SE	Sep2020
C	Update lock, sill, layout	RL	Jun2013

Proprietary and confidential The information contained in this drawing is the sole property of Aneeta Australia. Any reproduction in part or as a whole, without the written permission of Aneeta Australia is prohibited.	Title: 2 pane 16mm double glazed CLEARSTEP sashless double hung in timber frames SS with timber covers and 2 x draughtstrip at sill vertical section A-A				Material: in Timber frame	
	 949 Stud Road, Rowville VIC 3178, ABN 80 062 883 729				Finish:	
	Drwn: UF Chk: Date: Jan 2010 Scale: 1:2@A4				Die/Part:	
	Sheet 3 of 19 Revision: H				Dwg No: VS 2P16C SS T	


M:\Documentation\Website Downloads\3. Timber Frames\1. Vertical\1. Double Hung\VS 2P16C SS T (H) - 2 pane 16mm double glazed CLEARSTEP sashless double hung in timber frames SS.dwg



IF IN DOUBT ASK - DO NOT SCALE DRAWING

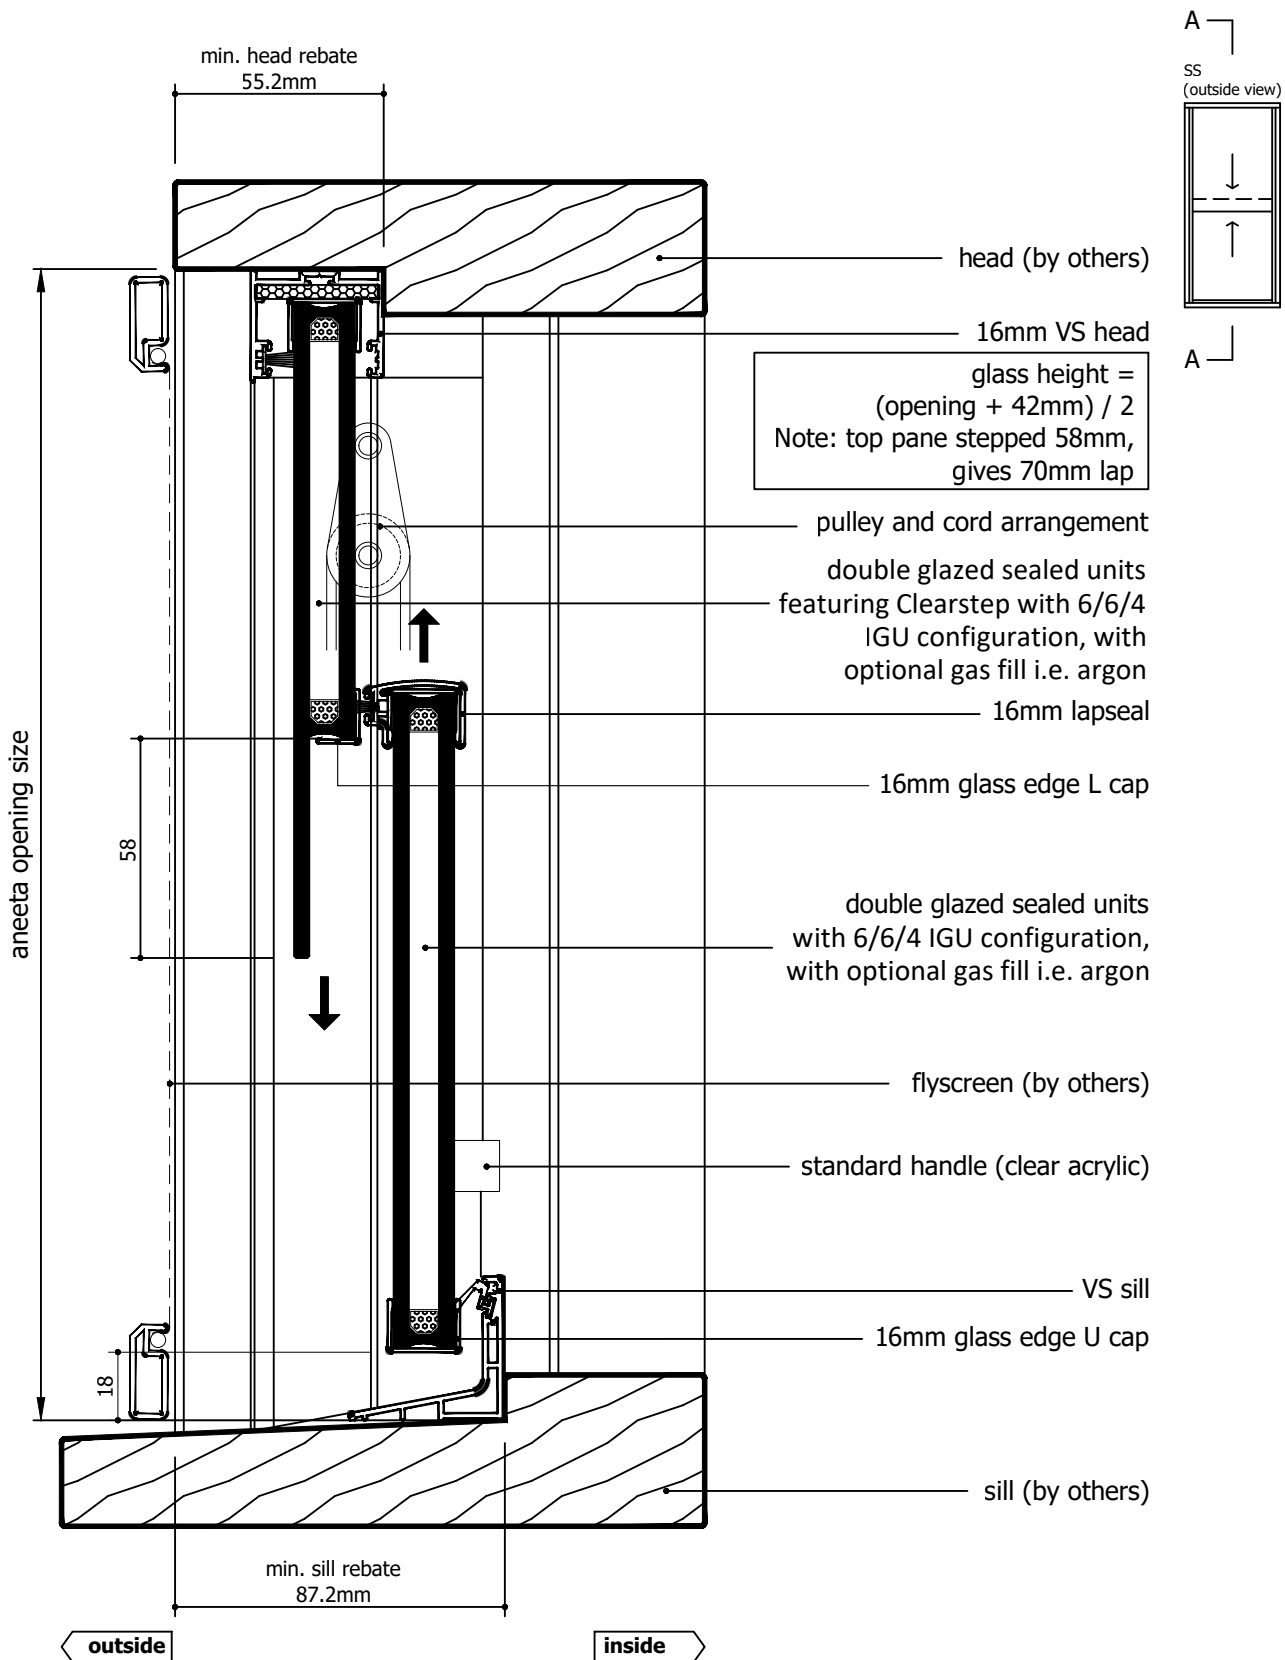


Rev	Description	Approved By	Date
H	Description for 16mm IGU units makeup updated	DF	06/01/2026
G	Add description of Clearstep IGU makeup. Delete P008 and replace with P229 - VS Sill	DF	25/8/2025
F	VS 300Pa/800Pa sill adaptor changed to VS Sill/VS HP Sill	DF	Sep2024
E	Updated with new template, deleted continuous handle	SE	May2024
D	Added new lock	SE	Sep2020
C	Update lock, sill, layout	RL	Jun2013

Proprietary and confidential The information contained in this drawing is the sole property of Aneeta Australia. Any reproduction in part or as a whole, without the written permission of Aneeta Australia is prohibited.		Title: 2 pane 16mm double glazed CLEARSTEP sashless double hung in timber frames SS with timber covers and VS sill vertical section A-A		 949 Stud Road, Rowville VIC 3178, ABN 80 062 883 729		Material: in Timber frame
Drwn: UF		Chk:		Date: Jan 2010		Finish:
Scale: 1:20A4		Sheet 4 of 19		Revision: H		Die/Part:
						Dwg No: VS 2P16C SS T


M:\Documentation\Website Downloads\3. Timber Frames\1. Vertical\1. Double Hung\VS 2P16C SS T (H) - 2 pane 16mm double glazed CLEARSTEP sashless double hung in timber frames SS.dwg



IF IN DOUBT ASK - DO NOT SCALE DRAWING

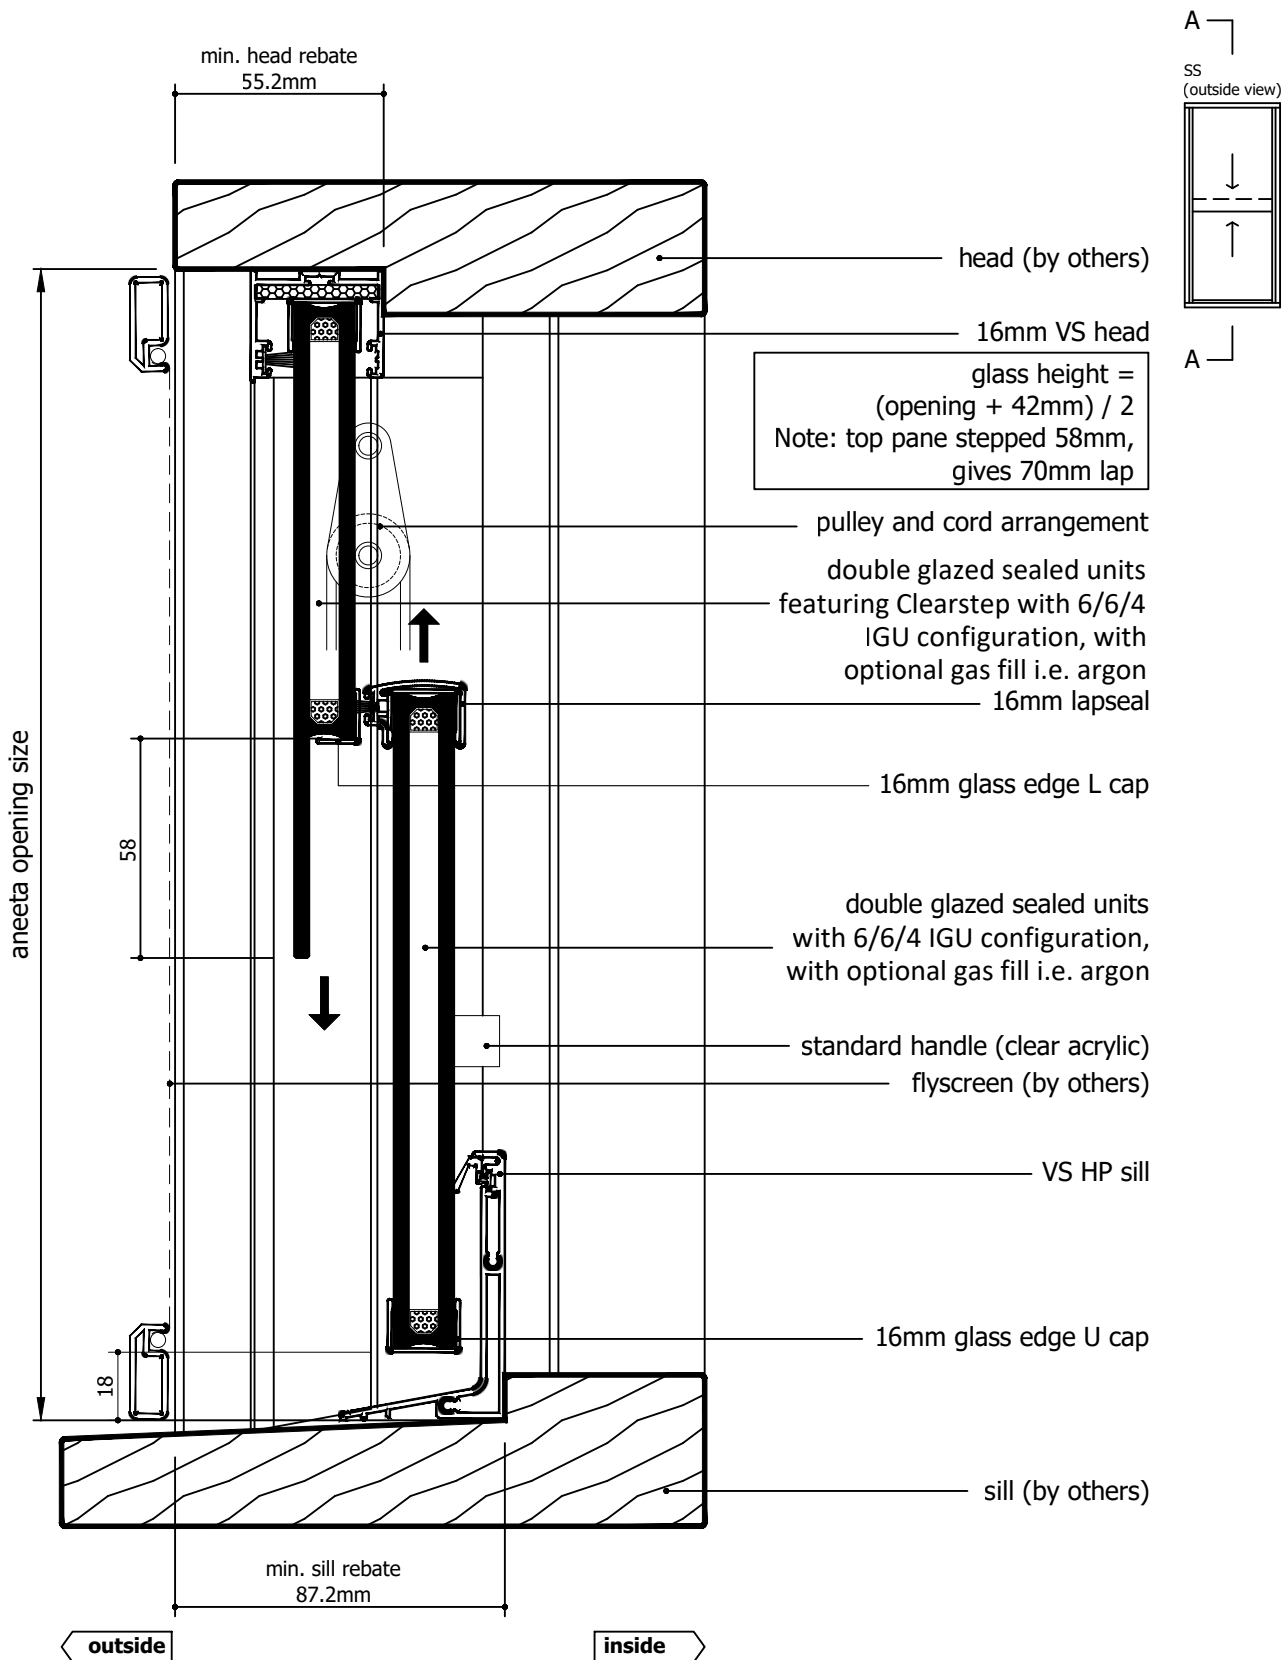


Rev	Description	Approved By	Date
H	Description for 16mm IGU units makeup updated	DF	06/01/2026
G	Add description of Clearstep IGU makeup. Delete P008 and replace with P229 - VS Sill	DF	25/8/2025
F	VS 300Pa/800Pa sill adaptor changed to VS Sill/VS HP Sill	DF	Sep2024
E	Updated with new template, deleted continuous handle	SE	May2024
D	Added new lock	SE	Sep2020
C	Update lock, sill, layout	RL	Jun2013

Proprietary and confidential The information contained in this drawing is the sole property of Aneeta Australia. Any reproduction in part or as a whole, without the written permission of Aneeta Australia is prohibited.	Title: 2 pane 16mm double glazed CLEARSTEP sashless double hung in timber frames SS with timber covers and VS HP sill vertical section A-A				Material: in Timber frame	
	 949 Stud Road, Rowville VIC 3178, ABN 80 062 883 729				Finish:	
	Drwn: UF Chk: Date: Jan 2010 Scale: 1:20A4				Die/Part:	
	Sheet 5 of 19 Revision: H				Dwg No: VS 2P16C SS T	


M:\Documentation\Website Downloads\3. Timber Frames\1. Vertical\1. Double Hung\VS 2P16C SS T (H) - 2 pane 16mm double glazed CLEARSTEP sashless double hung in timber frames SS.dwg



IF IN DOUBT ASK - DO NOT SCALE DRAWING

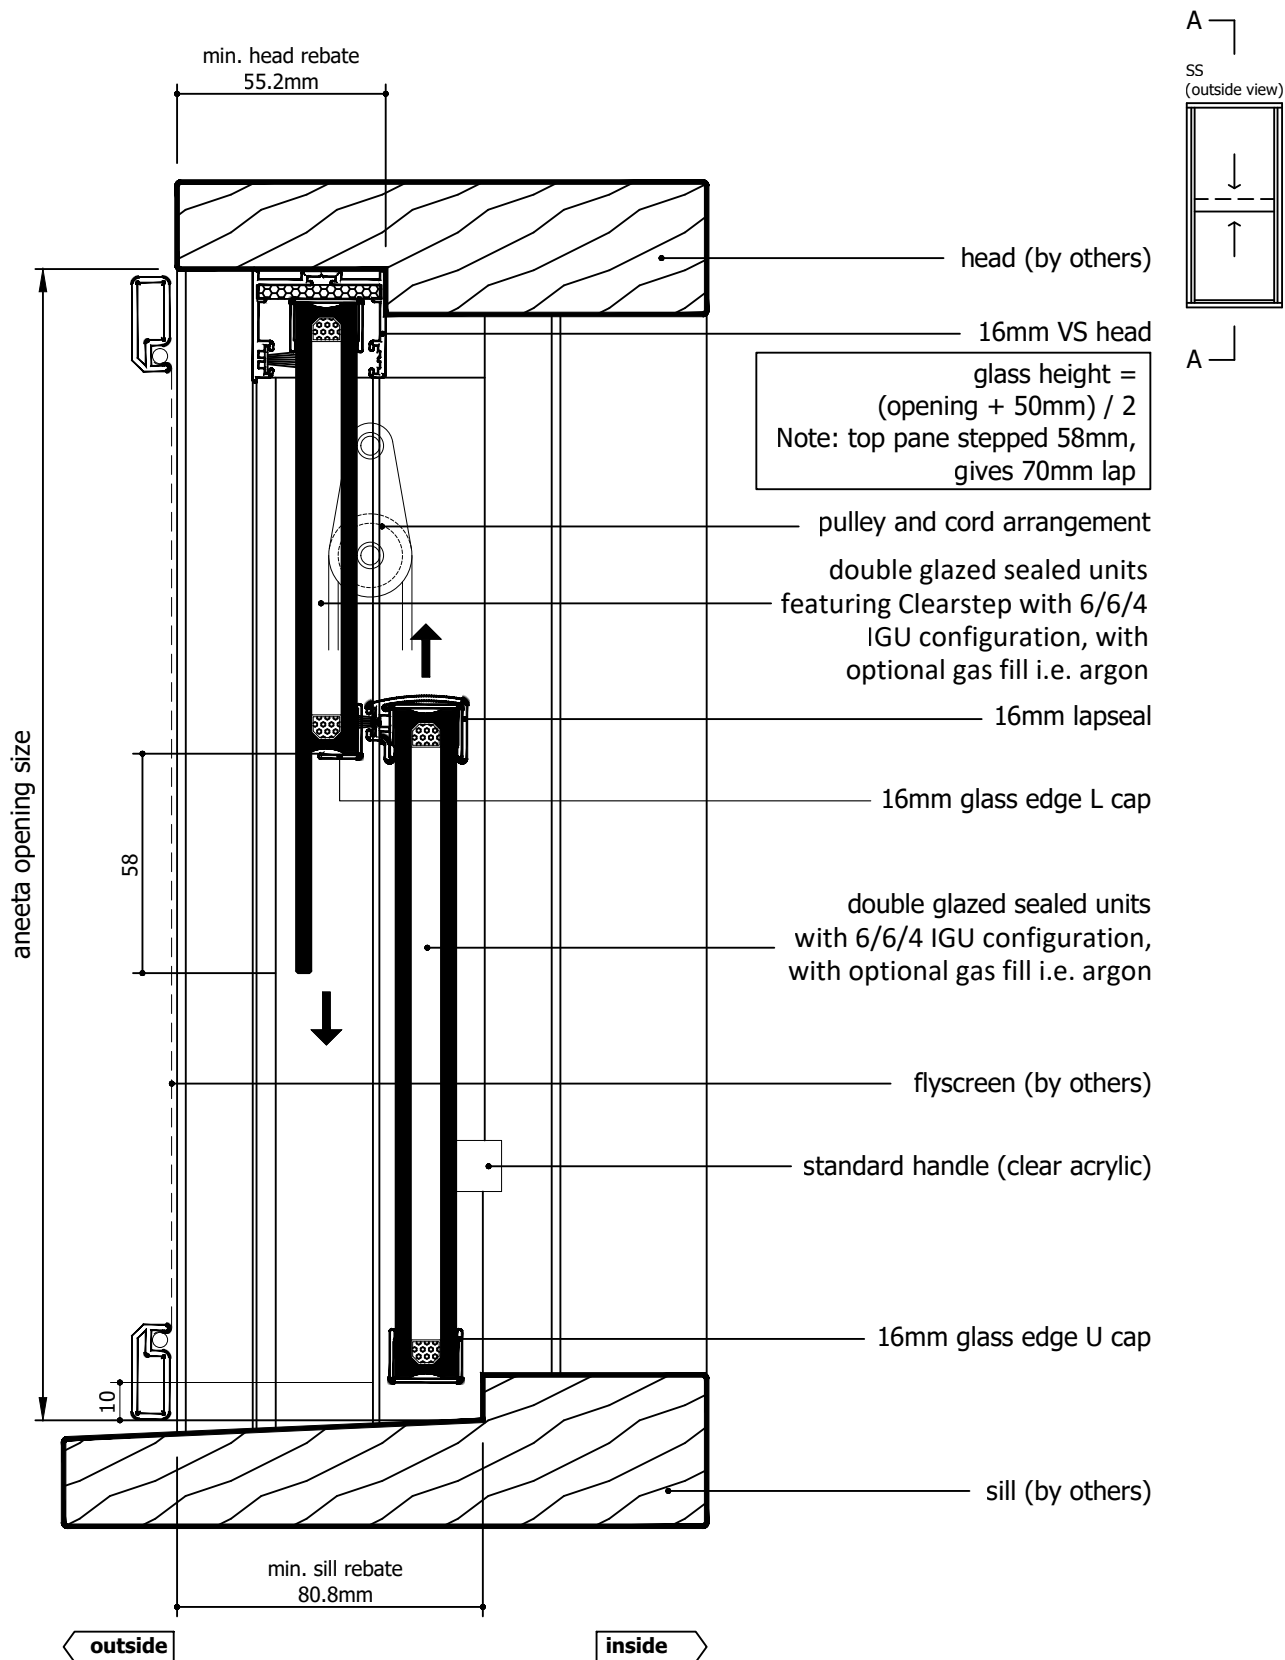

Rev	Description	Approved By	Date
H	Description for 16mm IGU units makeup updated	DF	06/01/2026
G	Add description of Clearstep IGU makeup. Delete P008 and replace with P229 - VS Sill	DF	25/8/2025
F	VS 300Pa/800Pa sill adaptor changed to VS Sill/VS HP Sill	DF	Sep2024
E	Updated with new template, deleted continuous handle	SE	May2024
D	Added new lock	SE	Sep2020
C	Update lock, sill, layout	RL	Jun2013

<p>Proprietary and confidential</p> <p>The information contained in this drawing is the sole property of Aneeta Australia. Any reproduction in part or as a whole, without the written permission of Aneeta Australia is prohibited.</p>	Title: 2 pane 16mm double glazed CLEARSTEP sashless double hung in timber frames SS with timber covers and no sill adaptor vertical section A-A				 949 Stud Road, Rowville VIC 3178, ABN 80 062 883 729		Material: in Timber frame	
							Finish:	
							Die/Part:	
							Dwg No: VS 2P16C SS T	
Drwn: UF	Chk:	Date: Jan 2010	Scale: 1:2@A4	Sheet 6 of 19		Revision: H		

M:\Documentation\Website Downloads\3. Timber Frames\1. Vertical\1. Double Hung\VS 2P16C SS T (H) - 2 pane 16mm double glazed CLEARSTEP sashless double hung in timber frames SS.dwg



IF IN DOUBT ASK - DO NOT SCALE DRAWING

glass width = opening - 40mm

aneeta opening size

flyscreen (optional by others)

16mm combination tee

timber cover outside (optional)


top pane

bottom pane

timber cover

lock

jamb (by others)

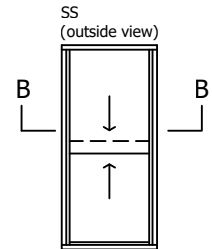

outside

101.3

inside

Rev	Description	Approved By	Date
H	Description for 16mm IGU units makeup updated	DF	06/01/2026
G	Add description of Clearstep IGU makeup. Delete P008 and replace with P229 - VS Sill	DF	25/8/2025
F	VS 300Pa/800Pa sill adaptor changed to VS Sill/VS HP Sill	DF	Sep2024
E	Updated with new template, deleted continuous handle	SE	May2024
D	Added new lock	SE	Sep2020
C	Update lock, sill, layout	RL	Jun2013

Proprietary and confidential The information contained in this drawing is the sole property of Aneeta Australia. Any reproduction in part or as a whole, without the written permission of Aneeta Australia is prohibited.	Title: 2 pane 16mm double glazed CLEARSTEP sashless double hung in timber frames SS with timber covers		
	horizontal section B-B		
Drwn: UF	Chk:	Date: Jan 2010	Scale: 1:1@A4




949 Stud Road, Rowville VIC 3178, ABN 80 062 883 729

Sheet 7 of 19


Revision: H

Material:	in Timber frame
Finish:	
Die/Part:	
Dwg No:	VS 2P16C SS T

M:\Documentation\Website Downloads\3. Timber Frames\1. Vertical\1. Double Hung\VS 2P16C SS T (H) - 2 pane 16mm double glazed CLEARSTEP sashless double hung in timber frames SS.dwg

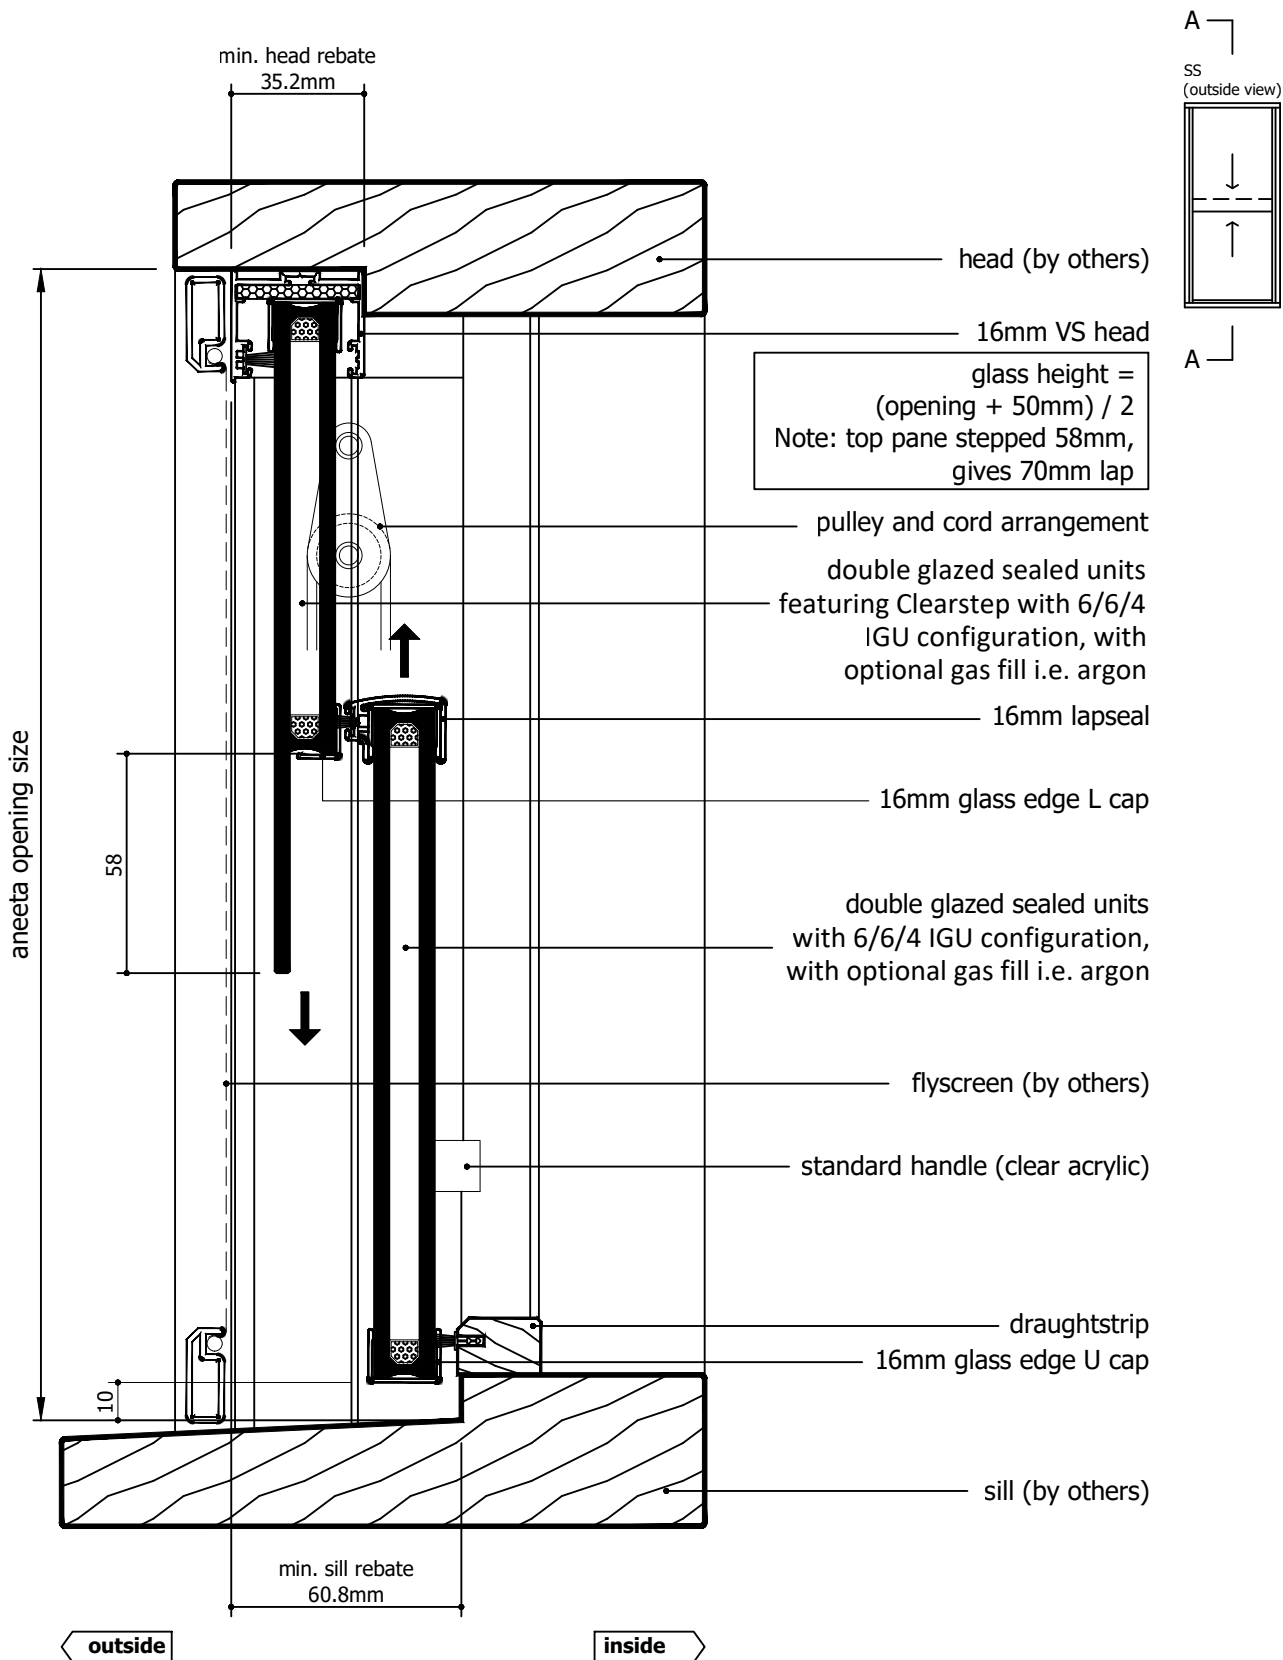


Rev	Description	Approved By	Date
H	Description for 16mm IGU units makeup updated	DF	06/01/2026
G	Add description of Clearstep IGU makeup. Delete P008 and replace with P229 - VS Sill	DF	25/8/2025
F	VS 300Pa/800Pa sill adaptor changed to VS Sill/VS HP Sill	DF	Sep2024
E	Updated with new template, deleted continuous handle	SE	May2024
D	Added new lock	SE	Sep2020
C	Update lock, sill, layout	RL	Jun2013

Proprietary and confidential The information contained in this drawing is the sole property of Aneeta Australia. Any reproduction in part or as a whole, without the written permission of Aneeta Australia is prohibited.	Title: 2 pane 16mm double glazed CLEARSTEP sashless double hung in timber frames SS with aluminium covers outside, timber covers inside, and draughtstrip at sill vertical section A-A				Material: in Timber frame	
	 949 Stud Road, Rowville VIC 3178, ABN 80 062 883 729				Finish:	
	Drwn: UF Chk: Date: Jan 2010 Scale: 1:20 A4				Die/Part:	
	Sheet 8 of 19 Revision: H				Dwg No: VS 2P16C SS T	


M:\Documentation\Website Downloads\3. Timber Frames\1. Vertical\1. Double Hung\VS 2P16C SS T (H) - 2 pane 16mm double glazed CLEARSTEP sashless double hung in timber frames SS.dwg




IF IN DOUBT ASK - DO NOT SCALE DRAWING

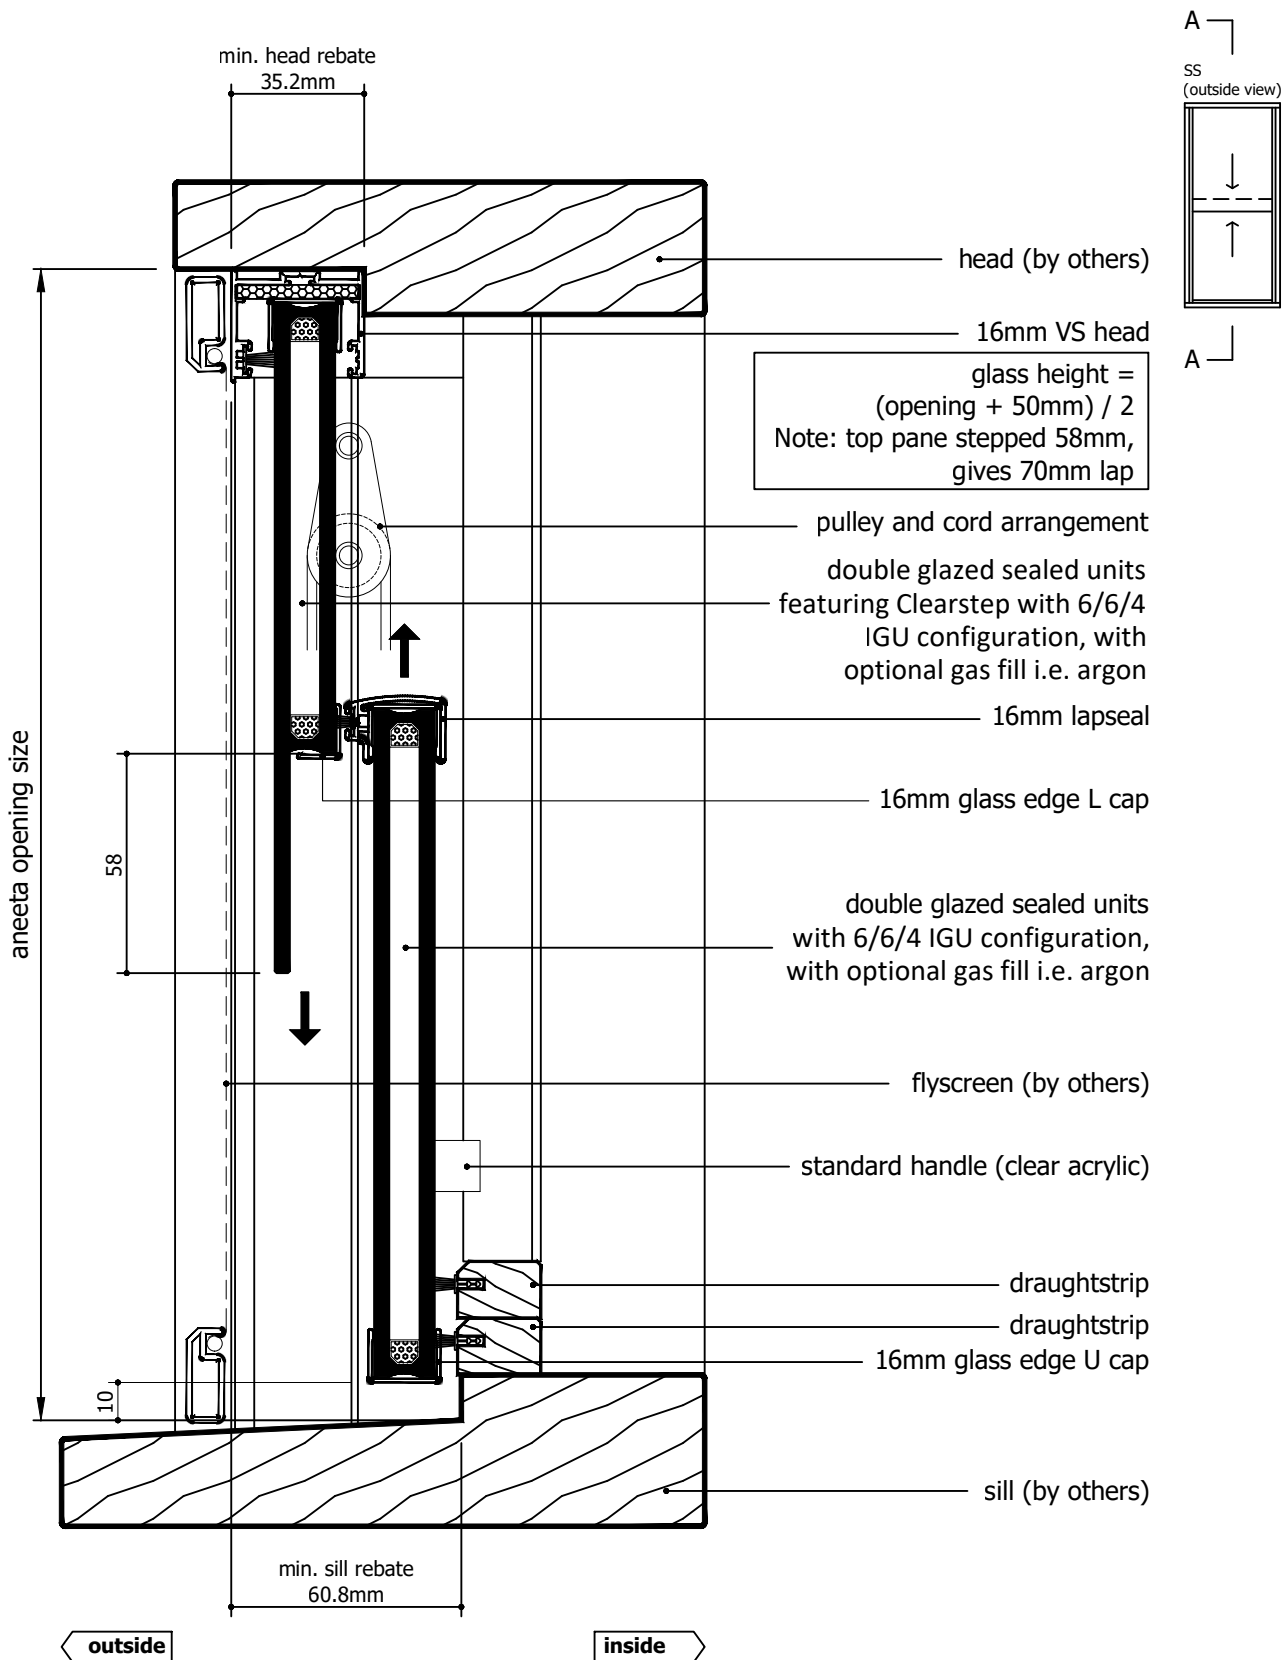


Rev	Description	Approved By	Date
H	Description for 16mm IGU units makeup updated	DF	06/01/2026
G	Add description of Clearstep IGU makeup. Delete P008 and replace with P229 - VS Sill	DF	25/8/2025
F	VS 300Pa/800Pa sill adaptor changed to VS Sill/VS HP Sill	DF	Sep2024
E	Updated with new template, deleted continuous handle	SE	May2024
D	Added new lock	SE	Sep2020
C	Update lock, sill, layout	RL	Jun2013

Proprietary and confidential The information contained in this drawing is the sole property of Aneeta Australia. Any reproduction in part or as a whole, without the written permission of Aneeta Australia is prohibited.	Title: 2 pane 16mm double glazed CLEARSTEP sashless double hung in timber frames SS with aluminium covers outside, timber covers inside, and 2 x draughtstrip at sill vertical section A-A				Material: in Timber frame	
	 949 Stud Road, Rowville VIC 3178, ABN 80 062 883 729				Finish:	
	Drwn: UF Chk: Date: Jan 2010 Scale: 1:20A4				Die/Part:	
	Sheet 9 of 19 Revision: H				Dwg No: VS 2P16C SS T	


M:\Documentation\Website Downloads\3. Timber Frames\1. Double Hung\VS 2P16C SS T (H) - 2 pane 16mm double glazed CLEARSTEP sashless double hung in timber frames SS.dwg

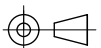

IF IN DOUBT ASK - DO NOT SCALE DRAWING

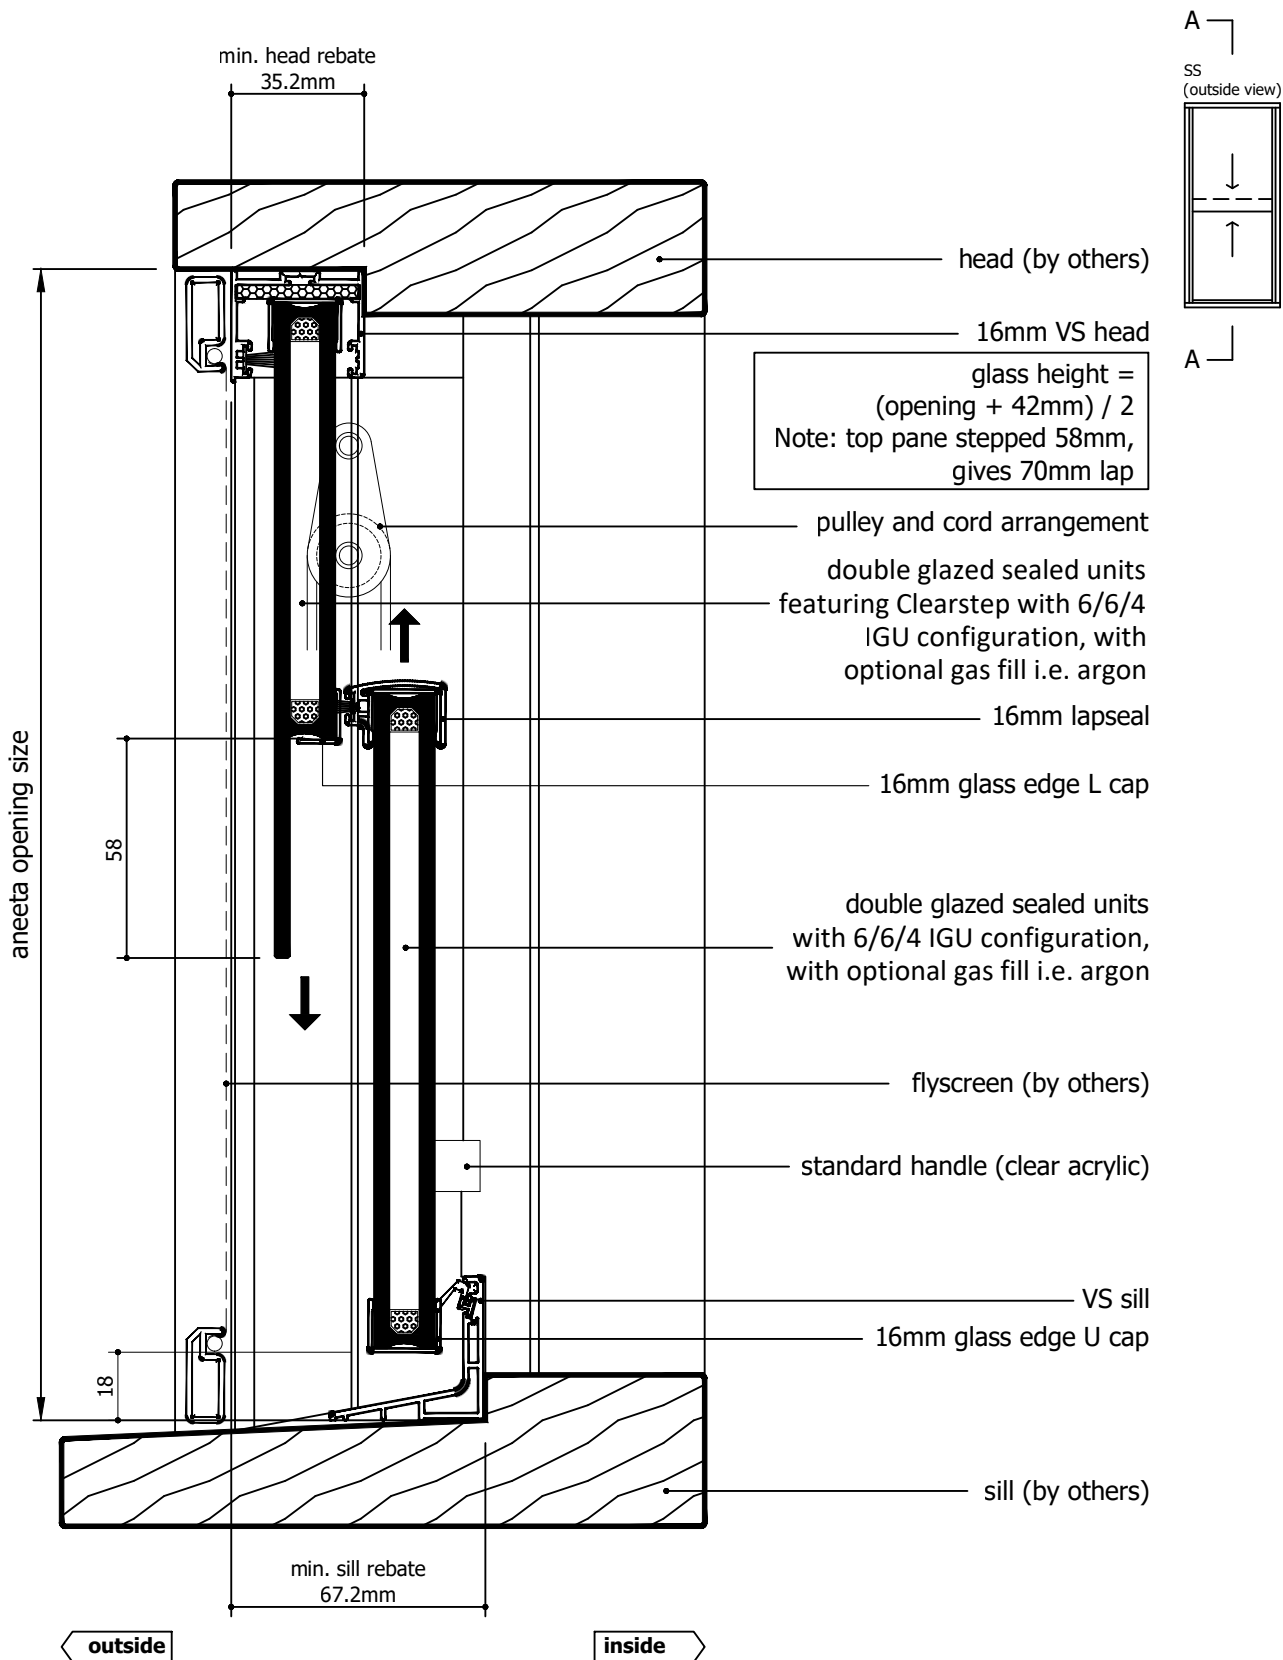


Rev	Description	Approved By	Date
H	Description for 16mm IGU units makeup updated	DF	06/01/2026
G	Add description of Clearstep IGU makeup. Delete P008 and replace with P229 - VS Sill	DF	25/8/2025
F	VS 300Pa/800Pa sill adaptor changed to VS Sill/VS HP Sill	DF	Sep2024
E	Updated with new template, deleted continuous handle	SE	May2024
D	Added new lock	SE	Sep2020
C	Update lock, sill, layout	RL	Jun2013

Proprietary and confidential The information contained in this drawing is the sole property of Aneeta Australia. Any reproduction in part or as a whole, without the written permission of Aneeta Australia is prohibited.	Title: 2 pane 16mm double glazed CLEARSTEP sashless double hung in timber frames SS with aluminium covers outside, timber covers inside, and VS sill vertical section A-A				Material: in Timber frame	
	 949 Stud Road, Rowville VIC 3178, ABN 80 062 883 729				Finish:	
	Drwn: UF Chk: Date: Jan 2010 Scale: 1:20A4 Sheet 10 of 19 Revision: H				Die/Part:	
					Dwg No: VS 2P16C SS T	


M:\Documentation\Website Downloads\3. Timber Frames\1. Vertical\1. Double Hung\VS 2P16C SS T (H) - 2 pane 16mm double glazed CLEARSTEP sashless double hung in timber frames SS.dwg



IF IN DOUBT ASK - DO NOT SCALE DRAWING

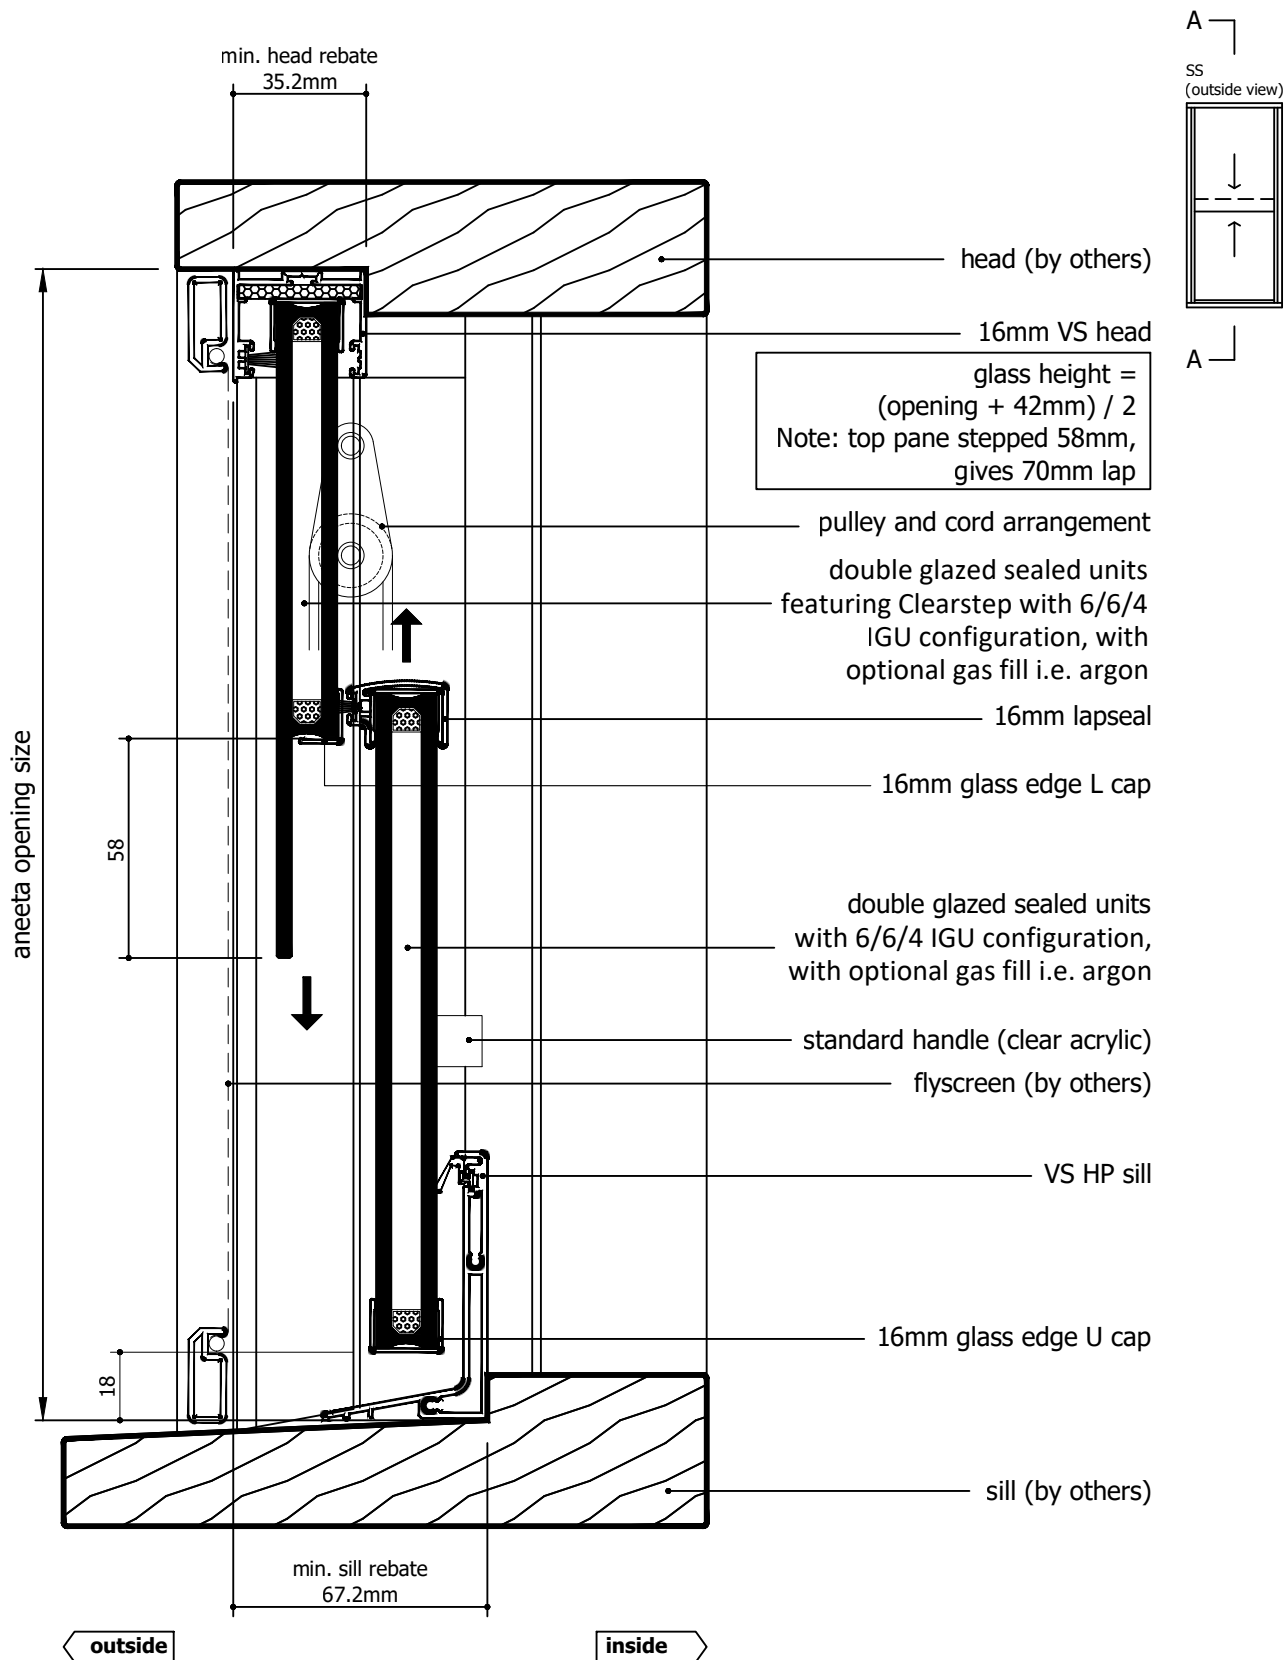


Rev	Description	Approved By	Date
H	Description for 16mm IGU units makeup updated	DF	06/01/2026
G	Add description of Clearstep IGU makeup. Delete P008 and replace with P229 - VS Sill	DF	25/8/2025
F	VS 300Pa/800Pa sill adaptor changed to VS Sill/VS HP Sill	DF	Sep2024
E	Updated with new template, deleted continuous handle	SE	May2024
D	Added new lock	SE	Sep2020
C	Update lock, sill, layout	RL	Jun2013

<div>Proprietary and confidential</div> <div>The information contained in this drawing is the sole property of Aneeta Australia. Any reproduction in part or as a whole, without the written permission of Aneeta Australia is prohibited.</div>	<div>Title: 2 pane 16mm double glazed CLEARSTEP sashless double hung in timber frames SS with aluminium covers outside, timber covers inside, and VS HP sill vertical section A-A</div>				<div> 949 Stud Road, Rowville VIC 3178, ABN 80 062 883 729</div>		Material:	in Timber frame	
	Drwn: UF				Sheet 11 of 19		Finish:		
	Date: Jan 2010				Scale: 1:2@A4		Die/Part:		
	Revision: H						Dwg No:	VS 2P16C SS T	


M:\Documentation\Website Downloads\3. Timber Frames\1. Vertical\1. Double Hung\VS 2P16C SS T (H) - 2 pane 16mm double glazed CLEARSTEP sashless double hung in timber frames SS.dwg




IF IN DOUBT ASK - DO NOT SCALE DRAWING

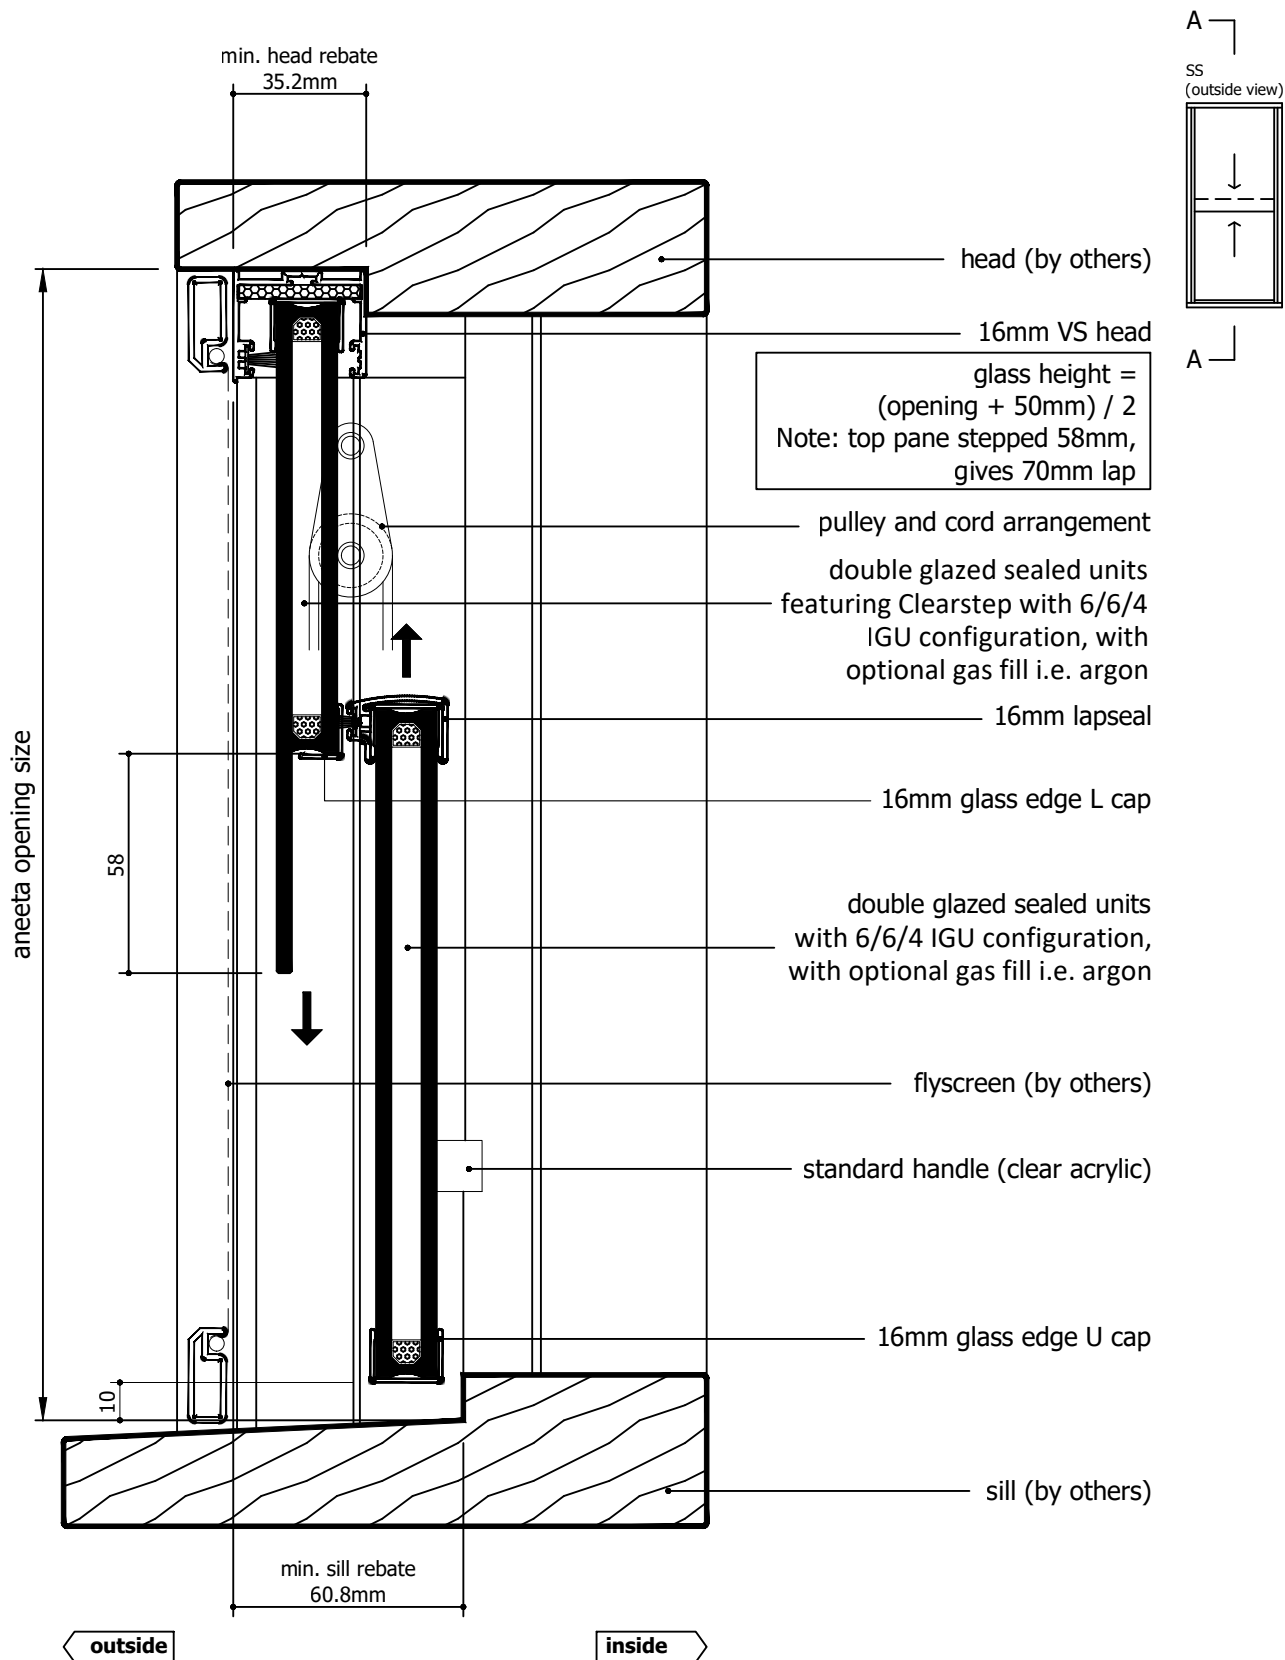

Rev	Description	Approved By	Date
H	Description for 16mm IGU units makeup updated	DF	06/01/2026
G	Add description of Clearstep IGU makeup. Delete P008 and replace with P229 - VS Sill	DF	25/8/2025
F	VS 300Pa/800Pa sill adaptor changed to VS Sill/VS HP Sill	DF	Sep2024
E	Updated with new template, deleted continuous handle	SE	May2024
D	Added new lock	SE	Sep2020
C	Update lock, sill, layout	RL	Jun2013


Proprietary and confidential The information contained in this drawing is the sole property of Aneeta Australia. Any reproduction in part or as a whole, without the written permission of Aneeta Australia is prohibited.	Title: 2 pane 16mm double glazed CLEARSTEP sashless double hung in timber frames SS with aluminium covers outside, timber covers inside, and 800Pa sill adaptor vertical section A-A				Material: in Timber frame	
	 949 Stud Road, Rowville VIC 3178, ABN 80 062 883 729				Finish:	
	Drwn: UF Chk: Date: Jan 2010 Scale: 1:20A4				Die/Part:	
	Sheet 12 of 19 Revision: H				Dwg No: VS 2P16C SS T	

M:\Documentation\Website Downloads\3. Timber Frames\1. Vertical\1. Double Hung\VS 2P16C SS T (H) - 2 pane 16mm double glazed CLEARSTEP sashless double hung in timber frames SS.dwg

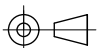

IF IN DOUBT ASK - DO NOT SCALE DRAWING


glass width = opening - 40mm

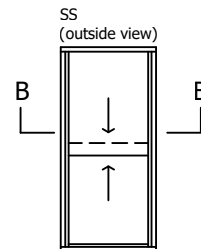

flyscreen (optional by others)

16mm combination tee

top pane

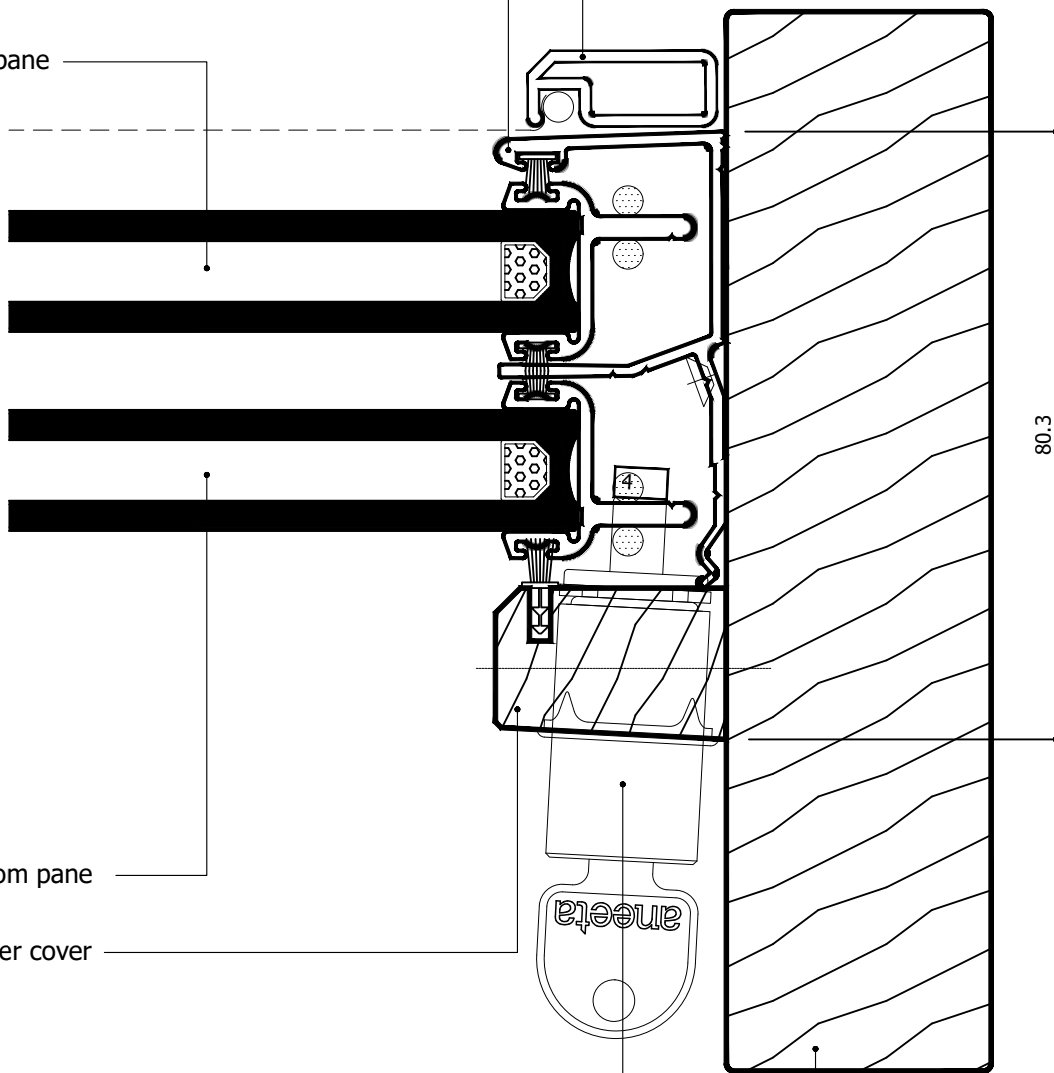

bottom pane

timber cover

lock


jamb (by others)

outside

inside

80.3


Rev	Description	Approved By	Date
H	Description for 16mm IGU units makeup updated	DF	06/01/2026
G	Add description of Clearstep IGU makeup. Delete P008 and replace with P229 - VS Sill	DF	25/8/2025
F	VS 300Pa/800Pa sill adaptor changed to VS Sill/VS HP Sill	DF	Sep2024
E	Updated with new template, deleted continuous handle	SE	May2024
D	Added new lock	SE	Sep2020
C	Update lock, sill, layout	RL	Jun2013
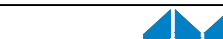
<div>Proprietary and confidential</div> <div>The information contained in this drawing is the sole property of Aneeta Australia. Any reproduction in part or as a whole, without the written permission of Aneeta Australia is prohibited.</div>	Title: 2 pane 16mm double glazed CLEARSTEP sashless double hung in timber frames SS with aluminium covers outside, timber covers inside horizontal section B-B				<div> 949 Stud Road, Rowville VIC 3178, ABN 80 062 883 729</div>	Material: in Timber frame
						Finish:
						Die/Part:
						Dwg No: VS 2P16C SS T
Drwn: UF	Chk:	Date: Jan 2010	Scale: 1:1@A4	Sheet 13 of 19	Revision: H	


M:\Documentation\Website Downloads\3. Timber Frames\1. Vertical\1. Double Hung\VS 2P16C SS T (H) - 2 pane 16mm double glazed CLEARSTEP sashless double hung in timber frames SS.dwg




IF IN DOUBT ASK - DO NOT SCALE DRAWING

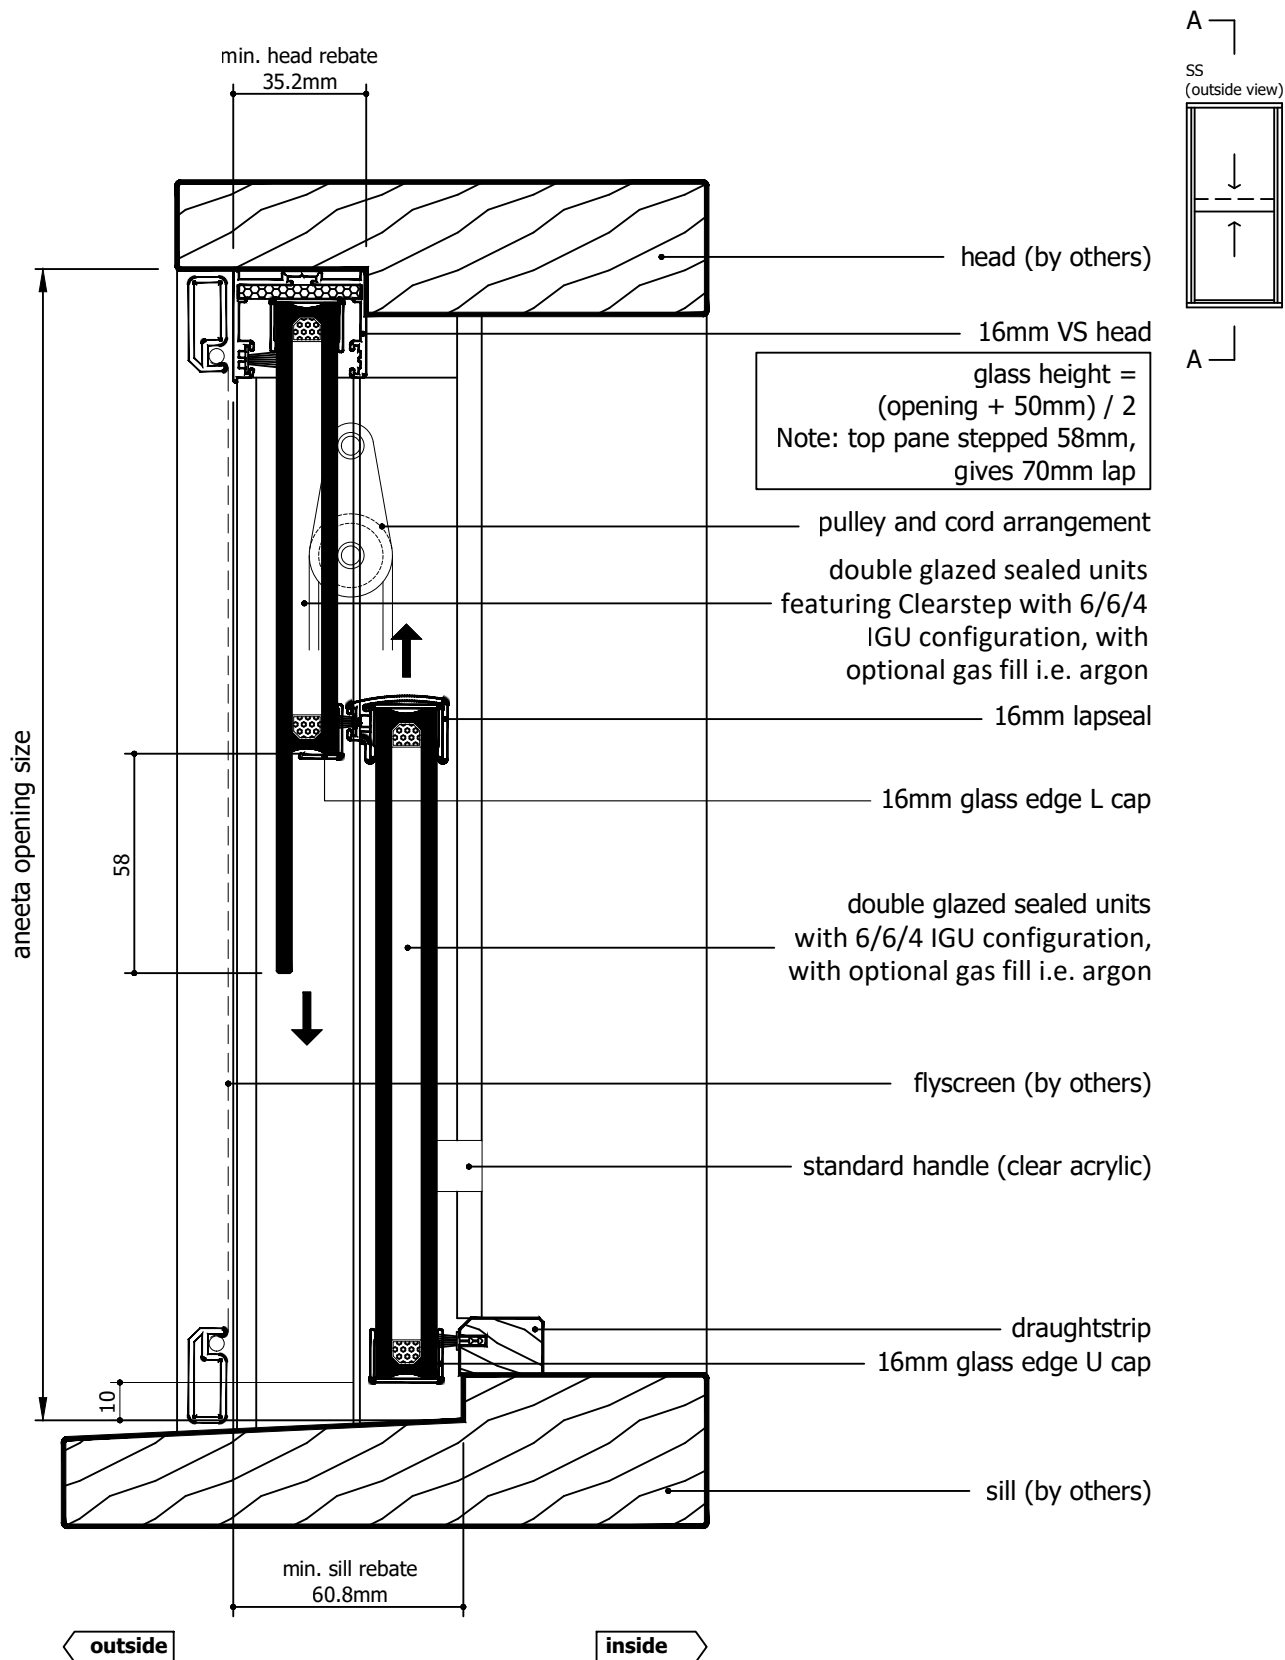


Rev	Description	Approved By	Date
H	Description for 16mm IGU units makeup updated	DF	06/01/2026
G	Add description of Clearstep IGU makeup. Delete P008 and replace with P229 - VS Sill	DF	25/8/2025
F	VS 300Pa/800Pa sill adaptor changed to VS Sill/VS HP Sill	DF	Sep2024
E	Updated with new template, deleted continuous handle	SE	May2024
D	Added new lock	SE	Sep2020
C	Update lock, sill, layout	RL	Jun2013

Proprietary and confidential The information contained in this drawing is the sole property of Aneeta Australia. Any reproduction in part or as a whole, without the written permission of Aneeta Australia is prohibited.	Title: 2 pane 16mm double glazed CLEARSTEP sashless double hung in timber frames SS with aluminium covers and draughtstrip at sill vertical section A-A				Material: in Timber frame	
	 949 Stud Road, Rowville VIC 3178, ABN 80 062 883 729				Finish:	
	Drwn: UF Chk: Date: Jan 2010 Scale: 1:20A4				Die/Part:	
	Sheet 14 of 19				Dwg No: VS 2P16C SS T	
	Revision: H					


M:\Documentation\Website Downloads\3. Timber Frames\1. Vertical\1. Double Hung\VS 2P16C SS T (H) - 2 pane 16mm double glazed CLEARSTEP sashless double hung in timber frames SS.dwg

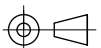

IF IN DOUBT ASK - DO NOT SCALE DRAWING

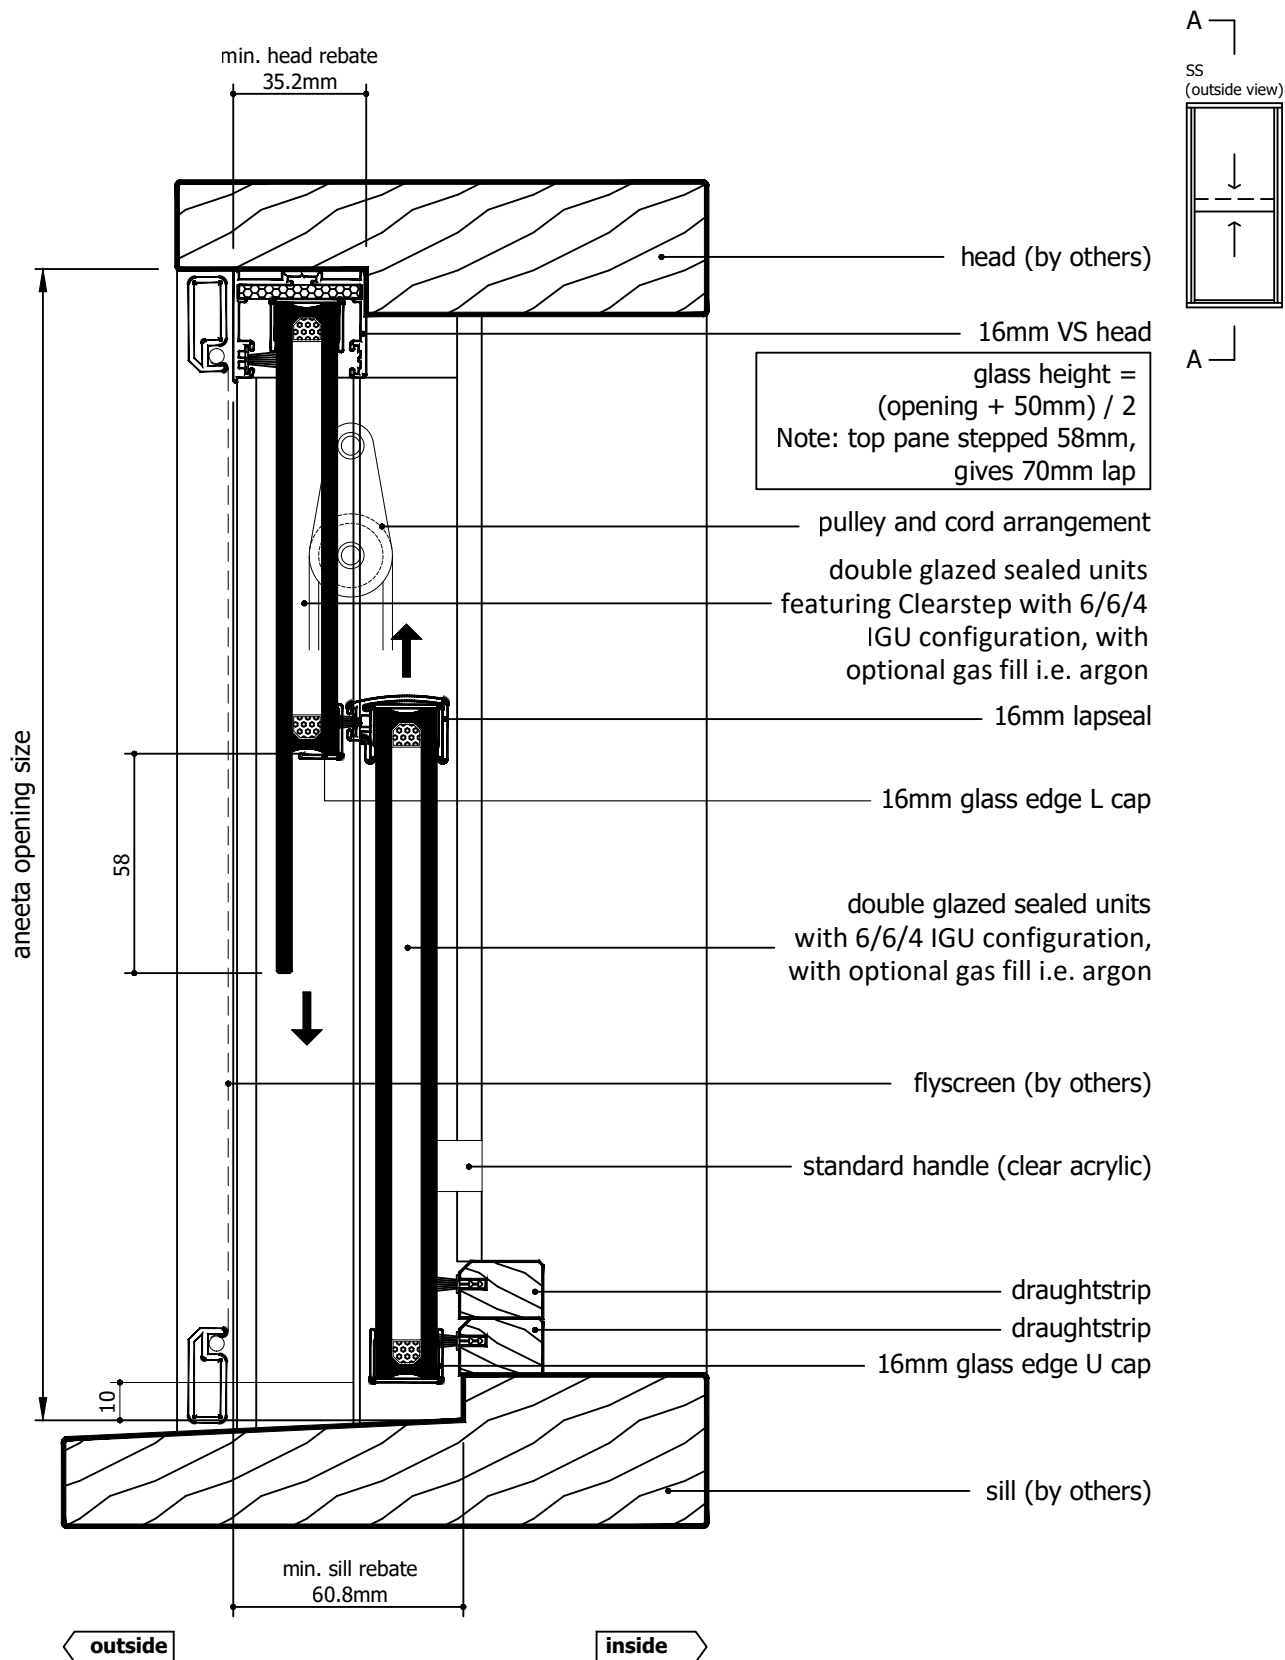


Rev	Description	Approved By	Date
H	Description for 16mm IGU units makeup updated	DF	06/01/2026
G	Add description of Clearstep IGU makeup. Delete P008 and replace with P229 - VS Sill	DF	25/8/2025
F	VS 300Pa/800Pa sill adaptor changed to VS Sill/VS HP Sill	DF	Sep2024
E	Updated with new template, deleted continuous handle	SE	May2024
D	Added new lock	SE	Sep2020
C	Update lock, sill, layout	RL	Jun2013

Proprietary and confidential The information contained in this drawing is the sole property of Aneeta Australia. Any reproduction in part or as a whole, without the written permission of Aneeta Australia is prohibited.	Title: 2 pane 16mm double glazed CLEARSTEP sashless double hung in timber frames SS with aluminium covers and 2 x draughtstrip at sill vertical section A-A				Material: in Timber frame	
	 949 Stud Road, Rowville VIC 3178, ABN 80 062 883 729				Finish:	
	Drwn: UF Chk: Date: Jan 2010 Scale: 1:2@A4				Die/Part:	
	Sheet 15 of 19 Revision: H				Dwg No: VS 2P16C SS T	


M:\Documentation\Website Downloads\3. Timber Frames\1. Vertical\1. Double Hung\VS 2P16C SS T (H) - 2 pane 16mm double glazed CLEARSTEP sashless double hung in timber frames SS.dwg



IF IN DOUBT ASK - DO NOT SCALE DRAWING

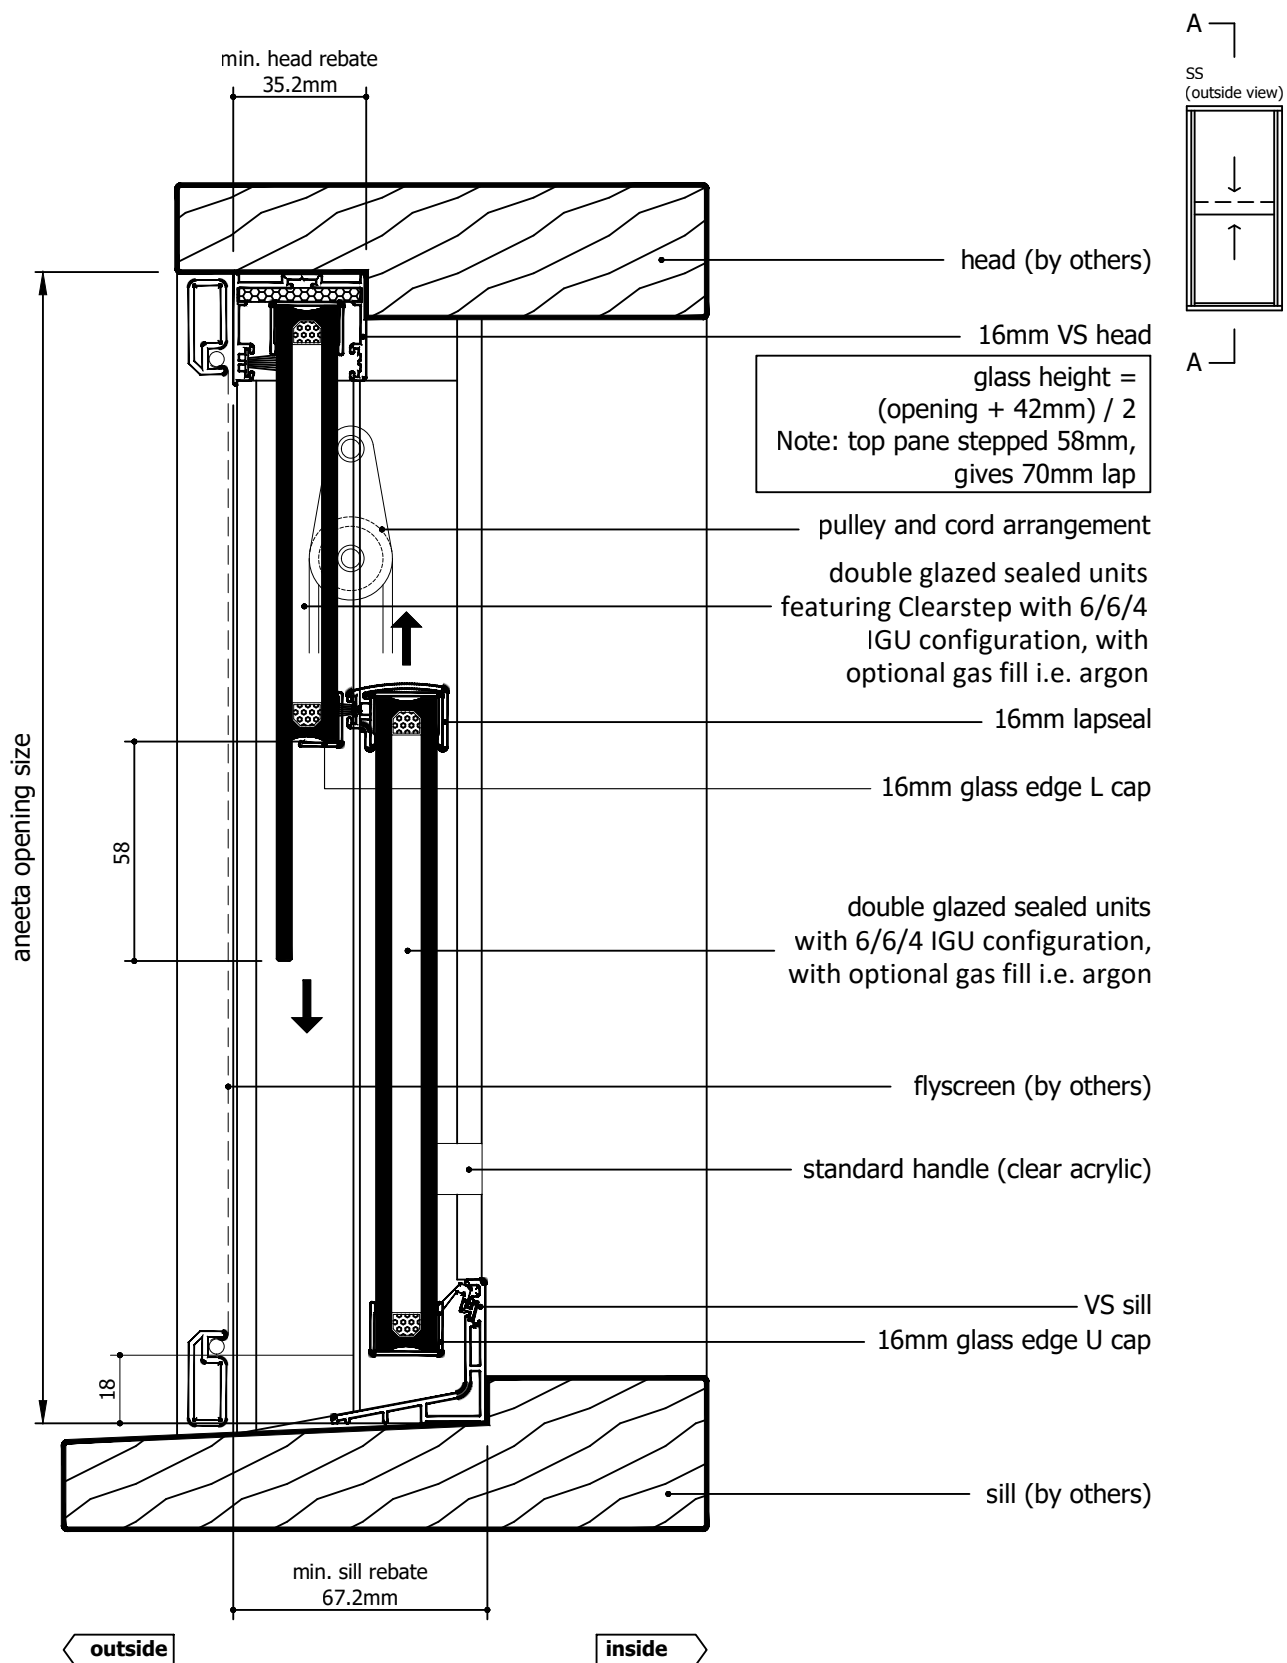


Rev	Description	Approved By	Date
H	Description for 16mm IGU units makeup updated	DF	06/01/2026
G	Add description of Clearstep IGU makeup. Delete P008 and replace with P229 - VS Sill	DF	25/8/2025
F	VS 300Pa/800Pa sill adaptor changed to VS Sill/VS HP Sill	DF	Sep2024
E	Updated with new template, deleted continuous handle	SE	May2024
D	Added new lock	SE	Sep2020
C	Update lock, sill, layout	RL	Jun2013

Proprietary and confidential The information contained in this drawing is the sole property of Aneeta Australia. Any reproduction in part or as a whole, without the written permission of Aneeta Australia is prohibited.		Title: 2 pane 16mm double glazed CLEARSTEP sashless double hung in timber frames SS with aluminium covers and VS sill vertical section A-A		 949 Stud Road, Rowville VIC 3178, ABN 80 062 883 729		Material: in Timber frame
Drwn: UF		Chk:		Date: Jan 2010		Finish:
Scale: 1:20A4		Sheet 16 of 19		Revision: H		Die/Part:
						Dwg No: VS 2P16C SS T


M:\Documentation\Website Downloads\3. Timber Frames\1. Vertical\1. Double Hung\VS 2P16C SS T (H) - 2 pane 16mm double glazed CLEARSTEP sashless double hung in timber frames SS.dwg



IF IN DOUBT ASK - DO NOT SCALE DRAWING

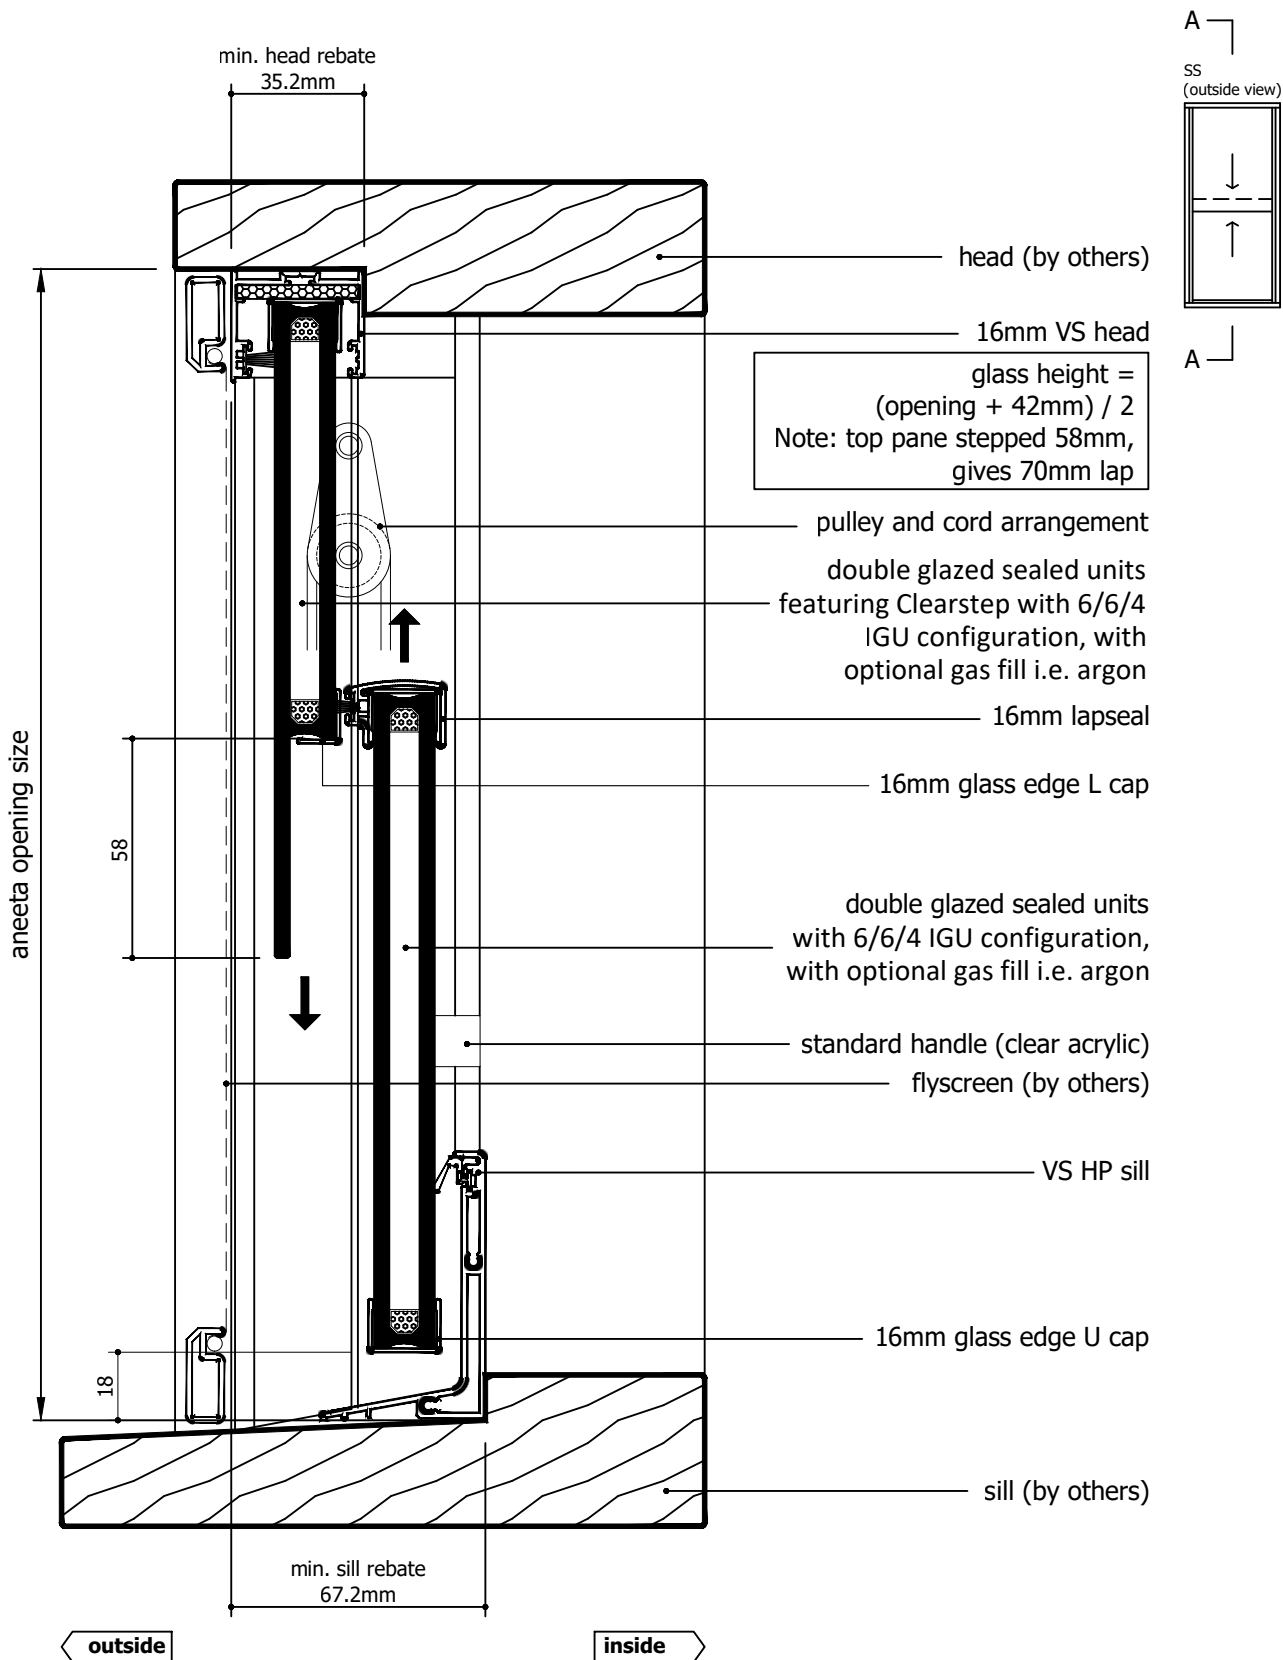


Rev	Description	Approved By	Date
H	Description for 16mm IGU units makeup updated	DF	06/01/2026
G	Add description of Clearstep IGU makeup. Delete P008 and replace with P229 - VS Sill	DF	25/8/2025
F	VS 300Pa/800Pa sill adaptor changed to VS Sill/VS HP Sill	DF	Sep2024
E	Updated with new template, deleted continuous handle	SE	May2024
D	Added new lock	SE	Sep2020
C	Update lock, sill, layout	RL	Jun2013

Proprietary and confidential The information contained in this drawing is the sole property of Aneeta Australia. Any reproduction in part or as a whole, without the written permission of Aneeta Australia is prohibited.		Title: 2 pane 16mm double glazed CLEARSTEP sashless double hung in timber frames SS with aluminium covers and VS HP sill vertical section A-A		 949 Stud Road, Rowville VIC 3178, ABN 80 062 883 729		Material: in Timber frame
Drwn: UF		Chk:		Date: Jan 2010		Finish:
Scale: 1:20A4		Sheet 17 of 19		Revision: H		Die/Part:
						Dwg No: VS 2P16C SS T


M:\Documentation\Website Downloads\3. Timber Frames\1. Vertical\1. Double Hung\VS 2P16C SS T (H) - 2 pane 16mm double glazed CLEARSTEP sashless double hung in timber frames SS.dwg



IF IN DOUBT ASK - DO NOT SCALE DRAWING

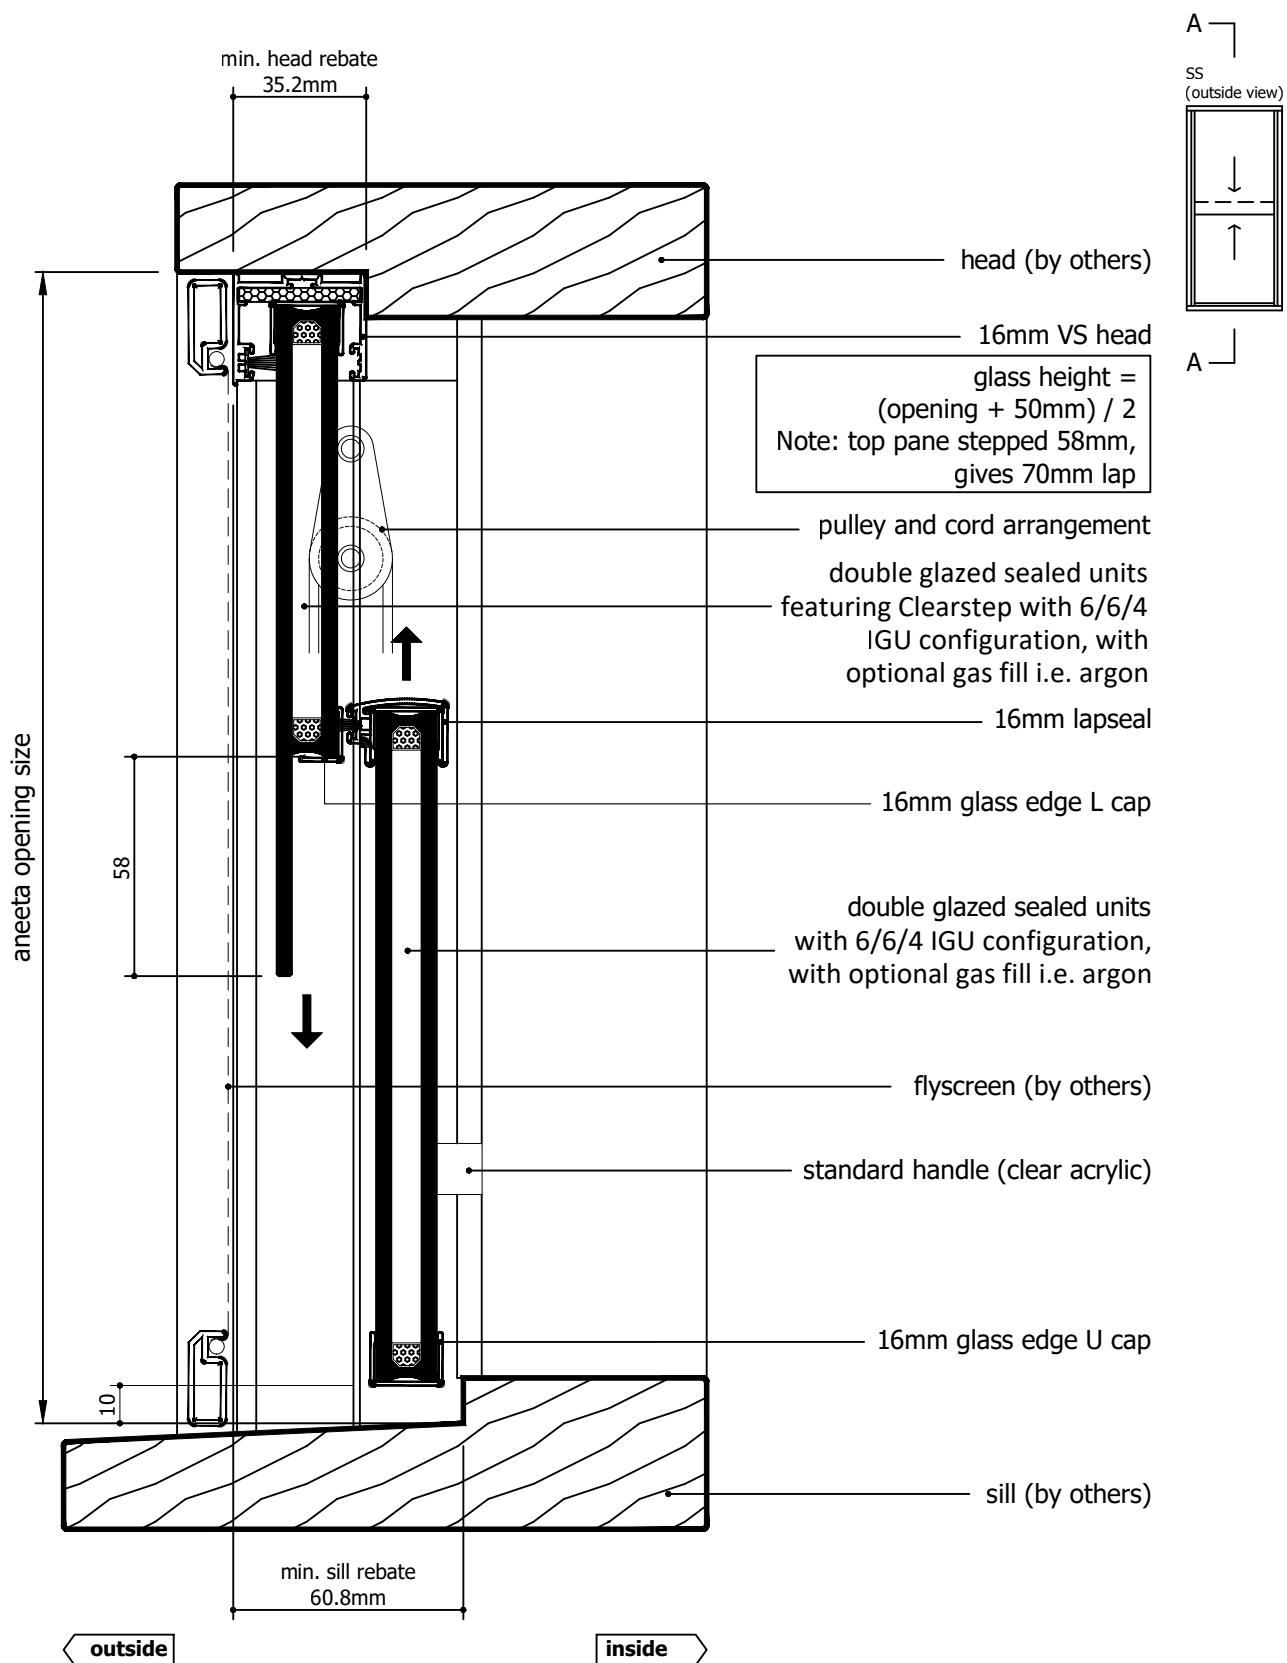

Rev	Description	Approved By	Date
H	Description for 16mm IGU units makeup updated	DF	06/01/2026
G	Add description of Clearstep IGU makeup. Delete P008 and replace with P229 - VS Sill	DF	25/8/2025
F	VS 300Pa/800Pa sill adaptor changed to VS Sill/VS HP Sill	DF	Sep2024
E	Updated with new template, deleted continuous handle	SE	May2024
D	Added new lock	SE	Sep2020
C	Update lock, sill, layout	RL	Jun2013


Proprietary and confidential The information contained in this drawing is the sole property of Aneeta Australia. Any reproduction in part or as a whole, without the written permission of Aneeta Australia is prohibited.	Title: 2 pane 16mm double glazed CLEARSTEP sashless double hung in timber frames SS with aluminium covers and no sill adaptor vertical section A-A				Material: in Timber frame	
	 949 Stud Road, Rowville VIC 3178, ABN 80 062 883 729				Finish:	
	Drwn: UF Chk: Date: Jan 2010 Scale: 1:20A4 Sheet 18 of 19 Revision: H				Die/Part:	
					Dwg No: VS 2P16C SS T	

M:\Documentation\Website Downloads\3. Timber Frames\1. Vertical\1. Double Hung\VS 2P16C SS T (H) - 2 pane 16mm double glazed CLEARSTEP sashless double hung in timber frames SS.dwg



IF IN DOUBT ASK - DO NOT SCALE DRAWING


glass width = opening - 40mm

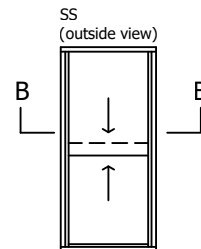

flyscreen (optional by others)

16mm combination tee

top pane

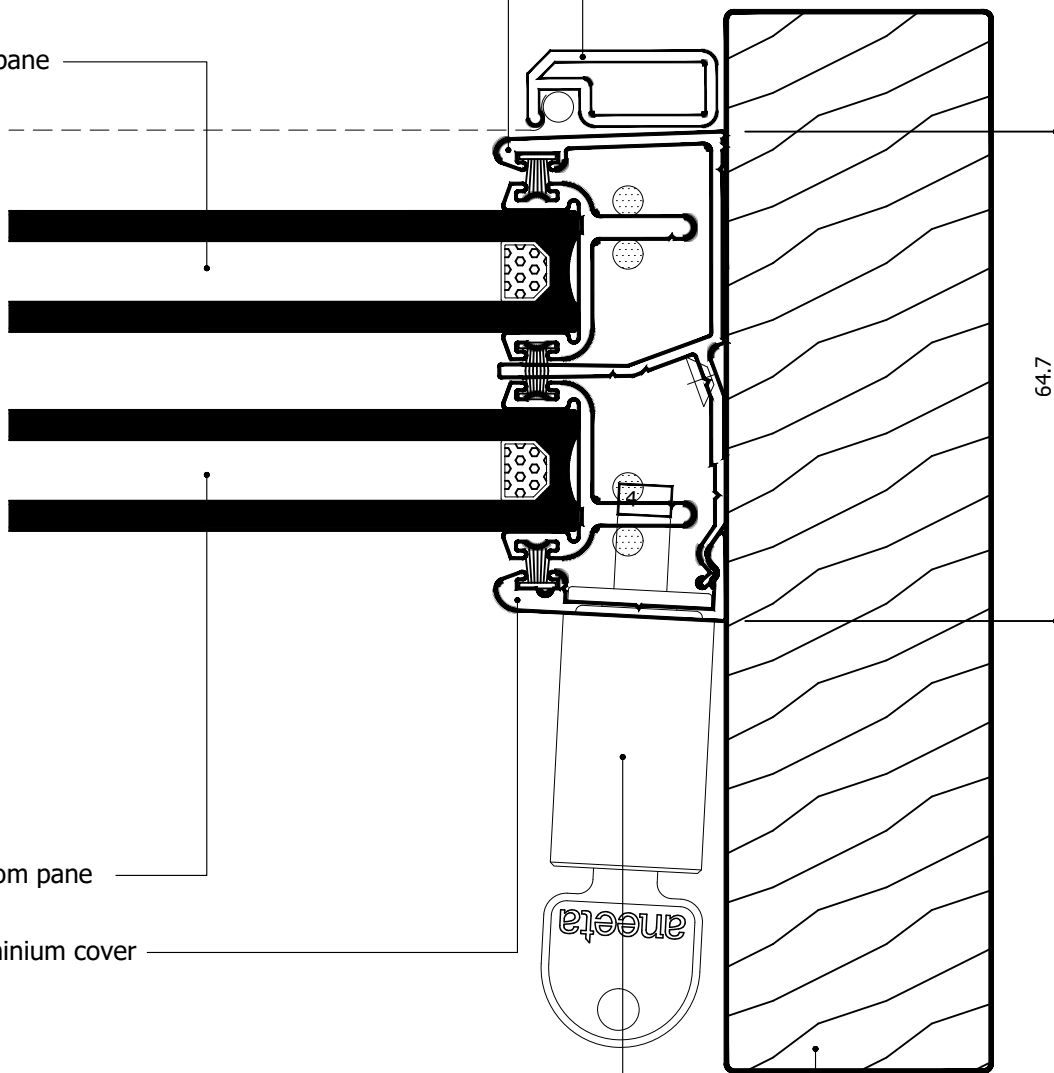

bottom pane

aluminium cover


lock

jamb (by others)

outside

inside

Rev	Description	Approved By	Date
H	Description for 16mm IGU units makeup updated	DF	06/01/2026
G	Add description of Clearstep IGU makeup. Delete P008 and replace with P229 - VS Sill	DF	25/8/2025
F	VS 300Pa/800Pa sill adaptor changed to VS Sill/VS HP Sill	DF	Sep2024
E	Updated with new template, deleted continuous handle	SE	May2024
D	Added new lock	SE	Sep2020
C	Update lock, sill, layout	RL	Jun2013

<div>Proprietary and confidential</div> <div>The information contained in this drawing is the sole property of Aneeta Australia. Any reproduction in part or as a whole, without the written permission of Aneeta Australia is prohibited.</div>	<div>Title: 2 pane 16mm double glazed CLEARSTEP sashless double hung in timber frames SS with aluminium covers</div> <div>horizontal section B-B</div>				<div> 949 Stud Road, Rowville VIC 3178, ABN 80 062 883 729</div>		<div>Material: in Timber frame</div>	
							<div>Finish:</div>	
							<div>Die/Part:</div>	
							<div>Dwg No:</div>	
							<div>VS 2P16C SS T</div>	
<div>Drwn: UF</div>	<div>Chk:</div>	<div>Date: Jan 2010</div>	<div>Scale: 1:1@A4</div>	<div>Sheet 19 of 19</div>	<div>Revision: H</div>			

M:\Documentation\Website Downloads\3. Timber Frames\1. Vertical\1. Double Hung\VS 2P16C SS T (H) - 2 pane 16mm double glazed CLEARSTEP sashless double hung in timber frames SS.dwg