


Table of Contents


Page	View	Cover Type	Sill Type
2	Vertical Section	Timber covers	Draughtstrip
3	Vertical Section	Timber covers	Draughtstrip x 2
4	Vertical Section	Timber covers	VS Sill
5	Vertical Section	Timber covers	VS HP Sill
6	Vertical Section	Timber covers	None
7	Vertical Section	Timber covers	Flapseal
8	Horizontal Section	Timber covers	-
9	Vertical Section	Aluminium covers outside, timber covers inside	Draughtstrip
10	Vertical Section	Aluminium covers outside, timber covers inside	Draughtstrip x 2
11	Vertical Section	Aluminium covers outside, timber covers inside	VS Sill
12	Vertical Section	Aluminium covers outside, timber covers inside	VS HP Sill
13	Vertical Section	Aluminium covers outside, timber covers inside	None
14	Vertical Section	Aluminium covers outside, timber covers inside	Flapseal
15	Horizontal Section	Aluminium covers outside, timber covers inside	-
16	Vertical Section	Aluminium covers	Draughtstrip
17	Vertical Section	Aluminium covers	Draughtstrip x 2
18	Vertical Section	Aluminium covers	VS Sill
19	Vertical Section	Aluminium covers	VS HP Sill
20	Vertical Section	Aluminium covers	None
21	Vertical Section	Aluminium covers	Flapseal
22	Horizontal Section	Aluminium covers	-

Rev	Description	Approved	
		By	Date
D	16mm flapseal option updated to QEZ48	DF	02/2/2026
C	Delete P008 and replace with P229 - VS Sill	DF	26/8/2025
B	VS 300Pa/800Pa sill adaptor changed to VS Sill/VS HP Sill	DF	Sep2024
A	Original Issue	SE	May2024


<div>Proprietary and confidential</div> <div>The information contained in this drawing is the sole property of Aneeta Australia. Any reproduction in part or as a whole, without the written permission of Aneeta Australia is prohibited.</div>	<div>Title: 3 pane 16mm double glazed INTERLOCKING sashless double hung in timber frames FSS</div>				<div><div>949 Stud Road, Rowville VIC 3178, ABN 80 062 883 729</div></div>		Material: in Timber frames	
							Finish: -	
							Die/Part: -	
							Dwg No: VS 3P16 FSS T	
Drwn: SE	Chk: -	Date: May2024	Scale: 1:2@A4	Sheet 1 of 22	Revision: D			



IF IN DOUBT ASK - DO NOT SCALE DRAWING

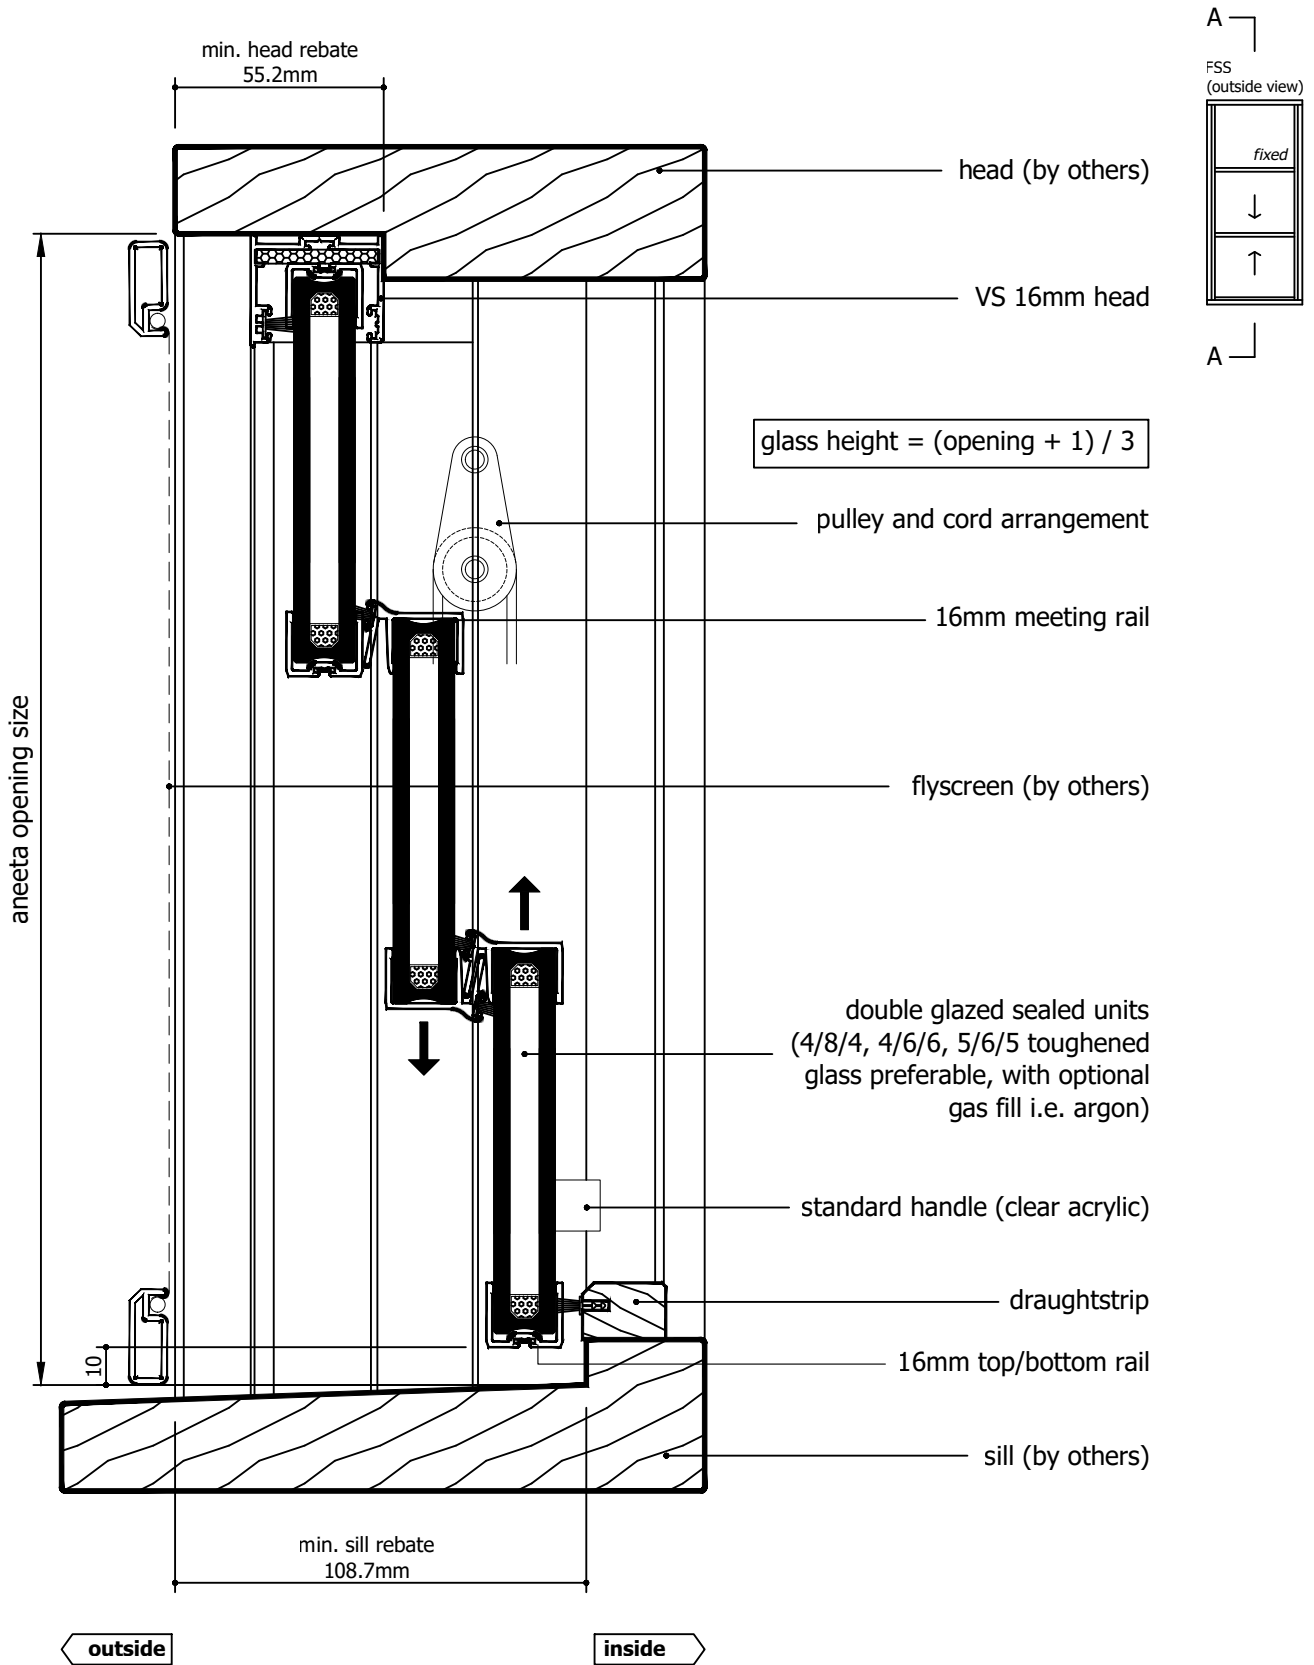


Rev	Description	Approved By	Date
D	16mm flapseal option updated to QEZ48	DF	02/2/2026
C	Delete P008 and replace with P229 - VS Sill	DF	26/8/2025
B	VS 300Pa/800Pa sill adaptor changed to VS Sill/VS HP Sill	DF	Sep2024
A	Original Issue	SE	May2024

<p>Proprietary and confidential</p> <p>The information contained in this drawing is the sole property of Aneeta Australia. Any reproduction in part or as a whole, without the written permission of Aneeta Australia is prohibited.</p>	<p>Title:</p> <p>3 pane 16mm double glazed INTERLOCKING sashless double hung in timber frames FSS with timber covers and draughtstrips at sill vertical section A-A</p>				 <p>949 Stud Road, Rowville VIC 3178, ABN 80 062 883 729</p>	<p>Material:</p> <p>in Timber frames</p>	
						<p>Finish:</p> <p>-</p>	
						<p>Die/Part:</p> <p>-</p>	
						<p>Dwg No:</p> <p>VS 3P16 FSS T</p>	
<p>Drwn: SE</p>		<p>Chk: -</p>	<p>Date: May2024</p>	<p>Scale: 1:2@A4</p>	<p>Sheet 2 of 22</p>	<p>Revision: D</p>	




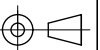
949 Stud Road, Rowville VIC 3178, ABN 80 062 883 729

IF IN DOUBT ASK - DO NOT SCALE DRAWING

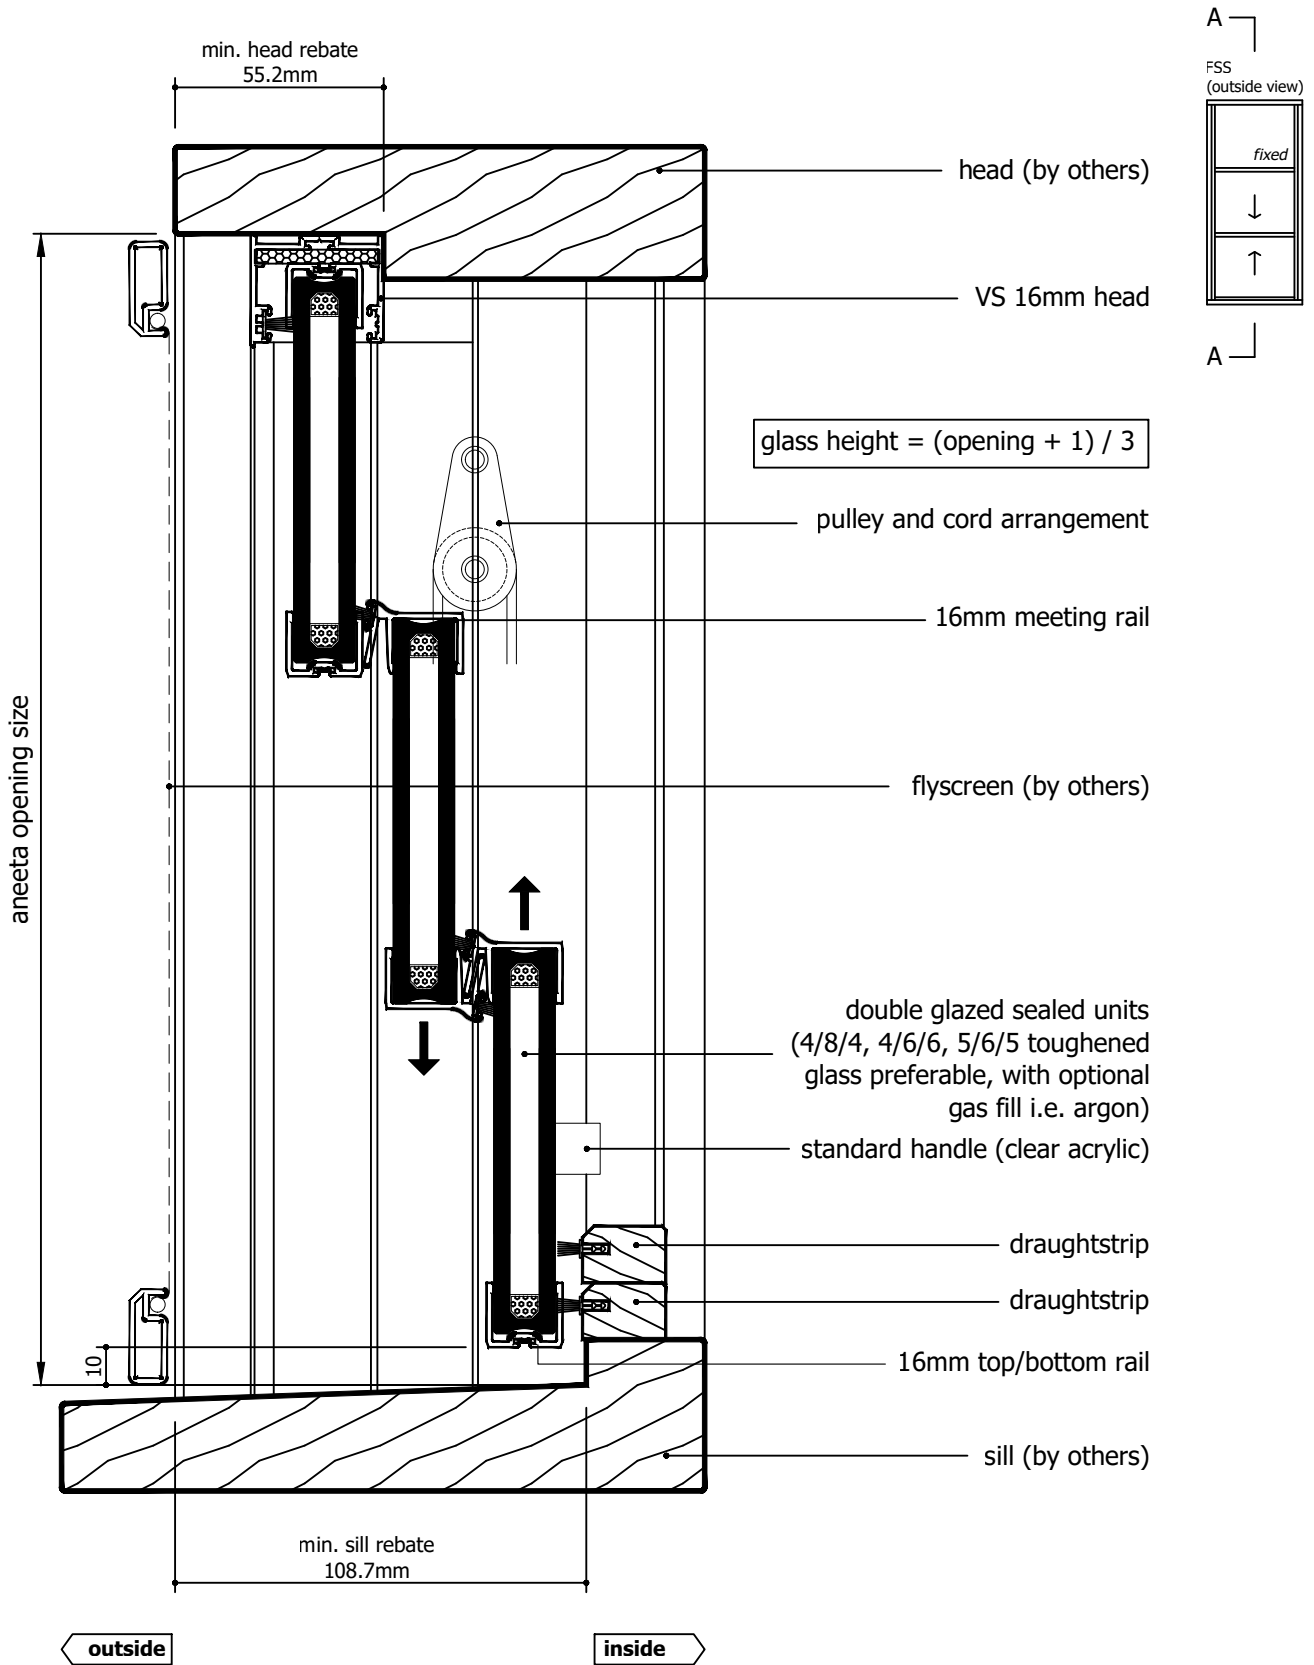


Rev	Description	Approved By	Date
D	16mm flapseal option updated to QEZ48	DF	02/2/2026
C	Delete P008 and replace with P229 - VS Sill	DF	26/8/2025
B	VS 300Pa/800Pa sill adaptor changed to VS Sill/VS HP Sill	DF	Sep2024
A	Original Issue	SE	May2024


<p>Proprietary and confidential</p> <p>The information contained in this drawing is the sole property of Aneeta Australia. Any reproduction in part or as a whole, without the written permission of Aneeta Australia is prohibited.</p>	<p>Title: 3 pane 16mm double glazed INTERLOCKING sashless double hung in timber frames FSS with timber covers and 2 x draughtstrips at sill vertical section A-A</p>				 <p>949 Stud Road, Rowville VIC 3178, ABN 80 062 883 729</p>	<p>Material: in Timber frames</p>	
						<p>Finish: -</p>	
						<p>Die/Part: -</p>	
						<p>Dwg No: VS 3P16 FSS T</p>	
<p>Drwn: SE</p>	<p>Chk: -</p>	<p>Date: May2024</p>	<p>Scale: 1:20A4</p>	<p>Sheet 3 of 22</p>	<p>Revision: D</p>		




IF IN DOUBT ASK - DO NOT SCALE DRAWING

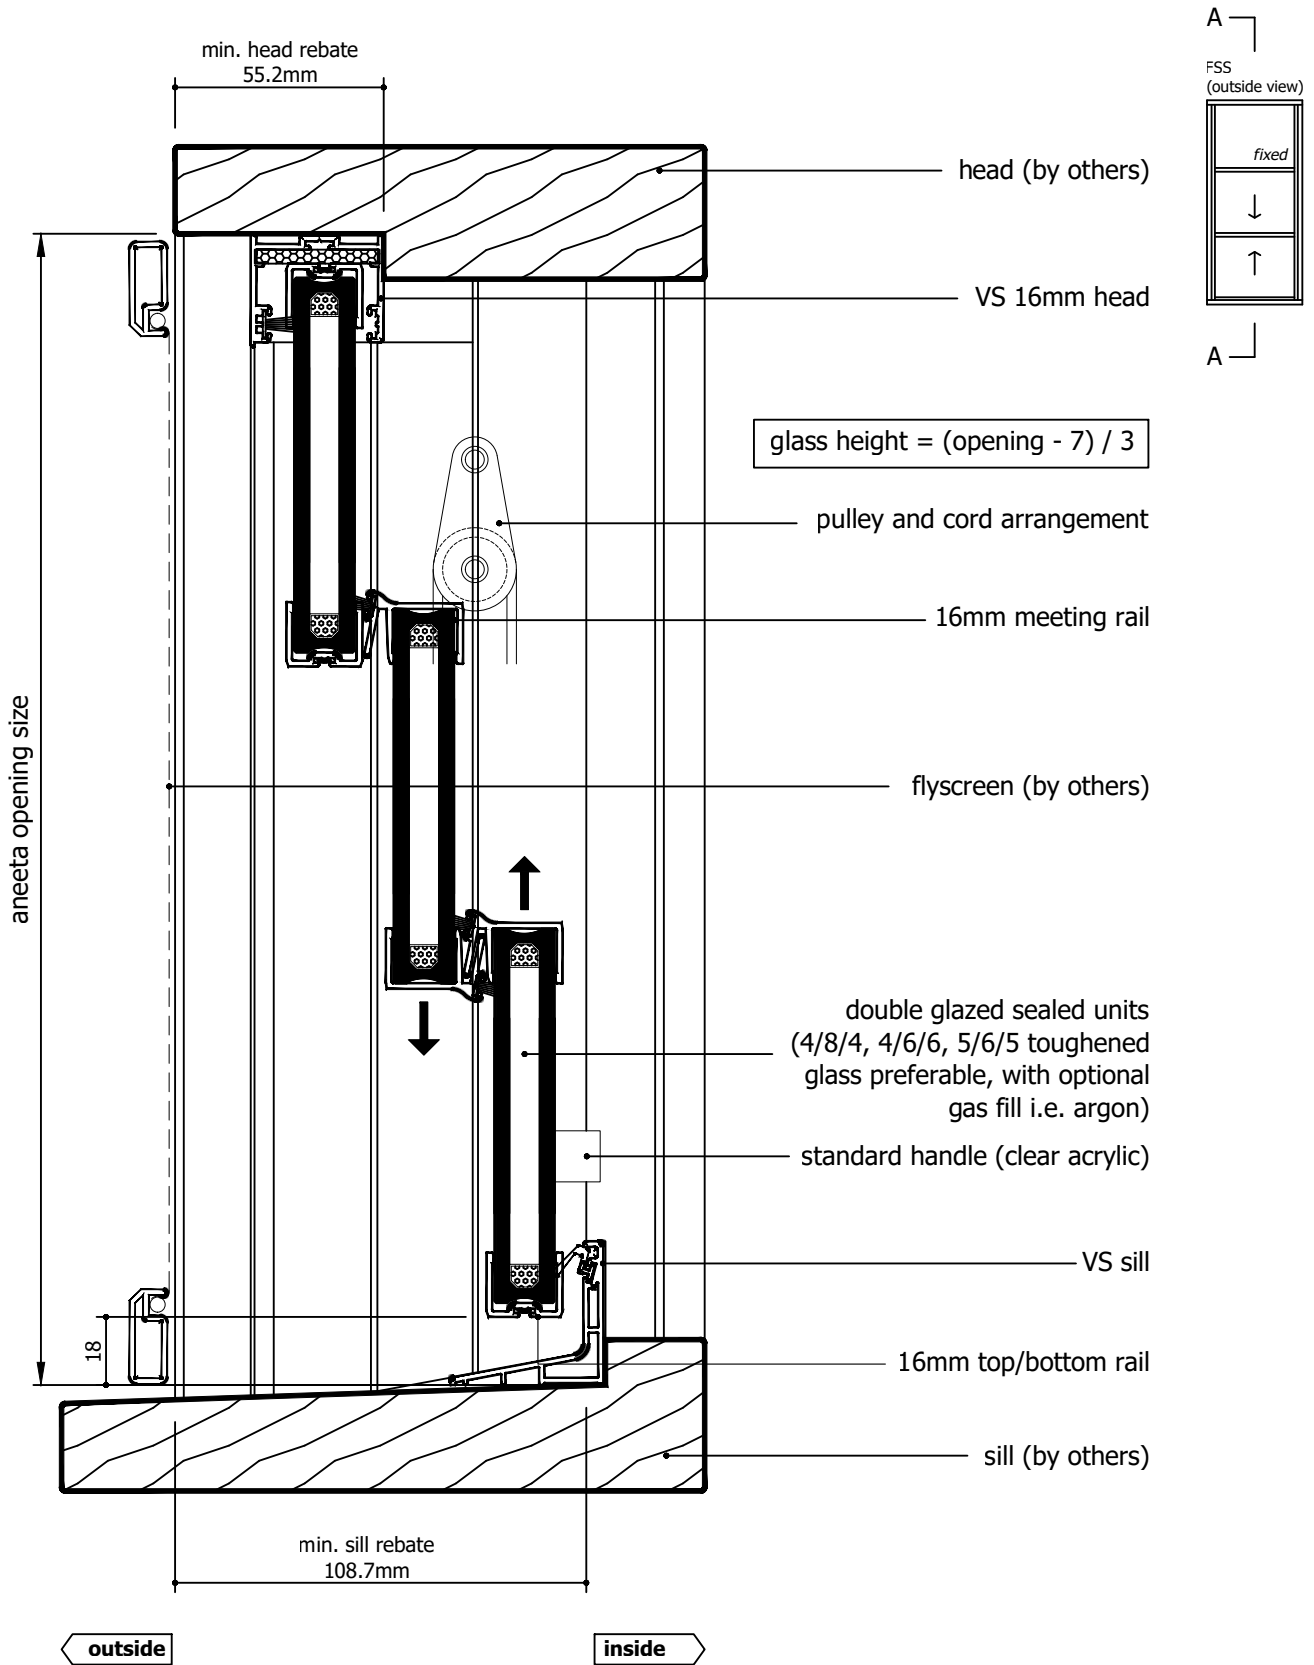


Rev	Description	Approved By	Date
D	16mm flapseal option updated to QEZ48	DF	02/2/2026
C	Delete P008 and replace with P229 - VS Sill	DF	26/8/2025
B	VS 300Pa/800Pa sill adaptor changed to VS Sill/VS HP Sill	DF	Sep2024
A	Original Issue	SE	May2024


<p>Proprietary and confidential</p> <p>The information contained in this drawing is the sole property of Aneeta Australia. Any reproduction in part or as a whole, without the written permission of Aneeta Australia is prohibited.</p>	<p>Title:</p> <p>3 pane 16mm double glazed INTERLOCKING sashless double hung in timber frames FSS with timber covers and VS sill vertical section A-A</p>				 <p>949 Stud Road, Rowville VIC 3178, ABN 80 062 883 729</p>	<p>Material:</p> <p>in Timber frames</p>	
						<p>Finish:</p> <p>-</p>	
						<p>Die/Part:</p> <p>-</p>	
						<p>Dwg No:</p> <p>VS 3P16 FSS T</p>	
<p>Drwn: SE</p>	<p>Chk: -</p>	<p>Date: May2024</p>	<p>Scale: 1:20A4</p>	<p>Sheet 4 of 22</p>	<p>Revision: D</p>		

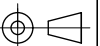

IF IN DOUBT ASK - DO NOT SCALE DRAWING

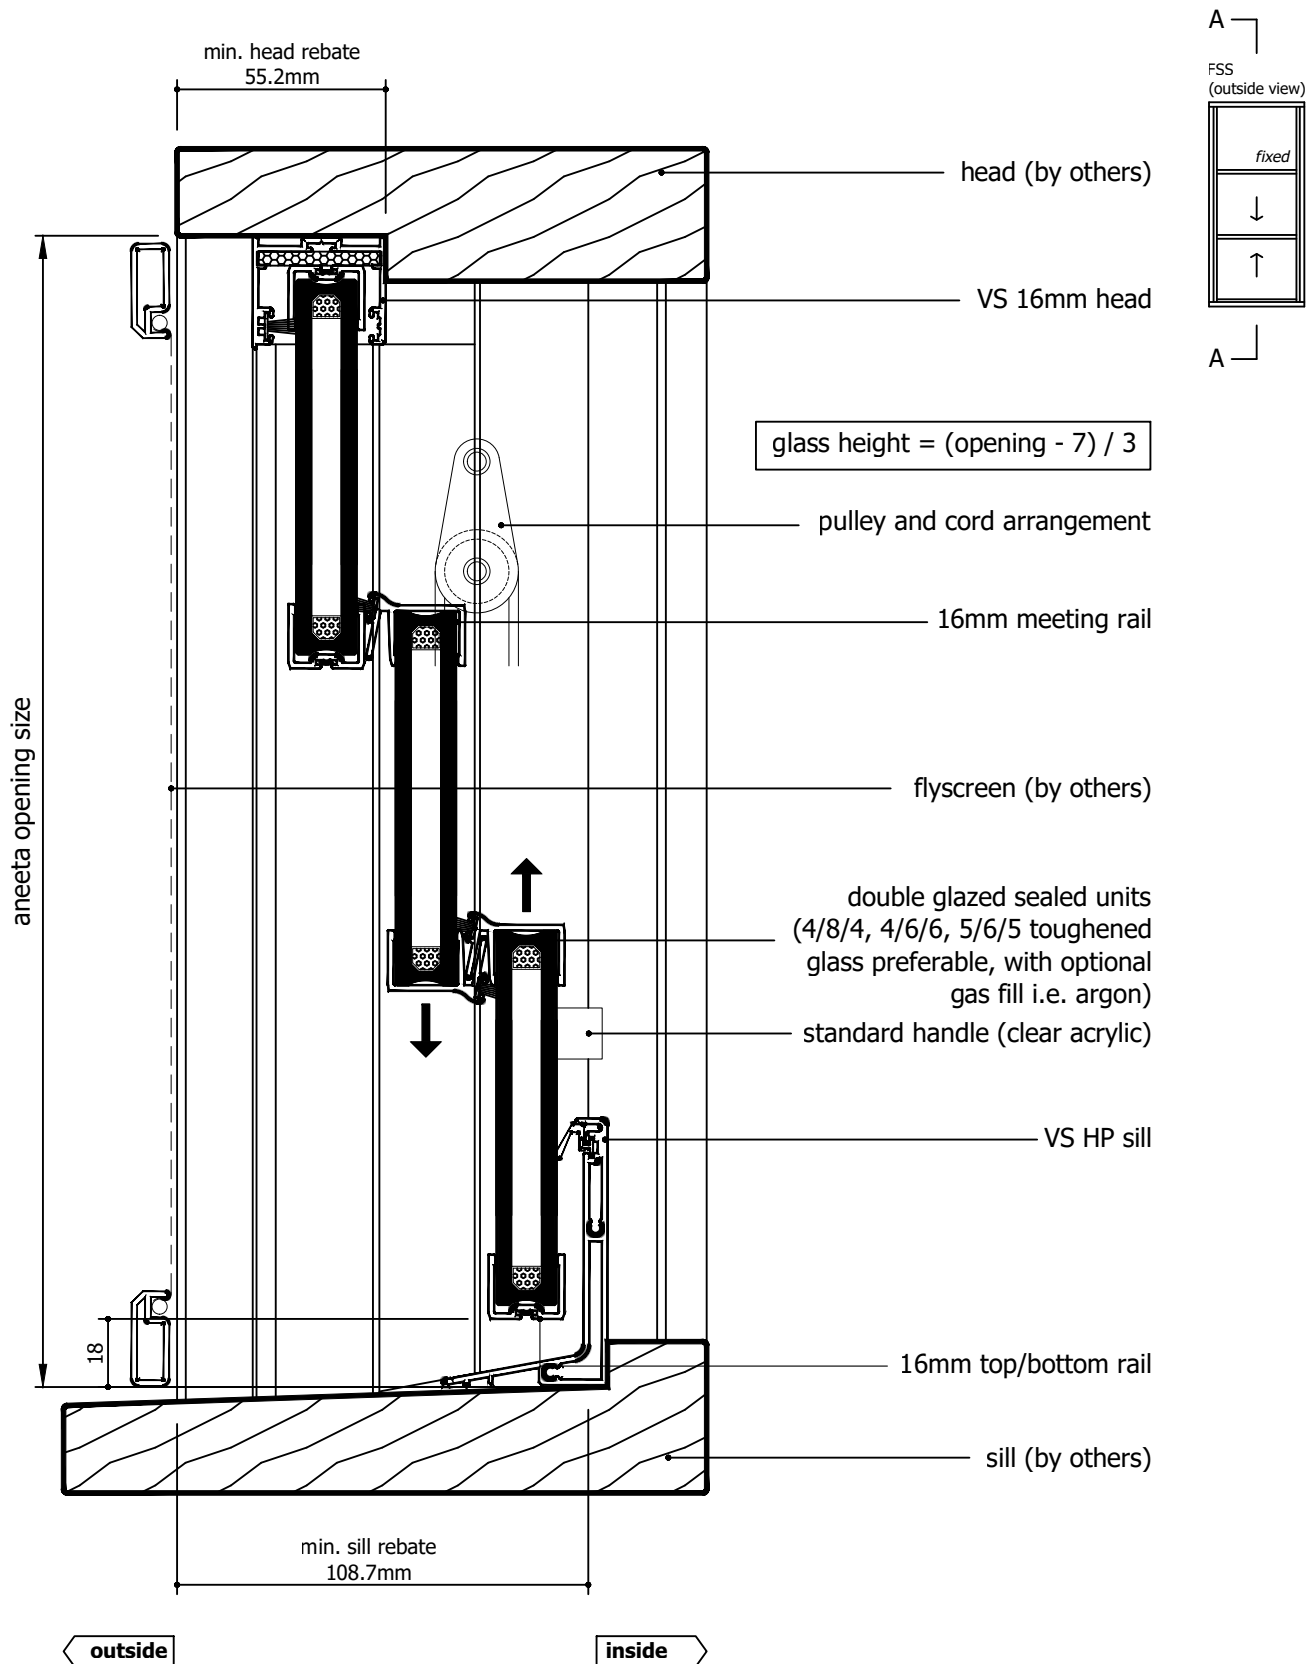


Rev	Description	Approved By	Date
D	16mm flapseal option updated to QEZ48	DF	02/2/2026
C	Delete P008 and replace with P229 - VS Sill	DF	26/8/2025
B	VS 300Pa/800Pa sill adaptor changed to VS Sill/VS HP Sill	DF	Sep2024
A	Original Issue	SE	May2024

<div>Proprietary and confidential</div> <div>The information contained in this drawing is the sole property of Aneeta Australia. Any reproduction in part or as a whole, without the written permission of Aneeta Australia is prohibited.</div>	Title: 3 pane 16mm double glazed INTERLOCKING sashless double hung in timber frames FSS with timber covers and VS HP sill vertical section A-A				<div> 949 Stud Road, Rowville VIC 3178, ABN 80 062 883 729</div>	Material: in Timber frames	
						Finish: -	
						Die/Part: -	
						Dwg No:	
						VS 3P16 FSS T	
Drwn: SE	Chk: -	Date: May2024	Scale: 1:2@A4	Sheet 5 of 22	Revision: D		


M:\Documentation\Website Downloads\3. Timber Frames\1. Vertical\1. Double Hung\VS 3P16 FSS T (D) - 3 pane 16mm double glazed INTERLOCKING sashless double hung in timber frames FSS.dwg



IF IN DOUBT ASK - DO NOT SCALE DRAWING

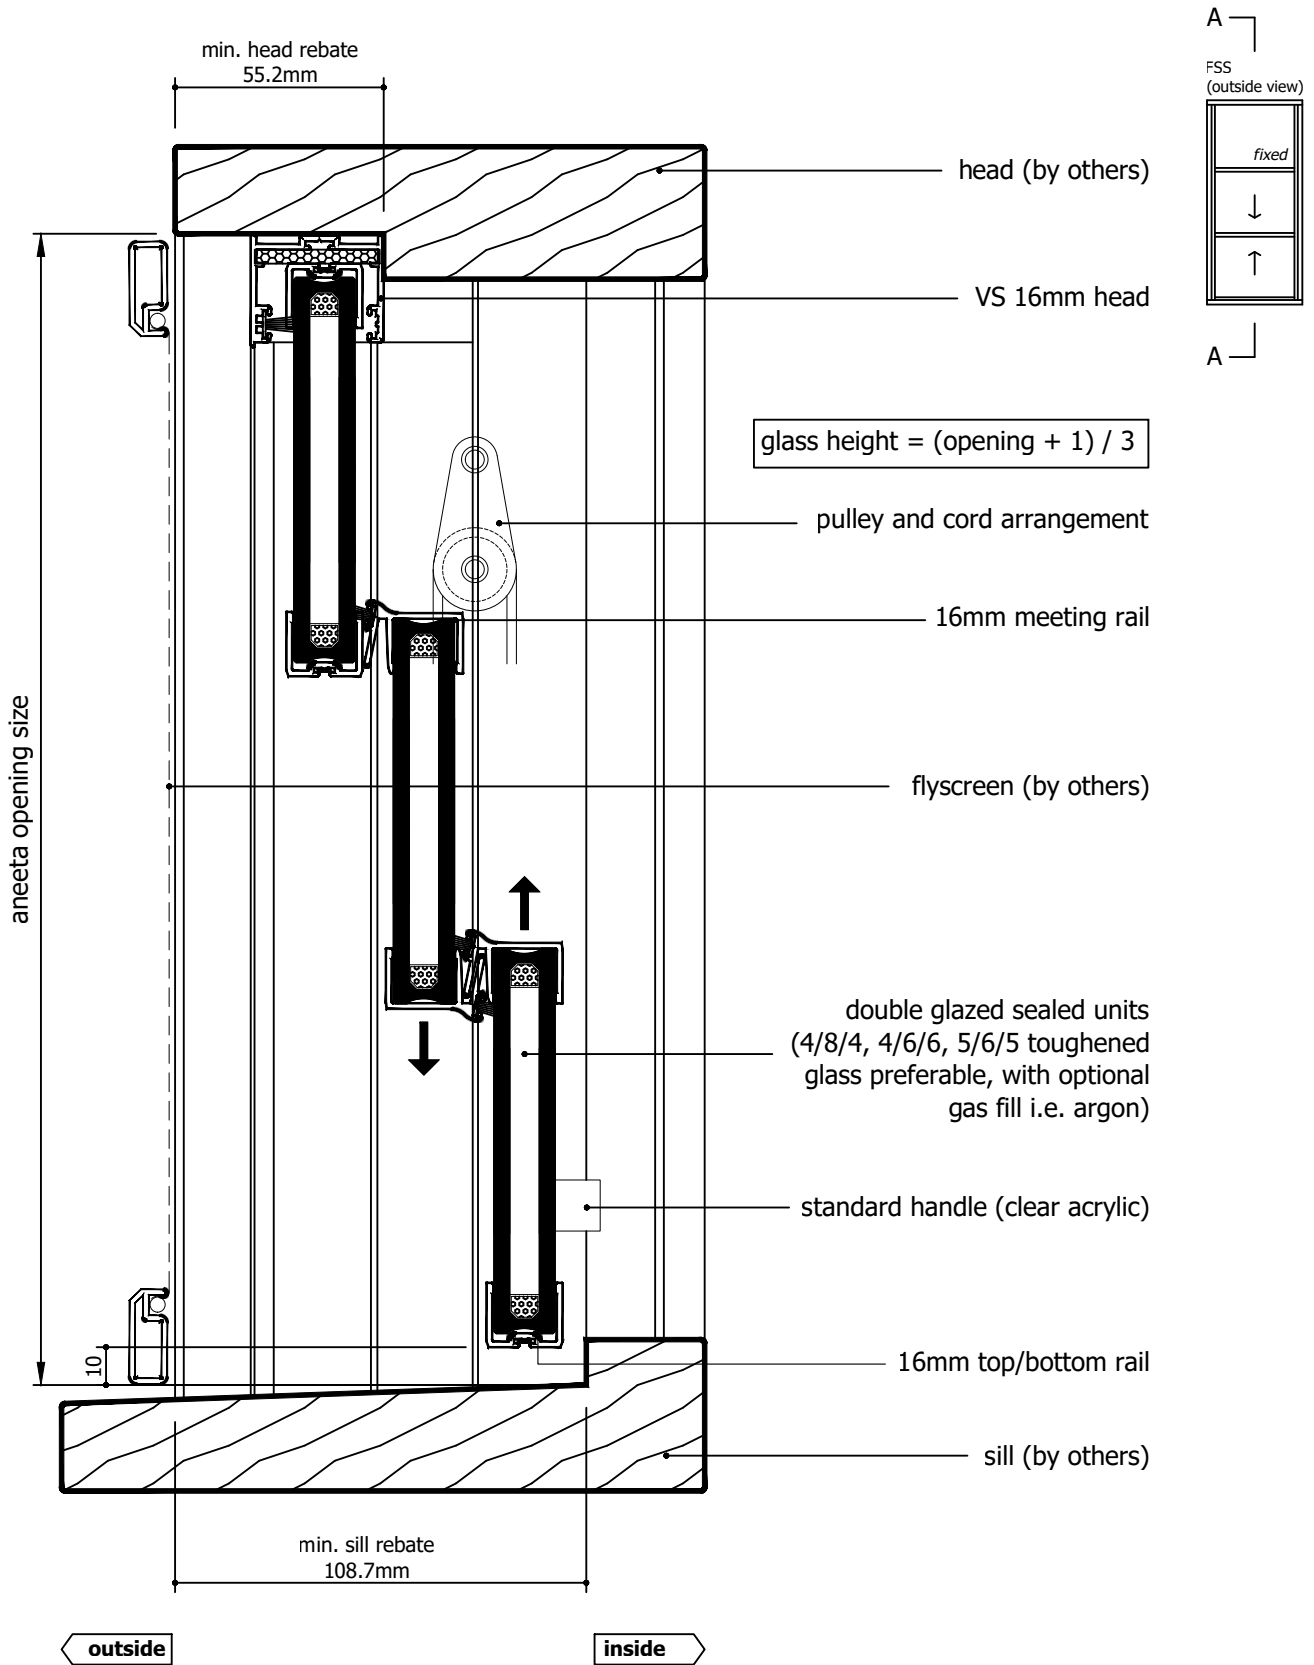


Rev	Description	Approved By	Date
D	16mm flapseal option updated to QEZ48	DF	02/2/2026
C	Delete P008 and replace with P229 - VS Sill	DF	26/8/2025
B	VS 300Pa/800Pa sill adaptor changed to VS Sill/VS HP Sill	DF	Sep2024
A	Original Issue	SE	May2024

<p>Proprietary and confidential</p> <p>The information contained in this drawing is the sole property of Aneeta Australia. Any reproduction in part or as a whole, without the written permission of Aneeta Australia is prohibited.</p>	<p>Title:</p> <p>3 pane 16mm double glazed INTERLOCKING sashless double hung in timber frames FSS with timber covers and no sill adaptor vertical section A-A</p>				<div><p>949 Stud Road, Rowville VIC 3178, ABN 80 062 883 729</p></div>	<p>Material:</p> <p>in Timber frames</p>	
						<p>Finish:</p> <p>-</p>	
						<p>Die/Part:</p> <p>-</p>	
						<p>Dwg No:</p> <p>VS 3P16 FSS T</p>	
<p>Drwn: SE</p>		<p>Chk: -</p>	<p>Date: May2024</p>	<p>Scale: 1:20 A4</p>	<p>Sheet 6 of 22</p>	<p>Revision: D</p>	




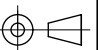
949 Stud Road, Rowville VIC 3178, ABN 80 062 883 729

IF IN DOUBT ASK - DO NOT SCALE DRAWING

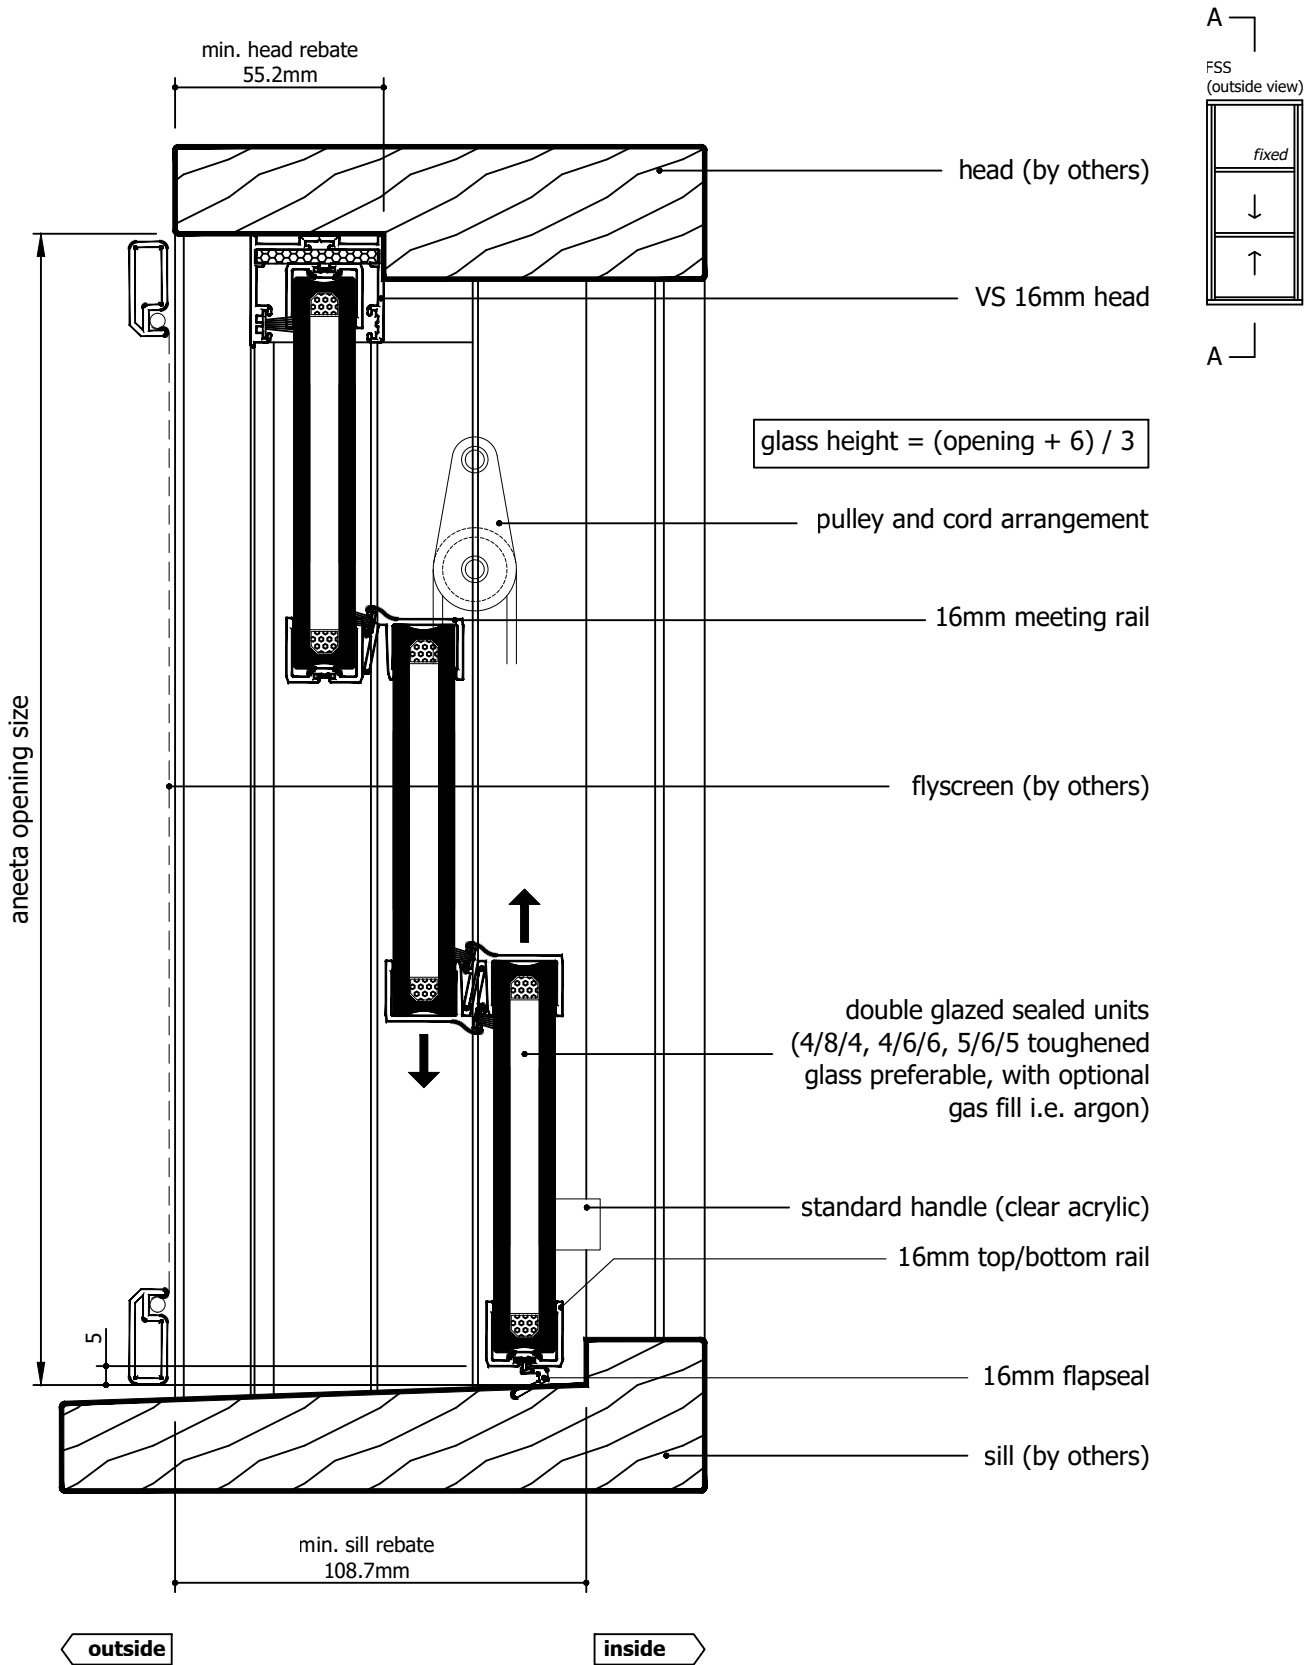

Rev	Description	Approved By	Date
D	16mm flapseal option updated to QEZ48	DF	02/2/2026
C	Delete P008 and replace with P229 - VS Sill	DF	26/8/2025
B	VS 300Pa/800Pa sill adaptor changed to VS Sill/VS HP Sill	DF	Sep2024
A	Original Issue	SE	May2024

<div>Proprietary and confidential</div> <div>The information contained in this drawing is the sole property of Aneeta Australia. Any reproduction in part or as a whole, without the written permission of Aneeta Australia is prohibited.</div>	Title: 3 pane 16mm double glazed INTERLOCKING sashless double hung in timber frames FSS with timber covers and 16mm flapseal at sill vertical section A-A				<div> 949 Stud Road, Rowville VIC 3178, ABN 80 062 883 729</div>	Material: in Timber frames
						Finish: -
						Die/Part: -
						Dwg No: VS 3P16 FSS T
	Drwn: SE	Chk: -	Date: May2024	Scale: 1:2@A4	Sheet 7 of 22	Revision: D



IF IN DOUBT ASK - DO NOT SCALE DRAWING

glass width = opening - 40mm

aneeta opening size

flyscreen (optional by others)

16mm combination tee

timber cover

top pane

bottom pane


timber cover

16mm multipane tee

lock

jamb (by others)

FSS
(outside view)

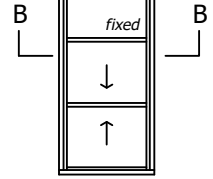


outside


128.7

inside


Rev	Description	Approved	
		By	Date
D	16mm flapseal option updated to QEZ48	DF	02/2/2026
C	Delete P008 and replace with P229 - VS Sill	DF	26/8/2025
B	VS 300Pa/800Pa sill adaptor changed to VS Sill/VS HP Sill	DF	Sep2024
A	Original Issue	SE	May2024


<div>Proprietary and confidential</div> <div>The information contained in this drawing is the sole property of Aneeta Australia. Any reproduction in part or as a whole, without the written permission of Aneeta Australia is prohibited.</div>	Title: 3 pane 16mm double glazed INTERLOCKING sashless double hung in timber frames FSS with timber covers				<div> 949 Stud Road, Rowville VIC 3178, ABN 80 062 883 729</div>		Material: in Timber frames
	horizontal section B-B						Finish: -
	Drwn: SE Chk: - Date: May2024 Scale: 1:1@A4						Die/Part: -
	Sheet 8 of 22						Dwg No: VS 3P16 FSS T
	Revision: D						

M:\Documentation\Website Downloads\3. Timber Frames\1. Vertical\1. Double Hung\VS 3P16 FSS T (D) - 3 pane 16mm double glazed INTERLOCKING sashless double hung in timber frames FSS.dwg

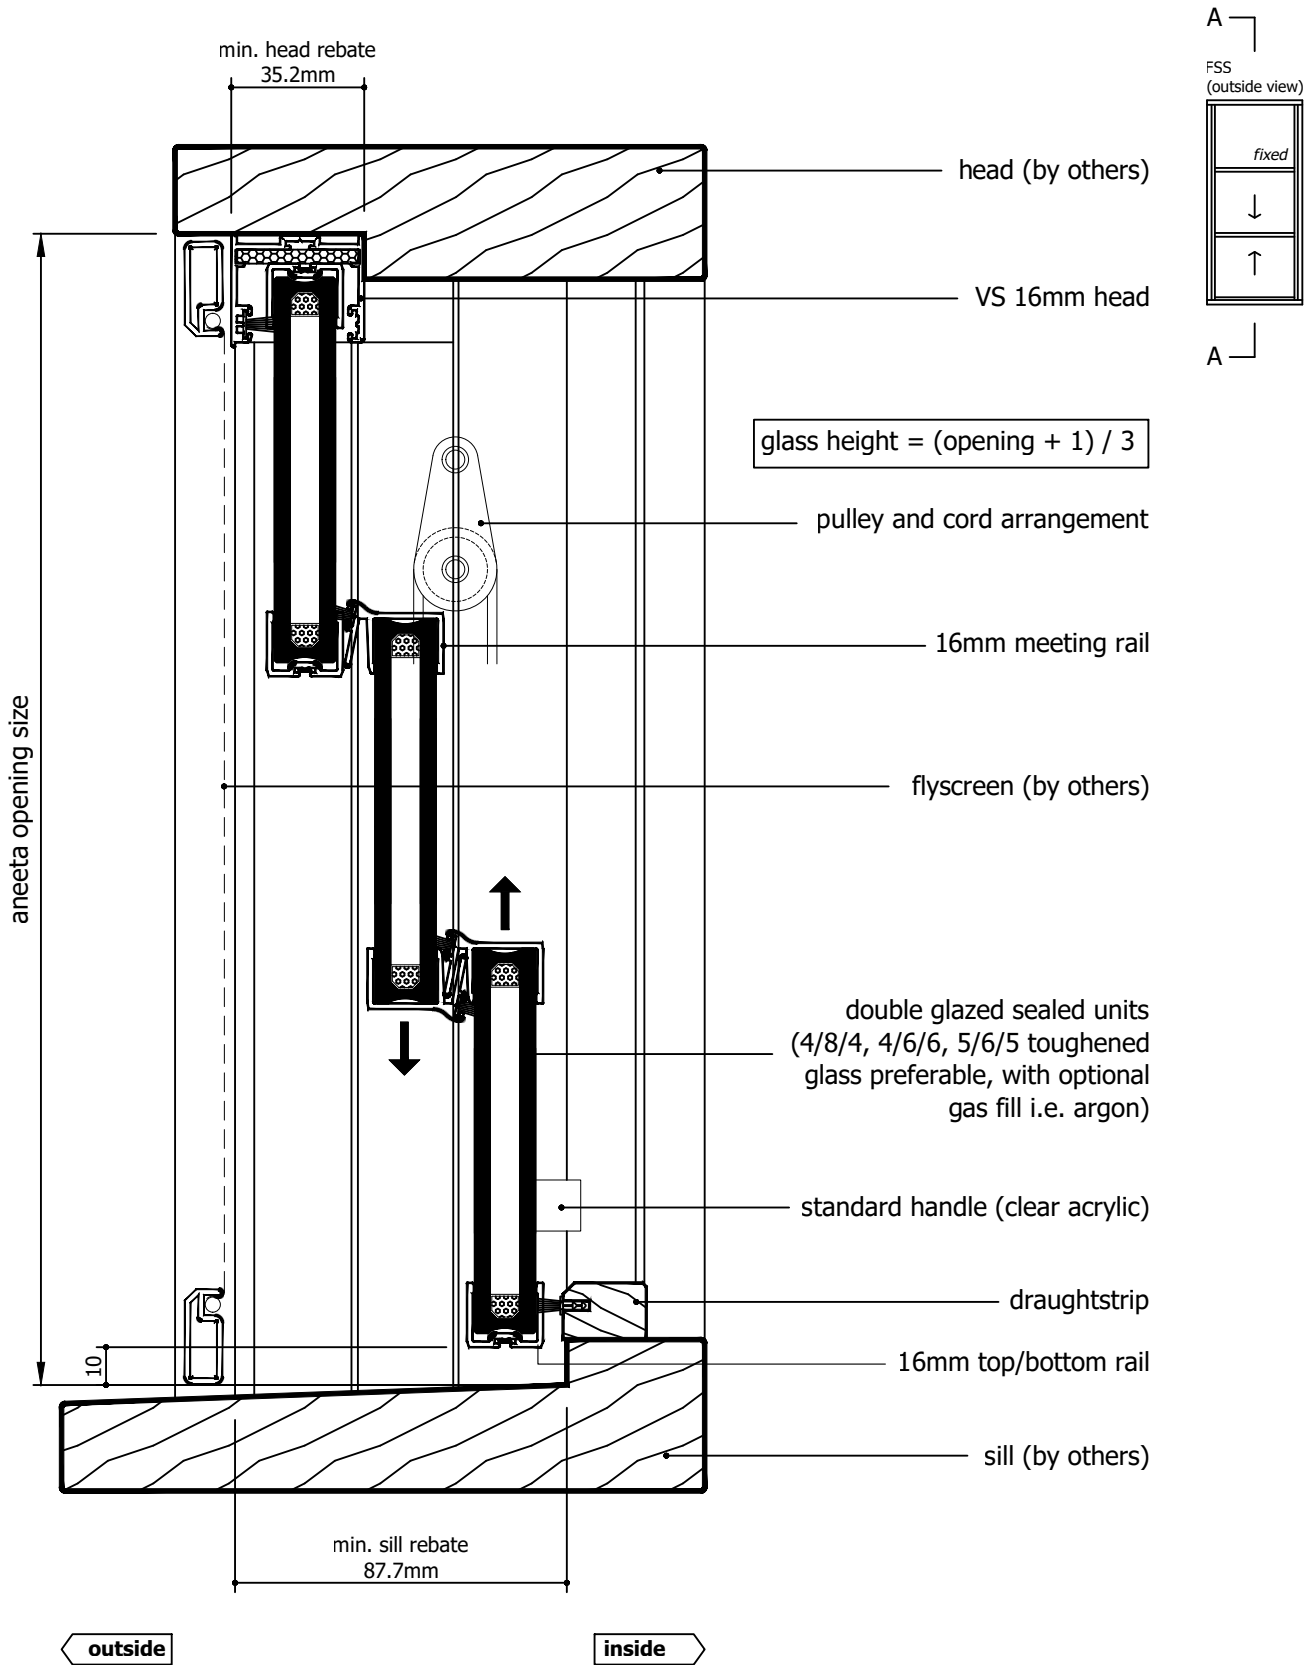


Rev	Description	Approved By	Date
D	16mm flapseal option updated to QEZ48	DF	02/2/2026
C	Delete P008 and replace with P229 - VS Sill	DF	26/8/2025
B	VS 300Pa/800Pa sill adaptor changed to VS Sill/VS HP Sill	DF	Sep2024
A	Original Issue	SE	May2024

<div>Proprietary and confidential</div> <div>The information contained in this drawing is the sole property of Aneeta Australia. Any reproduction in part or as a whole, without the written permission of Aneeta Australia is prohibited.</div>	<div>Title: 3 pane 16mm double glazed INTERLOCKING sashless double hung in timber frames FSS with aluminium covers outside, timber covers inside, and draughtstrips at sill vertical section A-A</div>				<div><div>949 Stud Road, Rowville VIC 3178, ABN 80 062 883 729</div></div>	<div>Material: in Timber frames</div>	
						<div>Finish: -</div>	
						<div>Die/Part: -</div>	
						<div>Dwg No: VS 3P16 FSS T</div>	
	Drwn: SE	Chk: -	Date: May2024	Scale: 1:2@A4	Sheet 9 of 22	Revision: D	

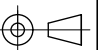

IF IN DOUBT ASK - DO NOT SCALE DRAWING

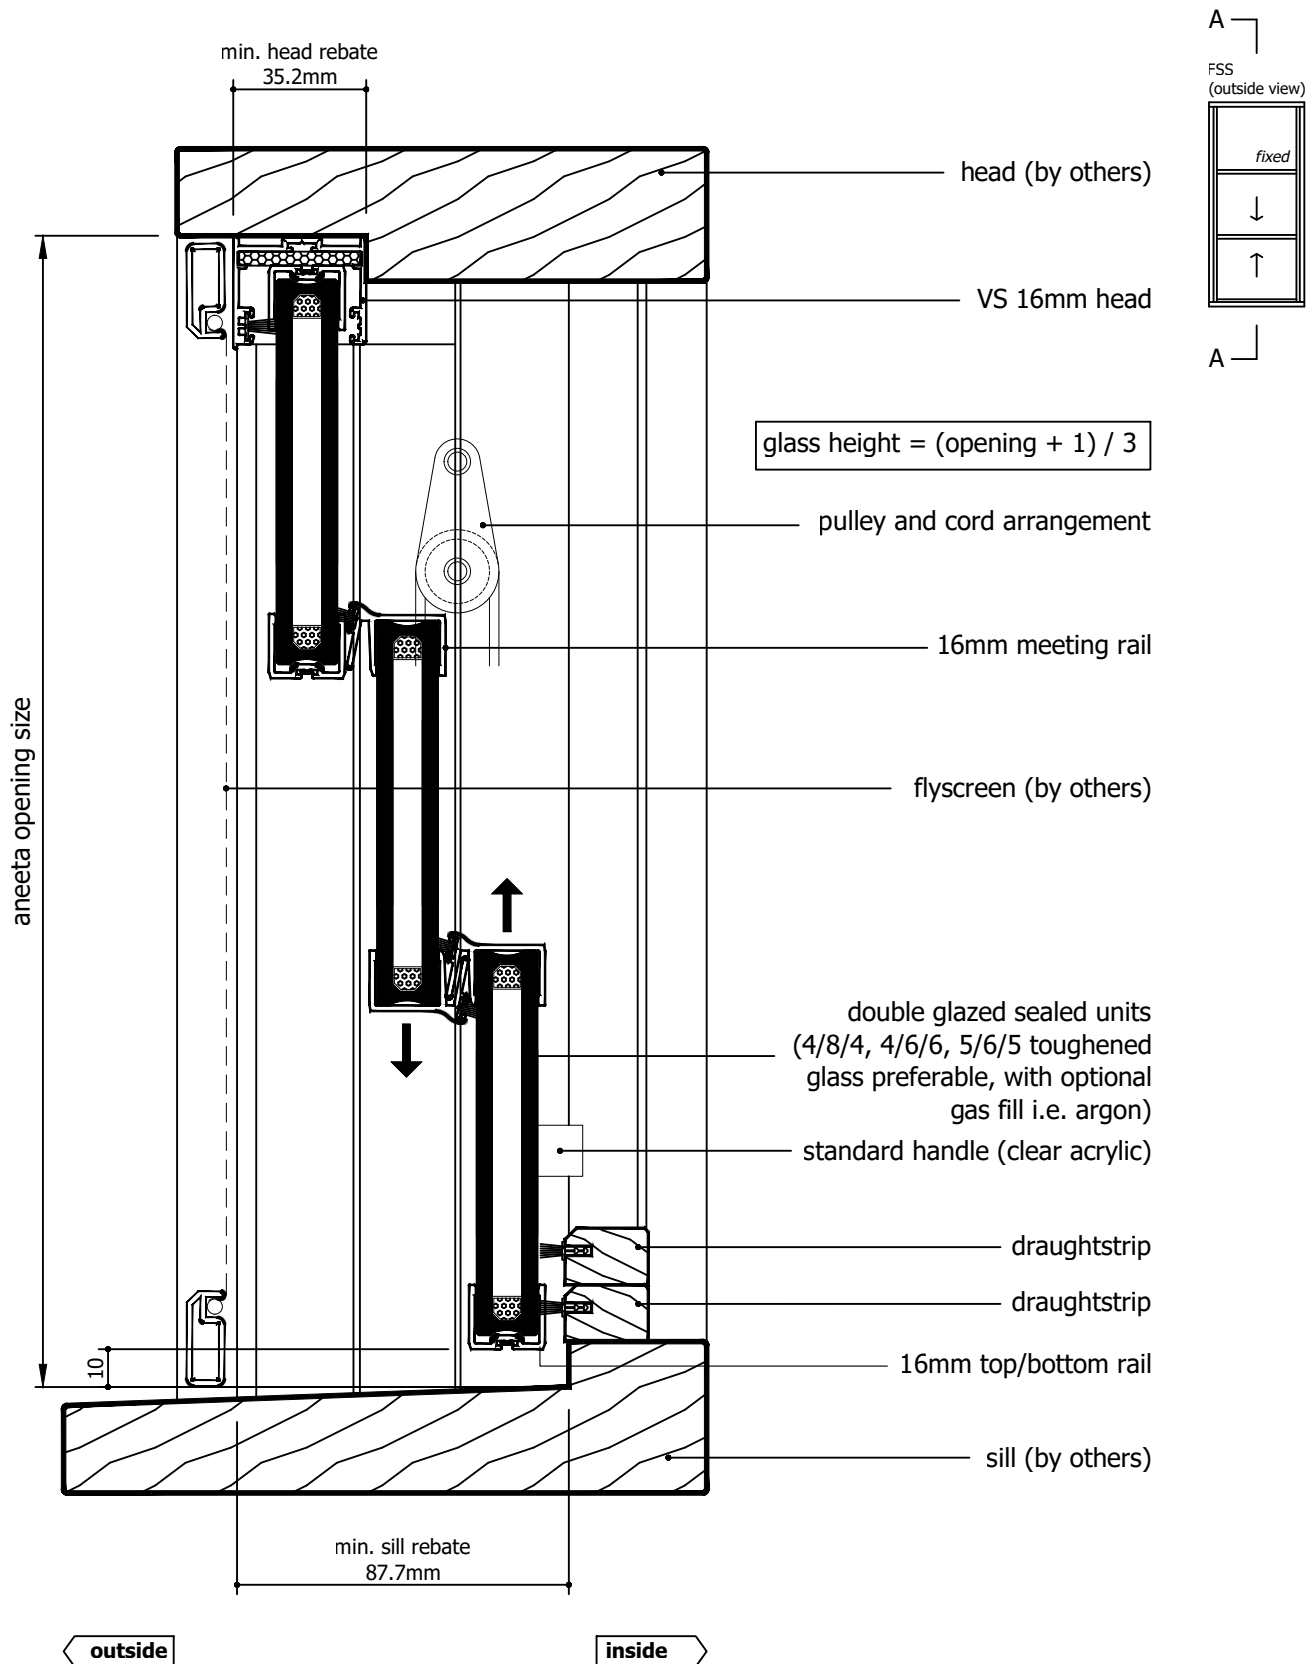

Rev	Description	Approved By	Date
D	16mm flapseal option updated to QEZ48	DF	02/2/2026
C	Delete P008 and replace with P229 - VS Sill	DF	26/8/2025
B	VS 300Pa/800Pa sill adaptor changed to VS Sill/VS HP Sill	DF	Sep2024
A	Original Issue	SE	May2024

Proprietary and confidential

The information contained in this drawing is the sole property of Aneeta Australia. Any reproduction in part or as a whole, without the written permission of Aneeta Australia is prohibited.

Title:
3 pane 16mm double glazed INTERLOCKING sashless double hung in timber frames FSS with aluminium covers outside, timber covers inside, and 2 x draughtstrips at sill vertical section A-A



949 Stud Road, Rowville VIC 3178, ABN 80 062 883 729

Drwn: SE Chk: - Date: May2024 Scale: 1:20 A4

Sheet 10 of 22

Revision: D

Material: in Timber frames

Finish: -


Die/Part: -

Dwg No: VS 3P16 FSS T



IF IN DOUBT ASK - DO NOT SCALE DRAWING

M:\Documentation\Website Downloads\3. Timber Frames\1. Vertical\1. Double Hung\VS 3P16 FSS T (D) - 3 pane 16mm double glazed INTERLOCKING sashless double hung in timber frames FSS.dwg

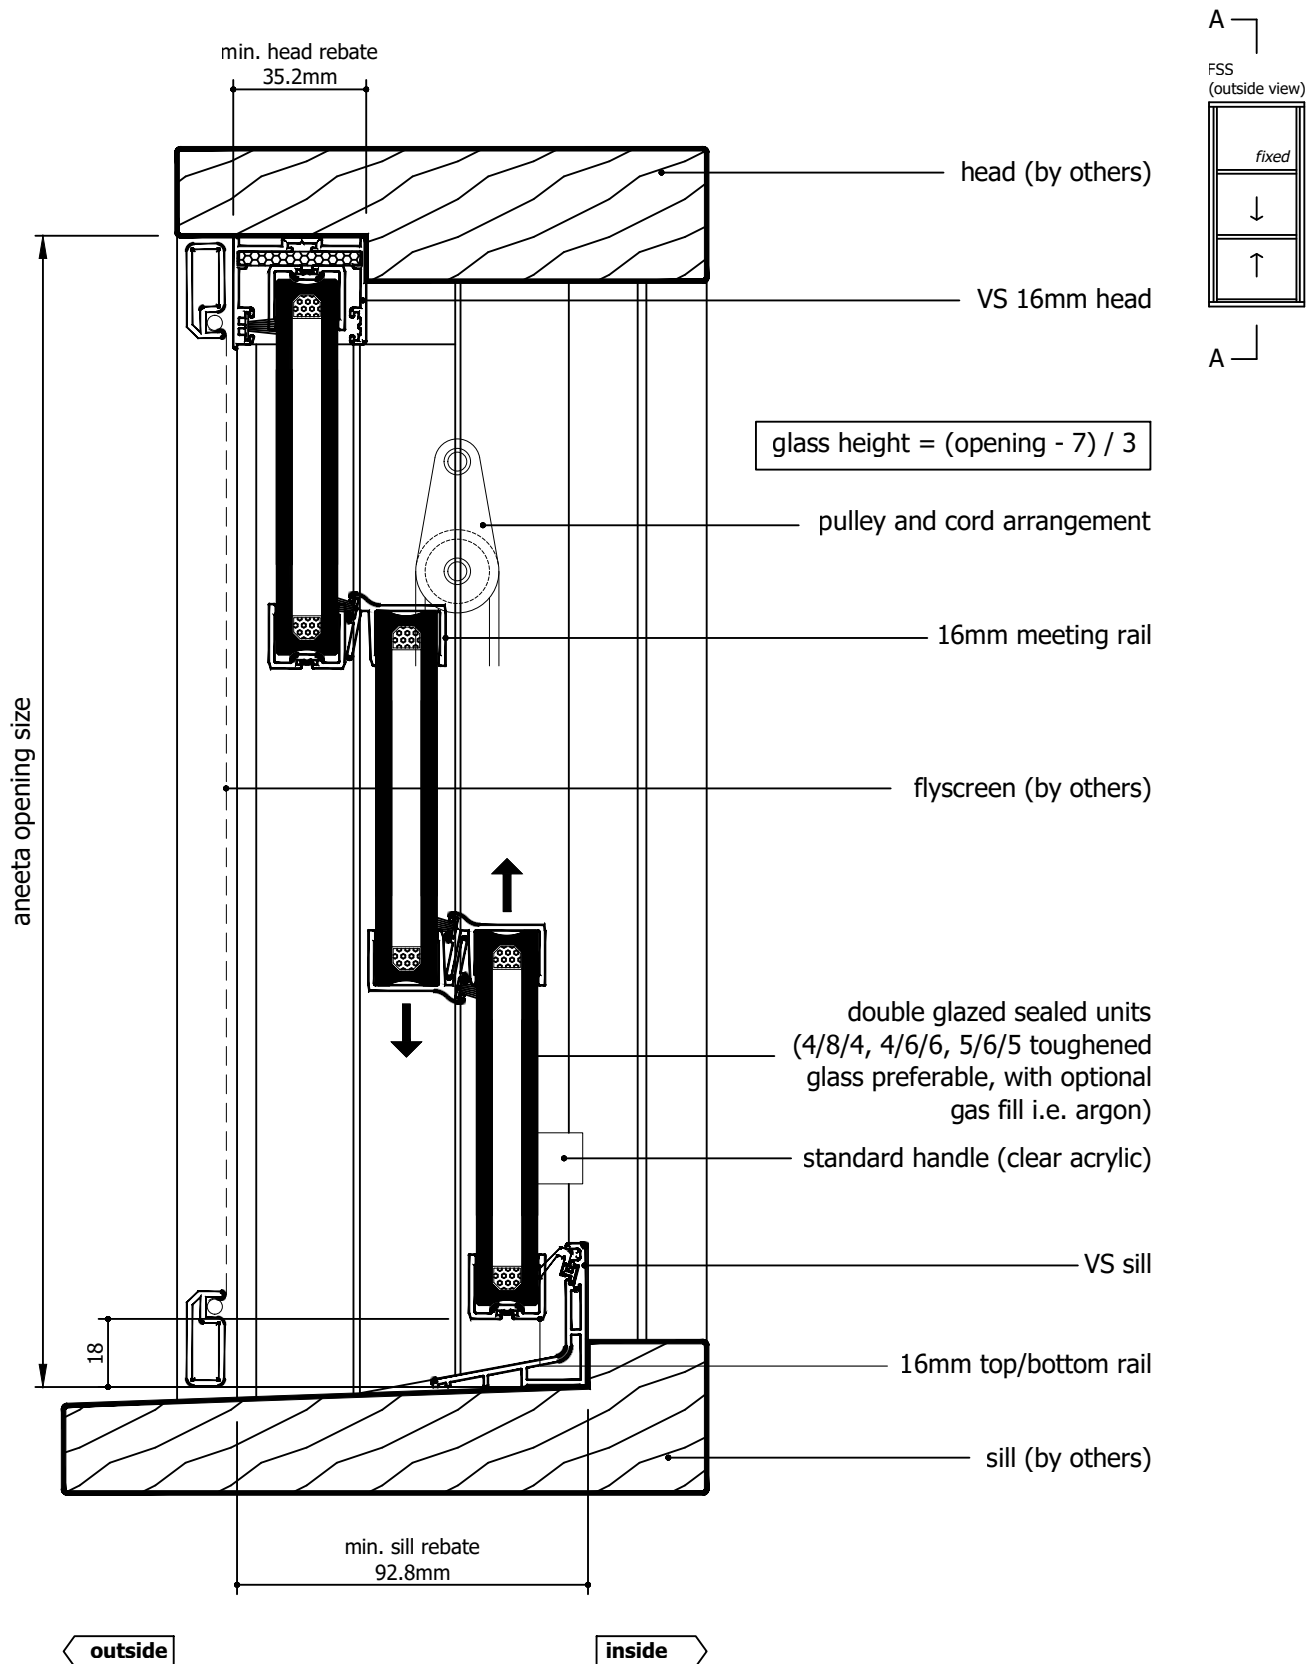

Rev	Description	Approved By	Date
D	16mm flapseal option updated to QEZ48	DF	02/2/2026
C	Delete P008 and replace with P229 - VS Sill	DF	26/8/2025
B	VS 300Pa/800Pa sill adaptor changed to VS Sill/VS HP Sill	DF	Sep2024
A	Original Issue	SE	May2024

Proprietary and confidential

The information contained in this drawing is the sole property of Aneeta Australia. Any reproduction in part or as a whole, without the written permission of Aneeta Australia is prohibited.

Title:
3 pane 16mm double glazed INTERLOCKING sashless double hung in timber frames FSS with aluminium covers outside, timber covers inside, and VS sill
vertical section A-A



949 Stud Road, Rowville VIC 3178, ABN 80 062 883 729

Drwn: SE Chk: - Date: May2024 Scale: 1:20 A4


Sheet 11 of 22

Revision: D

Material:	in Timber frames
Finish:	-
Die/Part:	-
Dwg No:	VS 3P16 FSS T



IF IN DOUBT ASK - DO NOT SCALE DRAWING

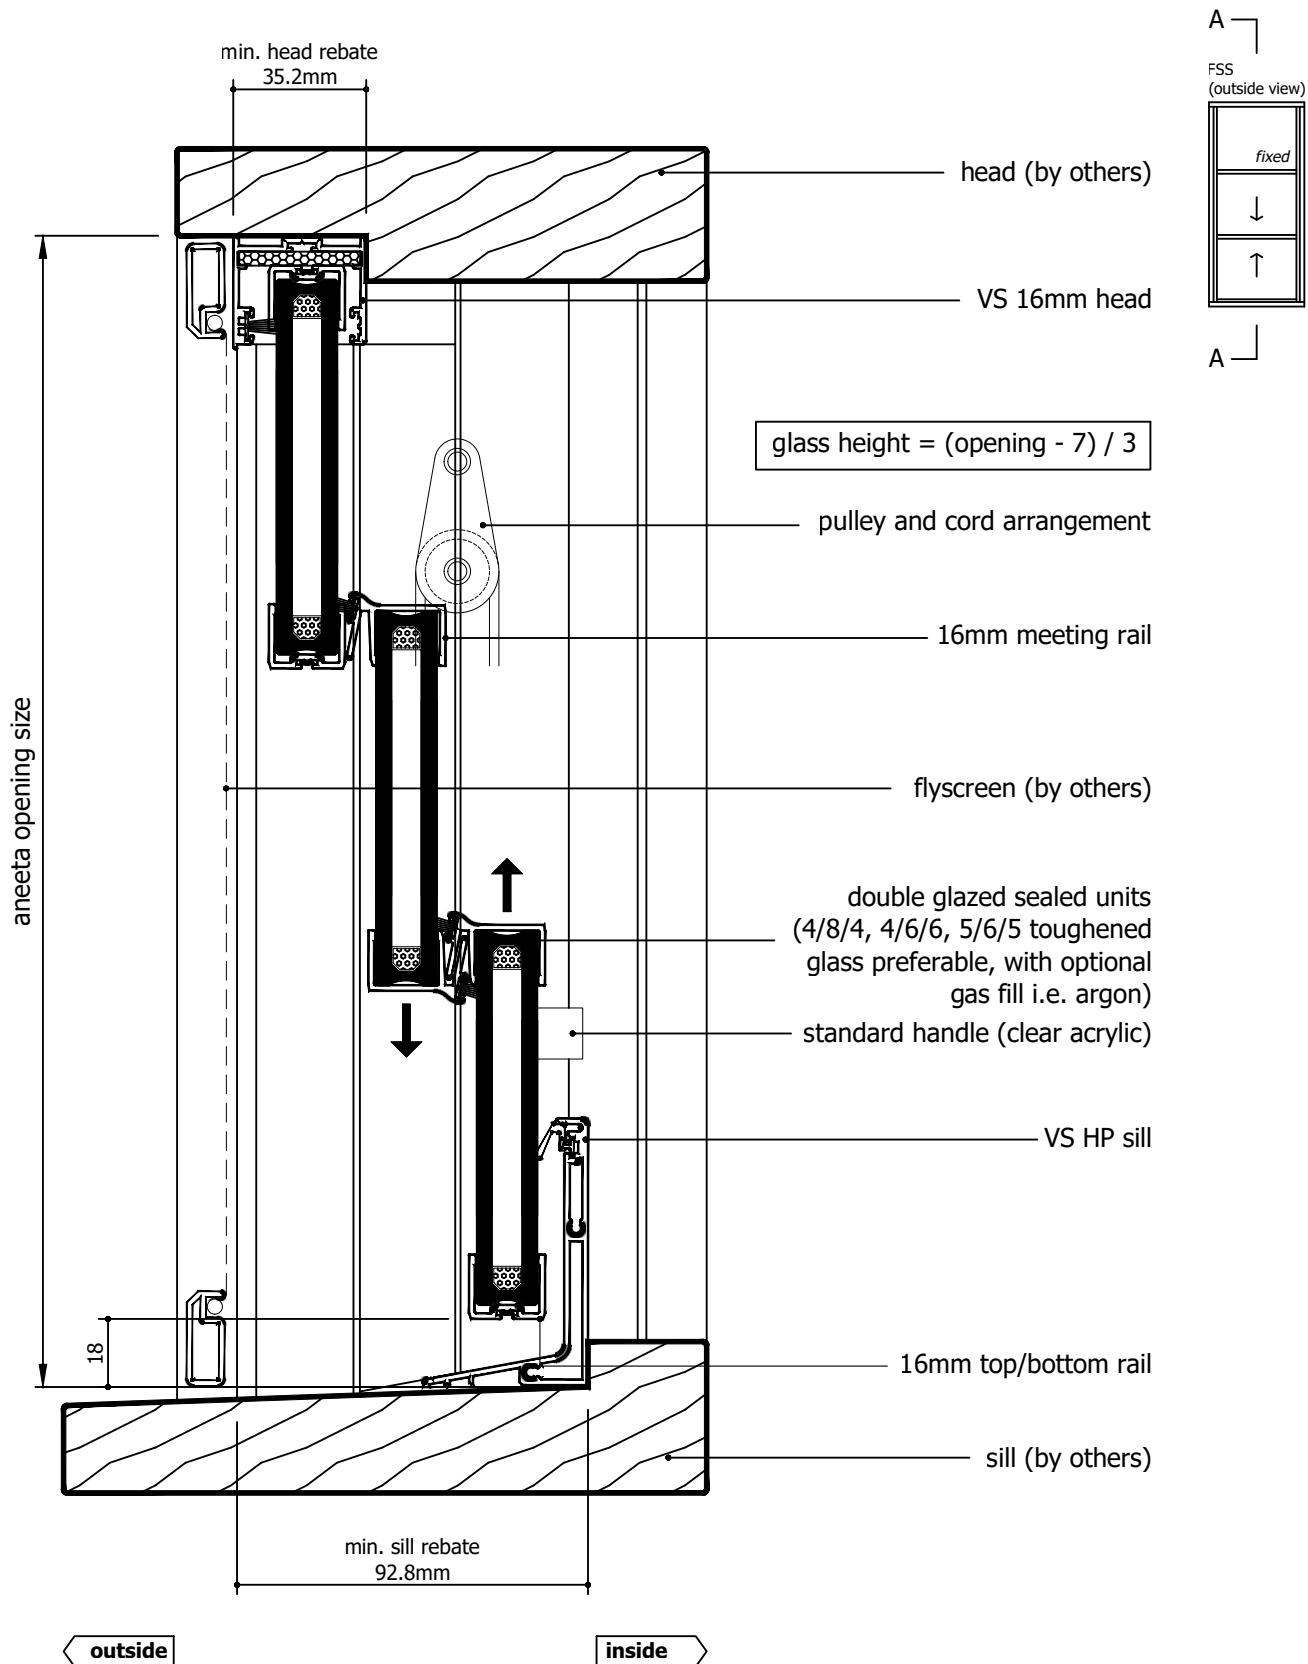

Rev	Description	Approved By	Date
D	16mm flapseal option updated to QEZ48	DF	02/2/2026
C	Delete P008 and replace with P229 - VS Sill	DF	26/8/2025
B	VS 300Pa/800Pa sill adaptor changed to VS Sill/VS HP Sill	DF	Sep2024
A	Original Issue	SE	May2024

Proprietary and confidential

The information contained in this drawing is the sole property of Aneeta Australia. Any reproduction in part or as a whole, without the written permission of Aneeta Australia is prohibited.

Title:
3 pane 16mm double glazed INTERLOCKING sashless double hung in timber frames FSS with aluminium covers outside, timber covers inside, and VS HP sill
vertical section A-A



949 Stud Road, Rowville VIC 3178, ABN 80 062 883 729

Drwn: SE Chk: - Date: May2024 Scale: 1:2@A4

Sheet 12 of 22

Revision: D

Material: in Timber frames


Finish: -

Die/Part: -

Dwg No: VS 3P16 FSS T



IF IN DOUBT ASK - DO NOT SCALE DRAWING

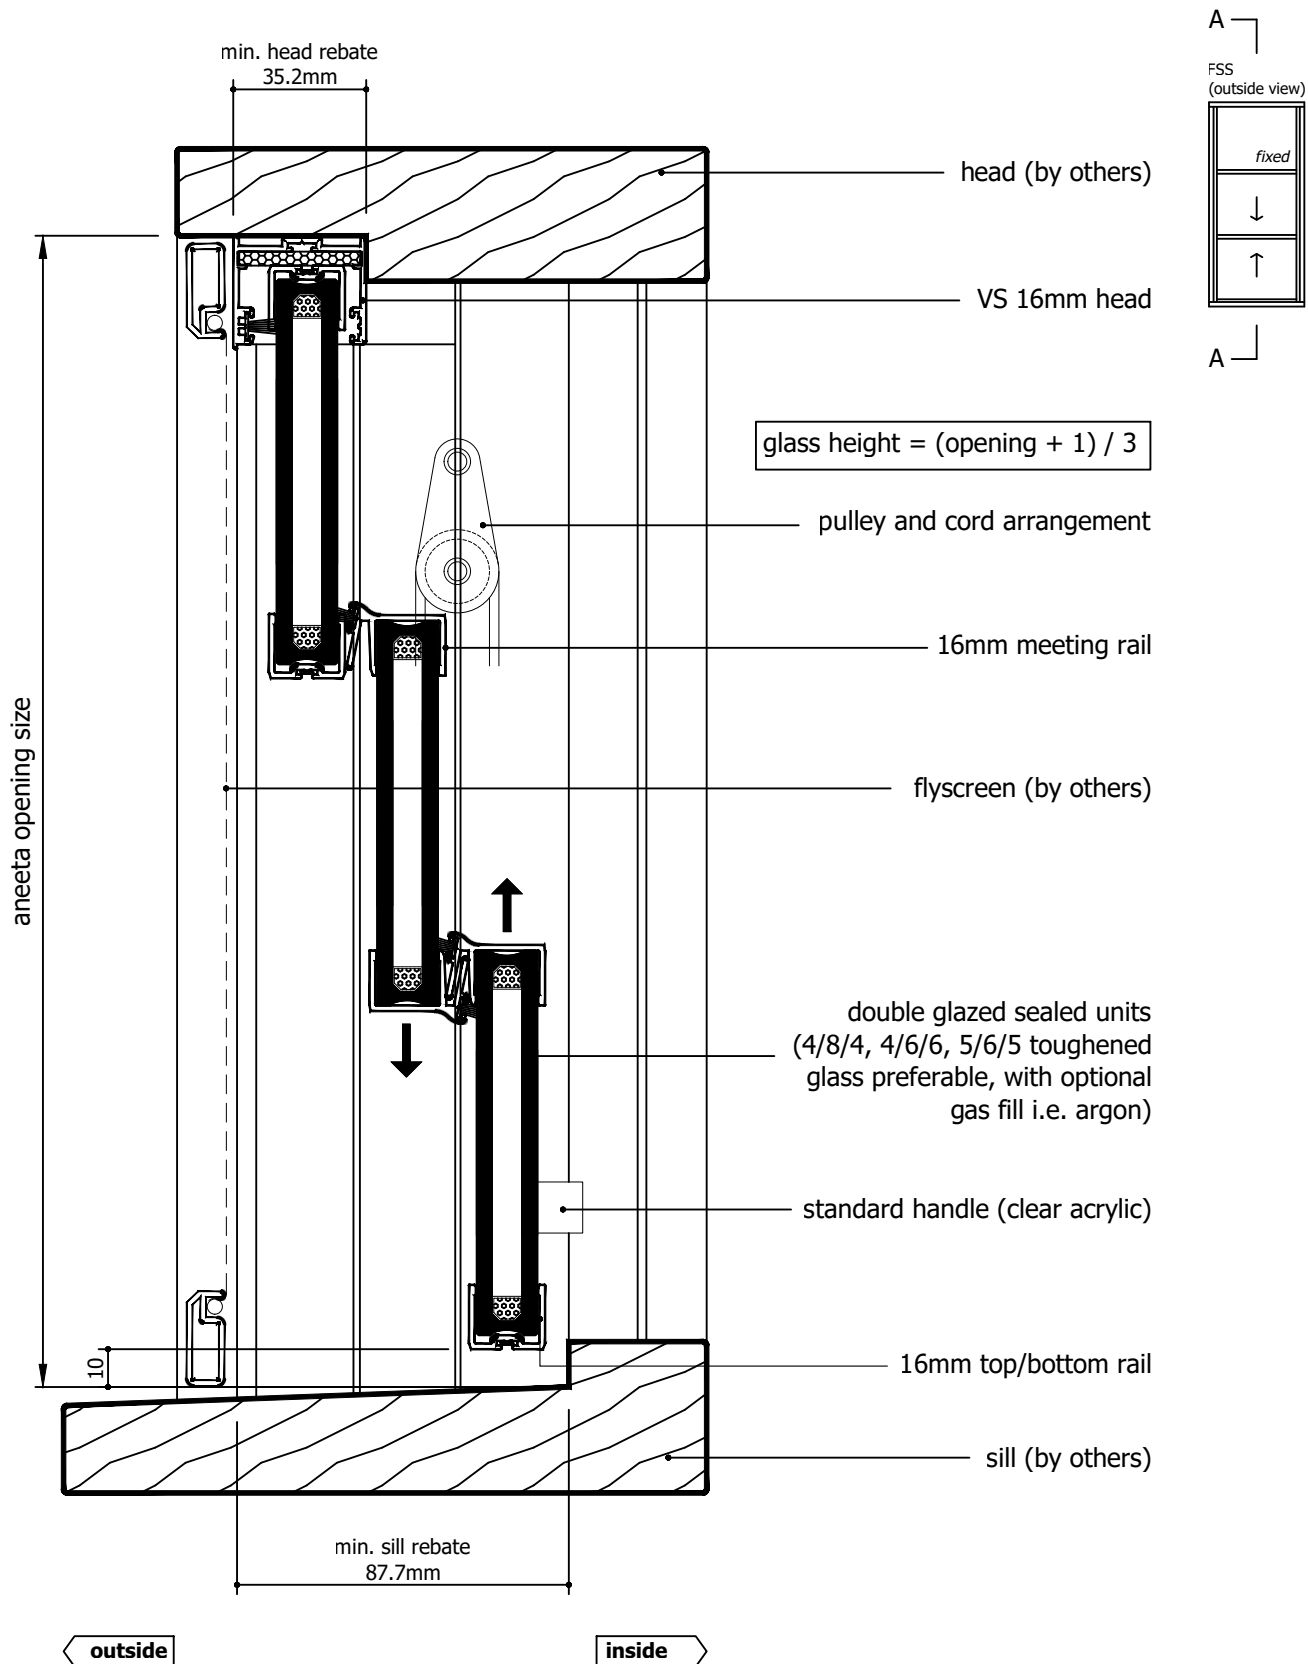

Rev	Description	Approved By	Date
D	16mm flapseal option updated to QEZ48	DF	02/2/2026
C	Delete P008 and replace with P229 - VS Sill	DF	26/8/2025
B	VS 300Pa/800Pa sill adaptor changed to VS Sill/VS HP Sill	DF	Sep2024
A	Original Issue	SE	May2024

Proprietary and confidential

The information contained in this drawing is the sole property of Aneeta Australia. Any reproduction in part or as a whole, without the written permission of Aneeta Australia is prohibited.

Title:
3 pane 16mm double glazed INTERLOCKING sashless double hung in timber frames FSS with aluminium covers outside, timber covers inside, and no sill adaptor
vertical section A-A

aneeta

949 Stud Road, Rowville VIC 3178, ABN 80 062 883 729

Material: in Timber frames


Finish: -

Die/Part: -

Dwg No: VS 3P16 FSS T

Drwn: SE Chk: - Date: May2024 Scale: 1:20 A4 Sheet 13 of 22 Revision: D



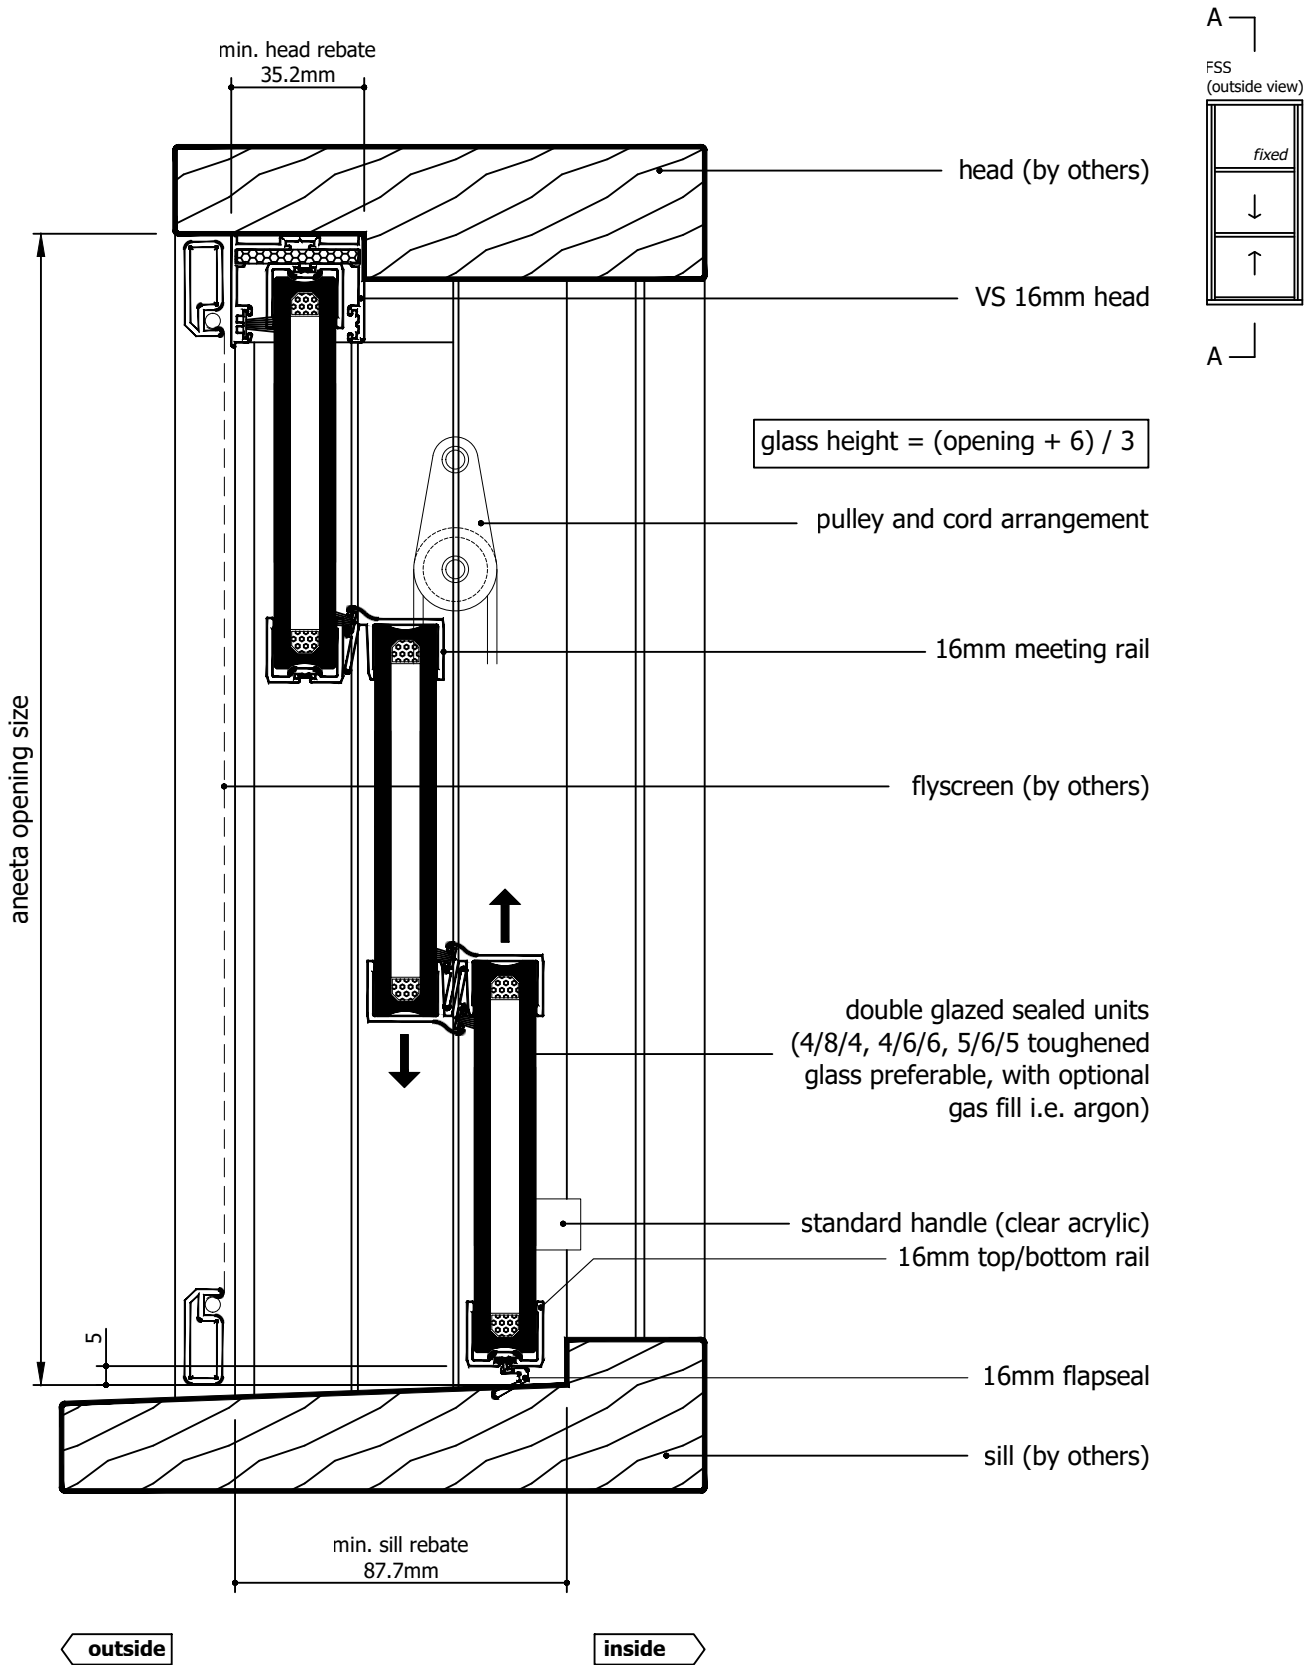


Rev	Description	Approved By	Date
D	16mm flaps option updated to QEZ48	DF	02/2/2026
C	Delete P008 and replace with P229 - VS Sill	DF	26/8/2025
B	VS 300Pa/800Pa sill adaptor changed to VS Sill/VS HP Sill	DF	Sep2024
A	Original Issue	SE	May2024

<p>Proprietary and confidential</p> <p>The information contained in this drawing is the sole property of Aneeta Australia. Any reproduction in part or as a whole, without the written permission of Aneeta Australia is prohibited.</p>	<p>Title: 3 pane 16mm double glazed INTERLOCKING sashless double hung in timber frames FSS with aluminium covers outside, timber covers inside, and 16mm flaps at sill vertical section A-A</p>		
	Drwn: SE	Chk: -	Date: May2024

<p>949 Stud Road, Rowville VIC 3178, ABN 80 062 883 729</p>	
Sheet 14 of 22	Revision: D

Material:	in Timber frames
Finish:	-
Die/Part:	-
Dwg No:	VS 3P16 FSS T

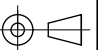

IF IN DOUBT ASK - DO NOT SCALE DRAWING

glass width = opening - 40mm

aneeta opening size

flyscreen (optional by others)

16mm combination tee

top pane

bottom pane


timber cover

16mm multipane tee

lock

jamb (by others)

FSS
(outside view)

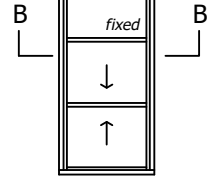

outside

inside

107.7

Rev	Description	Approved By	Date
D	16mm flapseal option updated to QEZ48	DF	02/2/2026
C	Delete P008 and replace with P229 - VS Sill	DF	26/8/2025
B	VS 300Pa/800Pa sill adaptor changed to VS Sill/VS HP Sill	DF	Sep2024
A	Original Issue	SE	May2024

Proprietary and confidential

The information contained in this drawing is the sole property of Aneeta Australia. Any reproduction in part or as a whole, without the written permission of Aneeta Australia is prohibited.

Title:
3 pane 16mm double glazed INTERLOCKING sashless double hung in timber frames FSS with aluminium covers outside, timber covers inside
horizontal section B-B



949 Stud Road, Rowville VIC 3178, ABN 80 062 883 729

Drwn: SE Chk: - Date: May2024 Scale: 1:1@A4 Sheet 15 of 22 Revision: D


Material: in Timber frames

Finish: -


Die/Part: -

Dwg No: VS 3P16 FSS T

IF IN DOUBT ASK - DO NOT SCALE DRAWING

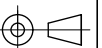


M:\Documentation\Website Downloads\3. Timber Frames\1. Vertical\1. Double Hung\VS 3P16 FSS T (D) - 3 pane 16mm double glazed INTERLOCKING sashless double hung in timber frames FSS.dwg

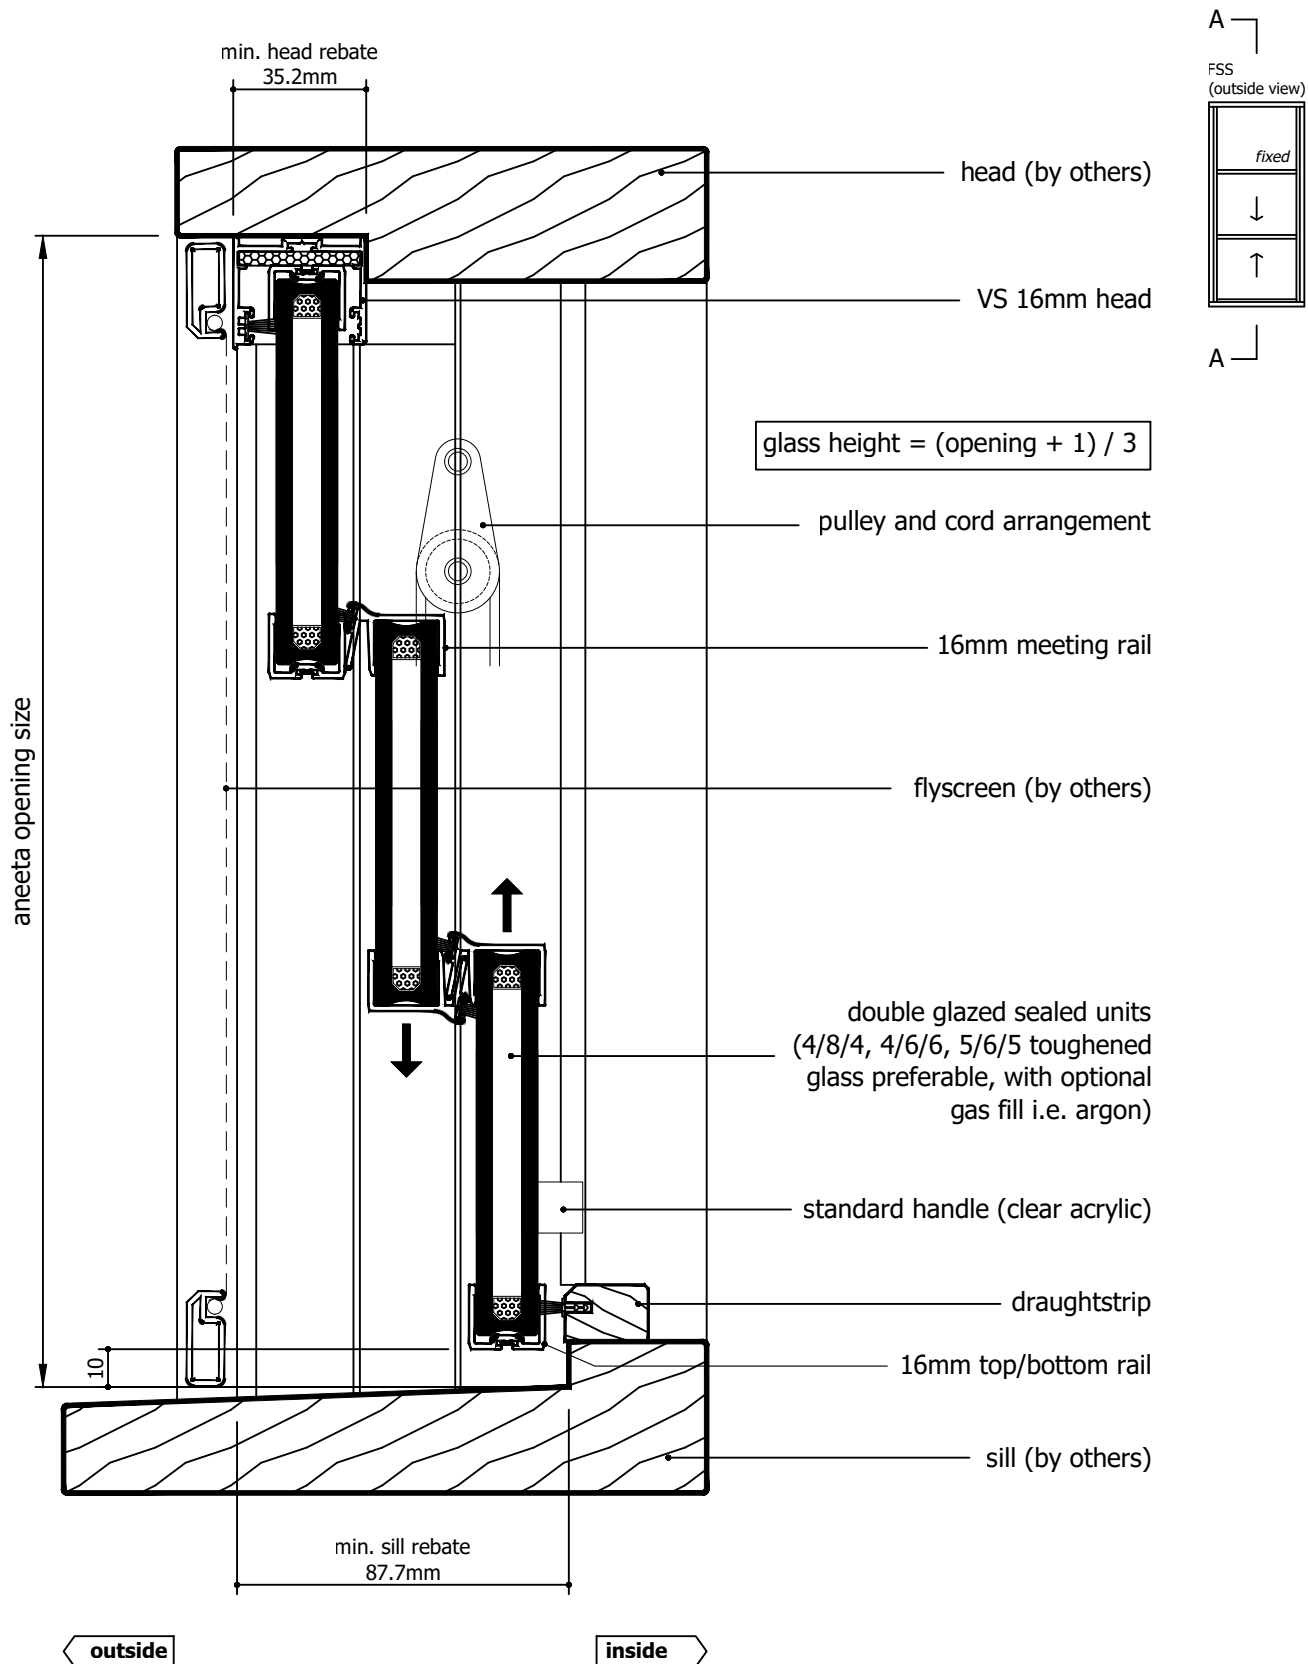


M:\Documentation\Website Downloads\3. Timber Frames\1. Vertical\1. Double Hung\VS 3P16 FSS T (D) - 3 pane 16mm double glazed INTERLOCKING sashless double hung in timber frames FSS.dwg

Rev	Description	Approved By	Date
D	16mm flapseal option updated to QEZ48	DF	02/2/2026
C	Delete P008 and replace with P229 - VS Sill	DF	26/8/2025
B	VS 300Pa/800Pa sill adaptor changed to VS Sill/VS HP Sill	DF	Sep2024
A	Original Issue	SE	May2024

<div>Proprietary and confidential</div> <div>The information contained in this drawing is the sole property of Aneeta Australia. Any reproduction in part or as a whole, without the written permission of Aneeta Australia is prohibited.</div>	Title: 3 pane 16mm double glazed INTERLOCKING sashless double hung in timber frames FSS with aluminium covers and draughtstrips at sill vertical section A-A				<div> 949 Stud Road, Rowville VIC 3178, ABN 80 062 883 729</div>	Material: in Timber frames
						Finish: -
						Die/Part: -
						Dwg No: VS 3P16 FSS T
	Drwn: SE	Chk: -	Date: May2024	Scale: 1:2@A4		Sheet 16 of 22



IF IN DOUBT ASK - DO NOT SCALE DRAWING

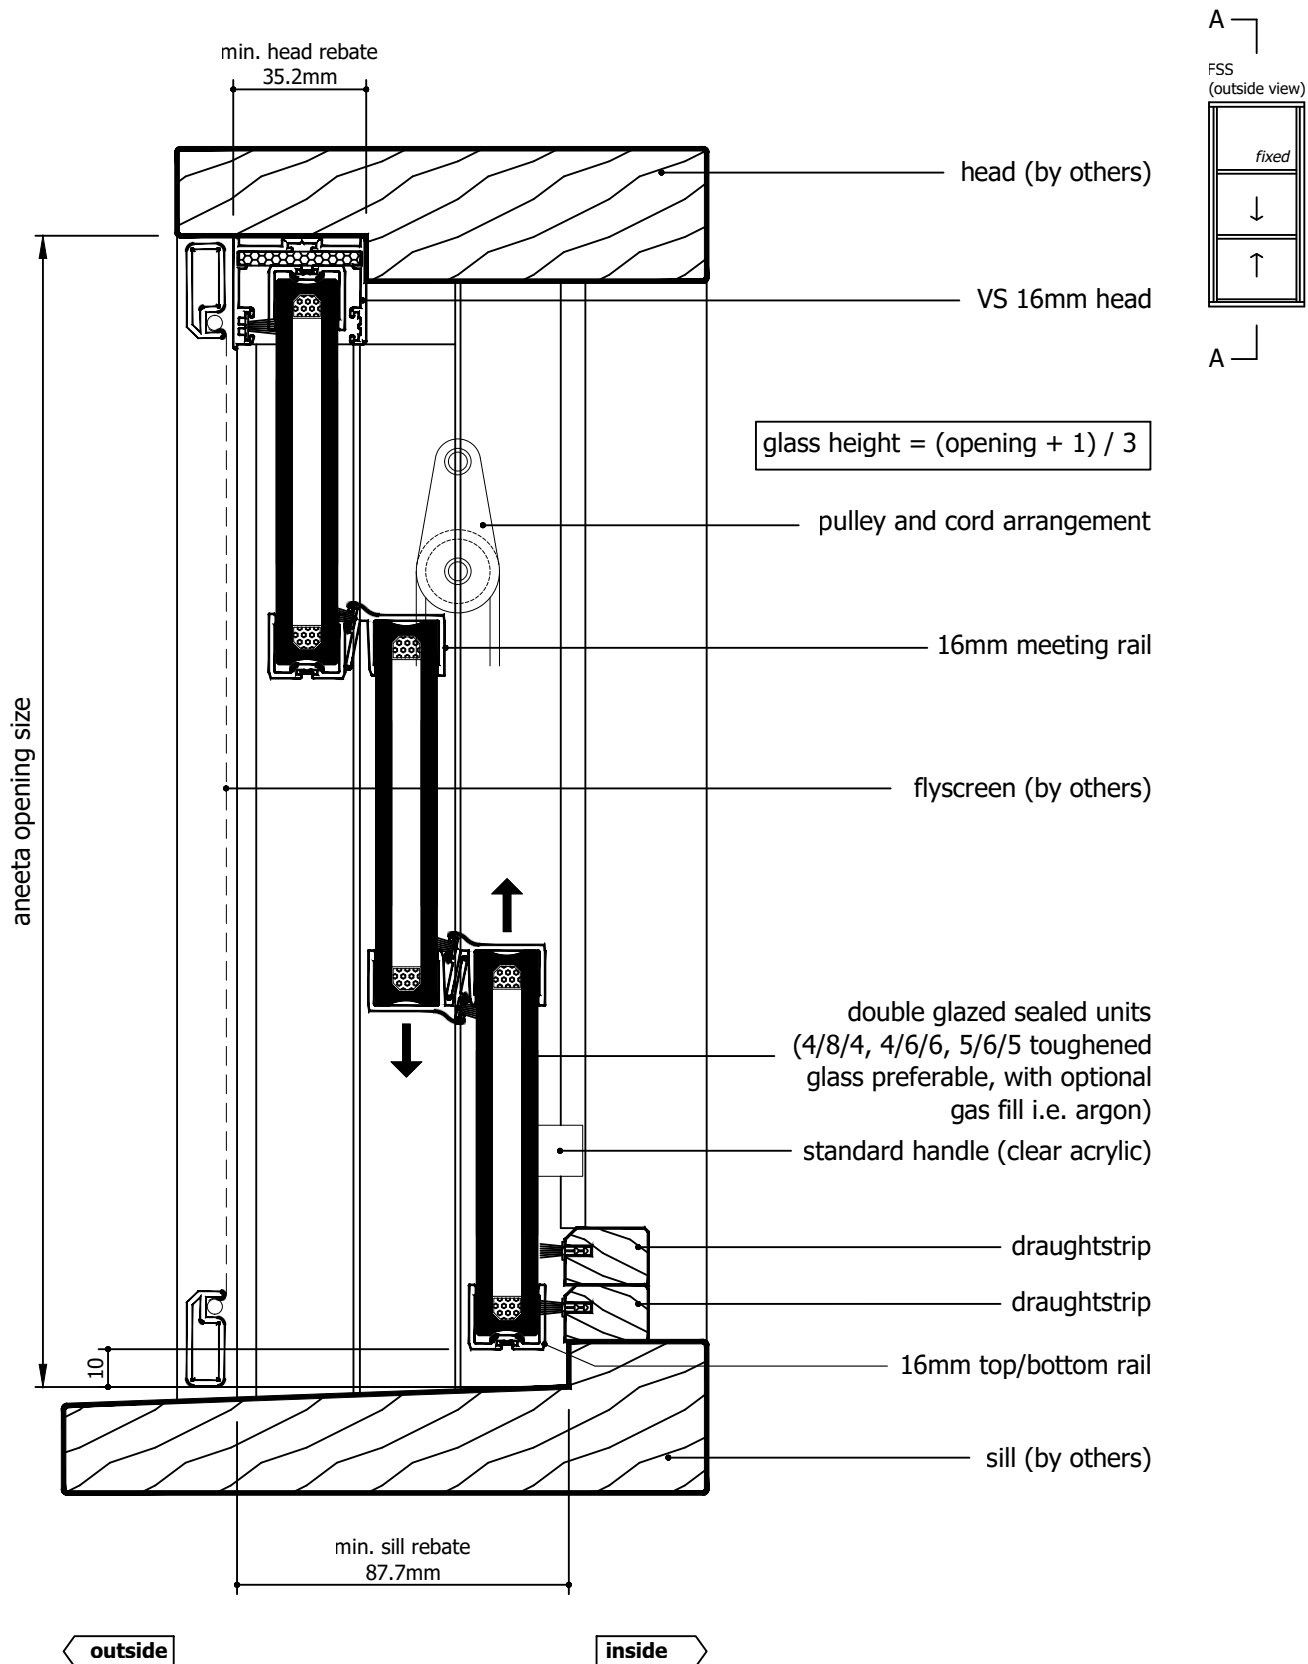

Rev	Description	Approved By	Date
D	16mm flapseal option updated to QEZ48	DF	02/2/2026
C	Delete P008 and replace with P229 - VS Sill	DF	26/8/2025
B	VS 300Pa/800Pa sill adaptor changed to VS Sill/VS HP Sill	DF	Sep2024
A	Original Issue	SE	May2024

Proprietary and confidential

The information contained in this drawing is the sole property of Aneeta Australia. Any reproduction in part or as a whole, without the written permission of Aneeta Australia is prohibited.

Title:
3 pane 16mm double glazed INTERLOCKING sashless double hung in timber frames FSS with aluminium covers and 2 x draughtstrips at sill vertical section A-A



949 Stud Road, Rowville VIC 3178, ABN 80 062 883 729

Drwn: SE Chk: - Date: May2024 Scale: 1:20 A4


Sheet 17 of 22

Revision: D

Material:	in Timber frames
Finish:	-
Die/Part:	-
Dwg No:	VS 3P16 FSS T



IF IN DOUBT ASK - DO NOT SCALE DRAWING

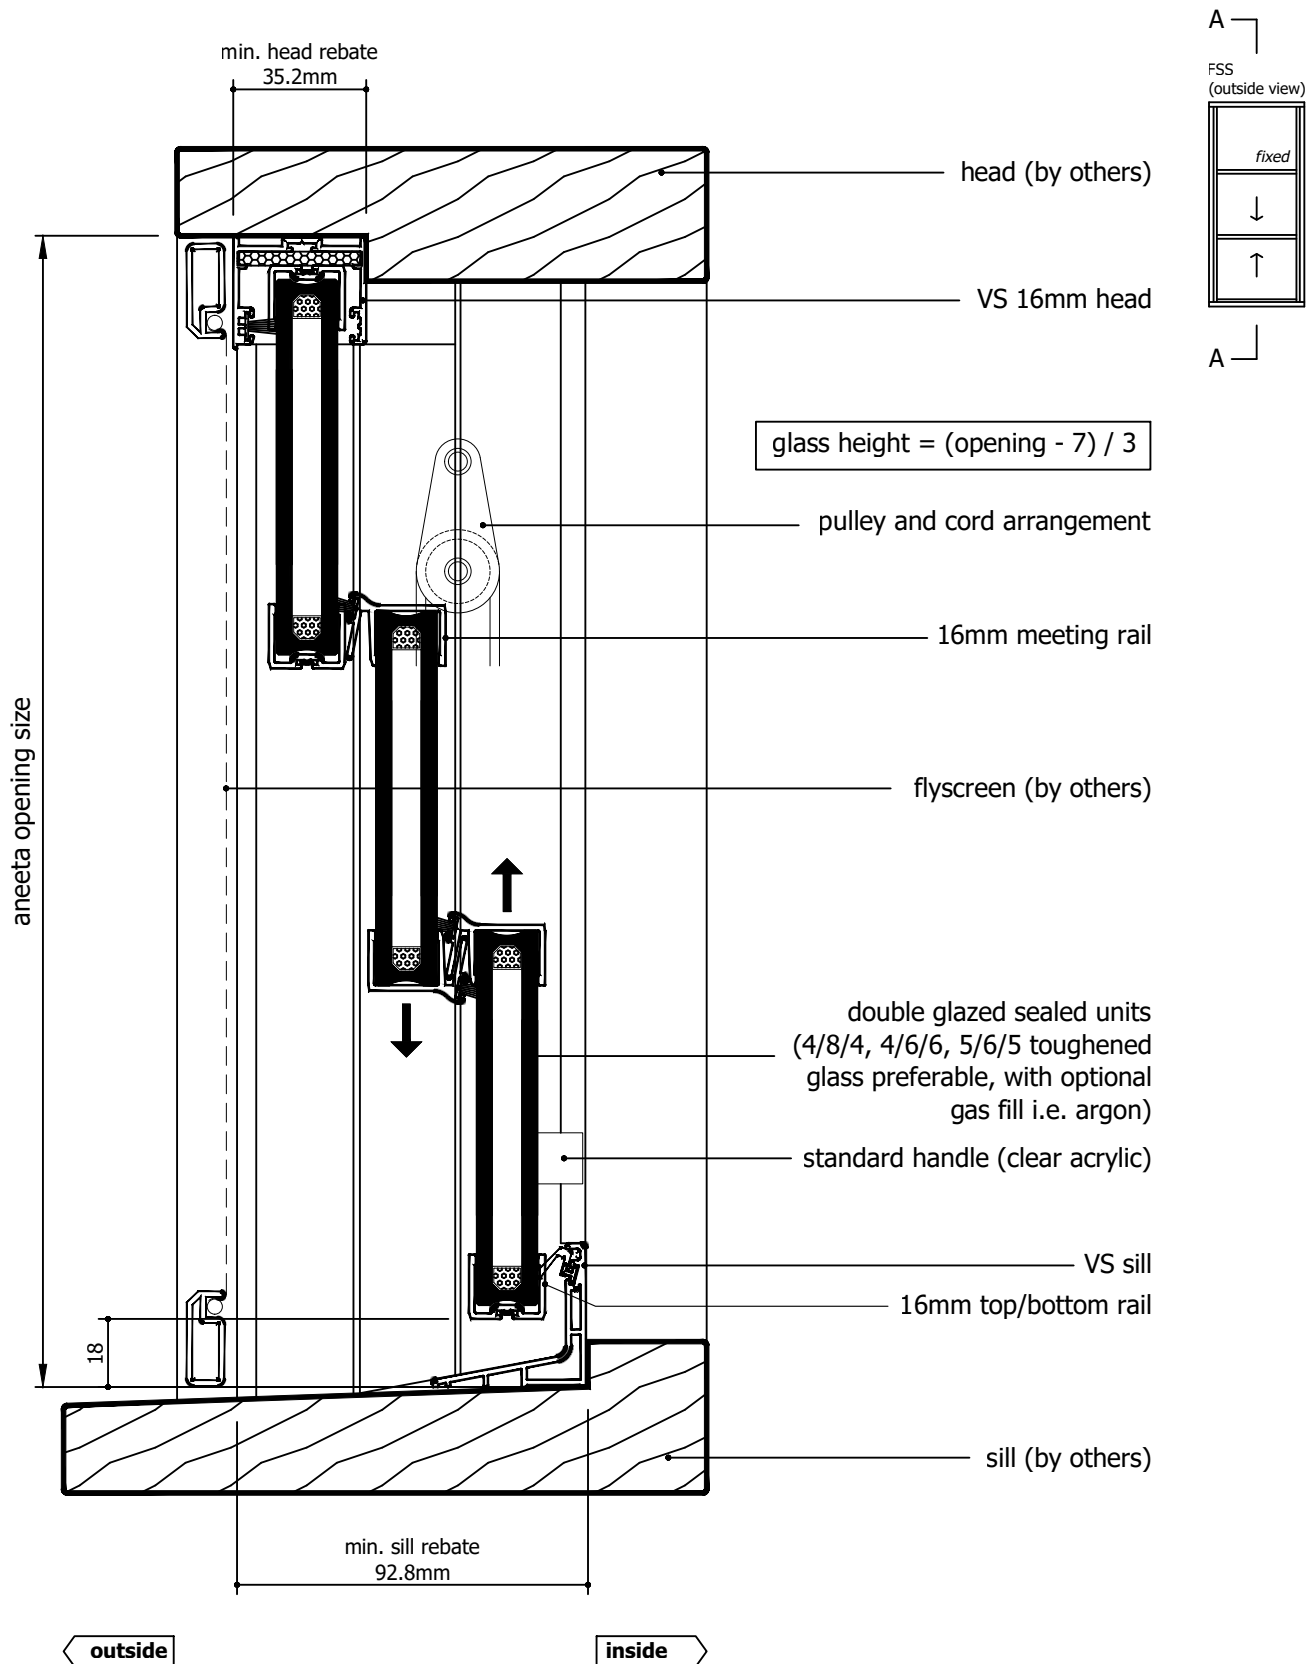

Rev	Description	Approved By	Date
D	16mm flapseal option updated to QEZ48	DF	02/2/2026
C	Delete P008 and replace with P229 - VS Sill	DF	26/8/2025
B	VS 300Pa/800Pa sill adaptor changed to VS Sill/VS HP Sill	DF	Sep2024
A	Original Issue	SE	May2024

Proprietary and confidential

The information contained in this drawing is the sole property of Aneeta Australia. Any reproduction in part or as a whole, without the written permission of Aneeta Australia is prohibited.

Title:
3 pane 16mm double glazed INTERLOCKING sashless double hung in timber frames FSS with aluminium covers and VS sill
vertical section A-A



949 Stud Road, Rowville VIC 3178, ABN 80 062 883 729

Drwn: SE Chk: - Date: May2024 Scale: 1:20 A4

Sheet 18 of 22


Revision: D

Material:	in Timber frames
Finish:	-
Die/Part:	-
Dwg No:	VS 3P16 FSS T

M:\Documentation\Website Downloads\3. Timber Frames\1. Vertical\1. Double Hung\VS 3P16 FSS T (D) - 3 pane 16mm double glazed INTERLOCKING sashless double hung in timber frames FSS.dwg



IF IN DOUBT ASK - DO NOT SCALE DRAWING

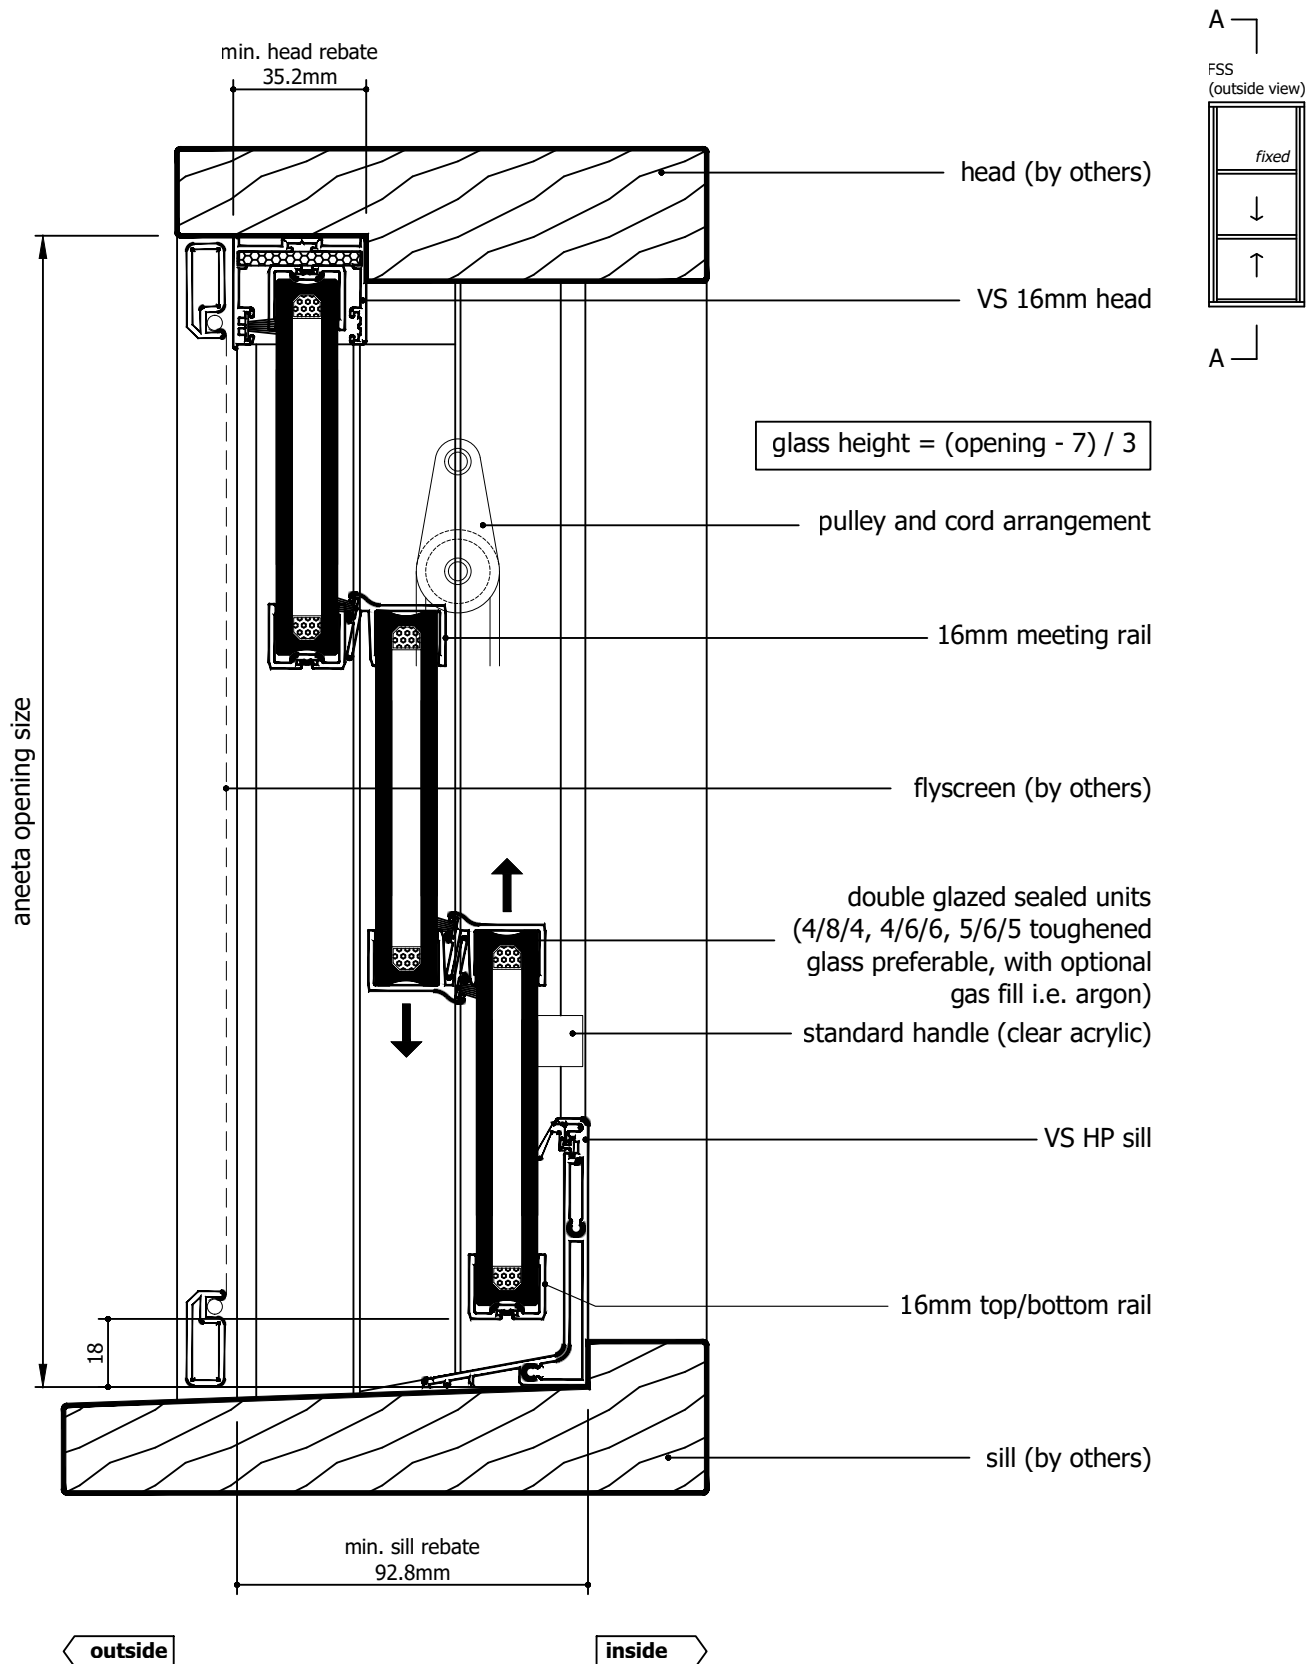

Rev	Description	Approved By	Date
D	16mm flapseal option updated to QEZ48	DF	02/2/2026
C	Delete P008 and replace with P229 - VS Sill	DF	26/8/2025
B	VS 300Pa/800Pa sill adaptor changed to VS Sill/VS HP Sill	DF	Sep2024
A	Original Issue	SE	May2024

Proprietary and confidential

The information contained in this drawing is the sole property of Aneeta Australia. Any reproduction in part or as a whole, without the written permission of Aneeta Australia is prohibited.

Title:
3 pane 16mm double glazed INTERLOCKING sashless double hung in timber frames FSS with aluminium covers and VS HP sill
vertical section A-A



949 Stud Road, Rowville VIC 3178, ABN 80 062 883 729

Drwn: SE Chk: - Date: May2024 Scale: 1:20 A4


Sheet 19 of 22

Revision: D

Material:	in Timber frames
Finish:	-
Die/Part:	-
Dwg No:	VS 3P16 FSS T




IF IN DOUBT ASK - DO NOT SCALE DRAWING

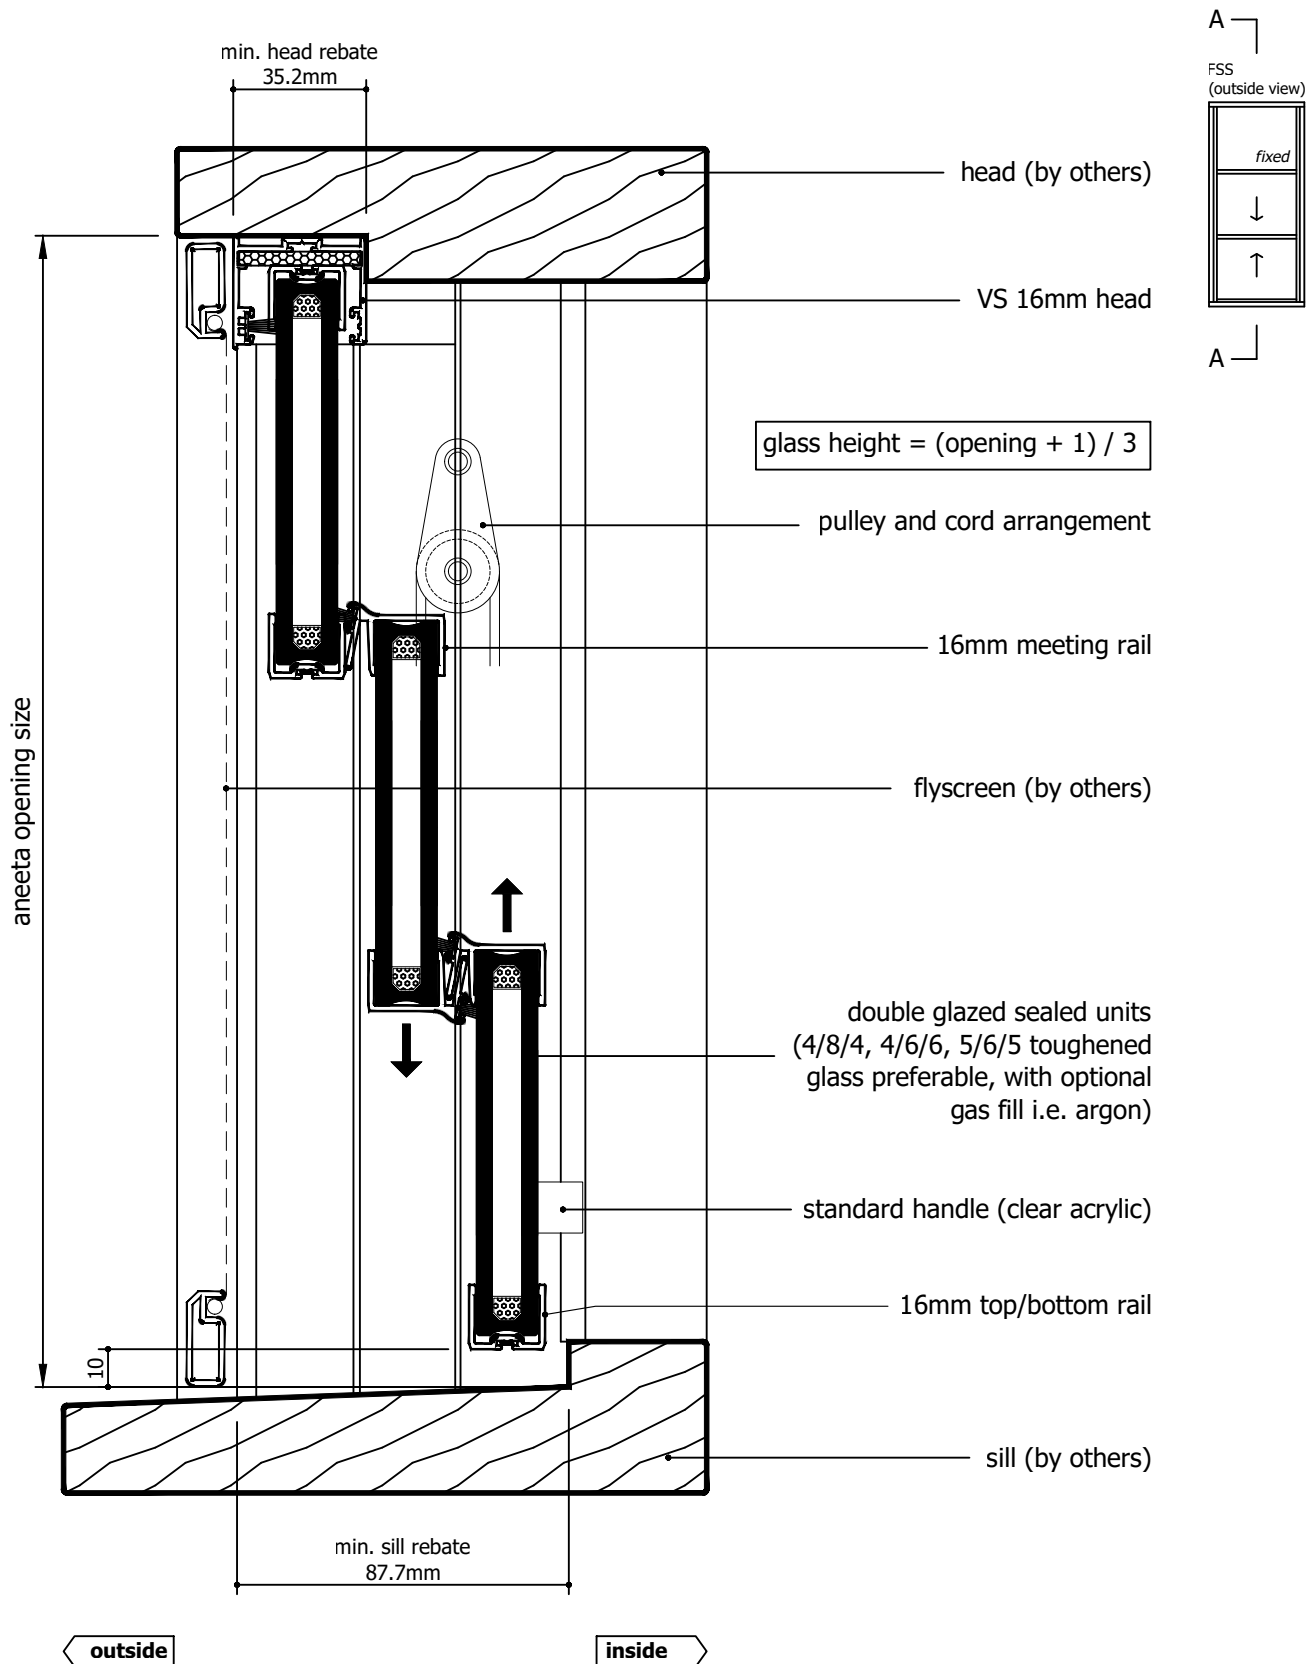


M:\Documentation\Website Downloads\3. Timber Frames\1. Vertical\1. Double Hung\VS 3P16 FSS T (D) - 3 pane 16mm double glazed INTERLOCKING sashless double hung in timber frames FSS.dwg

Rev	Description	Approved By	Date
D	16mm flapseal option updated to QEZ48	DF	02/2/2026
C	Delete P008 and replace with P229 - VS Sill	DF	26/8/2025
B	VS 300Pa/800Pa sill adaptor changed to VS Sill/VS HP Sill	DF	Sep2024
A	Original Issue	SE	May2024


<div>Proprietary and confidential</div> <div>The information contained in this drawing is the sole property of Aneeta Australia. Any reproduction in part or as a whole, without the written permission of Aneeta Australia is prohibited.</div>	<div>Title: 3 pane 16mm double glazed INTERLOCKING sashless double hung in timber frames FSS with aluminium covers and no sill adaptor vertical section A-A</div>				<div> 949 Stud Road, Rowville VIC 3178, ABN 80 062 883 729</div>	<div>Material: in Timber frames</div>	
						<div>Finish: -</div>	
						<div>Die/Part: -</div>	
						<div>Dwg No: VS 3P16 FSS T</div>	
Drwn: SE	Chk: -	Date: May2024	Scale: 1:2@A4	Sheet 20 of 22	Revision: D		




IF IN DOUBT ASK - DO NOT SCALE DRAWING

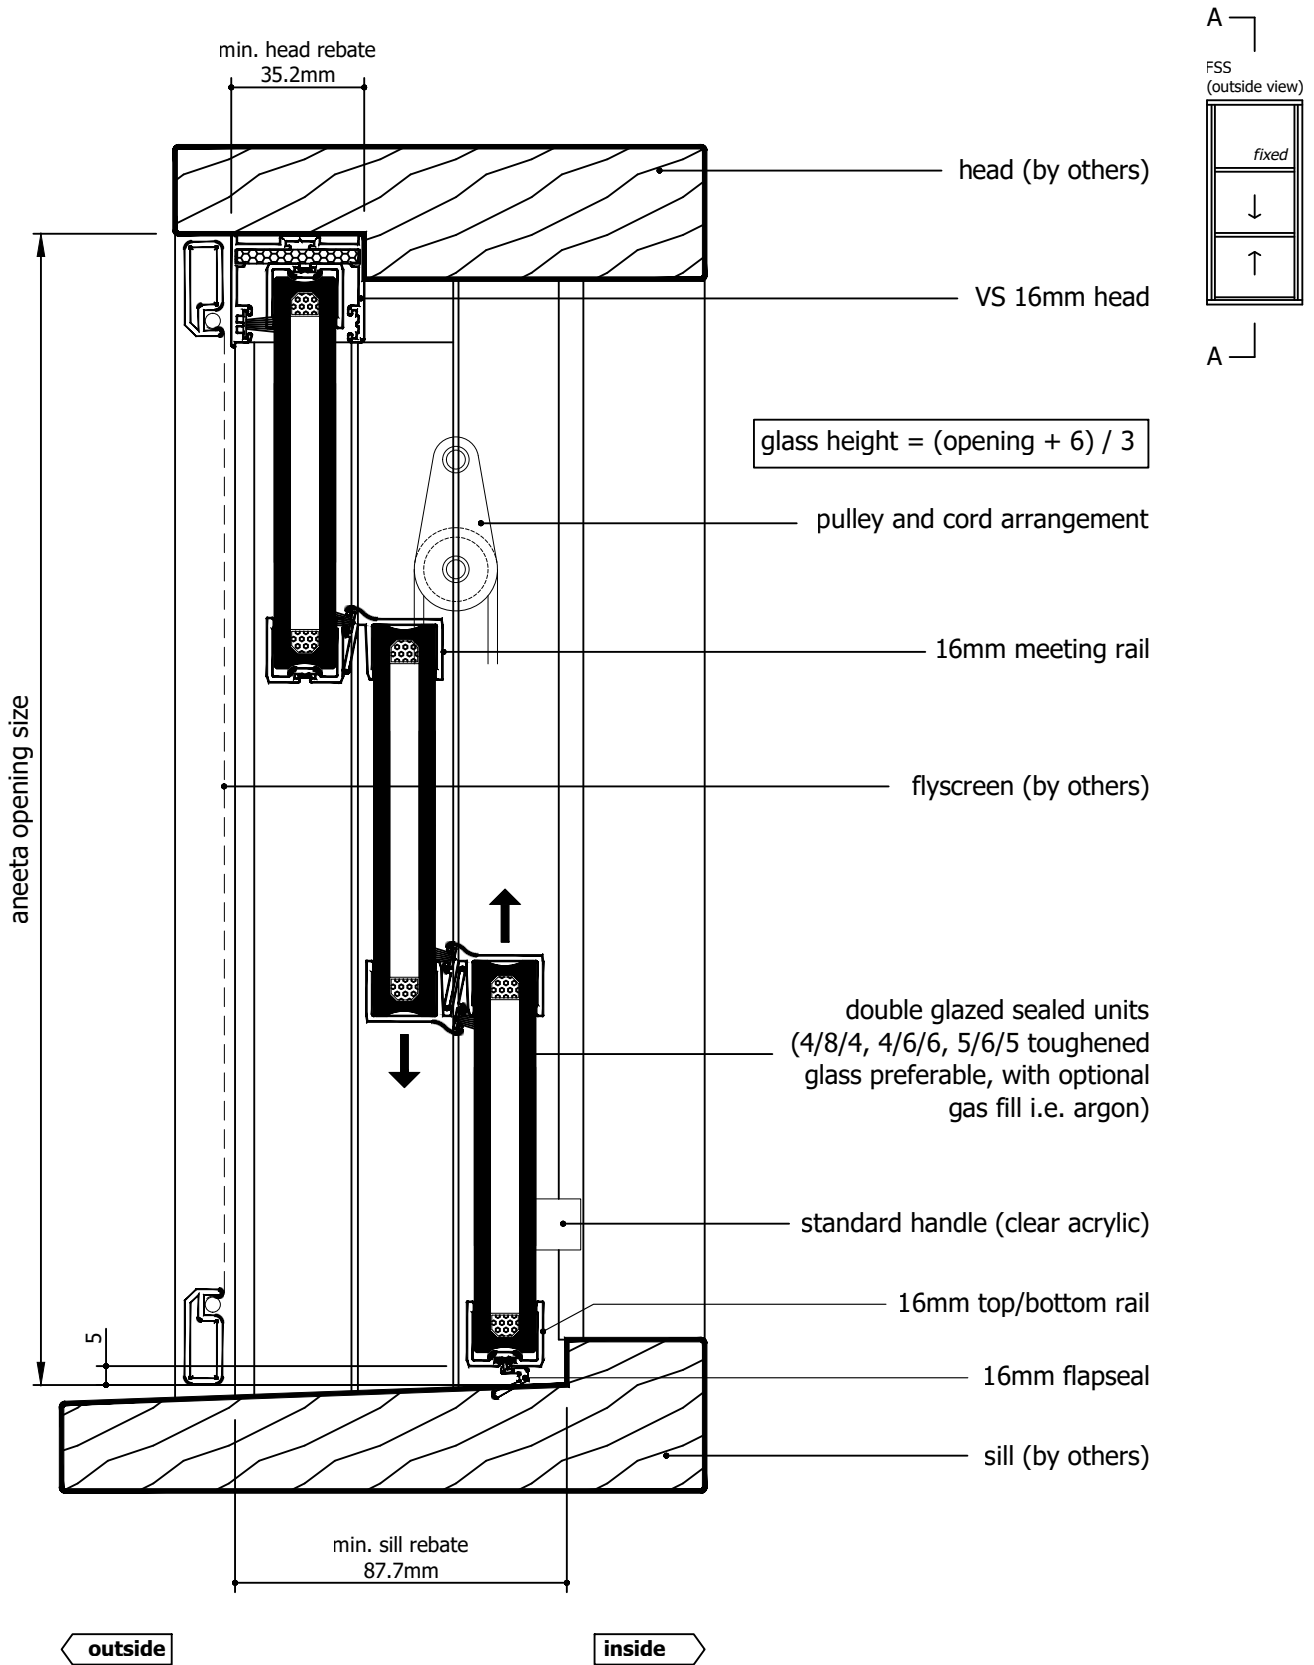

Rev	Description	Approved By	Date
D	16mm flapseal option updated to QEZ48	DF	02/2/2026
C	Delete P008 and replace with P229 - VS Sill	DF	26/8/2025
B	VS 300Pa/800Pa sill adaptor changed to VS Sill/VS HP Sill	DF	Sep2024
A	Original Issue	SE	May2024

<div>Proprietary and confidential</div> <div>The information contained in this drawing is the sole property of Aneeta Australia. Any reproduction in part or as a whole, without the written permission of Aneeta Australia is prohibited.</div>	<div>Title: 3 pane 16mm double glazed INTERLOCKING sashless double hung in timber frames FSS with aluminium covers and 16mm flapseal at sill vertical section A-A</div>				<div> 949 Stud Road, Rowville VIC 3178, ABN 80 062 883 729</div>	Material:	in Timber frames
						Finish:	-
						Die/Part:	-
						Dwg No:	VS 3P16 FSS T
	Drwn: SE	Chk: -	Date: May2024	Scale: 1:2@A4	Sheet 21 of 22	Revision: D	

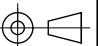

IF IN DOUBT ASK - DO NOT SCALE DRAWING

glass width = opening - 40mm

aneeta opening size

flyscreen (optional by others)

16mm combination tee

top pane

bottom pane

aluminium cover


16mm multipane tee

lock

jamb (by others)

92.1

FSS
(outside view)

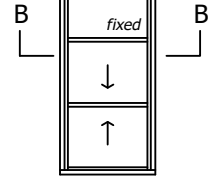

outside

inside

Rev	Description	Approved By	Date
D	16mm flapseal option updated to QEZ48	DF	02/2/2026
C	Delete P008 and replace with P229 - VS Sill	DF	26/8/2025
B	VS 300Pa/800Pa sill adaptor changed to VS Sill/VS HP Sill	DF	Sep2024
A	Original Issue	SE	May2024

Proprietary and confidential

The information contained in this drawing is the sole property of Aneeta Australia. Any reproduction in part or as a whole, without the written permission of Aneeta Australia is prohibited.

Title:
3 pane 16mm double glazed INTERLOCKING sashless double hung in timber frames FSS with aluminium covers

horizontal section B-B

Drwn: SE Chk: - Date: May2024 Scale: 1:1@A4




949 Stud Road, Rowville VIC 3178, ABN 80 062 883 729

Sheet 22 of 22

Revision: D

Material:	in Timber frames
Finish:	-
Die/Part:	-
Dwg No:	VS 3P16 FSS T

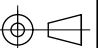

IF IN DOUBT ASK - DO NOT SCALE DRAWING

M:\Documentation\Website Downloads\3. Timber Frames\1. Vertical\1. Double Hung\VS 3P16 FSS T (D) - 3 pane 16mm double glazed INTERLOCKING sashless double hung in timber frames FSS.dwg