
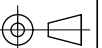


Table of Contents


Page	View	Cover Type	Sill Type
2	Vertical Section	Timber covers	Draughtstrip
3	Vertical Section	Timber covers	Draughtstrip x 2
4	Vertical Section	Timber covers	VS Sill
5	Vertical Section	Timber covers	VS HP Sill
6	Vertical Section	Timber covers	None
7	Vertical Section	Timber covers	Flapseal
8	Horizontal Section	Timber covers	-
9	Vertical Section	Aluminium covers outside, timber covers inside	Draughtstrip
10	Vertical Section	Aluminium covers outside, timber covers inside	Draughtstrip x 2
11	Vertical Section	Aluminium covers outside, timber covers inside	VS Sill
12	Vertical Section	Aluminium covers outside, timber covers inside	VS HP Sill
13	Vertical Section	Aluminium covers outside, timber covers inside	None
14	Vertical Section	Aluminium covers outside, timber covers inside	Flapseal
15	Horizontal Section	Aluminium covers outside, timber covers inside	-
16	Vertical Section	Aluminium covers	Draughtstrip
17	Vertical Section	Aluminium covers	Draughtstrip x 2
18	Vertical Section	Aluminium covers	VS Sill
19	Vertical Section	Aluminium covers	VS HP Sill
20	Vertical Section	Aluminium covers	None
21	Vertical Section	Aluminium covers	Flapseal
22	Horizontal Section	Aluminium covers	-

Rev	Description	Approved By	Date
H	16mm flapseal option updated to QEZ48	DF	02/1/2026
G	Delete P008 and replace with P229 - VS Sill	DF	26/8/2025
F	VS 300Pa/800Pa sill adaptor changed to VS Sill/VS HP Sill	DF	Sep2024
E	Update layout, add various sill options	SE	May2024
D	Update lock and extension pin	SE	Dec2020
C	Update sill and locks	RMK	Jun2013


<p>Proprietary and confidential</p> <p>The information contained in this drawing is the sole property of Aneeta Australia. Any reproduction in part or as a whole, without the written permission of Aneeta Australia is prohibited.</p>			<p>Title:</p> <p>3 pane 16mm double glazed INTERLOCKING sashless double hung in timber frames SSF</p>			 <p>949 Stud Road, Rowville VIC 3178, ABN 80 062 883 729</p>			<p>Material:</p> <p>in Timber frames</p>								
									<p>Finish:</p> <p>-</p>								
									<p>Die/Part:</p> <p>-</p>								
									<p>Dwg No:</p> <p>VS 3P16 SSF T</p>								
<p>Drwn: UF</p>			<p>Chk: -</p>			<p>Date: Jan2010</p>			<p>Scale: 1:2@A4</p>			<p>Sheet 1 of 22</p>			<p>Revision: H</p>		




IF IN DOUBT ASK - DO NOT SCALE DRAWING

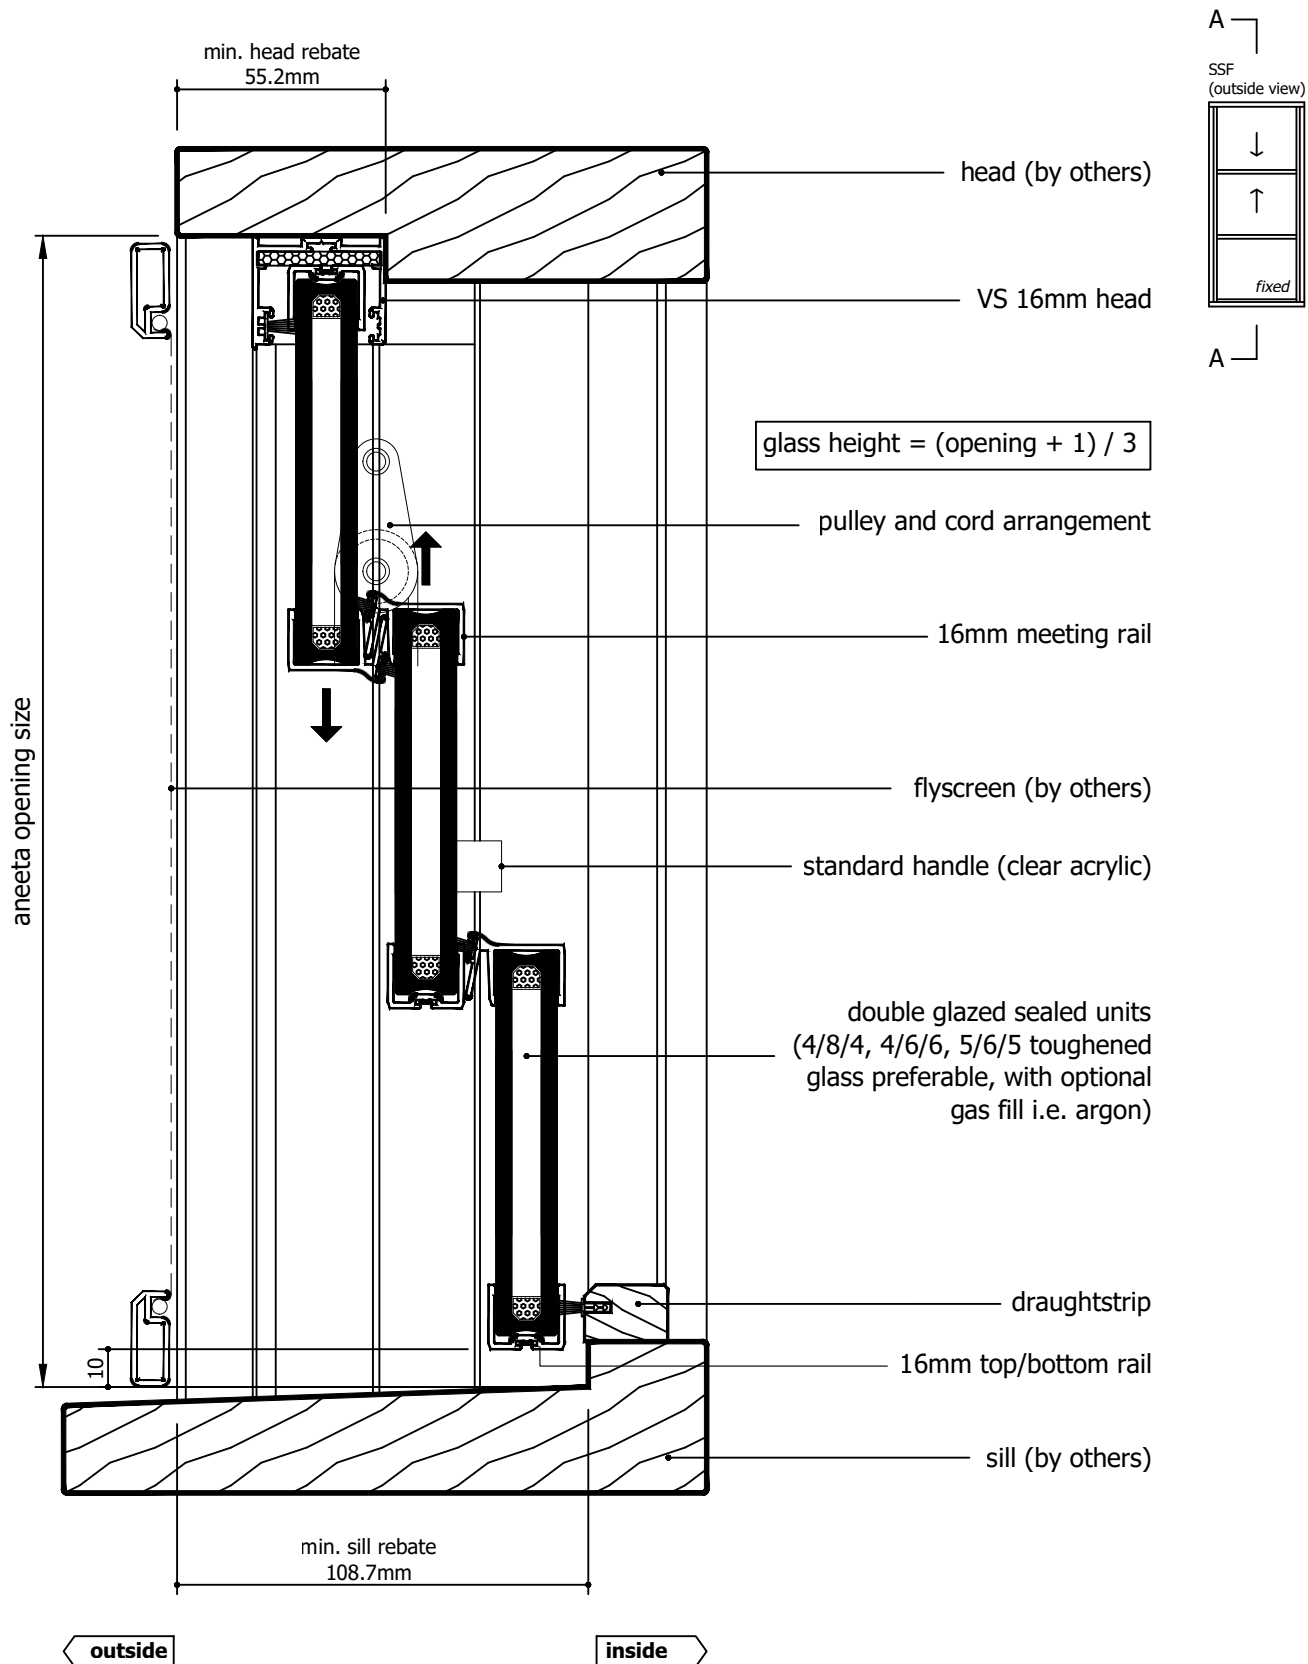


Rev	Description	Approved By	Date
H	16mm flapseal option updated to QEZ48	DF	02/1/2026
G	Delete P008 and replace with P229 - VS Sill	DF	26/8/2025
F	VS 300Pa/800Pa sill adaptor changed to VS Sill/VS HP Sill	DF	Sep2024
E	Update layout, add various sill options	SE	May2024
D	Update lock and extension pin	SE	Dec2020
C	Update sill and locks	RMK	Jun2013

<p>Proprietary and confidential</p> <p>The information contained in this drawing is the sole property of Aneeta Australia. Any reproduction in part or as a whole, without the written permission of Aneeta Australia is prohibited.</p>	Title: 3 pane 16mm double glazed INTERLOCKING sashless double hung in timber frames SSF with timber covers and draughtstrips at sill vertical section A-A				 949 Stud Road, Rowville VIC 3178, ABN 80 062 883 729	Material: in Timber frames
						Finish: -
						Die/Part: -
						Dwg No: VS 3P16 SSF T
	Drwn: UF	Chk: -	Date: Jan2010	Scale: 1:2@A4	Sheet 2 of 22	Revision: H



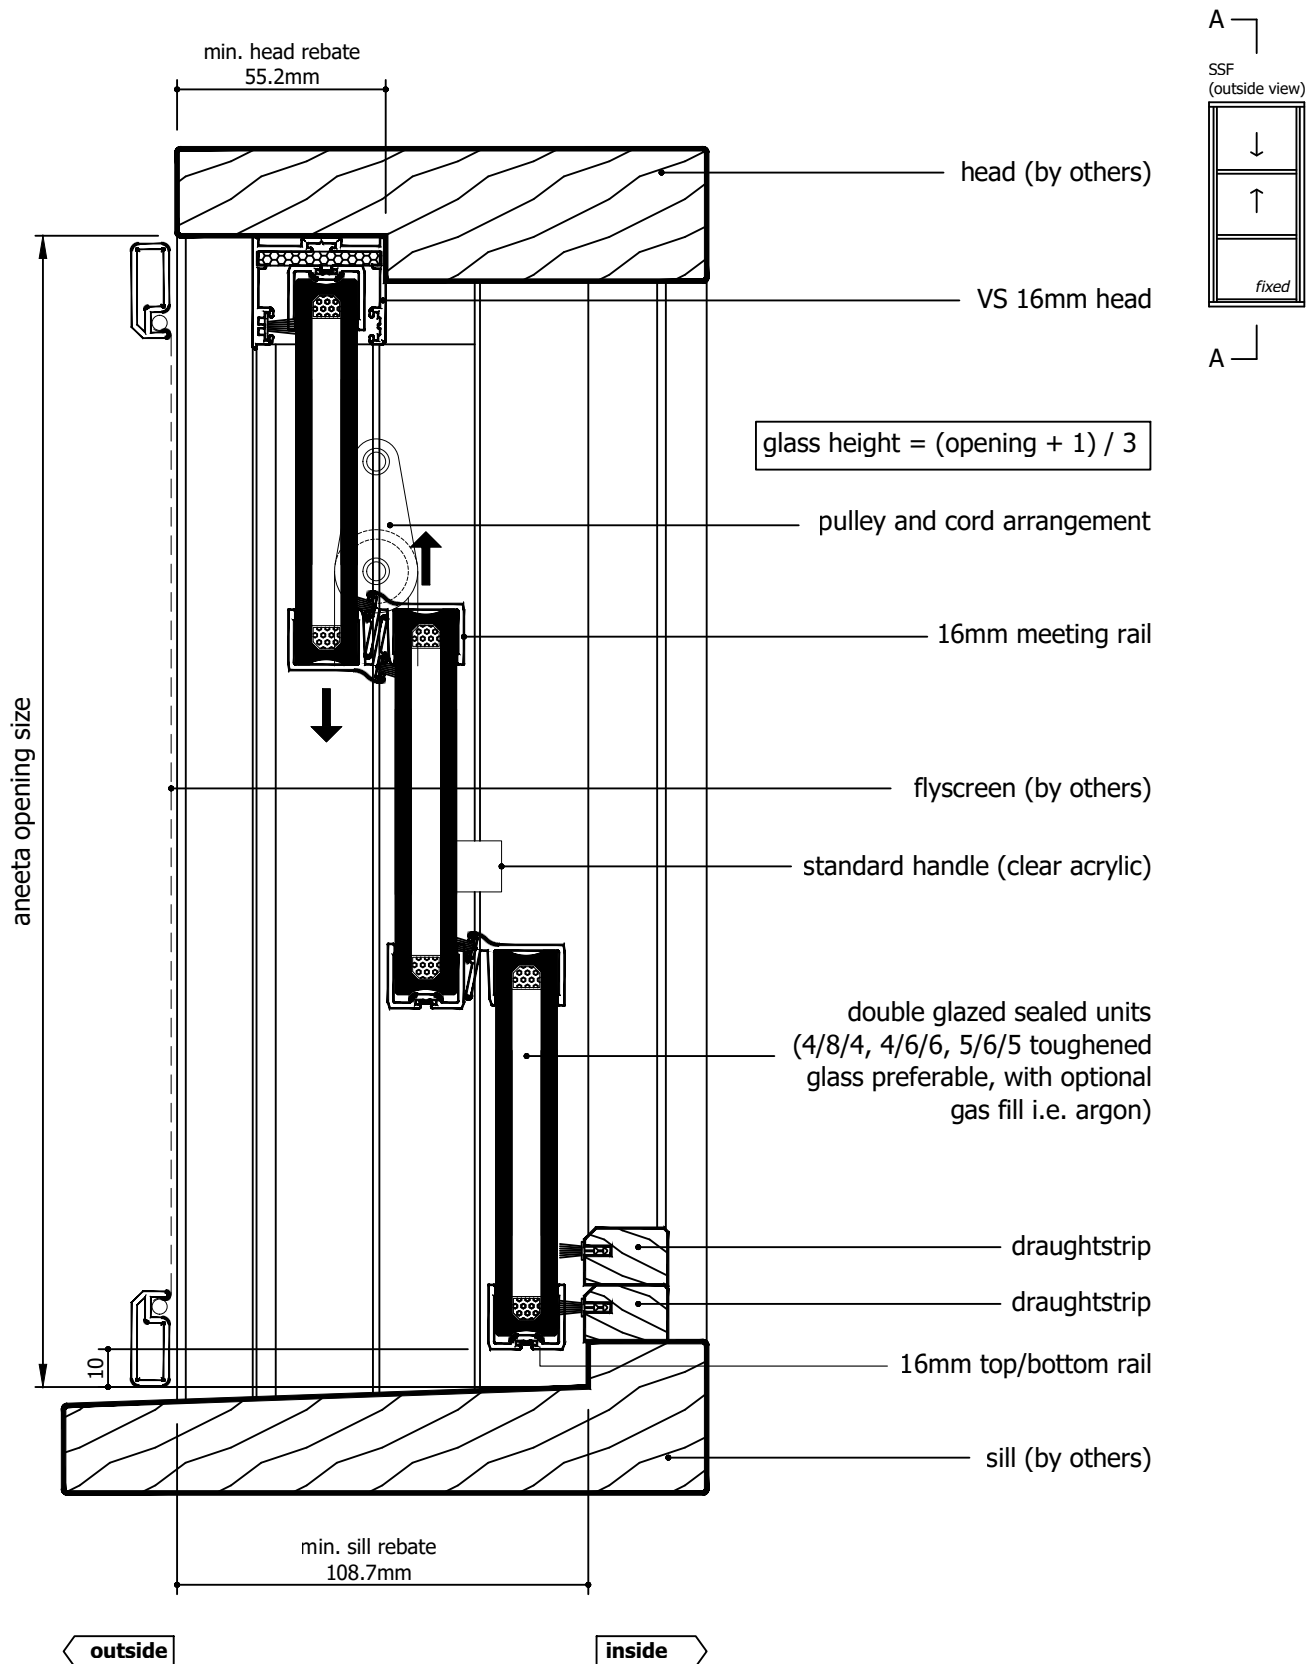


Rev	Description	Approved By	Date
H	16mm flapseal option updated to QEZ48	DF	02/1/2026
G	Delete P008 and replace with P229 - VS Sill	DF	26/8/2025
F	VS 300Pa/800Pa sill adaptor changed to VS Sill/VS HP Sill	DF	Sep2024
E	Update layout, add various sill options	SE	May2024
D	Update lock and extension pin	SE	Dec2020
C	Update sill and locks	RMK	Jun2013

Proprietary and confidential The information contained in this drawing is the sole property of Aneeta Australia. Any reproduction in part or as a whole, without the written permission of Aneeta Australia is prohibited.	Title: 3 pane 16mm double glazed INTERLOCKING sashless double hung in timber frames SSF with timber covers and 2 x draughtstrips at sill vertical section A-A				 949 Stud Road, Rowville VIC 3178, ABN 80 062 883 729		Material:	in Timber frames
	Drwn: UF				Sheet 3 of 22		Finish:	-
	Chk: -				Date: Jan2010		Die/Part:	-
	Scale: 1:2@A4				Revision: H		Dwg No:	VS 3P16 SSF T

M:\Documentation\Website Downloads\3. Timber Frames\1. Vertical\1. Double Hung\VS 3P16 SSF T (H) - 3 pane 16mm double glazed INTERLOCKING sashless double hung in timber frames SSF.dwg



IF IN DOUBT ASK - DO NOT SCALE DRAWING

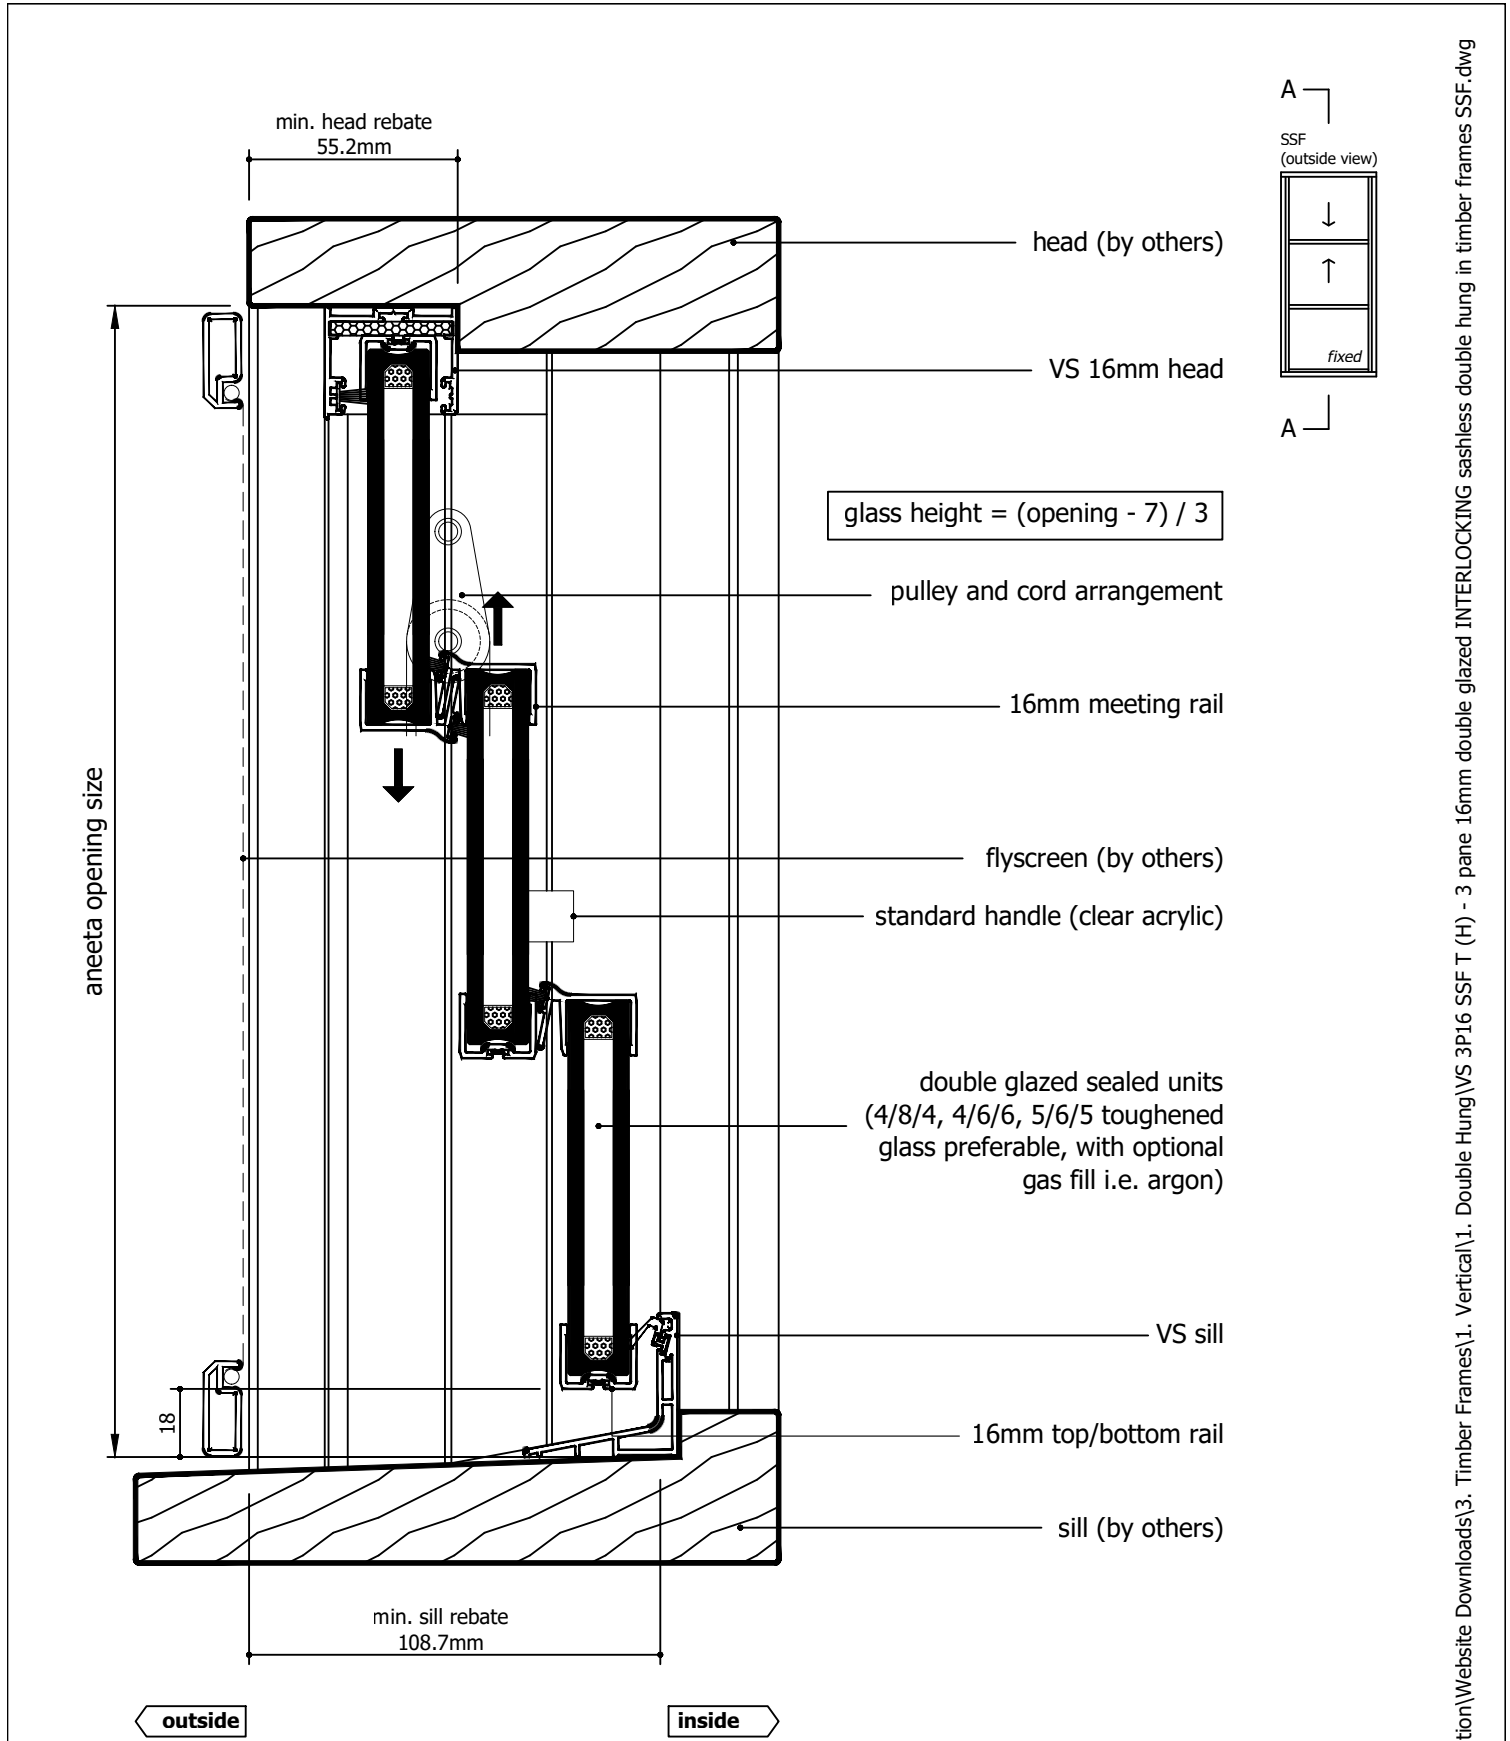

Rev	Description	Approved By	Date
H	16mm flapseal option updated to QEZ48	DF	02/1/2026
G	Delete P008 and replace with P229 - VS Sill	DF	26/8/2025
F	VS 300Pa/800Pa sill adaptor changed to VS Sill/VS HP Sill	DF	Sep2024
E	Update layout, add various sill options	SE	May2024
D	Update lock and extension pin	SE	Dec2020
C	Update sill and locks	RMK	Jun2013

Proprietary and confidential

The information contained in this drawing is the sole property of Aneeta Australia. Any reproduction in part or as a whole, without the written permission of Aneeta Australia is prohibited.

Title:
3 pane 16mm double glazed INTERLOCKING sashless double hung in timber frames SSF with timber covers and VS sill
vertical section A-A

Drwn: UF Chk: - Date: Jan2010 Scale: 1:20A4 Sheet 4 of 22 Revision: H

949 Stud Road, Rowville VIC 3178, ABN 80 062 883 729


Material: in Timber frames

Finish: -


Die/Part: -

Dwg No: VS 3P16 SSF T


M:\Documentation\Website Downloads\3. Timber Frames\1. Vertical\1. Double Hung\VS 3P16 SSF T (H) - 3 pane 16mm double glazed INTERLOCKING sashless double hung in timber frames SSF.dwg

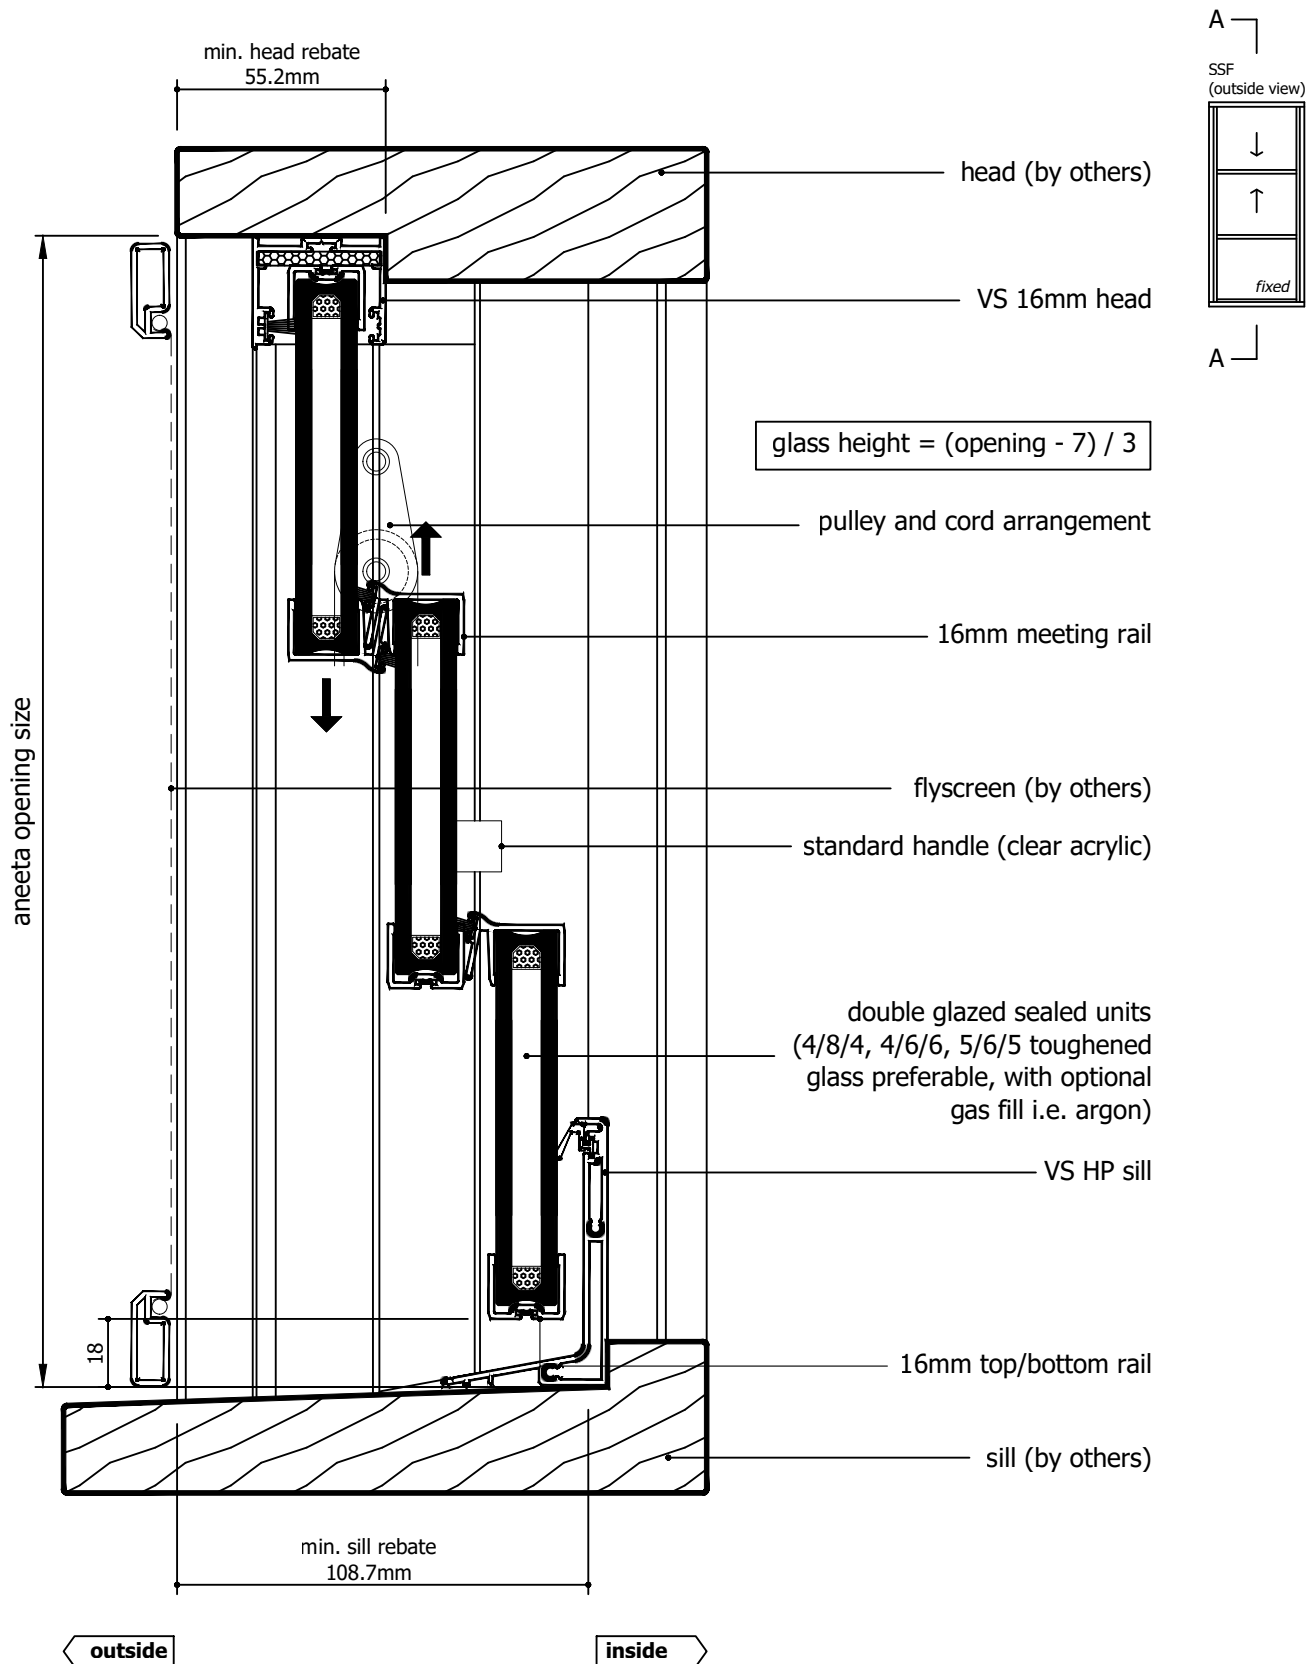

Rev	Description	Approved By	Date
H	16mm flapseal option updated to QEZ48	DF	02/1/2026
G	Delete P008 and replace with P229 - VS Sill	DF	26/8/2025
F	VS 300Pa/800Pa sill adaptor changed to VS Sill/VS HP Sill	DF	Sep2024
E	Update layout, add various sill options	SE	May2024
D	Update lock and extension pin	SE	Dec2020
C	Update sill and locks	RMK	Jun2013


Proprietary and confidential The information contained in this drawing is the sole property of Aneeta Australia. Any reproduction in part or as a whole, without the written permission of Aneeta Australia is prohibited.	Title: 3 pane 16mm double glazed INTERLOCKING sashless double hung in timber frames SSF with timber covers and VS HP sill vertical section A-A		 949 Stud Road, Rowville VIC 3178, ABN 80 062 883 729		Material:	in Timber frames
	Drwn: UF		Sheet 5 of 22		Finish:	-
	Chk: -		Revision: H		Die/Part:	-
	Date: Jan2010		Scale: 1:20 A4		Dwg No:	VS 3P16 SSF T
	Date: Jan2010		Scale: 1:20 A4			



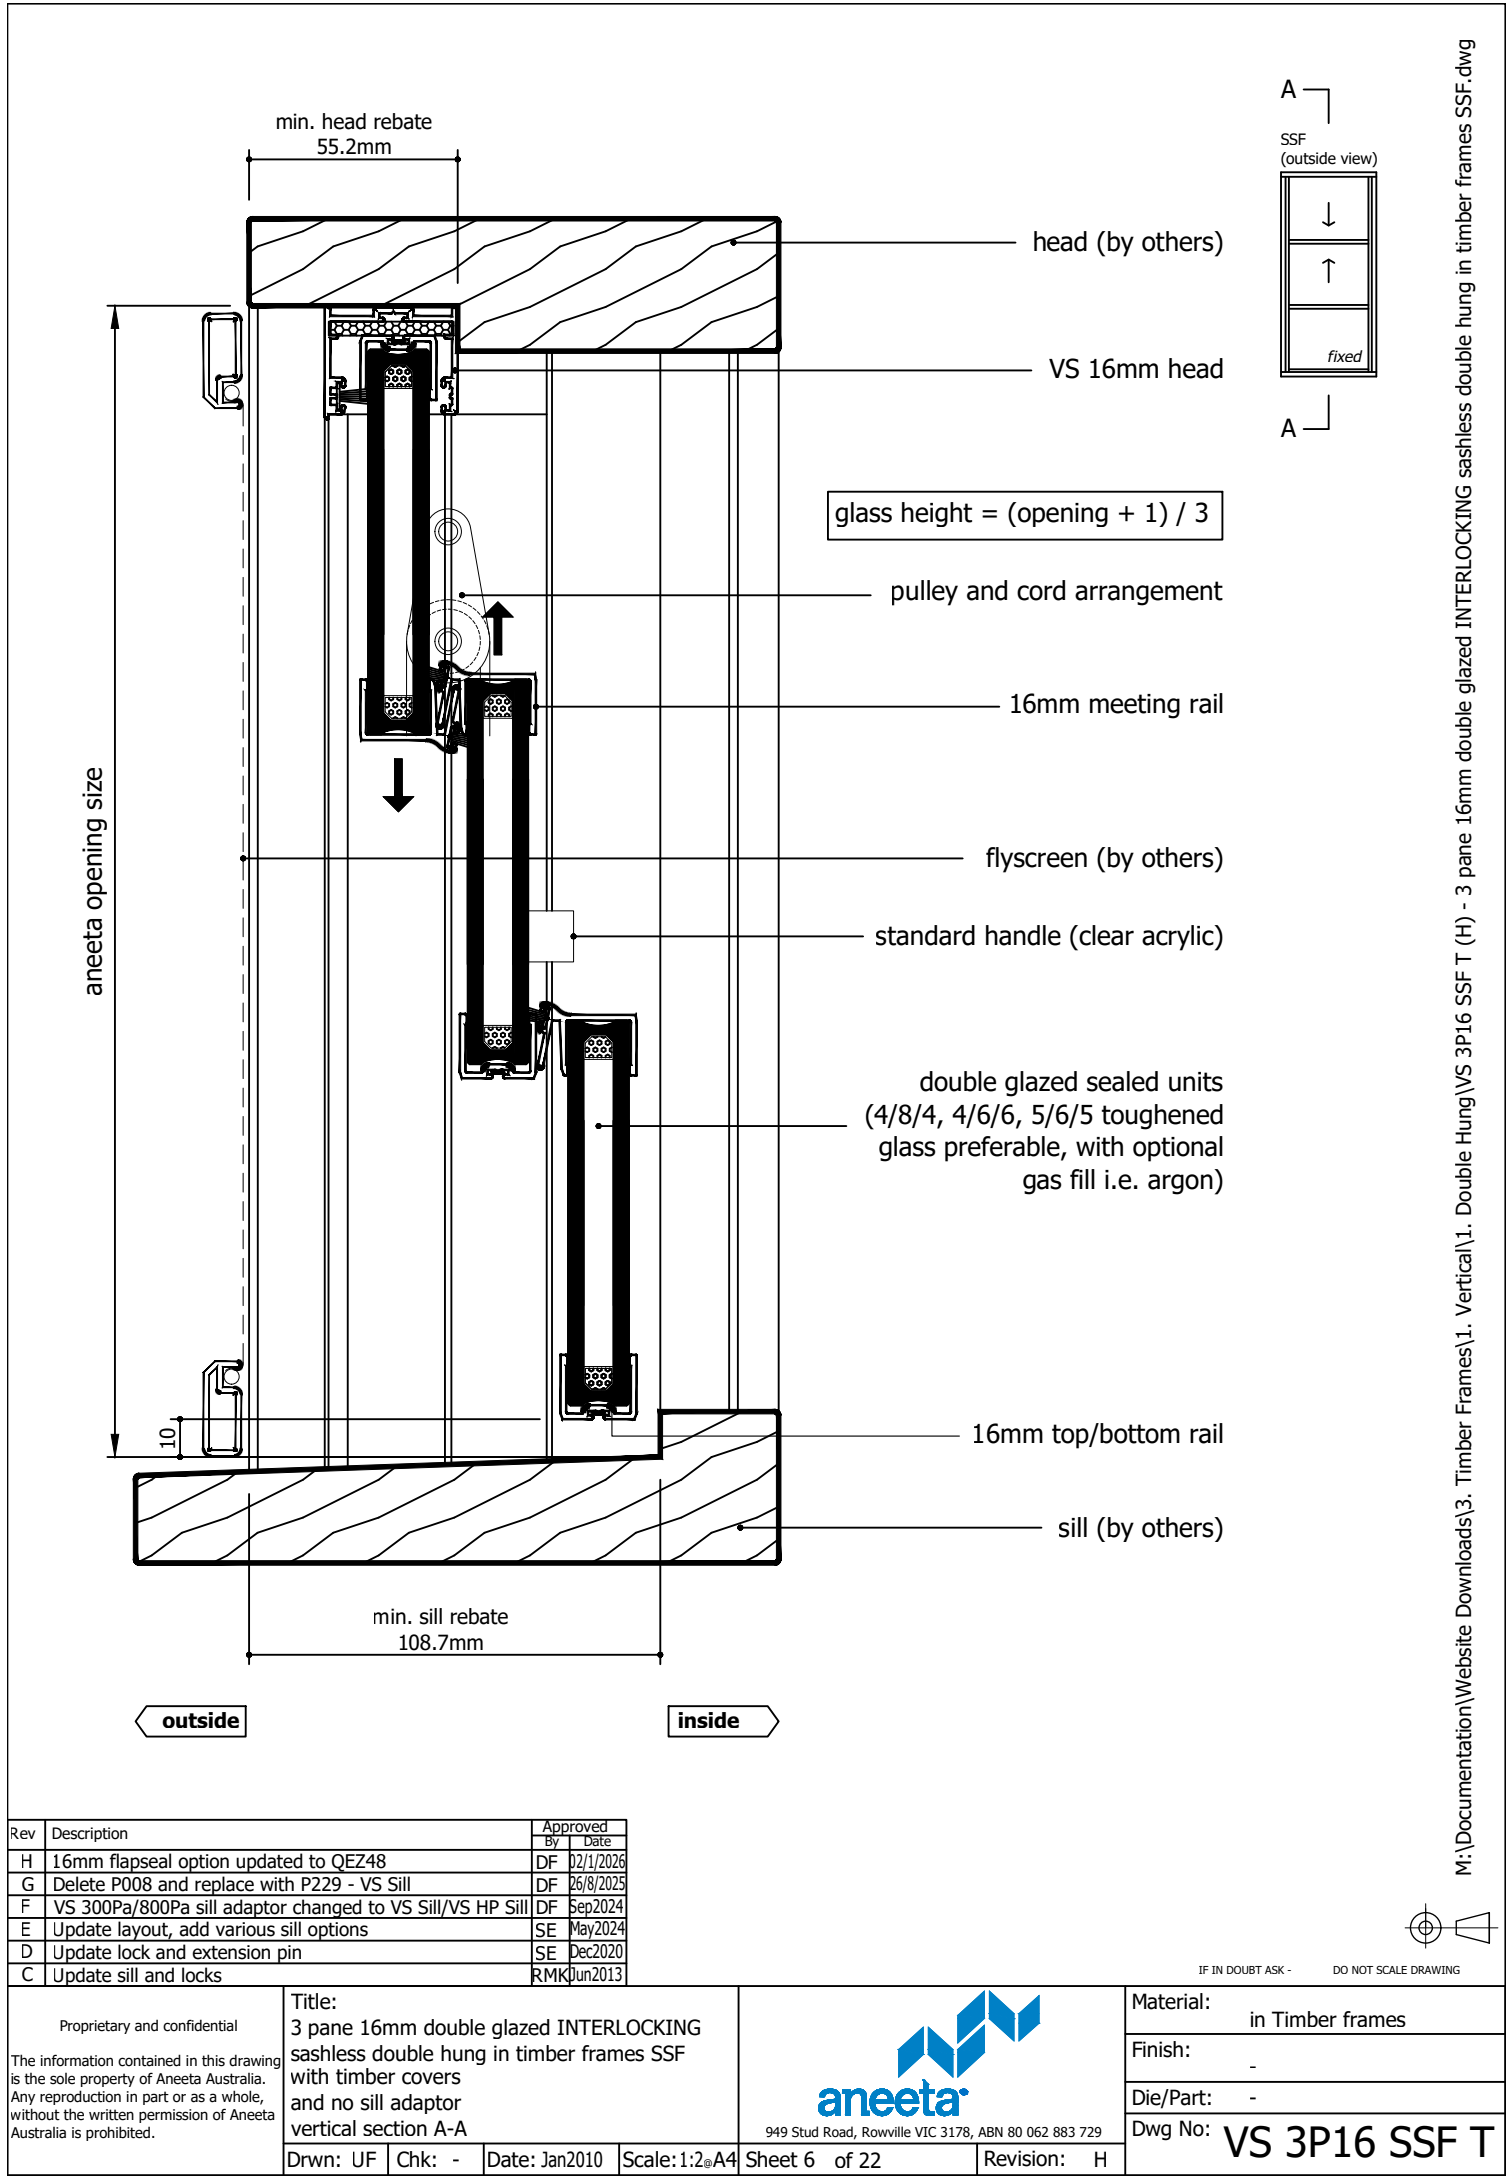


M:\Documentation\Website Downloads\3. Timber Frames\1. Vertical\1. Double Hung\VS 3P16 SSF T (H) - 3 pane 16mm double glazed INTERLOCKING sashless double hung in timber frames SSF.dwg

Rev	Description	Approved By	Date
H	16mm flapseal option updated to QEZ48	DF	02/1/2026
G	Delete P008 and replace with P229 - VS Sill	DF	26/8/2025
F	VS 300Pa/800Pa sill adaptor changed to VS Sill/VS HP Sill	DF	Sep2024
E	Update layout, add various sill options	SE	May2024
D	Update lock and extension pin	SE	Dec2020
C	Update sill and locks	RMK	Jun2013


<div>Proprietary and confidential</div> <div>The information contained in this drawing is the sole property of Aneeta Australia. Any reproduction in part or as a whole, without the written permission of Aneeta Australia is prohibited.</div>	<div>Title: 3 pane 16mm double glazed INTERLOCKING sashless double hung in timber frames SSF with timber covers and no sill adaptor vertical section A-A</div> <div> 949 Stud Road, Rowville VIC 3178, ABN 80 062 883 729</div>				Material: in Timber frames	
					Finish: -	
					Die/Part: -	
					Dwg No: VS 3P16 SSF T	
Drwn: UF	Chk: -	Date: Jan2010	Scale: 1:20A4	Sheet 6 of 22	Revision: H	



IF IN DOUBT ASK - DO NOT SCALE DRAWING

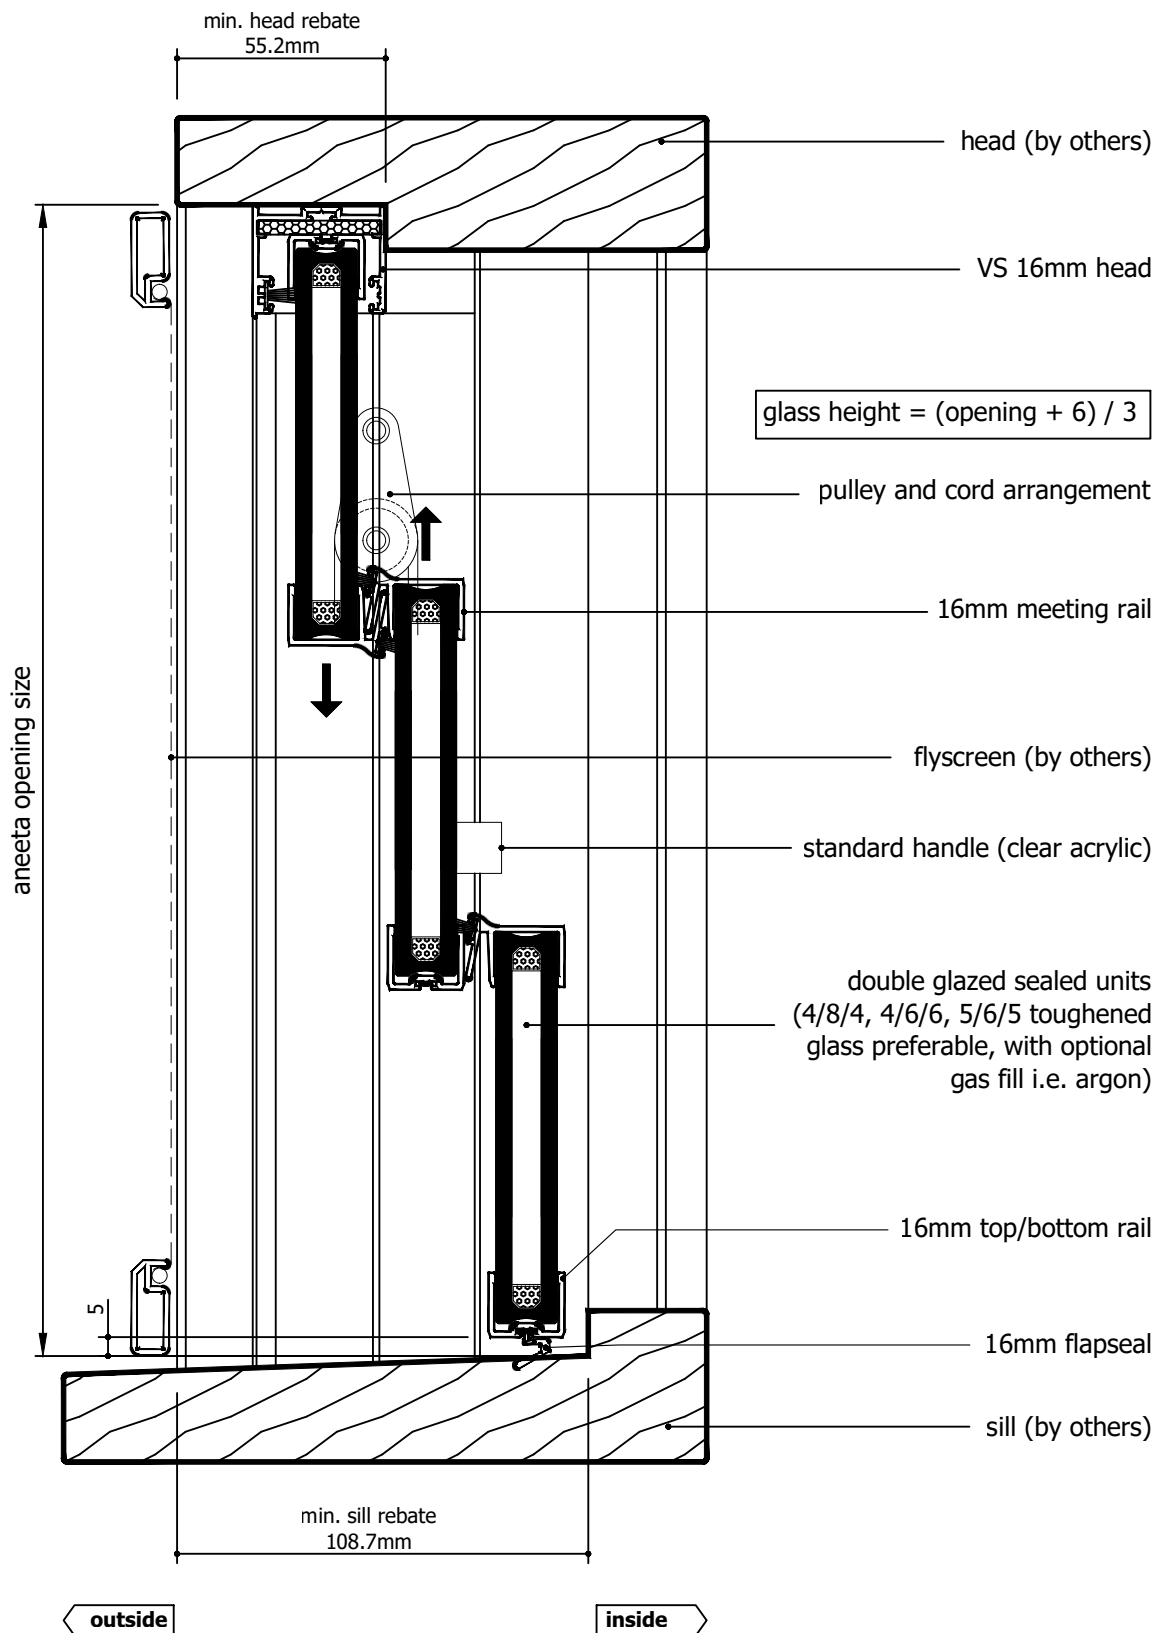

Rev	Description	Approved By	Date
H	16mm flapseal option updated to QEZ48	DF	02/1/2026
G	Delete P008 and replace with P229 - VS Sill	DF	26/8/2025
F	VS 300Pa/800Pa sill adaptor changed to VS Sill/VS HP Sill	DF	Sep2024
E	Update layout, add various sill options	SE	May2024
D	Update lock and extension pin	SE	Dec2020
C	Update sill and locks	RMK	Jun2013

Proprietary and confidential The information contained in this drawing is the sole property of Aneeta Australia. Any reproduction in part or as a whole, without the written permission of Aneeta Australia is prohibited.	Title: 3 pane 16mm double glazed INTERLOCKING sashless double hung in timber frames SSF with timber covers and 16mm flapseal at sill vertical section A-A				 949 Stud Road, Rowville VIC 3178, ABN 80 062 883 729		Material:	in Timber frames
	Drwn: UF				Sheet 7 of 22		Finish:	-
	Chk: -				Revision: H		Die/Part:	-
	Date: Jan2010				Scale: 1:20 A4		Dwg No:	VS 3P16 SSF T



glass width = opening - 40mm

aneeta opening size

flyscreen (optional by others)

16mm combination tee

timber cover

top pane


bottom pane

timber cover

16mm multipane tee

lock

jamb (by others)

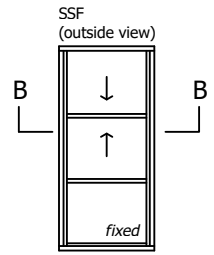


outside


inside

128.7


Rev	Description	Approved By	Date
H	16mm flapseal option updated to QEZ48	DF	02/1/2026
G	Delete P008 and replace with P229 - VS Sill	DF	26/8/2025
F	VS 300Pa/800Pa sill adaptor changed to VS Sill/VS HP Sill	DF	Sep2024
E	Update layout, add various sill options	SE	May2024
D	Update lock and extension pin	SE	Dec2020
C	Update sill and locks	RMK	Jun2013

<p>Proprietary and confidential</p> <p>The information contained in this drawing is the sole property of Aneeta Australia. Any reproduction in part or as a whole, without the written permission of Aneeta Australia is prohibited.</p>	Title: 3 pane 16mm double glazed INTERLOCKING sashless double hung in timber frames SSF with timber covers				 949 Stud Road, Rowville VIC 3178, ABN 80 062 883 729		Material: in Timber frames	
	horizontal section B-B						Finish: -	
	Drwn: UF						Die/Part: -	
	Chk: -						Dwg No: VS 3P16 SSF T	
	Date: Jan2010						Revision: H	
Scale: 1:1@A4		Sheet 8 of 22						

M:\Documentation\Website Downloads\3. Timber Frames\1. Vertical\1. Double Hung\VS 3P16 SSF T (H) - 3 pane 16mm double glazed INTERLOCKING sashless double hung in timber frames SSF.dwg

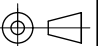

IF IN DOUBT ASK - DO NOT SCALE DRAWING

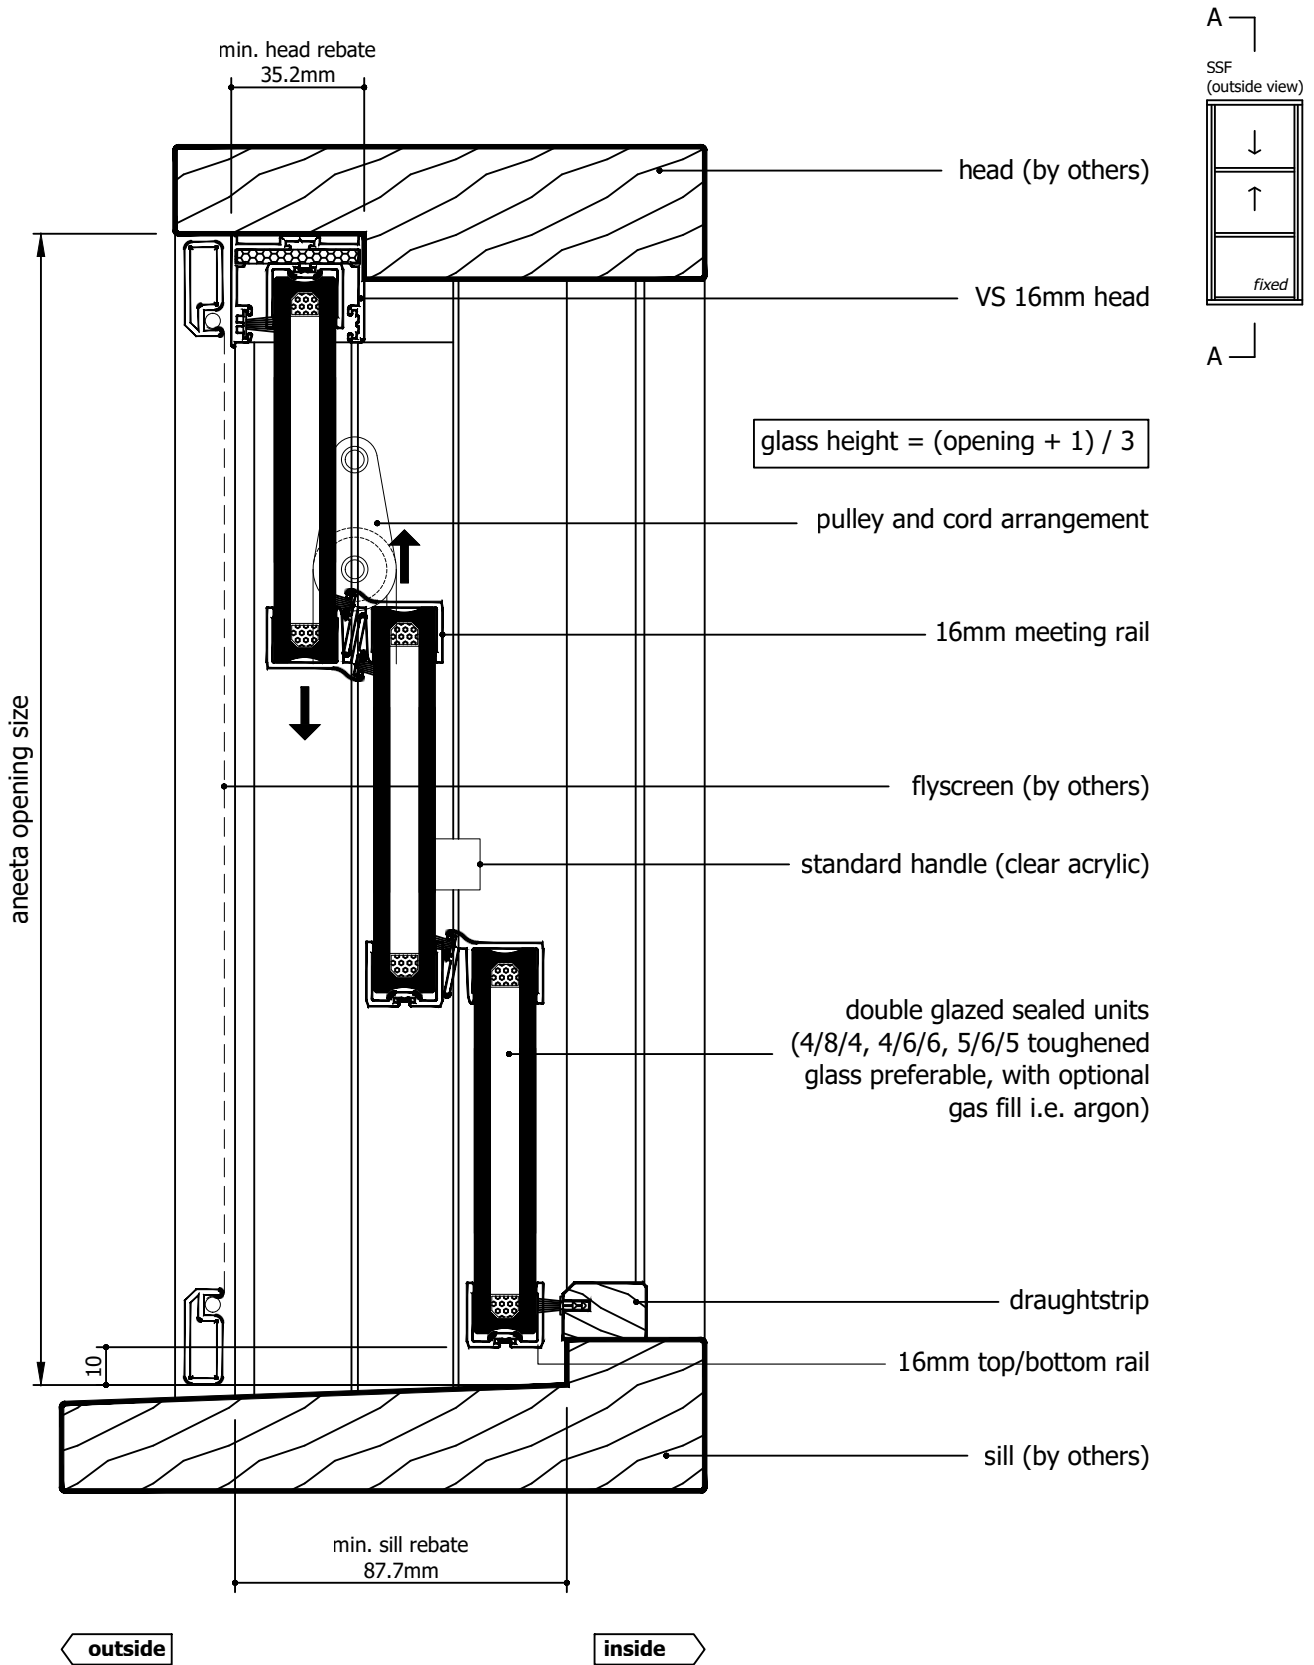


Rev	Description	Approved By	Date
H	16mm flapseal option updated to QEZ48	DF	02/1/2026
G	Delete P008 and replace with P229 - VS Sill	DF	26/8/2025
F	VS 300Pa/800Pa sill adaptor changed to VS Sill/VS HP Sill	DF	Sep2024
E	Update layout, add various sill options	SE	May2024
D	Update lock and extension pin	SE	Dec2020
C	Update sill and locks	RMK	Jun2013


<p>Proprietary and confidential</p> <p>The information contained in this drawing is the sole property of Aneeta Australia. Any reproduction in part or as a whole, without the written permission of Aneeta Australia is prohibited.</p>	<p>Title:</p> <p>3 pane 16mm double glazed INTERLOCKING sashless double hung in timber frames SSF with aluminium covers outside, timber covers inside, and draughtstrips at sill vertical section A-A</p>		<p>Material:</p> <p>in Timber frames</p>	
	<p>Drwn: UF</p>		<p>Finish:</p> <p>-</p>	
	<p>Chk: -</p>		<p>Die/Part:</p> <p>-</p>	
	<p>Date: Jan2010</p>		<p>Dwg No:</p> <p>VS 3P16 SSF T</p>	
	<p>Scale: 1:20 A4</p>		<p>Revision:</p> <p>H</p>	




949 Stud Road, Rowville VIC 3178, ABN 80 062 883 729


IF IN DOUBT ASK - DO NOT SCALE DRAWING

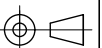

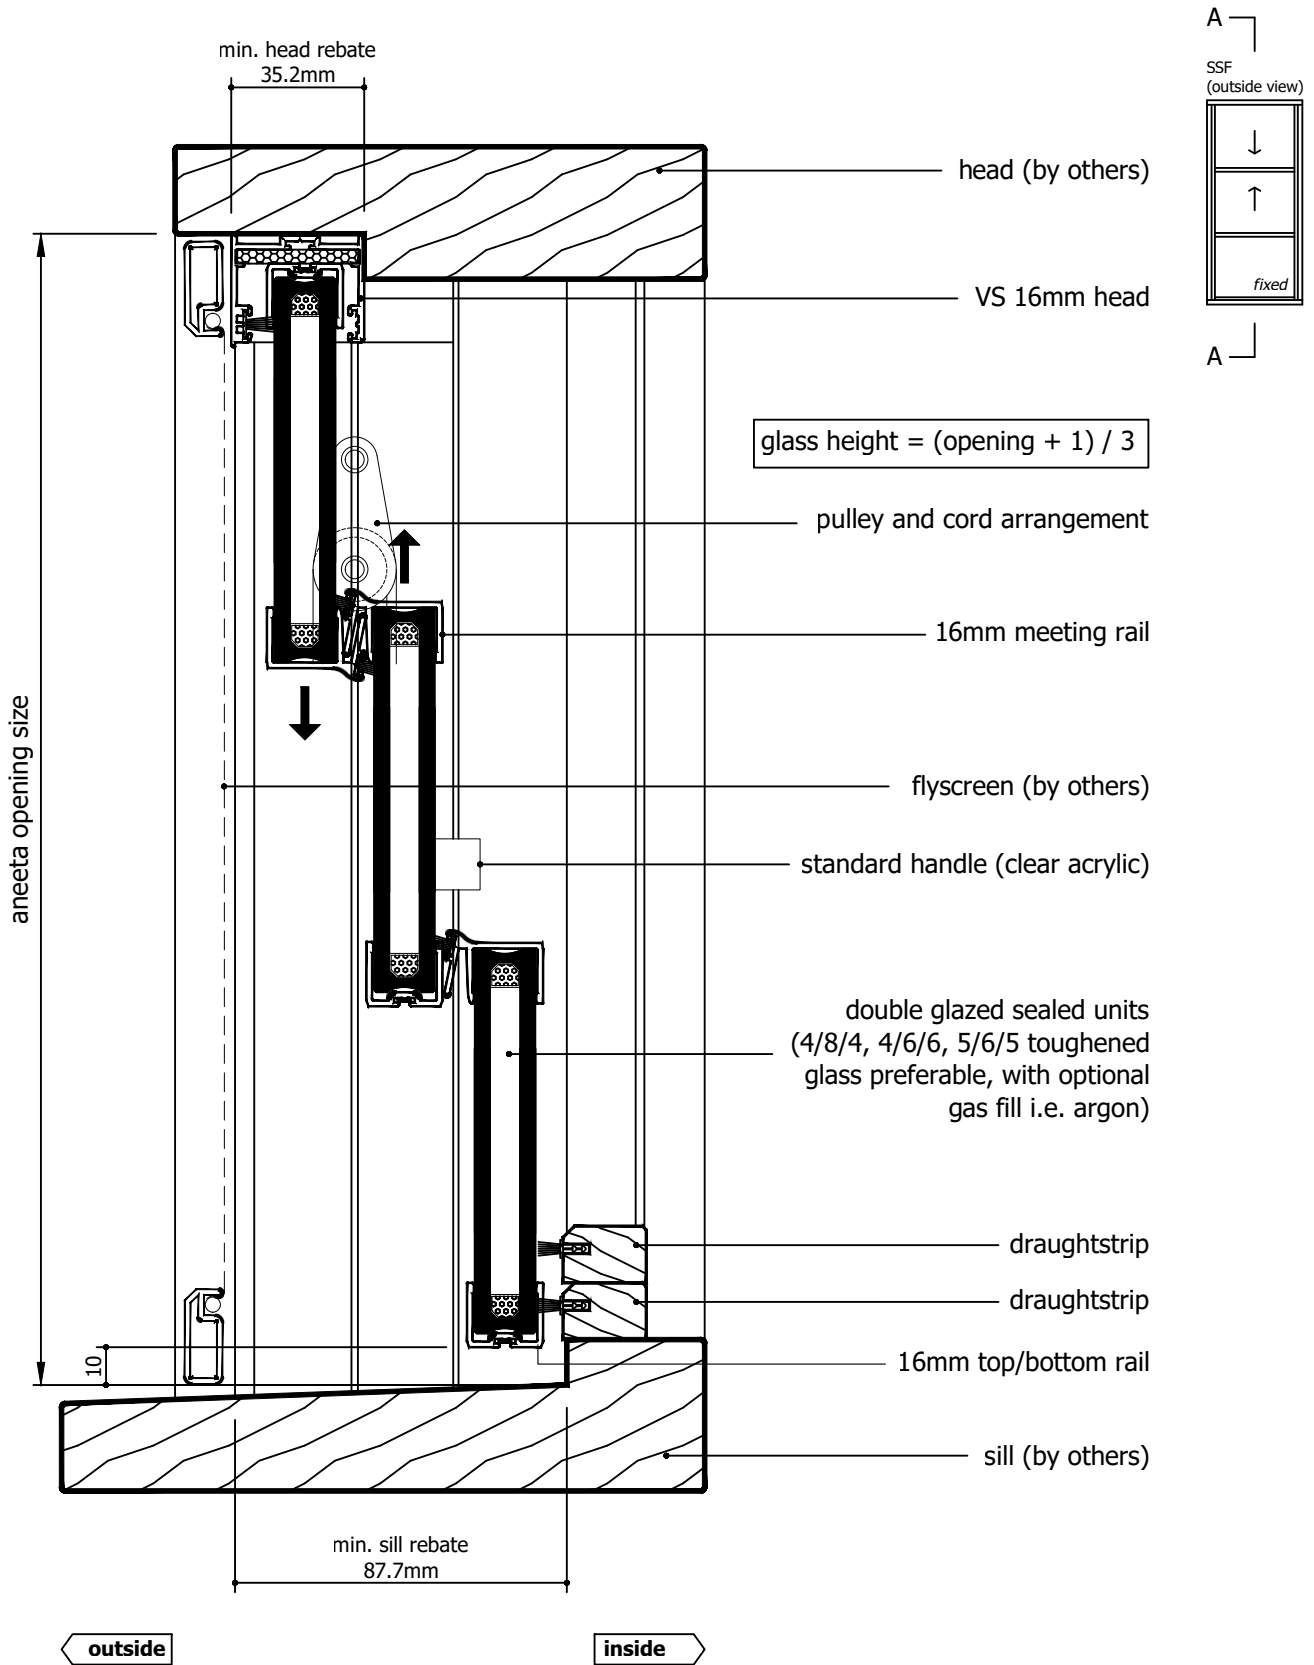


Rev	Description	Approved By	Date
H	16mm flapseal option updated to QEZ48	DF	02/1/2026
G	Delete P008 and replace with P229 - VS Sill	DF	26/8/2025
F	VS 300Pa/800Pa sill adaptor changed to VS Sill/VS HP Sill	DF	Sep2024
E	Update layout, add various sill options	SE	May2024
D	Update lock and extension pin	SE	Dec2020
C	Update sill and locks	RMK	Jun2013


<p>Proprietary and confidential</p> <p>The information contained in this drawing is the sole property of Aneeta Australia. Any reproduction in part or as a whole, without the written permission of Aneeta Australia is prohibited.</p>	<p>Title:</p> <p>3 pane 16mm double glazed INTERLOCKING sashless double hung in timber frames SSF with aluminium covers outside, timber covers inside, and 2 x draughtstrips at sill vertical section A-A</p>				 <p>949 Stud Road, Rowville VIC 3178, ABN 80 062 883 729</p>	Material:	in Timber frames
						Finish:	-
						Die/Part:	-
						Dwg No:	VS 3P16 SSF T
	Drwn: UF	Chk: -	Date: Jan2010	Scale: 1:2@A4	Sheet 10 of 22	Revision: H	

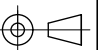


IF IN DOUBT ASK - DO NOT SCALE DRAWING


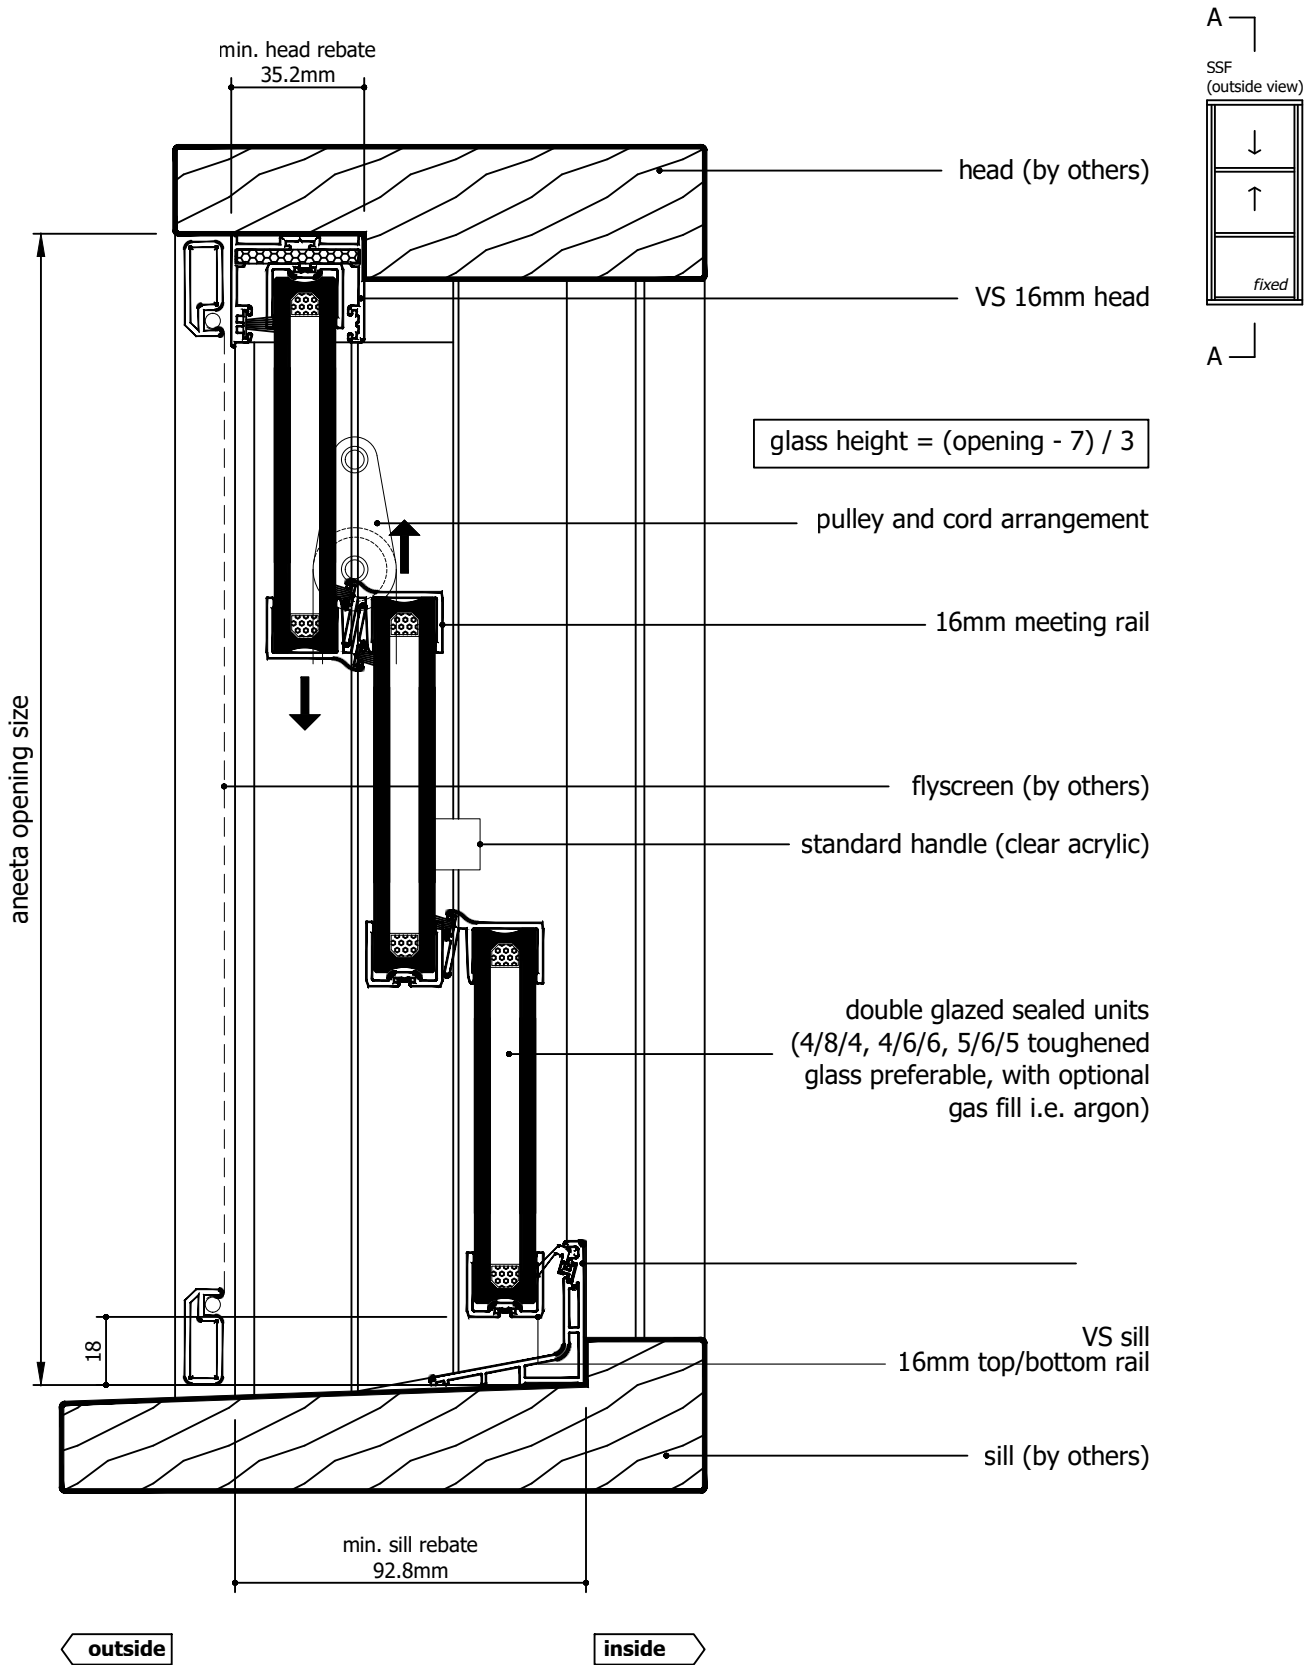


Rev	Description	Approved By	Date
H	16mm flapseal option updated to QEZ48	DF	02/1/2026
G	Delete P008 and replace with P229 - VS Sill	DF	26/8/2025
F	VS 300Pa/800Pa sill adaptor changed to VS Sill/VS HP Sill	DF	Sep2024
E	Update layout, add various sill options	SE	May2024
D	Update lock and extension pin	SE	Dec2020
C	Update sill and locks	RMK	Jun2013

<p>Proprietary and confidential</p> <p>The information contained in this drawing is the sole property of Aneeta Australia. Any reproduction in part or as a whole, without the written permission of Aneeta Australia is prohibited.</p>	<p>Title: 3 pane 16mm double glazed INTERLOCKING sashless double hung in timber frames SSF with aluminium covers outside, timber covers inside, and VS sill vertical section A-A</p>				 <p>949 Stud Road, Rowville VIC 3178, ABN 80 062 883 729</p>	<p>Material: in Timber frames</p>	
						<p>Finish: -</p>	
						<p>Die/Part: -</p>	
						<p>Dwg No: VS 3P16 SSF T</p>	
<p>Drwn: UF</p>	<p>Chk: -</p>	<p>Date: Jan2010</p>	<p>Scale: 1:20 A4</p>	<p>Sheet 11 of 22</p>	<p>Revision: H</p>		

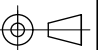

IF IN DOUBT ASK - DO NOT SCALE DRAWING

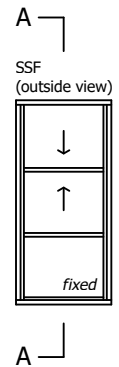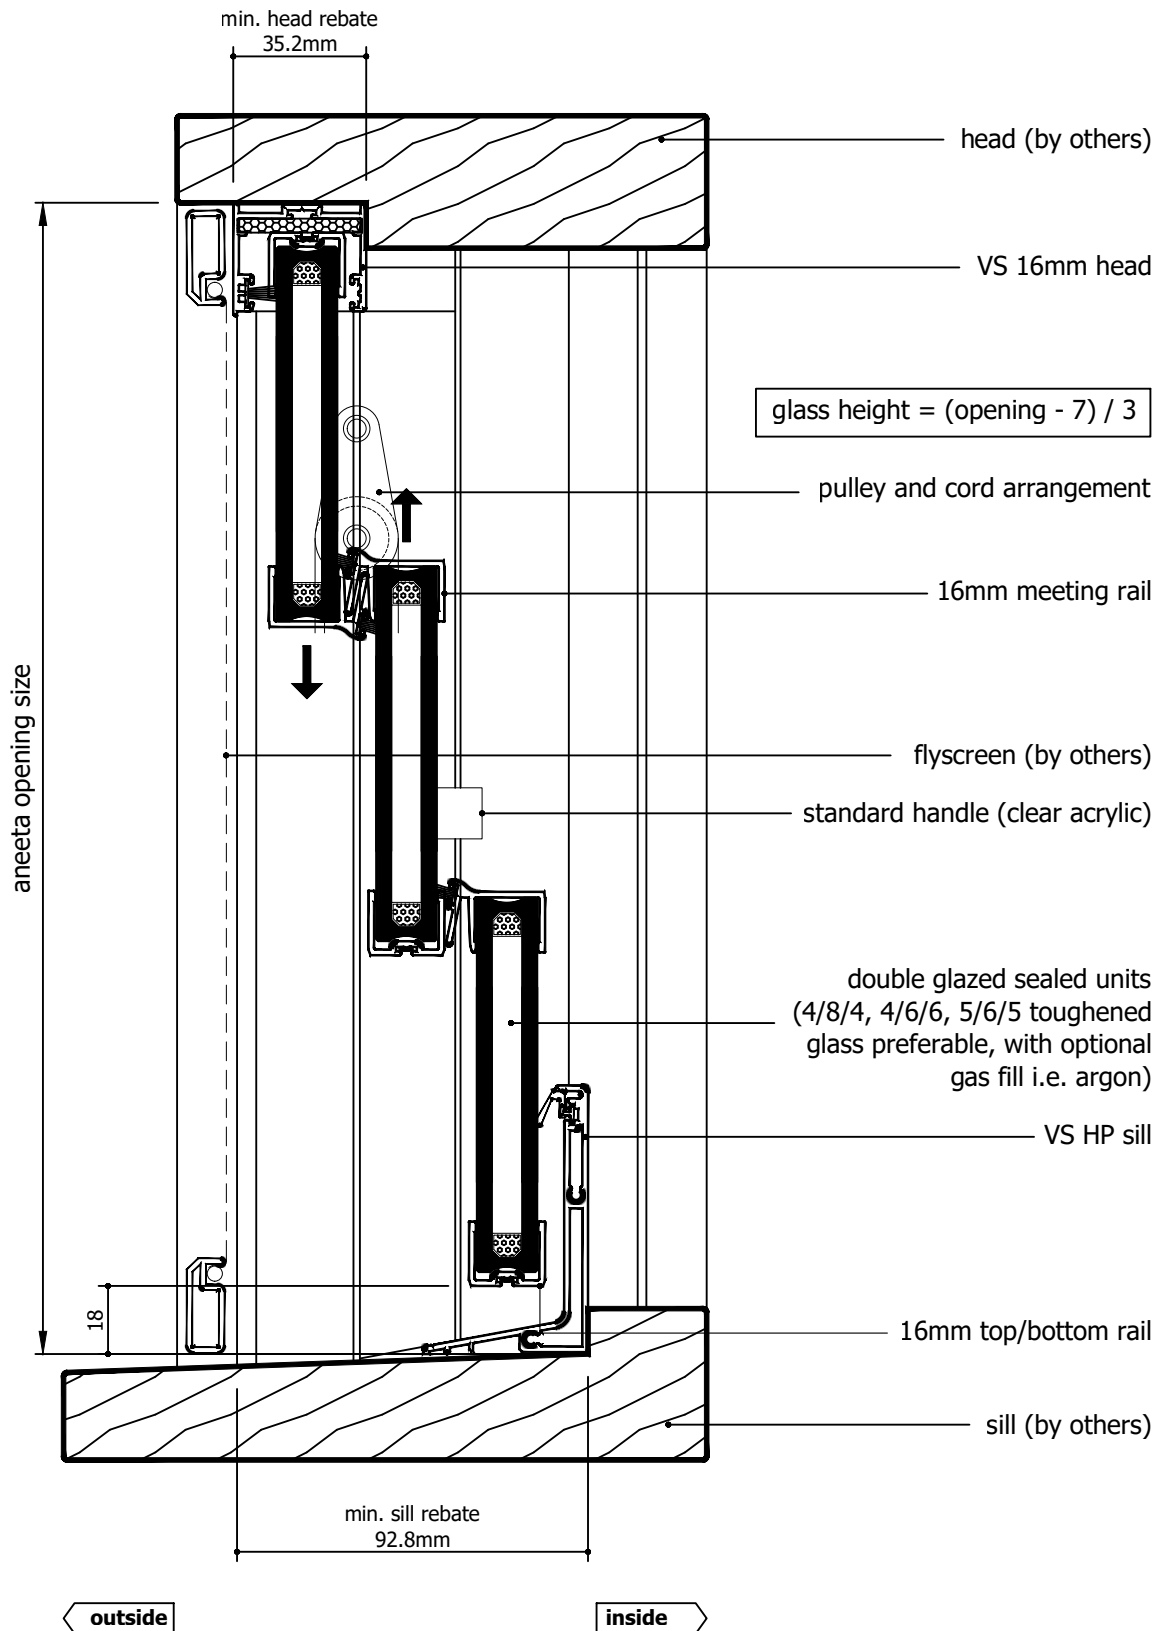

Rev	Description	Approved By	Date
H	16mm flapseal option updated to QEZ48	DF	02/1/2026
G	Delete P008 and replace with P229 - VS Sill	DF	26/8/2025
F	VS 300Pa/800Pa sill adaptor changed to VS Sill/VS HP Sill	DF	Sep2024
E	Update layout, add various sill options	SE	May2024
D	Update lock and extension pin	SE	Dec2020
C	Update sill and locks	RMK	Jun2013

Proprietary and confidential The information contained in this drawing is the sole property of Aneeta Australia. Any reproduction in part or as a whole, without the written permission of Aneeta Australia is prohibited.	Title: 3 pane 16mm double glazed INTERLOCKING sashless double hung in timber frames SSF with aluminium covers outside, timber covers inside, and VS HP sill vertical section A-A		
	Drwn: UF	Chk: -	Date: Jan2010




949 Stud Road, Rowville VIC 3178, ABN 80 062 883 729


Material:	in Timber frames
Finish:	-
Die/Part:	-
Dwg No:	VS 3P16 SSF T

Sheet 12 of 22


Revision: H

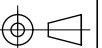

IF IN DOUBT ASK - DO NOT SCALE DRAWING

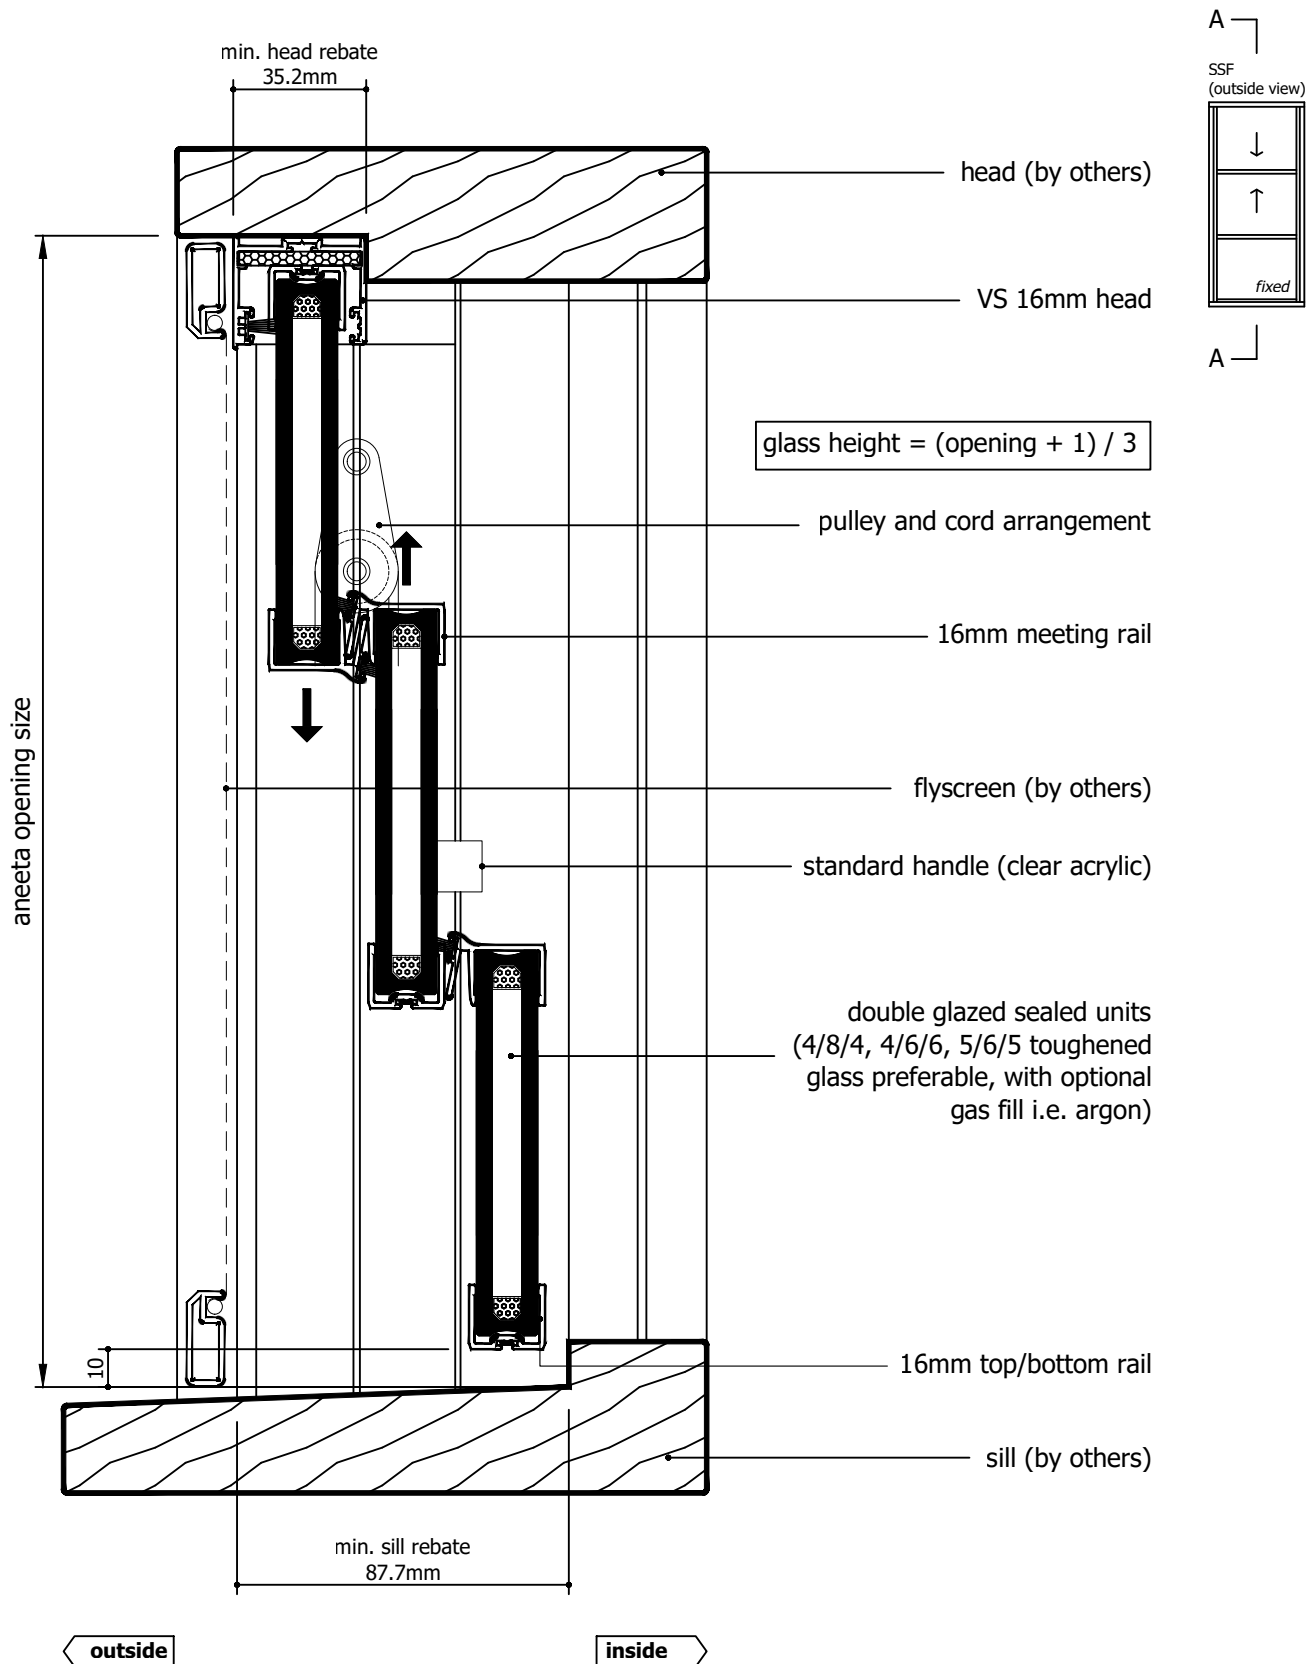


Rev	Description	Approved By	Date
H	16mm flapseal option updated to QEZ48	DF	02/1/2026
G	Delete P008 and replace with P229 - VS Sill	DF	26/8/2025
F	VS 300Pa/800Pa sill adaptor changed to VS Sill/VS HP Sill	DF	Sep2024
E	Update layout, add various sill options	SE	May2024
D	Update lock and extension pin	SE	Dec2020
C	Update sill and locks	RMK	Jun2013

<div>Proprietary and confidential</div> <div>The information contained in this drawing is the sole property of Aneeta Australia. Any reproduction in part or as a whole, without the written permission of Aneeta Australia is prohibited.</div>	<div>Title: 3 pane 16mm double glazed INTERLOCKING sashless double hung in timber frames SSF with aluminium covers outside, timber covers inside, and no sill adaptor vertical section A-A</div>				<div> 949 Stud Road, Rowville VIC 3178, ABN 80 062 883 729</div>		Material: in Timber frames
							Finish: -
							Die/Part: -
							Dwg No: VS 3P16 SSF T
	Drwn: UF	Chk: -	Date: Jan2010	Scale: 1:2@A4	Sheet 13 of 22	Revision: H	

M:\Documentation\Website Downloads\3. Timber Frames\1. Vertical\1. Double Hung\VS 3P16 SSF T (H) - 3 pane 16mm double glazed INTERLOCKING sashless double hung in timber frames SSF.dwg




IF IN DOUBT ASK - DO NOT SCALE DRAWING

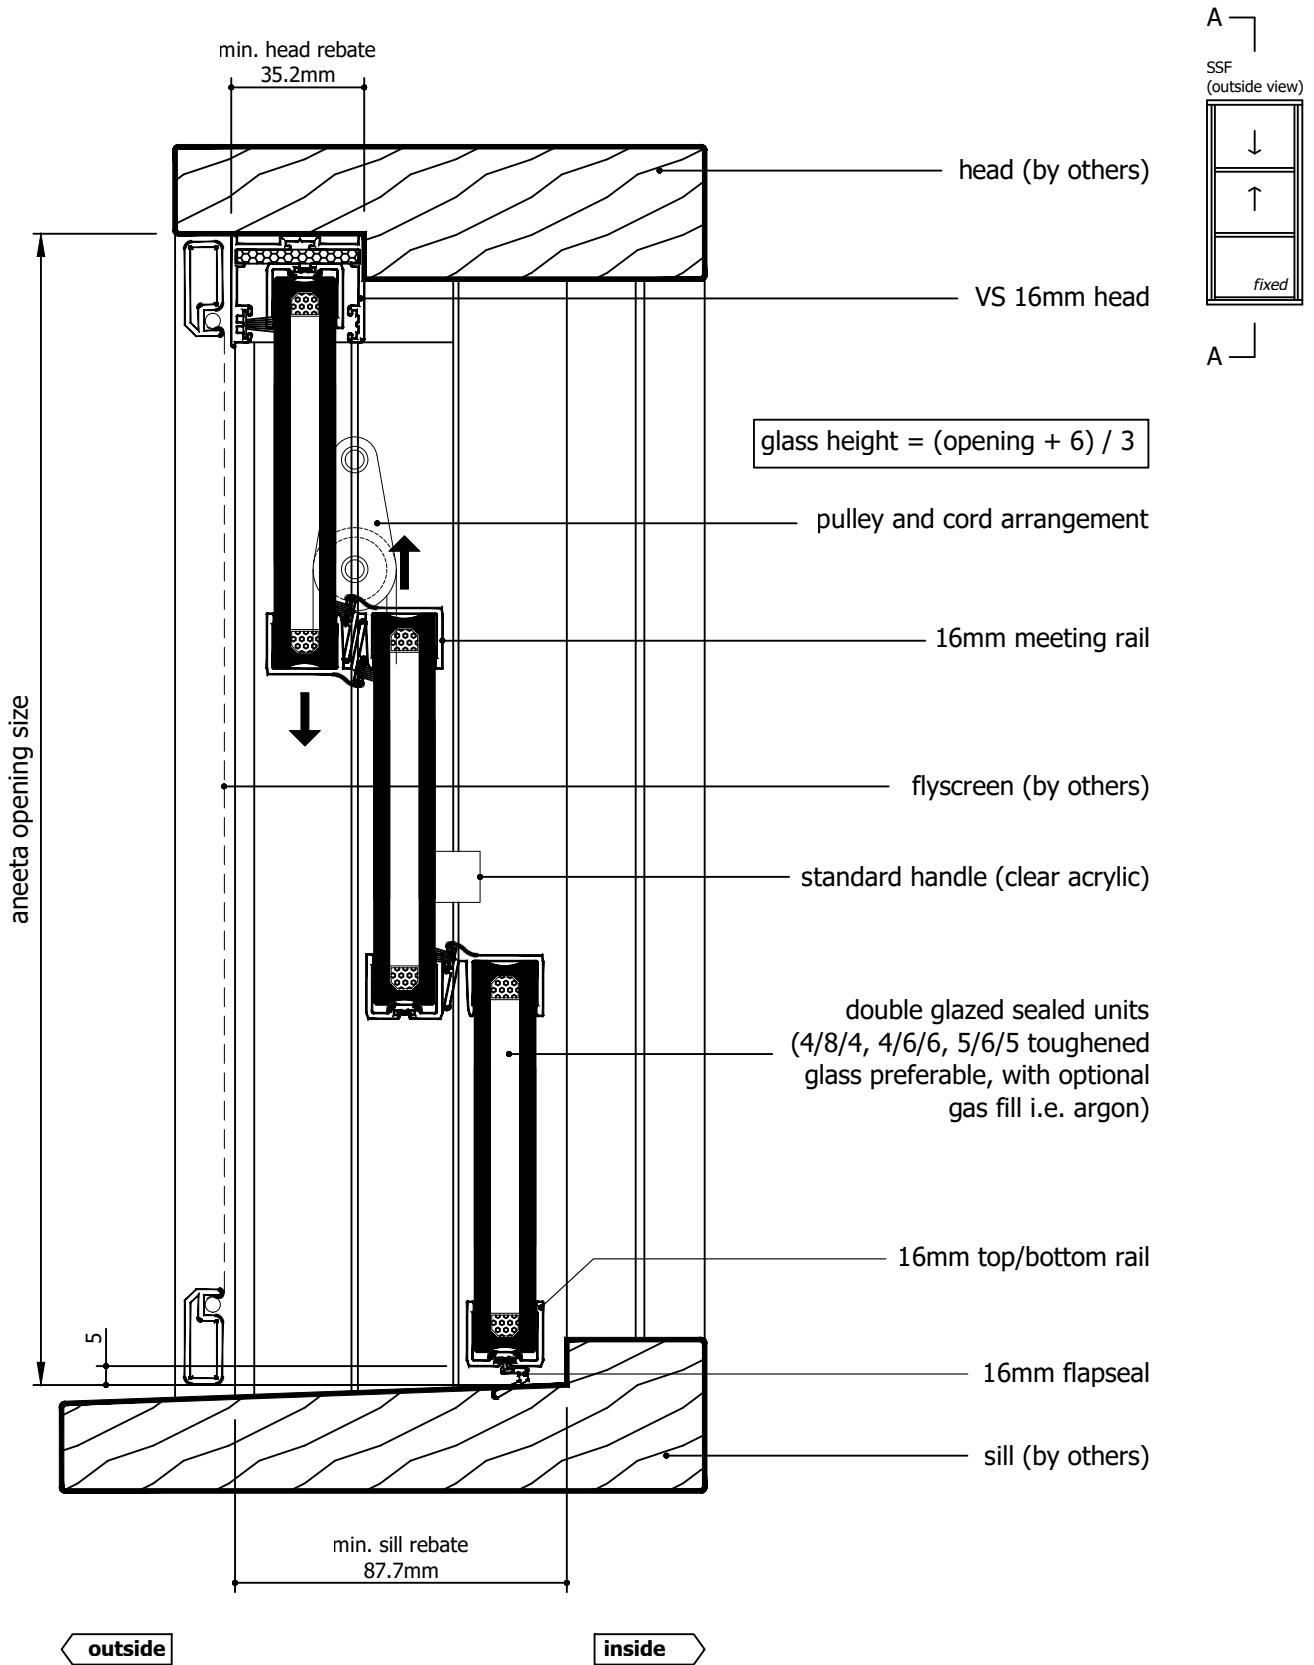

Rev	Description	Approved By	Date
H	16mm flapsal option updated to QEZ48	DF	02/1/2026
G	Delete P008 and replace with P229 - VS Sill	DF	26/8/2025
F	VS 300Pa/800Pa sill adaptor changed to VS Sill/VS HP Sill	DF	Sep2024
E	Update layout, add various sill options	SE	May2024
D	Update lock and extension pin	SE	Dec2020
C	Update sill and locks	RMK	Jun2013

<p>Proprietary and confidential</p> <p>The information contained in this drawing is the sole property of Aneeta Australia. Any reproduction in part or as a whole, without the written permission of Aneeta Australia is prohibited.</p>	<p>Title:</p> <p>3 pane 16mm double glazed INTERLOCKING sashless double hung in timber frames SSF with aluminium covers outside, timber covers inside, and 16mm flapsal at sill vertical section A-A</p>		<p>aneeta</p> <p>949 Stud Road, Rowville VIC 3178, ABN 80 062 883 729</p>		<p>Material:</p> <p>in Timber frames</p>
	<p>Drwn: UF</p>		<p>Sheet 14 of 22</p>		<p>Finish:</p> <p>-</p>
	<p>Chk: -</p>		<p>Scale: 1:20 A4</p>		<p>Die/Part:</p> <p>-</p>
	<p>Date: Jan2010</p>		<p>Revision: H</p>		<p>Dwg No:</p> <p>VS 3P16 SSF T</p>
	<p>949 Stud Road, Rowville VIC 3178, ABN 80 062 883 729</p>		<p>949 Stud Road, Rowville VIC 3178, ABN 80 062 883 729</p>		

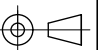

IF IN DOUBT ASK - DO NOT SCALE DRAWING

glass width = opening - 40mm

aneeta opening size

flyscreen (optional by others)

16mm combination tee

top pane


bottom pane

timber cover

16mm multipane tee

lock

jamb (by others)

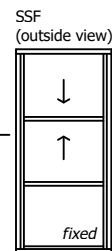


outside

inside

107.7

Rev	Description	Approved By	Date
H	16mm flapseal option updated to QEZ48	DF	02/1/2026
G	Delete P008 and replace with P229 - VS Sill	DF	26/8/2025
F	VS 300Pa/800Pa sill adaptor changed to VS Sill/VS HP Sill	DF	5 Sep 2024
E	Update layout, add various sill options	SE	May 2024
D	Update lock and extension pin	SE	Dec 2020
C	Update sill and locks	RMK	Jun 2013


Proprietary and confidential The information contained in this drawing is the sole property of Aneeta Australia. Any reproduction in part or as a whole, without the written permission of Aneeta Australia is prohibited.	Title: 3 pane 16mm double glazed INTERLOCKING sashless double hung in timber frames SSF with aluminium covers outside, timber covers inside horizontal section B-B		
	Drwn: UF	Chk: -	Date: Jan2010

 949 Stud Road, Rowville VIC 3178, ABN 80 062 883 729	
Sheet 15 of 22	Revision: H


Material:	in Timber frames
Finish:	-
Die/Part:	-
Dwg No:	VS 3P16 SSF T




IF IN DOUBT ASK - DO NOT SCALE DRAWING

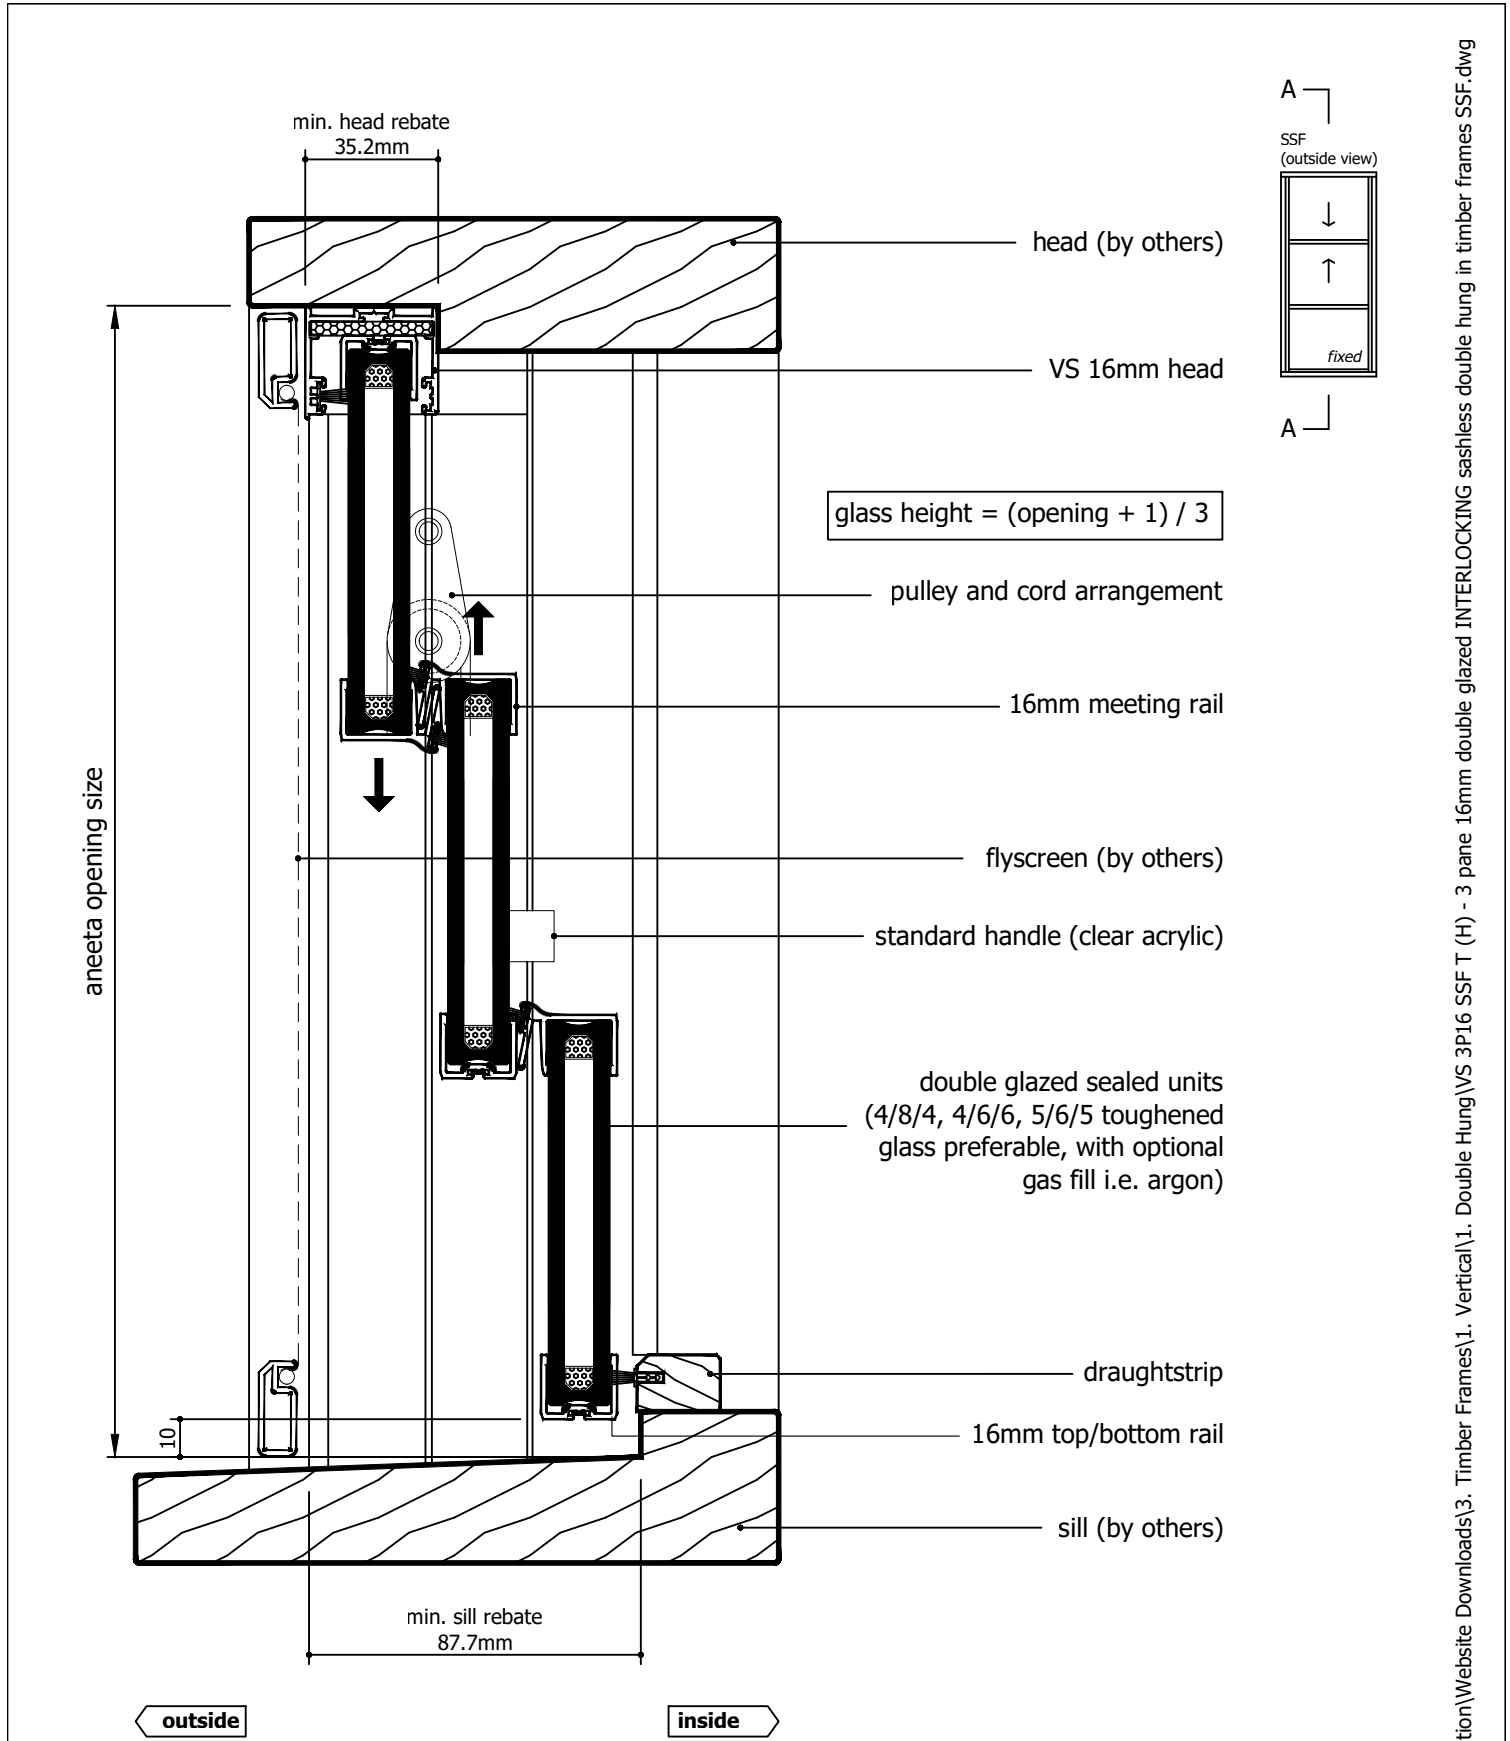


Rev	Description	Approved By	Date
H	16mm flapseal option updated to QEZ48	DF	02/1/2026
G	Delete P008 and replace with P229 - VS Sill	DF	26/8/2025
F	VS 300Pa/800Pa sill adaptor changed to VS Sill/VS HP Sill	DF	Sep2024
E	Update layout, add various sill options	SE	May2024
D	Update lock and extension pin	SE	Dec2020
C	Update sill and locks	RMK	Jun2013

<div>Proprietary and confidential</div> <div>The information contained in this drawing is the sole property of Aneeta Australia. Any reproduction in part or as a whole, without the written permission of Aneeta Australia is prohibited.</div>	Title: 3 pane 16mm double glazed INTERLOCKING sashless double hung in timber frames SSF with aluminium covers and draughtstrips at sill vertical section A-A				<div> 949 Stud Road, Rowville VIC 3178, ABN 80 062 883 729</div>	Material: in Timber frames
						Finish: -
						Die/Part: -
						Dwg No: VS 3P16 SSF T
	Drwn: UF	Chk: -	Date: Jan2010	Scale: 1:20A4	Sheet 16 of 22	Revision: H


M:\Documentation\Website Downloads\3. Timber Frames\1. Vertical\1. Double Hung\VS 3P16 SSF T (H) - 3 pane 16mm double glazed INTERLOCKING sashless double hung in timber frames SSF.dwg

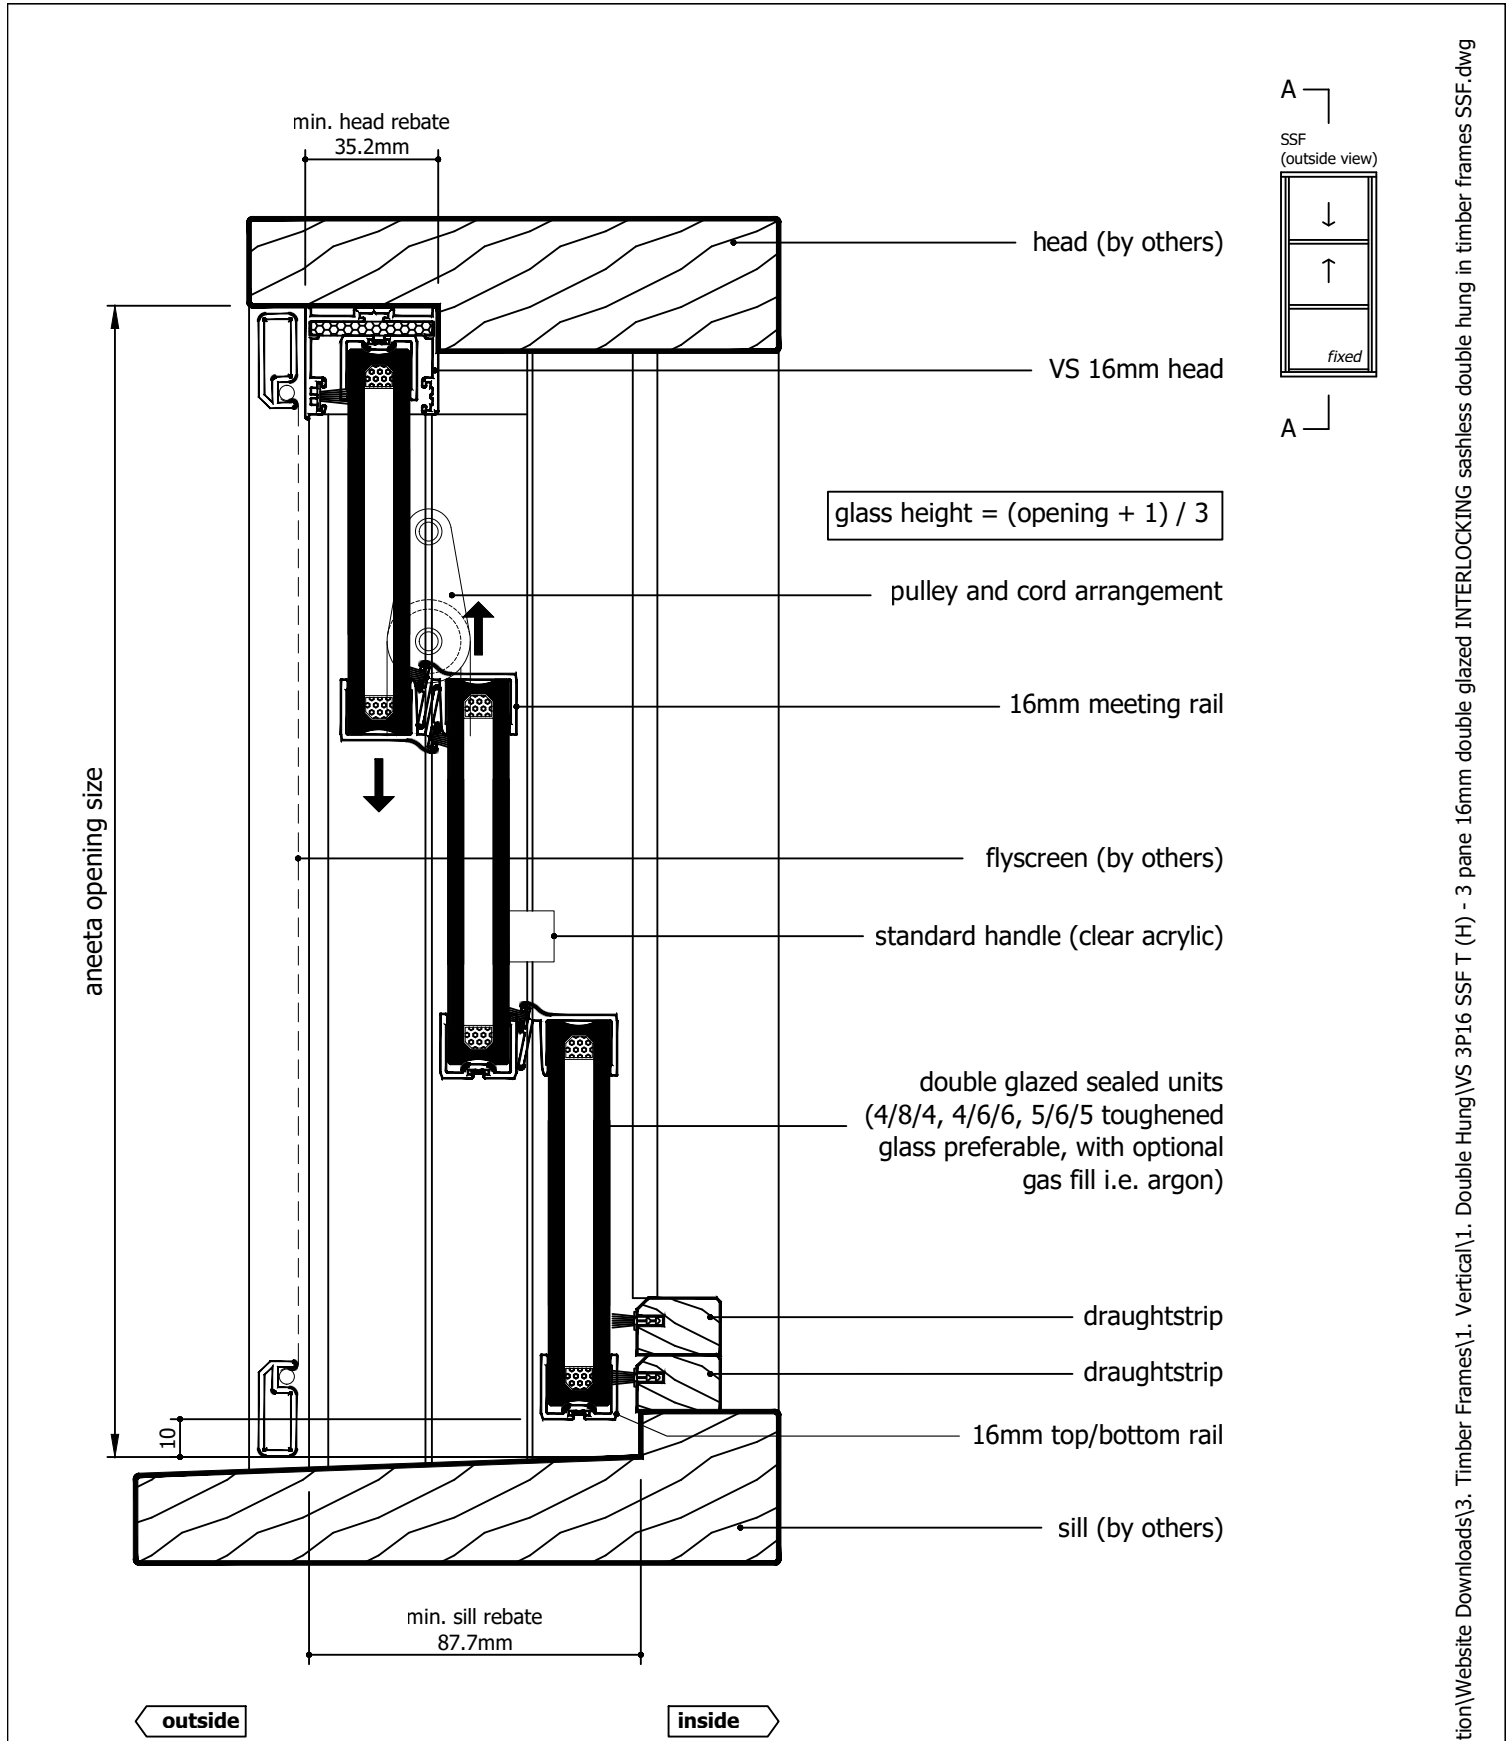


Rev	Description	Approved By	Date
H	16mm flapseal option updated to QEZ48	DF	02/1/2026
G	Delete P008 and replace with P229 - VS Sill	DF	26/8/2025
F	VS 300Pa/800Pa sill adaptor changed to VS Sill/VS HP Sill	DF	Sep2024
E	Update layout, add various sill options	SE	May2024
D	Update lock and extension pin	SE	Dec2020
C	Update sill and locks	RMK	Jun2013


<div>Proprietary and confidential</div> <div>The information contained in this drawing is the sole property of Aneeta Australia. Any reproduction in part or as a whole, without the written permission of Aneeta Australia is prohibited.</div>	Title: 3 pane 16mm double glazed INTERLOCKING sashless double hung in timber frames SSF with aluminium covers and 2 x draughtstrips at sill vertical section A-A				<div> 949 Stud Road, Rowville VIC 3178, ABN 80 062 883 729</div>	Material:	in Timber frames
						Finish:	-
						Die/Part:	-
						Dwg No:	VS 3P16 SSF T
Drwn: UF	Chk: -	Date: Jan2010	Scale: 1:2@A4	Sheet 17 of 22	Revision: H		

M:\Documentation\Website Downloads\3. Timber Frames\1. Vertical\1. Double Hung\VS 3P16 SSF T (H) - 3 pane 16mm double glazed INTERLOCKING sashless double hung in timber frames SSF.dwg

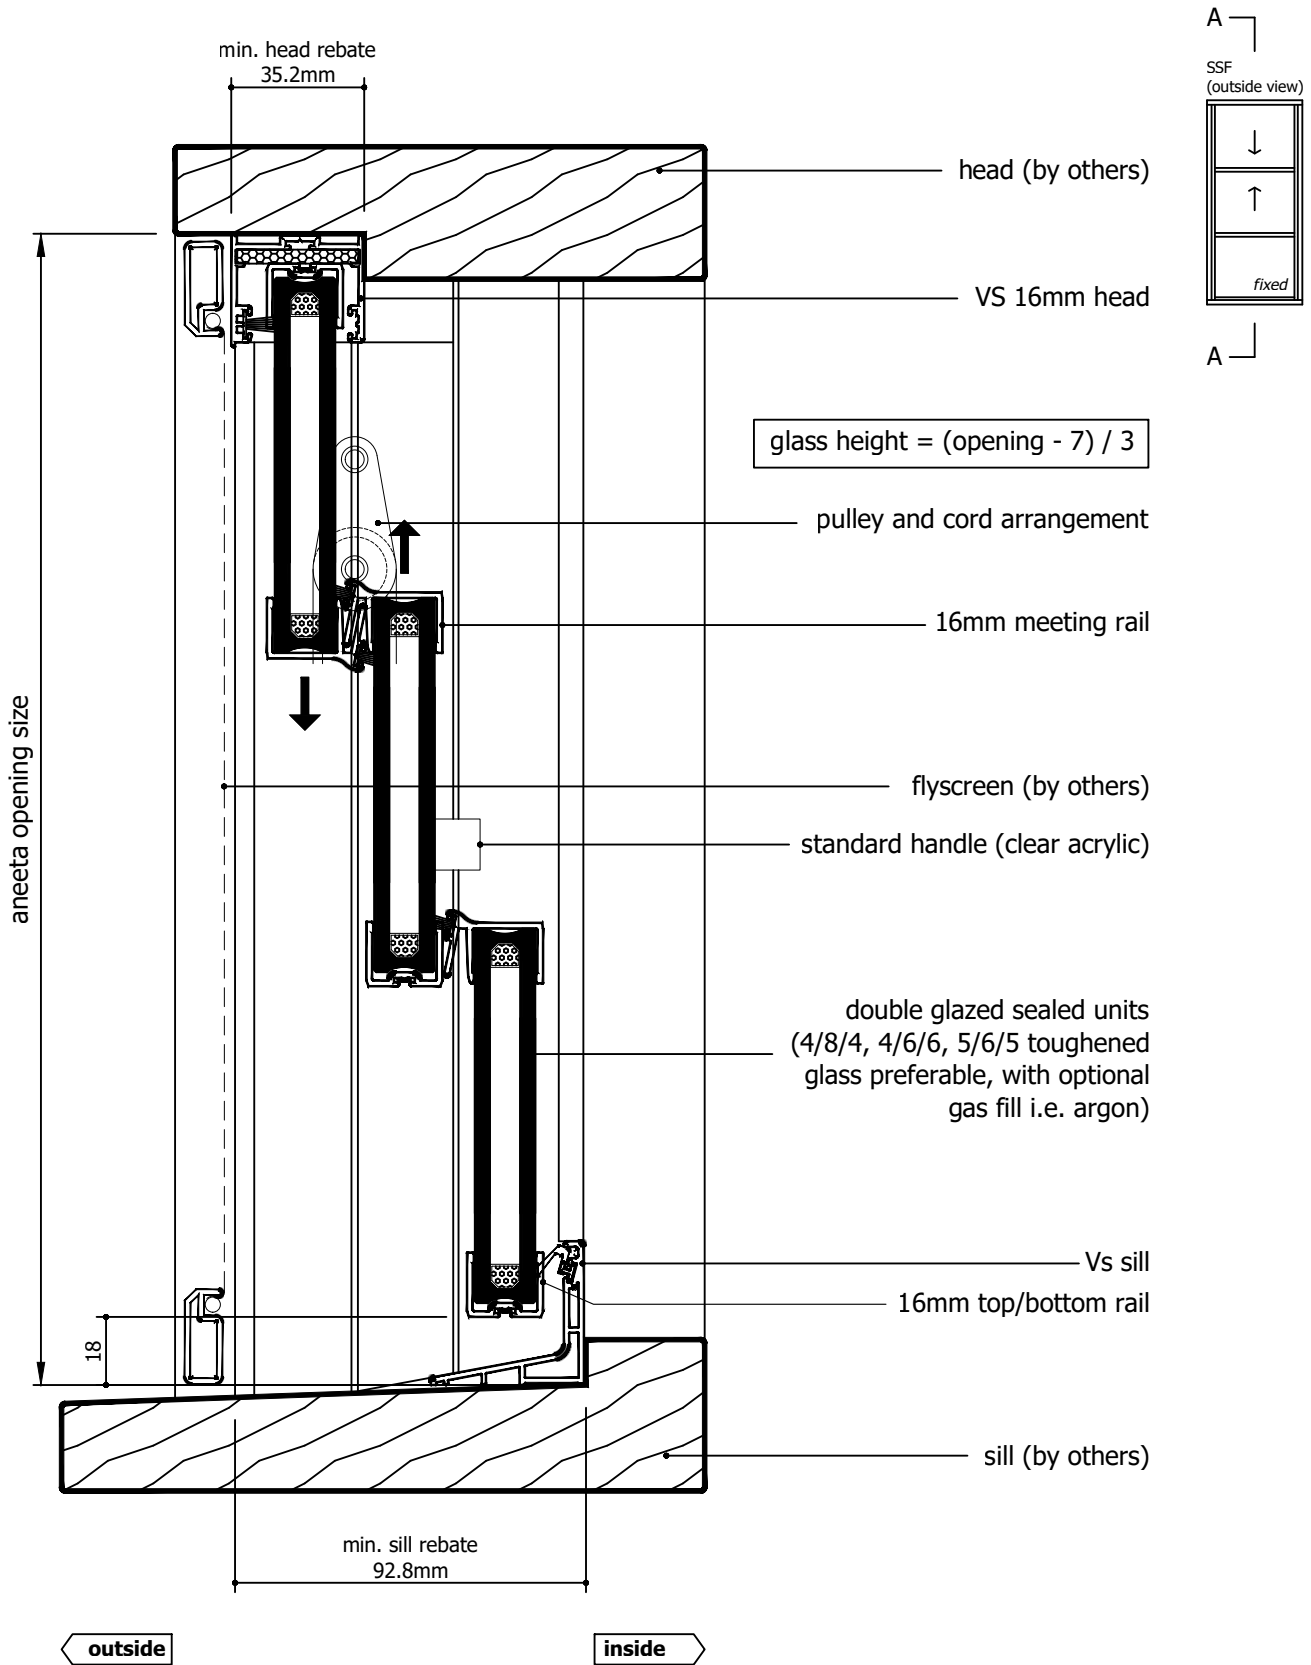


Rev	Description	Approved By	Date
H	16mm flapseal option updated to QEZ48	DF	02/1/2026
G	Delete P008 and replace with P229 - VS Sill	DF	26/8/2025
F	VS 300Pa/800Pa sill adaptor changed to VS Sill/VS HP Sill	DF	Sep2024
E	Update layout, add various sill options	SE	May2024
D	Update lock and extension pin	SE	Dec2020
C	Update sill and locks	RMK	Jun2013

<p>Proprietary and confidential</p> <p>The information contained in this drawing is the sole property of Aneeta Australia. Any reproduction in part or as a whole, without the written permission of Aneeta Australia is prohibited.</p>	Title: 3 pane 16mm double glazed INTERLOCKING sashless double hung in timber frames SSF with aluminium covers and VS sill vertical section A-A				 949 Stud Road, Rowville VIC 3178, ABN 80 062 883 729	Material: in Timber frames	
						Finish: -	
						Die/Part: -	
						Dwg No: VS 3P16 SSF T	
Drwn: UF	Chk: -	Date: Jan2010	Scale: 1:20 A4	Sheet 18 of 22	Revision: H		

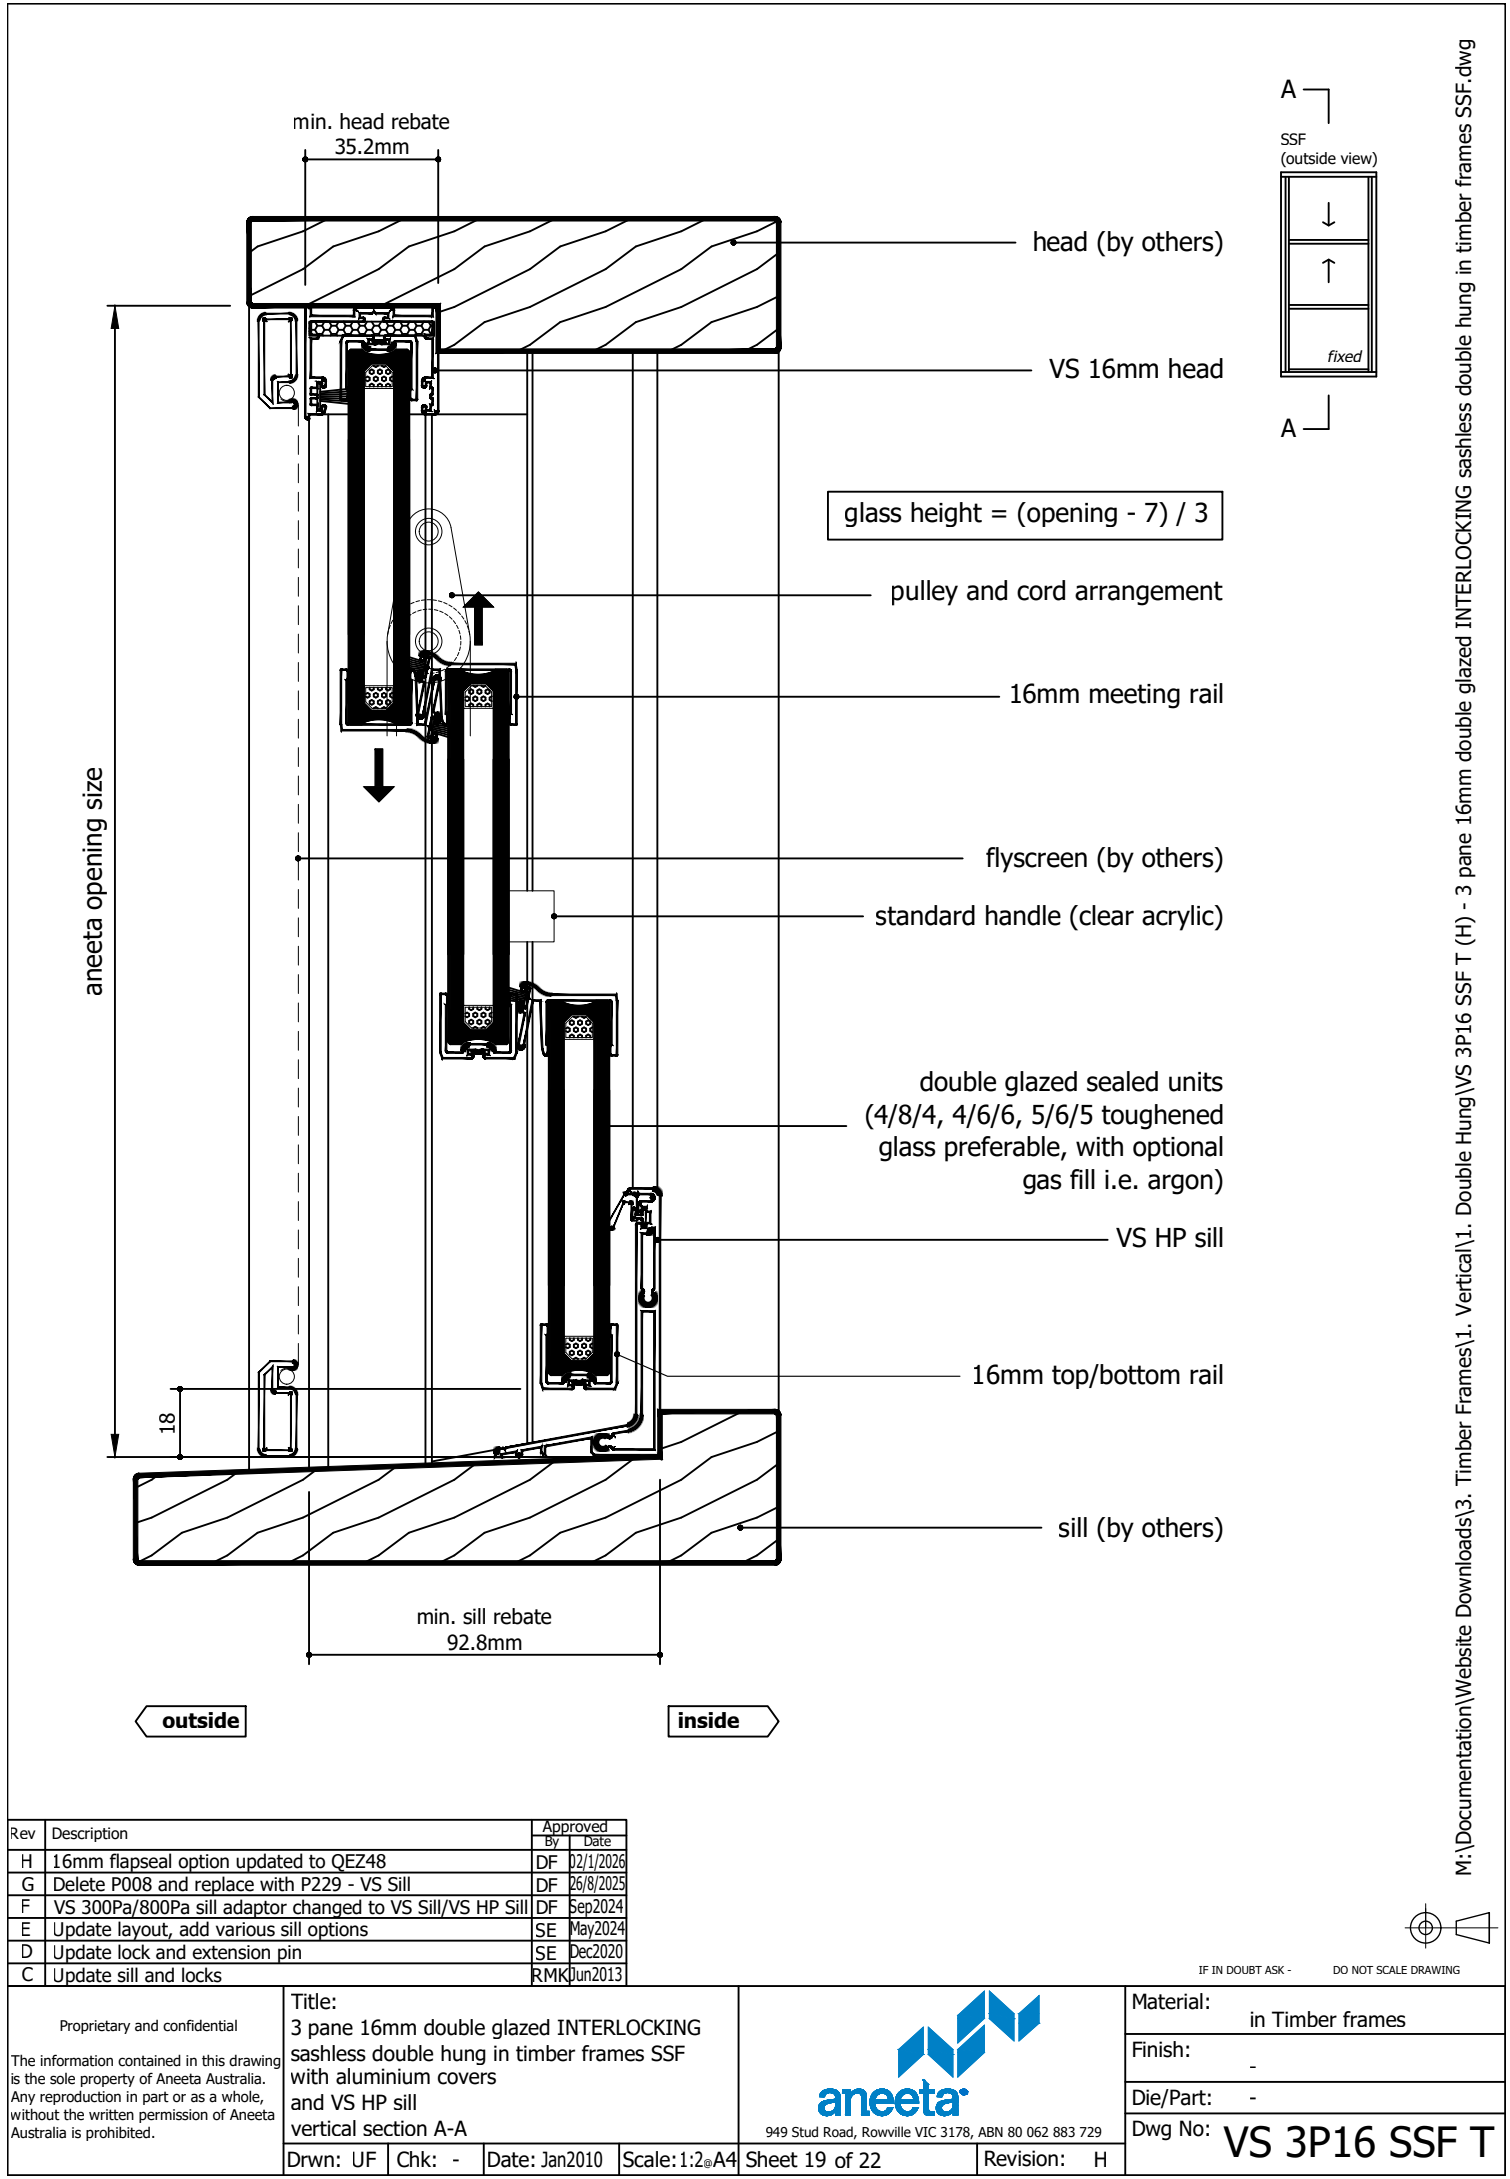


M:\Documentation\Website Downloads\3. Timber Frames\1. Vertical\1. Double Hung\VS 3P16 SSF T (H) - 3 pane 16mm double glazed INTERLOCKING sashless double hung in timber frames SSF.dwg

Rev	Description	Approved By	Date
H	16mm flapseal option updated to QEZ48	DF	02/1/2026
G	Delete P008 and replace with P229 - VS Sill	DF	26/8/2025
F	VS 300Pa/800Pa sill adaptor changed to VS Sill/VS HP Sill	DF	Sep2024
E	Update layout, add various sill options	SE	May2024
D	Update lock and extension pin	SE	Dec2020
C	Update sill and locks	RMK	Jun2013

<div>Proprietary and confidential</div> <div>The information contained in this drawing is the sole property of Aneeta Australia. Any reproduction in part or as a whole, without the written permission of Aneeta Australia is prohibited.</div>	Title: 3 pane 16mm double glazed INTERLOCKING sashless double hung in timber frames SSF with aluminium covers and VS HP sill vertical section A-A				<div> 949 Stud Road, Rowville VIC 3178, ABN 80 062 883 729</div>	Material: in Timber frames
						Finish: -
						Die/Part: -
						Dwg No: VS 3P16 SSF T
Drwn: UF	Chk: -	Date: Jan2010	Scale: 1:2@A4	Sheet 19 of 22	Revision: H	




IF IN DOUBT ASK - DO NOT SCALE DRAWING

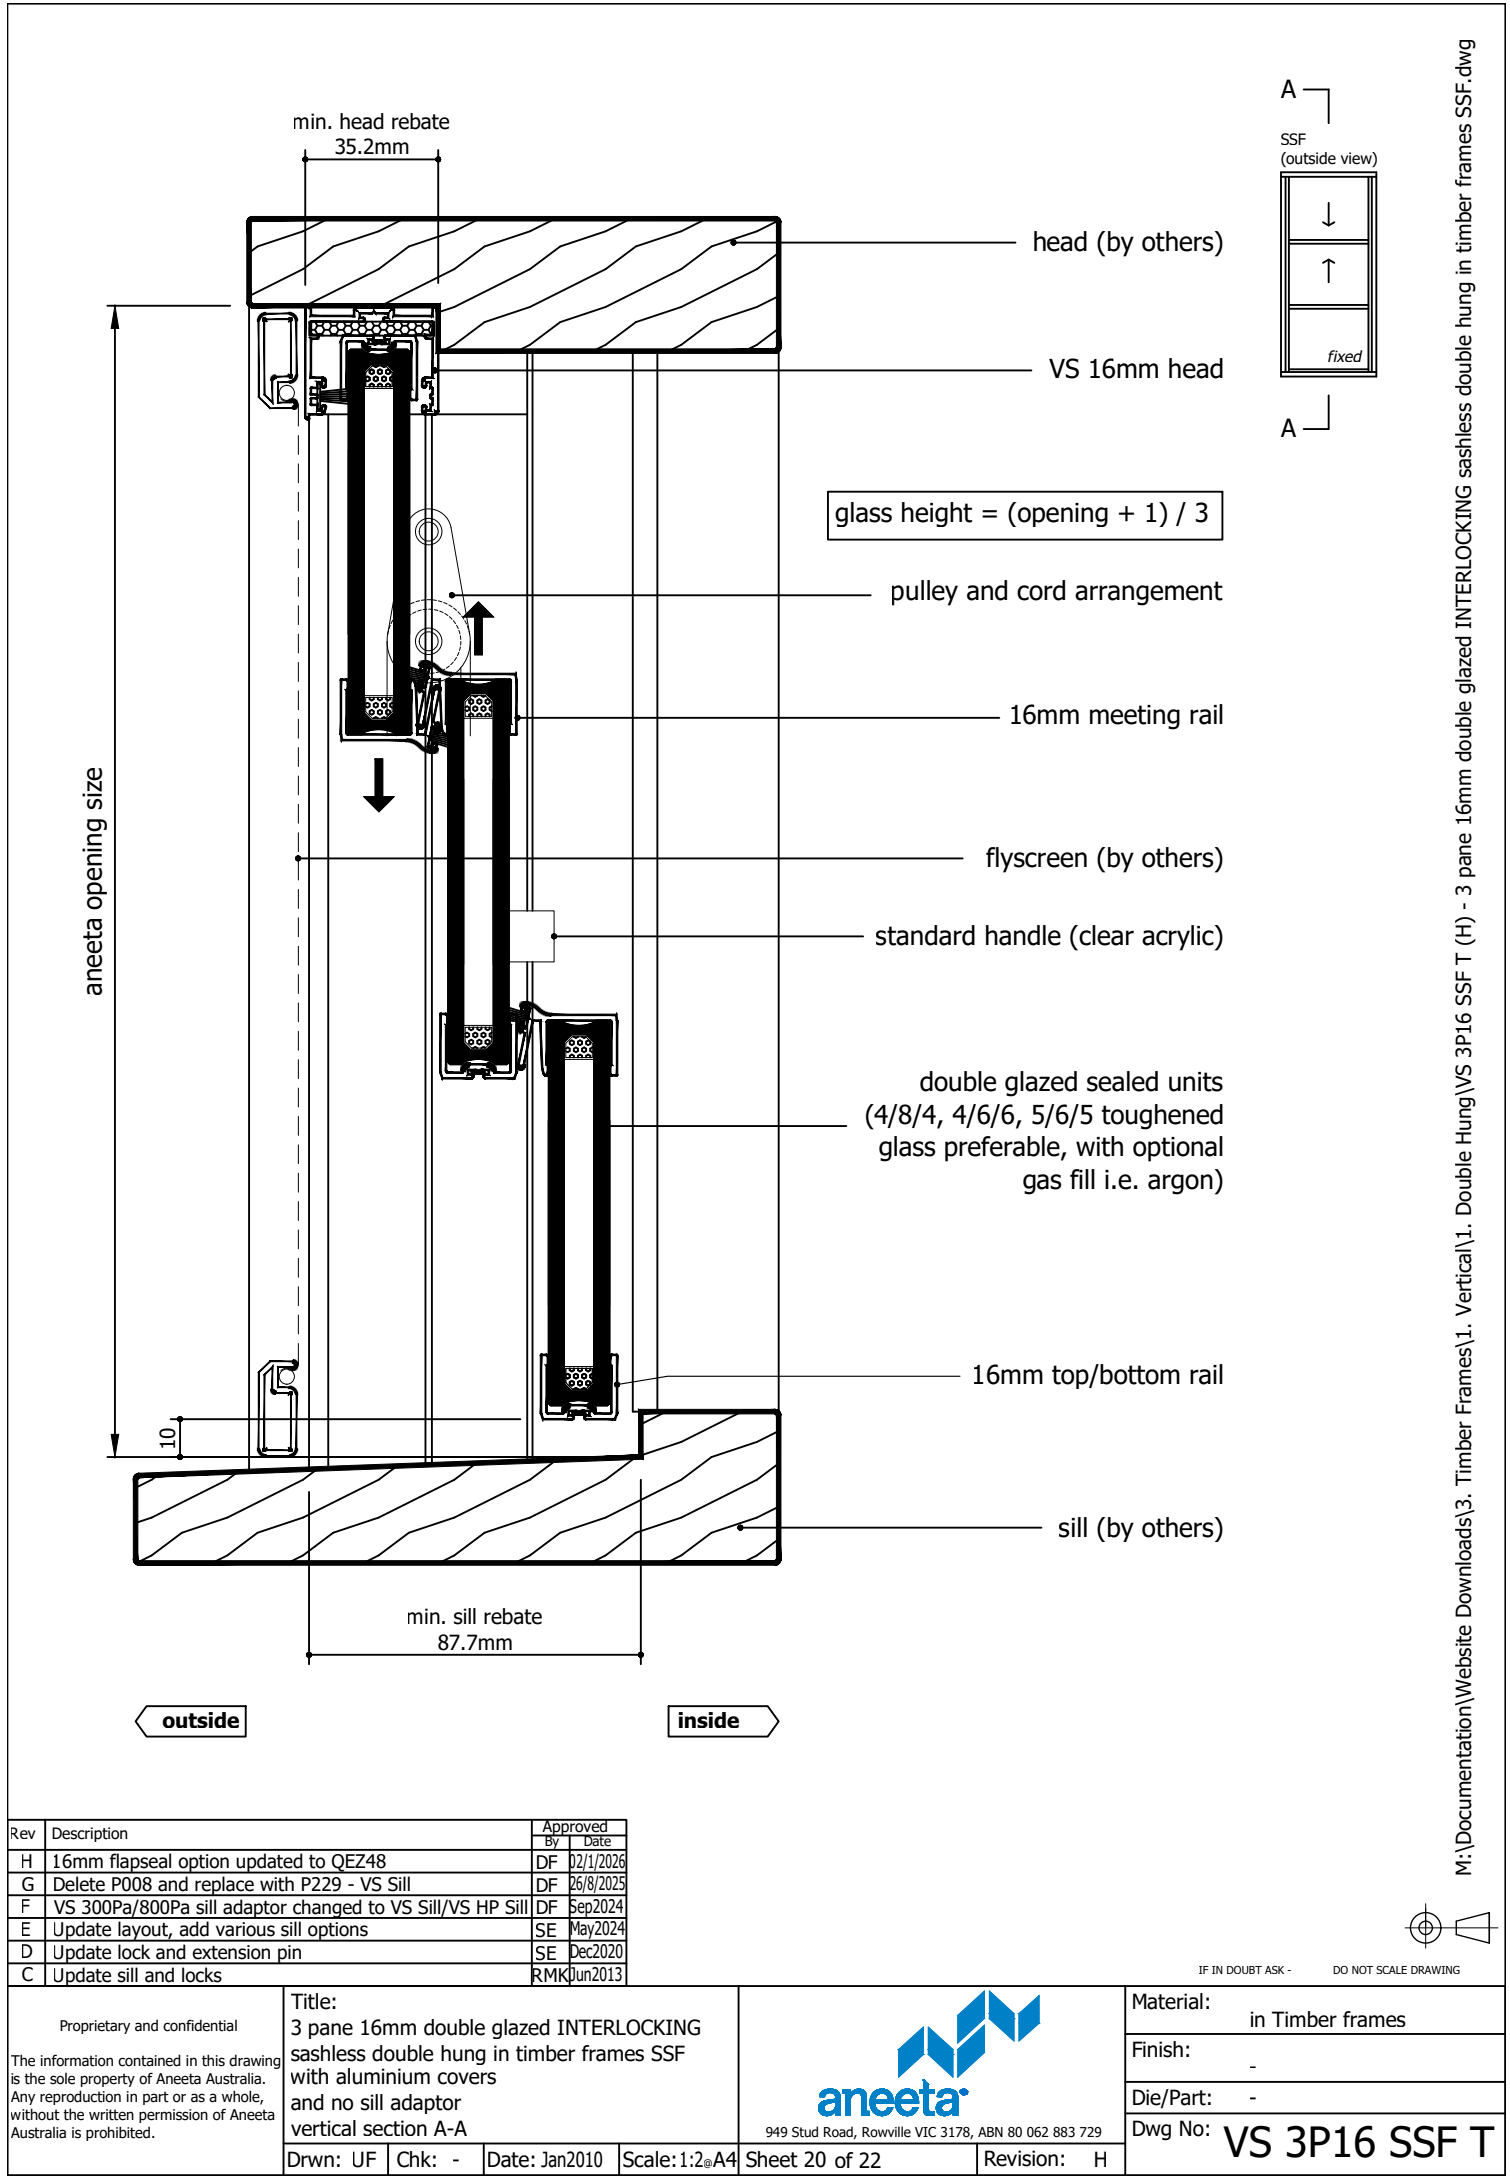


M:\Documentation\Website Downloads\3. Timber Frames\1. Vertical\1. Double Hung\VS 3P16 SSF T (H) - 3 pane 16mm double glazed INTERLOCKING sashless double hung in timber frames SSF.dwg

Rev	Description	Approved By	Date
H	16mm flapseal option updated to QEZ48	DF	02/1/2026
G	Delete P008 and replace with P229 - VS Sill	DF	26/8/2025
F	VS 300Pa/800Pa sill adaptor changed to VS Sill/VS HP Sill	DF	Sep2024
E	Update layout, add various sill options	SE	May2024
D	Update lock and extension pin	SE	Dec2020
C	Update sill and locks	RMK	Jun2013


Proprietary and confidential The information contained in this drawing is the sole property of Aneeta Australia. Any reproduction in part or as a whole, without the written permission of Aneeta Australia is prohibited.		Title: 3 pane 16mm double glazed INTERLOCKING sashless double hung in timber frames SSF with aluminium covers and no sill adaptor vertical section A-A		 949 Stud Road, Rowville VIC 3178, ABN 80 062 883 729		Material: in Timber frames
						Finish: -
						Die/Part: -
						Dwg No: VS 3P16 SSF T
Drwn: UF	Chk: -	Date: Jan2010	Scale: 1:2@A4	Sheet 20 of 22	Revision: H	



IF IN DOUBT ASK - DO NOT SCALE DRAWING

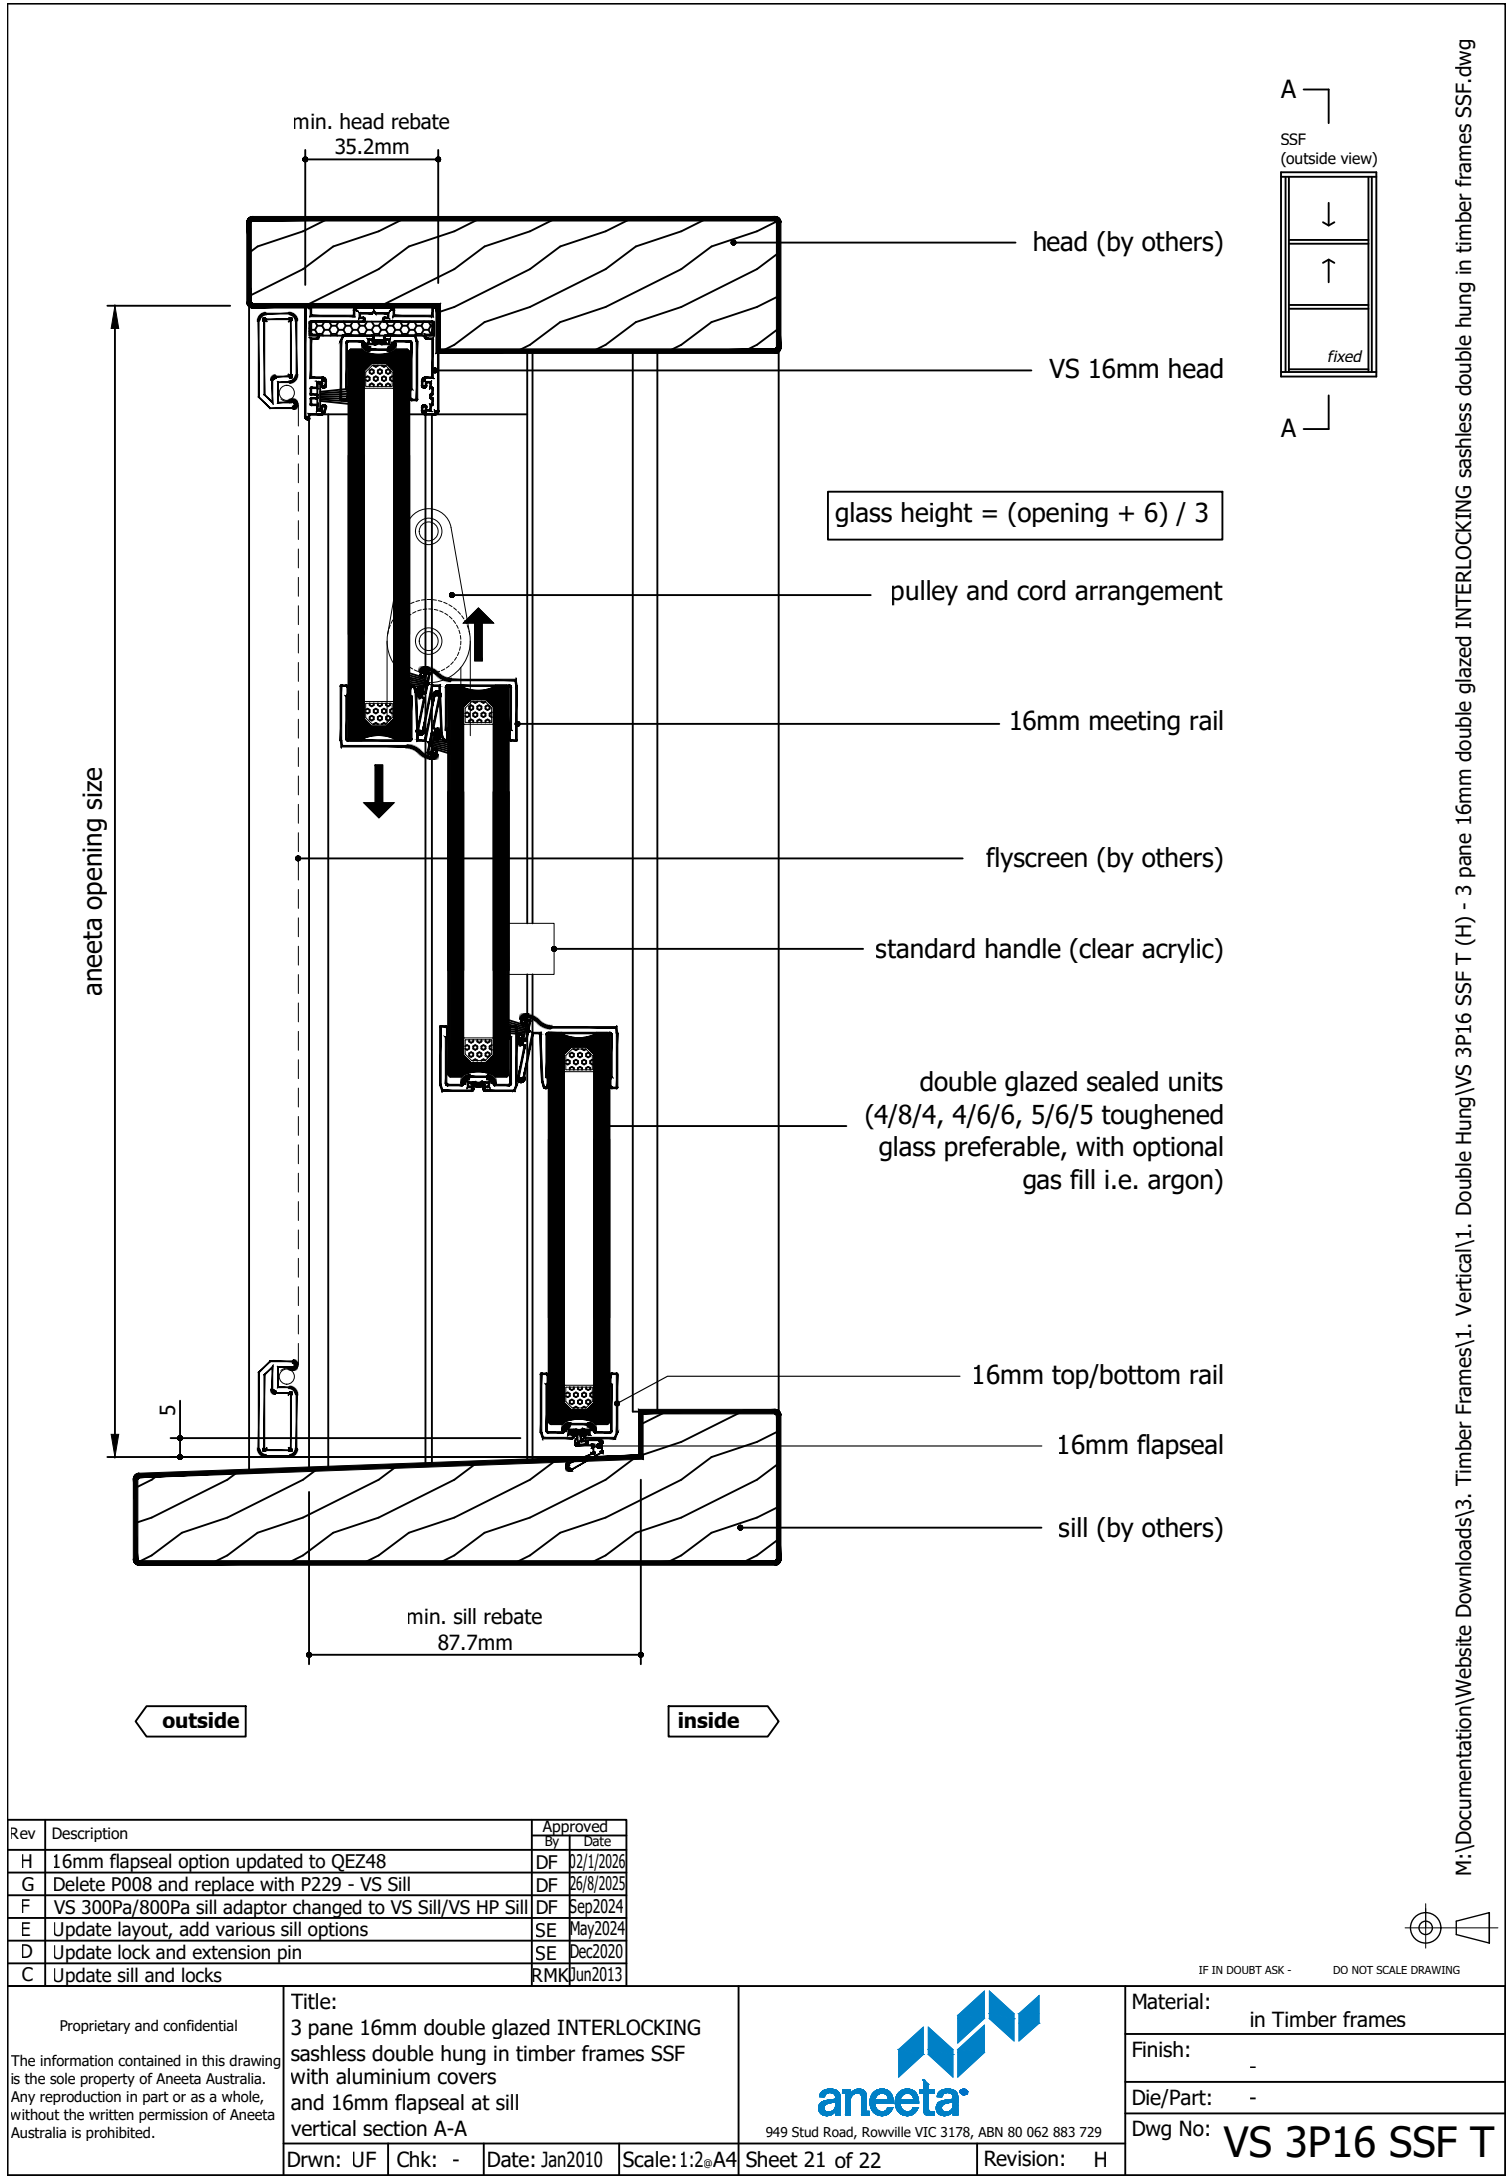

Rev	Description	Approved By	Date
H	16mm flapseal option updated to QEZ48	DF	02/1/2026
G	Delete P008 and replace with P229 - VS Sill	DF	26/8/2025
F	VS 300Pa/800Pa sill adaptor changed to VS Sill/VS HP Sill	DF	Sep2024
E	Update layout, add various sill options	SE	May2024
D	Update lock and extension pin	SE	Dec2020
C	Update sill and locks	RMK	Jun2013

Proprietary and confidential The information contained in this drawing is the sole property of Aneeta Australia. Any reproduction in part or as a whole, without the written permission of Aneeta Australia is prohibited.		Title: 3 pane 16mm double glazed INTERLOCKING sashless double hung in timber frames SSF with aluminium covers and 16mm flapseal at sill vertical section A-A		 949 Stud Road, Rowville VIC 3178, ABN 80 062 883 729		Material: in Timber frames
						Finish: -
						Die/Part: -
						Dwg No: VS 3P16 SSF T
Drwn: UF	Chk: -	Date: Jan2010	Scale: 1:2@A4	Sheet 21 of 22	Revision: H	

M:\Documentation\Website Downloads\3. Timber Frames\1. Vertical\1. Double Hung\VS 3P16 SSF T (H) - 3 pane 16mm double glazed INTERLOCKING sashless double hung in timber frames SSF.dwg

glass width = opening - 40mm

aneeta opening size

flyscreen (optional by others)

16mm combination tee

top pane


bottom pane

aluminium cover

16mm multipane tee

lock

jamb (by others)

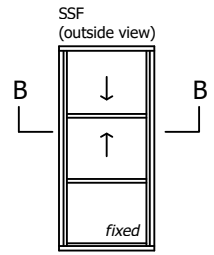

outside

inside

92.1

Rev	Description	Approved By	Date
H	16mm flapseal option updated to QEZ48	DF	02/1/2026
G	Delete P008 and replace with P229 - VS Sill	DF	26/8/2025
F	VS 300Pa/800Pa sill adaptor changed to VS Sill/VS HP Sill	DF	5 Sep 2024
E	Update layout, add various sill options	SE	May 2024
D	Update lock and extension pin	SE	Dec 2020
C	Update sill and locks	RMK	Jun 2013


Proprietary and confidential The information contained in this drawing is the sole property of Aneeta Australia. Any reproduction in part or as a whole, without the written permission of Aneeta Australia is prohibited.	Title: 3 pane 16mm double glazed INTERLOCKING sashless double hung in timber frames SSF with aluminium covers		
	horizontal section B-B		
Drwn: UF	Chk: -	Date: Jan2010	Scale: 1:1 A4



949 Stud Road, Rowville VIC 3178, ABN 80 062 883 729

Material:	in Timber frames
Finish:	-
Die/Part:	-
Dwg No:	VS 3P16 SSF T

M:\Documentation\Website Downloads\3. Timber Frames\1. Vertical\1. Double Hung\VS 3P16 SSF T (H) - 3 pane 16mm double glazed INTERLOCKING sashless double hung in timber frames SSF.dwg

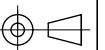

IF IN DOUBT ASK - DO NOT SCALE DRAWING