


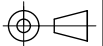
# Table of Contents

Page	View	Cover Type	Sill Type
2	Vertical Section	Timber covers	Draughtstrip
3	Vertical Section	Timber covers	Draughtstrip x 2
4	Vertical Section	Timber covers	VS Sill
5	Vertical Section	Timber covers	VS HP Sill
6	Vertical Section	Timber covers	None
7	Horizontal Section	Timber covers	-
8	Vertical Section	Aluminium covers outside, timber covers inside	Draughtstrip
9	Vertical Section	Aluminium covers outside, timber covers inside	Draughtstrip x 2
10	Vertical Section	Aluminium covers outside, timber covers inside	VS Sill
11	Vertical Section	Aluminium covers outside, timber covers inside	VS HP Sill
12	Vertical Section	Aluminium covers outside, timber covers inside	None
13	Horizontal Section	Aluminium covers outside, timber covers inside	-
14	Vertical Section	Aluminium covers	Draughtstrip
15	Vertical Section	Aluminium covers	Draughtstrip x 2
16	Vertical Section	Aluminium covers	VS Sill
17	Vertical Section	Aluminium covers	VS HP Sill
18	Vertical Section	Aluminium covers	None
19	Horizontal Section	Aluminium covers	-



Rev	Description	Approved By	Date
I	Description for 16mm IGU units makeup updated	DF	07/01/2026
H	Add description of Clearstep IGU makeup. Delete P008 and replace with P229 - VS Sill	DF	25/8/2025
G	VS 300Pa/800Pa sill adaptor changed to VS Sill/VS HP Sill	DF	Oct2024
F	Add various sill options	SE	Jun2024
E	Update layout	SE	May2024
D	Update lock and extension pin	SE	Dec2020
C	Update sill and lock	RL	Jun2013

<p>Proprietary and confidential</p> <p>The information contained in this drawing is the sole property of Aneeta Australia. Any reproduction in part or as a whole, without the written permission of Aneeta Australia is prohibited.</p>	<p>Title: 4 pane 16mm double glazed CLEARSTEP sashless vertical sliders in timber frames FSuSdF</p>				 <p>949 Stud Road, Rowville VIC 3178, ABN 80 062 883 729</p>		Material: in Timber frames
					Finish: -		
					Die/Part: -		
					Dwg No: VS 4P16C FSuSdF T		
Drwn: UF		Chk: -	Date: Jan2010	Scale:	Sheet 1 of 19	Revision: I	


M:\Documentation\Website Downloads\3. Timber Frames\1. Vertical\1. Double Hung\VS 4P16C FSuSdF T (1) - 4 pane 16mm double glazed CLEARSTEP sashless vertical sliders in timber frames FSuSdF.dwg



IF IN DOUBT ASK - DO NOT SCALE DRAWING

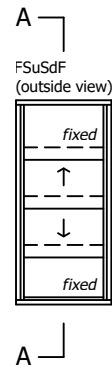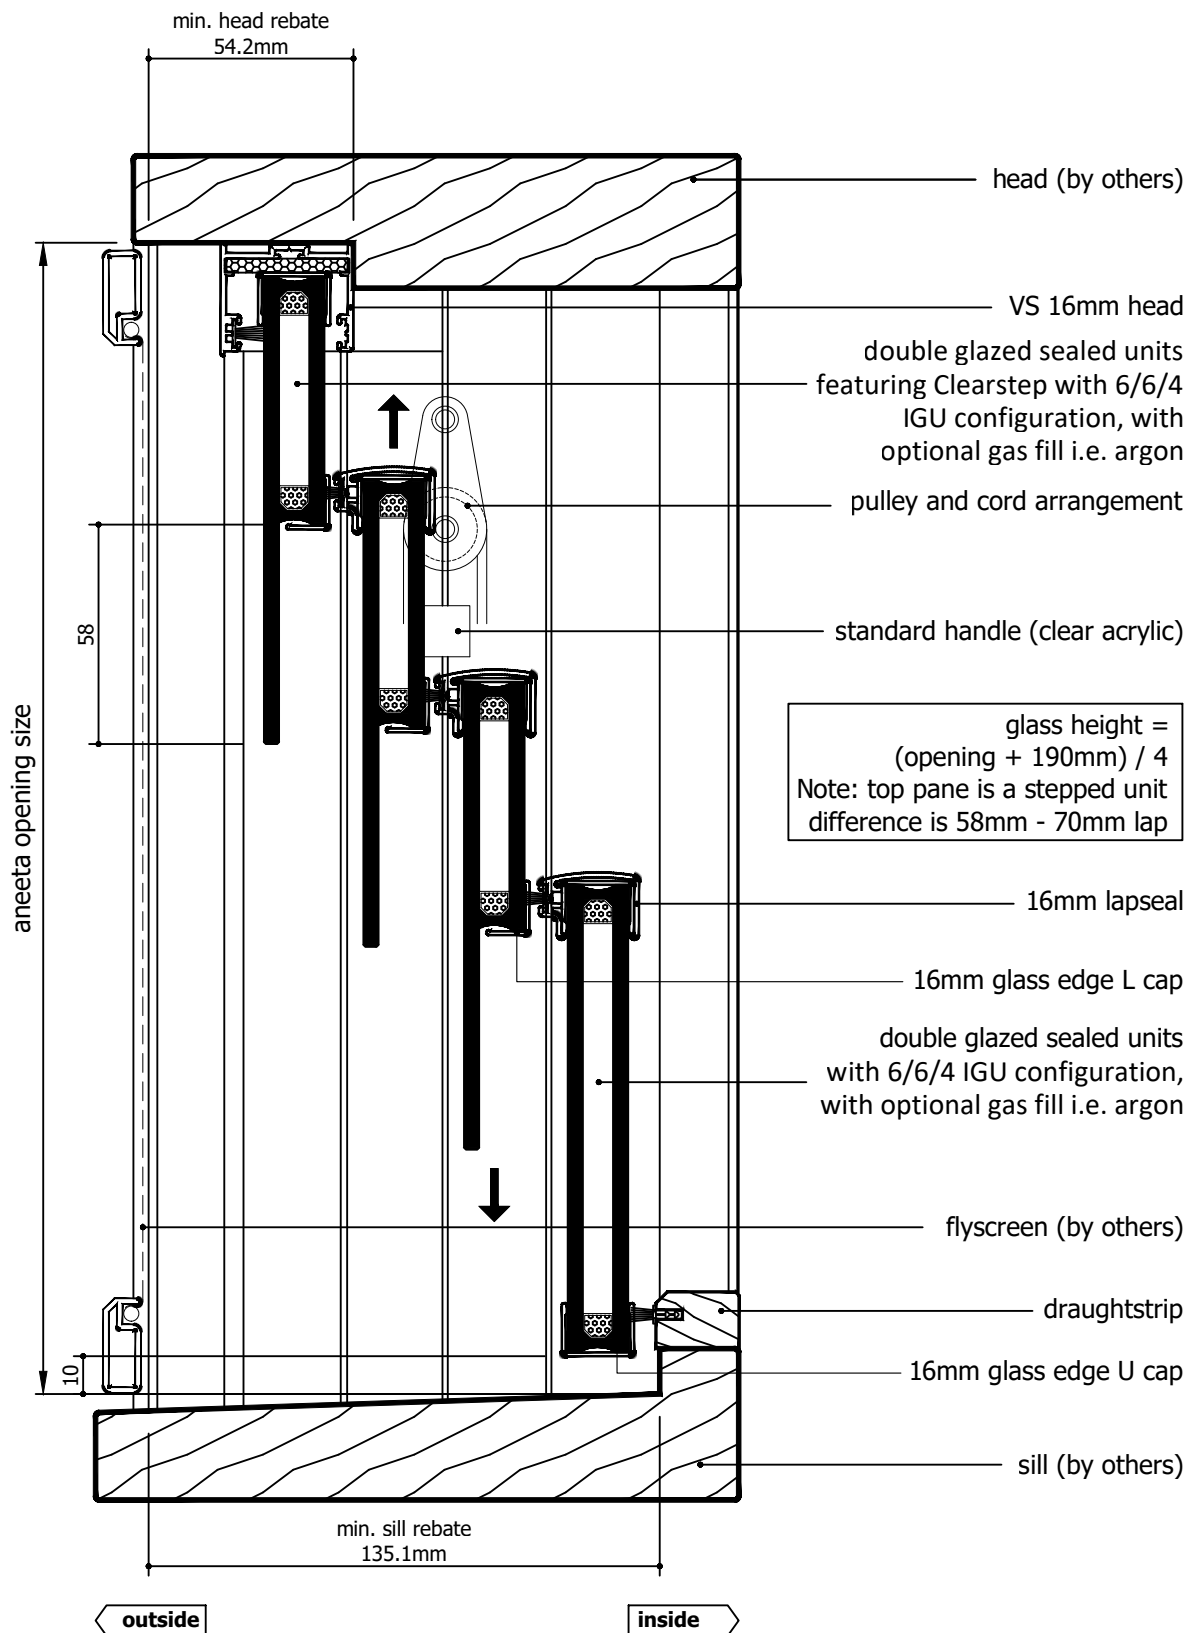



Rev	Description	Approved By	Date
I	Description for 16mm IGU units makeup updated	DF	07/01/2026
H	Add description of Clearstep IGU makeup. Delete P008 and replace with P229 - VS Sill	DF	25/8/2025
G	VS 300Pa/800Pa sill adaptor changed to VS Sill/VS HP Sill	DF	Oct2024
F	Add various sill options	SE	Jun2024
E	Update layout	SE	May2024
D	Update lock and extension pin	SE	Dec2020
C	Update sill and lock	RL	Jun2013

<p>Proprietary and confidential</p> <p>The information contained in this drawing is the sole property of Aneeta Australia. Any reproduction in part or as a whole, without the written permission of Aneeta Australia is prohibited.</p>	<p>Title: 4 pane 16mm double glazed CLEARSTEP sashless vertical sliders in timber frames FSuSdF with timber covers and draughtstrips at sill vertical section A-A</p>				 <p>949 Stud Road, Rowville VIC 3178, ABN 80 062 883 729</p>		<p>Material: in Timber frames</p>
							<p>Finish: -</p>
							<p>Die/Part: -</p>
							<p>Dwg No: VS 4P16C FSuSdF T</p>
	Drwn: UF	Chk: -	Date: Jan2010	Scale: 1:2@A4	Sheet 2 of 19	Revision: I	


M:\Documentation\Website Downloads\3. Timber Frames\1. Vertical\1. Double Hung\VS 4P16C FSuSdF T (I) - 4 pane 16mm double glazed CLEARSTEP sashless vertical sliders in timber frames FSuSdF.dwg



IF IN DOUBT ASK - DO NOT SCALE DRAWING

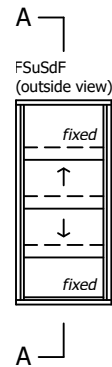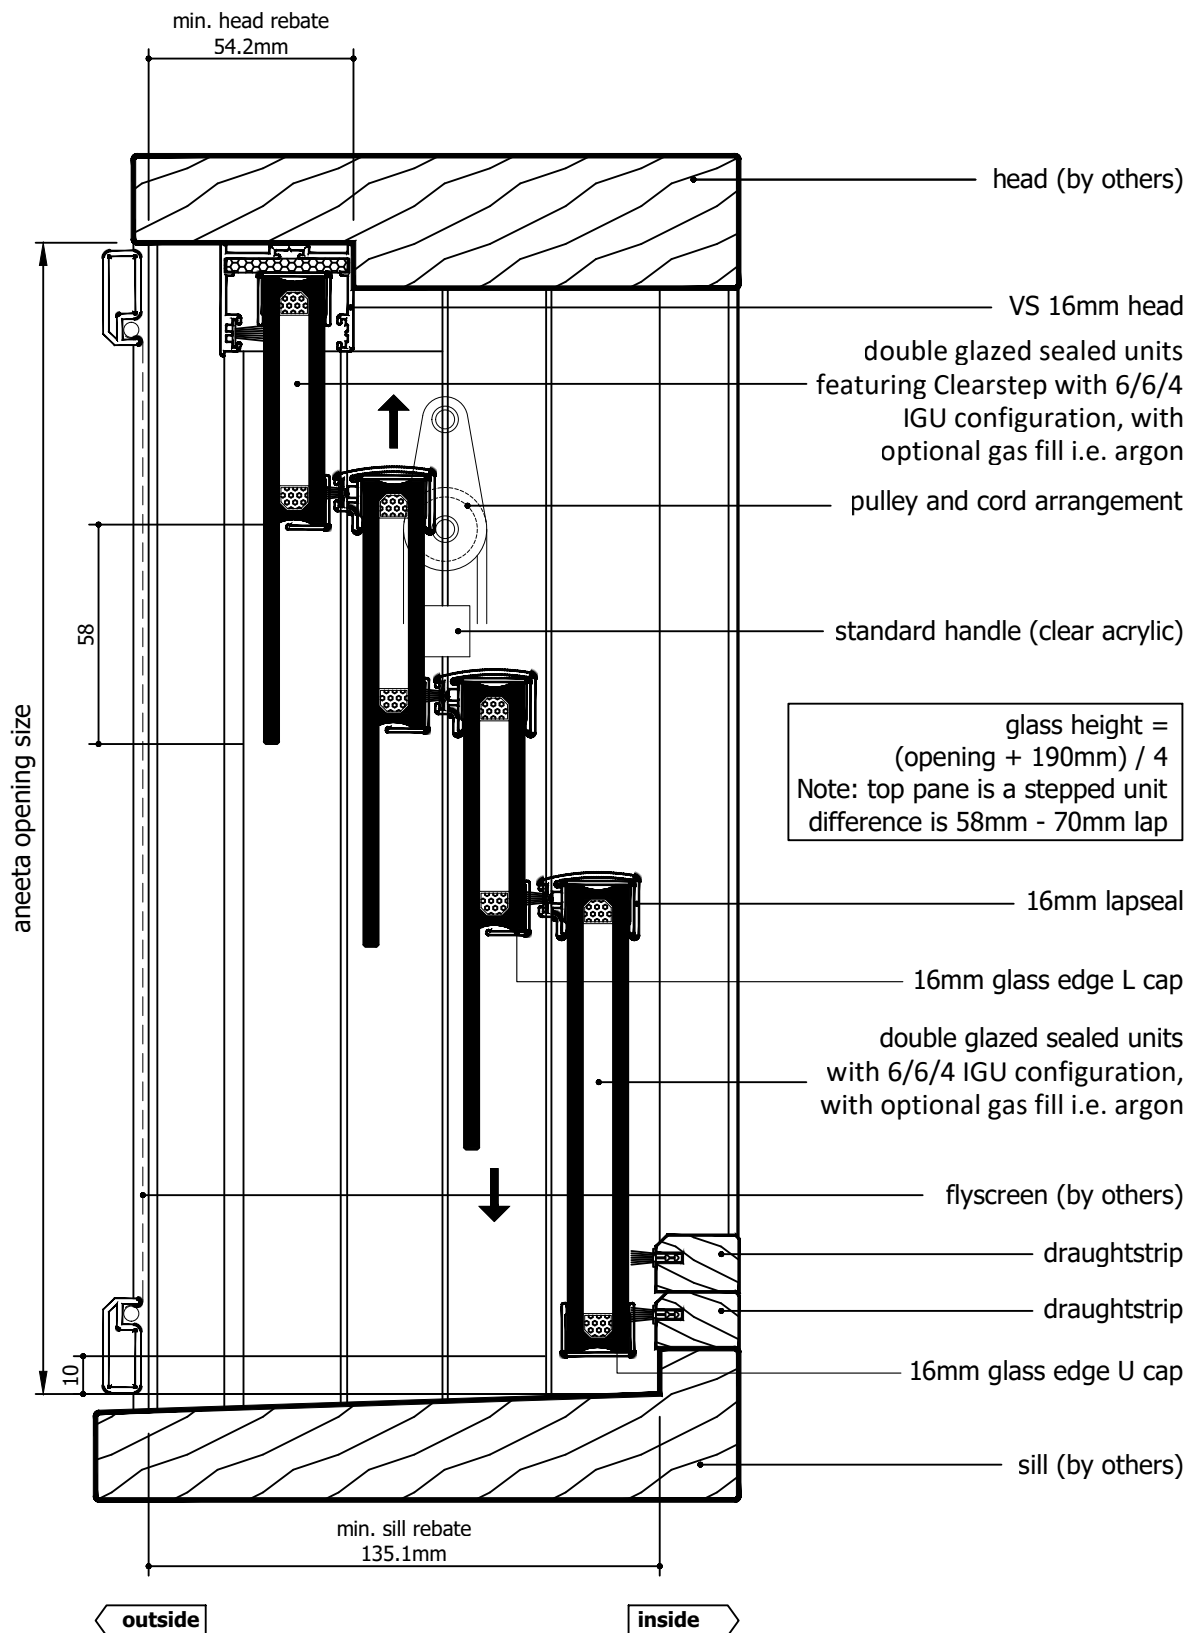



Rev	Description	Approved By	Date
I	Description for 16mm IGU units makeup updated	DF	07/01/2026
H	Add description of Clearstep IGU makeup. Delete P008 and replace with P229 - VS Sill	DF	25/8/2025
G	VS 300Pa/800Pa sill adaptor changed to VS Sill/VS HP Sill	DF	Oct2024
F	Add various sill options	SE	Jun2024
E	Update layout	SE	May2024
D	Update lock and extension pin	SE	Dec2020
C	Update sill and lock	RL	Jun2013

<p>Proprietary and confidential</p> <p>The information contained in this drawing is the sole property of Aneeta Australia. Any reproduction in part or as a whole, without the written permission of Aneeta Australia is prohibited.</p>	<p>Title: 4 pane 16mm double glazed CLEARSTEP sashless vertical sliders in timber frames FSuSdF with timber covers and 2 x draughtstrips at sill vertical section A-A</p>				 <p>949 Stud Road, Rowville VIC 3178, ABN 80 062 883 729</p>		<p>Material: in Timber frames</p>
							<p>Finish: -</p>
							<p>Die/Part: -</p>
							<p>Dwg No: VS 4P16C FSuSdF T</p>
	Drwn: UF	Chk: -	Date: Jan2010	Scale: 1:2@A4	Sheet 3 of 19	Revision: I	


M:\Documentation\Website Downloads\3. Timber Frames\1. Vertical\1. Double Hung\VS 4P16C FSuSdF T (1) - 4 pane 16mm double glazed CLEARSTEP sashless vertical sliders in timber frames FSuSdF.dwg



IF IN DOUBT ASK - DO NOT SCALE DRAWING

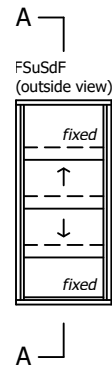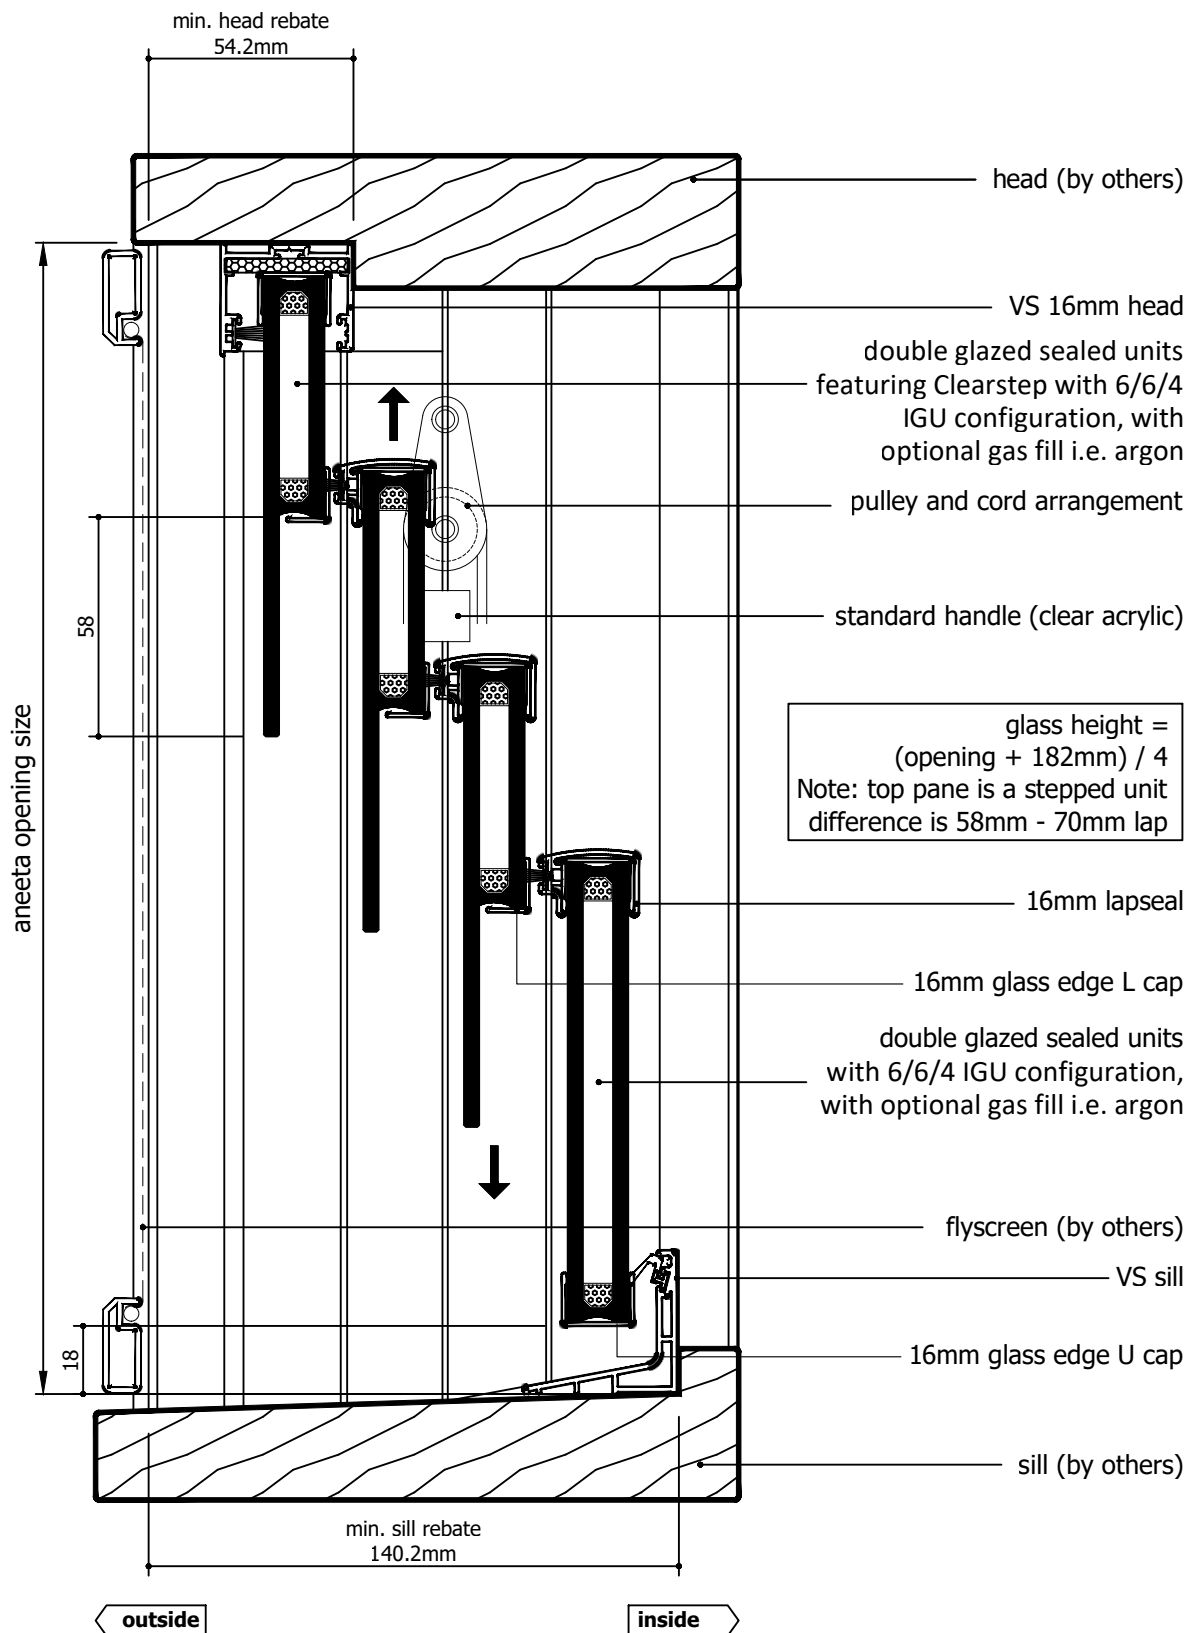



Rev	Description	Approved By	Date
I	Description for 16mm IGU units makeup updated	DF	07/01/2026
H	Add description of Clearstep IGU makeup. Delete P008 and replace with P229 - VS Sill	DF	25/8/2025
G	VS 300Pa/800Pa sill adaptor changed to VS Sill/VS HP Sill	DF	Oct2024
F	Add various sill options	SE	Jun2024
E	Update layout	SE	May2024
D	Update lock and extension pin	SE	Dec2020
C	Update sill and lock	RL	Jun2013

<div>Proprietary and confidential</div> <div>The information contained in this drawing is the sole property of Aneeta Australia. Any reproduction in part or as a whole, without the written permission of Aneeta Australia is prohibited.</div>	<div>Title: 4 pane 16mm double glazed CLEARSTEP sashless vertical sliders in timber frames FSuSdF with timber covers and VS sill vertical section A-A</div>				<div> 949 Stud Road, Rowville VIC 3178, ABN 80 062 883 729</div>		<div>Material: in Timber frames</div>	
							<div>Finish: -</div>	
							<div>Die/Part: -</div>	
							<div>Dwg No: VS 4P16C FSuSdF T</div>	
	Drwn: UF	Chk: -	Date: Jan2010	Scale: 1:2@A4	Sheet 4 of 19	Revision: I		

M:\Documentation\Website Downloads\3. Timber Frames\1. Vertical\1. Double Hung\VS 4P16C FSuSdF T (I) - 4 pane 16mm double glazed CLEARSTEP sashless vertical sliders in timber frames FSuSdF.dwg




IF IN DOUBT ASK - DO NOT SCALE DRAWING

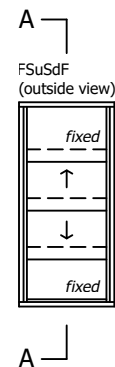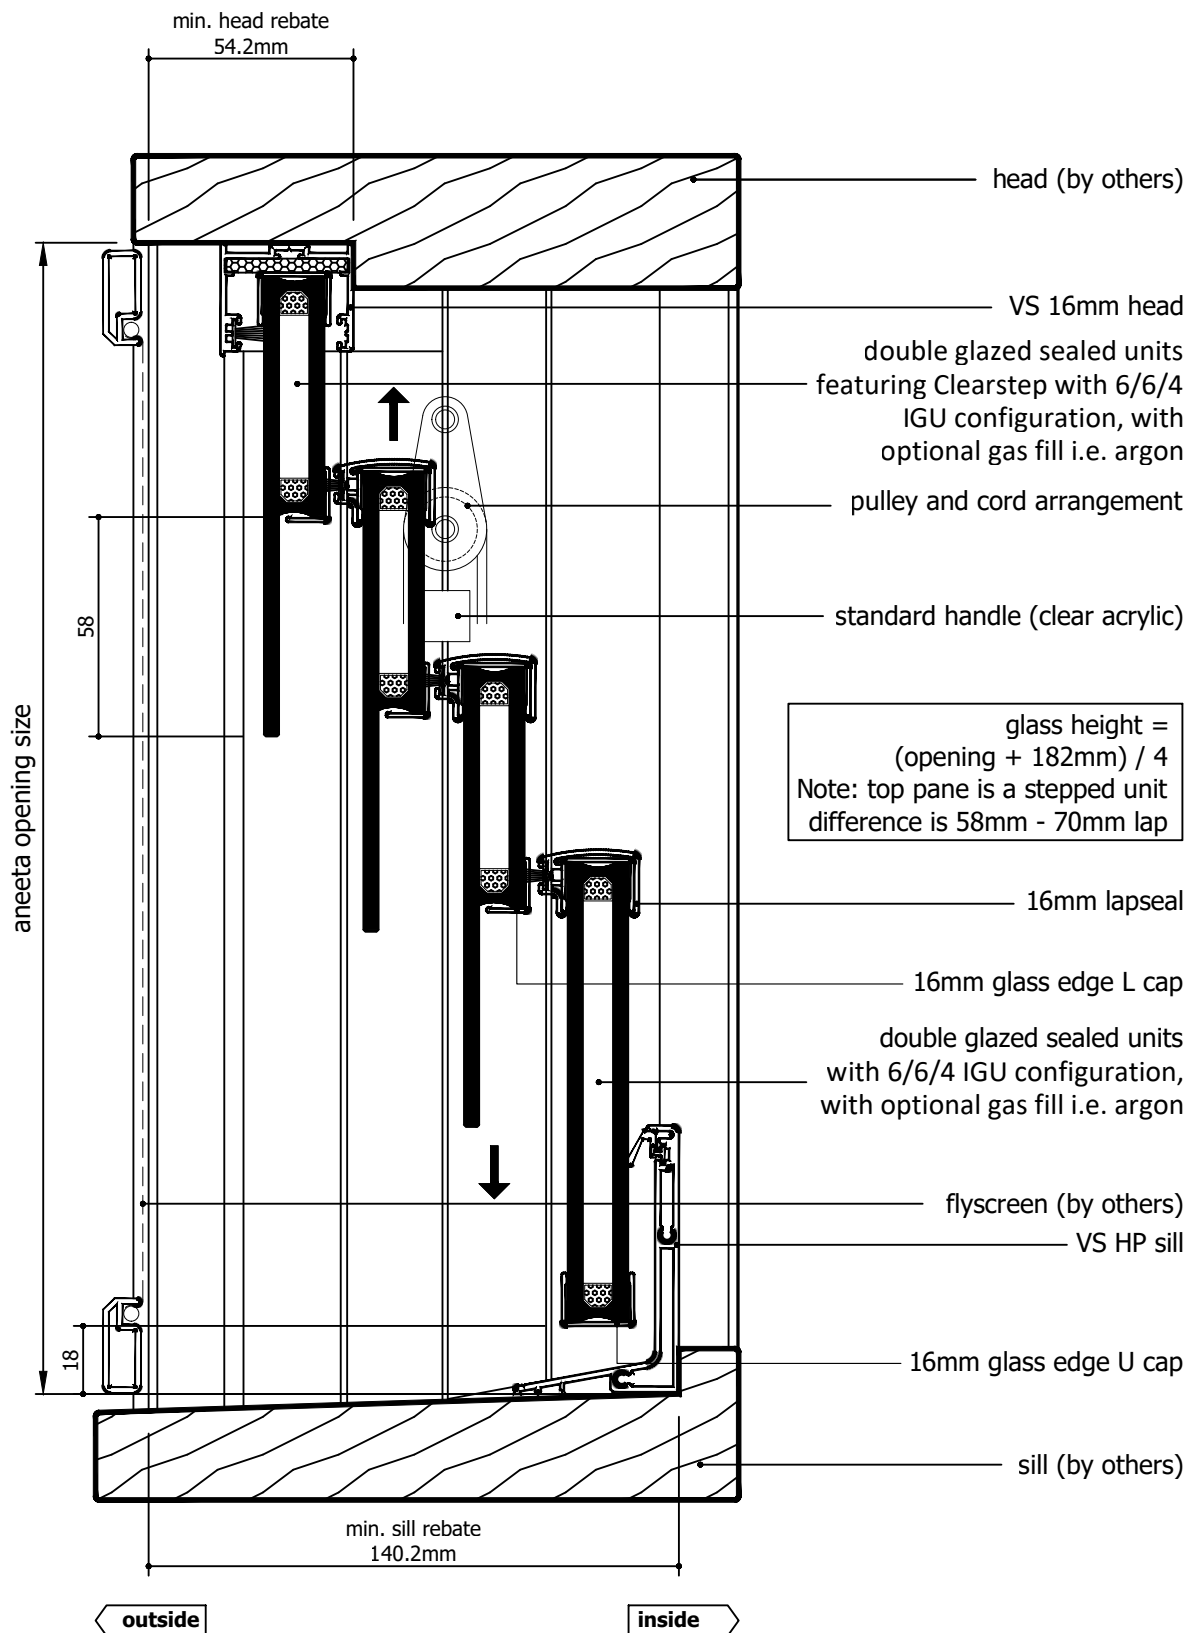

Rev	Description	Approved By	Date
I	Description for 16mm IGU units makeup updated	DF	07/01/2026
H	Add description of Clearstep IGU makeup. Delete P008 and replace with P229 - VS Sill	DF	25/8/2025
G	VS 300Pa/800Pa sill adaptor changed to VS Sill/VS HP Sill	DF	Oct2024
F	Add various sill options	SE	Jun2024
E	Update layout	SE	May2024
D	Update lock and extension pin	SE	Dec2020
C	Update sill and lock	RL	Jun2013

Proprietary and confidential  The information contained in this drawing is the sole property of Aneeta Australia. Any reproduction in part or as a whole, without the written permission of Aneeta Australia is prohibited.	Title: 4 pane 16mm double glazed CLEARSTEP sashless vertical sliders in timber frames FSuSdF with timber covers and VS HP sill vertical section A-A		
	Drwn: UF	Chk: -	Date: Jan2010



 949 Stud Road, Rowville VIC 3178, ABN 80 062 883 729		Scale: 1:2@A4	Sheet 5 of 19
Revision: I			

Material:	in Timber frames
Finish:	-
Die/Part:	-
Dwg No:	VS 4P16C FSuSdF T

M:\Documentation\Website Downloads\3. Timber Frames\1. Vertical\1. Double Hung\VS 4P16C FSuSdF T (1) - 4 pane 16mm double glazed CLEARSTEP sashless vertical sliders in timber frames FSuSdF.dwg




IF IN DOUBT ASK - DO NOT SCALE DRAWING

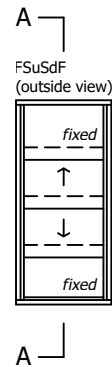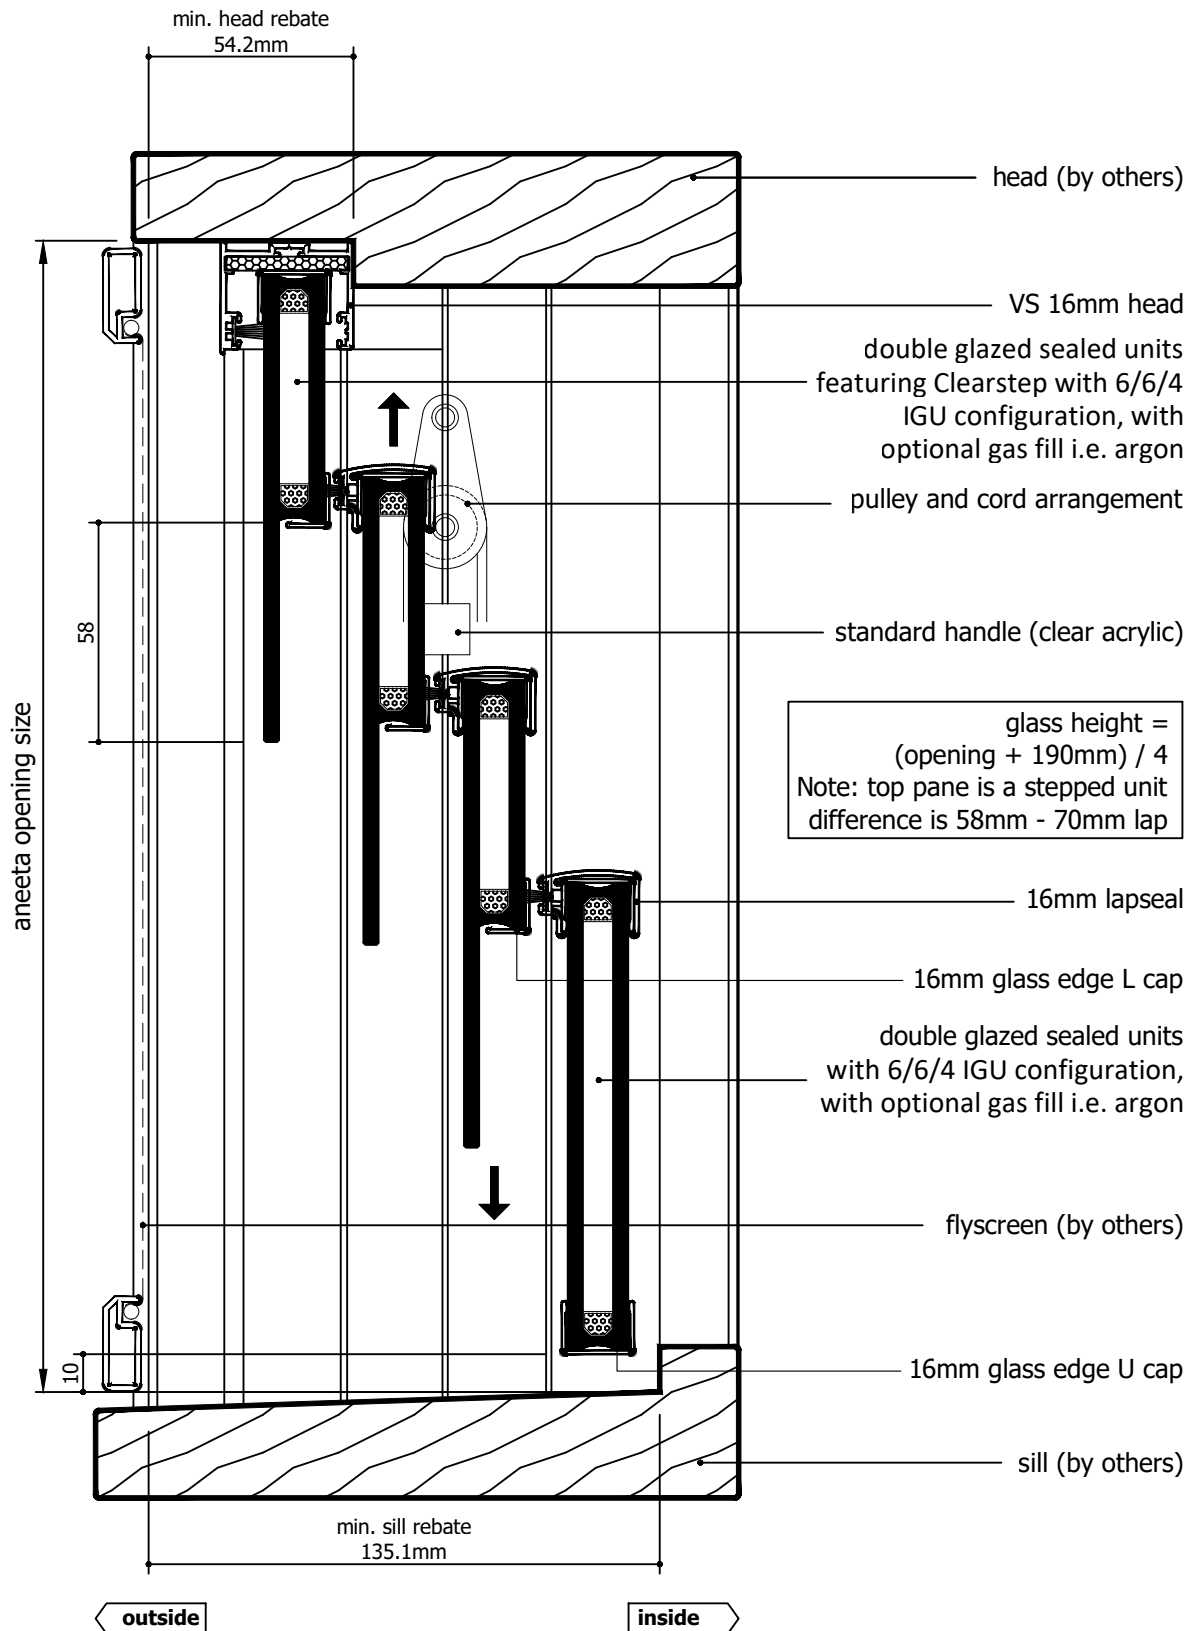

glass height =  
(opening + 190mm) / 4  
Note: top pane is a stepped unit  
difference is 58mm - 70mm lap

Rev	Description	Approved By	Date
I	Description for 16mm IGU units makeup updated	DF	07/01/2026
H	Add description of Clearstep IGU makeup. Delete P008 and replace with P229 - VS Sill	DF	25/8/2025
G	VS 300Pa/800Pa sill adaptor changed to VS Sill/VS HP Sill	DF	Oct2024
F	Add various sill options	SE	Jun2024
E	Update layout	SE	May2024
D	Update lock and extension pin	SE	Dec2020
C	Update sill and lock	RL	Jun2013

<p>Proprietary and confidential</p> <p>The information contained in this drawing is the sole property of Aneeta Australia. Any reproduction in part or as a whole, without the written permission of Aneeta Australia is prohibited.</p>	<p>Title: 4 pane 16mm double glazed CLEARSTEP sashless vertical sliders in timber frames FSuSdF with timber covers and no sill adaptor vertical section A-A</p>				 <p>949 Stud Road, Rowville VIC 3178, ABN 80 062 883 729</p>		<p>Material: in Timber frames</p>
							<p>Finish: -</p>
							<p>Die/Part: -</p>
							<p>Dwg No: VS 4P16C FSuSdF T</p>
	<p>Drwn: UF</p>	<p>Chk: -</p>	<p>Date: Jan2010</p>	<p>Scale: 1:2@A4</p>	<p>Sheet 6 of 19</p>	<p>Revision: I</p>	

M:\Documentation\Website Downloads\3. Timber Frames\1. Vertical\1. Double Hung\VS 4P16C FSuSdF T (I) - 4 pane 16mm double glazed CLEARSTEP sashless vertical sliders in timber frames FSuSdF.dwg



IF IN DOUBT ASK - DO NOT SCALE DRAWING

glass width = opening - 40mm

aneeta opening size

flyscreen (optional by others)

timber cover outside (optional)

16mm combination tee

top pane


bottom pane

timber cover

lock

16mm multipane tee

jamb (by others)

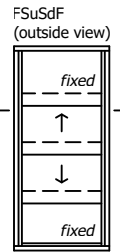

outside

inside

155  
frame depth min 160mm

Rev	Description	Approved By	Date
I	Description for 16mm IGU units makeup updated	DF	07/01/2026
H	Add description of Clearstep IGU makeup. Delete P008 and replace with P229 - VS Sill	DF	25/8/2025
G	VS 300Pa/800Pa sill adaptor changed to VS Sill/VS HP Sill	DF	Oct2024
F	Add various sill options	SE	Jun2024
E	Update layout	SE	May2024
D	Update lock and extension pin	SE	Dec2020
C	Update sill and lock	RL	Jun2013


Proprietary and confidential  The information contained in this drawing is the sole property of Aneeta Australia. Any reproduction in part or as a whole, without the written permission of Aneeta Australia is prohibited.	Title: 4 pane 16mm double glazed CLEARSTEP sashless vertical sliders in timber frames FSuSdF with timber covers		
	horizontal section B-B		
Drwn: UF	Chk: -	Date: Jan2010	Scale: 1:1@A4




949 Stud Road, Rowville VIC 3178, ABN 80 062 883 729

Material:	in Timber frames
Finish:	-
Die/Part:	-
Dwg No:	VS 4P16C FSuSdF T


M:\Documentation\Website Downloads\3. Timber Frames\1. Vertical\1. Double Hung\VS 4P16C FSuSdF T (1) - 4 pane 16mm double glazed CLEARSTEP sashless vertical sliders in timber frames FSuSdF.dwg

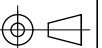

IF IN DOUBT ASK - DO NOT SCALE DRAWING

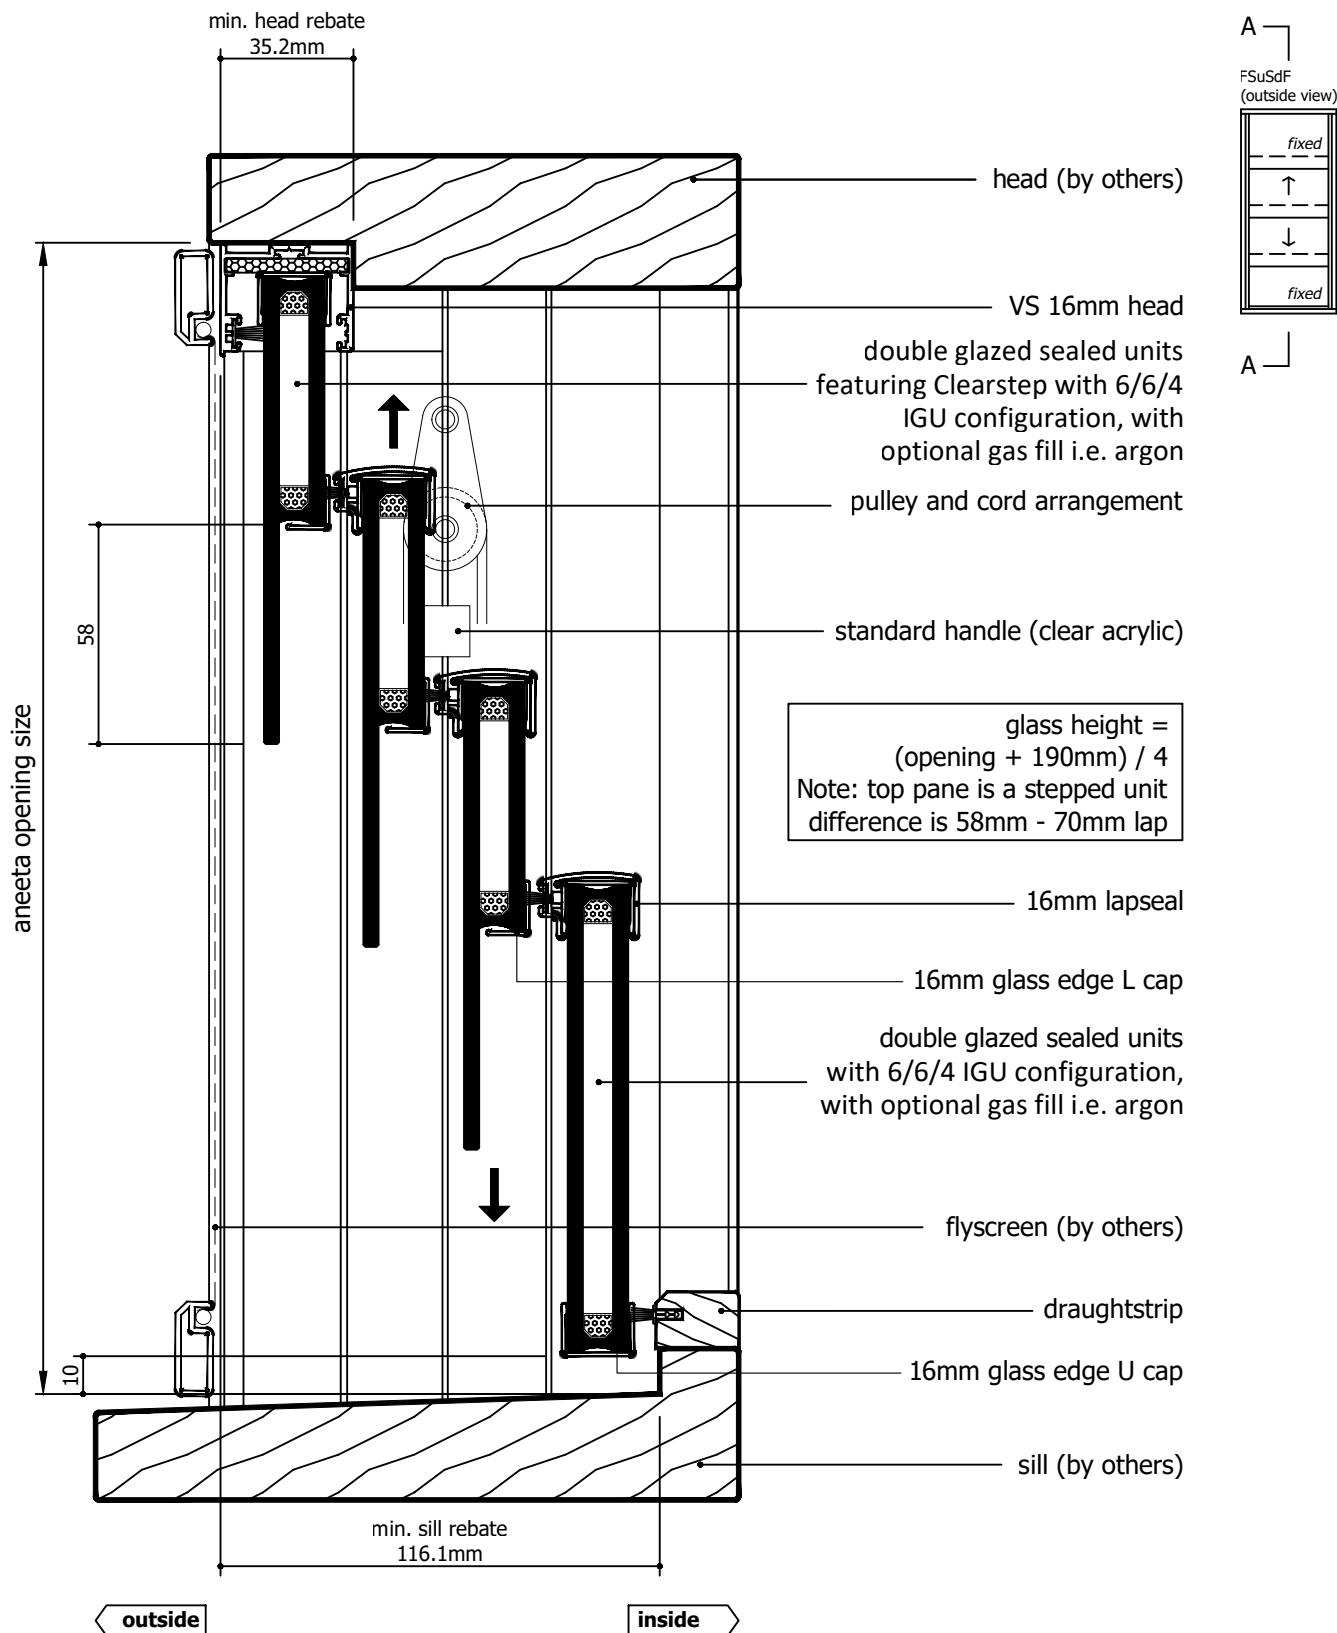

Rev	Description	Approved By	Date
I	Description for 16mm IGU units makeup updated	DF	07/01/2026
H	Add description of Clearstep IGU makeup. Delete P008 and replace with P229 - VS Sill	DF	25/8/2025
G	VS 300Pa/800Pa sill adaptor changed to VS Sill/VS HP Sill	DF	Oct2024
F	Add various sill options	SE	Jun2024
E	Update layout	SE	May2024
D	Update lock and extension pin	SE	Dec2020
C	Update sill and lock	RL	Jun2013



<p>Proprietary and confidential</p> <p>The information contained in this drawing is the sole property of Aneeta Australia. Any reproduction in part or as a whole, without the written permission of Aneeta Australia is prohibited.</p>	Title: 4 pane 16mm double glazed CLEARSTEP sashless vertical sliders in timber frames FSuSdF with aluminium covers outside, timber covers inside, and draughtstrips at sill vertical section A-A				 949 Stud Road, Rowville VIC 3178, ABN 80 062 883 729		Material: in Timber frames
							Finish: -
							Die/Part: -
							Dwg No: VS 4P16C FSuSdF T
Drwn: UF	Chk: -	Date: Jan2010	Scale: 1:2@A4	Sheet 8 of 19	Revision: I		

M:\Documentation\Website Downloads\3. Timber Frames\1. Vertical\1. Double Hung\VS 4P16C FSuSdF T (I) - 4 pane 16mm double glazed CLEARSTEP sashless vertical sliders in timber frames FSuSdF.dwg



IF IN DOUBT ASK - DO NOT SCALE DRAWING



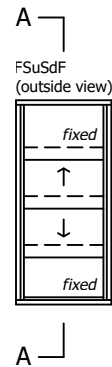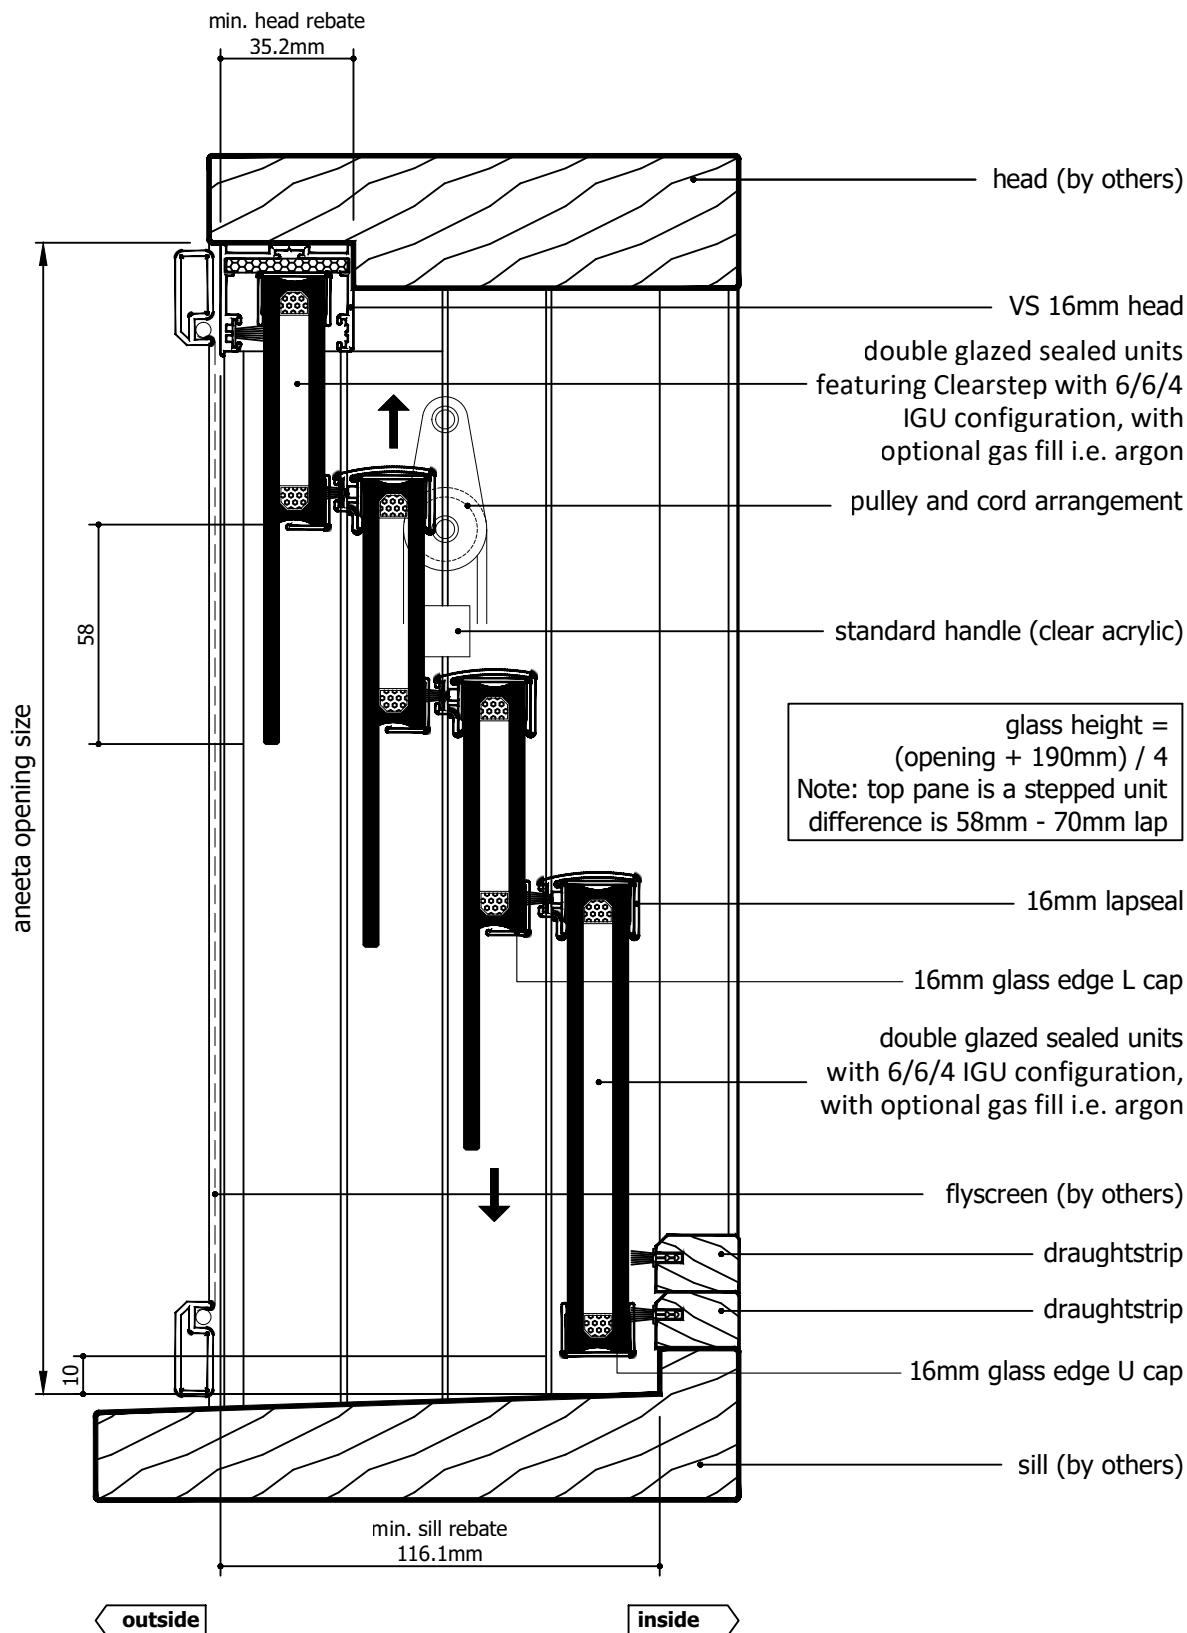

Rev	Description	Approved By	Date
I	Description for 16mm IGU units makeup updated	DF	07/01/2026
H	Add description of Clearstep IGU makeup. Delete P008 and replace with P229 - VS Sill	DF	25/8/2025
G	VS 300Pa/800Pa sill adaptor changed to VS Sill/VS HP Sill	DF	Oct2024
F	Add various sill options	SE	Jun2024
E	Update layout	SE	May2024
D	Update lock and extension pin	SE	Dec2020
C	Update sill and lock	RL	Jun2013

Proprietary and confidential

The information contained in this drawing is the sole property of Aneeta Australia. Any reproduction in part or as a whole, without the written permission of Aneeta Australia is prohibited.

Title:  
4 pane 16mm double glazed CLEARSTEP sashless vertical sliders in timber frames FSuSdF with aluminium covers outside, timber covers inside, and 2 x draughtstrips at sill vertical section A-A

**aneeta**

949 Stud Road, Rowville VIC 3178, ABN 80 062 883 729

Material: in Timber frames

Finish: -

Die/Part: -



Dwg No: VS 4P16C FSuSdF T

Drwn: UF Chk: - Date: Jan2010 Scale: 1:2@A4 Sheet 9 of 19 Revision: I

M:\Documentation\Website Downloads\3. Timber Frames\1. Vertical\1. Double Hung\VS 4P16C FSuSdF T (1) - 4 pane 16mm double glazed CLEARSTEP sashless vertical sliders in timber frames FSuSdF.dwg



IF IN DOUBT ASK - DO NOT SCALE DRAWING

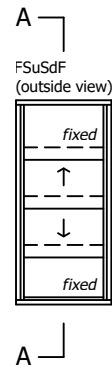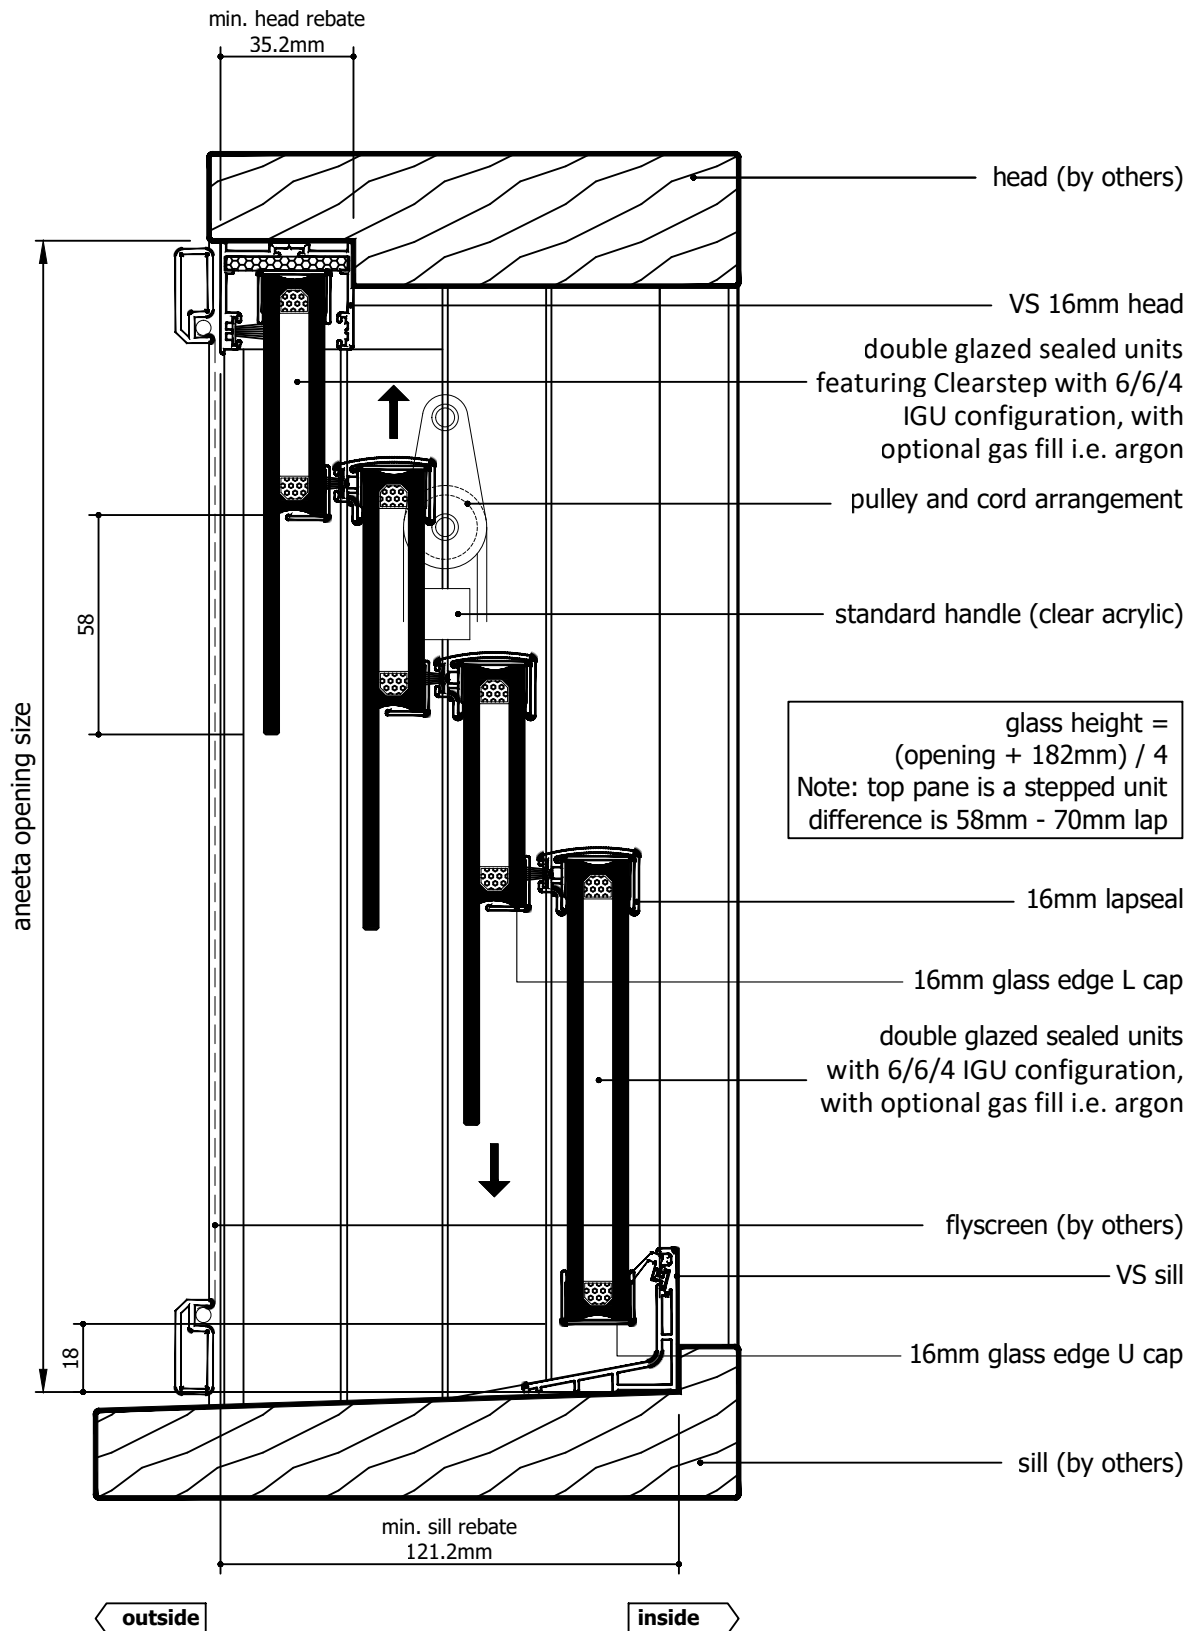

Rev	Description	Approved By	Date
I	Description for 16mm IGU units makeup updated	DF	07/01/2026
H	Add description of Clearstep IGU makeup. Delete P008 and replace with P229 - VS Sill	DF	25/8/2025
G	VS 300Pa/800Pa sill adaptor changed to VS Sill/VS HP Sill	DF	Oct2024
F	Add various sill options	SE	Jun2024
E	Update layout	SE	May2024
D	Update lock and extension pin	SE	Dec2020
C	Update sill and lock	RL	Jun2013

Proprietary and confidential  The information contained in this drawing is the sole property of Aneeta Australia. Any reproduction in part or as a whole, without the written permission of Aneeta Australia is prohibited.		Title: 4 pane 16mm double glazed CLEARSTEP sashless vertical sliders in timber frames FSuSdF with aluminium covers outside, timber covers inside, and VS sill vertical section A-A	
Drwn: UF	Chk: -	Date: Jan2010	Scale: 1:2@A4





949 Stud Road, Rowville VIC 3178, ABN 80 062 883 729

Material:	in Timber frames
Finish:	-
Die/Part:	-
Dwg No:	VS 4P16C FSuSdF T

M:\Documentation\Website Downloads\3. Timber Frames\1. Vertical\1. Double Hung\VS 4P16C FSuSdF T (I) - 4 pane 16mm double glazed CLEARSTEP sashless vertical sliders in timber frames FSuSdF.dwg



IF IN DOUBT ASK - DO NOT SCALE DRAWING

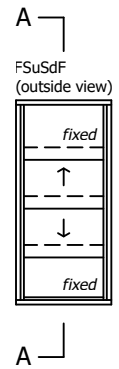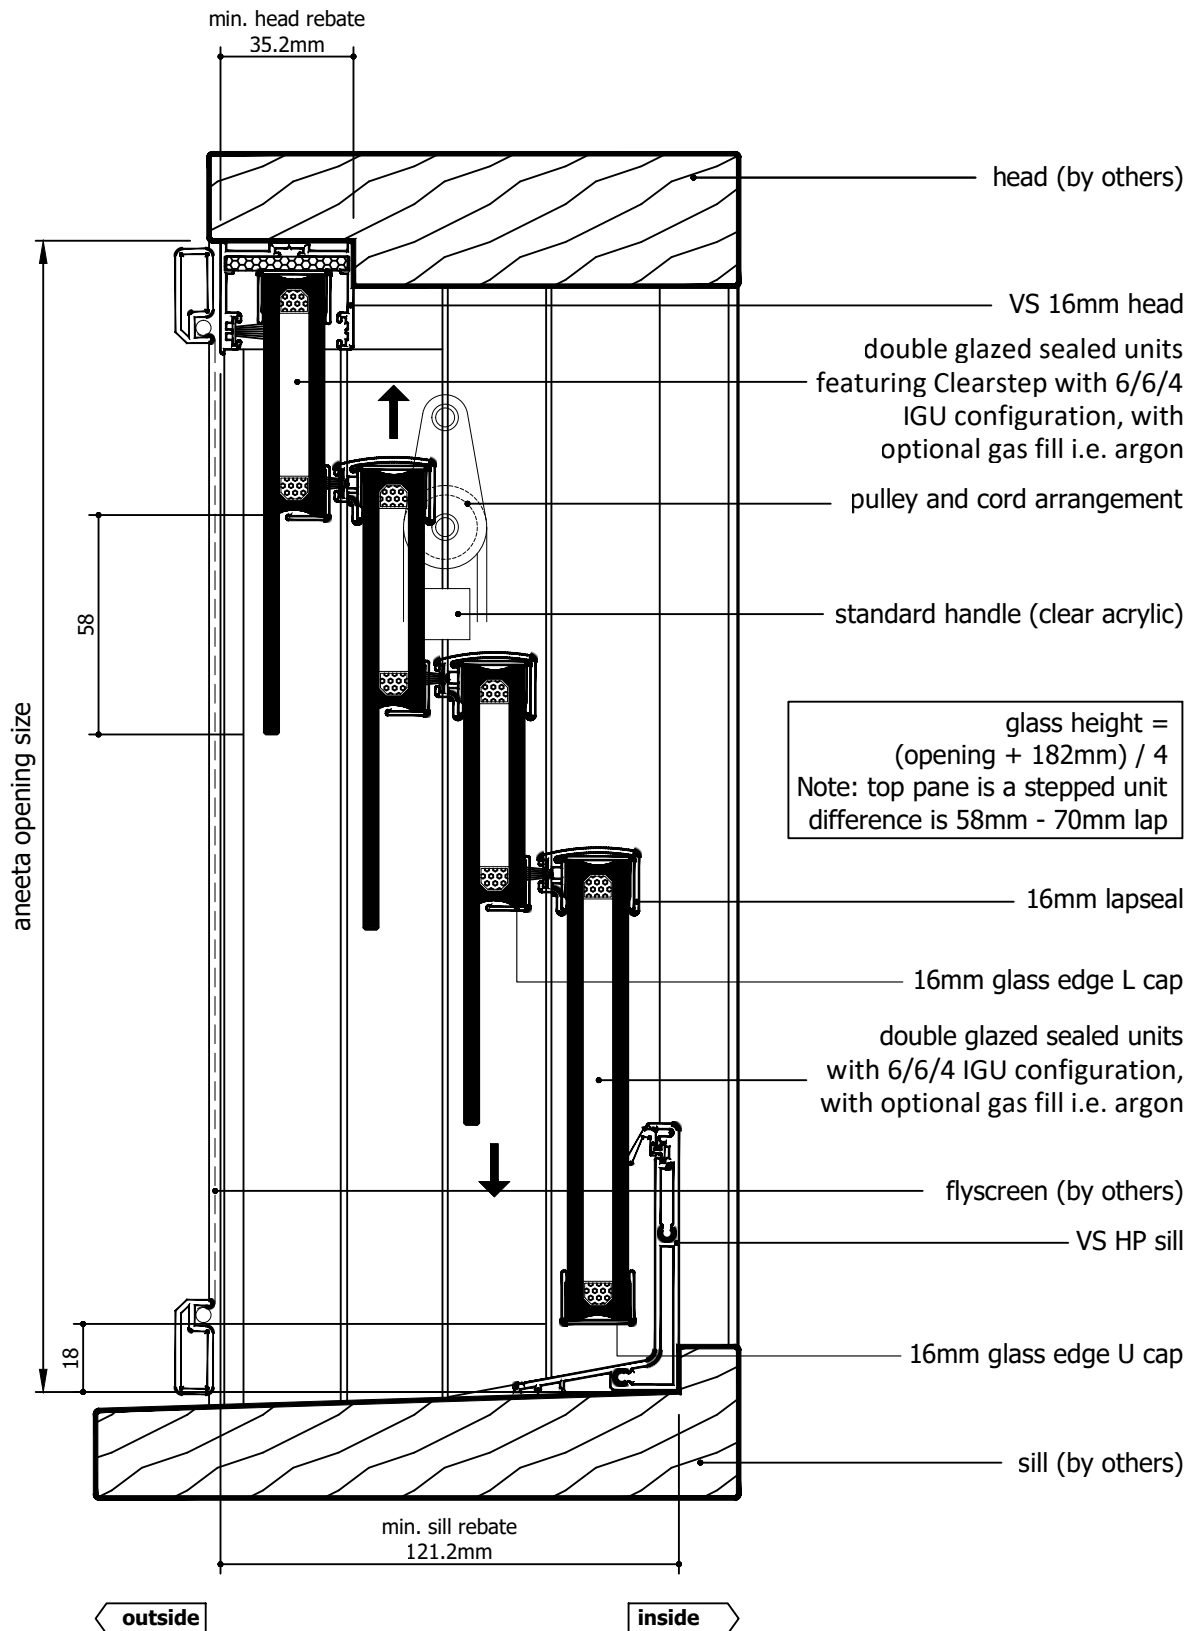

Rev	Description	Approved By	Date
I	Description for 16mm IGU units makeup updated	DF	07/01/2026
H	Add description of Clearstep IGU makeup. Delete P008 and replace with P229 - VS Sill	DF	25/8/2025
G	VS 300Pa/800Pa sill adaptor changed to VS Sill/VS HP Sill	DF	Oct2024
F	Add various sill options	SE	Jun2024
E	Update layout	SE	May2024
D	Update lock and extension pin	SE	Dec2020
C	Update sill and lock	RL	Jun2013

Proprietary and confidential  The information contained in this drawing is the sole property of Aneeta Australia. Any reproduction in part or as a whole, without the written permission of Aneeta Australia is prohibited.		Title: 4 pane 16mm double glazed CLEARSTEP sashless vertical sliders in timber frames FSuSdF with aluminium covers outside, timber covers inside, and VS HP sill vertical section A-A	
Drwn: UF	Chk: -	Date: Jan2010	Scale: 1:2@A4




949 Stud Road, Rowville VIC 3178, ABN 80 062 883 729

Material:	in Timber frames
Finish:	-
Die/Part:	-
Dwg No:	VS 4P16C FSuSdF T


Sheet 11 of 19

Revision: I


M:\Documentation\Website Downloads\3. Timber Frames\1. Vertical\1. Double Hung\VS 4P16C FSuSdF T (I) - 4 pane 16mm double glazed CLEARSTEP sashless vertical sliders in timber frames FSuSdF.dwg

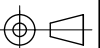

IF IN DOUBT ASK - DO NOT SCALE DRAWING

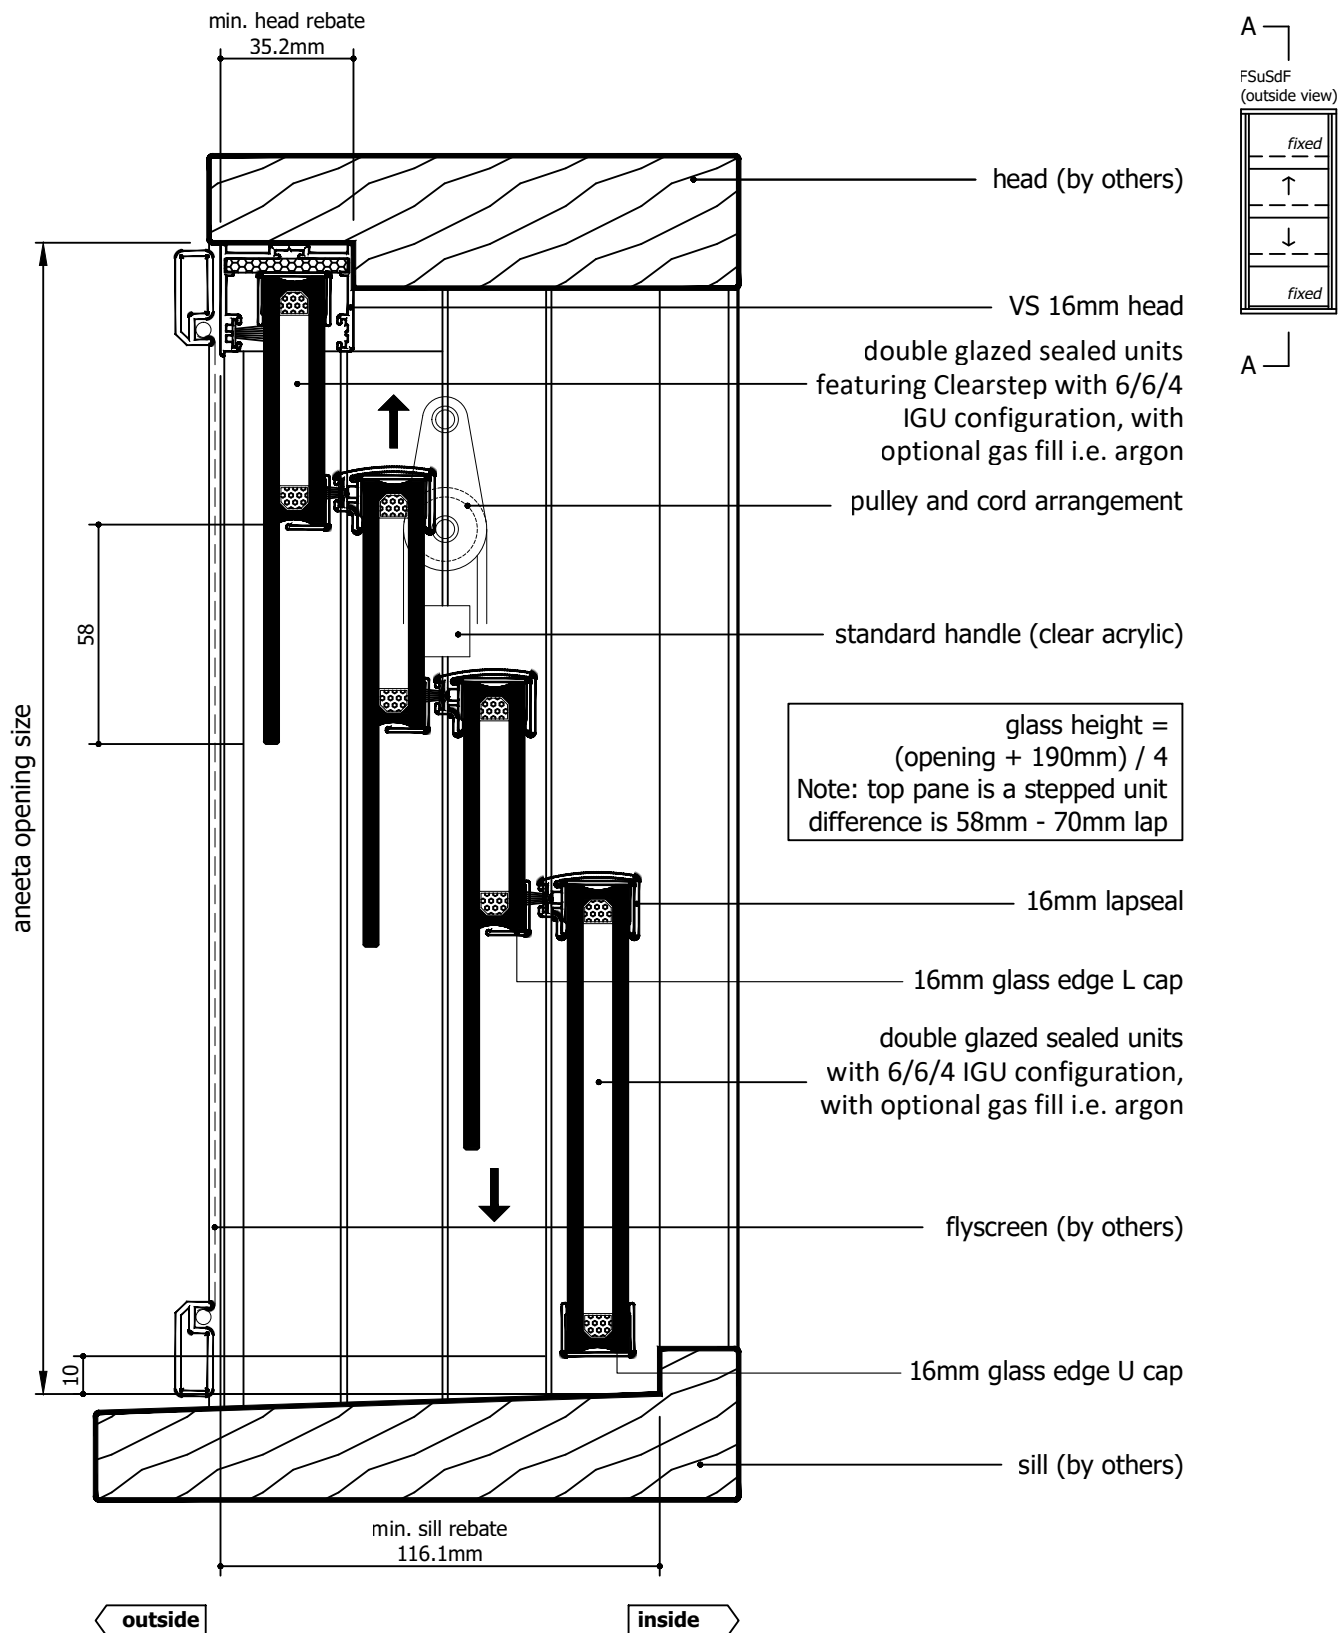

Rev	Description	Approved By	Date
I	Description for 16mm IGU units makeup updated	DF	07/01/2026
H	Add description of Clearstep IGU makeup. Delete P008 and replace with P229 - VS Sill	DF	25/8/2025
G	VS 300Pa/800Pa sill adaptor changed to VS Sill/VS HP Sill	DF	Oct2024
F	Add various sill options	SE	Jun2024
E	Update layout	SE	May2024
D	Update lock and extension pin	SE	Dec2020
C	Update sill and lock	RL	Jun2013

<div>Proprietary and confidential</div> <div>The information contained in this drawing is the sole property of Aneeta Australia. Any reproduction in part or as a whole, without the written permission of Aneeta Australia is prohibited.</div>	<div>Title: 4 pane 16mm double glazed CLEARSTEP sashless vertical sliders in timber frames FSuSdF with aluminium covers outside, timber covers inside, and no sill adaptor vertical section A-A</div>				<div> 949 Stud Road, Rowville VIC 3178, ABN 80 062 883 729</div>		<div>Material: in Timber frames</div>	
							<div>Finish: -</div>	
							<div>Die/Part: -</div>	
							<div>Dwg No: VS 4P16C FSuSdF T</div>	
	<div>Drwn: UF</div>		<div>Chk: -</div>	<div>Date: Jan2010</div>	<div>Scale: 1:2@A4</div>	<div>Sheet 12 of 19</div>		<div>Revision: I</div>

M:\Documentation\Website Downloads\3. Timber Frames\1. Vertical\1. Double Hung\VS 4P16C FSuSdF T (I) - 4 pane 16mm double glazed CLEARSTEP sashless vertical sliders in timber frames FSuSdF.dwg



IF IN DOUBT ASK - DO NOT SCALE DRAWING

glass width = opening - 40mm

aneeta opening size

flyscreen (optional by others)

16mm combination tee

top pane


bottom pane

timber cover

lock

16mm multipane tee

jamb (by others)

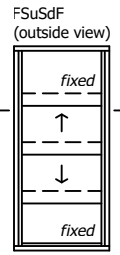


outside

inside

135  
frame depth min 140mm


Rev	Description	Approved By	Date
I	Description for 16mm IGU units makeup updated	DF	07/01/2026
H	Add description of Clearstep IGU makeup. Delete P008 and replace with P229 - VS Sill	DF	25/8/2025
G	VS 300Pa/800Pa sill adaptor changed to VS Sill/VS HP Sill	DF	Oct2024
F	Add various sill options	SE	Jun2024
E	Update layout	SE	May2024
D	Update lock and extension pin	SE	Dec2020
C	Update sill and lock	RL	Jun2013

Proprietary and confidential The information contained in this drawing is the sole property of Aneeta Australia. Any reproduction in part or as a whole, without the written permission of Aneeta Australia is prohibited.	Title: 4 pane 16mm double glazed CLEARSTEP sashless vertical sliders in timber frames FSuSdF with aluminium covers outside, timber covers inside horizontal section B-B		
	Drwn: UF	Chk: -	Date: Jan2010


 949 Stud Road, Rowville VIC 3178, ABN 80 062 883 729	
Sheet 13 of 19	Revision: I

Material:	in Timber frames
Finish:	-
Die/Part:	-
Dwg No:	VS 4P16C FSuSdF T


M:\Documentation\Website Downloads\3. Timber Frames\1. Vertical\1. Double Hung\VS 4P16C FSuSdF T (1) - 4 pane 16mm double glazed CLEARSTEP sashless vertical sliders in timber frames FSuSdF.dwg

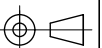

IF IN DOUBT ASK - DO NOT SCALE DRAWING

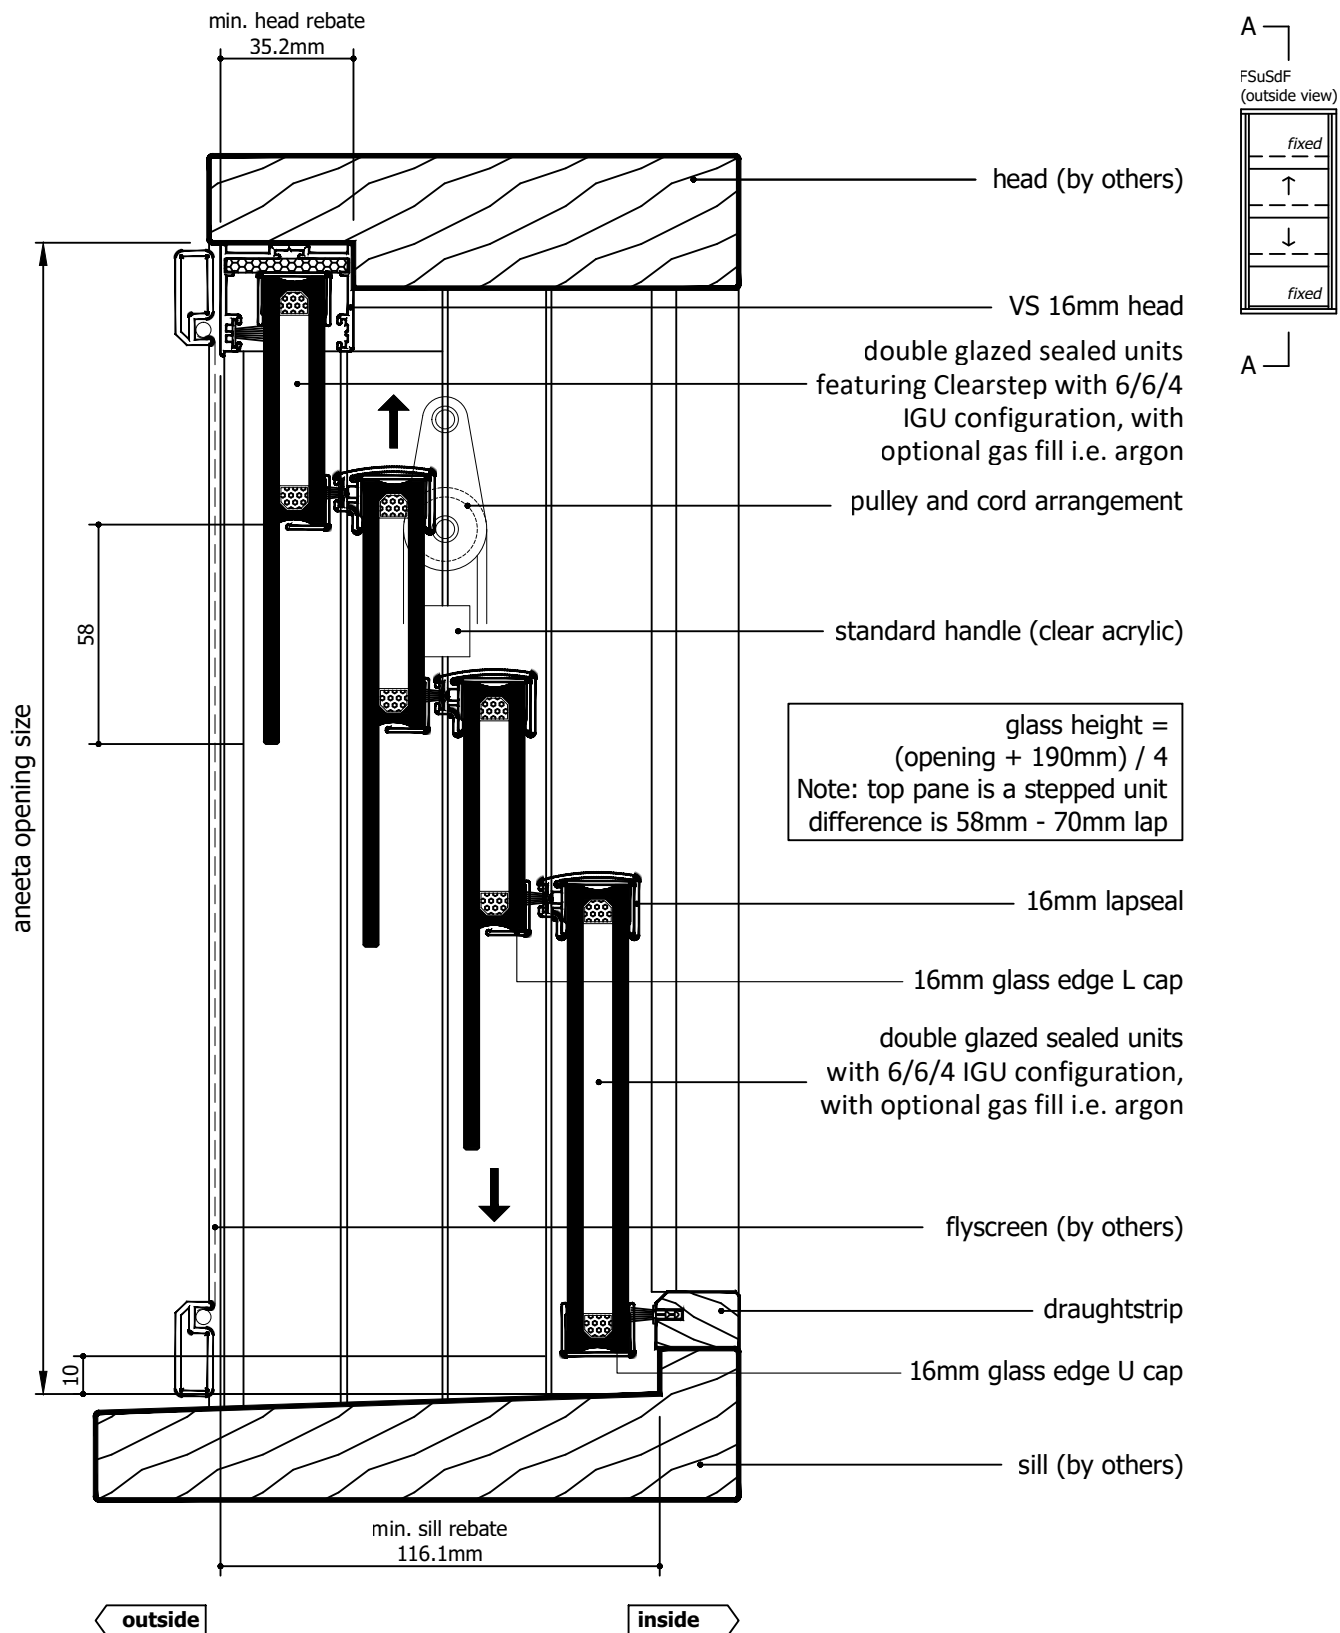



Rev	Description	Approved By	Date
I	Description for 16mm IGU units makeup updated	DF	07/01/2026
H	Add description of Clearstep IGU makeup. Delete P008 and replace with P229 - VS Sill	DF	25/8/2025
G	VS 300Pa/800Pa sill adaptor changed to VS Sill/VS HP Sill	DF	Oct2024
F	Add various sill options	SE	Jun2024
E	Update layout	SE	May2024
D	Update lock and extension pin	SE	Dec2020
C	Update sill and lock	RL	Jun2013

<p>Proprietary and confidential</p> <p>The information contained in this drawing is the sole property of Aneeta Australia. Any reproduction in part or as a whole, without the written permission of Aneeta Australia is prohibited.</p>	Title: 4 pane 16mm double glazed CLEARSTEP sashless vertical sliders in timber frames FSuSdF with aluminium covers, and draughtstrips at sill vertical section A-A				 949 Stud Road, Rowville VIC 3178, ABN 80 062 883 729	Material: in Timber frames
						Finish: -
						Die/Part: -
						Dwg No: VS 4P16C FSuSdF T
	Drwn: UF	Chk: -	Date: Jan2010	Scale: 1:2@A4	Sheet 14 of 19	Revision: I


M:\Documentation\Website Downloads\3. Timber Frames\1. Vertical\1. Double Hung\VS 4P16C FSuSdF T (1) - 4 pane 16mm double glazed CLEARSTEP sashless vertical sliders in timber frames FSuSdF.dwg



IF IN DOUBT ASK - DO NOT SCALE DRAWING

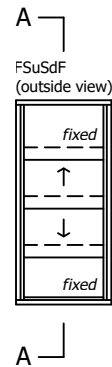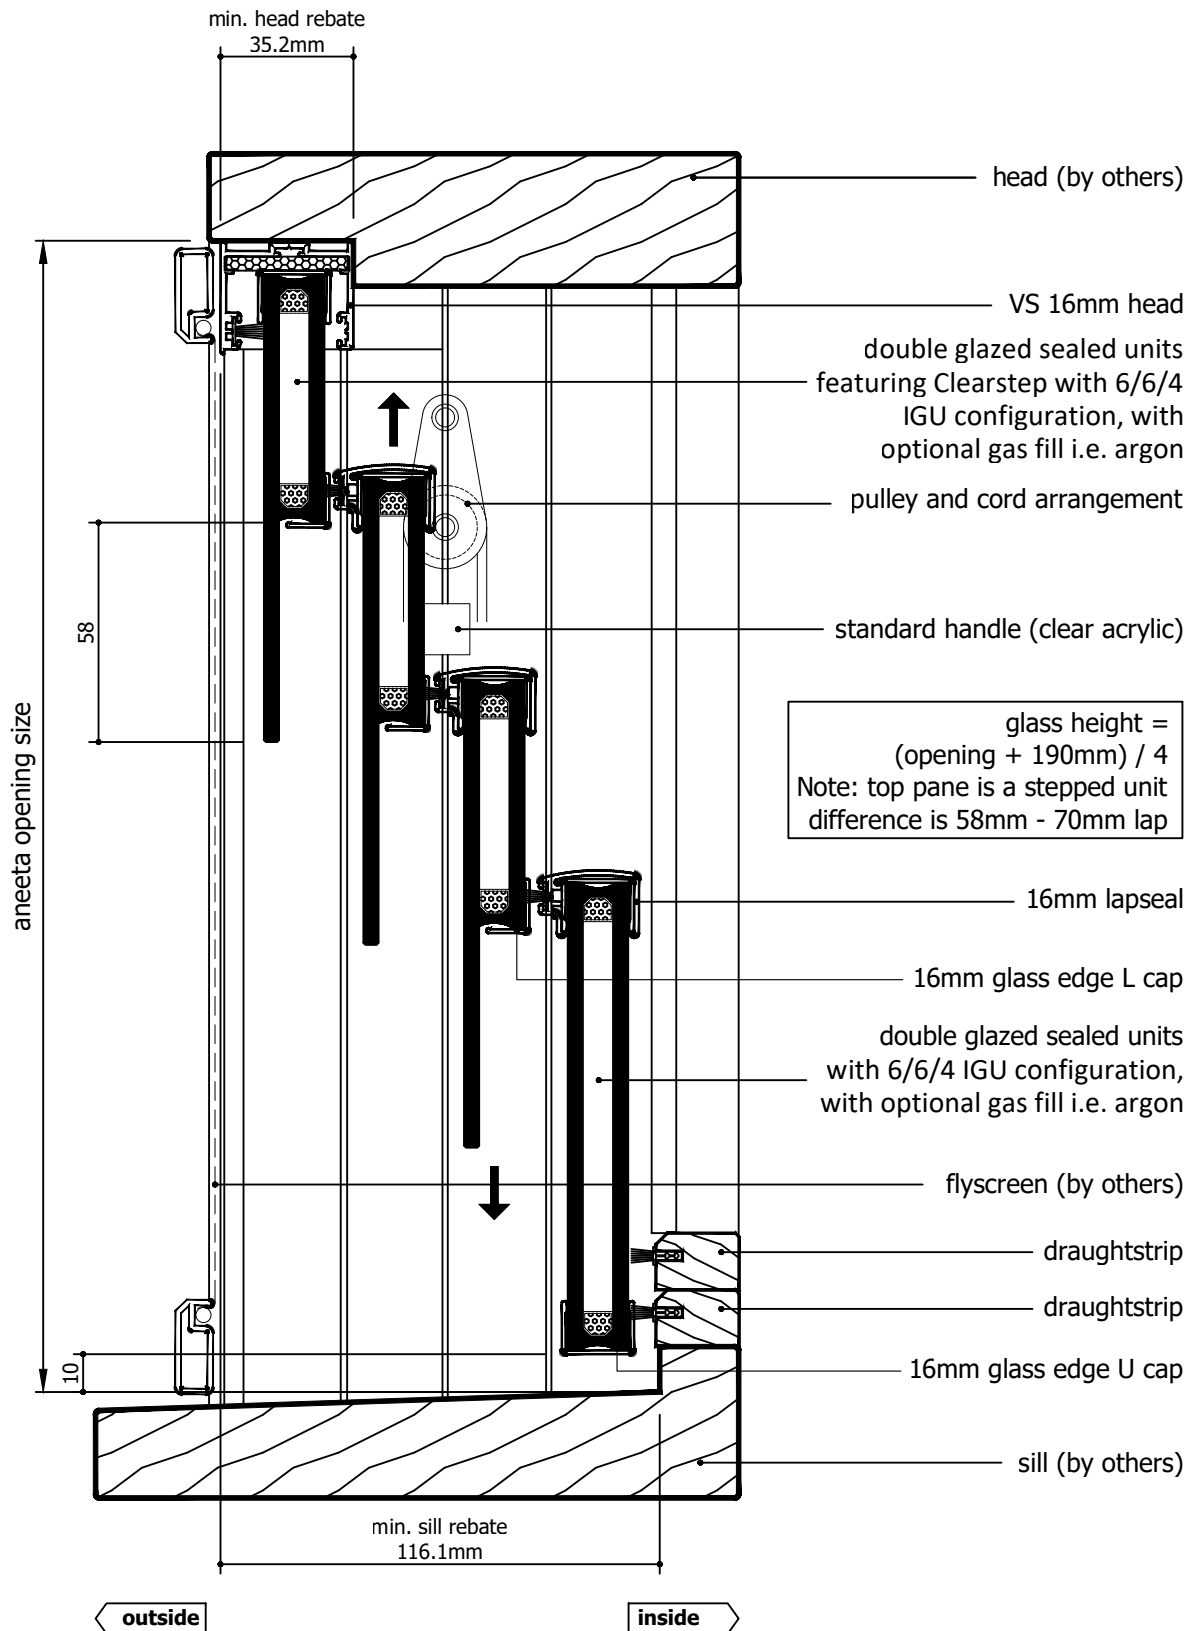


Rev	Description	Approved By	Date
I	Description for 16mm IGU units makeup updated	DF	07/01/2026
H	Add description of Clearstep IGU makeup. Delete P008 and replace with P229 - VS Sill	DF	25/8/2025
G	VS 300Pa/800Pa sill adaptor changed to VS Sill/VS HP Sill	DF	Oct2024
F	Add various sill options	SE	Jun2024
E	Update layout	SE	May2024
D	Update lock and extension pin	SE	Dec2020
C	Update sill and lock	RL	Jun2013

<p>Proprietary and confidential</p> <p>The information contained in this drawing is the sole property of Aneeta Australia. Any reproduction in part or as a whole, without the written permission of Aneeta Australia is prohibited.</p>	<p>Title: 4 pane 16mm double glazed CLEARSTEP sashless vertical sliders in timber frames FSuSdF with aluminium covers, and 2 x draughtstrips at sill vertical section A-A</p>				 <p>949 Stud Road, Rowville VIC 3178, ABN 80 062 883 729</p>		<p>Material: in Timber frames</p>
							<p>Finish: -</p>
							<p>Die/Part: -</p>
							<p>Dwg No: VS 4P16C FSuSdF T</p>
	<p>Drwn: UF</p>	<p>Chk: -</p>	<p>Date: Jan2010</p>	<p>Scale: 1:2@A4</p>	<p>Sheet 15 of 19</p>	<p>Revision: I</p>	

M:\Documentation\Website Downloads\3. Timber Frames\1. Vertical\1. Double Hung\VS 4P16C FSuSdF T (1) - 4 pane 16mm double glazed CLEARSTEP sashless vertical sliders in timber frames FSuSdF.dwg



IF IN DOUBT ASK - DO NOT SCALE DRAWING

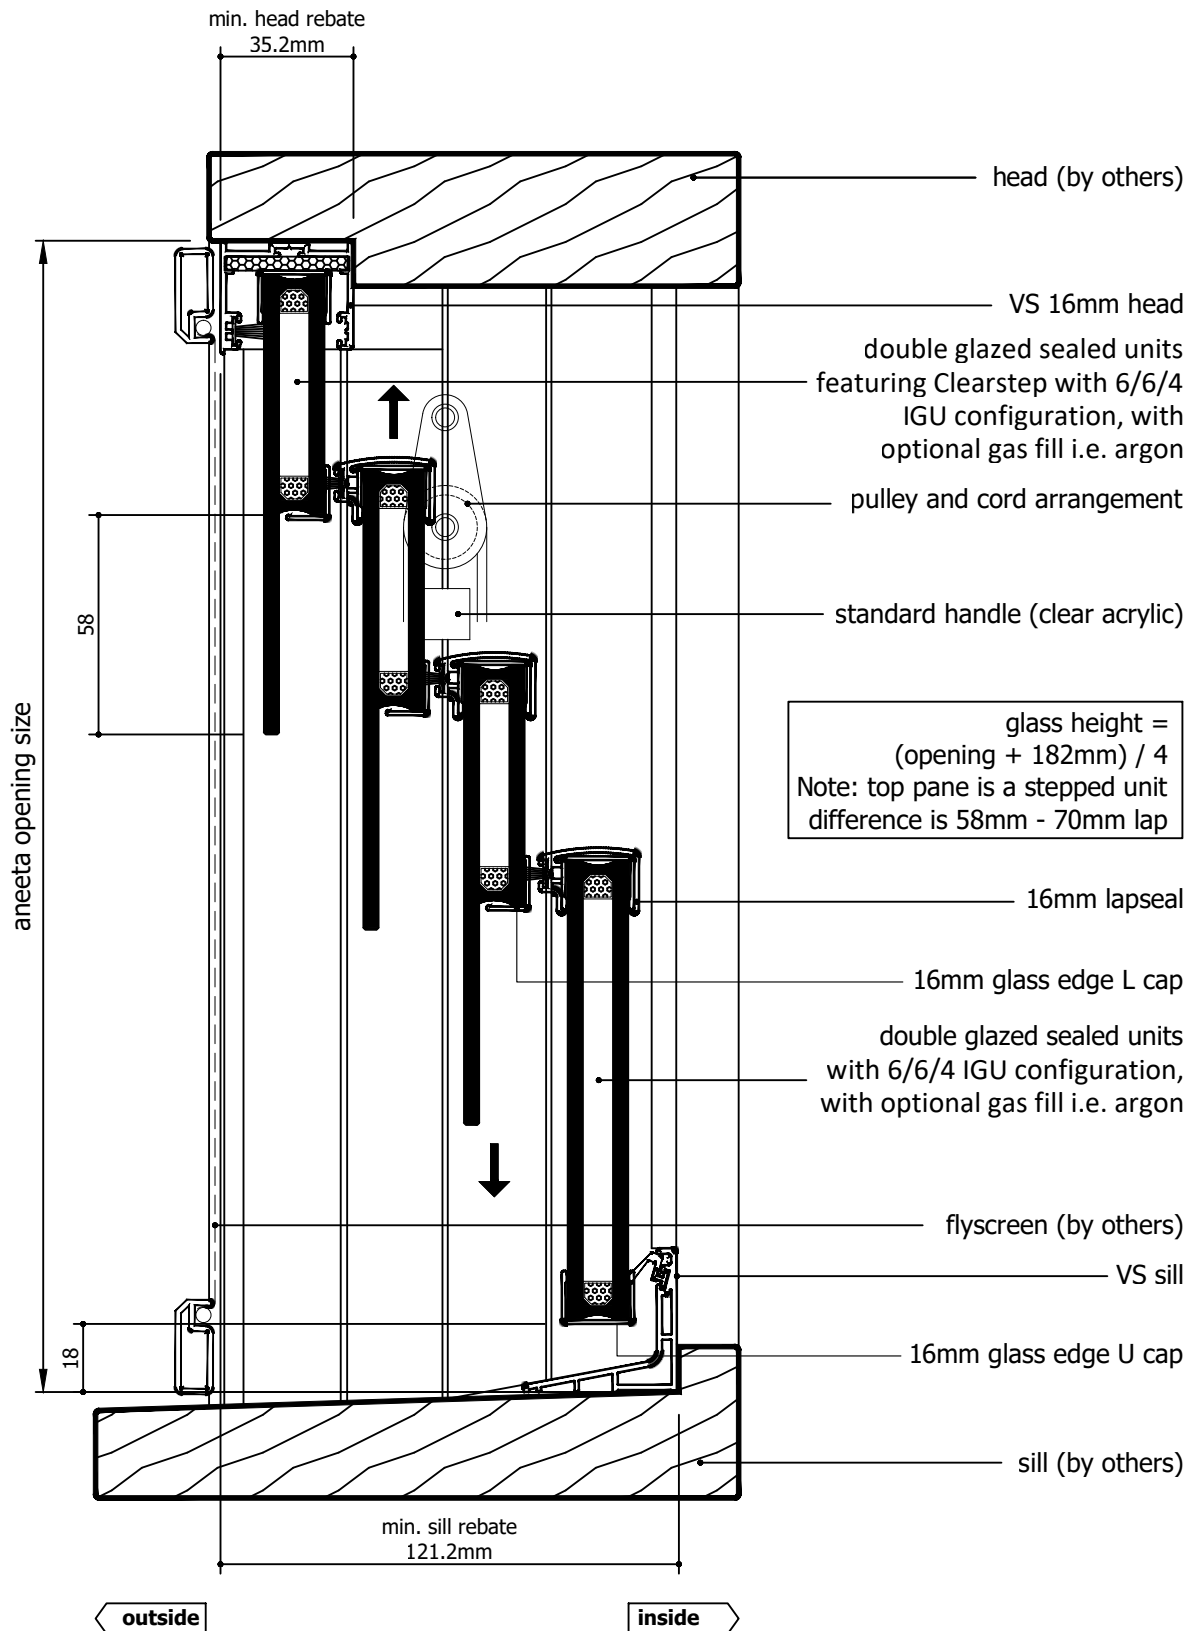

Rev	Description	Approved By	Date
I	Description for 16mm IGU units makeup updated	DF	07/01/2026
H	Add description of Clearstep IGU makeup. Delete P008 and replace with P229 - VS Sill	DF	25/8/2025
G	VS 300Pa/800Pa sill adaptor changed to VS Sill/VS HP Sill	DF	Oct2024
F	Add various sill options	SE	Jun2024
E	Update layout	SE	May2024
D	Update lock and extension pin	SE	Dec2020
C	Update sill and lock	RL	Jun2013

Proprietary and confidential

The information contained in this drawing is the sole property of Aneeta Australia. Any reproduction in part or as a whole, without the written permission of Aneeta Australia is prohibited.

Title:  
4 pane 16mm double glazed CLEARSTEP sashless vertical sliders in timber frames FSuSdF with aluminium covers, and VS sill vertical section A-A



949 Stud Road, Rowville VIC 3178, ABN 80 062 883 729

Drwn: UF Chk: - Date: Jan2010 Scale: 1:2@A4 Sheet 16 of 19 Revision: I

Material: in Timber frames

Finish: -

Die/Part: -



Dwg No: VS 4P16C FSuSdF T

M:\Documentation\Website Downloads\3. Timber Frames\1. Vertical\1. Double Hung\VS 4P16C FSuSdF T (1) - 4 pane 16mm double glazed CLEARSTEP sashless vertical sliders in timber frames FSuSdF.dwg




IF IN DOUBT ASK - DO NOT SCALE DRAWING



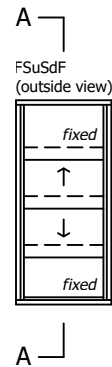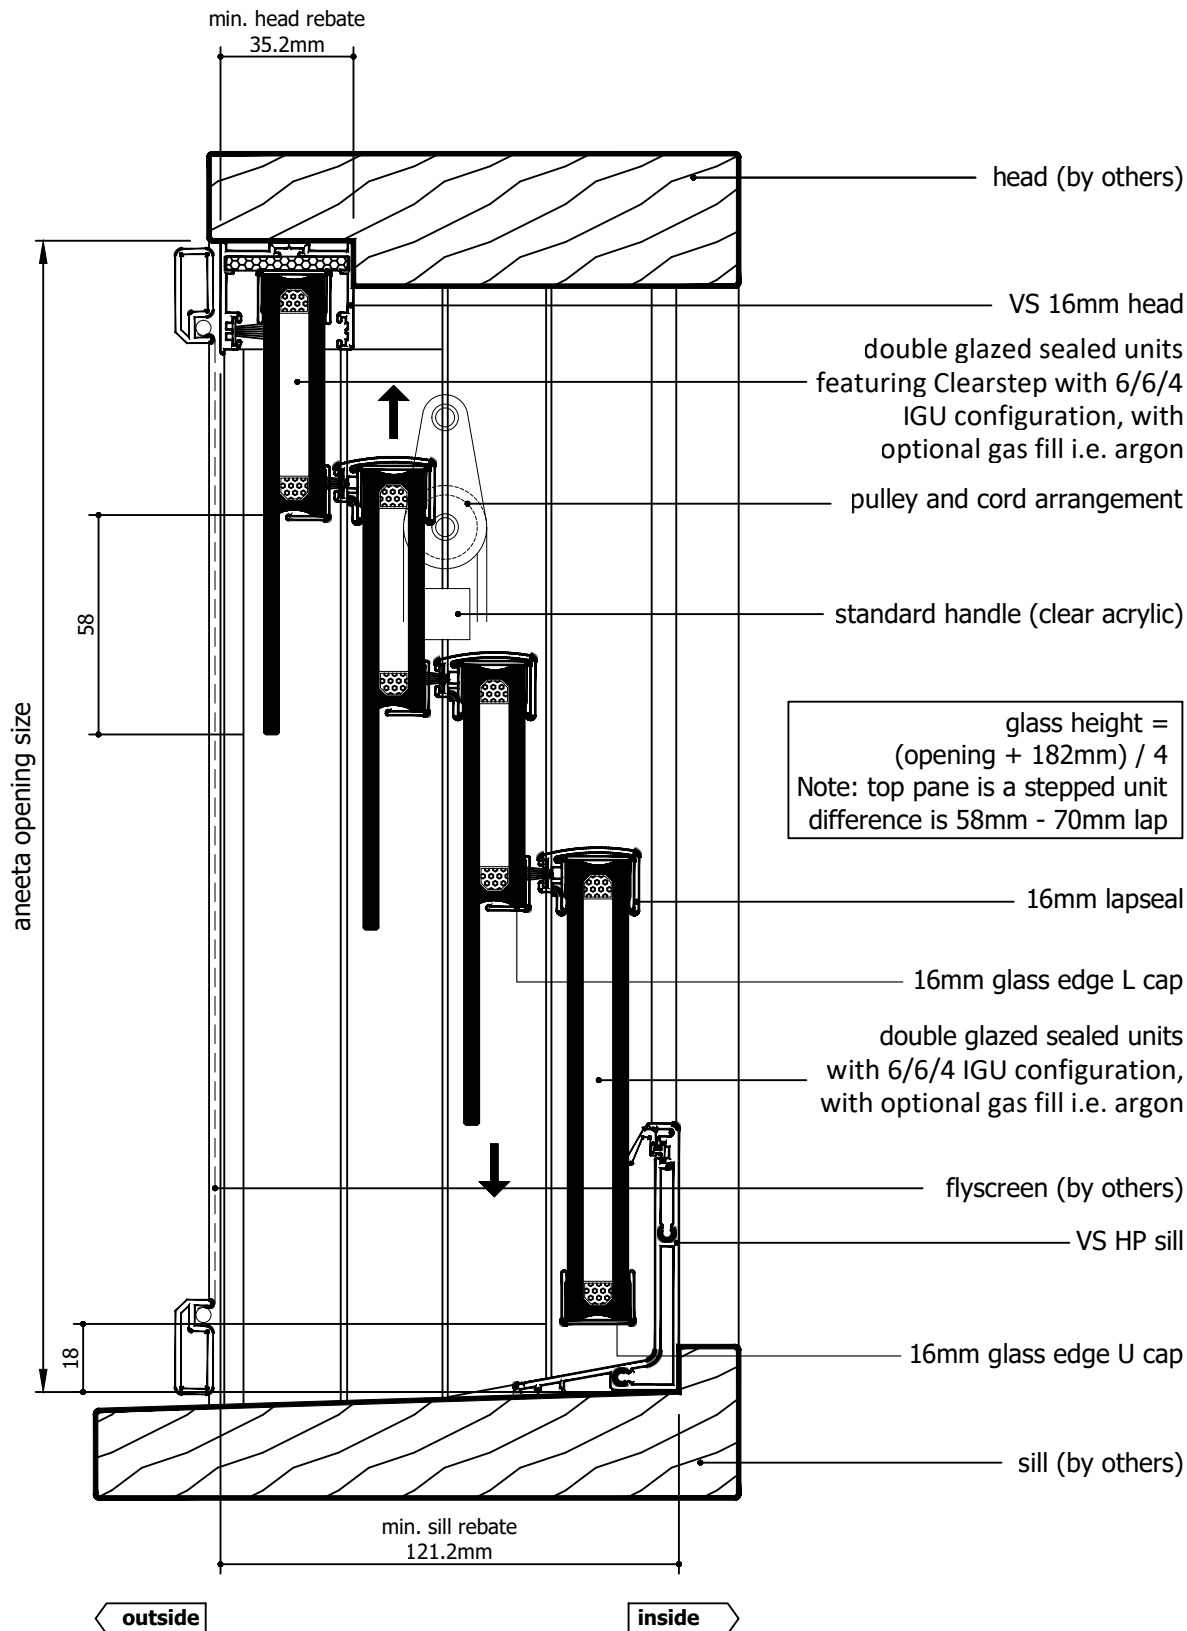



Rev	Description	Approved By	Date
I	Description for 16mm IGU units makeup updated	DF	07/01/2026
H	Add description of Clearstep IGU makeup. Delete P008 and replace with P229 - VS Sill	DF	25/8/2025
G	VS 300Pa/800Pa sill adaptor changed to VS Sill/VS HP Sill	DF	Oct2024
F	Add various sill options	SE	Jun2024
E	Update layout	SE	May2024
D	Update lock and extension pin	SE	Dec2020
C	Update sill and lock	RL	Jun2013

<p>Proprietary and confidential</p> <p>The information contained in this drawing is the sole property of Aneeta Australia. Any reproduction in part or as a whole, without the written permission of Aneeta Australia is prohibited.</p>	<p>Title: 4 pane 16mm double glazed CLEARSTEP sashless vertical sliders in timber frames FSuSdF with aluminium covers, and VS HP sill vertical section A-A</p>				 <p>949 Stud Road, Rowville VIC 3178, ABN 80 062 883 729</p>	Material:	in Timber frames
						Finish:	-
						Die/Part:	-
						Dwg No:	VS 4P16C FSuSdF T
	Drwn: UF	Chk: -	Date: Jan2010	Scale: 1:2@A4		Sheet 17 of 19	Revision: I


M:\Documentation\Website Downloads\3. Timber Frames\1. Vertical\1. Double Hung\VS 4P16C FSuSdF T (I) - 4 pane 16mm double glazed CLEARSTEP sashless vertical sliders in timber frames FSuSdF.dwg



IF IN DOUBT ASK - DO NOT SCALE DRAWING

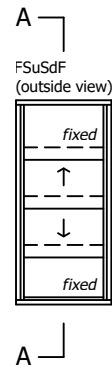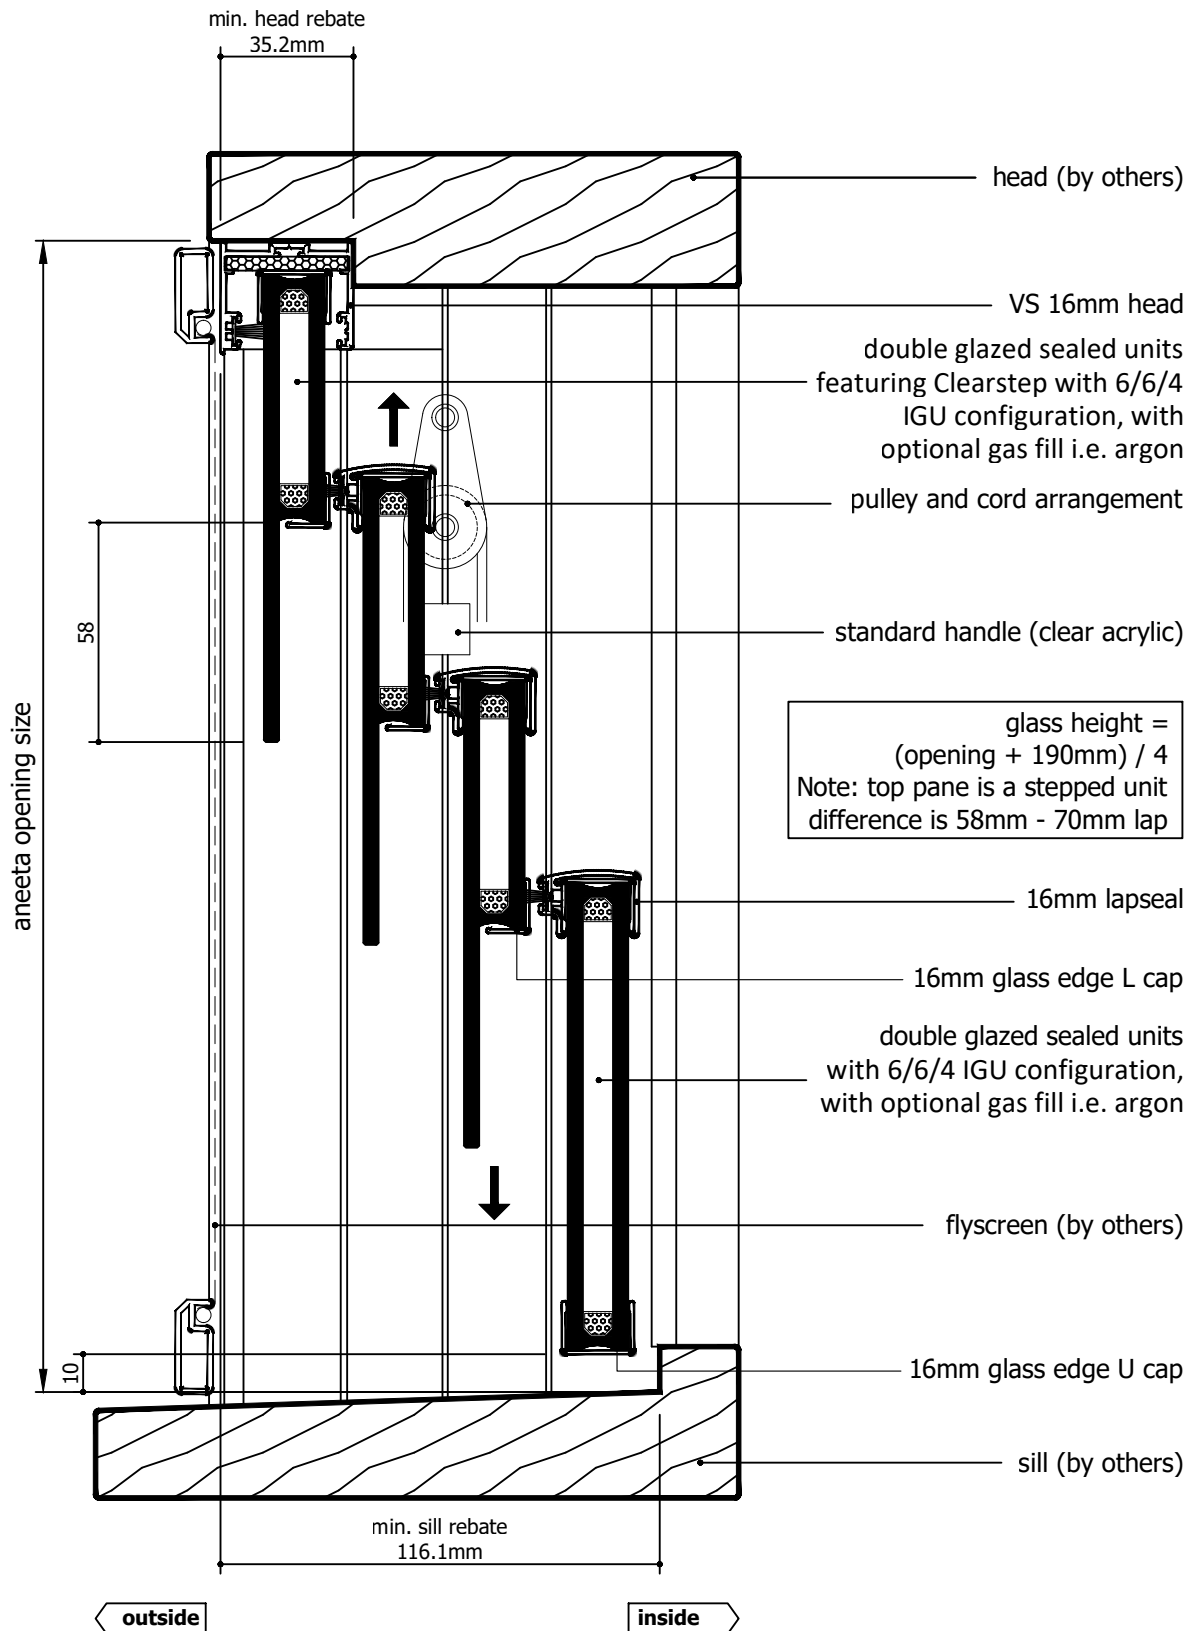

Rev	Description	Approved By	Date
I	Description for 16mm IGU units makeup updated	DF	07/01/2026
H	Add description of Clearstep IGU makeup. Delete P008 and replace with P229 - VS Sill	DF	25/8/2025
G	VS 300Pa/800Pa sill adaptor changed to VS Sill/VS HP Sill	DF	Oct2024
F	Add various sill options	SE	Jun2024
E	Update layout	SE	May2024
D	Update lock and extension pin	SE	Dec2020
C	Update sill and lock	RL	Jun2013

<div>Proprietary and confidential</div> <div>The information contained in this drawing is the sole property of Aneeta Australia. Any reproduction in part or as a whole, without the written permission of Aneeta Australia is prohibited.</div>	<div>Title: 4 pane 16mm double glazed CLEARSTEP sashless vertical sliders in timber frames FSuSdF with aluminium covers, and no sill adaptor vertical section A-A</div>				<div> 949 Stud Road, Rowville VIC 3178, ABN 80 062 883 729</div>		<div>Material: in Timber frames</div>	
							<div>Finish: -</div>	
							<div>Die/Part: -</div>	
							<div>Dwg No: VS 4P16C FSuSdF T</div>	
	<div>Drwn: UF</div>		<div>Chk: -</div>	<div>Date: Jan2010</div>	<div>Scale: 1:2@A4</div>	<div>Sheet 18 of 19</div>		<div>Revision: I</div>

M:\Documentation\Website Downloads\3. Timber Frames\1. Vertical\1. Double Hung\VS 4P16C FSuSdF T (1) - 4 pane 16mm double glazed CLEARSTEP sashless vertical sliders in timber frames FSuSdF.dwg



IF IN DOUBT ASK - DO NOT SCALE DRAWING

glass width = opening - 40mm

aneeta opening size

flyscreen (optional by others)

16mm combination tee

top pane


bottom pane

alumnium cover

lock

16mm multipane tee

jamb (by others)

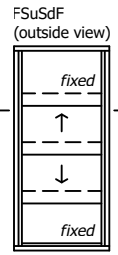

outside

inside

119,5mm

frame depth min 140mm

Rev	Description	Approved By	Date
I	Description for 16mm IGU units makeup updated	DF	07/01/2026
H	Add description of Clearstep IGU makeup. Delete P008 and replace with P229 - VS Sill	DF	25/8/2025
G	VS 300Pa/800Pa sill adaptor changed to VS Sill/VS HP Sill	DF	Oct2024
F	Add various sill options	SE	Jun2024
E	Update layout	SE	May2024
D	Update lock and extension pin	SE	Dec2020
C	Update sill and lock	RL	Jun2013

Proprietary and confidential The information contained in this drawing is the sole property of Aneeta Australia. Any reproduction in part or as a whole, without the written permission of Aneeta Australia is prohibited.	Title: 4 pane 16mm double glazed CLEARSTEP sashless vertical sliders in timber frames FSuSdF with aluminium covers		
	horizontal section B-B		
Drwn: UF	Chk: -	Date: Jan2010	Scale: 1:1@A4



949 Stud Road, Rowville VIC 3178, ABN 80 062 883 729

Material:	in Timber frames
Finish:	-
Die/Part:	-
Dwg No:	VS 4P16C FSuSdF T

M:\Documentation\Website Downloads\3. Timber Frames\1. Vertical\1. Double Hung\VS 4P16C FSuSdF T (1) - 4 pane 16mm double glazed CLEARSTEP sashless vertical sliders in timber frames FSuSdF.dwg



IF IN DOUBT ASK - DO NOT SCALE DRAWING