


Rev	Description	Approved	
		By	Date
F	Delete P008 and replace with P229 - VS Sill	DF	26/8/2025
E	VS 300Pa sill adaptor changed to VS Sill	DF	Oct2024
D	New template, update lock, delete continuous handle	SE	Jan2024
C	Update sill, drawing layout, lock, pulley height	RL	Jun2013
B	Adjust glass heights	UF	Feb2011
A	Original Issue	UF	Jan2010

<div>Proprietary and confidential</div> <div>The information contained in this drawing is the sole property of Aneeta Australia. Any reproduction in part or as a whole, without the written permission of Aneeta Australia is prohibited.</div>	Title:				<div><div>949 Stud Road, Rowville VIC 3178, ABN 80 062 883 729</div></div>	Material:	
	2 pane 6mm sashless vertical sliders in timber doors SS					in Timber Doors	
	Hinged door					Finish:	
	Vertical Section A-A					-	
						Die/Part: -	
Drwn: UF	Chk: -	Date: Jan2010	Scale: 1:20A4	Sheet 1 of 6	Revision: F	Dwg No:	VSD 2P6 SS T

M:\Documentation\Website Downloads\3. Timber Frames\1. Vertical\1. Double Hung\VSD 2P6 SS T (F) - 2 pane 6mm sashless vertical sliders in timber doors SS.dwg

glass width = opening - 40mm

aneeta opening size

flyscreen (optional by others)

6mm combination tee


top pane

bottom pane

aluminium cover

lock

door stile (by others)

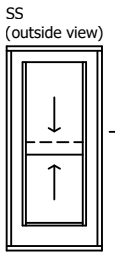

outside

inside


38.5

38mm minimum


Aneeta inserts suit a variety of manufacturers door types. It is recommended to use at least a 190mm bottom rail and mortised corner joints. (to limit door movement)

Rev	Description	Approved By	Date
F	Delete P008 and replace with P229 - VS Sill	DF	26/8/2025
E	VS 300Pa sill adaptor changed to VS Sill	DF	Oct2024
D	New template, update lock, delete continuous handle	SE	Jan2024
C	Update sill, drawing layout, lock, pulley height	RL	Jun2013
B	Adjust glass heights	UF	Feb2011
A	Original Issue	UF	Jan2010


Proprietary and confidential The information contained in this drawing is the sole property of Aneeta Australia. Any reproduction in part or as a whole, without the written permission of Aneeta Australia is prohibited.	Title: 2 pane 6mm sashless vertical sliders in timber doors SS Hinged door Horizontal Section B-B		
	Drwn: UF	Chk: -	Date: Jan2010

 949 Stud Road, Rowville VIC 3178, ABN 80 062 883 729	Sheet 2 of 6	
	Scale: 1:1@A4	Revision: F

Material:	in Timber Doors
Finish:	-
Die/Part:	-
Dwg No:	VSD 2P6 SS T

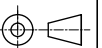


IF IN DOUBT ASK - DO NOT SCALE DRAWING

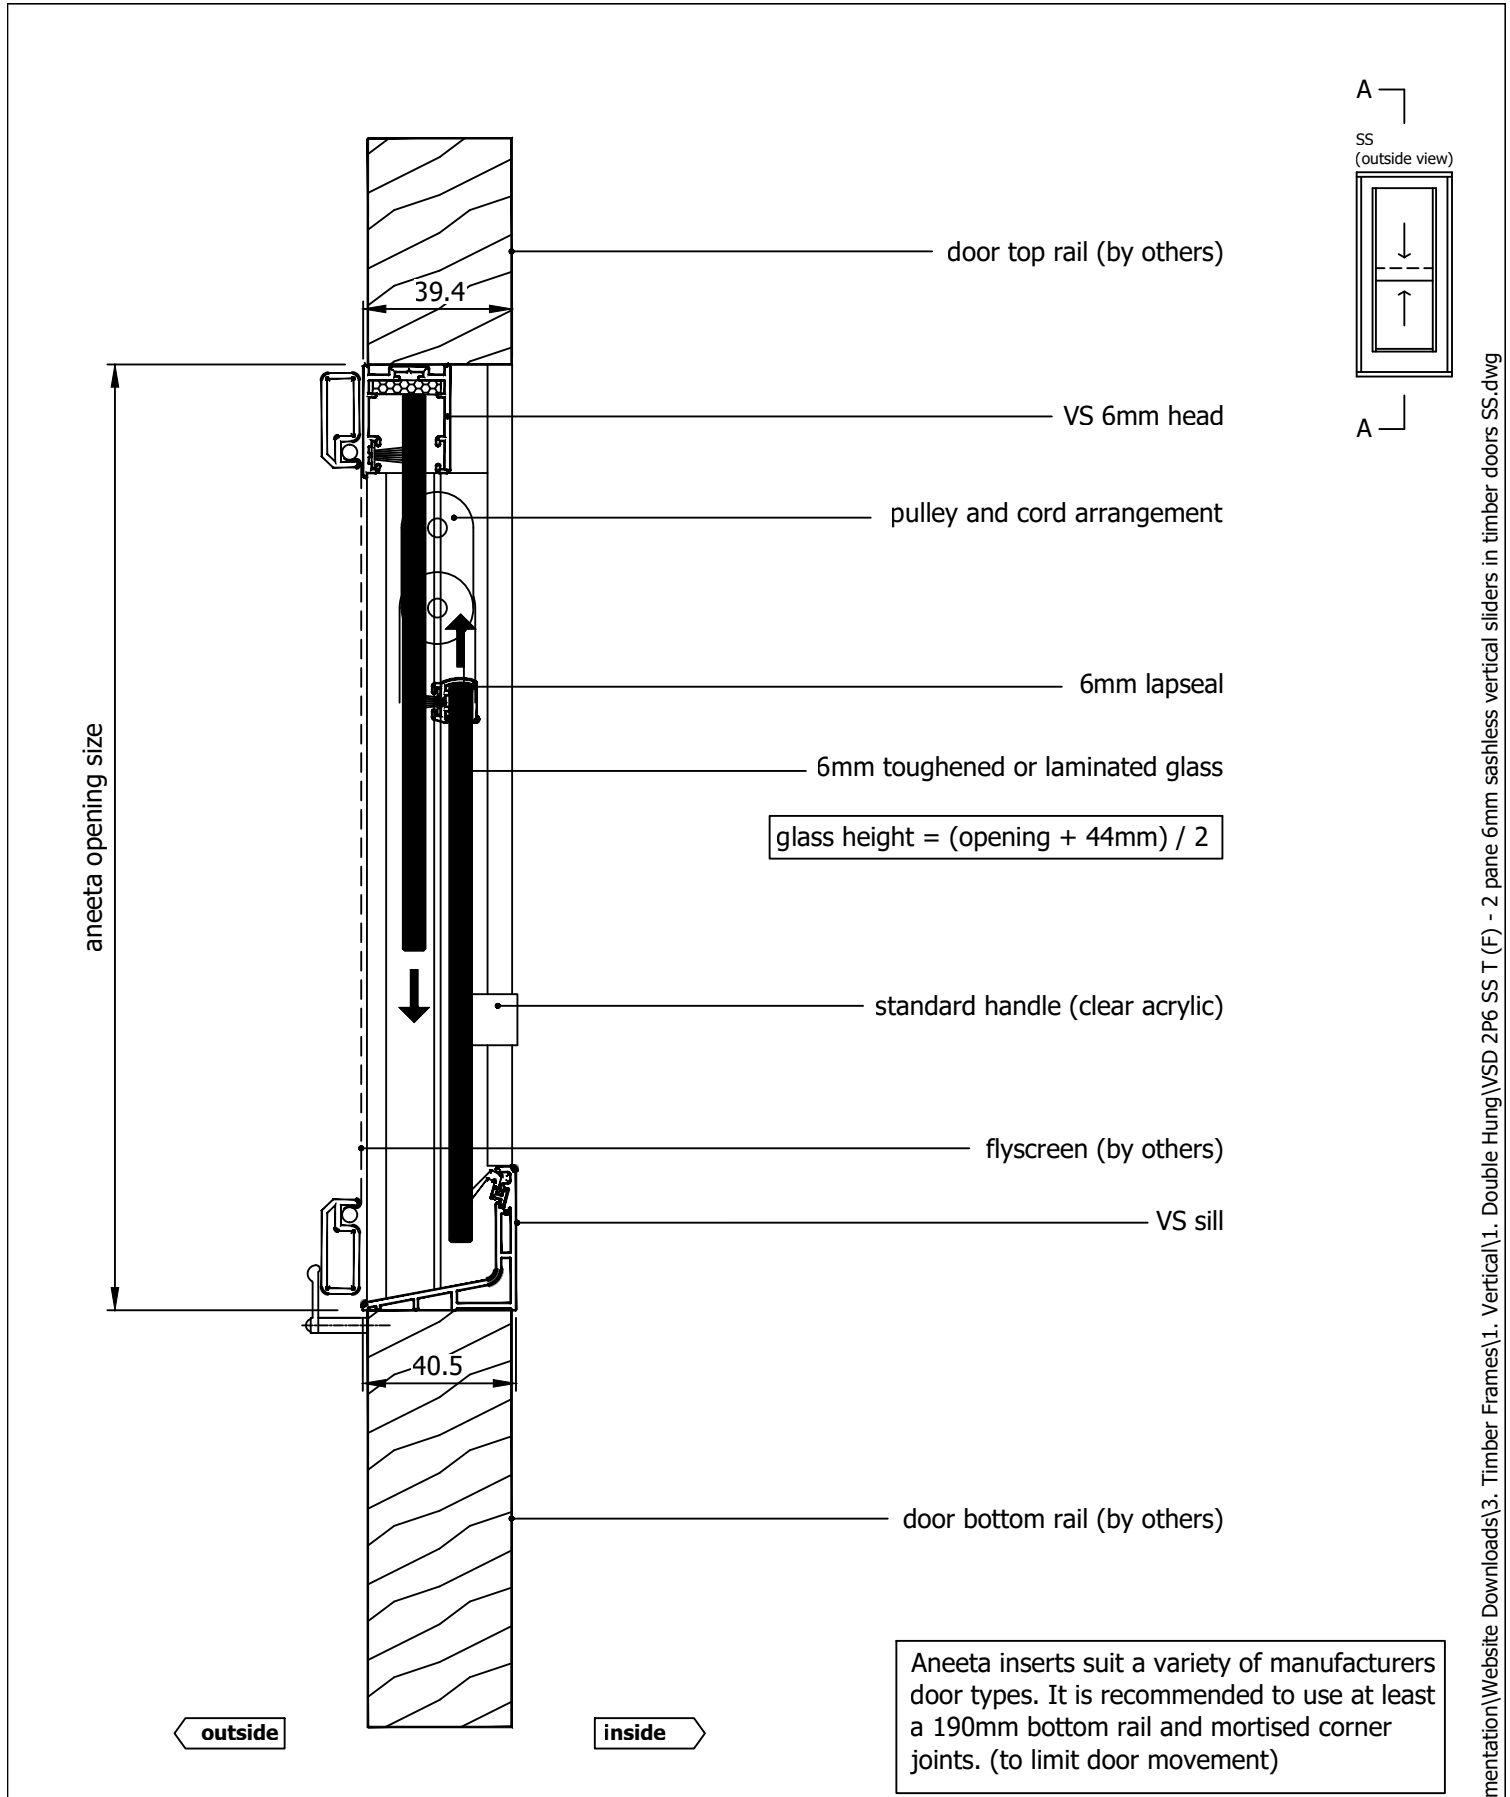

Aneeta inserts suit a variety of manufacturers door types. It is recommended to use at least a 190mm bottom rail and mortised corner joints. (to limit door movement)

Rev	Description	Approved	
		By	Date
F	Delete P008 and replace with P229 - VS Sill	DF	26/8/2025
E	VS 300Pa sill adaptor changed to VS Sill	DF	Oct2024
D	New template, update lock, delete continuous handle	SE	Jan2024
C	Update sill, drawing layout, lock, pulley height	RL	Jun2013
B	Adjust glass heights	UF	Feb2011
A	Original Issue	UF	Jan2010

<div>Proprietary and confidential</div> <div>The information contained in this drawing is the sole property of Aneeta Australia. Any reproduction in part or as a whole, without the written permission of Aneeta Australia is prohibited.</div>	<div>Title:</div> <div>2 pane 6mm sashless vertical sliders in timber doors SS</div> <div>Bifold door</div> <div>Vertical Section A-A</div>				<div><div>949 Stud Road, Rowville VIC 3178, ABN 80 062 883 729</div></div>	Material: in Timber Doors	
						Finish: -	
						Die/Part: -	
						Dwg No: VSD 2P6 SS T	
						Revision: F	
Drwn: UF	Chk: -	Date: Jan2010	Scale: 1:2@A4	Sheet 3 of 6			

M:\Documentation\Website Downloads\3. Timber Frames\1. Vertical\1. Double Hung\VSD 2P6 SS T (F) - 2 pane 6mm sashless vertical sliders in timber doors SS.dwg

glass width = opening - 40mm

aneeta opening size

flyscreen (optional by others)

6mm combination tee


top pane

bottom pane

aluminium cover

bifold lock (optional)

door stile (by others)

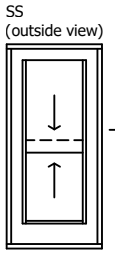


outside


inside

38mm minimum


Aneeta inserts suit a variety of manufacturers door types. It is recommended to use at least a 190mm bottom rail and mortised corner joints. (to limit door movement)

Rev	Description	Approved By	Date
F	Delete P008 and replace with P229 - VS Sill	DF	26/8/2025
E	VS 300Pa sill adaptor changed to VS Sill	DF	Oct2024
D	New template, update lock, delete continuous handle	SE	Jan2024
C	Update sill, drawing layout, lock, pulley height	RL	Jun2013
B	Adjust glass heights	UF	Feb2011
A	Original Issue	UF	Jan2010

<p>Proprietary and confidential</p> <p>The information contained in this drawing is the sole property of Aneeta Australia. Any reproduction in part or as a whole, without the written permission of Aneeta Australia is prohibited.</p>	Title: 2 pane 6mm sashless vertical sliders in timber doors SS Bifold door Horizontal Section B-B				 949 Stud Road, Rowville VIC 3178, ABN 80 062 883 729	Material: in Timber Doors
						Finish: -
						Die/Part: -
						Dwg No: VSD 2P6 SS T
	Drwn: UF	Chk: -	Date: Jan2010	Scale: 1:1@A4		Sheet 4 of 6

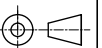

IF IN DOUBT ASK - DO NOT SCALE DRAWING

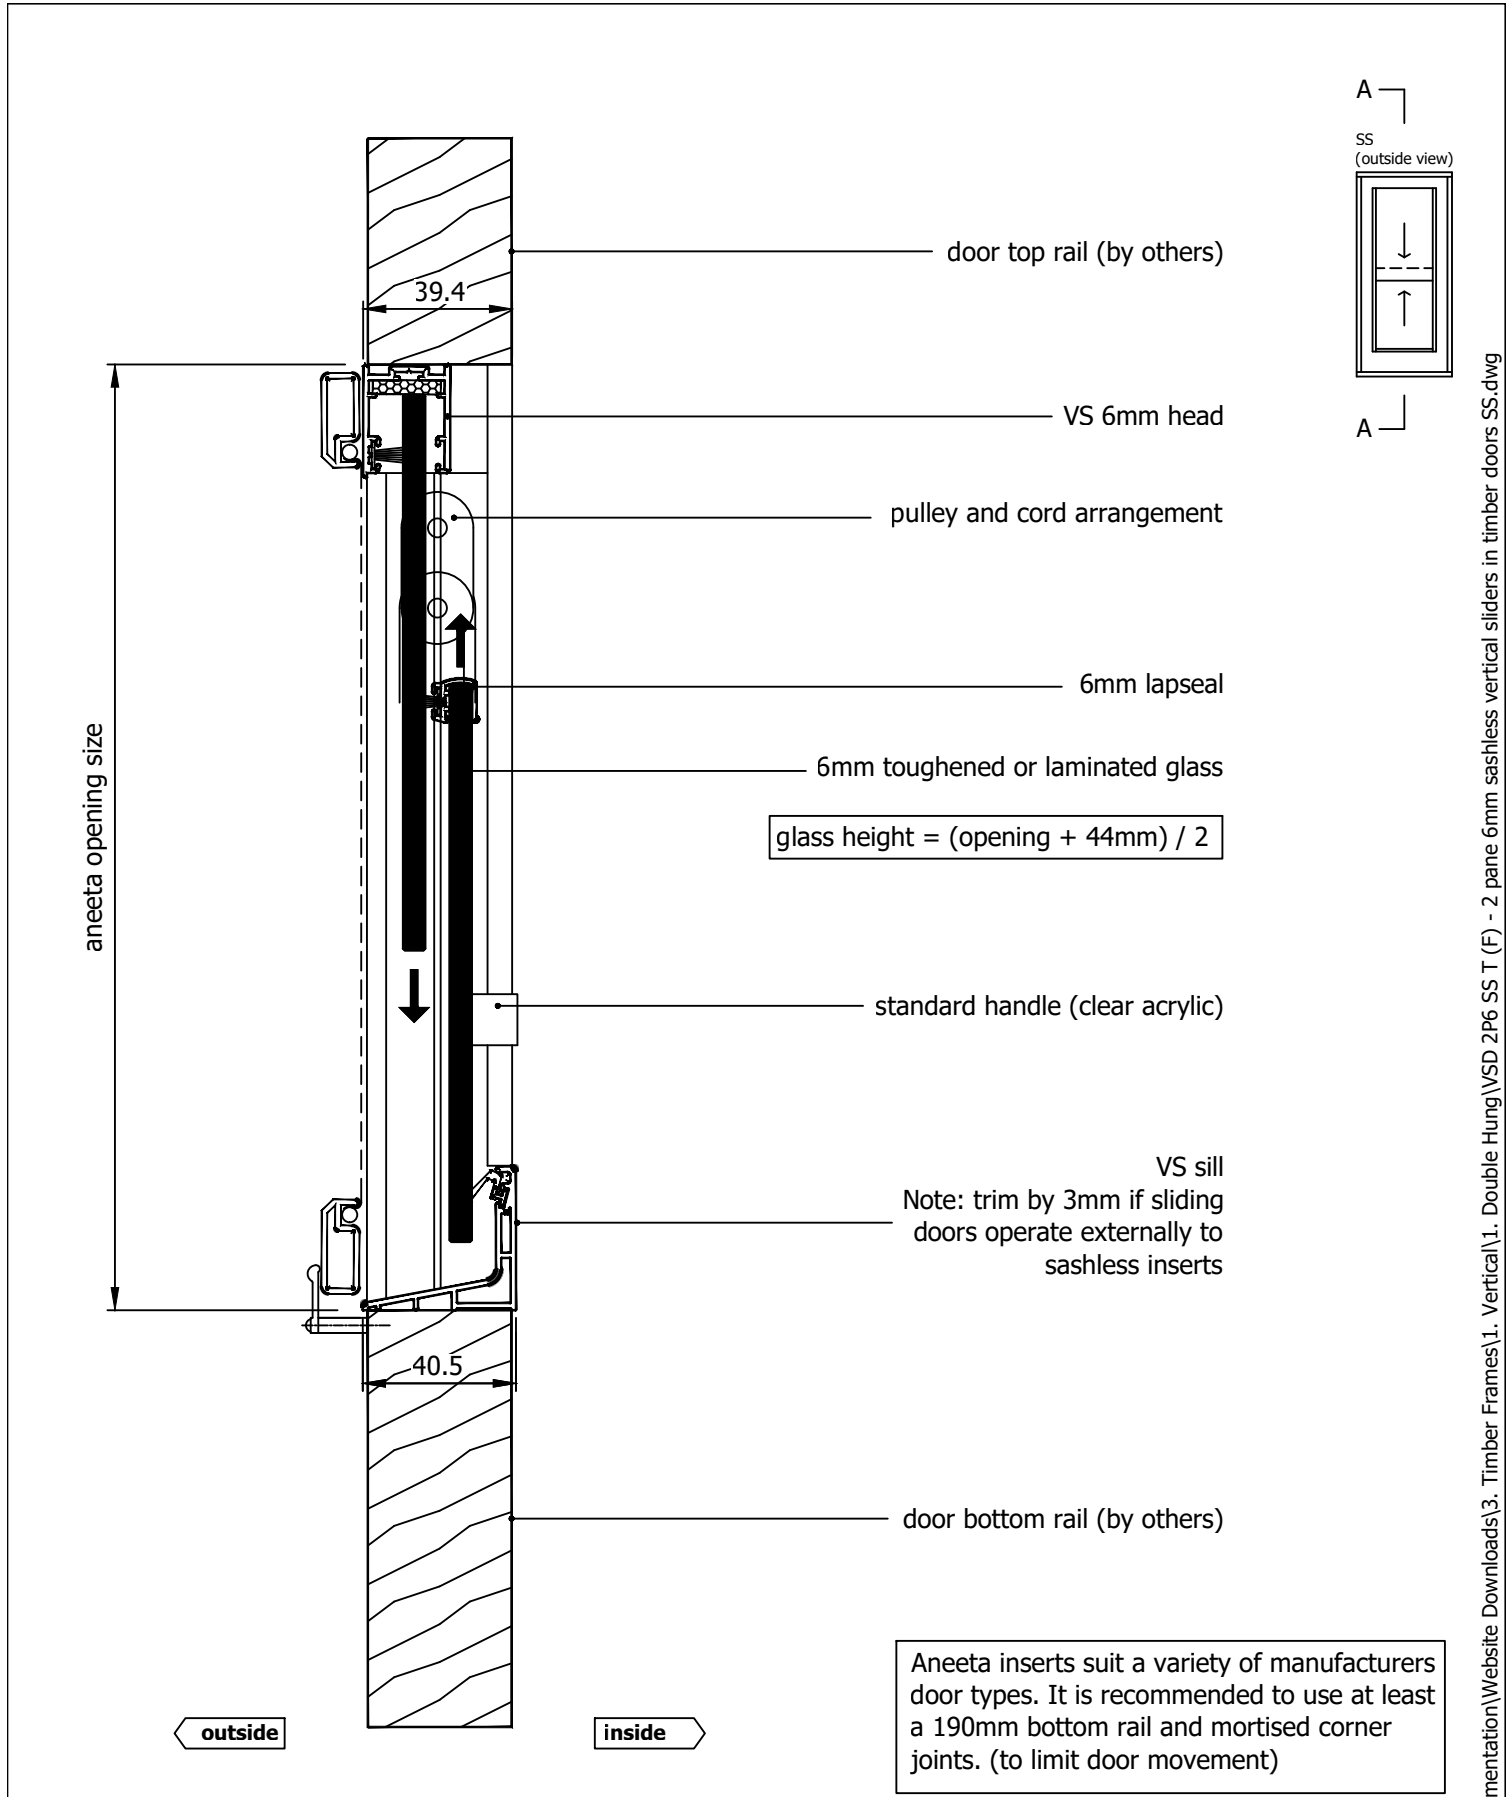

Rev	Description	Approved By	Date
F	Delete P008 and replace with P229 - VS Sill	DF	26/8/2025
E	VS 300Pa sill adaptor changed to VS Sill	DF	Oct2024
D	New template, update lock, delete continuous handle	SE	Jan2024
C	Update sill, drawing layout, lock, pulley height	RL	Jun2013
B	Adjust glass heights	UF	Feb2011
A	Original Issue	UF	Jan2010

<p>Proprietary and confidential</p> <p>The information contained in this drawing is the sole property of Aneeta Australia. Any reproduction in part or as a whole, without the written permission of Aneeta Australia is prohibited.</p>		<p>Title:</p> <p>2 pane 6mm sashless vertical sliders in timber doors SS</p> <p>Sliding door</p> <p>Vertical Section A-A</p>		<p>aneeta</p> <p>949 Stud Road, Rowville VIC 3178, ABN 80 062 883 729</p>		Material: in Timber Doors	
						Finish: -	
						Die/Part: -	
						Dwg No: VSD 2P6 SS T	
Drwn: UF	Chk: -	Date: Jan2010	Scale: 1:2@A4	Sheet 5 of 6	Revision: F		

M:\Documentation\Website Downloads\3. Timber Frames\1. Vertical\1. Double Hung\VSD 2P6 SS T (F) - 2 pane 6mm sashless vertical sliders in timber doors SS.dwg

glass width = opening - 40mm

aneeta opening size

6mm combination tee


top pane

bottom pane

aluminium cover

lock

door stile (by others)

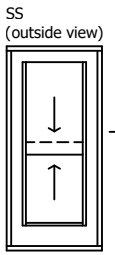

outside

inside

38.5

38mm minimum

Aneeta inserts suit a variety of manufacturers door types. It is recommended to use at least a 190mm bottom rail and mortised corner joints. (to limit door movement)

Rev	Description	Approved By	Date
F	Delete P008 and replace with P229 - VS Sill	DF	26/8/2025
E	VS 300Pa sill adaptor changed to VS Sill	DF	Oct2024
D	New template, update lock, delete continuous handle	SE	Jan2024
C	Update sill, drawing layout, lock, pulley height	RL	Jun2013
B	Adjust glass heights	UF	Feb2011
A	Original Issue	UF	Jan2010


Proprietary and confidential The information contained in this drawing is the sole property of Aneeta Australia. Any reproduction in part or as a whole, without the written permission of Aneeta Australia is prohibited.	Title: 2 pane 6mm sashless vertical sliders in timber doors SS Sliding door Horizontal Section B-B			
	Drwn: UF	Chk: -	Date: Jan2010	Scale: 1:1@A4



Material:	in Timber Doors
Finish:	-
Die/Part:	-
Dwg No:	VSD 2P6 SS T

Revision: F

Sheet 6 of 6

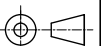

IF IN DOUBT ASK - DO NOT SCALE DRAWING