


Table of Contents


Page	View	Cover Type	Sill Type
2	Vertical Section	Timber covers	Draughtstrip
3	Vertical Section	Timber covers	Draughtstrip x 2
4	Vertical Section	Timber covers	VS Sill
5	Vertical Section	Timber covers	VS HP Sill
6	Vertical Section	Timber covers	None
7	Vertical Section	Timber covers	Flapseal
8	Horizontal Section	Timber covers	-
9	Vertical Section	Aluminium covers outside, timber covers inside	Draughtstrip
10	Vertical Section	Aluminium covers outside, timber covers inside	Draughtstrip x 2
11	Vertical Section	Aluminium covers outside, timber covers inside	VS Sill
12	Vertical Section	Aluminium covers outside, timber covers inside	VS HP Sill
13	Vertical Section	Aluminium covers outside, timber covers inside	None
14	Vertical Section	Aluminium covers outside, timber covers inside	Flapseal
15	Horizontal Section	Aluminium covers outside, timber covers inside	-
16	Vertical Section	Aluminium covers	Draughtstrip
17	Vertical Section	Aluminium covers	Draughtstrip x 2
18	Vertical Section	Aluminium covers	VS Sill
19	Vertical Section	Aluminium covers	VS HP Sill
20	Vertical Section	Aluminium covers	None
21	Vertical Section	Aluminium covers	Flapseal
22	Horizontal Section	Aluminium covers	-



M:\Documentation\Website Downloads\3. Timber Frames\1. Vertical\1. Double Hung\VS 3P10 SFS T (A) - 3 pane 10mm sashless double hung in timber frames SFS.dwg

Rev	Description	Approved	
		By	Date
A	Original Issue	DF	15/6/2026

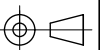


IF IN DOUBT ASK - DO NOT SCALE DRAWING

Proprietary and confidential The information contained in this drawing is the sole property of Aneeta Australia. Any reproduction in part or as a whole, without the written permission of Aneeta Australia is prohibited.	Title: 3 pane 10mm sashless vertical sliders in timber frames SFS				 949 Stud Road, Rowville VIC 3178, ABN 80 062 883 729	Material: in Timber frames
	Drwn: DF	Chk: SE	Date: Jun2026	Scale: 1:2@A4		Sheet 1 of 22
						Die/Part: -
						Dwg No: VS 3P10 SFS T

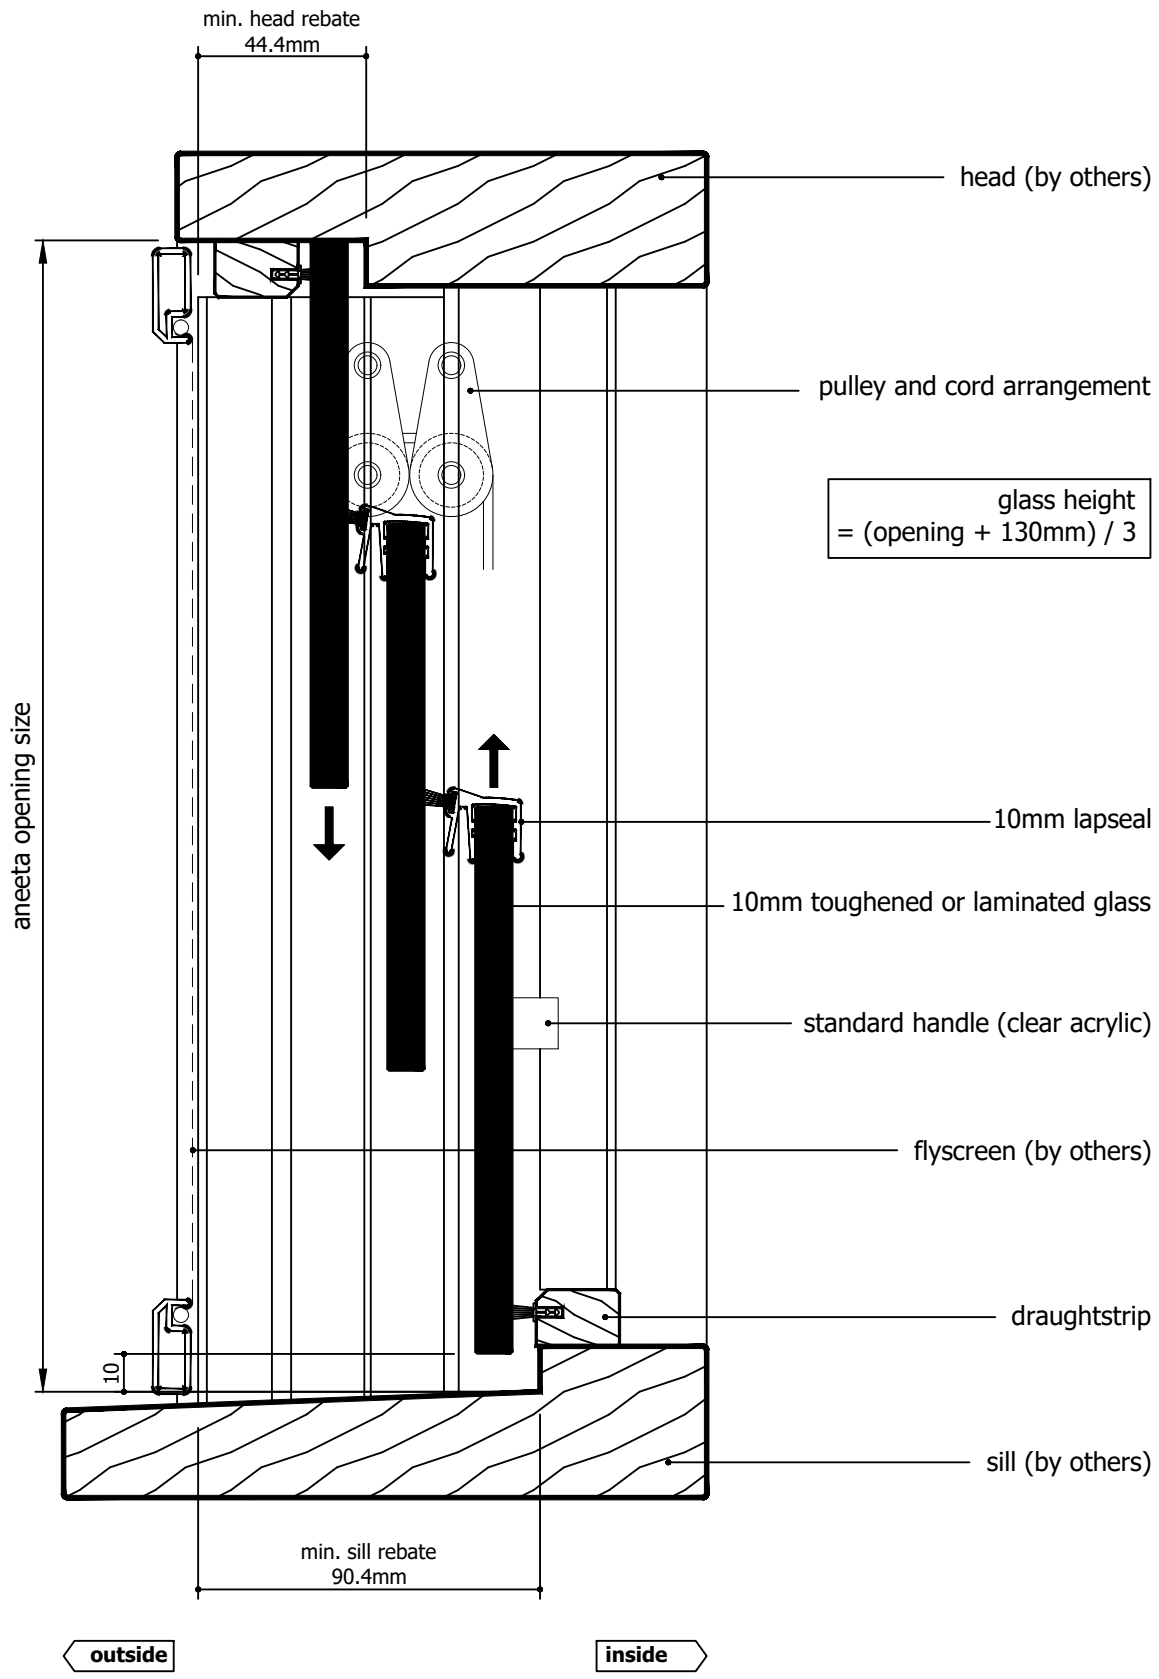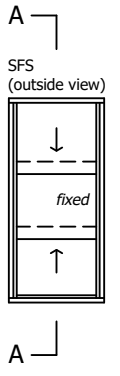

Rev	Description	Approved By	Date
A	Original Issue	DF	15/6/2026

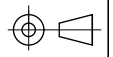

IF IN DOUBT ASK - DO NOT SCALE DRAWING

Proprietary and confidential
The information contained in this drawing is the sole property of Aneeta Australia. Any reproduction in part or as a whole, without the written permission of Aneeta Australia is prohibited.

Title:
3 pane 10mm sashless vertical sliders in timber frames SFS with timber covers and draughtstrips at sill vertical section A-A



Drwn: DF | Chk: SE | Date: Jun2026 | Scale: 1:2@A4

949 Stud Road, Rowville VIC 3178, ABN 80 062 883 729

Sheet 2 of 22

Material:	in Timber frames
Finish:	-
Die/Part:	-
Dwg No:	VS 3P10 SFS T
Revision:	A

M:\Documentation\Website Downloads\3. Timber Frames\1. Vertical\1. Double Hung\VS 3P10 SFS T (A) - 3 pane 10mm sashless double hung in timber frames SFS.dwg

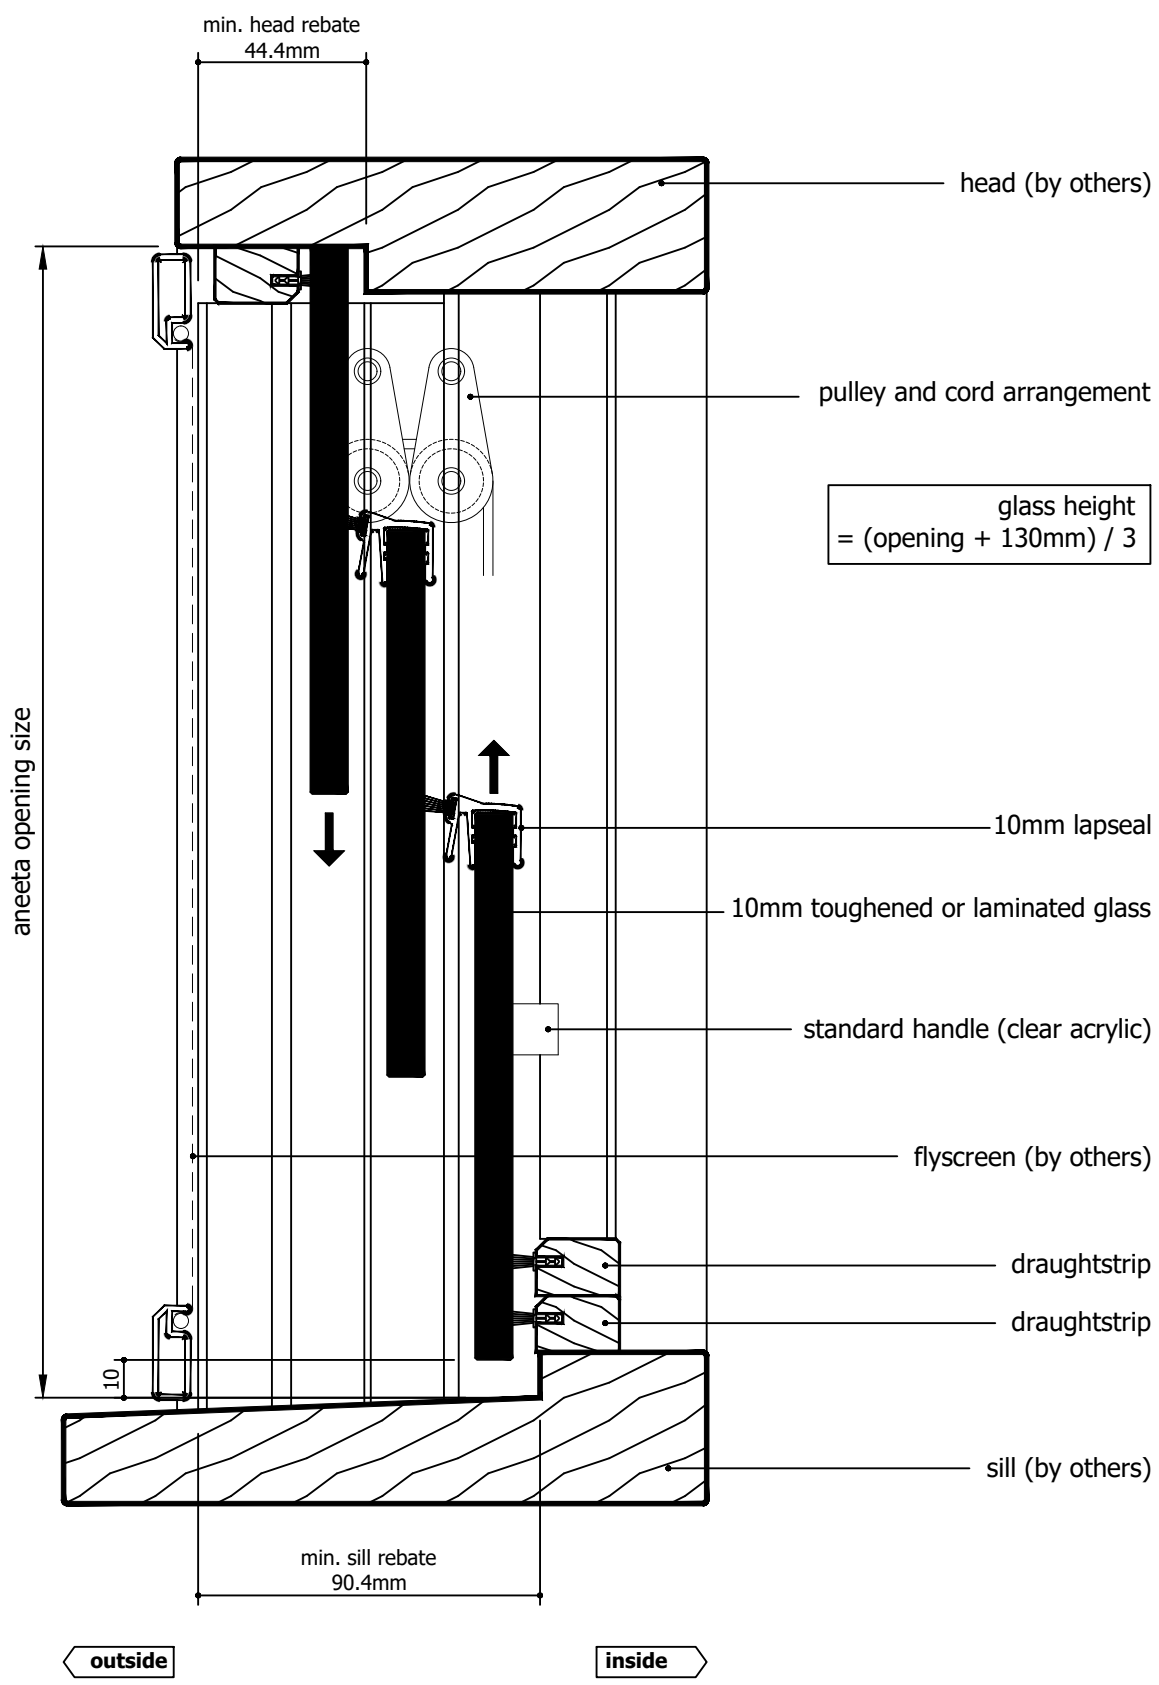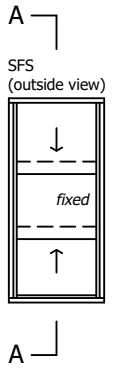


$$\text{glass height} = (\text{opening} + 130\text{mm}) / 3$$

outside

inside

Rev	Description	Approved By	Date
A	Original Issue	DF	15/6/2026

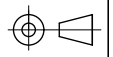

IF IN DOUBT ASK - DO NOT SCALE DRAWING

Proprietary and confidential
The information contained in this drawing is the sole property of Aneeta Australia. Any reproduction in part or as a whole, without the written permission of Aneeta Australia is prohibited.



Title:
3 pane 10mm sashless vertical sliders in timber frames SFS with timber covers and 2 x draughtstrips at sill vertical section A-A

Drwn: DF | Chk: SE | Date: Jun2026 | Scale: 1:2@A4 | Sheet 3 of 22

949 Stud Road, Rowville VIC 3178, ABN 80 062 883 729


Material:	in Timber frames
Finish:	-
Die/Part:	-
Dwg No:	VS 3P10 SFS T

M:\Documentation\Website Downloads\3. Timber Frames\1. Vertical\1. Double Hung\VS 3P10 SFS T (A) - 3 pane 10mm sashless double hung in timber frames SFS.dwg

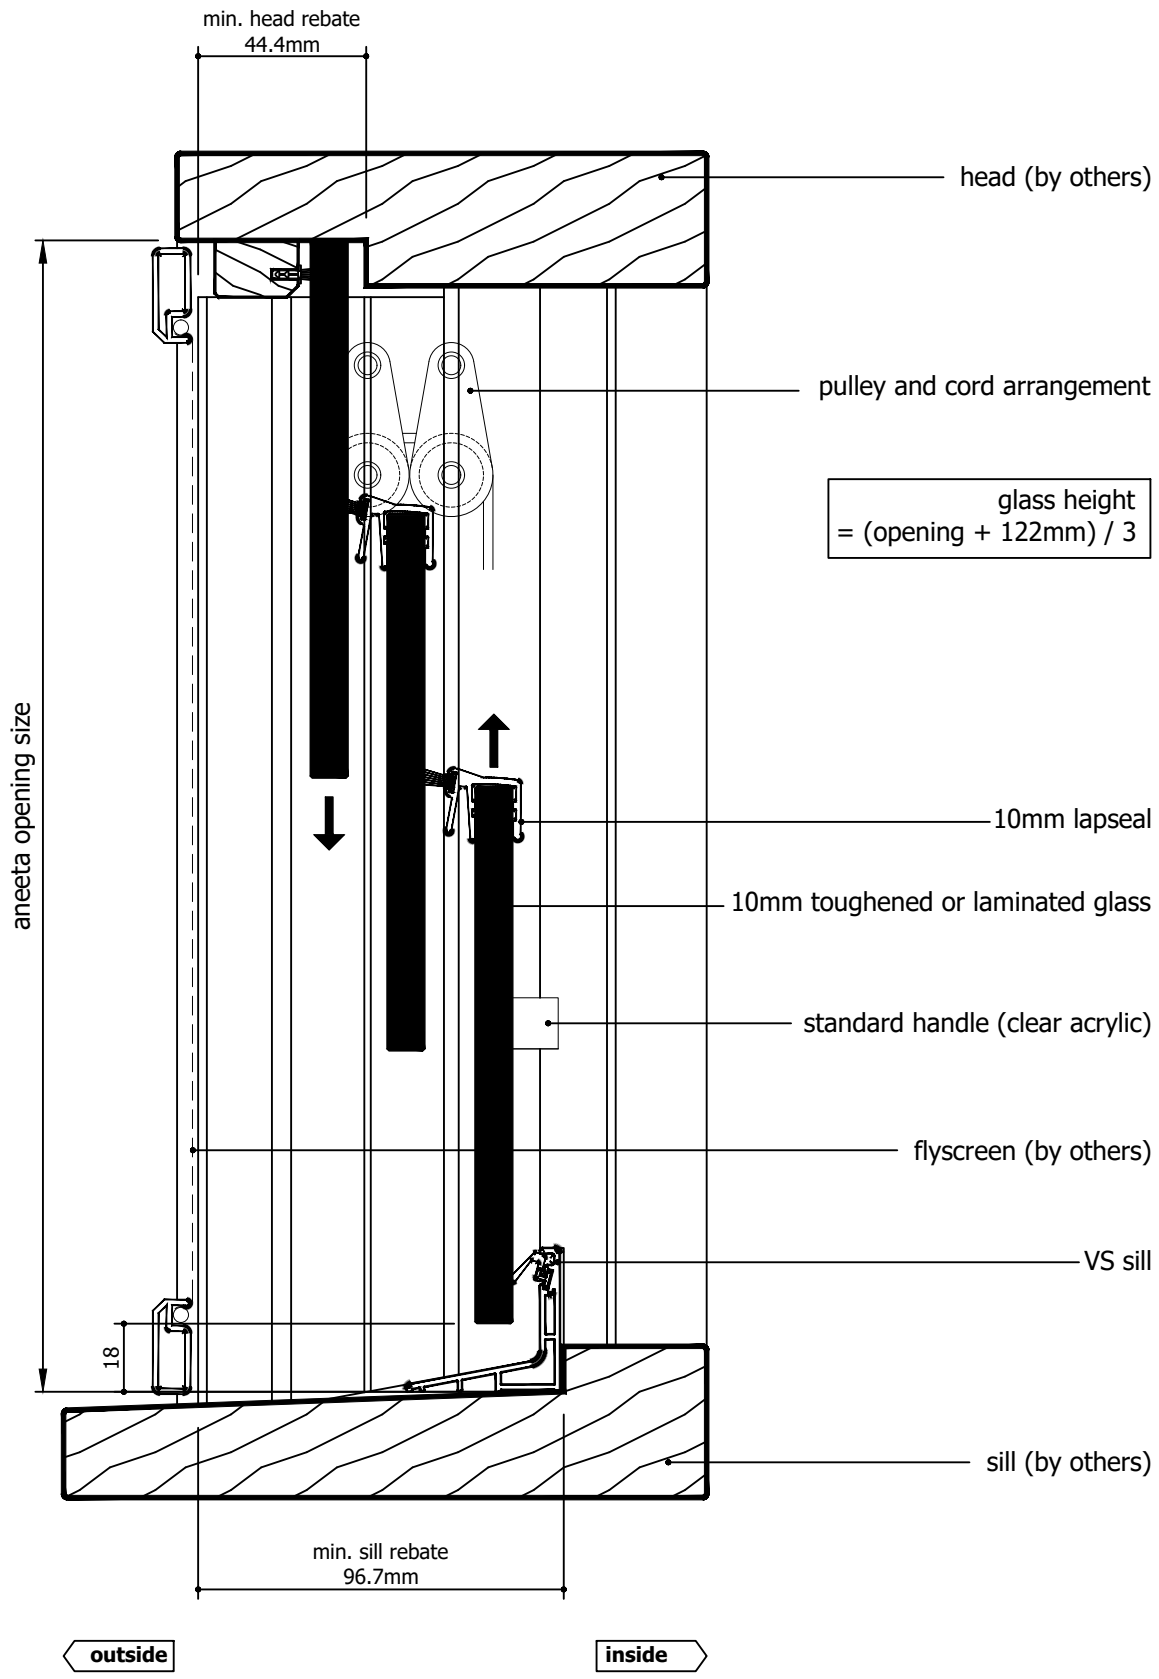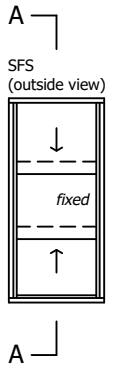

M:\Documentation\Website Downloads\3. Timber Frames\1. Vertical\1. Double Hung\VS 3P10 SFS T (A) - 3 pane 10mm sashless double hung in timber frames SFS.dwg

Rev	Description	Approved By	Date
A	Original Issue	DF	15/6/2026

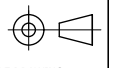

IF IN DOUBT ASK - DO NOT SCALE DRAWING

Proprietary and confidential
The information contained in this drawing is the sole property of Aneeta Australia. Any reproduction in part or as a whole, without the written permission of Aneeta Australia is prohibited.

Title:
3 pane 10mm sashless vertical sliders in timber frames SFS with timber covers and VS sill vertical section A-A



Drwn: DF | Chk: SE | Date: Jun2026 | Scale: 1:2@A4 | Sheet 4 of 22



949 Stud Road, Rowville VIC 3178, ABN 80 062 883 729

Material:	in Timber frames
Finish:	-
Die/Part:	-
Dwg No:	VS 3P10 SFS T

Revision: A

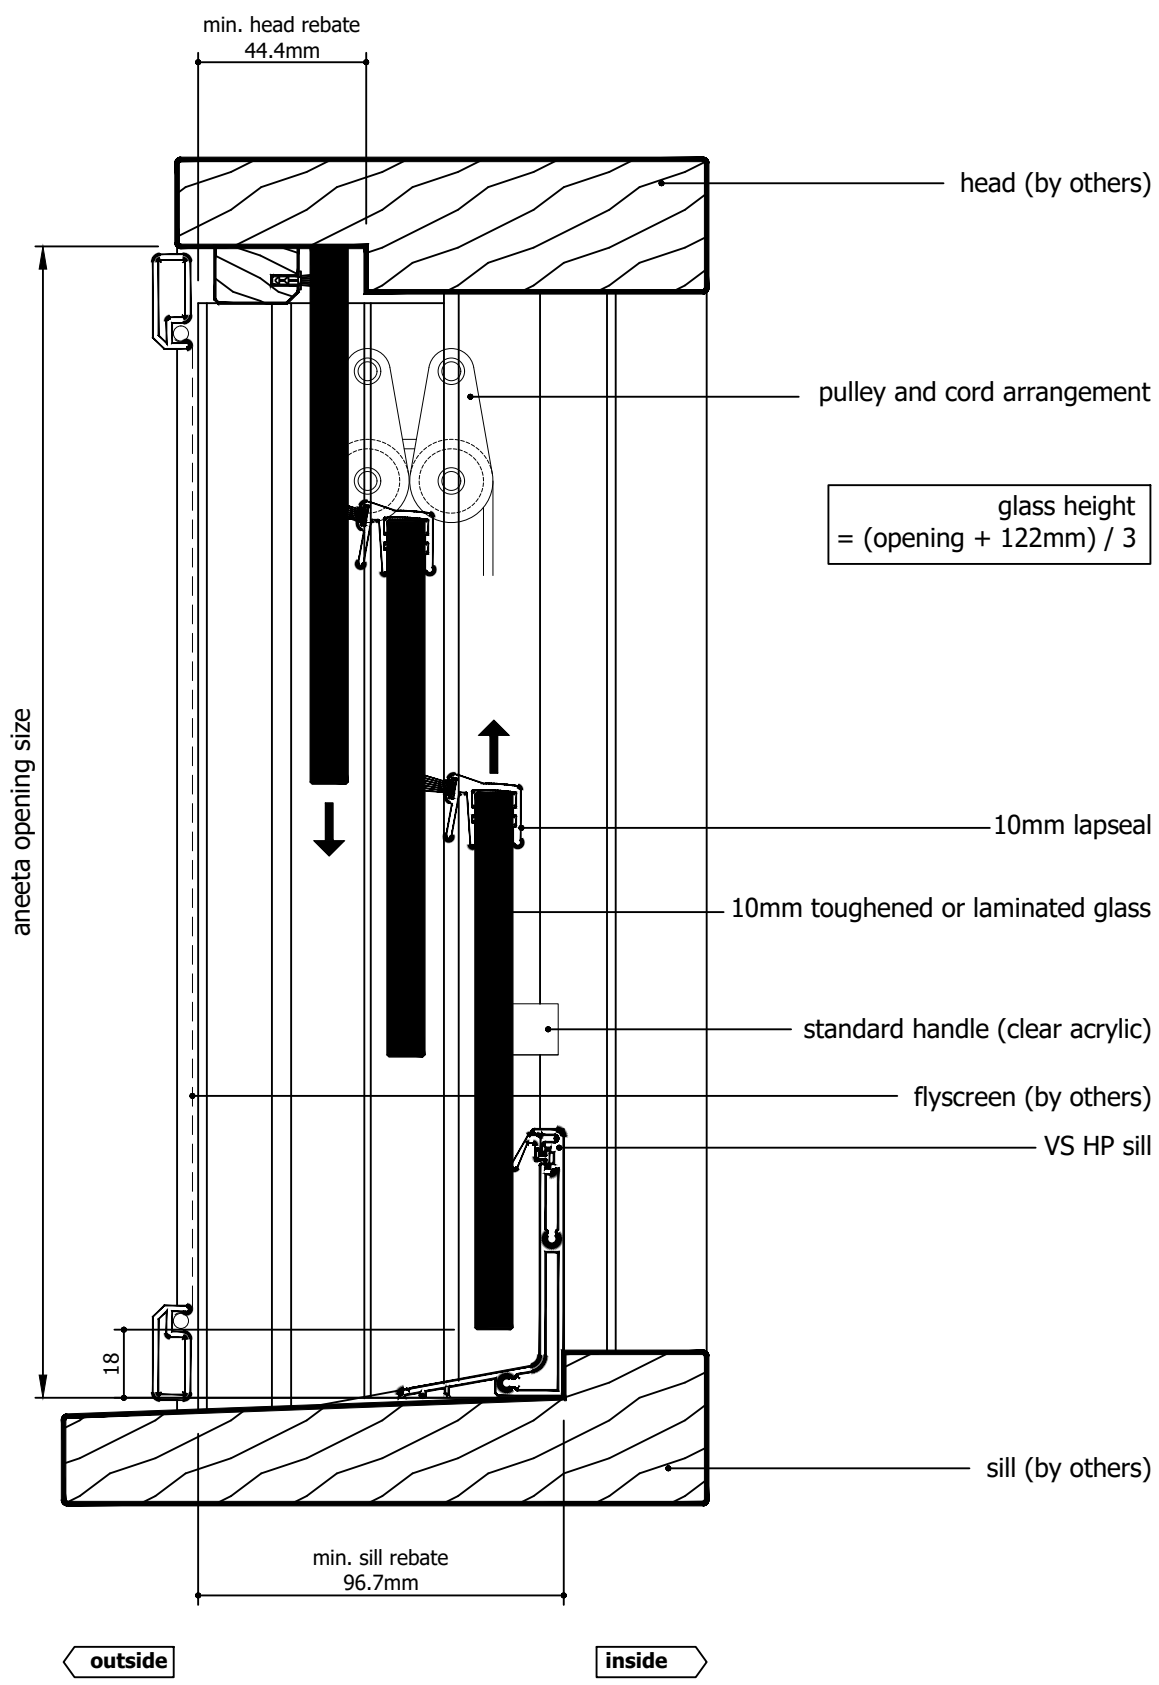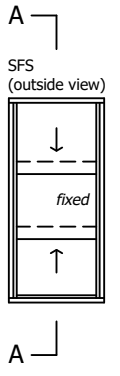


$$\text{glass height} = (\text{opening} + 122\text{mm}) / 3$$

Rev	Description	Approved By	Date
A	Original Issue	DF	15/6/2026

Proprietary and confidential
 The information contained in this drawing is the sole property of Aneeta Australia. Any reproduction in part or as a whole, without the written permission of Aneeta Australia is prohibited.


Title:
 3 pane 10mm sashless vertical sliders in timber frames SFS with timber covers and VS HP sill vertical section A-A





949 Stud Road, Rowville VIC 3178, ABN 80 062 883 729

Material:	in Timber frames
Finish:	-
Die/Part:	-
Dwg No:	VS 3P10 SFS T

M:\Documentation\Website Downloads\3. Timber Frames\1. Vertical\1. Double Hung\VS 3P10 SFS T (A) - 3 pane 10mm sashless double hung in timber frames SFS.dwg

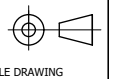

IF IN DOUBT ASK - DO NOT SCALE DRAWING

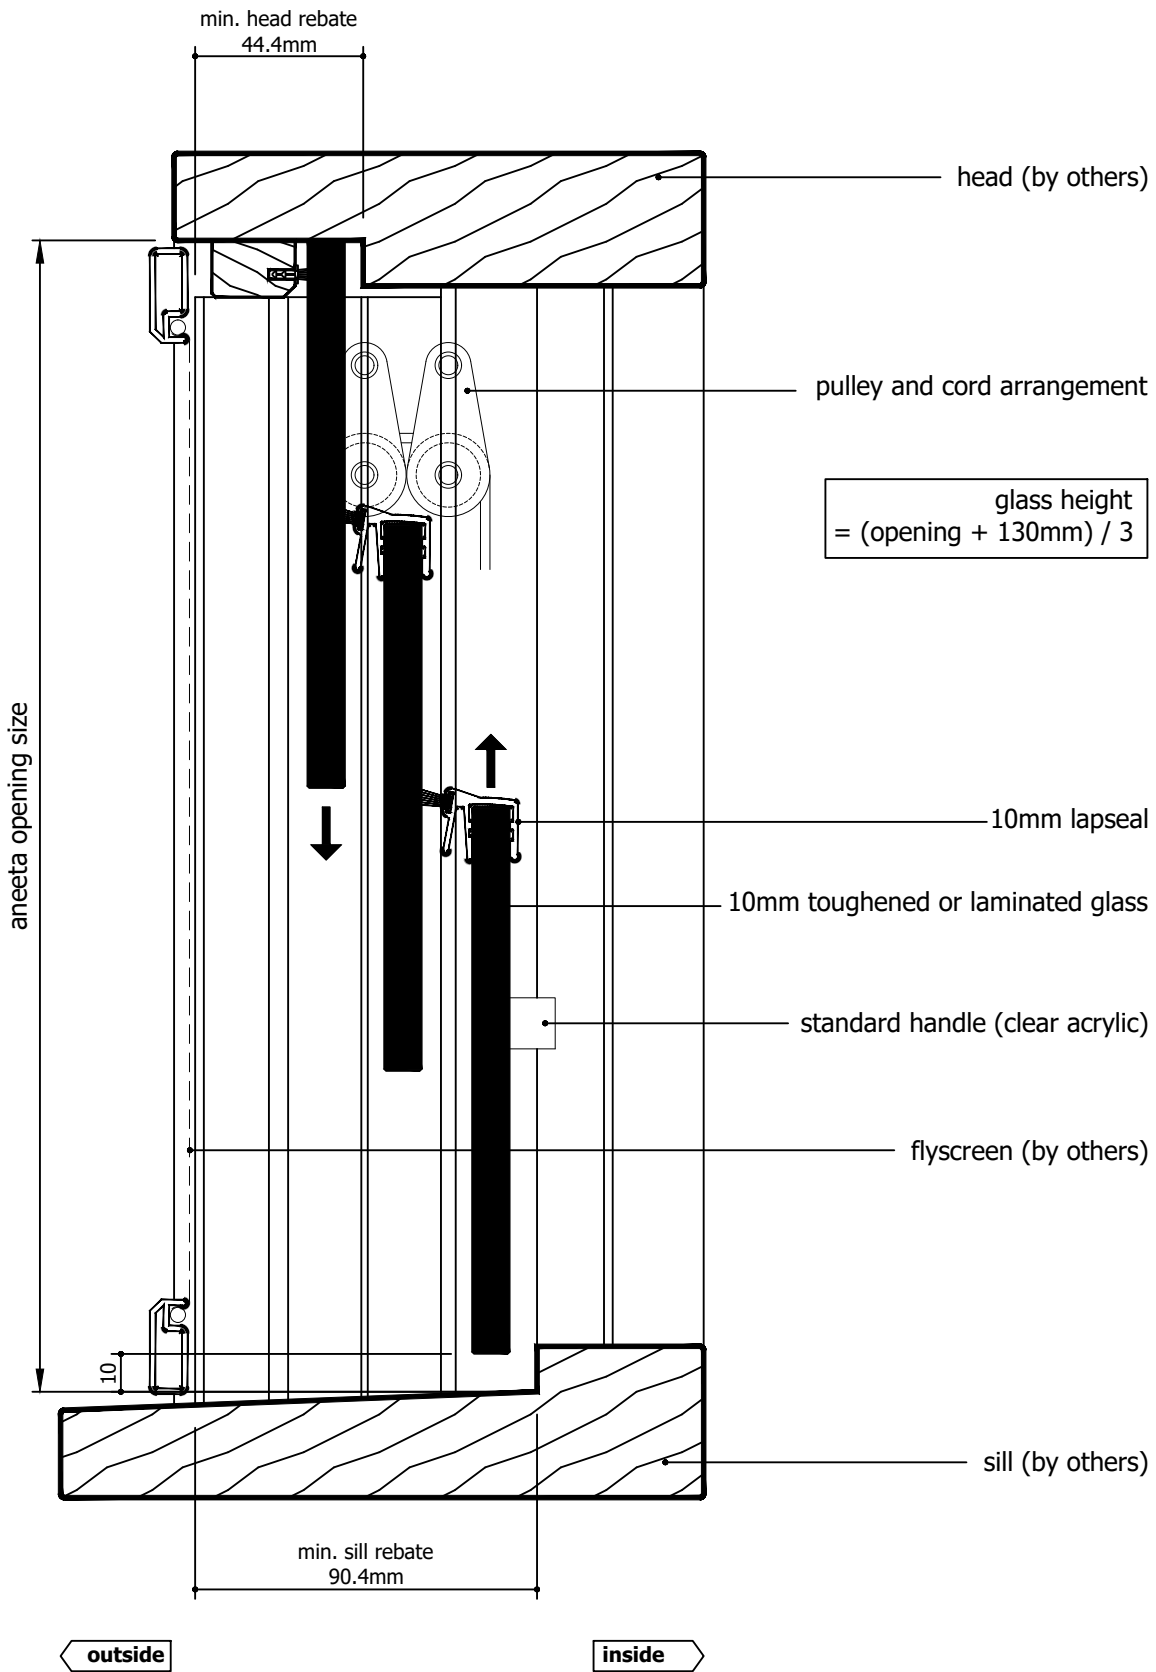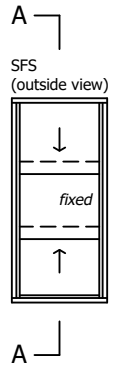

glass height
= (opening + 130mm) / 3

Rev	Description	Approved By	Date
A	Original Issue	DF	15/6/2026

Proprietary and confidential
The information contained in this drawing is the sole property of Aneeta Australia. Any reproduction in part or as a whole, without the written permission of Aneeta Australia is prohibited.


Title:
3 pane 10mm sashless vertical sliders in timber frames SFS with timber covers and no sill adaptor vertical section A-A





949 Stud Road, Rowville VIC 3178, ABN 80 062 883 729

Material:	in Timber frames
Finish:	-
Die/Part:	-
Dwg No:	VS 3P10 SFS T

Drwn: DF | Chk: SE | Date: Jun2026 | Scale: 1:2@A4 | Sheet 6 of 22 | Revision: A

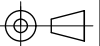


IF IN DOUBT ASK - DO NOT SCALE DRAWING

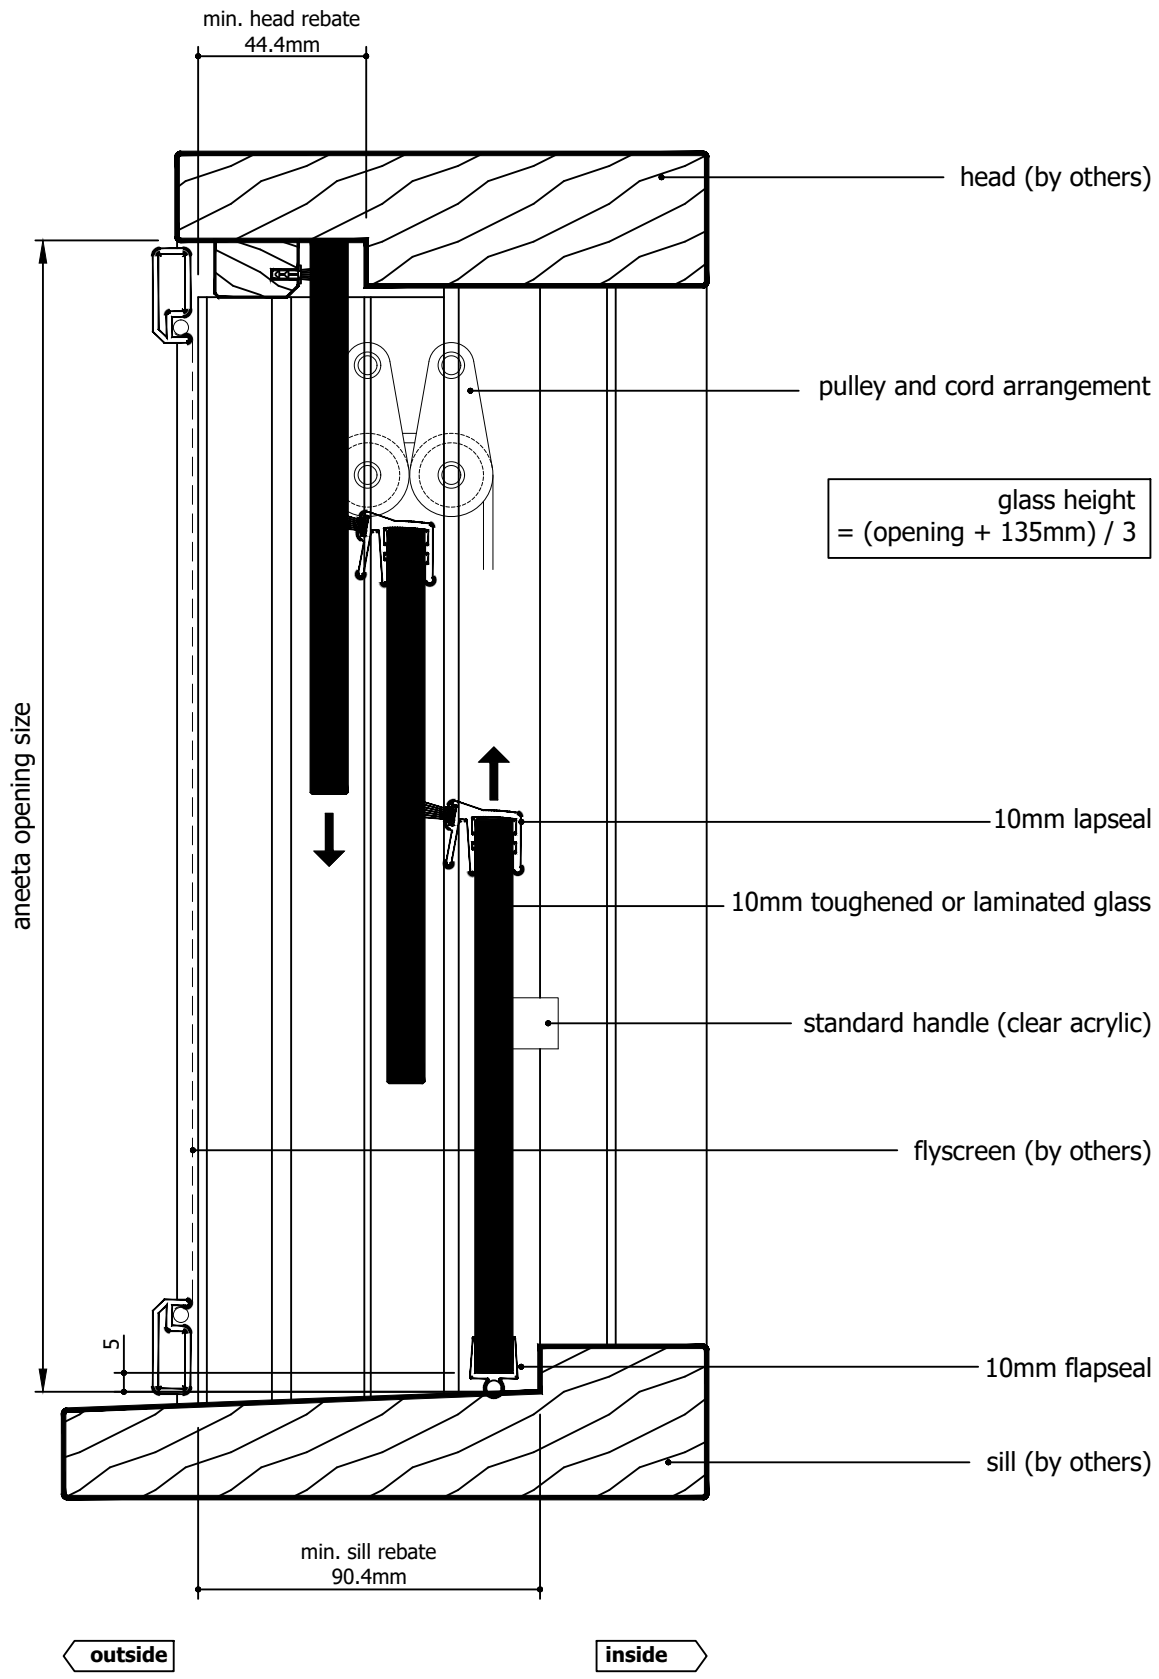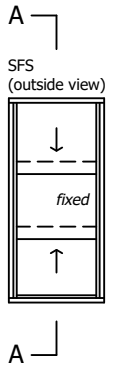

glass height
= (opening + 135mm) / 3

M:\Documentation\Website Downloads\3. Timber Frames\1. Vertical\1. Double Hung\VS 3P10 SFS T (A) - 3 pane 10mm sashless double hung in timber frames SFS.dwg

Rev	Description	Approved	
		By	Date
A	Original Issue	DF	15/6/2026

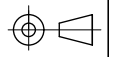

IF IN DOUBT ASK - DO NOT SCALE DRAWING

Proprietary and confidential
The information contained in this drawing is the sole property of Aneeta Australia. Any reproduction in part or as a whole, without the written permission of Aneeta Australia is prohibited.

Title:
3 pane 10mm sashless vertical sliders in timber frames SFS with timber covers and 6mm flapseal at sill vertical section A-A

Drwn: DF | Chk: SE | Date: Jun2026 | Scale: 1:2@A4 | Sheet 7 of 22




949 Stud Road, Rowville VIC 3178, ABN 80 062 883 729

Material:	in Timber frames
Finish:	-
Die/Part:	-
Dwg No:	VS 3P10 SFS T

Revision: A

glass width = opening - 40mm

aneeta opening size

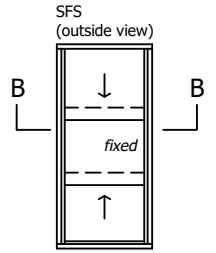

flyscreen (optional by others)

timber cover

top pane

bottom pane

timber cover

10mm multipane tee

lock

jamb (by others)

outside


110.8

inside

Rev	Description	Approved By	Date
A	Original Issue	DF	15/6/2026

Proprietary and confidential
The information contained in this drawing is the sole property of Aneeta Australia. Any reproduction in part or as a whole, without the written permission of Aneeta Australia is prohibited.


Title:
3 pane 10mm sashless vertical sliders in timber frames SFS with timber covers
horizontal section B-B
Drwn: DF | Chk: SE | Date: Jun2026 | Scale: 1:1eA4





949 Stud Road, Rowville VIC 3178, ABN 80 062 883 729
Sheet 8 of 22

Material:	in Timber frames
Finish:	-
Die/Part:	-
Dwg No:	VS 3P10 SFS T
Revision:	A

M:\Documentation\Website Downloads\3. Timber Frames\1. Vertical\1. Double Hung\VS 3P10 SFS T (A) - 3 pane 10mm sashless double hung in timber frames SFS.dwg

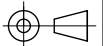


IF IN DOUBT ASK - DO NOT SCALE DRAWING

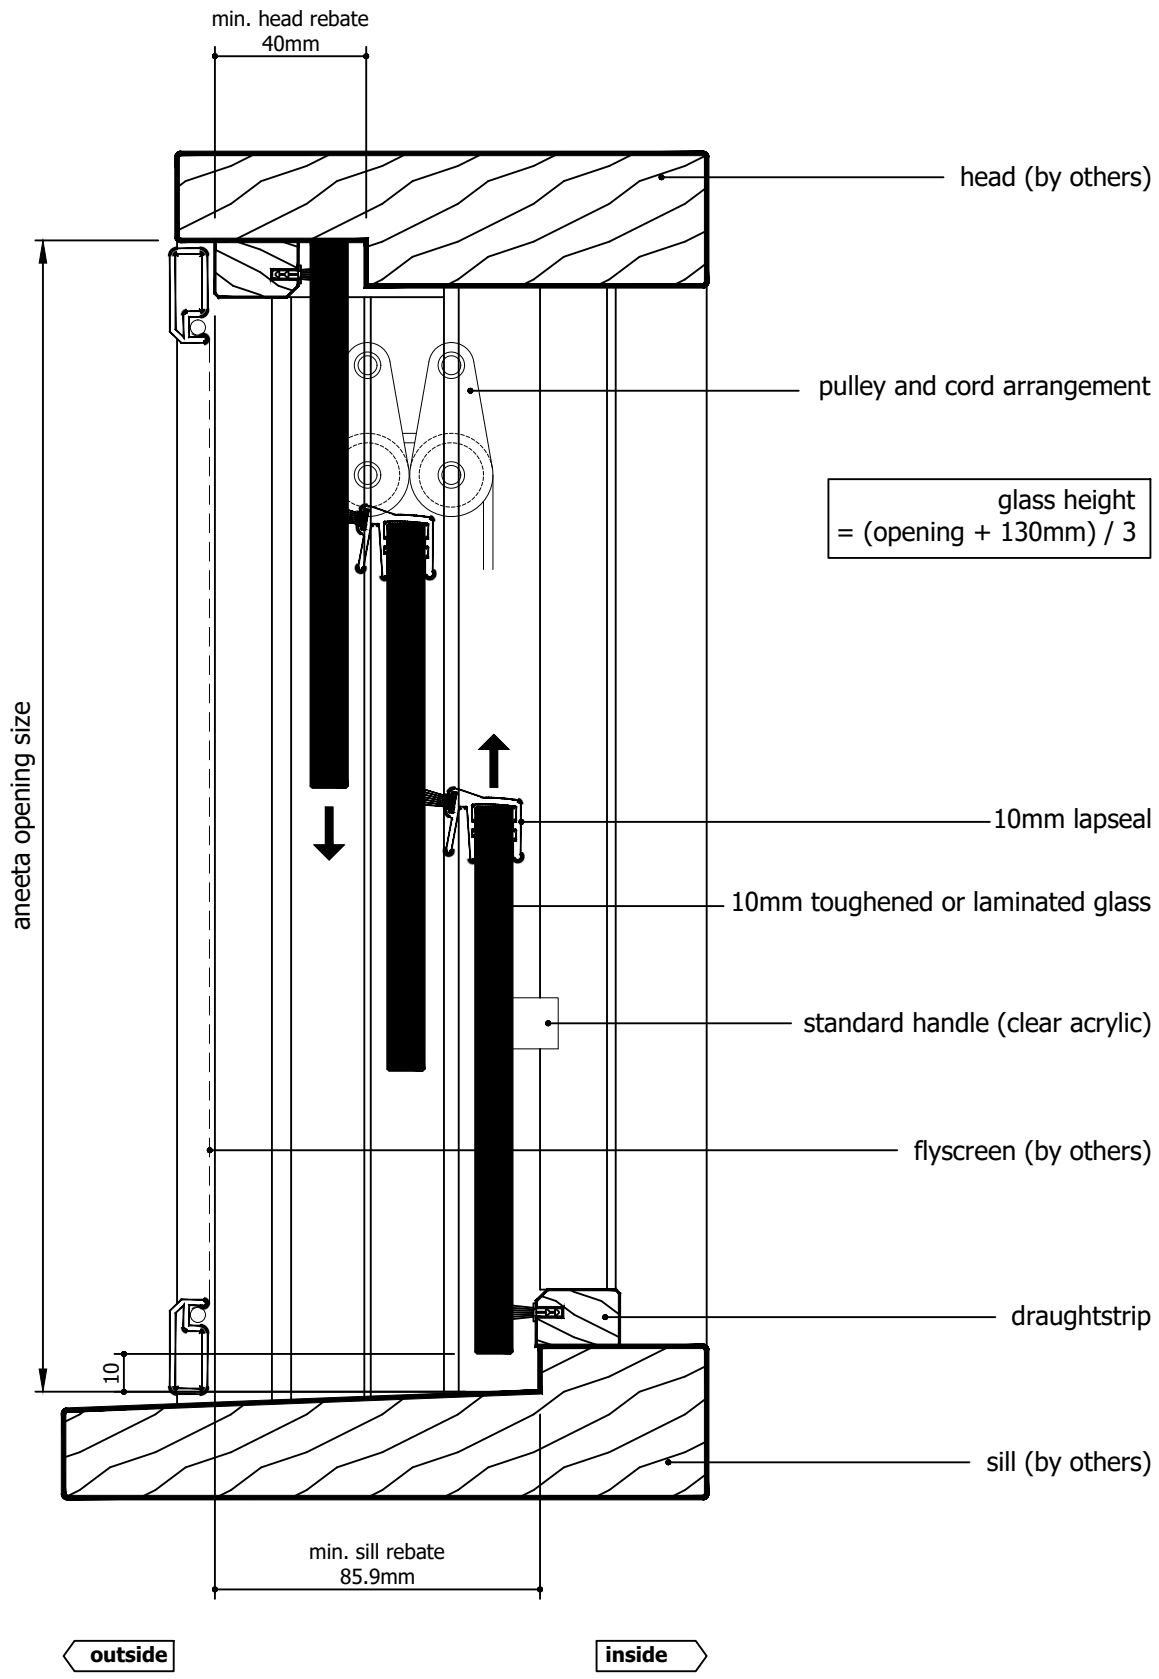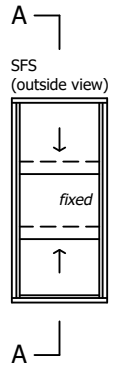

$$\text{glass height} = (\text{opening} + 130\text{mm}) / 3$$

M:\Documentation\Website Downloads\3. Timber Frames\1. Vertical\1. Double Hung\VS 3P10 SFS T (A) - 3 pane 10mm sashless double hung in timber frames SFS.dwg


Rev	Description	Approved By	Date
A	Original Issue	DF	15/6/2026

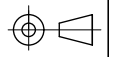

IF IN DOUBT ASK - DO NOT SCALE DRAWING



Proprietary and confidential
The information contained in this drawing is the sole property of Aneeta Australia. Any reproduction in part or as a whole, without the written permission of Aneeta Australia is prohibited.

Title:
3 pane 10mm sashless vertical sliders in timber frames SFS with aluminium covers outside, timber covers inside, and draughtstrips at sill vertical section A-A



949 Stud Road, Rowville VIC 3178, ABN 80 062 883 729

Material:	in Timber frames
Finish:	-
Die/Part:	-
Dwg No:	VS 3P10 SFS T

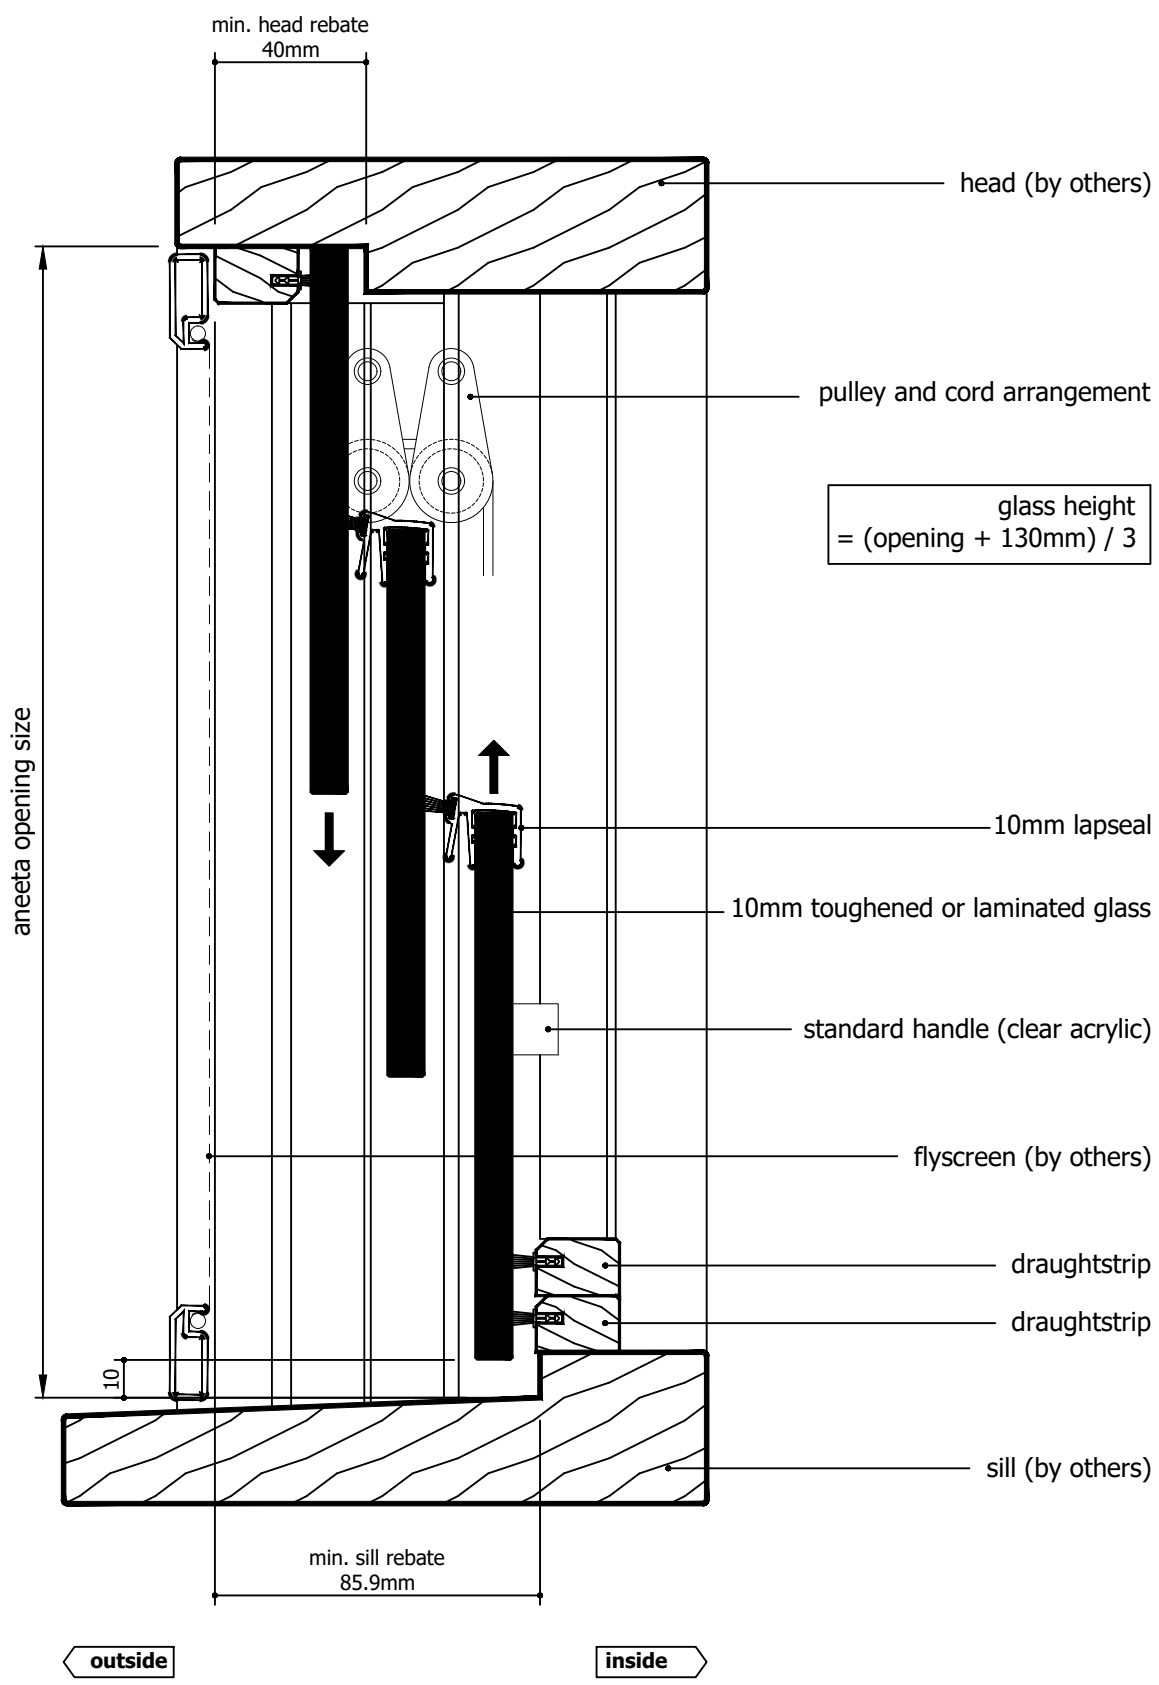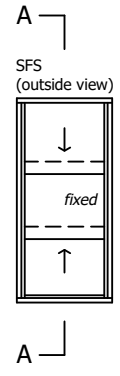


$$\text{glass height} = (\text{opening} + 130\text{mm}) / 3$$

Rev	Description	Approved By	Date
A	Original Issue	DF	15/6/2026

Proprietary and confidential
 The information contained in this drawing is the sole property of Aneeta Australia. Any reproduction in part or as a whole, without the written permission of Aneeta Australia is prohibited.

Title:
 3 pane 10mm sashless vertical sliders in timber frames SFS with aluminium covers outside, timber covers inside, and 2 x draughtstrips at sill vertical section A-A




949 Stud Road, Rowville VIC 3178, ABN 80 062 883 729



Material:	in Timber frames
Finish:	-
Die/Part:	-
Dwg No:	VS 3P10 SFS T

Drwn: DF	Chk: SE	Date: Jun2026	Scale: 1:2@A4	Sheet 10 of 22	Revision: A
----------	---------	---------------	---------------	----------------	-------------


M:\Documentation\Website Downloads\3. Timber Frames\1. Vertical\1. Double Hung\VS 3P10 SFS T (A) - 3 pane 10mm sashless double hung in timber frames SFS.dwg

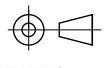

IF IN DOUBT ASK - DO NOT SCALE DRAWING

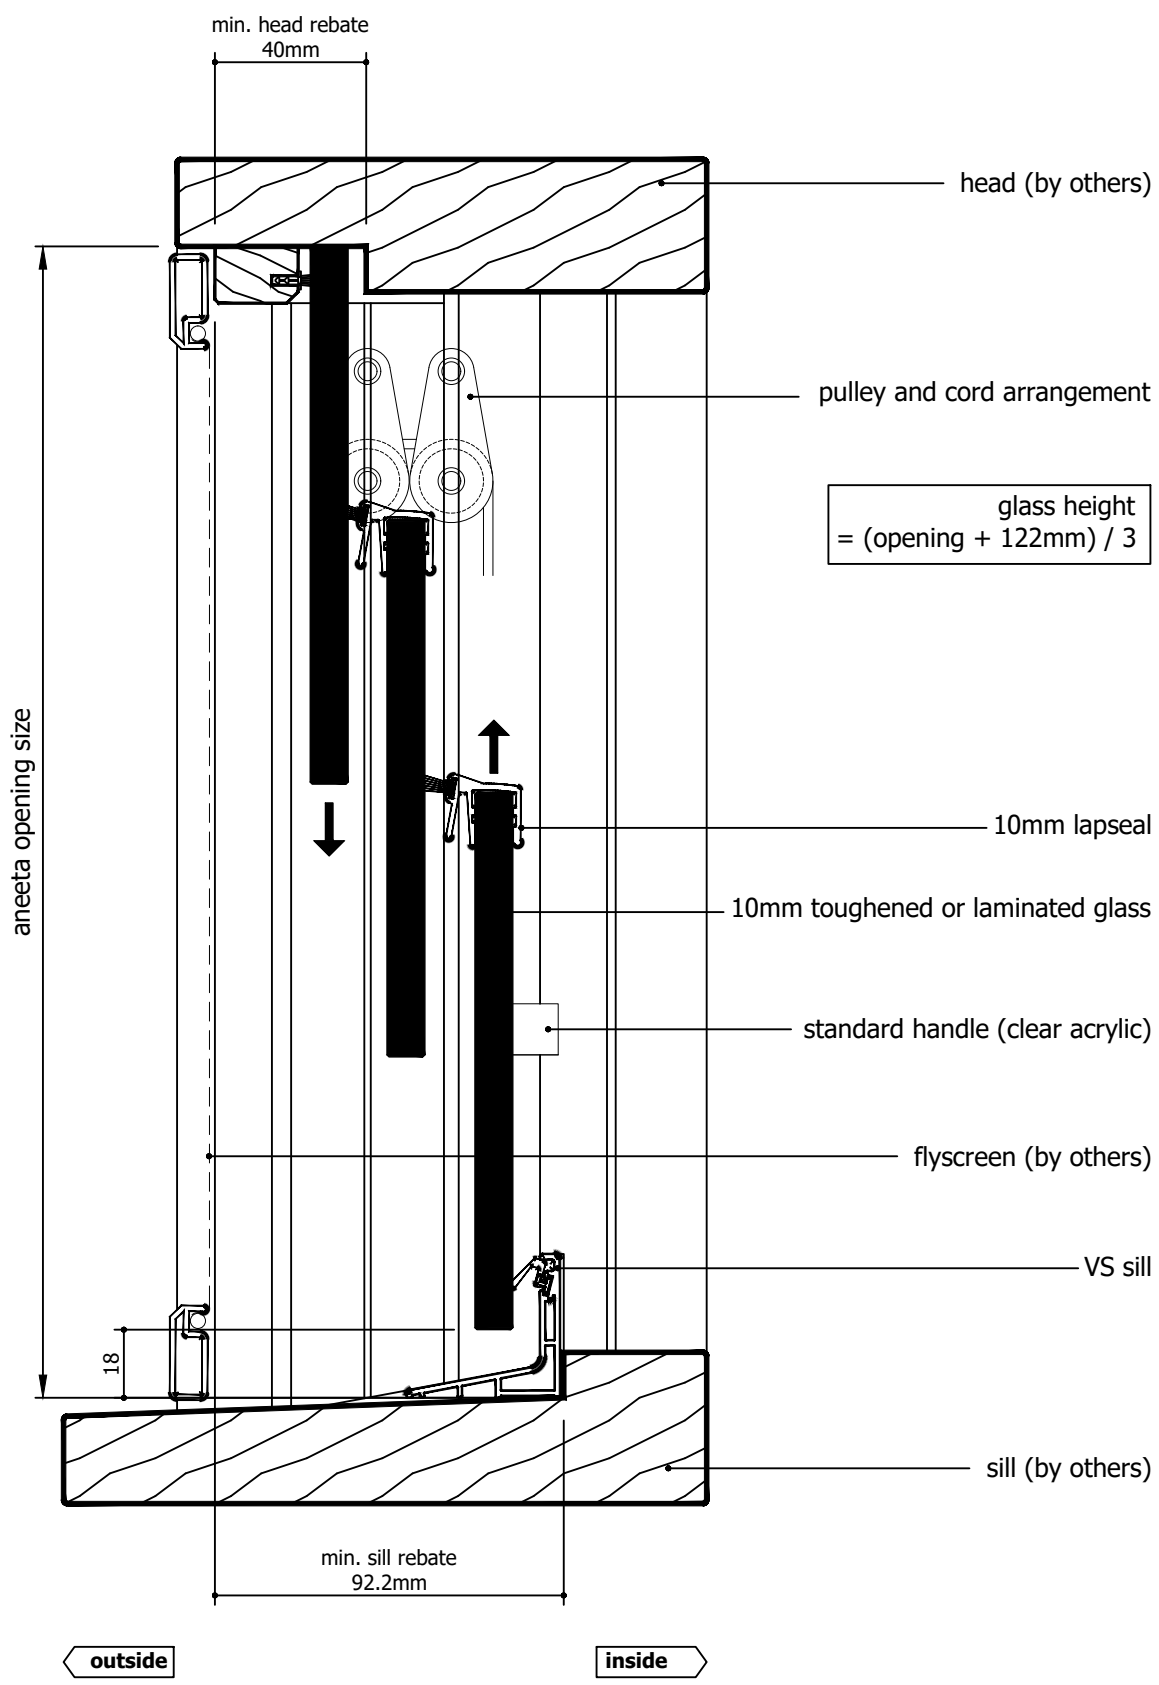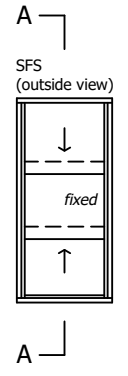

Rev	Description	Approved	
		By	Date
A	Original Issue	DF	15/6/2026

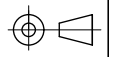

IF IN DOUBT ASK - DO NOT SCALE DRAWING

Proprietary and confidential

The information contained in this drawing is the sole property of Aneeta Australia. Any reproduction in part or as a whole, without the written permission of Aneeta Australia is prohibited.

Title:
3 pane 10mm sashless vertical sliders in timber frames SFS with aluminium covers outside, timber covers inside, and VS sill vertical section A-A

Drwn: DF | Chk: SE | Date: Jun2026 | Scale: 1:2@A4





949 Stud Road, Rowville VIC 3178, ABN 80 062 883 729

Material:	in Timber frames
Finish:	-
Die/Part:	-
Dwg No:	VS 3P10 SFS T

Sheet 11 of 22 | Revision: A


M:\Documentation\Website Downloads\3. Timber Frames\1. Vertical\1. Double Hung\VS 3P10 SFS T (A) - 3 pane 10mm sashless double hung in timber frames SFS.dwg

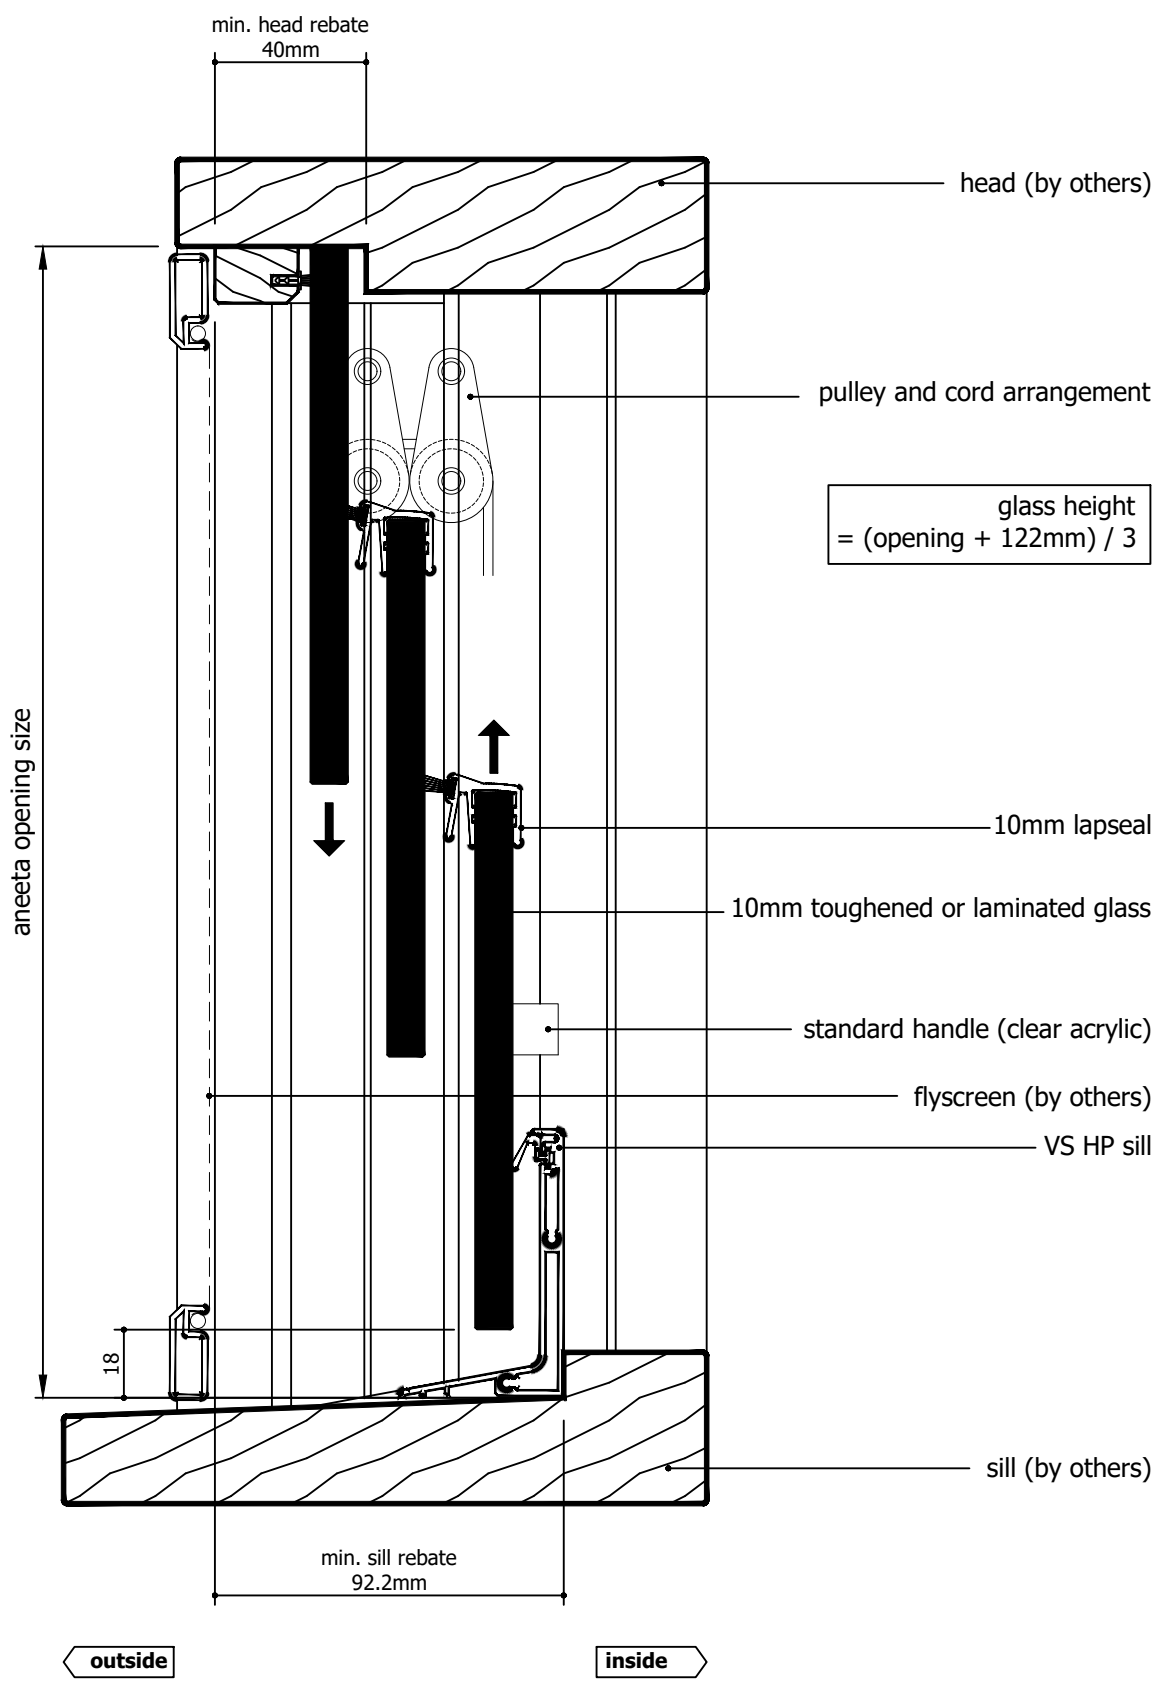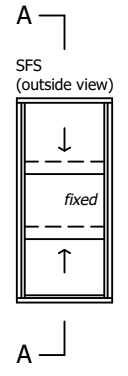

$$\text{glass height} = (\text{opening} + 122\text{mm}) / 3$$

M:\Documentation\Website Downloads\3. Timber Frames\1. Vertical\1. Double Hung\VS 3P10 SFS T (A) - 3 pane 10mm sashless double hung in timber frames SFS.dwg

Rev	Description	Approved	
		By	Date
A	Original Issue	DF	15/6/2026

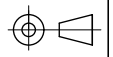

IF IN DOUBT ASK - DO NOT SCALE DRAWING

Proprietary and confidential
The information contained in this drawing is the sole property of Aneeta Australia. Any reproduction in part or as a whole, without the written permission of Aneeta Australia is prohibited.

Title:
3 pane 10mm sashless vertical sliders in timber frames SFS with aluminium covers outside, timber covers inside, and VS HP sill vertical section A-A



Drwn: DF | Chk: SE | Date: Jun2026 | Scale: 1:2@A4



949 Stud Road, Rowville VIC 3178, ABN 80 062 883 729

Material:	in Timber frames
Finish:	-
Die/Part:	-
Dwg No:	VS 3P10 SFS T

Sheet 12 of 22 | Revision: A

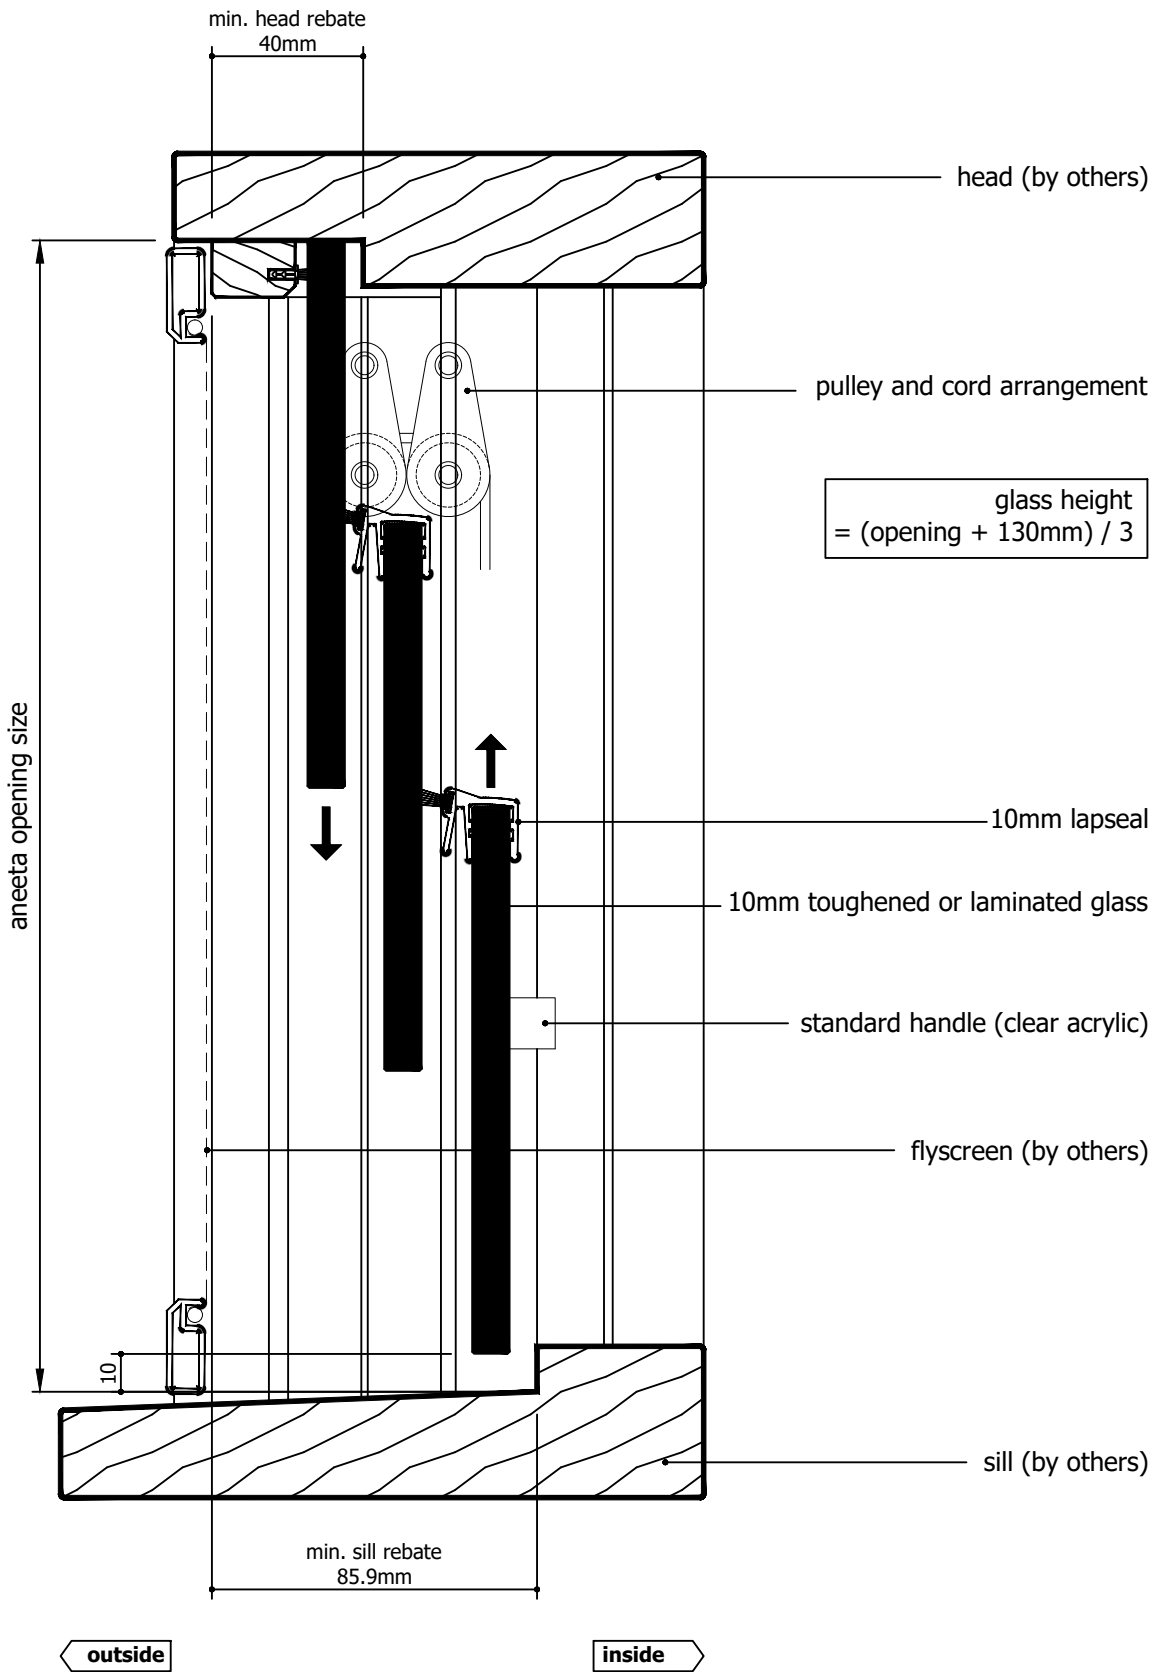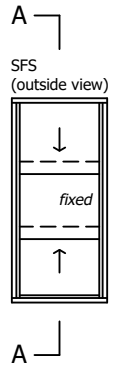


$$\text{glass height} = (\text{opening} + 130\text{mm}) / 3$$

Rev	Description	Approved By	Date
A	Original Issue	DF	15/6/2026



Proprietary and confidential
 The information contained in this drawing is the sole property of Aneeta Australia. Any reproduction in part or as a whole, without the written permission of Aneeta Australia is prohibited.

Title:
 3 pane 10mm sashless vertical sliders in timber frames SFS with aluminium covers outside, timber covers inside, and no sill adaptor vertical section A-A




949 Stud Road, Rowville VIC 3178, ABN 80 062 883 729

Material:	in Timber frames
Finish:	-
Die/Part:	-
Dwg No:	VS 3P10 SFS T

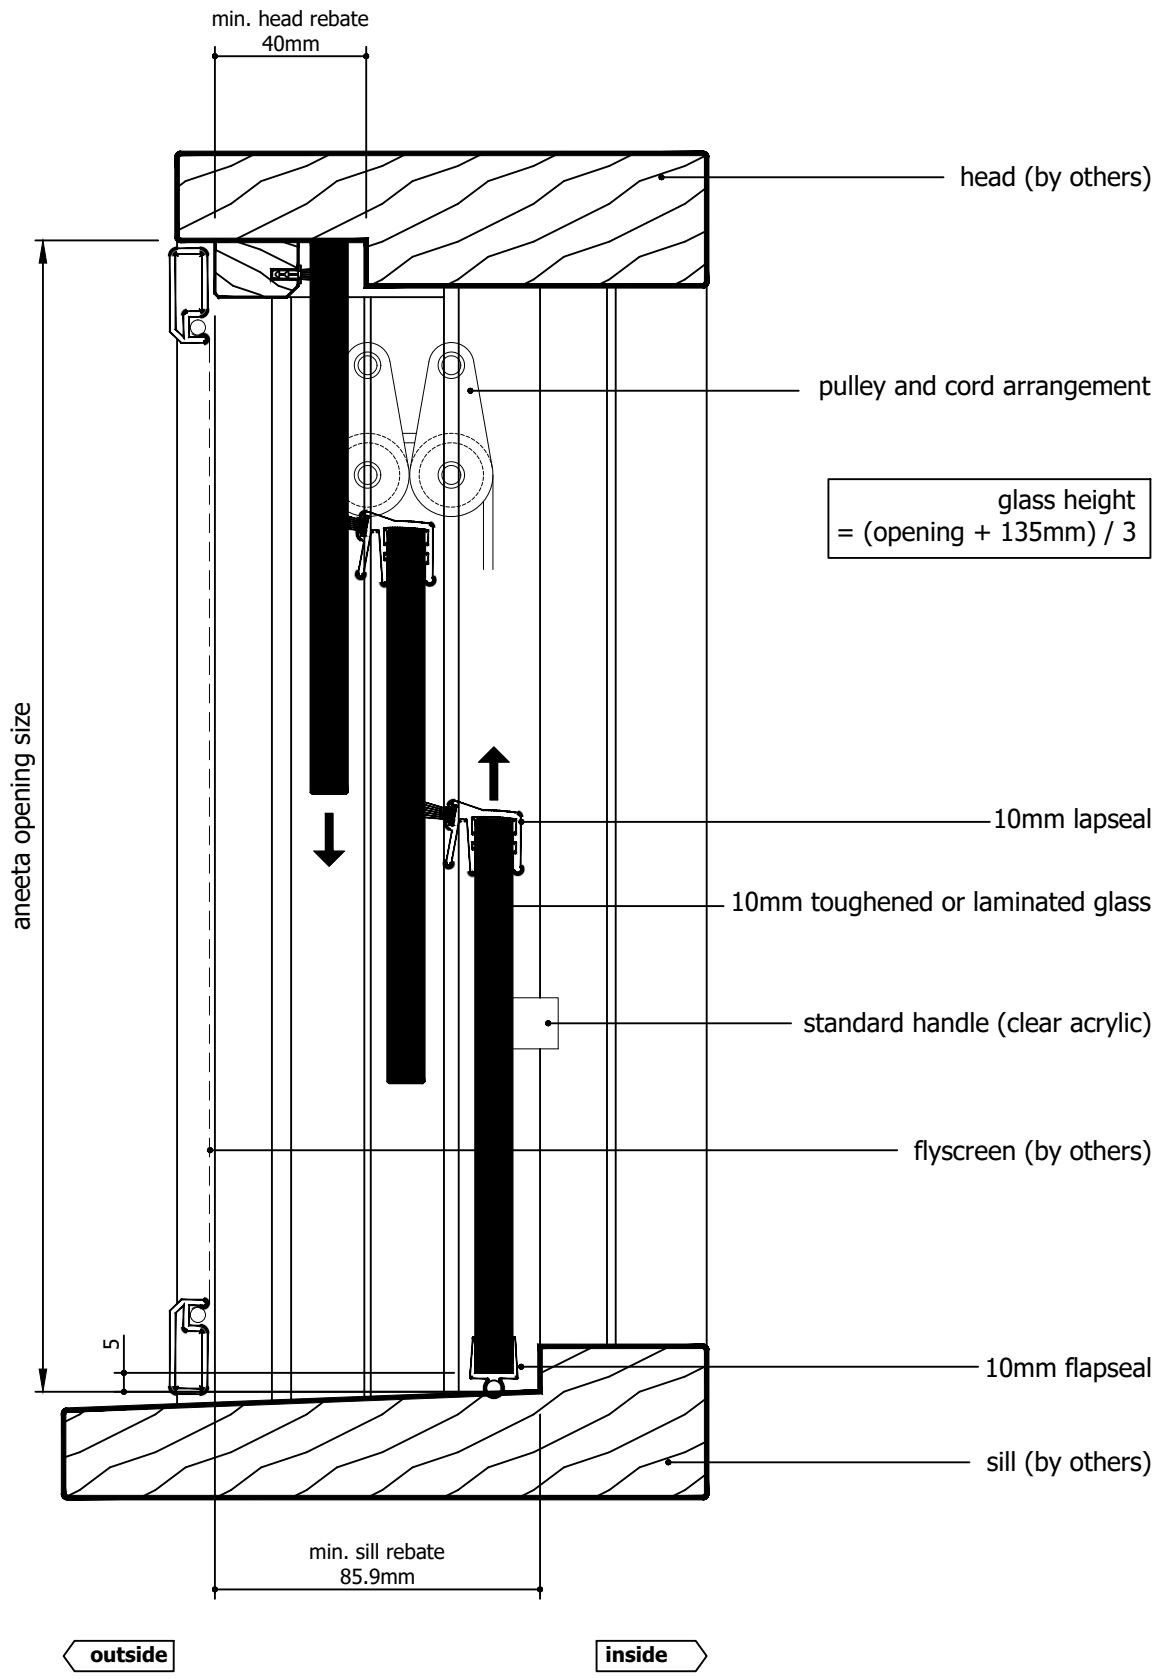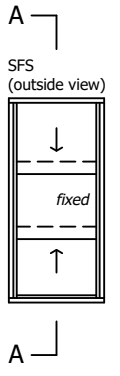

M:\Documentation\Website Downloads\3. Timber Frames\1. Vertical\1. Double Hung\VS 3P10 SFS T (A) - 3 pane 10mm sashless double hung in timber frames SFS.dwg

Rev	Description	Approved	
		By	Date
A	Original Issue	DF	15/6/2026

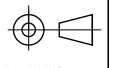

IF IN DOUBT ASK - DO NOT SCALE DRAWING

Proprietary and confidential
The information contained in this drawing is the sole property of Aneeta Australia. Any reproduction in part or as a whole, without the written permission of Aneeta Australia is prohibited.

Title:
3 pane 10mm sashless vertical sliders in timber frames SFS with aluminium covers outside, timber covers inside, and 6mm flapseal at sill vertical section A-A

Drwn: DF | Chk: SE | Date: Jun2026 | Scale: 1:2@A4




949 Stud Road, Rowville VIC 3178, ABN 80 062 883 729

Material:	in Timber frames
Finish:	-
Die/Part:	-
Dwg No:	VS 3P10 SFS T

Sheet 14 of 22 | Revision: A

glass width = opening - 40mm

aneeta opening size

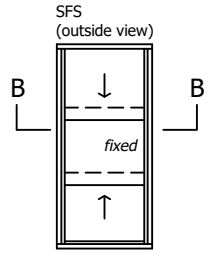

flyscreen (optional by others)

10mm combination tee

top pane

bottom pane

timber cover

10mm multipane tee


lock

jamb (by others)

outside

inside

90.8

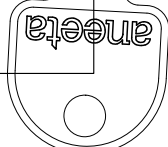

Rev	Description	Approved By	Date
A	Original Issue	DF	15/6/2026

Proprietary and confidential
The information contained in this drawing is the sole property of Aneeta Australia. Any reproduction in part or as a whole, without the written permission of Aneeta Australia is prohibited.

Title:
3 pane 10mm sashless vertical sliders in timber frames SFS with aluminium covers outside, timber covers inside
horizontal section B-B


Drwn: DF | Chk: SE | Date: Jun2026 | Scale: 1:1eA4

949 Stud Road, Rowville VIC 3178, ABN 80 062 883 729



Sheet 15 of 22

Material:	in Timber frames
Finish:	-
Die/Part:	-
Dwg No:	VS 3P10 SFS T
Revision:	A

M:\Documentation\Website Downloads\3. Timber Frames\1. Vertical\1. Double Hung\VS 3P10 SFS T (A) - 3 pane 10mm sashless double hung in timber frames SFS.dwg

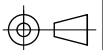


IF IN DOUBT ASK - DO NOT SCALE DRAWING

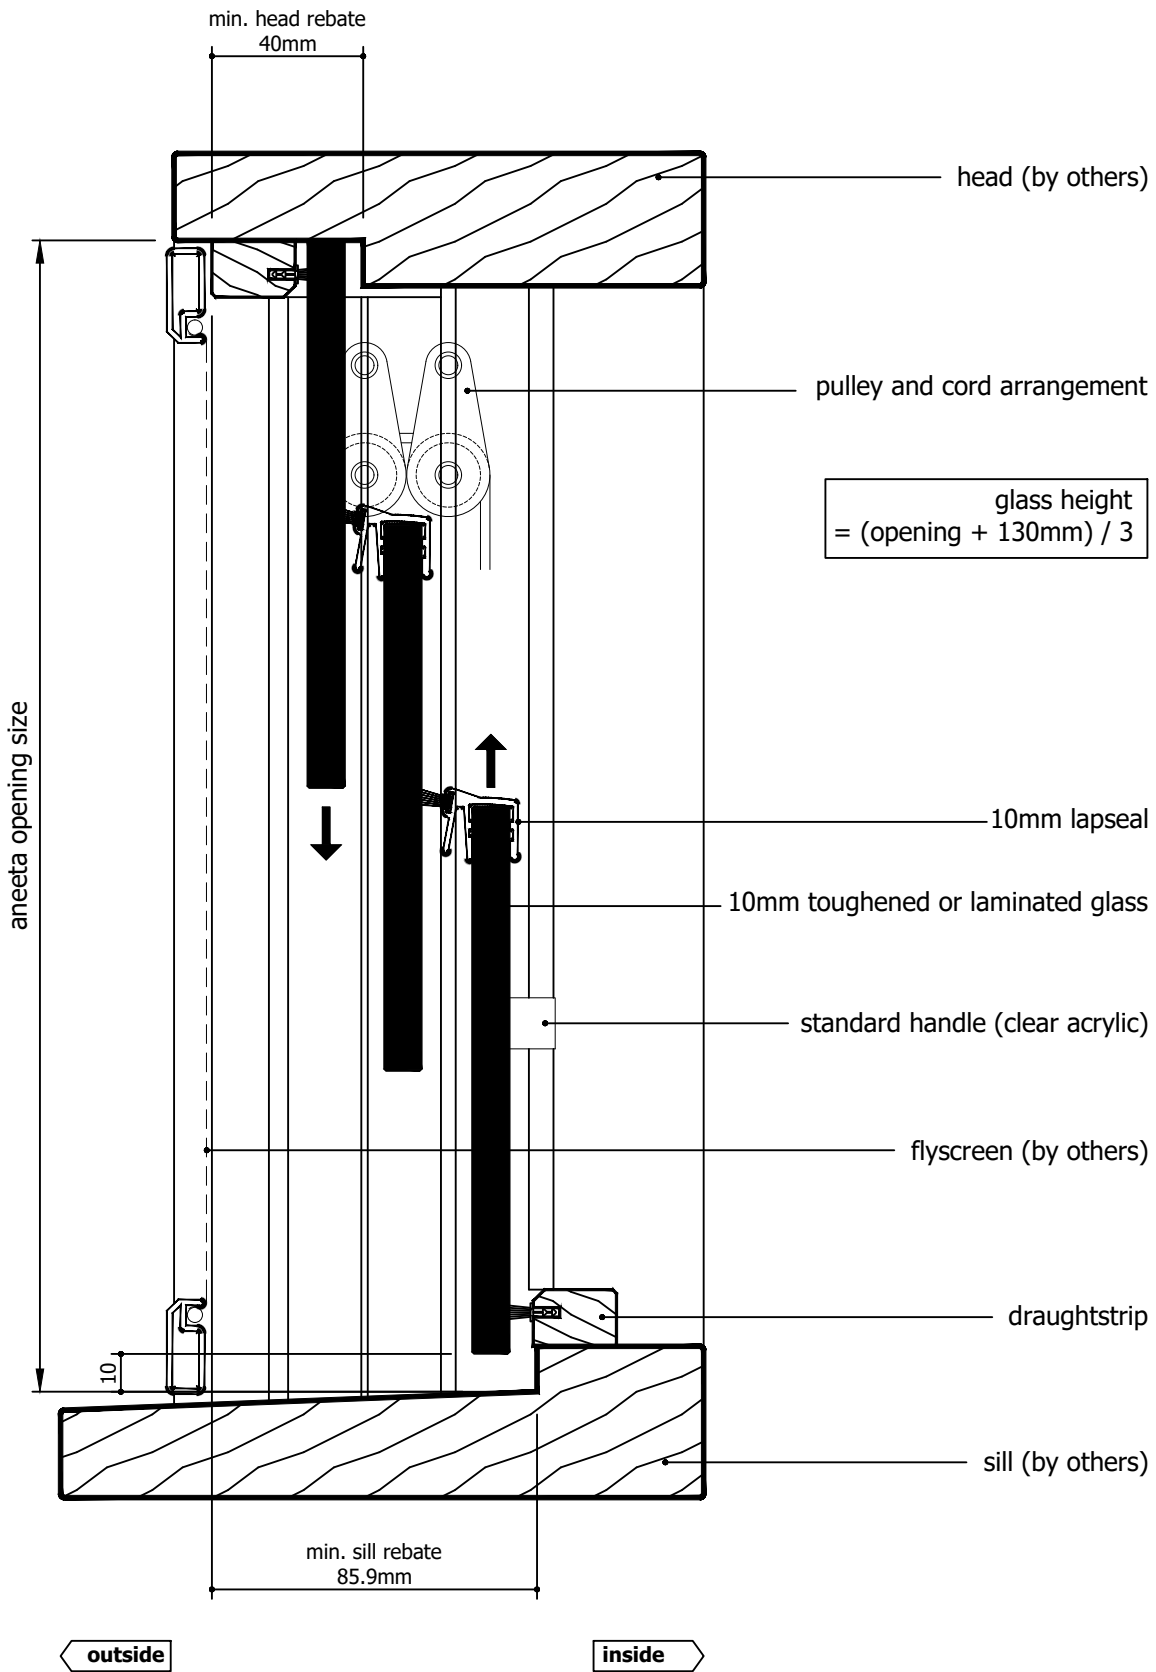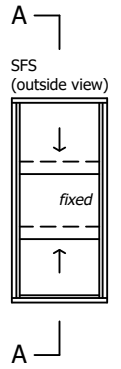

$$\text{glass height} = (\text{opening} + 130\text{mm}) / 3$$

M:\Documentation\Website Downloads\3. Timber Frames\1. Vertical\1. Double Hung\VS 3P10 SFS T (A) - 3 pane 10mm sashless double hung in timber frames SFS.dwg

Rev	Description	Approved By	Date
A	Original Issue	DF	15/6/2026

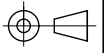

IF IN DOUBT ASK - DO NOT SCALE DRAWING



Proprietary and confidential
The information contained in this drawing is the sole property of Aneeta Australia. Any reproduction in part or as a whole, without the written permission of Aneeta Australia is prohibited.

Title:
3 pane 10mm sashless vertical sliders in timber frames SFS with aluminium covers and draughtstrips at sill vertical section A-A



949 Stud Road, Rowville VIC 3178, ABN 80 062 883 729

Material:	in Timber frames
Finish:	-
Die/Part:	-
Dwg No:	VS 3P10 SFS T

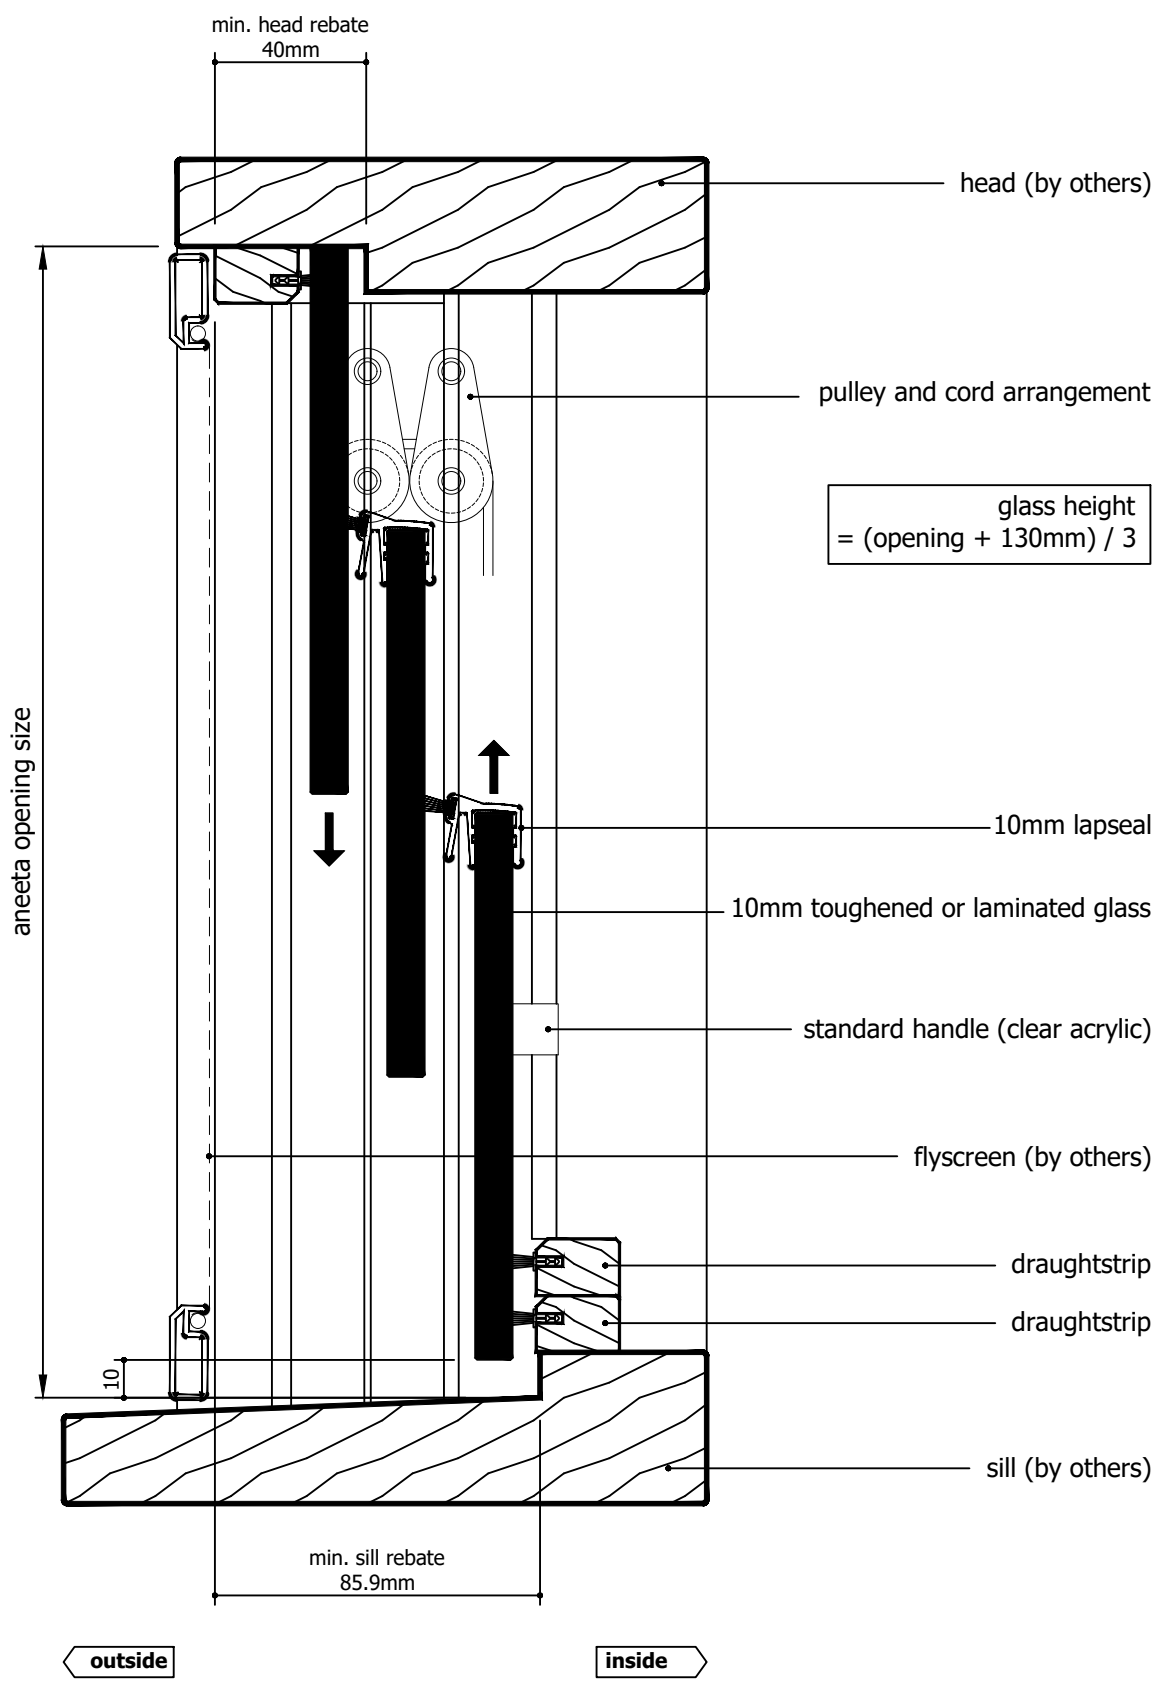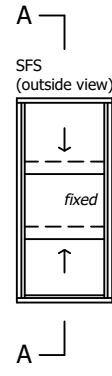


$$\text{glass height} = (\text{opening} + 130\text{mm}) / 3$$

Rev	Description	Approved By	Date
A	Original Issue	DF	15/6/2026

Proprietary and confidential
 The information contained in this drawing is the sole property of Aneeta Australia. Any reproduction in part or as a whole, without the written permission of Aneeta Australia is prohibited.



Title:
 3 pane 10mm sashless vertical sliders in timber frames SFS with aluminium covers and 2 x draughtstrips at sill vertical section A-A




949 Stud Road, Rowville VIC 3178, ABN 80 062 883 729

Material:	in Timber frames
Finish:	-
Die/Part:	-
Dwg No:	VS 3P10 SFS T

M:\Documentation\Website Downloads\3. Timber Frames\1. Vertical\1. Double Hung\VS 3P10 SFS T (A) - 3 pane 10mm sashless double hung in timber frames SFS.dwg

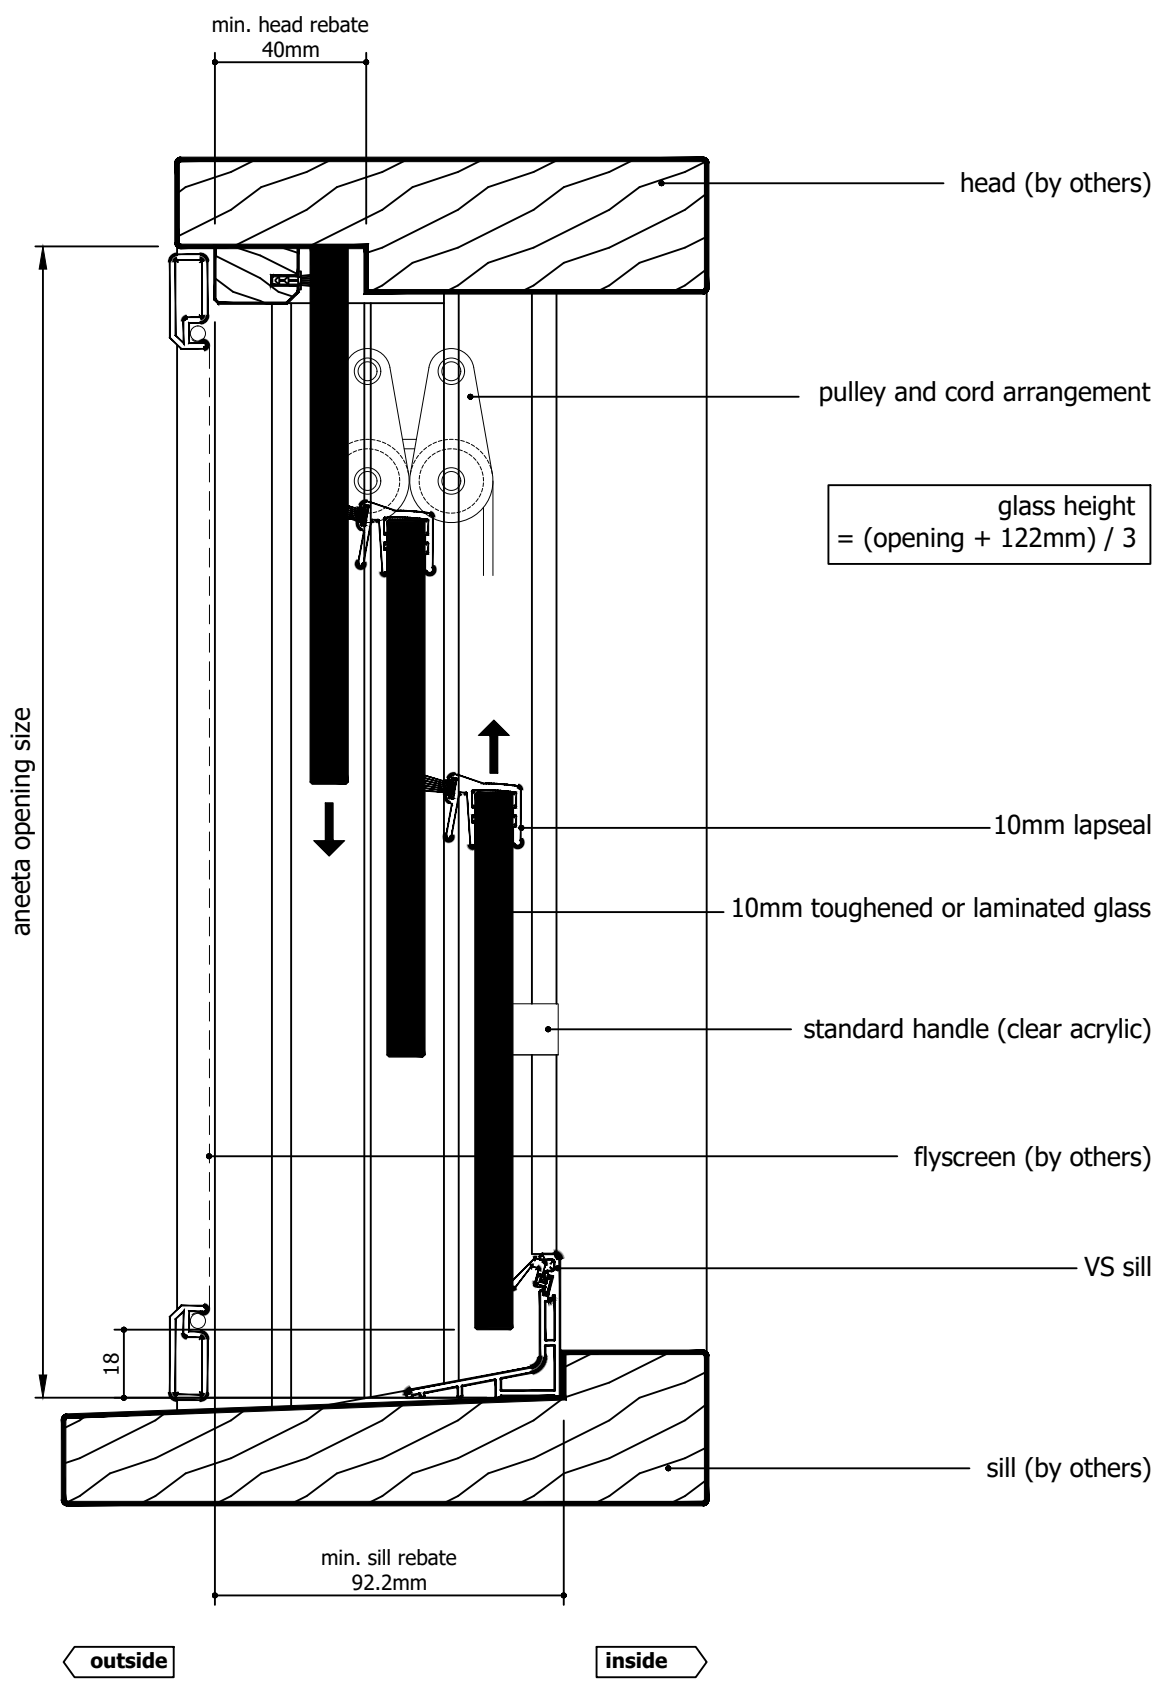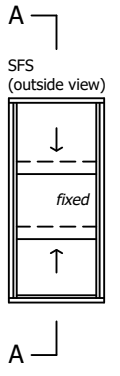

Rev	Description	Approved	
		By	Date
A	Original Issue	DF	15/6/2026

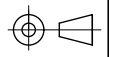

IF IN DOUBT ASK - DO NOT SCALE DRAWING

Proprietary and confidential
The information contained in this drawing is the sole property of Aneeta Australia. Any reproduction in part or as a whole, without the written permission of Aneeta Australia is prohibited.

Title:
3 pane 10mm sashless vertical sliders in timber frames SFS with aluminium covers and VS sill vertical section A-A



Drwn: DF | Chk: SE | Date: Jun2026 | Scale: 1:2@A4

949 Stud Road, Rowville VIC 3178, ABN 80 062 883 729

Sheet 18 of 22


Material:	in Timber frames
Finish:	-
Die/Part:	-
Dwg No:	VS 3P10 SFS T
Revision:	A

M:\Documentation\Website Downloads\3. Timber Frames\1. Vertical\1. Double Hung\VS 3P10 SFS T (A) - 3 pane 10mm sashless double hung in timber frames SFS.dwg

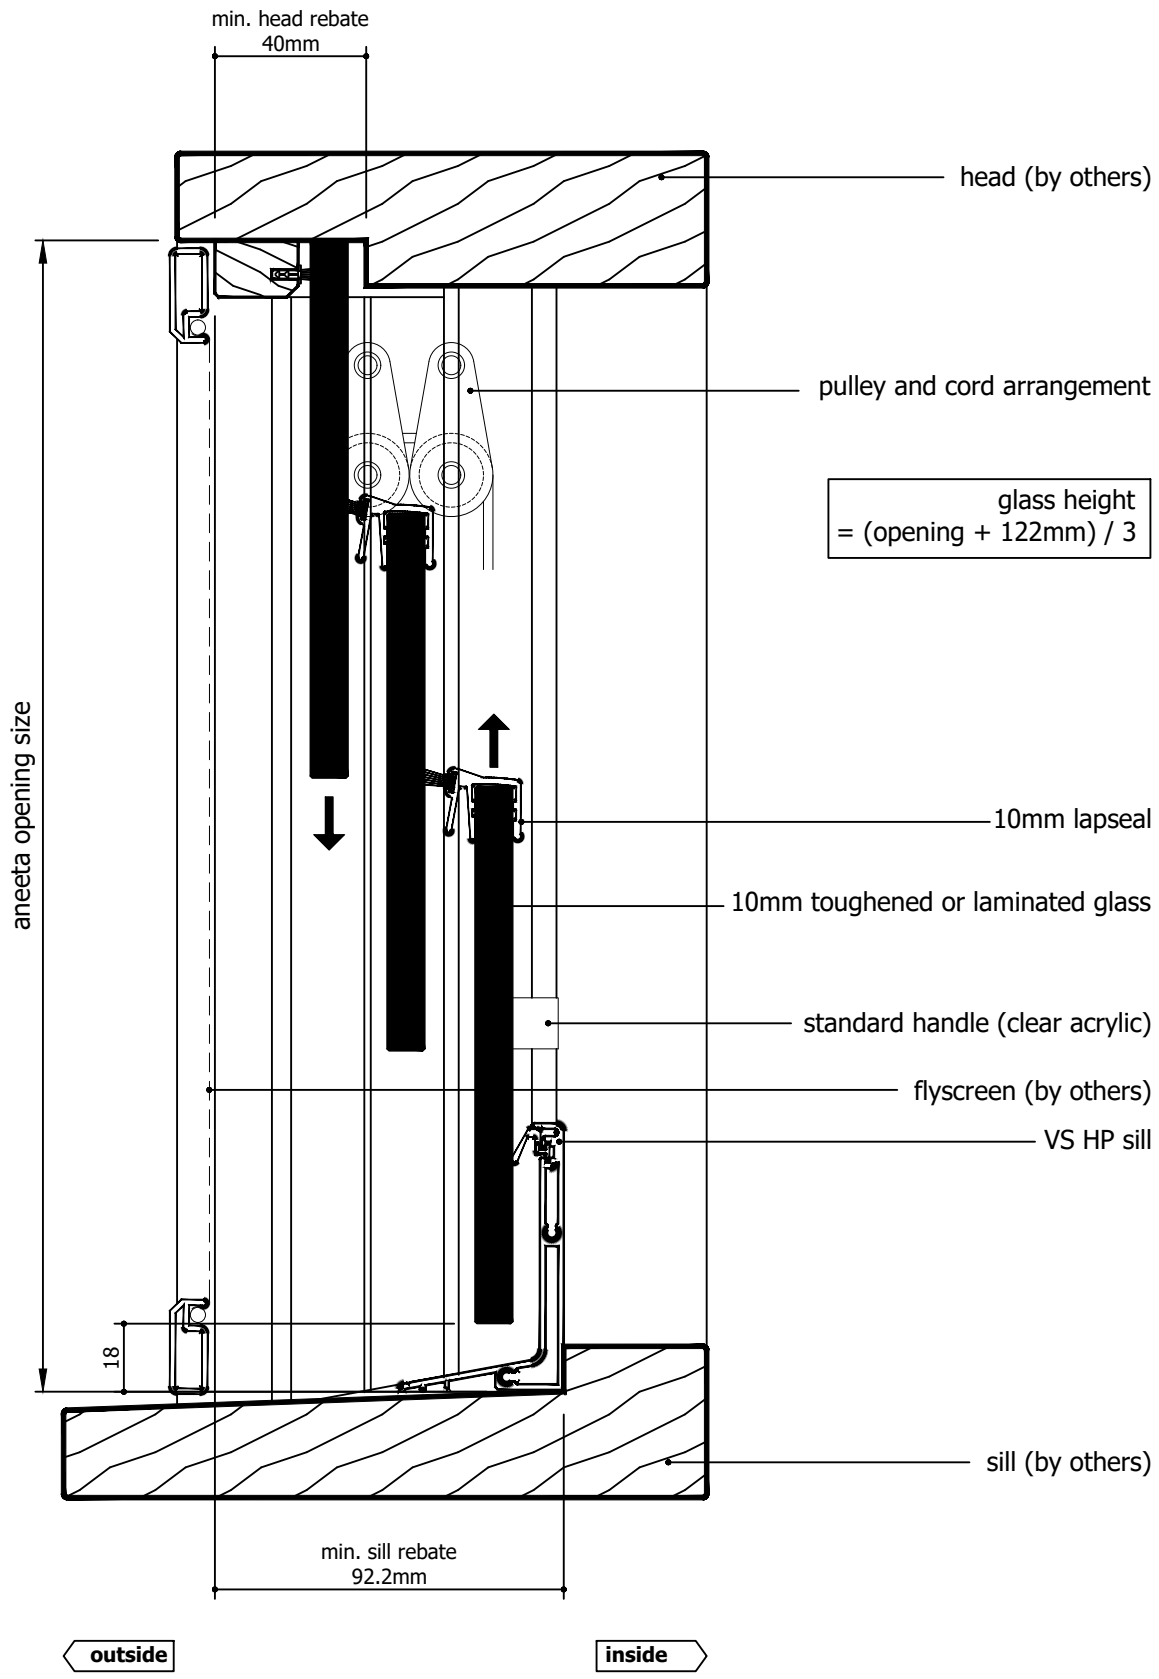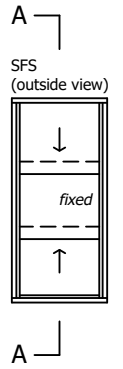

M:\Documentation\Website Downloads\3. Timber Frames\1. Vertical\1. Double Hung\VS 3P10 SFS T (A) - 3 pane 10mm sashless double hung in timber frames SFS.dwg

Rev	Description	Approved By	Date
A	Original Issue	DF	15/6/2026

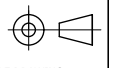

IF IN DOUBT ASK - DO NOT SCALE DRAWING

Proprietary and confidential
The information contained in this drawing is the sole property of Aneeta Australia. Any reproduction in part or as a whole, without the written permission of Aneeta Australia is prohibited.



Title:
3 pane 10mm sashless vertical sliders in timber frames SFS with aluminium covers and VS HP sill vertical section A-A

Drwn: DF | Chk: SE | Date: Jun2026 | Scale: 1:2@A4

949 Stud Road, Rowville VIC 3178, ABN 80 062 883 729


Sheet 19 of 22

Material:	in Timber frames
Finish:	-
Die/Part:	-
Dwg No:	VS 3P10 SFS T
Revision:	A

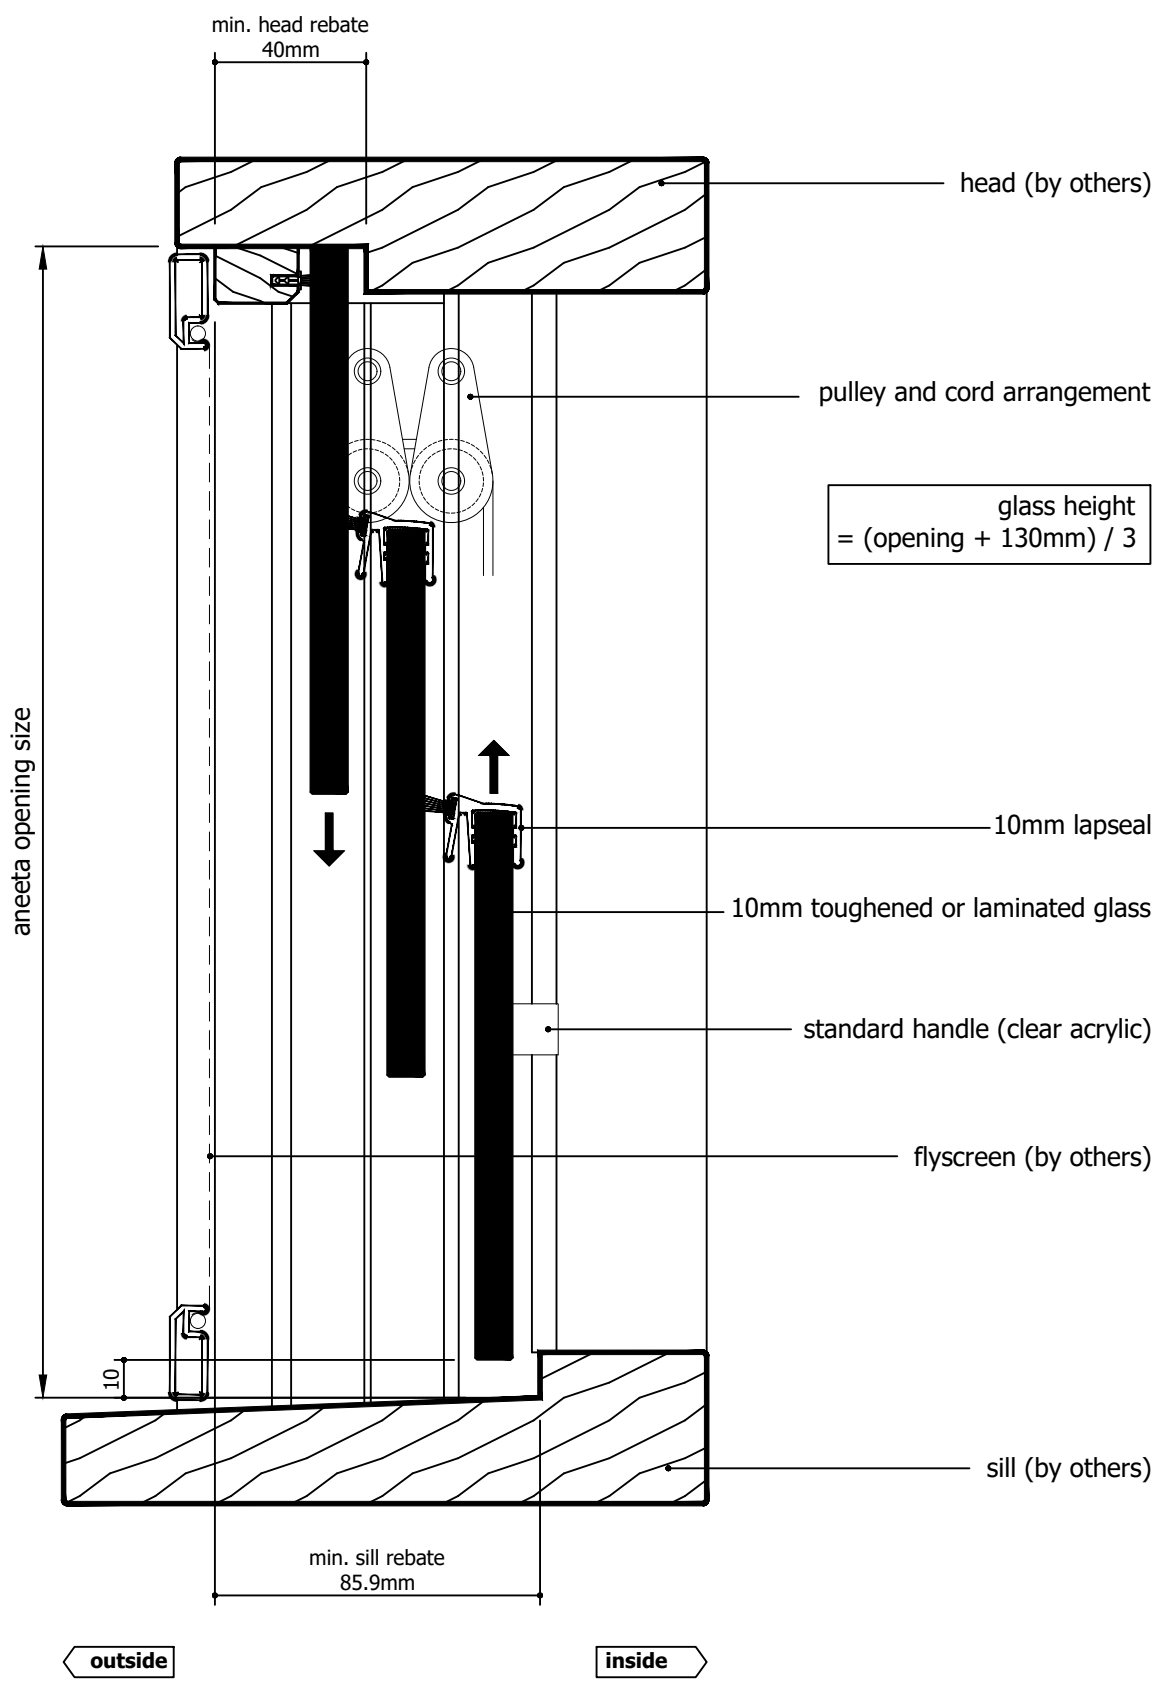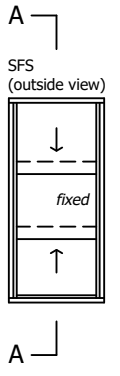

$$\text{glass height} = (\text{opening} + 130\text{mm}) / 3$$

Rev	Description	Approved By	Date
A	Original Issue	DF	15/6/2026

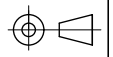

IF IN DOUBT ASK - DO NOT SCALE DRAWING

Proprietary and confidential
The information contained in this drawing is the sole property of Aneeta Australia. Any reproduction in part or as a whole, without the written permission of Aneeta Australia is prohibited.

Title:
3 pane 10mm sashless vertical sliders in timber frames SFS with aluminium covers and no sill adaptor vertical section A-A





949 Stud Road, Rowville VIC 3178, ABN 80 062 883 729

Material:	in Timber frames
Finish:	-
Die/Part:	-
Dwg No:	VS 3P10 SFS T


Drwn: DF	Chk: SE	Date: Jun2026	Scale: 1:2@A4	Sheet 20 of 22	Revision: A
----------	---------	---------------	---------------	----------------	-------------

M:\Documentation\Website Downloads\3. Timber Frames\1. Vertical\1. Double Hung\VS 3P10 SFS T (A) - 3 pane 10mm sashless double hung in timber frames SFS.dwg

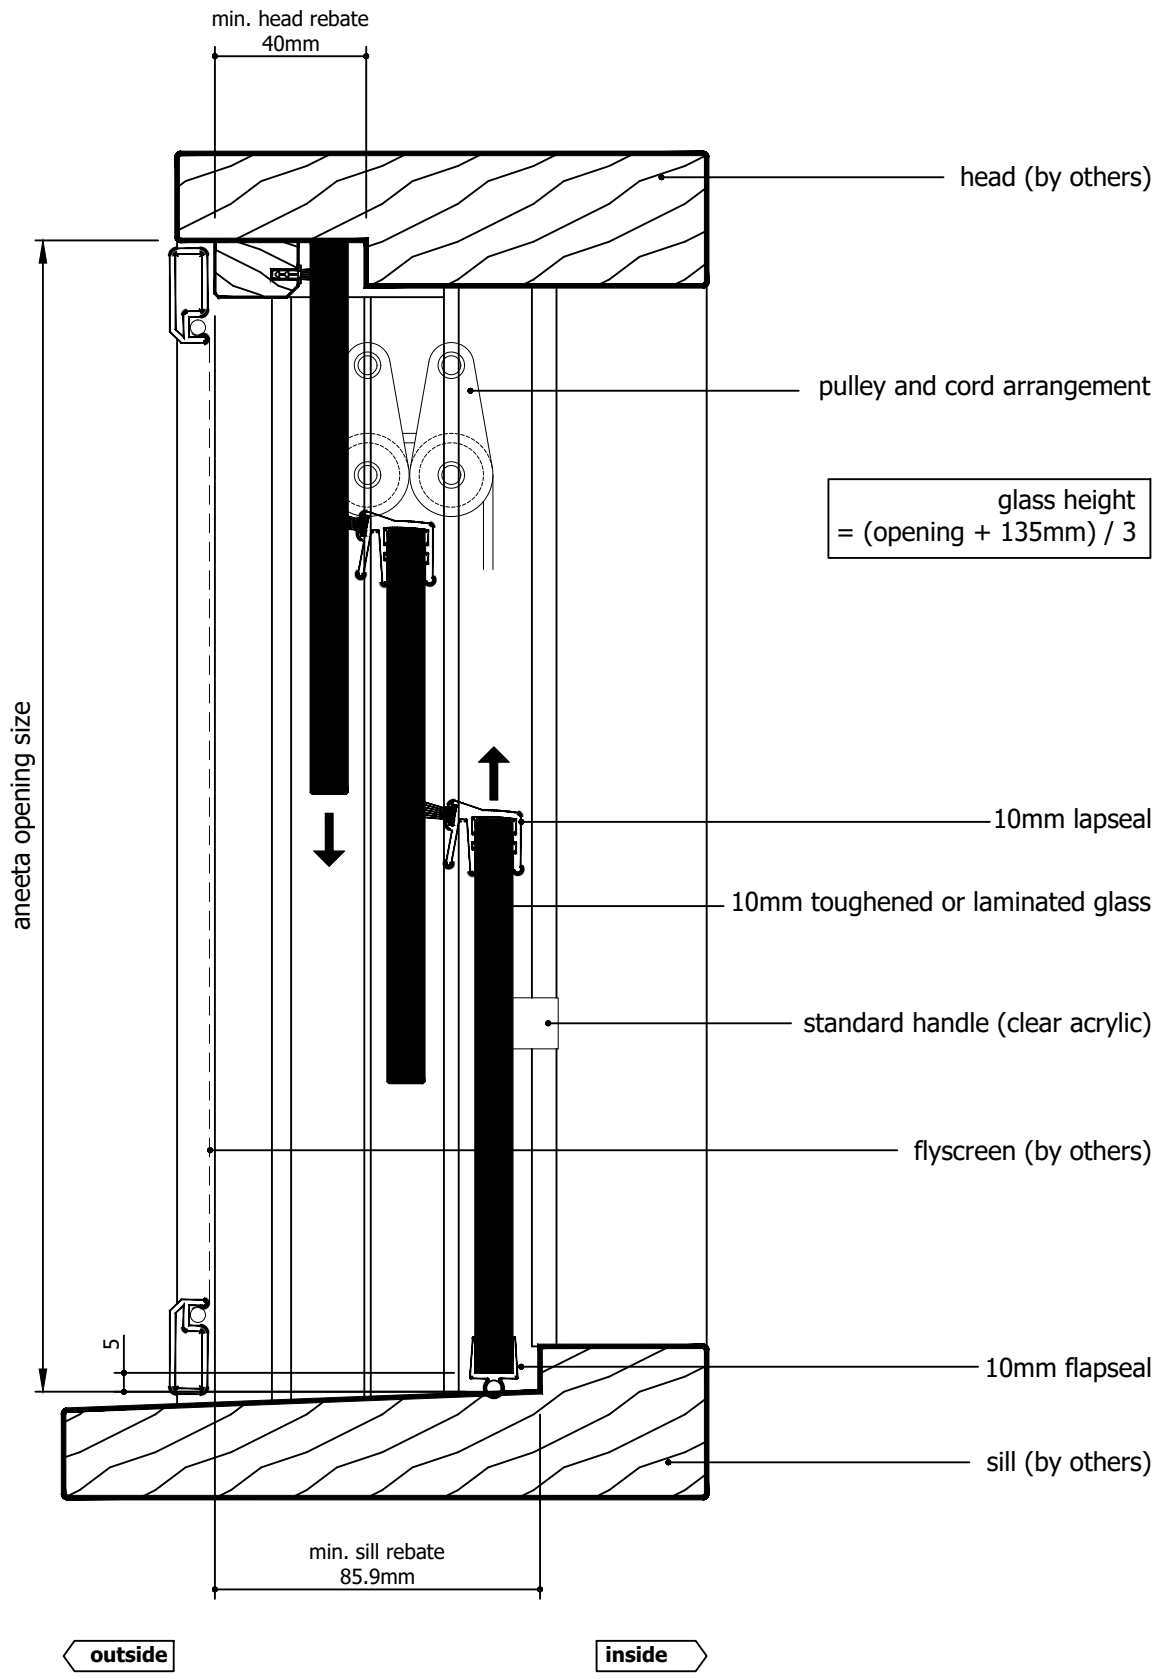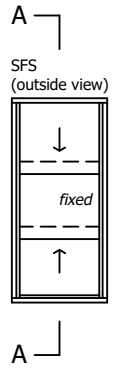

M:\Documentation\Website Downloads\3. Timber Frames\1. Vertical\1. Double Hung\VS 3P10 SFS T (A) - 3 pane 10mm sashless double hung in timber frames SFS.dwg

Rev	Description	Approved	
		By	Date
A	Original Issue	DF	15/6/2026

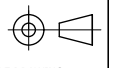

IF IN DOUBT ASK - DO NOT SCALE DRAWING

Proprietary and confidential
The information contained in this drawing is the sole property of Aneeta Australia. Any reproduction in part or as a whole, without the written permission of Aneeta Australia is prohibited.

Title:
3 pane 10mm sashless vertical sliders in timber frames SFS with aluminium covers and 6mm flapseal at sill vertical section A-A

Drwn: DF | Chk: SE | Date: Jun2026 | Scale: 1:2@A4





949 Stud Road, Rowville VIC 3178, ABN 80 062 883 729

Material:	in Timber frames
Finish:	-
Die/Part:	-
Dwg No:	VS 3P10 SFS T


Sheet 21 of 22

Revision: A

glass width = opening - 40mm

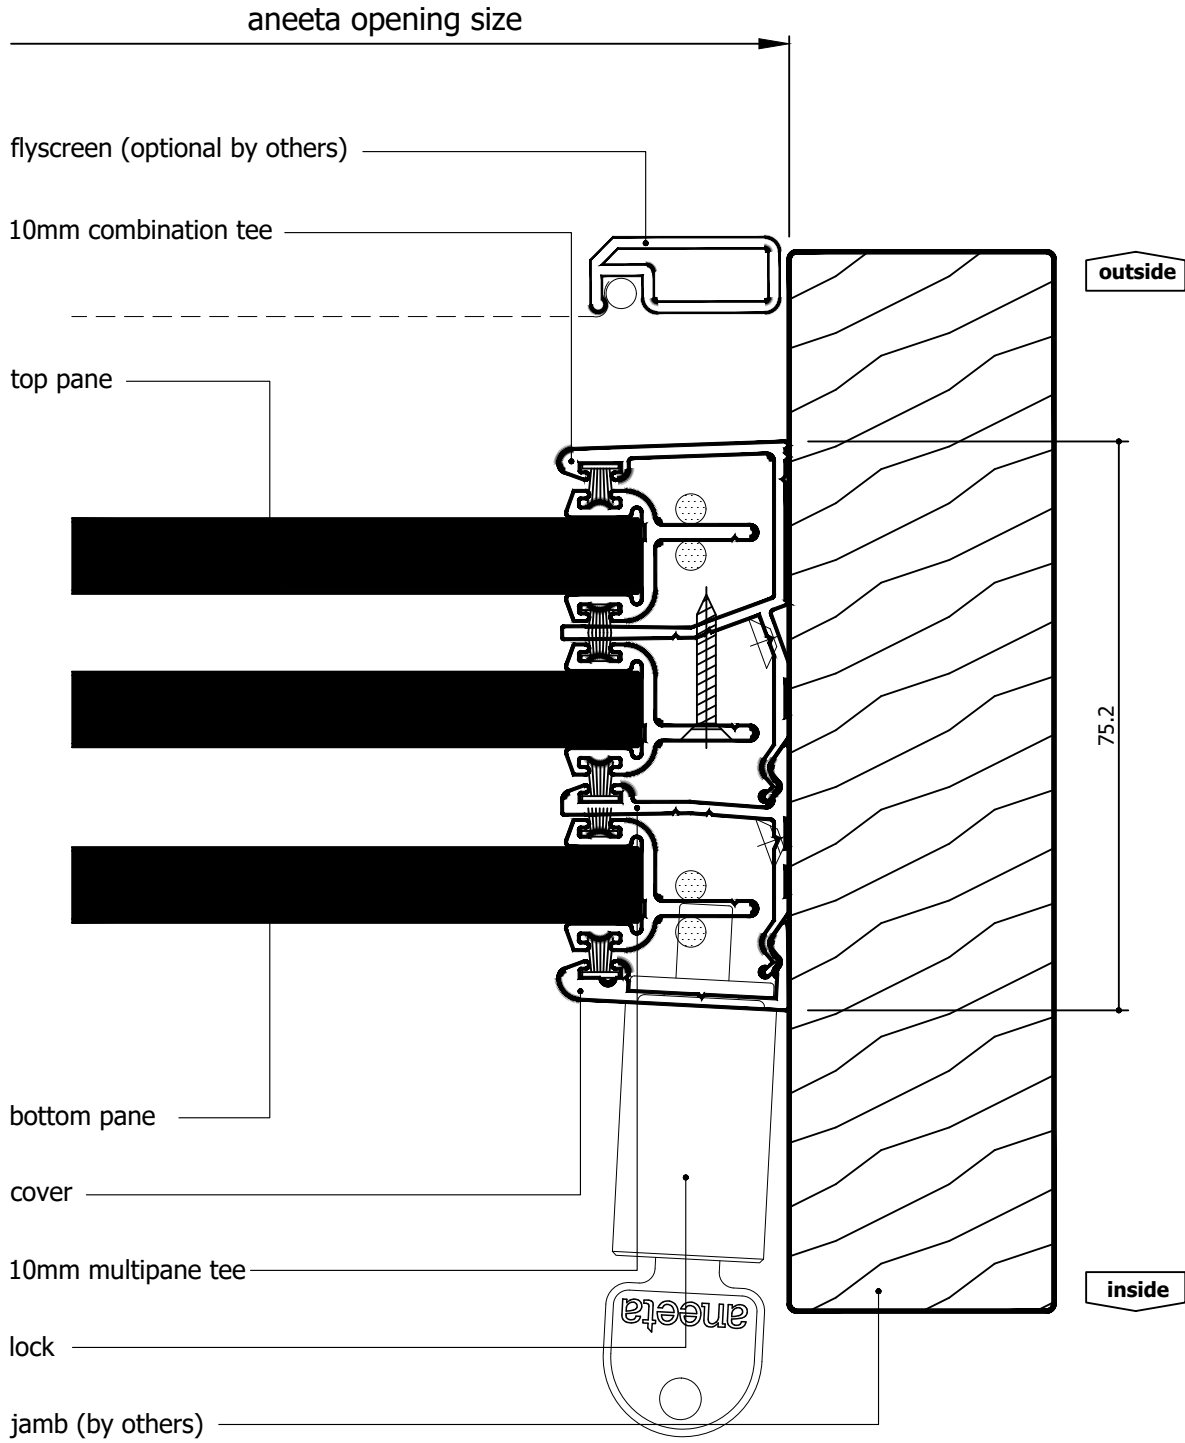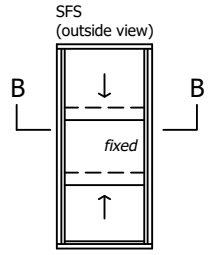

Rev	Description	Approved	
		By	Date
A	Original Issue	DF	15/6/2026

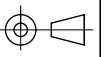

IF IN DOUBT ASK - DO NOT SCALE DRAWING

Proprietary and confidential
The information contained in this drawing is the sole property of Aneeta Australia. Any reproduction in part or as a whole, without the written permission of Aneeta Australia is prohibited.

Title:
3 pane 10mm sashless vertical sliders in timber frames SFS with aluminium covers
horizontal section B-B
Drwn: DF | Chk: SE | Date: Jun2026 | Scale: 1:1eA4



949 Stud Road, Rowville VIC 3178, ABN 80 062 883 729

Sheet 22 of 22

Revision: A

Material:	in Timber frames
Finish:	-
Die/Part:	-
Dwg No:	VS 3P10 SFS T