



Table of Contents


Page	View	Cover Type	Sill Type
2	Vertical Section	Timber covers	Draughtstrip
3	Vertical Section	Timber covers	Draughtstrip x 2
4	Vertical Section	Timber covers	VS Sill
5	Vertical Section	Timber covers	VS HP Sill
6	Vertical Section	Timber covers	None
7	Vertical Section	Timber covers	Flapseal
8	Horizontal Section	Timber covers	-
9	Vertical Section	Aluminium covers outside, timber covers inside	Draughtstrip
10	Vertical Section	Aluminium covers outside, timber covers inside	Draughtstrip x 2
11	Vertical Section	Aluminium covers outside, timber covers inside	VS Sill
12	Vertical Section	Aluminium covers outside, timber covers inside	VS HP Sill
13	Vertical Section	Aluminium covers outside, timber covers inside	None
14	Vertical Section	Aluminium covers outside, timber covers inside	Flapseal
15	Horizontal Section	Aluminium covers outside, timber covers inside	-
16	Vertical Section	Aluminium covers	Draughtstrip
17	Vertical Section	Aluminium covers	Draughtstrip x 2
18	Vertical Section	Aluminium covers	VS Sill
19	Vertical Section	Aluminium covers	VS HP Sill
20	Vertical Section	Aluminium covers	None
21	Vertical Section	Aluminium covers	Flapseal
22	Horizontal Section	Aluminium covers	-

Rev	Description	Approved	
		By	Date
A	Original Issue	DF	17/6/2026

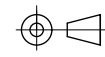

IF IN DOUBT ASK - DO NOT SCALE DRAWING

Proprietary and confidential The information contained in this drawing is the sole property of Aneeta Australia. Any reproduction in part or as a whole, without the written permission of Aneeta Australia is prohibited.	Title: 3 pane 16mm double glazed INTERLOCKING sashless double hung in timber frames SFS	 949 Stud Road, Rowville VIC 3178, ABN 80 062 883 729	Material: in Timber frames Finish: - Die/Part: - Dwg No: VS 3P16 SFS T
	Drwn: DF Chk: SE Date: Jun2026 Scale: 1:2@A4	Sheet 1 of 22	Revision: A

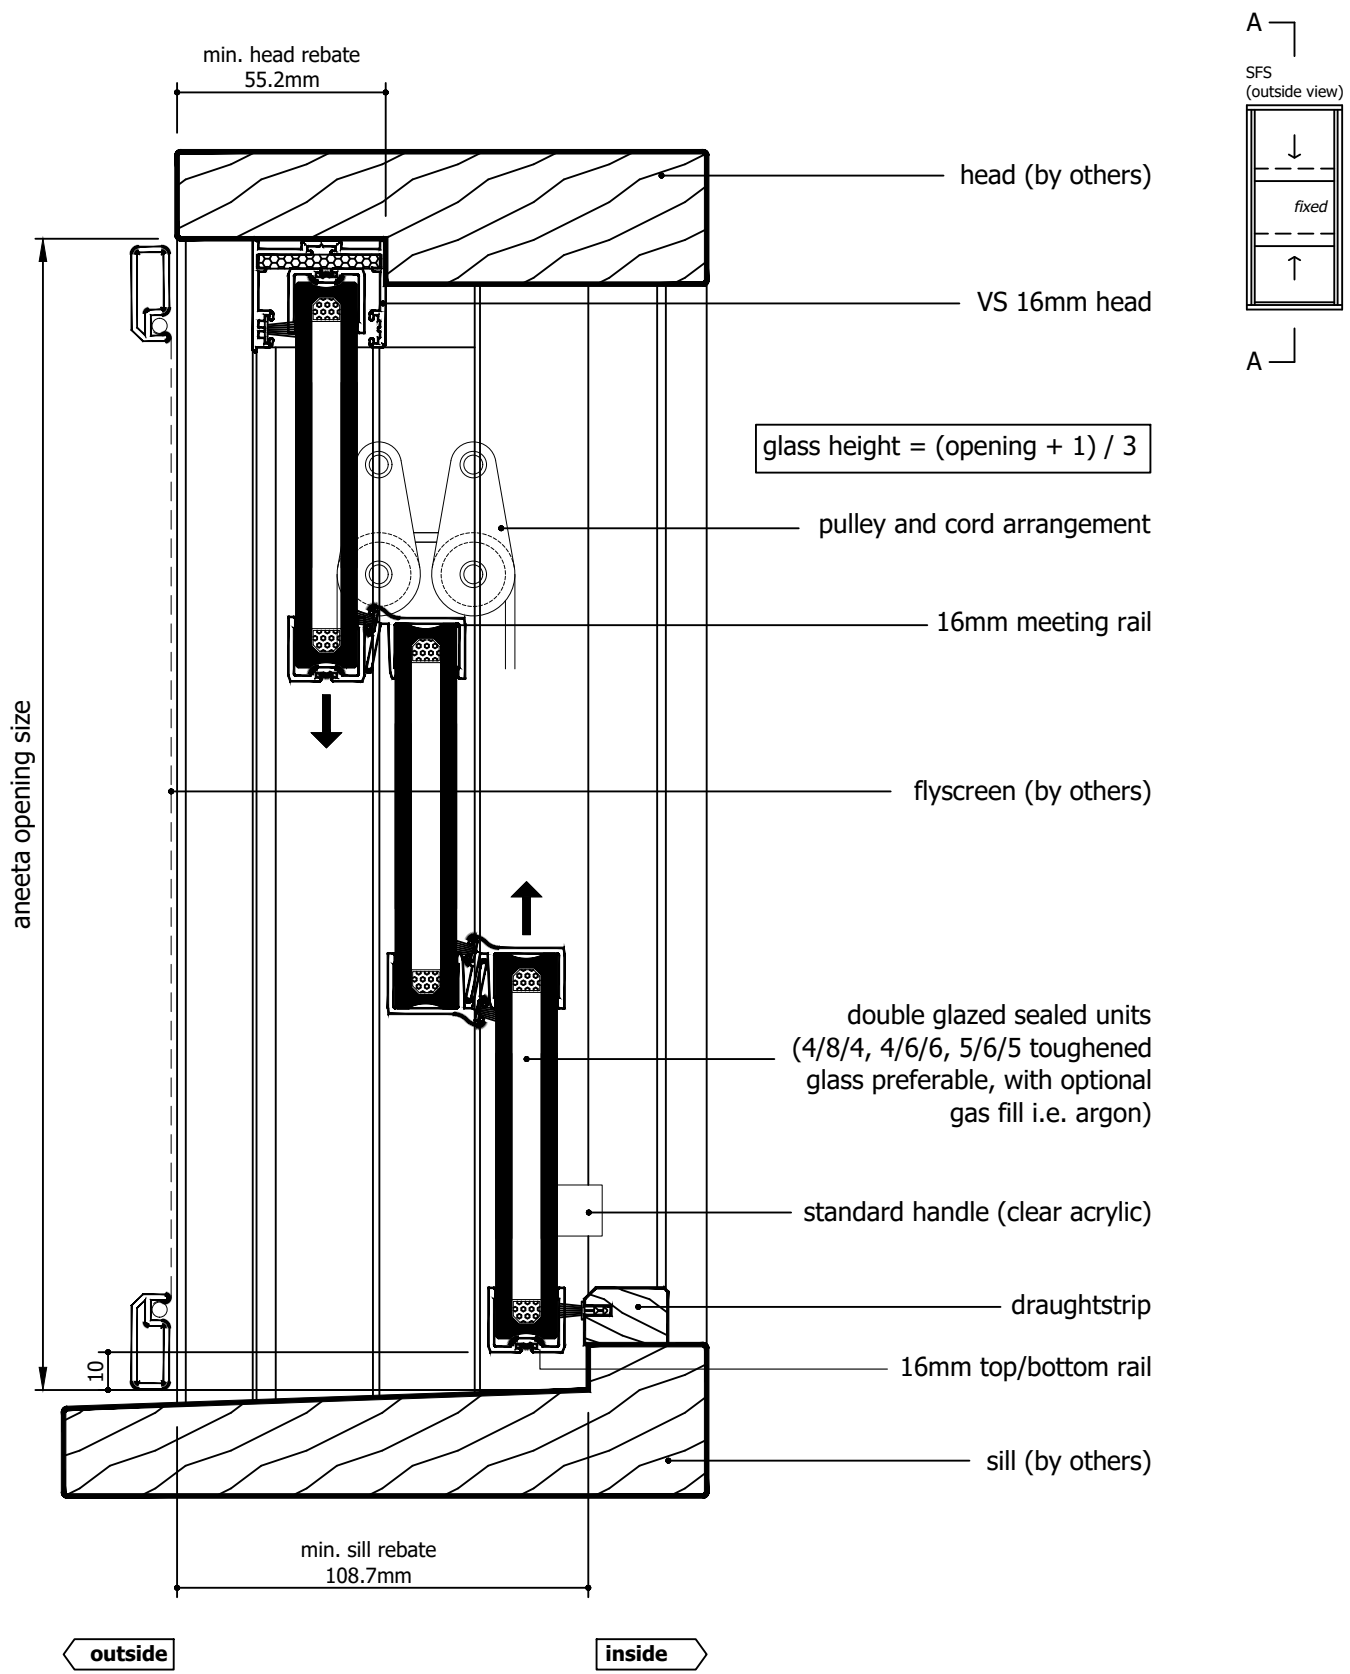

Rev	Description	Approved By	Date
A	Original Issue	DF	17/6/2026


Proprietary and confidential
The information contained in this drawing is the sole property of Aneeta Australia. Any reproduction in part or as a whole, without the written permission of Aneeta Australia is prohibited.

Title:
3 pane 16mm double glazed INTERLOCKING sashless double hung in timber frames SFS with timber covers and draughtstrips at sill vertical section A-A





949 Stud Road, Rowville VIC 3178, ABN 80 062 883 729

Material:	in Timber frames
Finish:	-
Die/Part:	-
Dwg No:	VS 3P16 SFS T

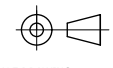

IF IN DOUBT ASK - DO NOT SCALE DRAWING

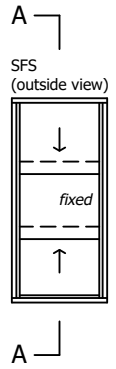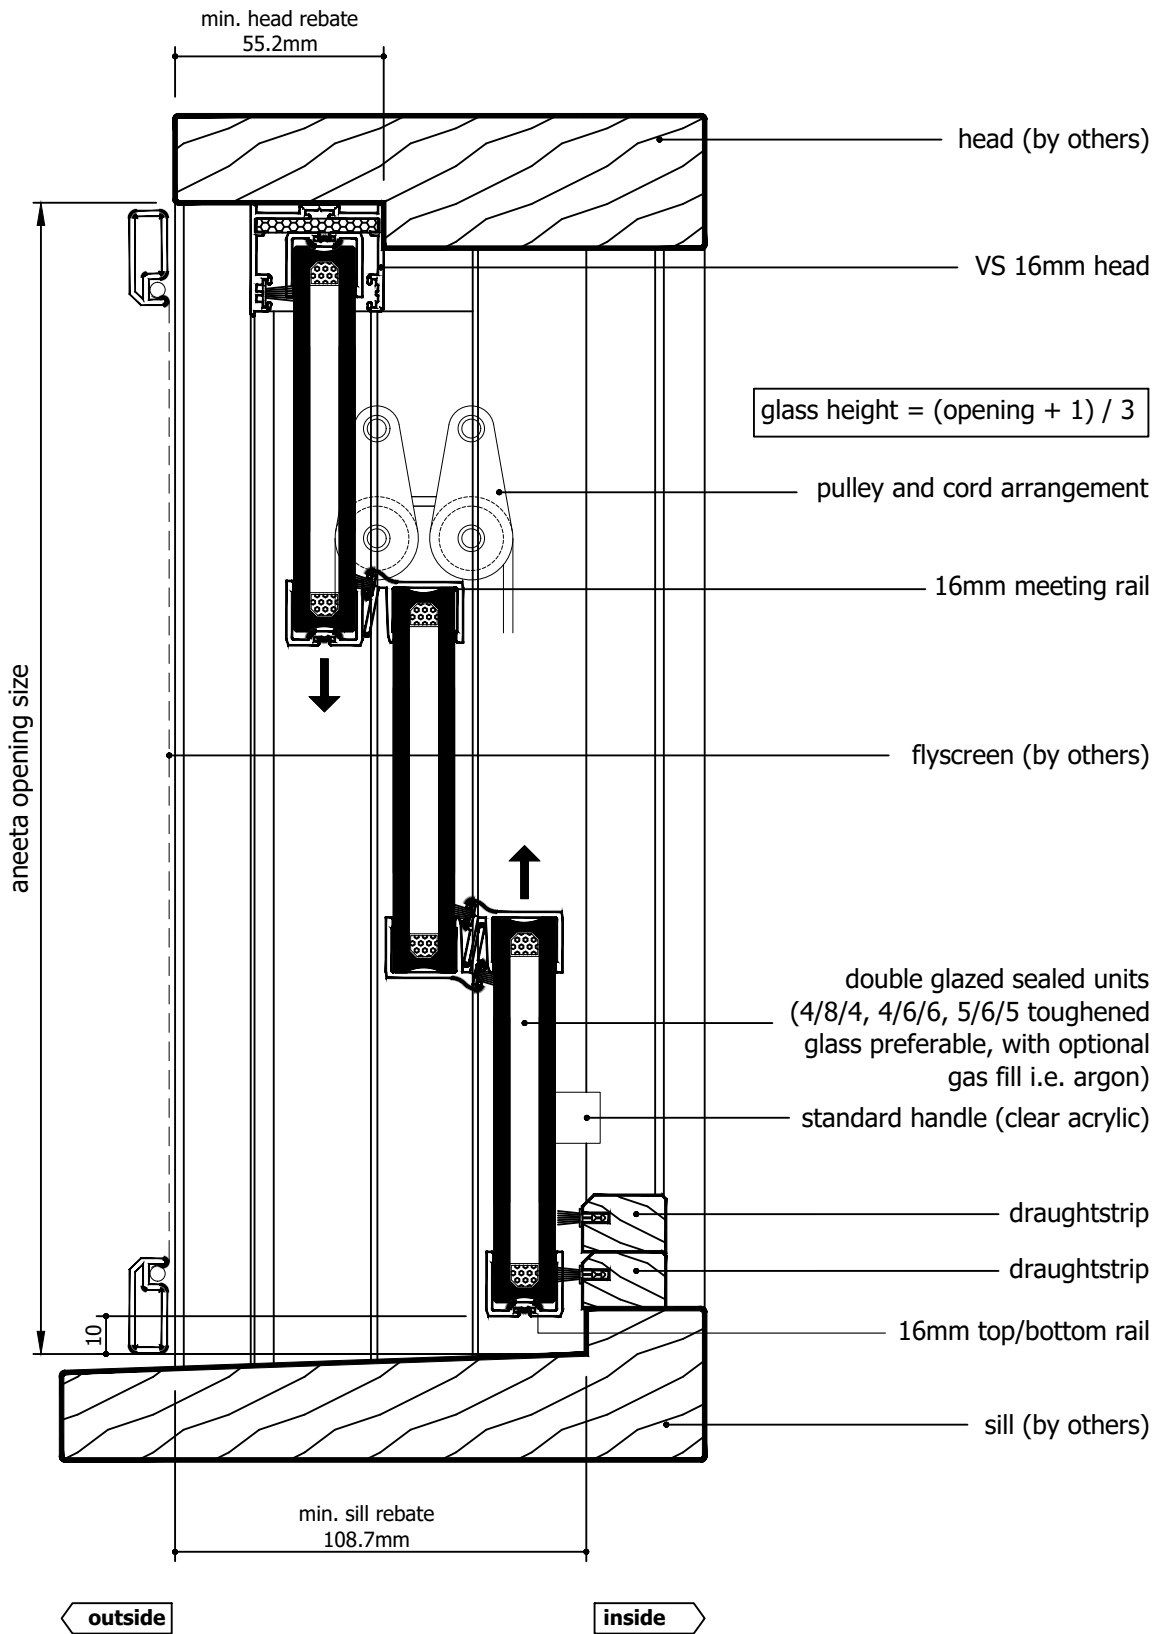


$$\text{glass height} = (\text{opening} + 1) / 3$$

M:\Documentation\Website Downloads\3. Timber Frames\1. Vertical\1. Double Hung\VS 3P16 SFS T (A) - 3 pane 16mm double glazed INTERLOCKING sashless double hung in timber frames SFS.dwg

Rev	Description	Approved By	Date
A	Original Issue	DF	17/6/2026

Proprietary and confidential
The information contained in this drawing is the sole property of Aneeta Australia. Any reproduction in part or as a whole, without the written permission of Aneeta Australia is prohibited.

Title:
3 pane 16mm double glazed INTERLOCKING sashless double hung in timber frames SFS with timber covers and 2 x draughtstrips at sill vertical section A-A




949 Stud Road, Rowville VIC 3178, ABN 80 062 883 729

Material:	in Timber frames
Finish:	-
Die/Part:	-
Dwg No:	VS 3P16 SFS T

IF IN DOUBT ASK - DO NOT SCALE DRAWING



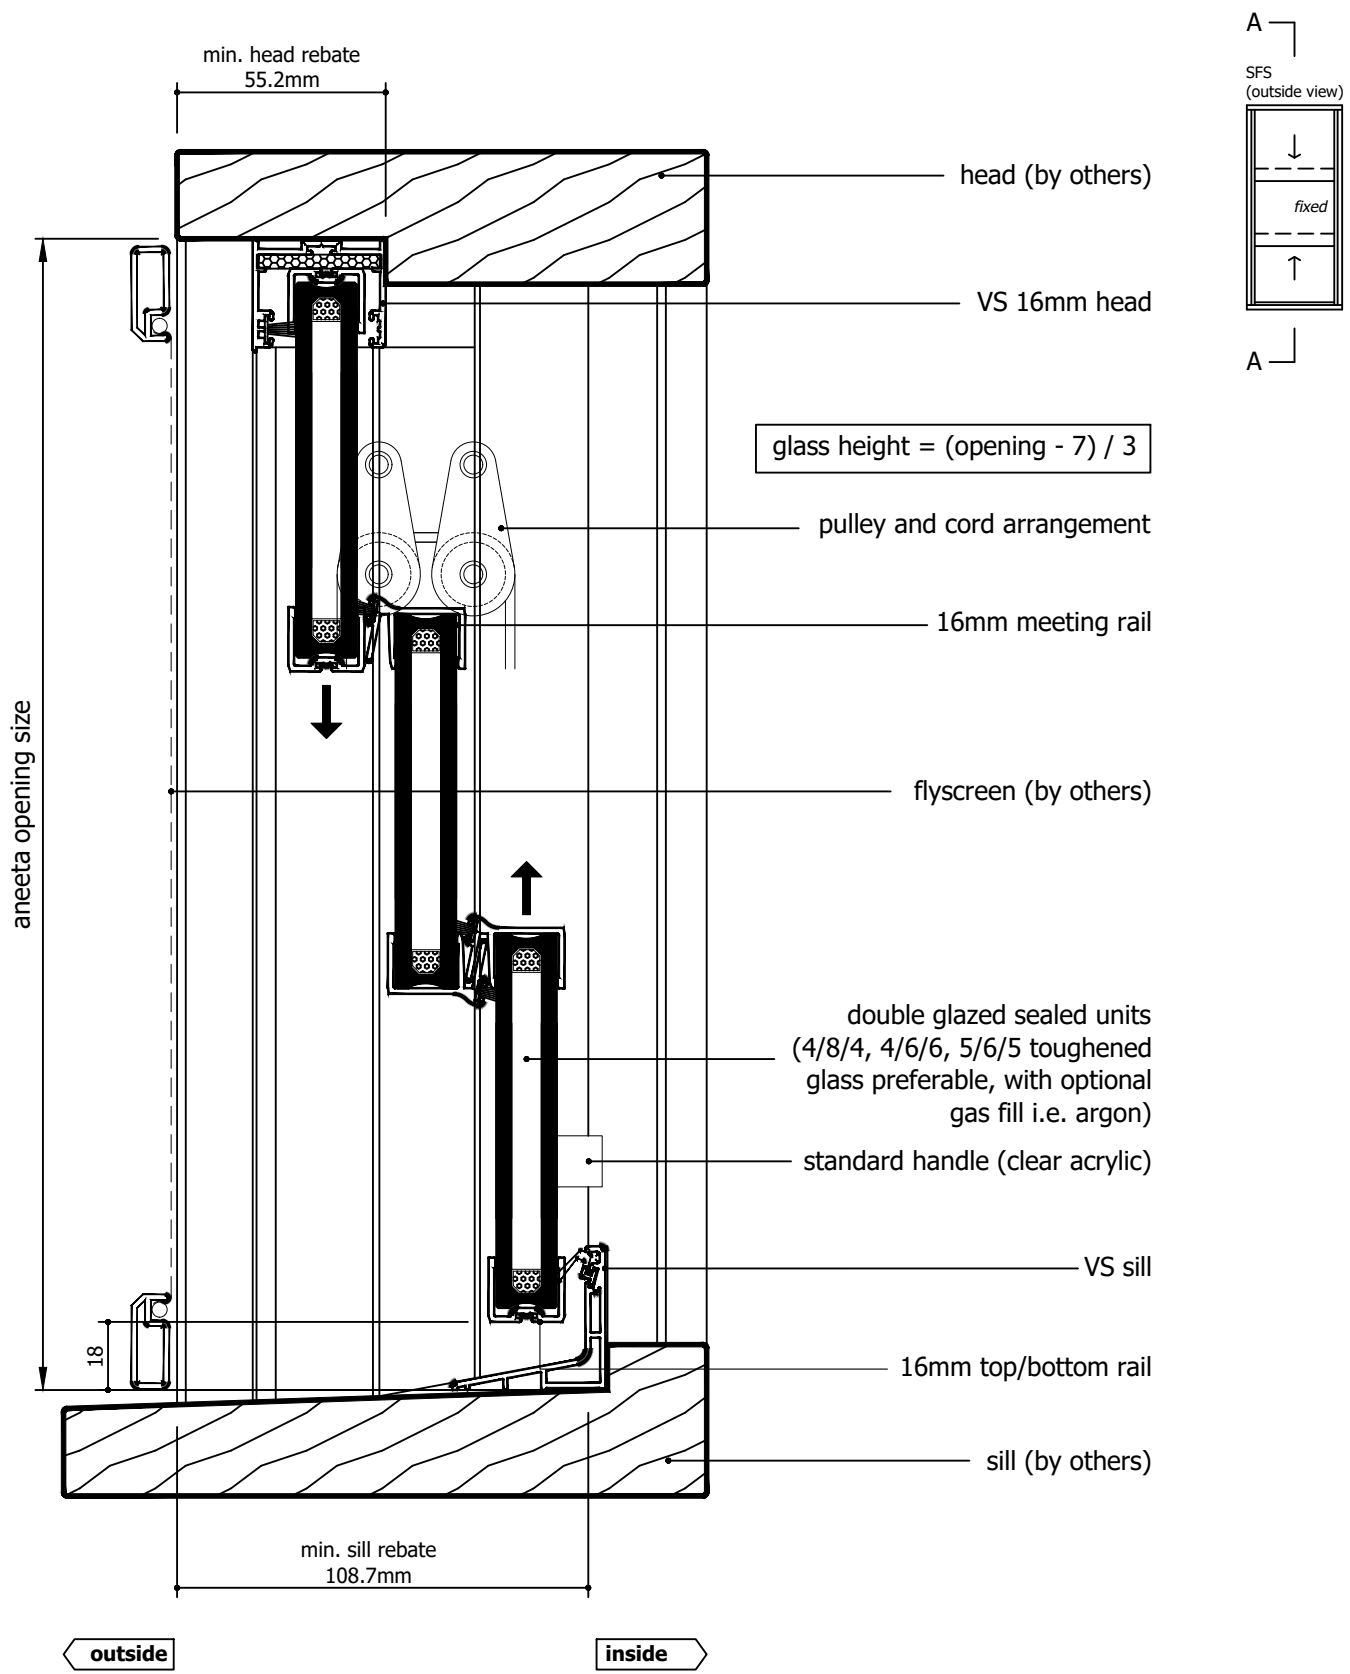


Rev	Description	Approved By	Date
A	Original Issue	DF	17/6/2026


Proprietary and confidential
 The information contained in this drawing is the sole property of Aneeta Australia. Any reproduction in part or as a whole, without the written permission of Aneeta Australia is prohibited.

Title:
 3 pane 16mm double glazed INTERLOCKING sashless double hung in timber frames SFS with timber covers and VS sill vertical section A-A





949 Stud Road, Rowville VIC 3178, ABN 80 062 883 729

Material:	in Timber frames
Finish:	-
Die/Part:	-
Dwg No:	VS 3P16 SFS T

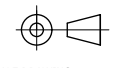

IF IN DOUBT ASK - DO NOT SCALE DRAWING

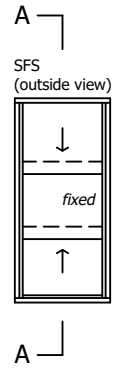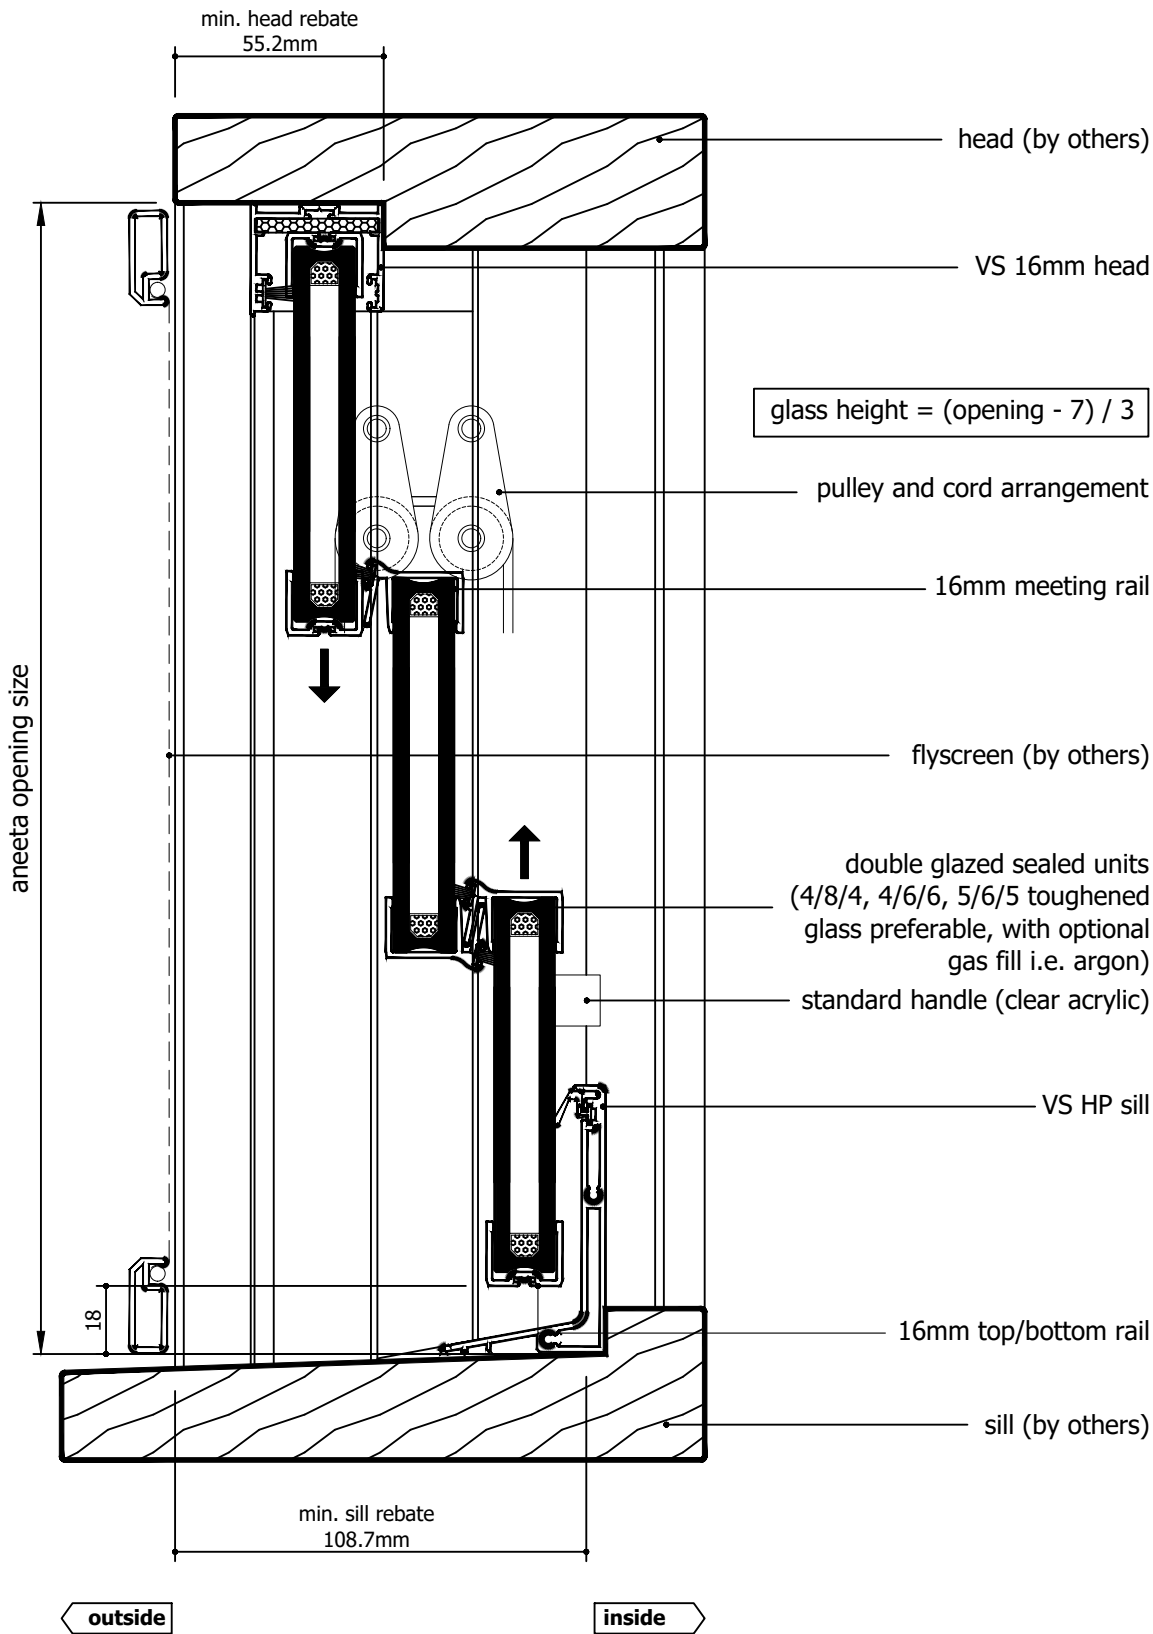

M:\Documentation\Website Downloads\3. Timber Frames\1. Vertical\1. Double Hung\VS 3P16 SFS T (A) - 3 pane 16mm double glazed INTERLOCKING sashless double hung in timber frames SFS.dwg

Rev	Description	Approved By	Date
A	Original Issue	DF	17/6/2026


Proprietary and confidential
The information contained in this drawing is the sole property of Aneeta Australia. Any reproduction in part or as a whole, without the written permission of Aneeta Australia is prohibited.

Title:
3 pane 16mm double glazed INTERLOCKING sashless double hung in timber frames SFS with timber covers and VS HP sill vertical section A-A


949 Stud Road, Rowville VIC 3178, ABN 80 062 883 729

Drwn: DF | Chk: SE | Date: Jun2026 | Scale: 1:2@A4 | Sheet 5 of 22 | Revision: A

Material:	in Timber frames
Finish:	-
Die/Part:	-
Dwg No:	VS 3P16 SFS T

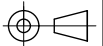

IF IN DOUBT ASK - DO NOT SCALE DRAWING

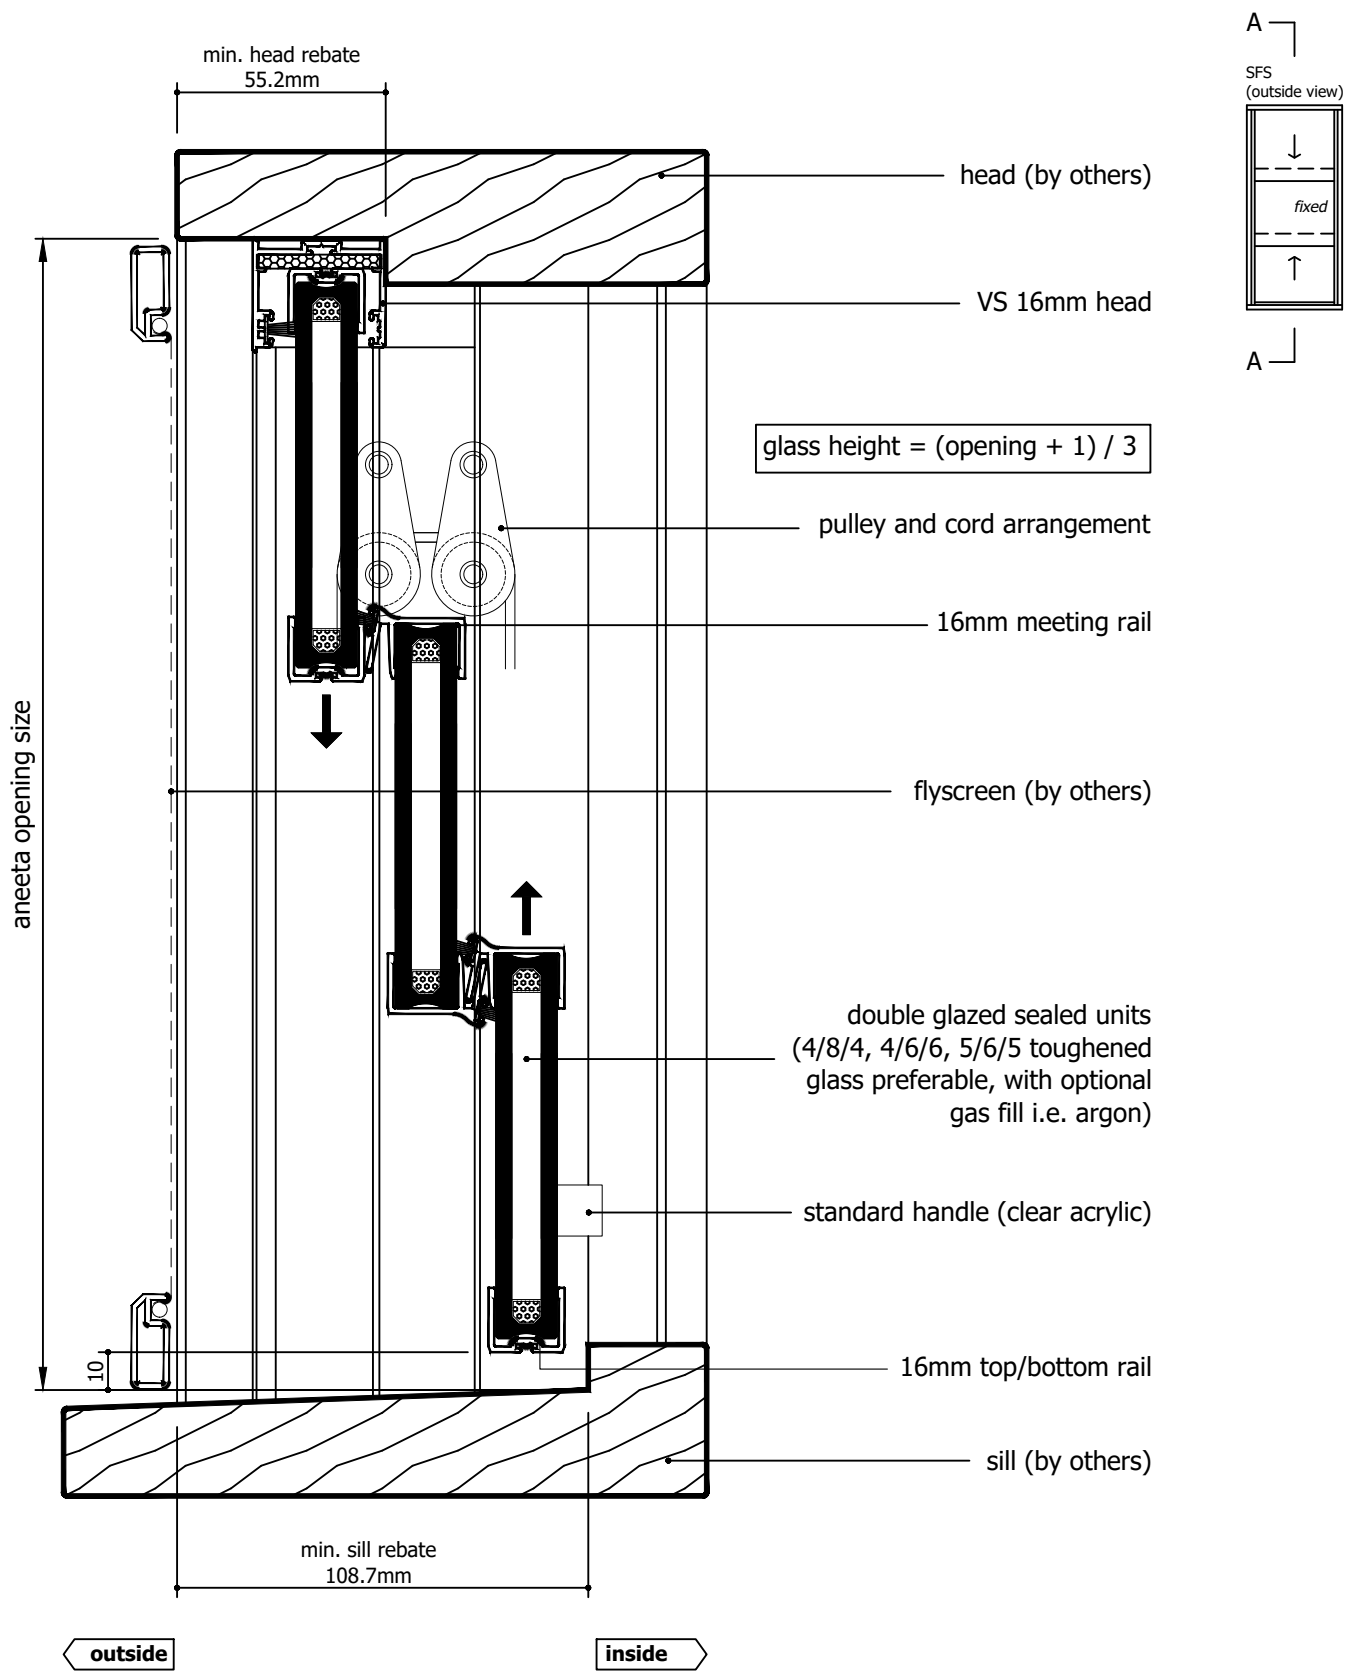

Rev	Description	Approved By	Date
A	Original Issue	DF	17/6/2026

Proprietary and confidential
 The information contained in this drawing is the sole property of Aneeta Australia. Any reproduction in part or as a whole, without the written permission of Aneeta Australia is prohibited.

Title:
 3 pane 16mm double glazed INTERLOCKING sashless double hung in timber frames SFS with timber covers and no sill adaptor vertical section A-A

Drwn: DF | Chk: SE | Date: Jun2026 | Scale: 1:2@A4 | Sheet 6 of 22






949 Stud Road, Rowville VIC 3178, ABN 80 062 883 729

Material:	in Timber frames
Finish:	-
Die/Part:	-
Dwg No:	VS 3P16 SFS T

Revision: A

IF IN DOUBT ASK - DO NOT SCALE DRAWING

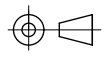

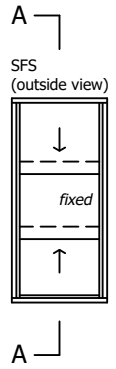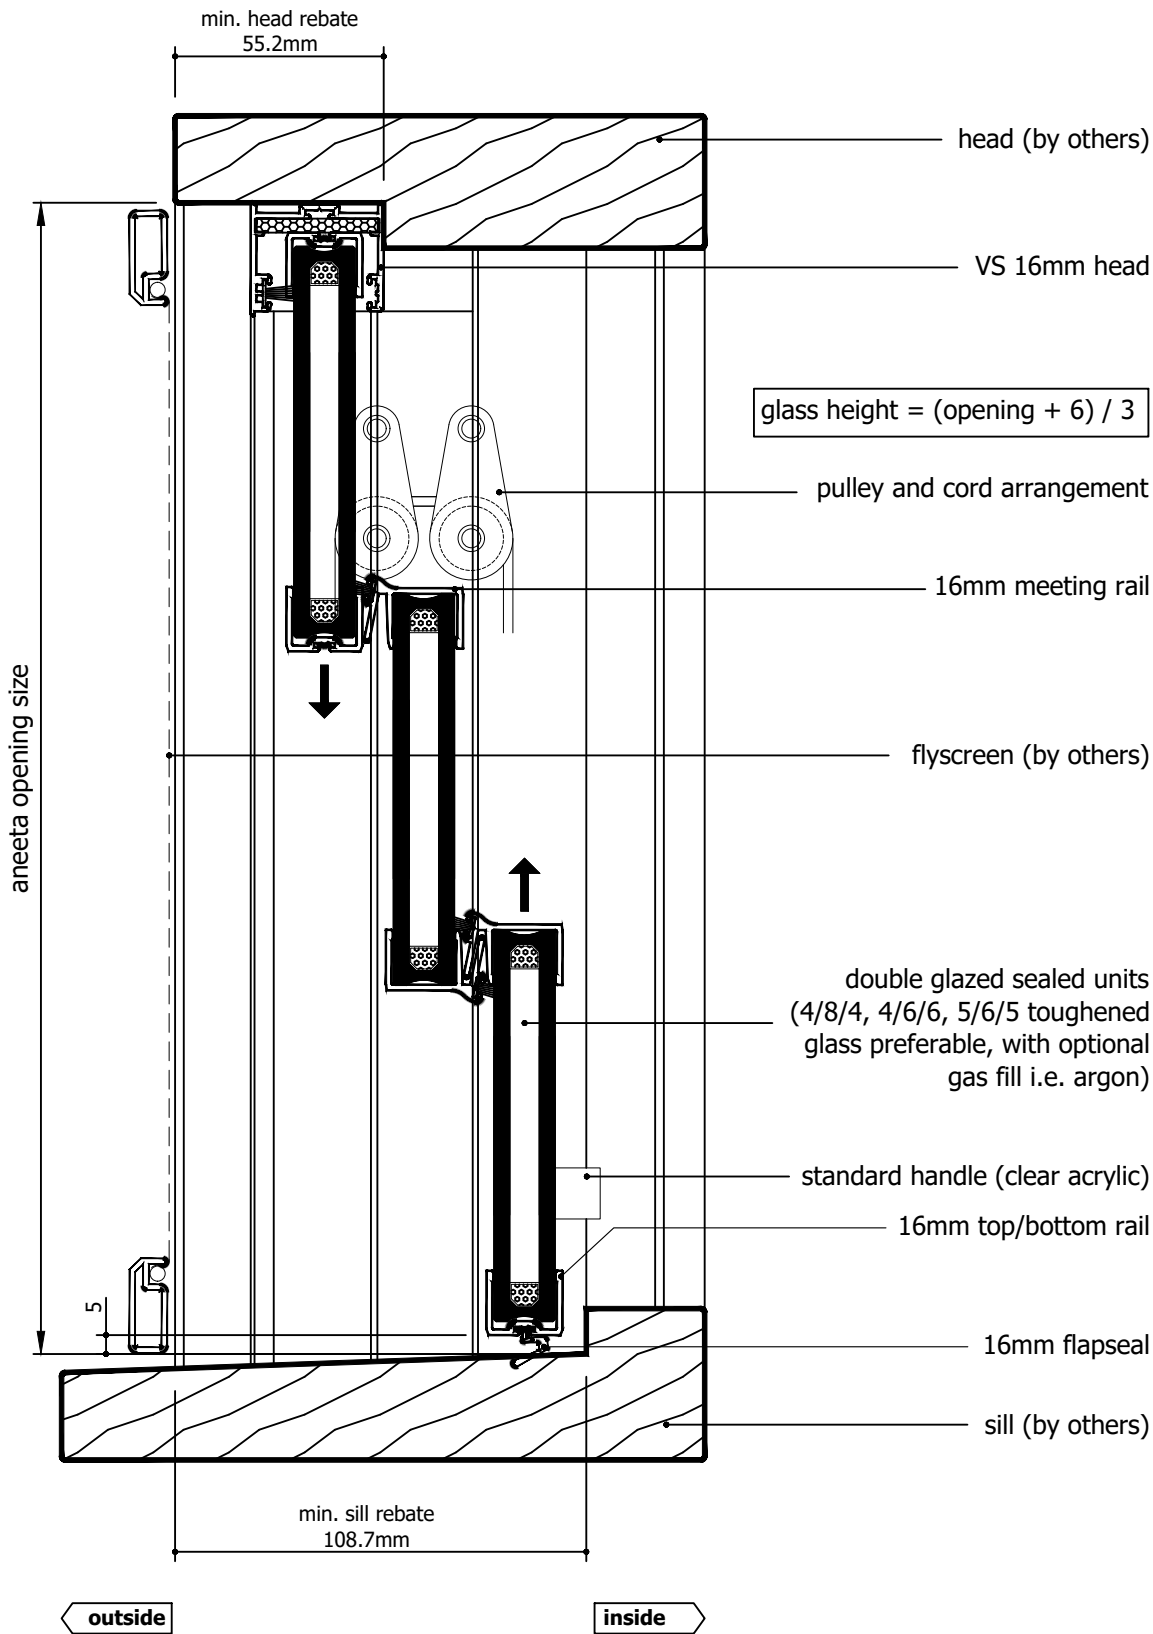


$$\text{glass height} = (\text{opening} + 6) / 3$$

M:\Documentation\Website Downloads\3. Timber Frames\1. Vertical\1. Double Hung\VS 3P16 SFS T (A) - 3 pane 16mm double glazed INTERLOCKING sashless double hung in timber frames SFS.dwg

Rev	Description	Approved	
		By	Date
A	Original Issue	DF	17/6/2026

Proprietary and confidential
The information contained in this drawing is the sole property of Aneeta Australia. Any reproduction in part or as a whole, without the written permission of Aneeta Australia is prohibited.

Title:
3 pane 16mm double glazed INTERLOCKING sashless double hung in timber frames SFS with timber covers and 16mm flapseal at sill vertical section A-A



949 Stud Road, Rowville VIC 3178, ABN 80 062 883 729

Material:	in Timber frames
Finish:	-
Die/Part:	-
Dwg No:	VS 3P16 SFS T

IF IN DOUBT ASK - DO NOT SCALE DRAWING



glass width = opening - 40mm

aneeta opening size

flyscreen (optional by others)

16mm combination tee

timber cover

top pane

bottom pane


timber cover

16mm multipane tee

lock

jamb (by others)


SFS
(outside view)

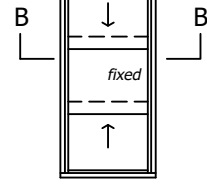

outside

inside

128.7

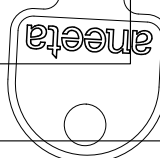

Rev	Description	Approved By	Date
A	Original Issue	DF	17/6/2026


Proprietary and confidential
The information contained in this drawing is the sole property of Aneeta Australia. Any reproduction in part or as a whole, without the written permission of Aneeta Australia is prohibited.

Title:
3 pane 16mm double glazed INTERLOCKING sashless double hung in timber frames SFS with timber covers
horizontal section B-B
Drwn: DF | Chk: SE | Date: Jun2026 | Scale: 1:1eA4


949 Stud Road, Rowville VIC 3178, ABN 80 062 883 729

Sheet 8 of 22

Material:	in Timber frames
Finish:	-
Die/Part:	-
Dwg No:	VS 3P16 SFS T
Revision:	A

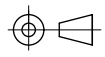


IF IN DOUBT ASK - DO NOT SCALE DRAWING

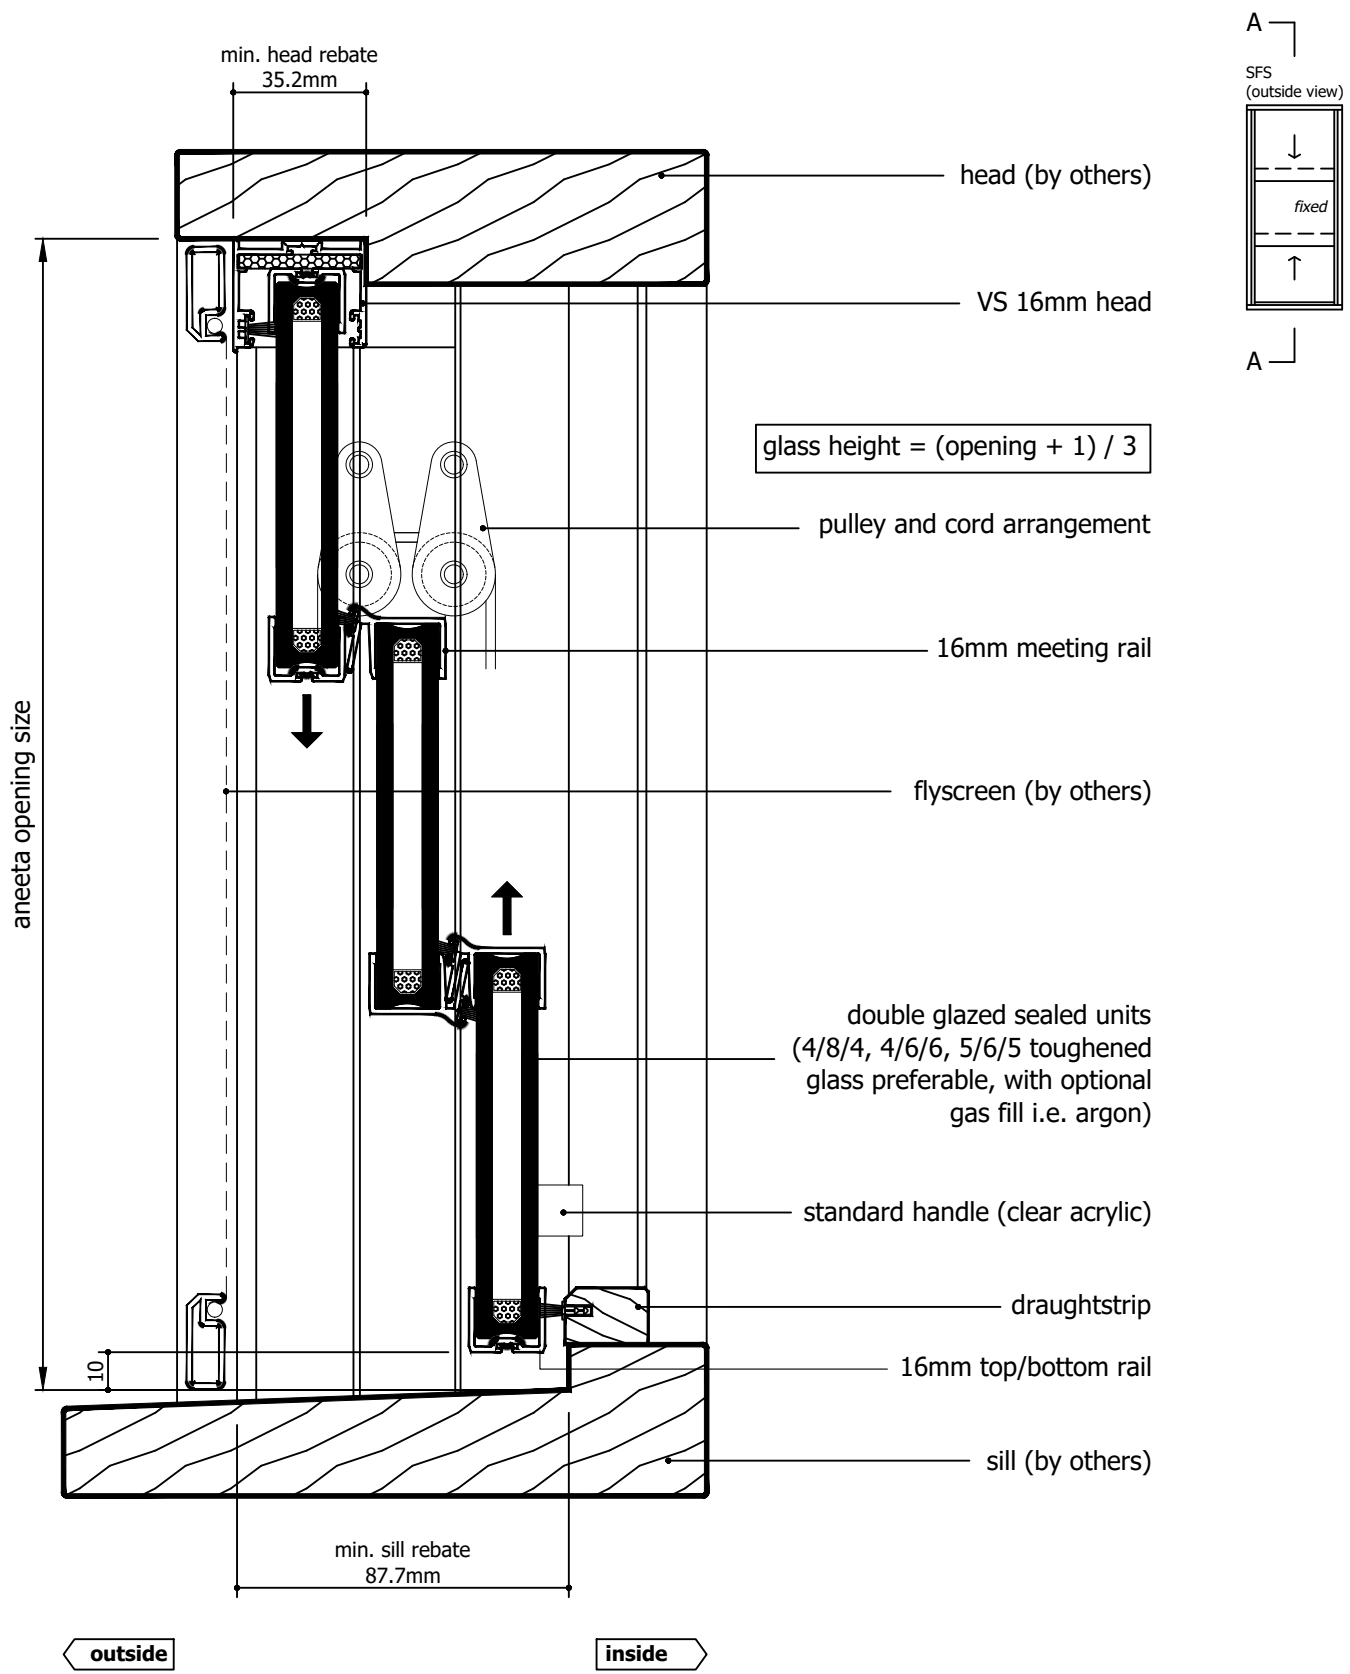

Rev	Description	Approved By	Date
A	Original Issue	DF	17/6/2026

Proprietary and confidential
 The information contained in this drawing is the sole property of Aneeta Australia. Any reproduction in part or as a whole, without the written permission of Aneeta Australia is prohibited.


Title:
 3 pane 16mm double glazed INTERLOCKING sashless double hung in timber frames SFS with aluminium covers outside, timber covers inside, and draughtstrips at sill vertical section A-A





949 Stud Road, Rowville VIC 3178, ABN 80 062 883 729

Material:	in Timber frames
Finish:	-
Die/Part:	-
Dwg No:	VS 3P16 SFS T

IF IN DOUBT ASK - DO NOT SCALE DRAWING

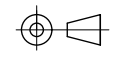

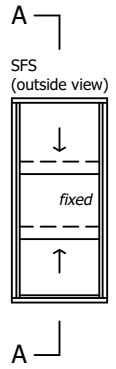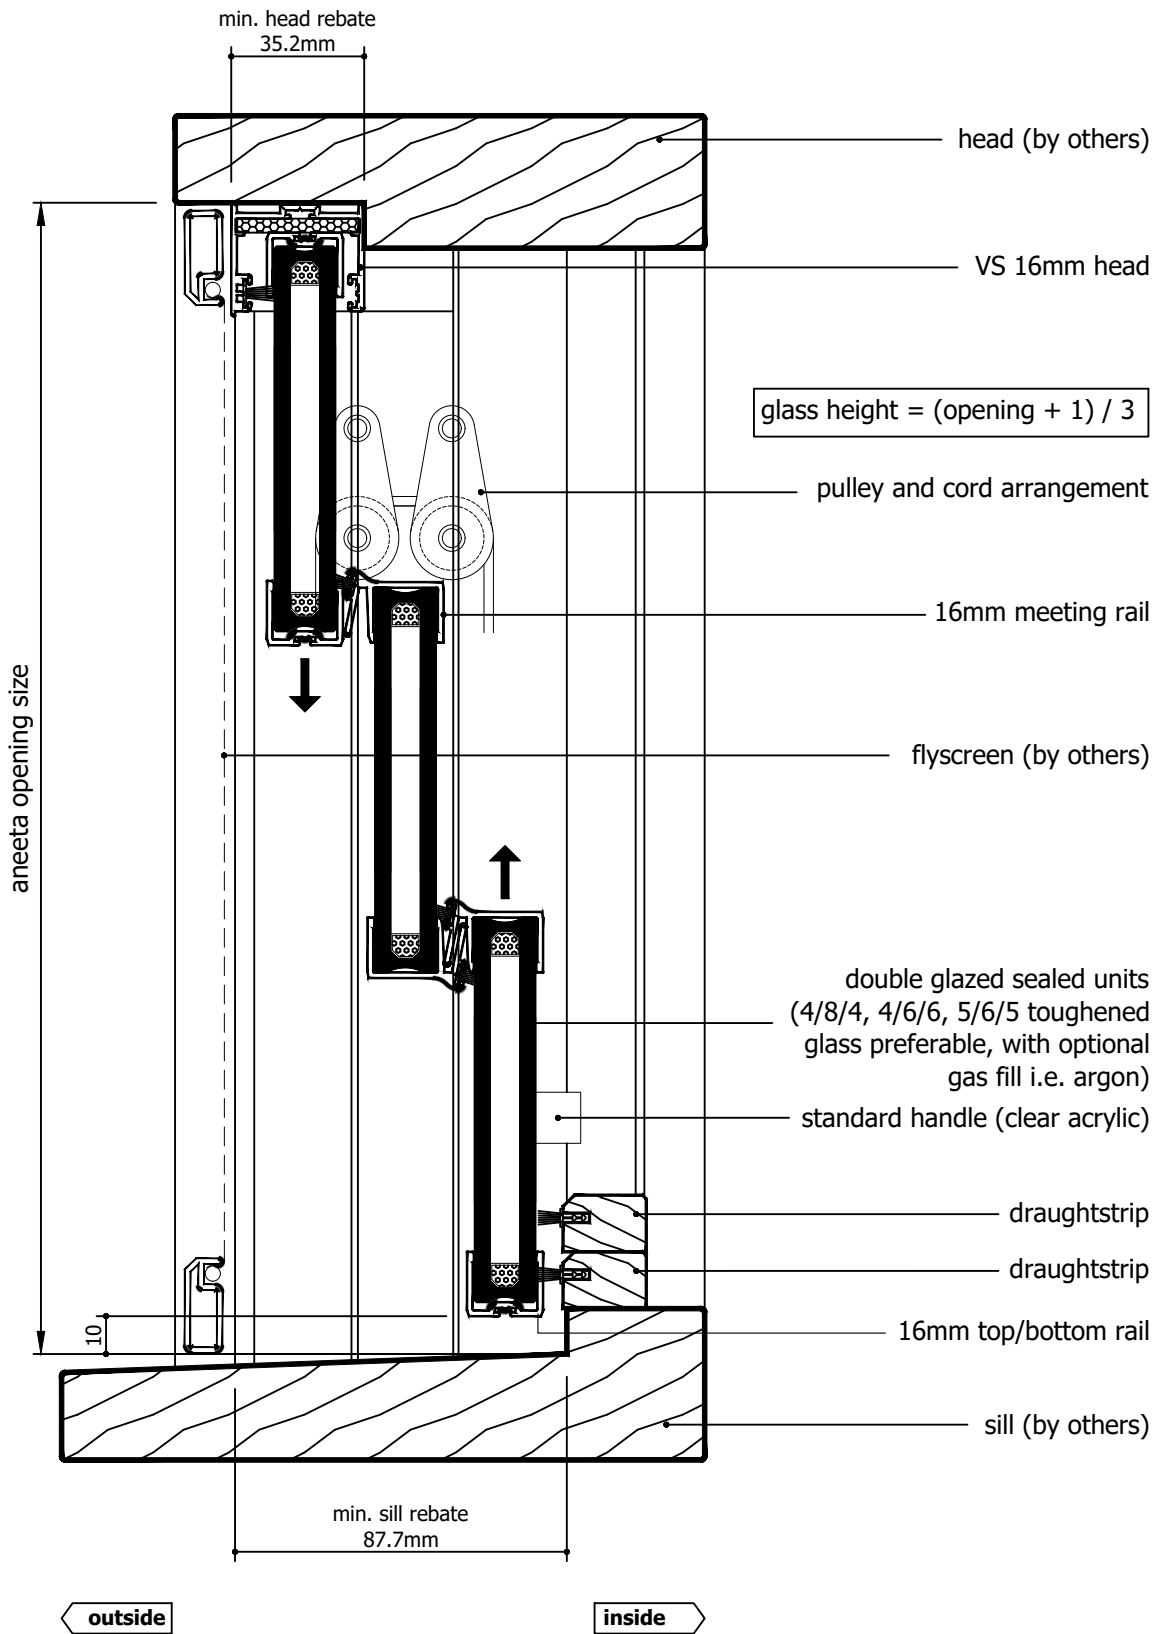


M:\Documentation\Website Downloads\3. Timber Frames\1. Vertical\1. Double Hung\VS 3P16 SFS T (A) - 3 pane 16mm double glazed INTERLOCKING sashless double hung in timber frames SFS.dwg

Rev	Description	Approved By	Date
A	Original Issue	DF	17/6/2026

Proprietary and confidential
The information contained in this drawing is the sole property of Aneeta Australia. Any reproduction in part or as a whole, without the written permission of Aneeta Australia is prohibited.


Title:
3 pane 16mm double glazed INTERLOCKING sashless double hung in timber frames SFS with aluminium covers outside, timber covers inside, and 2 x draughtstrips at sill vertical section A-A


 949 Stud Road, Rowville VIC 3178, ABN 80 062 883 729

Material:	in Timber frames
Finish:	-
Die/Part:	-
Dwg No:	VS 3P16 SFS T

IF IN DOUBT ASK - DO NOT SCALE DRAWING



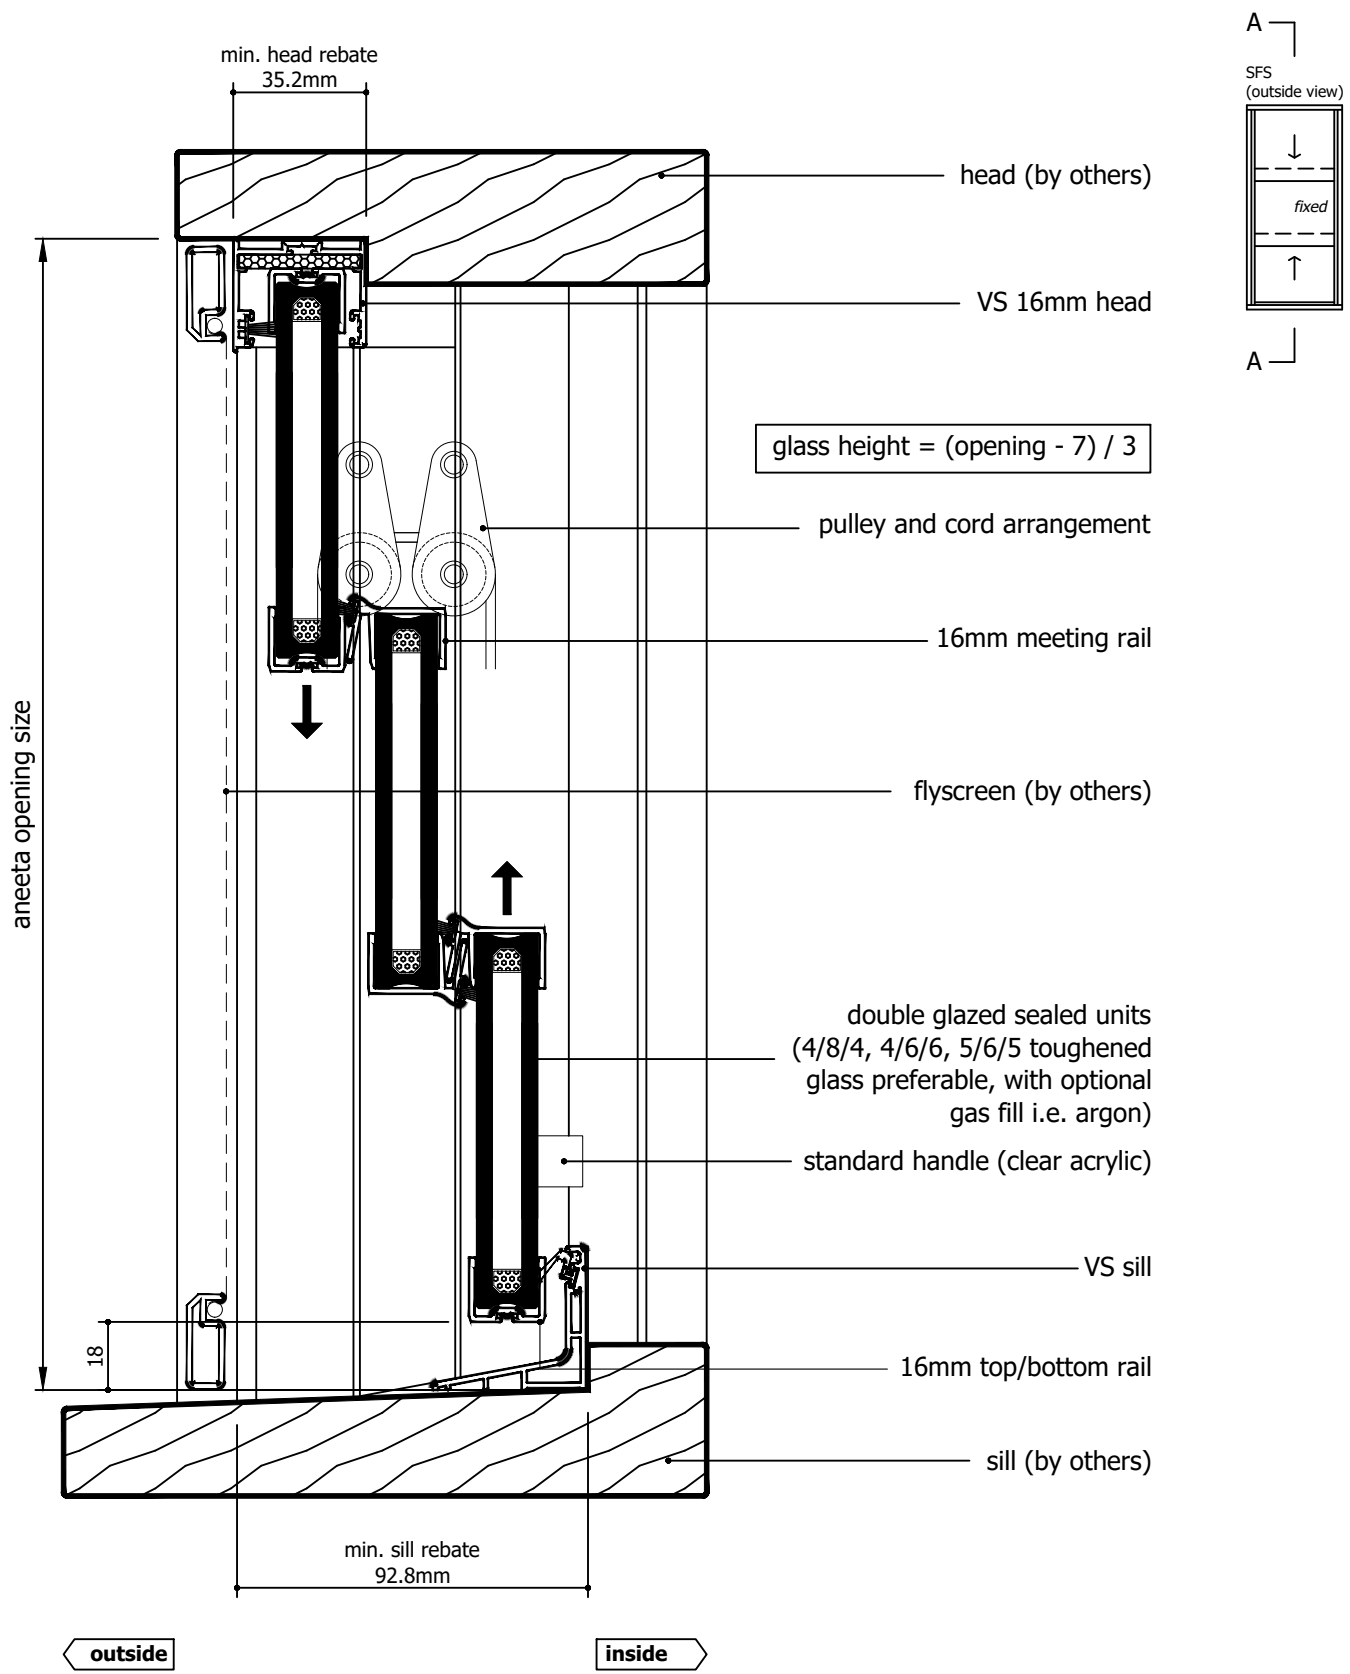


Rev	Description	Approved By	Date
A	Original Issue	DF	17/6/2026

Proprietary and confidential
 The information contained in this drawing is the sole property of Aneeta Australia. Any reproduction in part or as a whole, without the written permission of Aneeta Australia is prohibited.

Title:
 3 pane 16mm double glazed INTERLOCKING sashless double hung in timber frames SFS with aluminium covers outside, timber covers inside, and VS sill
 vertical section A-A


Drwn: DF | Chk: SE | Date: Jun2026 | Scale: 1:2@A4





949 Stud Road, Rowville VIC 3178, ABN 80 062 883 729

Sheet 11 of 22

Material:	in Timber frames
Finish:	-
Die/Part:	-
Dwg No:	VS 3P16 SFS T
Revision:	A

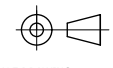

IF IN DOUBT ASK - DO NOT SCALE DRAWING

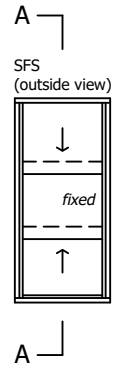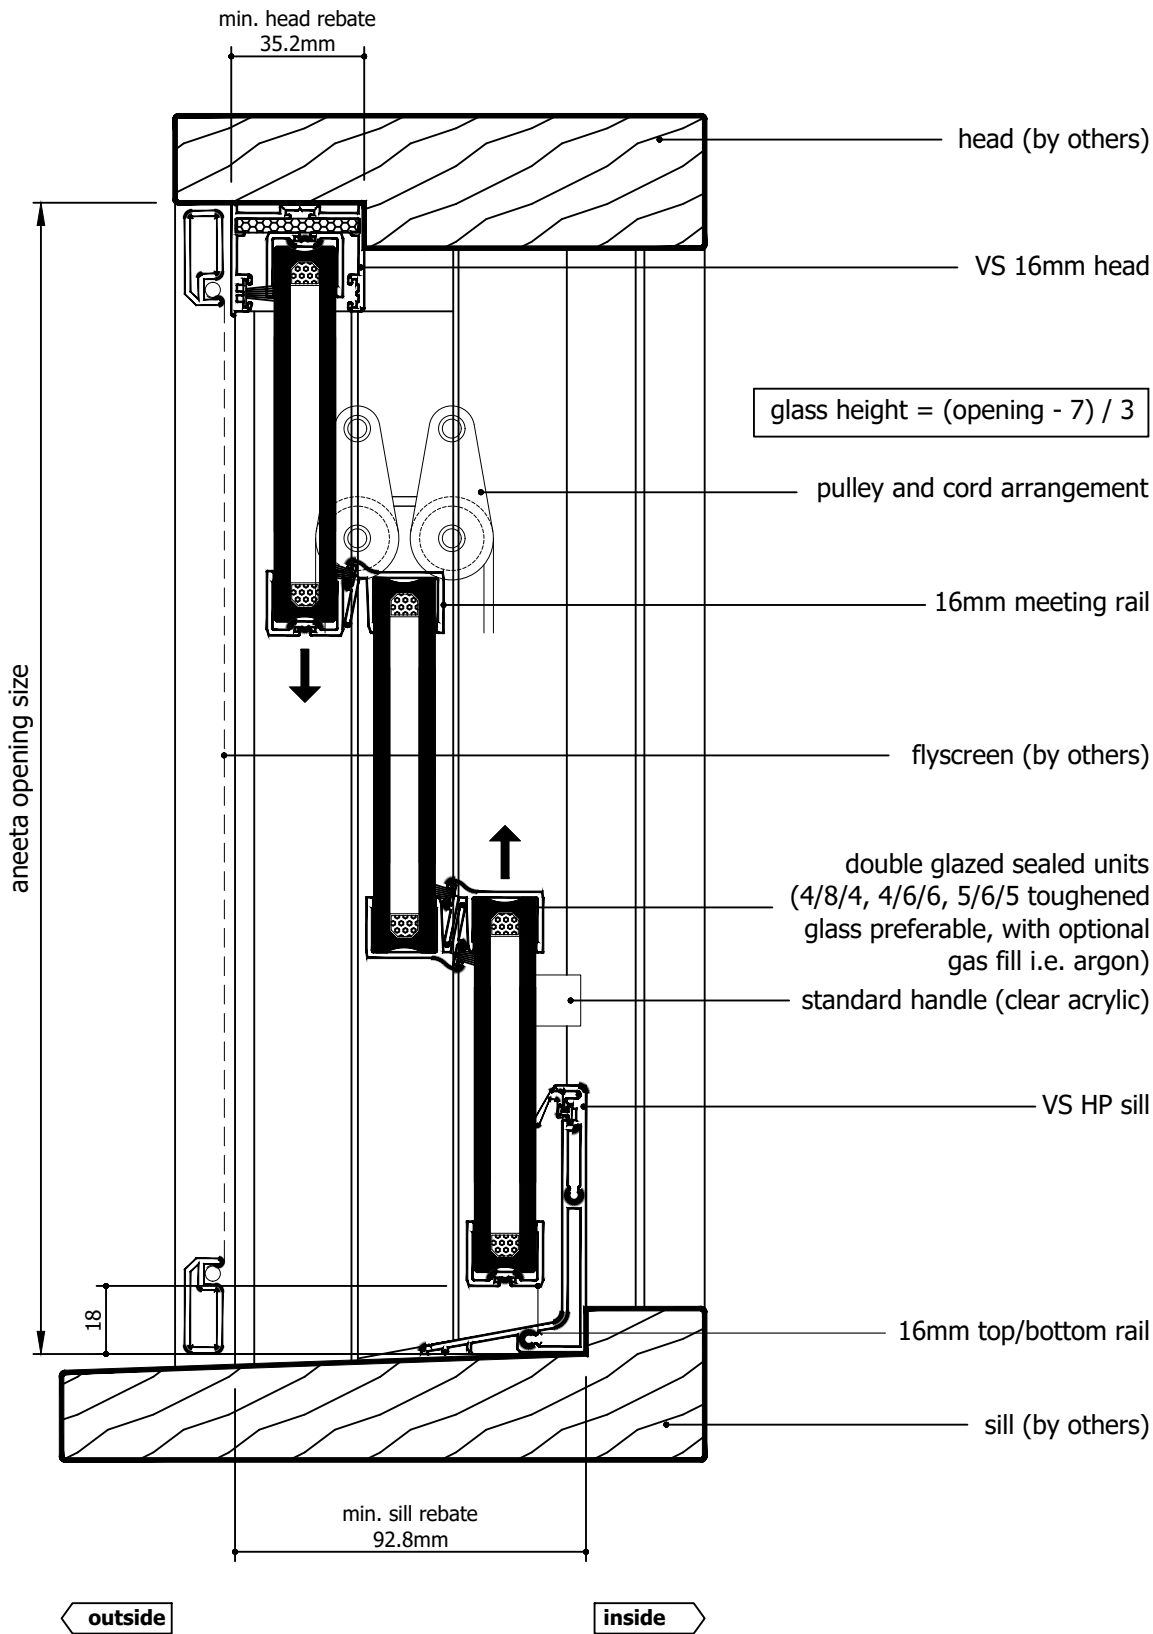


M:\Documentation\Website Downloads\3. Timber Frames\1. Vertical\1. Double Hung\VS 3P16 SFS T (A) - 3 pane 16mm double glazed INTERLOCKING sashless double hung in timber frames SFS.dwg

Rev	Description	Approved By	Date
A	Original Issue	DF	17/6/2026

Proprietary and confidential
 The information contained in this drawing is the sole property of Aneeta Australia. Any reproduction in part or as a whole, without the written permission of Aneeta Australia is prohibited.


Title:
 3 pane 16mm double glazed INTERLOCKING sashless double hung in timber frames SFS with aluminium covers outside, timber covers inside, and VS HP sill vertical section A-A





949 Stud Road, Rowville VIC 3178, ABN 80 062 883 729

Material:	in Timber frames
Finish:	-
Die/Part:	-
Dwg No:	VS 3P16 SFS T


IF IN DOUBT ASK - DO NOT SCALE DRAWING

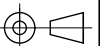

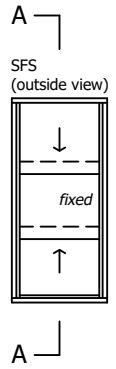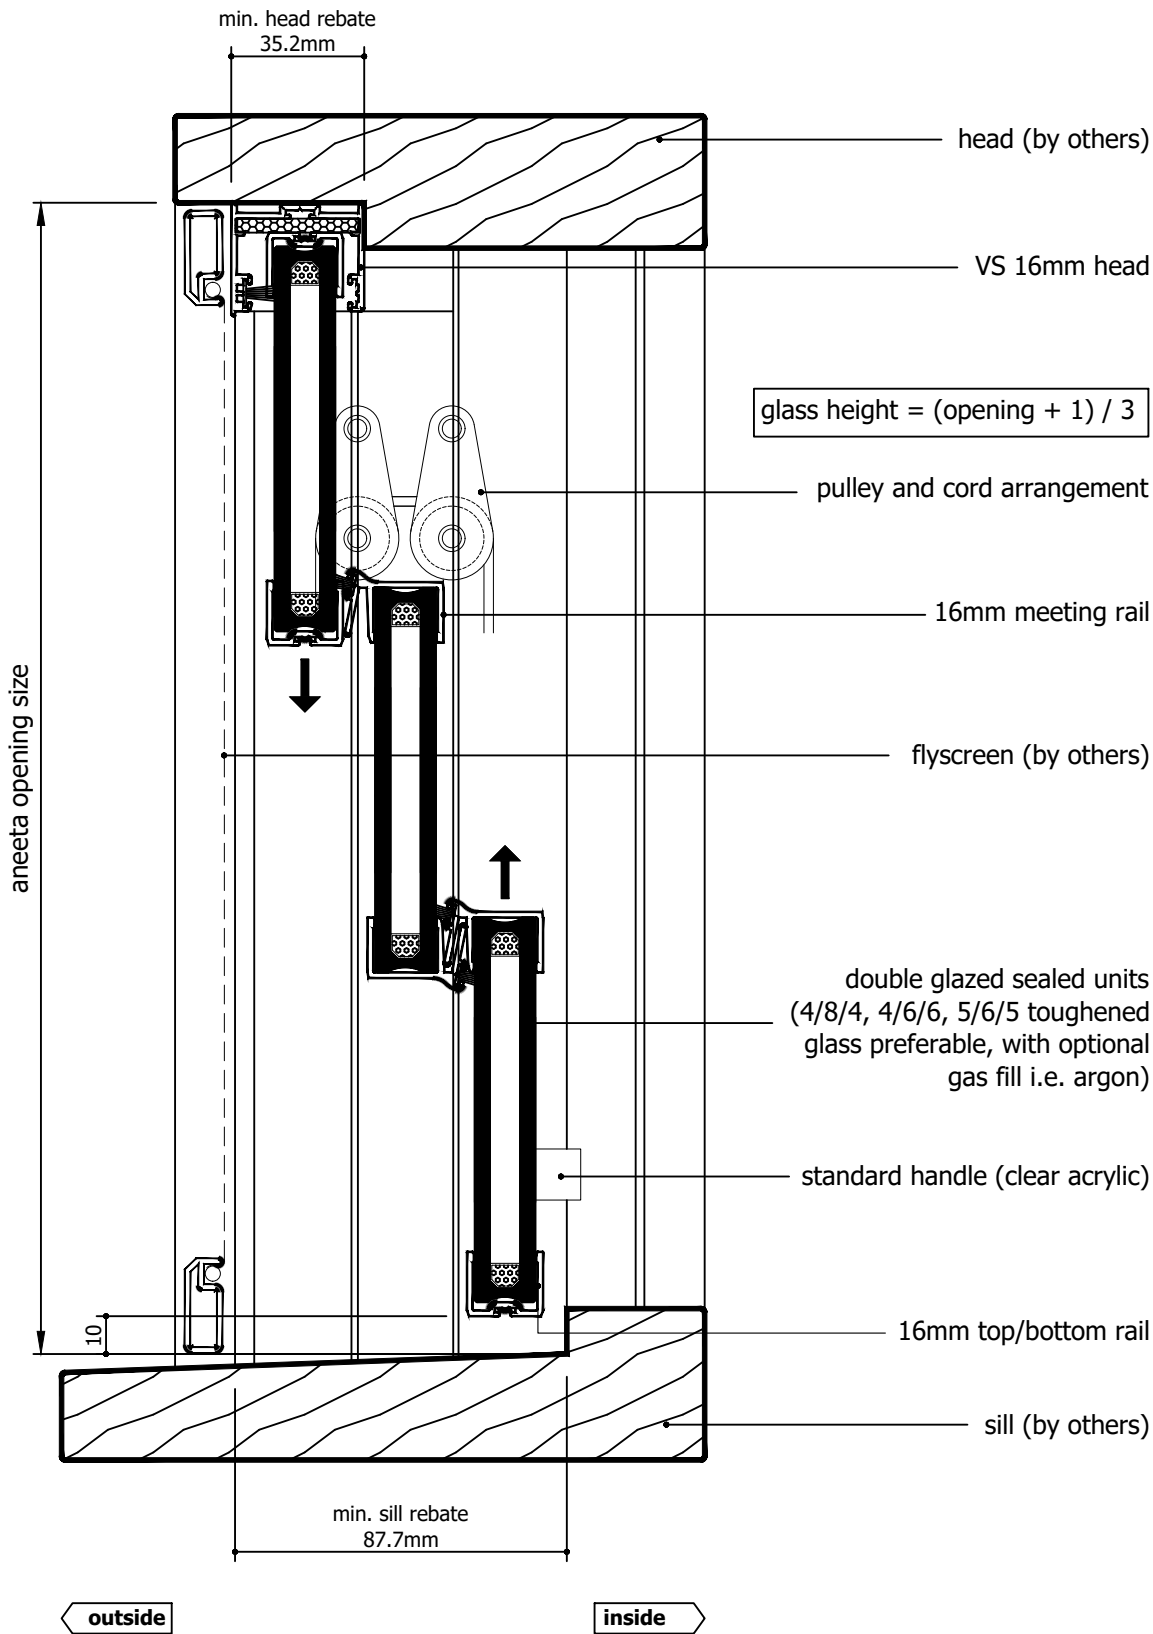

M:\Documentation\Website Downloads\3. Timber Frames\1. Vertical\1. Double Hung\VS 3P16 SFS T (A) - 3 pane 16mm double glazed INTERLOCKING sashless double hung in timber frames SFS.dwg

Rev	Description	Approved By	Date
A	Original Issue	DF	17/6/2026

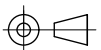

IF IN DOUBT ASK - DO NOT SCALE DRAWING

Proprietary and confidential
The information contained in this drawing is the sole property of Aneeta Australia. Any reproduction in part or as a whole, without the written permission of Aneeta Australia is prohibited.

Title:
3 pane 16mm double glazed INTERLOCKING sashless double hung in timber frames SFS with aluminium covers outside, timber covers inside, and no sill adaptor vertical section A-A

Drwn: DF | Chk: SE | Date: Jun2026 | Scale: 1:2@A4




949 Stud Road, Rowville VIC 3178, ABN 80 062 883 729

Sheet 13 of 22

Revision: A


Material:	in Timber frames
Finish:	-
Die/Part:	-
Dwg No:	VS 3P16 SFS T

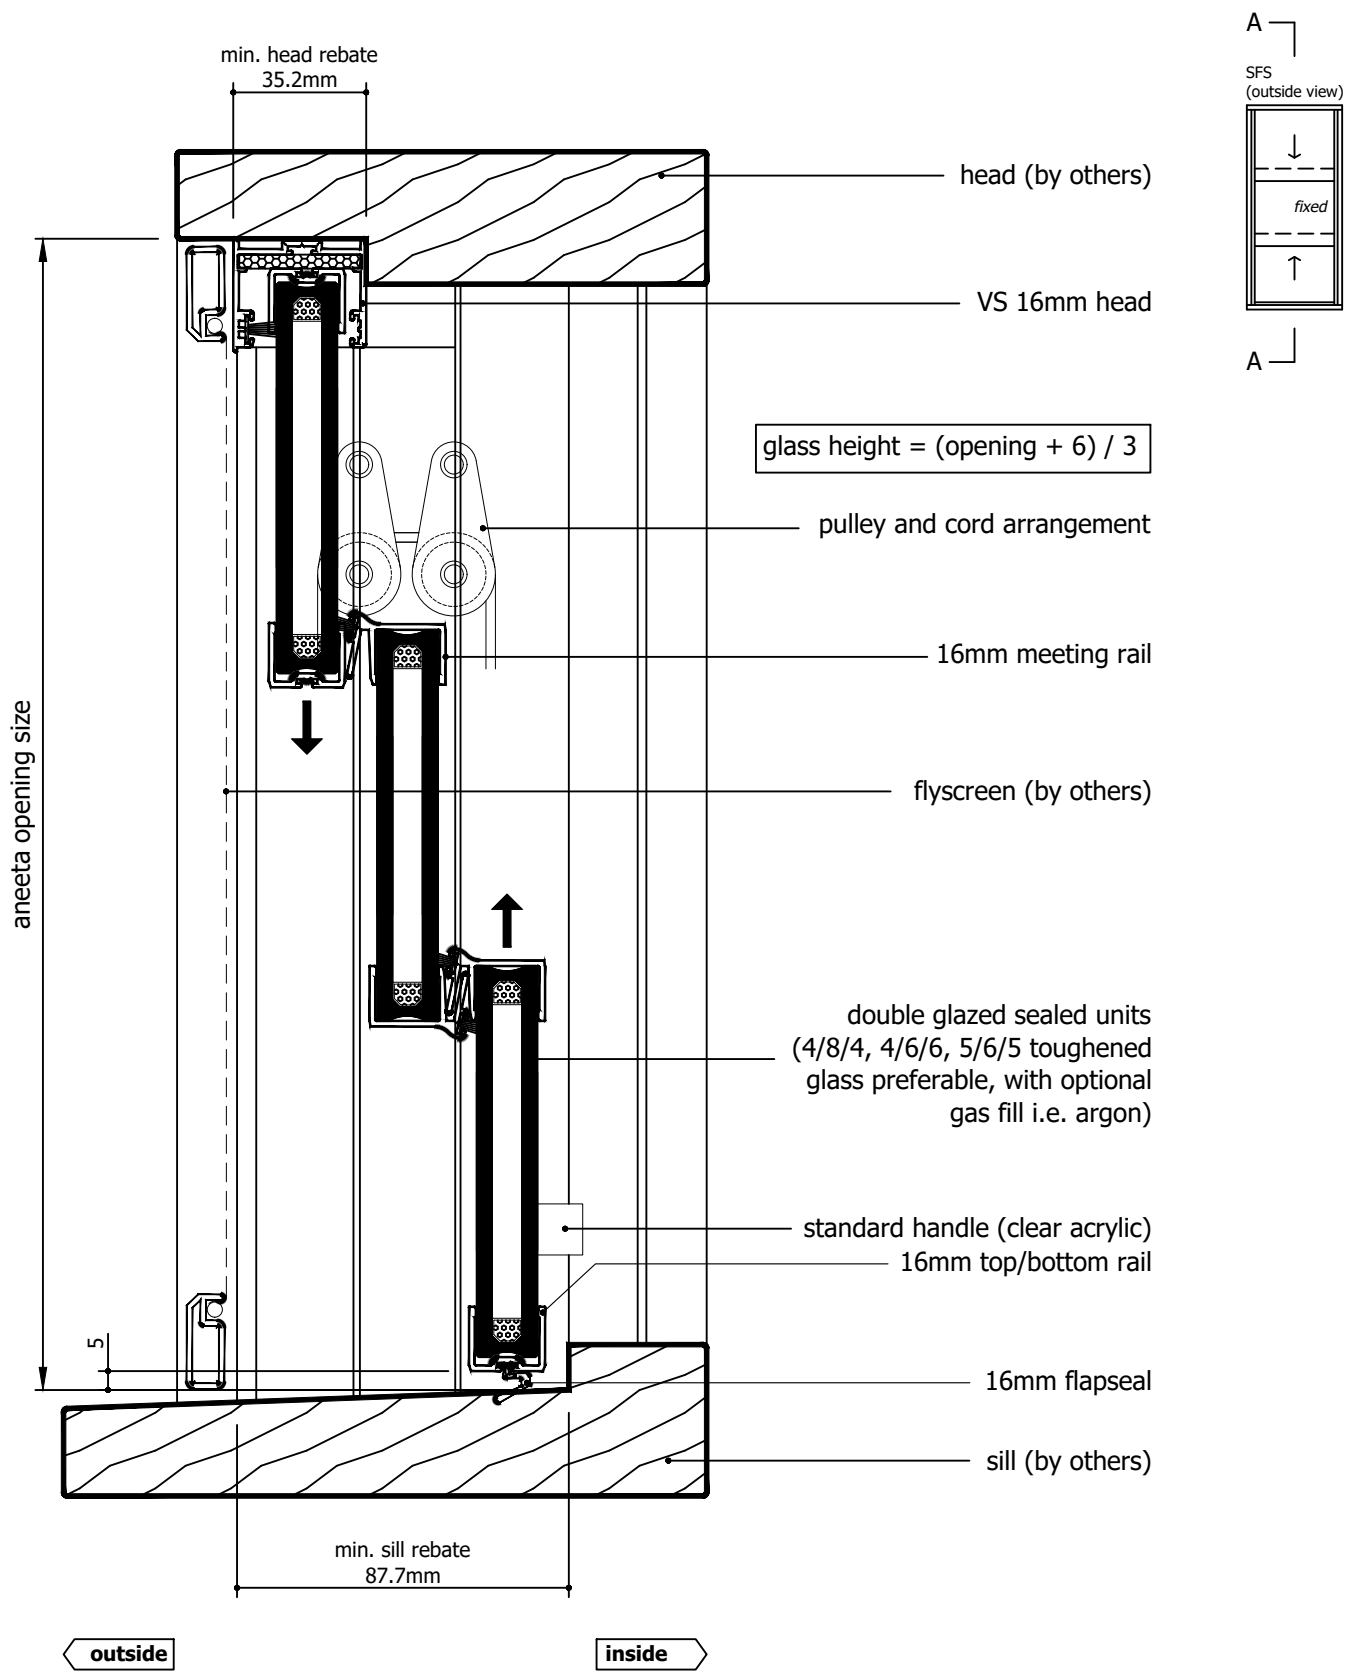

Rev	Description	Approved By	Date
A	Original Issue	DF	17/6/2026

Proprietary and confidential
 The information contained in this drawing is the sole property of Aneeta Australia. Any reproduction in part or as a whole, without the written permission of Aneeta Australia is prohibited.

Title:
 3 pane 16mm double glazed INTERLOCKING sashless double hung in timber frames SFS with aluminium covers outside, timber covers inside, and 16mm flapseal at sill vertical section A-A



949 Stud Road, Rowville VIC 3178, ABN 80 062 883 729

Drwn: DF | Chk: SE | Date: Jun2026 | Scale: 1:2@A4 | Sheet 14 of 22 | Revision: A

Material:	in Timber frames
Finish:	-
Die/Part:	-
Dwg No:	VS 3P16 SFS T

glass width = opening - 40mm

aneeta opening size

flyscreen (optional by others)

16mm combination tee

top pane


bottom pane

timber cover

16mm multipane tee

lock


jamb (by others)

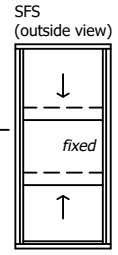

outside

inside

107.7

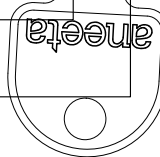

Rev	Description	Approved By	Date
A	Original Issue	DF	17/6/2026

Proprietary and confidential
 The information contained in this drawing is the sole property of Aneeta Australia. Any reproduction in part or as a whole, without the written permission of Aneeta Australia is prohibited.

Title:
 3 pane 16mm double glazed INTERLOCKING sashless double hung in timber frames SFS with aluminium covers outside, timber covers inside
 horizontal section B-B


949 Stud Road, Rowville VIC 3178, ABN 80 062 883 729

Drwn: DF | Chk: SE | Date: Jun2026 | Scale: 1:1eA4 | Sheet 15 of 22 | Revision: A

Material:	in Timber frames
Finish:	-
Die/Part:	-
Dwg No:	VS 3P16 SFS T



IF IN DOUBT ASK - DO NOT SCALE DRAWING

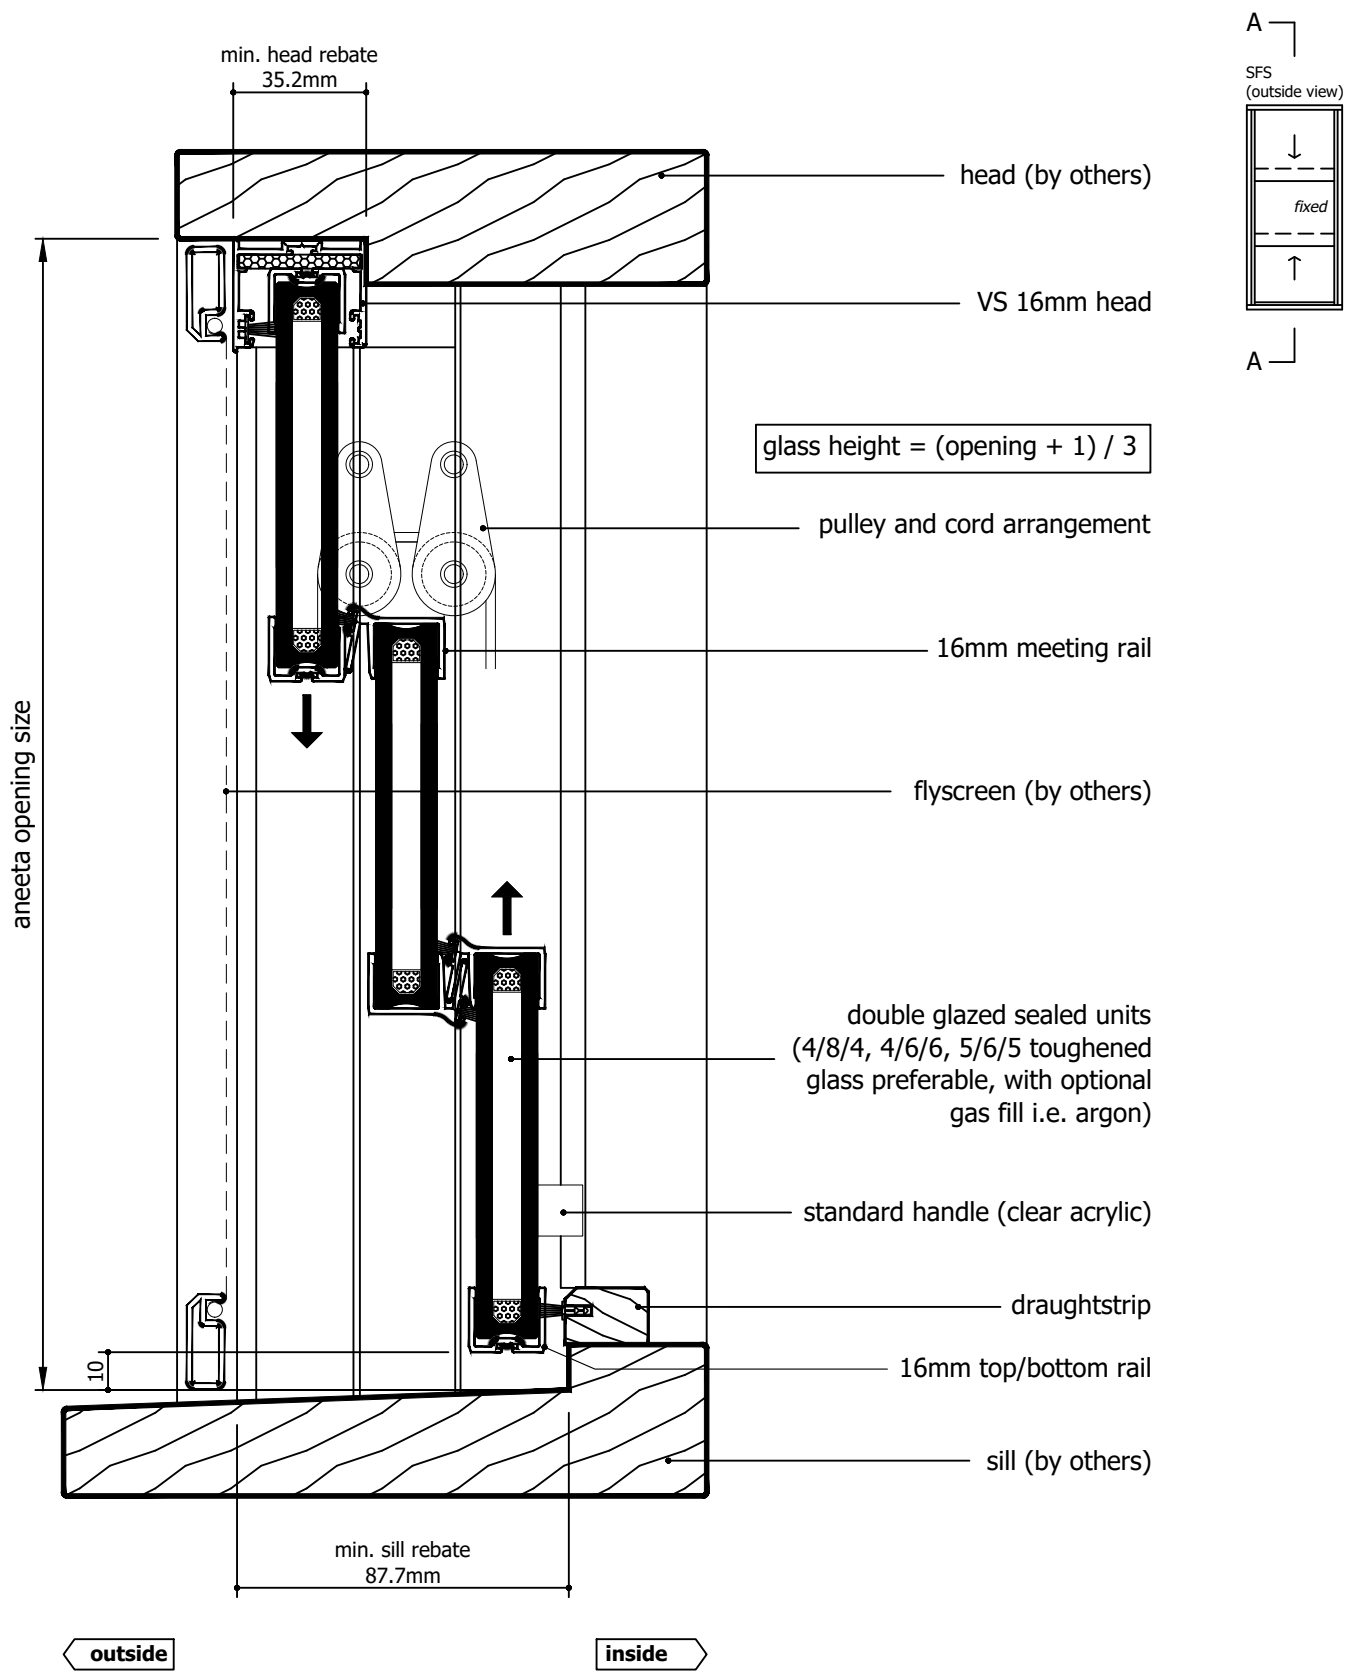


Rev	Description	Approved By	Date
A	Original Issue	DF	17/6/2026

Proprietary and confidential
 The information contained in this drawing is the sole property of Aneeta Australia. Any reproduction in part or as a whole, without the written permission of Aneeta Australia is prohibited.

Title:
 3 pane 16mm double glazed INTERLOCKING sashless double hung in timber frames SFS with aluminium covers and draughtstrips at sill vertical section A-A


Drwn: DF | Chk: SE | Date: Jun2026 | Scale: 1:2@A4




949 Stud Road, Rowville VIC 3178, ABN 80 062 883 729

Sheet 16 of 22

Material:	in Timber frames
Finish:	-
Die/Part:	-
Dwg No:	VS 3P16 SFS T
Revision:	A

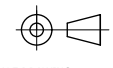

IF IN DOUBT ASK - DO NOT SCALE DRAWING

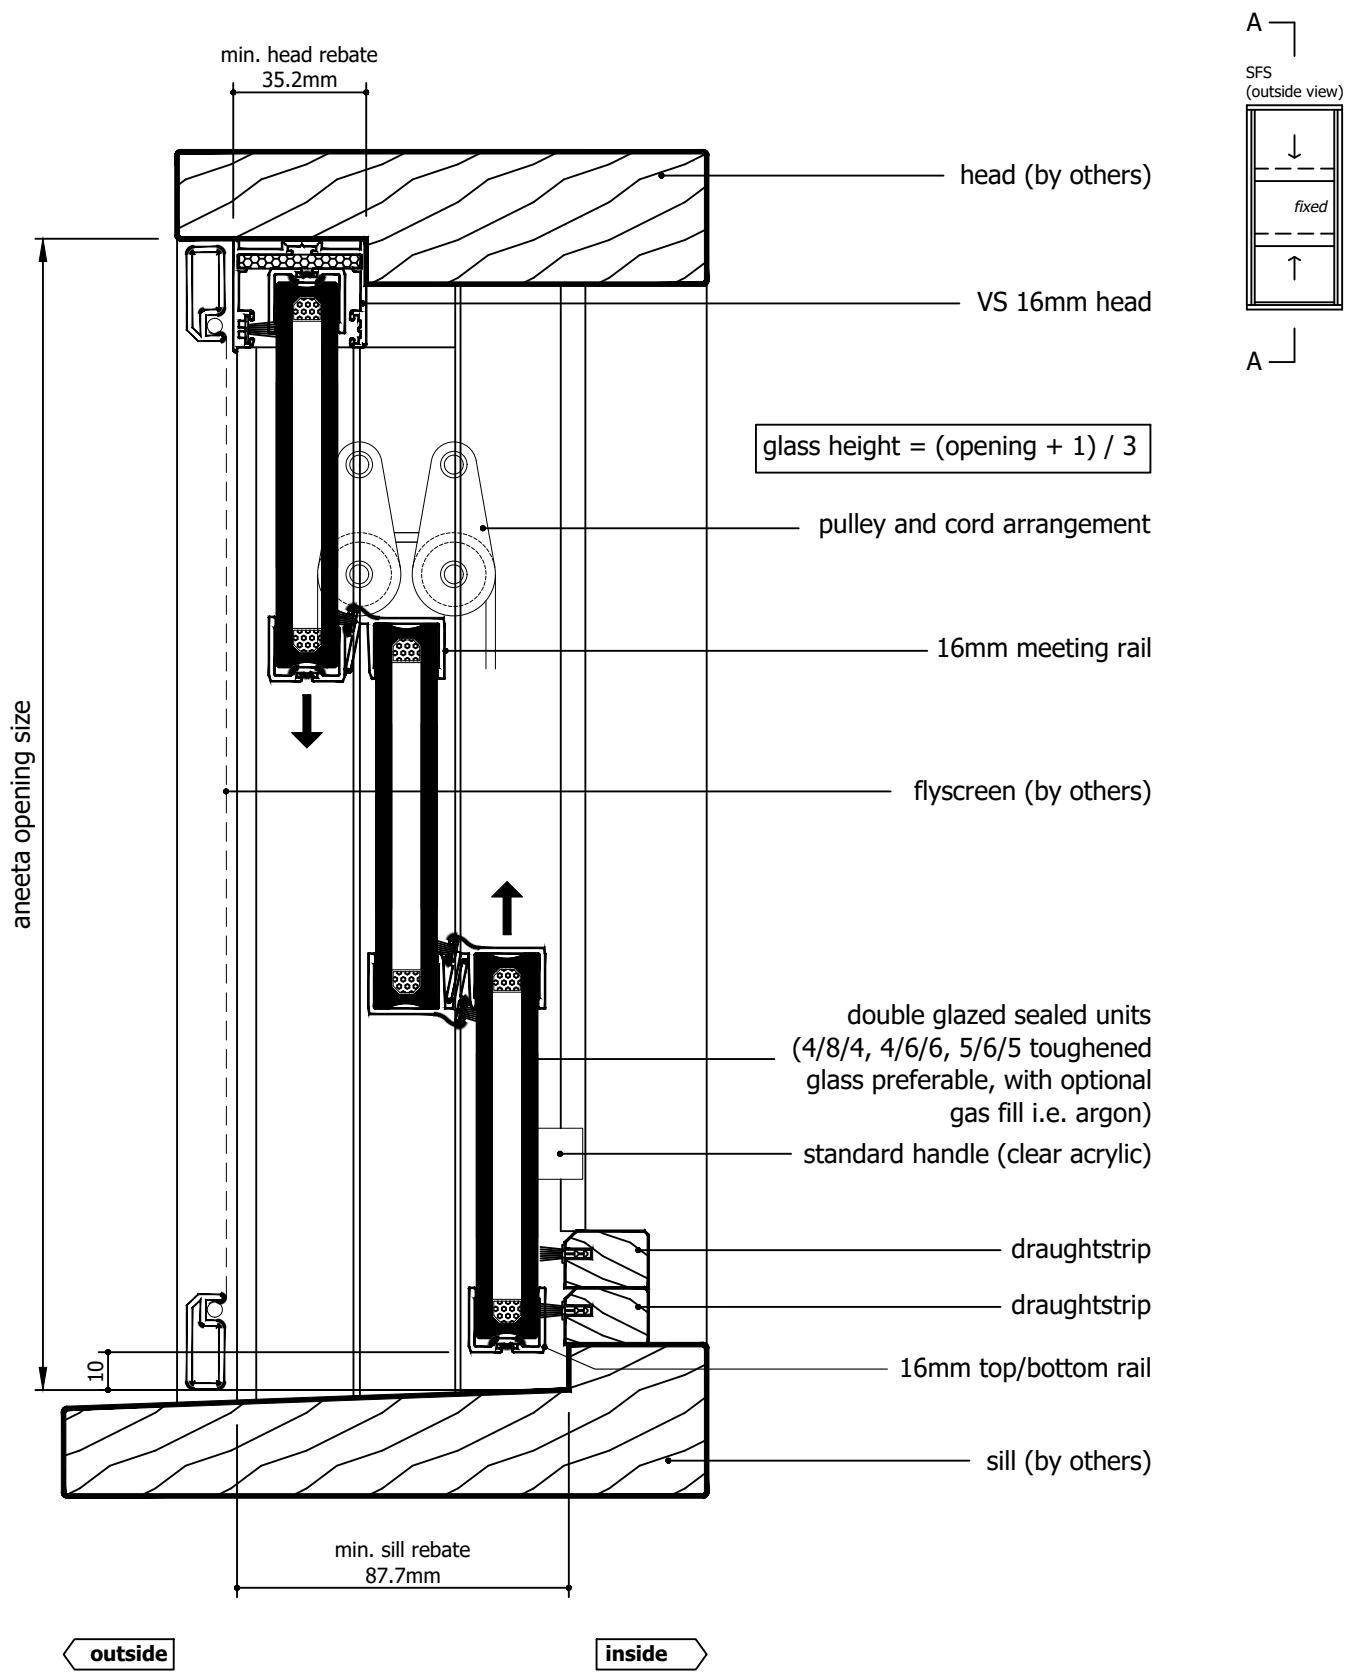


Rev	Description	Approved By	Date
A	Original Issue	DF	17/6/2026

Proprietary and confidential
 The information contained in this drawing is the sole property of Aneeta Australia. Any reproduction in part or as a whole, without the written permission of Aneeta Australia is prohibited.

Title:
 3 pane 16mm double glazed INTERLOCKING sashless double hung in timber frames SFS with aluminium covers and 2 x draughtstrips at sill vertical section A-A


Drwn: DF | Chk: SE | Date: Jun2026 | Scale: 1:2@A4 | Sheet 17 of 22





949 Stud Road, Rowville VIC 3178, ABN 80 062 883 729

Revision: A

Material:	in Timber frames
Finish:	-
Die/Part:	-
Dwg No:	VS 3P16 SFS T

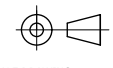

IF IN DOUBT ASK - DO NOT SCALE DRAWING

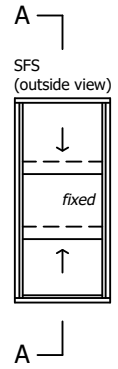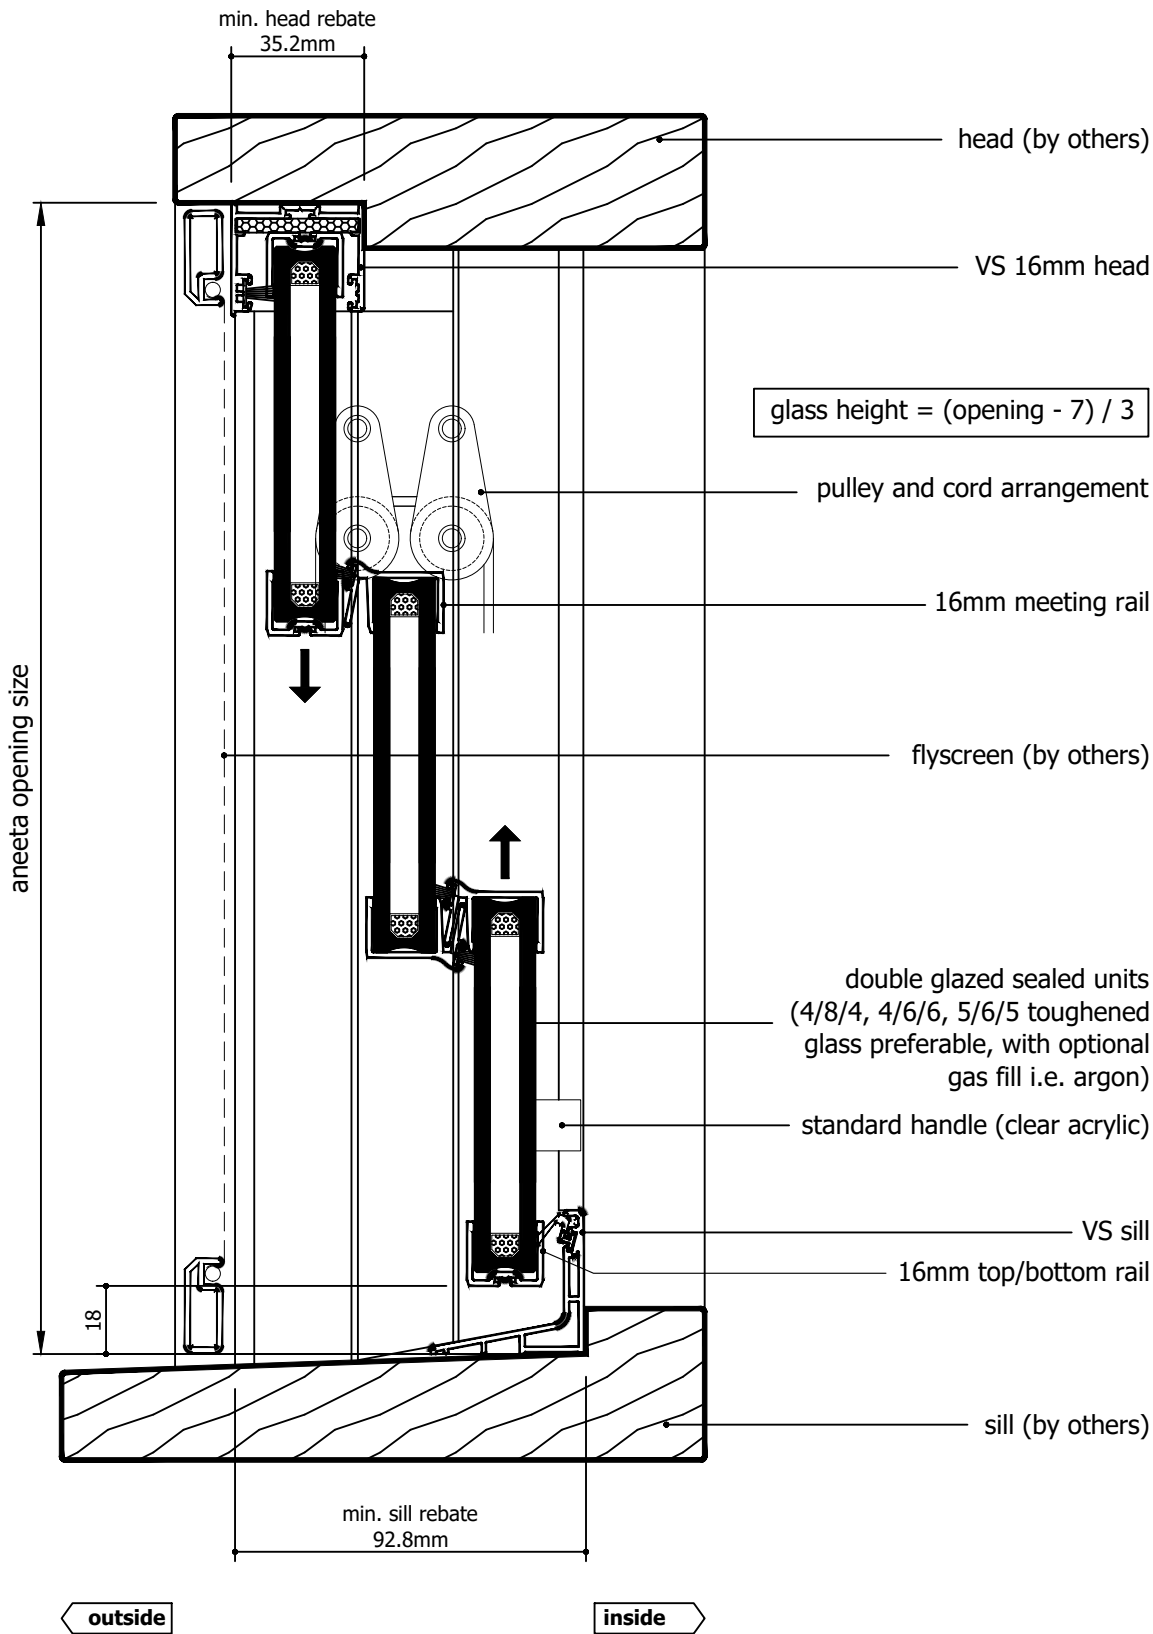


M:\Documentation\Website Downloads\3. Timber Frames\1. Vertical\1. Double Hung\VS 3P16 SFS T (A) - 3 pane 16mm double glazed INTERLOCKING sashless double hung in timber frames SFS.dwg

Rev	Description	Approved By	Date
A	Original Issue	DF	17/6/2026

Proprietary and confidential
The information contained in this drawing is the sole property of Aneeta Australia. Any reproduction in part or as a whole, without the written permission of Aneeta Australia is prohibited.


Title:
3 pane 16mm double glazed INTERLOCKING sashless double hung in timber frames SFS with aluminium covers and VS sill vertical section A-A





949 Stud Road, Rowville VIC 3178, ABN 80 062 883 729

Drwn: DF | Chk: SE | Date: Jun2026 | Scale: 1:2@A4 | Sheet 18 of 22 | Revision: A

Material:	in Timber frames
Finish:	-
Die/Part:	-
Dwg No:	VS 3P16 SFS T

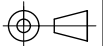

IF IN DOUBT ASK - DO NOT SCALE DRAWING

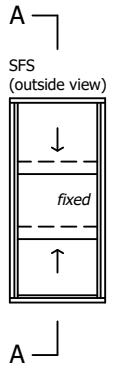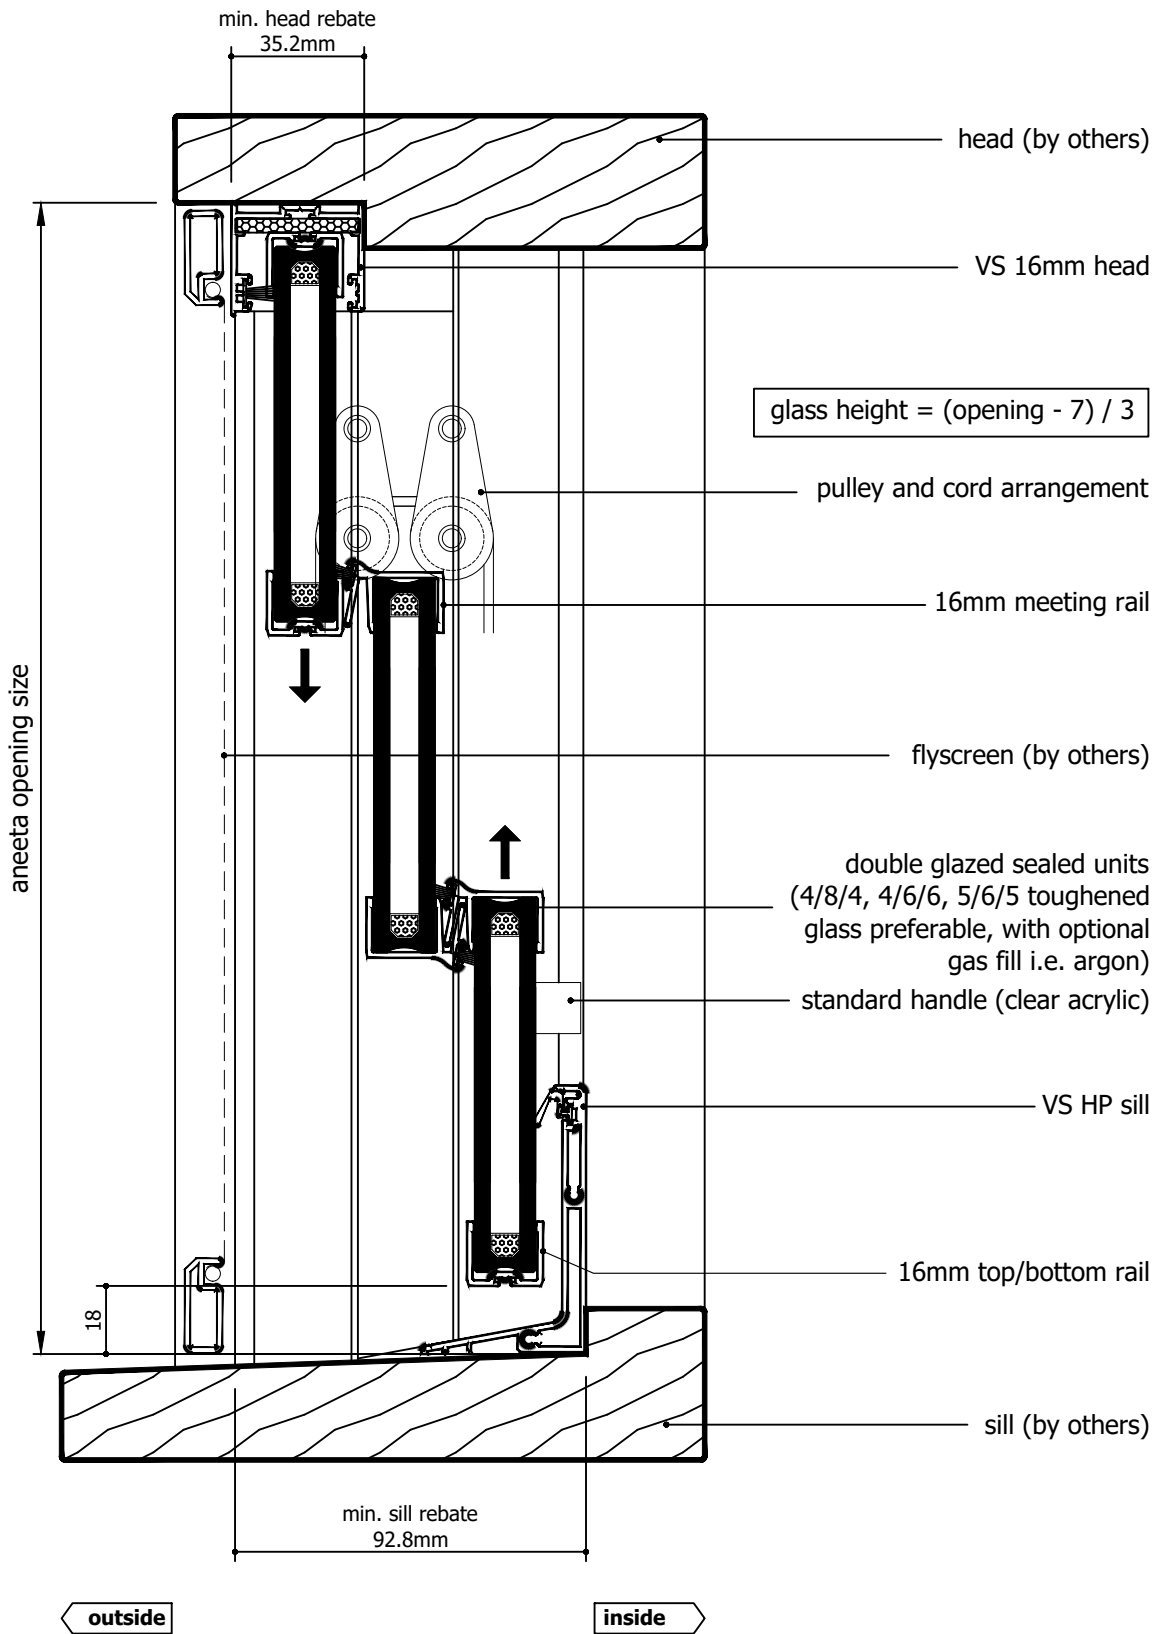

M:\Documentation\Website Downloads\3. Timber Frames\1. Vertical\1. Double Hung\VS 3P16 SFS T (A) - 3 pane 16mm double glazed INTERLOCKING sashless double hung in timber frames SFS.dwg


Rev	Description	Approved By	Date
A	Original Issue	DF	17/6/2026

Proprietary and confidential

The information contained in this drawing is the sole property of Aneeta Australia. Any reproduction in part or as a whole, without the written permission of Aneeta Australia is prohibited.

Title:
3 pane 16mm double glazed INTERLOCKING sashless double hung in timber frames SFS with aluminium covers and VS HP sill vertical section A-A

Drwn: DF | Chk: SE | Date: Jun2026 | Scale: 1:2@A4




949 Stud Road, Rowville VIC 3178, ABN 80 062 883 729

Sheet 19 of 22

Material:	in Timber frames
Finish:	-
Die/Part:	-
Dwg No:	VS 3P16 SFS T
Revision:	A



IF IN DOUBT ASK - DO NOT SCALE DRAWING

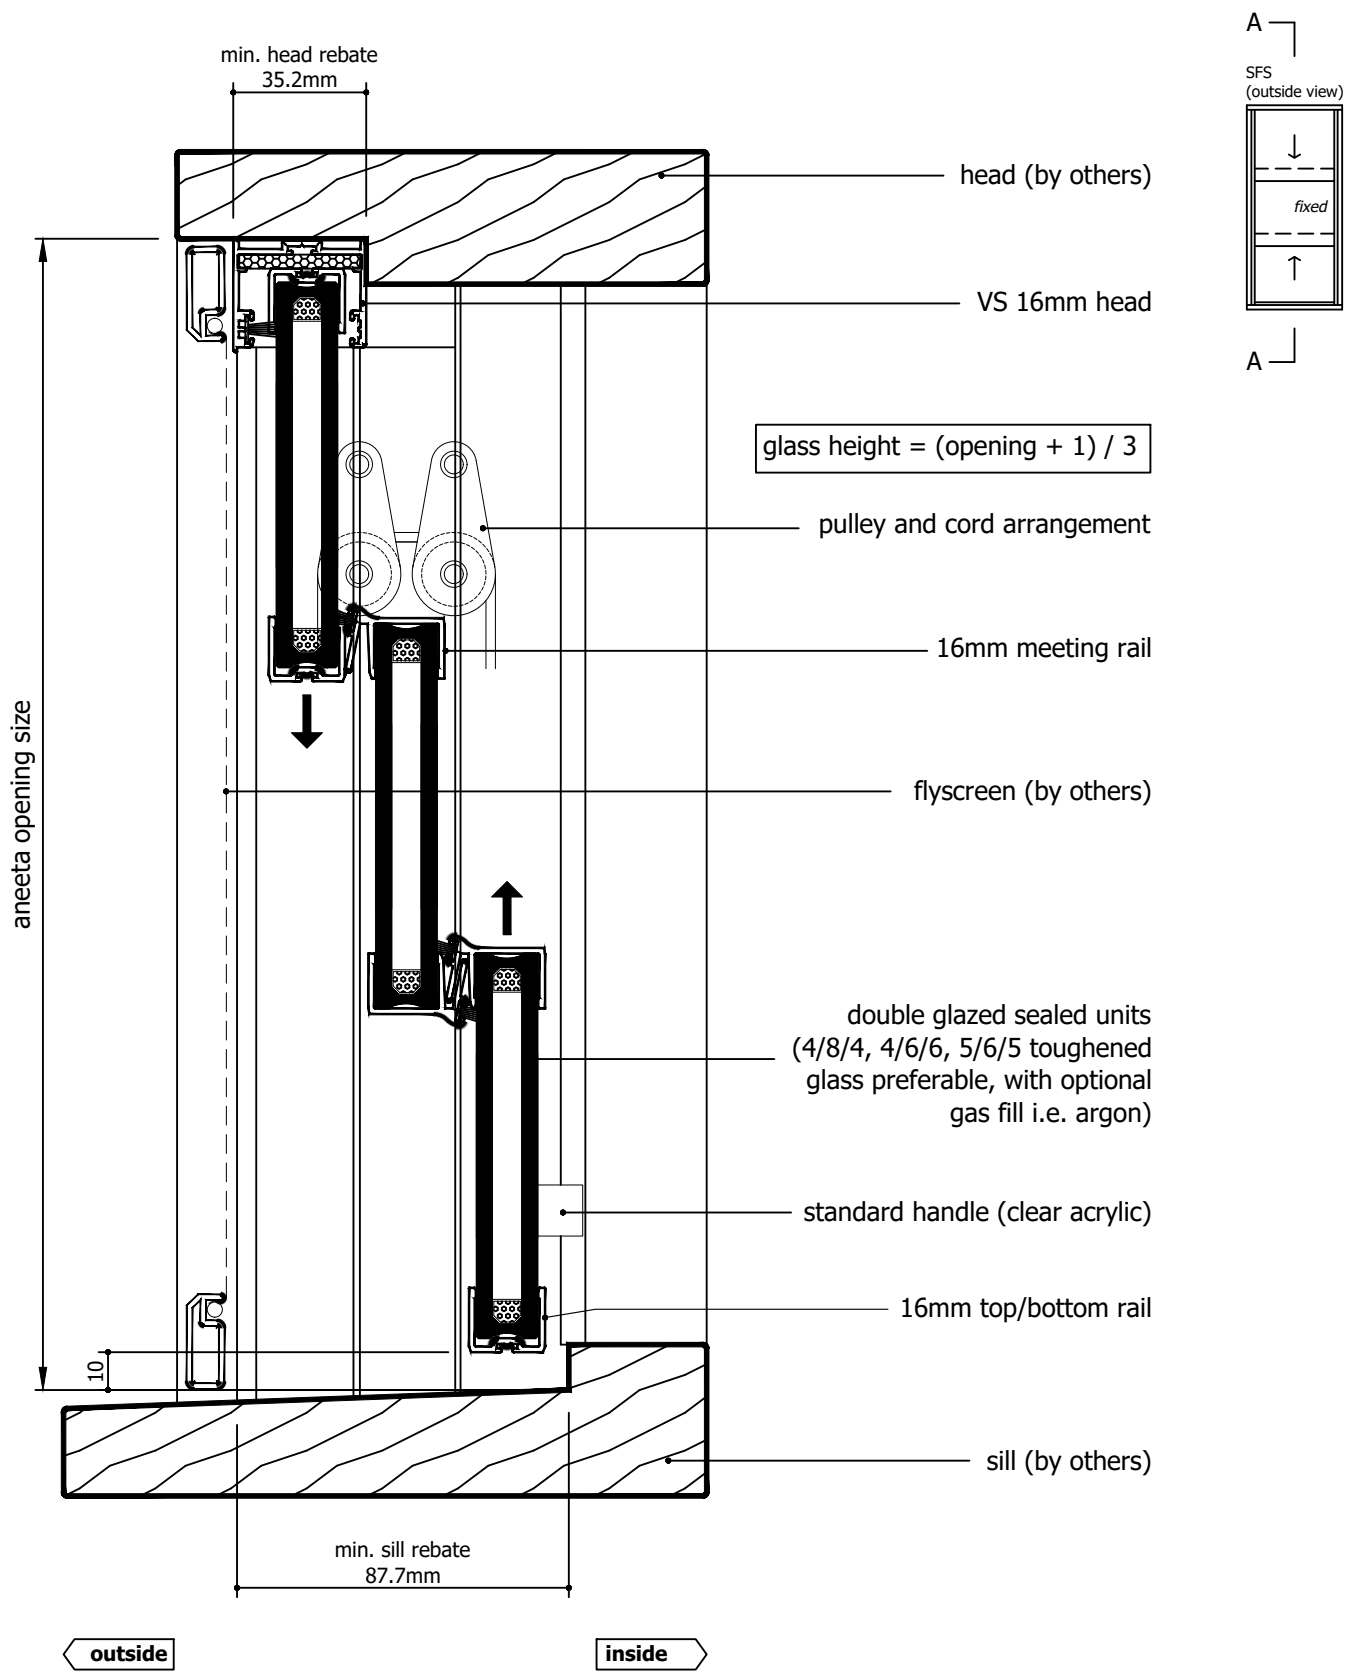


Rev	Description	Approved By	Date
A	Original Issue	DF	17/6/2026

Proprietary and confidential
 The information contained in this drawing is the sole property of Aneeta Australia. Any reproduction in part or as a whole, without the written permission of Aneeta Australia is prohibited.

Title:
 3 pane 16mm double glazed INTERLOCKING sashless double hung in timber frames SFS with aluminium covers and no sill adaptor vertical section A-A

Drwn: DF | Chk: SE | Date: Jun2026 | Scale: 1:2@A4 | Sheet 20 of 22





949 Stud Road, Rowville VIC 3178, ABN 80 062 883 729

Revision: A

Material:	in Timber frames
Finish:	-
Die/Part:	-
Dwg No:	VS 3P16 SFS T

IF IN DOUBT ASK - DO NOT SCALE DRAWING

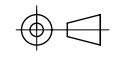

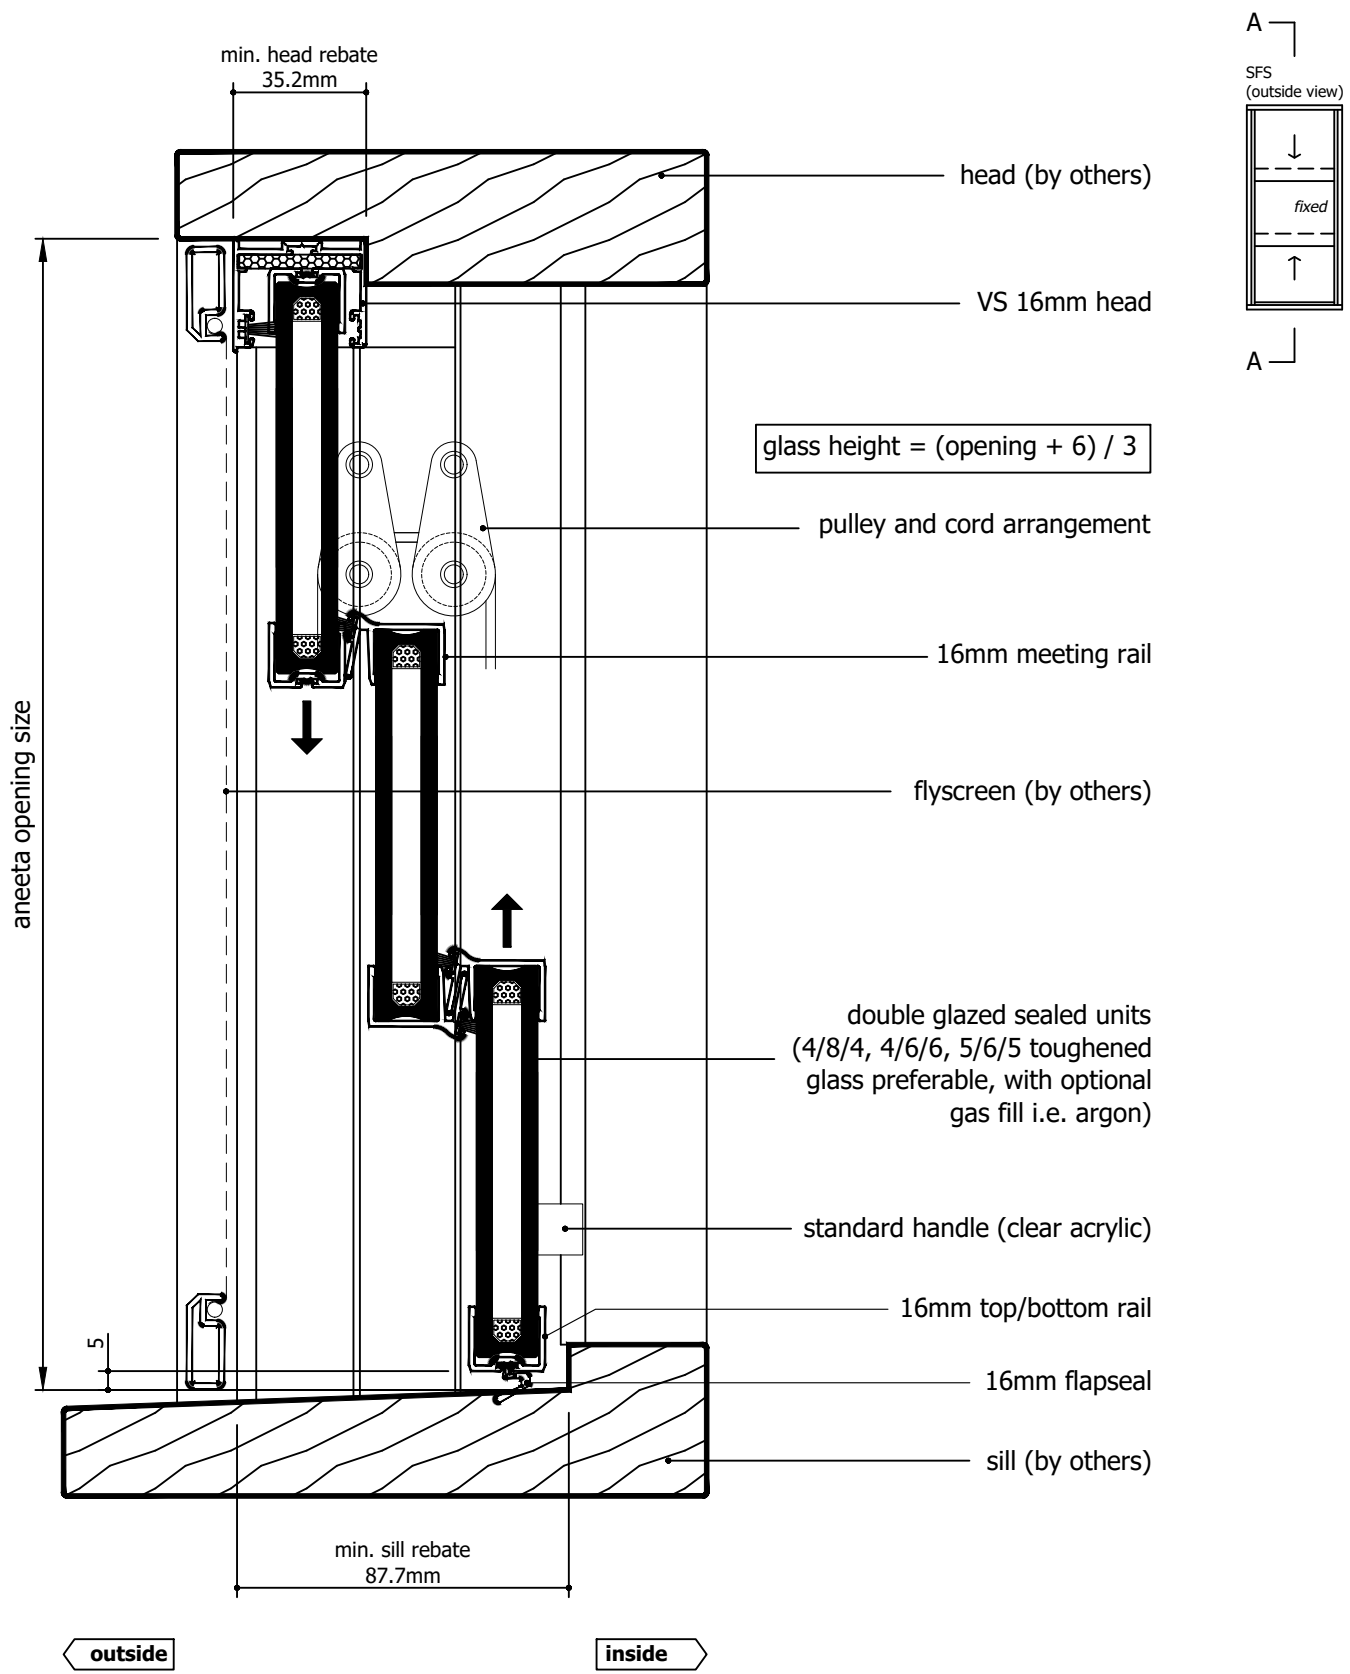


Rev	Description	Approved By	Date
A	Original Issue	DF	17/6/2026

Proprietary and confidential
 The information contained in this drawing is the sole property of Aneeta Australia. Any reproduction in part or as a whole, without the written permission of Aneeta Australia is prohibited.

Title:
 3 pane 16mm double glazed INTERLOCKING sashless double hung in timber frames SFS with aluminium covers and 16mm flapseal at sill vertical section A-A


Drwn: DF | Chk: SE | Date: Jun2026 | Scale: 1:2@A4 | Sheet 21 of 22



949 Stud Road, Rowville VIC 3178, ABN 80 062 883 729

Revision: A

Material:	in Timber frames
Finish:	-
Die/Part:	-
Dwg No:	VS 3P16 SFS T

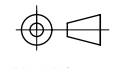

IF IN DOUBT ASK - DO NOT SCALE DRAWING

glass width = opening - 40mm

aneeta opening size

flyscreen (optional by others)

16mm combination tee

top pane

bottom pane


aluminium cover

16mm multipane tee

lock

jamb (by others)

SFS
(outside view)

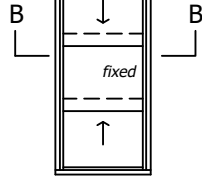

outside

92.1


inside

M:\Documentation\Website Downloads\3. Timber Frames\1. Vertical\1. Double Hung\VS 3P16 SFS T (A) - 3 pane 16mm double glazed INTERLOCKING sashless double hung in timber frames SFS.dwg

Rev	Description	Approved By	Date
A	Original Issue	DF	17/6/2026


Proprietary and confidential
The information contained in this drawing is the sole property of Aneeta Australia. Any reproduction in part or as a whole, without the written permission of Aneeta Australia is prohibited.

Title:
3 pane 16mm double glazed INTERLOCKING sashless double hung in timber frames SFS with aluminium covers
horizontal section B-B
Drwn: DF | Chk: SE | Date: Jun2026 | Scale: 1:1eA4



949 Stud Road, Rowville VIC 3178, ABN 80 062 883 729
Sheet 22 of 22

Material:	in Timber frames
Finish:	-
Die/Part:	-
Dwg No:	VS 3P16 SFS T
Revision:	A

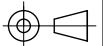

IF IN DOUBT ASK - DO NOT SCALE DRAWING