


# Table of Contents


Page	View	Cover Type	Sill Type
2	Vertical Section	Timber covers	Draughtstrip
3	Vertical Section	Timber covers	Draughtstrip x 2
4	Vertical Section	Timber covers	VS Sill
5	Vertical Section	Timber covers	VS HP Sill
6	Vertical Section	Timber covers	None
7	Vertical Section	Timber covers	Flapseal
8	Horizontal Section	Timber covers	-
9	Vertical Section	Aluminium covers outside, timber covers inside	Draughtstrip
10	Vertical Section	Aluminium covers outside, timber covers inside	Draughtstrip x 2
11	Vertical Section	Aluminium covers outside, timber covers inside	VS Sill
12	Vertical Section	Aluminium covers outside, timber covers inside	VS HP Sill
13	Vertical Section	Aluminium covers outside, timber covers inside	None
14	Vertical Section	Aluminium covers outside, timber covers inside	Flapseal
15	Horizontal Section	Aluminium covers outside, timber covers inside	-
16	Vertical Section	Aluminium covers	Draughtstrip
17	Vertical Section	Aluminium covers	Draughtstrip x 2
18	Vertical Section	Aluminium covers	VS Sill
19	Vertical Section	Aluminium covers	VS HP Sill
20	Vertical Section	Aluminium covers	None
21	Vertical Section	Aluminium covers	Flapseal
22	Horizontal Section	Aluminium covers	-


M:\Documentation\Website Downloads\3. Timber Frames\1. Vertical\1. Double Hung\VS 3P6 SFS T (A) - 3 pane 6mm sashless double hung in timber frames SFS.dwg

Rev	Description	Approved	
		By	Date
A	Original Issue	DF	17/6/2026

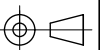

IF IN DOUBT ASK - DO NOT SCALE DRAWING

Proprietary and confidential The information contained in this drawing is the sole property of Aneeta Australia. Any reproduction in part or as a whole, without the written permission of Aneeta Australia is prohibited.	Title: 3 pane 6mm sashless vertical sliders in timber frames SFS				 949 Stud Road, Rowville VIC 3178, ABN 80 062 883 729	Material: in Timber Frames
	Drwn: DF	Chk: SE	Date: Jun2026	Scale: 1:2@A4		Sheet 1 of 22
						Die/Part:
						Dwg No: VS 3P6 SFS T

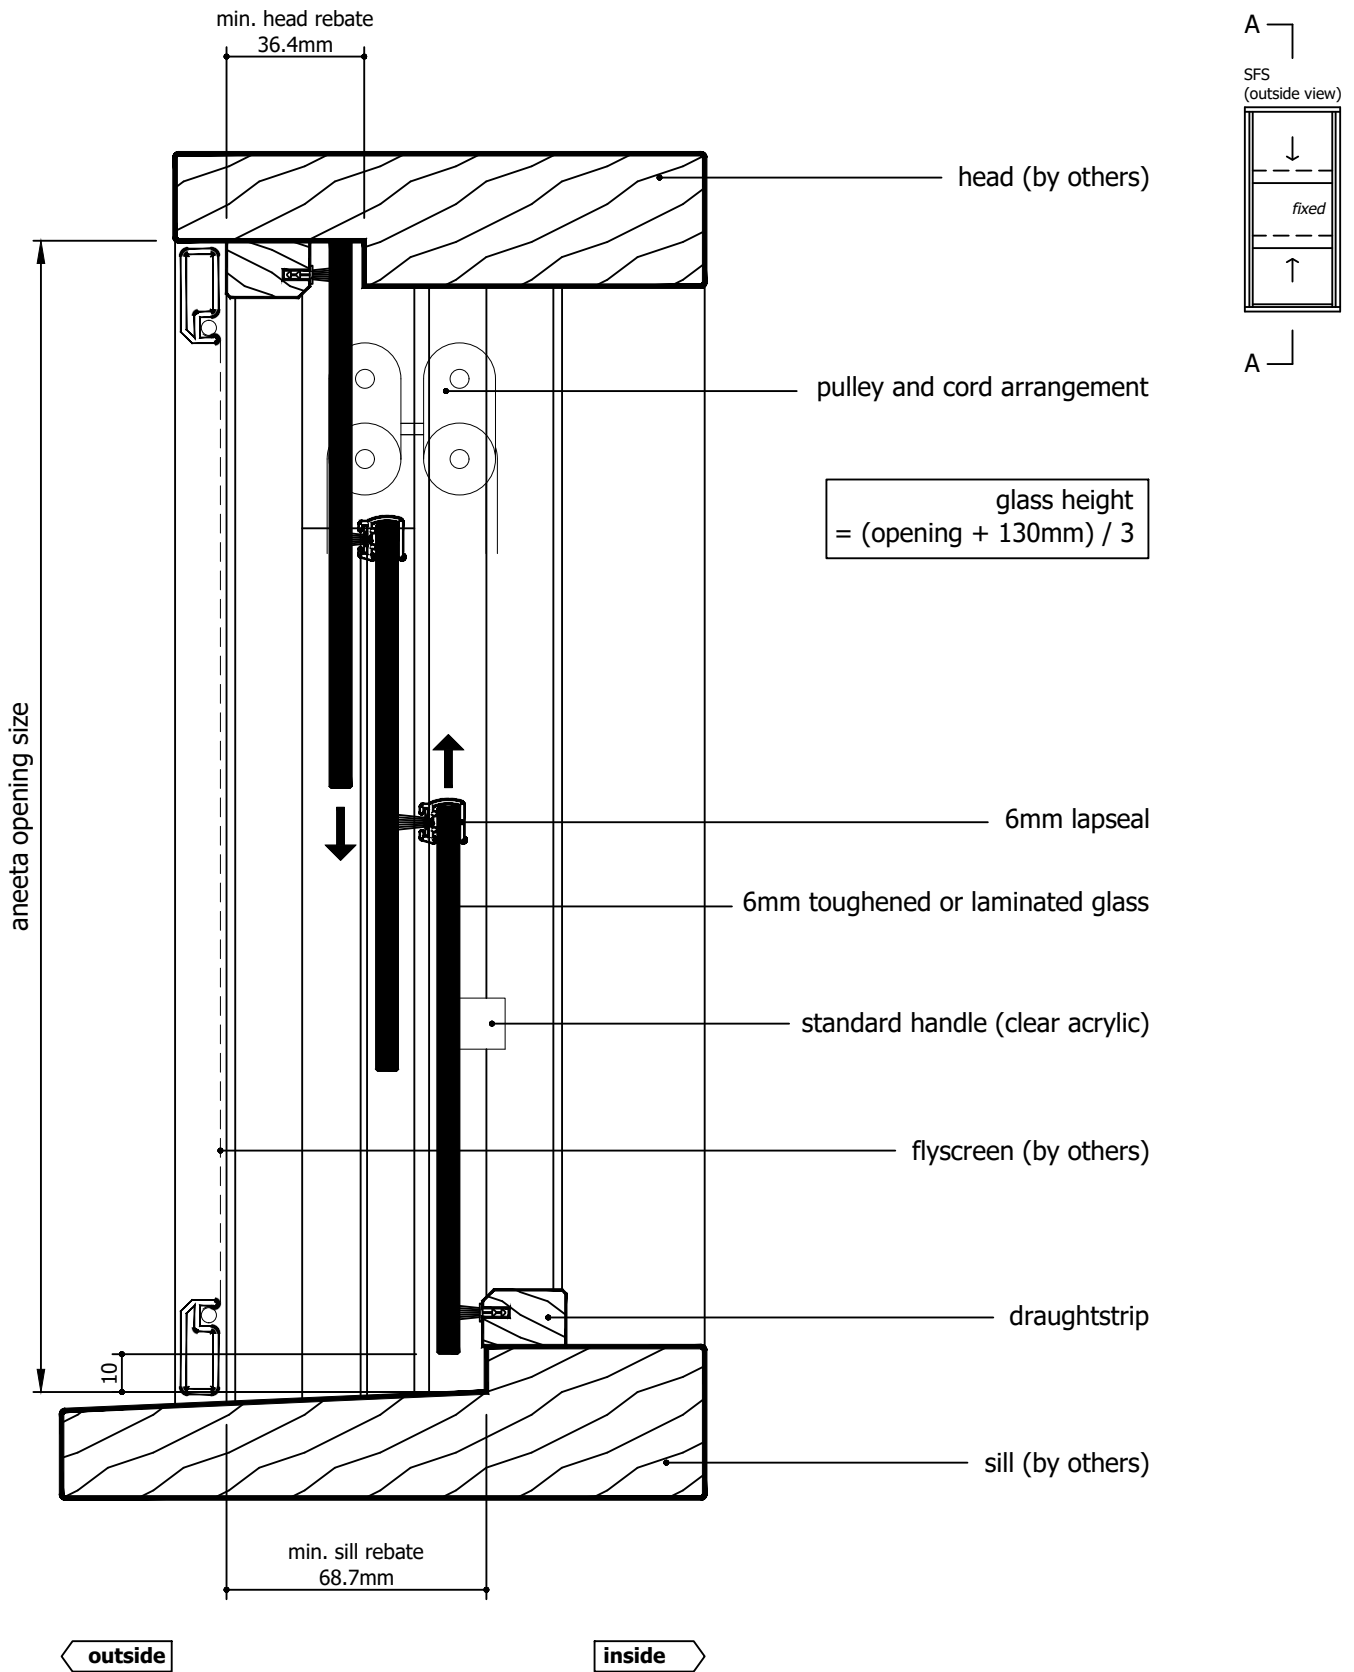

M:\Documentation\Website Downloads\3. Timber Frames\1. Vertical\1. Double Hung\VS 3P6 SFS T (A) - 3 pane 6mm sashless double hung in timber frames SFS.dwg

Rev	Description	Approved	
		By	Date
A	Original Issue	DF	17/6/2026



IF IN DOUBT ASK - DO NOT SCALE DRAWING

Proprietary and confidential  
 The information contained in this drawing is the sole property of Aneeta Australia. Any reproduction in part or as a whole, without the written permission of Aneeta Australia is prohibited.

Title:  
 3 pane 6mm sashless vertical sliders in timber frames SFS with timber covers and draughtstrips at sill vertical section A-A


Drwn: DF | Chk: SE | Date: Jun2026 | Scale: 1:2@A4 | Sheet 2 of 22



949 Stud Road, Rowville VIC 3178, ABN 80 062 883 729

Material:	in Timber Frames
Finish:	
Die/Part:	
Dwg No:	<b>VS 3P6 SFS T</b>

Revision: A

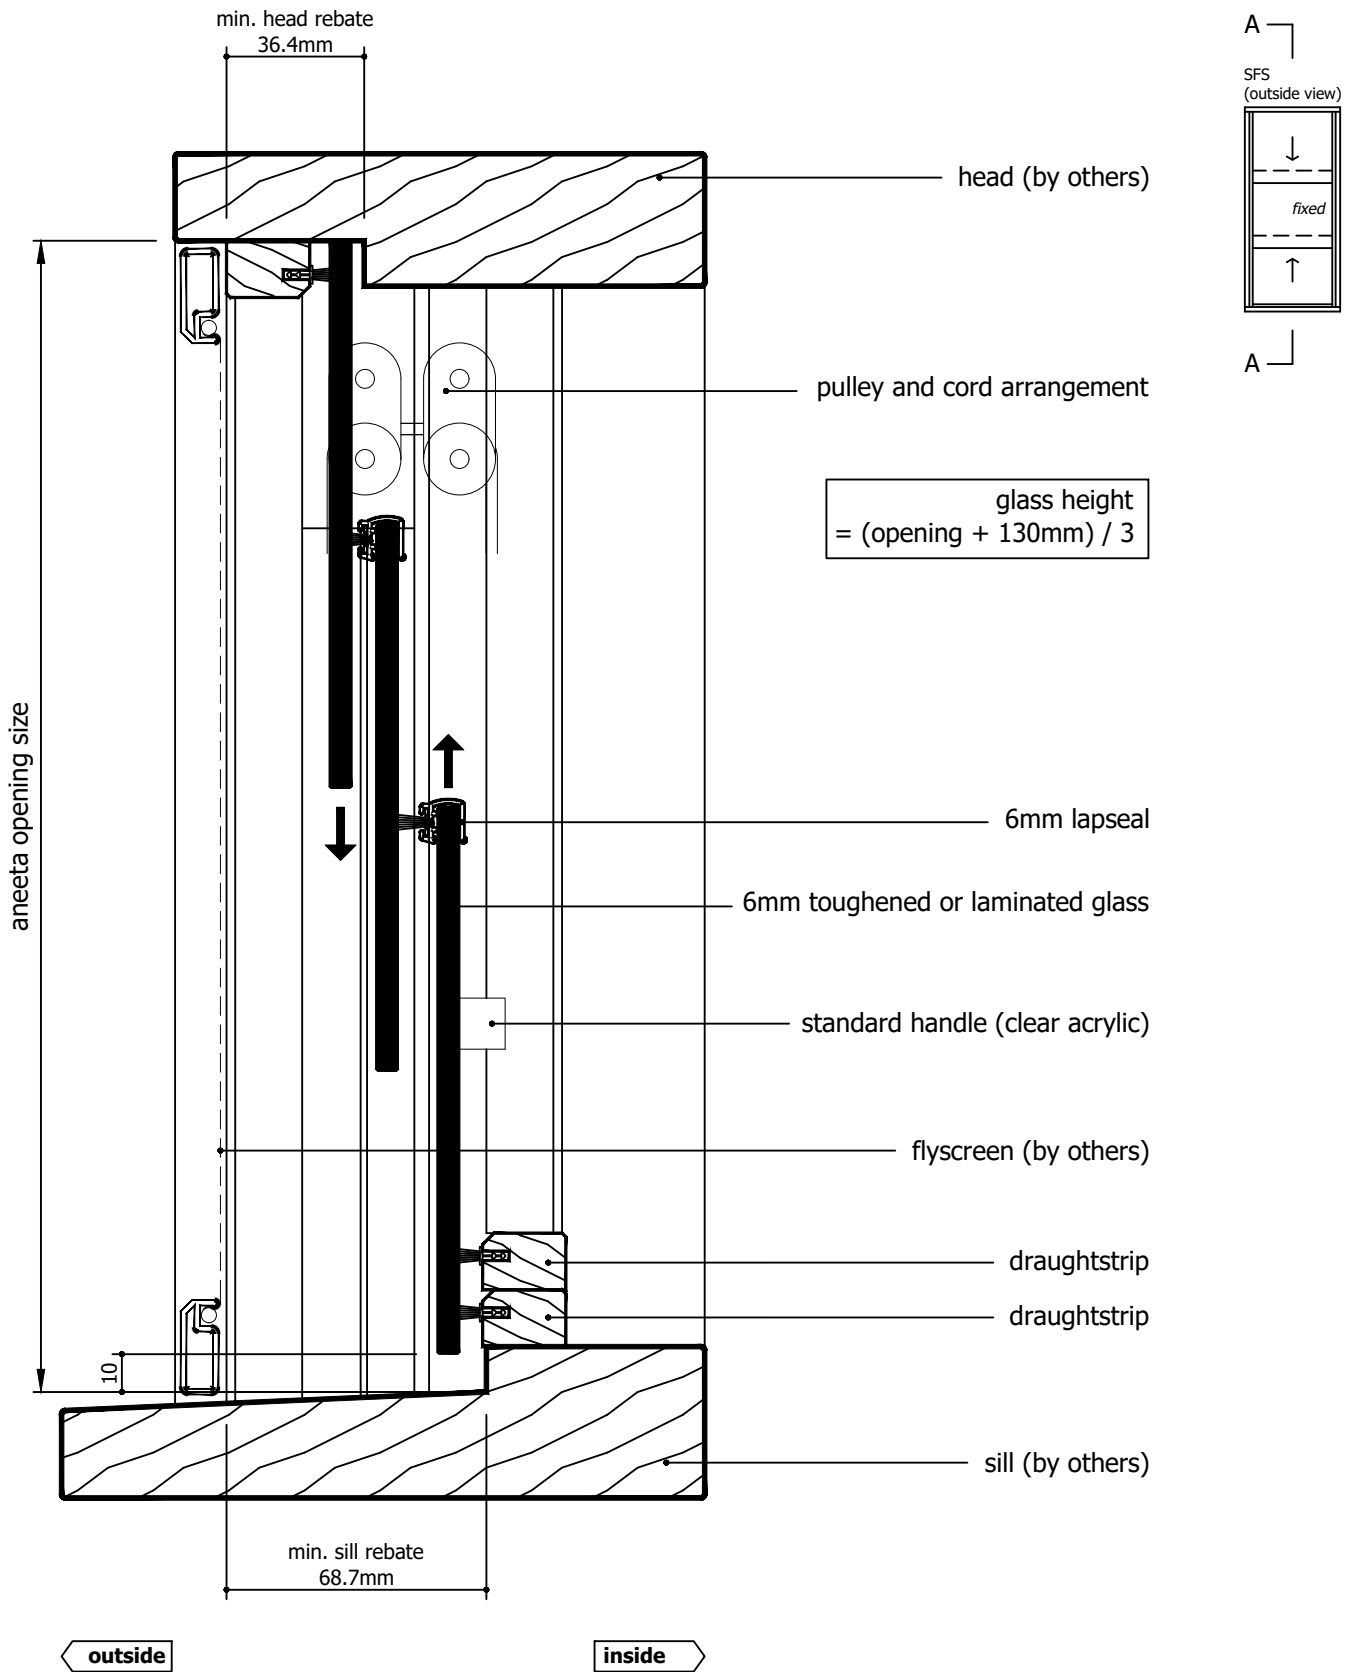

M:\Documentation\Website Downloads\3. Timber Frames\1. Vertical\1. Double Hung\VS 3P6 SFS T (A) - 3 pane 6mm sashless double hung in timber frames SFS.dwg

Rev	Description	Approved	
		By	Date
A	Original Issue	DF	17/6/2026



IF IN DOUBT ASK - DO NOT SCALE DRAWING

Proprietary and confidential  
The information contained in this drawing is the sole property of Aneeta Australia. Any reproduction in part or as a whole, without the written permission of Aneeta Australia is prohibited.

Title:  
3 pane 6mm sashless vertical sliders in timber frames SFS with timber covers and 2 x draughtstrips at sill vertical section A-A


Drwn: DF | Chk: SE | Date: Jun2026 | Scale: 1:2@A4 | Sheet 3 of 22



949 Stud Road, Rowville VIC 3178, ABN 80 062 883 729


Material:	in Timber Frames
Finish:	
Die/Part:	
Dwg No:	<b>VS 3P6 SFS T</b>

Revision: A

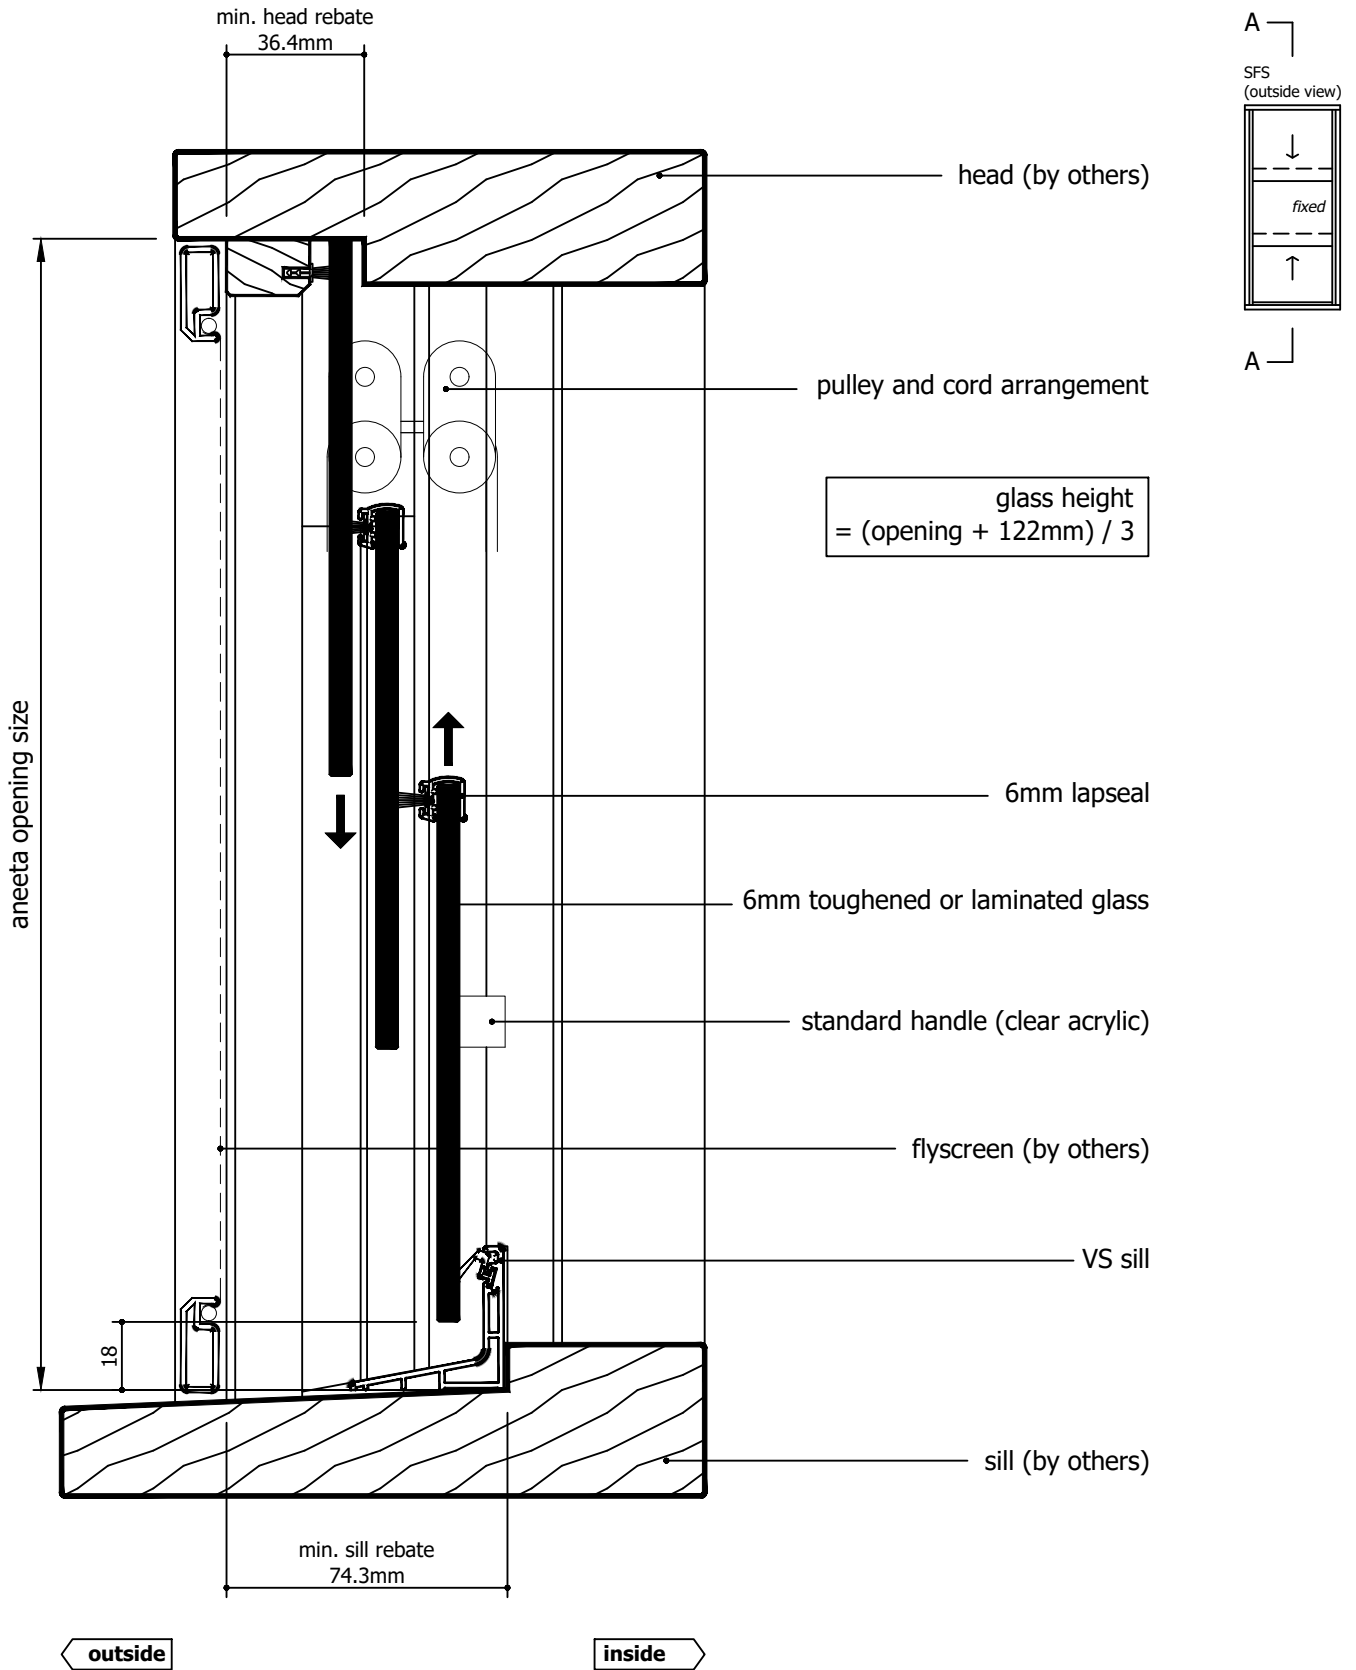

M:\Documentation\Website Downloads\3. Timber Frames\1. Vertical\1. Double Hung\VS 3P6 SFS T (A) - 3 pane 6mm sashless double hung in timber frames SFS.dwg

Rev	Description	Approved	
		By	Date
A	Original Issue	DF	17/6/2026

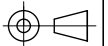

IF IN DOUBT ASK - DO NOT SCALE DRAWING

Proprietary and confidential  
The information contained in this drawing is the sole property of Aneeta Australia. Any reproduction in part or as a whole, without the written permission of Aneeta Australia is prohibited.


Title:  
3 pane 6mm sashless vertical sliders in timber frames SFS with timber covers and VS sill vertical section A-A

Drwn: DF	Chk: SE	Date: Jun2026	Scale: 1:2@A4	Sheet 4 of 22	Revision: A
----------	---------	---------------	---------------	---------------	-------------



949 Stud Road, Rowville VIC 3178, ABN 80 062 883 729

Material:	in Timber Frames
Finish:	
Die/Part:	
Dwg No:	<b>VS 3P6 SFS T</b>

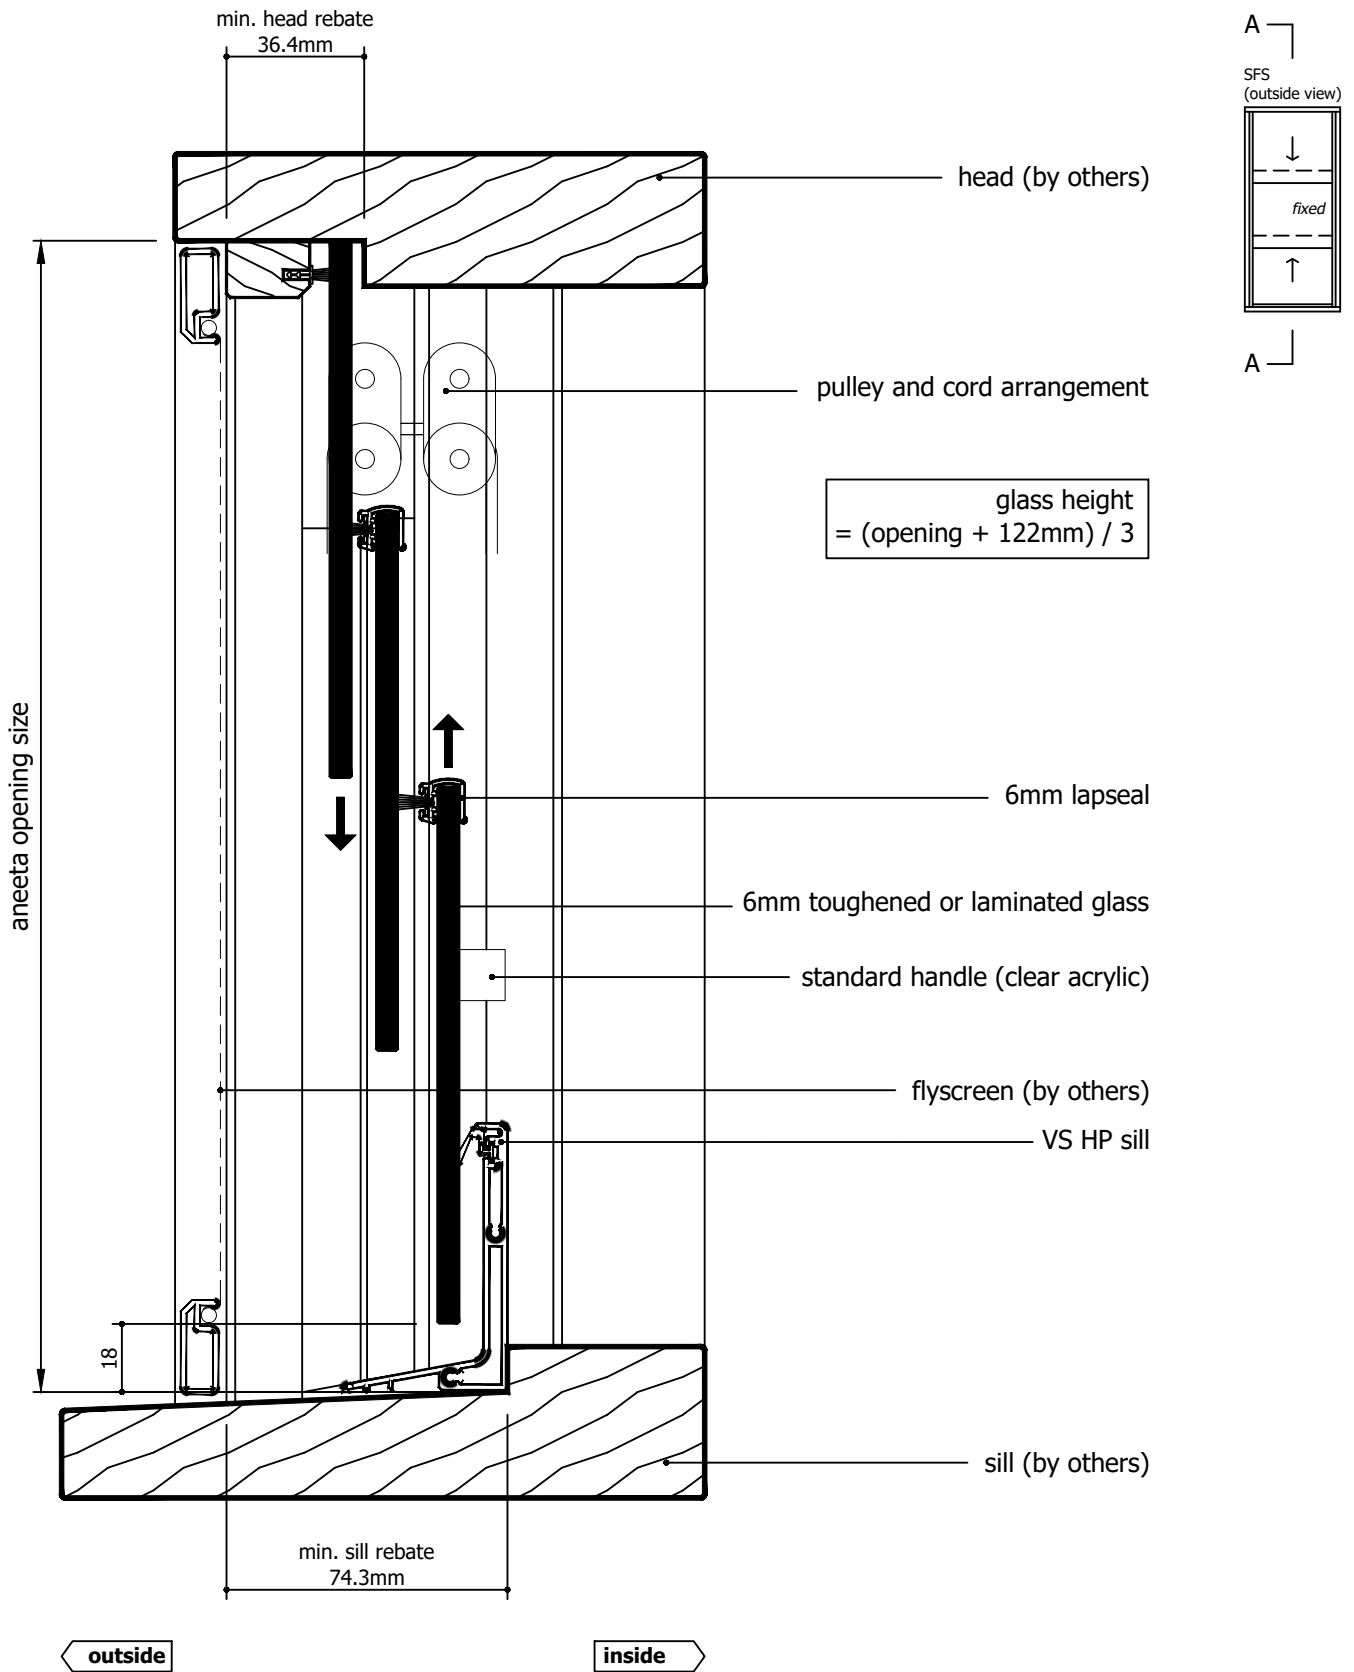

M:\Documentation\Website Downloads\3. Timber Frames\1. Vertical\1. Double Hung\VS 3P6 SFS T (A) - 3 pane 6mm sashless double hung in timber frames SFS.dwg

Rev	Description	Approved	
		By	Date
A	Original Issue	DF	17/6/2026



IF IN DOUBT ASK - DO NOT SCALE DRAWING

Proprietary and confidential  
The information contained in this drawing is the sole property of Aneeta Australia. Any reproduction in part or as a whole, without the written permission of Aneeta Australia is prohibited.


Title:  
3 pane 6mm sashless vertical sliders in timber frames SFS with timber covers and VS HP sill vertical section A-A

Drwn: DF	Chk: SE	Date: Jun2026	Scale: 1:2@A4	Sheet 5 of 22	Revision: A
----------	---------	---------------	---------------	---------------	-------------



949 Stud Road, Rowville VIC 3178, ABN 80 062 883 729

Material:	in Timber Frames
Finish:	
Die/Part:	
Dwg No:	<b>VS 3P6 SFS T</b>

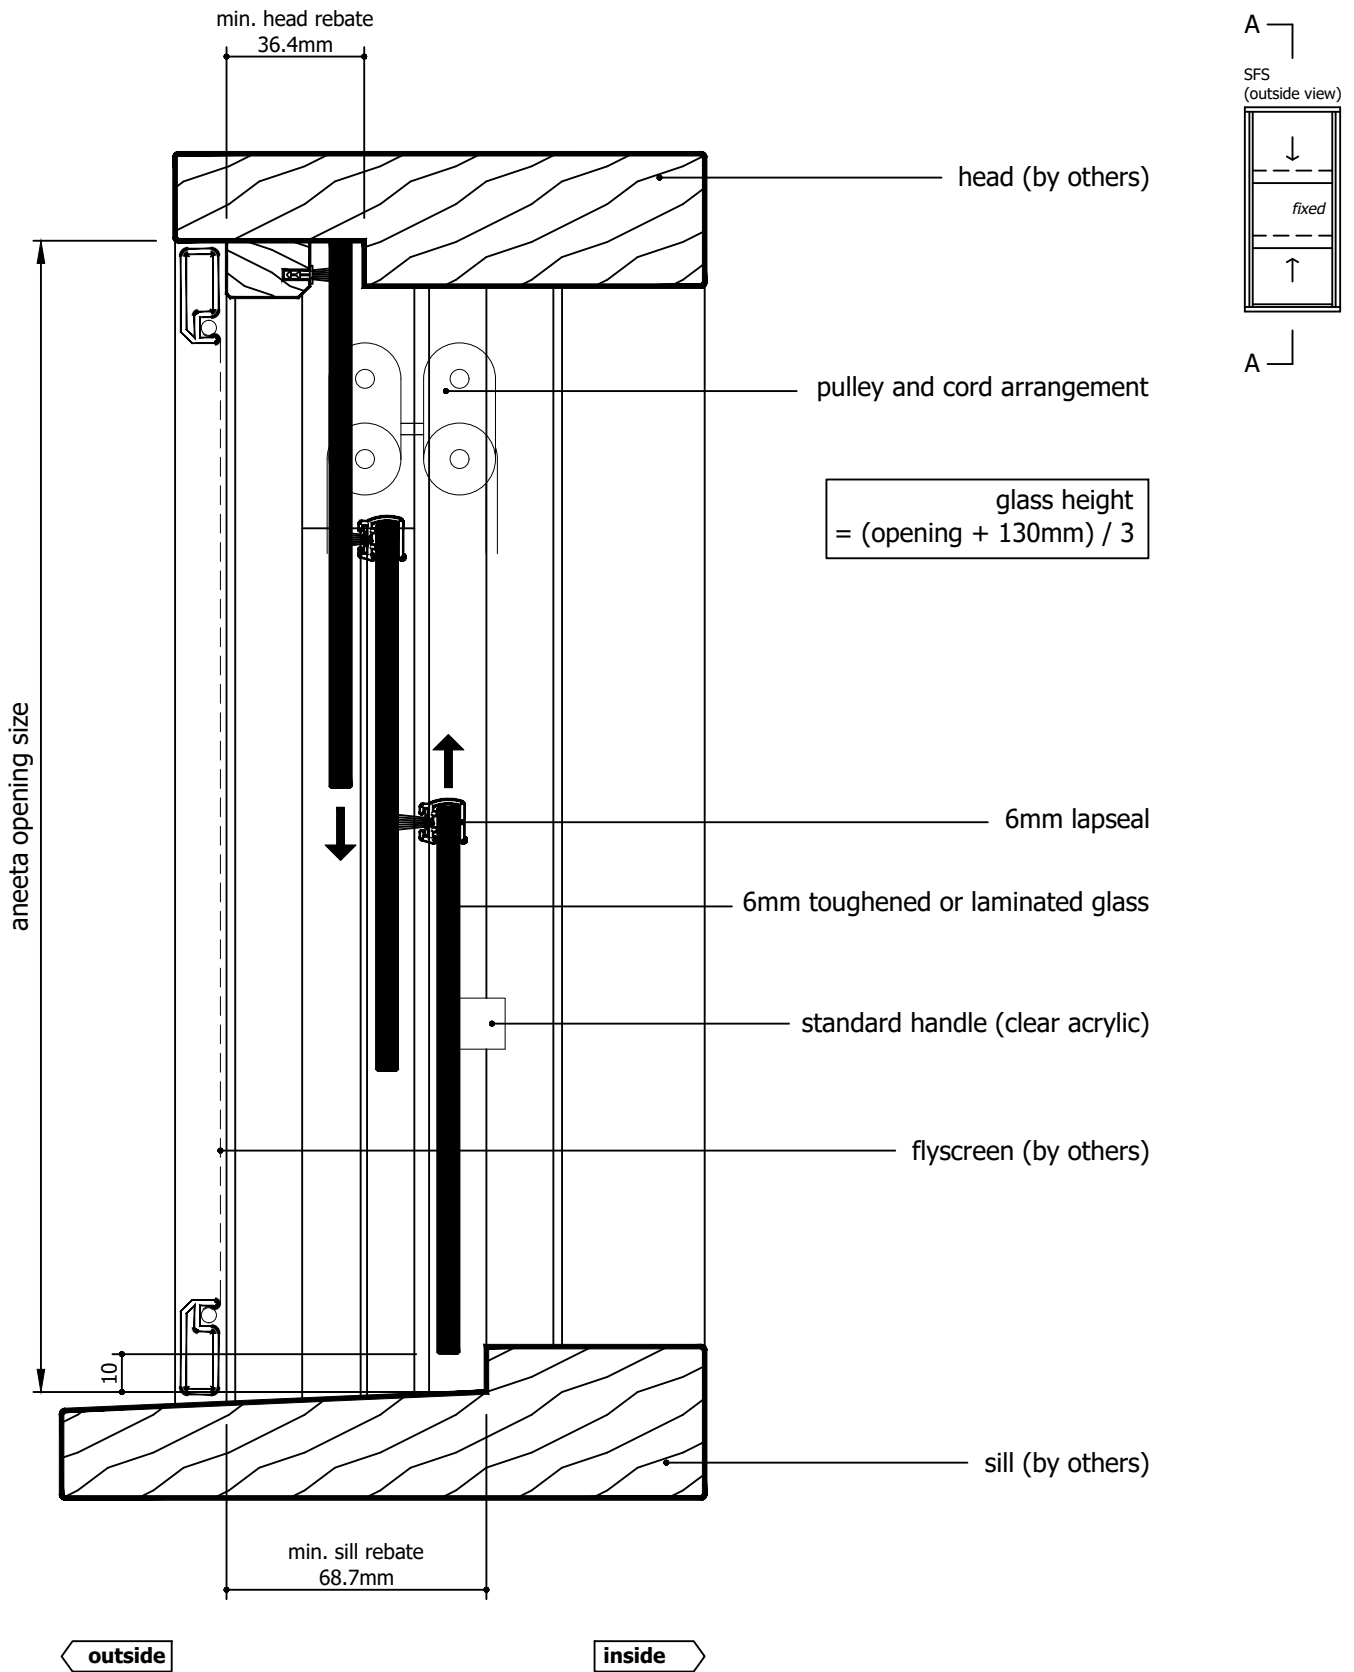

M:\Documentation\Website Downloads\3. Timber Frames\1. Vertical\1. Double Hung\VS 3P6 SFS T (A) - 3 pane 6mm sashless double hung in timber frames SFS.dwg

Rev	Description	Approved	
		By	Date
A	Original Issue	DF	17/6/2026



IF IN DOUBT ASK - DO NOT SCALE DRAWING

Proprietary and confidential  
The information contained in this drawing is the sole property of Aneeta Australia. Any reproduction in part or as a whole, without the written permission of Aneeta Australia is prohibited.


Title:  
3 pane 6mm sashless vertical sliders in timber frames SFS with timber covers and no sill adaptor vertical section A-A

Drwn: DF	Chk: SE	Date: Jun2026	Scale: 1:2@A4	Sheet 6 of 22	Revision: A
----------	---------	---------------	---------------	---------------	-------------



949 Stud Road, Rowville VIC 3178, ABN 80 062 883 729

Material:	in Timber Frames
Finish:	
Die/Part:	
Dwg No:	<b>VS 3P6 SFS T</b>

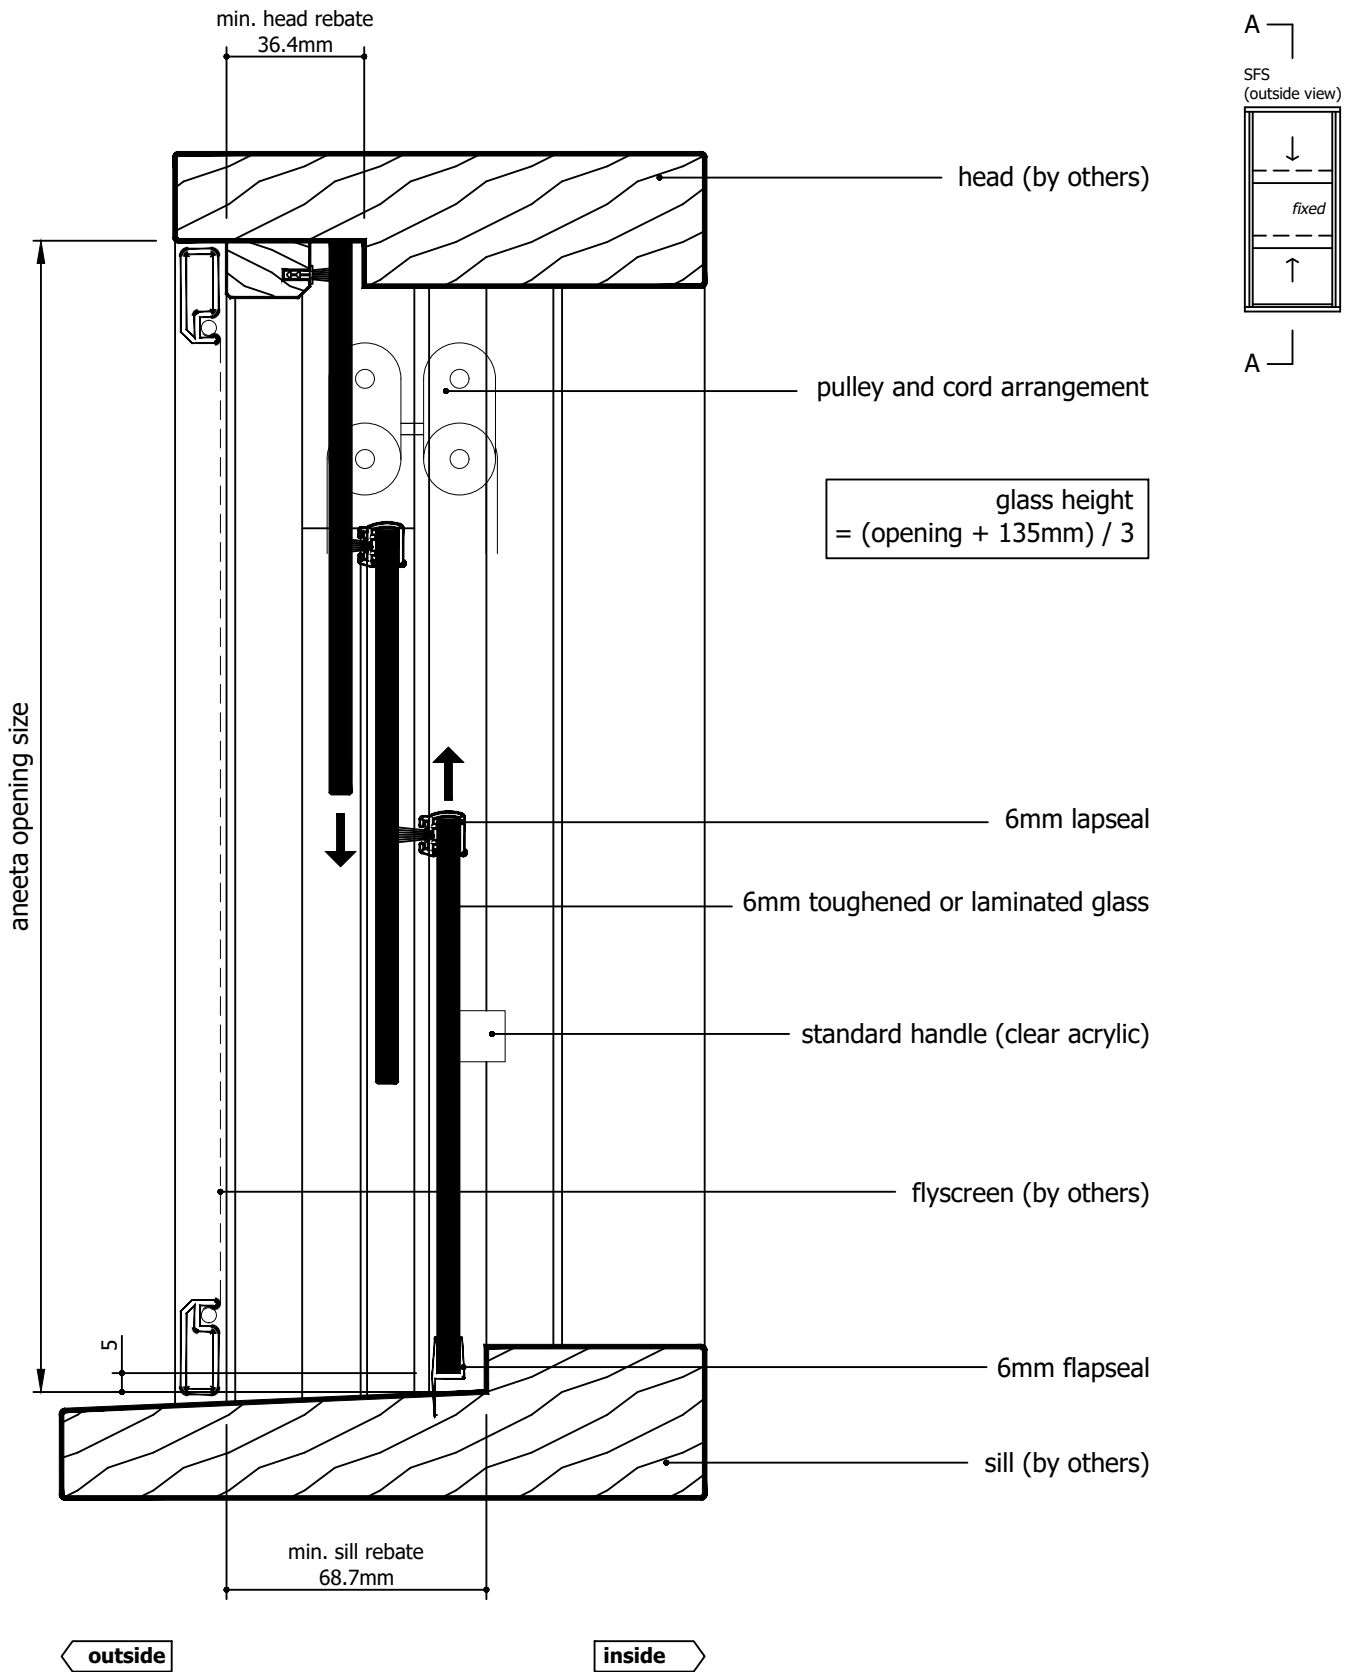

M:\Documentation\Website Downloads\3. Timber Frames\1. Vertical\1. Double Hung\VS 3P6 SFS T (A) - 3 pane 6mm sashless double hung in timber frames SFS.dwg

Rev	Description	Approved	
		By	Date
A	Original Issue	DF	17/6/2026



IF IN DOUBT ASK - DO NOT SCALE DRAWING

Proprietary and confidential  
The information contained in this drawing is the sole property of Aneeta Australia. Any reproduction in part or as a whole, without the written permission of Aneeta Australia is prohibited.

Title:  
3 pane 6mm sashless vertical sliders in timber frames SFS with timber covers and 6mm flapseal at sill vertical section A-A

Drwn: DF | Chk: SE | Date: Jun2026 | Scale: 1:2@A4 | Sheet 7 of 22



949 Stud Road, Rowville VIC 3178, ABN 80 062 883 729

Material:	in Timber Frames
Finish:	
Die/Part:	
Dwg No:	<b>VS 3P6 SFS T</b>
Revision:	A

glass width = opening - 40mm

aneeta opening size

flyscreen (optional by others)

tee

top pane


bottom pane

timber cover

6mm multipane tee

lock


jamb (by others)

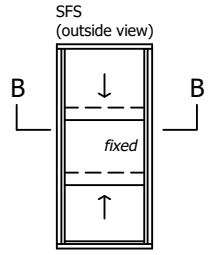

outside


88.2

inside

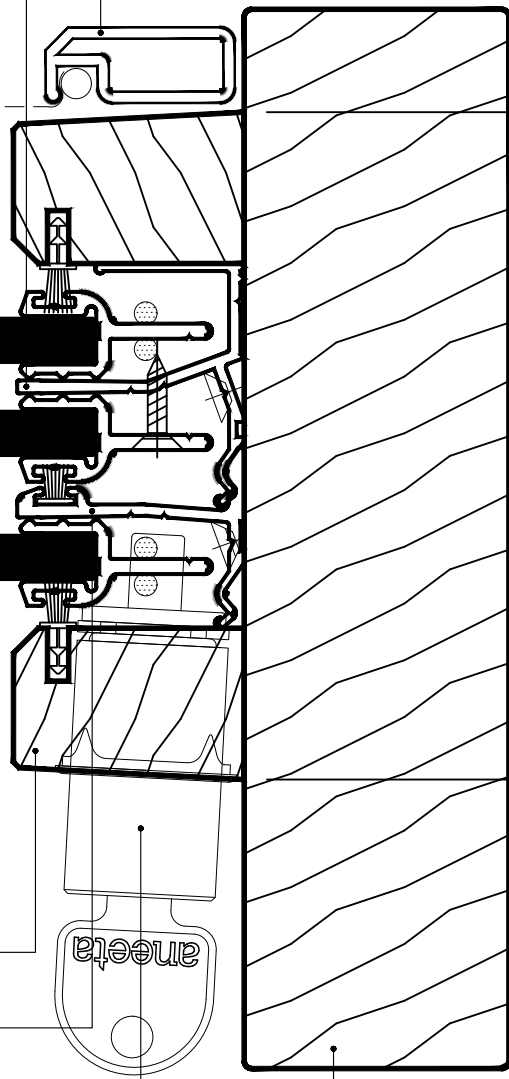


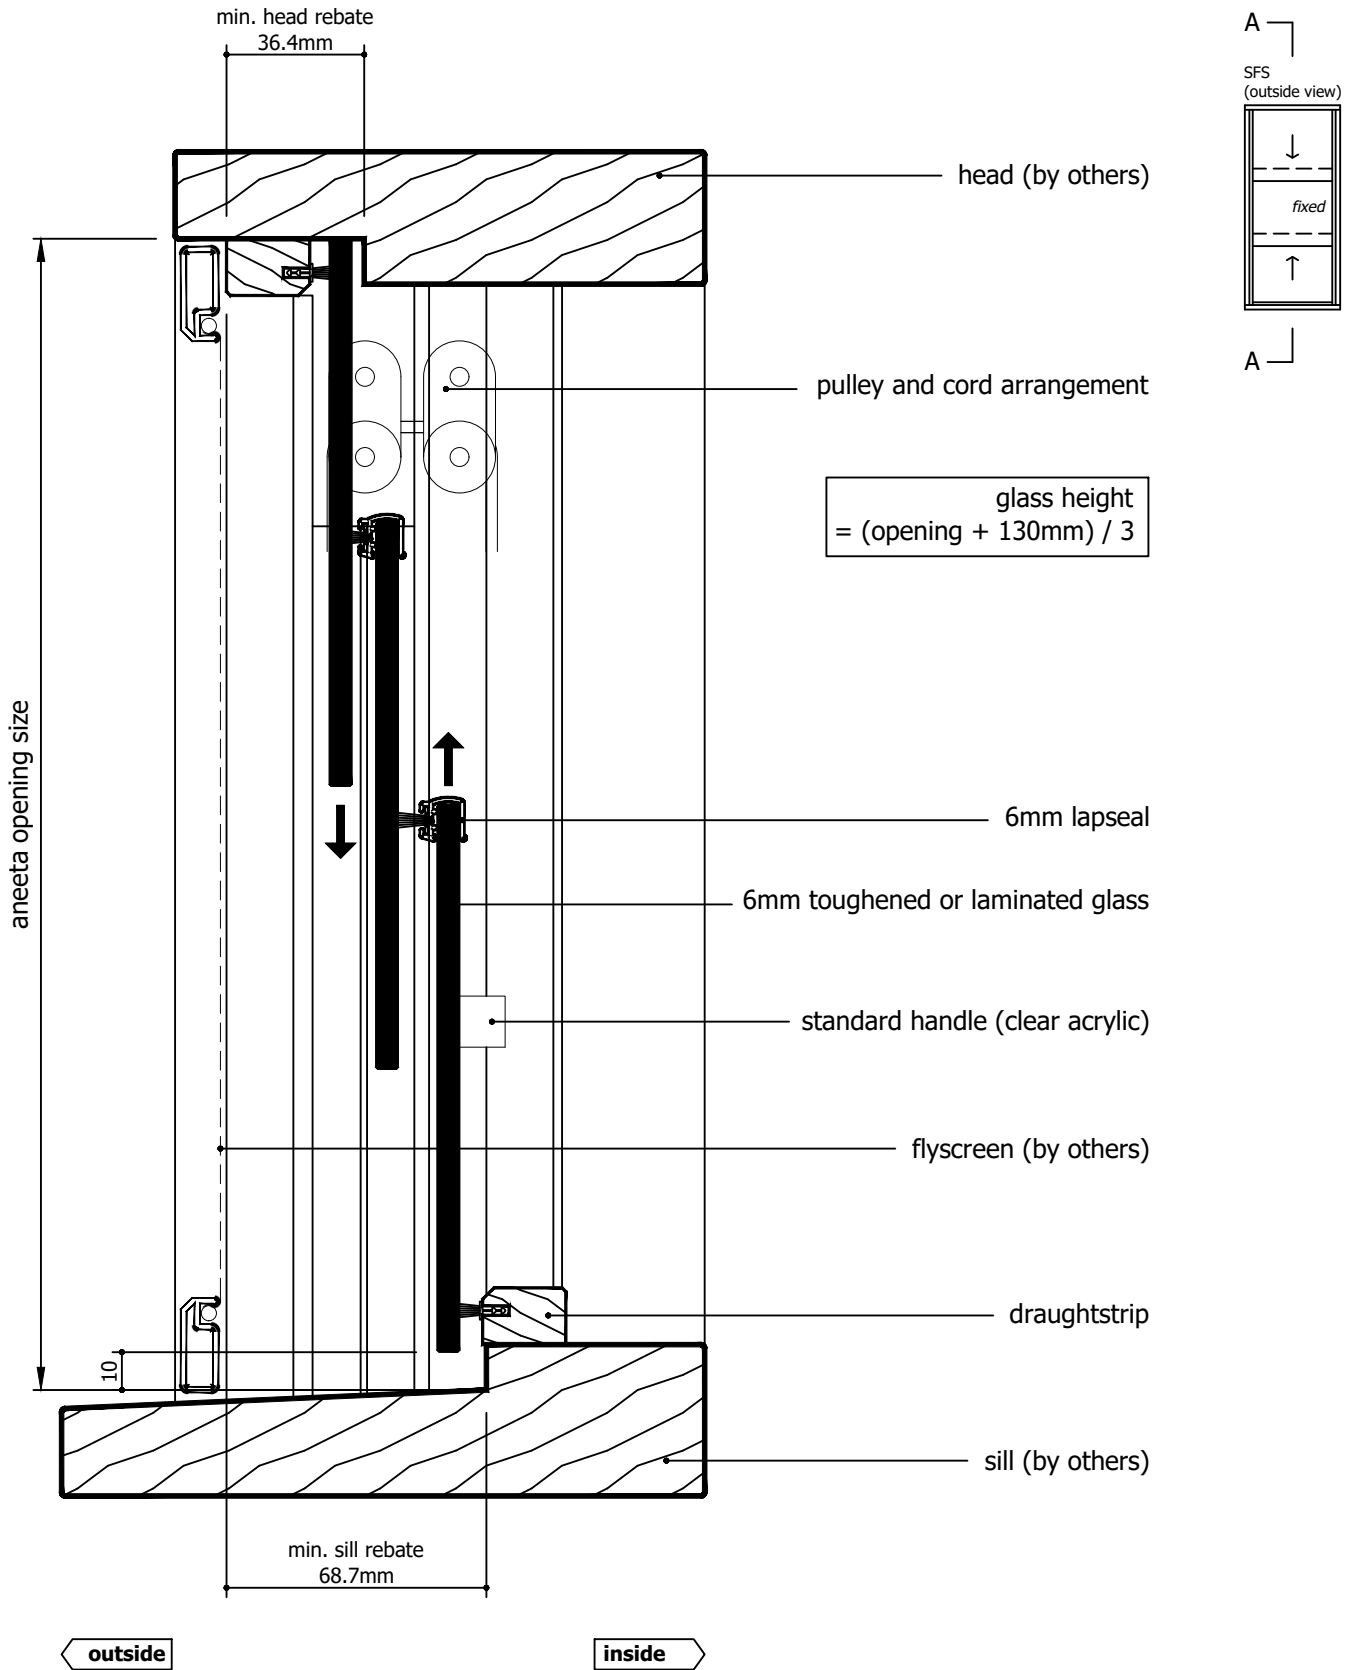
M:\Documentation\Website Downloads\3. Timber Frames\1. Vertical\1. Double Hung\VS 3P6 SFS T (A) - 3 pane 6mm sashless double hung in timber frames SFS.dwg

Rev	Description	Approved	
		By	Date
A	Original Issue	DF	17/6/2026

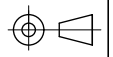


IF IN DOUBT ASK - DO NOT SCALE DRAWING

Proprietary and confidential The information contained in this drawing is the sole property of Aneeta Australia. Any reproduction in part or as a whole, without the written permission of Aneeta Australia is prohibited.	Title: 3 pane 6mm sashless vertical sliders in timber frames SFS with timber covers		 949 Stud Road, Rowville VIC 3178, ABN 80 062 883 729		Material: in Timber Frames	
	horizontal section B-B				Finish:	
	Drwn: DF	Chk: SE	Date: Jun2026	Scale: 1:1eA4	Sheet 8 of 22	Die/Part:
	Revision: A		Dwg No: VS 3P6 SFS T			



M:\Documentation\Website Downloads\3. Timber Frames\1. Vertical\1. Double Hung\VS 3P6 SFS T (A) - 3 pane 6mm sashless double hung in timber frames SFS.dwg


Rev	Description	Approved	
		By	Date
A	Original Issue	DF	17/6/2026

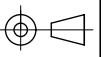

IF IN DOUBT ASK - DO NOT SCALE DRAWING


Proprietary and confidential  
 The information contained in this drawing is the sole property of Aneeta Australia. Any reproduction in part or as a whole, without the written permission of Aneeta Australia is prohibited.

Title:  
 3 pane 6mm sashless vertical sliders in timber frames SFS with aluminium covers outside, timber covers inside, and draughtstrips at sill  
 vertical section A-A




949 Stud Road, Rowville VIC 3178, ABN 80 062 883 729

Material:	in Timber Frames
Finish:	
Die/Part:	
Dwg No:	<b>VS 3P6 SFS T</b>

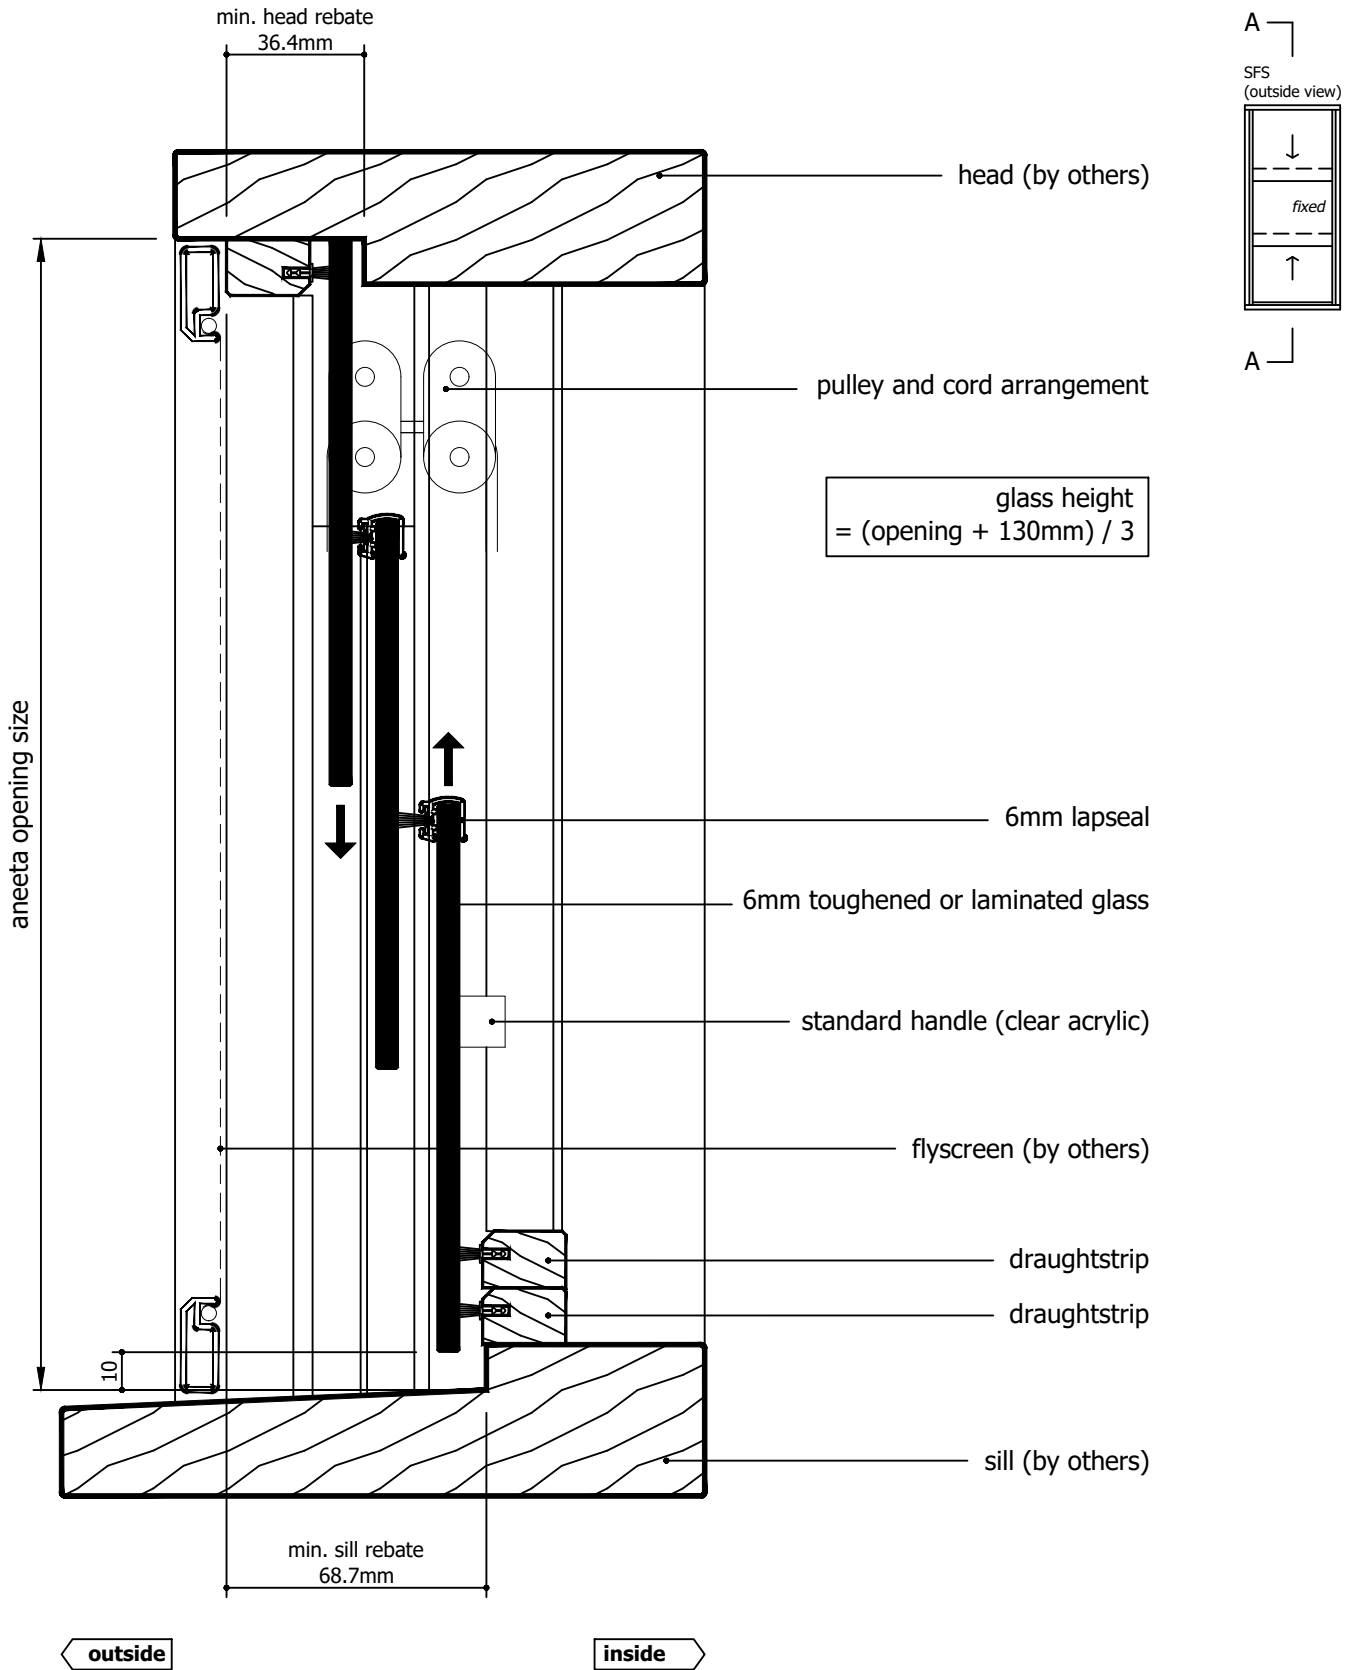

M:\Documentation\Website Downloads\3. Timber Frames\1. Vertical\1. Double Hung\VS 3P6 SFS T (A) - 3 pane 6mm sashless double hung in timber frames SFS.dwg

Rev	Description	Approved	
		By	Date
A	Original Issue	DF	17/6/2026

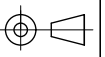

IF IN DOUBT ASK - DO NOT SCALE DRAWING

Proprietary and confidential  
The information contained in this drawing is the sole property of Aneeta Australia. Any reproduction in part or as a whole, without the written permission of Aneeta Australia is prohibited.

Title:  
3 pane 6mm sashless vertical sliders in timber frames SFS with aluminium covers outside, timber covers inside, and 2 x draughtstrips at sill vertical section A-A


Drwn: DF	Chk: SE	Date: Jun2026	Scale: 1:2@A4
----------	---------	---------------	---------------



949 Stud Road, Rowville VIC 3178, ABN 80 062 883 729


Material:	in Timber Frames
Finish:	
Die/Part:	
Dwg No:	<b>VS 3P6 SFS T</b>

Sheet 10 of 22      Revision: A

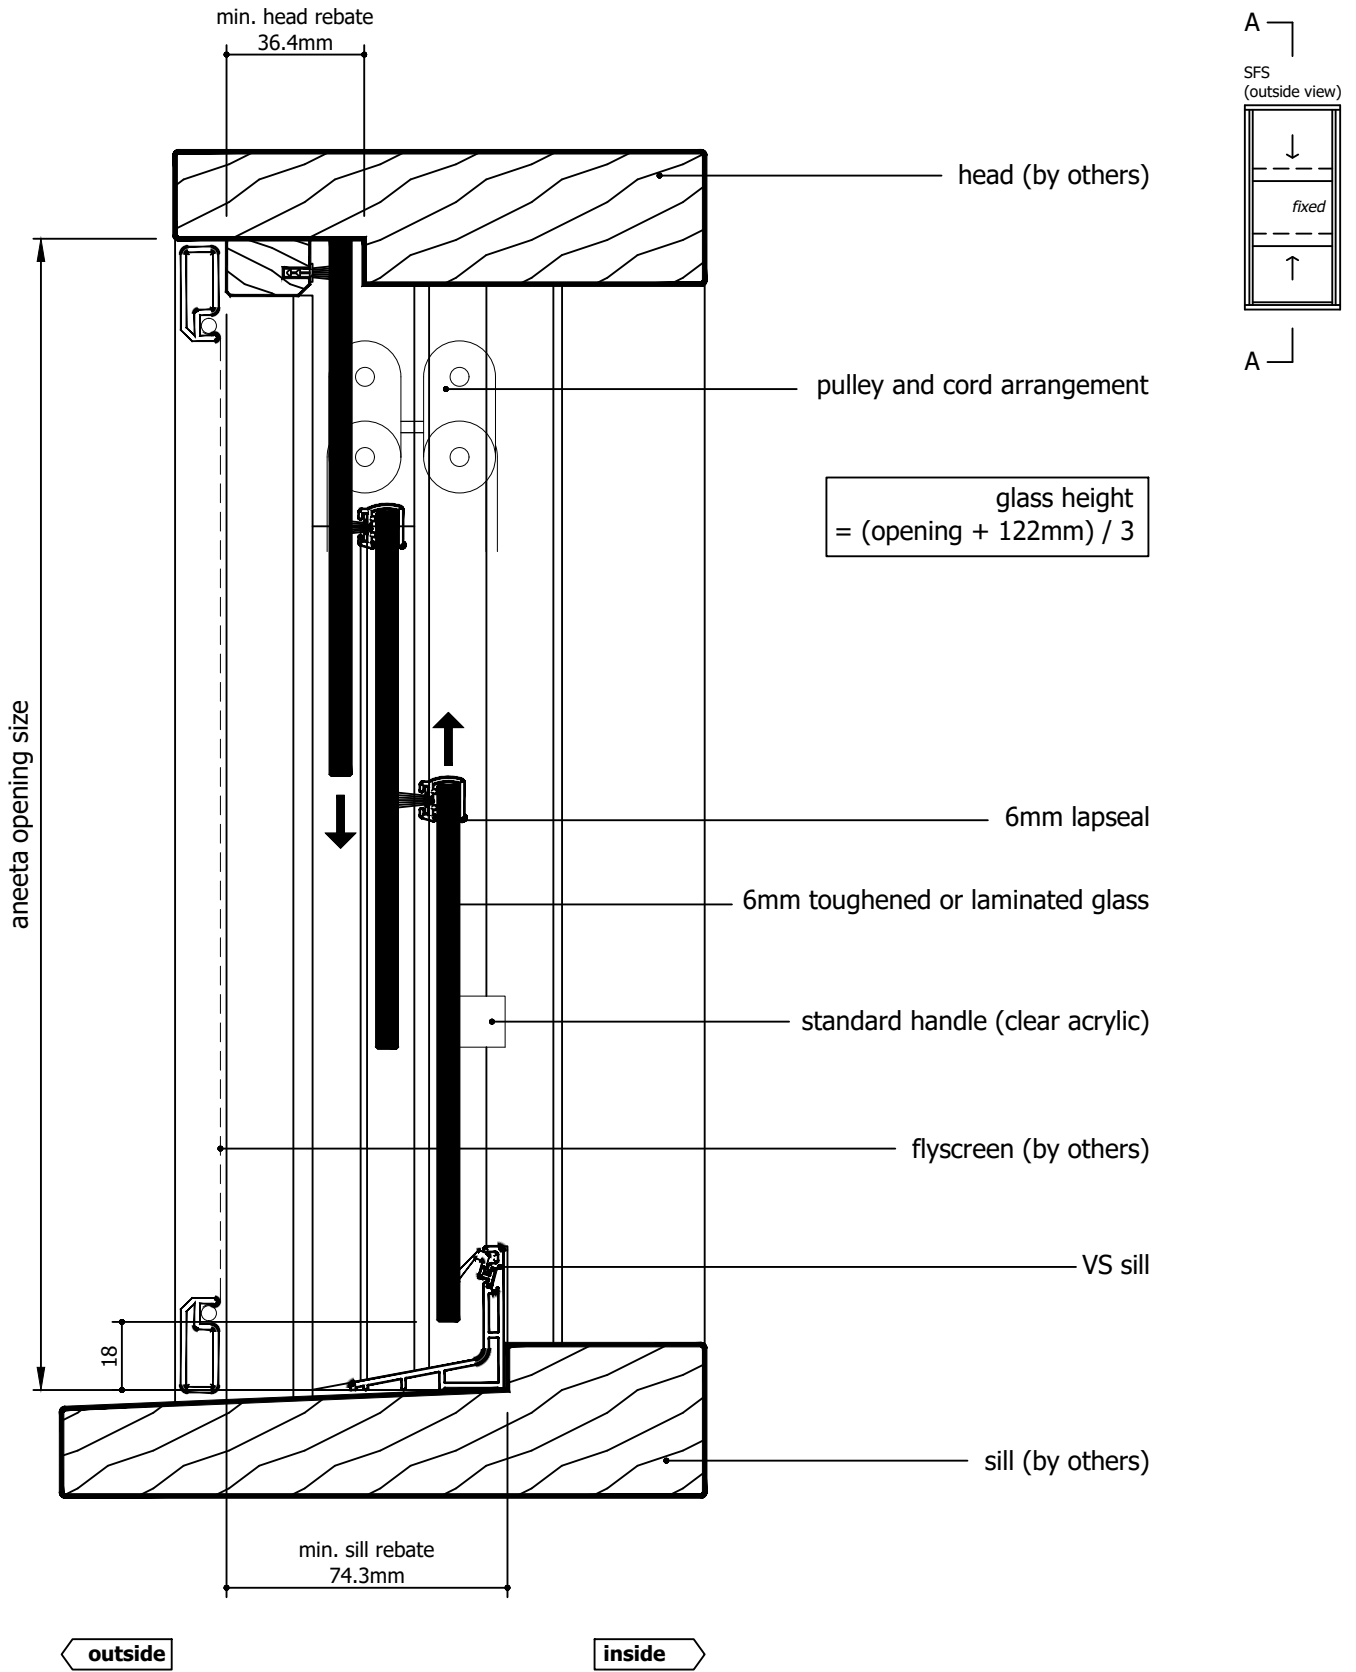

M:\Documentation\Website Downloads\3. Timber Frames\1. Vertical\1. Double Hung\VS 3P6 SFS T (A) - 3 pane 6mm sashless double hung in timber frames SFS.dwg

Rev	Description	Approved	
		By	Date
A	Original Issue	DF	17/6/2026

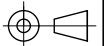

IF IN DOUBT ASK - DO NOT SCALE DRAWING

Proprietary and confidential  
The information contained in this drawing is the sole property of Aneeta Australia. Any reproduction in part or as a whole, without the written permission of Aneeta Australia is prohibited.

Title:  
3 pane 6mm sashless vertical sliders in timber frames SFS with aluminium covers outside, timber covers inside, and VS sill vertical section A-A


Drwn: DF | Chk: SE | Date: Jun2026 | Scale: 1:2@A4 | Sheet 11 of 22



949 Stud Road, Rowville VIC 3178, ABN 80 062 883 729

Material:	in Timber Frames
Finish:	
Die/Part:	
Dwg No:	<b>VS 3P6 SFS T</b>

Revision: A

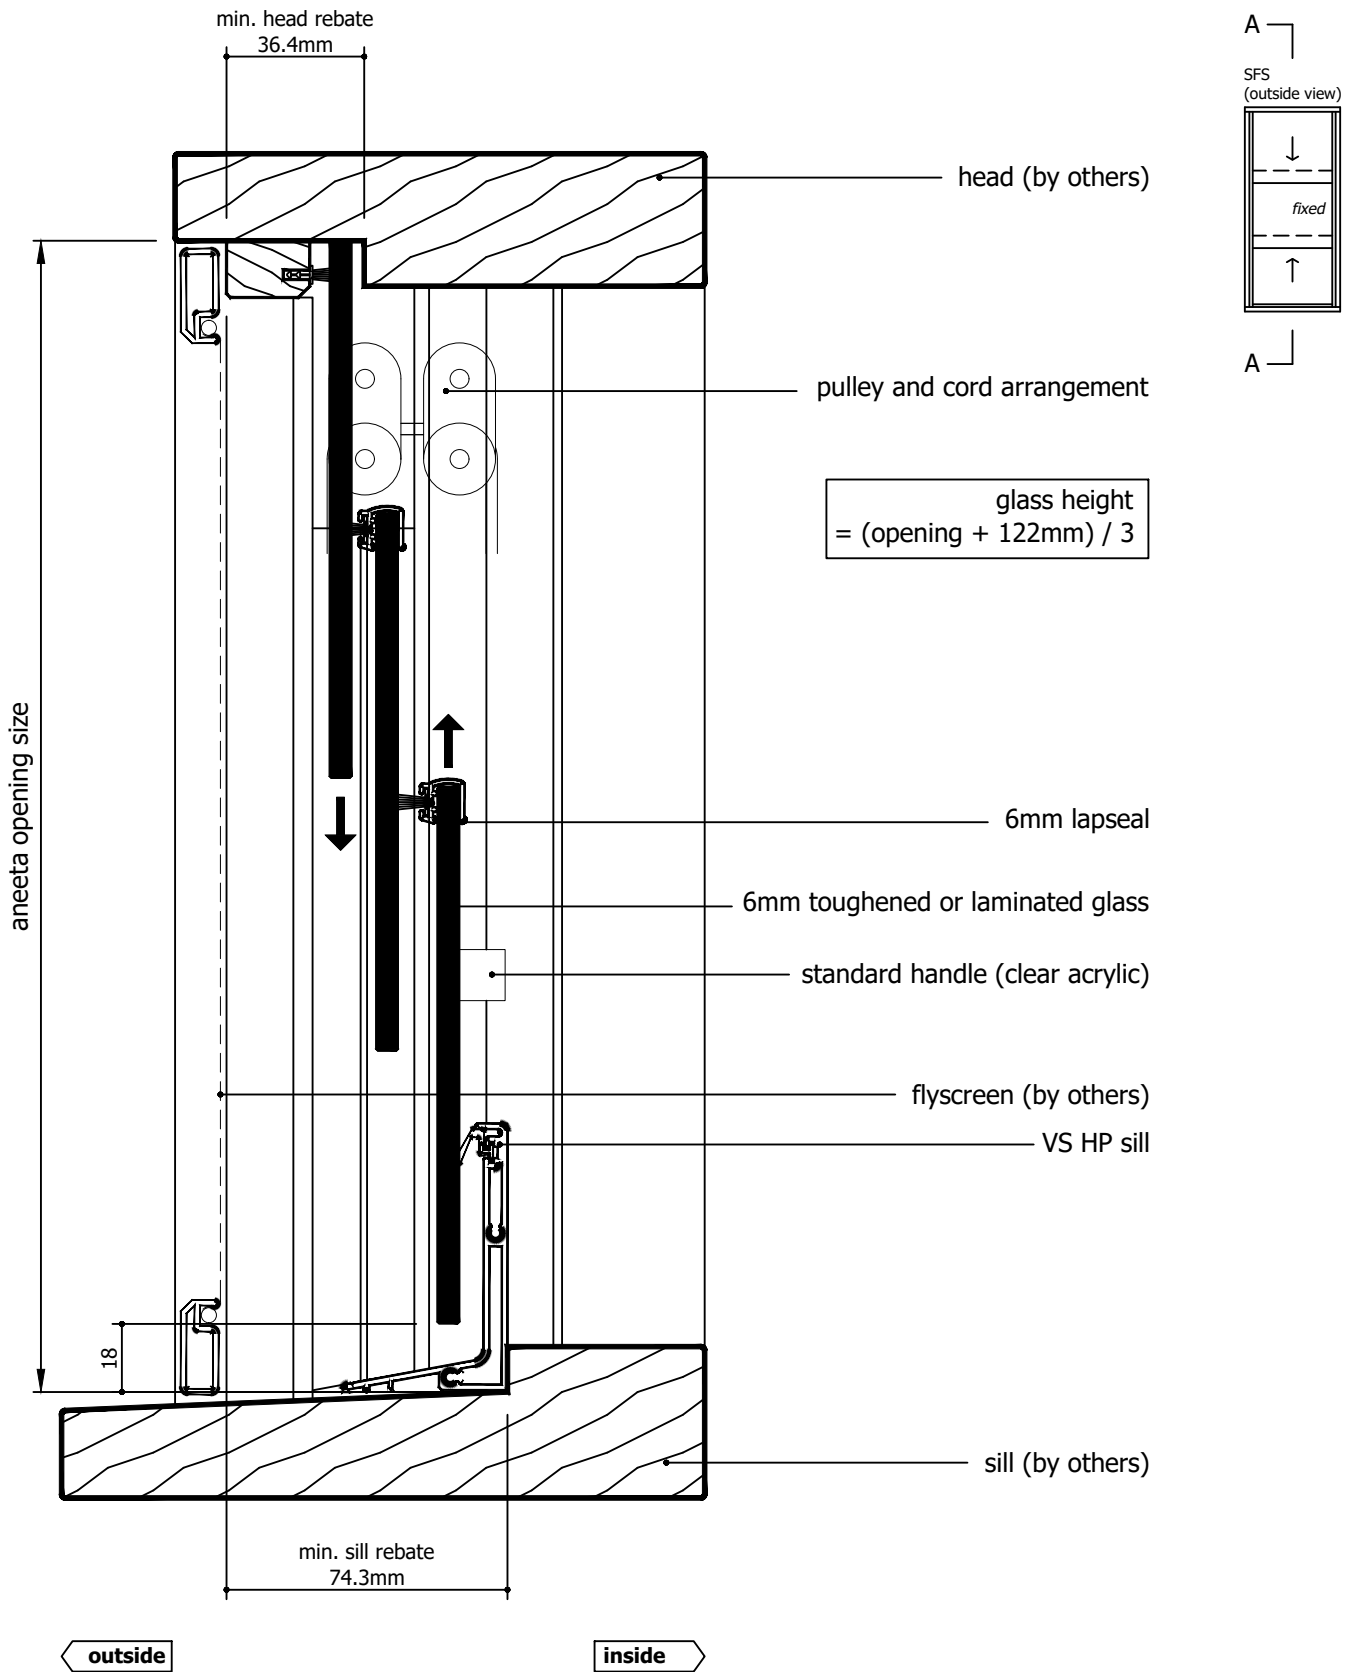

M:\Documentation\Website Downloads\3. Timber Frames\1. Vertical\1. Double Hung\VS 3P6 SFS T (A) - 3 pane 6mm sashless double hung in timber frames SFS.dwg

Rev	Description	Approved	
		By	Date
A	Original Issue	DF	17/6/2026



IF IN DOUBT ASK - DO NOT SCALE DRAWING

Proprietary and confidential  
The information contained in this drawing is the sole property of Aneeta Australia. Any reproduction in part or as a whole, without the written permission of Aneeta Australia is prohibited.


Title:  
3 pane 6mm sashless vertical sliders in timber frames SFS with aluminium covers outside, timber covers inside, and VS HP sill vertical section A-A

Drwn: DF	Chk: SE	Date: Jun2026	Scale: 1:2@A4	Sheet 12 of 22	Revision: A
----------	---------	---------------	---------------	----------------	-------------



949 Stud Road, Rowville VIC 3178, ABN 80 062 883 729

Material:	in Timber Frames
Finish:	
Die/Part:	
Dwg No:	<b>VS 3P6 SFS T</b>

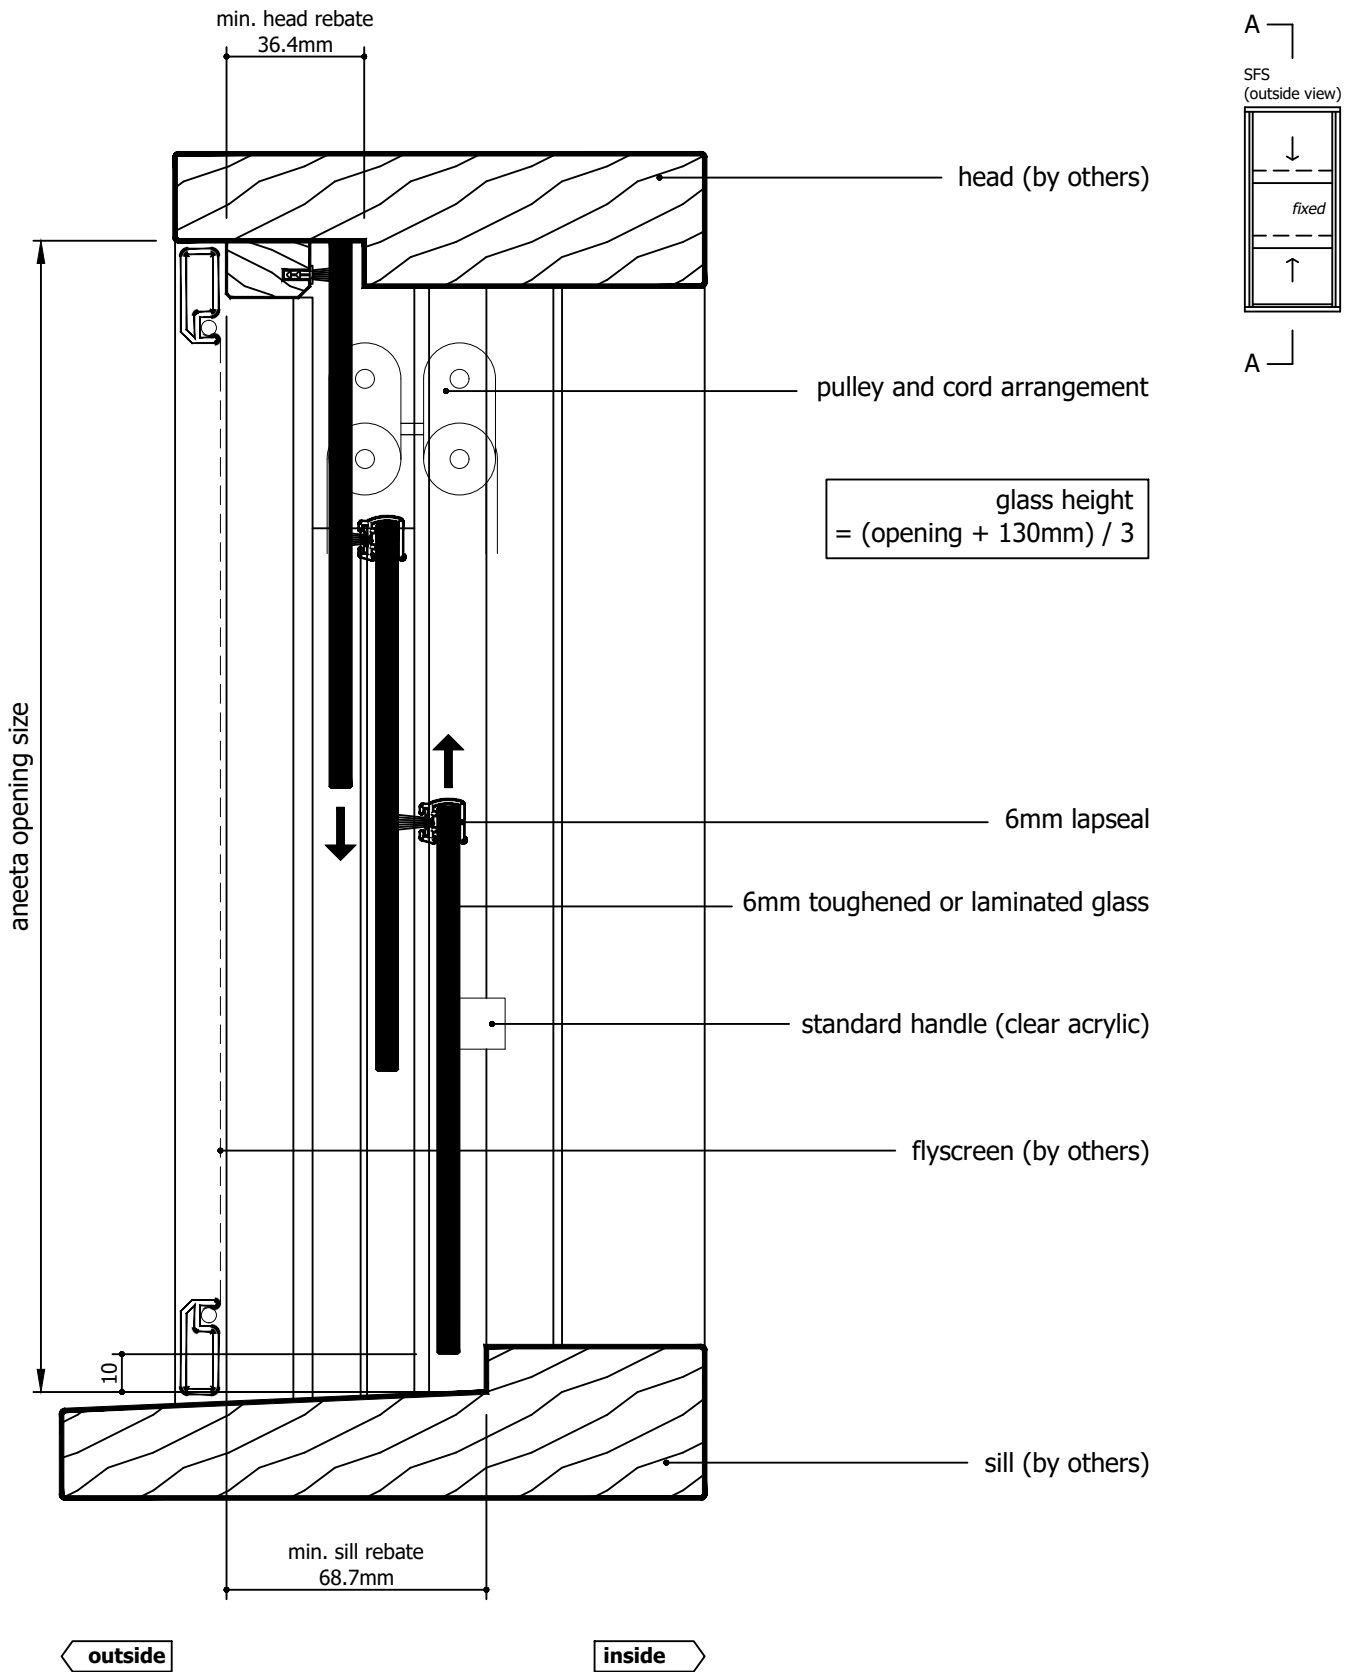

M:\Documentation\Website Downloads\3. Timber Frames\1. Vertical\1. Double Hung\VS 3P6 SFS T (A) - 3 pane 6mm sashless double hung in timber frames SFS.dwg

Rev	Description	Approved	
		By	Date
A	Original Issue	DF	17/6/2026



IF IN DOUBT ASK - DO NOT SCALE DRAWING

Proprietary and confidential  
The information contained in this drawing is the sole property of Aneeta Australia. Any reproduction in part or as a whole, without the written permission of Aneeta Australia is prohibited.


Title:  
3 pane 6mm sashless vertical sliders in timber frames SFS with aluminium covers outside, timber covers inside, and no sill adaptor  
vertical section A-A

Drwn: DF | Chk: SE | Date: Jun2026 | Scale: 1:2@A4 | Sheet 13 of 22



949 Stud Road, Rowville VIC 3178, ABN 80 062 883 729

Material:	in Timber Frames
Finish:	
Die/Part:	
Dwg No:	VS 3P6 SFS T
Revision:	A

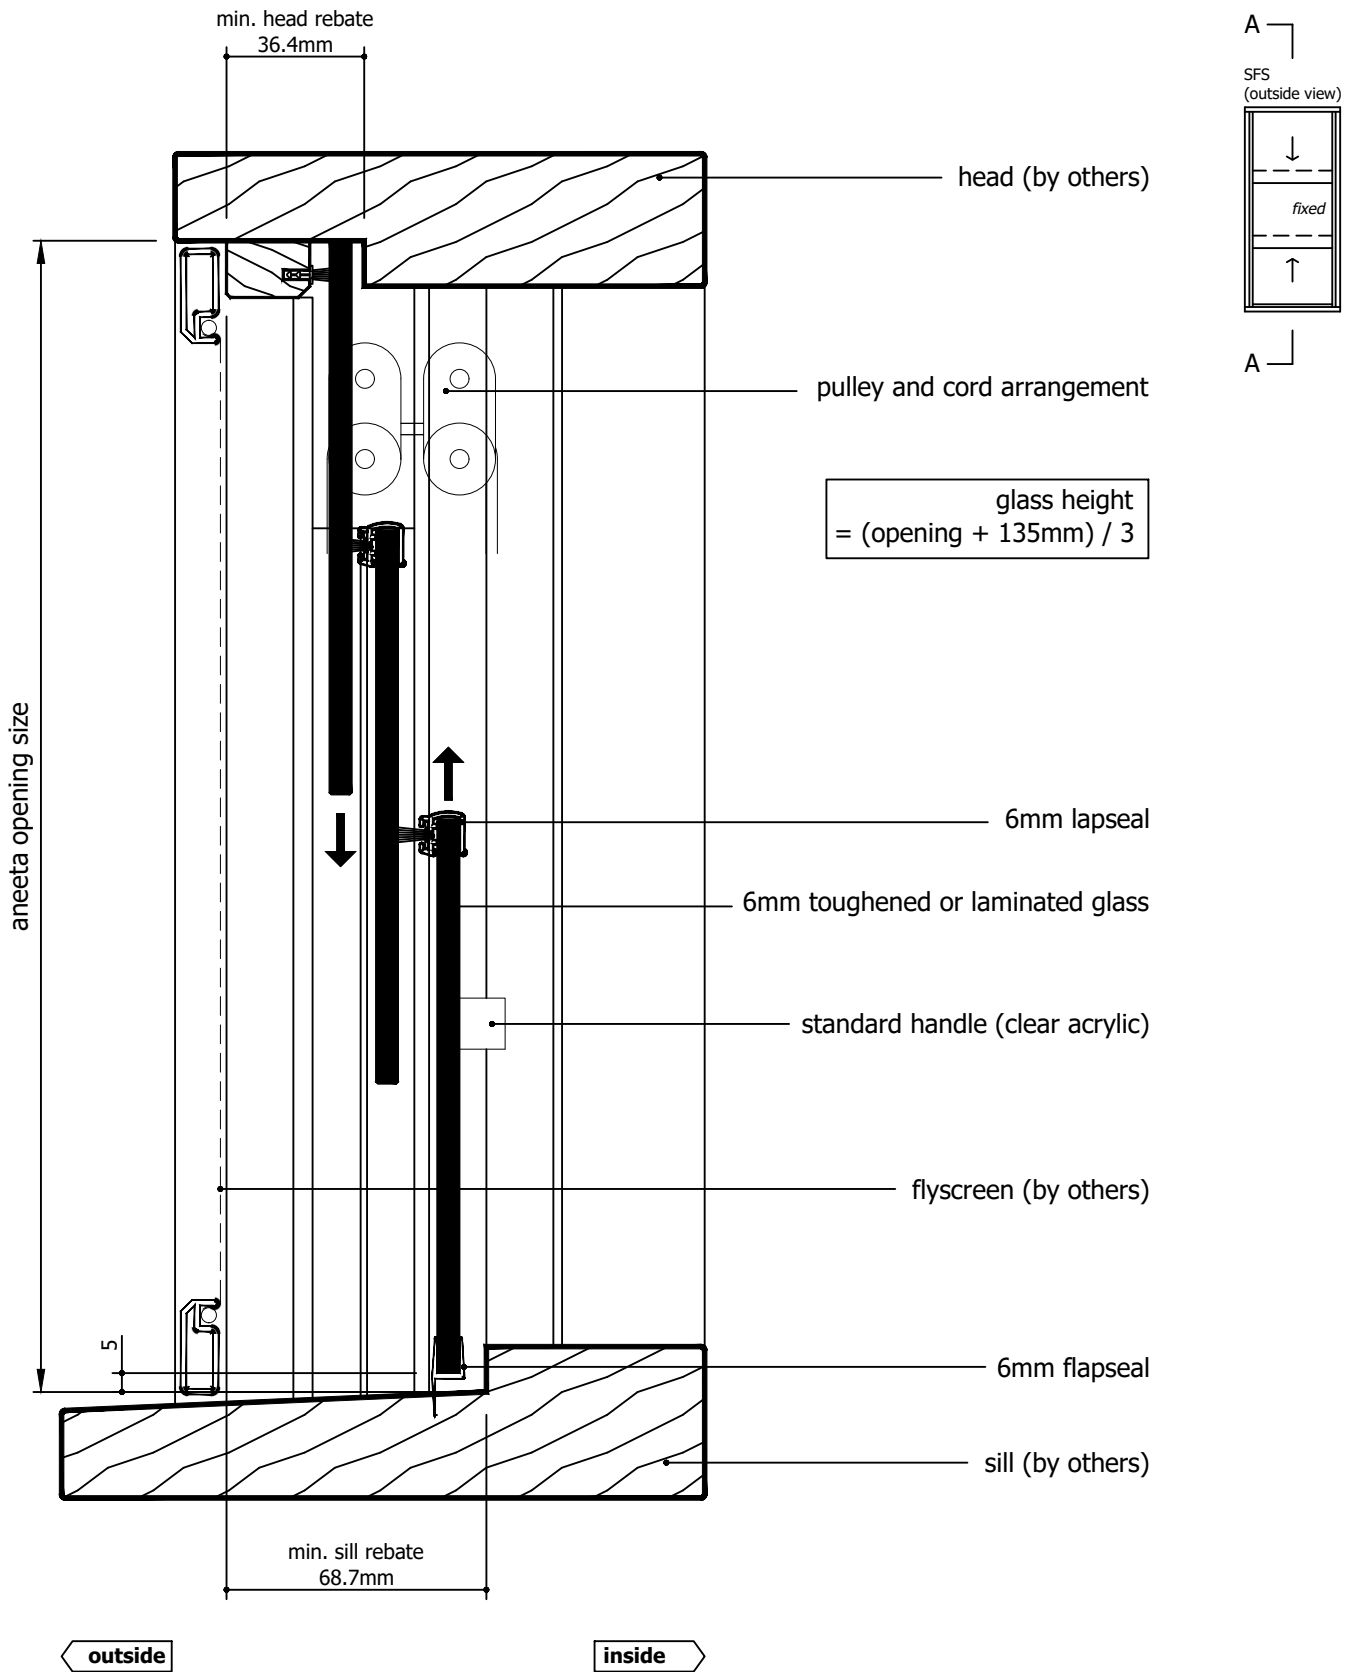

M:\Documentation\Website Downloads\3. Timber Frames\1. Vertical\1. Double Hung\VS 3P6 SFS T (A) - 3 pane 6mm sashless double hung in timber frames SFS.dwg

Rev	Description	Approved	
		By	Date
A	Original Issue	DF	17/6/2026



IF IN DOUBT ASK - DO NOT SCALE DRAWING

Proprietary and confidential  
The information contained in this drawing is the sole property of Aneeta Australia. Any reproduction in part or as a whole, without the written permission of Aneeta Australia is prohibited.

Title:  
3 pane 6mm sashless vertical sliders in timber frames SFS with aluminium covers outside, timber covers inside, and 6mm flapseal vertical section A-A

Drwn: DF | Chk: SE | Date: Jun2026 | Scale: 1:2@A4 | Sheet 14 of 22



949 Stud Road, Rowville VIC 3178, ABN 80 062 883 729

Material:	in Timber Frames
Finish:	
Die/Part:	
Dwg No:	<b>VS 3P6 SFS T</b>

Revision: A

glass width = opening - 40mm

aneeta opening size

flyscreen (optional by others)

6mm combination tee

top pane


bottom pane

timber cover

6mm multipane tee

lock

jamb (by others)

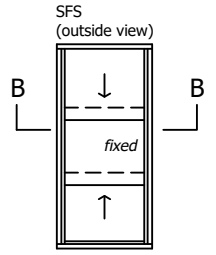

outside


inside

70.5

Rev	Description	Approved By	Date
A	Original Issue	DF	17/6/2026

Proprietary and confidential  
The information contained in this drawing is the sole property of Aneeta Australia. Any reproduction in part or as a whole, without the written permission of Aneeta Australia is prohibited.

Title:  
3 pane 6mm sashless vertical sliders in timber frames SFS with aluminium covers outside, timber covers inside  
horizontal section B-B




949 Stud Road, Rowville VIC 3178, ABN 80 062 883 729


Drwn: DF | Chk: SE | Date: Jun2026 | Scale: 1:1eA4 | Sheet 15 of 22 | Revision: A

Material:	in Timber Frames
Finish:	
Die/Part:	
Dwg No:	VS 3P6 SFS T

M:\Documentation\Website Downloads\3. Timber Frames\1. Vertical\1. Double Hung\VS 3P6 SFS T (A) - 3 pane 6mm sashless double hung in timber frames SFS.dwg

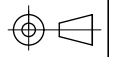

IF IN DOUBT ASK - DO NOT SCALE DRAWING

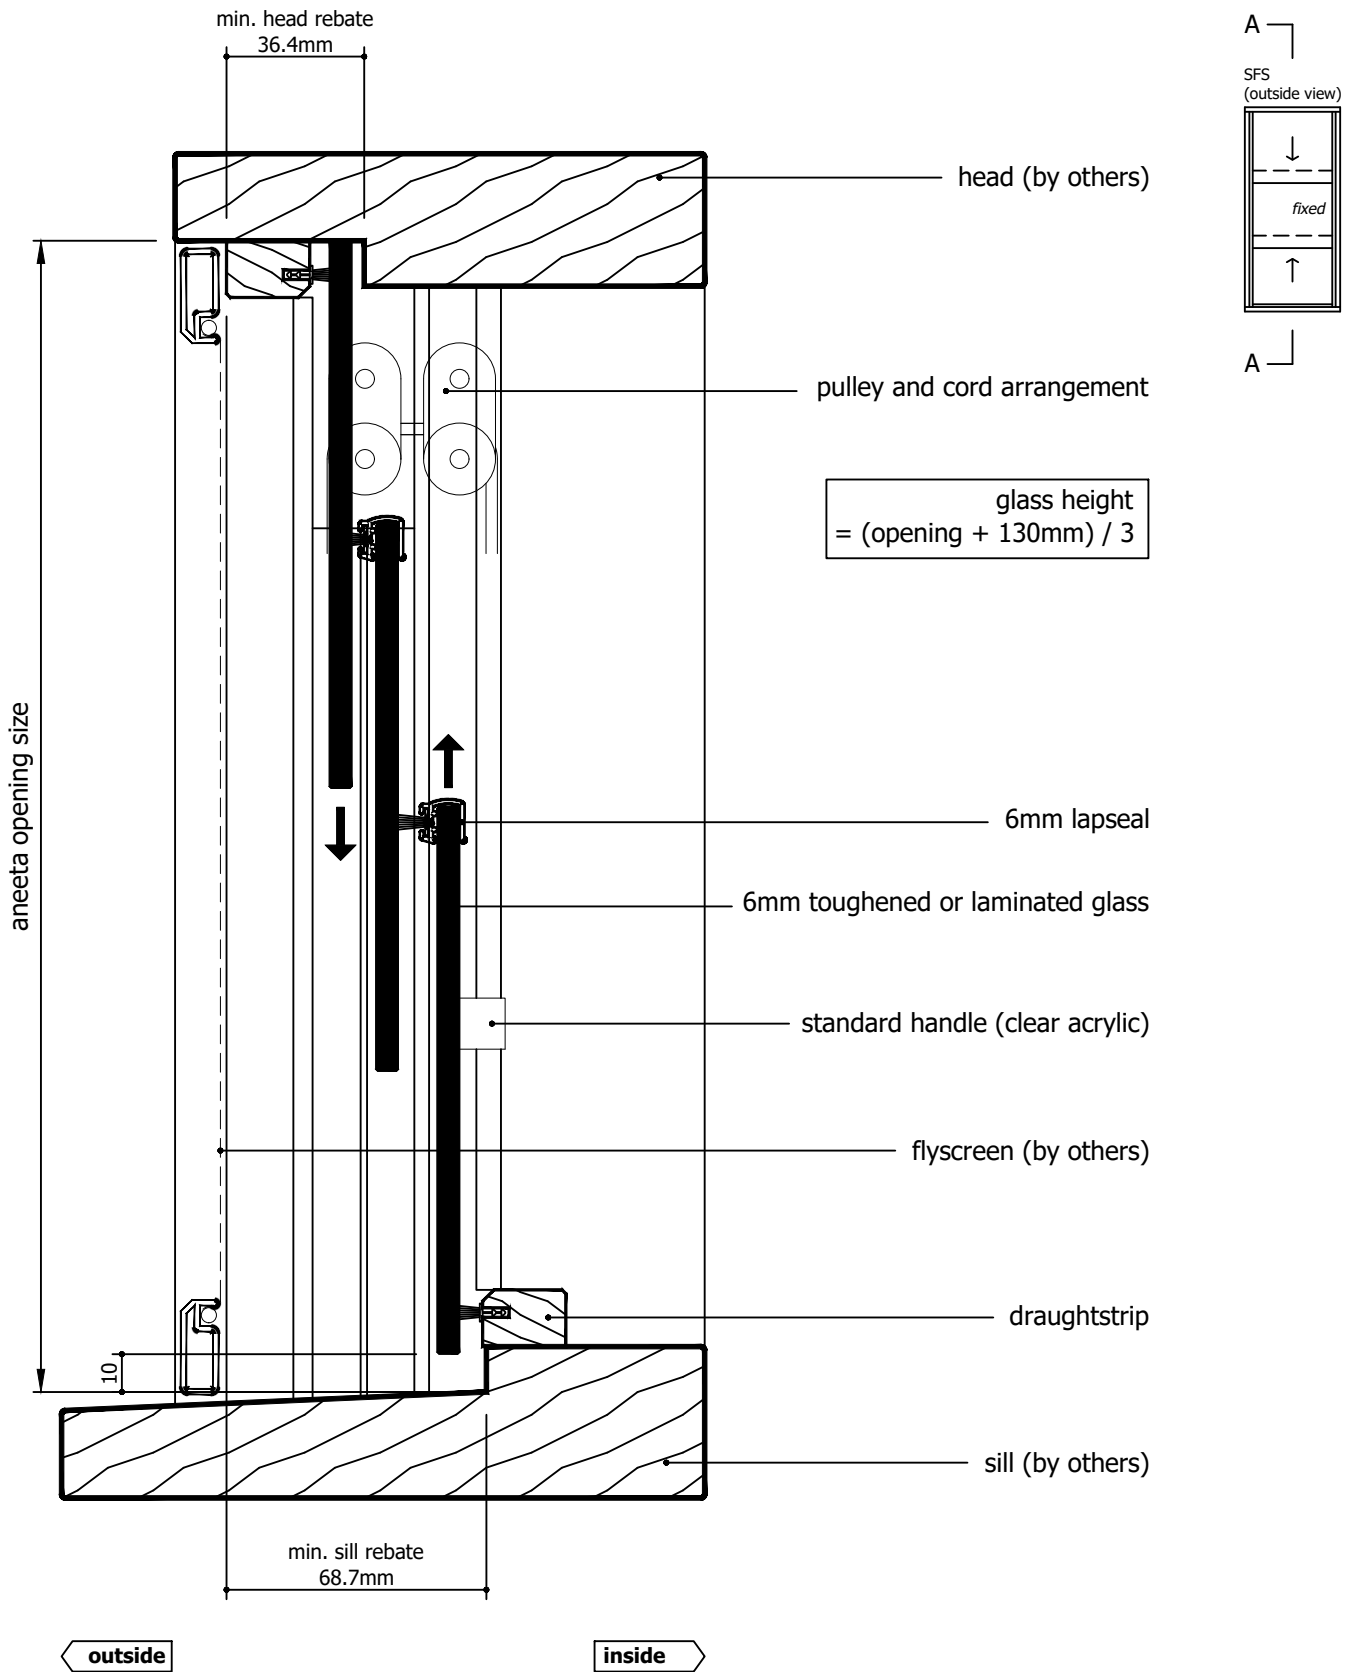

M:\Documentation\Website Downloads\3. Timber Frames\1. Vertical\1. Double Hung\VS 3P6 SFS T (A) - 3 pane 6mm sashless double hung in timber frames SFS.dwg

Rev	Description	Approved	
		By	Date
A	Original Issue	DF	17/6/2026



IF IN DOUBT ASK - DO NOT SCALE DRAWING

Proprietary and confidential  
The information contained in this drawing is the sole property of Aneeta Australia. Any reproduction in part or as a whole, without the written permission of Aneeta Australia is prohibited.

Title:  
3 pane 6mm sashless vertical sliders in timber frames SFS with aluminium covers and draughtstrips at sill vertical section A-A


Drwn: DF | Chk: SE | Date: Jun2026 | Scale: 1:2@A4 | Sheet 16 of 22



949 Stud Road, Rowville VIC 3178, ABN 80 062 883 729

Material:	in Timber Frames
Finish:	
Die/Part:	
Dwg No:	<b>VS 3P6 SFS T</b>

Revision: A

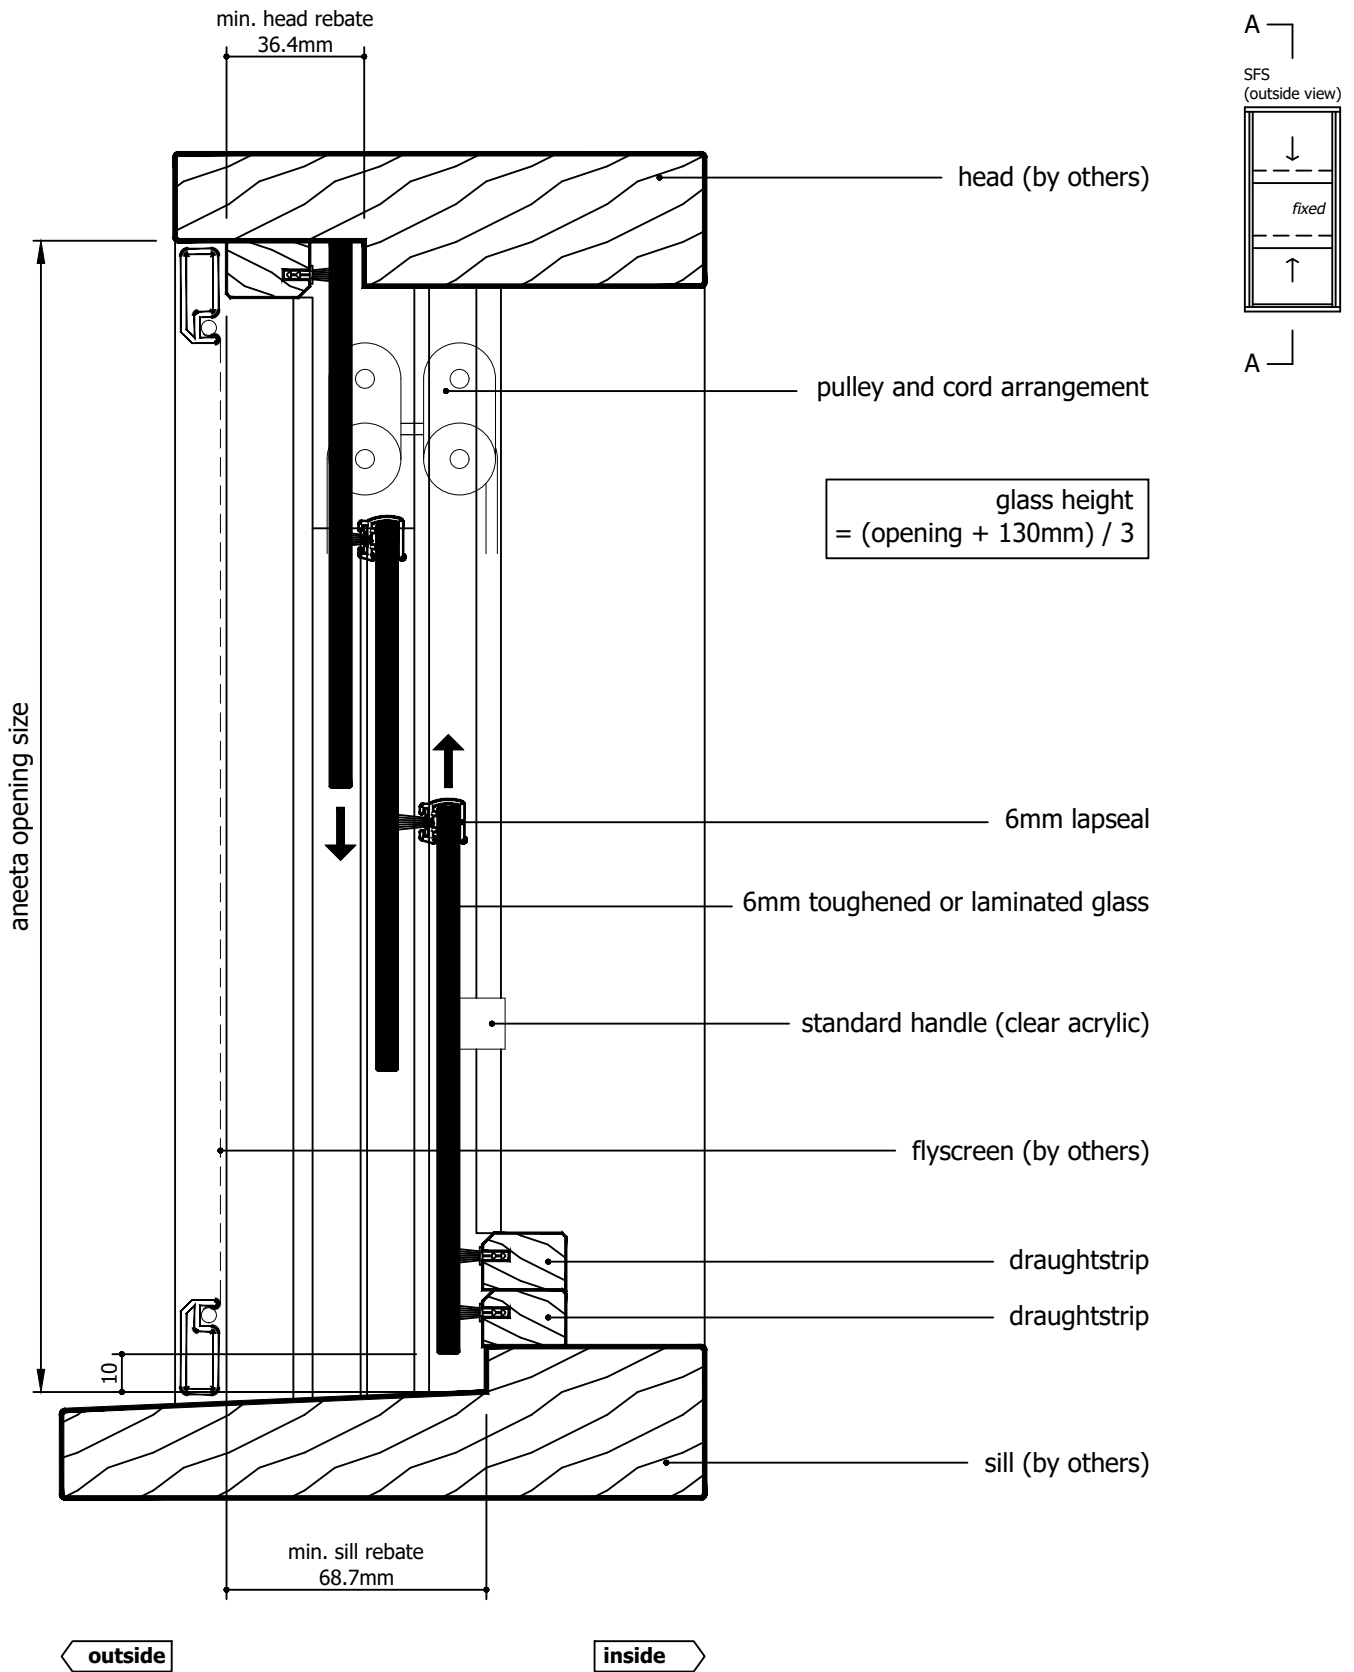

M:\Documentation\Website Downloads\3. Timber Frames\1. Vertical\1. Double Hung\VS 3P6 SFS T (A) - 3 pane 6mm sashless double hung in timber frames SFS.dwg

Rev	Description	Approved	
		By	Date
A	Original Issue	DF	17/6/2026



IF IN DOUBT ASK - DO NOT SCALE DRAWING

Proprietary and confidential  
The information contained in this drawing is the sole property of Aneeta Australia. Any reproduction in part or as a whole, without the written permission of Aneeta Australia is prohibited.

Title:  
3 pane 6mm sashless vertical sliders in timber frames SFS with aluminium covers and 2 x draughtstrips at sill vertical section A-A


Drwn: DF | Chk: SE | Date: Jun2026 | Scale: 1:2@A4 | Sheet 17 of 22



949 Stud Road, Rowville VIC 3178, ABN 80 062 883 729


Material:	in Timber Frames
Finish:	
Die/Part:	
Dwg No:	<b>VS 3P6 SFS T</b>

Revision: A

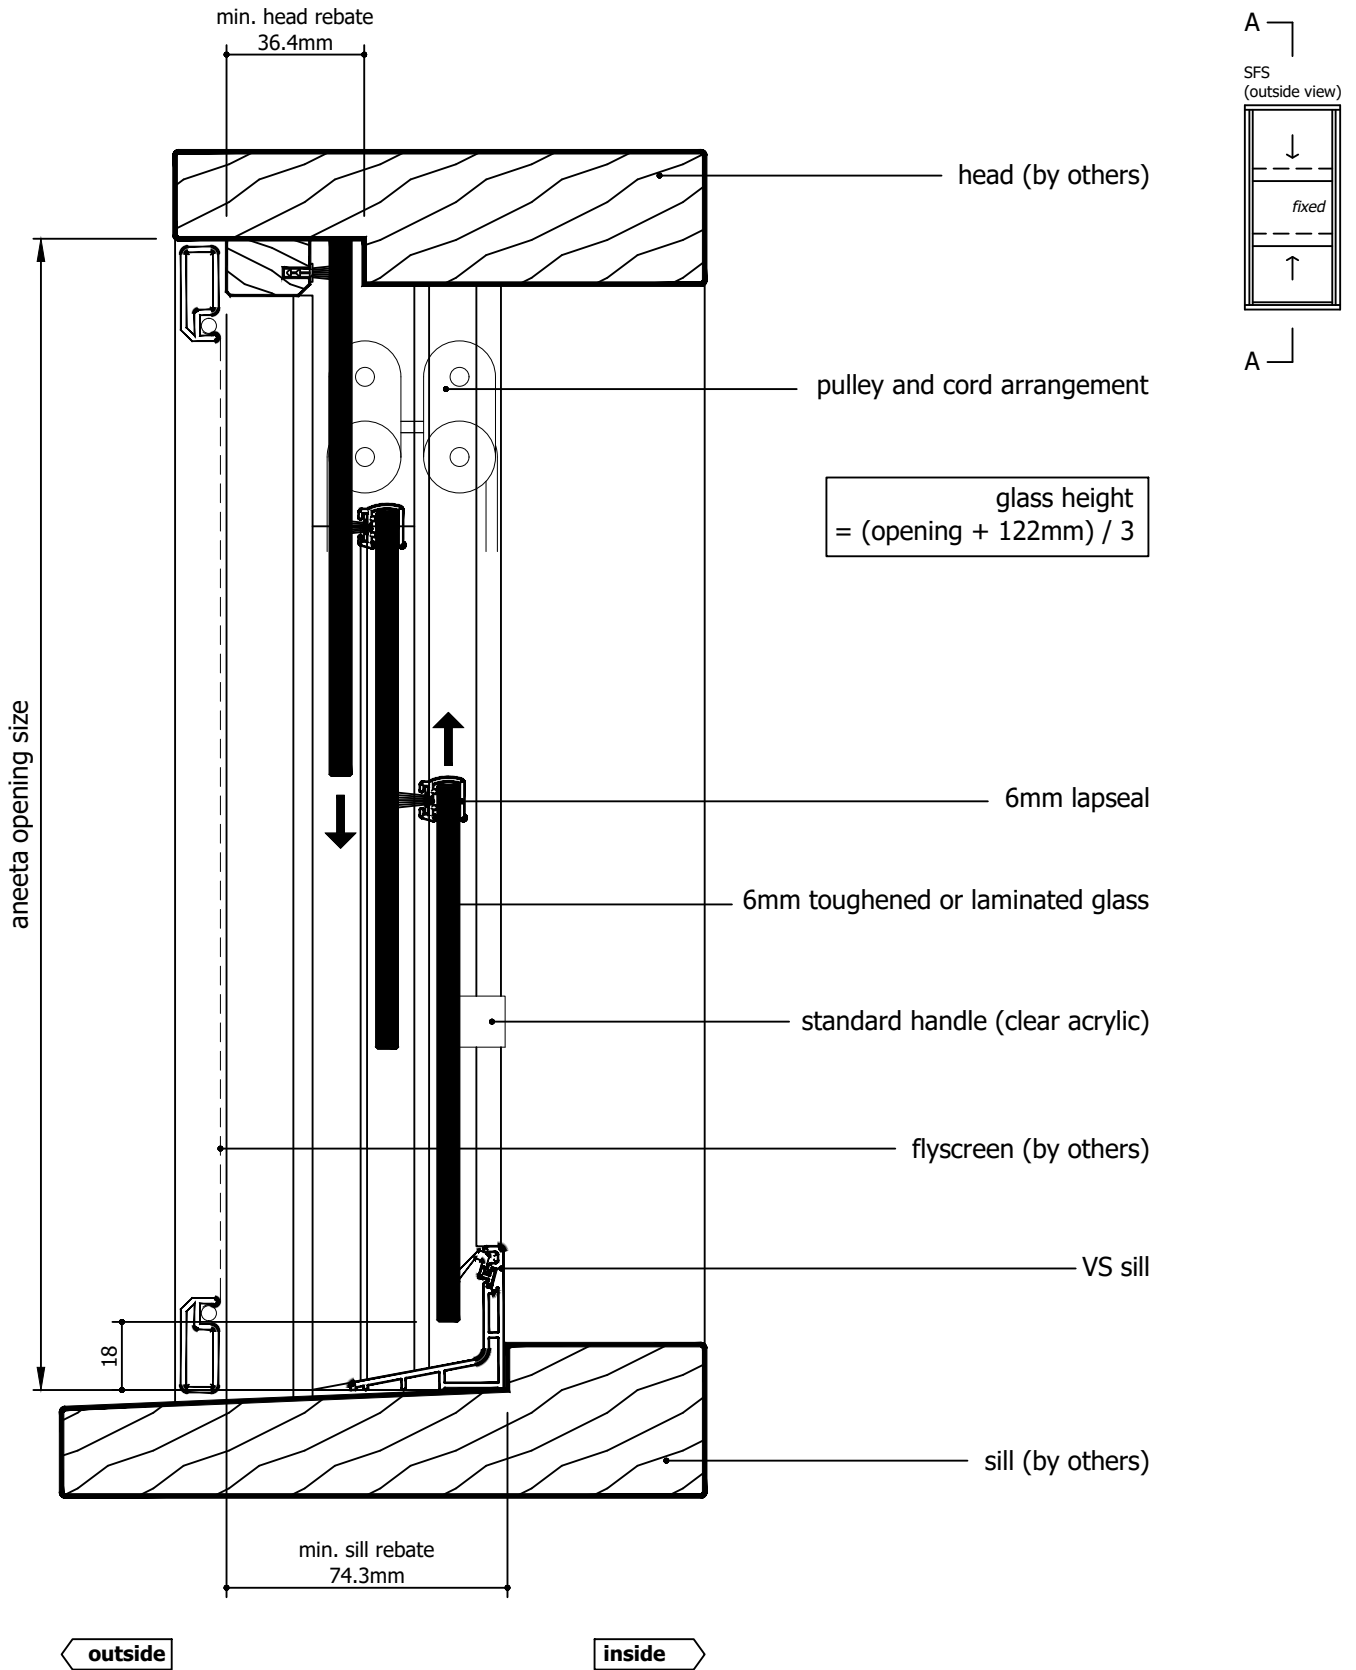

M:\Documentation\Website Downloads\3. Timber Frames\1. Vertical\1. Double Hung\VS 3P6 SFS T (A) - 3 pane 6mm sashless double hung in timber frames SFS.dwg

Rev	Description	Approved	
		By	Date
A	Original Issue	DF	17/6/2026

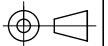

IF IN DOUBT ASK - DO NOT SCALE DRAWING

Proprietary and confidential  
The information contained in this drawing is the sole property of Aneeta Australia. Any reproduction in part or as a whole, without the written permission of Aneeta Australia is prohibited.


Title:  
3 pane 6mm sashless vertical sliders in timber frames SFS with aluminium covers and VS sill vertical section A-A

Drwn: DF	Chk: SE	Date: Jun2026	Scale: 1:2@A4	Sheet 18 of 22	Revision: A
----------	---------	---------------	---------------	----------------	-------------




949 Stud Road, Rowville VIC 3178, ABN 80 062 883 729

Material:	in Timber Frames
Finish:	
Die/Part:	
Dwg No:	<b>VS 3P6 SFS T</b>

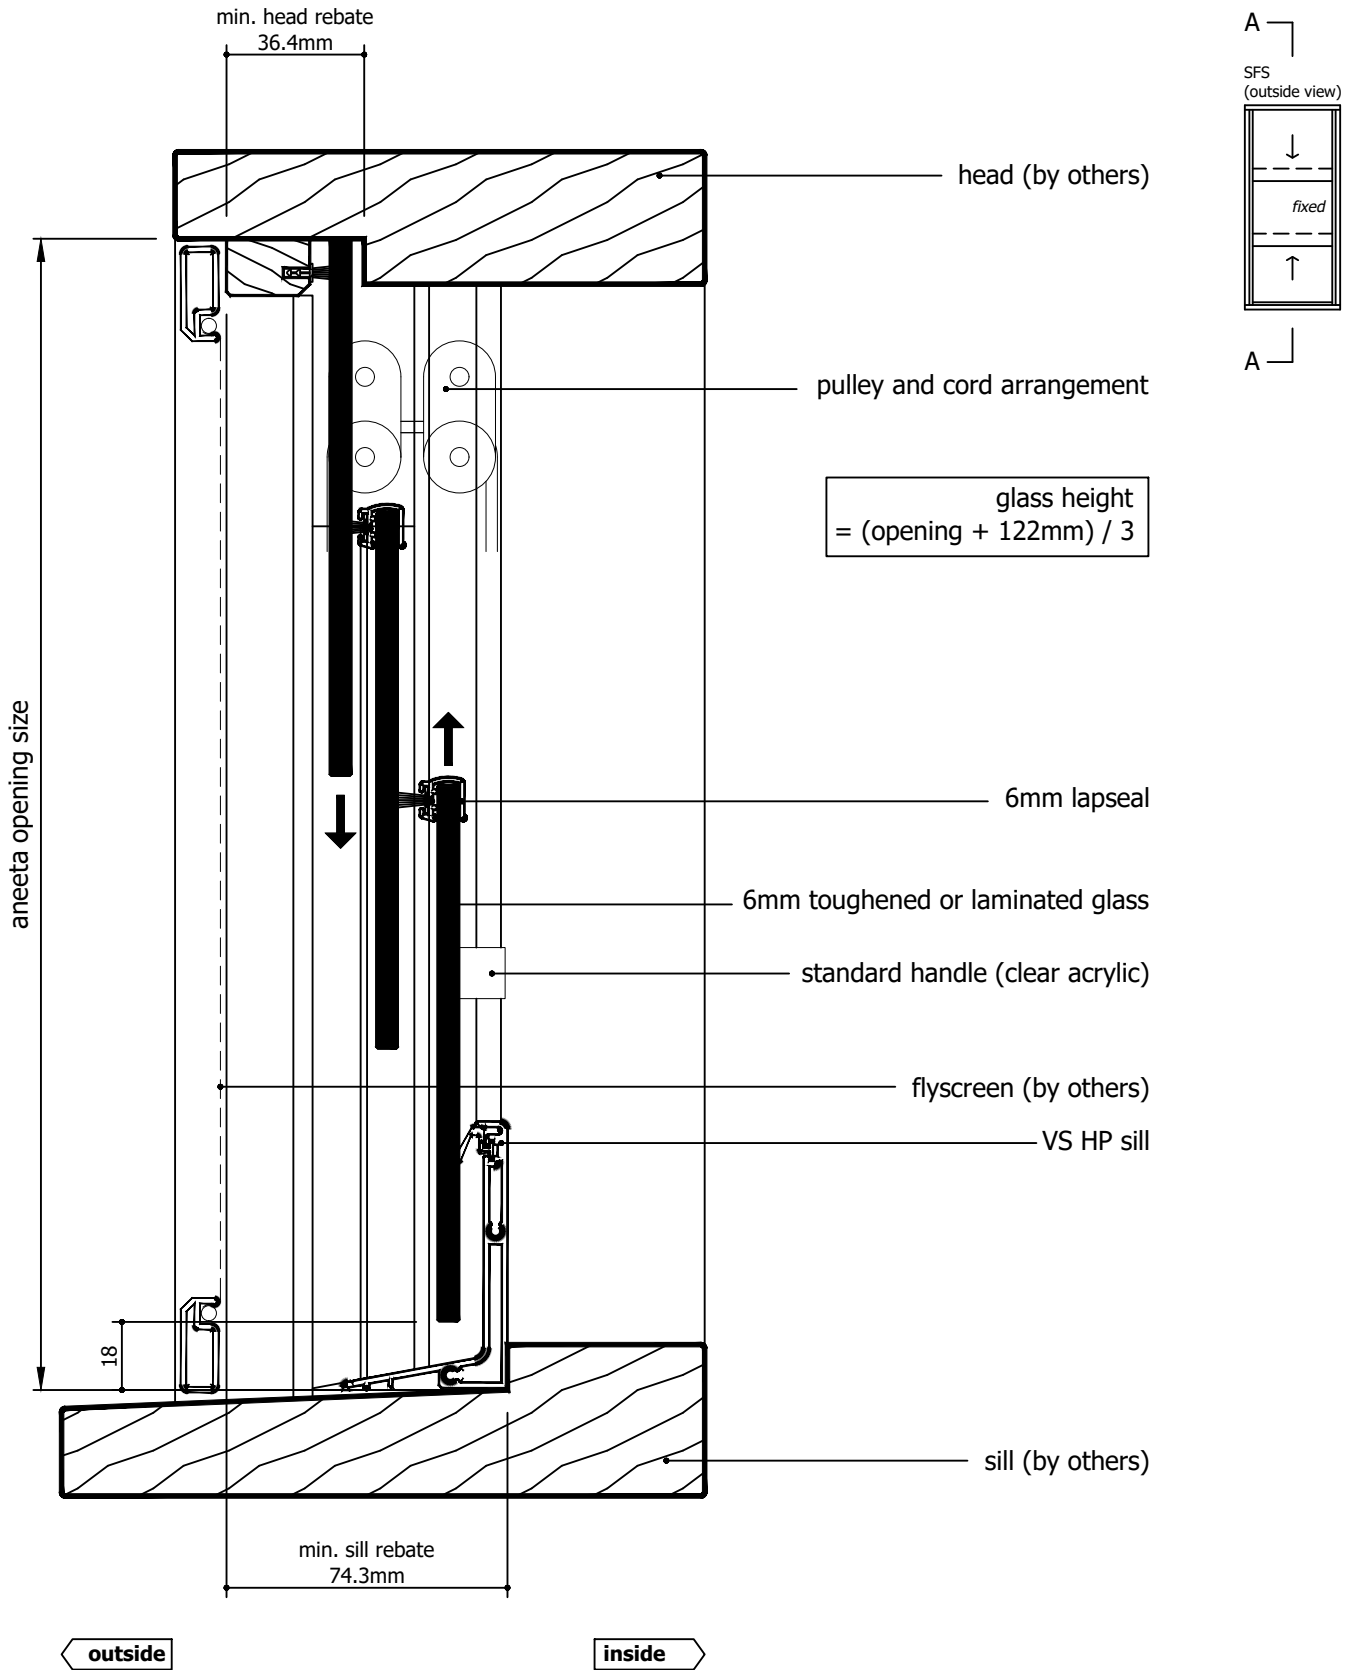

M:\Documentation\Website Downloads\3. Timber Frames\1. Vertical\1. Double Hung\VS 3P6 SFS T (A) - 3 pane 6mm sashless double hung in timber frames SFS.dwg

Rev	Description	Approved	
		By	Date
A	Original Issue	DF	17/6/2026

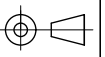

IF IN DOUBT ASK - DO NOT SCALE DRAWING

Proprietary and confidential  
The information contained in this drawing is the sole property of Aneeta Australia. Any reproduction in part or as a whole, without the written permission of Aneeta Australia is prohibited.


Title:  
3 pane 6mm sashless vertical sliders in timber frames SFS with aluminium covers and VS HP sill vertical section A-A

Drwn: DF	Chk: SE	Date: Jun2026	Scale: 1:2@A4	Sheet 19 of 22	Revision: A
----------	---------	---------------	---------------	----------------	-------------



949 Stud Road, Rowville VIC 3178, ABN 80 062 883 729

Material:	in Timber Frames
Finish:	
Die/Part:	
Dwg No:	<b>VS 3P6 SFS T</b>

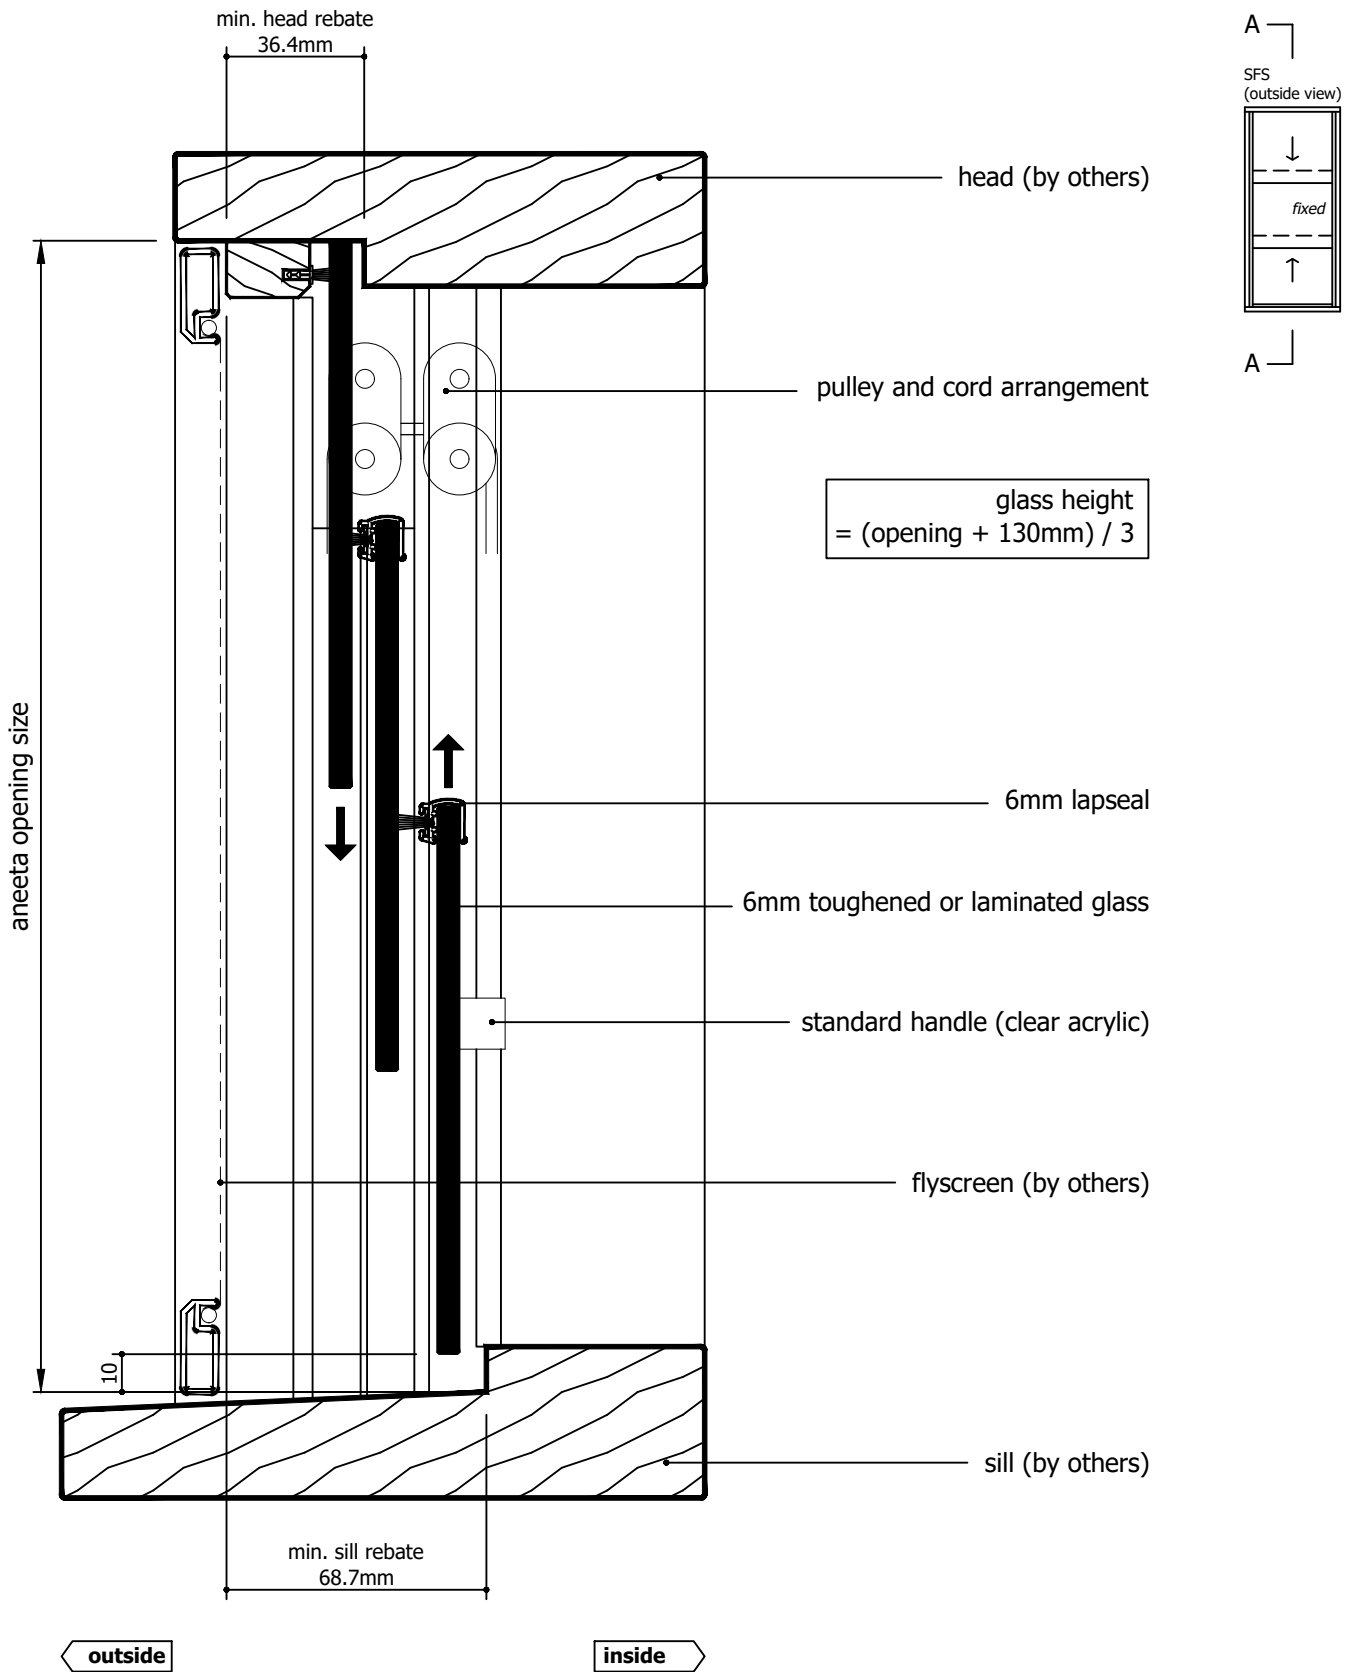

M:\Documentation\Website Downloads\3. Timber Frames\1. Vertical\1. Double Hung\VS 3P6 SFS T (A) - 3 pane 6mm sashless double hung in timber frames SFS.dwg

Rev	Description	Approved	
		By	Date
A	Original Issue	DF	17/6/2026



IF IN DOUBT ASK - DO NOT SCALE DRAWING

Proprietary and confidential  
The information contained in this drawing is the sole property of Aneeta Australia. Any reproduction in part or as a whole, without the written permission of Aneeta Australia is prohibited.


Title:  
3 pane 6mm sashless vertical sliders in timber frames SFS with aluminium covers and no sill adaptor vertical section A-A

Drwn: DF	Chk: SE	Date: Jun2026	Scale: 1:2@A4	Sheet 20 of 22	Revision: A
----------	---------	---------------	---------------	----------------	-------------



949 Stud Road, Rowville VIC 3178, ABN 80 062 883 729

Material:	in Timber Frames
Finish:	
Die/Part:	
Dwg No:	VS 3P6 SFS T

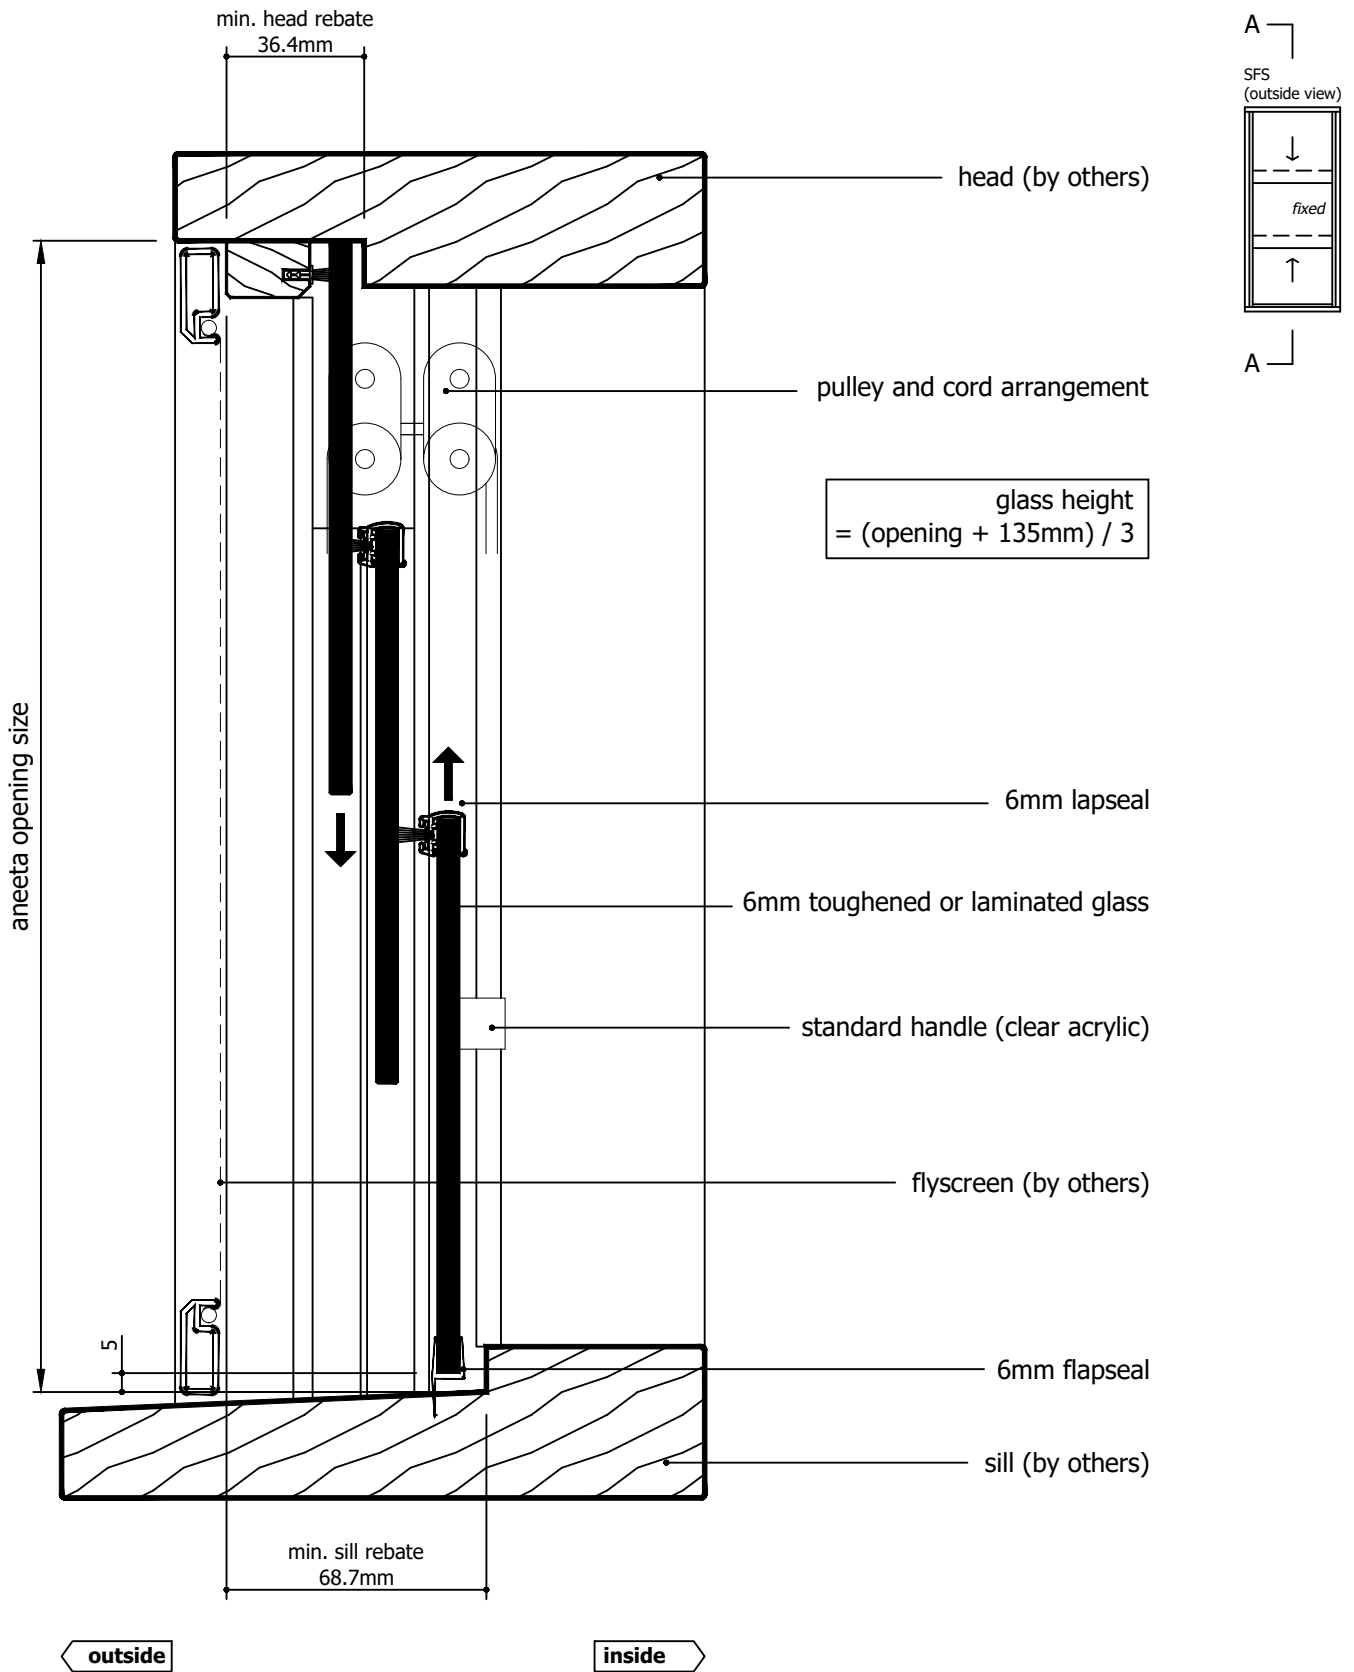

M:\Documentation\Website Downloads\3. Timber Frames\1. Vertical\1. Double Hung\VS 3P6 SFS T (A) - 3 pane 6mm sashless double hung in timber frames SFS.dwg

Rev	Description	Approved	
		By	Date
A	Original Issue	DF	17/6/2026



IF IN DOUBT ASK - DO NOT SCALE DRAWING

Proprietary and confidential  
The information contained in this drawing is the sole property of Aneeta Australia. Any reproduction in part or as a whole, without the written permission of Aneeta Australia is prohibited.

Title:  
3 pane 6mm sashless vertical sliders in timber frames SFS with aluminium covers and 6mm flapseal at sill vertical section A-A




949 Stud Road, Rowville VIC 3178, ABN 80 062 883 729

Material:	in Timber Frames
Finish:	
Die/Part:	
Dwg No:	<b>VS 3P6 SFS T</b>

Drwn: DF	Chk: SE	Date: Jun2026	Scale: 1:2@A4	Sheet 21 of 22	Revision: A
----------	---------	---------------	---------------	----------------	-------------

glass width = opening - 40mm

aneeta opening size

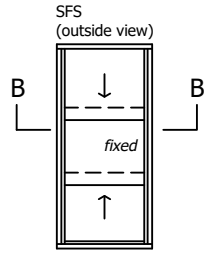

flyscreen (optional by others)

6mm combination tee

top pane

outside

54.9

bottom pane

aluminium cover

6mm multipane tee


lock

jamb (by others)

inside

M:\Documentation\Website Downloads\3. Timber Frames\1. Vertical\1. Double Hung\VS 3P6 SFS T (A) - 3 pane 6mm sashless double hung in timber frames SFS.dwg

Rev	Description	Approved	
		By	Date
A	Original Issue	DF	17/6/2026

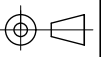

IF IN DOUBT ASK - DO NOT SCALE DRAWING

Proprietary and confidential  
The information contained in this drawing is the sole property of Aneeta Australia. Any reproduction in part or as a whole, without the written permission of Aneeta Australia is prohibited.

Title:  
3 pane 6mm sashless vertical sliders in timber frames SFS with aluminium covers

horizontal B-B  
Drwn: DF | Chk: SE | Date: Jun2026 | Scale: 1:1eA4



949 Stud Road, Rowville VIC 3178, ABN 80 062 883 729

Sheet 22 of 22

Material:	in Timber Frames
Finish:	
Die/Part:	
Dwg No:	VS 3P6 SFS T
Revision:	A