

Table of Contents


Page	View	Timber Covers	Jamb Type
2	Vertical Section	None	-
3	Horizontal Section	None	300-6 jamb profiles
4	Horizontal Section	None	No jamb profiles
5	Horizontal Section	None	6mm Flapseal at jambs



M:\Documentation\Website Downloads\3. Timber Frames\3. Horizontal\HS 2P6 SS T (G) - 2 pane 6mm sashless horizontal slider in timber frames SS.dwg

Rev	Description	Approved	
		By	Date
D	Upd. rollers, bottom rails, seals, lock, layout	RL	Jun2013
E	Update locks and extension pins	SE	Dec2020
F	Update layout	SE	Jun2024
G	Timber Cover Option removed	DF	Jun2025



IF IN DOUBT ASK - DO NOT SCALE DRAWING

<div>Proprietary and confidential</div> <div>The information contained in this drawing is the sole property of Aneeta Australia. Any reproduction in part or as a whole, without the written permission of Aneeta Australia is prohibited.</div>	<div>Title: 2 pane 6mm sashless horizontal slider in timber frames SS</div>			<div> 949 Stud Road, Rowville VIC 3178, ABN 80 062 883 729</div>		Material:	in Timber Frame
						Finish:	
						Die/Part:	
						Dwg No:	HS 2P6 SS T
Drwn:-	Chk: -	Date: -	Scale:	Sheet 1 of 5	Revision:	G	

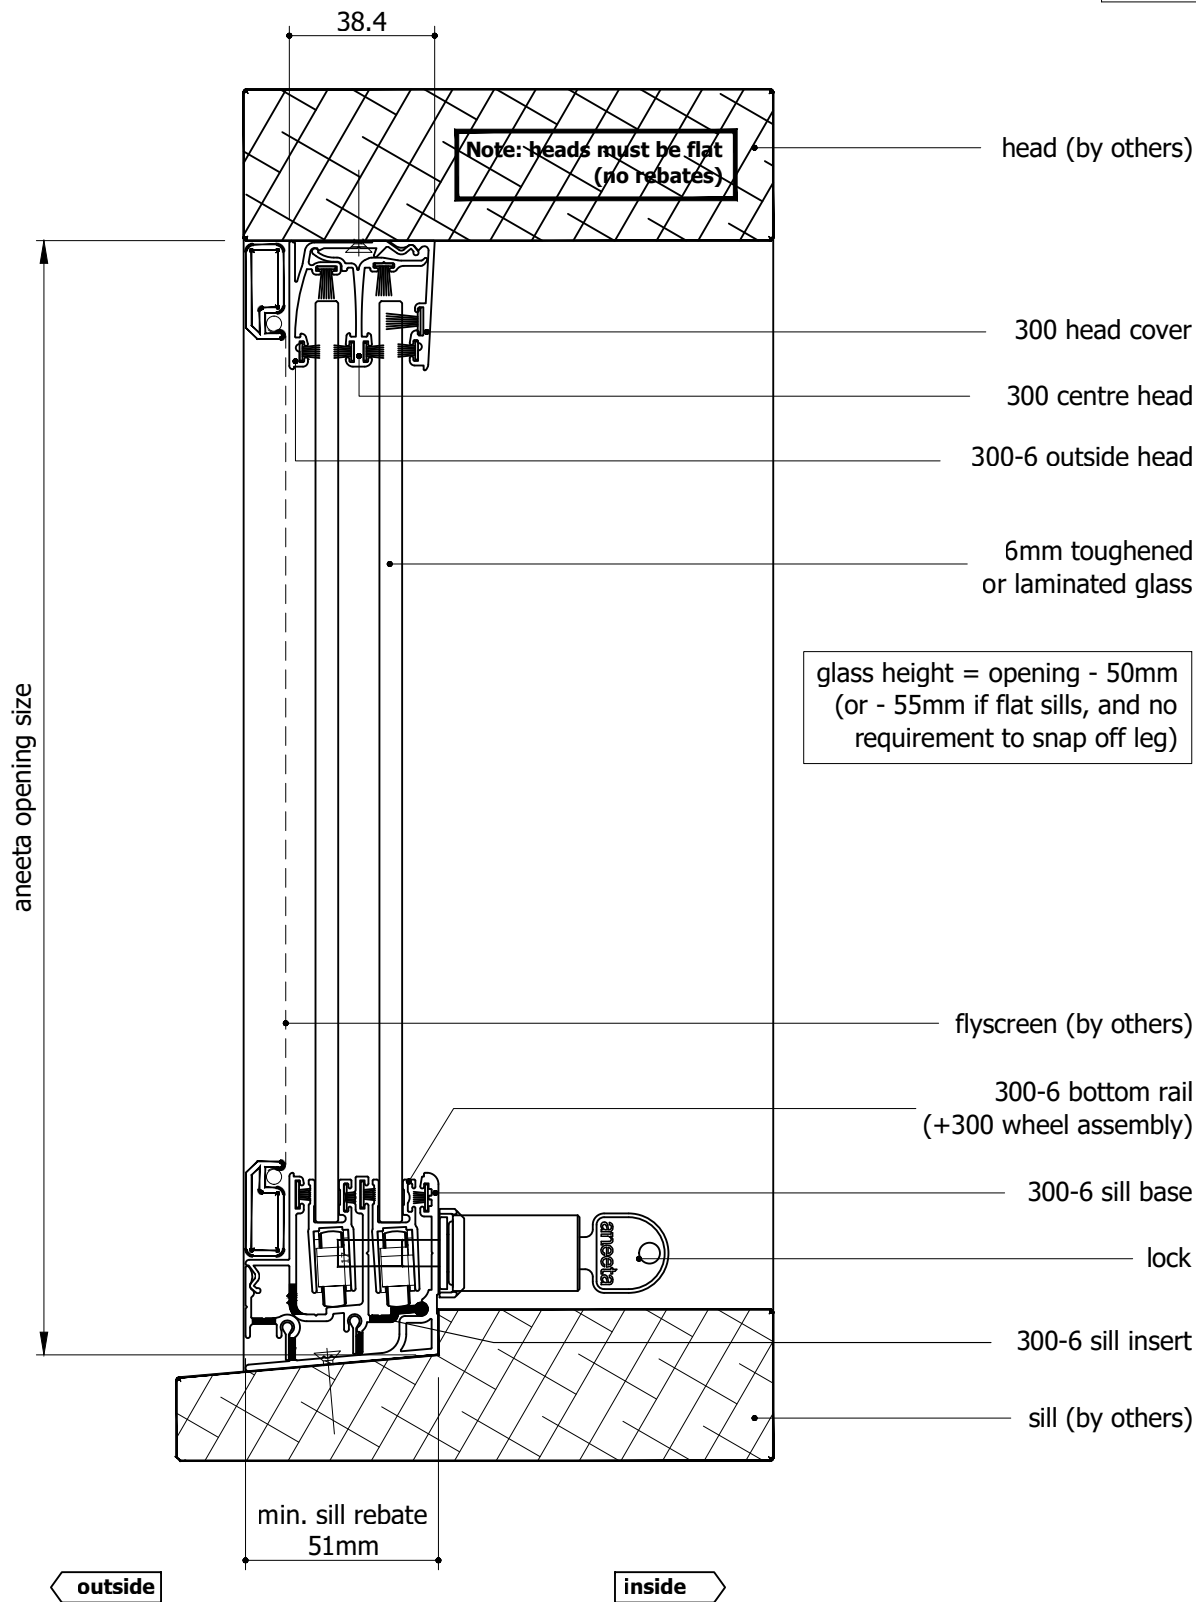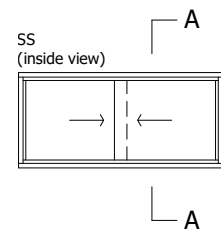

Rev	Description	Approved	
		By	Date
D	Upd. rollers, bottom rails, seals, lock, layout	RL	Jun2013
E	Update locks and extension pins	SE	Dec2020
F	Update layout	SE	Jun2024
G	Timber Cover Option removed	DF	Jun2025

Proprietary and confidential

The information contained in this drawing is the sole property of Aneeta Australia. Any reproduction in part or as a whole, without the written permission of Aneeta Australia is prohibited.

Title:
2 pane 6mm sashless horizontal slider in timber frames SS

vertical section A-A



949 Stud Road, Rowville VIC 3178, ABN 80 062 883 729

Drwn:- Chk: - Date: - Scale: 1:2 A4 Sheet 2 of 5 Revision: G


Material:
in Timber Frame

Finish:


Die/Part:

Dwg No: HS 2P6 SS T


M:\Documentation\Website Downloads\3. Timber Frames\3. Horizontal\HS 2P6 SS T (G) - 2 pane 6mm sashless horizontal slider in timber frames SS.dwg

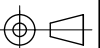


IF IN DOUBT ASK - DO NOT SCALE DRAWING

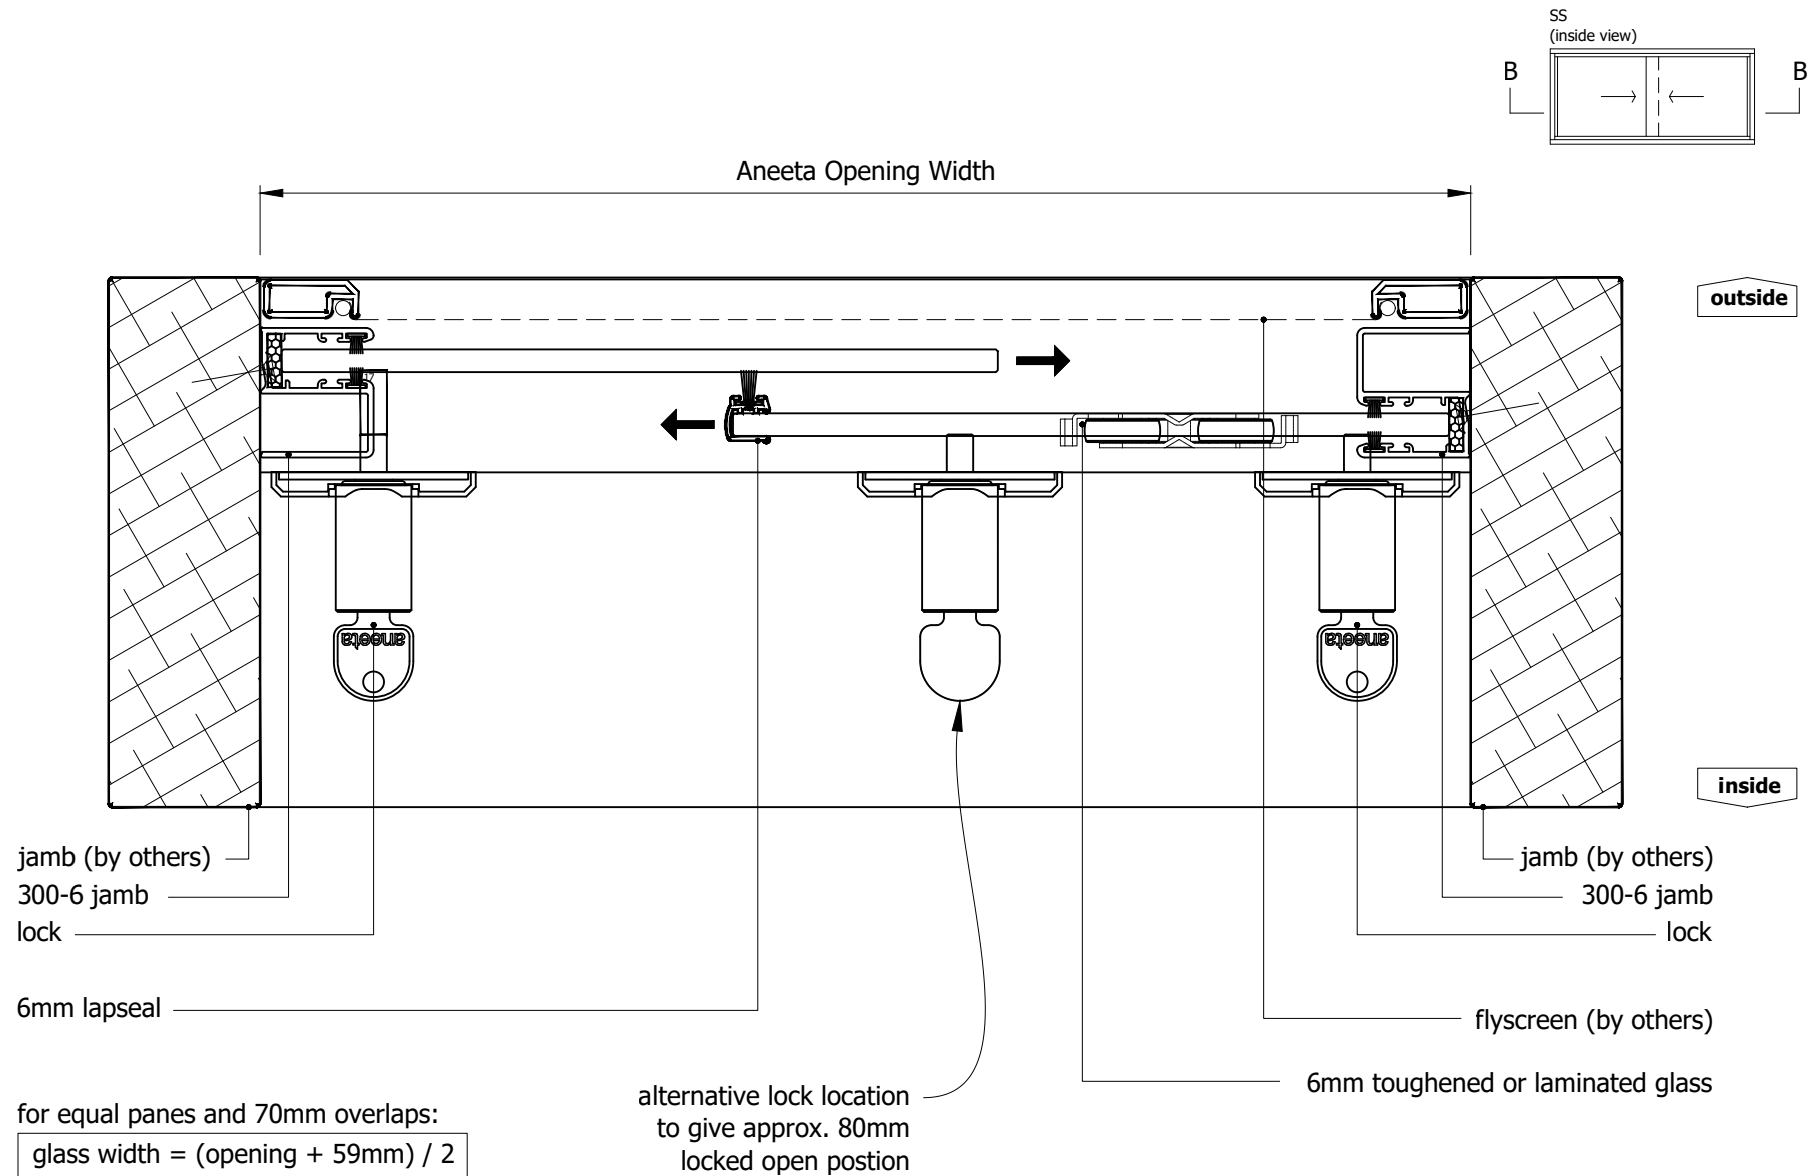


M:\Documentation\Website Downloads\3. Timber Frames\3. Horizontal\HS 2P6 SS T (G) - 2 pane 6mm sashless horizontal slider in timber frames SS.dwg

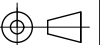

IF IN DOUBT ASK - DO NOT SCALE DRAWING


Proprietary and confidential The information contained in this drawing is the sole property of Aneeta Australia. Any reproduction in part or as a whole, without the written permission of Aneeta Australia is prohibited.	Rev	Description	Approved By	Date	Title: 2 pane 6mm sashless horizontal slider in timber frames SS 300-6 jambs horizontal section B-B	 949 Stud Road, Rowville VIC 3178, ABN 80 062 883 729		Material:		in Timber Frame	
	D	Upd. rollers, bottom rails, seals, lock, layout	RL	Jun2013				Finish:			
	E	Update locks and extension pins	SE	Dec2020				Die/Part:			
	F	Update layout	SE	Jun2024				Dwg No:		HS 2P6 SS T	
	G	Timber Cover Option removed	DF	Jun2025							
					Drwn:-	Chk: -	Date: -	Scale: 1:2@A4	Sheet 3 of 5	Revision: G	

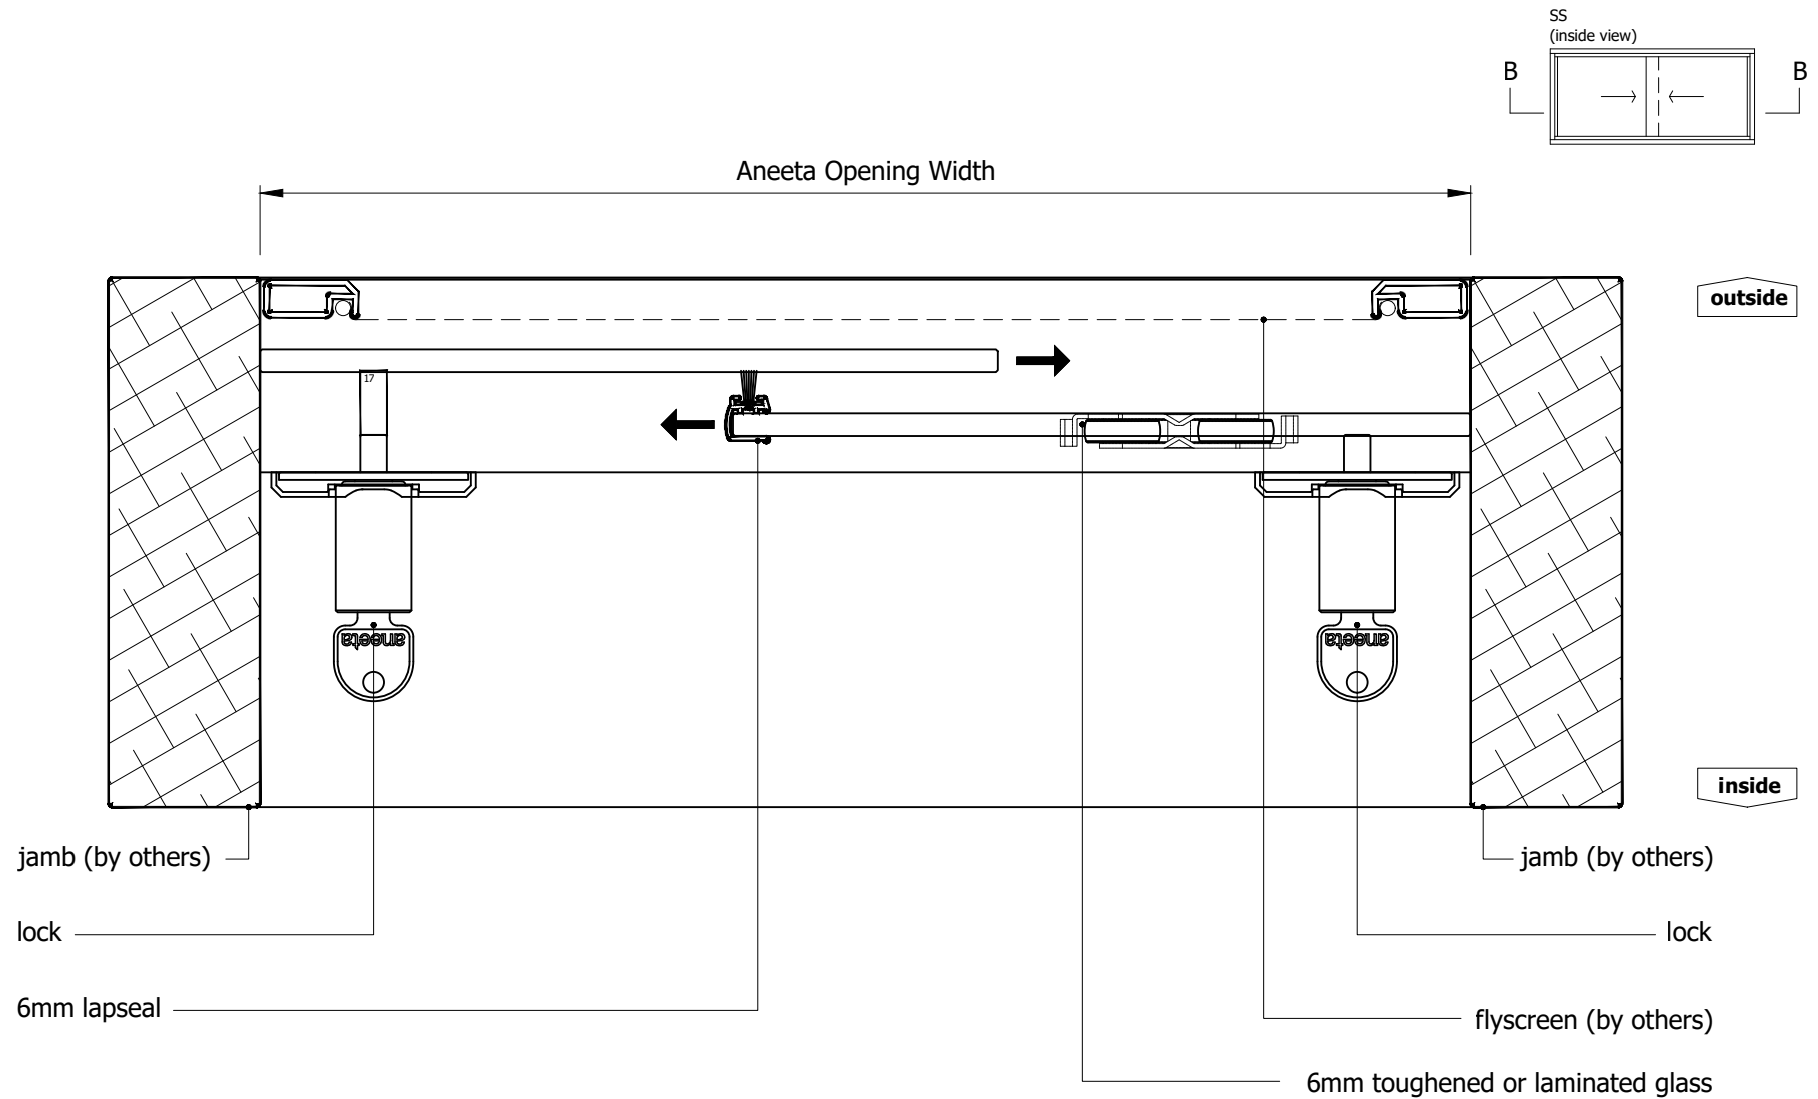


for equal panes and 70mm overlaps:


$$\text{glass width} = (\text{opening} + 70\text{mm}) / 2$$

M:\Documentation\Website Downloads\3. Timber Frames\3. Horizontal\HS 2P6 SS T (G) - 2 pane 6mm sashless horizontal slider in timber frames SS.dwg

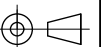

IF IN DOUBT ASK - DO NOT SCALE DRAWING


Proprietary and confidential The information contained in this drawing is the sole property of Aneeta Australia. Any reproduction in part or as a whole, without the written permission of Aneeta Australia is prohibited.	Rev	Description	Approved By	Date	Title: 2 pane 6mm sashless horizontal slider in timber frames SS no jamb profiles horizontal section B-B	 949 Stud Road, Rowville VIC 3178, ABN 80 062 883 729	Material: in Timber Frame	
	D	Upd. rollers, bottom rails, seals, lock, layout	RL	Jun2013			Finish:	
	E	Update locks and extension pins	SE	Dec2020			Die/Part:	
	F	Update layout	SE	Jun2024			Dwg No: HS 2P6 SS T	
	G	Timber Cover Option removed	DF	Jun2025				
Drwn:-					Chk: -	Date: -	Scale: 1:2@A4	Sheet 4 of 5
					Revision: G			

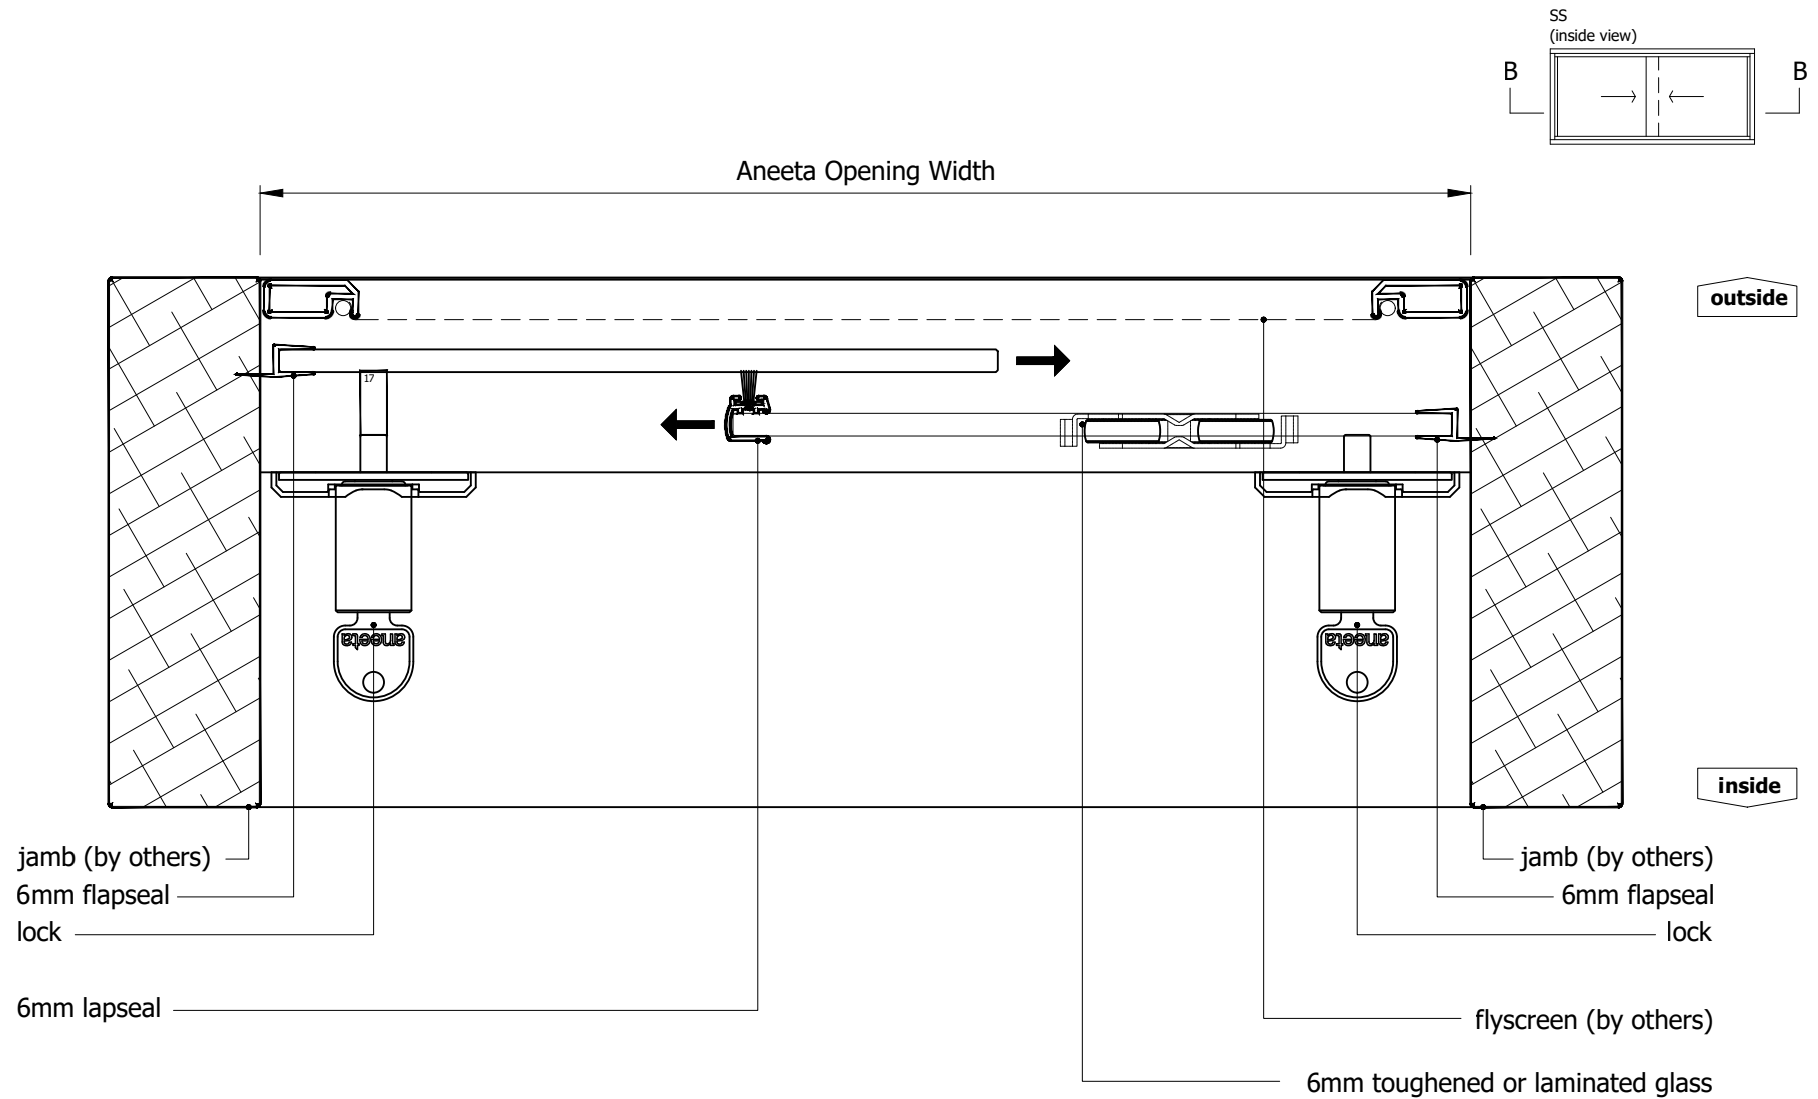


for equal panes and 70mm overlaps:

$$\text{glass width} = (\text{opening} + 60\text{mm}) / 2$$

M:\Documentation\Website Downloads\3. Timber Frames\3. Horizontal\HS 2P6 SS T (G) - 2 pane 6mm sashless horizontal slider in timber frames SS.dwg

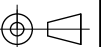

IF IN DOUBT ASK - DO NOT SCALE DRAWING

Proprietary and confidential The information contained in this drawing is the sole property of Aneeta Australia. Any reproduction in part or as a whole, without the written permission of Aneeta Australia is prohibited.	Rev	Description	Approved By	Date	Title: 2 pane 6mm sashless horizontal slider in timber frames SS flapseals at jambs horizontal section B-B	 949 Stud Road, Rowville VIC 3178, ABN 80 062 883 729	Material: in Timber Frame	
	D	Upd. rollers, bottom rails, seals, lock, layout	RL	Jun2013			Finish:	
	E	Update locks and extension pins	SE	Dec2020			Die/Part:	
	F	Update layout	SE	Jun2024			Dwg No: HS 2P6 SS T	
	G	Timber Cover Option removed	DF	Jun2025				
Drwn:-					Chk: -	Date: -	Scale: 1:2@A4	Sheet 5 of 5
					Revision: G			