


Table of Contents



Page	View	Timber Covers	Jamb Type
2	Vertical Section	None	-
3	Horizontal Section	None	300-22 jamb profiles
4	Horizontal Section	None	No jamb profiles

Rev	Description	Approved	
		By	Date
D	Upd. rollers, bottom rails, seals, lock, layout	RL	Jun2013
E	Update locks and extension pins	SE	Dec2020
F	Update layout	SE	Jun2024
G	Timber Cover Option Removed	DF	Jun2025


<div>Proprietary and confidential</div> <div>The information contained in this drawing is the sole property of Aneeta Australia. Any reproduction in part or as a whole, without the written permission of Aneeta Australia is prohibited.</div>	<div>Title: 3 pane 22mm DOUBLE GLAZED sashless horizontal slider in timber frames FSF</div>				<div> 949 Stud Road, Rowville VIC 3178, ABN 80 062 883 729</div>		Material: in Timber Frame	
							Finish:	
							Die/Part:	
							Dwg No: HS 3P22 FSF T	
							Drwn:-	Chk: -




IF IN DOUBT ASK - DO NOT SCALE DRAWING

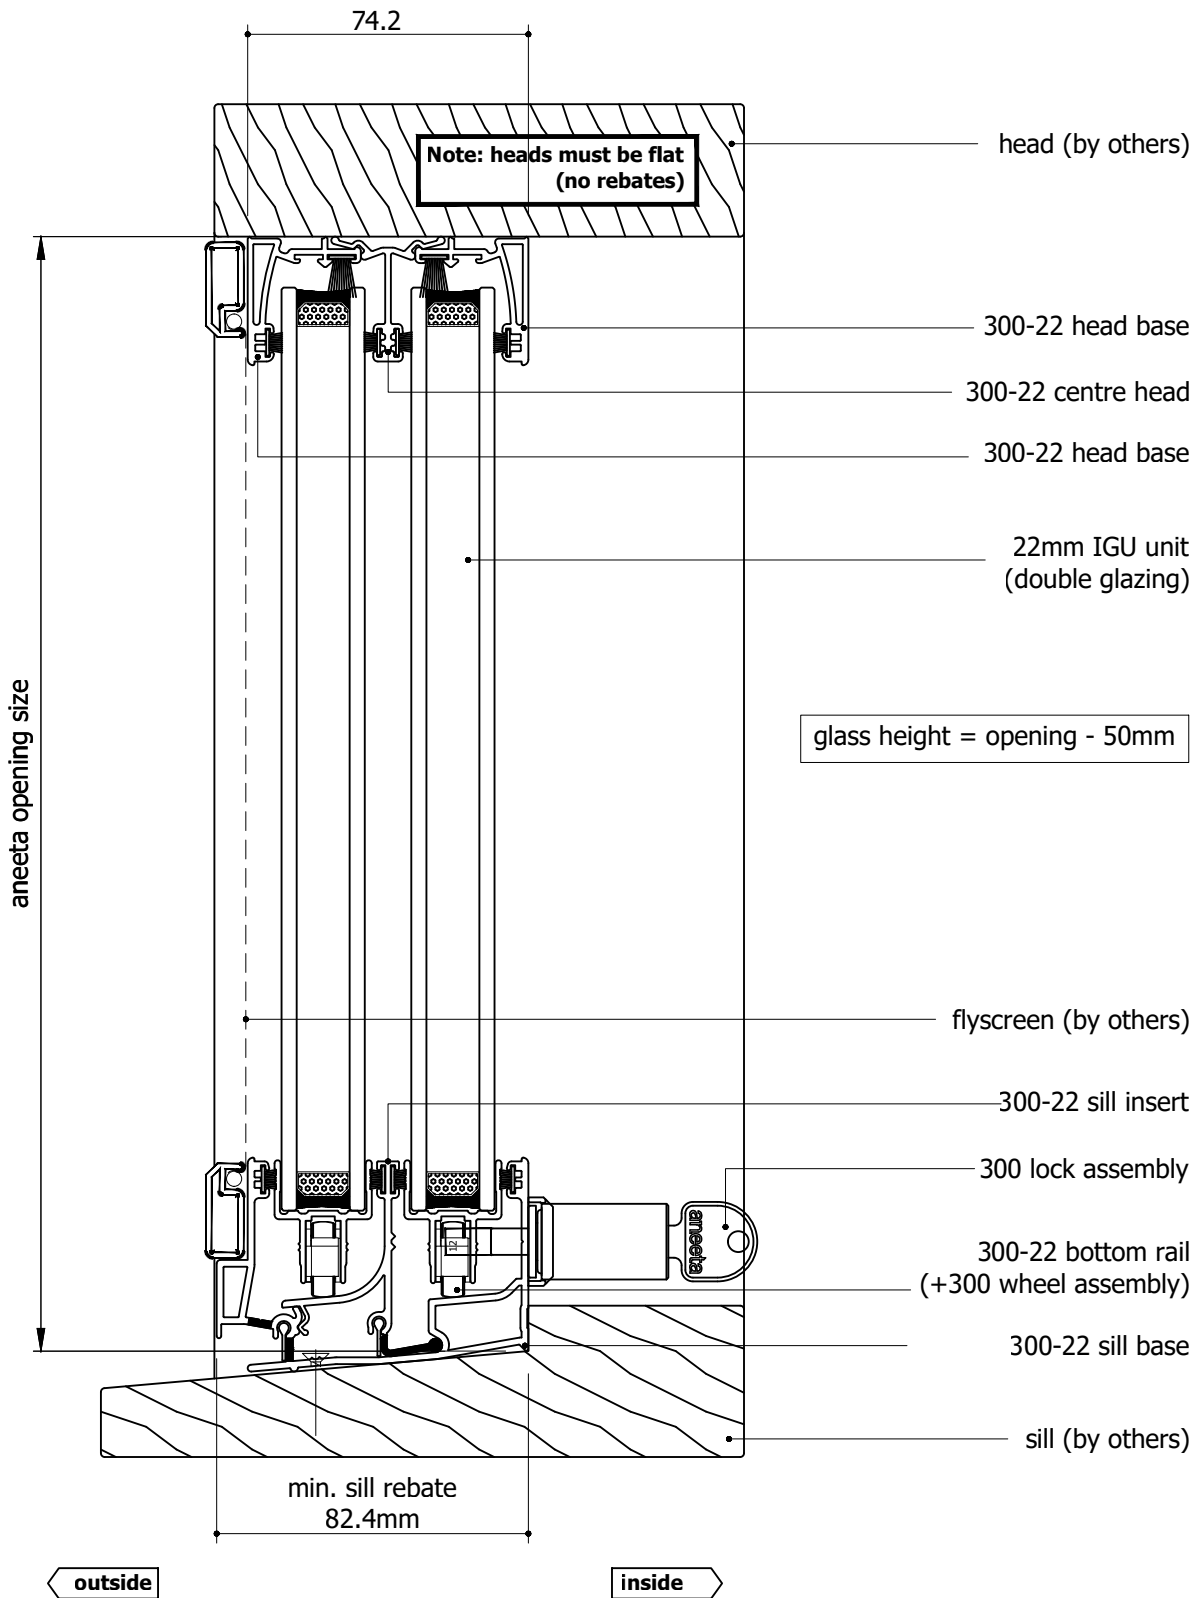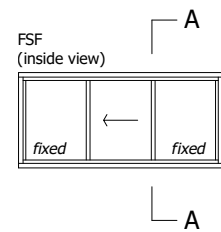


Rev	Description	Approved	
		By	Date
D	Upd. rollers, bottom rails, seals, lock, layout	RL	Jun2013
E	Update locks and extension pins	SE	Dec2020
F	Update layout	SE	Jun2024
G	Timber Cover Option Removed	DF	Jun2025

<div>Proprietary and confidential</div> <div>The information contained in this drawing is the sole property of Aneeta Australia. Any reproduction in part or as a whole, without the written permission of Aneeta Australia is prohibited.</div>	<div>Title: 3 pane 22mm DOUBLE GLAZED sashless horizontal slider in timber frames FSF</div> <div>vertical section A-A</div>				<div> 949 Stud Road, Rowville VIC 3178, ABN 80 062 883 729</div>	<div>Material: in Timber Frame</div>	
						<div>Finish:</div>	
						<div>Die/Part:</div>	
						<div>Dwg No: HS 3P22 FSF T</div>	
<div>Drwn:-</div>		<div>Chk: -</div>	<div>Date: -</div>	<div>Scale: 1:2@A4</div>	<div>Sheet 2 of 4</div>	<div>Revision: G</div>	

M:\Documentation\Website Downloads\3. Timber Frames\3. Horizontal\HS 3P22 FSF T (G) - 3 pane 22mm DOUBLE GLAZED sashless horizontal slider in timber frames FSF.dwg

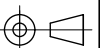

IF IN DOUBT ASK - DO NOT SCALE DRAWING

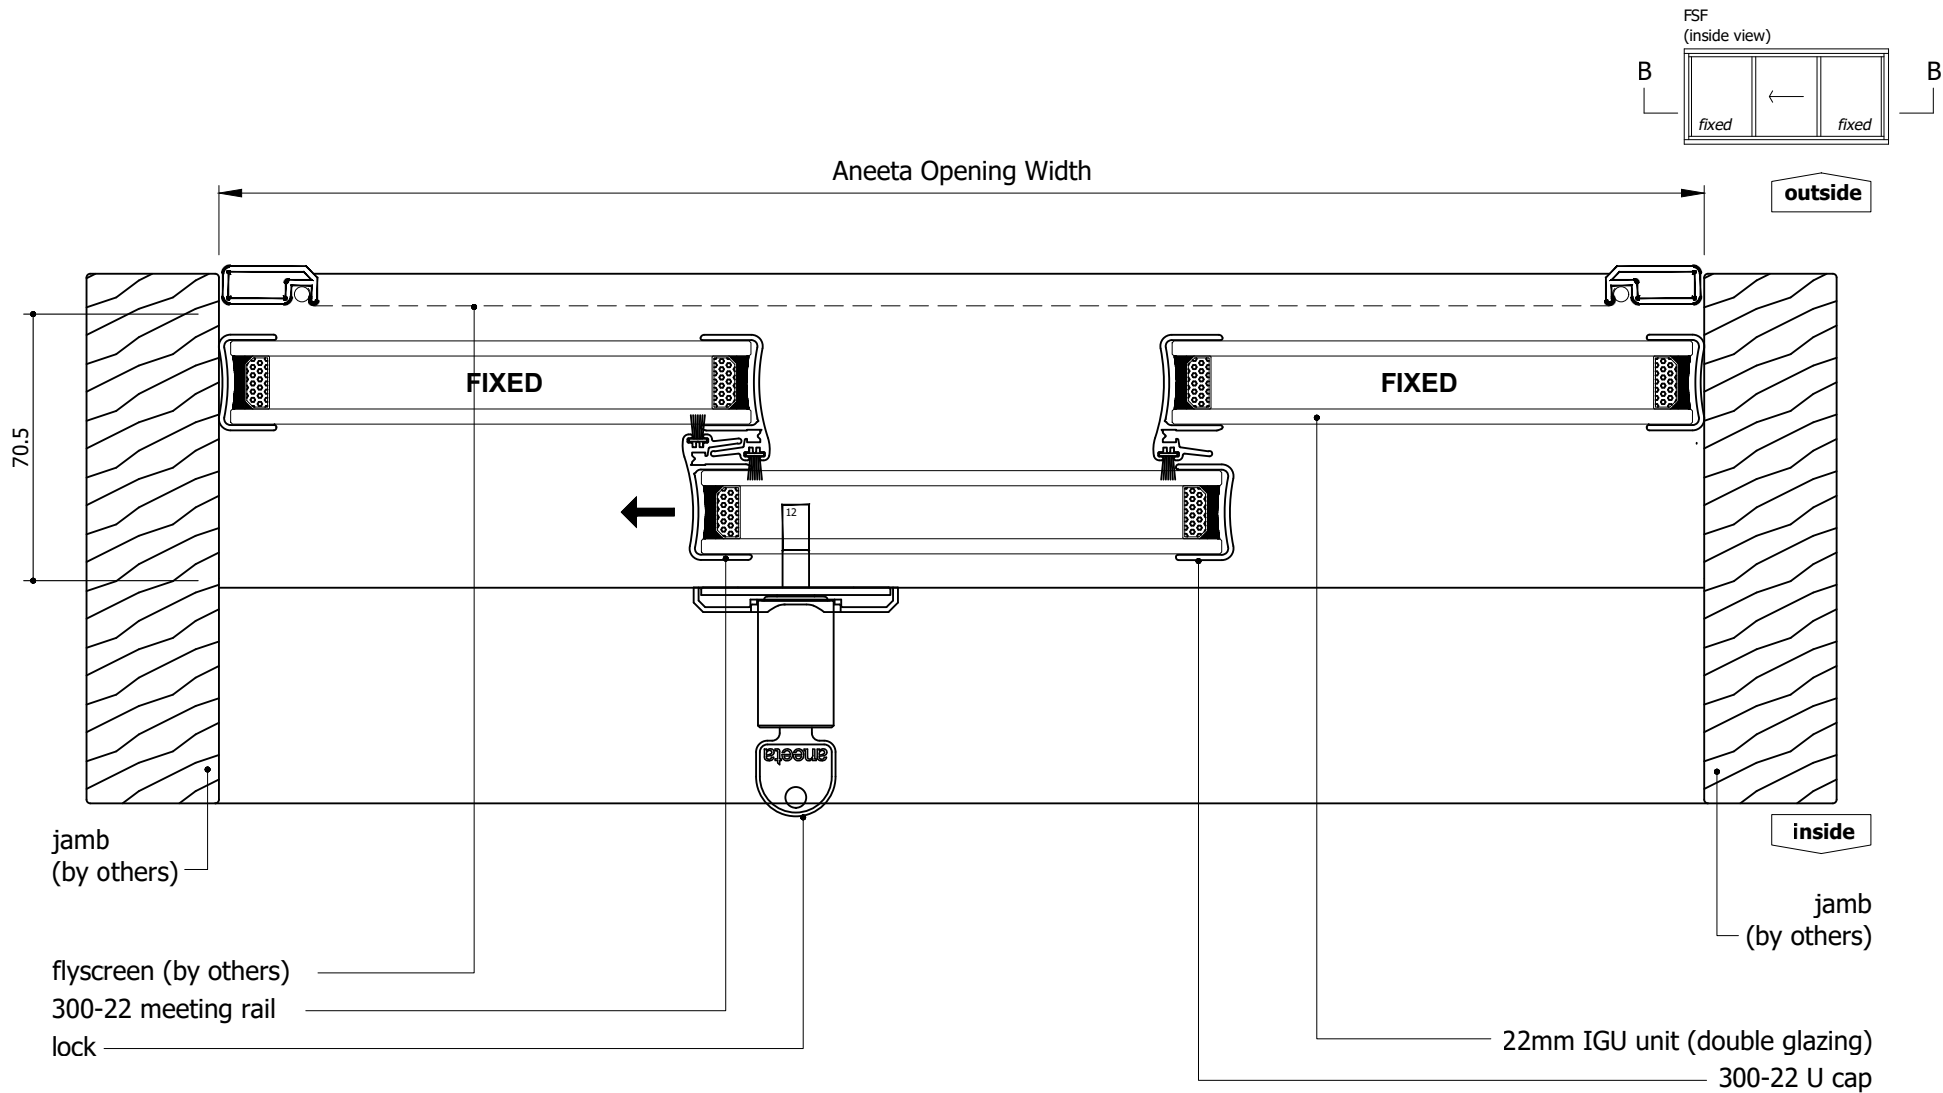


for equal panes:

$$\text{glass width} = (\text{opening} + 20\text{mm}) / 3$$

M:\Documentation\Website Downloads\3. Timber Frames\3. Horizontal\HS 3P22 FSF T (G) - 3 pane 22mm DOUBLE GLAZED sashless horizontal slider in timber frames FSF.dwg



IF IN DOUBT ASK - DO NOT SCALE DRAWING

Proprietary and confidential	Rev	Description	Approved By	Date	Title: 3 pane 22mm DOUBLE GLAZED sashless horizontal slider in timber frames FSF no jamb profiles horizontal section B-B	 949 Stud Road, Rowville VIC 3178, ABN 80 062 883 729	Material: in Timber Frame			
	D	Upd. rollers, bottom rails, seals, lock, layout	RL	Jun2013			Finish:			
	E	Update locks and extension pins	SE	Dec2020			Die/Part:			
	F	Update layout	SE	Jun2024			Dwg No: HS 3P22 FSF T			
	G	Timber Cover Option Removed	DF	Jun2025						
The information contained in this drawing is the sole property of Aneeta Australia. Any reproduction in part or as a whole, without the written permission of Aneeta Australia is prohibited.					Drwn:-	Chk: -	Date: -	Scale: 1:2@A4	Sheet 4 of 4	Revision: G