


Table of Contents



Page	View	Timber Covers	Jamb Type
2	Vertical Section	None	-
3	Horizontal Section	None	300-22 jamb profiles
4	Horizontal Section	None	No jamb profiles

Rev	Description	Approved By	Date
D	Upd. rollers, bottom rails, seals, lock, layout	RL	Jun2013
E	Update locks and extension pins	SE	Dec2020
F	Update layout	SE	Jun2024
G	Slide pane changed to inside, fixed pane to outside, lock pin to 12mm. Timber cover options removed	DF	May2025


<div>Proprietary and confidential</div> <div>The information contained in this drawing is the sole property of Aneeta Australia. Any reproduction in part or as a whole, without the written permission of Aneeta Australia is prohibited.</div>	Title: 4 pane 22mm DOUBLE GLAZED sashless horizontal slider in timber frames SFSF				<div> 949 Stud Road, Rowville VIC 3178, ABN 80 062 883 729</div>	Material: in Timber Frame	
						Finish:	
						Die/Part:	
						Dwg No: HS 4P22 SFSF T	
Drwn:-	Chk: -	Date: -	Scale:	Sheet 1 of 4	Revision: G		




IF IN DOUBT ASK - DO NOT SCALE DRAWING

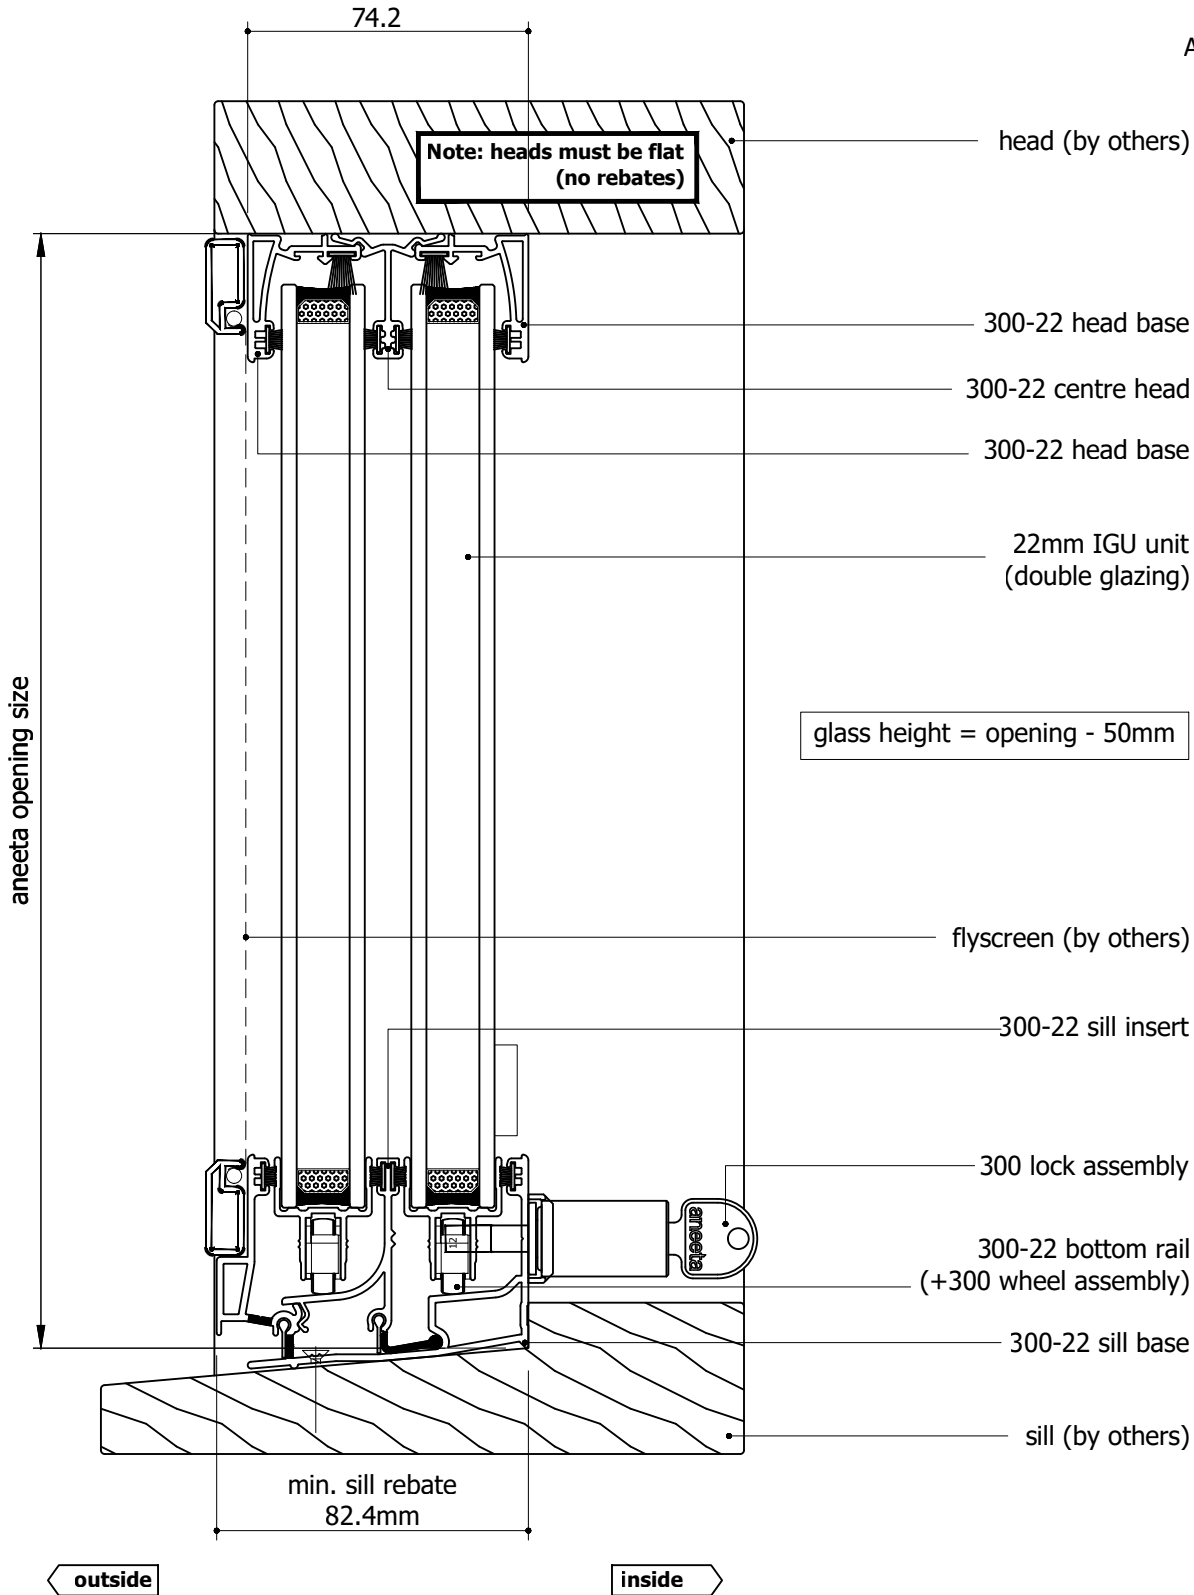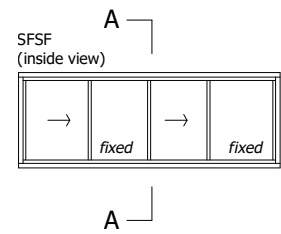


Rev	Description	Approved By	Date
D	Upd. rollers, bottom rails, seals, lock, layout	RL	Jun2013
E	Update locks and extension pins	SE	Dec2020
F	Update layout	SE	Jun2024
G	Slide pane changed to inside, fixed pane to outside, lock pin to 12mm. Timber cover options removed	DF	May2023

<div>Proprietary and confidential</div> <div>The information contained in this drawing is the sole property of Aneeta Australia. Any reproduction in part or as a whole, without the written permission of Aneeta Australia is prohibited.</div>	Title: 4 pane 22mm DOUBLE GLAZED sashless horizontal slider in timber frames SFSF				 949 Stud Road, Rowville VIC 3178, ABN 80 062 883 729	Material:	in Timber Frame
	vertical section A-A					Finish:	
						Die/Part:	
						Dwg No:	HS 4P22 SFSF T
	Drwn:-	Chk: -	Date: -	Scale: 1:2@A4	Sheet 2 of 4	Revision: G	

M:\Documentation\Website Downloads\3. Timber Frames\3. Horizontal\HS 4P22 SFSF T (G) - 4 pane 22mm DOUBLE GLAZED sashless horizontal slider in timber frames SFSF.dwg

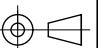

IF IN DOUBT ASK - DO NOT SCALE DRAWING

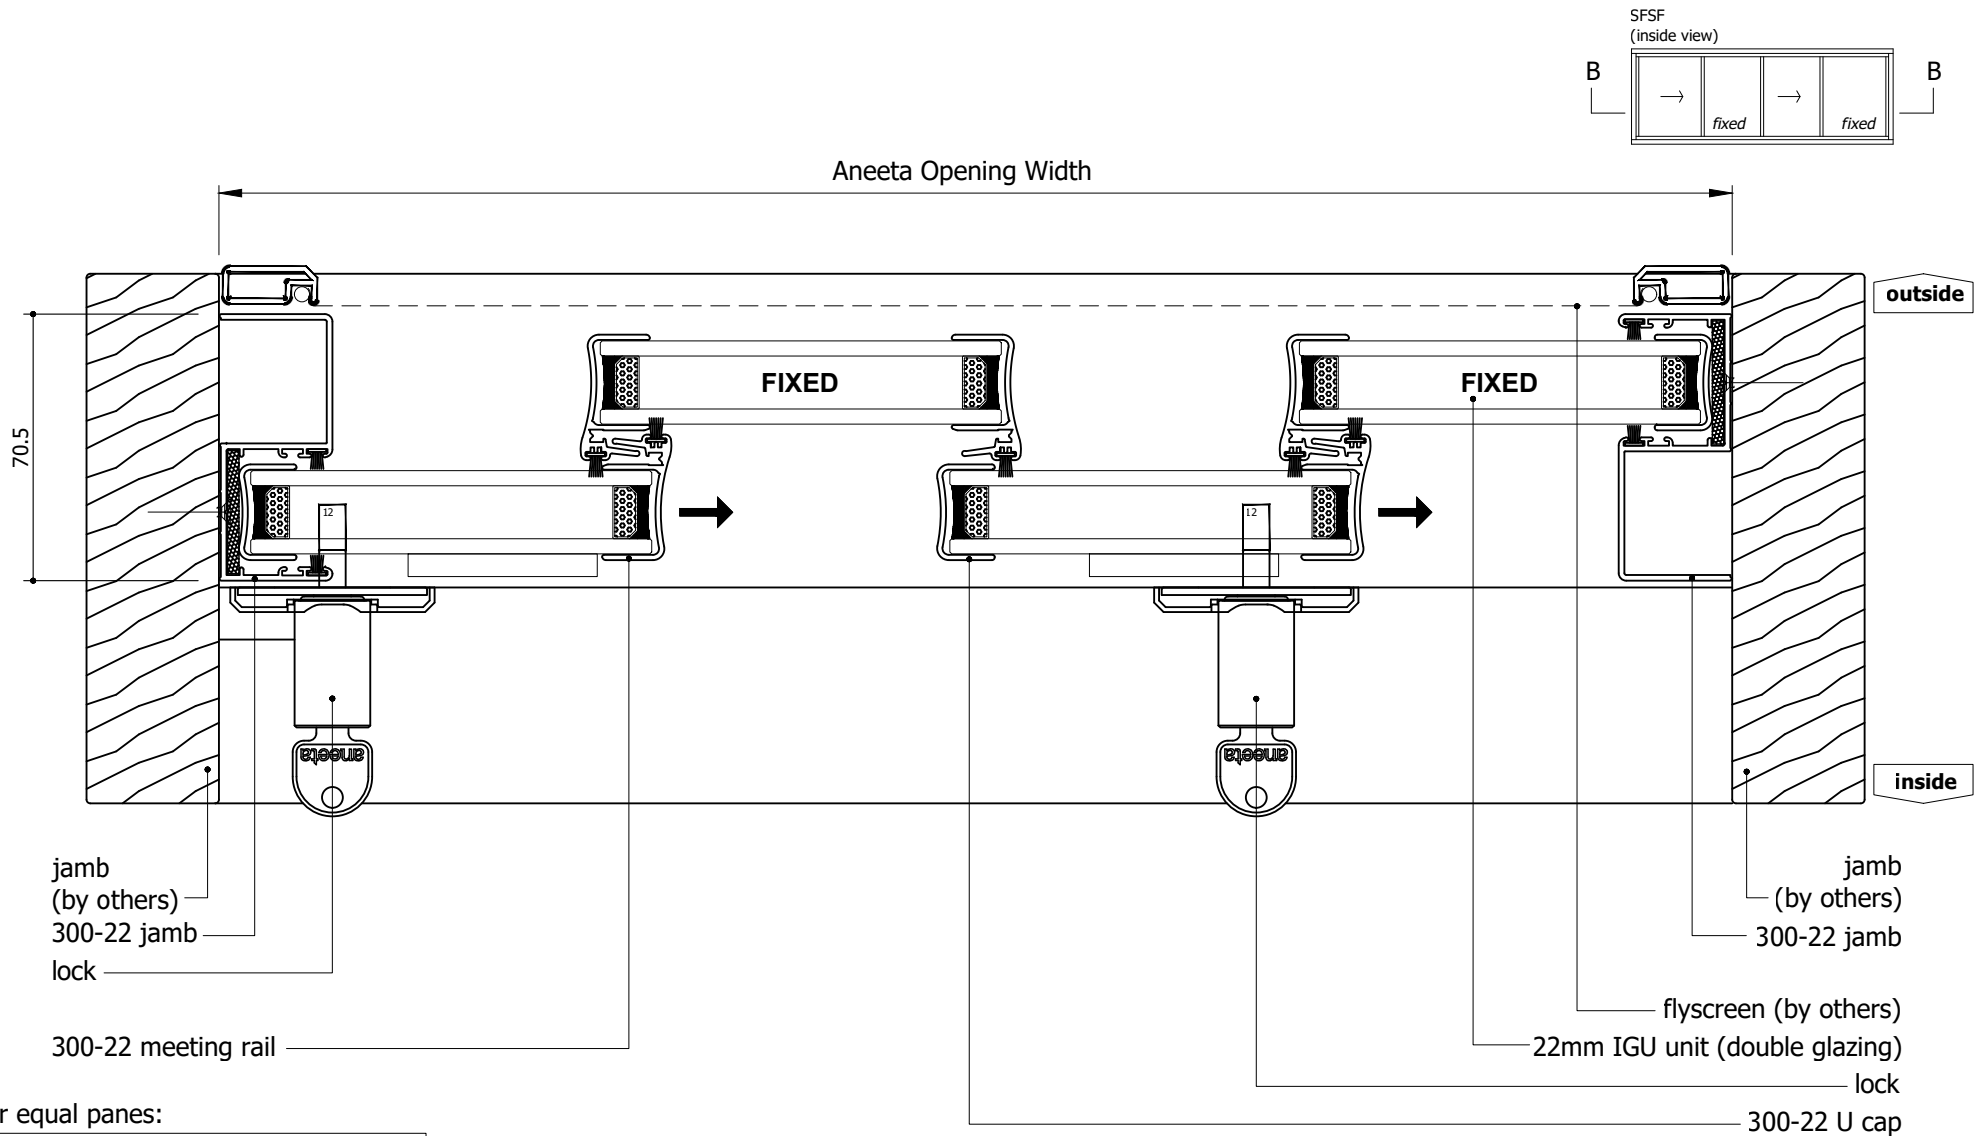


for equal panes:


$$\text{glass width} = (\text{opening} + 24\text{mm}) / 4$$

M:\Documentation\Website Downloads\3. Timber Frames\3. Horizontal\HS 4P22 SFSF T (G) - 4 pane 22mm DOUBLE GLAZED sashless horizontal slider in timber frames SFSF.dwg




IF IN DOUBT ASK - DO NOT SCALE DRAWING

Proprietary and confidential	Rev	Description	Approved By	Date	Title: 4 pane 22mm DOUBLE GLAZED sashless horizontal slider in timber frames SFSF 300-22 jambs horizontal section B-B	 949 Stud Road, Rowville VIC 3178, ABN 80 062 883 729	Material: in Timber Frame			
	D	Upd. rollers, bottom rails, seals, lock, layout	RL	Jun2013			Finish:			
	E	Update locks and extension pins	SE	Dec2020			Die/Part:			
	F	Update layout	SE	Jun2024			Dwg No: HS 4P22 SFSF T			
	G	Slide pane changed to inside, fixed pane to outside, lock pin to 12mm. Timber cover options removed	DF	May2025						
					Drwn:-	Chk: -	Date: -	Scale: 1:2@A4	Sheet 3 of 4	Revision: G

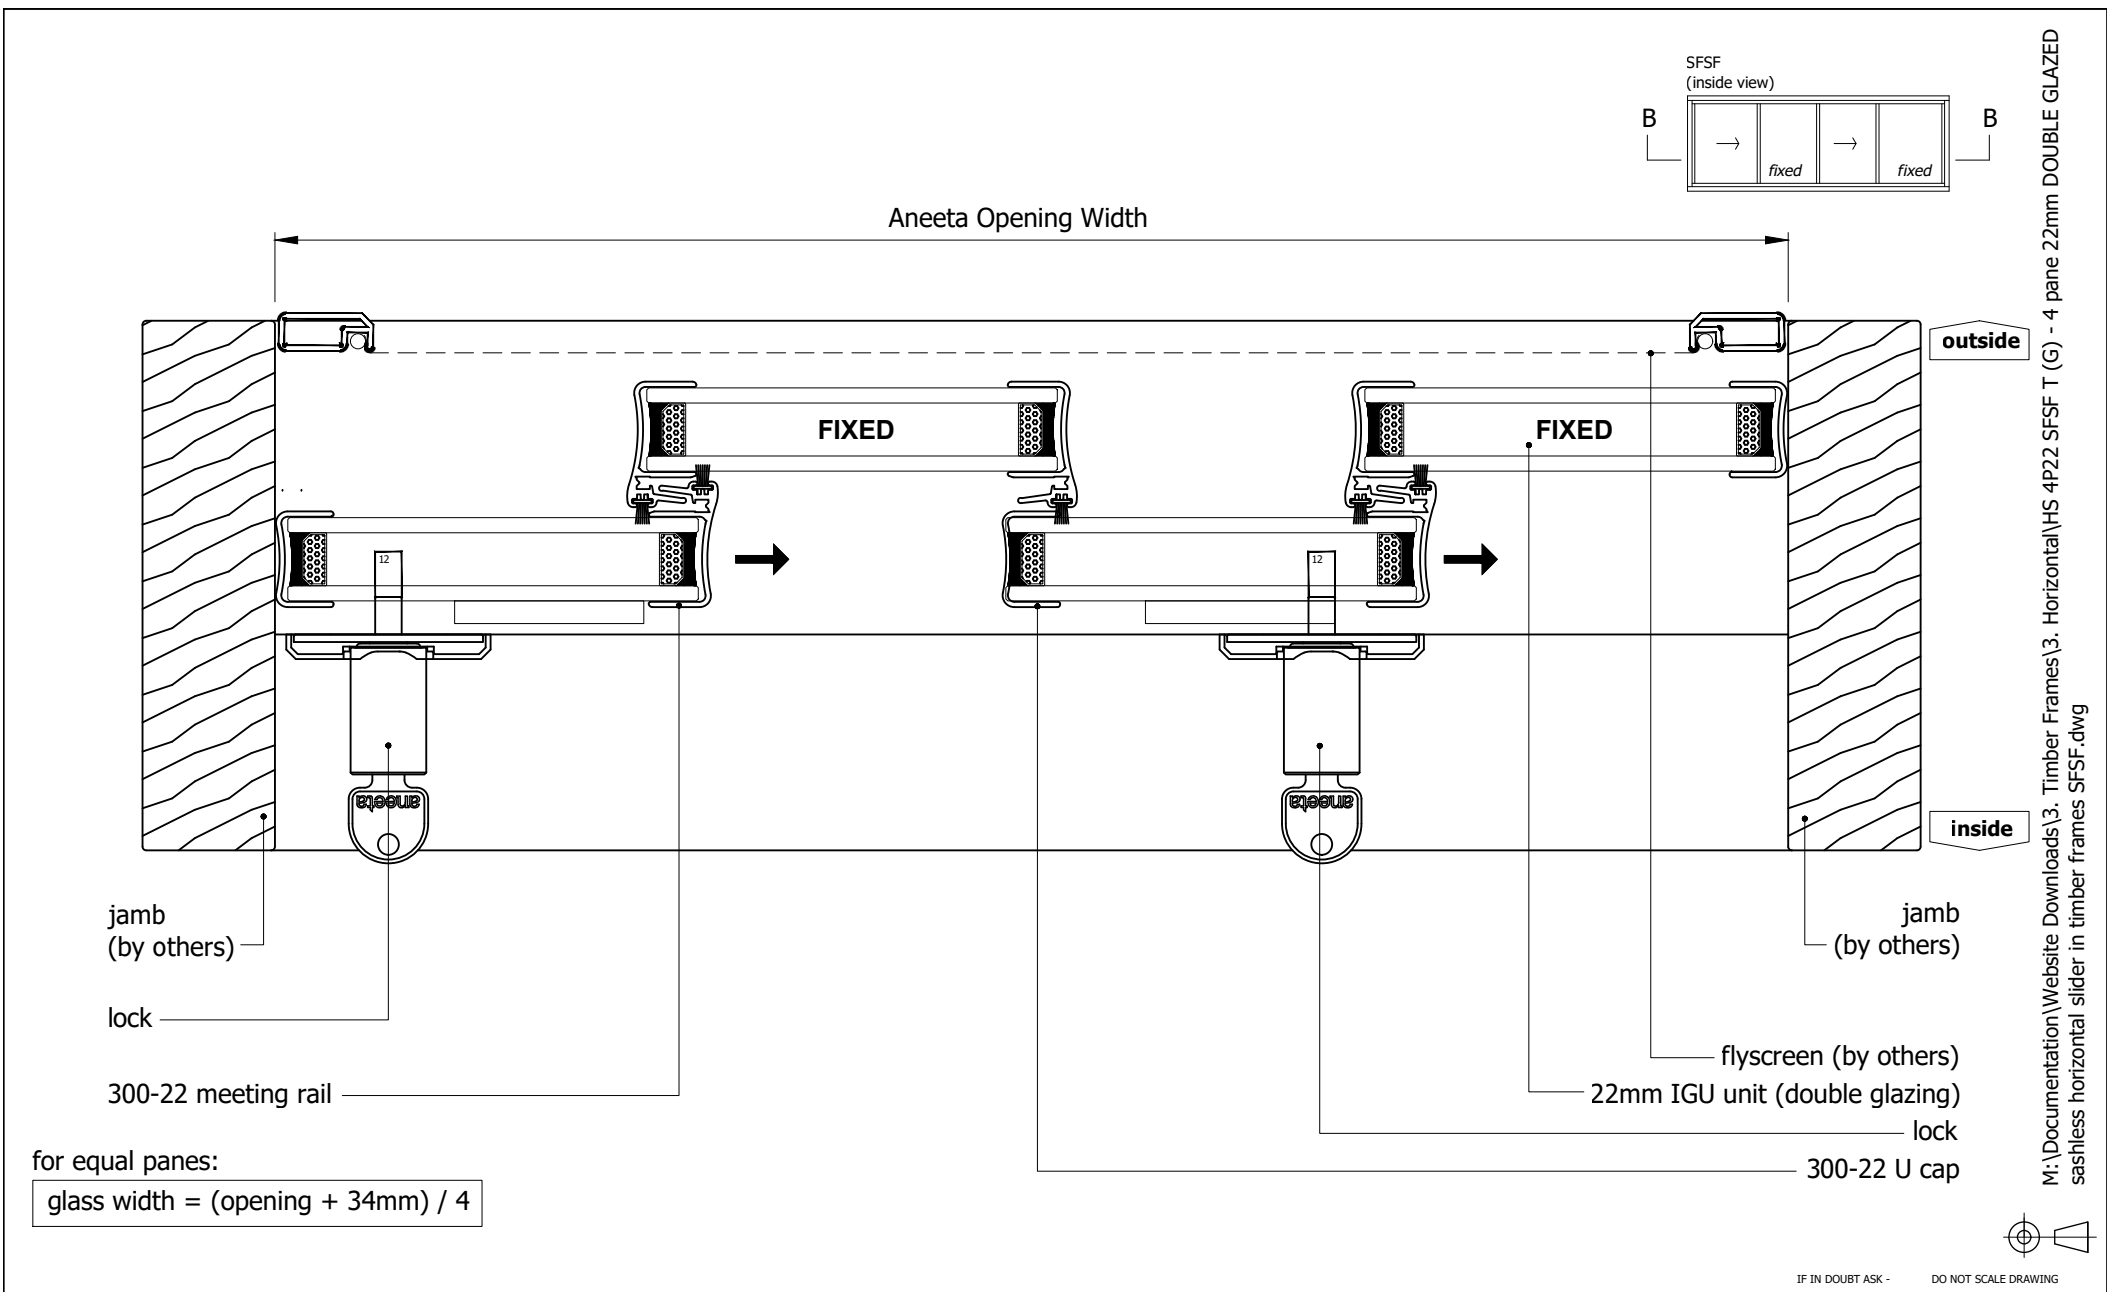

M:\Documentation\Website Downloads\3. Timber Frames\3. Horizontal\HS 4P22 SFSF T (G) - 4 pane 22mm DOUBLE GLAZED sashless horizontal slider in timber frames SFSF.dwg

Proprietary and confidential	Rev	Description	Approved By	Date	Title: 4 pane 22mm DOUBLE GLAZED sashless horizontal slider in timber frames SFSF no jamb profiles horizontal section B-B	 949 Stud Road, Rowville VIC 3178, ABN 80 062 883 729	Material: in Timber Frame			
	D	Upd. rollers, bottom rails, seals, lock, layout	RL	Jun2013			Finish:			
	E	Update locks and extension pins	SE	Dec2020			Die/Part:			
	F	Update layout	SE	Jun2024			Dwg No: HS 4P22 SFSF T			
	G	Slide pane changed to inside, fixed pane to outside, lock pin to 12mm. Timber cover options removed	DF	May2025						
					Drwn:-	Chk: -	Date: -	Scale: 1:2@A4	Sheet 4 of 4	Revision: G