


Table of Contents



Page	View	Timber Covers	Jamb Type
2	Vertical Section	None	-
3	Horizontal Section	None	300-10 jamb profiles
4	Horizontal Section	None	No jamb profiles
5	Horizontal Section	None	Flapseal at jambs

Rev	Description	Approved	
		By	Date
C	Upd. rollers, bottom rails, seals, lock, layout	RL	Jun2013
D	Update locks and extension pins	SE	Dec2020
E	Update layout	SE	Jun2024
F	Timber Cover Option Removed	DF	Jun2025

<div>Proprietary and confidential</div> <div>The information contained in this drawing is the sole property of Aneeta Australia. Any reproduction in part or as a whole, without the written permission of Aneeta Australia is prohibited.</div>	<div>Title: 3 pane 10mm sashless horizontal slider in timber frames SFS</div>				<div><div>aneeta®</div><div>949 Stud Road, Rowville VIC 3178, ABN 80 062 883 729</div></div>		Material: in Timber Frame	
							Finish:	
							Die/Part:	
							Dwg No: HS 3P10 SFS T	
							Revision: F	
Drwn:-	Chk: -	Date: -	Scale:	Sheet 1 of 5	Revision: F			



IF IN DOUBT ASK - DO NOT SCALE DRAWING

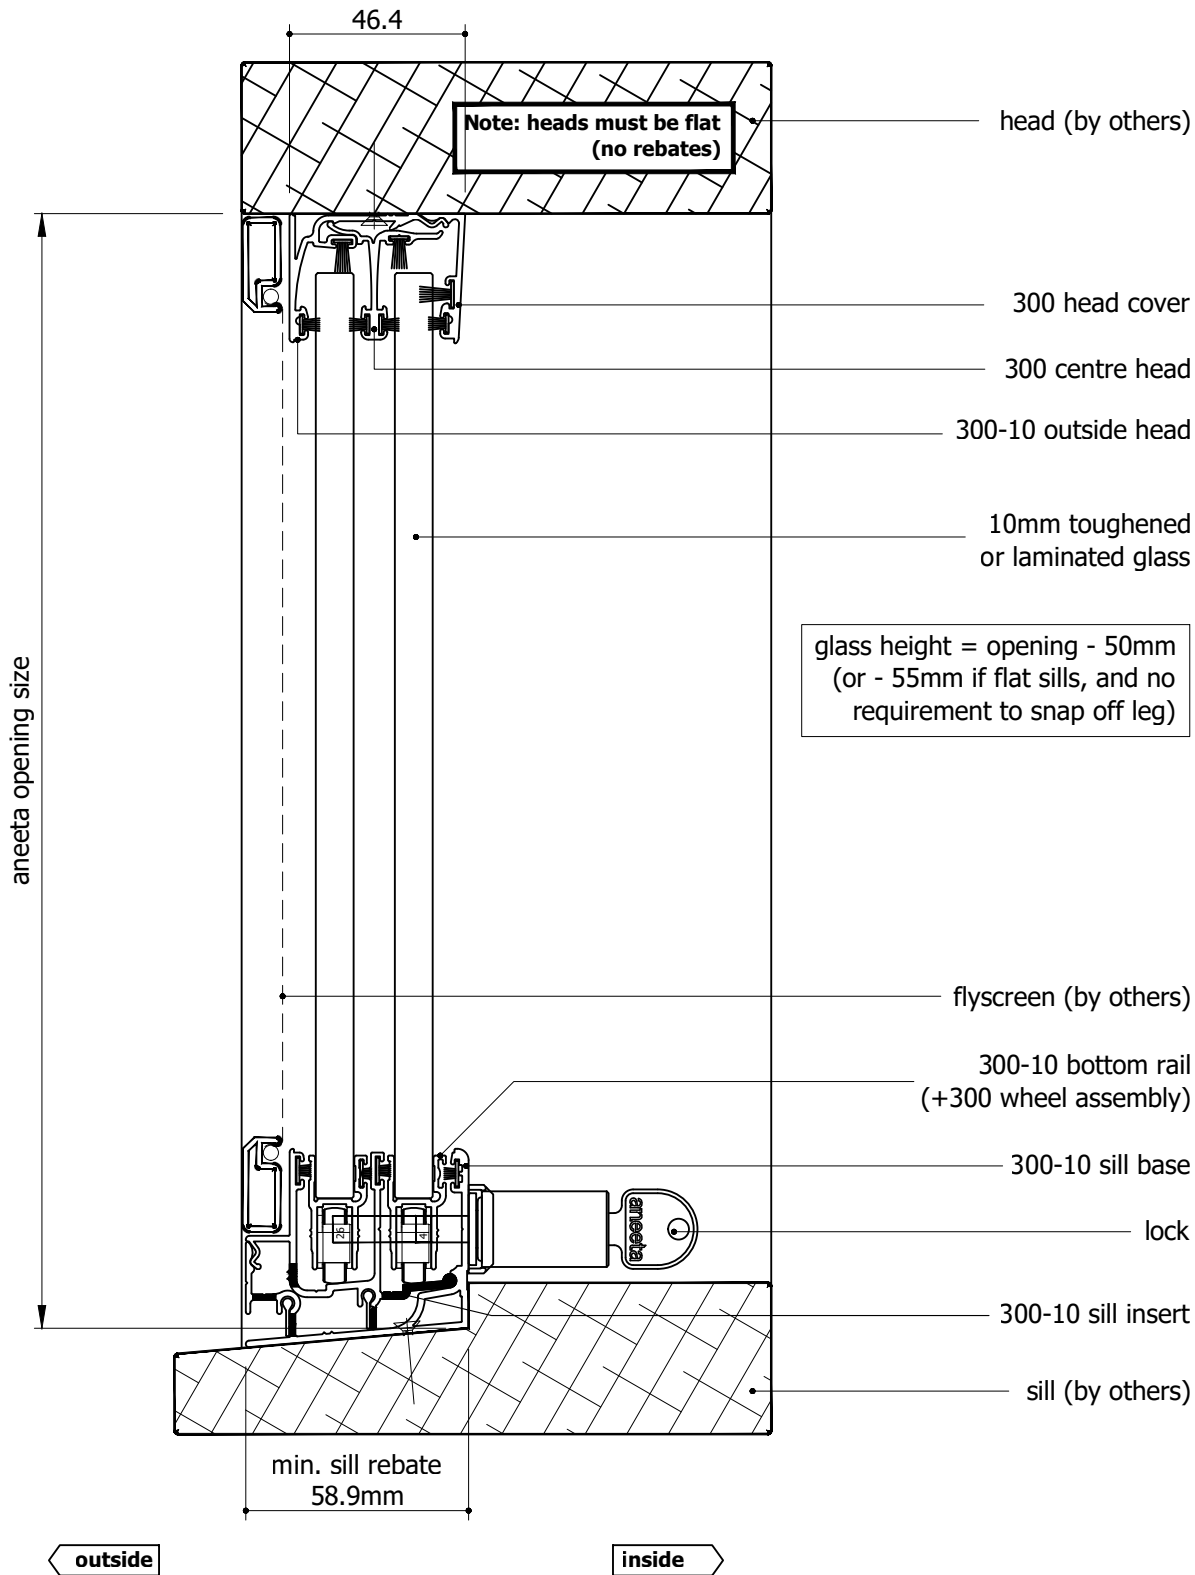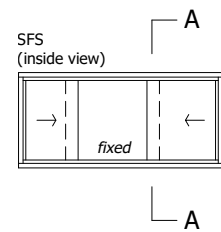

Rev	Description	Approved	
		By	Date
C	Upd. rollers, bottom rails, seals, lock, layout	RL	Jun2013
D	Update locks and extension pins	SE	Dec2020
E	Update layout	SE	Jun2024
F	Timber Cover Option Removed	DF	Jun2025

Proprietary and confidential		Title: 3 pane 10mm sashless horizontal slider in timber frames SFS	
The information contained in this drawing is the sole property of Aneeta Australia. Any reproduction in part or as a whole, without the written permission of Aneeta Australia is prohibited.		vertical section A-A	
Drwn:-	Chk: -	Date: -	Scale: 1:2@A4




949 Stud Road, Rowville VIC 3178, ABN 80 062 883 729

Sheet 2 of 5


Revision: F

Material:	in Timber Frame
Finish:	
Die/Part:	
Dwg No:	HS 3P10 SFS T

M:\Documentation\Website Downloads\3. Timber Frames\3. Horizontal\HS 3P10 SFS T (F) - 3 pane 10mm sashless horizontal slider in timber frames SFS.dwg

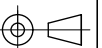


IF IN DOUBT ASK - DO NOT SCALE DRAWING

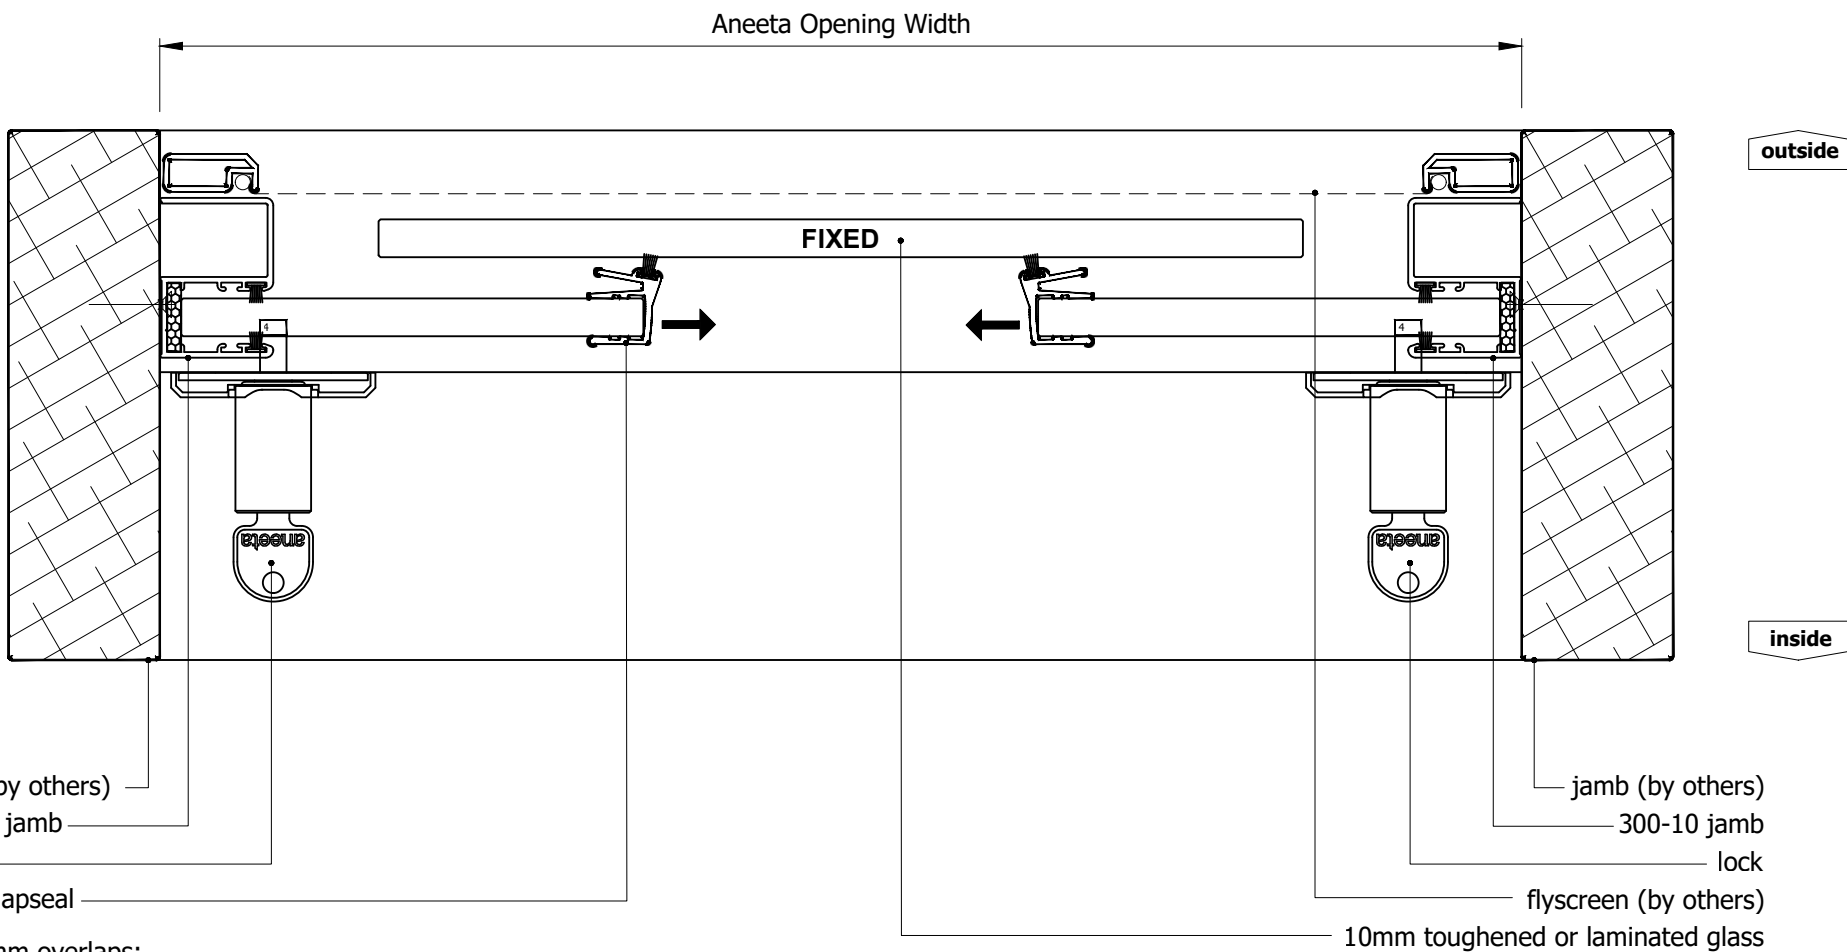


M:\Documentation\Website Downloads\3. Timber Frames\3. Horizontal\HS 3P10 SFS T (F) - 3 pane 10mm sashless horizontal slider in timber frames SFS.dwg



IF IN DOUBT ASK - DO NOT SCALE DRAWING

Proprietary and confidential The information contained in this drawing is the sole property of Aneeta Australia. Any reproduction in part or as a whole, without the written permission of Aneeta Australia is prohibited.	Rev	Description	Approved By	Date	Title: 3 pane 10mm sashless horizontal slider in timber frames SFS 300-10 jambs horizontal section B-B	 949 Stud Road, Rowville VIC 3178, ABN 80 062 883 729	Material: in Timber Frame	
	C	Upd. rollers, bottom rails, seals, lock, layout	RL	Jun2013			Finish:	
	D	Update locks and extension pins	SE	Dec2020			Die/Part:	
	E	Update layout	SE	Jun2024			Dwg No: HS 3P10 SFS T	
	F	Timber Cover Option Removed	DF	Jun2025				
					Drwn:-	Chk: -	Date: -	Scale: 1:2@A4
					Sheet 3 of 5		Revision: F	

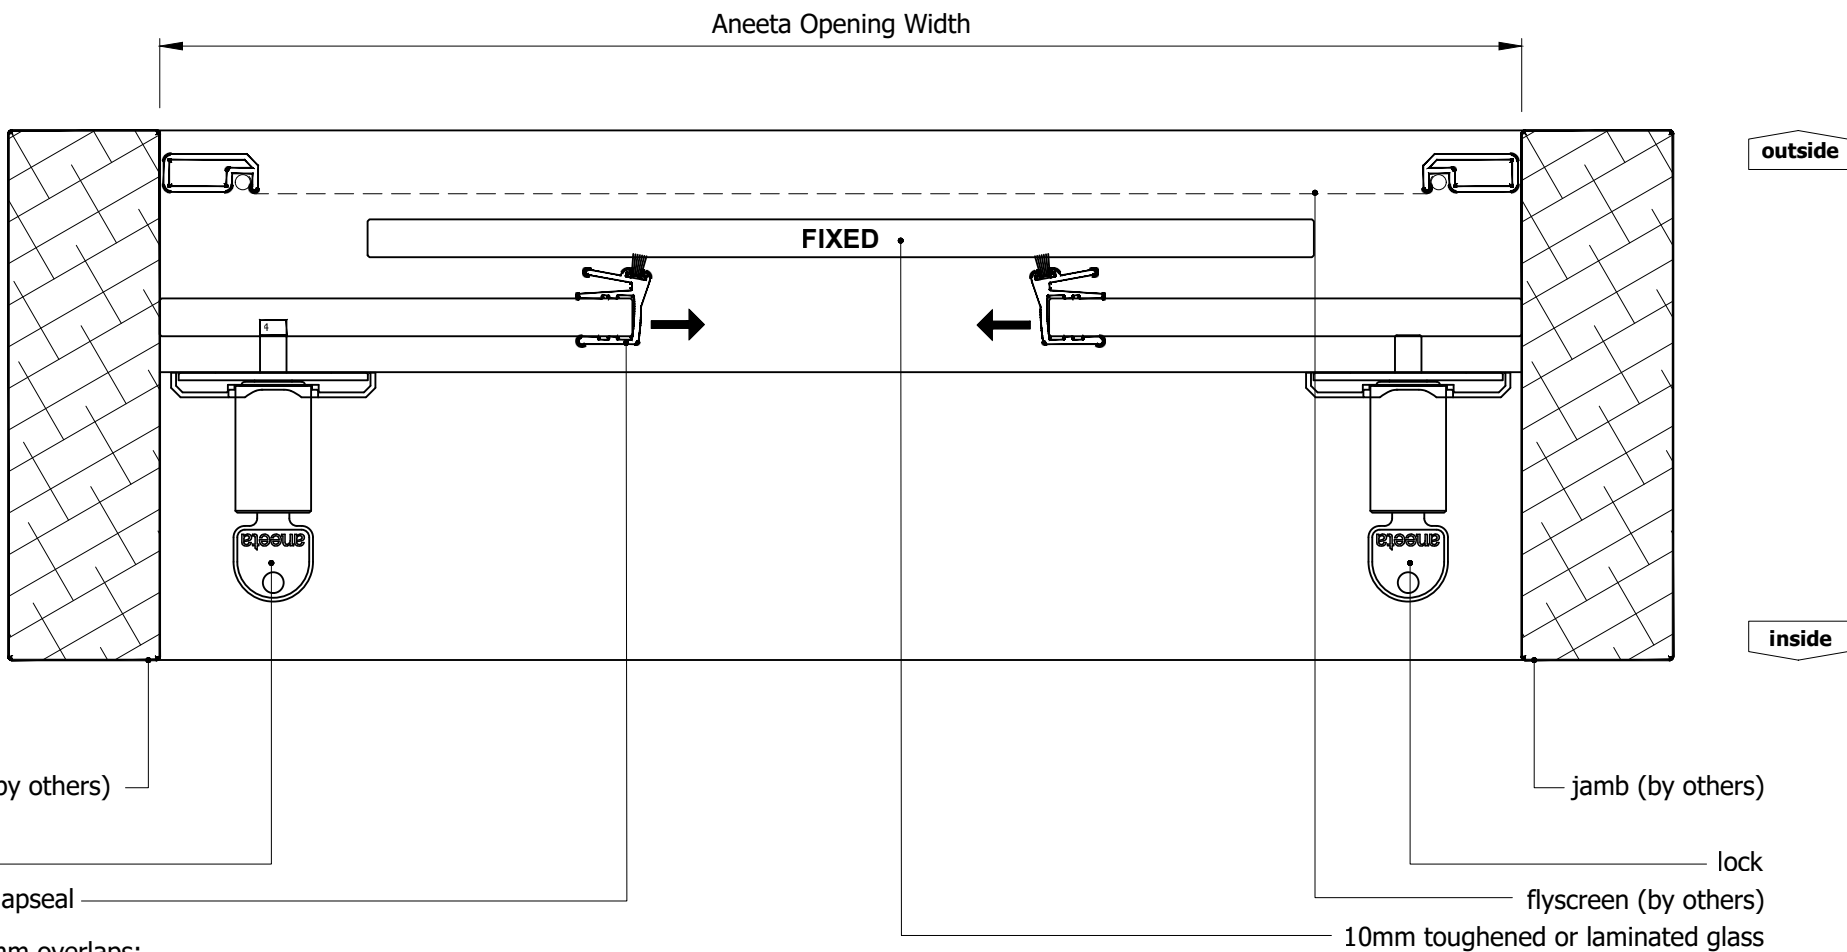

for 70mm overlaps:

glass widths


1 x centre pane = (opening + 140mm) / 2


2 x side panes = (opening + 140mm) / 4

M:\Documentation\Website Downloads\3. Timber Frames\3. Horizontal\HS 3P10 SFS T (F) - 3 pane 10mm sashless horizontal slider in timber frames SFS.dwg



IF IN DOUBT ASK - DO NOT SCALE DRAWING


Proprietary and confidential The information contained in this drawing is the sole property of Aneeta Australia. Any reproduction in part or as a whole, without the written permission of Aneeta Australia is prohibited.	Rev	Description	Approved By	Date	Title: 3 pane 10mm sashless horizontal slider in timber frames SFS no jamb profiles horizontal section B-B	 949 Stud Road, Rowville VIC 3178, ABN 80 062 883 729	Material: in Timber Frame	
	C	Upd. rollers, bottom rails, seals, lock, layout	RL	Jun2013			Finish:	
	D	Update locks and extension pins	SE	Dec2020			Die/Part:	
	E	Update layout	SE	Jun2024			Dwg No: HS 3P10 SFS T	
	F	Timber Cover Option Removed	DF	Jun2025				
					Drwn:-	Chk: -	Date: -	Scale: 1:2@A4
					Sheet 4 of 5		Revision: F	

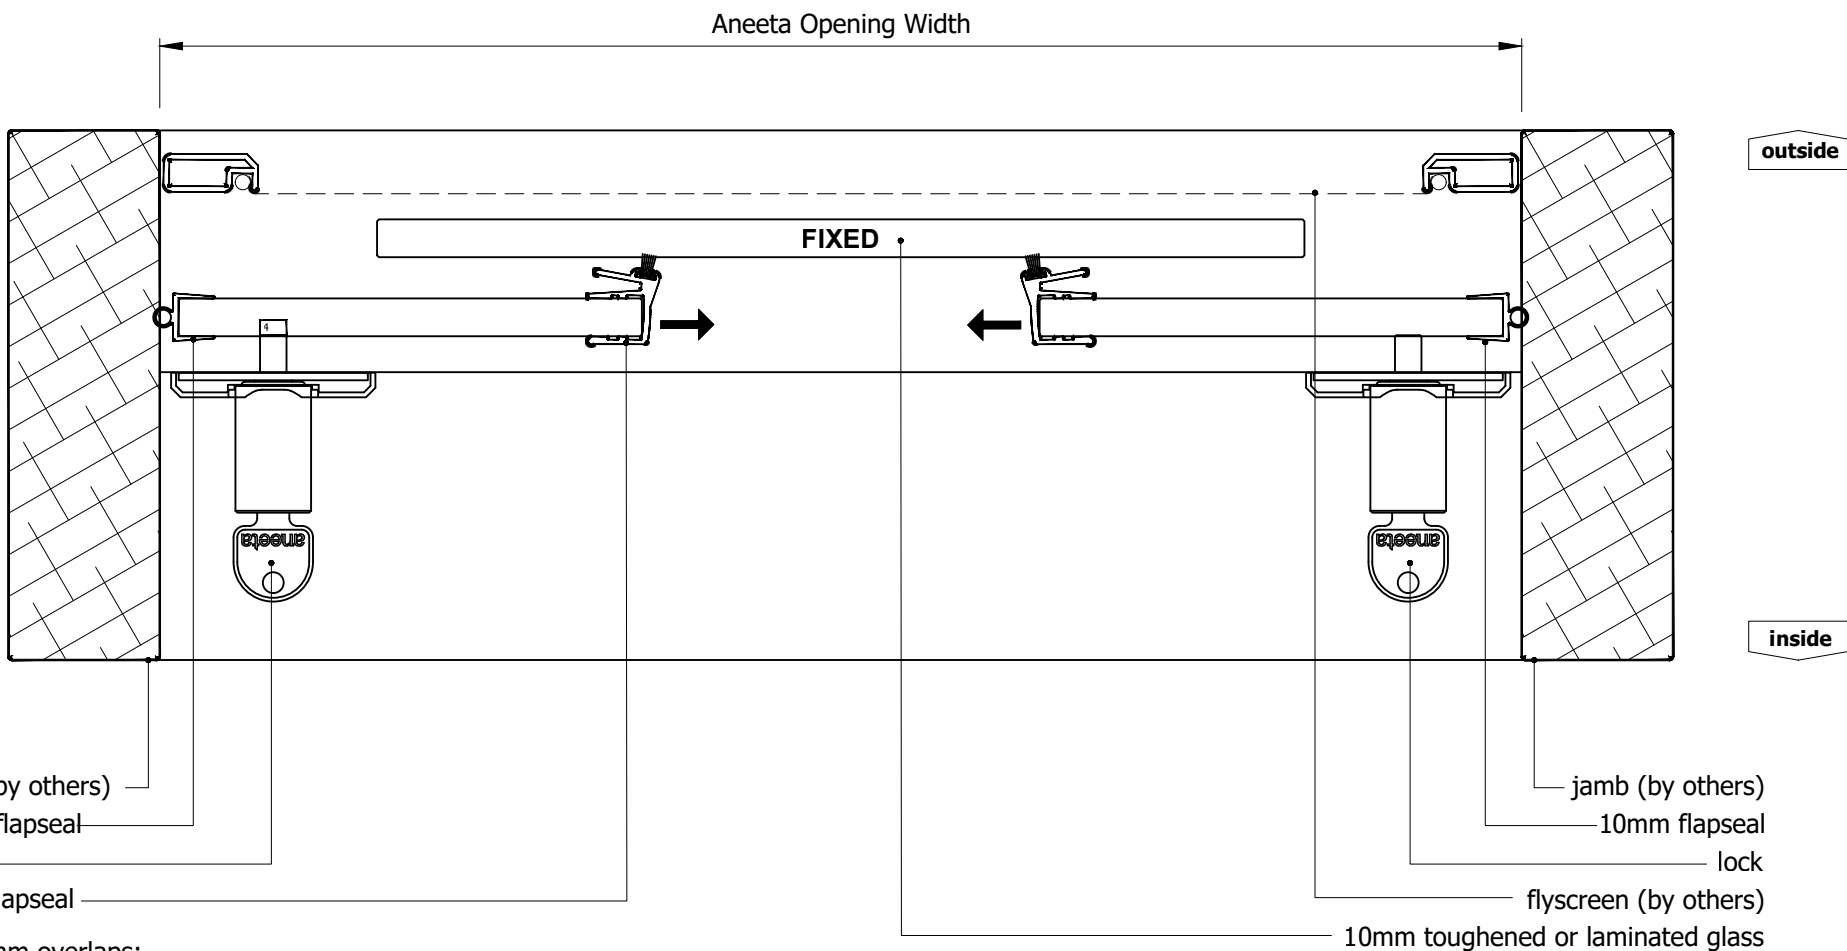

M:\Documentation\Website Downloads\3. Timber Frames\3. Horizontal\HS 3P10 SFS T (F) - 3 pane 10mm sashless horizontal slider in timber frames SFS.dwg



IF IN DOUBT ASK - DO NOT SCALE DRAWING

<div>Proprietary and confidential</div> <div>The information contained in this drawing is the sole property of Aneeta Australia. Any reproduction in part or as a whole, without the written permission of Aneeta Australia is prohibited.</div>	Rev	Description	Approved By	Approved Date	<div>Title: 3 pane 10mm sashless horizontal slider in timber frames SFS flapseals at jambs horizontal section B-B</div> <div> 949 Stud Road, Rowville VIC 3178, ABN 80 062 883 729</div>				Material: in Timber Frame	
	C	Upd. rollers, bottom rails, seals, lock, layout	RL	Jun2013					Finish:	
	D	Update locks and extension pins	SE	Dec2020					Die/Part:	
	E	Update layout	SE	Jun2024					Dwg No: HS 3P10 SFS T	
	F	Timber Cover Option Removed	DF	Jun2025						
						Drwn:-	Chk: -	Date: -	Scale: 1:2@A4	Sheet 5 of 5