

Table of Contents


Page	View	Timber Covers	Middle Pane Interface	Jamb Type
2	Vertical Section	None	-	-
3	Horizontal Section	None	Overlapping	300-6 jamb profiles
4	Horizontal Section	None	Overlapping	No jamb profiles
5	Horizontal Section	None	Overlapping	6mm Flapseal at jambs
6	Horizontal Section	None	Flapseal	300-6 jamb profiles
7	Horizontal Section	None	Flapseal	No jamb profiles
8	Horizontal Section	None	Flapseal	6mm Flapseal at jambs



M:\Documentation\Website Downloads\3. Timber Frames\3. Horizontal\HS 4P6 FSSF T (G) - 4 pane 6mm sashless horizontal slider in timber frames FSSF.dwg

Rev	Description	Approved	
		By	Date
D	Upd. rollers, bottom rails, seals, lock, layout	RL	Jun2013
E	Update locks and extension pins	SE	Dec2020
F	Update layout, add jamb options	SE	Jun2024
G	Timber cover option removed	DF	Jun2025




IF IN DOUBT ASK - DO NOT SCALE DRAWING


<div>Proprietary and confidential</div> <div>The information contained in this drawing is the sole property of Aneeta Australia. Any reproduction in part or as a whole, without the written permission of Aneeta Australia is prohibited.</div>	Title: 4 pane 6mm sashless horizontal slider in timber frames FSSF				<div> 949 Stud Road, Rowville VIC 3178, ABN 80 062 883 729</div>		Material: in Timber Frame
							Finish:
							Die/Part:
							Dwg No: HS 4P6 FSSF T
	Drwn:-	Chk: -	Date: -	Scale:	Sheet 1 of 8	Revision: G	

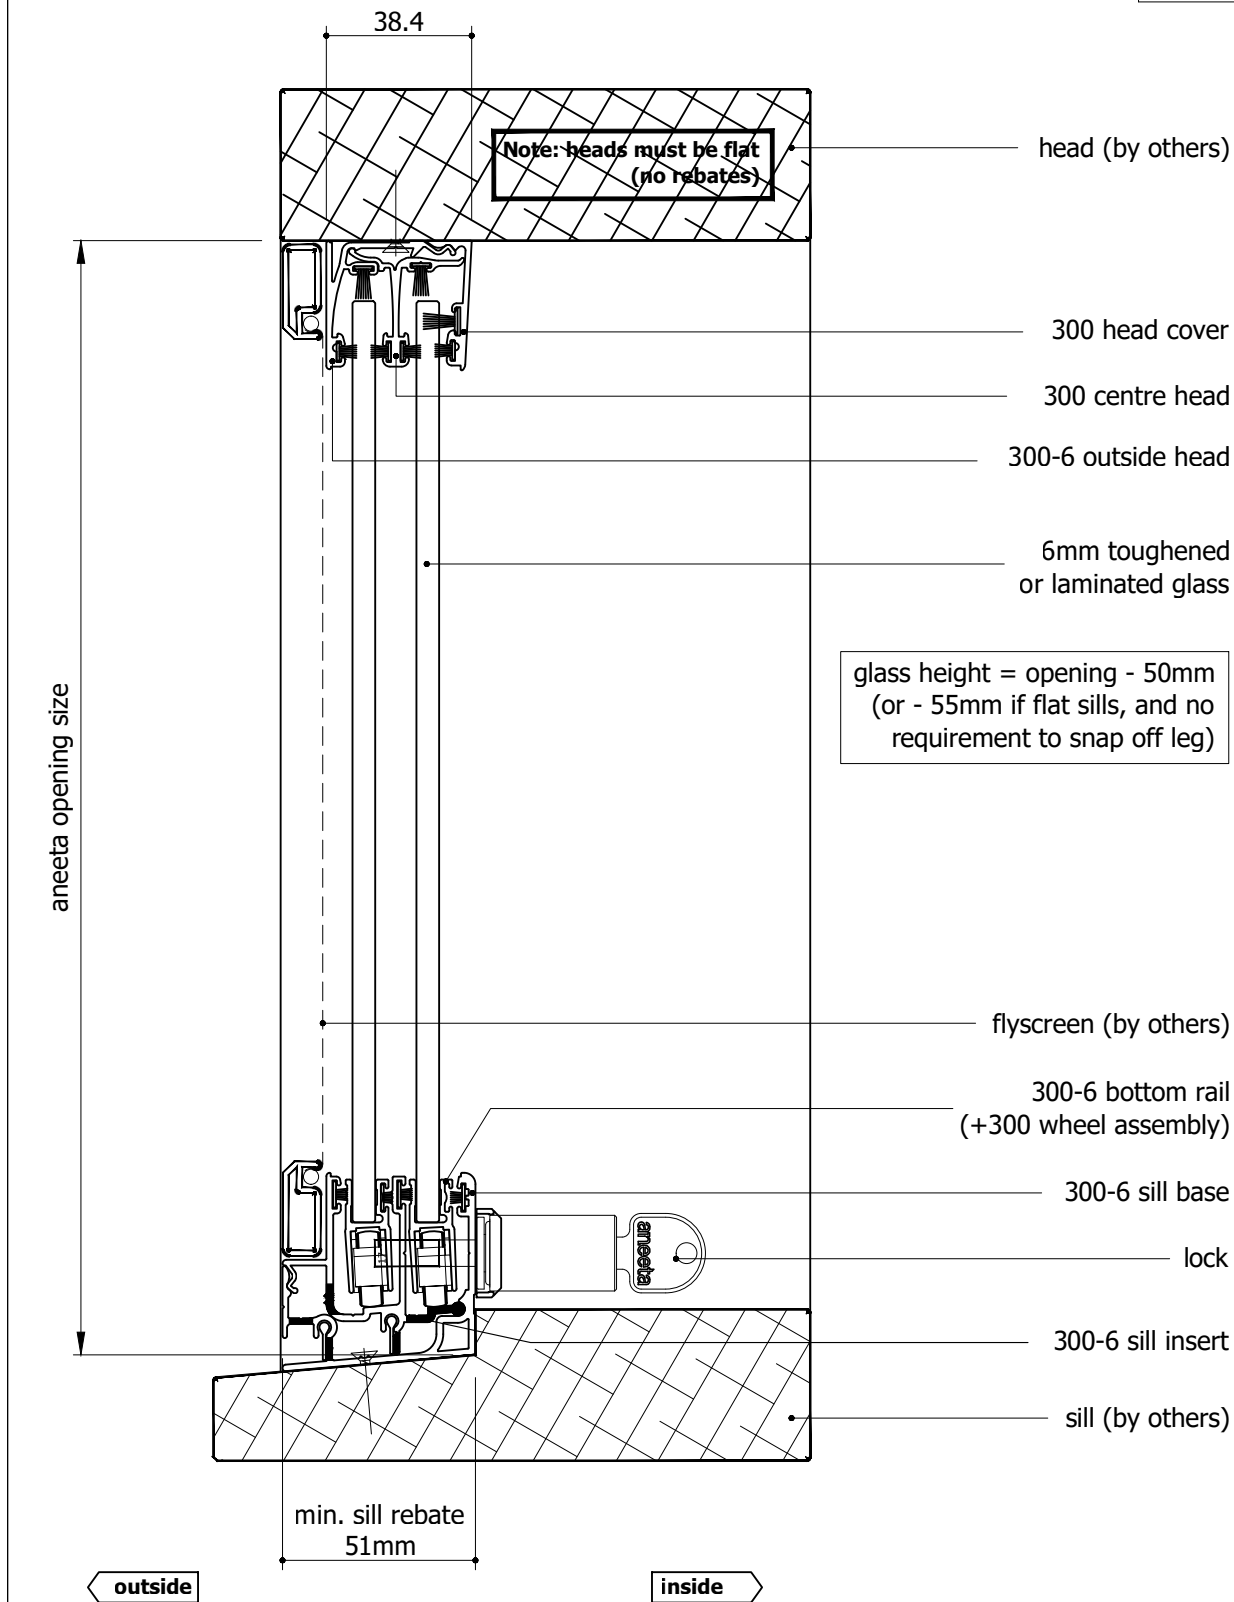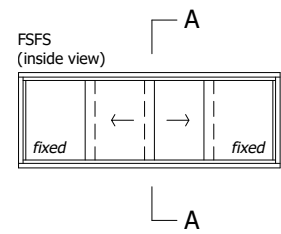


Rev	Description	Approved	
		By	Date
D	Upd. rollers, bottom rails, seals, lock, layout	RL	Jun2013
E	Update locks and extension pins	SE	Dec2020
F	Update layout, add jamb options	SE	Jun2024
G	Timber cover option removed	DF	Jun2025


<div>Proprietary and confidential</div> <div>The information contained in this drawing is the sole property of Aneeta Australia. Any reproduction in part or as a whole, without the written permission of Aneeta Australia is prohibited.</div>	<div>Title: 4 pane 6mm sashless horizontal slider in timber frames FSSF</div> <div>vertical section A-A</div>				<div> 949 Stud Road, Rowville VIC 3178, ABN 80 062 883 729</div>	<div>Material: in Timber Frame</div>	
						<div>Finish:</div>	
						<div>Die/Part:</div>	
						<div>Dwg No: HS 4P6 FSSF T</div>	
Drwn:-	Chk: -	Date: -	Scale: 1:2@A4	Sheet 2 of 8	Revision: G		


M:\Documentation\Website Downloads\3. Timber Frames\3. Horizontal\HS 4P6 FSSF T (G) - 4 pane 6mm sashless horizontal slider in timber frames FSSF.dwg

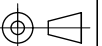


IF IN DOUBT ASK - DO NOT SCALE DRAWING

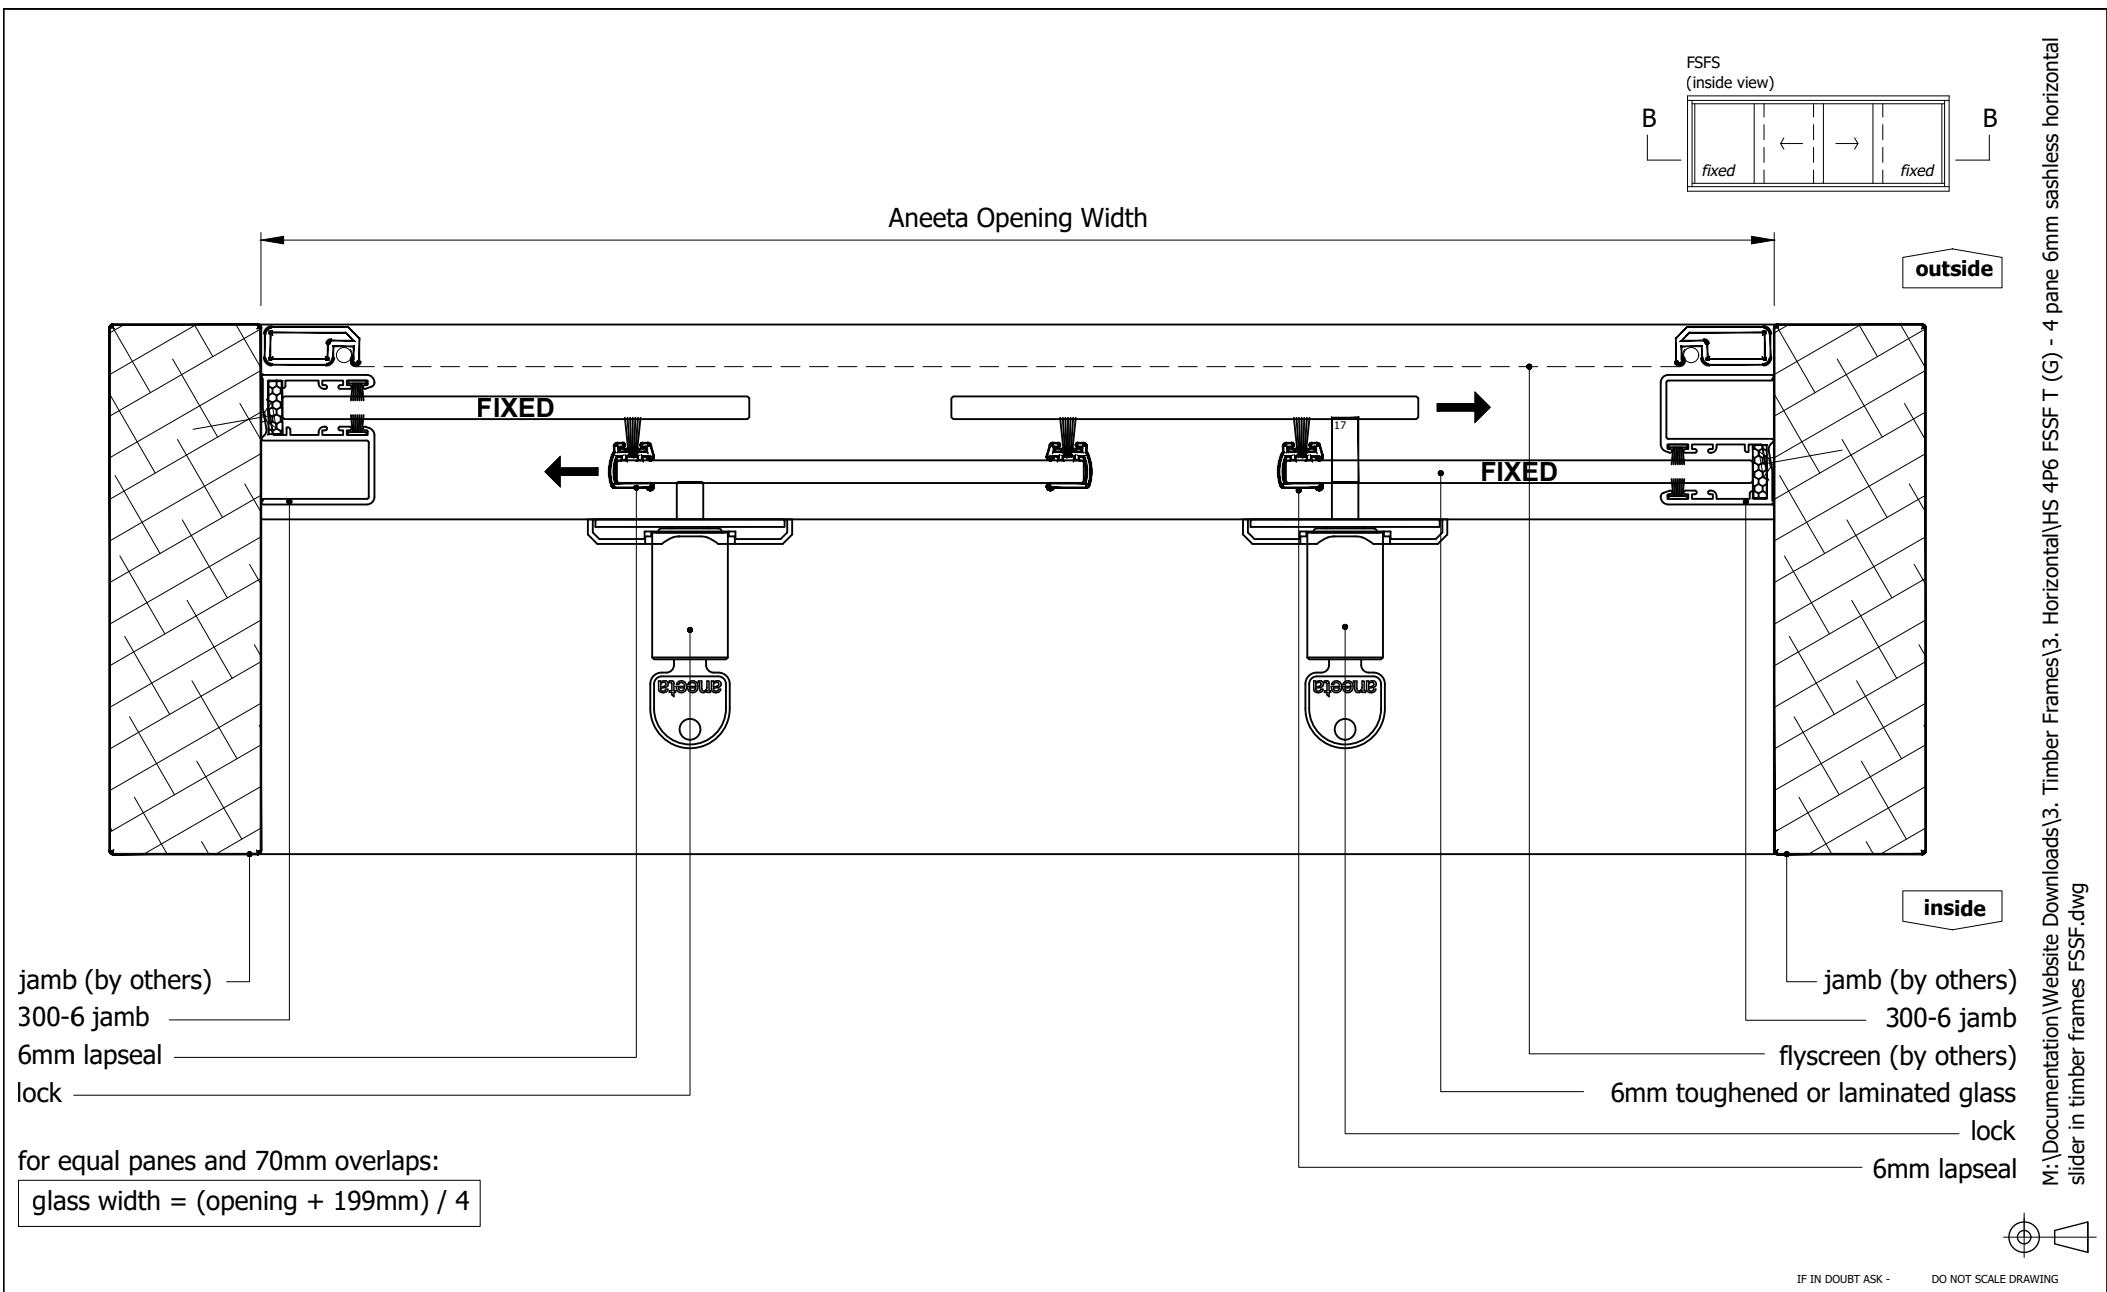


Proprietary and confidential	Rev	Description	Approved By	Date	Title: 4 pane 6mm sashless horizontal slider in timber frames FSSF middle panes overlapping, 300-6 jambs horizontal section B-B	 949 Stud Road, Rowville VIC 3178, ABN 80 062 883 729	Material: in Timber Frame			
	D	Upd. rollers, bottom rails, seals, lock, layout	RL	Jun2013			Finish:			
	E	Update locks and extension pins	SE	Dec2020			Die/Part:			
	F	Update layout, add jamb options	SE	Jun2024			Dwg No: HS 4P6 FSSF T			
	G	Timber cover option removed	DF	Jun2025						
The information contained in this drawing is the sole property of Aneeta Australia. Any reproduction in part or as a whole, without the written permission of Aneeta Australia is prohibited.					Drwn:-	Chk: -	Date: -	Scale: 1:2@A4	Sheet 3 of 8	Revision: G

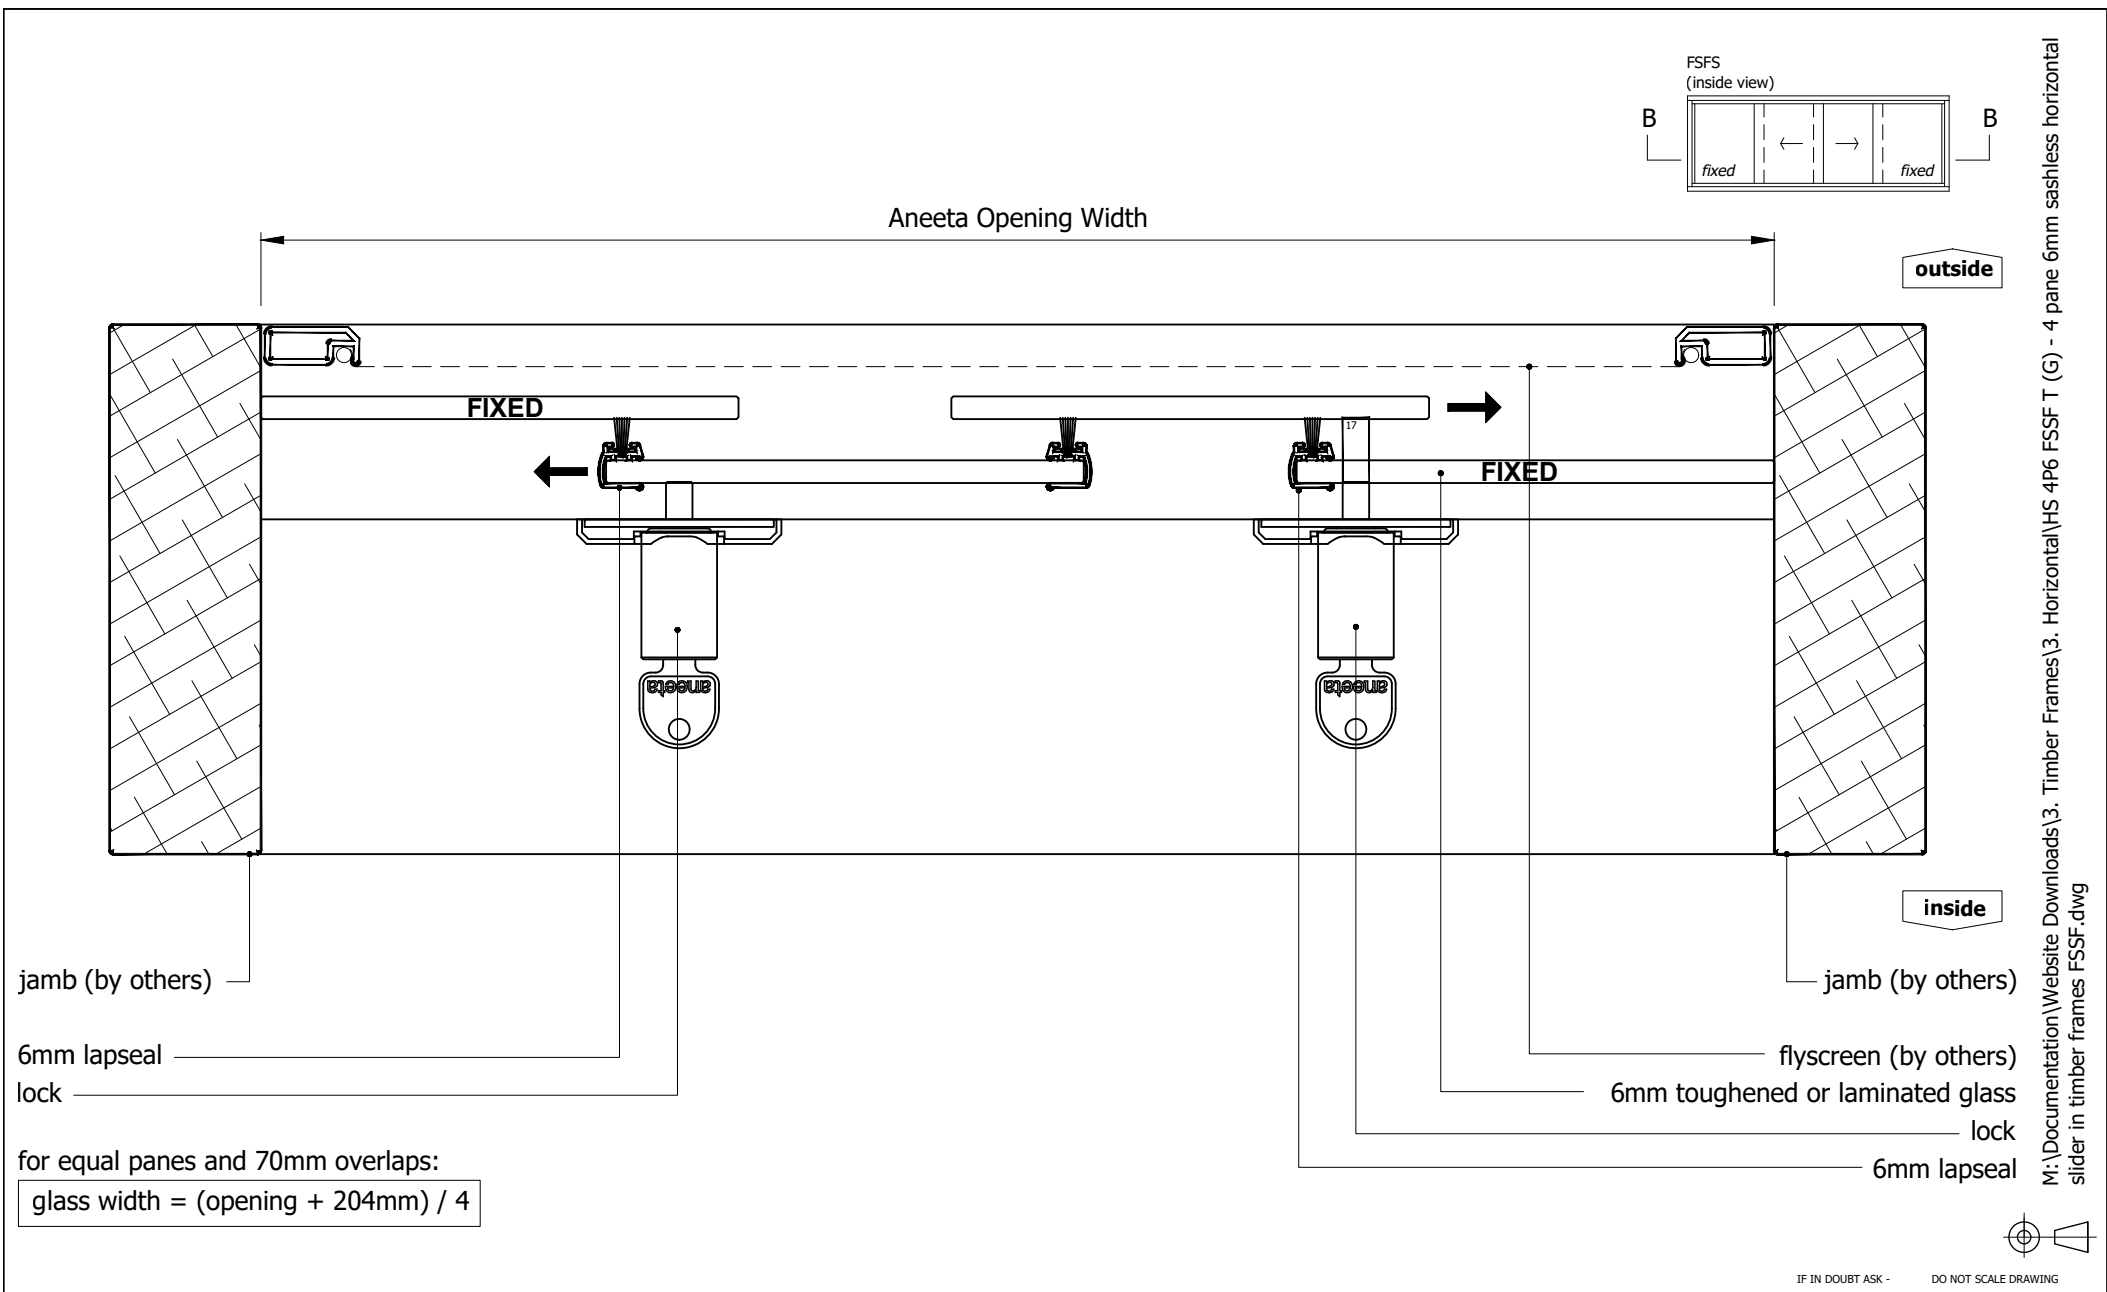


Proprietary and confidential	Rev	Description	Approved By	Date	Title: 4 pane 6mm sashless horizontal slider in timber frames FSSF middle panes overlapping, no jamb profiles horizontal section B-B	 949 Stud Road, Rowville VIC 3178, ABN 80 062 883 729	Material: in Timber Frame			
	D	Upd. rollers, bottom rails, seals, lock, layout	RL	Jun2013			Finish:			
	E	Update locks and extension pins	SE	Dec2020			Die/Part:			
	F	Update layout, add jamb options	SE	Jun2024			Dwg No: HS 4P6 FSSF T			
	G	Timber cover option removed	DF	Jun2025						
The information contained in this drawing is the sole property of Aneeta Australia. Any reproduction in part or as a whole, without the written permission of Aneeta Australia is prohibited.					Drwn:-	Chk: -	Date: -	Scale: 1:2@A4	Sheet 4 of 8	Revision: G


M:\Documentation\Website Downloads\3. Timber Frames\3. Horizontal\HS 4P6 FSSF T (G) - 4 pane 6mm sashless horizontal slider in timber frames FSSF.dwg

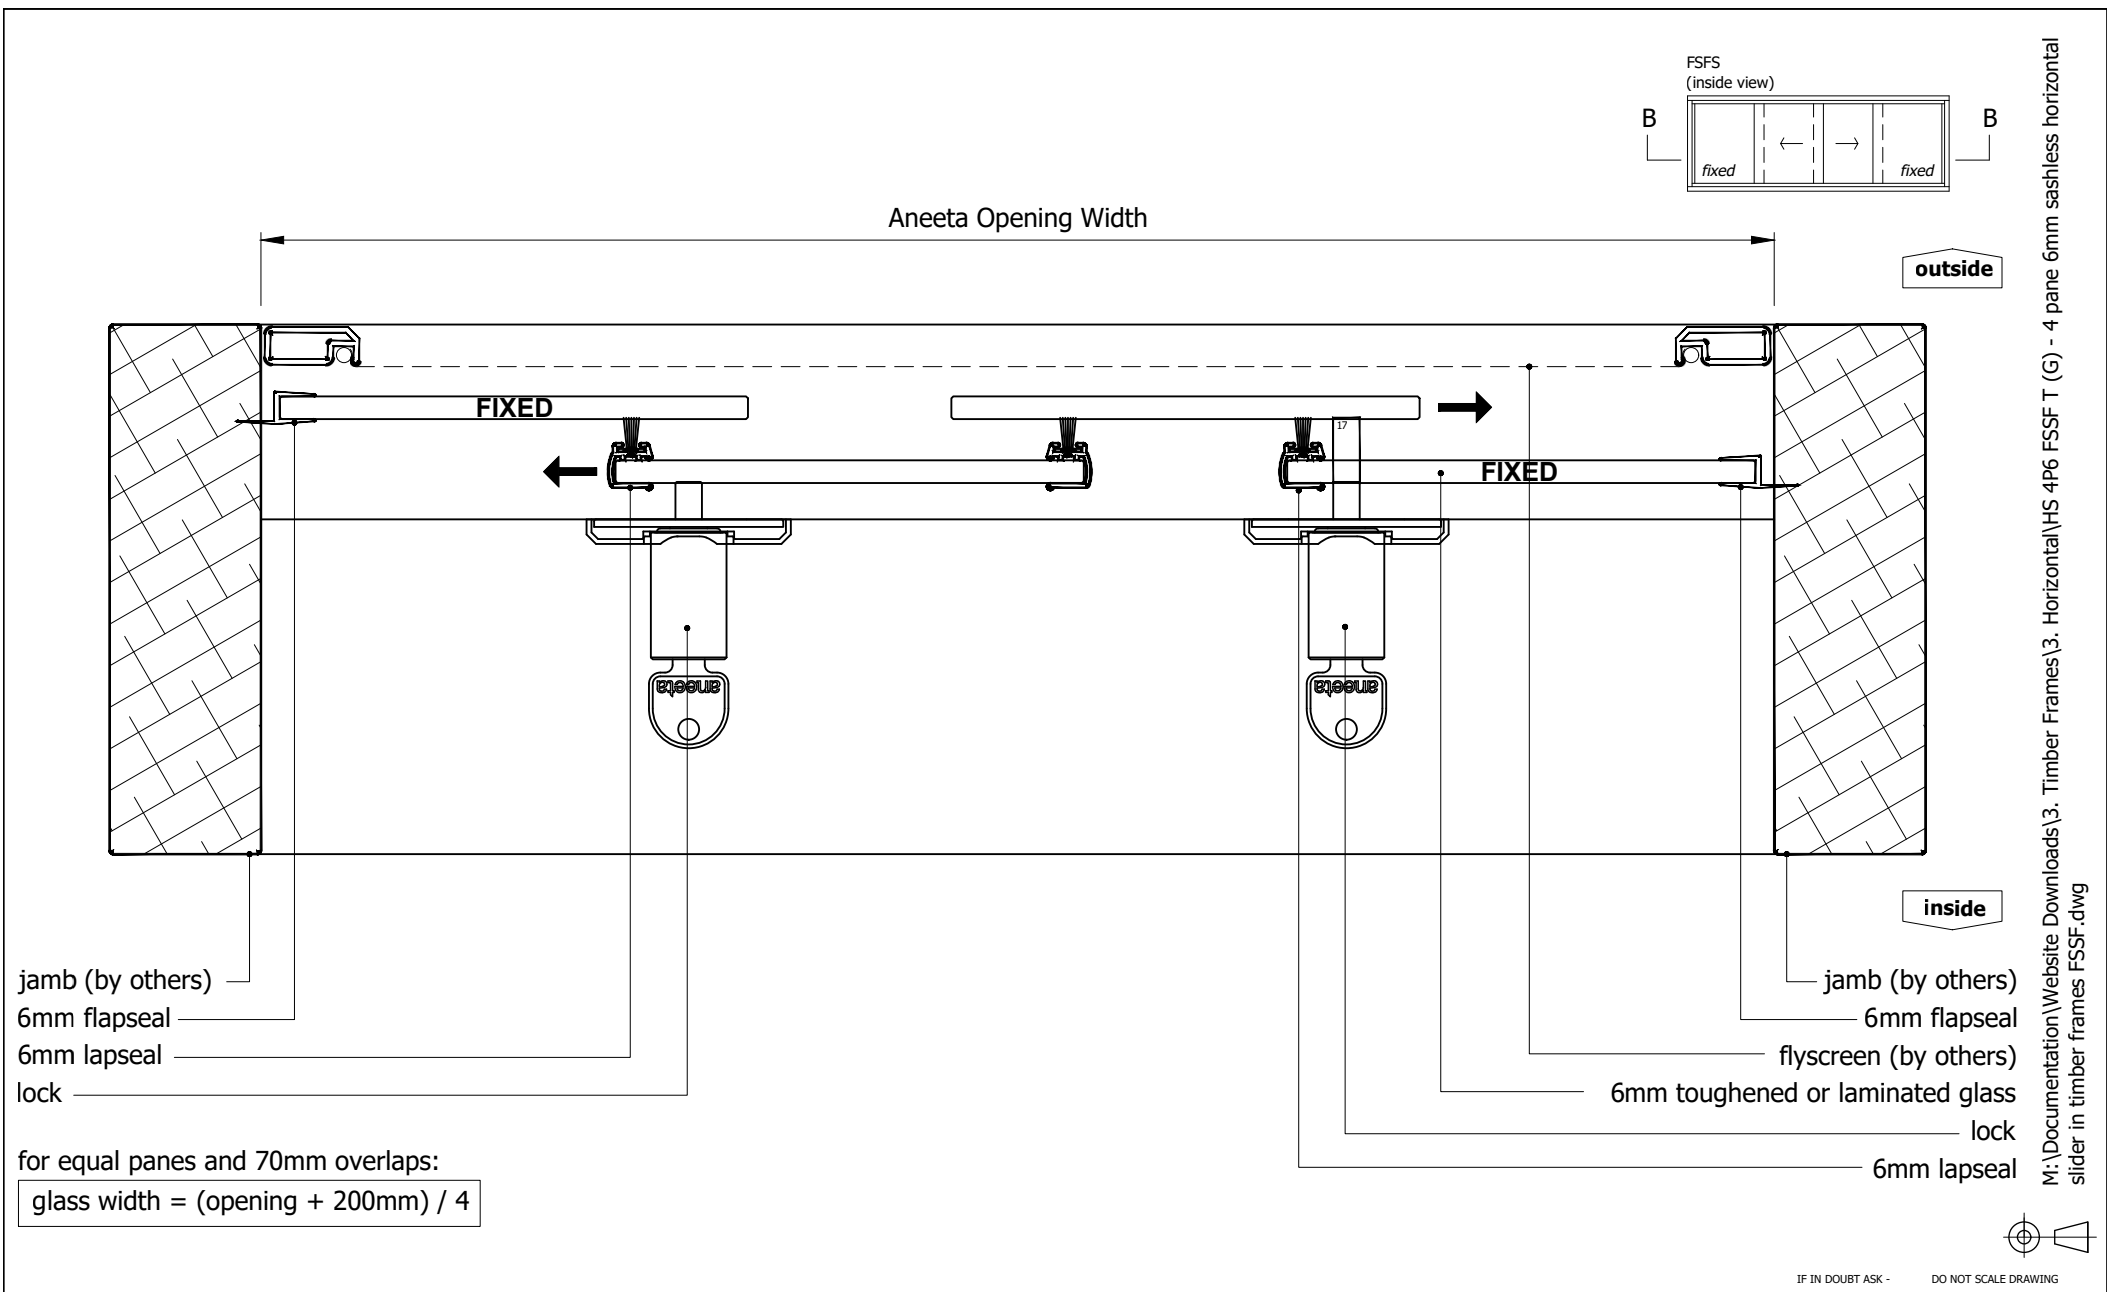


M:\Documentation\Website Downloads\3. Timber Frames\3. Horizontal\HS 4P6 FSSF T (G) - 4 pane 6mm sashless horizontal slider in timber frames FSSF.dwg

Proprietary and confidential	Rev	Description	Approved By	Date	Title: 4 pane 6mm sashless horizontal slider in timber frames FSSF middle panes overlapping, flapseals at jambs horizontal section B-B	 949 Stud Road, Rowville VIC 3178, ABN 80 062 883 729	Material: in Timber Frame			
	D	Upd. rollers, bottom rails, seals, lock, layout	RL	Jun2013			Finish:			
	E	Update locks and extension pins	SE	Dec2020			Die/Part:			
	F	Update layout, add jamb options	SE	Jun2024			Dwg No: HS 4P6 FSSF T			
	G	Timber cover option removed	DF	Jun2025						
The information contained in this drawing is the sole property of Aneeta Australia. Any reproduction in part or as a whole, without the written permission of Aneeta Australia is prohibited.					Drwn:-	Chk: -	Date: -	Scale: 1:2@A4	Sheet 5 of 8	Revision: G

INTERNAL USE ONLY

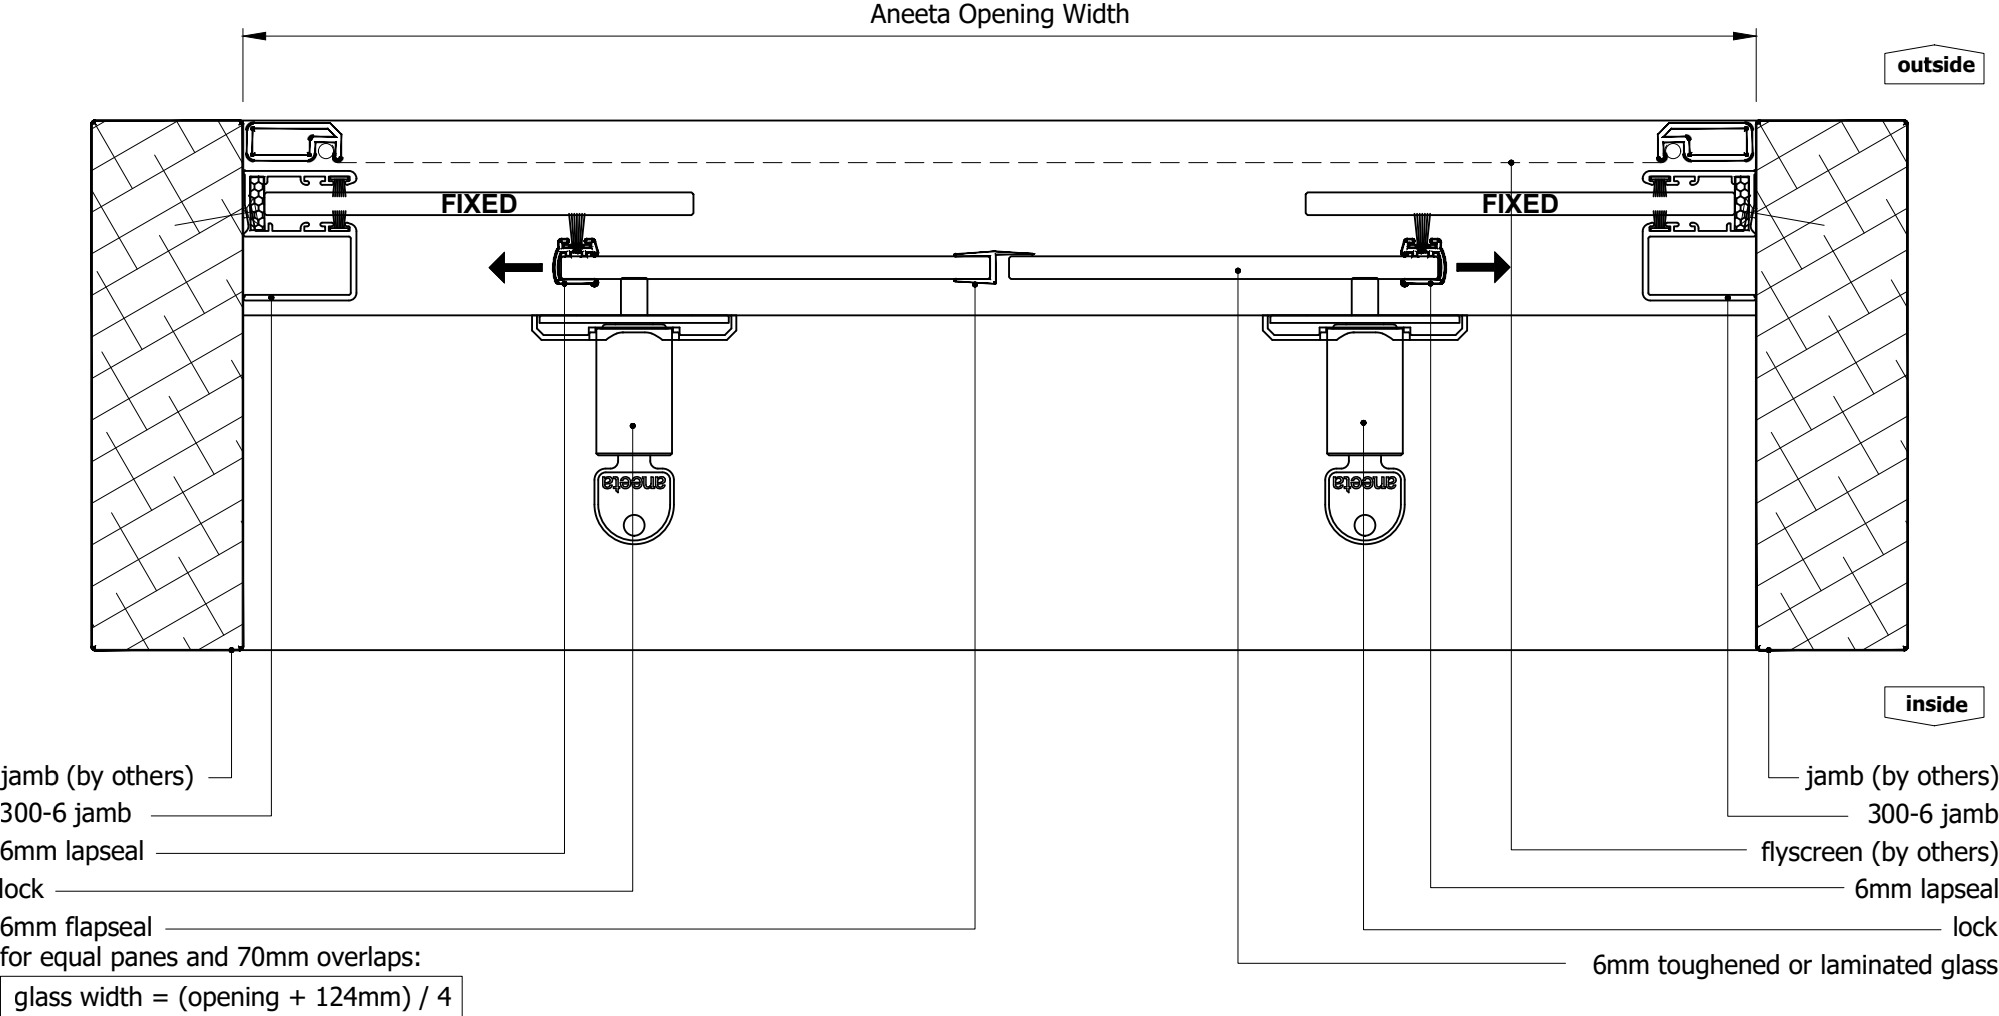


M:\Documentation\Website Downloads\3. Timber Frames\3. Horizontal\HS 4P6 FSSF T (G) - 4 pane 6mm sashless horizontal slider in timber frames FSSF.dwg


Proprietary and confidential	Rev	Description	Approved By	Date	Title: 4 pane 6mm sashless horizontal slider in timber frames FSSF flapseal at middle, 300-6 jambs horizontal section B-B	 949 Stud Road, Rowville VIC 3178, ABN 80 062 883 729	Material: in Timber Frame			
	D	Upd. rollers, bottom rails, seals, lock, layout	RL	Jun2013			Finish:			
	E	Update locks and extension pins	SE	Dec2020			Die/Part:			
	F	Update layout, add jamb options	SE	Jun2024			Dwg No: HS 4P6 FSSF T			
	G	Timber cover option removed	DF	Jun2025						
The information contained in this drawing is the sole property of Aneeta Australia. Any reproduction in part or as a whole, without the written permission of Aneeta Australia is prohibited.					Drwn:-	Chk: -	Date: -	Scale: 1:2@A4	Sheet 6 of 8	Revision: G

IF IN DOUBT ASK - DO NOT SCALE DRAWING


INTERNAL USE ONLY

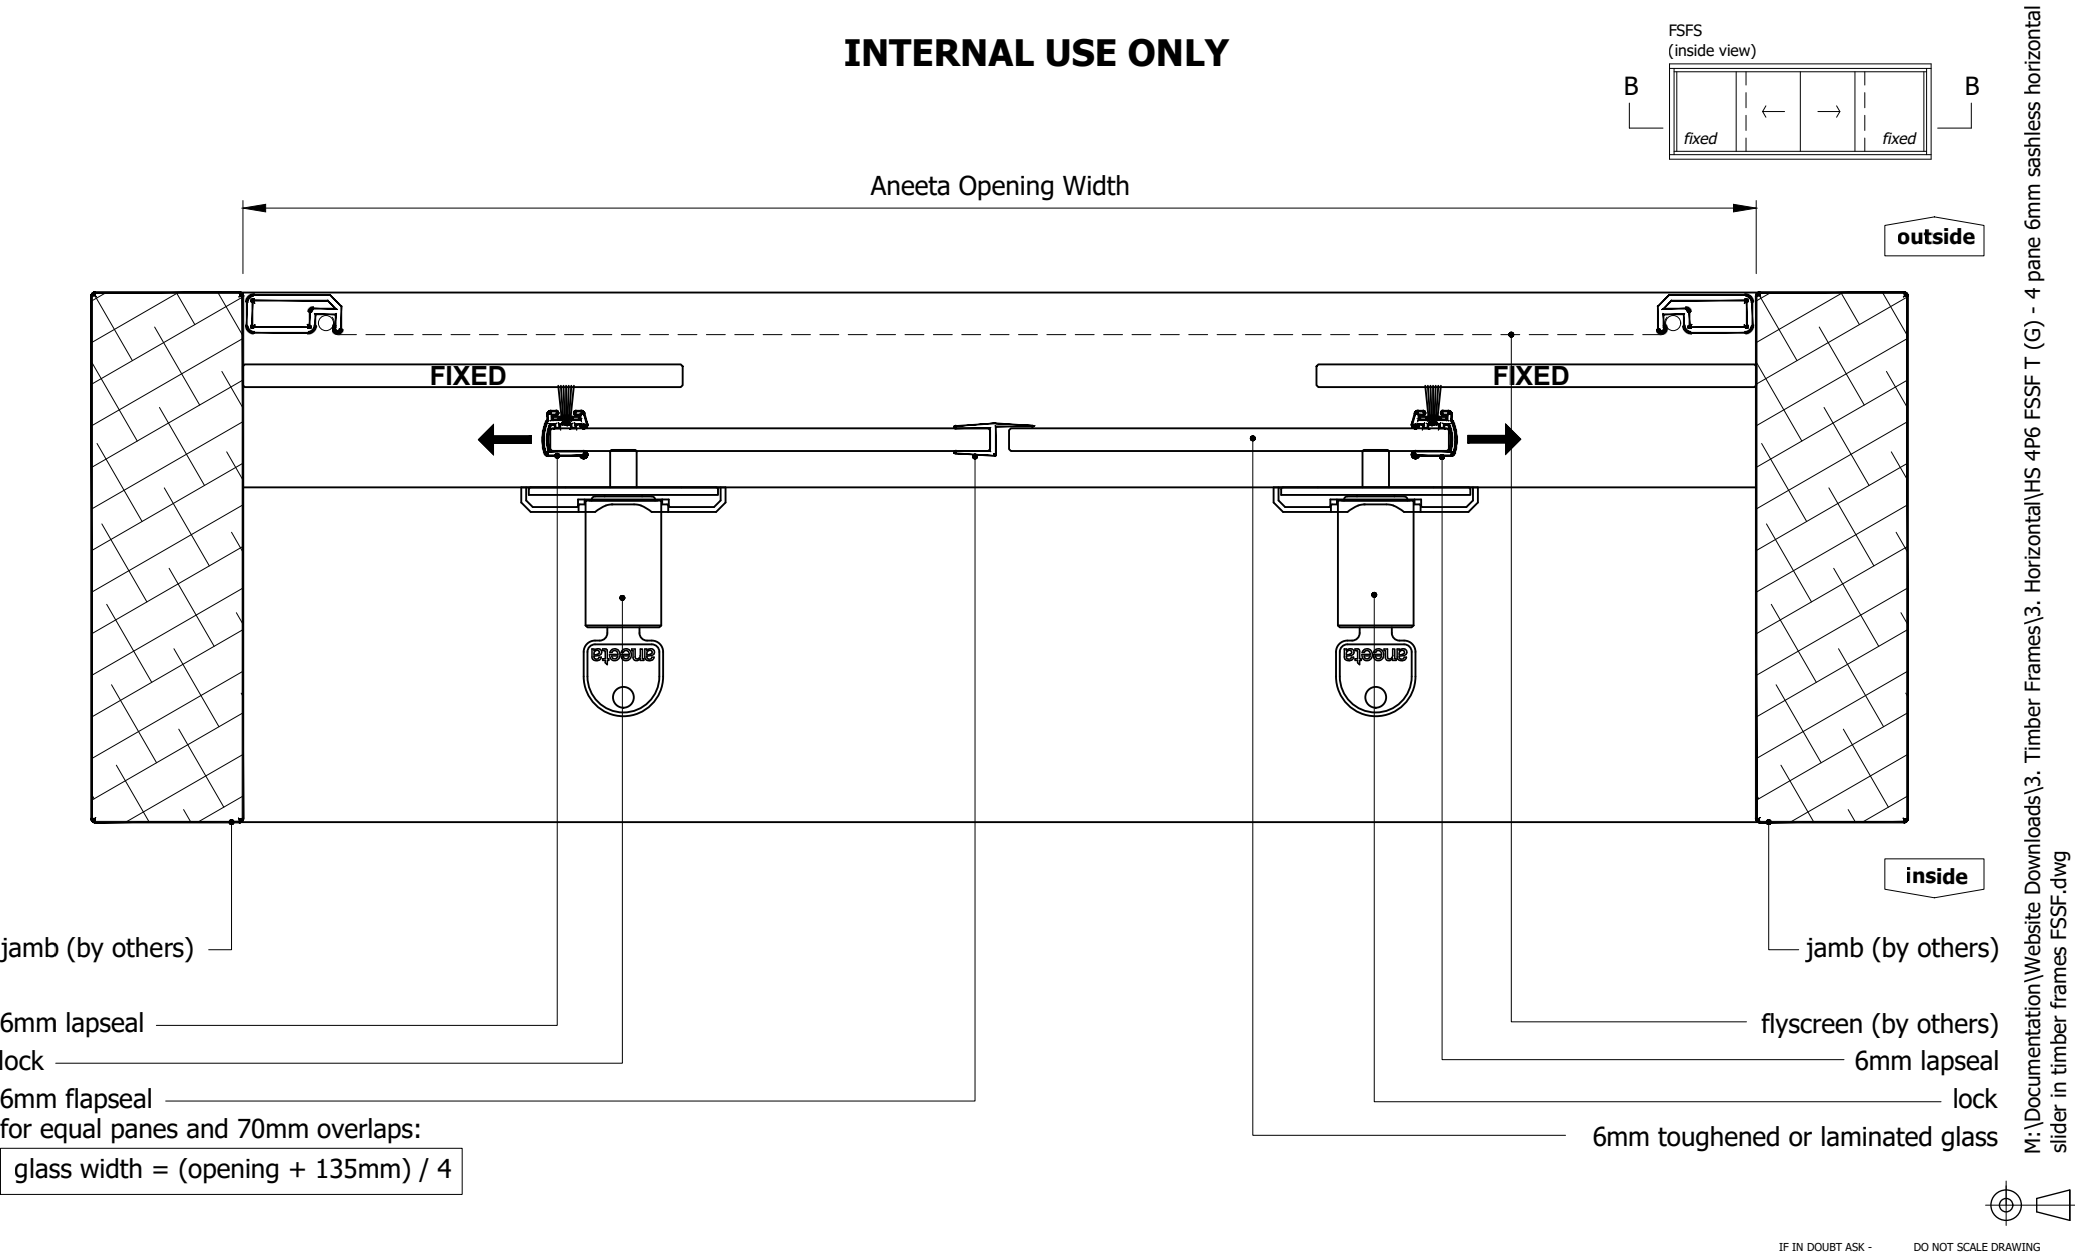


M:\Documentation\Website Downloads\3. Timber Frames\3. Horizontal\HS 4P6 FSSF T (G) - 4 pane 6mm sashless horizontal slider in timber frames FSSF.dwg

Proprietary and confidential	Rev	Description	Approved By	Date	Title: 4 pane 6mm sashless horizontal slider in timber frames FSSF flapseal at middle, no jamb profiles horizontal section B-B	 949 Stud Road, Rowville VIC 3178, ABN 80 062 883 729	Material: in Timber Frame			
	D	Upd. rollers, bottom rails, seals, lock, layout	RL	Jun2013			Finish:			
	E	Update locks and extension pins	SE	Dec2020			Die/Part:			
	F	Update layout, add jamb options	SE	Jun2024			Dwg No: HS 4P6 FSSF T			
	G	Timber cover option removed	DF	Jun2025						
The information contained in this drawing is the sole property of Aneeta Australia. Any reproduction in part or as a whole, without the written permission of Aneeta Australia is prohibited.					Drwn:-	Chk: -	Date: -	Scale: 1:2@A4	Sheet 7 of 8	Revision: G

INTERNAL USE ONLY

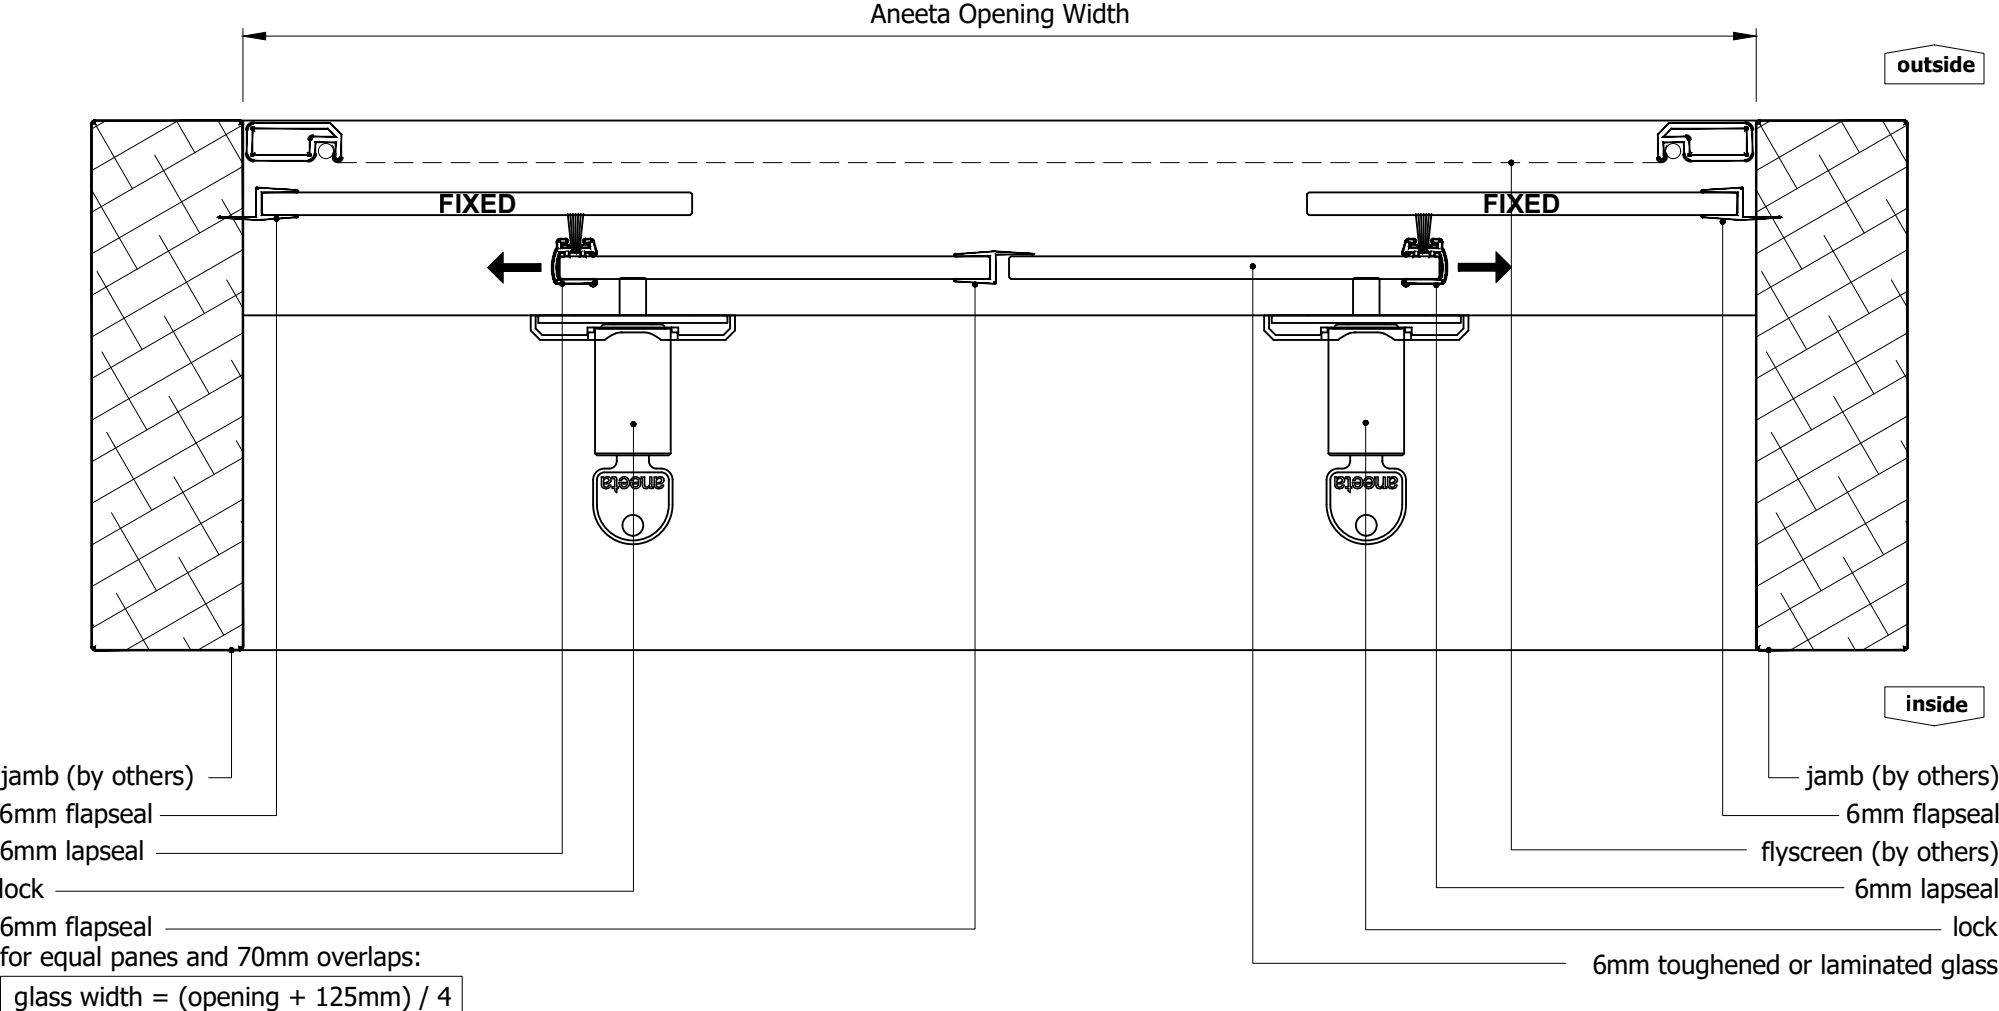

M:\Documentation\Website Downloads\3. Timber Frames\3. Horizontal\HS 4P6 FSSF T (G) - 4 pane 6mm sashless horizontal slider in timber frames FSSF.dwg

Proprietary and confidential	Rev	Description	Approved By	Date	Title: 4 pane 6mm sashless horizontal slider in timber frames FSSF flapseals at middle and jambs horizontal section B-B	 949 Stud Road, Rowville VIC 3178, ABN 80 062 883 729	Material: in Timber Frame			
	D	Upd. rollers, bottom rails, seals, lock, layout	RL	Jun2013			Finish:			
	E	Update locks and extension pins	SE	Dec2020			Die/Part:			
	F	Update layout, add jamb options	SE	Jun2024			Dwg No: HS 4P6 FSSF T			
	G	Timber cover option removed	DF	Jun2025						
The information contained in this drawing is the sole property of Aneeta Australia. Any reproduction in part or as a whole, without the written permission of Aneeta Australia is prohibited.					Drwn:-	Chk: -	Date: -	Scale: 1:2@A4	Sheet 8 of 8	Revision: G