


Table of Contents



Page	View	Timber Covers	Jamb Type
2	Vertical Section	None	-
3	Horizontal Section	None	300-10 jamb profiles
4	Horizontal Section	None	No jamb profiles
5	Horizontal Section	None	Flapseal at jambs

Rev	Description	Approved	
		By	Date
C	Upd. rollers, bottom rails, seals, lock, layout	RL	Jun2013
D	Update locks and extension pins	SE	Dec2020
E	Update layout	SE	Jun2024
F	Timber Cover Option removed	DF	Jun2025

<div>Proprietary and confidential</div> <div>The information contained in this drawing is the sole property of Aneeta Australia. Any reproduction in part or as a whole, without the written permission of Aneeta Australia is prohibited.</div>	<div>Title: 3 pane 10mm sashless horizontal slider in timber frames FSF</div>				<div> aneeta 949 Stud Road, Rowville VIC 3178, ABN 80 062 883 729</div>		Material: in Timber Frame	
							Finish:	
							Die/Part:	
							Dwg No: HS 3P10 FSF T	
Drwn:-	Chk: -	Date: -	Scale:	Sheet 1 of 5	Revision: F			



IF IN DOUBT ASK - DO NOT SCALE DRAWING

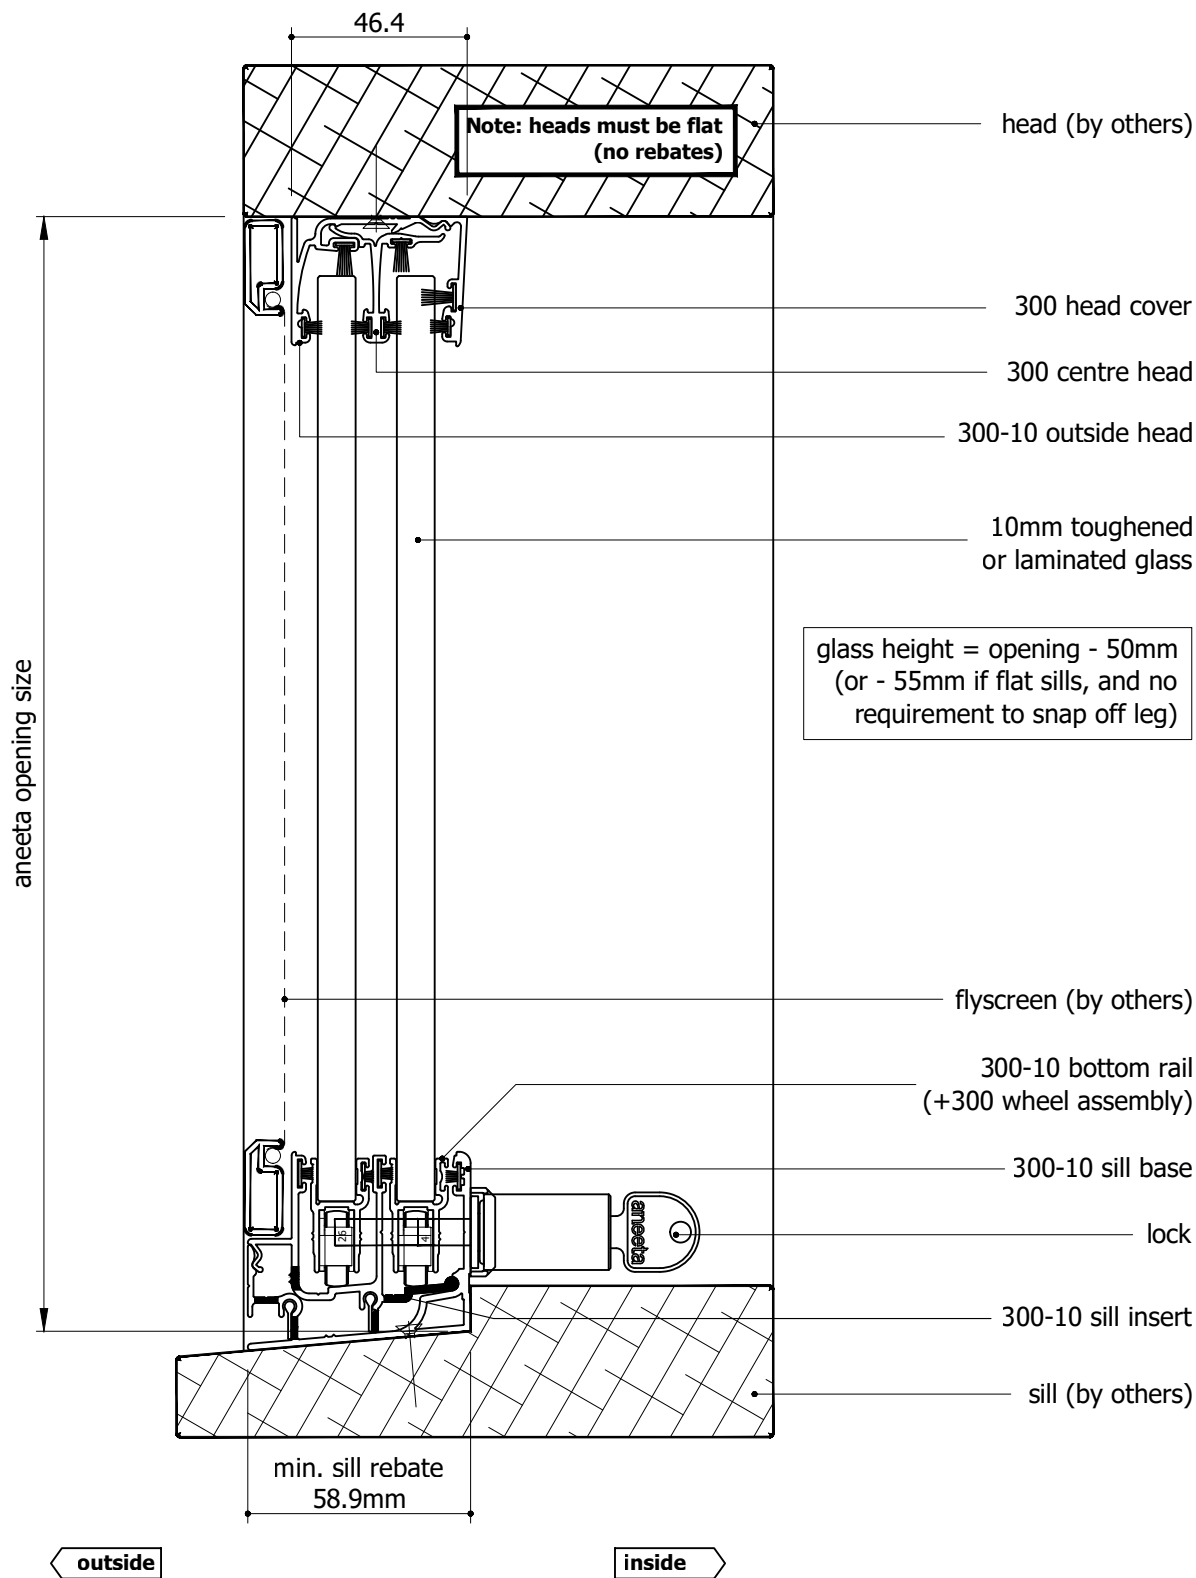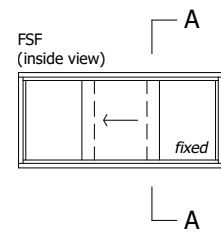

Rev	Description	Approved	
		By	Date
C	Upd. rollers, bottom rails, seals, lock, layout	RL	Jun2013
D	Update locks and extension pins	SE	Dec2020
E	Update layout	SE	Jun2024
F	Timber Cover Option removed	DF	Jun2025


Proprietary and confidential

The information contained in this drawing is the sole property of Aneeta Australia. Any reproduction in part or as a whole, without the written permission of Aneeta Australia is prohibited.

Title:
3 pane 10mm sashless horizontal slider in timber frames FSF

vertical section A-A

Drwn:- Chk: - Date: - Scale: 1:20A4


949 Stud Road, Rowville VIC 3178, ABN 80 062 883 729

Sheet 2 of 5 Revision: F


Material: in Timber Frame

Finish:

Die/Part:

Dwg No: HS 3P10 FSF T


M:\Documentation\Website Downloads\3. Timber Frames\3. Horizontal\HS 3P10 FSF T (F) - 3 pane 10mm sashless horizontal slider in timber frames FSF.dwg

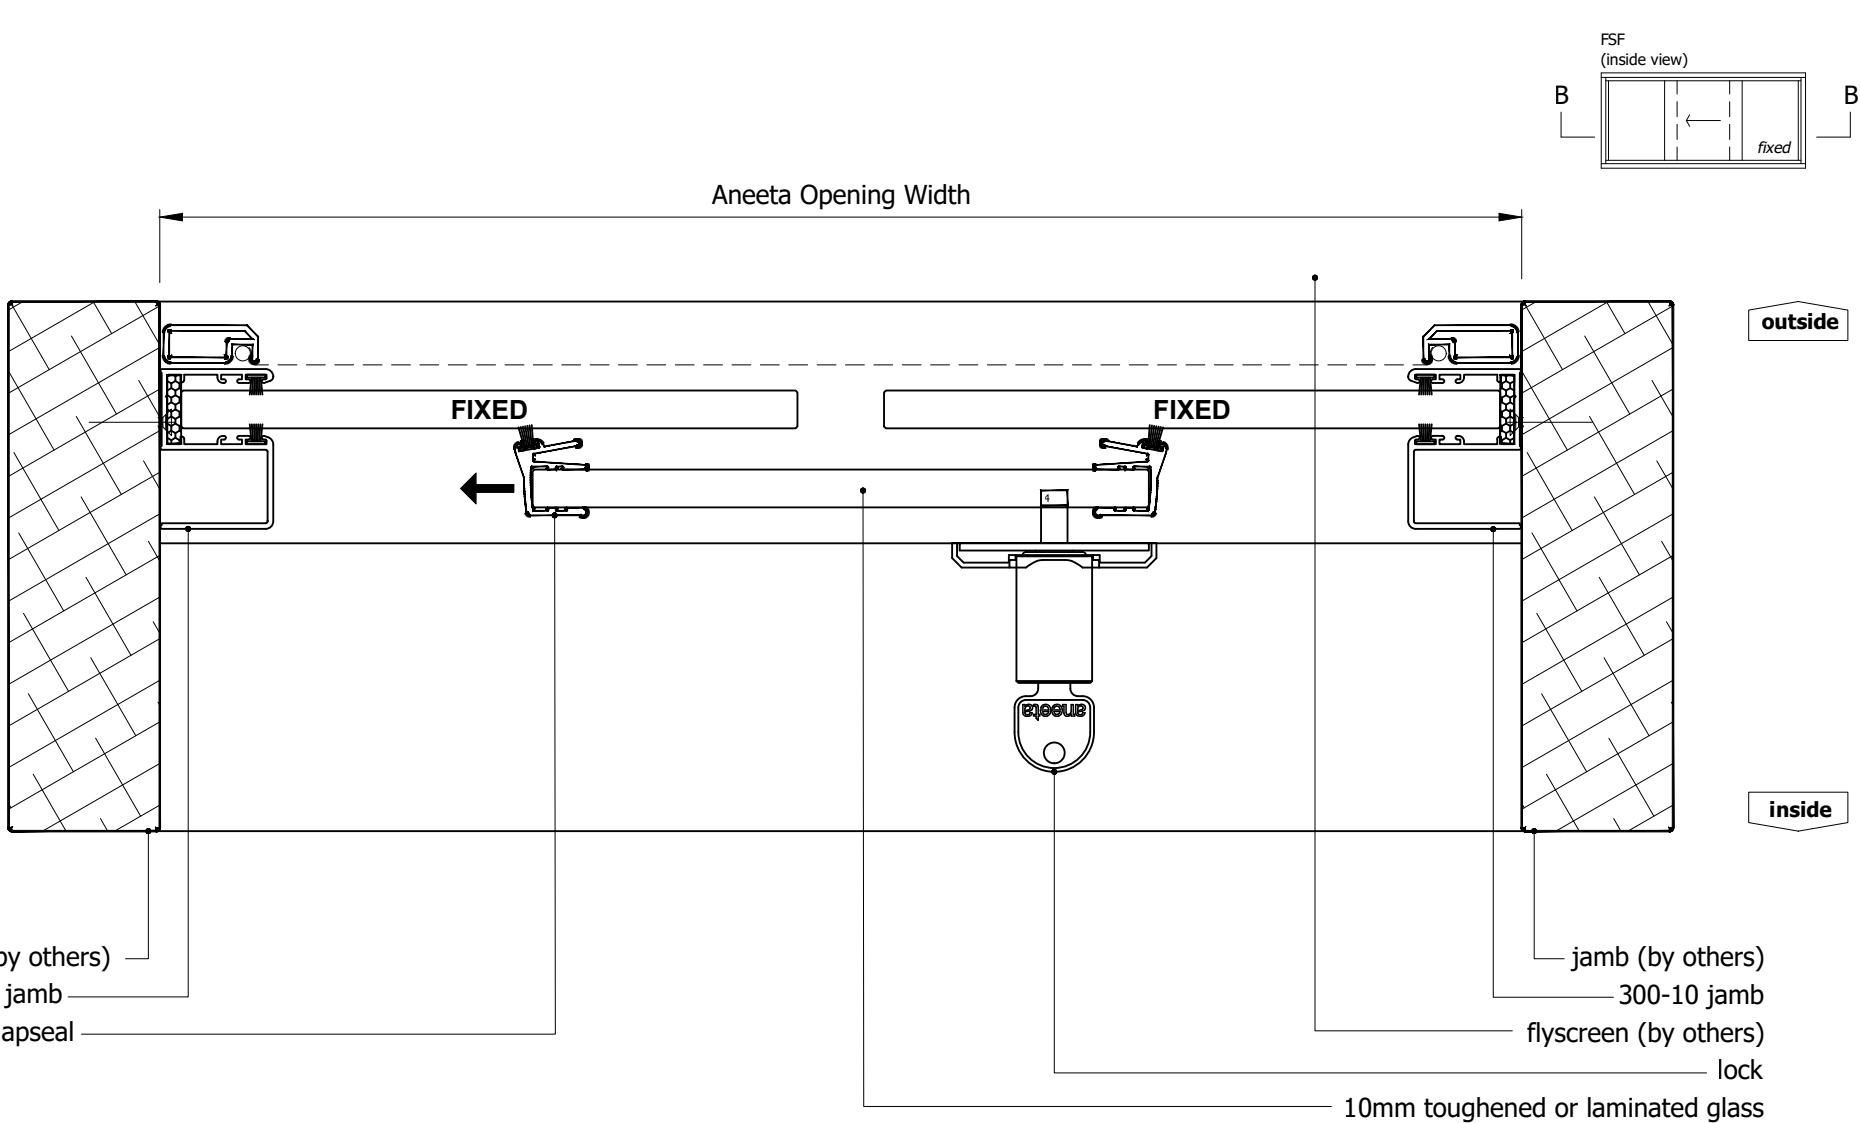


M:\Documentation\Website Downloads\3. Timber Frames\3. Horizontal\HS 3P10 FSF T (F) - 3 pane 10mm sashless horizontal slider in timber frames FSF.dwg



IF IN DOUBT ASK - DO NOT SCALE DRAWING

Proprietary and confidential The information contained in this drawing is the sole property of Aneeta Australia. Any reproduction in part or as a whole, without the written permission of Aneeta Australia is prohibited.	Rev	Description	Approved By	Date	Title: 3 pane 10mm sashless horizontal slider in timber frames FSF 300-10 jambs horizontal section B-B	 949 Stud Road, Rowville VIC 3178, ABN 80 062 883 729	Material: in Timber Frame	
	C	Upd. rollers, bottom rails, seals, lock, layout	RL	Jun2013			Finish:	
	D	Update locks and extension pins	SE	Dec2020			Die/Part:	
	E	Update layout	SE	Jun2024			Dwg No: HS 3P10 FSF T	
	F	Timber Cover Option removed	DF	Jun2025				
Drwn:-					Chk: -	Date: -	Scale: 1:2@A4	Sheet 3 of 5
					Revision: F			

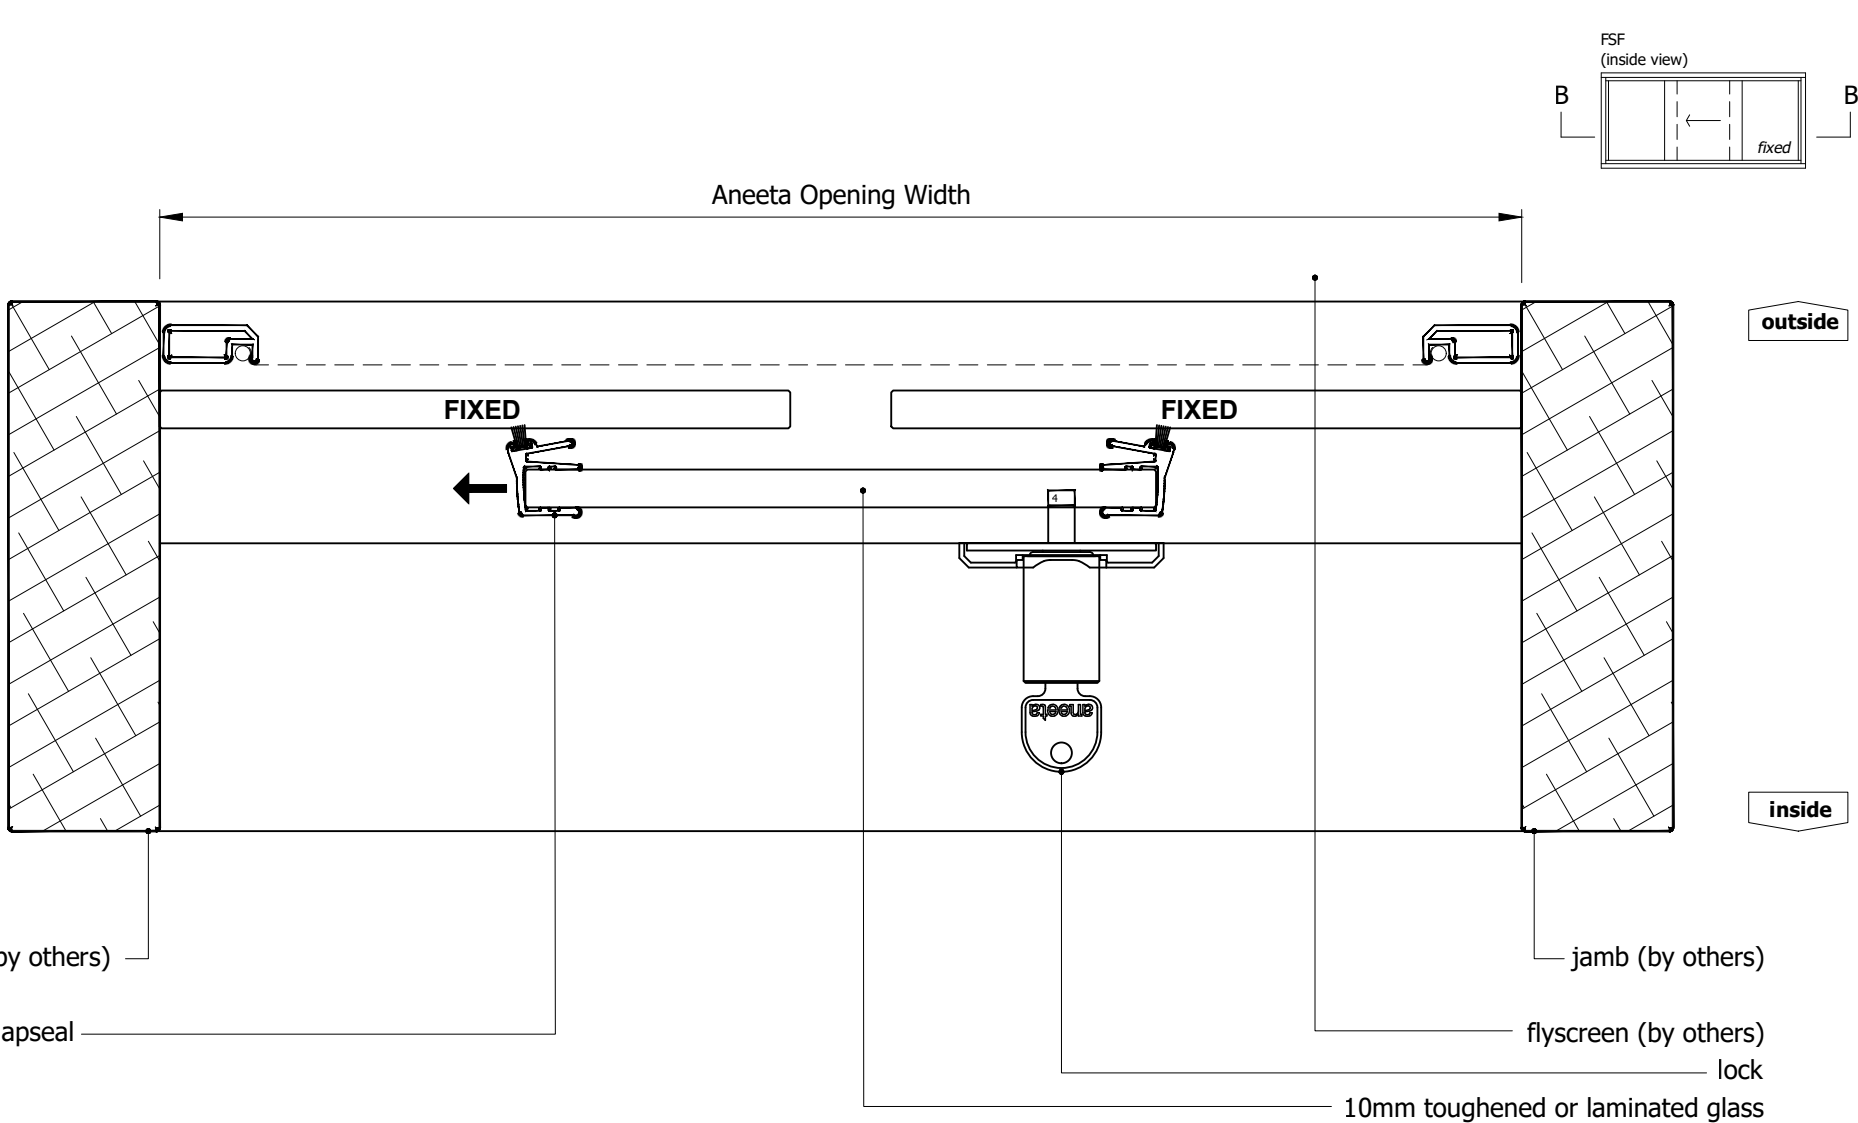


for equal panes and 70mm overlaps:


$$\text{glass width} = (\text{opening} + 140\text{mm}) / 3$$

M:\Documentation\Website Downloads\3. Timber Frames\3. Horizontal\HS 3P10 FSF T (F) - 3 pane 10mm sashless horizontal slider in timber frames FSF.dwg



IF IN DOUBT ASK - DO NOT SCALE DRAWING

Proprietary and confidential The information contained in this drawing is the sole property of Aneeta Australia. Any reproduction in part or as a whole, without the written permission of Aneeta Australia is prohibited.	Rev	Description	Approved By	Date	Title: 3 pane 10mm sashless horizontal slider in timber frames FSF no jamb profiles horizontal section B-B	 949 Stud Road, Rowville VIC 3178, ABN 80 062 883 729	Material: in Timber Frame	
	C	Upd. rollers, bottom rails, seals, lock, layout	RL	Jun2013			Finish:	
	D	Update locks and extension pins	SE	Dec2020			Die/Part:	
	E	Update layout	SE	Jun2024			Dwg No: HS 3P10 FSF T	
	F	Timber Cover Option removed	DF	Jun2025				
Drwn:-					Chk: -	Date: -	Scale: 1:2@A4	Sheet 4 of 5
					Revision: F			

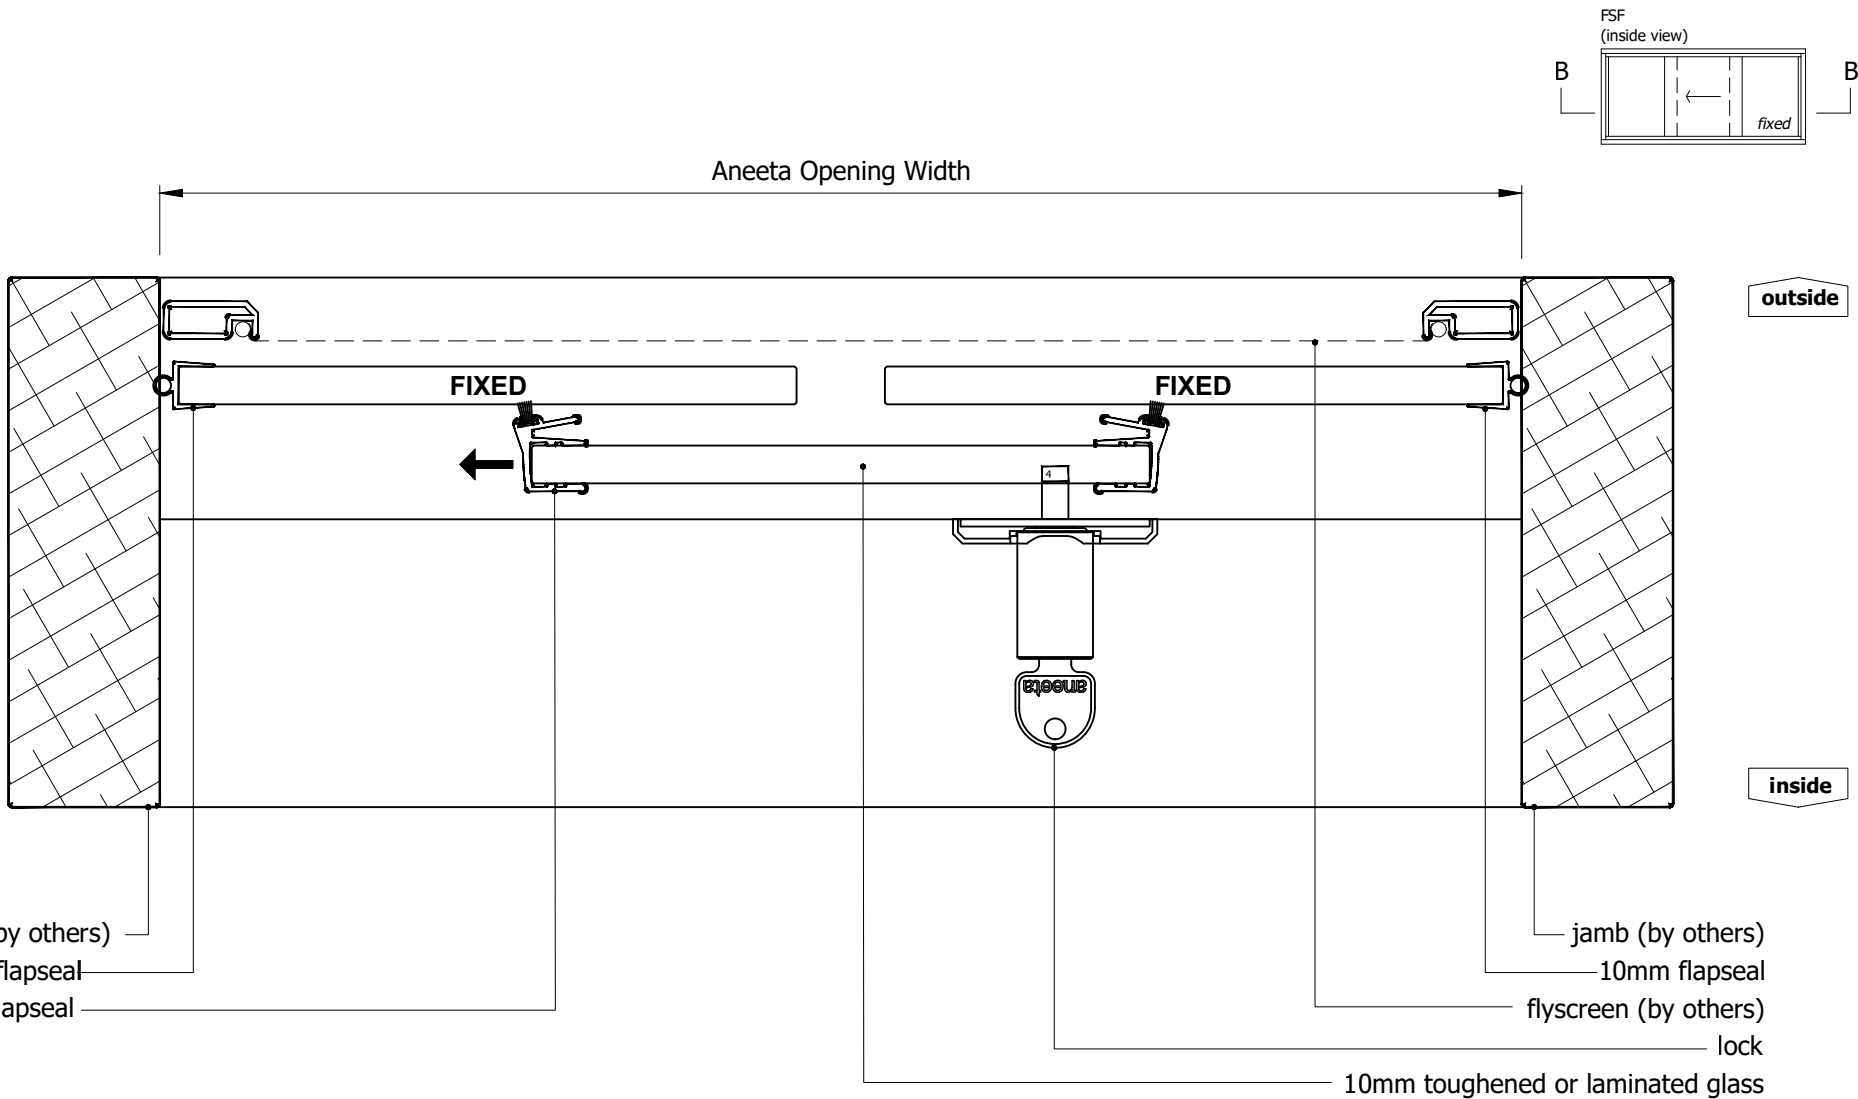


for equal panes and 70mm overlaps:

$$\text{glass width} = (\text{opening} + 130\text{mm}) / 3$$

M:\Documentation\Website Downloads\3. Timber Frames\3. Horizontal\HS 3P10 FSF T (F) - 3 pane 10mm sashless horizontal slider in timber frames FSF.dwg



IF IN DOUBT ASK - DO NOT SCALE DRAWING

Proprietary and confidential	Rev	Description	Approved By	Date	Title: 3 pane 10mm sashless horizontal slider in timber frames FSF flapseals at jambs horizontal section B-B	 949 Stud Road, Rowville VIC 3178, ABN 80 062 883 729	Material: in Timber Frame				
	C	Upd. rollers, bottom rails, seals, lock, layout	RL	Jun2013			Finish:				
	D	Update locks and extension pins	SE	Dec2020			Die/Part:				
	E	Update layout	SE	Jun2024			Dwg No: HS 3P10 FSF T				
	F	Timber Cover Option removed	DF	Jun2025							
							Drwn:-	Chk: -	Date: -	Scale: 1:2@A4	Sheet 5 of 5
The information contained in this drawing is the sole property of Aneeta Australia. Any reproduction in part or as a whole, without the written permission of Aneeta Australia is prohibited.											