


Table of Contents



| Page | View               | Timber Covers | Jamb Type            |
|------|--------------------|---------------|----------------------|
| 2    | Vertical Section   | None          | -                    |
| 3    | Horizontal Section | None          | 300-10 jamb profiles |
| 4    | Horizontal Section | None          | No jamb profiles     |
| 5    | Horizontal Section | None          | Flapseal at jambs    |

| Rev | Description                                     | Approved |         |
|-----|-------------------------------------------------|----------|---------|
|     |                                                 | By       | Date    |
| C   | Upd. rollers, bottom rails, seals, lock, layout | RL       | Jun2013 |
| D   | Update locks and extension pins                 | SE       | Dec2020 |
| E   | Update layout, add jamb options                 | SE       | Jun2024 |
| F   | Timber cover option removed                     | DF       | Jun2025 |


|   |                                                                                    |  |  |  |   |  |                           |        |
|---|------------------------------------------------------------------------------------|--|--|--|---|--|---------------------------|--------|
| <div>Proprietary and confidential</div> <div>The information contained in this drawing is the sole property of Aneeta Australia. Any reproduction in part or as a whole, without the written permission of Aneeta Australia is prohibited.</div> | <div>Title:<br/>4 pane 10mm sashless horizontal slider in timber frames SFSF</div> |  |  |  | <div><div>949 Stud Road, Rowville VIC 3178, ABN 80 062 883 729</div></div> |  | Material: in Timber Frame |        |
|   |                                                                                    |  |  |  |   |  | Finish:                   |        |
|   |                                                                                    |  |  |  |   |  | Die/Part:                 |        |
|   |                                                                                    |  |  |  |   |  | Dwg No: HS 4P10 SFSF T    |        |
|   |                                                                                    |  |  |  |   |  | Drwn:-                    | Chk: - |




IF IN DOUBT ASK - DO NOT SCALE DRAWING

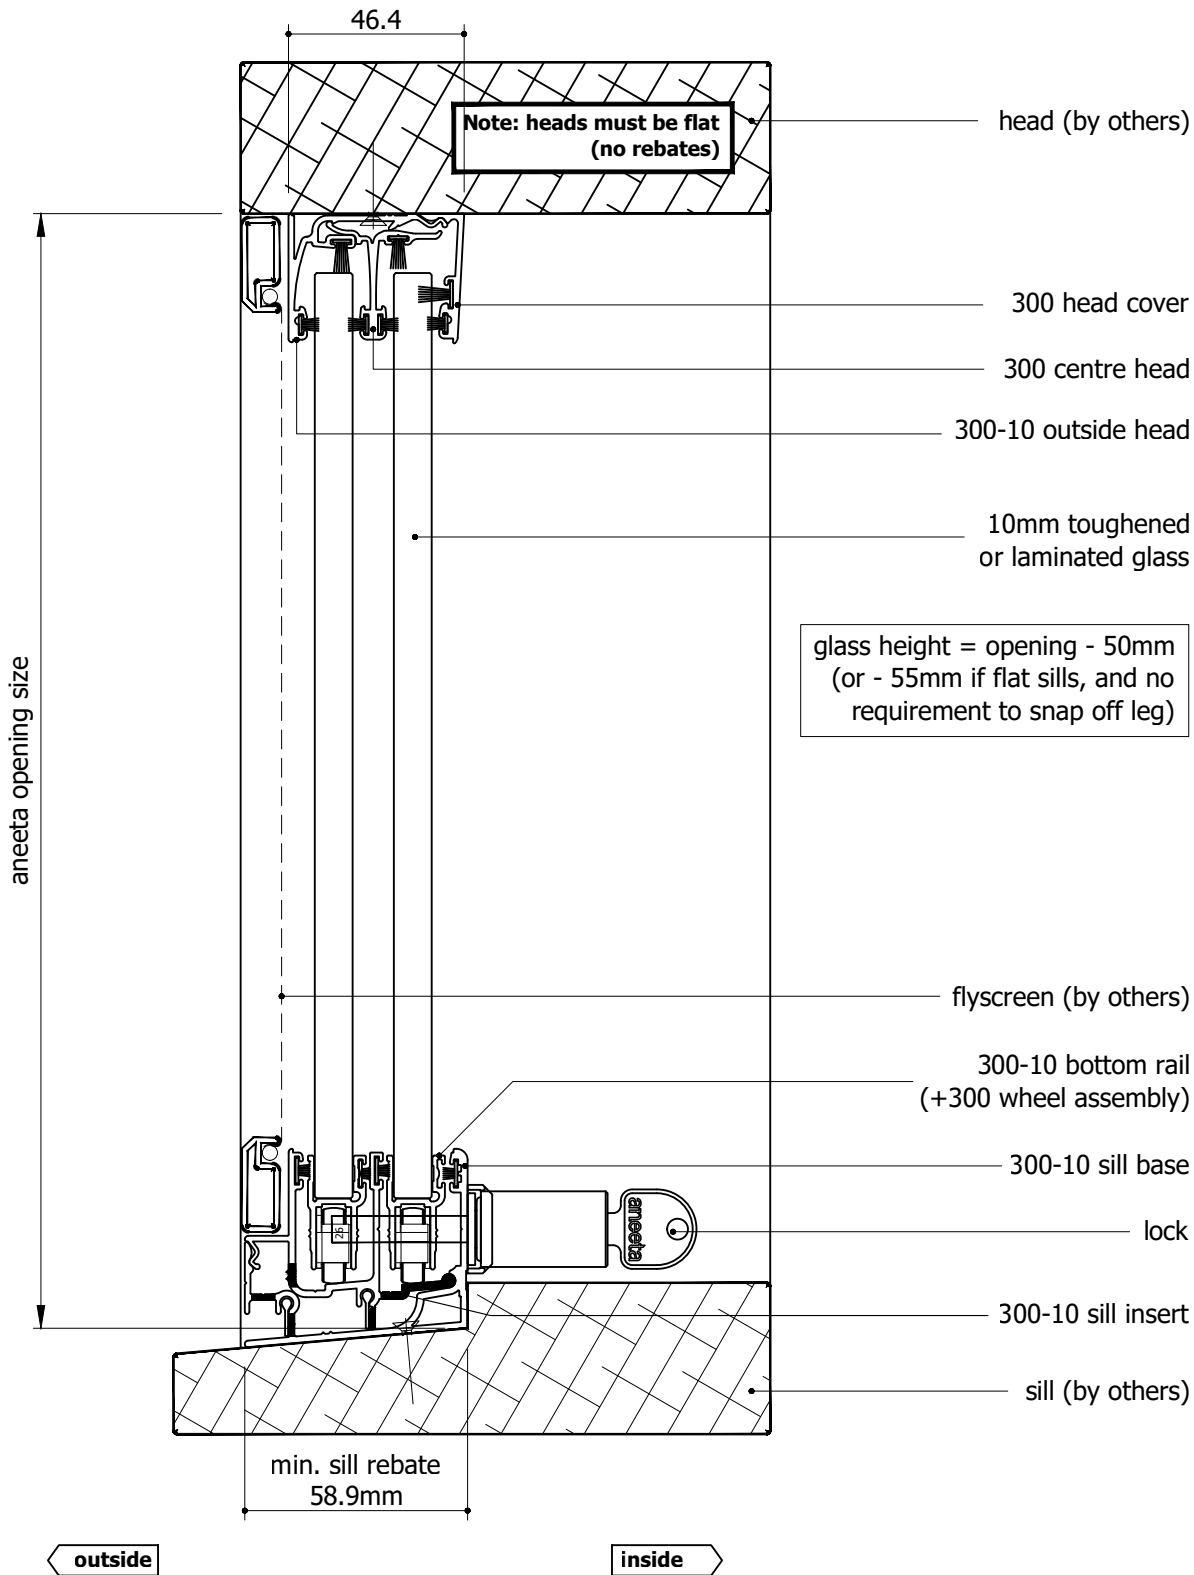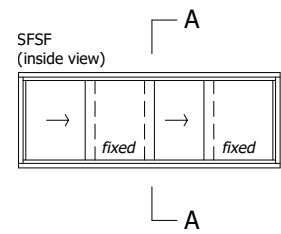


| Rev | Description                                     | Approved |         |
|-----|-------------------------------------------------|----------|---------|
|     |                                                 | By       | Date    |
| C   | Upd. rollers, bottom rails, seals, lock, layout | RL       | Jun2013 |
| D   | Update locks and extension pins                 | SE       | Dec2020 |
| E   | Update layout, add jamb options                 | SE       | Jun2024 |
| F   | Timber cover option removed                     | DF       | Jun2025 |


|   |   |  |                   |  |   |  |                                          |  |                         |  |                        |
|---|---|--|-------------------|--|---|--|------------------------------------------|--|-------------------------|--|------------------------|
| <div>Proprietary and confidential</div> <div>The information contained in this drawing is the sole property of Aneeta Australia. Any reproduction in part or as a whole, without the written permission of Aneeta Australia is prohibited.</div> | <div>Title:<br/>4 pane 10mm sashless horizontal slider in timber frames SFSF</div> <div>vertical section A-A</div> |  |                   |  | <div><br/>949 Stud Road, Rowville VIC 3178, ABN 80 062 883 729</div> |  | <div>Material:<br/>in Timber Frame</div> |  |                         |  |                        |
|   |   |  |                   |  |   |  | <div>Finish:</div>                       |  |                         |  |                        |
|   |   |  |                   |  |   |  | <div>Die/Part:</div>                     |  |                         |  |                        |
|   |   |  |                   |  |   |  | <div>Dwg No: HS 4P10 SFSF T</div>        |  |                         |  |                        |
|   | <div>Drwn:-</div>                                                                                                  |  | <div>Chk: -</div> |  | <div>Date: -</div>   |  | <div>Scale: 1:2@A4</div>                 |  | <div>Sheet 2 of 5</div> |  | <div>Revision: F</div> |


M:\Documentation\Website Downloads\3. Timber Frames\3. Horizontal\HS 4P10 SFSF T (F) - 4 pane 10mm sashless horizontal slider in timber frames SFSF.dwg

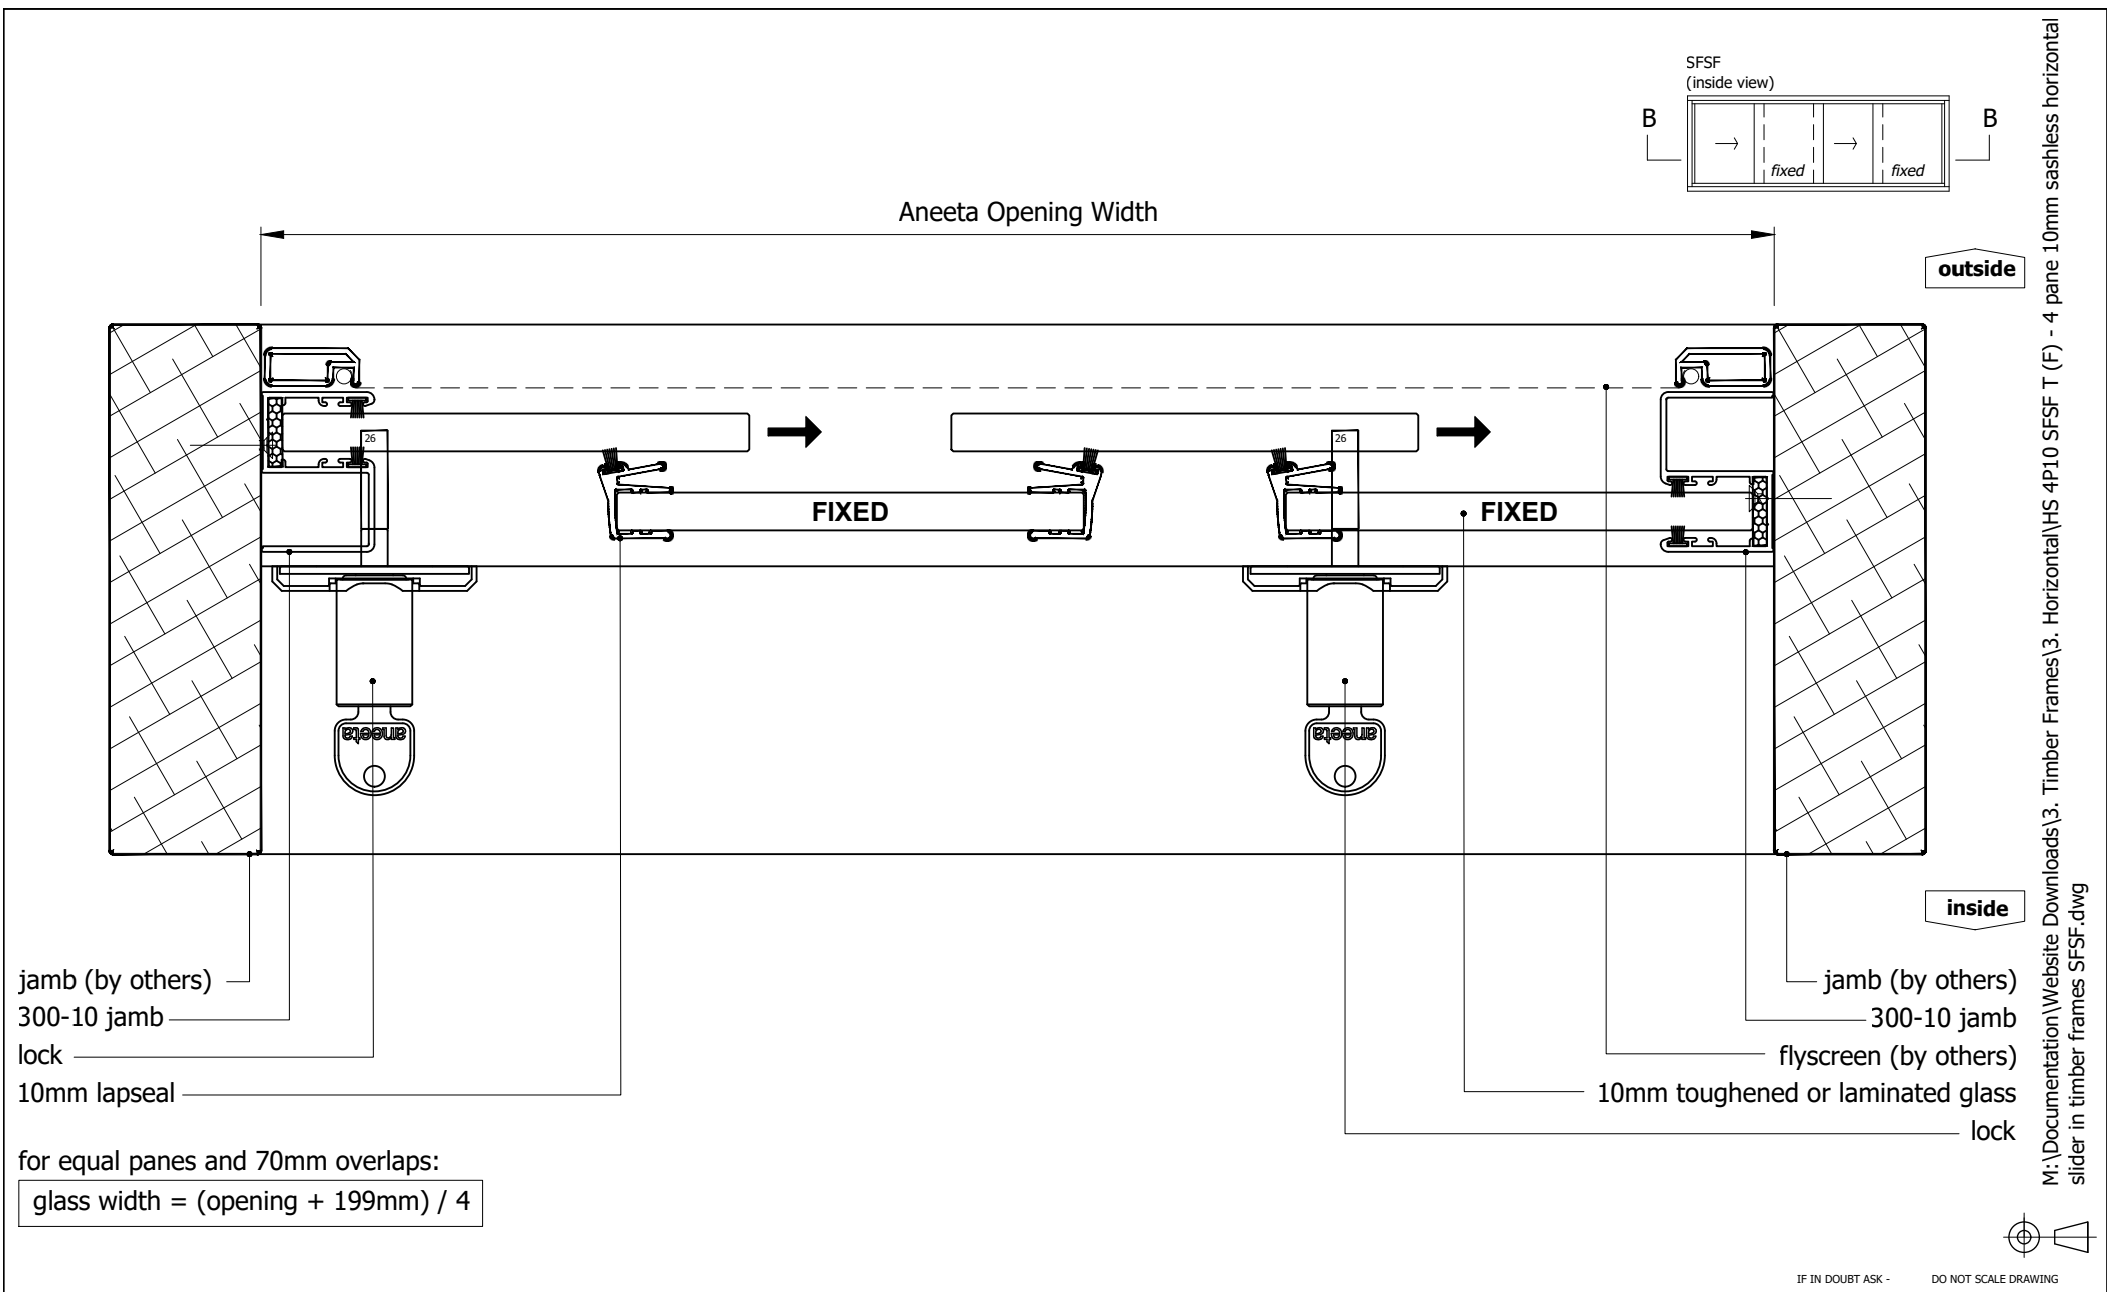


|   |     |                                                 |             |         |   |   |                              |        |         |               |
|---|-----|-------------------------------------------------|-------------|---------|---|---|------------------------------|--------|---------|---------------|
| Proprietary and confidential<br><br>The information contained in this drawing is the sole property of Aneeta Australia.<br>Any reproduction in part or as a whole, without the written permission of Aneeta Australia is prohibited. | Rev | Description                                     | Approved By | Date    | Title:<br>4 pane 10mm sashless horizontal slider in timber frames SFSF<br>300-10 jambs<br>horizontal section B-B | <br>949 Stud Road, Rowville VIC 3178, ABN 80 062 883 729 | Material:<br>in Timber Frame |        |         |               |
|   | C   | Upd. rollers, bottom rails, seals, lock, layout | RL          | Jun2013 |   |   | Finish:                      |        |         |               |
|   | D   | Update locks and extension pins                 | SE          | Dec2020 |   |   | Die/Part:                    |        |         |               |
|   | E   | Update layout, add jamb options                 | SE          | Jun2024 |   |   | Dwg No: HS 4P10 SFSF T       |        |         |               |
|   | F   | Timber cover option removed                     | DF          | Jun2025 |   |   |                              |        |         |               |
|   |     |                                                 |             |         |   |   | Drwn:-                       | Chk: - | Date: - | Scale: 1:2@A4 |


M:\Documentation\Website Downloads\3. Timber Frames\3. Horizontal\HS 4P10 SFSF T (F) - 4 pane 10mm sashless horizontal slider in timber frames SFSF.dwg

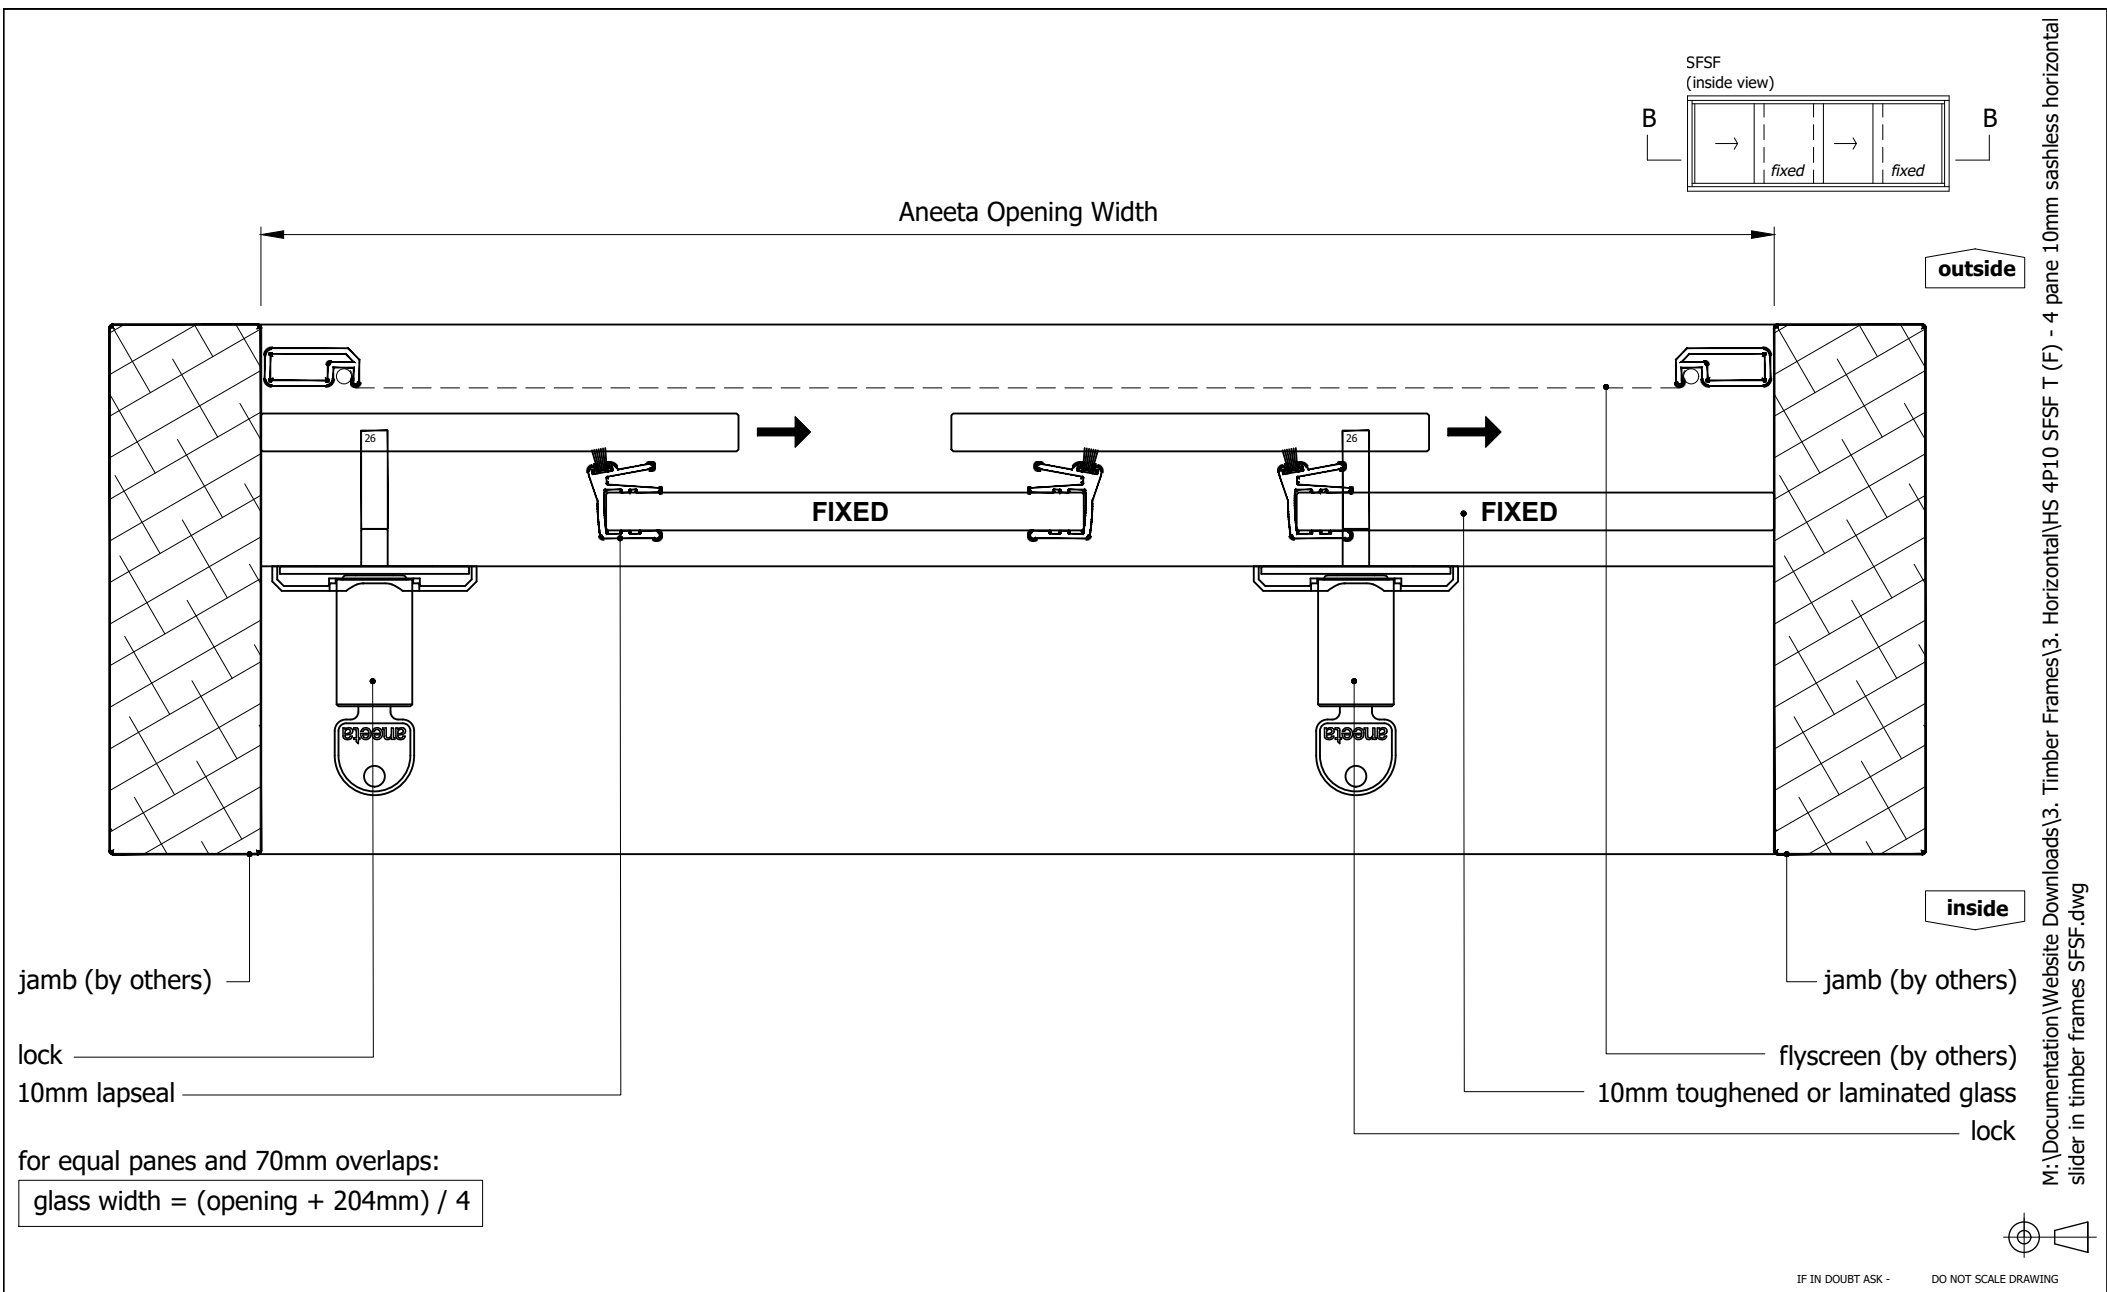

|   |     |                                                 |             |         |   |   |                              |               |              |             |
|---|-----|-------------------------------------------------|-------------|---------|---|---|------------------------------|---------------|--------------|-------------|
| Proprietary and confidential   | Rev | Description                                     | Approved By | Date    | Title:<br>4 pane 10mm sashless horizontal slider in timber frames SFSF<br>no jamb profiles<br>horizontal section B-B | <br>949 Stud Road, Rowville VIC 3178, ABN 80 062 883 729 | Material:<br>in Timber Frame |               |              |             |
|   | C   | Upd. rollers, bottom rails, seals, lock, layout | RL          | Jun2013 |   |   | Finish:                      |               |              |             |
|   | D   | Update locks and extension pins                 | SE          | Dec2020 |   |   | Die/Part:                    |               |              |             |
|   | E   | Update layout, add jamb options                 | SE          | Jun2024 |   |   | Dwg No: HS 4P10 SFSF T       |               |              |             |
|   | F   | Timber cover option removed                     | DF          | Jun2025 |   |   |                              |               |              |             |
| The information contained in this drawing is the sole property of Aneeta Australia. Any reproduction in part or as a whole, without the written permission of Aneeta Australia is prohibited. |     |                                                 |             |         | Drwn:-   | Chk: -   | Date: -                      | Scale: 1:2@A4 | Sheet 4 of 5 | Revision: F |

M:\Documentation\Website Downloads\3. Timber Frames\3. Horizontal\HS 4P10 SFSF T (F) - 4 pane 10mm sashless horizontal slider in timber frames SFSF.dwg

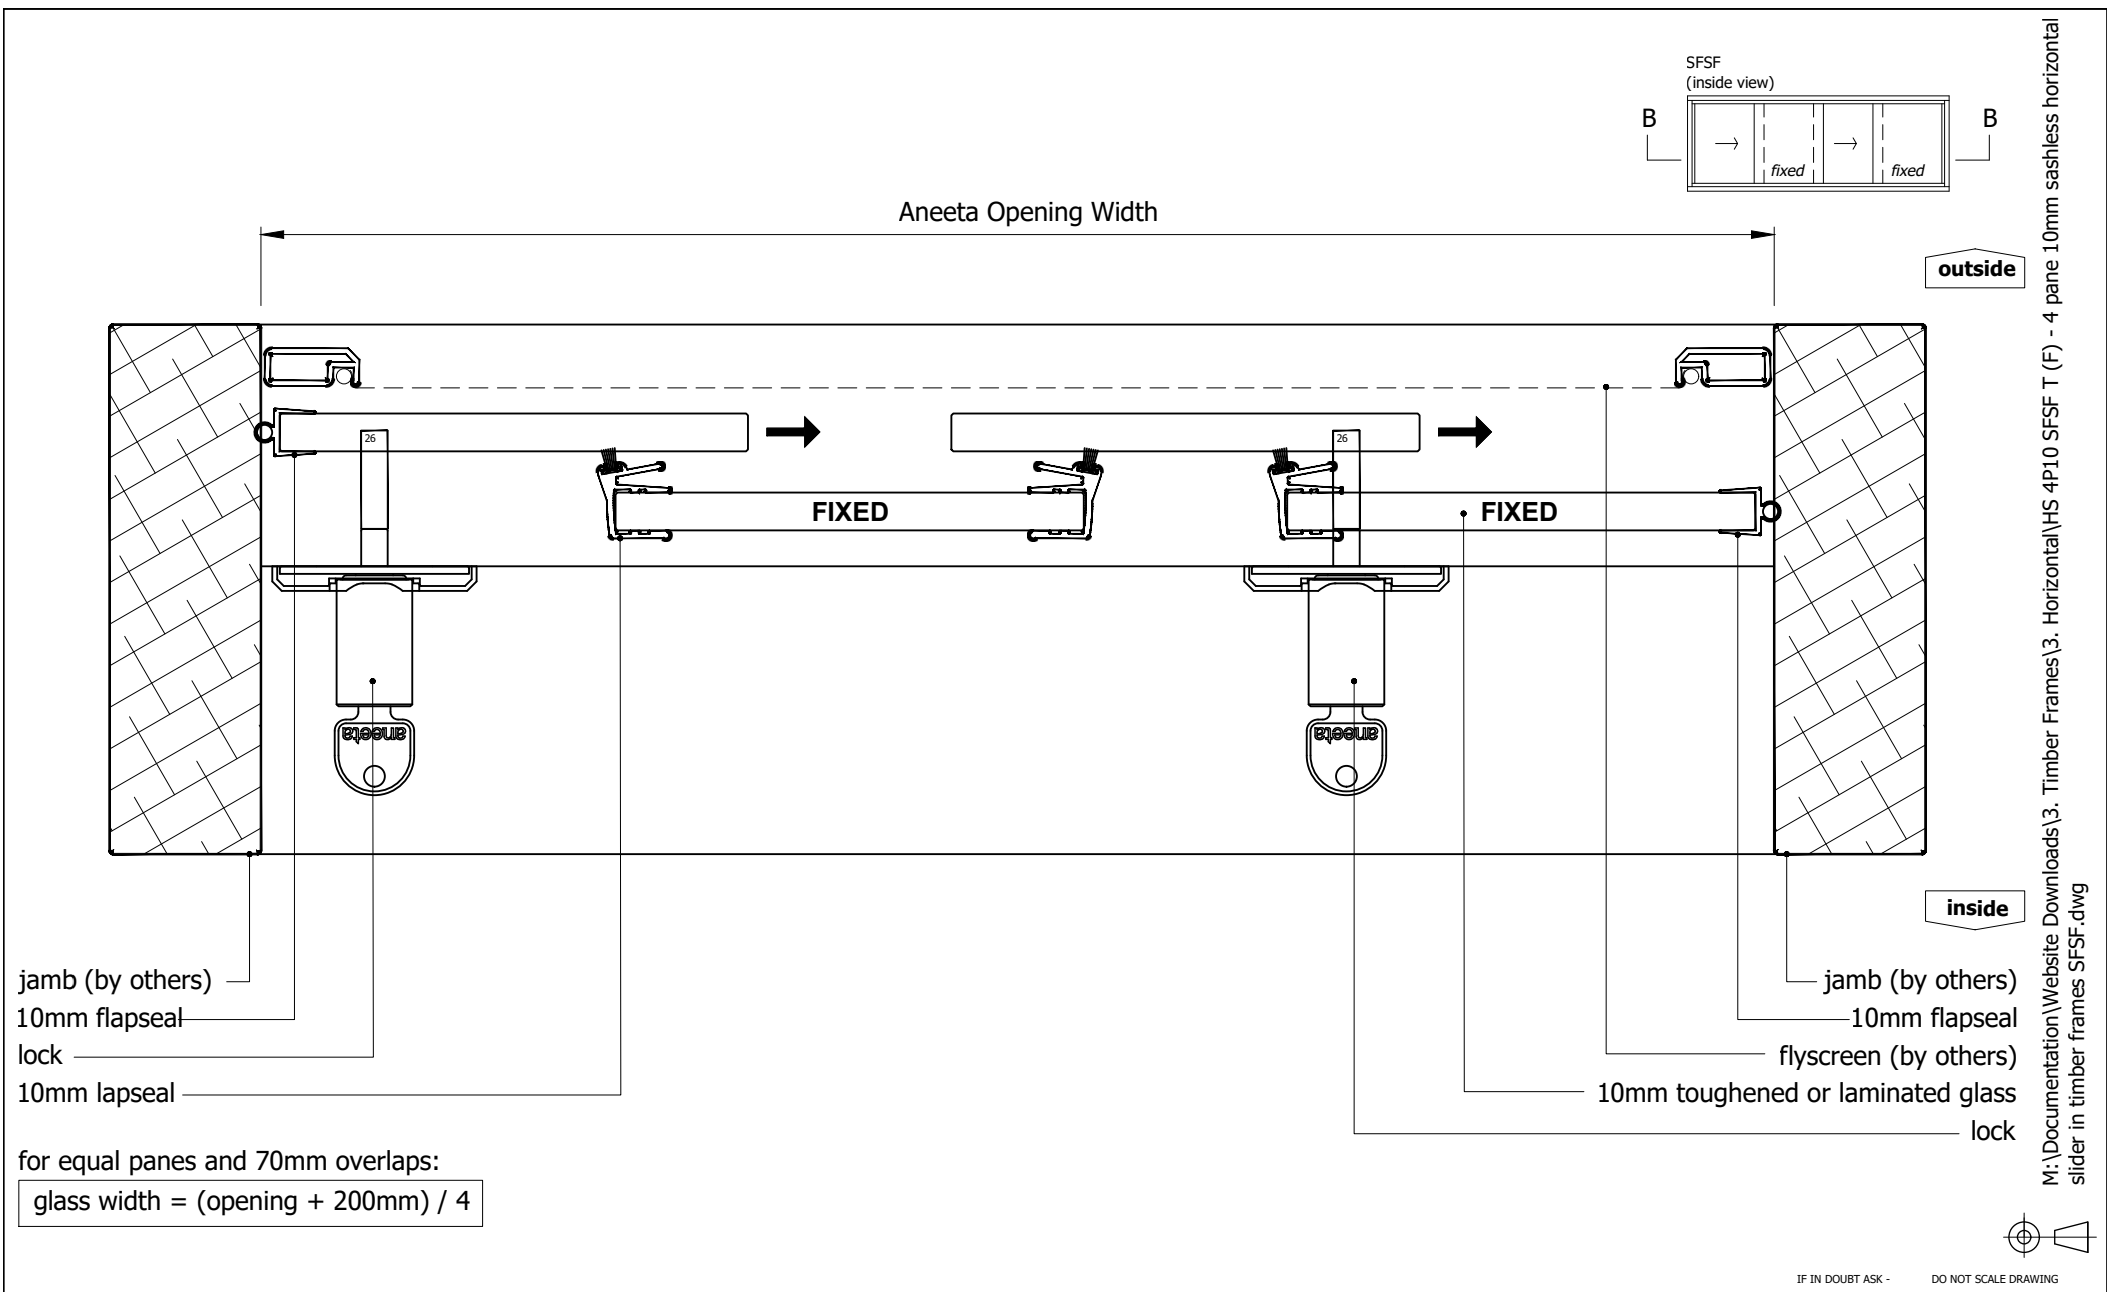

|   |     |                                                 |             |         |   |   |                              |               |              |             |
|---|-----|-------------------------------------------------|-------------|---------|---|---|------------------------------|---------------|--------------|-------------|
| Proprietary and confidential   | Rev | Description                                     | Approved By | Date    | Title:<br>4 pane 10mm sashless horizontal slider in<br>timber frames SFSF<br>flapseals at jambs<br>horizontal section B-B | <br>949 Stud Road, Rowville VIC 3178, ABN 80 062 883 729 | Material:<br>in Timber Frame |               |              |             |
|   | C   | Upd. rollers, bottom rails, seals, lock, layout | RL          | Jun2013 |   |   | Finish:                      |               |              |             |
|   | D   | Update locks and extension pins                 | SE          | Dec2020 |   |   | Die/Part:                    |               |              |             |
|   | E   | Update layout, add jamb options                 | SE          | Jun2024 |   |   | Dwg No: HS 4P10 SFSF T       |               |              |             |
|   | F   | Timber cover option removed                     | DF          | Jun2025 |   |   |                              |               |              |             |
| The information contained in this drawing is the sole property of Aneeta Australia. Any reproduction in part or as a whole, without the written permission of Aneeta Australia is prohibited. |     |                                                 |             |         | Drwn:-   | Chk: -   | Date: -                      | Scale: 1:2@A4 | Sheet 5 of 5 | Revision: F |

M:\Documentation\Website Downloads\3. Timber Frames\3. Horizontal\HS 4P10 SFSF T (F) - 4 pane 10mm sashless horizontal slider in timber frames SFSF.dwg