


M:\Documentation\Website Downloads\3. Timber Frames\3. Horizontal\HS 4P6 SFSF T (G) - 4 pane 6mm sashless horizontal slider in timber frames SFSF.dwg

Table of Contents



Page	View	Timber Covers	Jamb Type
2	Vertical Section	None	-
3	Horizontal Section	None	300-6 jamb profiles
4	Horizontal Section	None	No jamb profiles
5	Horizontal Section	None	6mm Flapseal at jambs

Rev	Description	Approved	
		By	Date
D	Upd. rollers, bottom rails, seals, lock, layout	RL	Jun2013
E	Update locks and extension pins	SE	Dec2020
F	Update layout, add jamb options	SE	Jun2024
G	Timber cover option removed	DF	Jun2025

<div>Proprietary and confidential</div> <div>The information contained in this drawing is the sole property of Aneeta Australia. Any reproduction in part or as a whole, without the written permission of Aneeta Australia is prohibited.</div>	Title: 4 pane 6mm sashless horizontal slider in timber frames SFSF				<div> 949 Stud Road, Rowville VIC 3178, ABN 80 062 883 729</div>		Material: in Timber Frame	
							Finish:	
							Die/Part:	
							Dwg No: HS 4P6 SFSF T	
	Drwn:-	Chk: -	Date: -	Scale:	Sheet 1 of 5	Revision: G		



IF IN DOUBT ASK - DO NOT SCALE DRAWING

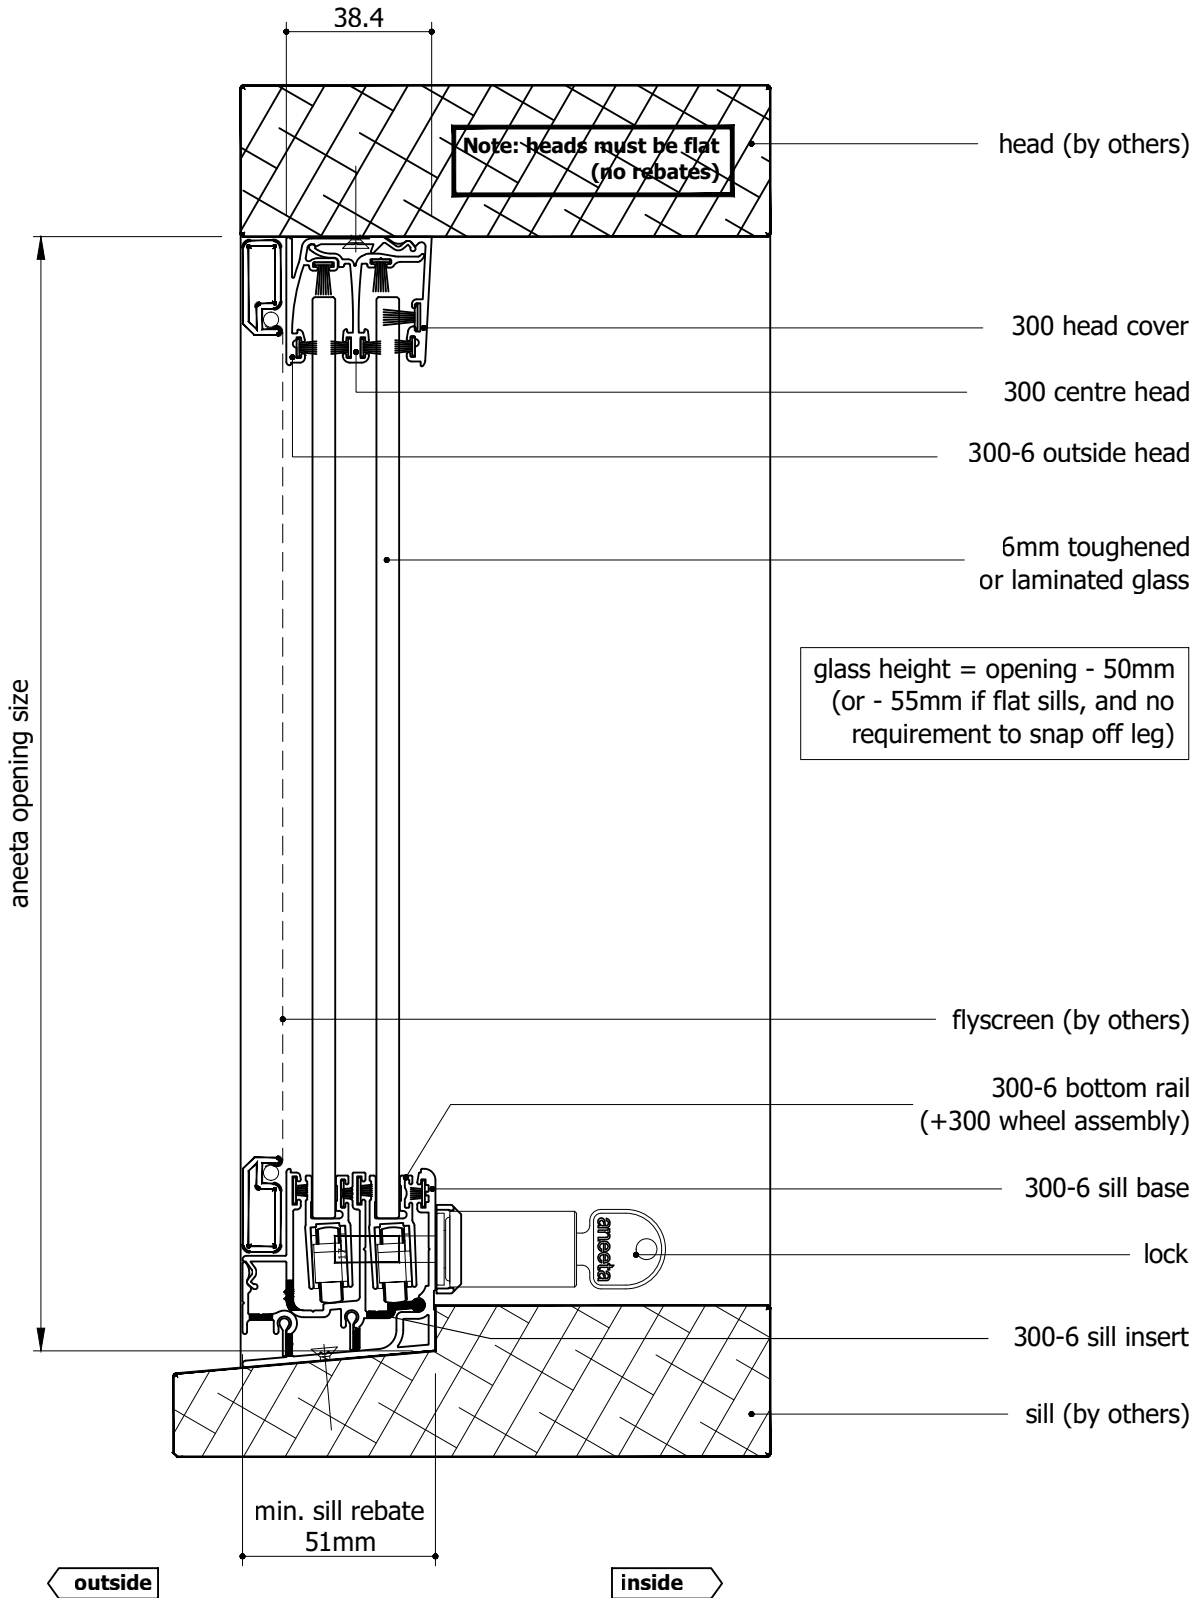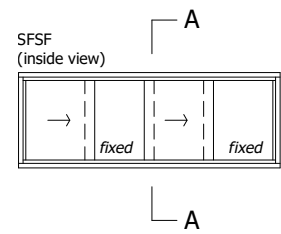

Rev	Description	Approved	
		By	Date
D	Upd. rollers, bottom rails, seals, lock, layout	RL	Jun2013
E	Update locks and extension pins	SE	Dec2020
F	Update layout, add jamb options	SE	Jun2024
G	Timber cover option removed	DF	Jun2025

Proprietary and confidential		Title: 4 pane 6mm sashless horizontal slider in timber frames SFSF	
The information contained in this drawing is the sole property of Aneeta Australia. Any reproduction in part or as a whole, without the written permission of Aneeta Australia is prohibited.		vertical section A-A	
Drwn:-	Chk: -	Date: -	Scale: 1:2@A4




949 Stud Road, Rowville VIC 3178, ABN 80 062 883 729

Sheet 2 of 5


Revision: G

Material:	in Timber Frame
Finish:	
Die/Part:	
Dwg No:	HS 4P6 SFSF T


M:\Documentation\Website Downloads\3. Timber Frames\3. Horizontal\HS 4P6 SFSF T (G) - 4 pane 6mm sashless horizontal slider in timber frames SFSF.dwg

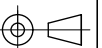


IF IN DOUBT ASK - DO NOT SCALE DRAWING

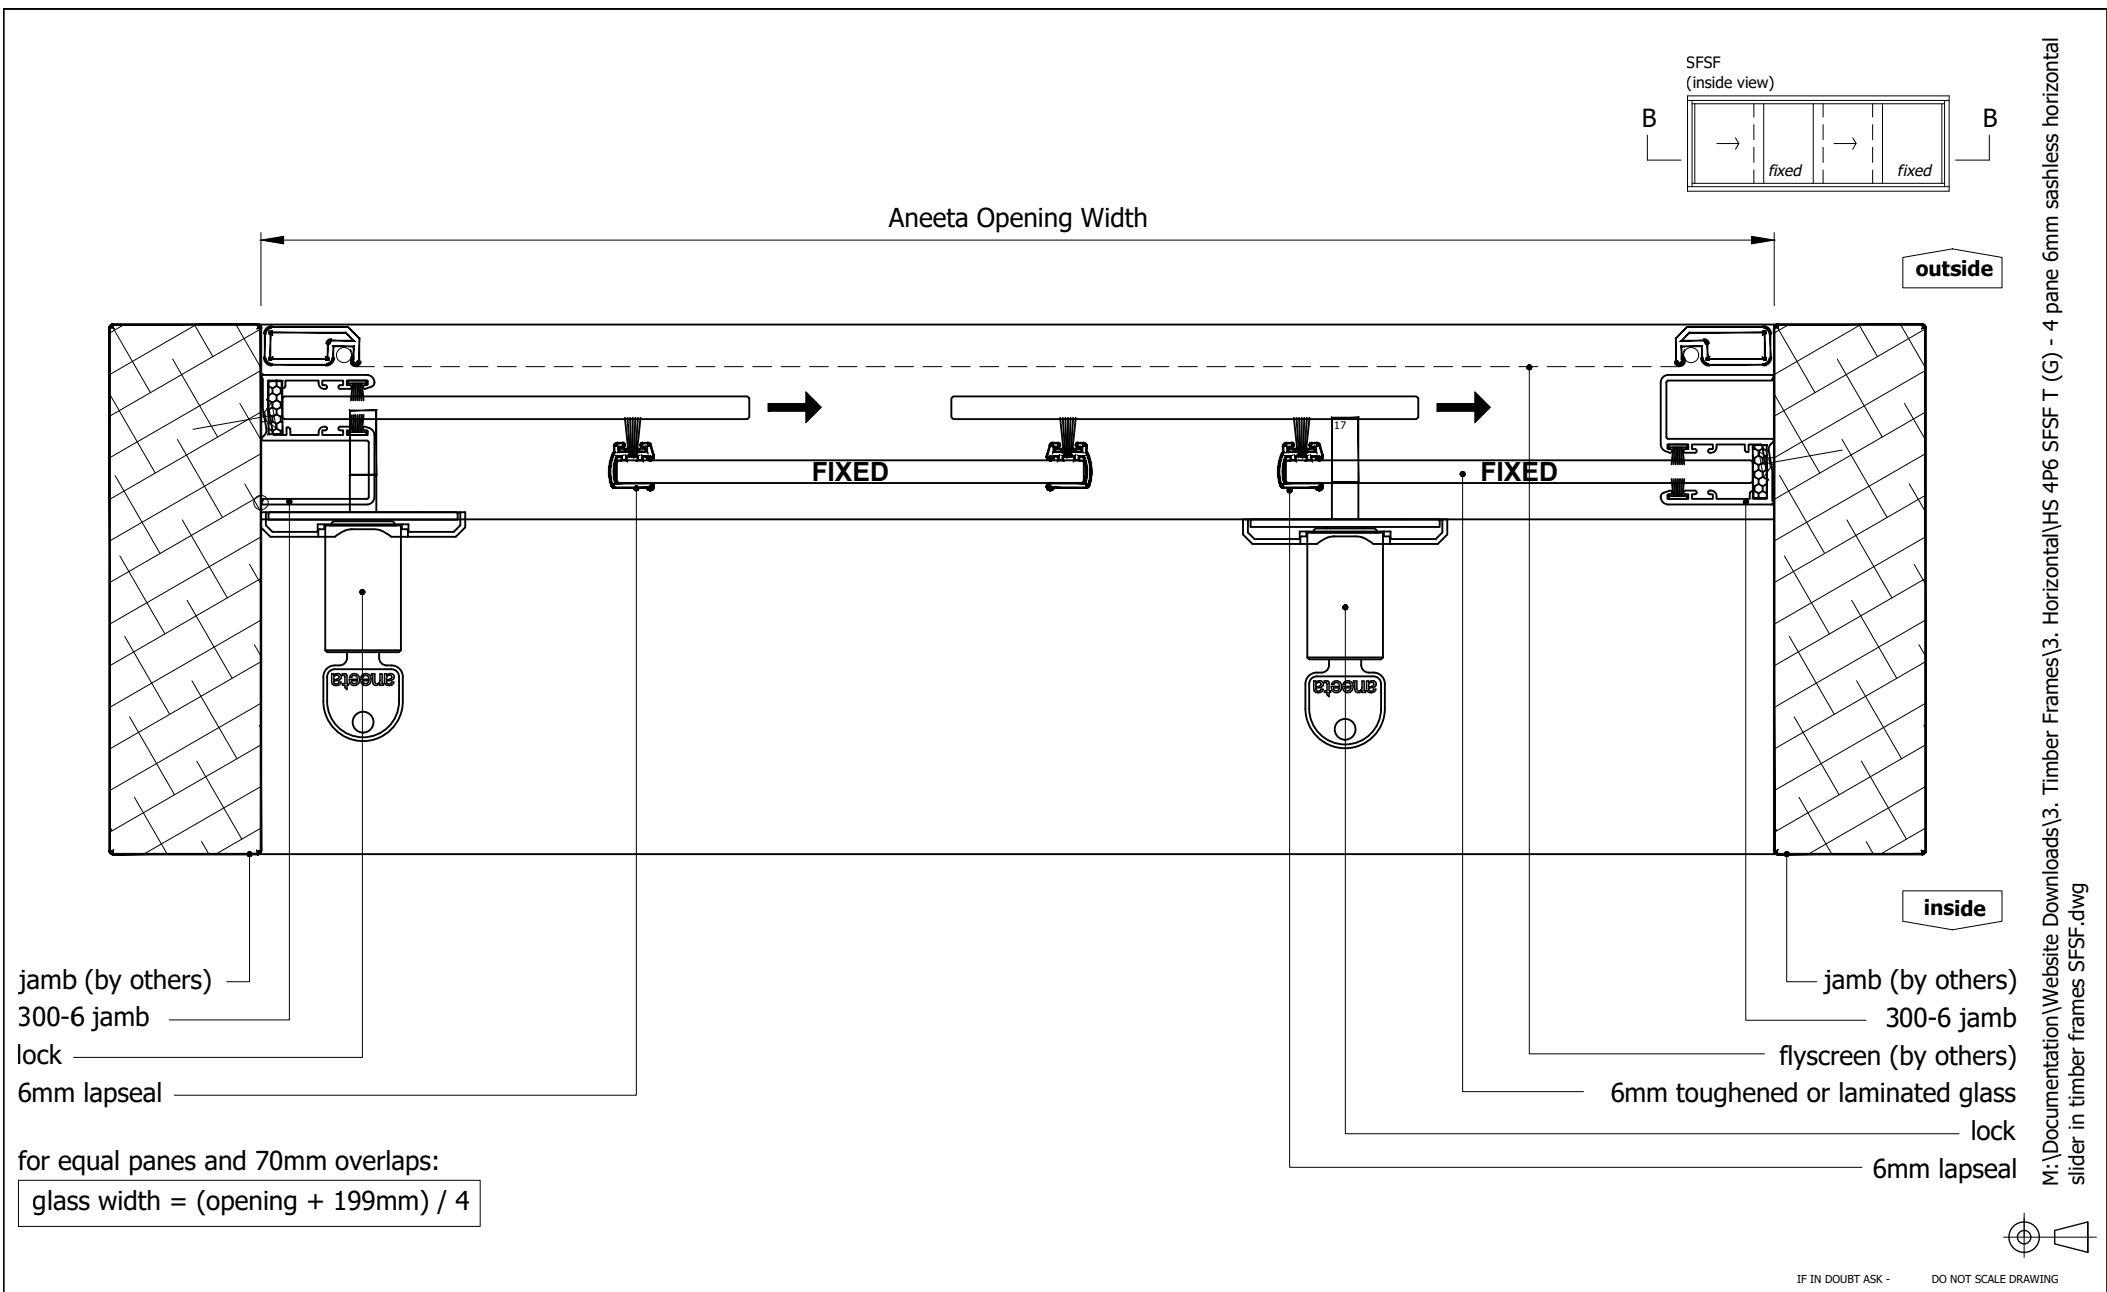


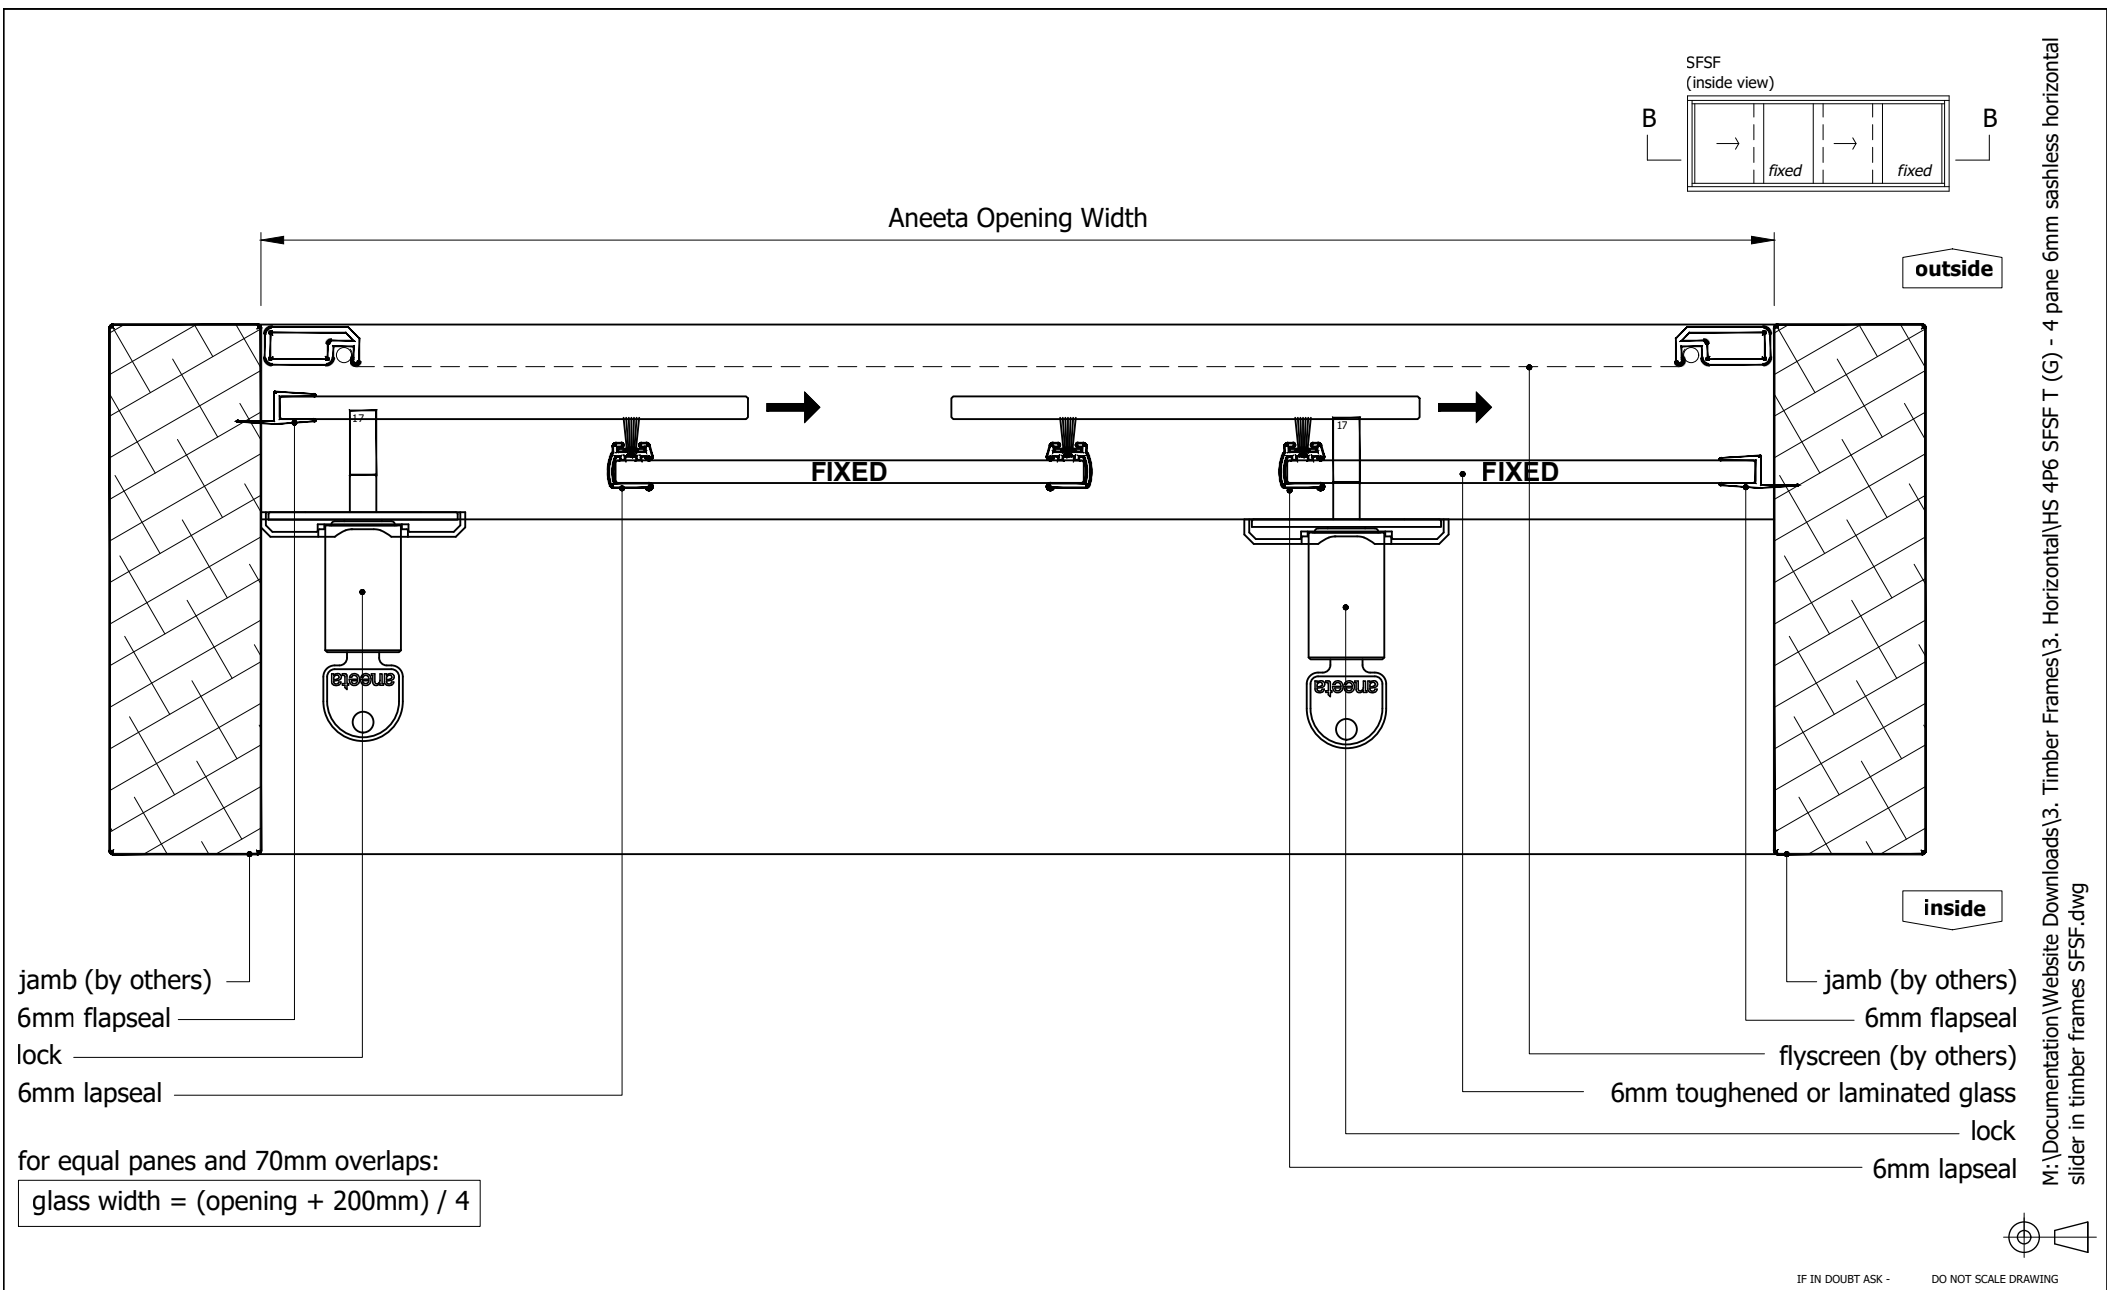
M:\Documentation\Website Downloads\3. Timber Frames\3. Horizontal\HS 4P6 SFSF T (G) - 4 pane 6mm sashless horizontal slider in timber frames SFSF.dwg

Proprietary and confidential  The information contained in this drawing is the sole property of Aneeta Australia. Any reproduction in part or as a whole, without the written permission of Aneeta Australia is prohibited.	Rev	Description	Approved By	Date	Title: 4 pane 6mm sashless horizontal slider in timber frames SFSF 300-6 jambs horizontal section B-B	<div> 949 Stud Road, Rowville VIC 3178, ABN 80 062 883 729</div>		Material: in Timber Frame	
	D	Upd. rollers, bottom rails, seals, lock, layout	RL	Jun2013				Finish:	
	E	Update locks and extension pins	SE	Dec2020				Die/Part:	
	F	Update layout, add jamb options	SE	Jun2024				Dwg No: HS 4P6 SFSF T	
	G	Timber cover option removed	DF	Jun2025					
Drwn:-					Chk: -	Date: -	Scale: 1:2@A4	Sheet 3 of 5	Revision: G

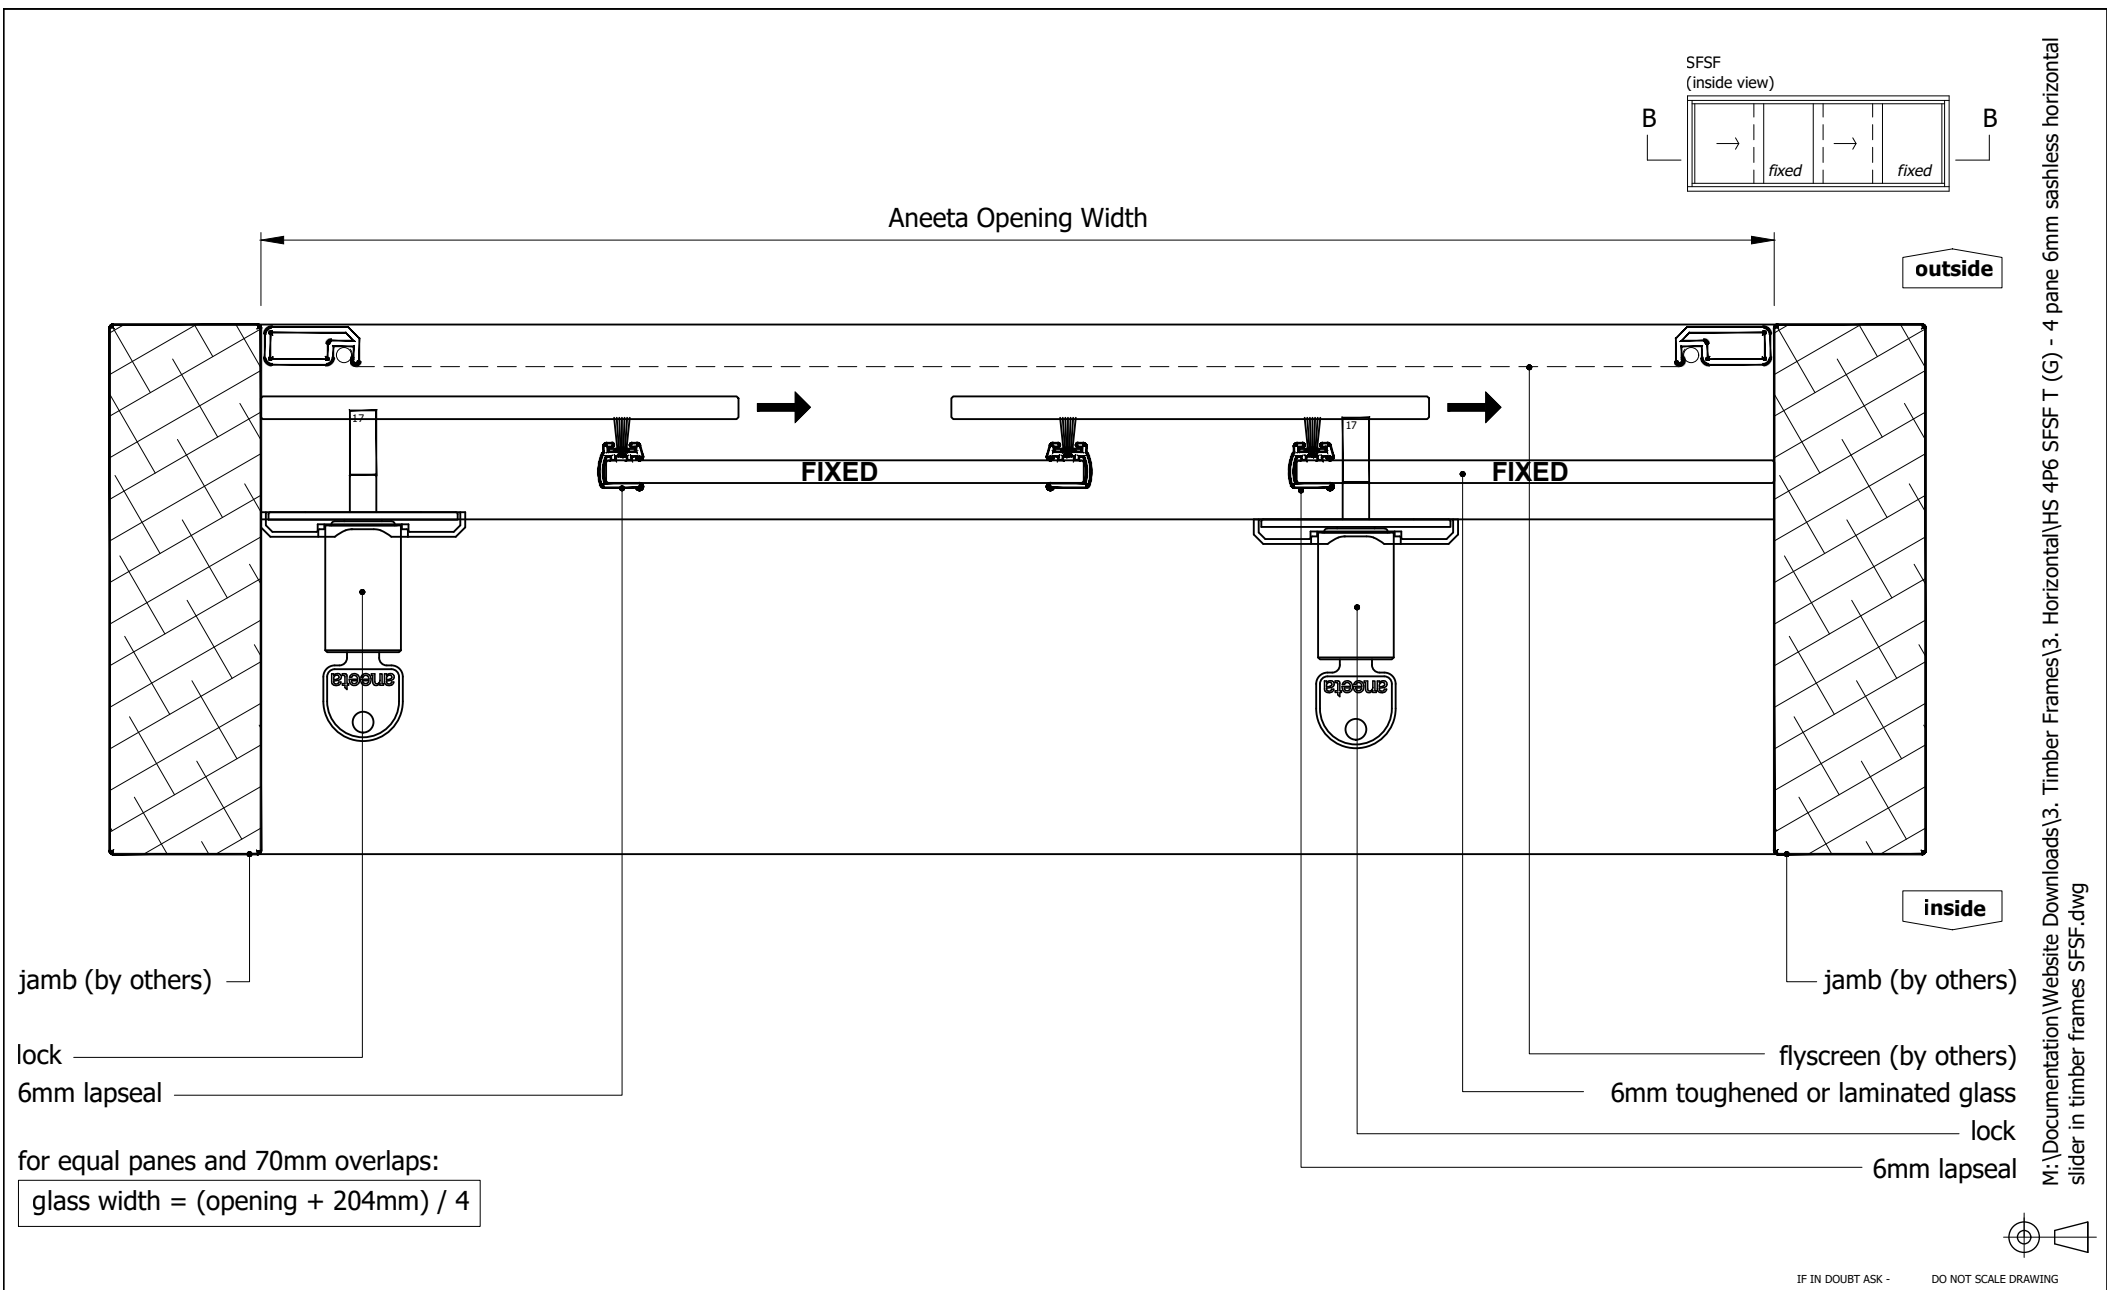


M:\Documentation\Website Downloads\3. Timber Frames\3. Horizontal\HS 4P6 SFSF T (G) - 4 pane 6mm sashless horizontal slider in timber frames SFSF.dwg

Proprietary and confidential	Rev	Description	Approved By	Date	Title: 4 pane 6mm sashless horizontal slider in timber frames SFSF no jamb profiles horizontal section B-B	 949 Stud Road, Rowville VIC 3178, ABN 80 062 883 729	Material: in Timber Frame			
	D	Upd. rollers, bottom rails, seals, lock, layout	RL	Jun2013			Finish:			
	E	Update locks and extension pins	SE	Dec2020			Die/Part:			
	F	Update layout, add jamb options	SE	Jun2024			Dwg No: HS 4P6 SFSF T			
	G	Timber cover option removed	DF	Jun2025						
The information contained in this drawing is the sole property of Aneeta Australia. Any reproduction in part or as a whole, without the written permission of Aneeta Australia is prohibited.					Drwn:-	Chk: -	Date: -	Scale: 1:2@A4	Sheet 4 of 5	Revision: G



M:\Documentation\Website Downloads\3. Timber Frames\3. Horizontal\HS 4P6 SFSF T (G) - 4 pane 6mm sashless horizontal slider in timber frames SFSF.dwg

Proprietary and confidential	Rev	Description	Approved By	Date	Title: 4 pane 6mm sashless horizontal slider in timber frames SFSF flapseals at jambs horizontal section B-B	 949 Stud Road, Rowville VIC 3178, ABN 80 062 883 729	Material: in Timber Frame			
	D	Upd. rollers, bottom rails, seals, lock, layout	RL	Jun2013			Finish:			
	E	Update locks and extension pins	SE	Dec2020			Die/Part:			
	F	Update layout, add jamb options	SE	Jun2024			Dwg No: HS 4P6 SFSF T			
	G	Timber cover option removed	DF	Jun2025						
The information contained in this drawing is the sole property of Aneeta Australia. Any reproduction in part or as a whole, without the written permission of Aneeta Australia is prohibited.					Drwn:-	Chk: -	Date: -	Scale: 1:2@A4	Sheet 5 of 5	Revision: G